
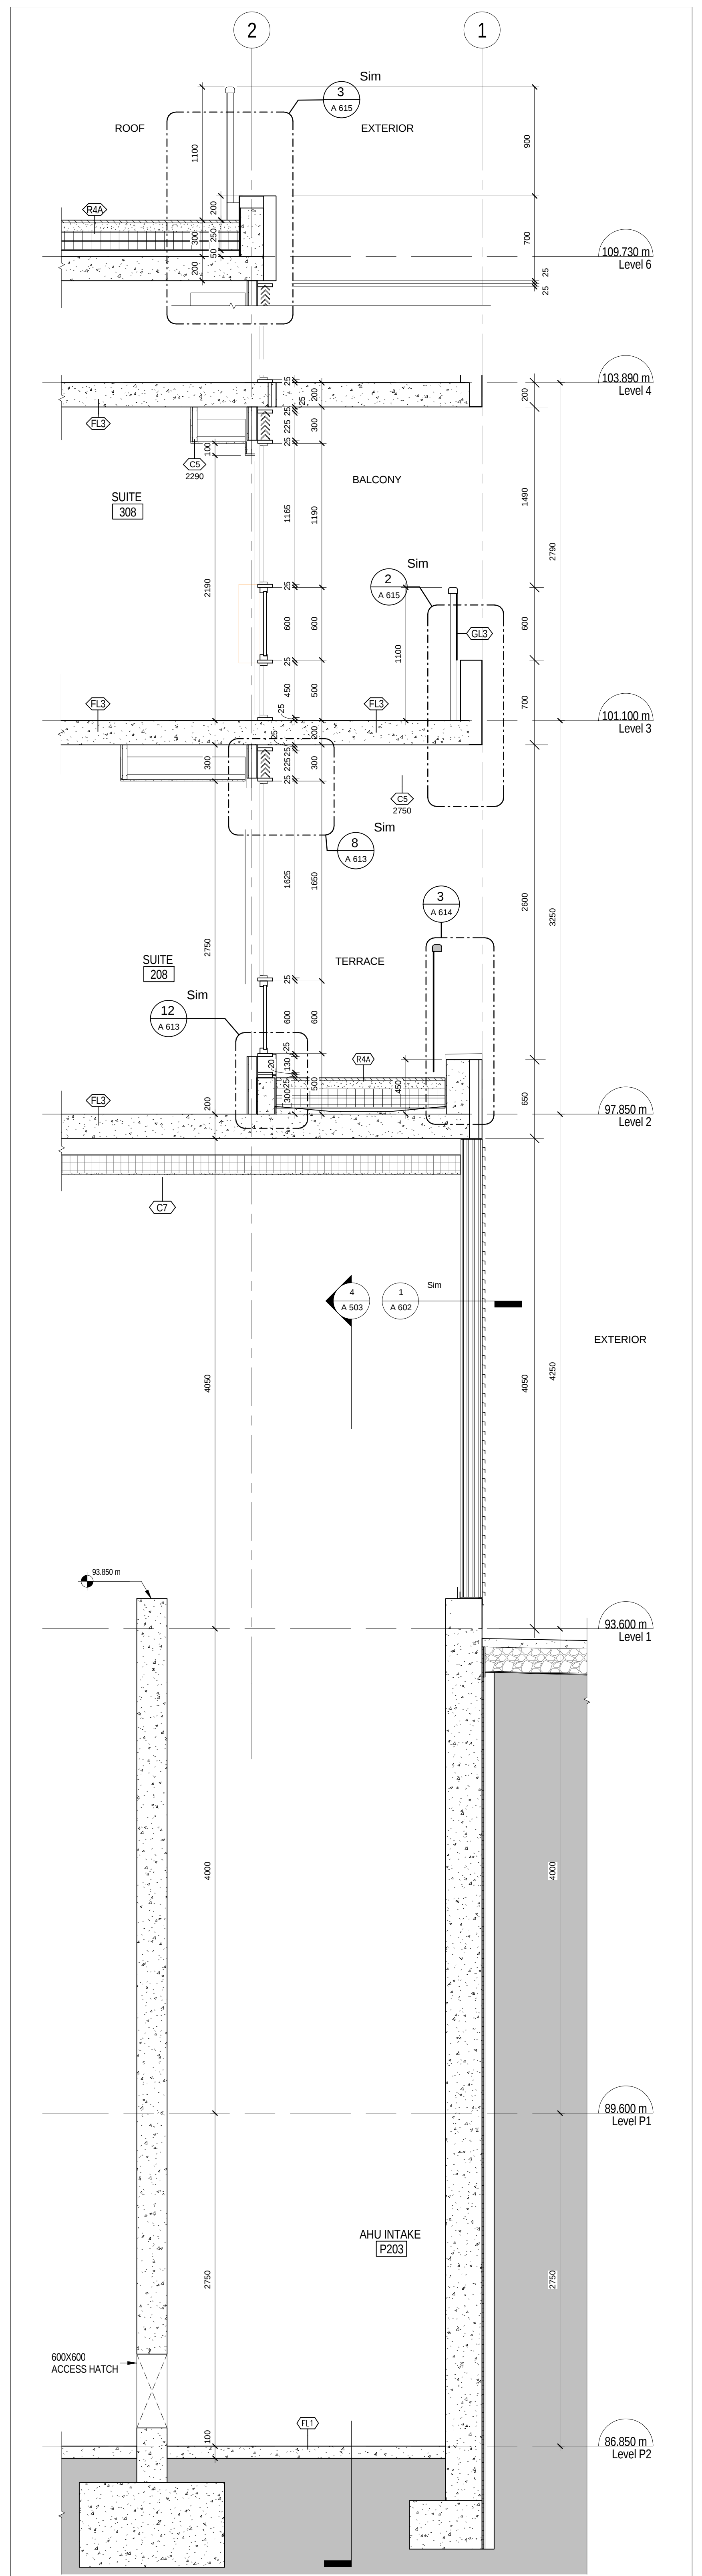
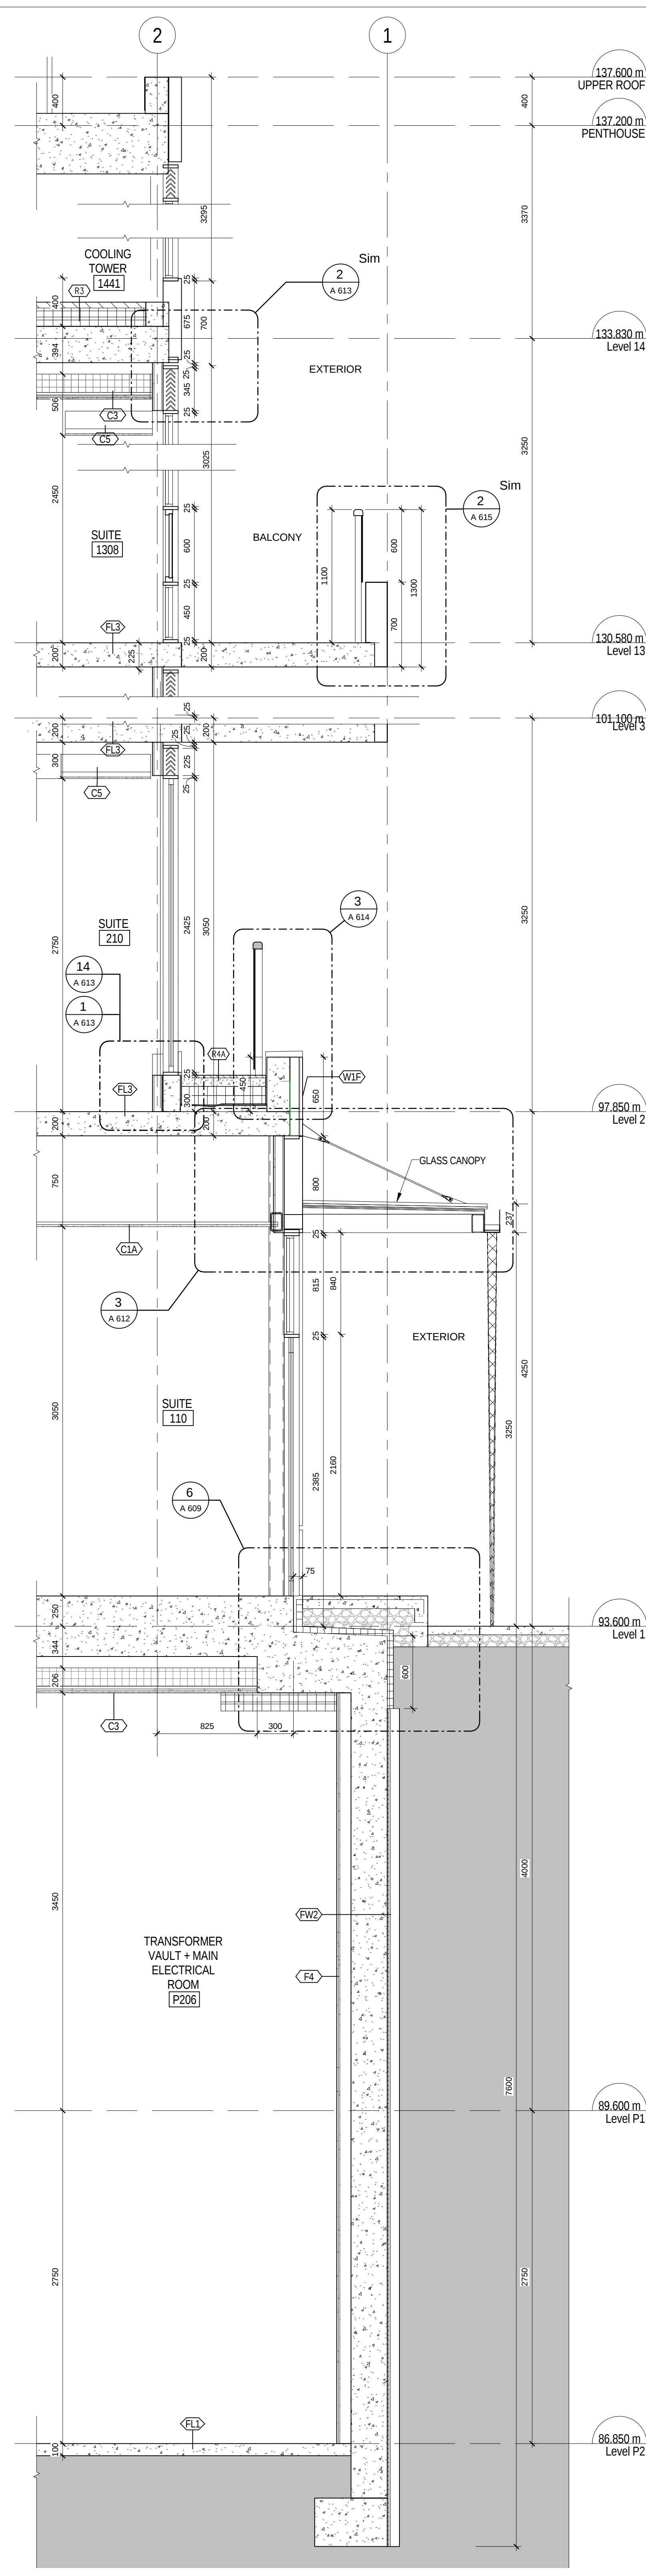
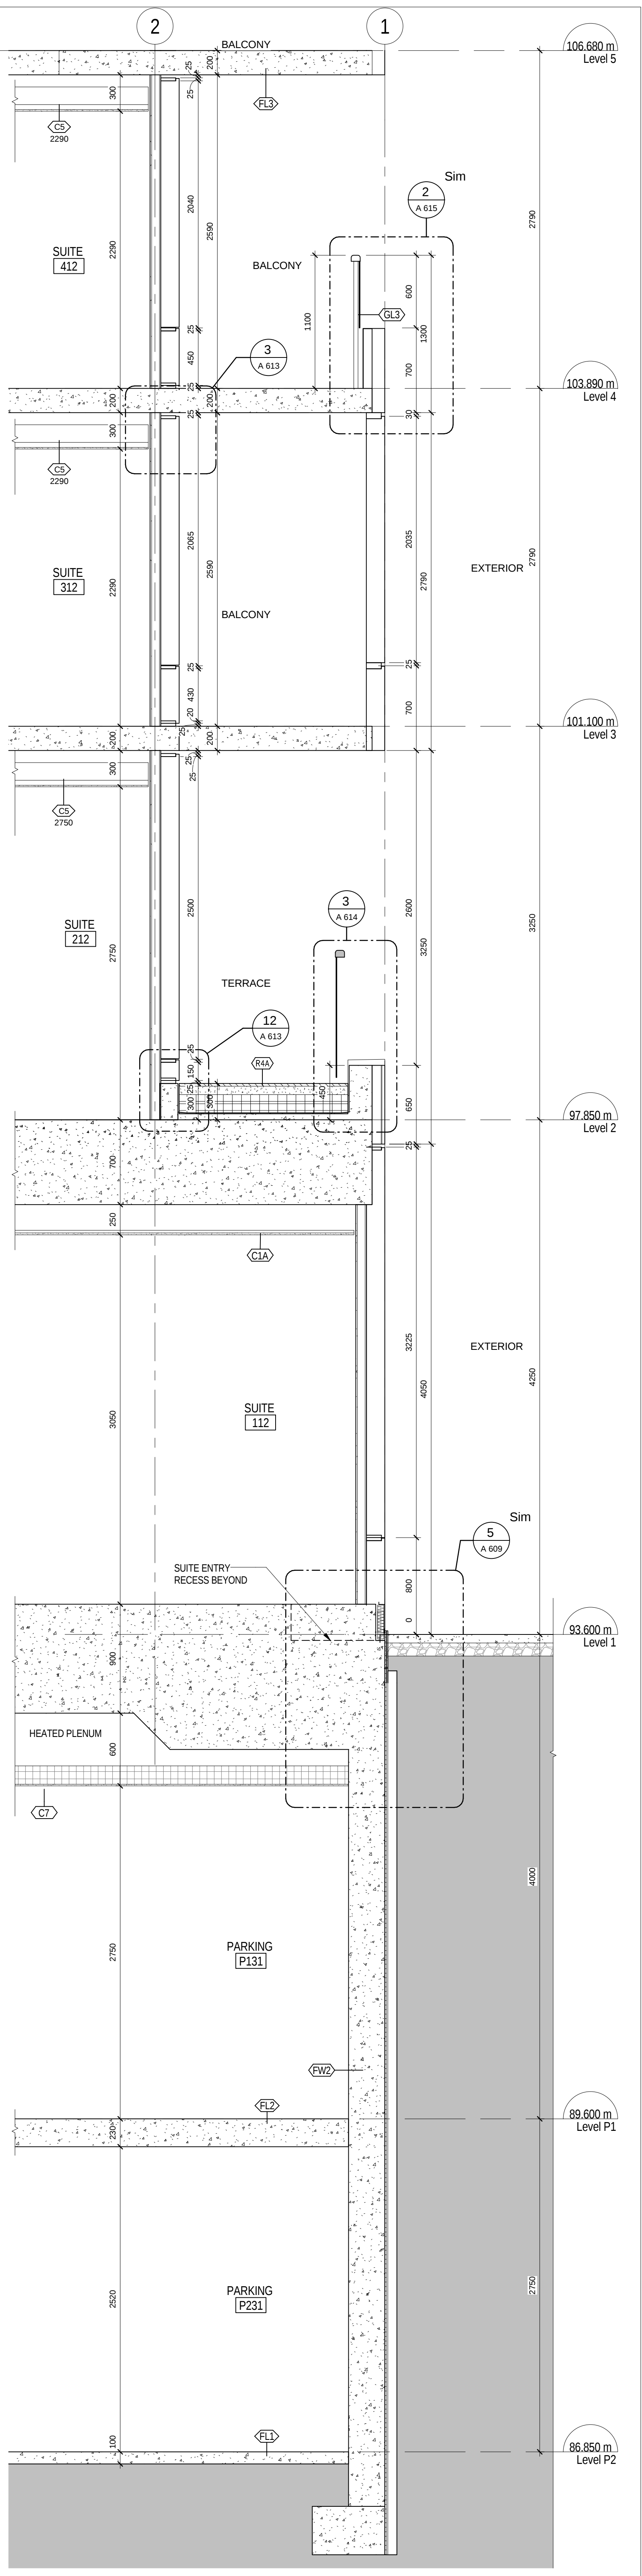
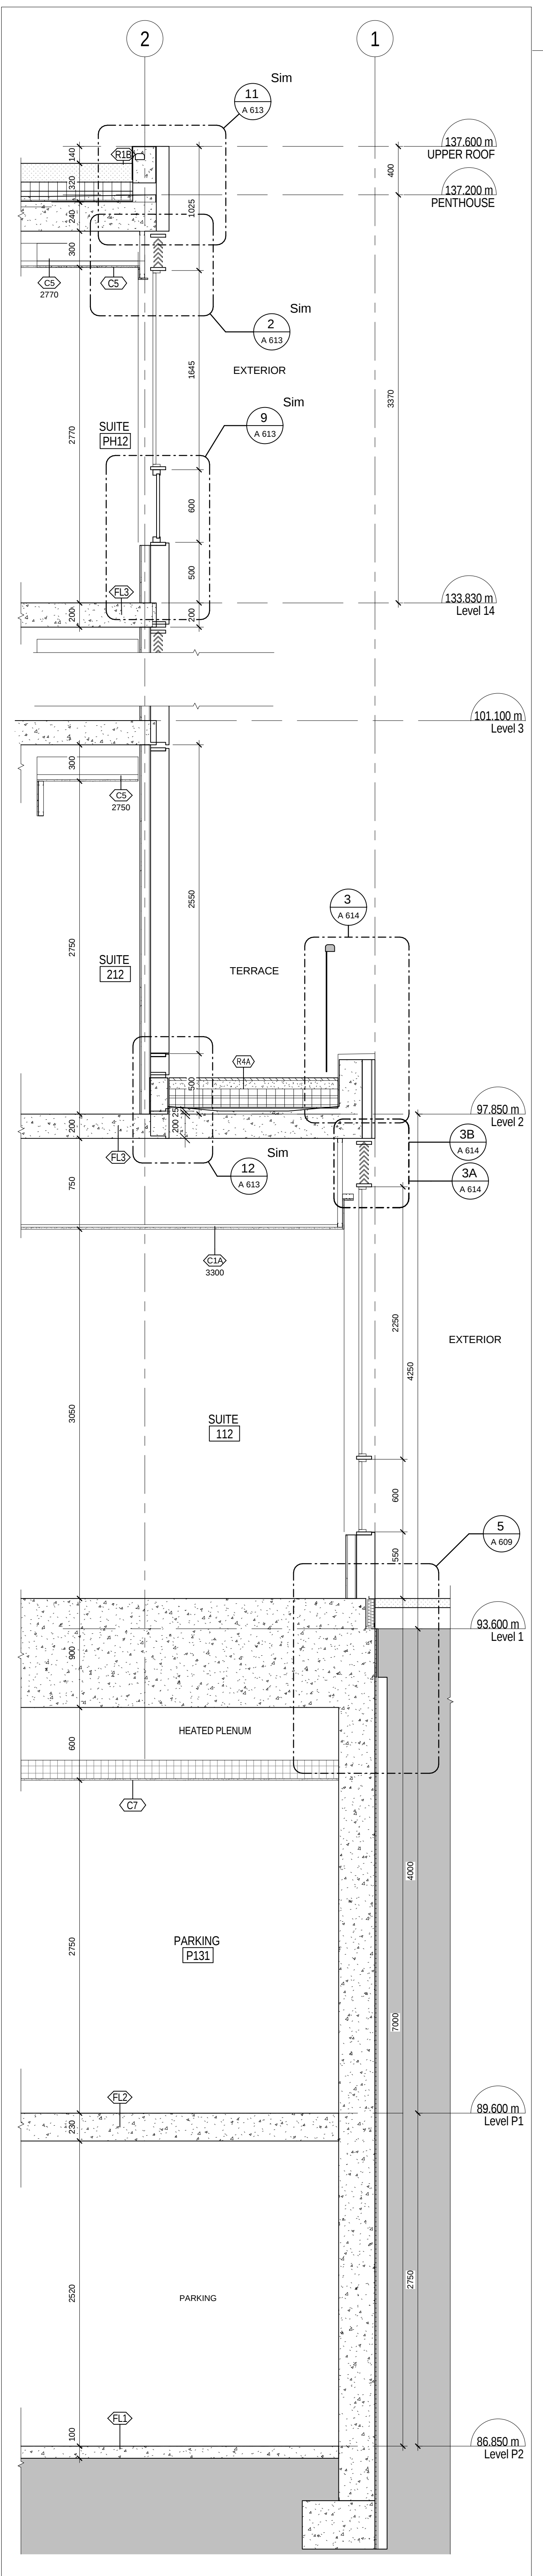


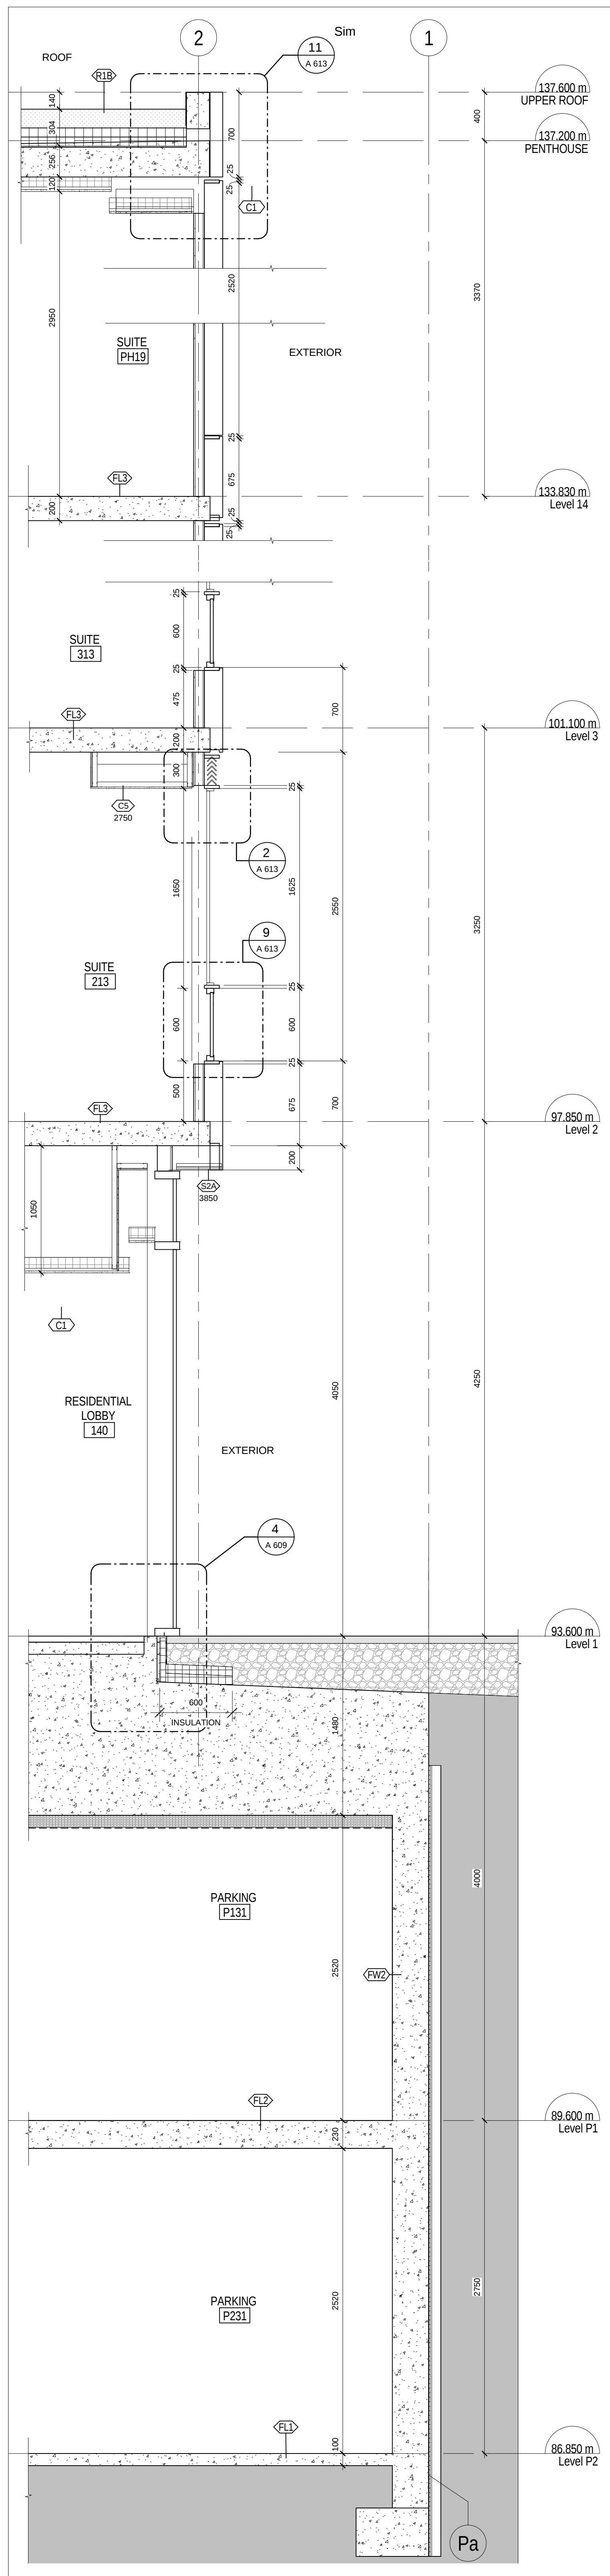

All drawings, specifications, related documents and design are the property of the architect and must be returned upon request. Reproduction of the drawings, specifications, related documents and design in whole or in part is strictly forbidden without the architect's written permission.

This drawing, as an instrument of service, is provided by and is the property of Teeple Architects Inc. and shall be used only for the project for which it was drawn and unless further reference is made, the contractor is responsible for the coordination and verification of all dimensions contained herein and all measurements and conditions on site may vary from those in these documents. The contractor shall report any discrepancies to the consultant in writing prior to the commencement of any affected work.

DO NOT SCALE THIS DRAWING

This drawing shall not be used for construction purposes unless countersigned.

Teeple Architects Inc.

SQL
SPADINA ▴ QUEEN
TRIDEL®

METRIC SCALE DRAWING		
FIRST FLOOR ELEV. +93.60m		
No.	ISSUED / REVISED FOR:	DATE:
1	Issued for Coordination	2004-06-23
2	Reissued for Permit	2004-07-10
3	Reissued for Permit	2004-08-22
4	Issued for Tender	2004-08-28
5	Issued for Tender	2004-09-22
6	Issued for ASI/01	2005-03-06
7	Issued for ASI/03	2005-05-04
8	Issued for Tender	2005-05-06
9	Issued for ASI/04	2005-06-17
10	Issued for ASI/07	2005-07-14
11	Issued for Drywall Tender	2005-08-29

SQ ALEXANDRA PARK - BLOCK 11
38 CAMERON ST, TORONTO, ONTARIO M5T 2H2

project no: 12-13
scale: 1 : 2
drawn by: T
reviewed by: J
date: 2014-09-2

Teeple Architects INC.

1 CAMDEN STREET TORONTO, ONTARIO
416-595-0954 TEL. INFO@TEEPLEARCH.COM FAX: 416-595-1711

WALL SECTIONS
EAS

A 502