
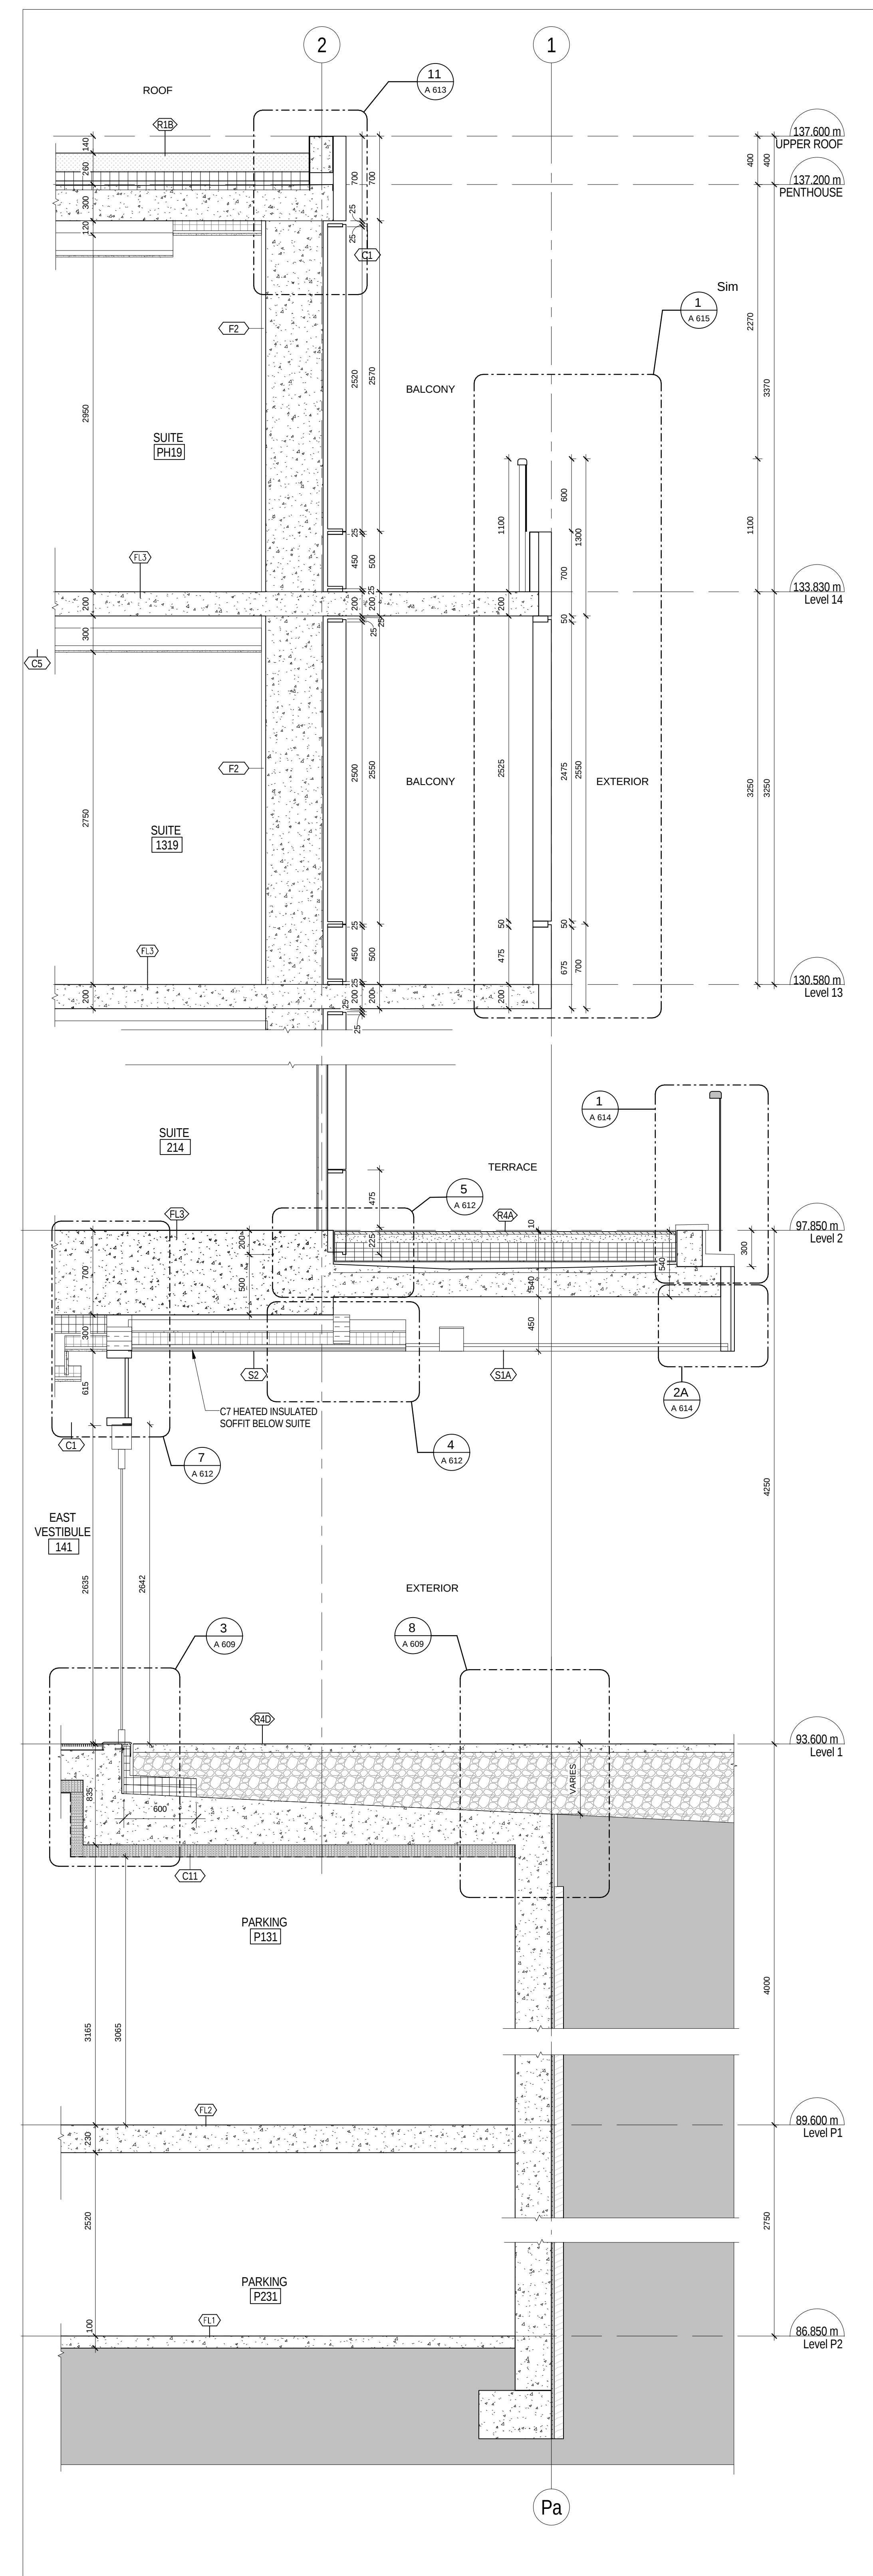
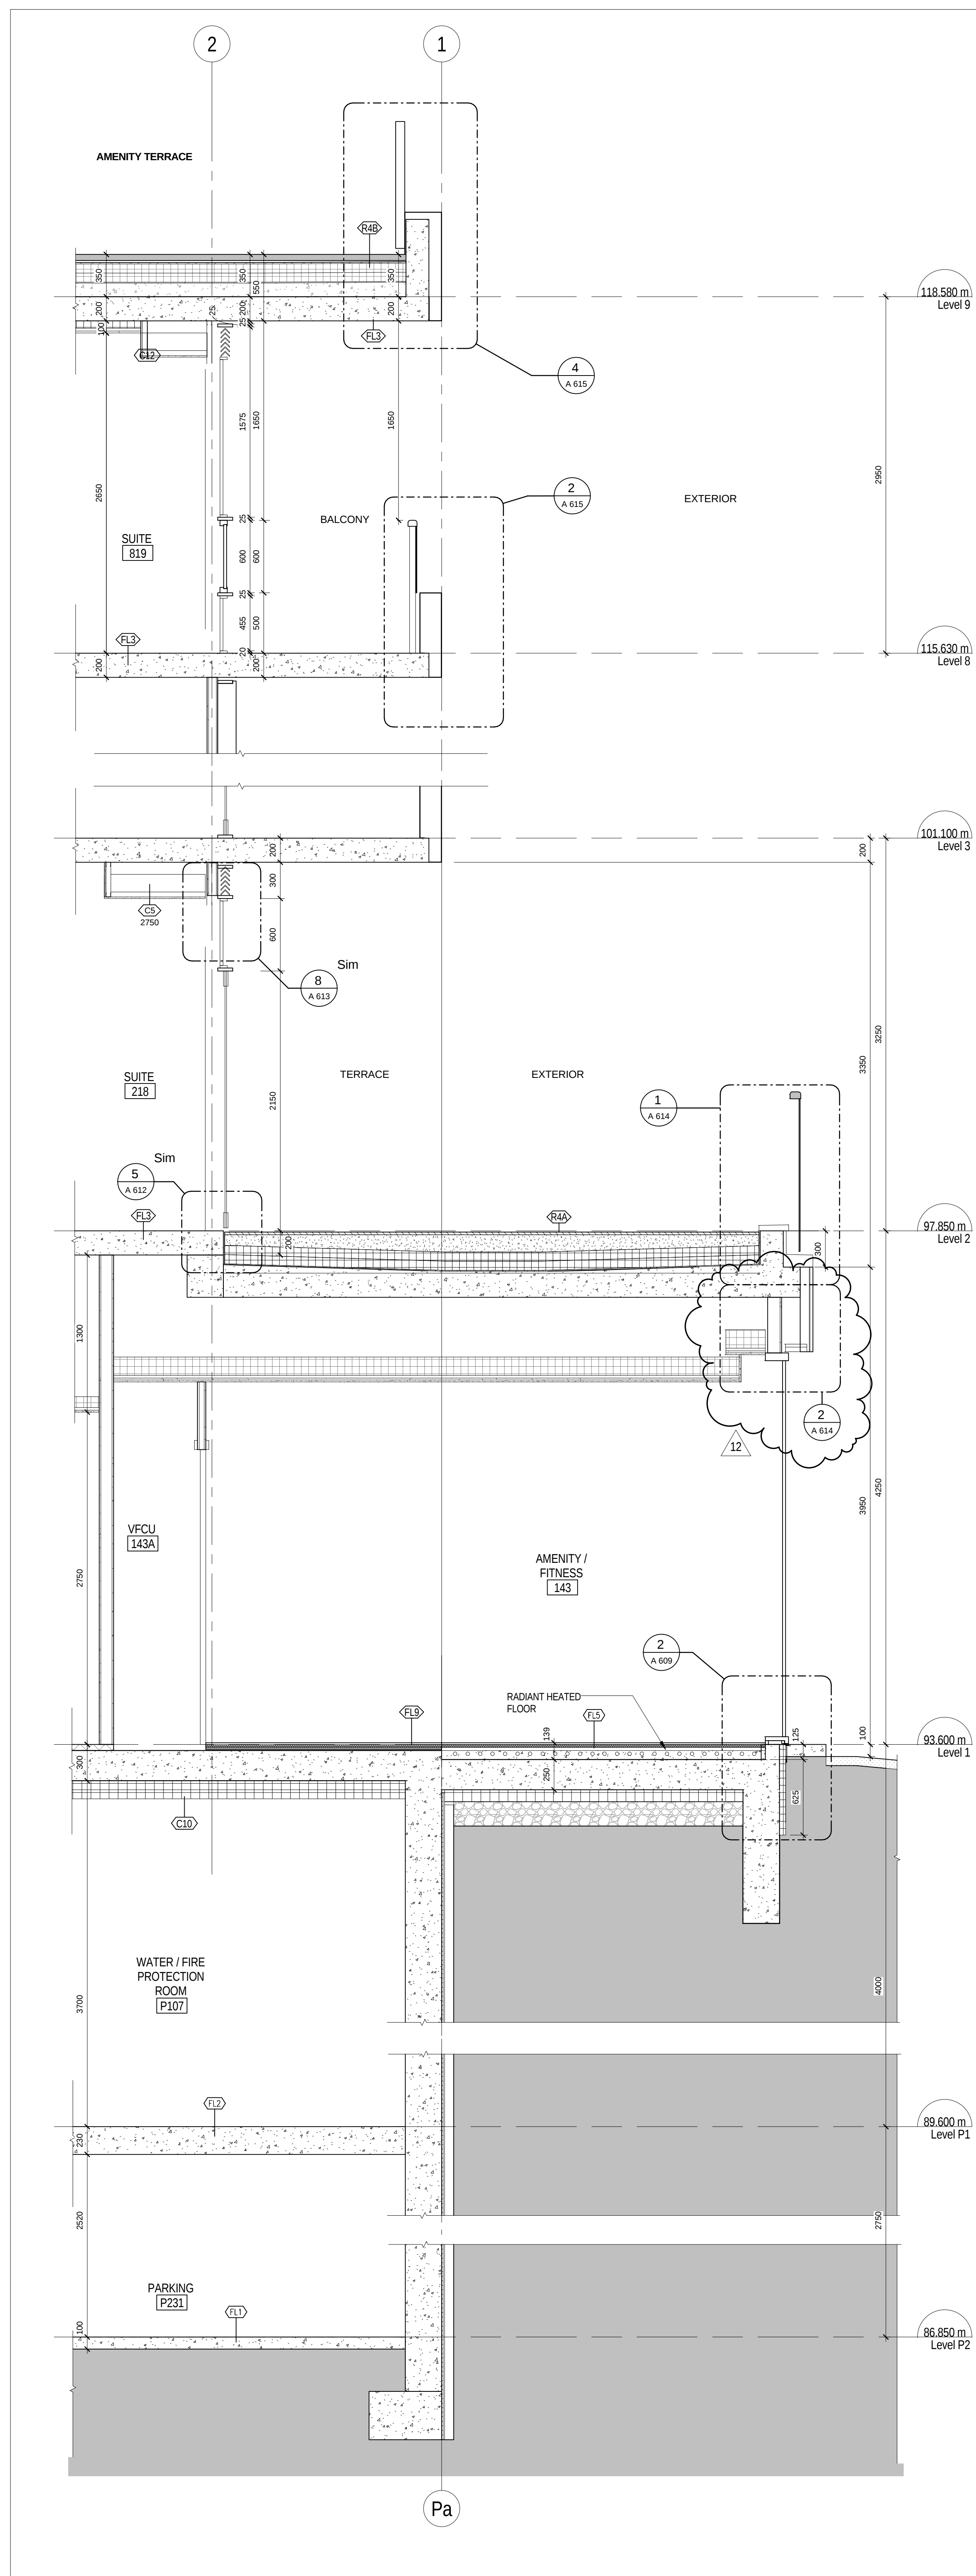
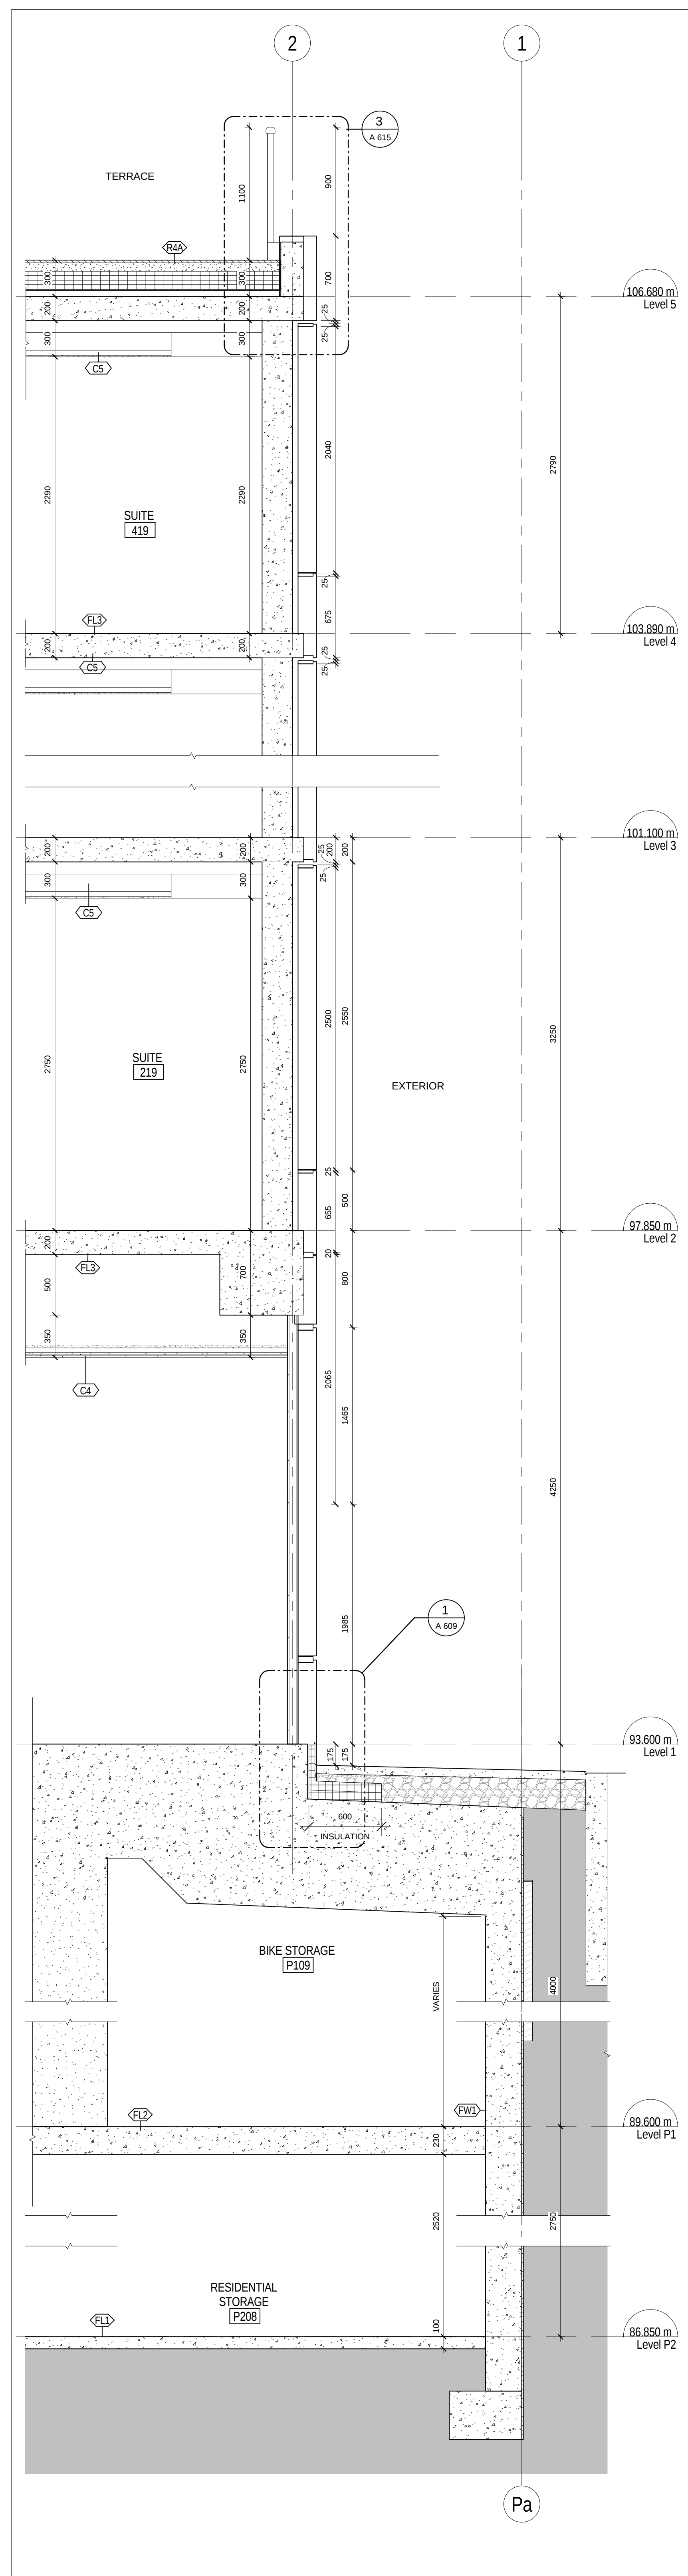


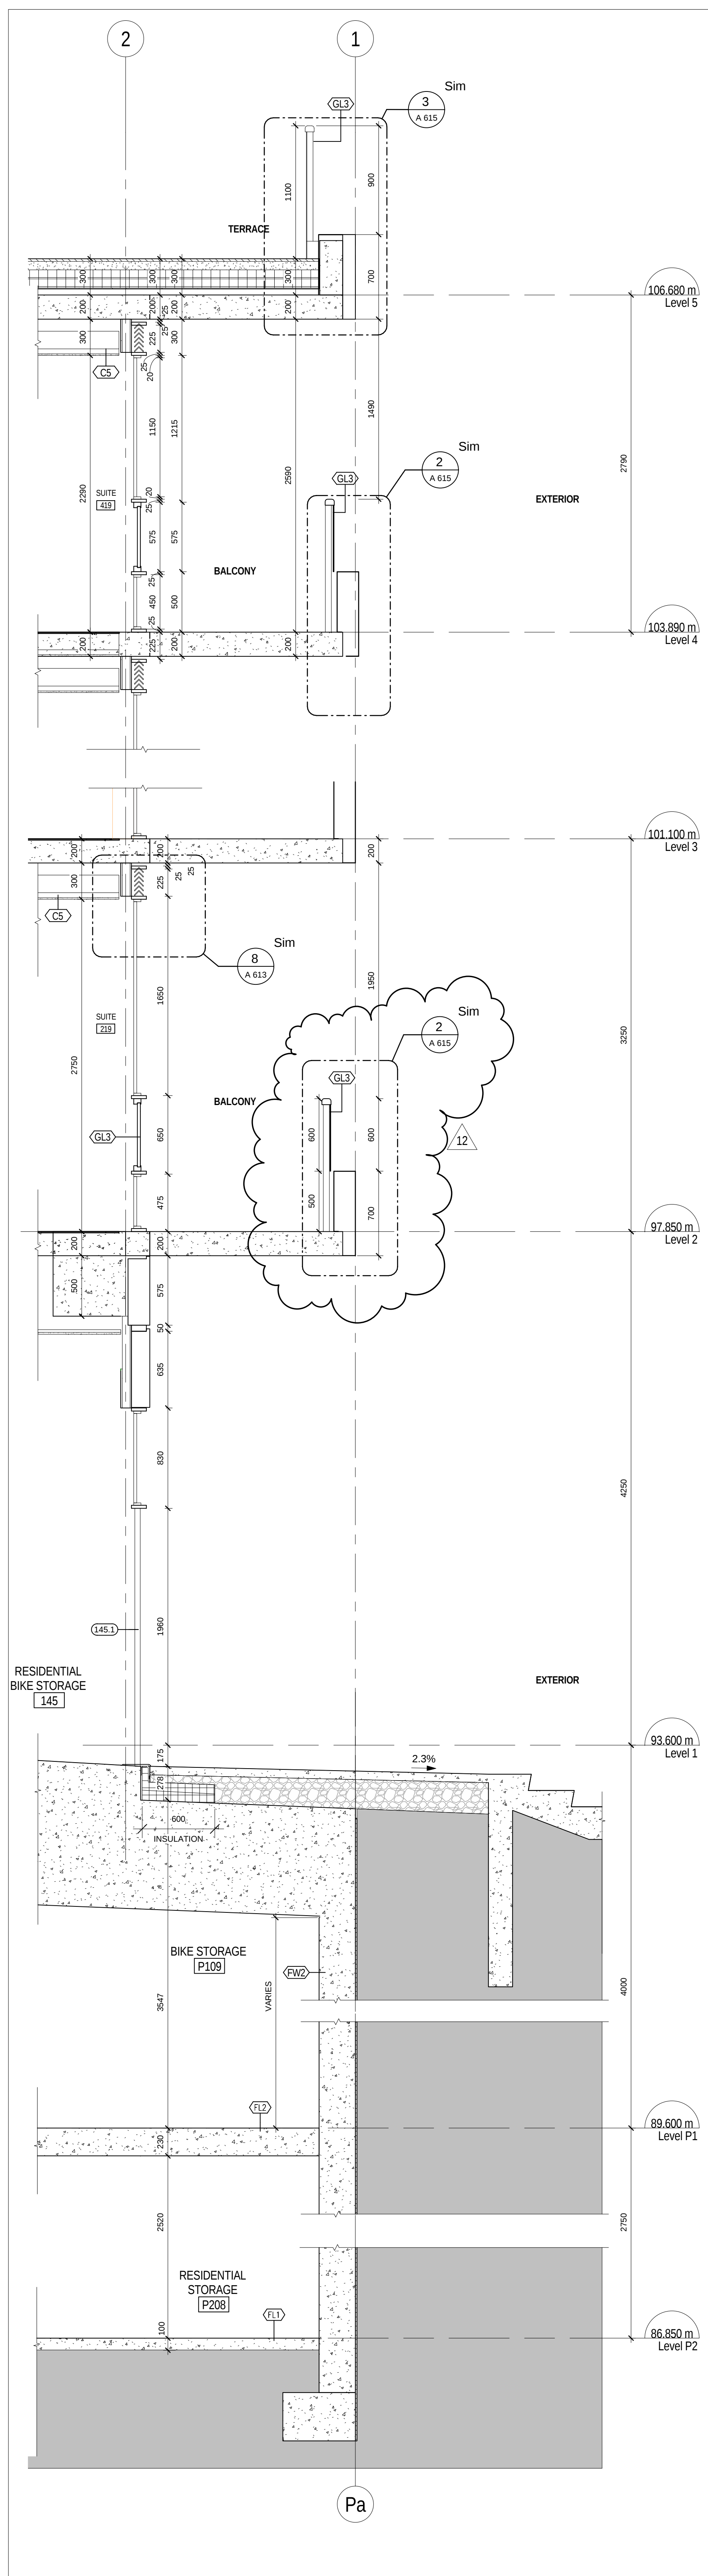

All drawings, specifications, related documents and designs are the copyright property of the architect and must be returned upon request. Reproduction of the drawings, specifications, related documents and designs in whole or in part is strictly forbidden without the architect's written permission.

This drawing, as an instrument of service, is provided by and is the property of Teeple Architects Inc. and shall be used only for the project and purpose for which this drawing and related documents were prepared. The contractor is responsible for the coordination and verification of all dimensions contained herein and all measurements and conditions are subject to the parties to these documents. The contractor shall report any discrepancies to the consultant in writing prior to the commencement of any affected work.

DO NOT SCALE THIS DRAWING

This drawing shall not be used for construction purposes unless countersigned.

Teeple Architects Inc.

METRIC SCALE DRAWING		
FIRST FLOOR ELEV. +93.60m		
No.	ISSUED / REVISED FOR:	DATE:
1	Issued for Coordination	2014-06
2	Reissued for Permit	2014-07
3	Reissued for Permit	2014-08
4	Issued for Tender	2014-08
5	Issued for Tender	2014-08
6	Issued for ASI 03	2015-05
7	Issued for Tender	2015-05
8	Issued for ASI 04	2015-06
9	Issued for ASI 05	2015-07
10	Issued for ASI 07	2015-07
11	Issued for Drywall Tender	2015-08
12	Issued for SI 06 R1	2015-08

SSQ ALEXANDRA PARK - BLOCK 11
38 CAMERON ST. TORONTO, ONTARIO M5T 2H2

project no:	12-
scale:	1
drawn by:	
reviewed by:	
date:	2014-06

Teeple Architects

WALL SECTIONS
EAS

A 50.