




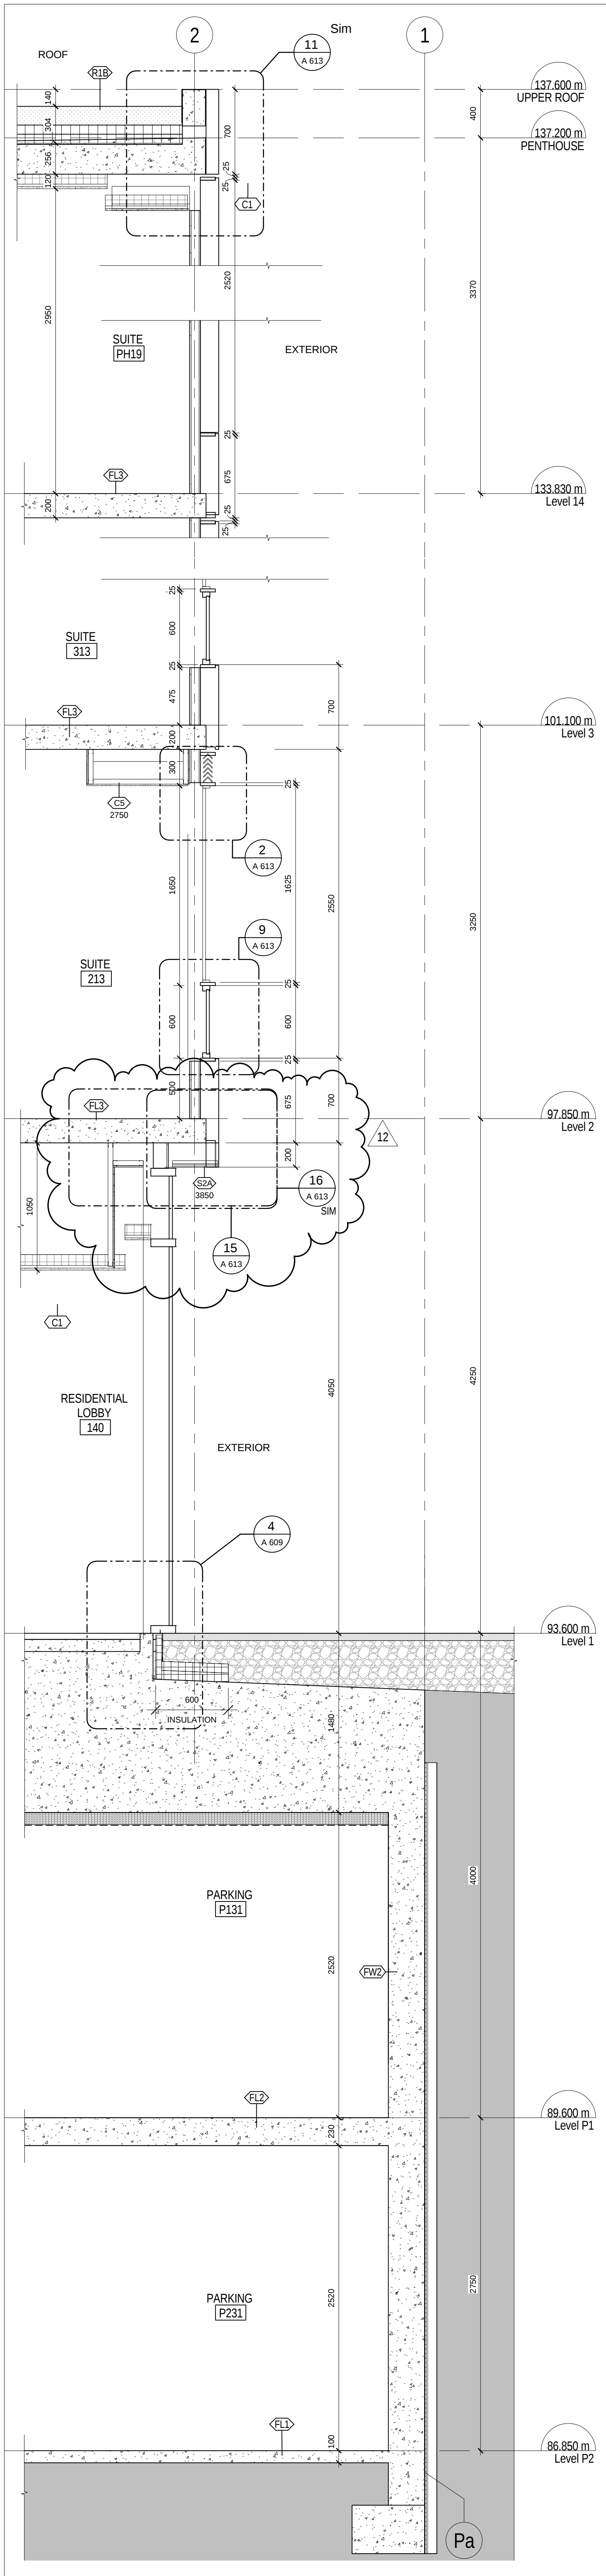


5 EAST WALL SECTION AT VESTIBULE SIDELIGHT
1/1A 201/ 1:25

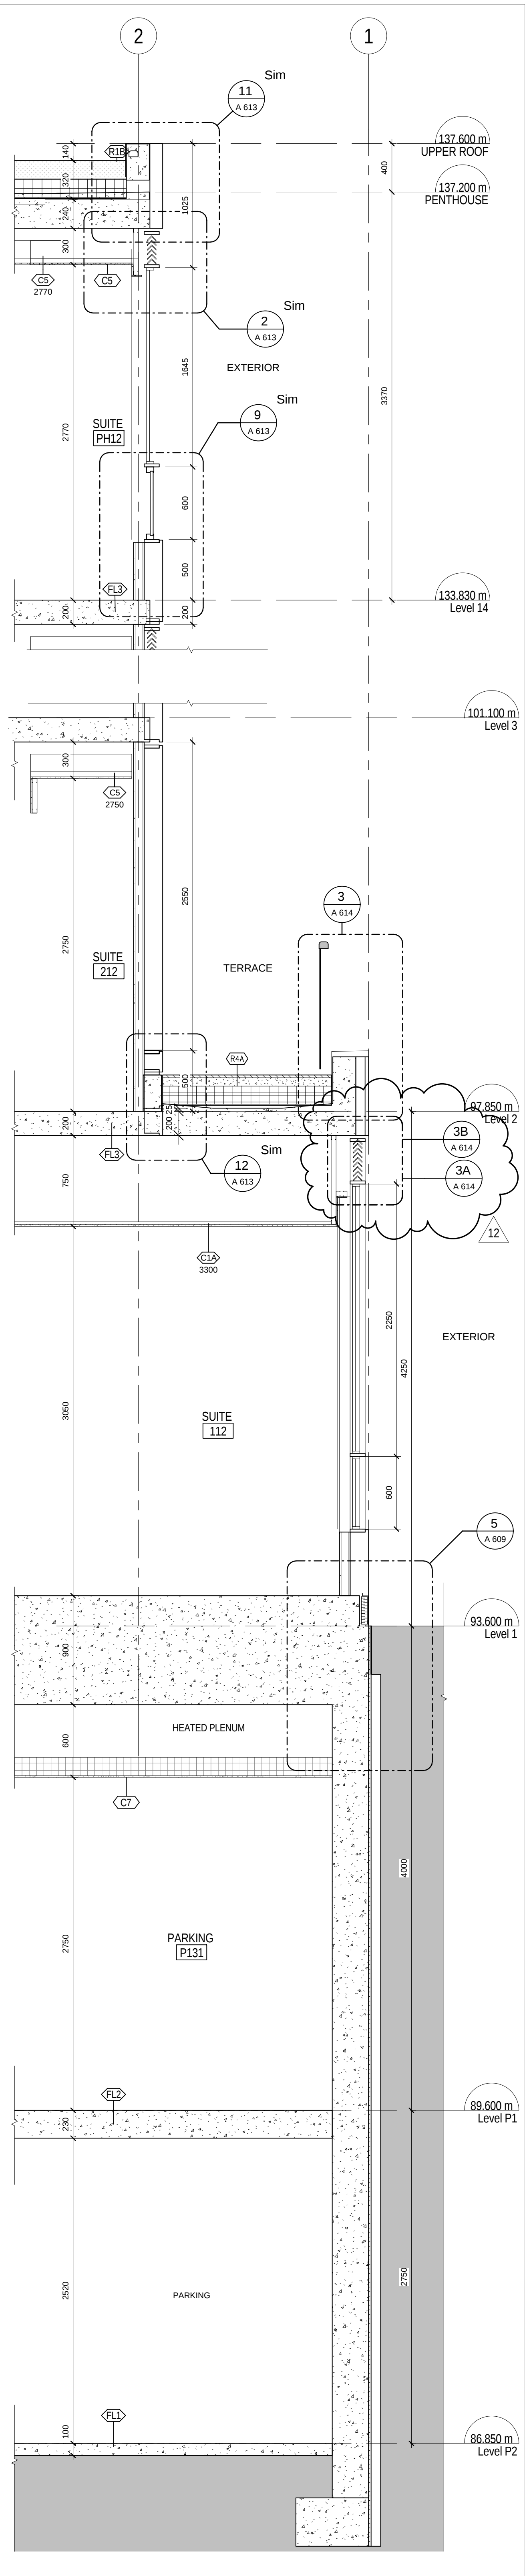


4 EAST WALL SECTION AT GV12
1/1A 201/ 1:25

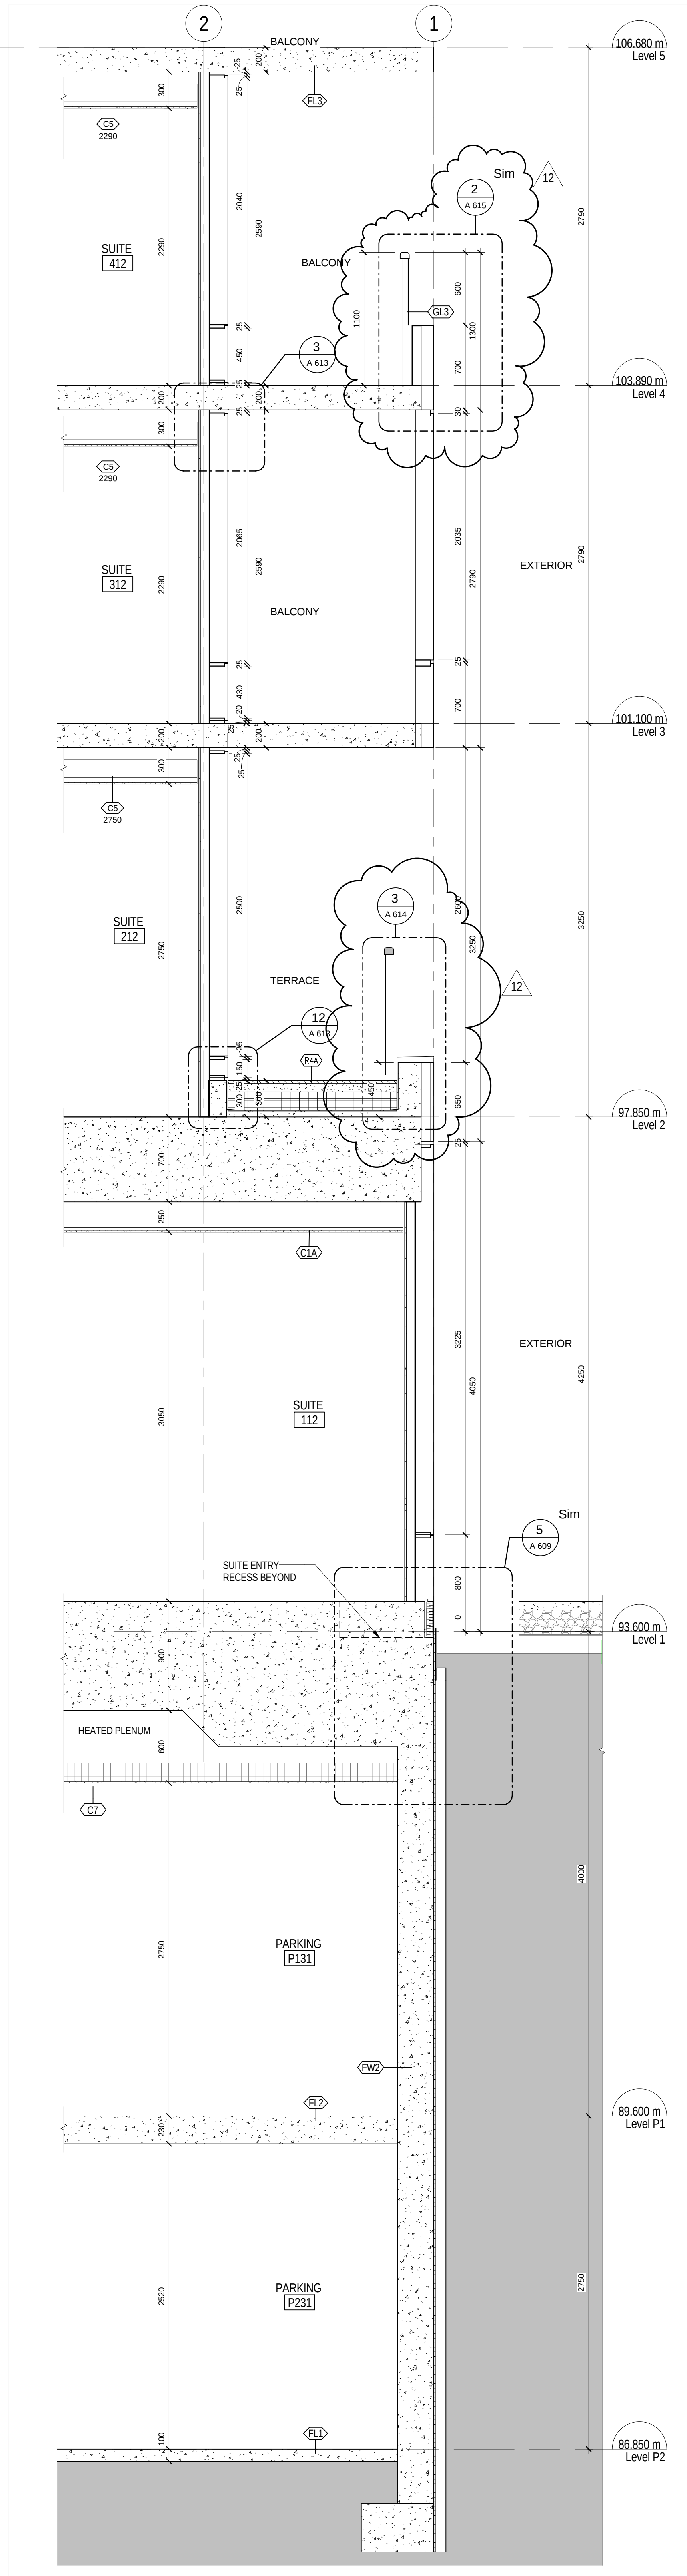

3 EAST WALL SECTION AT GV12 / METAL WALL
1/1A 201/ 1:25

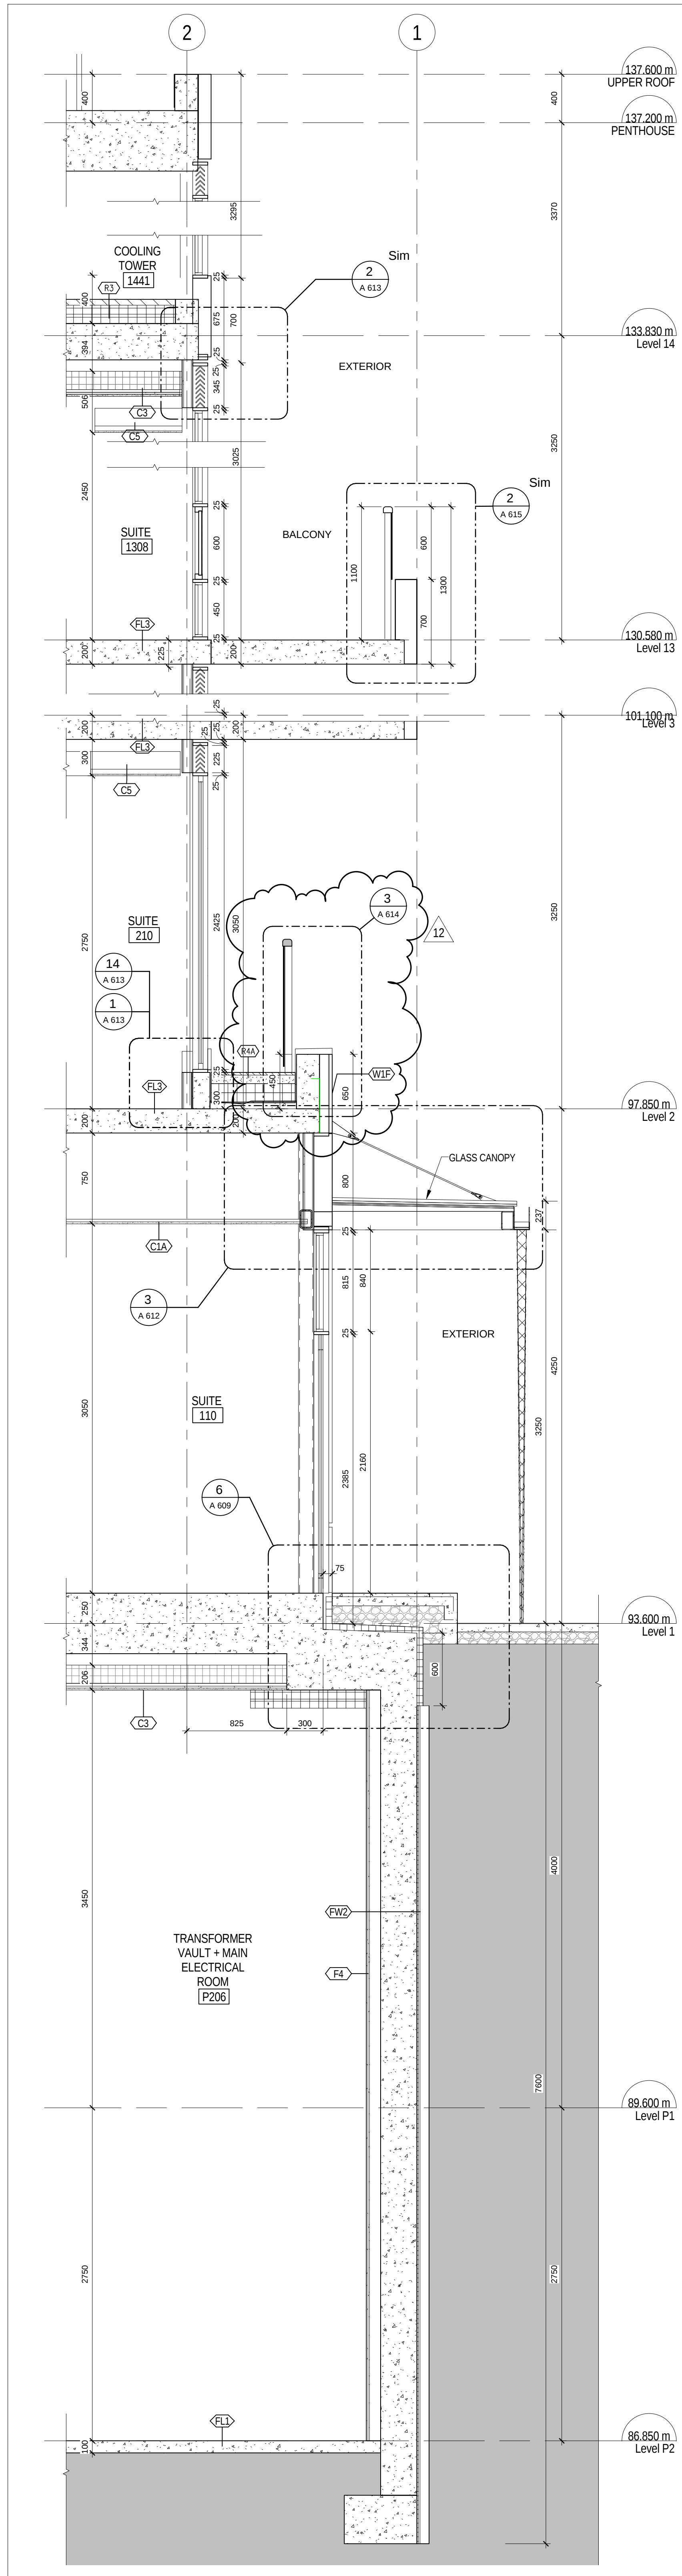

2 EAST WALL SECTION AT GV10/SUITE ENTRY
1/1A 201/ 1:25

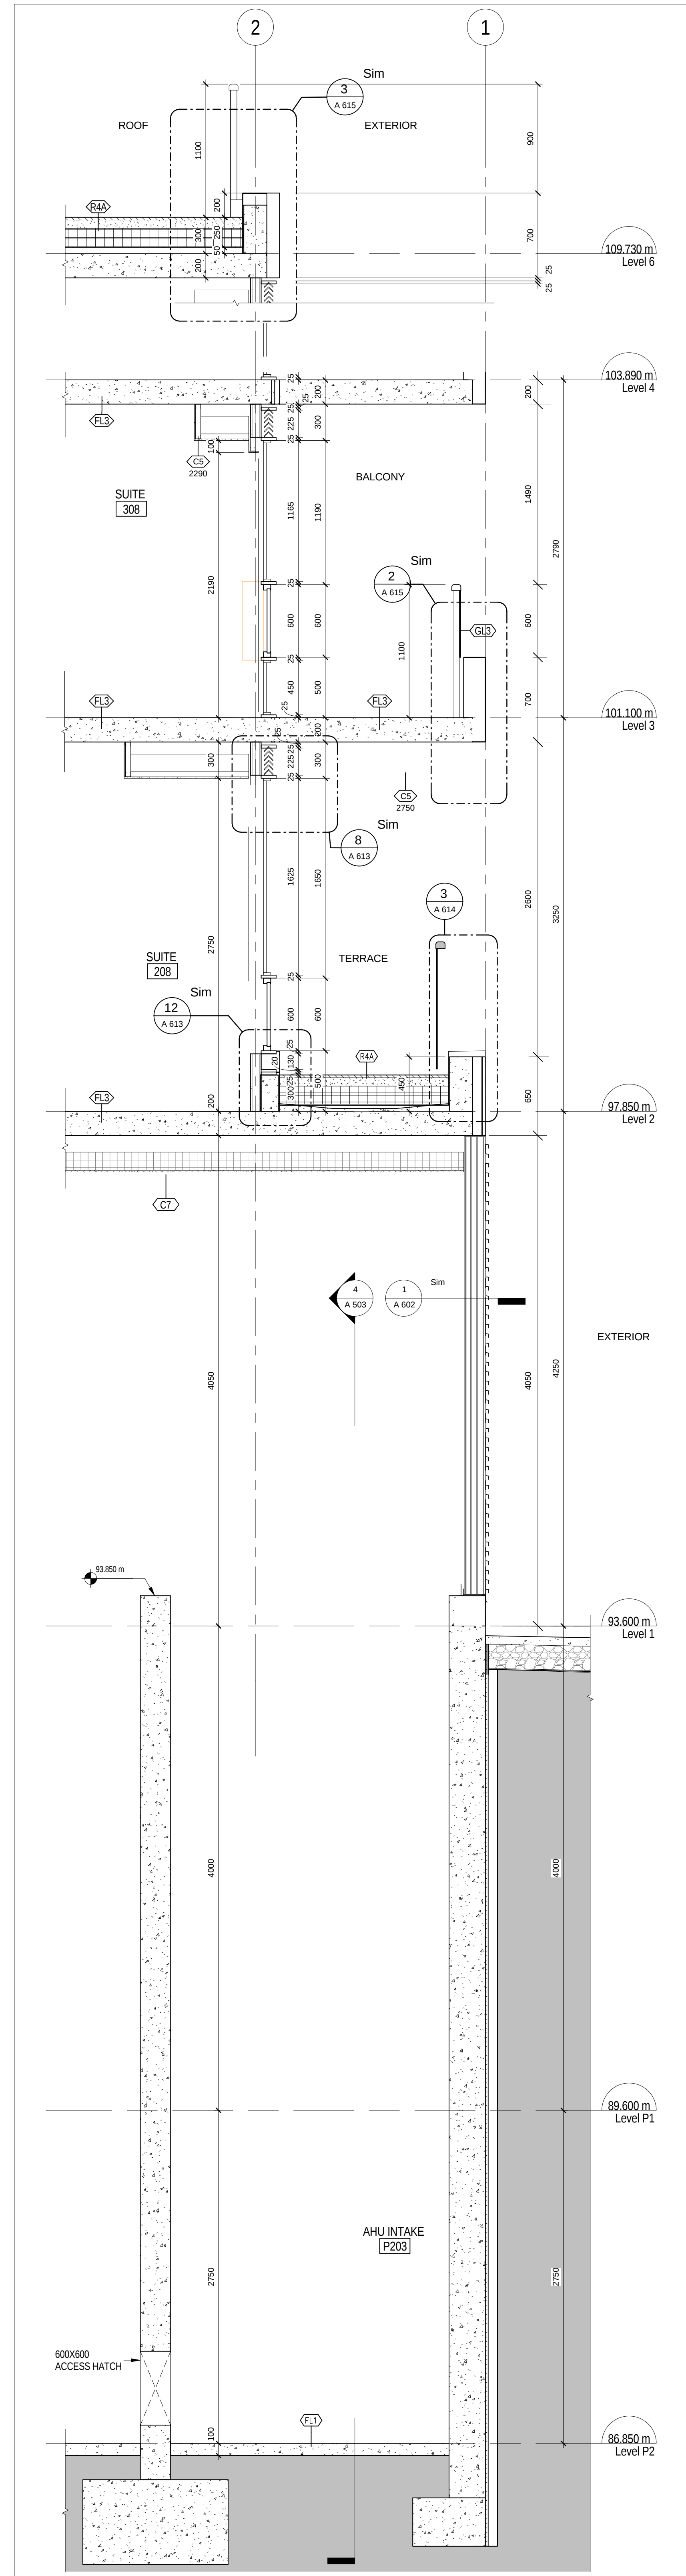

1 EAST WALL SECTION AT AIR INTAKE (LOUVER)
1/1A 201/ 1:25

12-115
1:25
TA
2014-09-22

SO
SPADINA QUEEN
TRIDEL

METRIC SCALE DRAWING		
FIRST FLOOR ELEV. +93.60m		
NO.	ISSUED / REVISED FOR	DATE
1	Issued for Coordination	2014-06-22
2	Revised for Permit	2014-07-02
3	Revised for Permit	2014-08-12
4	Issued for Tender	2014-08-28
5	Issued for Tender	2014-09-12
6	Issued for ASH-01	2015-03-05
7	Issued for ASH-01	2015-03-05
8	Issued for ASH-01	2015-03-05
9	Issued for ASH-01	2015-03-05
10	Issued for ASH-01	2015-03-05
11	Issued for ASH-01	2015-03-05
12	Issued for ASH-01	2015-03-05

SQ ALEXANDRA PARK - BLOCK 11
38 CAMERON ST. TORONTO, ONTARIO M5T 2H2

project no: 12-115
scale: 1:25
drawn by: TA
checked by: TA
date: 2014-09-22

Teeples Architects

12-115
1:25
TA
2014-09-22

WALL SECTIONS - EAST

A 502