




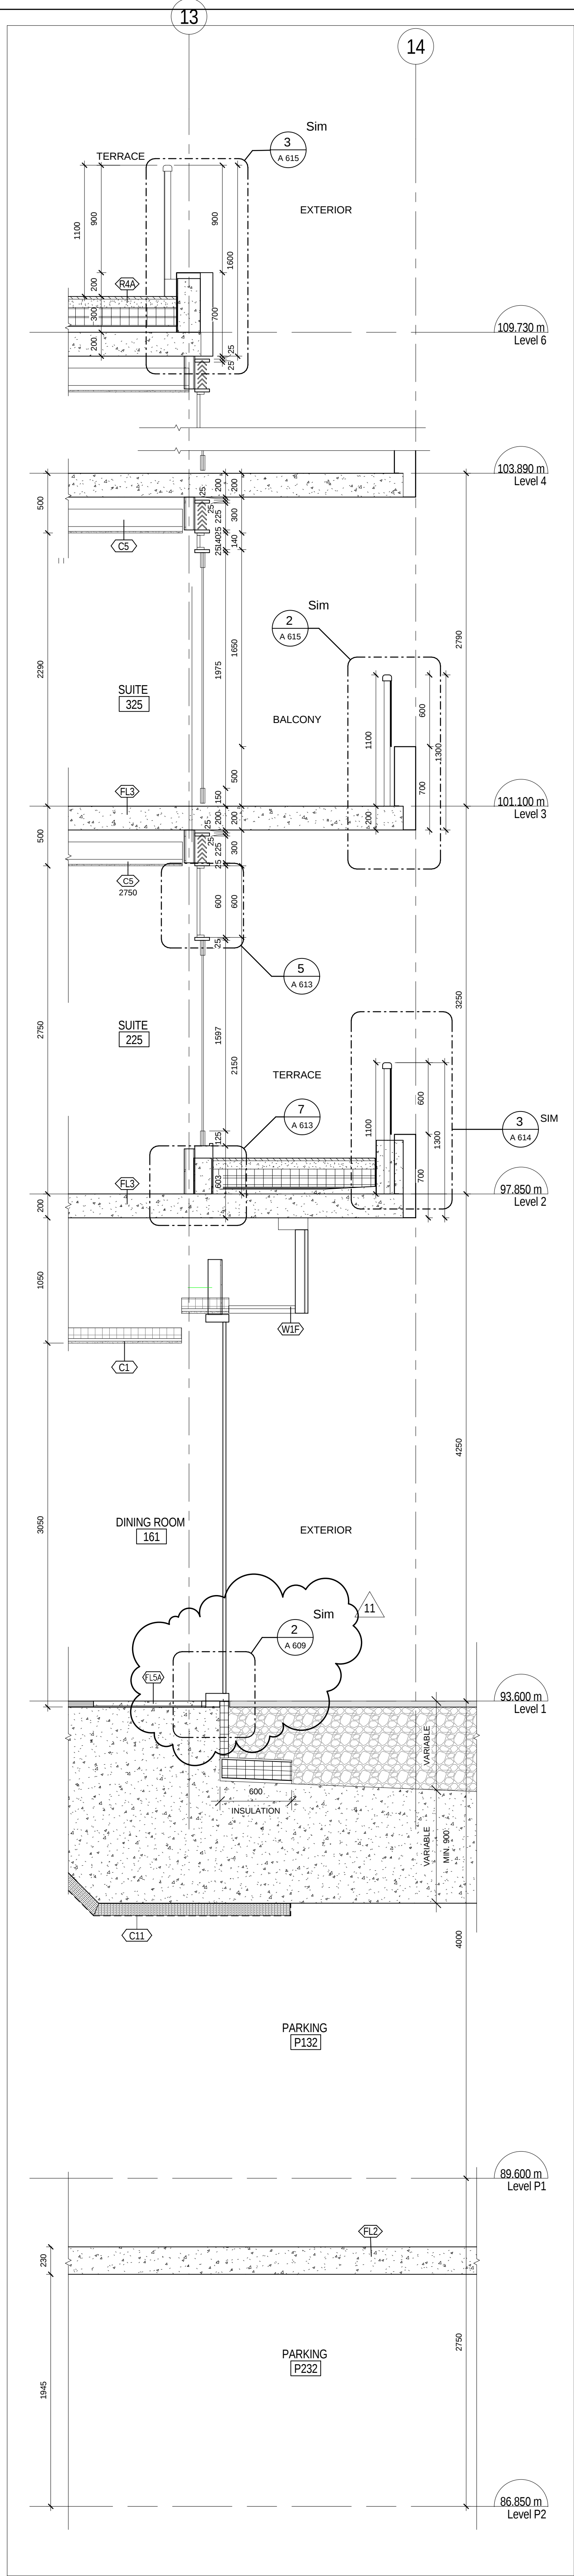


8 WEST WALL SECTION AT DINING ROOM
1/1A230 1:25

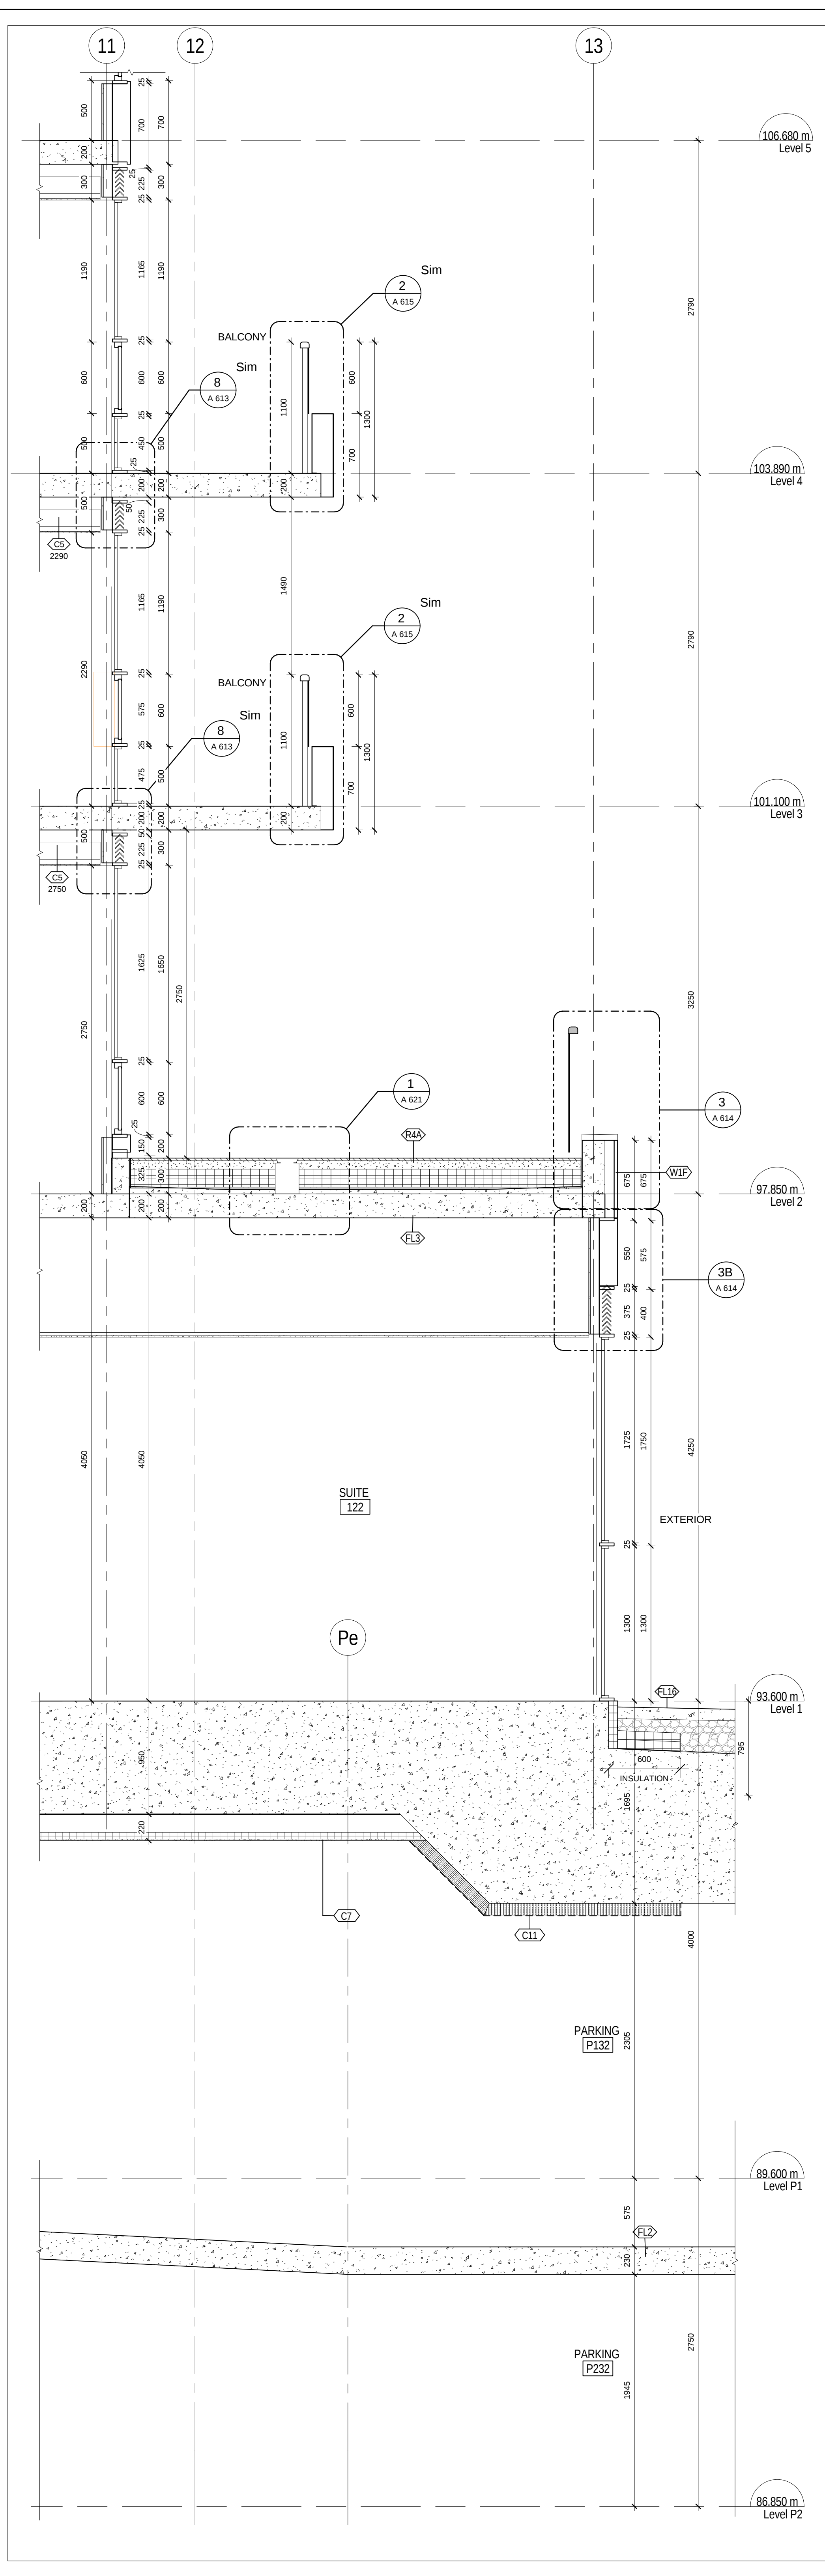


7 WEST WALL SECTION AT GV22
1/1A230 1:25

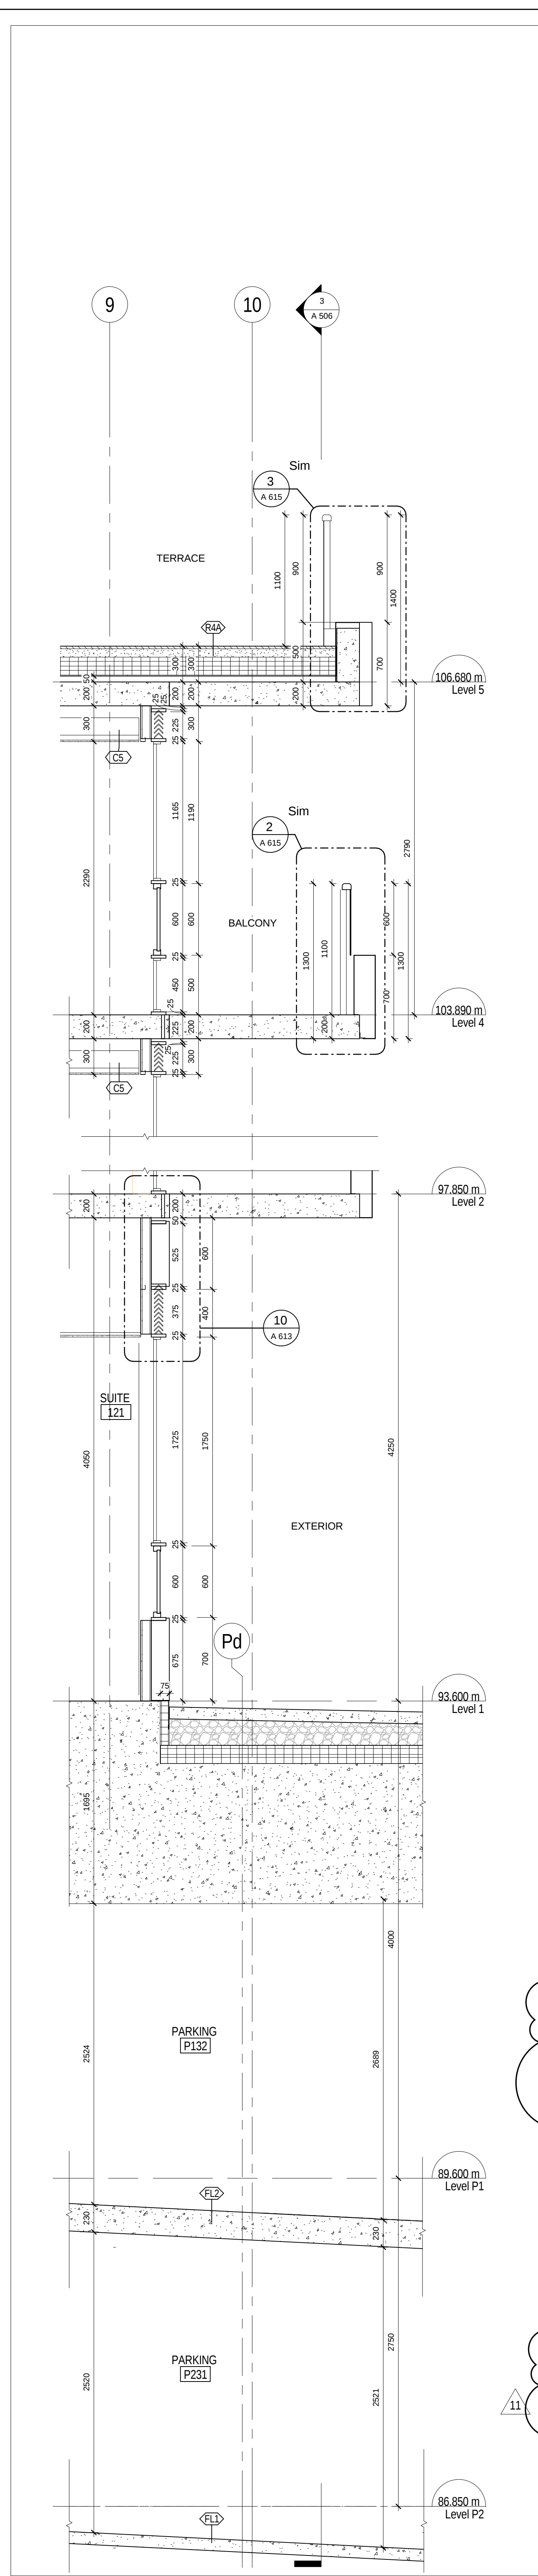


6 WEST WALL SECTION AT GV21 & PARKING/BACK AIR INTAKE
1/1A230 1:25

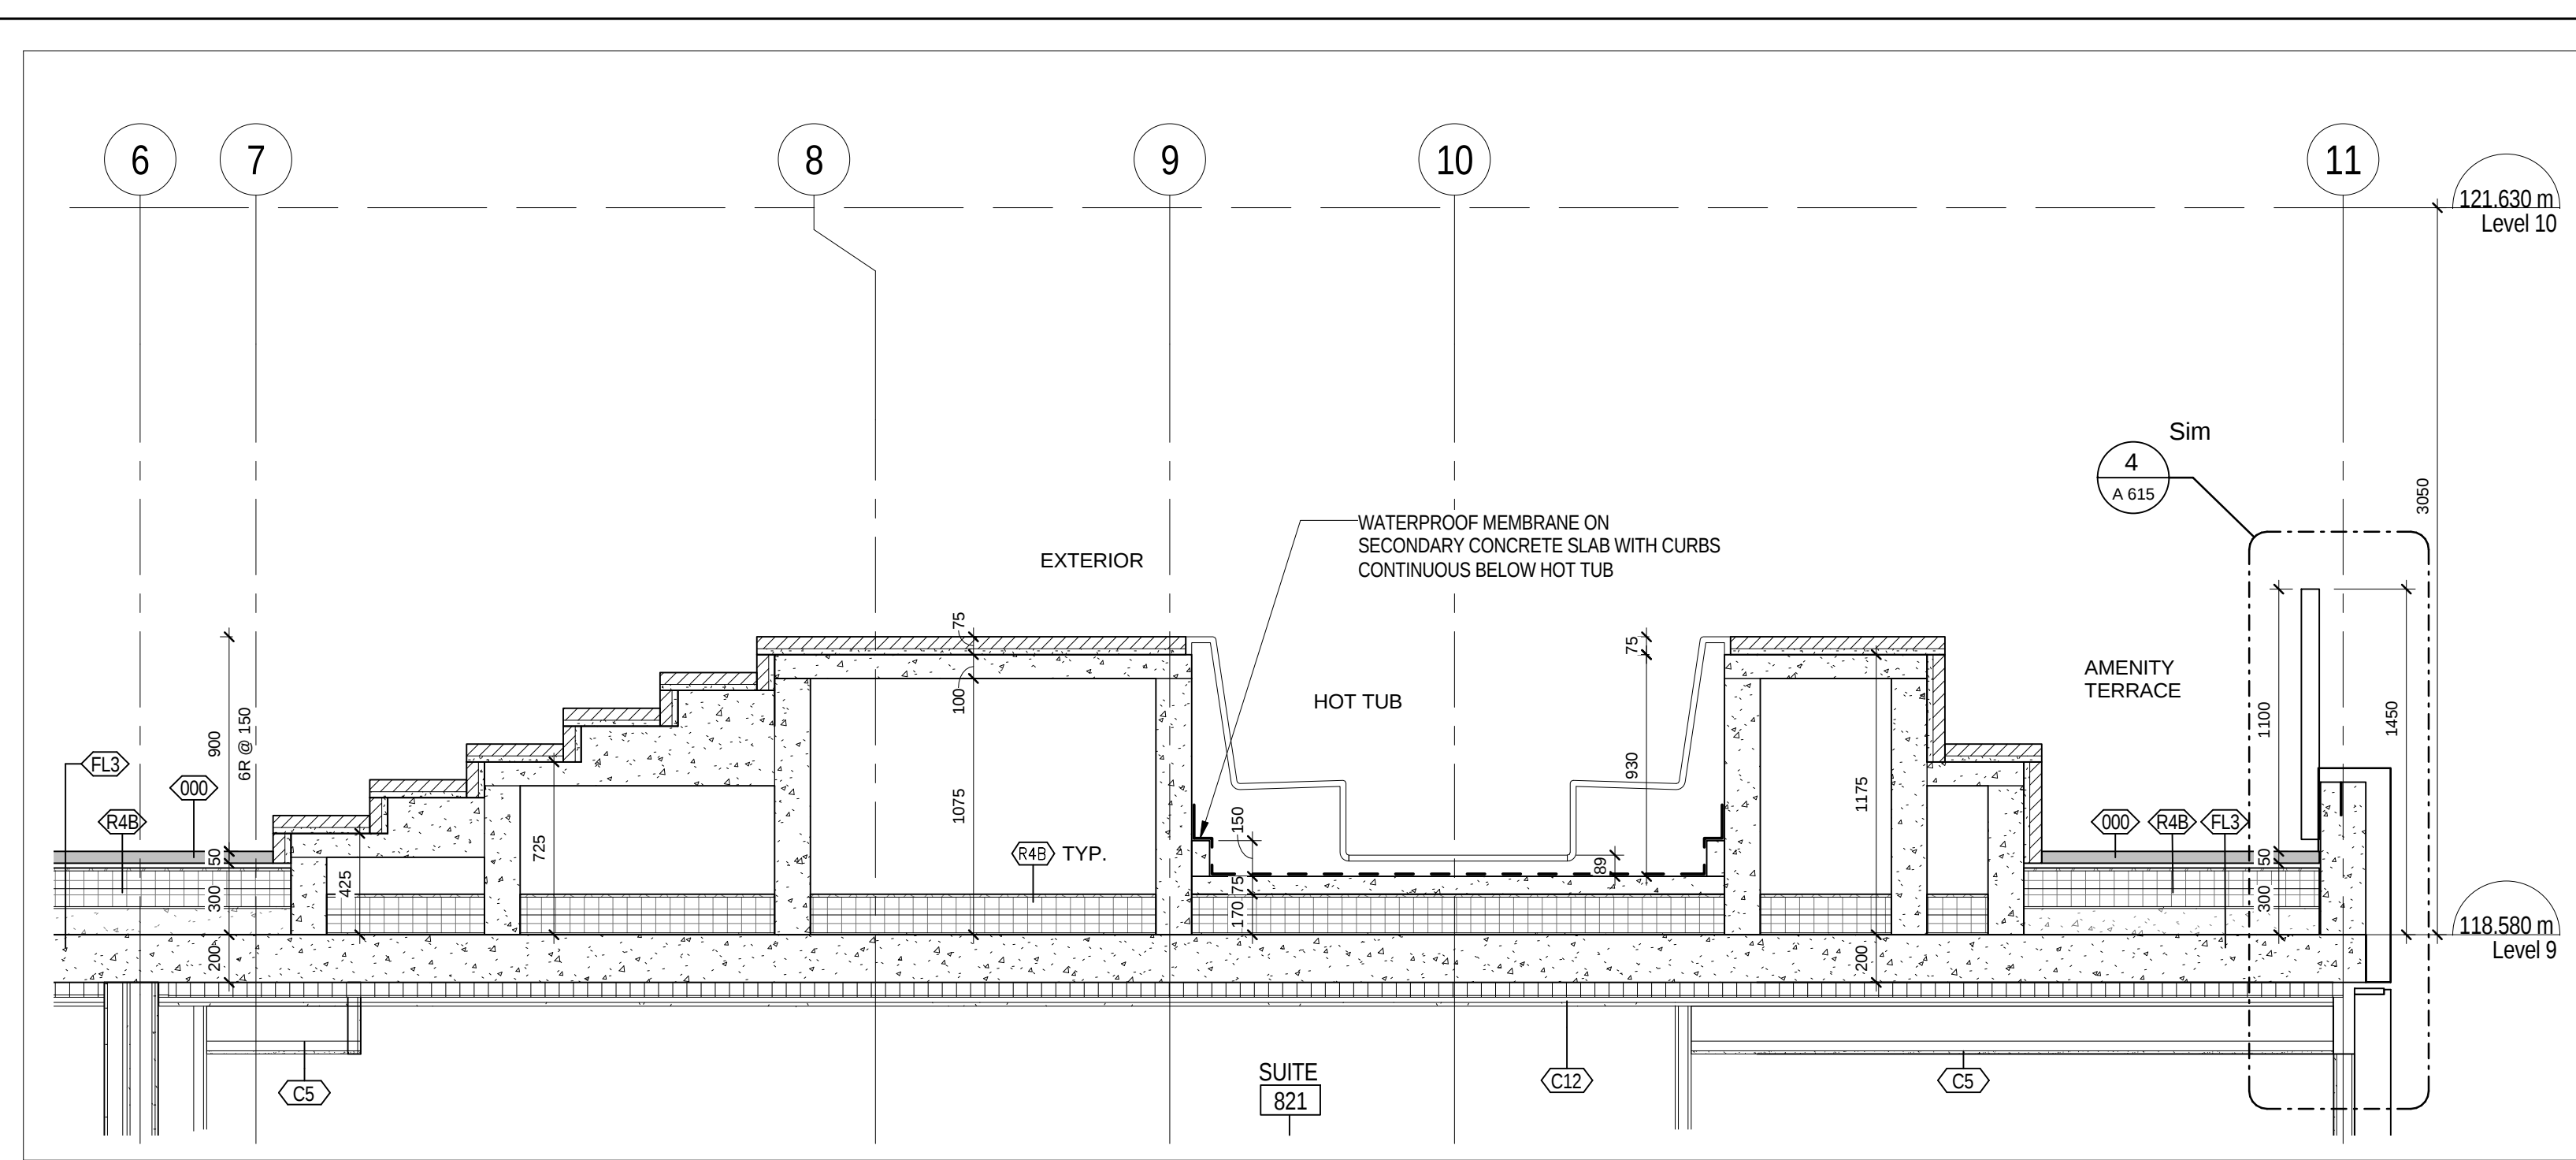


5 WEST WALL SECTION AT AMENITY TERRACE AND HOT TUB
1/1A219 1:25

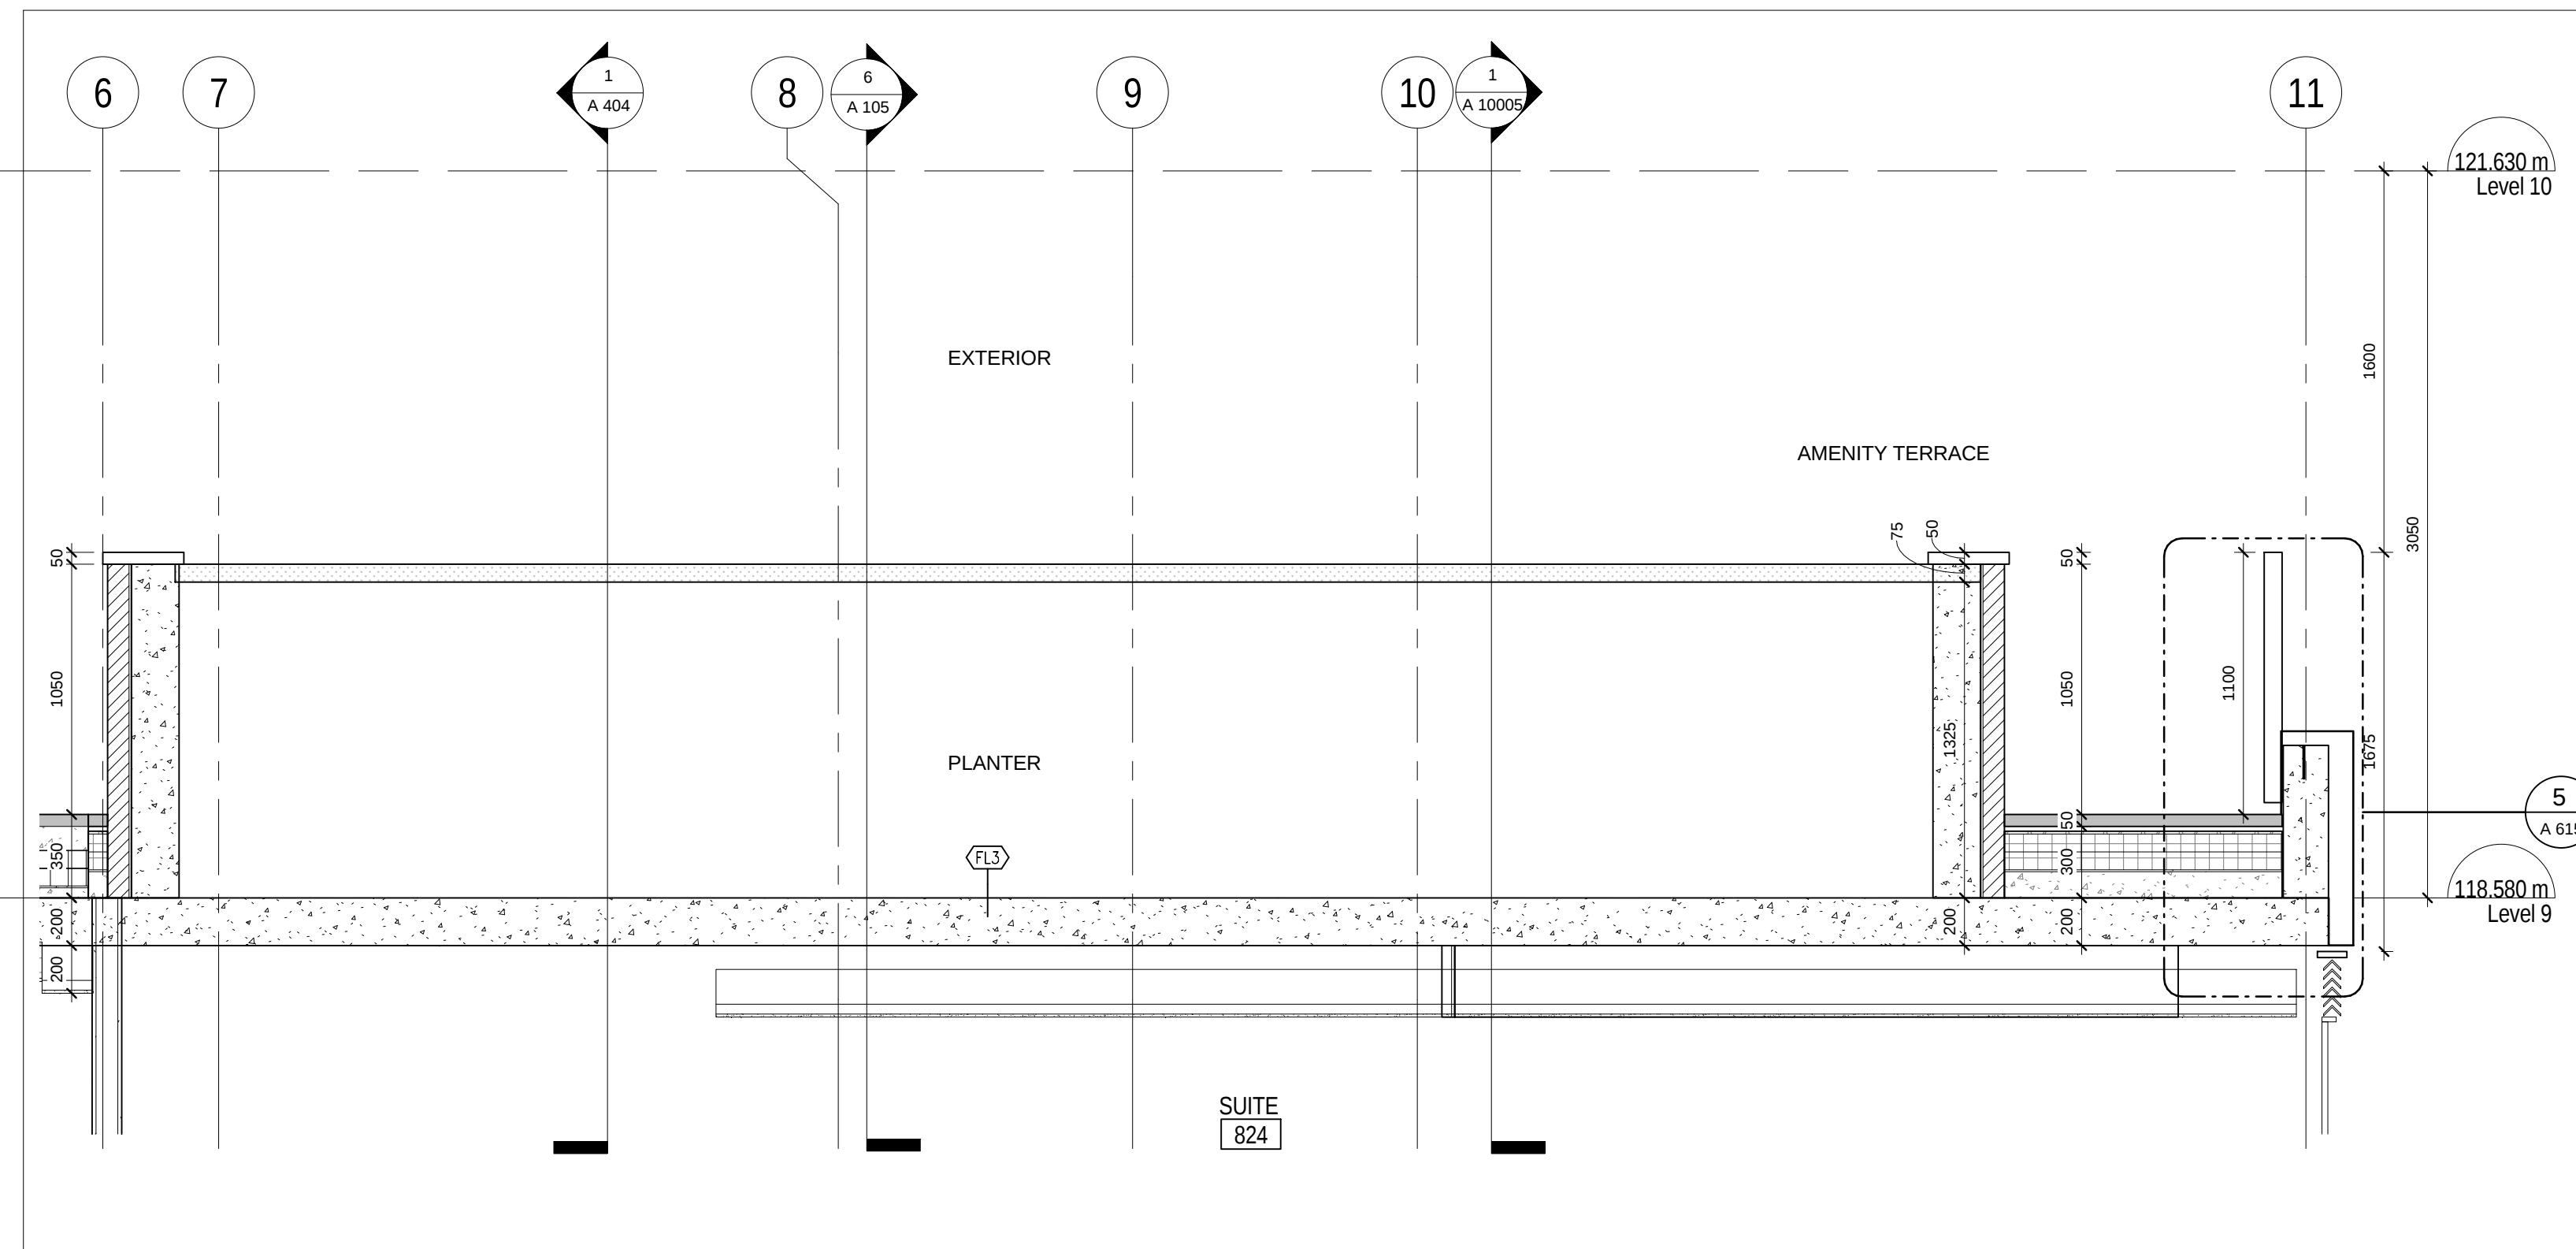


4 WEST WALL SECTION AT AMENITY TERRACE PLANTER
1/1A219 1:25

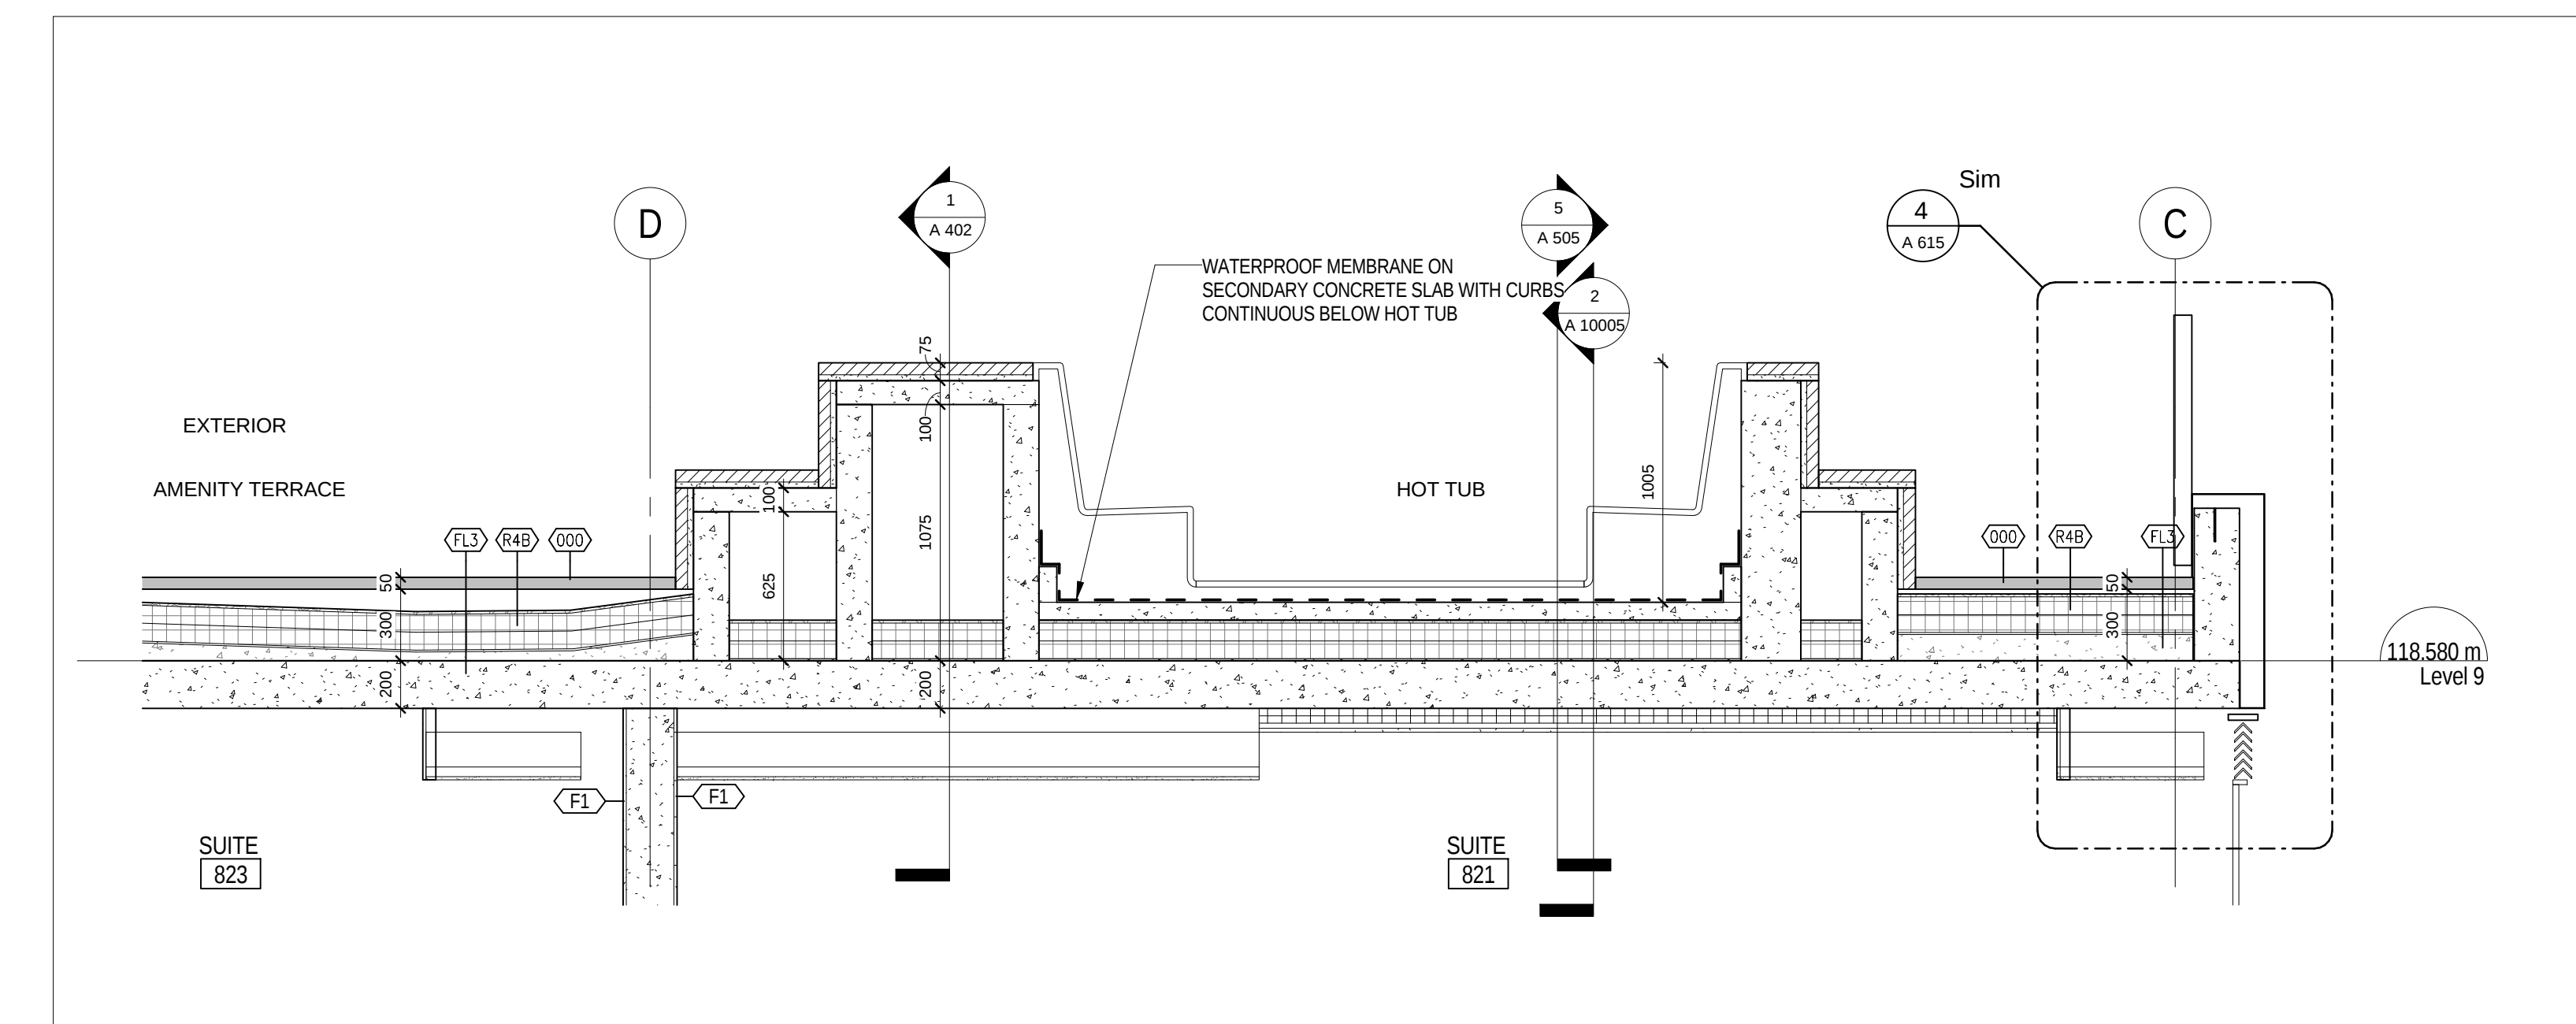

3 SOUTH WALL SECTION AT AMENITY TERRACE HOT TUB
1/1A219 1:25

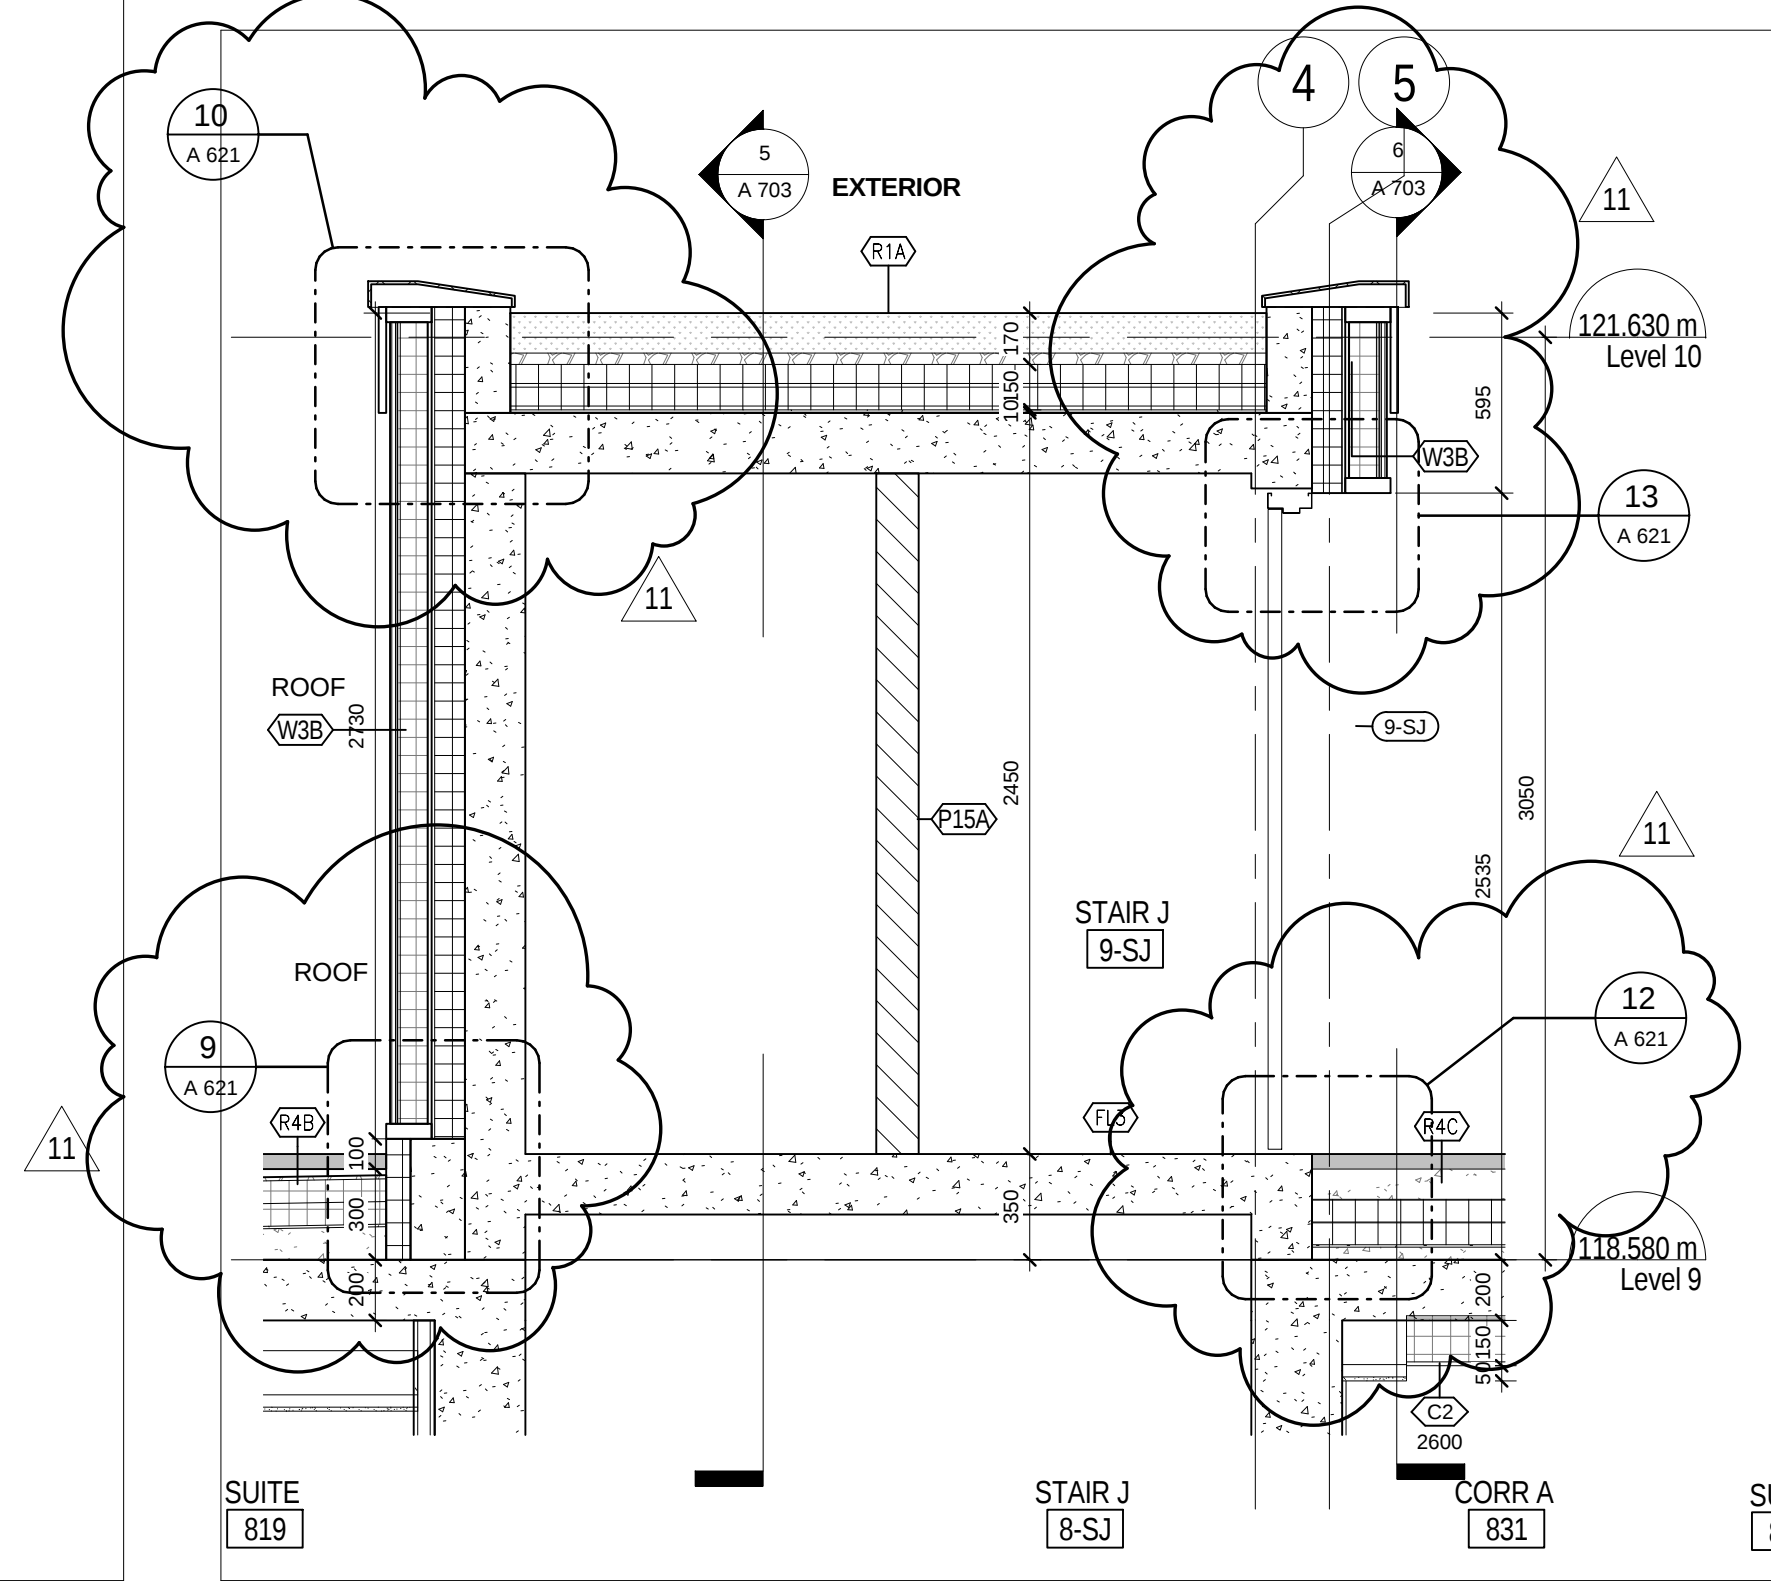

2 STAIR J AT LEVEL 9 - AT DOOR
1/1A219 1:25

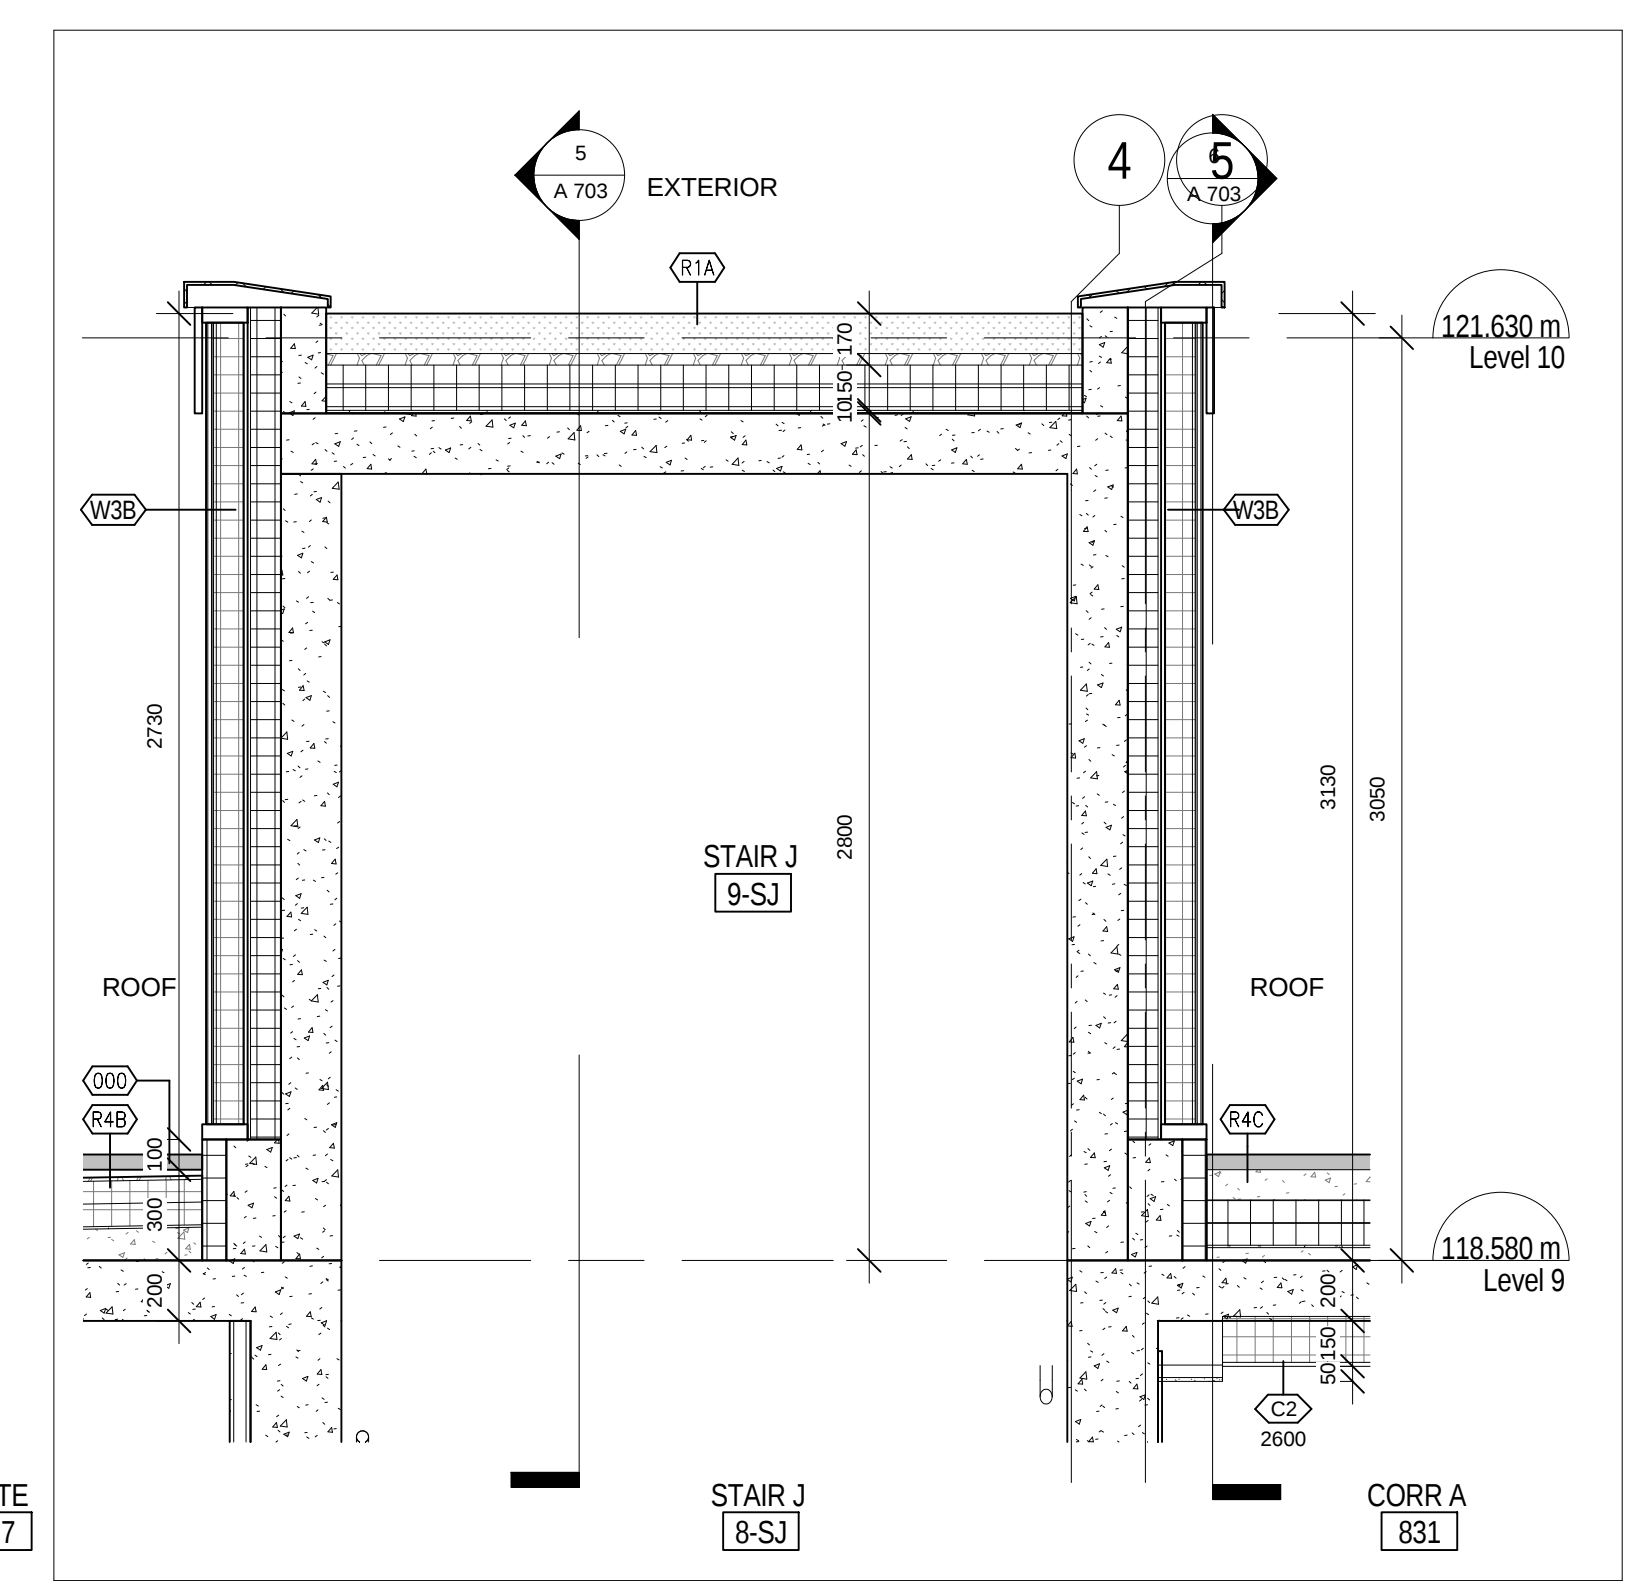

1 STAIR J AT LEVEL 9 - AT WALL
1/1A219 1:25

SO
SPADINA QUEEN
TRIDEL

METRIC SCALE DRAWING
FIRST FLOOR ELEV. +93.60m

NO.	ISSUED / REVISED FOR	DATE
1	Issued for Construction	2014-06-23
2	Revised for Permit	2014-07-02
3	Revised for Permit	2014-08-22
4	Issued for Tender	2014-08-28
5	Issued for Tender	2014-08-28
6	Issued for ASB-03	2015-05-04
7	Issued for Tender	2015-05-04
8	Issued for ASB-04	2015-05-17
9	Issued for ASB-05	2015-07-13
10	Issued for Drywall Tender	2015-08-19
11	Issued for SI 08 P11	2015-08-25

project no: 12-115
scale: 1:25
drawn by: TA
reviewed by: TA
date: 2014-10-12

Teeples Architects

WALL SECTIONS - WEST

SQ ALEXANDRA PARK - BLOCK 11
38 CAMERON ST. TORONTO, ONTARIO M5T 2H2