


1 CONSTRUCTION PLAN
ID1.7.0 7TH FLOOR SCALE 1:50

2 CONSTRUCTION PLAN
ID1.7.0 7TH FLOOR SCALE 1:50

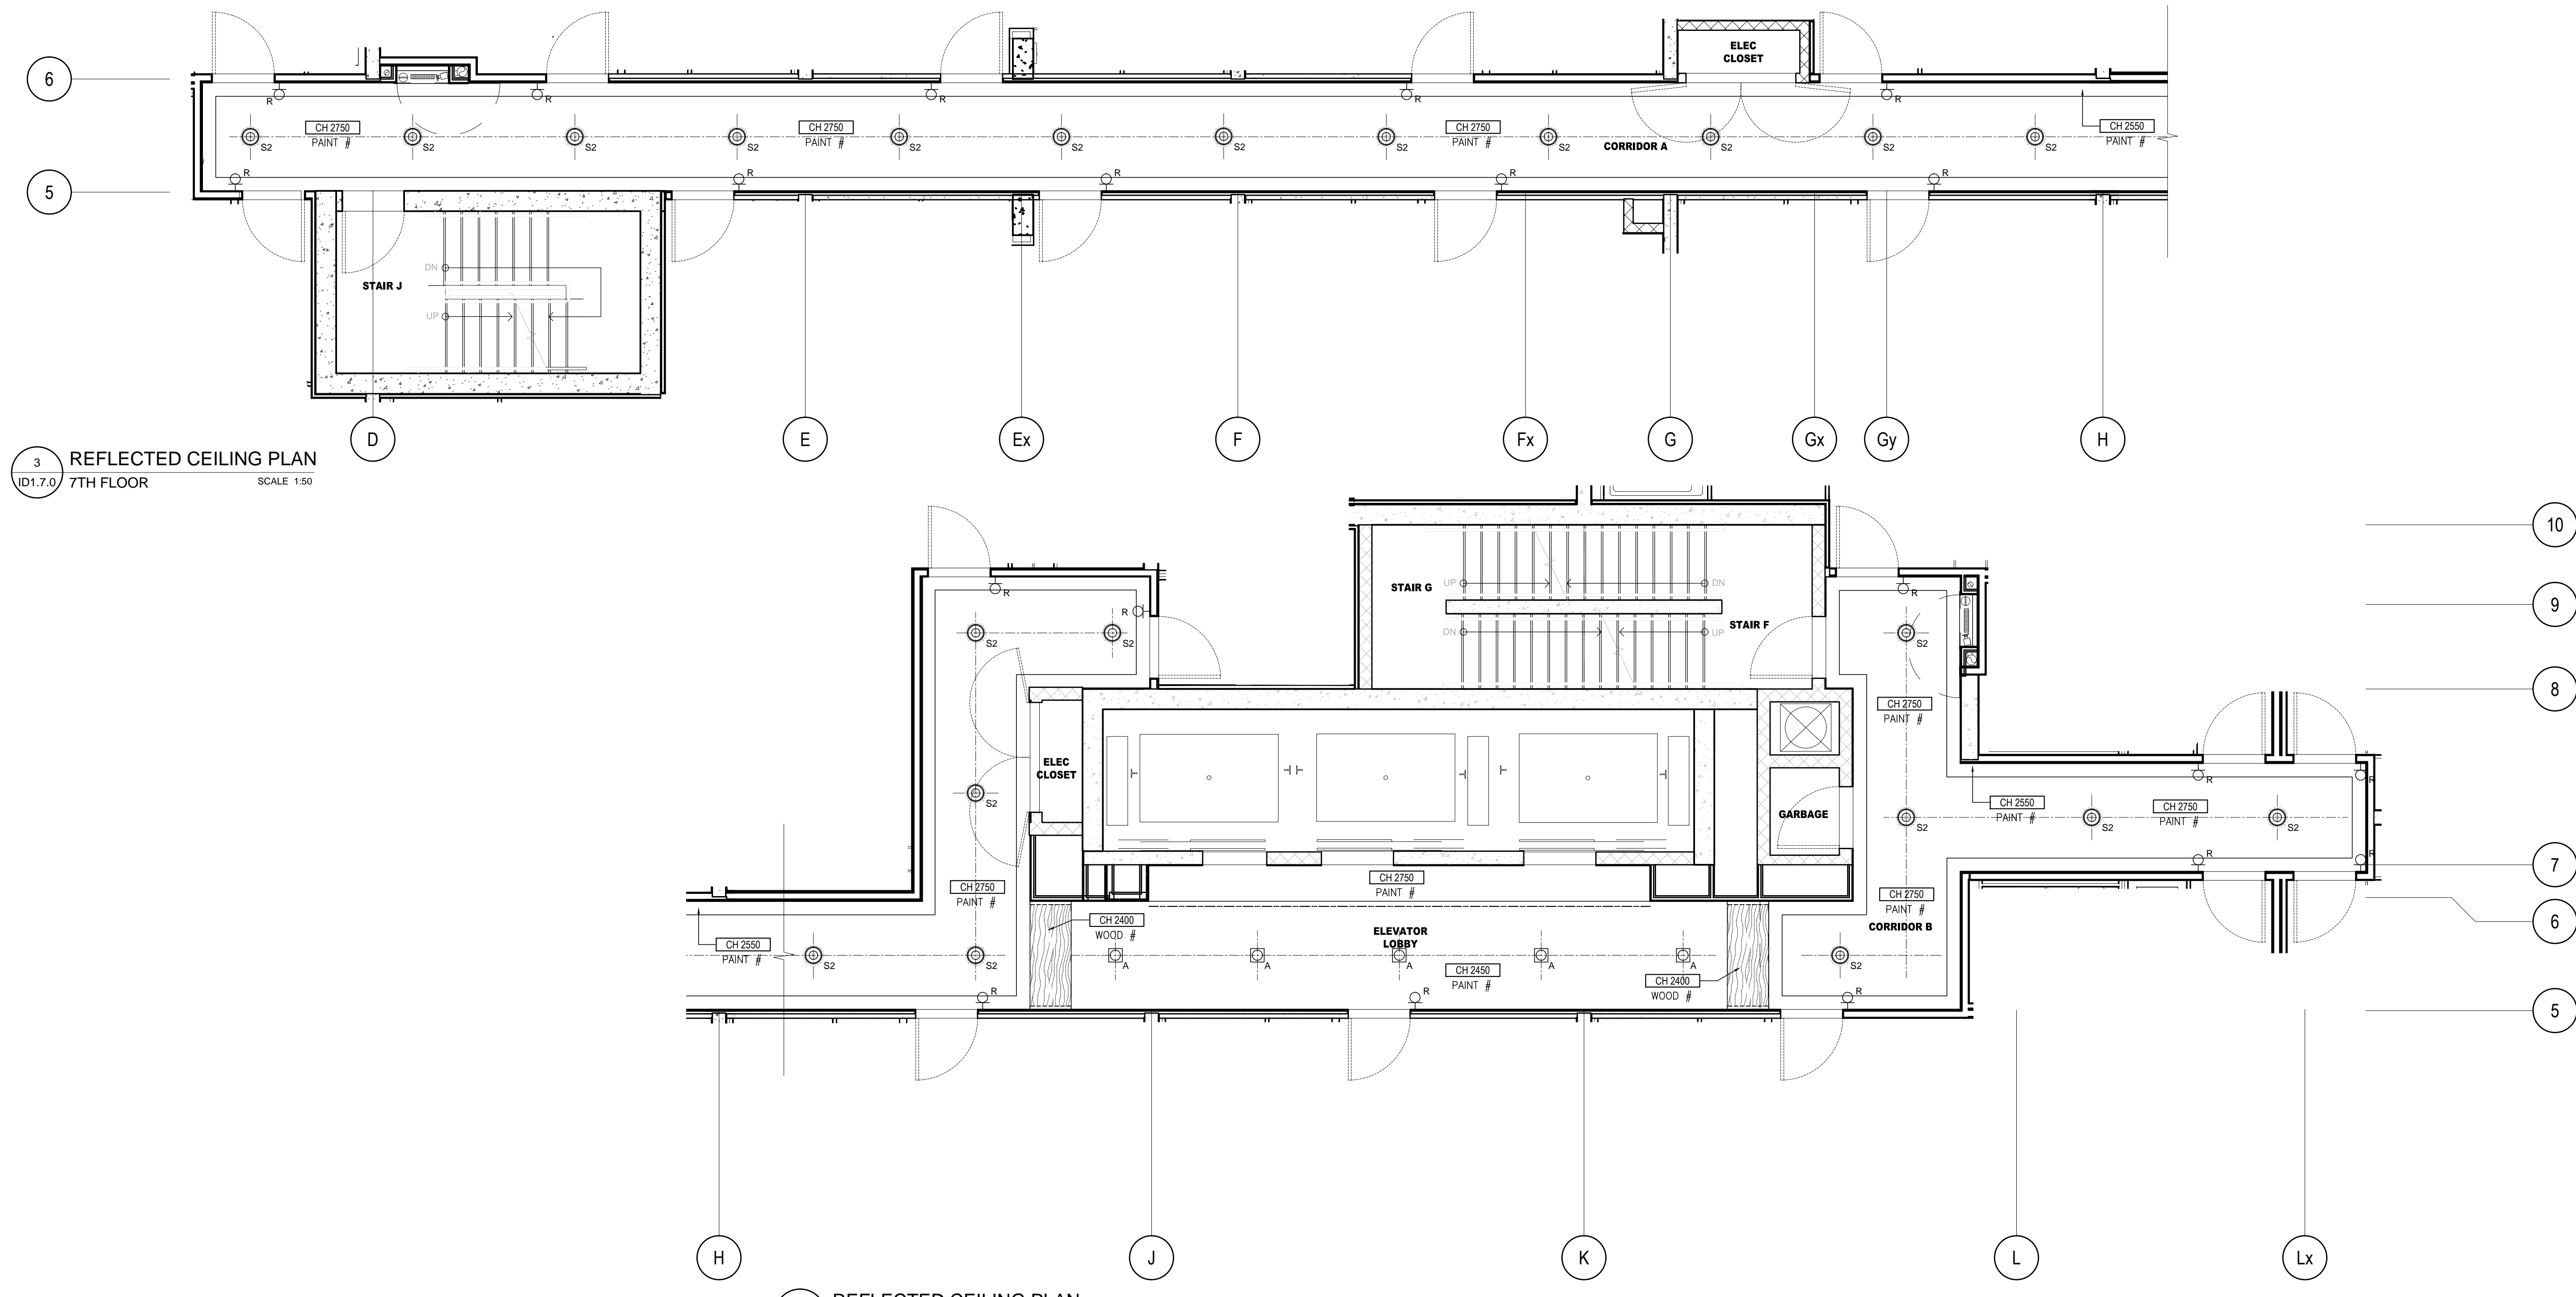

3 REFLECTED CEILING PLAN
ID1.7.0 7TH FLOOR SCALE 1:50

4 REFLECTED CEILING PLAN
ID1.7.0 7TH FLOOR SCALE 1:50

DO NOT SCALE DRAWINGS.
CONTRACTOR MUST VERIFY ALL DRAWINGS, DIMENSIONS, DETAILS AND SPECIFICATIONS, AND REPORT ANY DISCREPANCIES TO UNIOBI INC. BEFORE PROCEEDING WITH WORK. MATERIALS MAY NOT BE SUBSTITUTED WITHOUT WRITTEN APPROVAL FROM UNIOBI INC.
ALL DRAWINGS AND SPECIFICATIONS ARE INSTRUMENTS OF SERVICE AND THE PROPERTY OF UNIOBI INC. WHICH MUST BE RETURNED AT THE COMPLETION OF THE WORK.

PRINTED: 30-JUL-14

NO.	DATE	COMMENTS	INI

UNIOBI
UNION31 INC.
183 BATHURST STREET, STE. 201
TORONTO, ON, M5T 2R7, CANADA
TEL: 416-597-1576 FAX: 416-597-2139

PROJECT NAME:	ALEXANDRA PARK MAIN BUILDING	
	BLOCK 11 ON, Canada	
PROJECT NO.:	13-949	
DRAWINGS:	7TH FLOOR CONSTRUCTION PLAN & REFLECTED CEILING PLAN	
DATE STARTED:	07 AUG / 13	DRAWING NO.:
SCALE:	1 : 50	ID
DRAWN BY:	AP	1.7.0
APPROVED BY:	KC	