


DO NOT SCALE DRAWINGS.


CONTRACTOR MUST VERIFY ALL DRAWINGS, DIMENSIONS, DETAILS AND SPECIFICATIONS. AND REPORT ANY DISCREPANCIES TO UNION 31 INC. BEFORE PROCEEDING WITH WORK. MATERIALS MAY NOT BE SUBSTITUTED WITHOUT WRITTEN APPROVAL FROM UNION 31 INC.

ALL DRAWINGS AND SPECIFICATIONS ARE INSTRUMENTS OF SERVICE AND THE PROPERTY OF UNION 31 INC. WHICH MUST BE RETURNED AT THE COMPLETION OF THE WORK.


PRINTED: 15-M-15

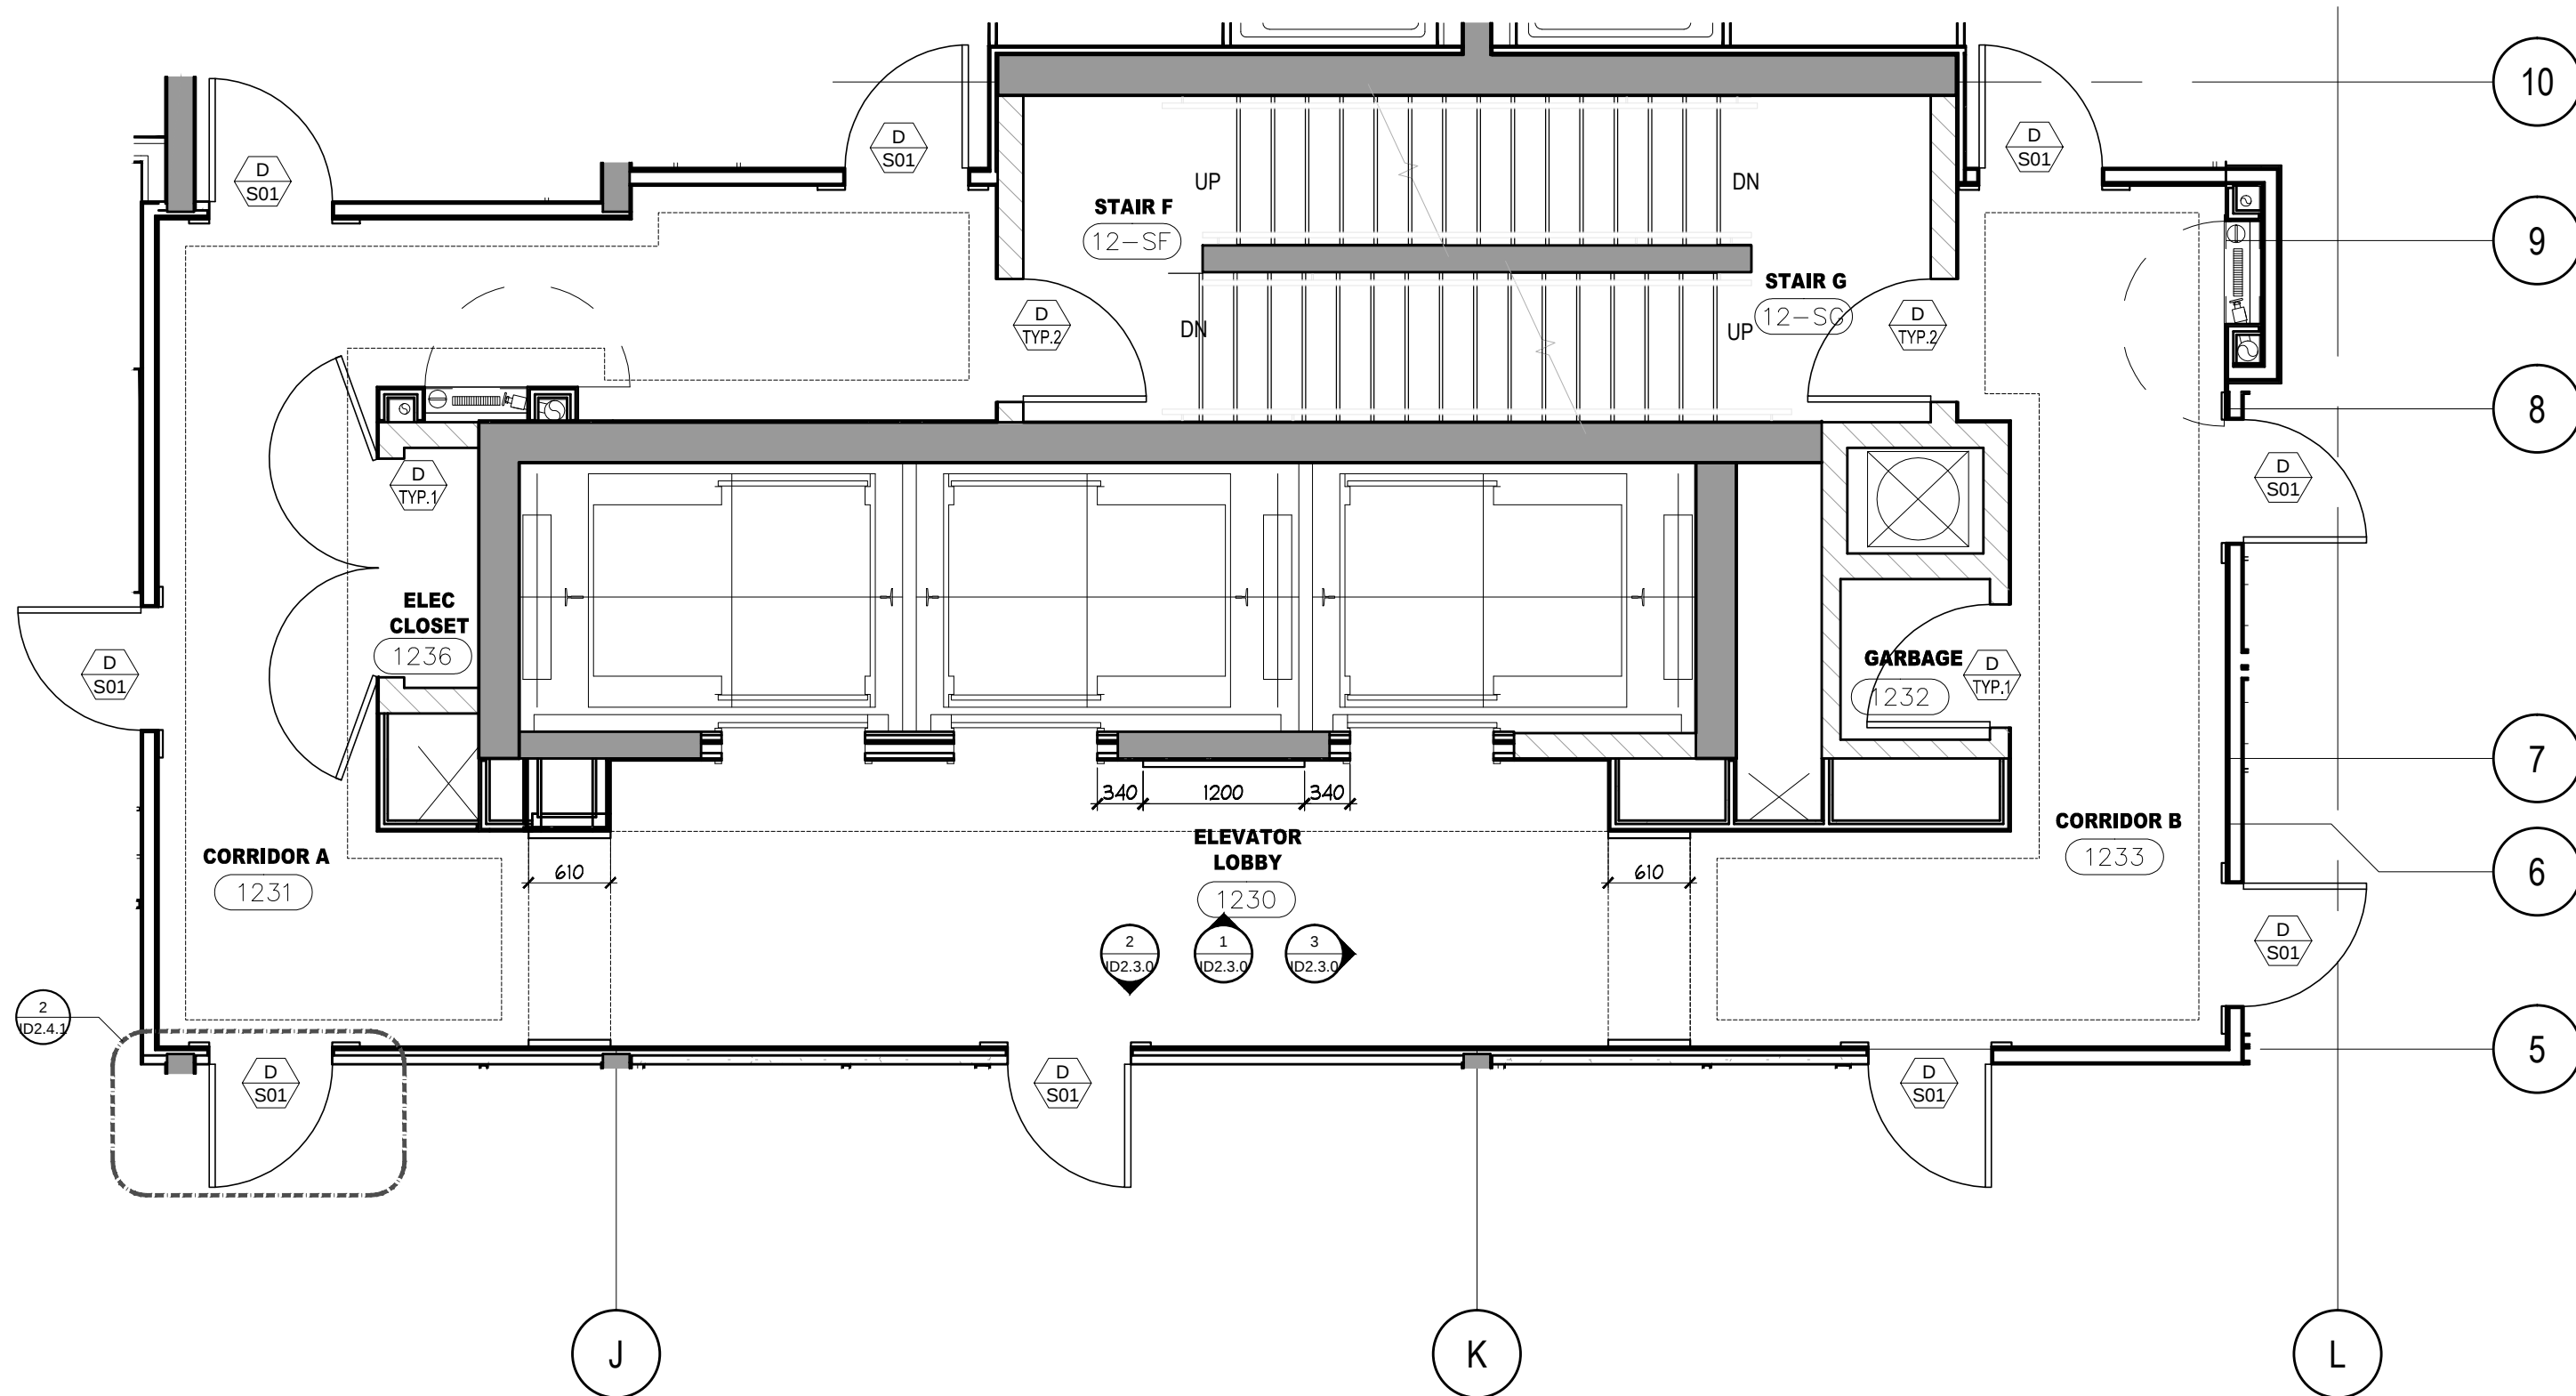


1 CONSTRUCTION PLAN
D1.12.9 12TH FLOOR SCALE: 1/50

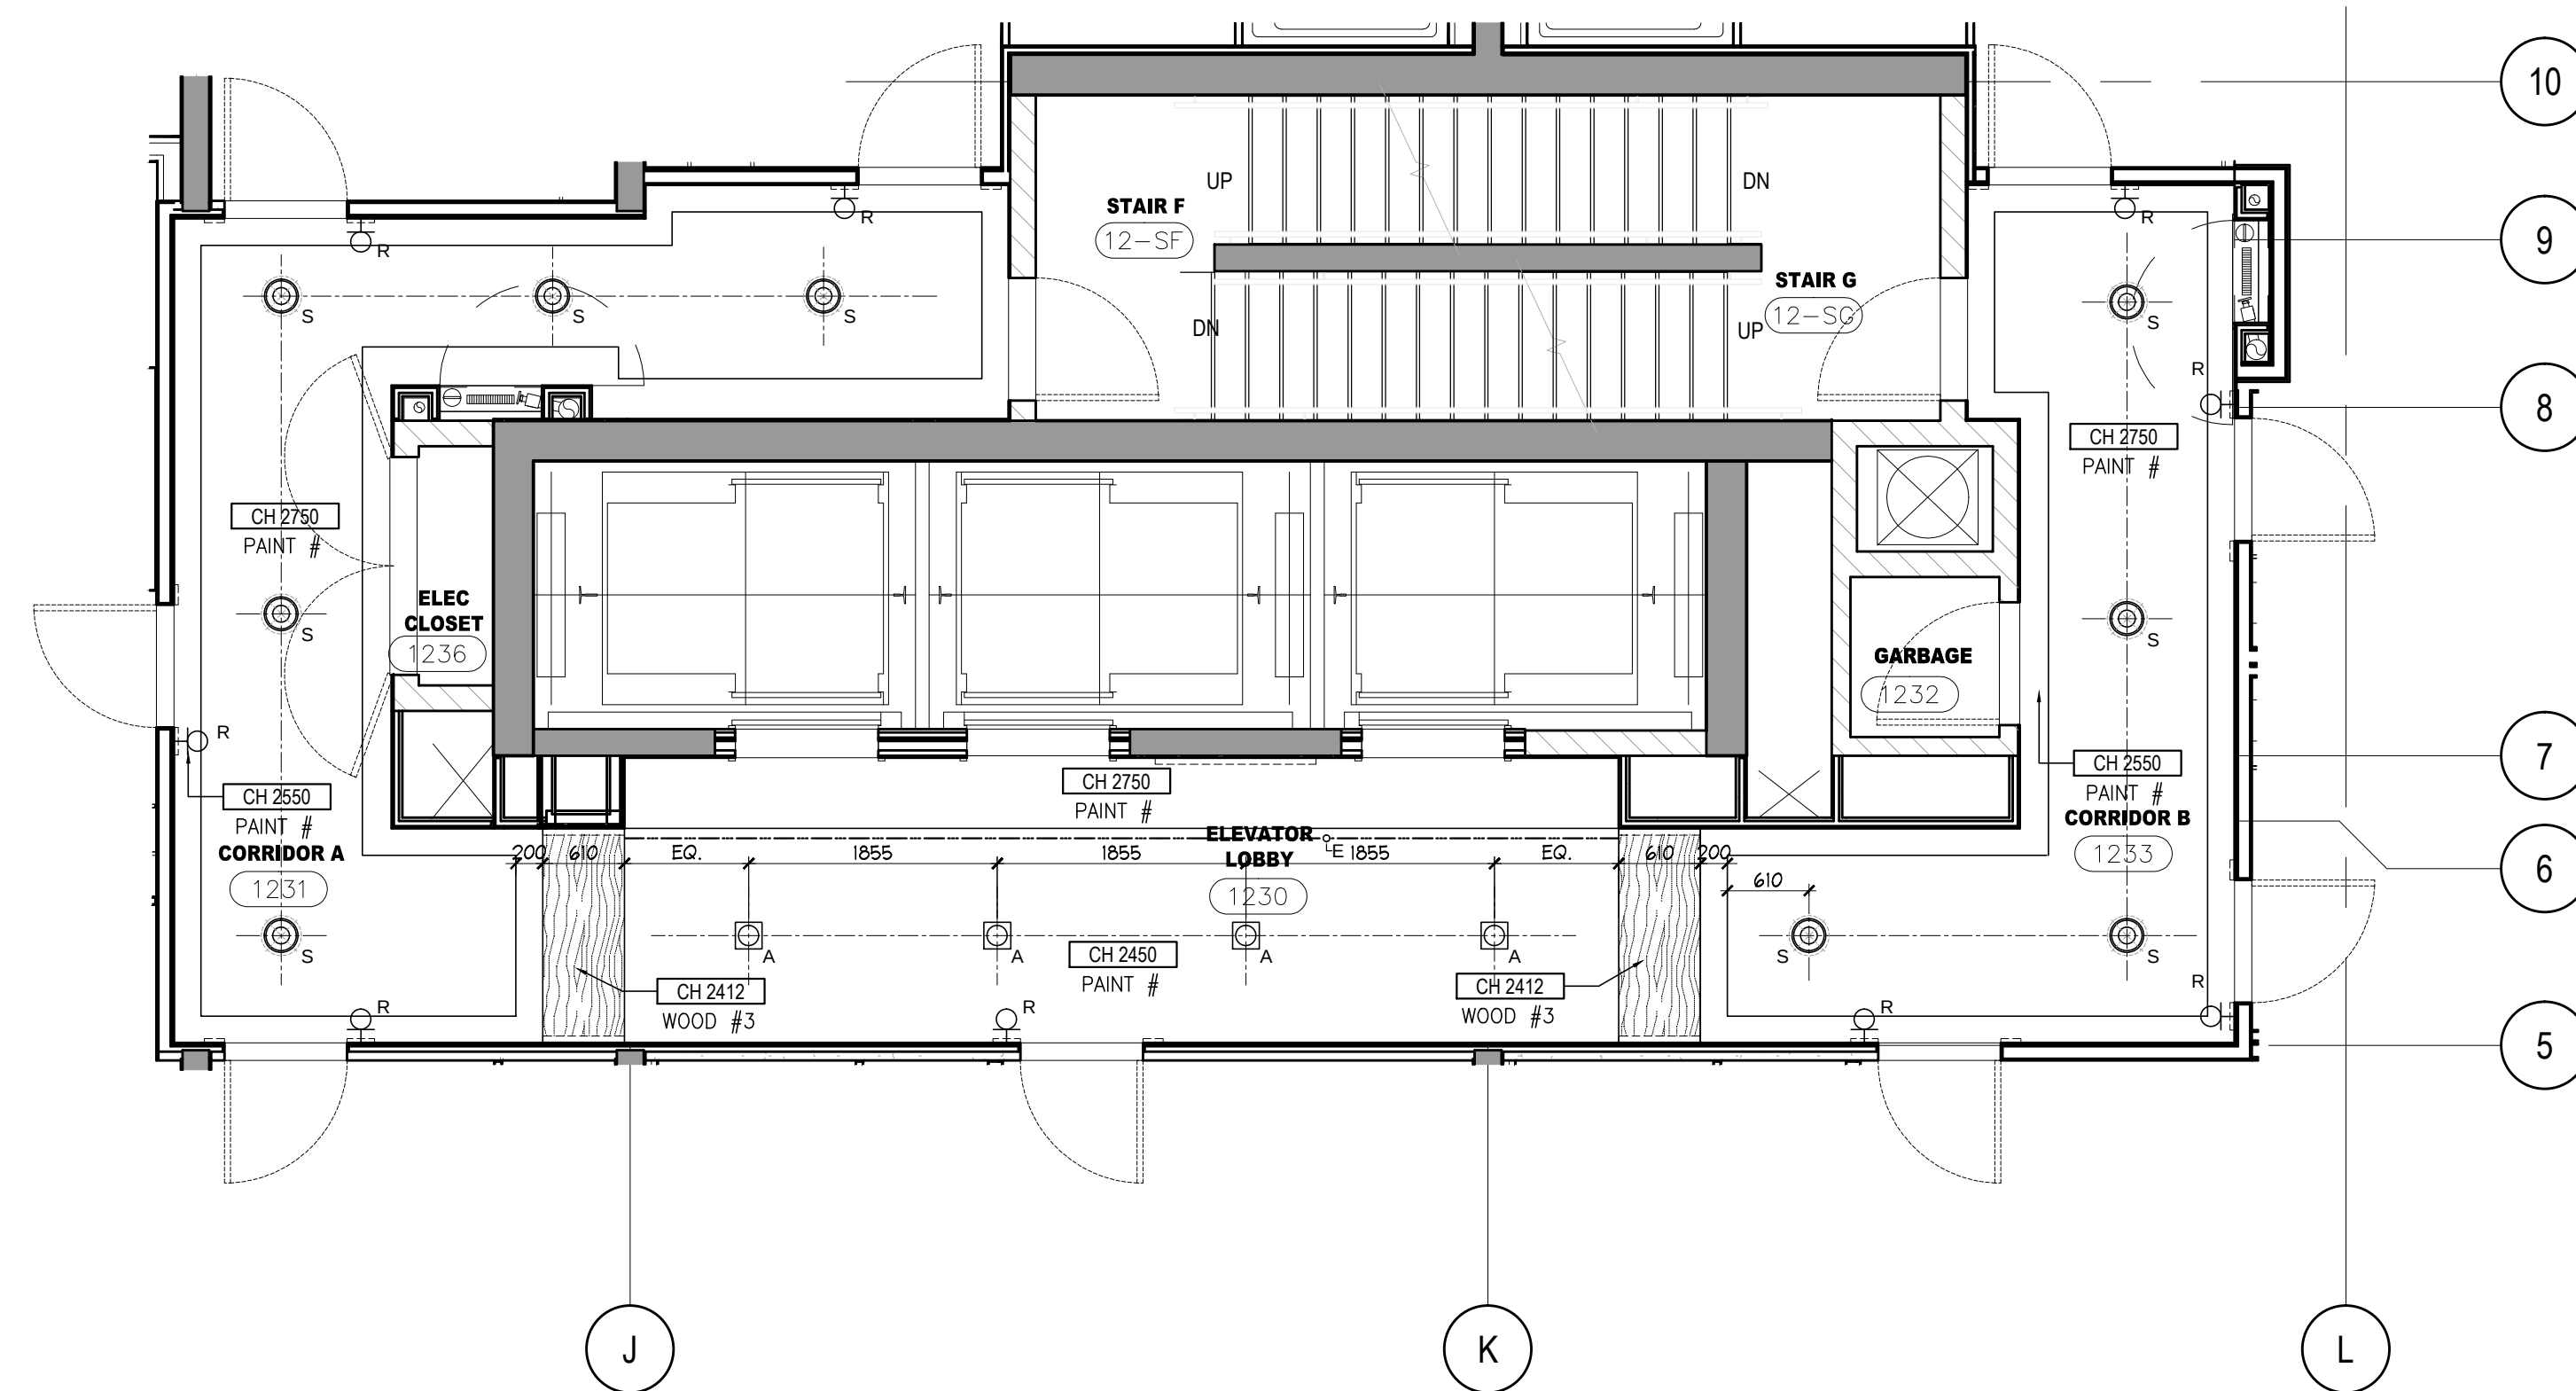

2 REFLECTED CEILING PLAN
D1.12.9 12TH FLOOR SCALE: 1/50

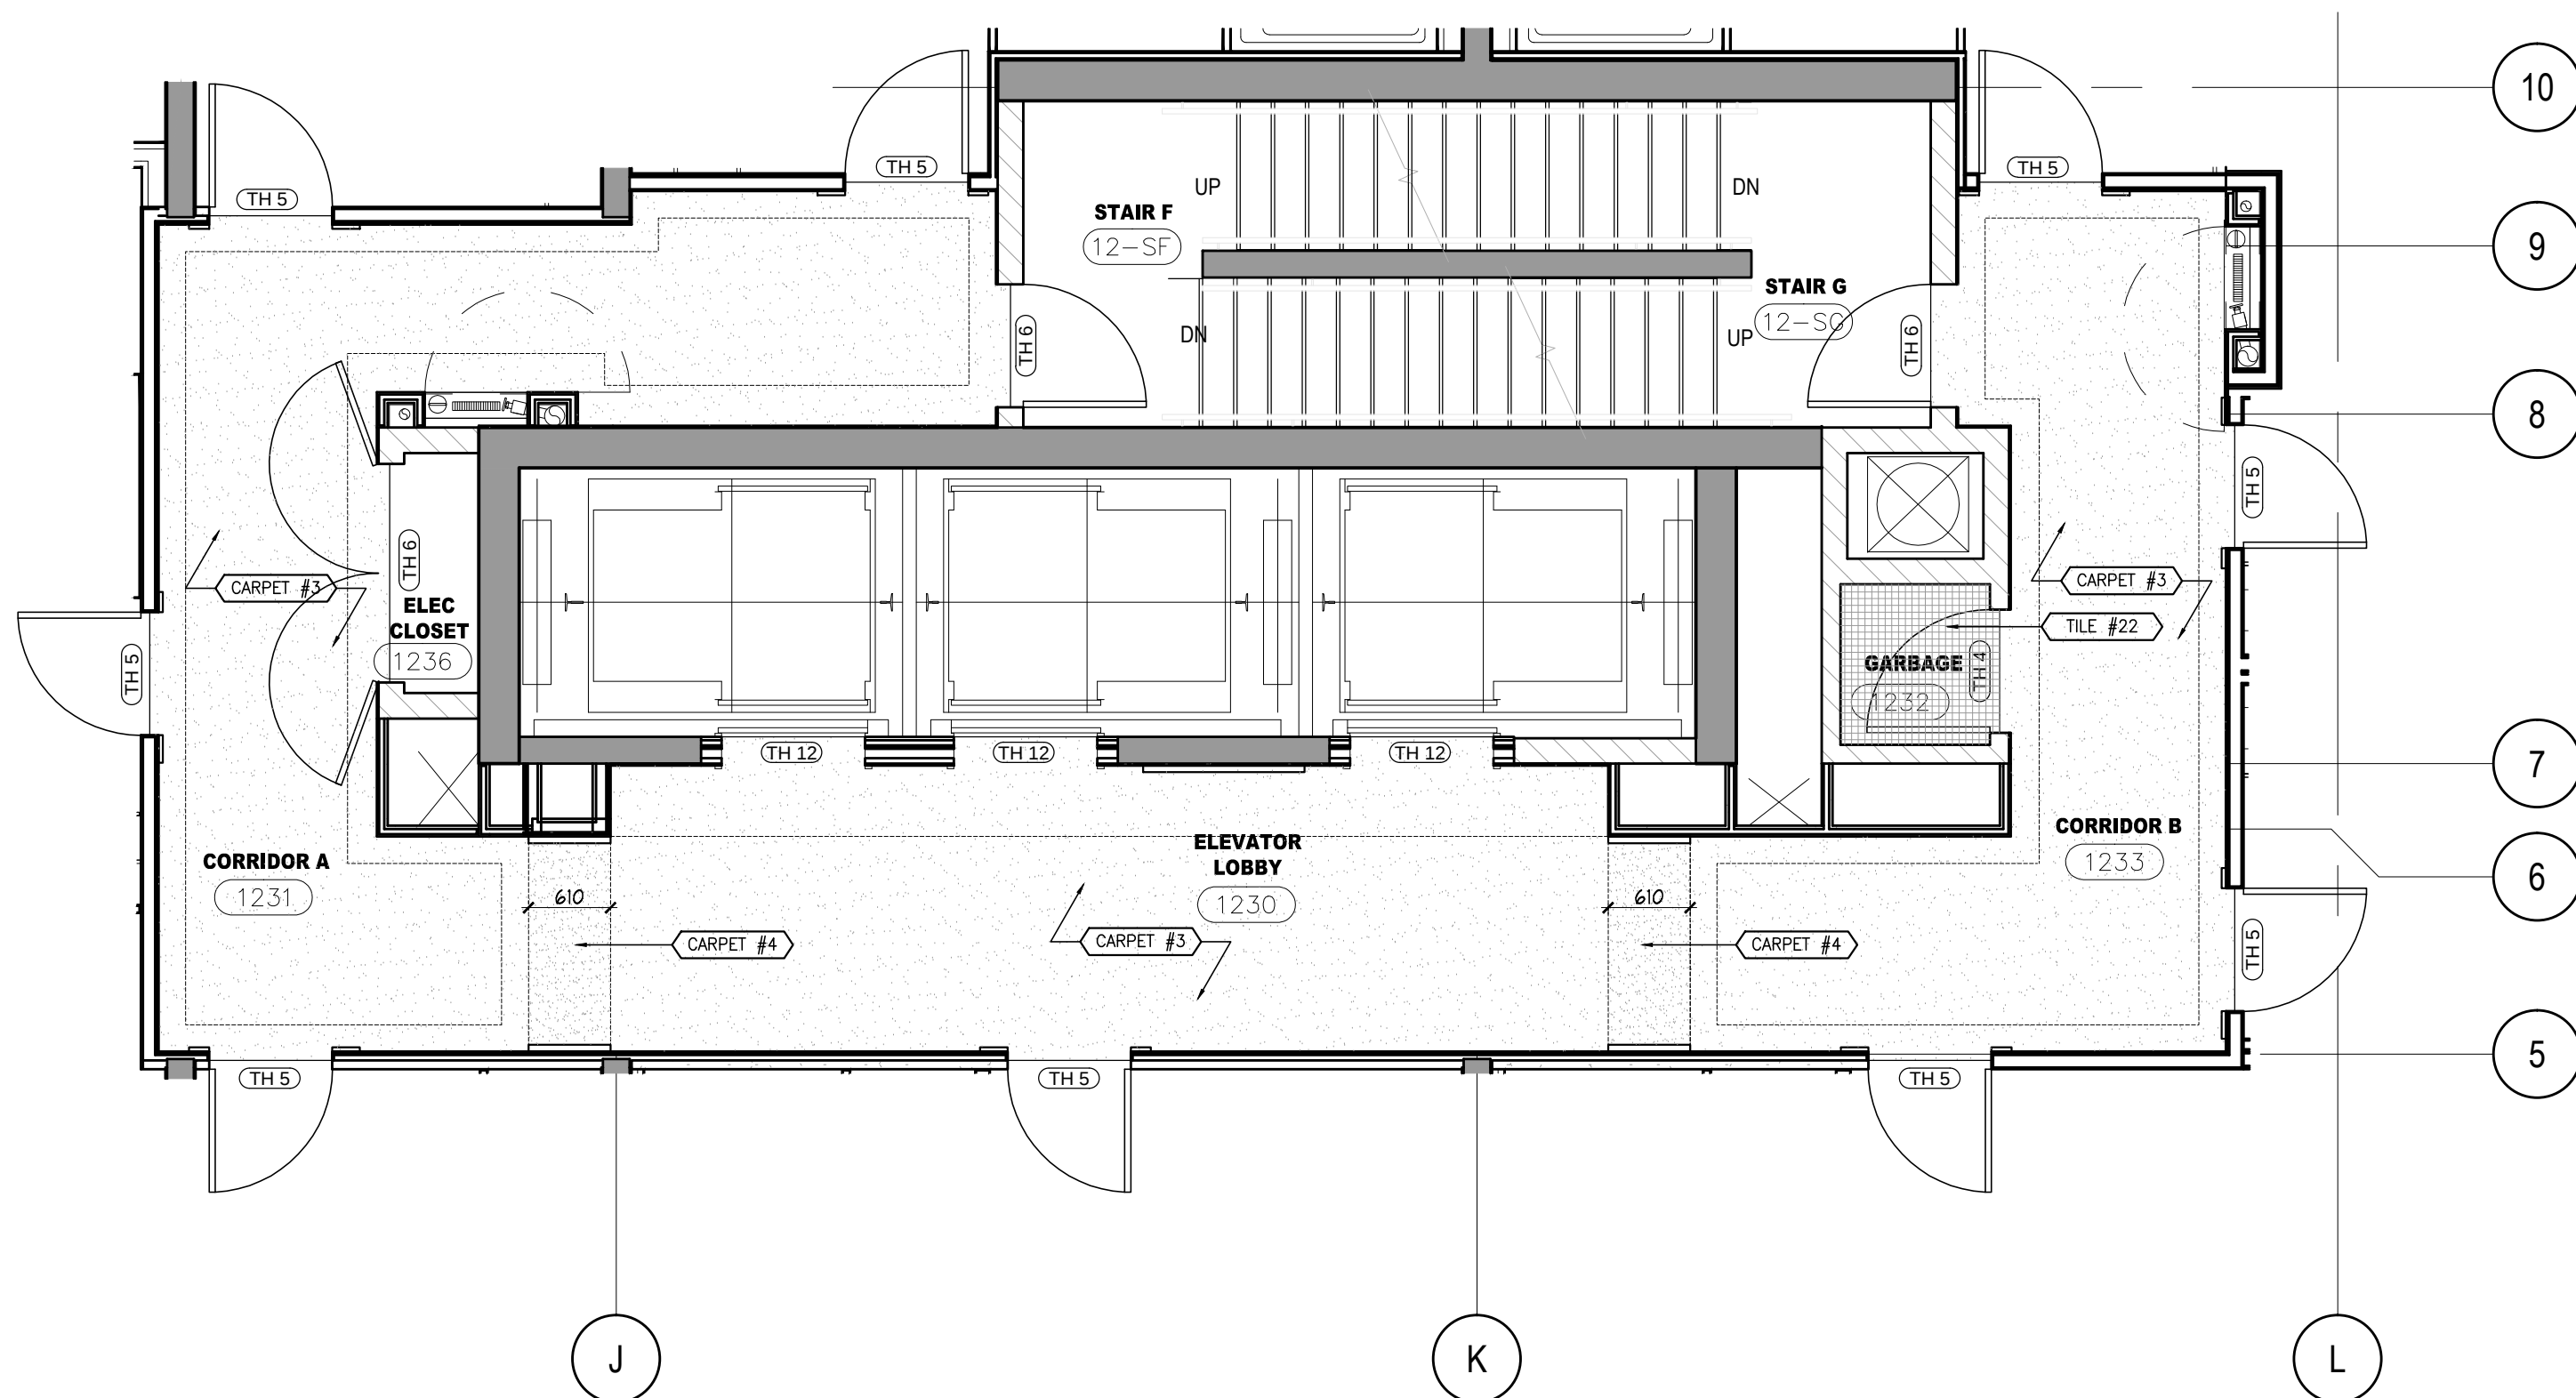

3 FLOOR FINISHES PLAN
D1.12.9 12TH FLOOR SCALE: 1/50

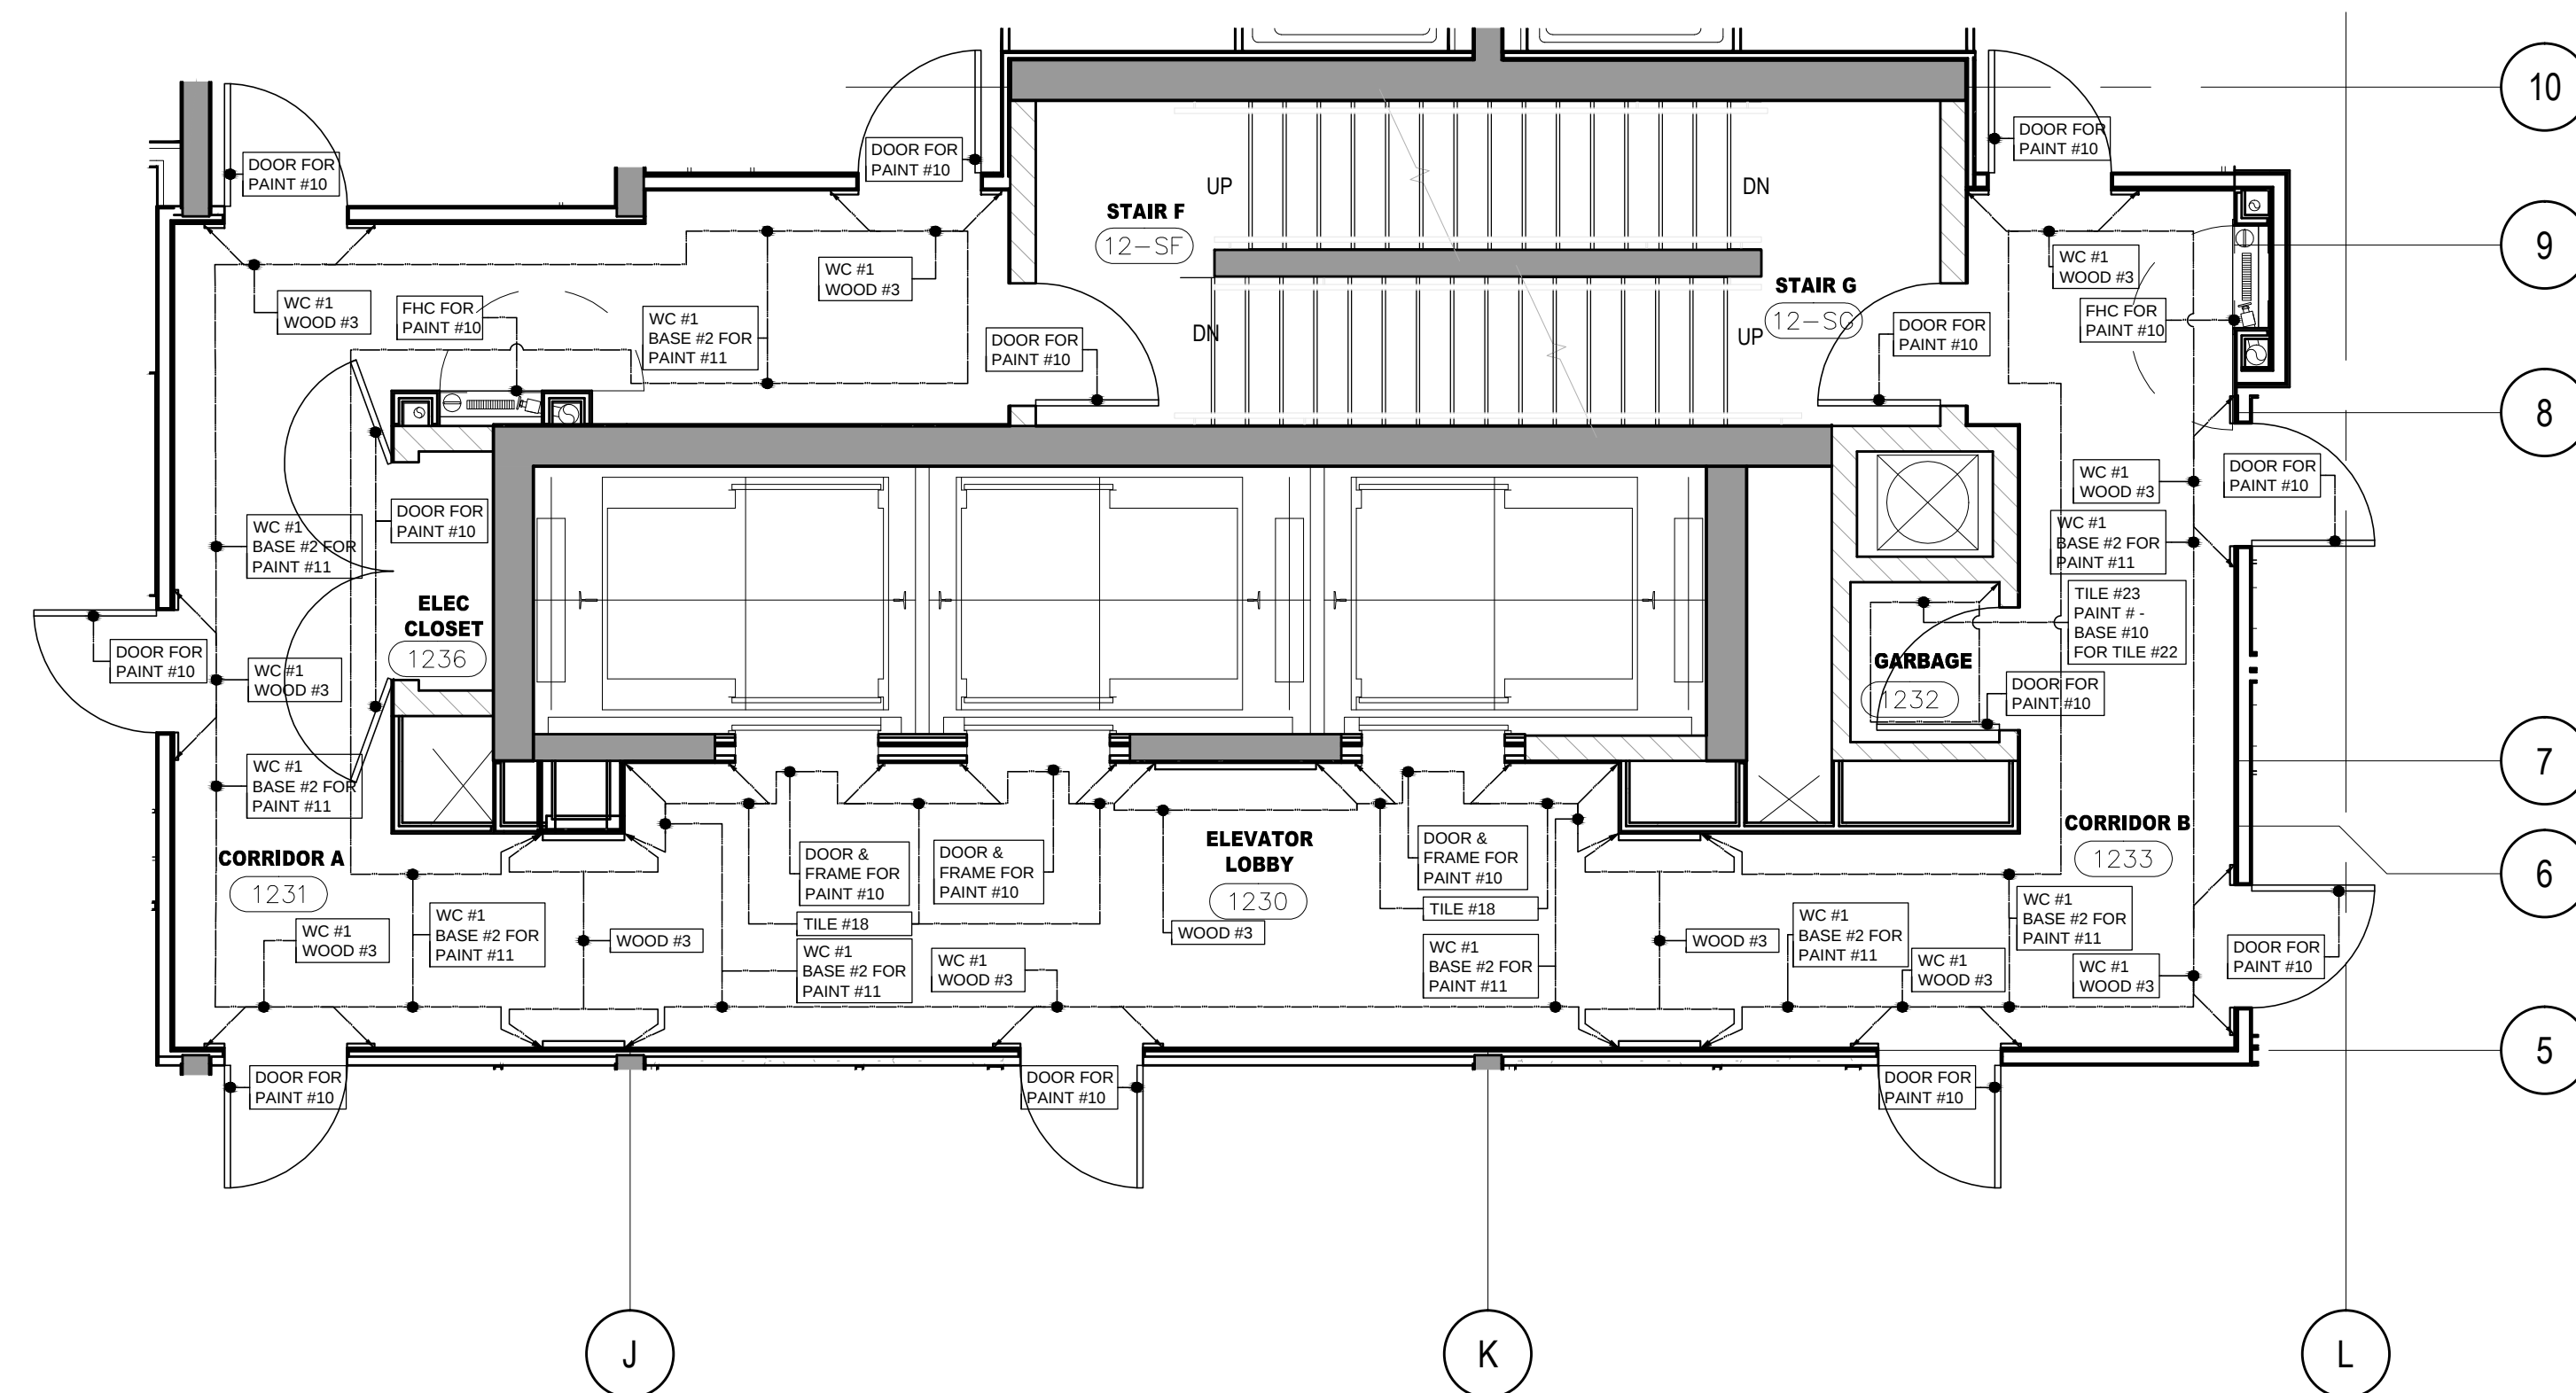

4 WALL FINISHES PLAN
D1.12.9 12TH FLOOR SCALE: 1/50

NO.	DATE	COMMENTS	INI
10	15 JULY 15	ISSUED FOR TRIM CARPENTRY TENDER	CB
09	16 JUNE 15	ISSUED FOR FINISH CARPENTRY	CB
08	06 MAR 15	ISSUED FOR TILE TENDER	AP
07	26 JAN 15	ISSUED FOR TILE TENDER	AP
06	22 AUG 14	ISSUED FOR PERMIT	AP

REVISIONS:

UNION 31

UNION31 INC.
183 BATHURST STREET, STE. 201
TORONTO, ON, M5T 2R7, CANADA
TEL: 416-597-1576 FAX: 416-597-2139

PROJECT NAME:	ALEXANDRA PARK MAIN BUILDING
PROJECT NO.:	13-949
DRAWING NO.:	12TH FLOOR CONSTRUCTION PLAN & REFLECTED CEILING PLAN & FLOOR & WALL FINISHES PLANS
DATE STARTED:	07 AUG / 13
SCALE:	1 : 50
DRAWN BY:	AP
APPROVED BY:	KC
DRAWING NO.:	ID
SCALE:	1.12.0