




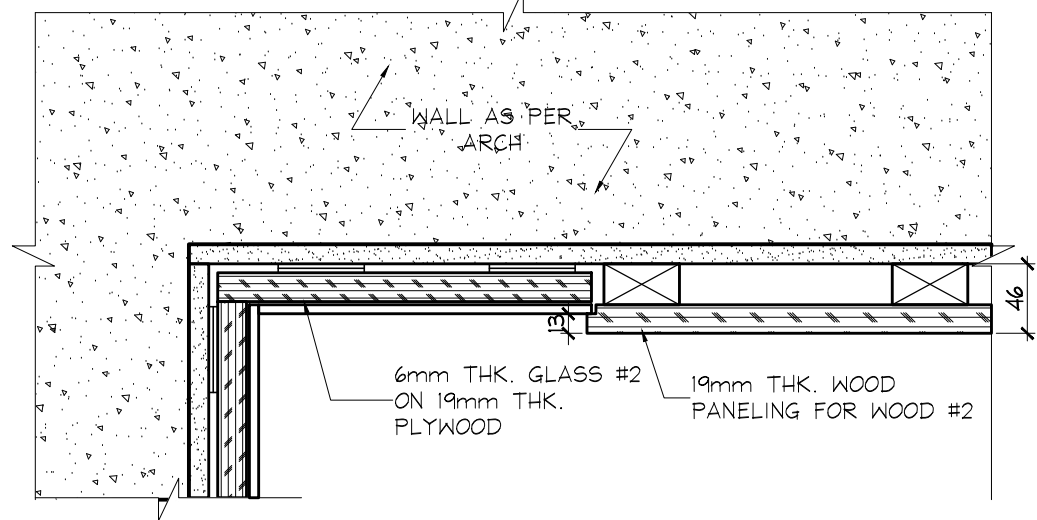


1 WALL SECTION
ID3.0.0 1ST FLOOR SCALE 1:5

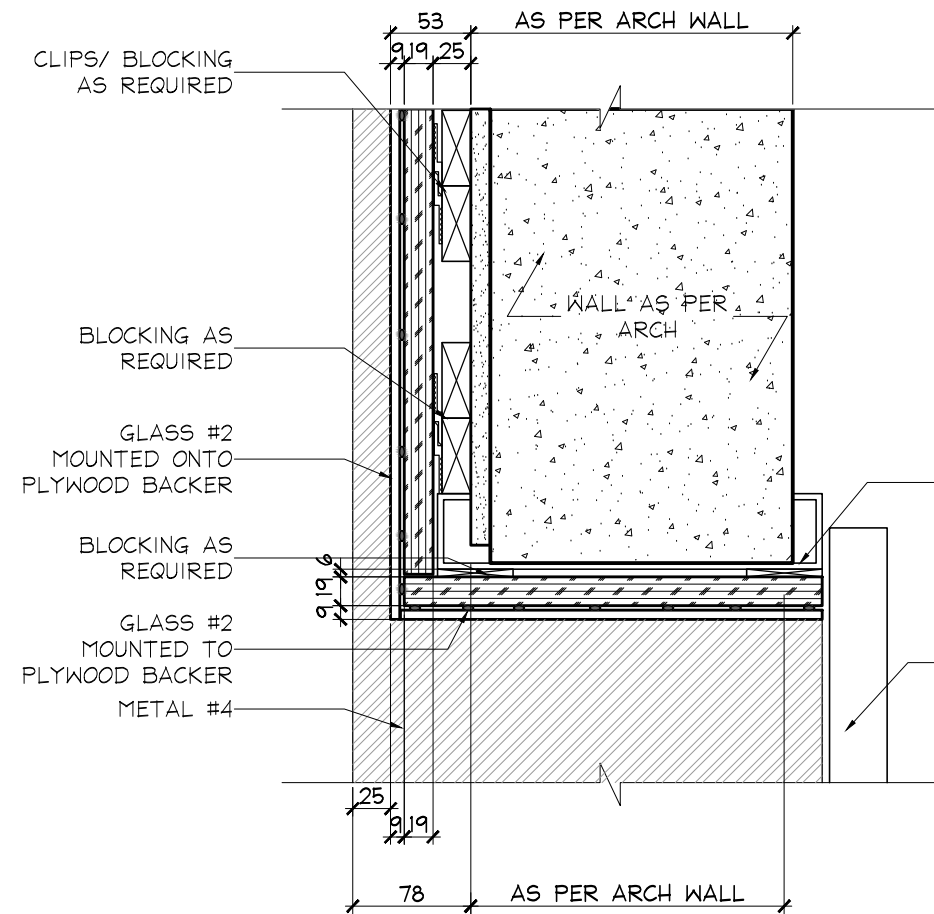


2 ELEVATOR HEADER SECTION
ID3.0.0 1ST FLOOR SCALE 1:5

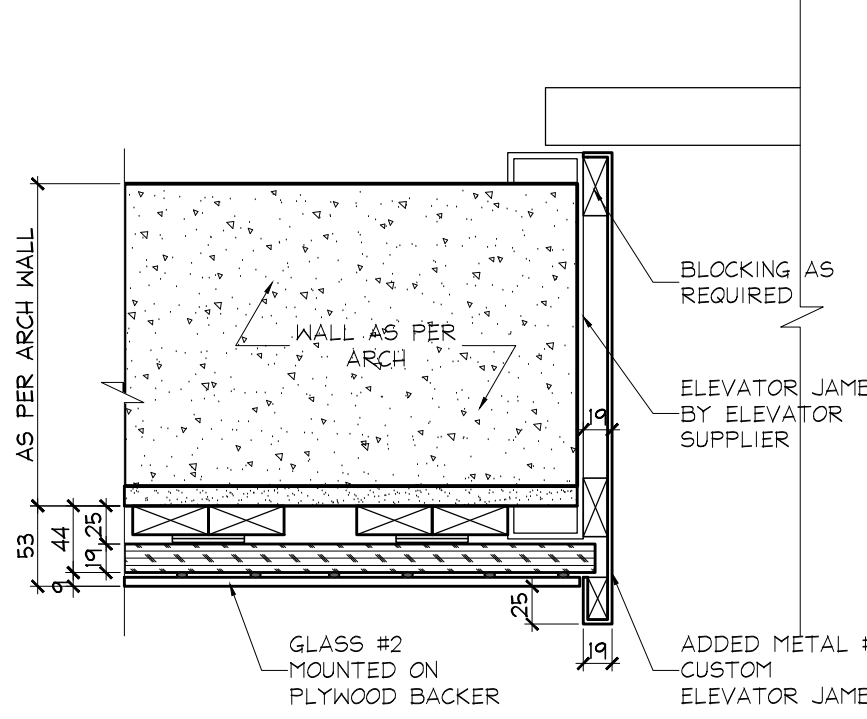


3 ELEVATOR JAMB SECTION
ID3.0.0 1ST FLOOR SCALE 1:5

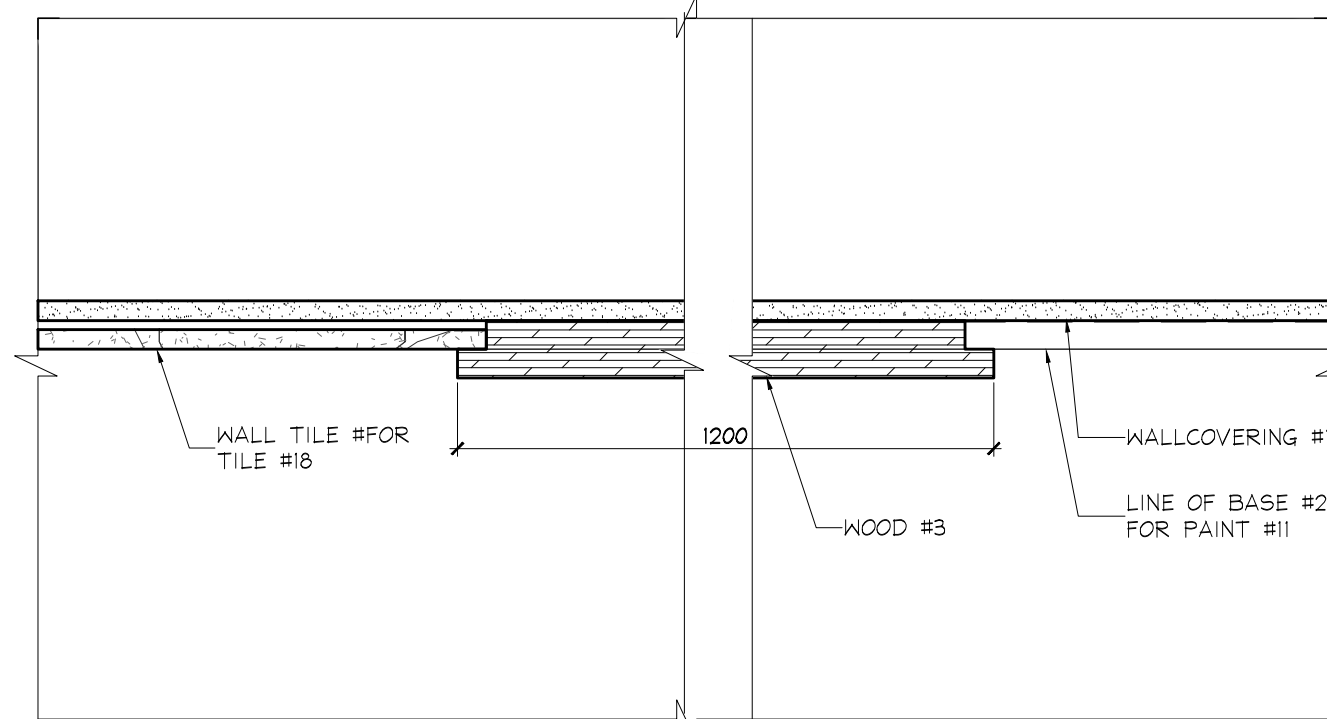


4 SECTION @ WOOD PANEL
ID3.0.0 TYPICAL CORRIDOR SCALE 1:5

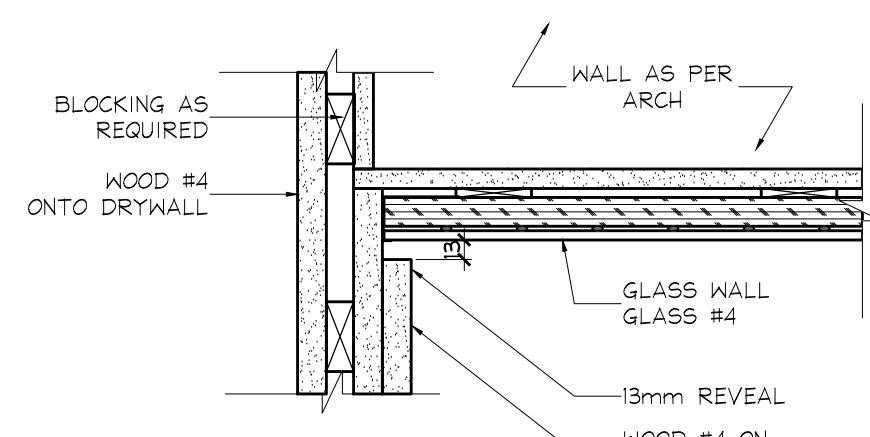


5 PLAN SECTION @ WOOD PANEL & GLASS WALL CONNECTION
ID3.0.0 1ST FLOOR LOBBY SCALE 1:5

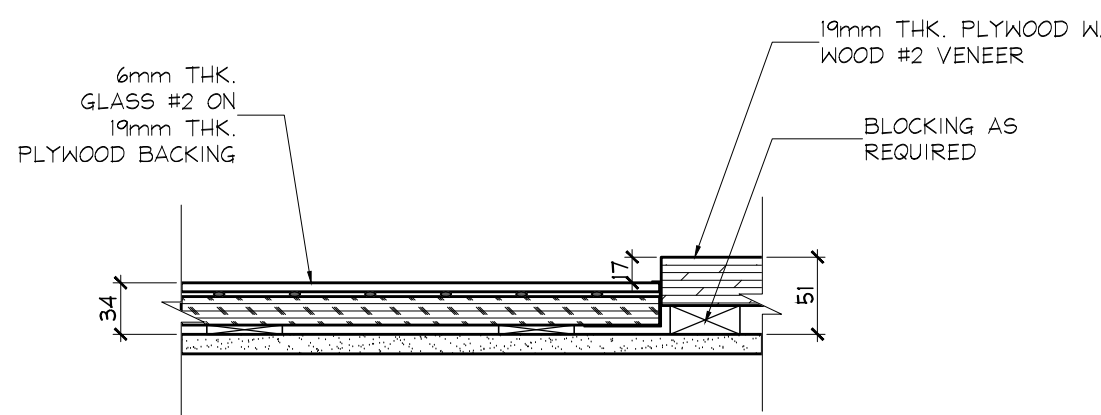


6 PLAN SECTION @ WOOD PANEL & GLASS WALL TRANSITION
ID3.0.0 1ST FLOOR LOBBY SCALE 1:5

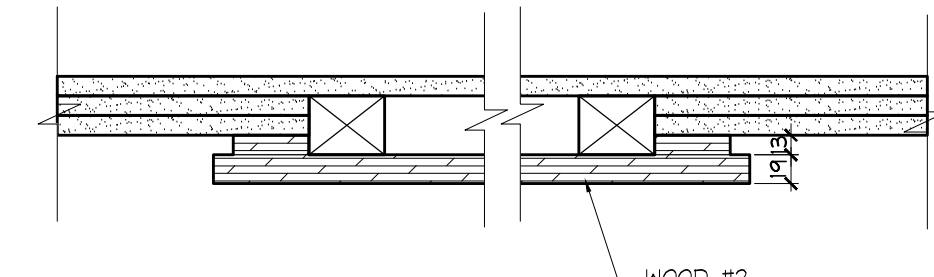


7 PLAN SECTION @ WOOD WALL
ID3.0.0 1ST FLOOR LOBBY SCALE 1:5

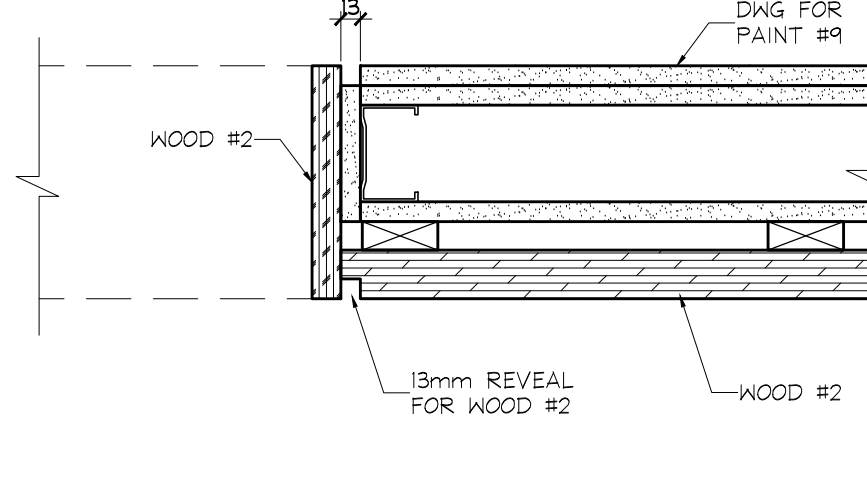


8 PLAN SECTION @ MAILROOM - JAMB
ID3.0.0 1ST FLOOR LOBBY SCALE 1:5

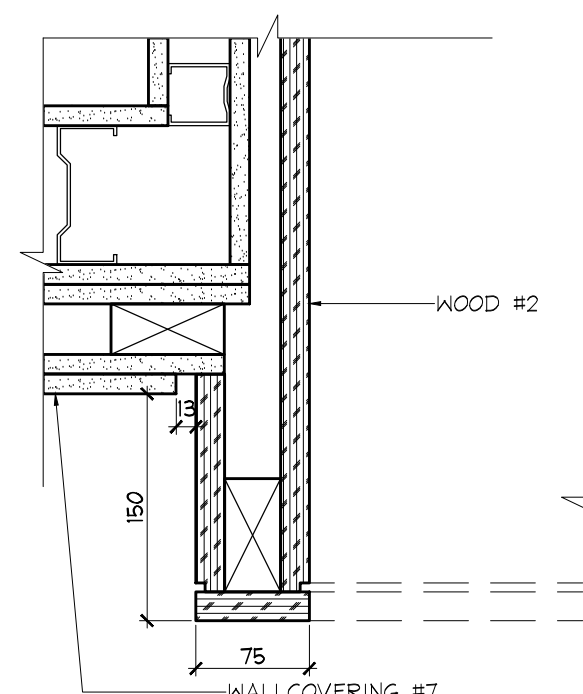


9 SECTION
ID3.0.0 1ST FLOOR ENTRANCE TO PARTY ROOM SCALE 1:5

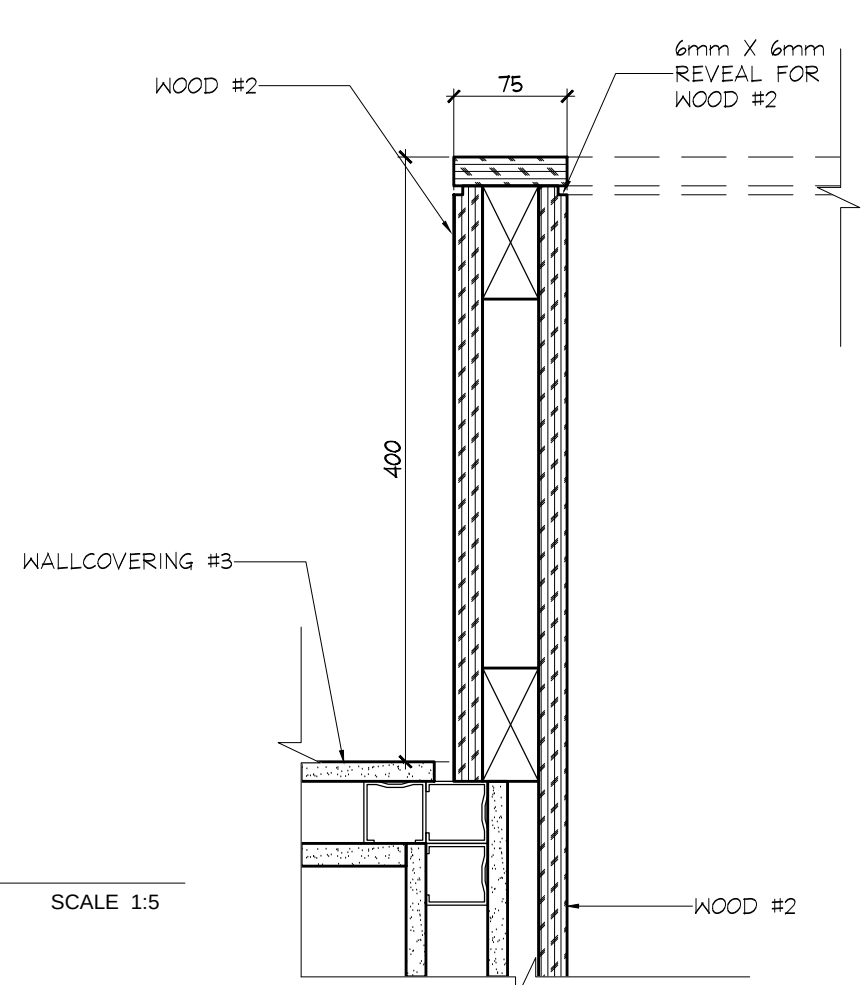


10 SECTION
ID3.0.0 1ST FLOOR PARTY ROOM SCALE 1:5

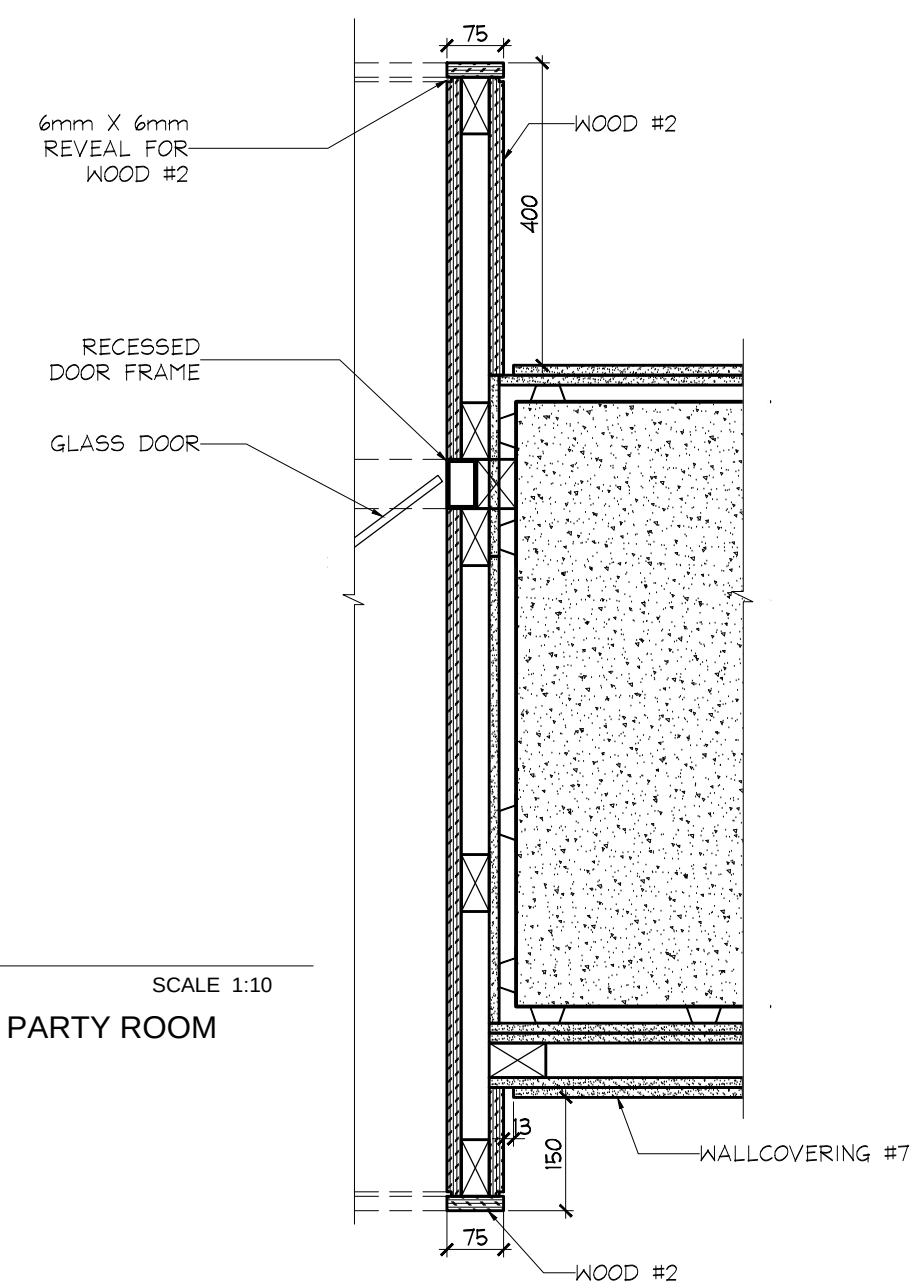


11 SECTION
ID3.0.0 1ST FLOOR ENTRANCE TO PARTY ROOM SCALE 1:10

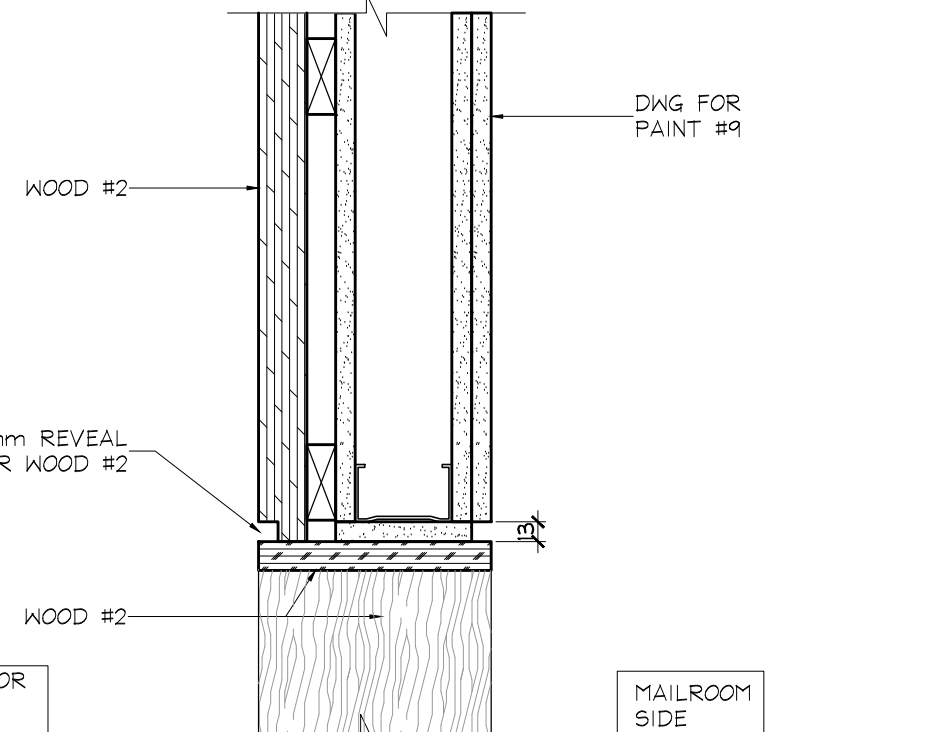


12 MAILROOM ENTRANCE HEADER SECTION
ID3.0.0 1ST FLOOR LOBBY SCALE 1:5

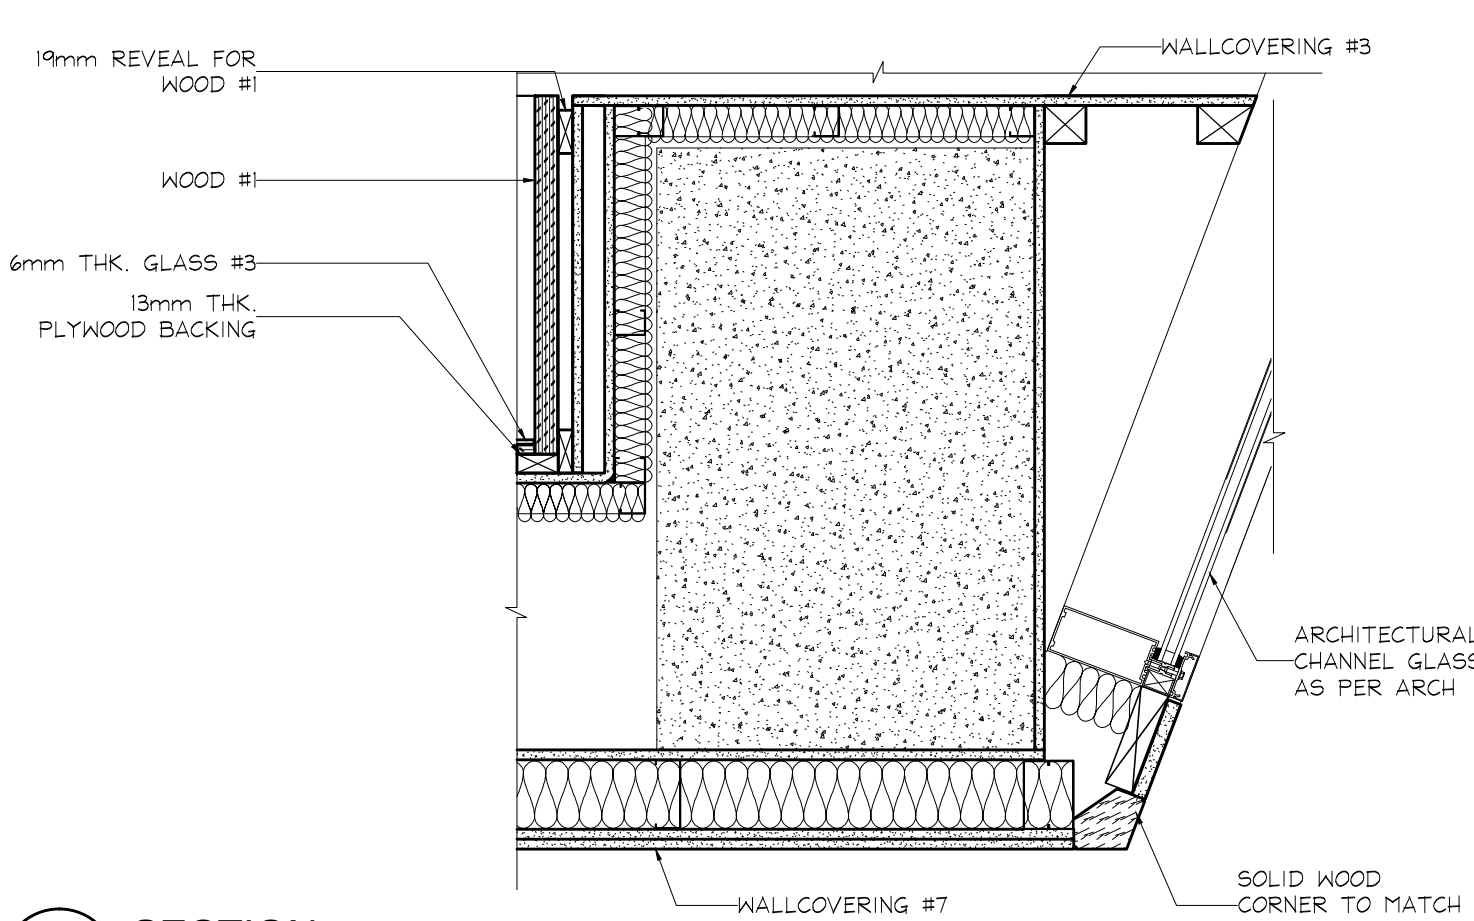


13 SECTION
ID3.0.0 1ST FLOOR LOBBY SCALE 1:10

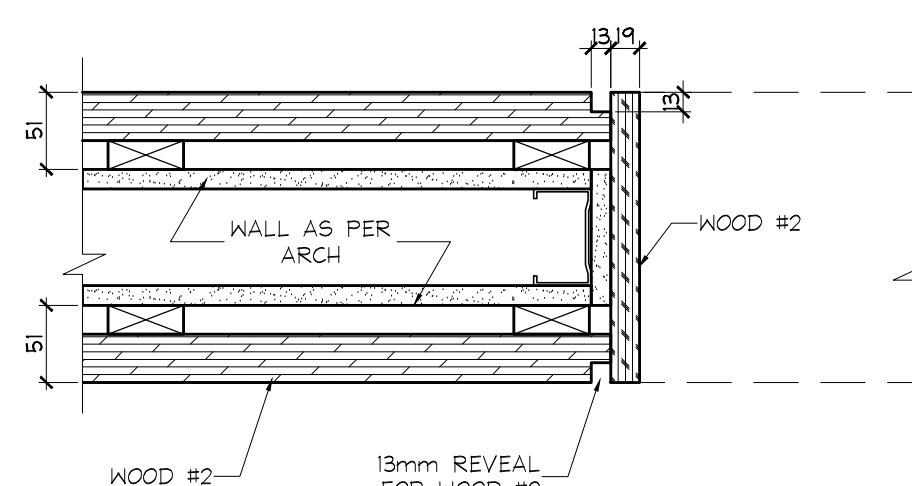


14 PLAN SECTION @ CORRIDOR 'D' & ANTIROOM
ID3.0.0 1ST FLOOR LOBBY SCALE 1:5

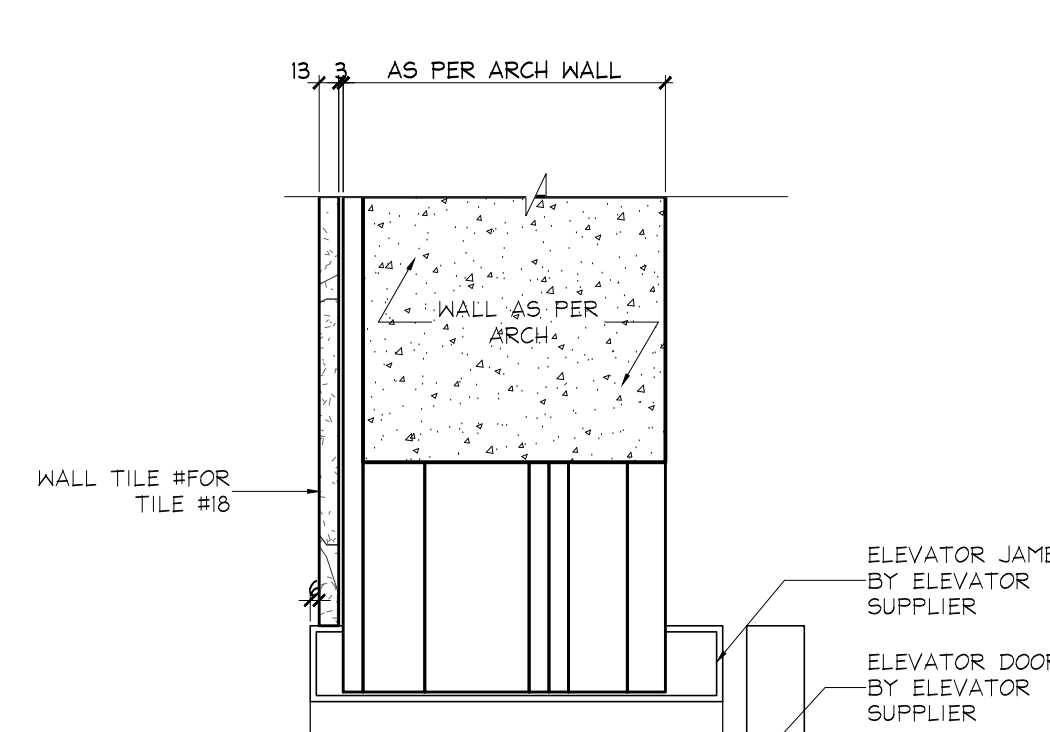


15 ELEVATOR HEADER SECTION
ID3.0.0 TYPICAL SCALE 1:5

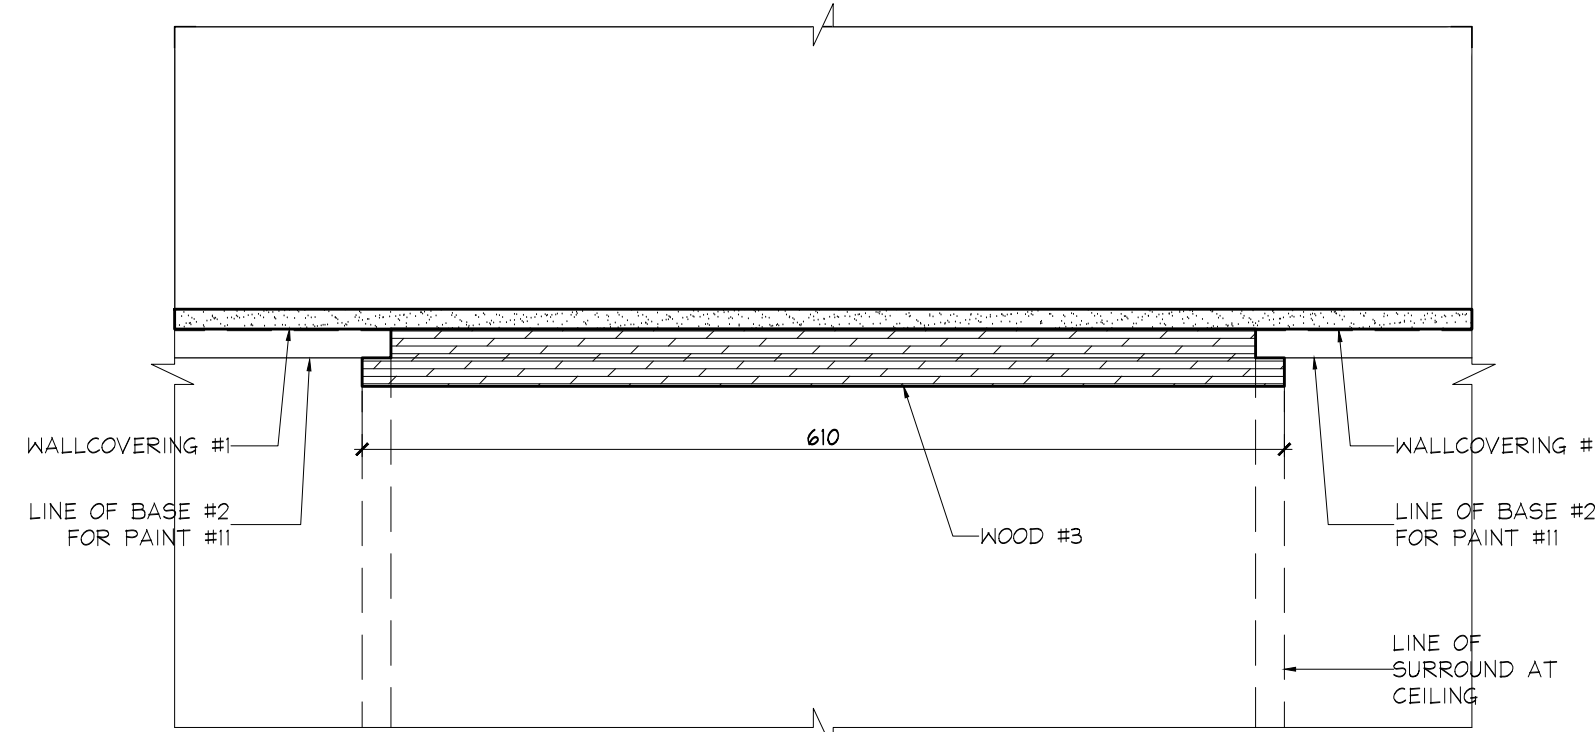


16 SECTION @ WOOD PANEL
ID3.0.0 TYPICAL CORRIDOR SCALE 1:5

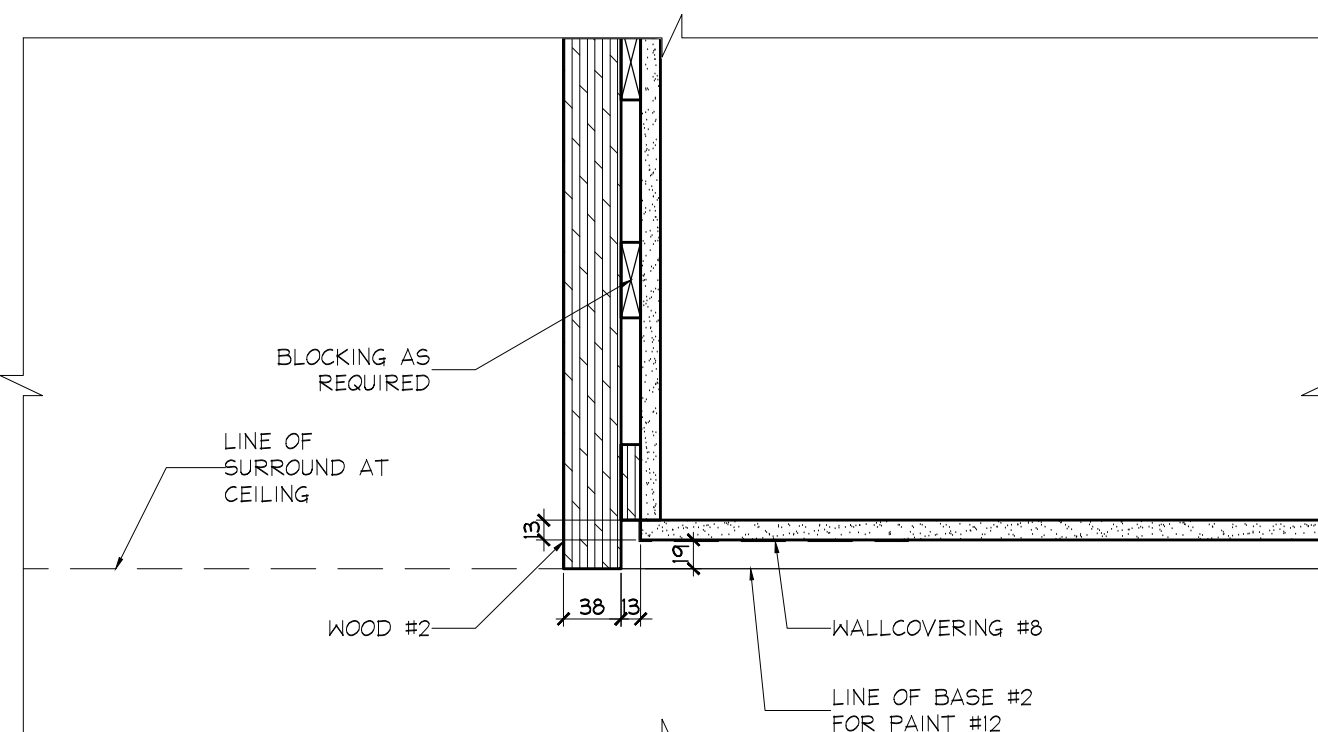


17 SECTION @ WOOD PANEL
ID3.0.0 1ST FLOOR AMENITY FITNESS SCALE 1:5

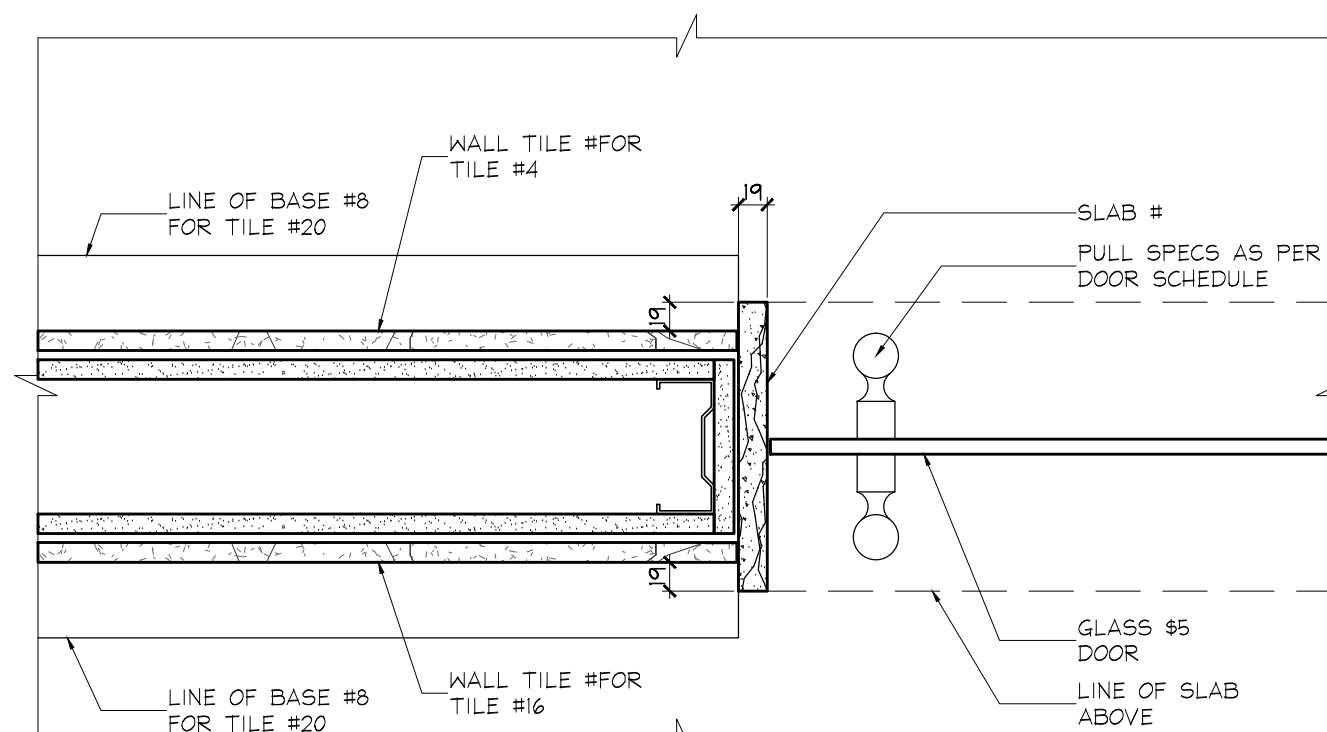


18 JAMB DETAIL
ID3.0.0 1ST FLOOR WHIRLPOOL SPA SCALE 1:5

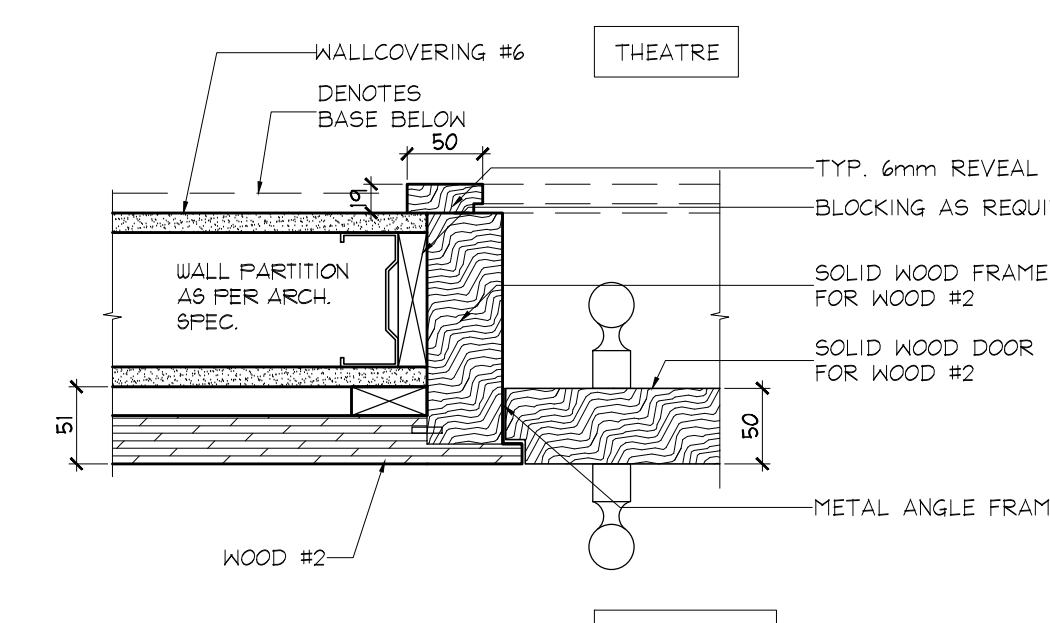


19 JAMB DETAIL
ID3.0.0 1ST FLOOR THEATRE SCALE 1:5

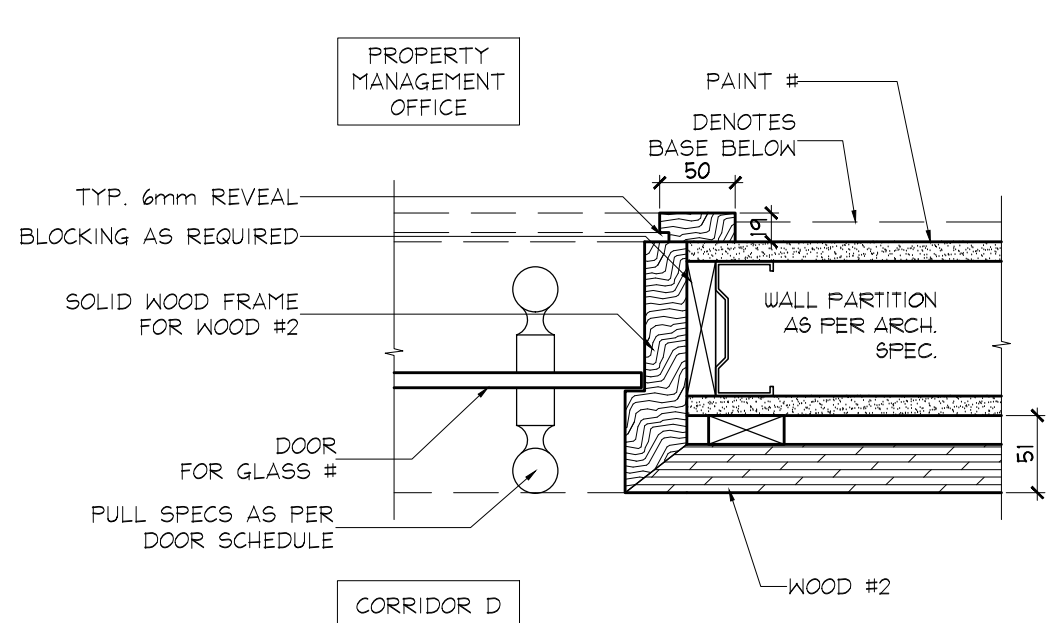

20 JAMB DETAIL
ID3.0.0 1ST FLOOR PROPERTY MANAGEMENT OFFICE SCALE 1:5

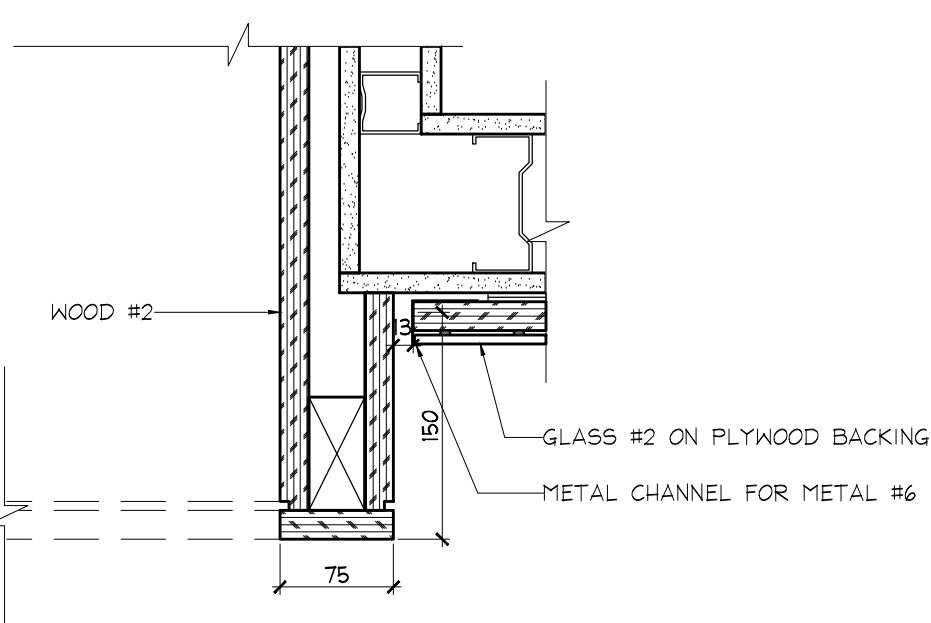

21 SECTION
ID3.0.0 1ST FLOOR ENTRANCE TO CORRIDOR 'D' SCALE 1:5

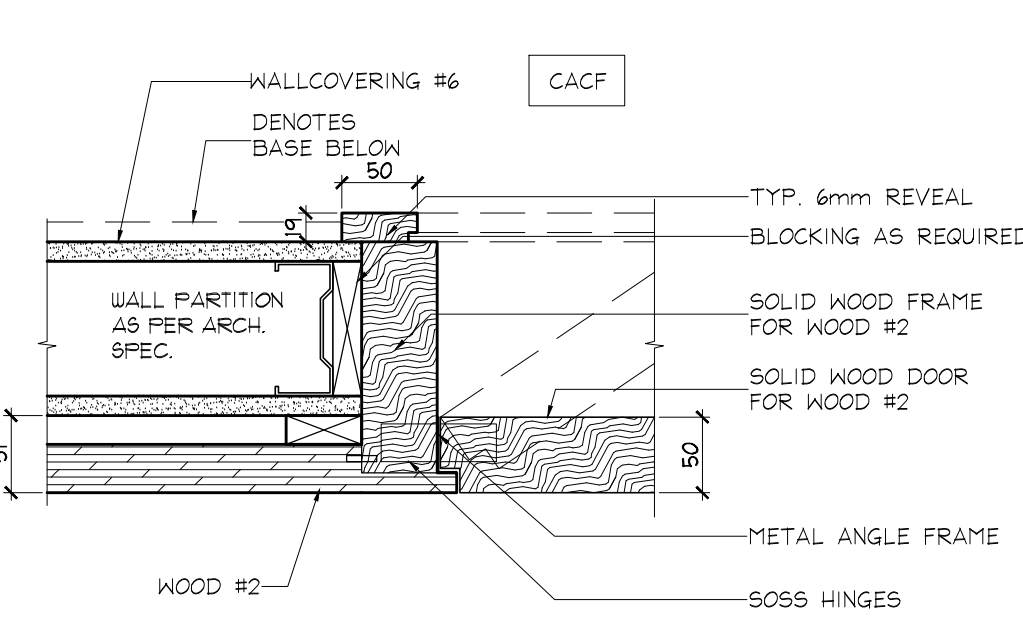

22 JAMB DETAIL
ID3.0.0 1ST FLOOR CACF SCALE 1:5

DO NOT SCALE DRAWINGS.

CONTRACTOR MUST VERIFY ALL DRAWINGS, DIMENSIONS, DETAILS AND SPECIFICATIONS. AND REPORT ANY DISCREPANCIES TO UNION 31 INC. BEFORE PROCEEDING WITH WORK. MATERIALS MAY NOT BE SUBSTITUTED WITHOUT WRITTEN APPROVAL FROM UNION 31 INC.

ALL DRAWINGS AND SPECIFICATIONS ARE INSTRUMENTS OF SERVICE AND THE PROPERTY OF UNION 31 INC. WHICH MUST BE RETURNED AT THE COMPLETION OF THE WORK.

PRINTED: 24-Aug-15

13	24 AUG / 15	RE- ISSUED FOR DRYWALL TENDER	CB
12	21 AUG / 15	ISSUED FOR TRIM CARPENTRY AND M1	CB
11	20 AUG / 15	ISSUED FOR DRYWALL TENDER	CB
10	15 JULY / 15	ISSUED FOR TRIM CARPENTRY TENDER	CB
09	16 JUNE / 15	ISSUED FOR FINISH CARPENTRY	CB
03	06 MAR / 15	ISSUED FOR TILE TENDER	AP
02	26 JAN / 15	ISSUED FOR TENDER	AP
NO.	DATE	COMMENTS	INI

REVISIONS:

UNION 31

UNION 31 INC.
183 BATHURST STREET, STE. 201
TORONTO, ON, M5T 2R7, CANADA
TEL: 416-597-1576 FAX: 416-597-2139

PROJECT NAME: ALEXANDRA PARK MAIN BUILDING	
BLOCK 11 ON, Canada	
PROJECT NO.: 13-949	
DRAWINGS: PLAN DETAILS	
DATE STARTED: 07 AUG / 13	DRAWING NO.: ID
SCALE: AS NOTED	3.0.0
DRAWN BY: SM	
APPROVED BY: KC	