


DO NOT SCALE DRAWINGS.


CONTRACTOR MUST VERIFY ALL DRAWINGS, DIMENSIONS, DETAILS AND SPECIFICATIONS. AND REPORT ANY DISCREPANCIES TO UNION 31 INC. BEFORE PROCEEDING WITH WORK. MATERIALS MAY NOT BE SUBSTITUTED WITHOUT WRITTEN APPROVAL FROM UNION 31 INC.

ALL DRAWINGS AND SPECIFICATIONS ARE INSTRUMENTS OF SERVICE AND THE PROPERTY OF UNION 31 INC. WHICH MUST BE RETURNED AT THE COMPLETION OF THE WORK.


PRINTED: 20-Jun-15

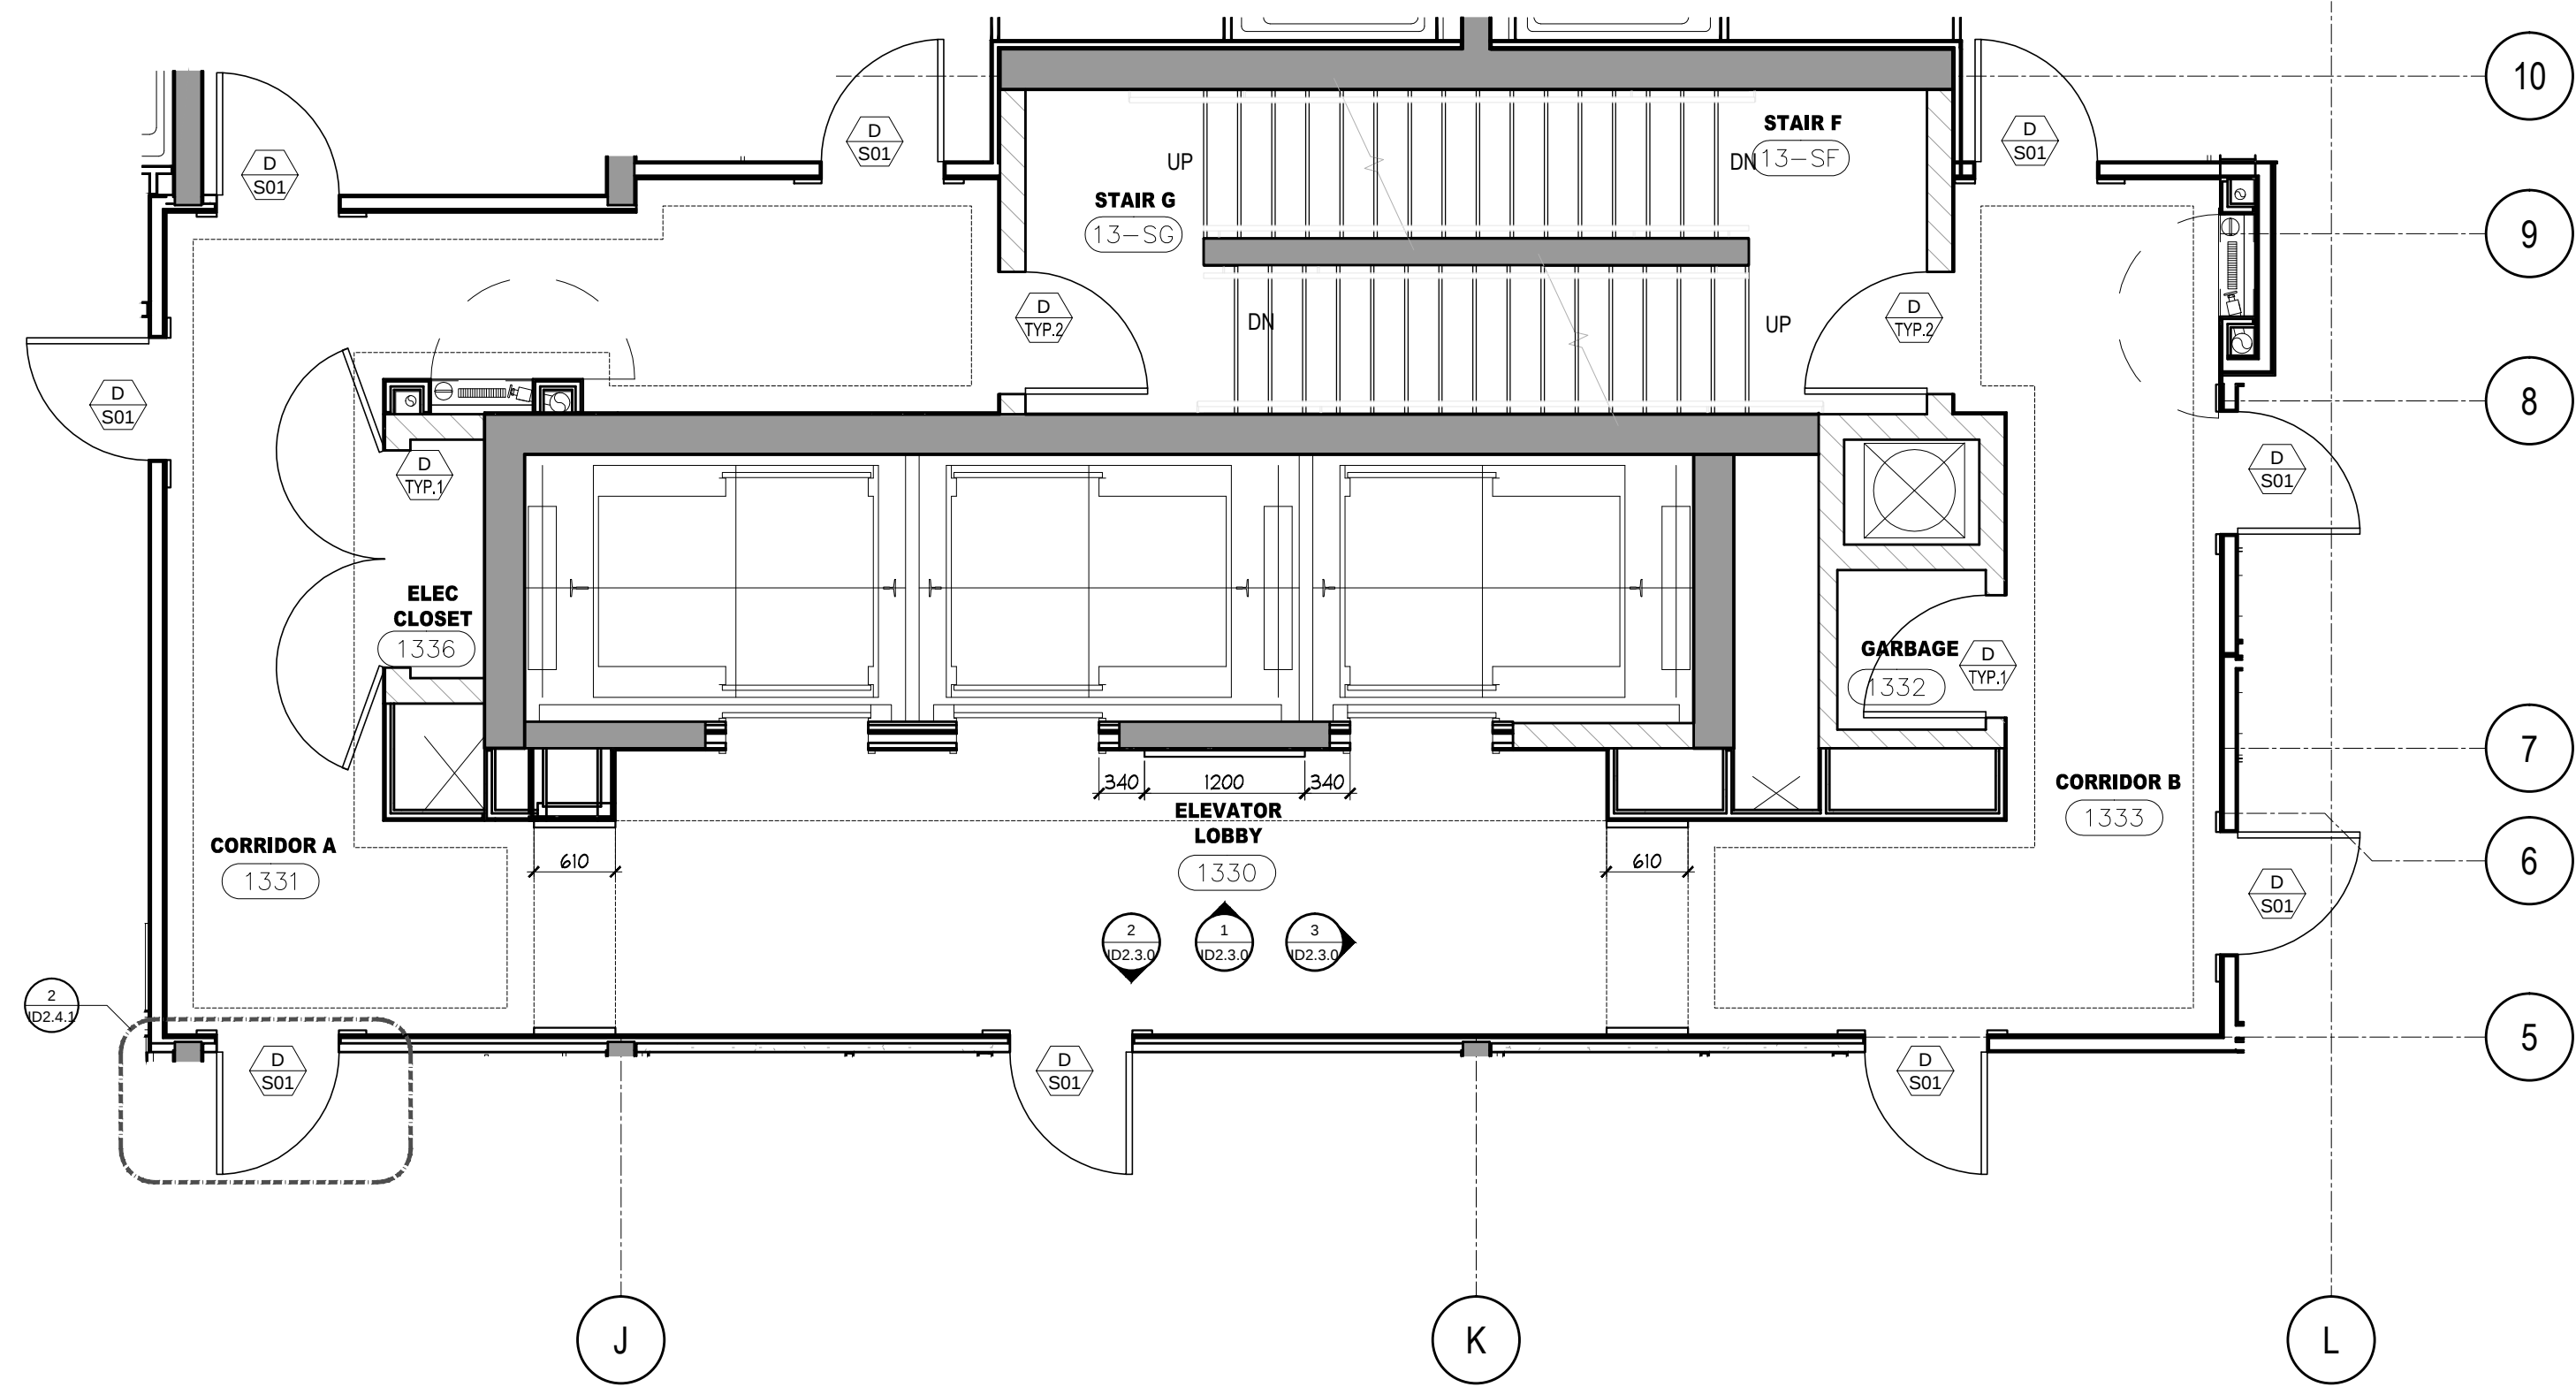


1 CONSTRUCTION PLAN
VD1.13.0 13TH FLOOR SCALE: 1/50

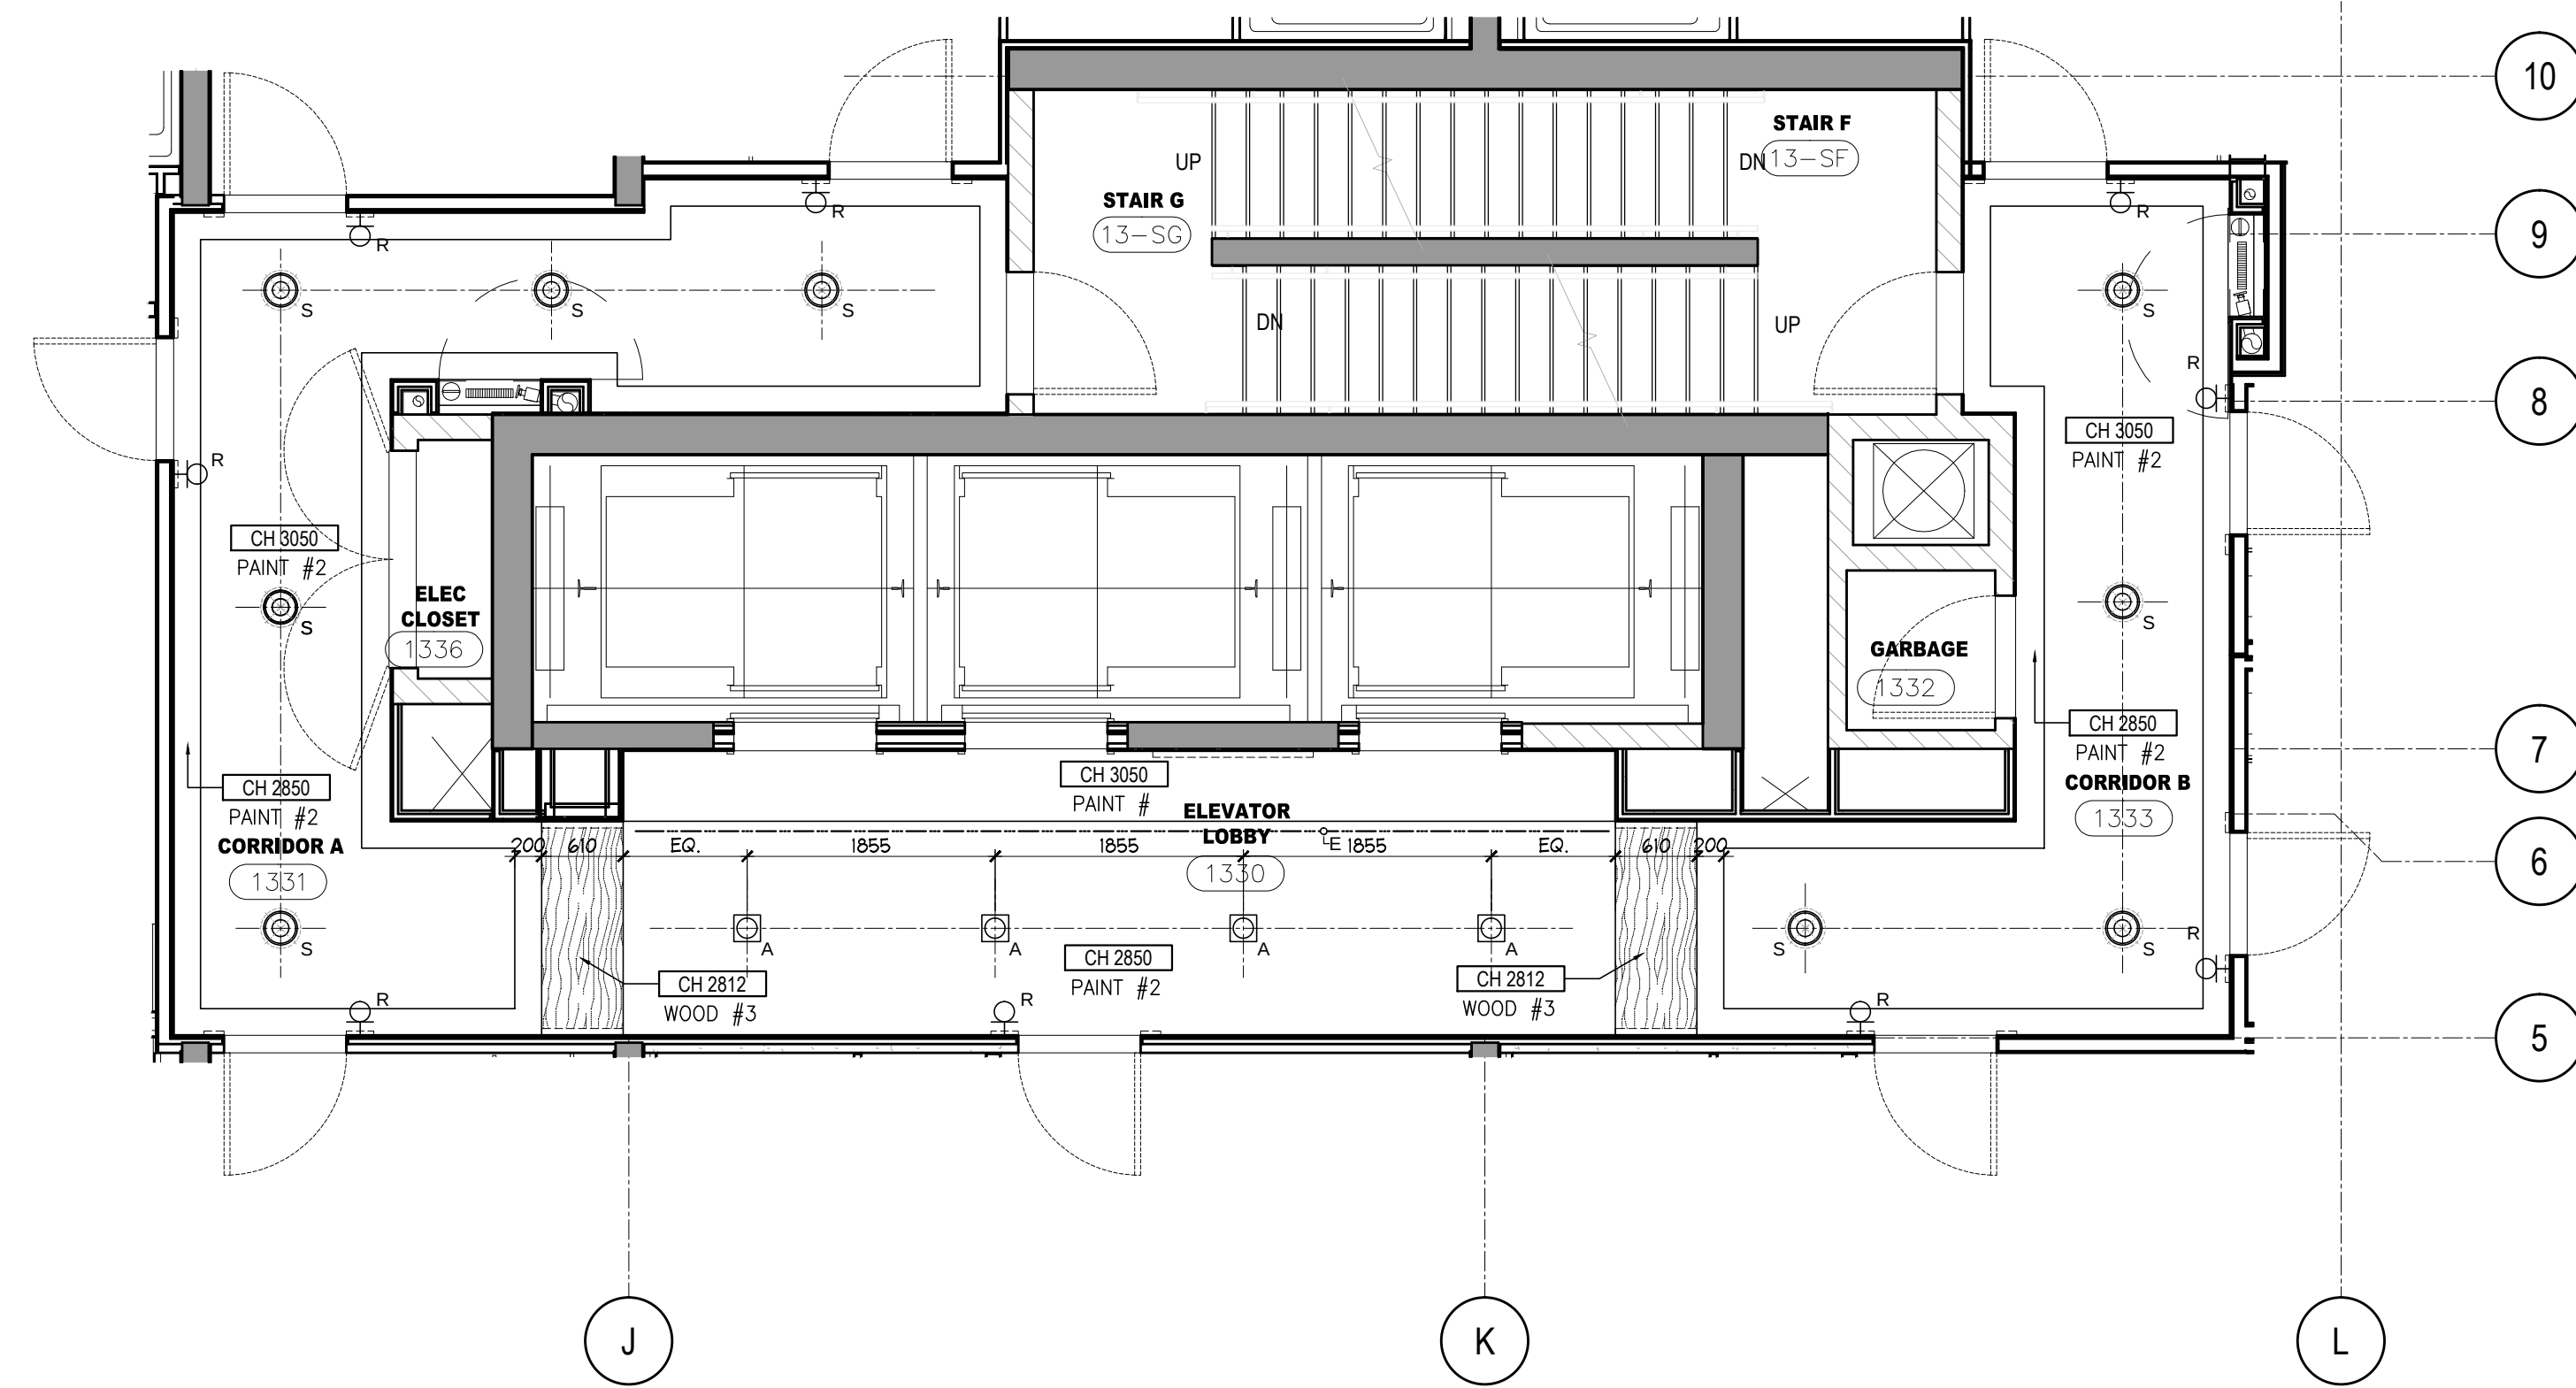

2 REFLECTED CEILING PLAN
CD1.13.0 13TH FLOOR SCALE: 1/50

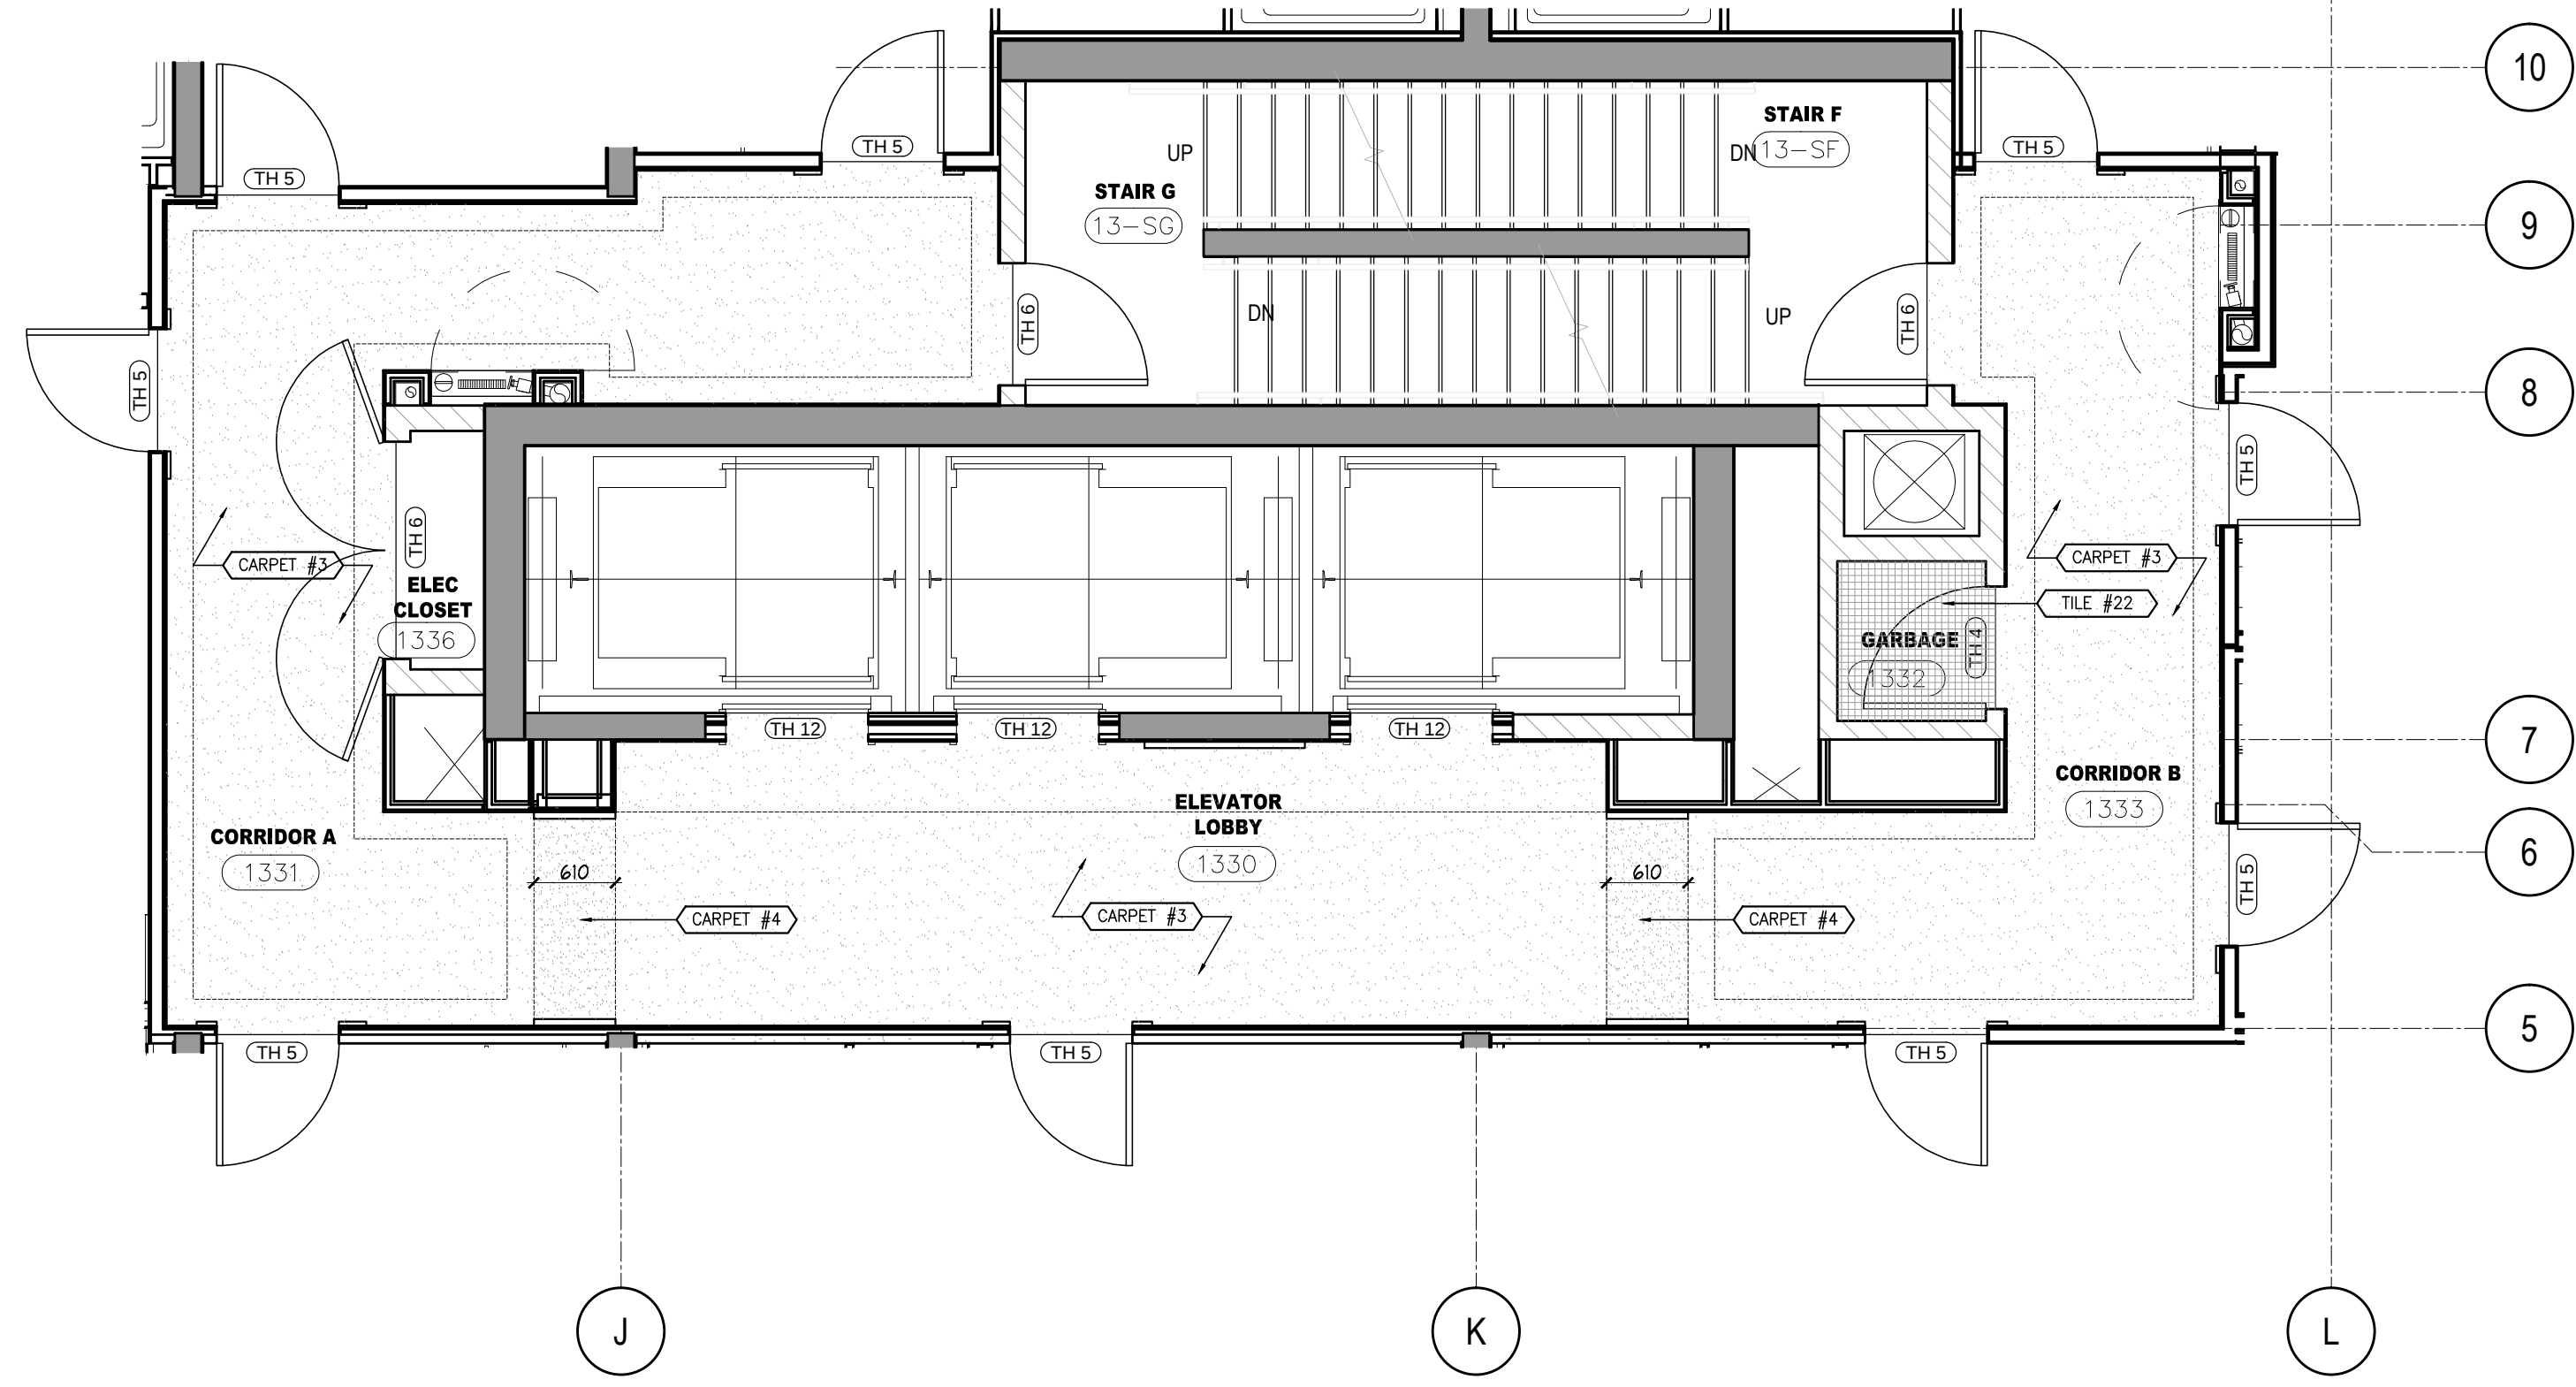

3 FLOOR FINISHES PLAN
VD1.13.0 13TH FLOOR SCALE: 1/50

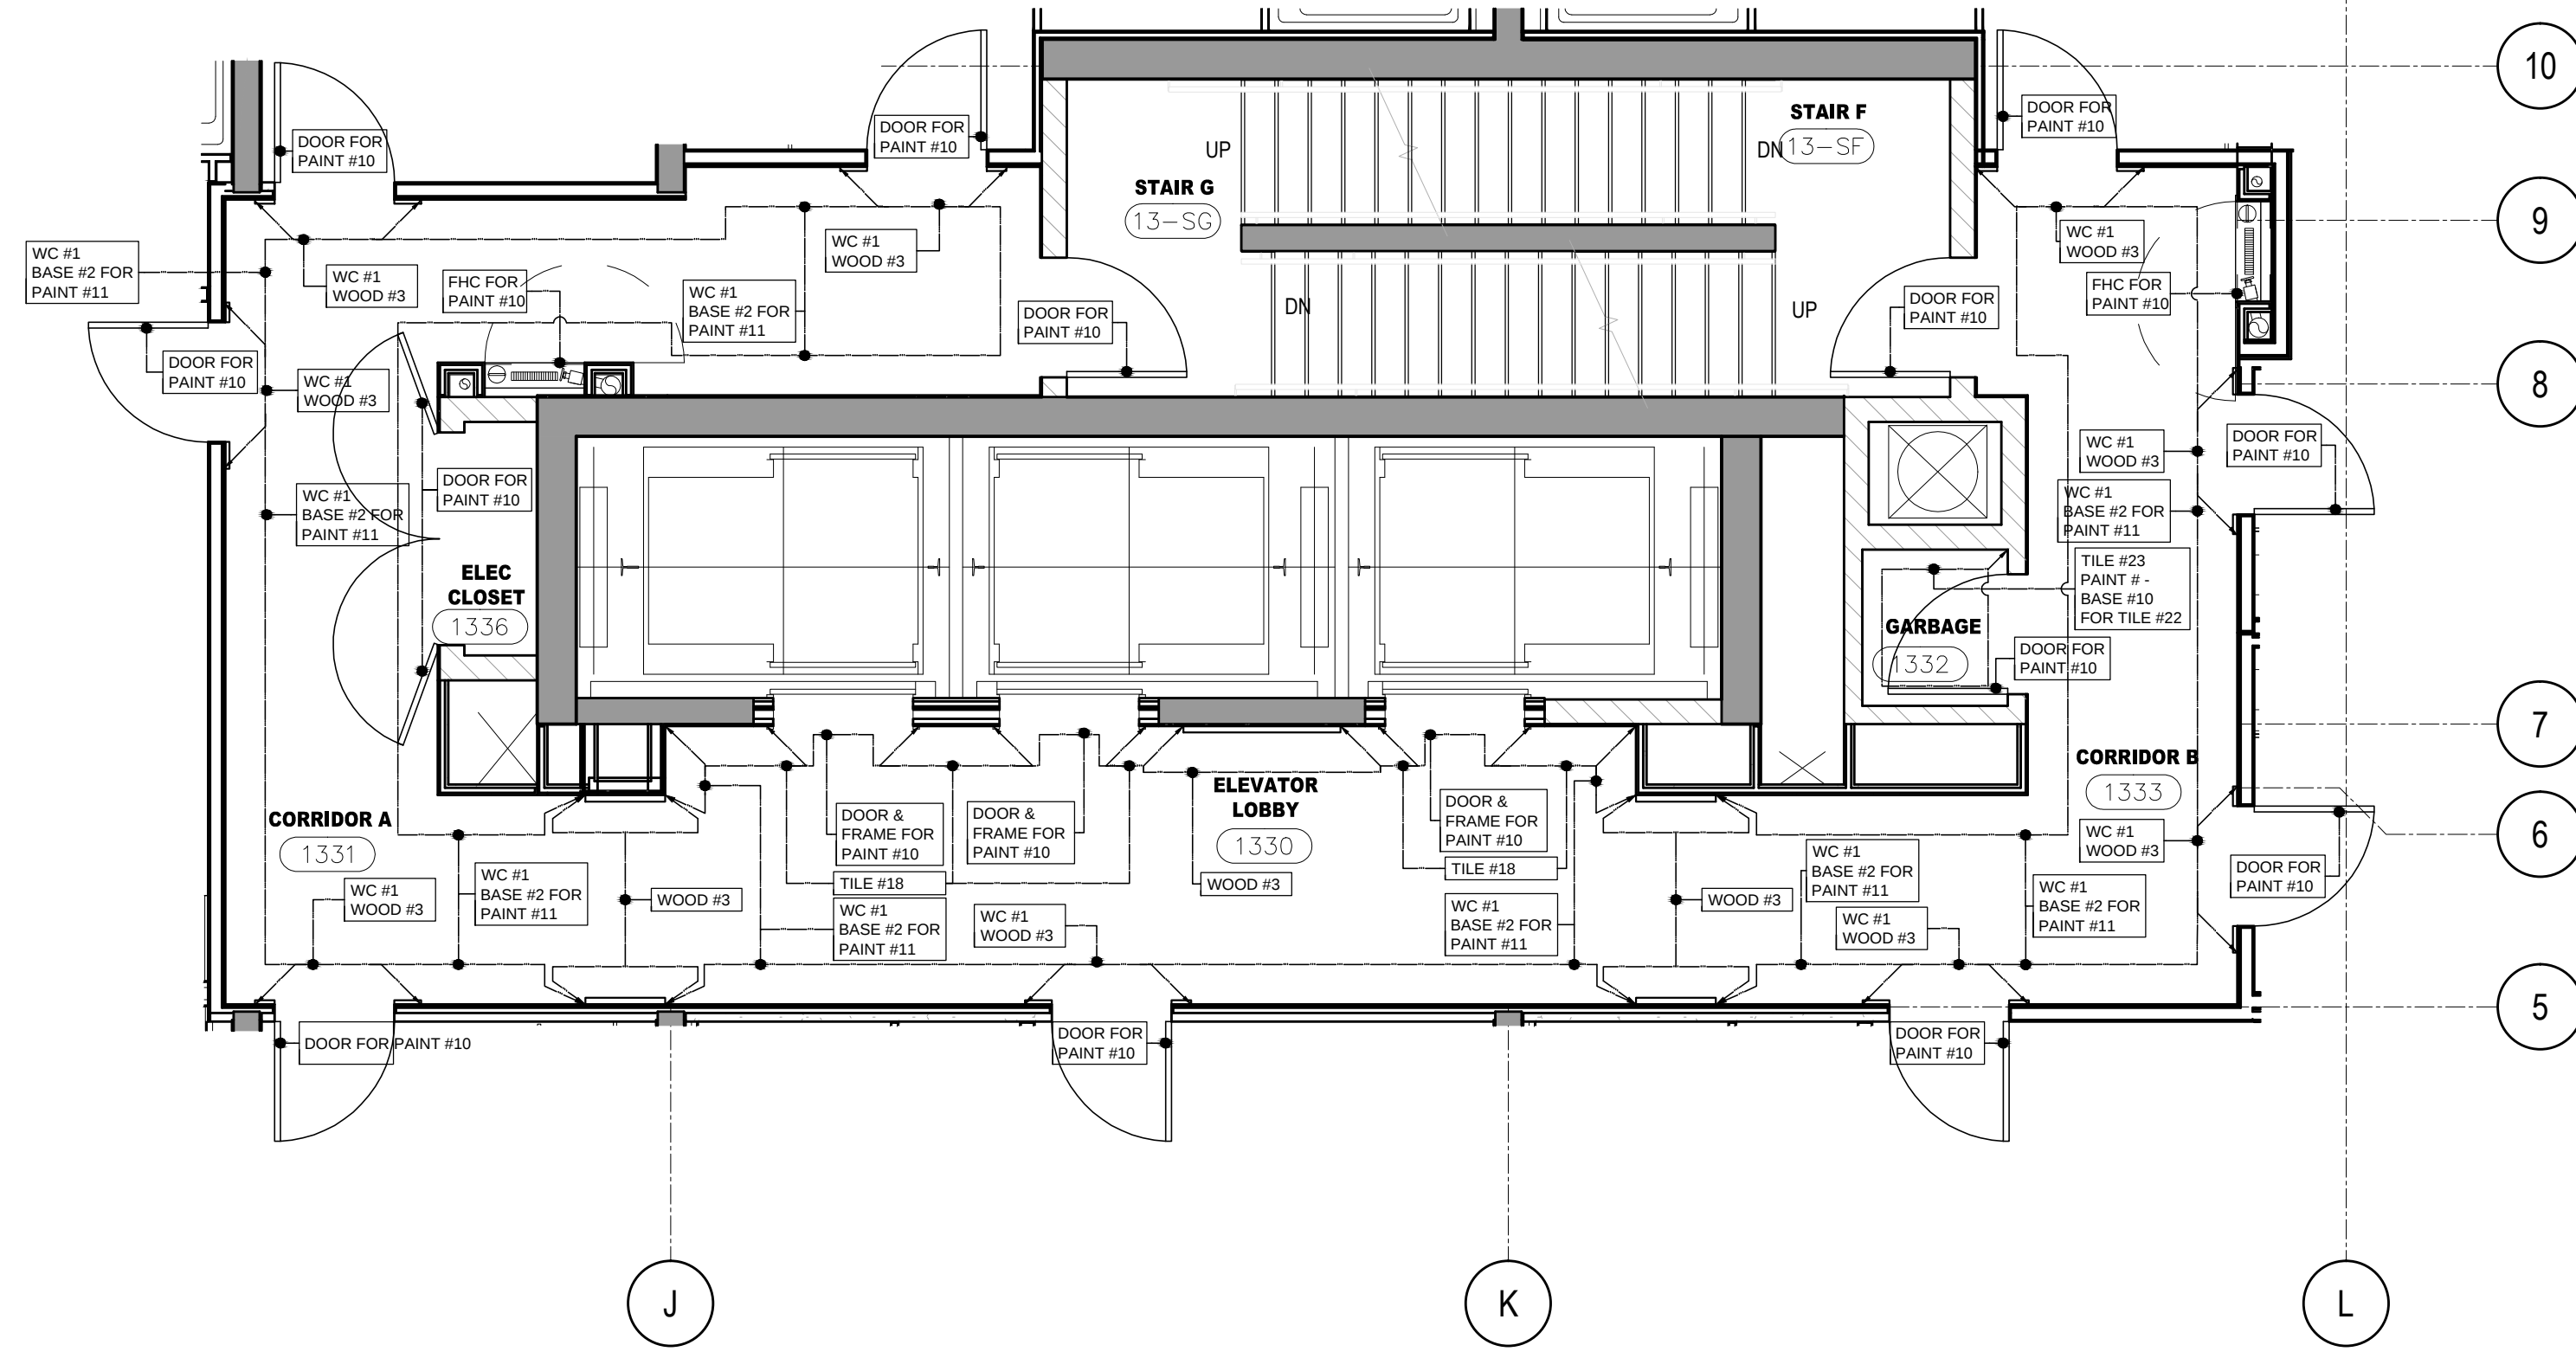

4 WALL FINISHES PLAN
WD1.13.0 13TH FLOOR SCALE: 1/50

16	21 JAN / 15	ISSUED FOR PAINT / WALLPAPER TENDER	CB
14	8 SEPT / 15	ISSUED FOR TRIM CARPENTRY	CB
13	24 AUG / 15	ADDITIONAL / SITE INSTRUCTION #2	CB
12	20 AUG / 15	RE- ISSUED FOR DRYWALL TENDER	CB
11	15 JUL / 15	ISSUED FOR TRIM CARPENTRY TENDER	CB
10	15 JUL / 15	ISSUED FOR TRIM CARPENTRY TENDER	CB
09	16 JUN / 15	ISSUED FOR FINISH CARPENTRY	CB
03	06 MAR / 15	ISSUED FOR TILE TENDER	AP
02	26 JAN / 15	ISSUED FOR TILE TENDER	AP
01	22 AUG / 14	ISSUED FOR PERMIT	AP
NO.	DATE	COMMENTS	INI

REVISIONS:

UNION 31 INC.
183 BATHURST STREET, STE. 201
TORONTO, ON, M5T 2R7, CANADA
TEL: 416-597-1576 FAX: 416-597-2139

PROJECT NAME:		ALEXANDRA PARK MAIN BUILDING	
PROJECT NO.:		13-949	
DRAWING(S):		13TH FLOOR CONSTRUCTION PLAN & REFLECTED CEILING PLAN & FLOOR & WALL FINISHES PLANS	
DATE STARTED:		07 AUG / 13	
SCALE:		1" = 50'	
DRAWN BY:		AP	
APPROVED BY:		KC	
		ID	
		1.13.0	