


DO NOT SCALE DRAWINGS.

CONTRACTOR MUST VERIFY ALL DRAWINGS, DIMENSIONS, DETAILS AND SPECIFICATIONS, AND REPORT ANY DISCREPANCIES TO UNION 31 INC. BEFORE PROCEEDING WITH WORK. MATERIALS MAY NOT BE SUBSTITUTED WITHOUT WRITTEN APPROVAL FROM UNION 31 INC.

ALL DRAWINGS AND SPECIFICATIONS ARE INSTRUMENTS OF SERVICE AND THE PROPERTY OF UNION 31 INC. WHICH MUST BE RETURNED AT THE COMPLETION OF THE WORK.

PRINTED: 20-MAY-15

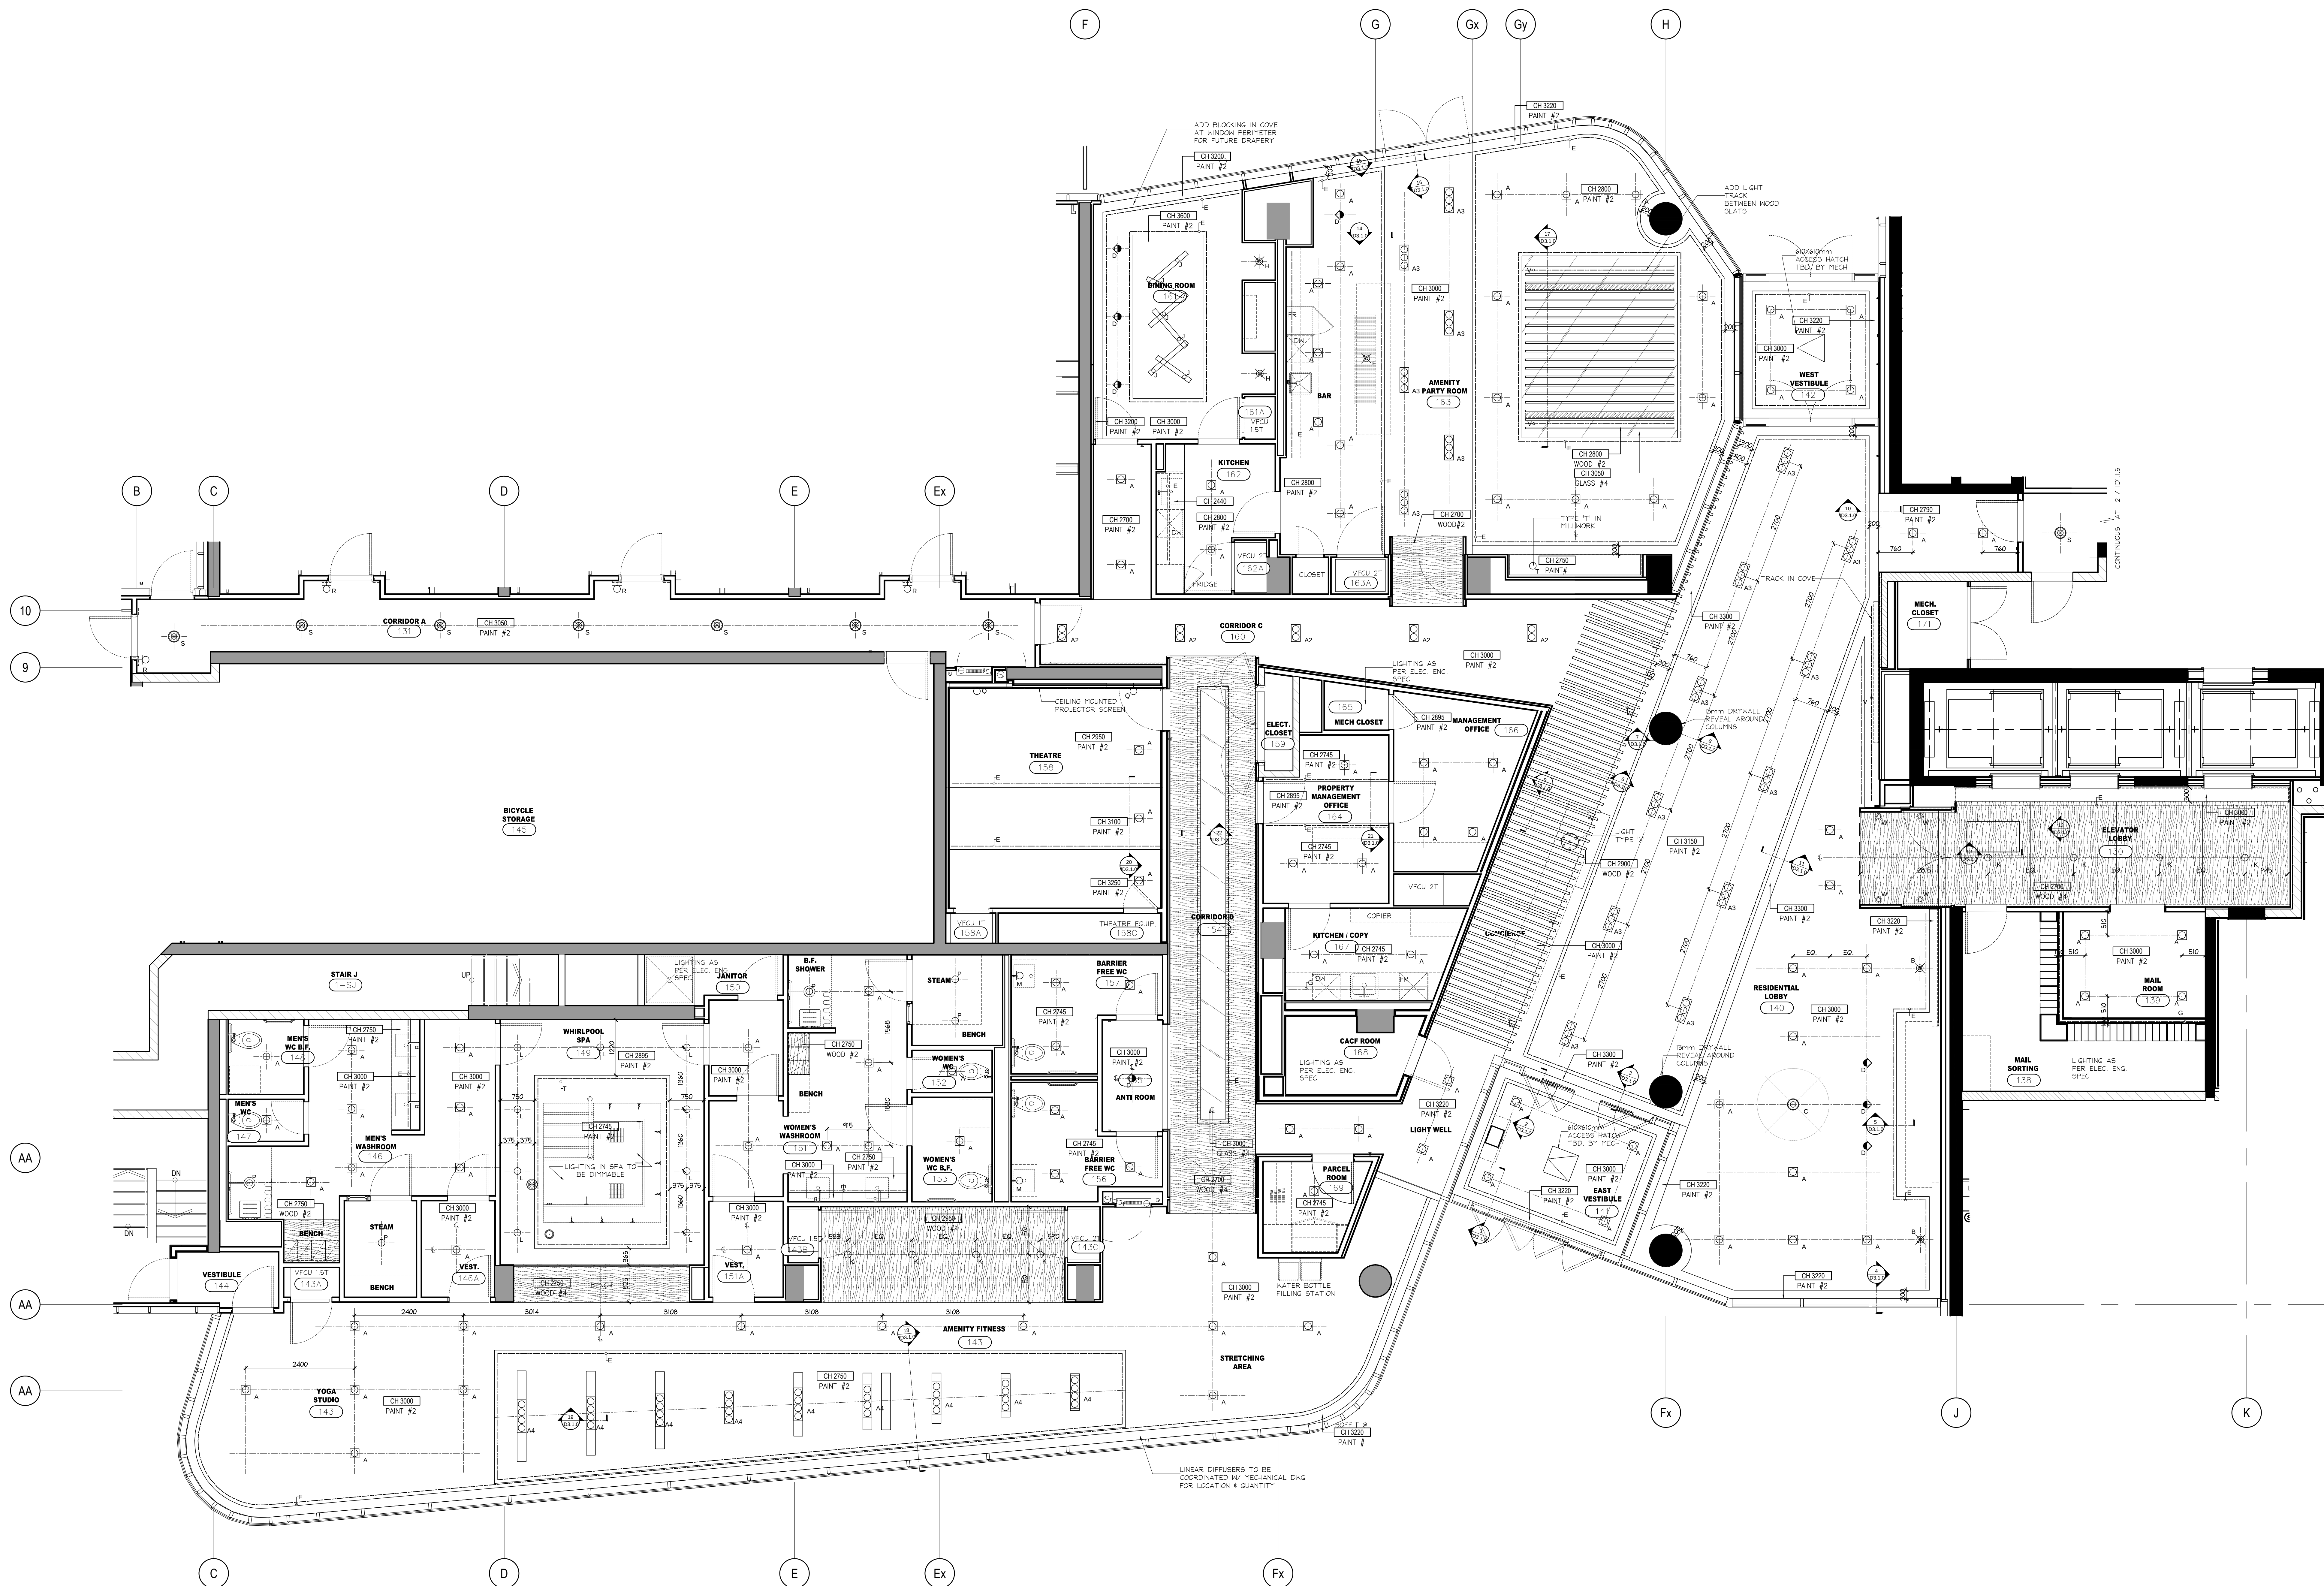

1 REFLECTED CEILING PLAN
GROUND FLOOR
SCALE: 1/50

16	21 JAN / 15	ISSUED FOR PAINT / WALLPAPER TENDER	CS
14	8 SEPT / 15	ISSUED FOR TRIM CARPENTRY	CS
		ADDENDUM 2 SITE INSTRUCTION #2	CS
13	24 AUG / 15	RE: ISSUED FOR DRYWALL TENDER	CS
11	20 AUG / 15	ISSUED FOR DRYWALL TENDER	CS
10	15 JUL / 15	ISSUED FOR TRIM CARPENTRY TENDER	CS
09	16 JUNE / 15	ISSUED FOR FINISH CARPENTRY	CS
07	02 JUNE / 15	LIGHTING TENDER ADDENDUM #1	CS
03	06 MAR / 15	ISSUED FOR TILE TENDER	AP
02	26 JAN / 15	ISSUED FOR TENDER	AP
01	22 AUG / 14	ISSUED FOR PERMIT	AP
NO	DATE	COMMENTS	INI

UNION31 INC.
183 BATHURST STREET, STE. 201
TORONTO, ON, M5T 2R7, CANADA
TEL: 416-597-1576 FAX: 416-597-2139

PROJECT NAME:
ALEXANDRA PARK
MAIN BUILDING
BLOCK 11
ON, Canada
PROJECT NO.:
13-949
DRAWINGS:
GROUND FLOOR
REFLECTED CEILING PLAN

DATE STARTED: 07 AUG / 13
SCALE: 1" = 50'
DRAWN BY: AP
APPROVED BY: KC

DRAWING NO.:
ID
1.1.1