
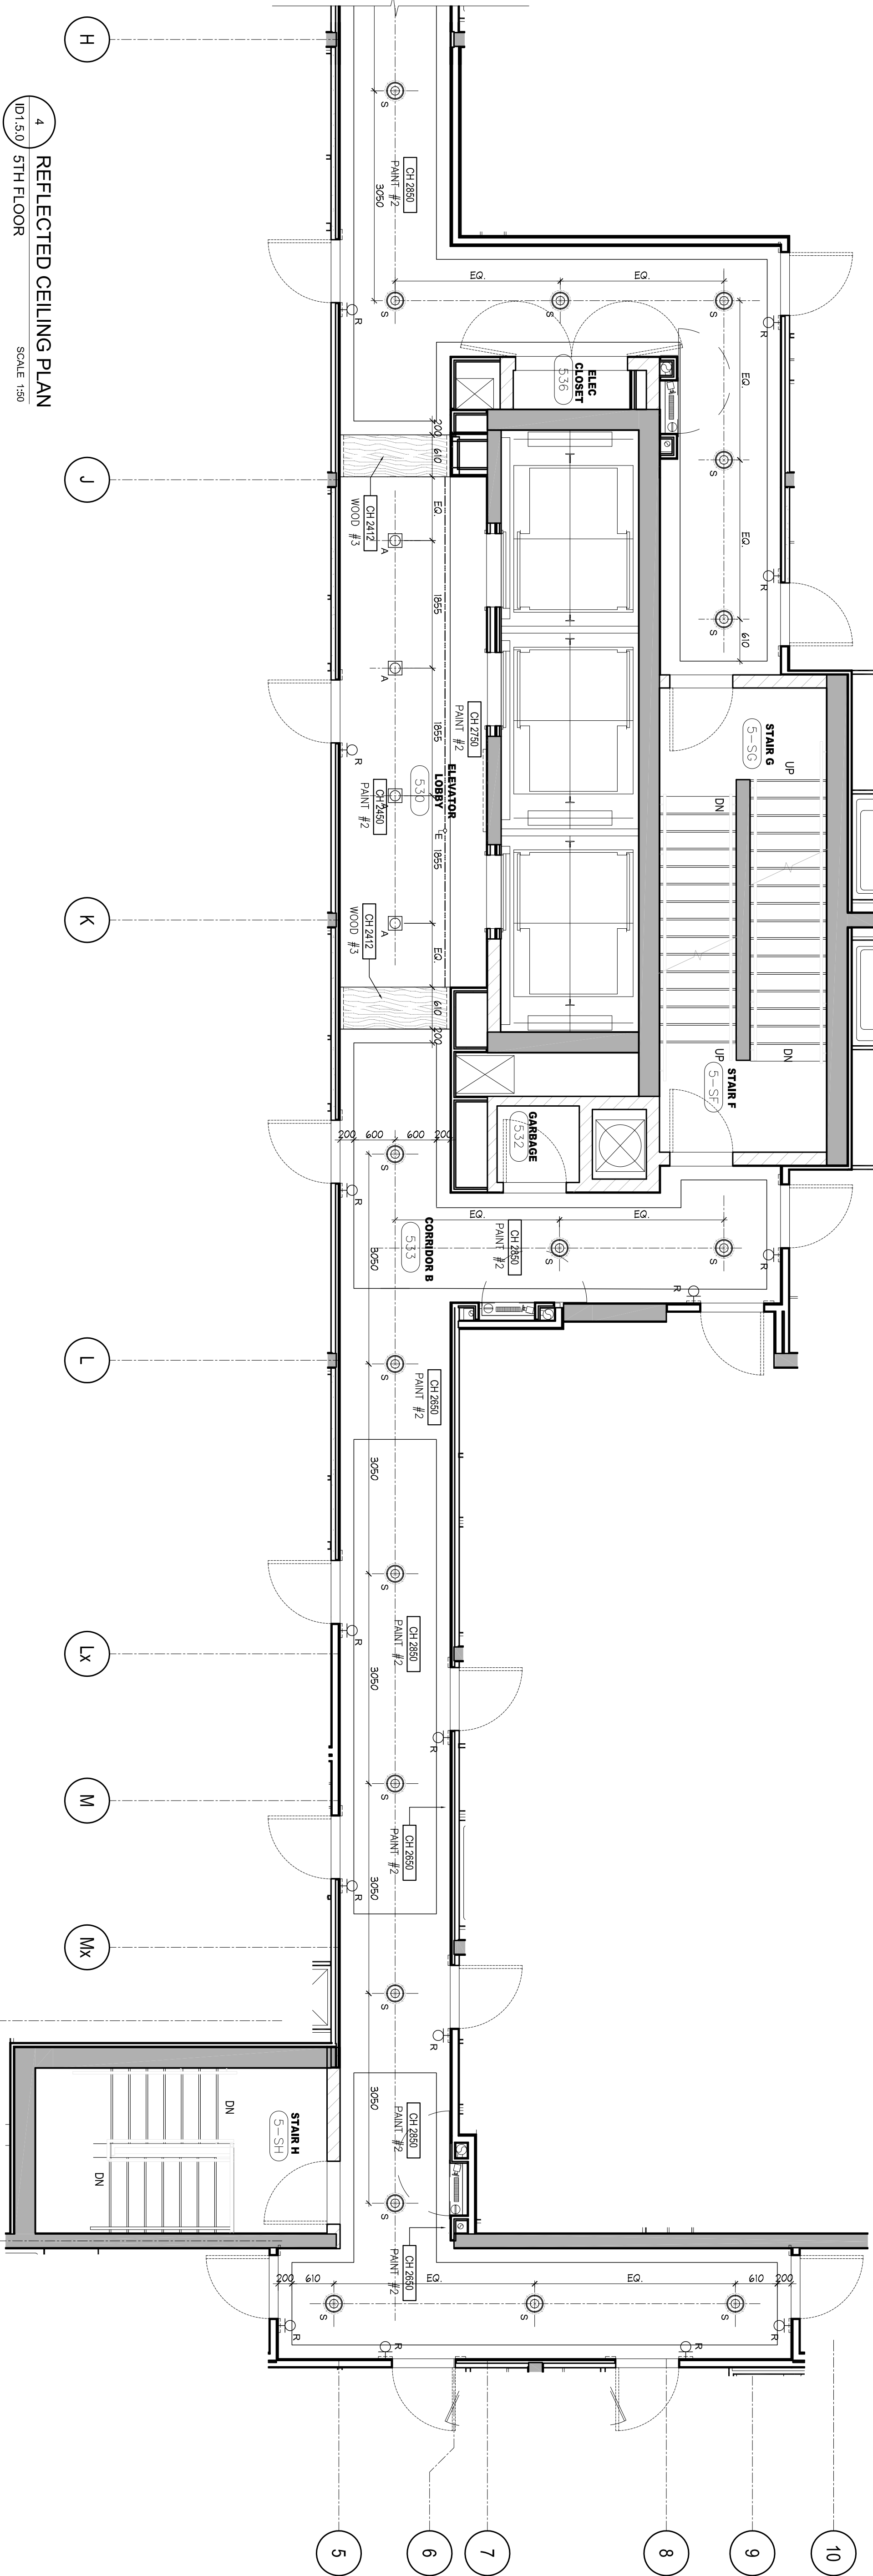
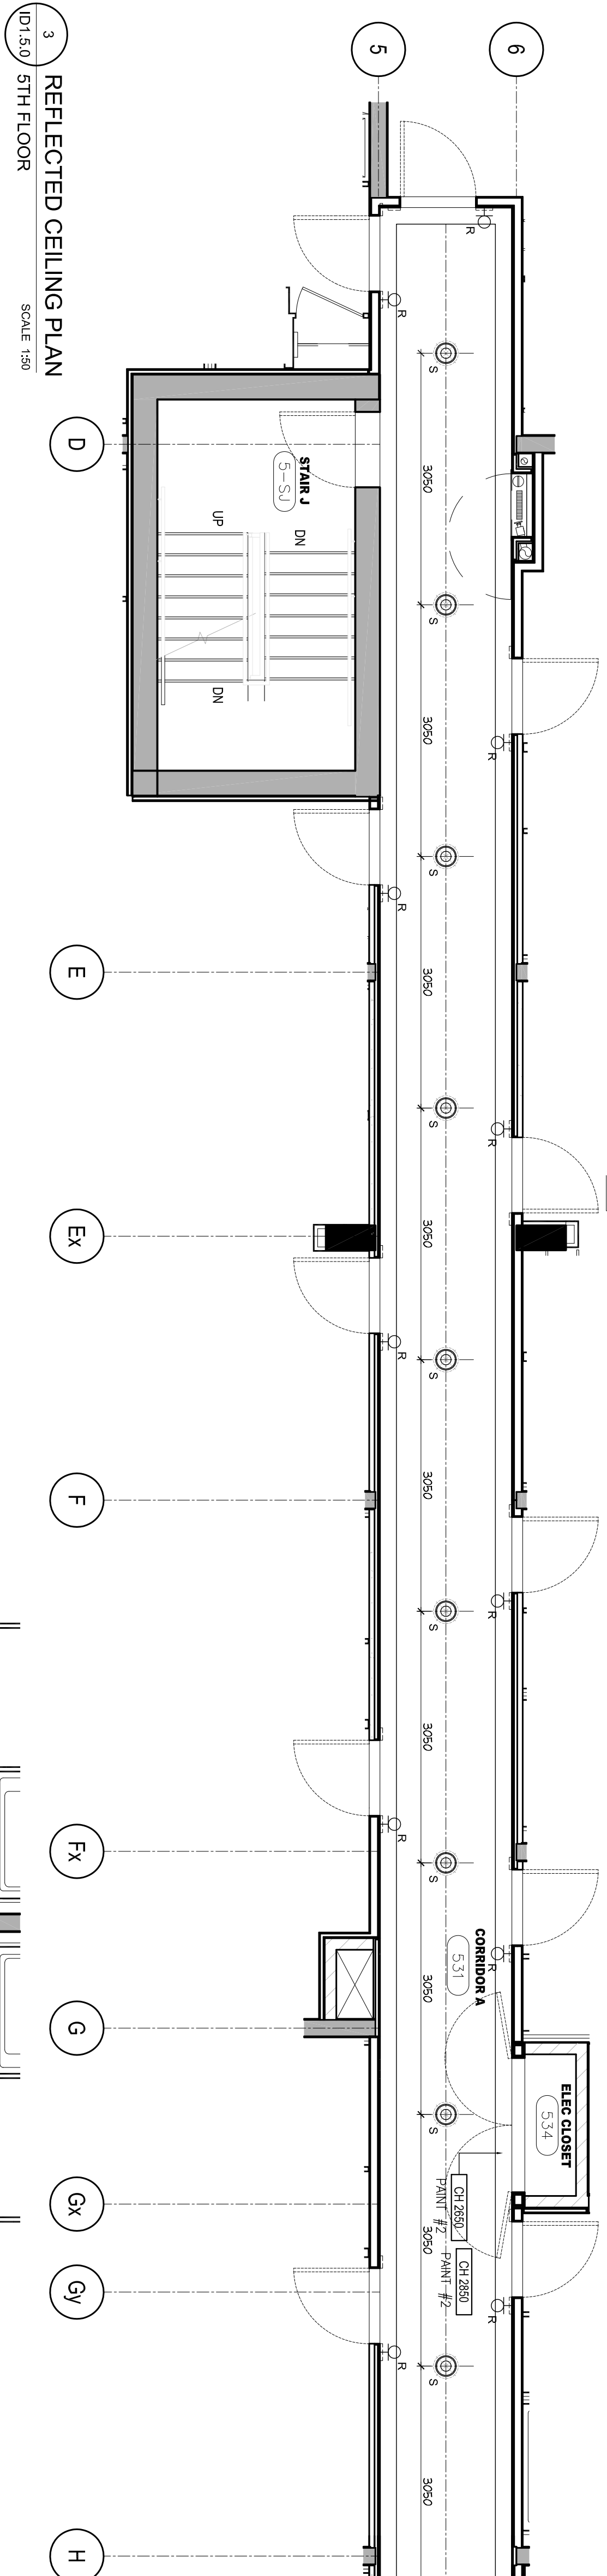
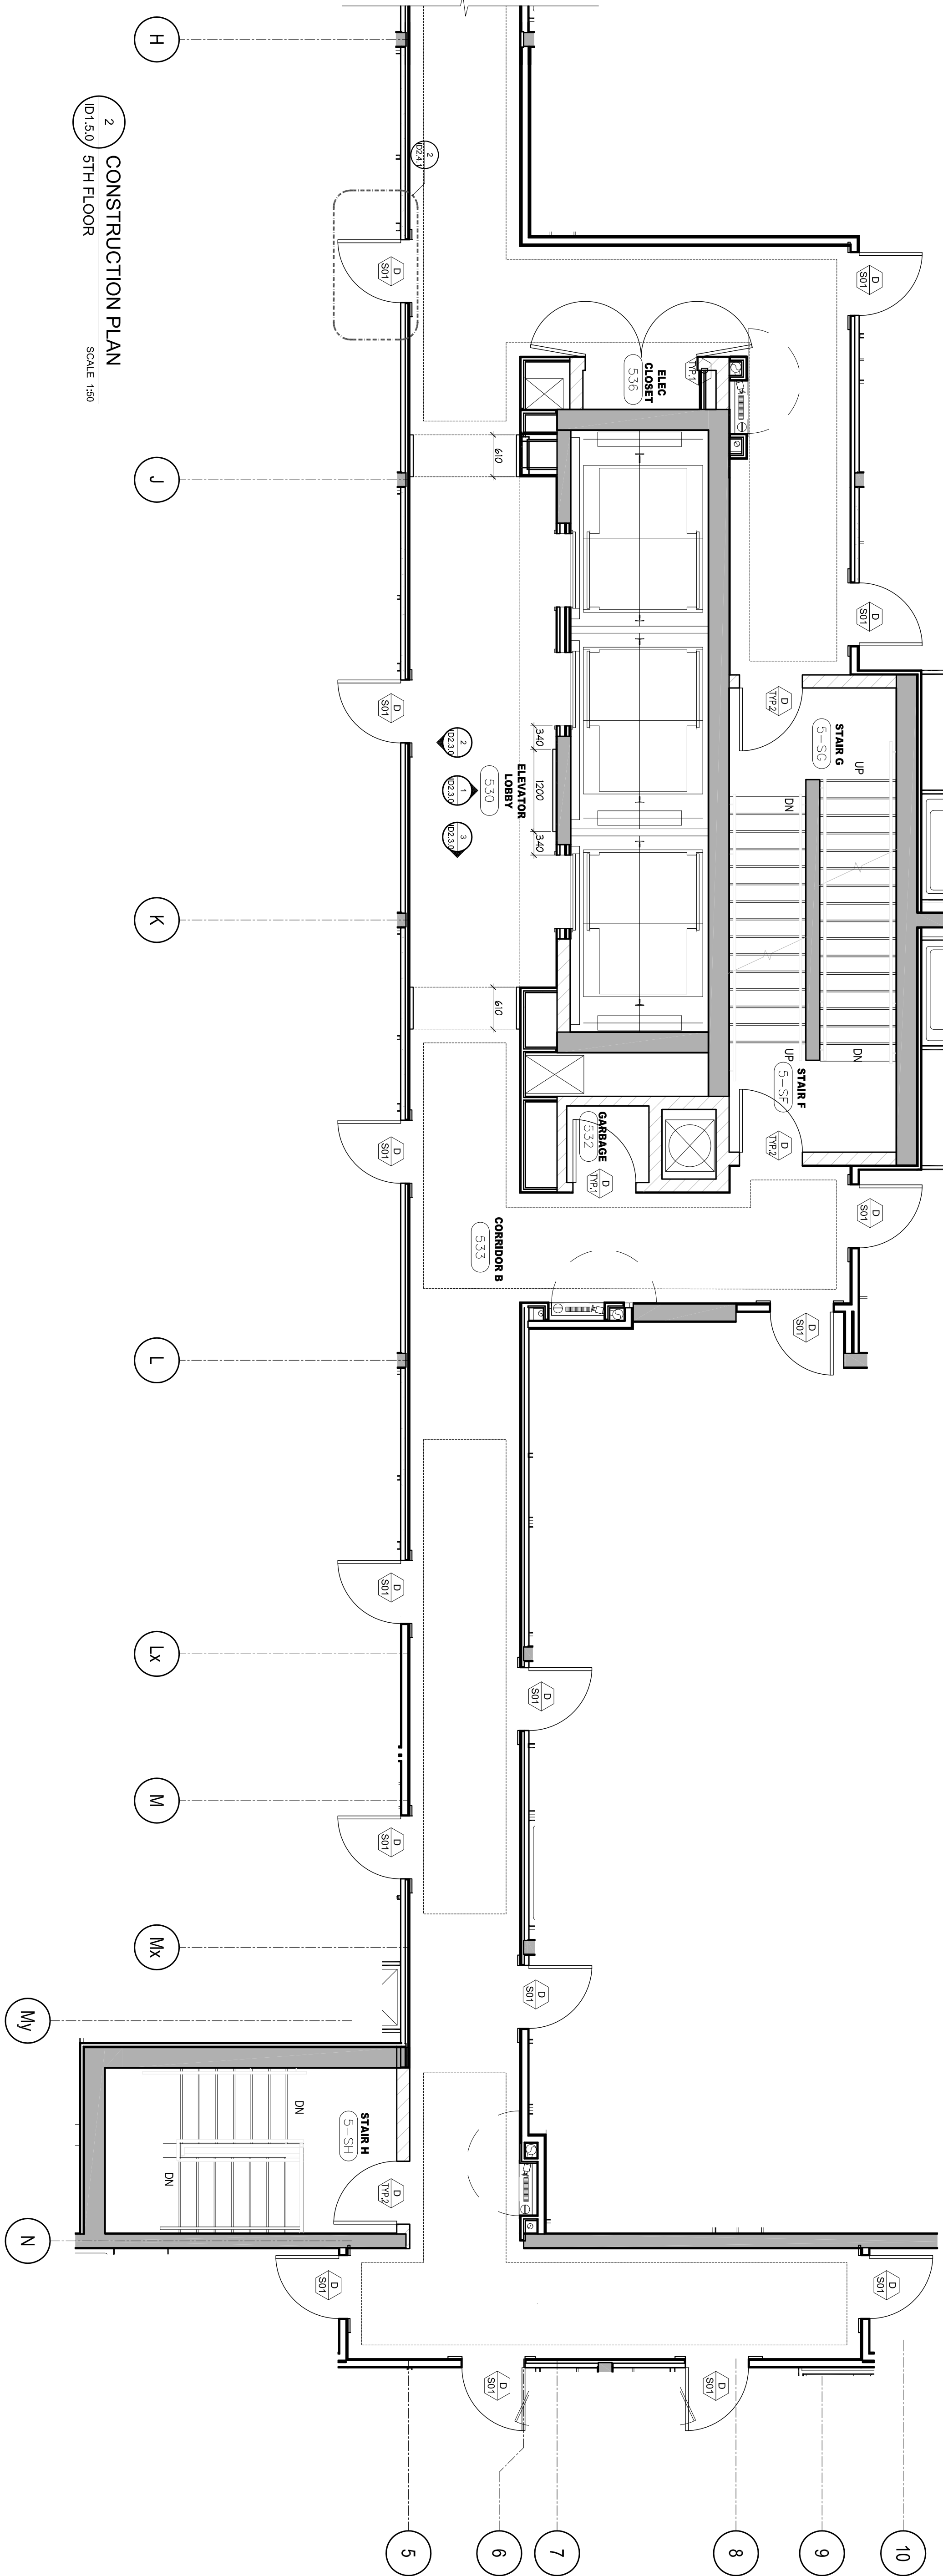


DO NOT SCALE DRAWINGS.

CONTRACTOR MUST VERIFY ALL DIMENSIONS, DIMENSIONS AND SPACING TYPES, AND/OR SPACING MAY BE CHANGED TO MEET THE REQUIREMENTS OF THE DESIGNER. MATERIALS MAY NOT BE SUBSTITUTED WITHOUT THE WRITTEN APPROVAL OF THE DESIGNER. ALL DIMENSIONS AND SPACING TYPES ARE INDICATED ON SERVICE AND THE PROPERTY OF AIAA 37 INC. WHICH MUST BE RETURNED AT THE COMPLETION OF THE WORK.

PRINTED: 20-Jan-15

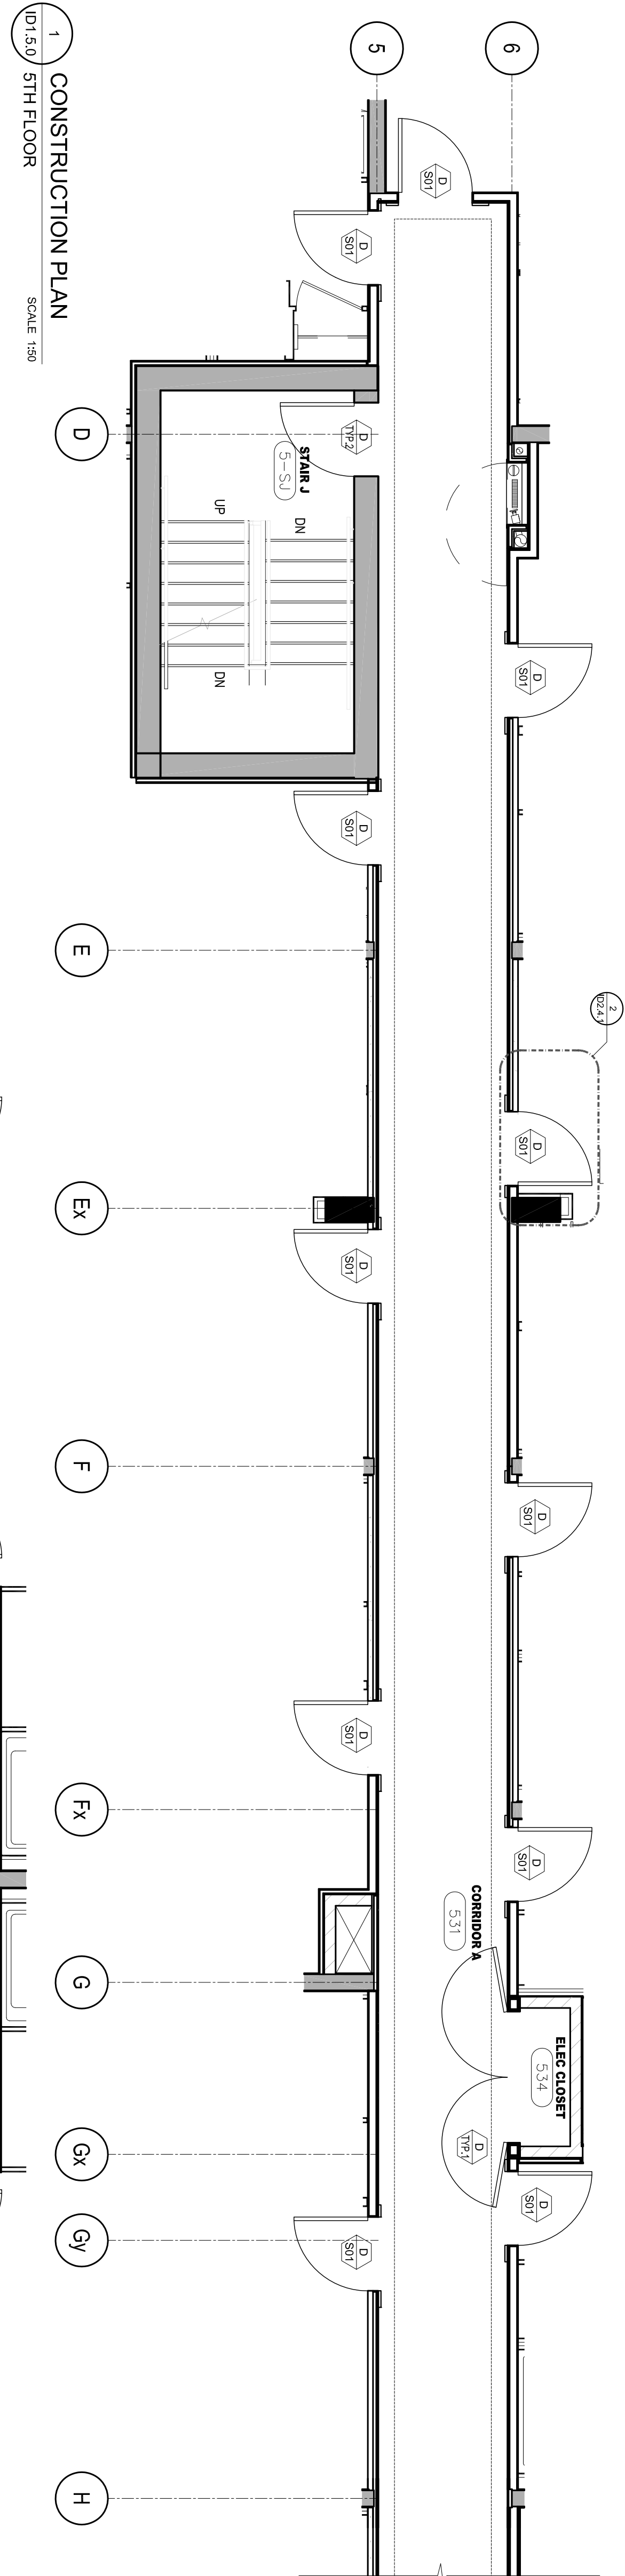

16	21 JAN 15	ISSUED FOR PAINT / WALLPAPER TENDER	CG
14	8 SEPT 14	ISSUED FOR TENDERS	CG
13	24 MAR 14	ISSUED FOR TENDERS	CG
12	24 MAR 14	ISSUED FOR TENDERS	CG
11	20 MAR 14	ISSUED FOR TENDERS	CG
10	12 JUL 13	ISSUED FOR TENDERS	CG
09	16 JUL 13	ISSUED FOR TENDERS	CG
08	09 JAN 13	ISSUED FOR TENDERS	CG
07	29 JAN 13	ISSUED FOR TENDERS	CG
06	22 JAN 14	ISSUED FOR TENDERS	CG
05	01	DATE	CG
04	01	DATE	CG
03	01	DATE	CG
02	01	DATE	CG
01	01	DATE	CG

UNION31
183 BATHURST STREET, STE 200
TORONTO, ON M5T 2R7 CANADA
TEL: 416-597-1576 FAX: 416-597-2139

ALEXANDRA PARK
MAIN BUILDING

PROJECT NAME:
PROJECT NO.:
BLOCK 11
ON, Canada
13-3449

5TH FLOOR
CONSTRUCTION PLAN &
REFLECTED CEILING PLAN

DATE STARTED: 07 AUG 13
SCALE: 1:50
DRAWN BY: AP
APPROVED BY: KC
ID
1:5.0