




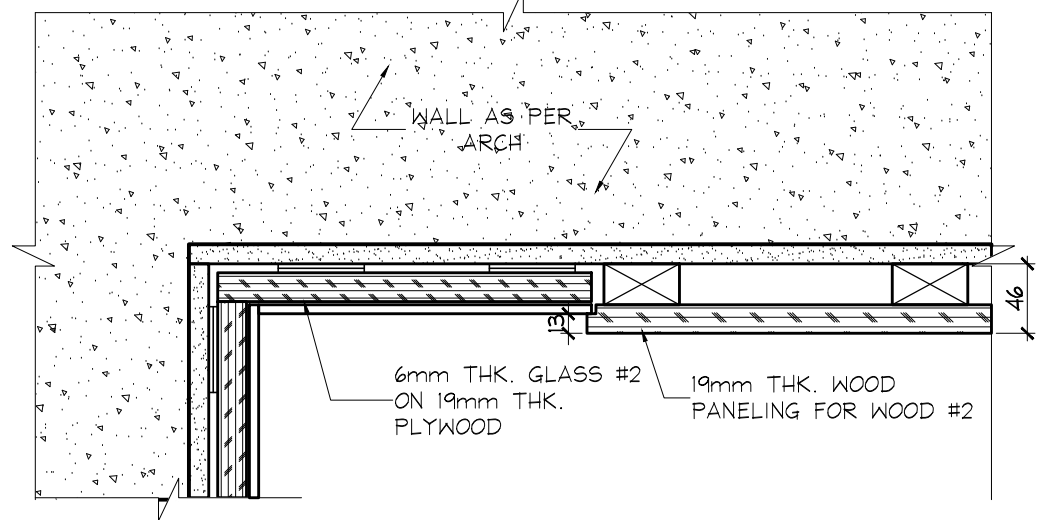


1 WALL SECTION
1ST FLOOR
SCALE 1:5

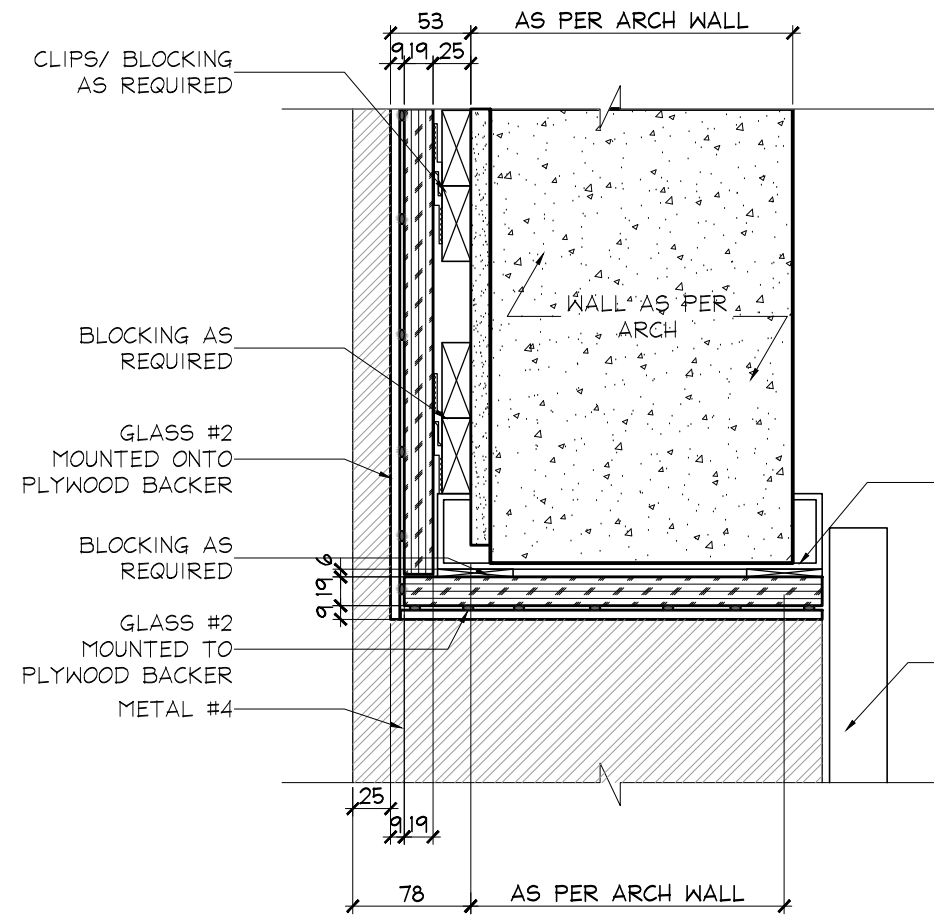


2 ELEVATOR HEADER SECTION
1ST FLOOR
SCALE 1:5

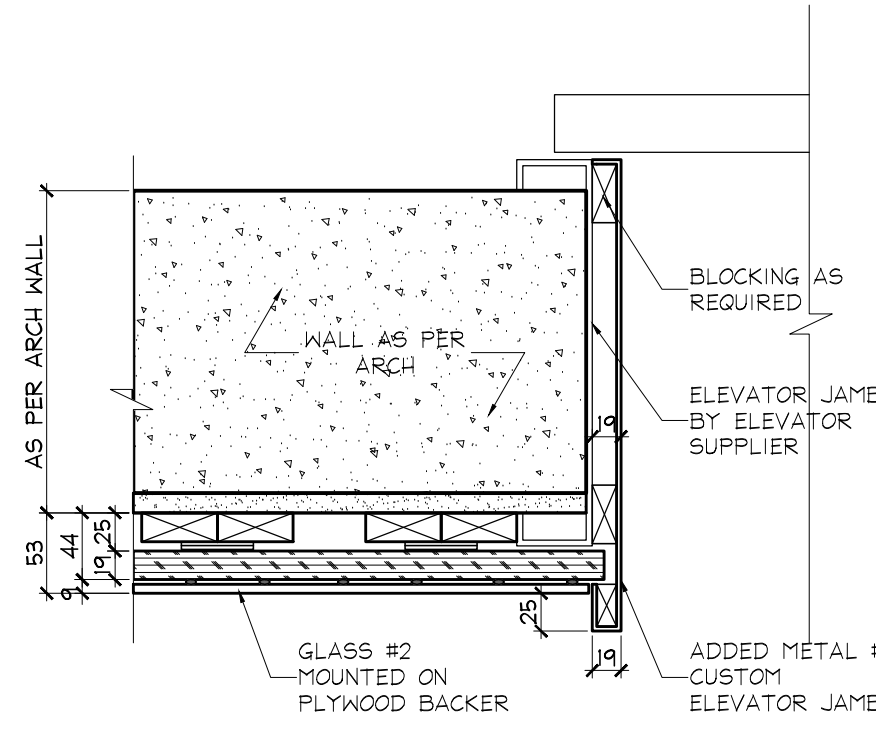


3 ELEVATOR JAMB SECTION
1ST FLOOR
SCALE 1:5

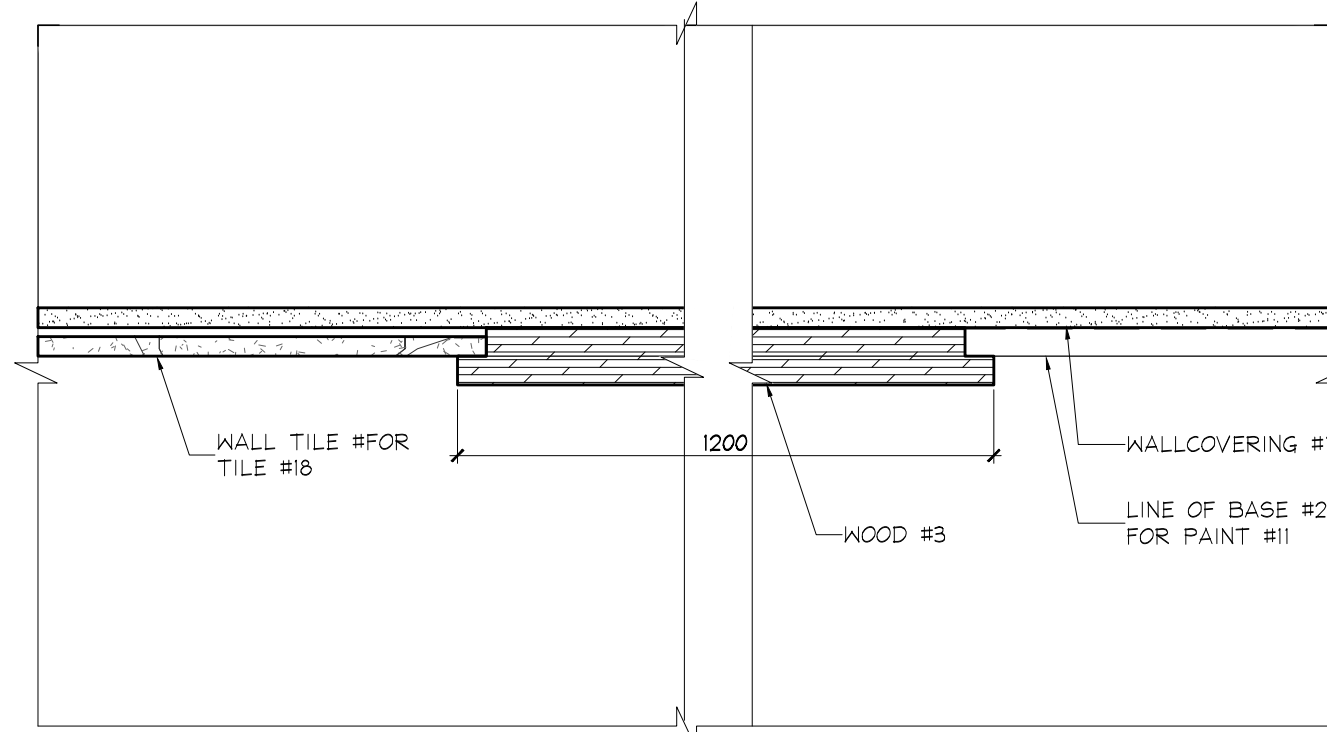


4 SECTION @ WOOD PANEL
TYPICAL CORRIDOR
SCALE 1:5

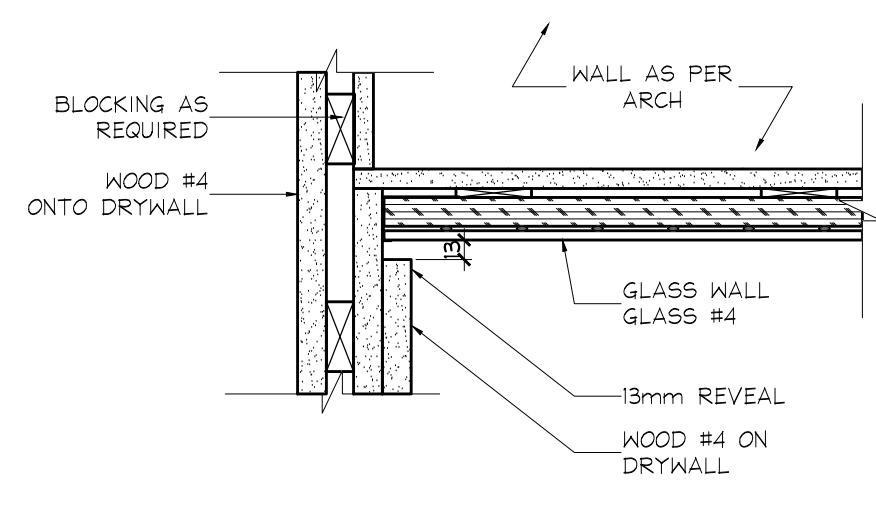


5 PLAN SECTION @ WOOD PANEL & GLASS WALL CONNECTION
1ST FLOOR LOBBY
SCALE 1:5

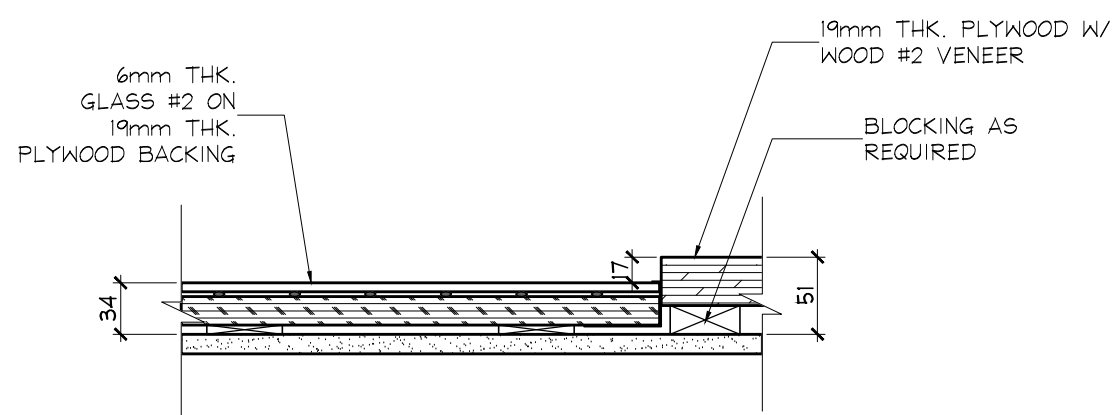


6 PLAN SECTION @ WOOD PANEL & GLASS WALL TRANSITION
1ST FLOOR LOBBY
SCALE 1:5

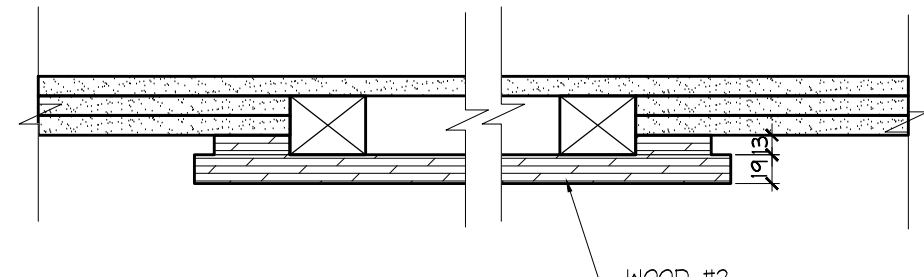


7 PLAN SECTION @ WOOD WALL
1ST FLOOR LOBBY
SCALE 1:5

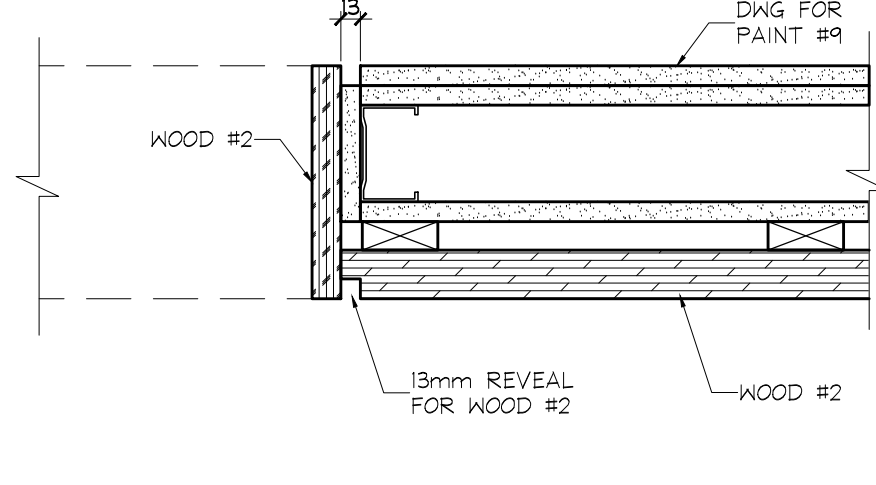


8 PLAN SECTION @ MAILROOM - JAMB
1ST FLOOR LOBBY
SCALE 1:5

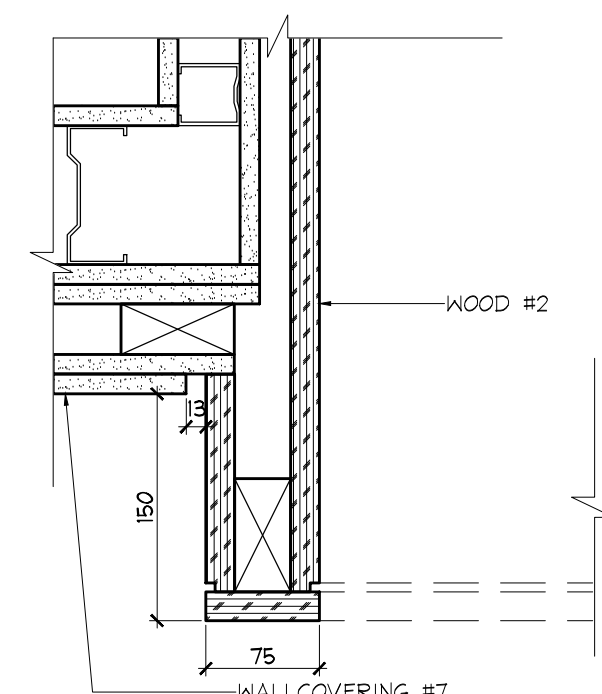


9 SECTION
1ST FLOOR ENTRANCE TO PARTY ROOM
SCALE 1:5

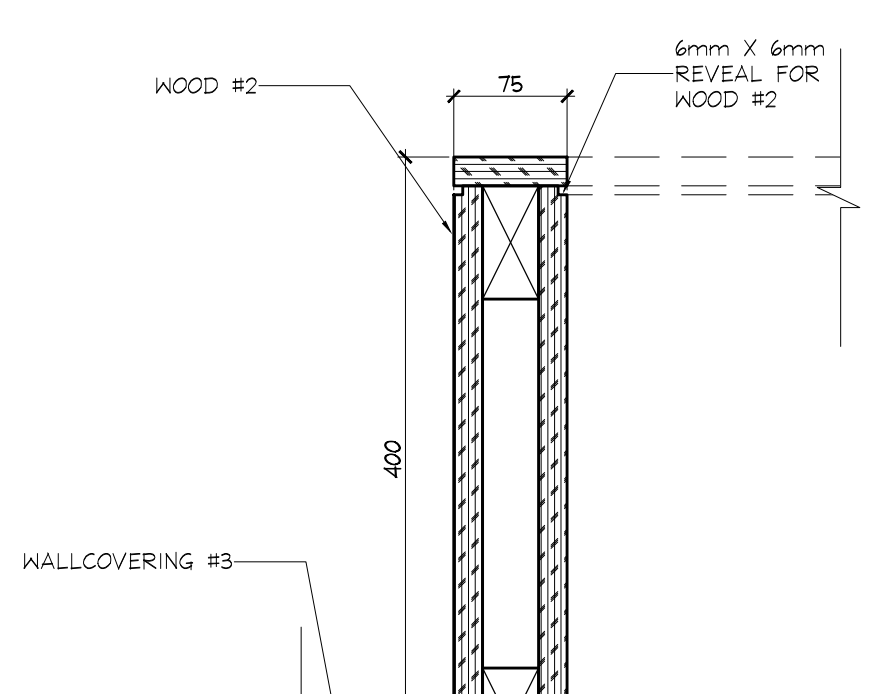


10 SECTION
1ST FLOOR PARTY ROOM
SCALE 1:5

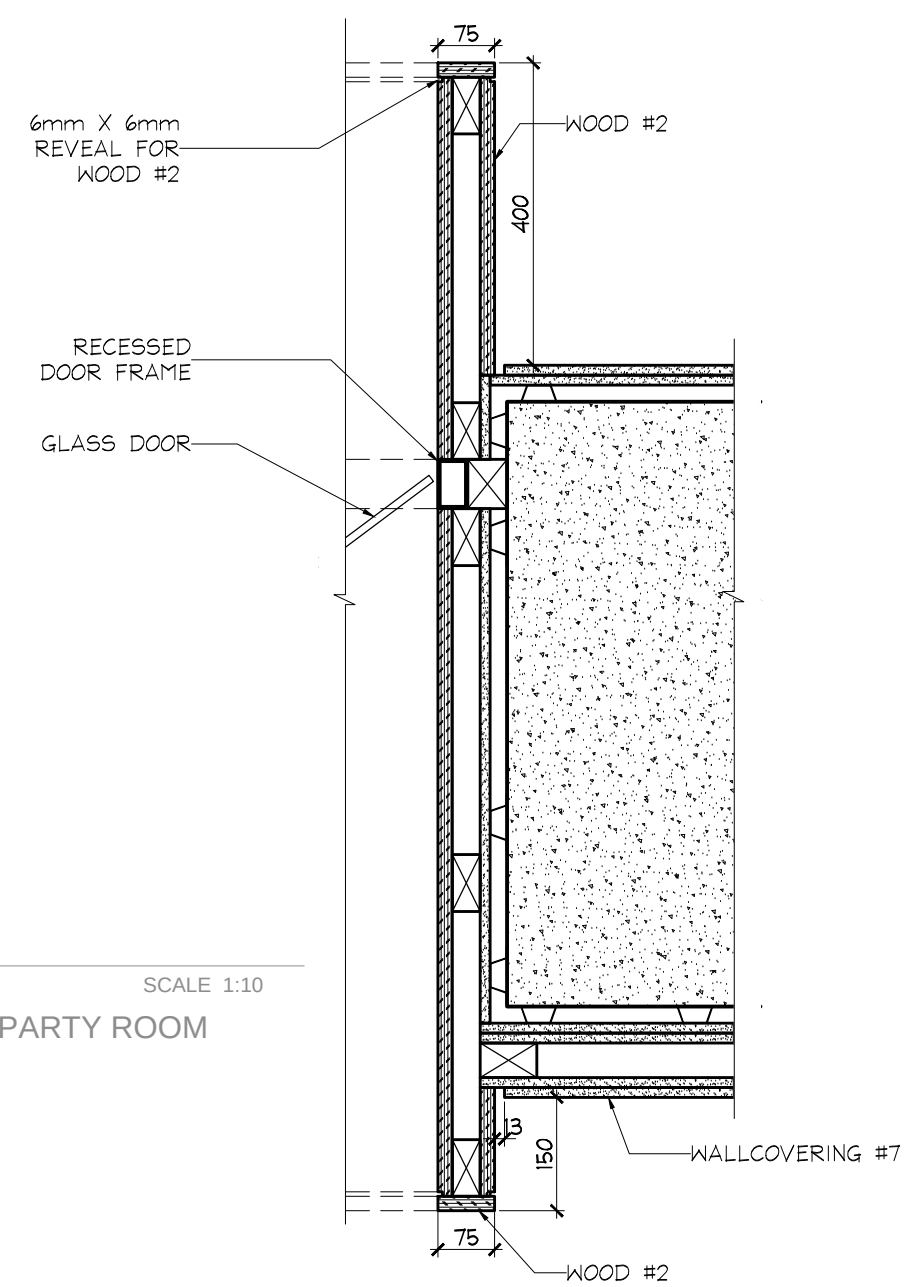


11 SECTION
1ST FLOOR ENTRANCE TO PARTY ROOM
SCALE 1:10

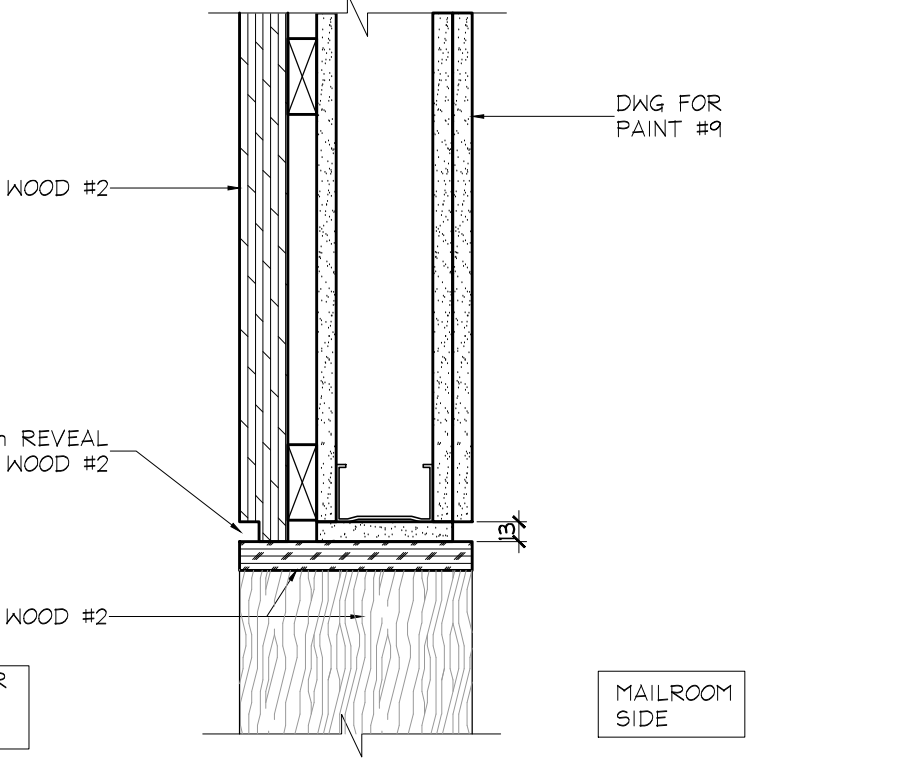


12 MAILROOM ENTRANCE HEADER SECTION
1ST FLOOR LOBBY
SCALE 1:5

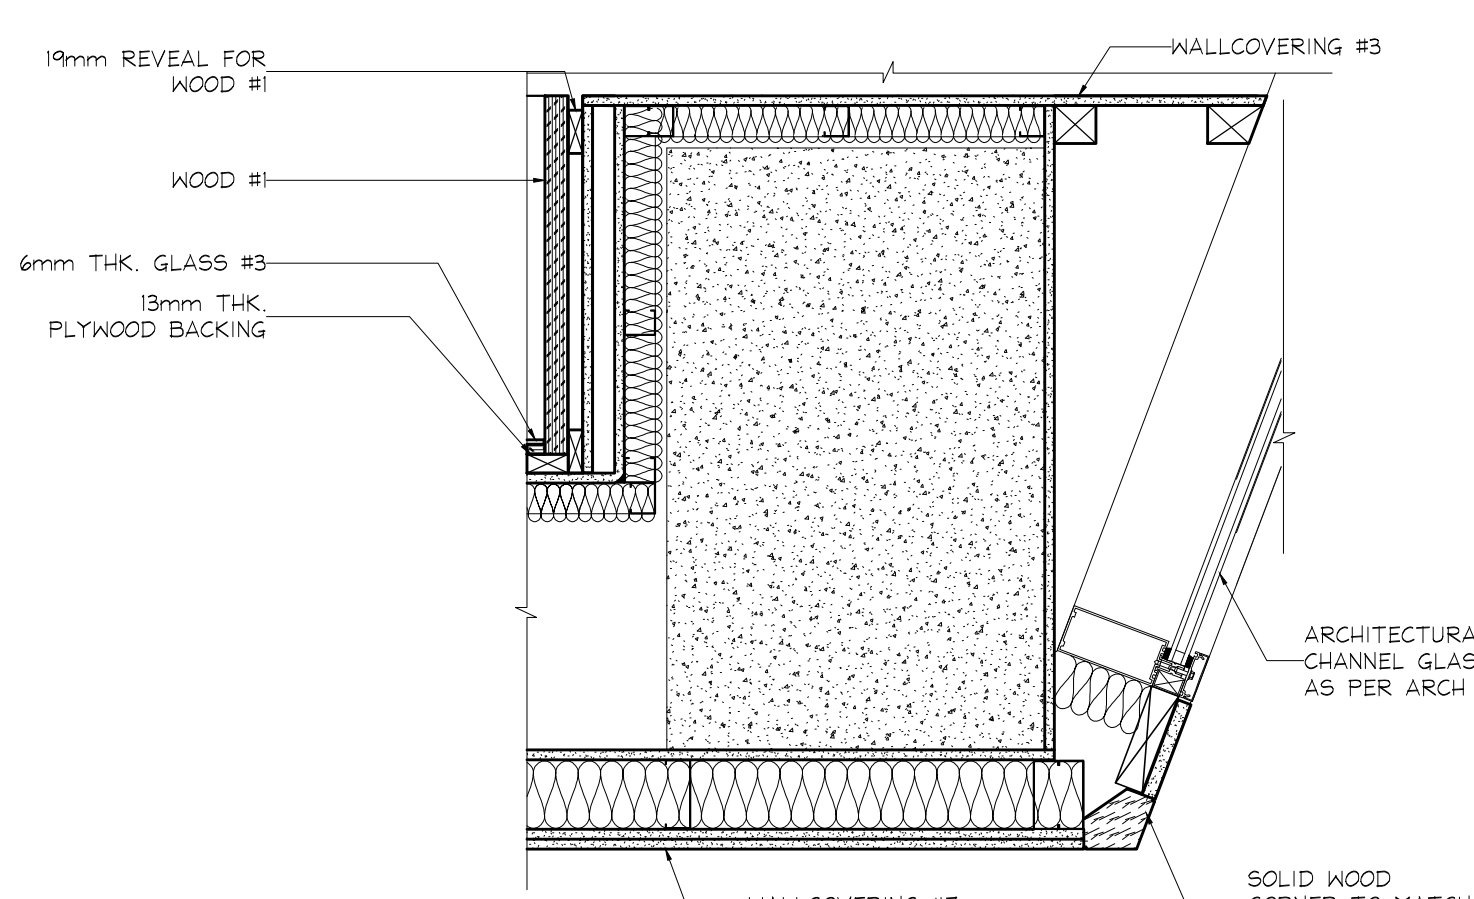


13 SECTION
1ST FLOOR LOBBY
SCALE 1:10

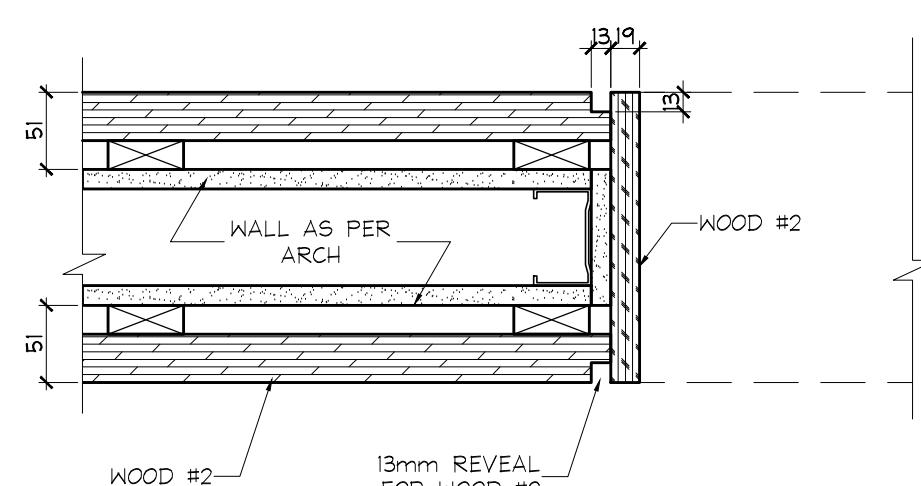


14 PLAN SECTION @ CORRIDOR 'D' & ANTIROOM
1ST FLOOR LOBBY
SCALE 1:5

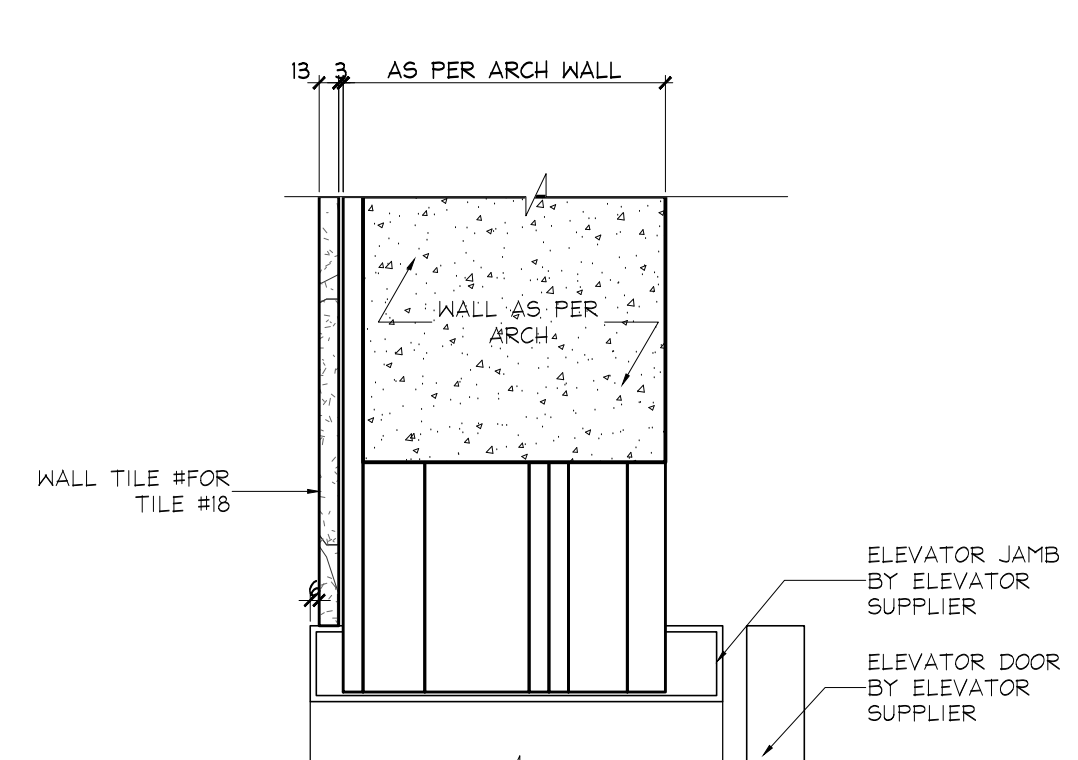


15 ELEVATOR HEADER SECTION
TYPICAL
SCALE 1:5

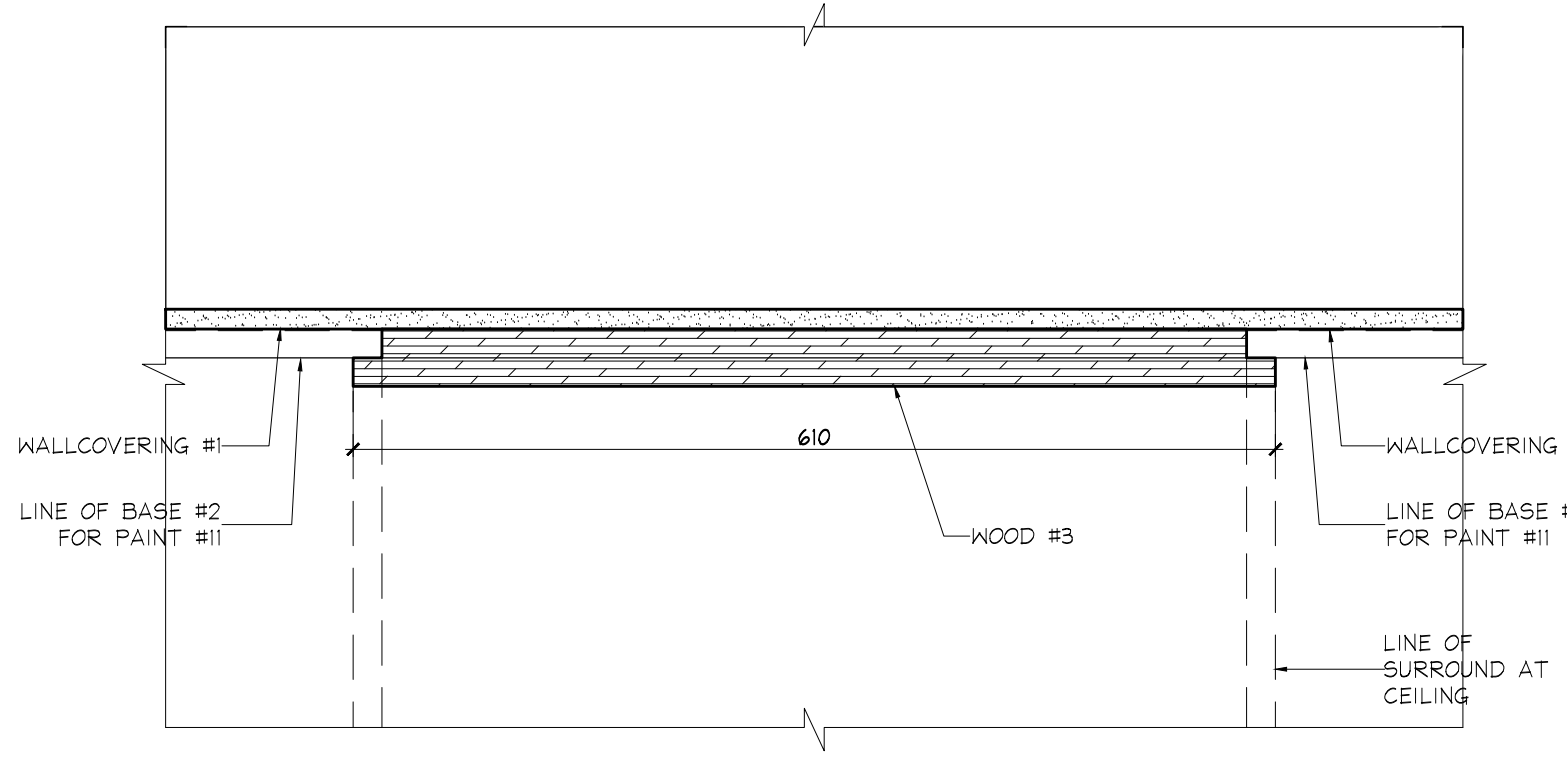


16 SECTION @ WOOD PANEL
TYPICAL CORRIDOR
SCALE 1:5

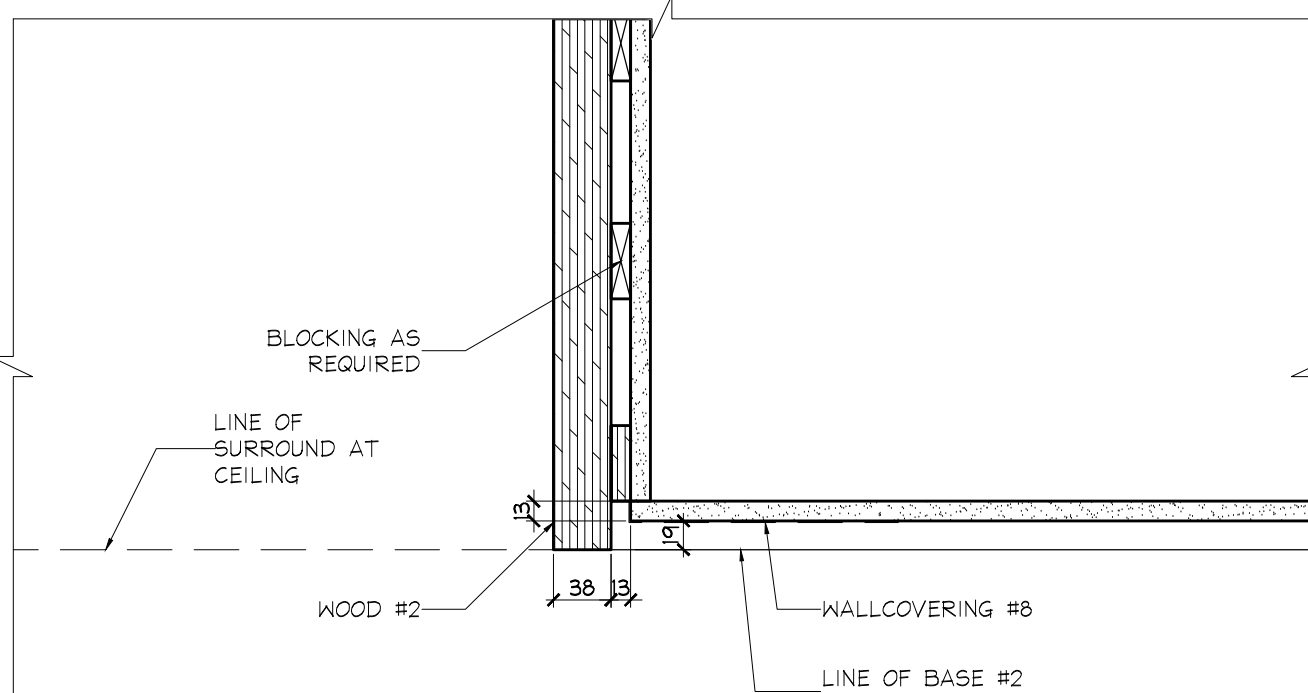


17 SECTION @ WOOD PANEL
1ST FLOOR AMENITY FITNESS
SCALE 1:5

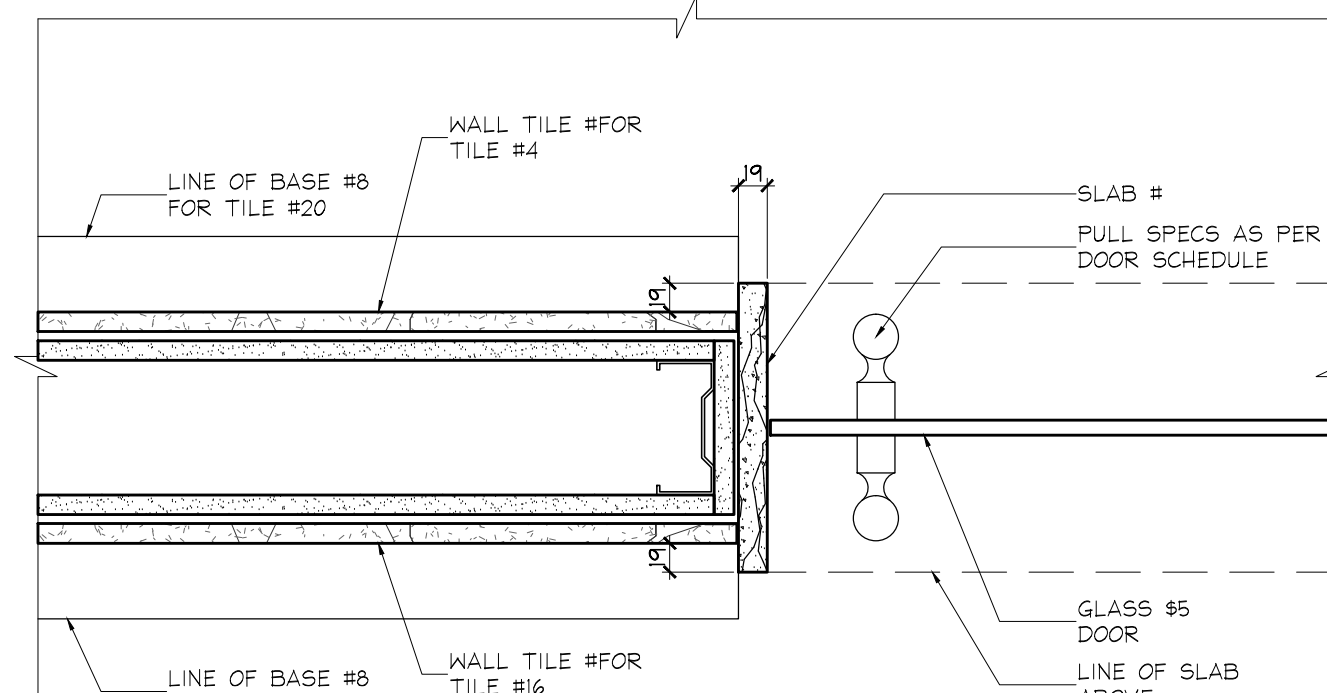


18 JAMB DETAIL
1ST FLOOR WHIRLPOOL SPA
SCALE 1:5

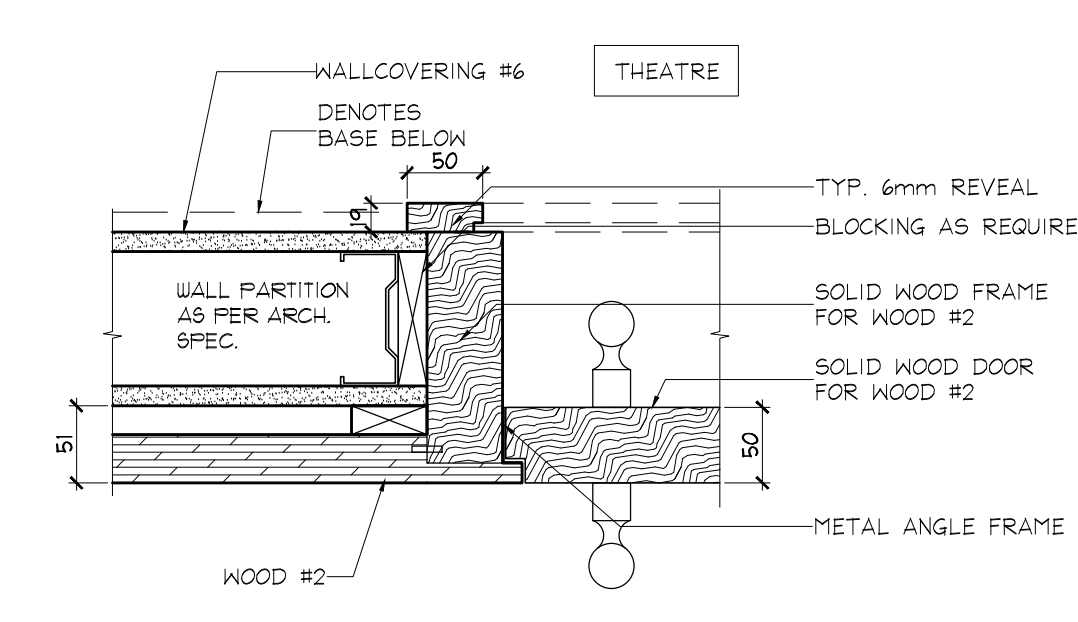


19 JAMB DETAIL
1ST FLOOR THEATRE
SCALE 1:5

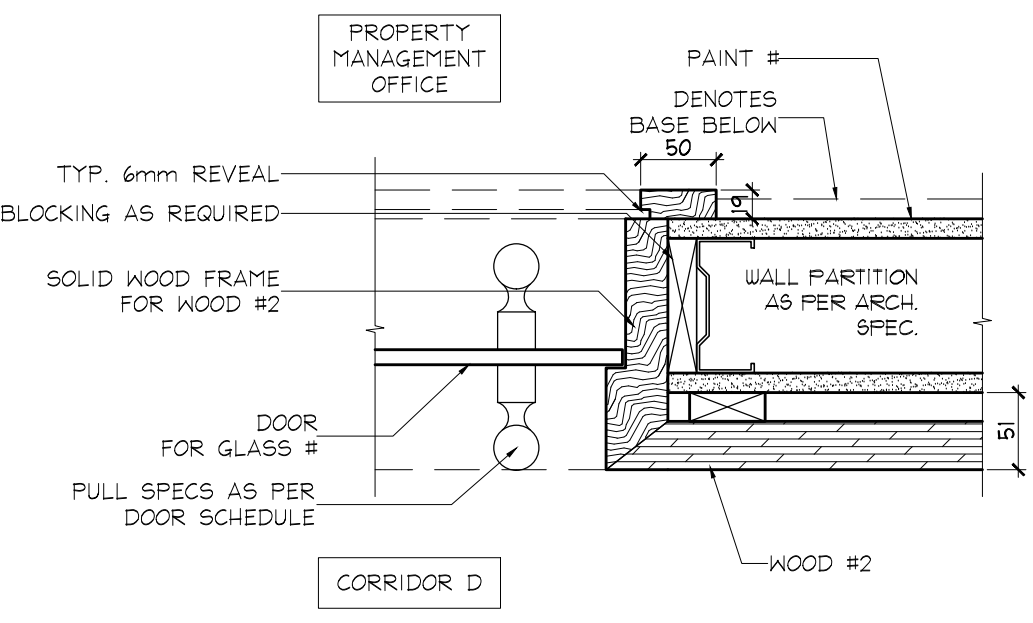

20 JAMB DETAIL
1ST FLOOR PROPERTY MANAGEMENT OFFICE
SCALE 1:5

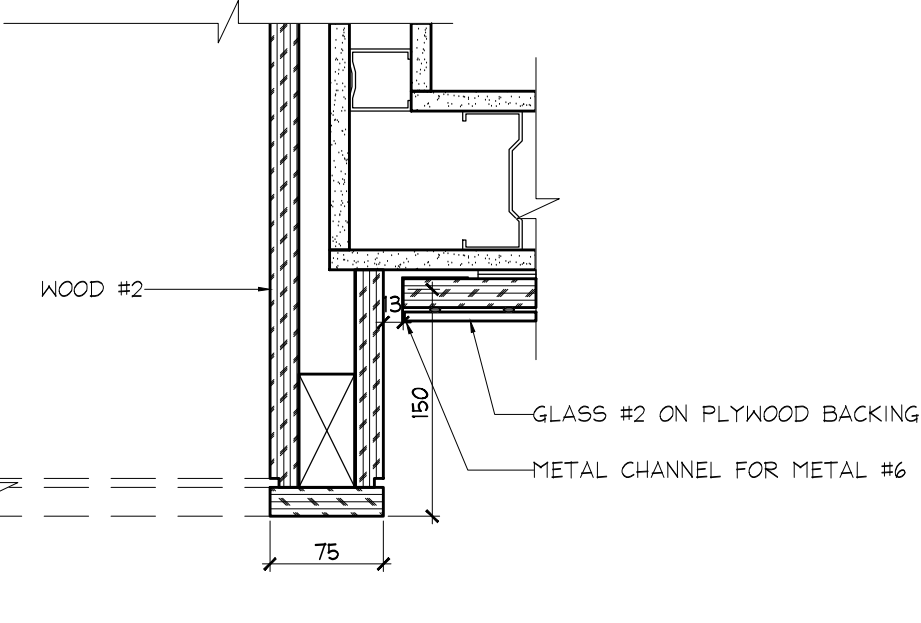

21 SECTION
1ST FLOOR ENTRANCE TO CORRIDOR 'D'
SCALE 1:5

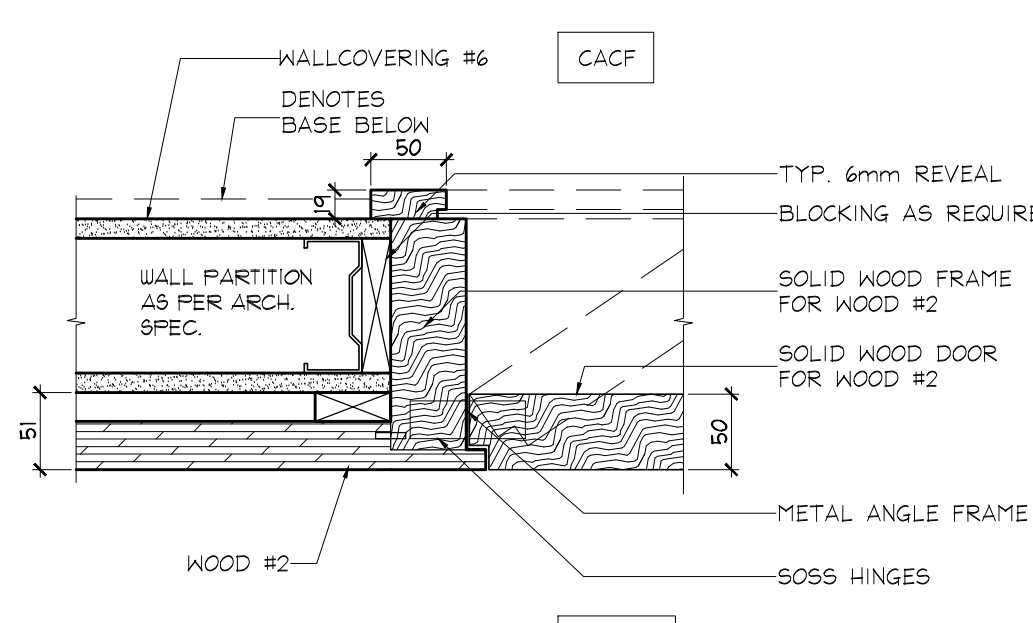

22 JAMB DETAIL
1ST FLOOR CACF
SCALE 1:5

DO NOT SCALE DRAWINGS.

CONTRACTOR MUST VERIFY ALL DRAWINGS, DIMENSIONS, DETAILS AND SPECIFICATIONS. AND REPORT ANY DISCREPANCIES TO UNION 31 INC. BEFORE PROCEEDING WITH WORK. MATERIALS MAY NOT BE SUBSTITUTED WITHOUT WRITTEN APPROVAL FROM UNION 31 INC.

ALL DRAWINGS AND SPECIFICATIONS ARE INSTRUMENTS OF SERVICE AND THE PROPERTY OF UNION 31 INC. WHICH MUST BE RETURNED AT THE COMPLETION OF THE WORK.

PRINTED: 20-Jan-15

16	21 JAN / 15	ISSUED FOR PAINT / WALLPAPER TENDER	CB
14	8 SEPT / 15	ISSUED FOR TRIM CARPENTRY	CB
13	24 AUG / 15	ADDITIONAL SITE INSTRUCTION #2	CB
12	21 AUG / 15	RE- ISSUED FOR DRYWALL TENDER	CB
11	20 AUG / 15	ISSUED FOR TRIM CARPENTRY ADDENDUM #1	CB
10	15 JULY / 15	ISSUED FOR DRYWALL TENDER	CB
09	16 JUNE / 15	ISSUED FOR FINISH CARPENTRY	CB
03	06 MAR / 15	ISSUED FOR TILE TENDER	AP
02	26 JAN / 15	ISSUED FOR TENDER	AP
NO.		DATE	COMMENTS
		REVISIONS:	INI

UNION 31

UNION31 INC.
183 BATHURST STREET, STE. 201
TORONTO, ON, M5T 2R7, CANADA
TEL: 416-597-1576 FAX: 416-597-2139

PROJECT NAME:	
ALEXANDRA PARK MAIN BUILDING	
BLOCK 11 ON, Canada	
PROJECT NO.:	13-949
DRAWINGS:	
PLAN DETAILS	

DATE STARTED:	07 AUG / 13	DRAWING NO.:	
SCALE:	AS NOTED	ID	
DRAWN BY:	SM	3.0.0	
APPROVED BY:	KC		