


ALL DRAWINGS AND SPECIFICATIONS ARE INSTRUMENTS OF SERVICE AND THE PROPERTY OF UNION 31 INC. WHICH MUST BE RETURNED AT THE COMPLETION OF THE WORK. CONTRACTOR MUST VERIFY ALL DRAWINGS DIMENSIONS, DETAILS AND SPECIFICATIONS, AND REPORT ANY DISCREPANCIES TO UNION 31 INC. BEFORE PROCEEDING. WITH WORK. MATERIALS MAY NOT BE SUBSTITUTED WITHOUT WRITTEN APPROVAL FROM UNION 31 INC.

NO.	DATE	COMMENTS
17	21 JAN / 16	ISSUED FOR PART 1, WALL PAPER, TENDER #3
16	21 JAN / 16	ISSUED FOR PART 1, WALL PAPER, TENDER #3
14	8 FEB / 15	ISSUED FOR PART 1, CARPETING
13	24 AUG / 15	ADDITIONAL SITE INSTRUCTION #2
12	20 AUG / 15	RE ISSUED FOR PERIMETER, TENDER #3
11	15 JUL / 15	ISSUED FOR PERIMETER, TENDER #3
10	15 JUL / 15	ISSUED FOR PERIMETER, TENDER #3
09	02 JUNE / 15	ISSUED FOR PART 1, CARPETING TENDER
08	02 JUNE / 15	ISSUED FOR PART 1, CARPETING TENDER
07	02 JUNE / 15	ISSUED FOR PART 1, CARPETING TENDER
06	06 MAR / 15	ISSUED FOR PART 1, CARPETING TENDER
05	06 MAR / 15	ISSUED FOR PART 1, CARPETING TENDER
04	06 MAR / 15	ISSUED FOR PART 1, CARPETING TENDER
03	06 MAR / 15	ISSUED FOR PART 1, CARPETING TENDER
02	22 JAN / 15	ISSUED FOR PART 1, CARPETING TENDER
01	22 JAN / 15	ISSUED FOR PART 1, CARPETING TENDER

UNION31 INC.
183 BATHURST STREET, STE 200
TORONTO, ON, M5T 2R7, CANADA
TEL: 416-597-1576 FAX: 416-597-2131

ON, Canada
PROJECT NO.: 13-949
DRAWING/S:

DATE STARTED: 07 AUG / 13	DRAWING NO.: ID 1.1.1
SCALE: 1 : 50	
DRAWN BY: AP	
APPROVED BY: KC	

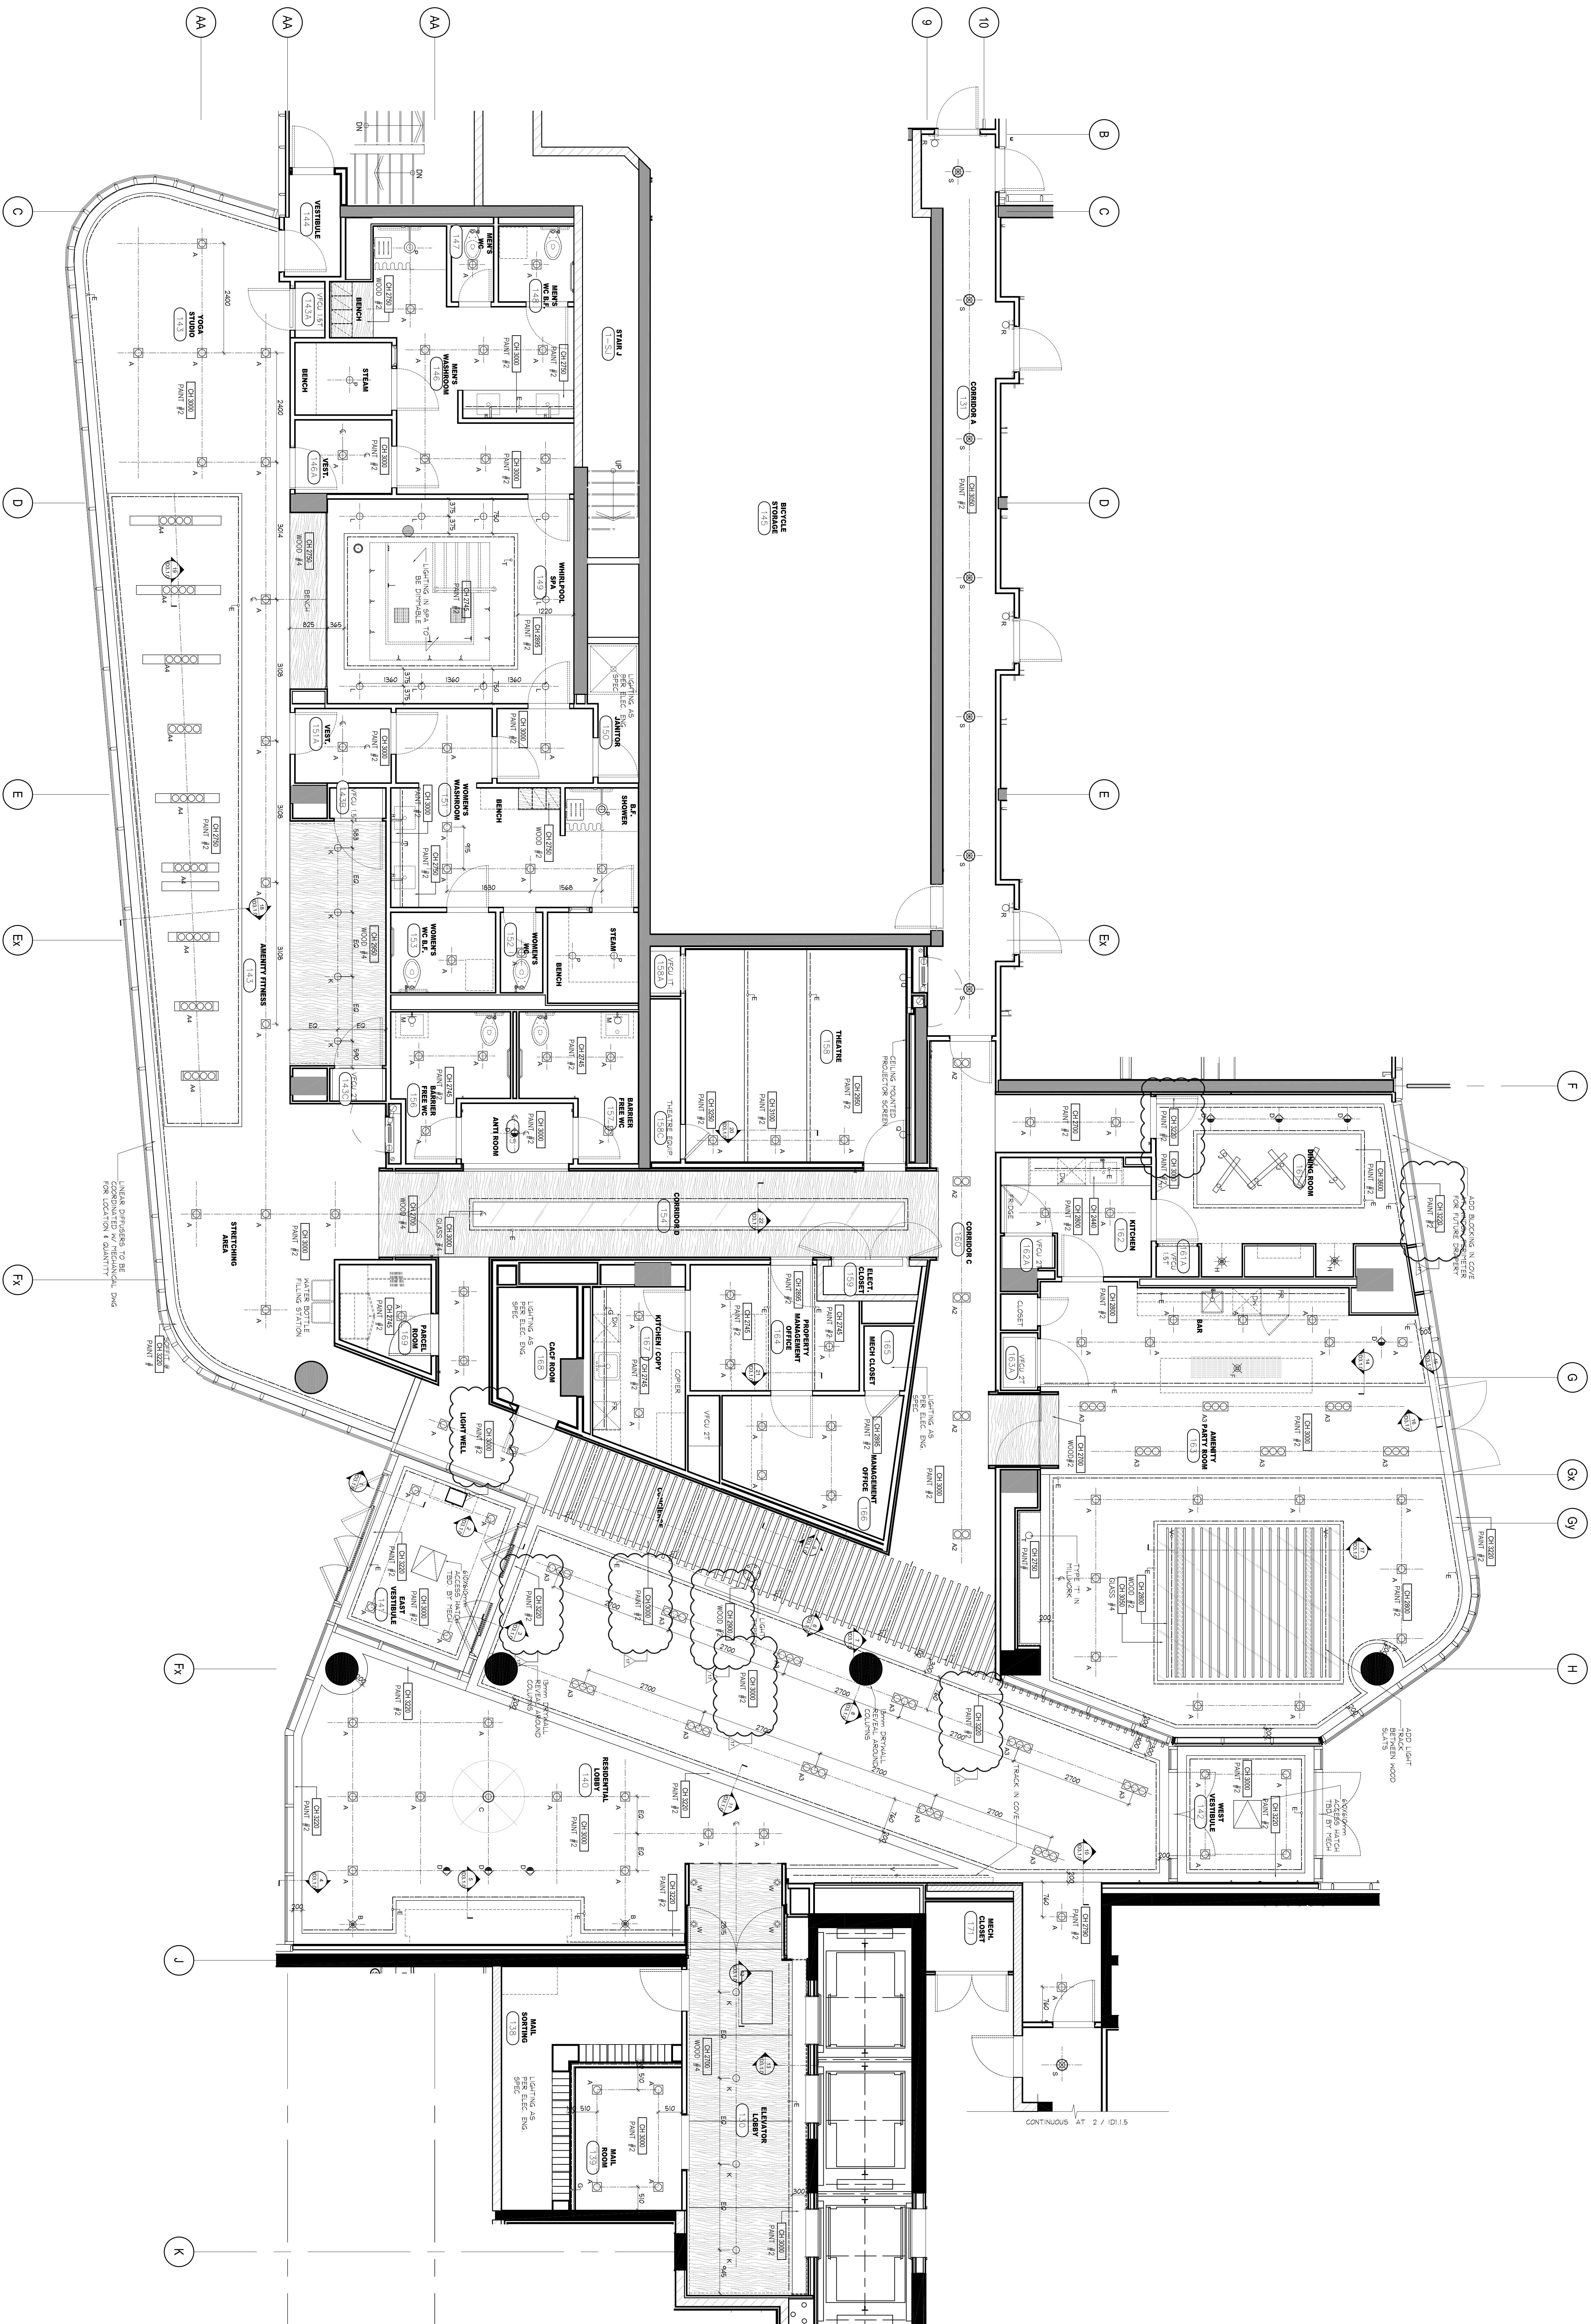

1 REFLECTED CEILING PLAN
ID1.1.1 GROUND FLOOR SCALE 1:50