


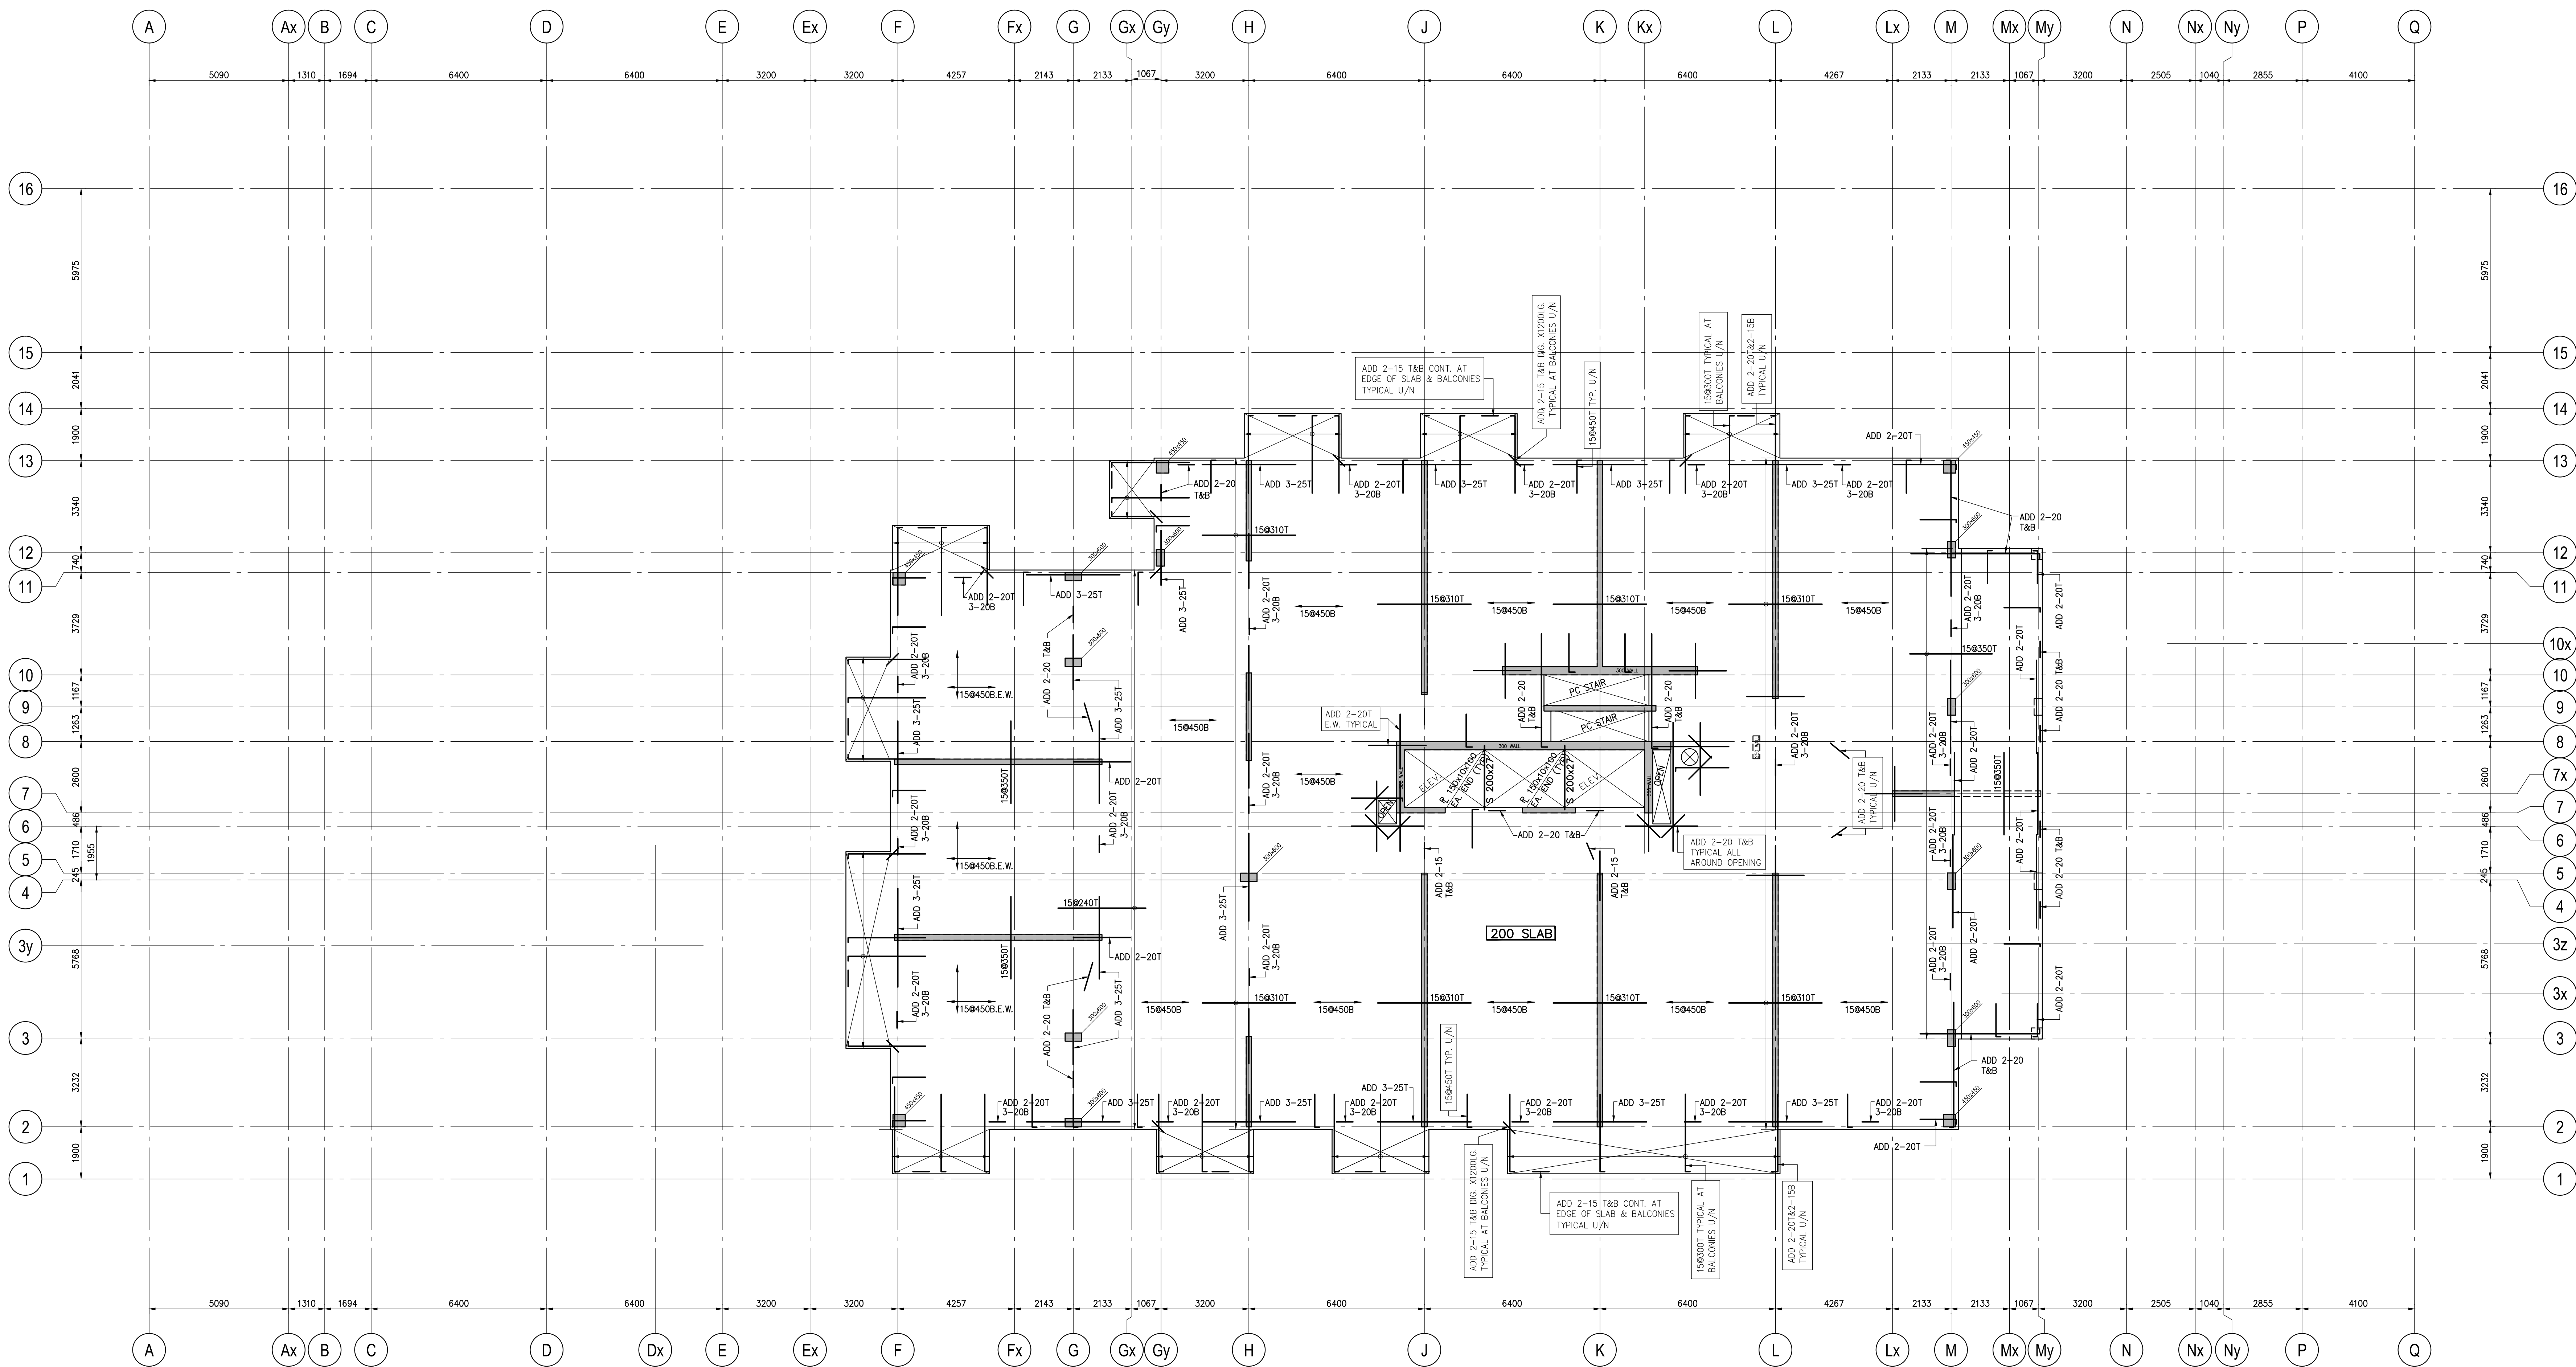

11TH FLOOR FRAMING PLAN


SCALE 1 : 100

- TOP OF SLAB IS AT ELEVATION AS SHOWN ON ARCH. DRAWINGS EXCEPT AS CROSSED AND NOTED ON PLAN.
- CONCRETE STRENGTH AT 28 DAYS SHALL BE:
FOR WALLS AND COLUMNS SEE SCHEDULE
FOR EXT. SLABS 35 MPa
FOR INTERIOR SLABS 25 MPa
FOR BEAMS 35 MPa
CONCRETE EXPOSED TO ELEMENTS SHALL BE 35 MPa WITH 6% TO 8% ENTRAINED AIR.
- FLOOR SLABS ARE DESIGNED FOR FOLLOWING LOADING CONDITIONS :

	S.I.D.	L.L.
STAIRS & BALCONIES	0.50 KPa	4.80 KPa
LOCKERS & STORAGE *	1.30 KPa	4.80 KPa
RESIDENTIAL	1.3 KPa	1.9 KPa
TOILETS	1.30 KPa	2.40 KPa
TERRACES	5.0 KPa	4.80 KPa

*


Jablonsky, Ast
and Partners
CONSULTING
ENGINEERS
1125 LESLIE STREET
DON MILLS, ON, M3C 2G5
TEL: 416-447-7405
FAX: 416-447-2771
E-mail: jsg@astint.ca

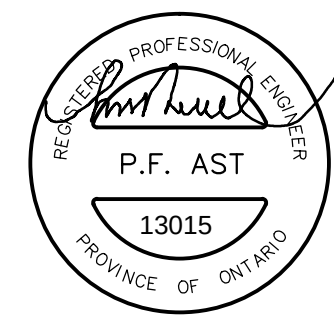

IMPERIAL SCALE DRAWING
FIRST FLOOR ELEV. 93.60m

no.	Issued / Revised	date
1	ISSUED FOR PERMIT	2014-08-31
2	REVISION FOR PERMIT	2014-07-30
3	ISSUED FOR FORMING TENDER	2014-08-27

ALEXANDRA PARK - BLOCK 11
TORONTO, ONTARIO

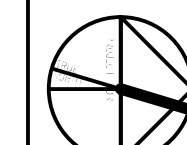

Project no: 13015
Scale: 1:100
Drawn by: H.W. HOLMAN
Reviewed by:
Date started: MARCH 2014

11TH FLOOR
FRAMING PLAN

S-113

2014-08-27