


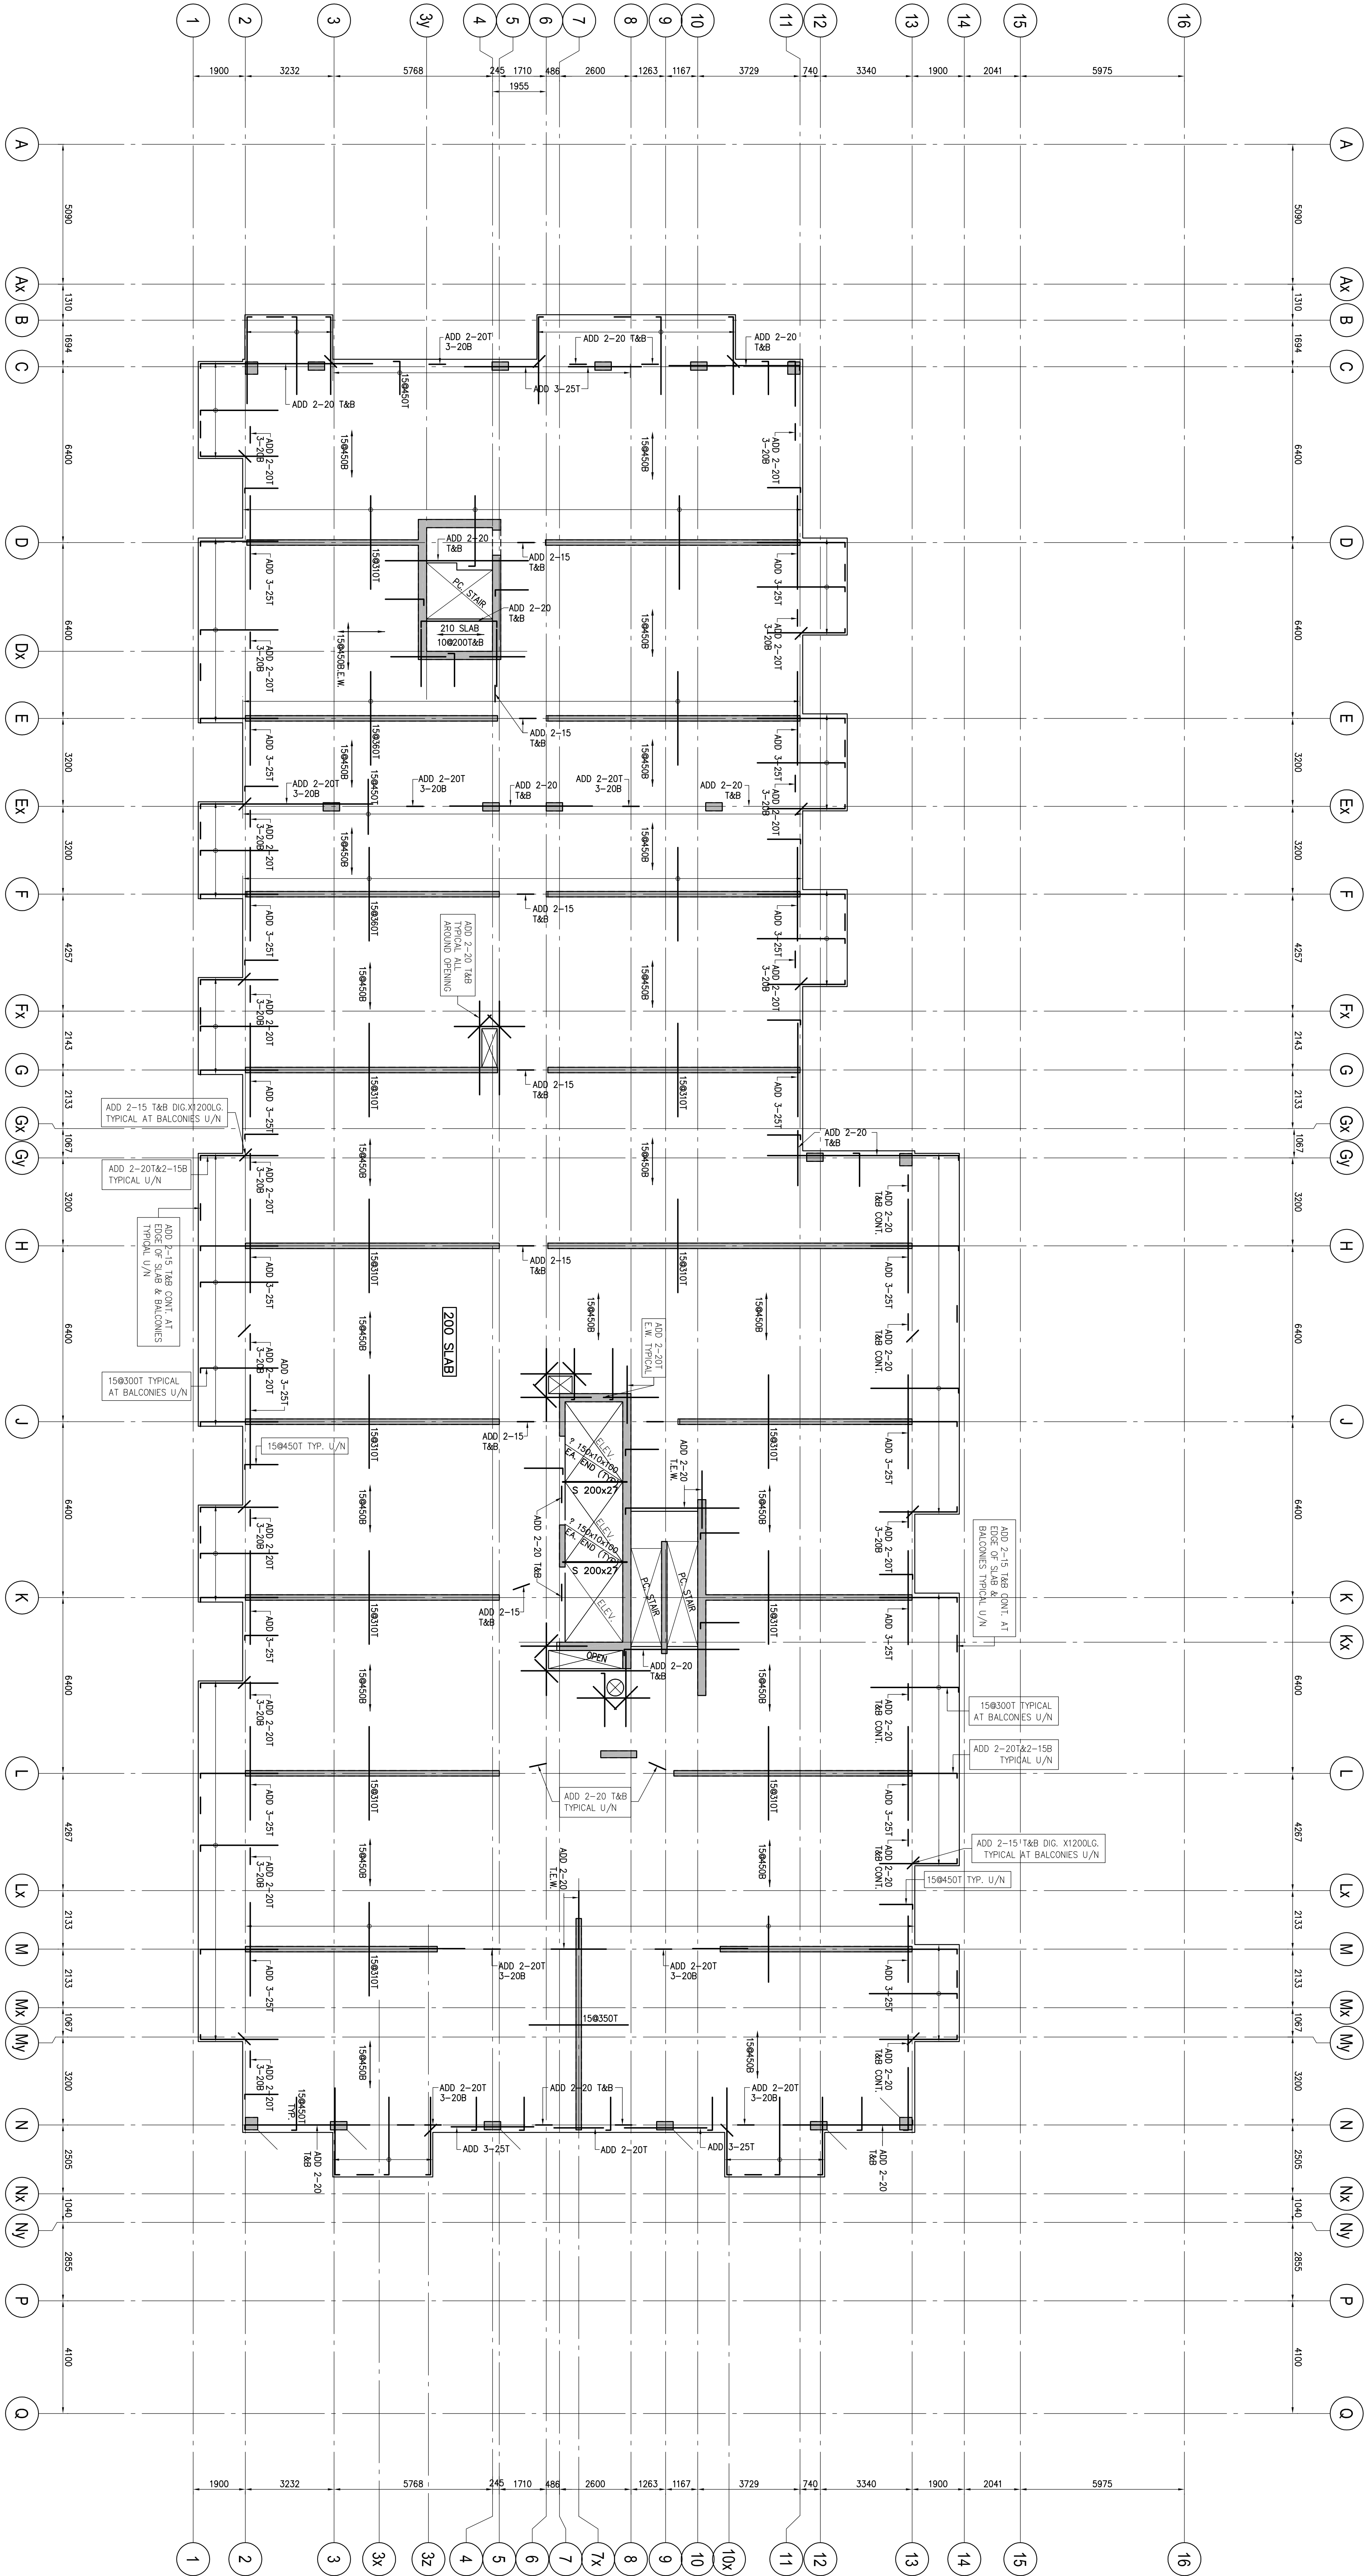

8TH FLOOR FRAMING PLAN

SCALE 1 : 100

1. TOP OF SLAB IS AT ELEVATION AS SHOWN ON ARCH. DRAWINGS EXCEPT AS CROSSED AND NOTED ON PLAN.
2. CONCRETE STRENGTH AT 28 DAYS SHALL BE:
FOR WALLS AND COLUMNS 35 MPa
FOR EXT. SLABS 35 MPa
FOR INTERIOR SLABS 35 MPa
CONCRETE EXPOSED TO ELEMENTS SHALL BE 35 MPa WITH 6% TO 8% ENHANCED AIR.
3. FLOOR SLABS ARE DESIGNED FOR FOLLOWING LOADING CONDITIONS :

	S.D.	L.L.
STAIRS & BALCONIES	0.50 kPa	4.80 kPa
COORDINATE & STORAGE *	1.30 kPa	4.80 kPa
RESIDENTIAL	1.9 kPa	1.9 kPa
TOILETS	2.40 kPa	2.40 kPa
TERRACES	5.0 kPa	4.80 kPa


*

DIRECTION OF REINFORCING OF THE SLAB
UNLESS DRAWN ON THE PLAN

TL & BL TL


4. MINIMUM YIELD STRESS FOR REINFORCING STEEL SHALL BE 400 MPa.
5. TEMPERATURE REINFORCING FOR : 200 SLAB IS 10@250.
6. NO OPENINGS LARGER THAN 300mm x 300mm ARE ALLOWED IN SLAB OTHER THAN THOSE SHOWN ON DRAWINGS.
7. SEE TYPICAL DETAILS ON DRAWINGS S-101 TO S-106.
8. SEE GENERAL NOTES ON DRAWING S-101.
9. REFER TO ARCH. DRAWINGS FOR SLOPES OF SLAB.
10. FOR COLUMN & WALL SCHEDULE SEE DRAWINGS S-101 TO S-106.
11. COORDINATE BEAM DEPTH AT DOOR OPENINGS WITH ARCH DRAWINGS.
12. EXTEND BEAM TO END OF BALCONIES/OVERHANGS.
13. TOP BARS REMAINING AT END OF SLAB TO HAVE 180° HOOK.

FIRST FLOOR ELEV. 83.00m			
NO.	REVISION / REMARK	DATE	BY
1.	ISSUED FOR PERMIT	2014-02-27	AS
2.	REVISION FOR COMMENTS	2014-03-07	AS
3.	REVISION FOR COMMENTS	2014-03-07	AS
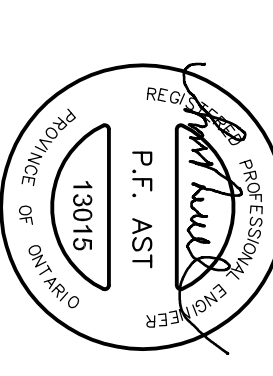

Joblonsky, Asl and Partners
ENGINEERS
1001 BAYVIEW AVE. SUITE 200
SCARBOROUGH, ONTARIO M1B 2Y1
Tel: 416-443-2701
Fax: 416-443-2701
E-mail: info@jap.ca

DESIGNED BY: AS
CHECKED BY: AS
DATE: 2014-03-07

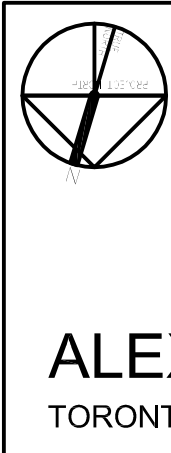

ALEXANDRA PARK - BLOCK 11
TORONTO, ONTARIO