


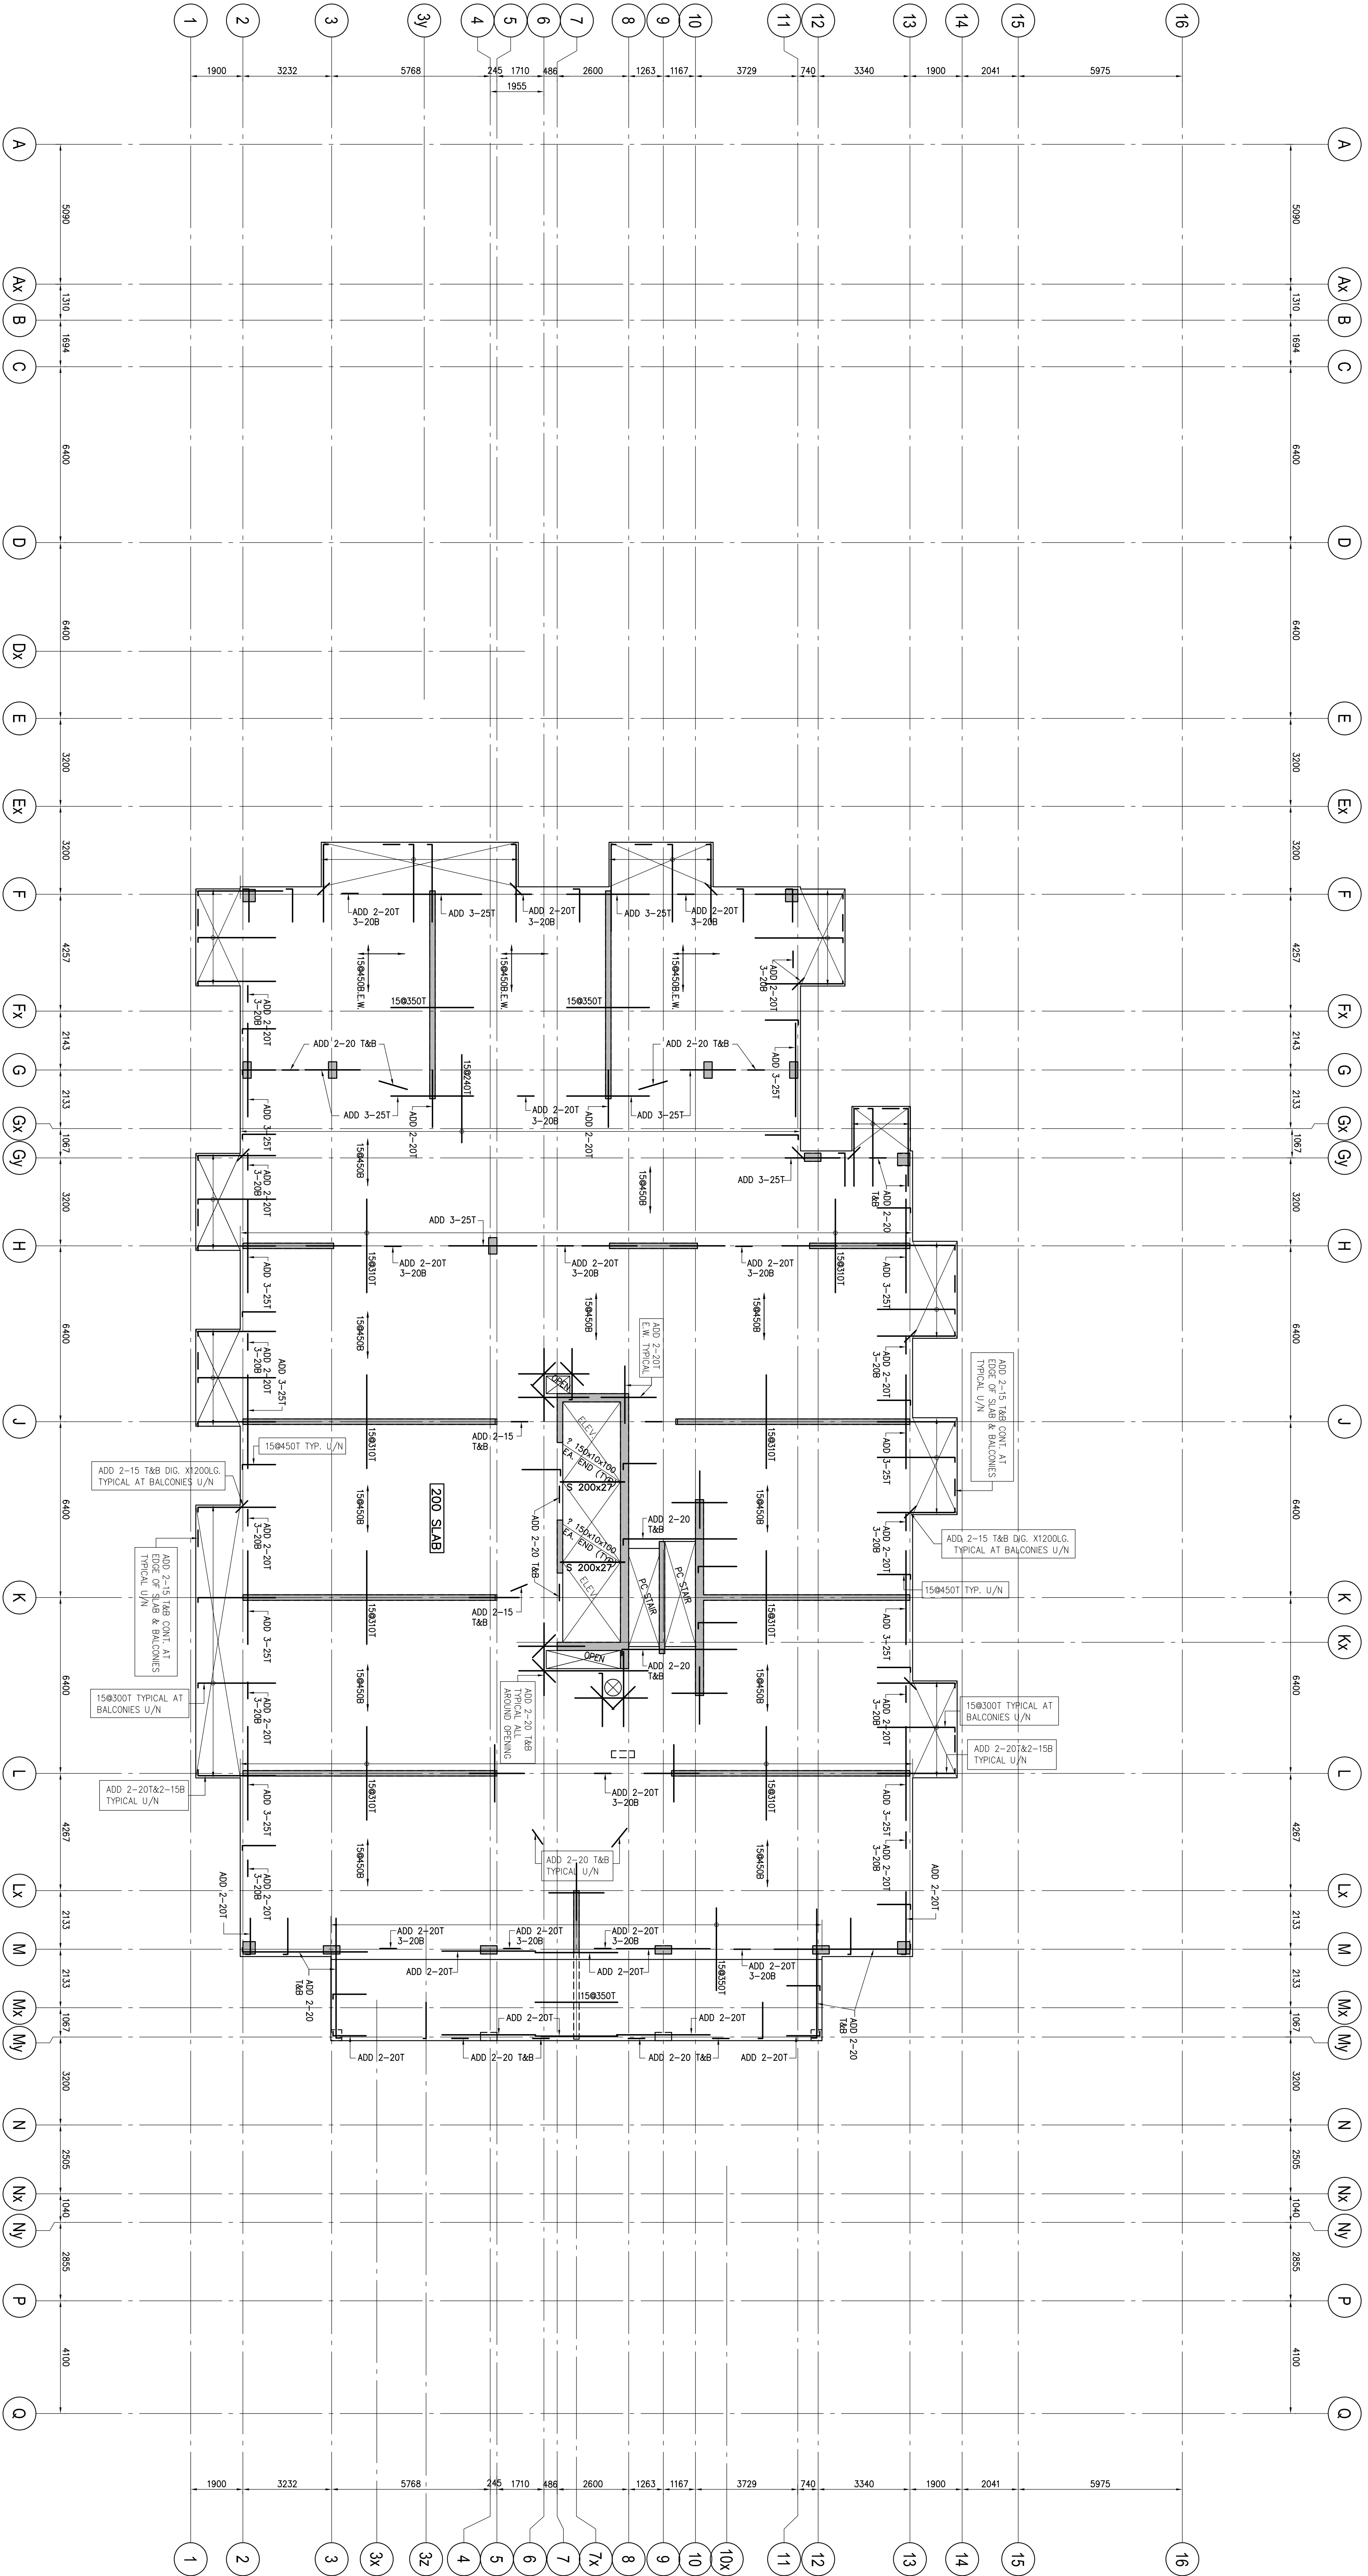


11TH FLOOR FRAMING PLAN

SCALE 1 : 100


1. TOP OF SLAB IS AT ELEVATION AS SHOWN ON ARCH. DRAWINGS EXCEPT AS NOTED AND NOTED ON PLAN.
2. CONCRETE STRENGTH AT 28 DAYS SHALL BE:
FOR WALLS AND COLUMNS 35 MPa
FOR INTERIOR SLABS 25 MPa
FOR BEAMS 35 MPa
CONCRETE DESIGNED TO EXTENDS SHALL BE 35 MPa WITH 6% TO BE ENTRAPPED AIR.
3. FLOOR SLABS ARE DESIGNED FOR FOLLOWING LOADING CONDITIONS :

	S.L.D.	L.L.
STAIRS & BALCONIES	0.50 kPa	4.80 kPa
LOCKERS & STORAGE	1.20 kPa	4.80 kPa
RESIDENTIAL	1.30 kPa	1.9 kPa
TOILETS	1.30 kPa	2.40 kPa
TERRACES	5.0 kPa	4.80 kPa

 


DIRECTION OF REINFORCING OF THE SLAB
UNLESS DRAWING ON THE PLAN
TL & RL

FIRST FLOOR ELEV. 83.00m				
NO.	REVISION	DATE	BY	CHKD.
1.	ISSUED FOR PERMIT	2014-03-27		
2.	REVISED FOR COMMENTS	2014-03-27		
3.	REVISED FOR COMMENTS	2014-03-27		
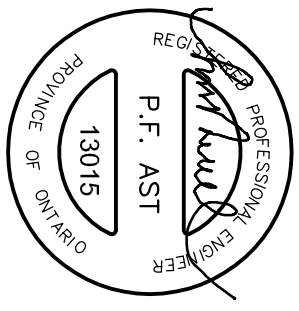

Joblonsky, Asi and Orms
ENGINEERS
1001 BAYVIEW AVE. SUITE 200
SCARBOROUGH, ONTARIO M1S 5B5
TEL: 416-443-2771
FAX: 416-443-2771
E-MAIL: info@joblonsky.com

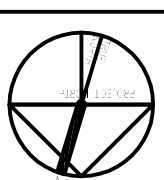

ALEXANDRA PARK - BLOCK 11
TORONTO, ONTARIO

DATE: 2014-03-27
DRAWN BY: H.M.
CHECKED BY: H.M.
DATE: 2014-03-27