


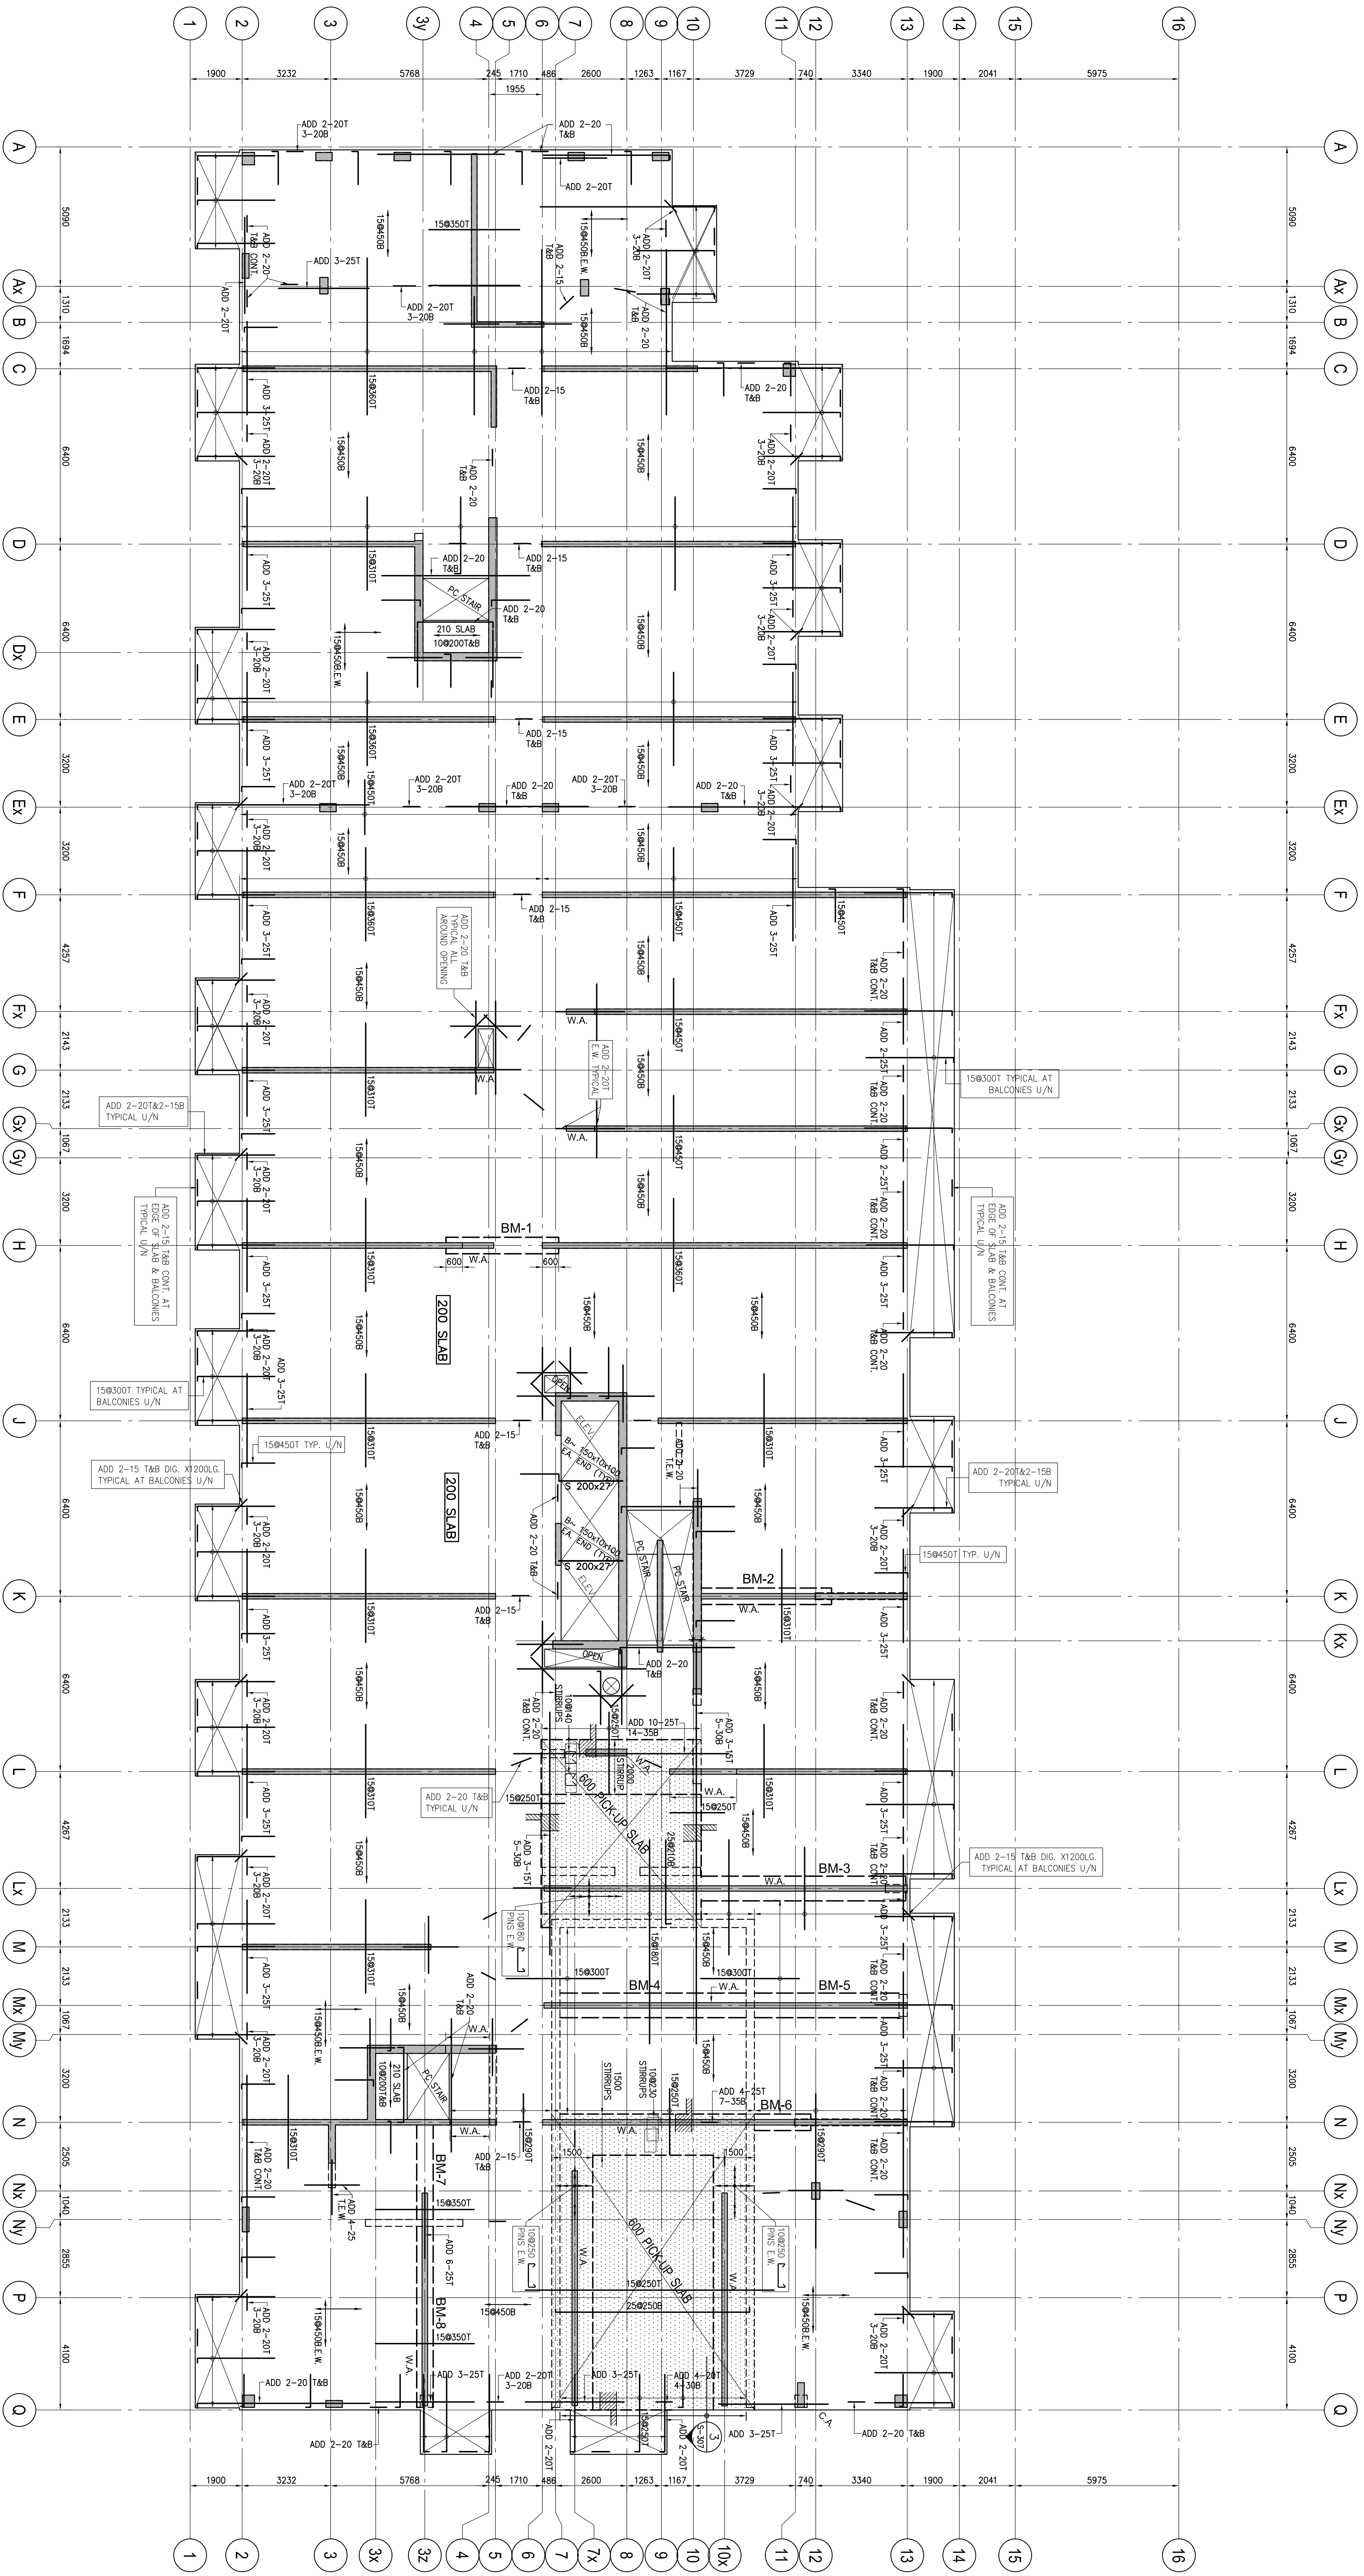


3RD FLOOR BEAM FRAMING PLAN

SCALE: 1:100

- 1. TOP OF SLAB IS AT ELEVATION AS SHOWN ON ARCH. DRAWINGS EXCEPT AS CROSSED AND NOTED ON PLAN.
- 2. CONCRETE STRENGTH AT 28 DAYS SHALL BE:
FOR EXT. SLABS SEE SCHEDULE
FOR INT. SLABS SEE SCHEDULE
FOR BEAMS AND JOINTS OF SLAB 25 MPa
CONCRETE EXPOSED TO ELEMENTS SHALL BE 35 MPa WITH 6% TO BE ENRICHED ARE
- 3. FLOOR SLABS ARE DESIGNED FOR FOLLOWING LOADING CONDITIONS:

	S.L.O.	L.L.
STAIRS & BALCONIES	0.50 KPa	4.80 KPa
LOCKERS & STORAGE	1.30 KPa	4.80 KPa
TOILETS	1.30 KPa	2.40 KPa
TERRACES	5.0 KPa	4.80 KPa

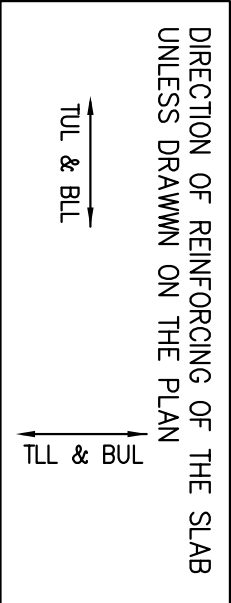

3RD FLOOR BEAM SCHEDULE (f _c '=35MPa)					
MARK	WIDTH	DEPTH	REINFORCEMENT		REMARKS
			BOTTOM	TOP	
			CONC. / ADDED	CONC. / A. BARS	
BM-1	600	600	4-20	2-20	ADD 1-15HEF
BM-2	600	600	7-25	4-20	ADD 1-15HEF
BM-3	900	500	9-25	6-20	ADD 1-15HEF
BM-4	900	500	9-25	5-20	ADD 1-15HEF
BM-5	900	500	9-25	5-20	ADD 1-15HEF
BM-6	900	500	6-25	2-20	ADD 1-15HEF
BM-7	800	600	6-20	6-20	ADD 1-15HEF
BM-8	800	600	6-25	10	ADD 1-15HEF

**Joblonsky, Asst
Engineers and
Planners Inc.**
204 Bloor St. W., Suite 205
Toronto, Ontario M5S 1A5
Tel: 416-444-2777
E-mail: joblonsky@me.com

FIRST FLOOR ELEV. 88.00m			
NO.	REVISION / REMARK	DATE	BY
1	ISSUED FOR PERMIT	2014/03/03	AS
2	REVISION FOR COMMENTS	2014/03/03	AS
3	REVISION FOR COMMENTS	2014/03/03	AS
4	REVISION FOR COMMENTS	2014/03/03	AS
5	REVISION FOR COMMENTS	2014/03/03	AS
6	REVISION FOR COMMENTS	2014/03/03	AS
7	REVISION FOR COMMENTS	2014/03/03	AS

ALEXANDRA PARK - BLOCK 11
TORONTO, ONTARIO

DATE: 2014/03/03
DRAWN BY: AS
CHECKED BY: AS
DATE: 2014/03/03

DATE: 2014/03/03
DRAWN BY: AS
CHECKED BY: AS
DATE: 2014/03/03