


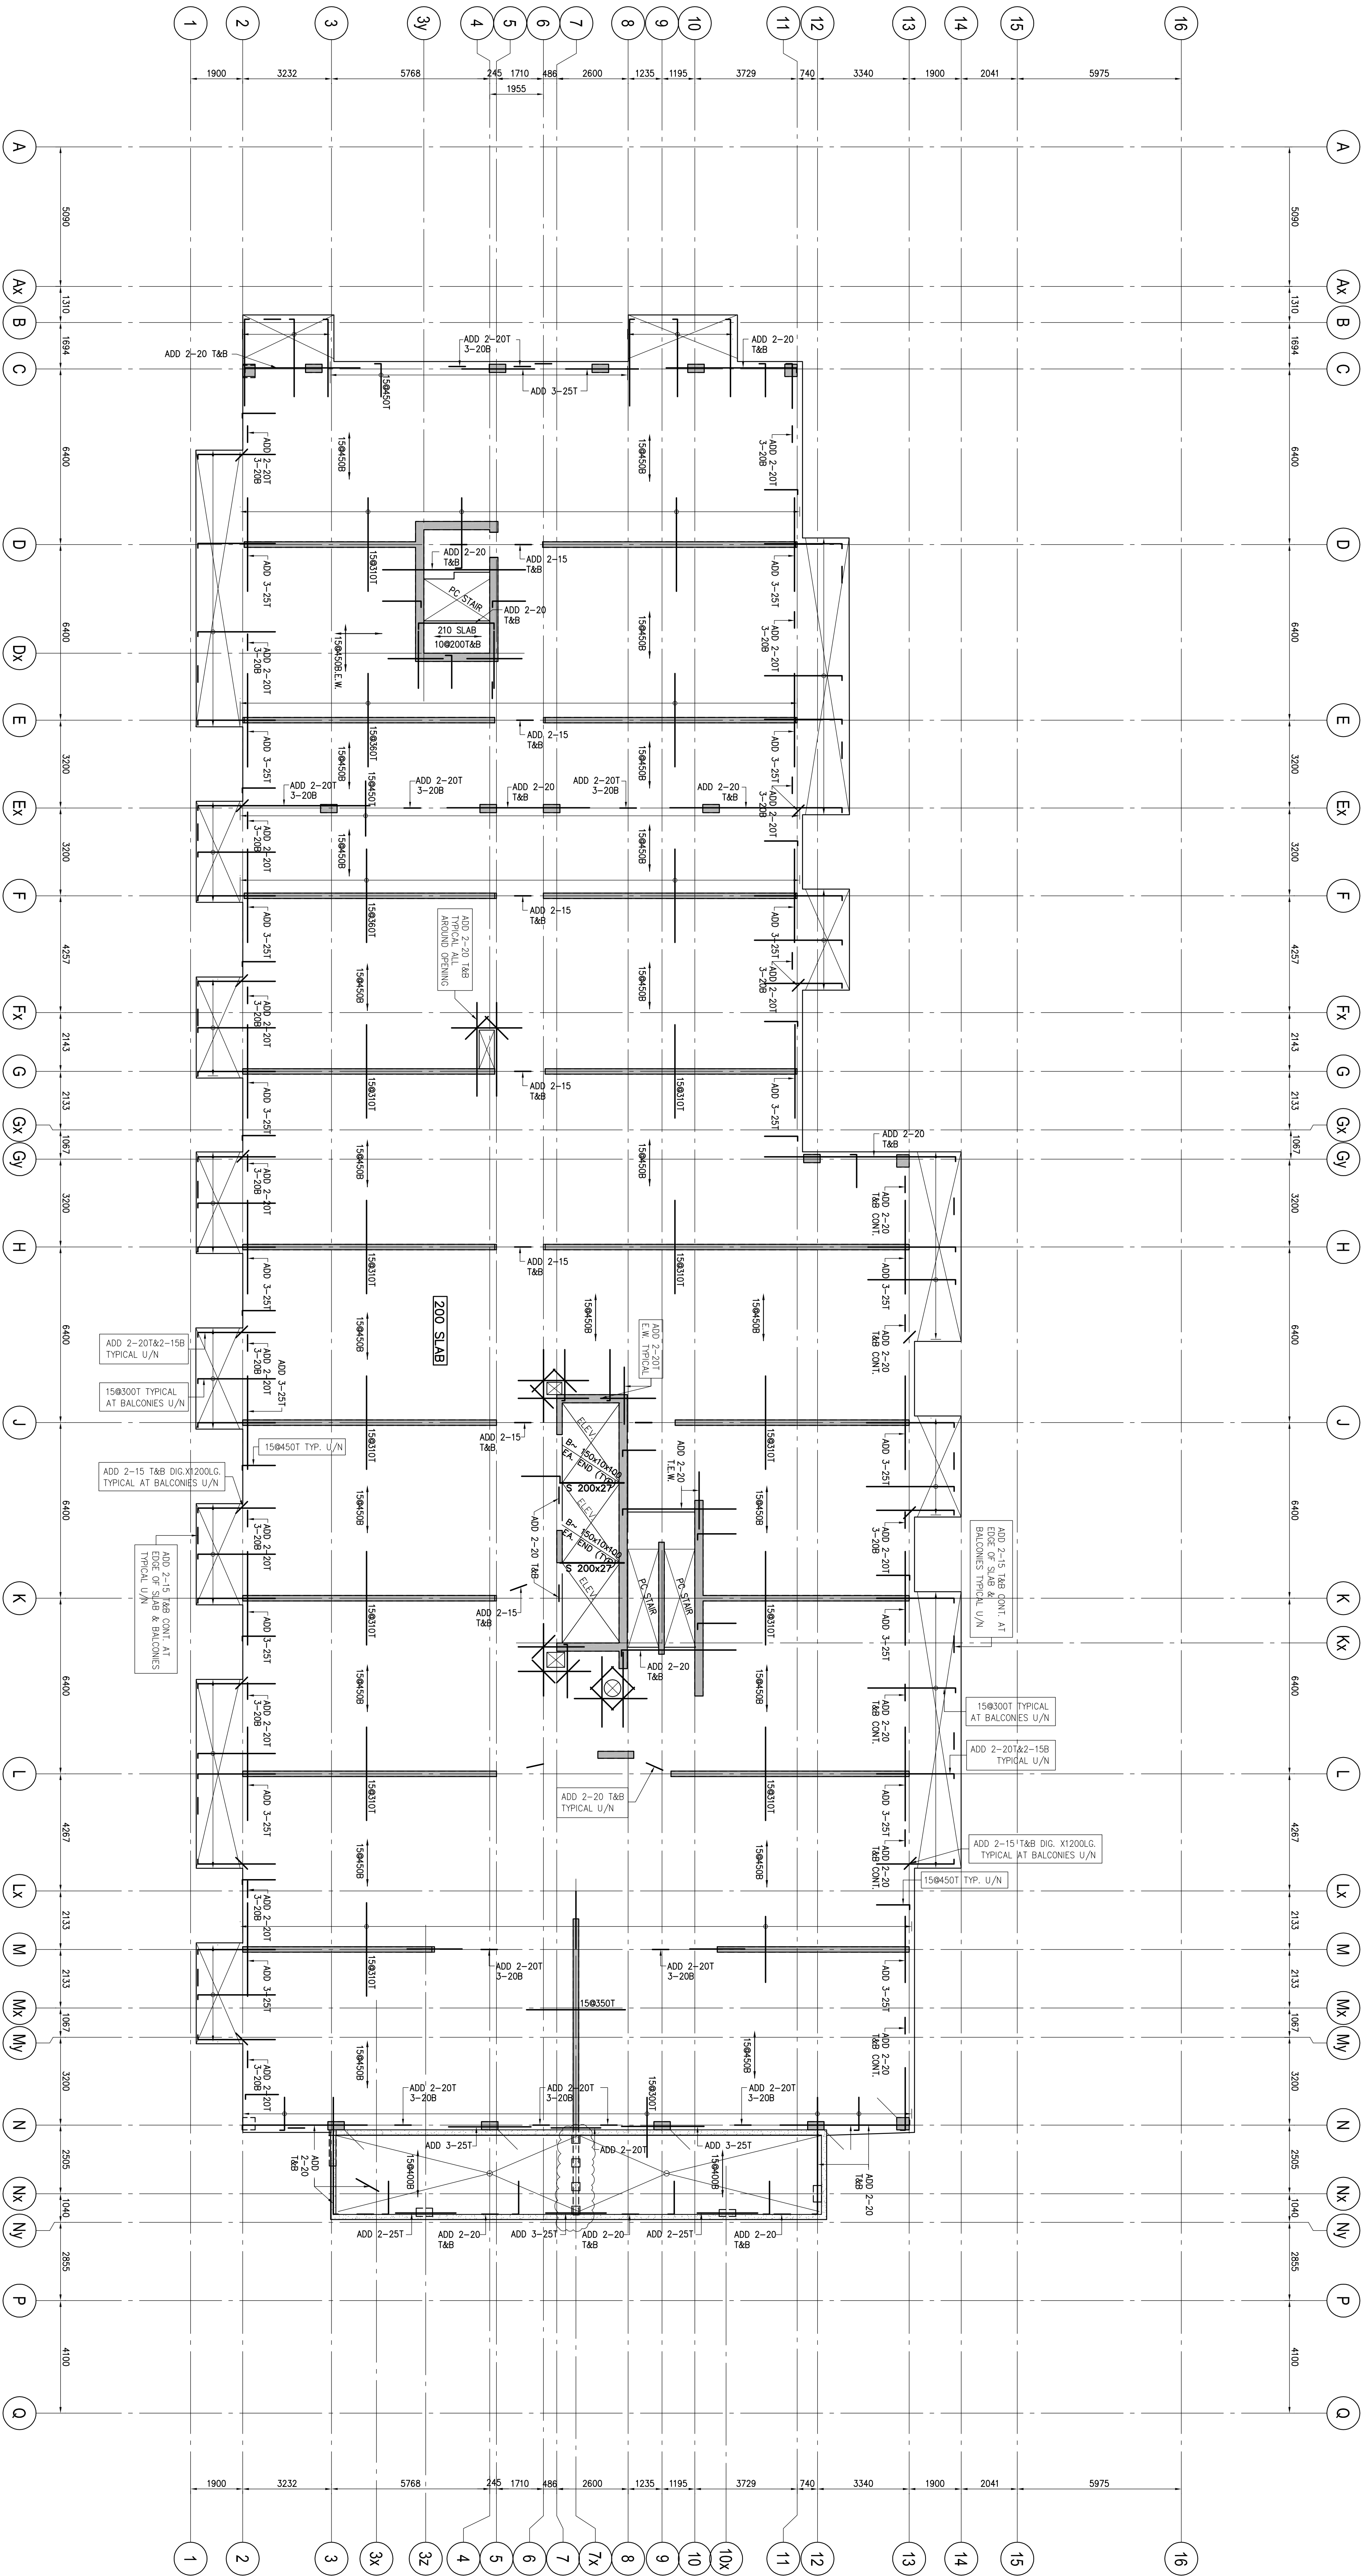

7TH FLOOR FRAMING PLAN

SCALE: 1 : 100

1. TOP OF SLAB IS AT ELEVATION AS SHOWN ON ARCH. DRAWINGS EXCEPT AS CROSSED AND NOTED ON PLAN.
2. CONCRETE STRENGTH AT 28 DAYS SHALL BE:
FOR WALLS AND COLUMNS SEE SCHEDULE
FOR INTERIOR SLABS 25 MPa
FOR BEAMS 35 MPa
CONCRETE EXPOSED TO ELEMENTS SHALL BE 35 MPa WITH 4% TO 4% ENHANCED AIR.
3. FLOOR SLABS ARE DESIGNED FOR FOLLOWING LOADING CONDITIONS :


	S.L.D.	L.L.
STAIRS & BALCONIES	0.50 kPa	4.80 kPa
LOCKERS & STORAGE	* 1.20 kPa	4.80 kPa
RESIDENTIAL	1.30 kPa	1.9 kPa
TOILETS	1.20 kPa	2.40 kPa
TERRACES	5.0 kPa	4.80 kPa

*


DIRECTION OF REINFORCING OF THE SLAB
UNLESS SHOWN ON THE PLAN

TOP & BOT. TOP & BOT. TOP & BOT.

FIRST FLOOR ELEV. 80.00m			
NO.	REMARKS / REVISION	DATE	BY
1	ISSUED FOR PERMIT	2018-03-05	W.M.
2	REVISION ON BEAM	2018-03-05	W.M.
3	REVISION ON BEAM	2018-03-05	W.M.
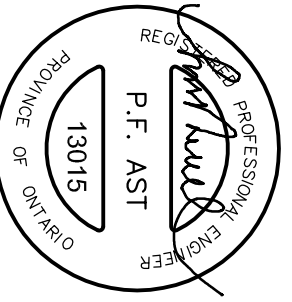

Jablonsky, Ast and Partners
ENGINEERS
5080 SHEPPARD AVE. E. SUITE 200
SCARBOROUGH, ONTARIO M1S 1T6
Tel: 416-444-2777
Fax: 416-444-2777
E-mail: jablonsky@ast.com

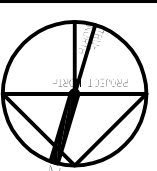

ALEXANDRA PARK - BLOCK 11
TORONTO, ONTARIO

DATE: 2018-03-05
DRAWN BY: W.M.
CHECKED BY: W.M.
DATE: 2018-03-05