

J-1	9.5" TJI 210 @ 16" O/C @ FLOORS
J-2	2-9.5" TJI 210 @ 16" O/C @ SLOPED ROOF
J-3	9.5" TJI 110 @ 16" O/C @ ROOF
J-4	9.5" TJI 210 @ 12" O/C @ CANOPY
J-5	11-8.75" TJI 210 @ 16" O/C @ 3RD FLOOR FLOOR

Relete

POST	SIZE
C ₁	3 - 2"x6" SPF NO.1/NO.2
C ₂	4 - 2"x6" SPF NO.1/NO.2
C ₃	2 - 2"x6" SPF NO.1/NO.2

[illegible]

NO.	DATE	DESCRIPTION
-----	------	-------------


ALEXANDRA PARK TOWNHOUSES

DRAWING TITLE:

3 BEDROOM FRAMING PLANS

DRAWING NO:

A/S-153A

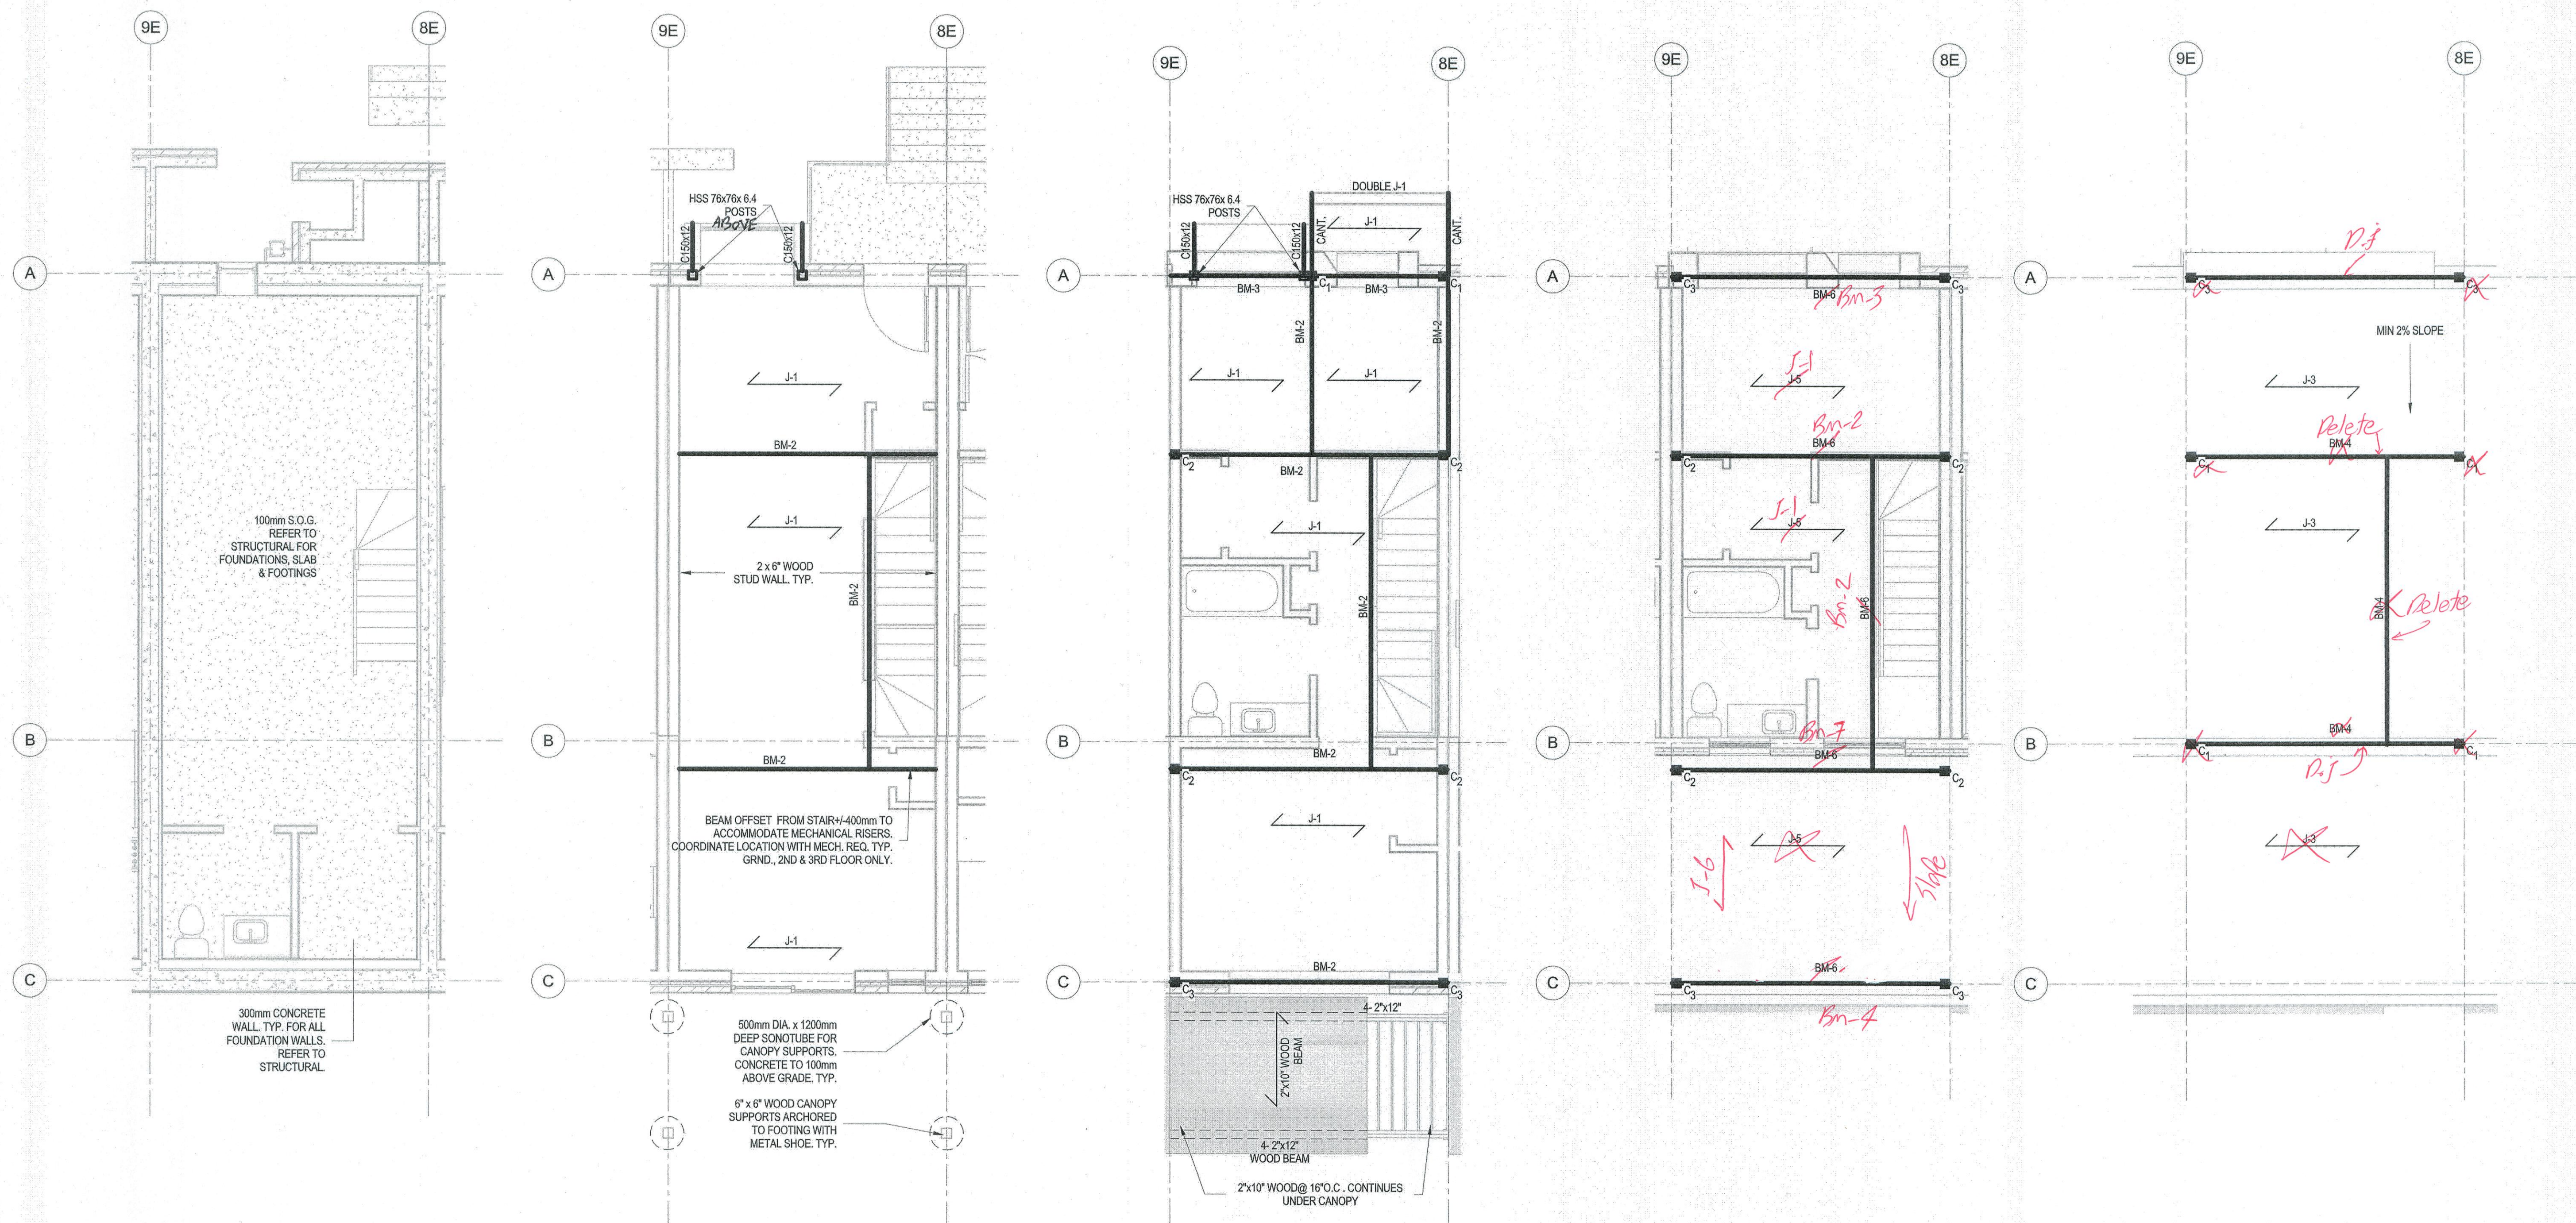

5 04 3B ROOF FRAMING PLAN
1:50