




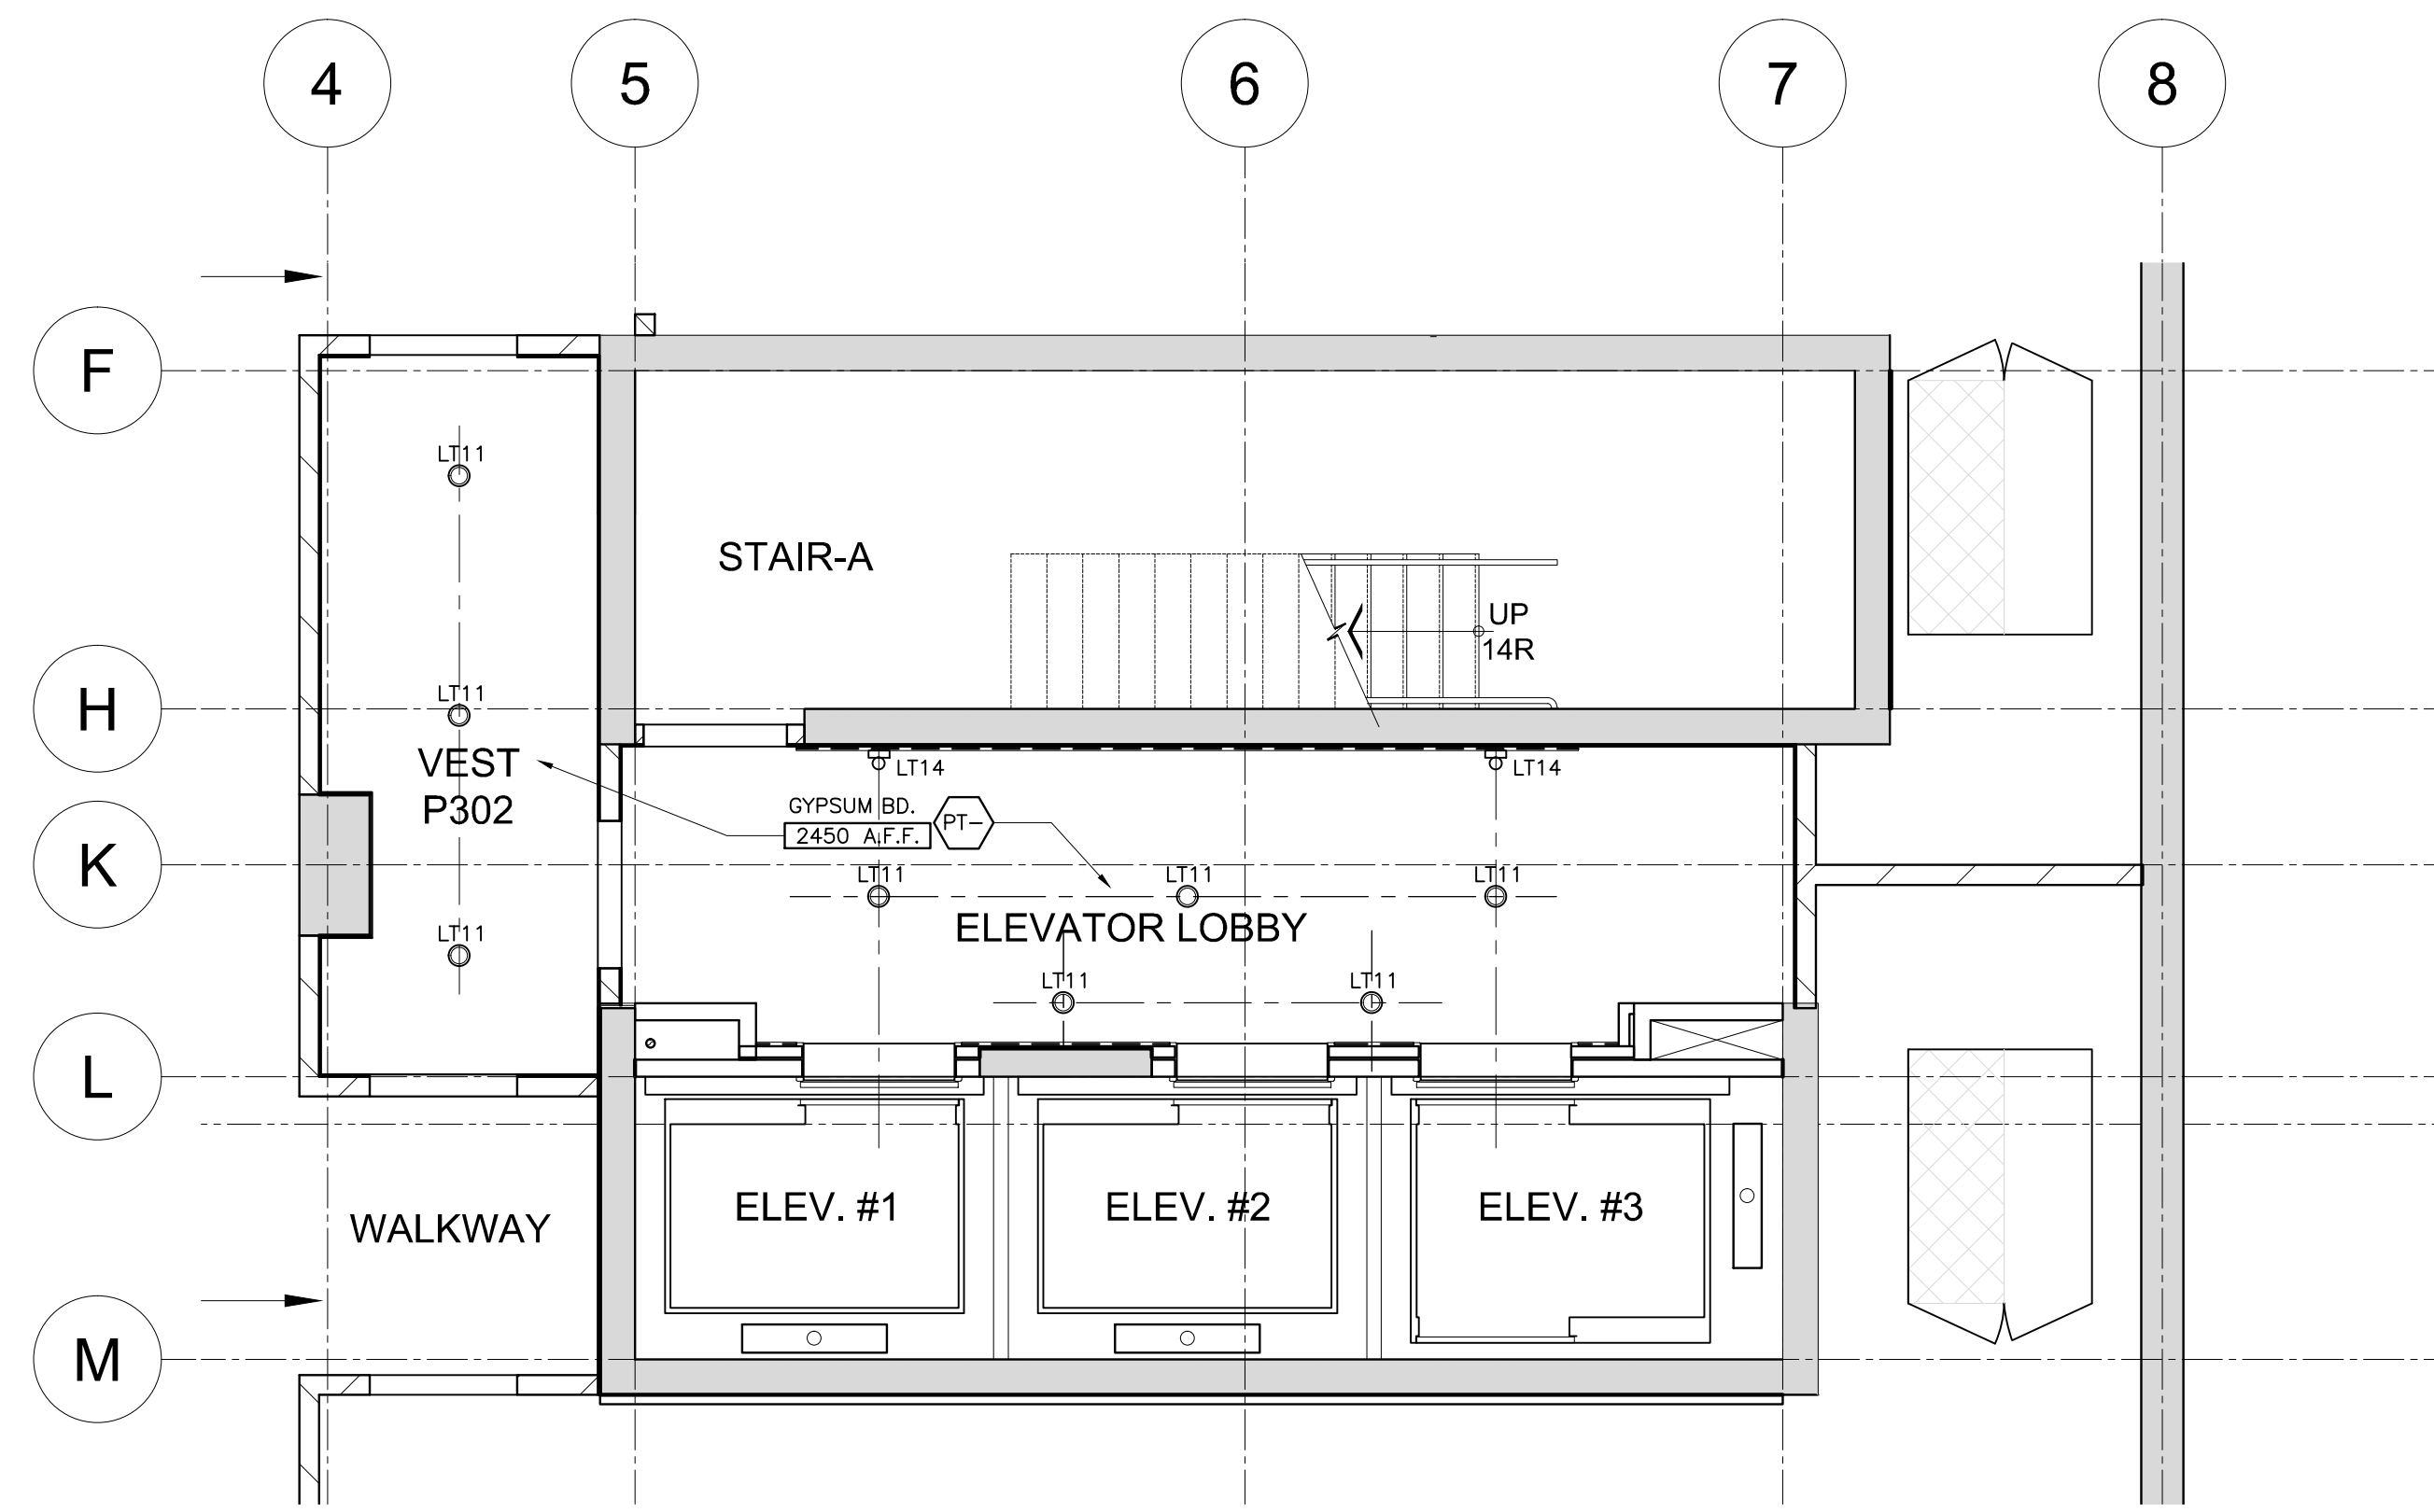


6 P3 LEVEL RCP (BUILDING-C)
ID0.2 SCALE= 1:50

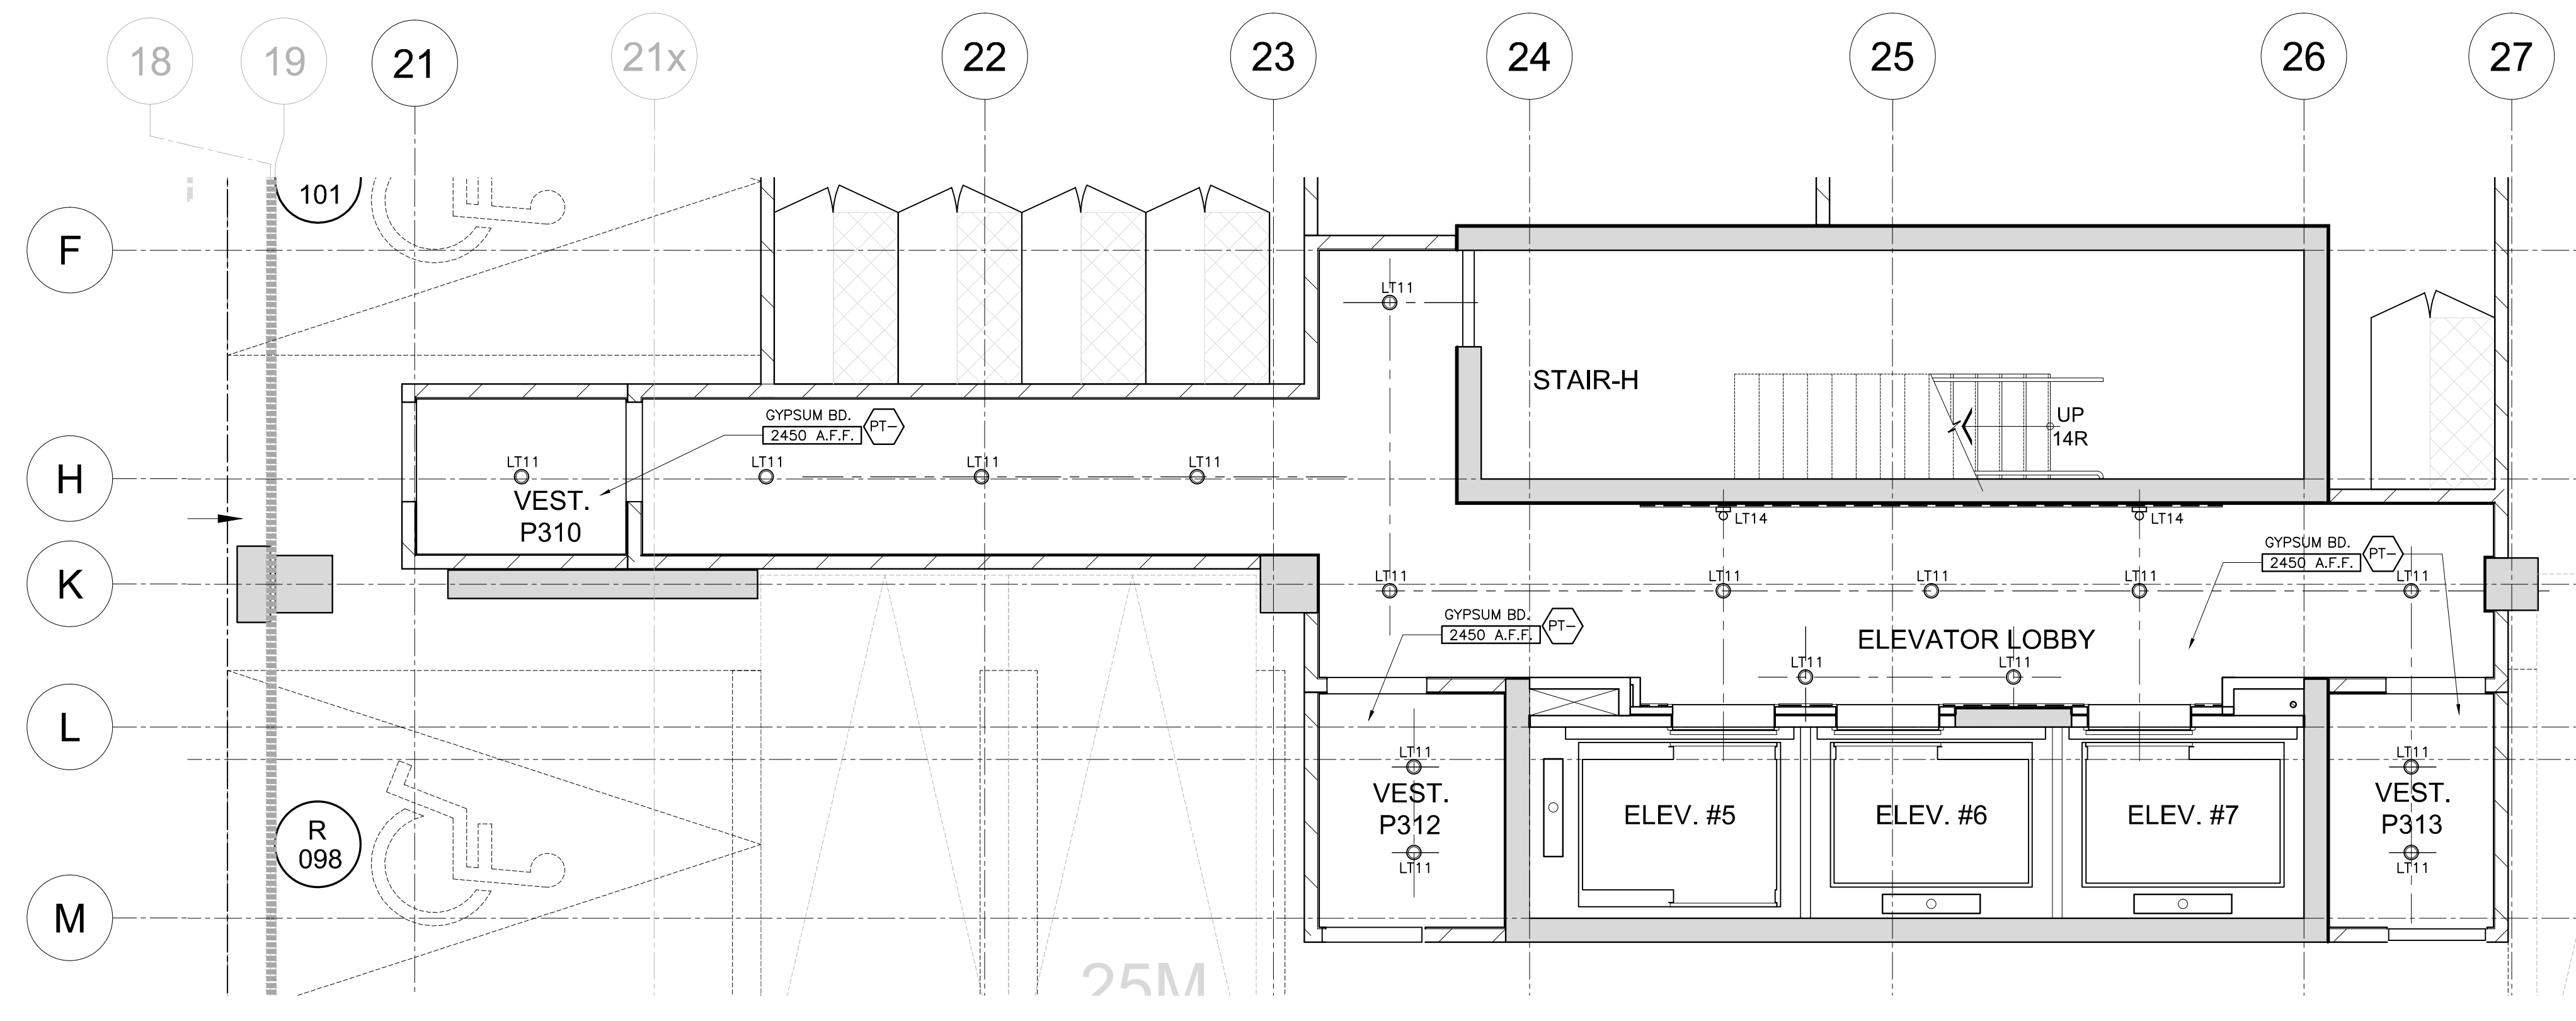


5 P3 LEVEL RCP (BUILDING-D)
ID0.2 SCALE= 1:50

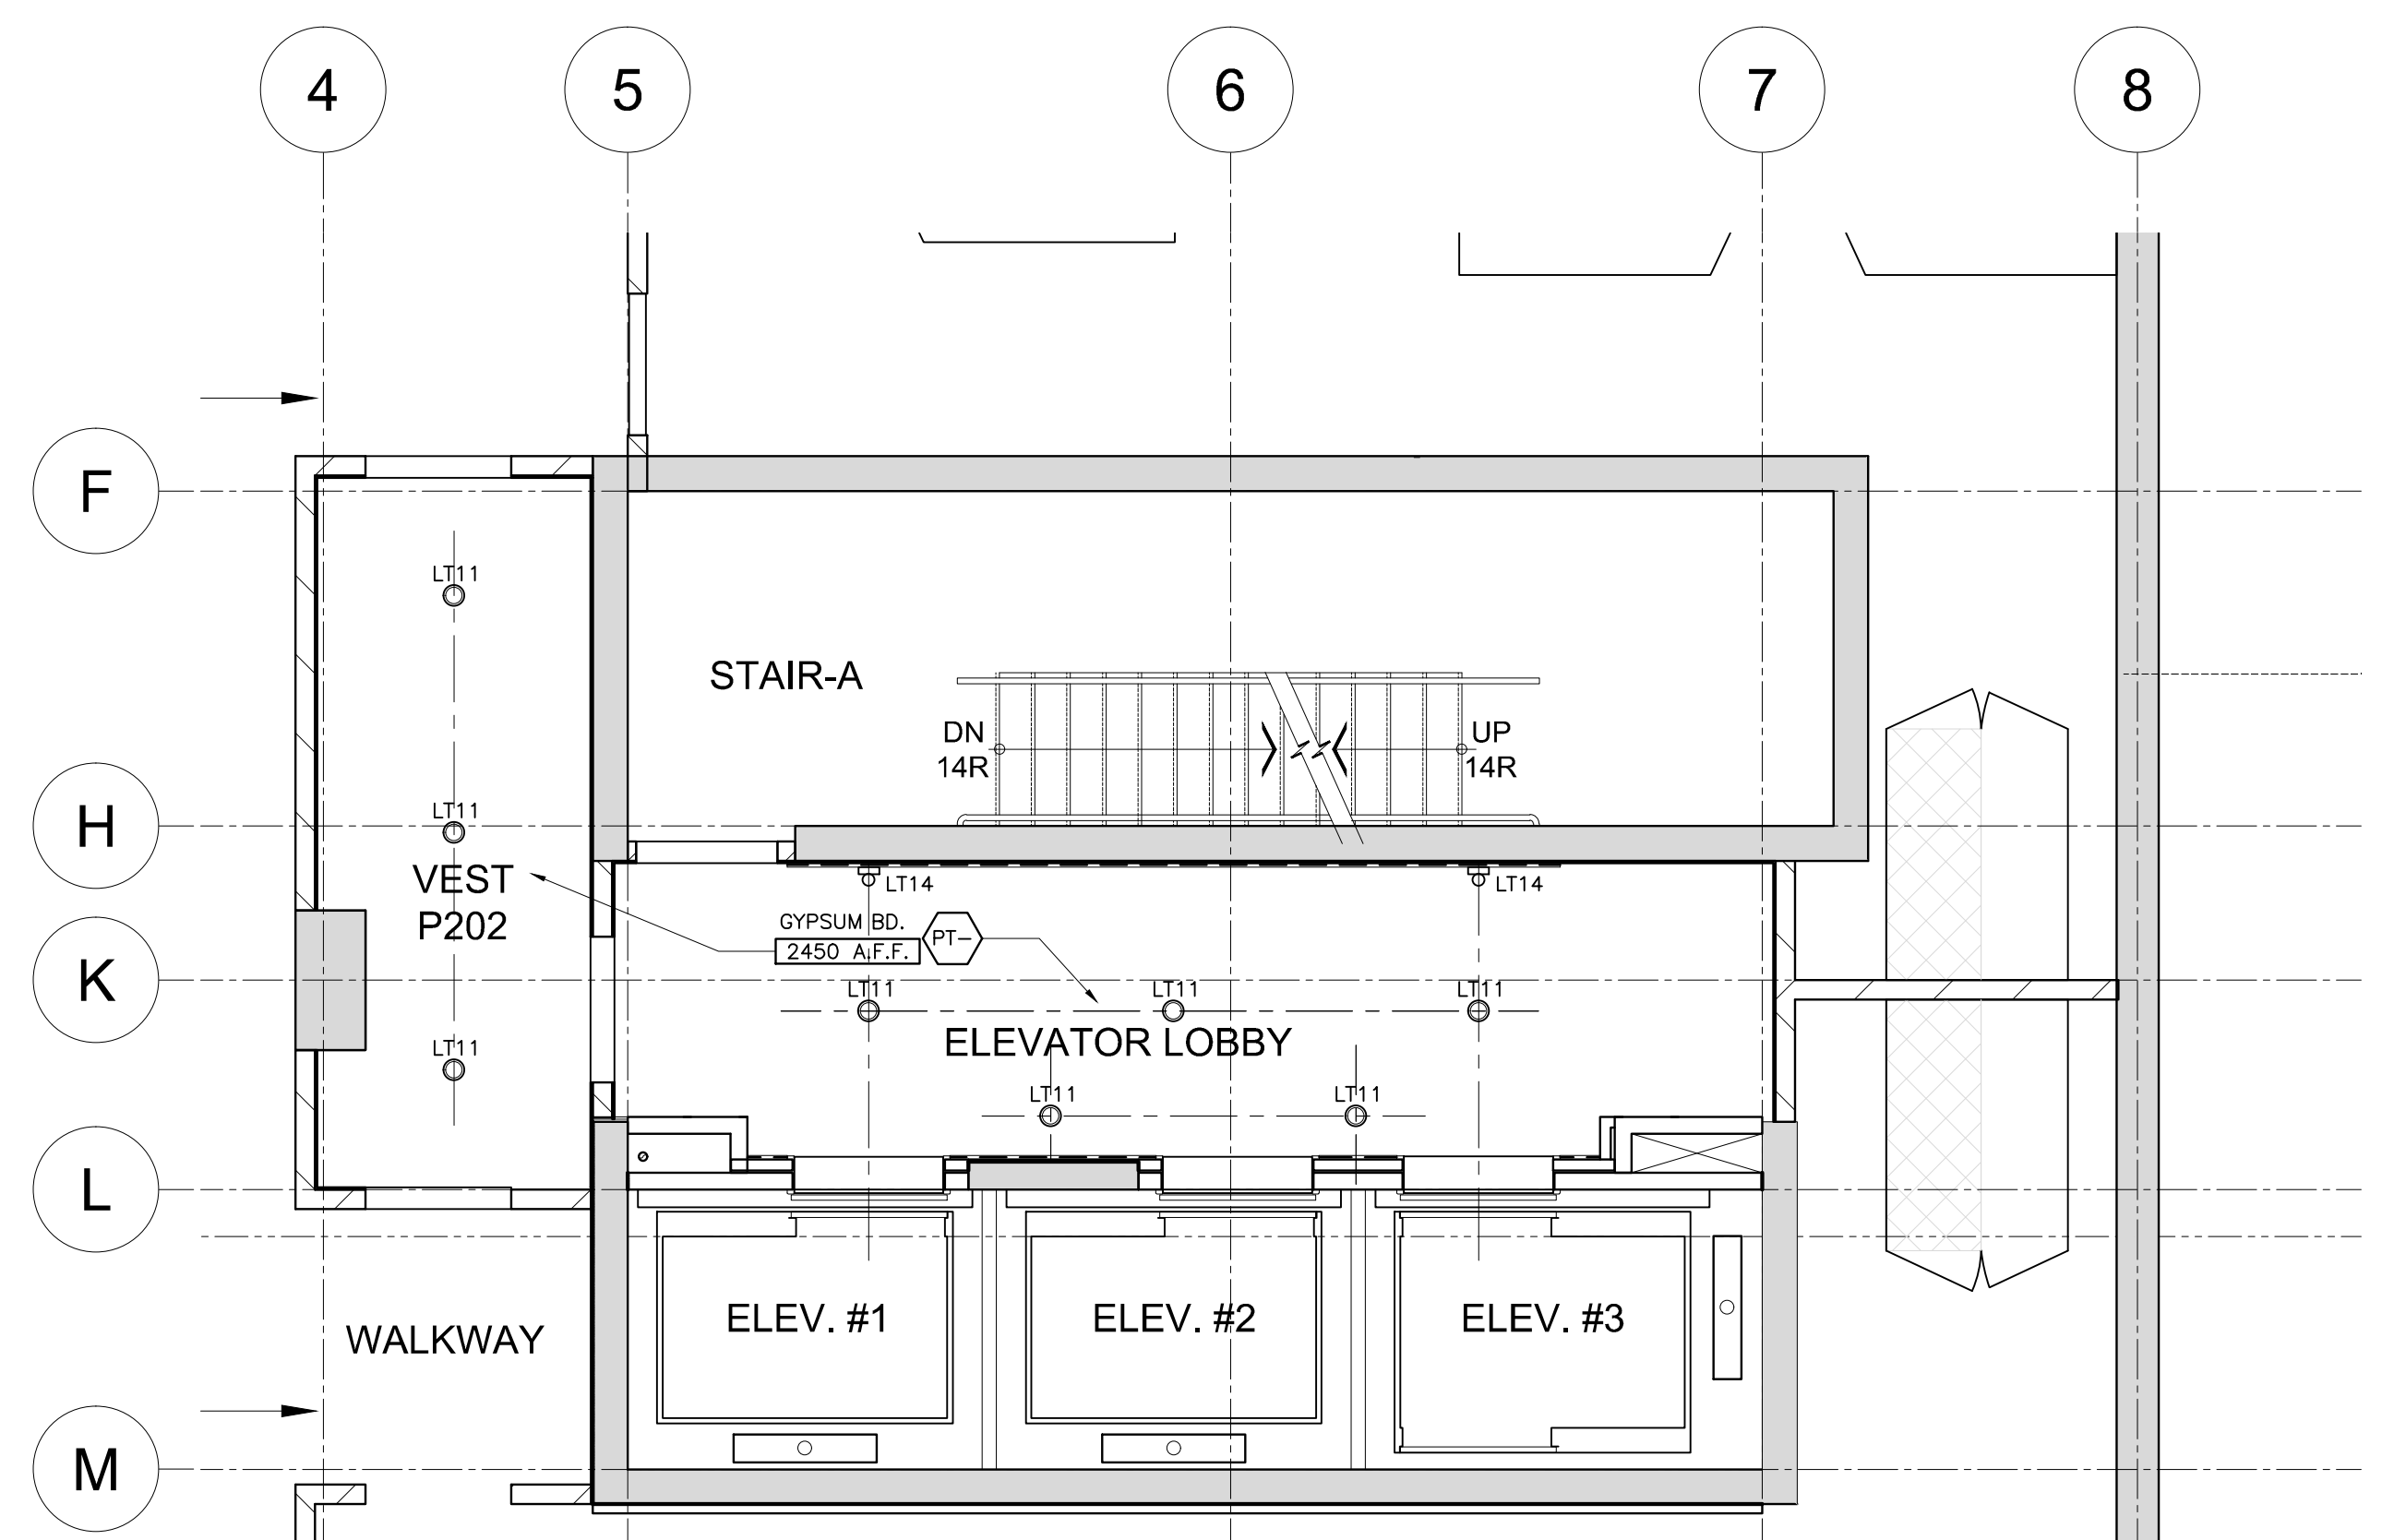


4 P2 LEVEL RCP (BUILDING-C)
ID0.2 SCALE= 1:50

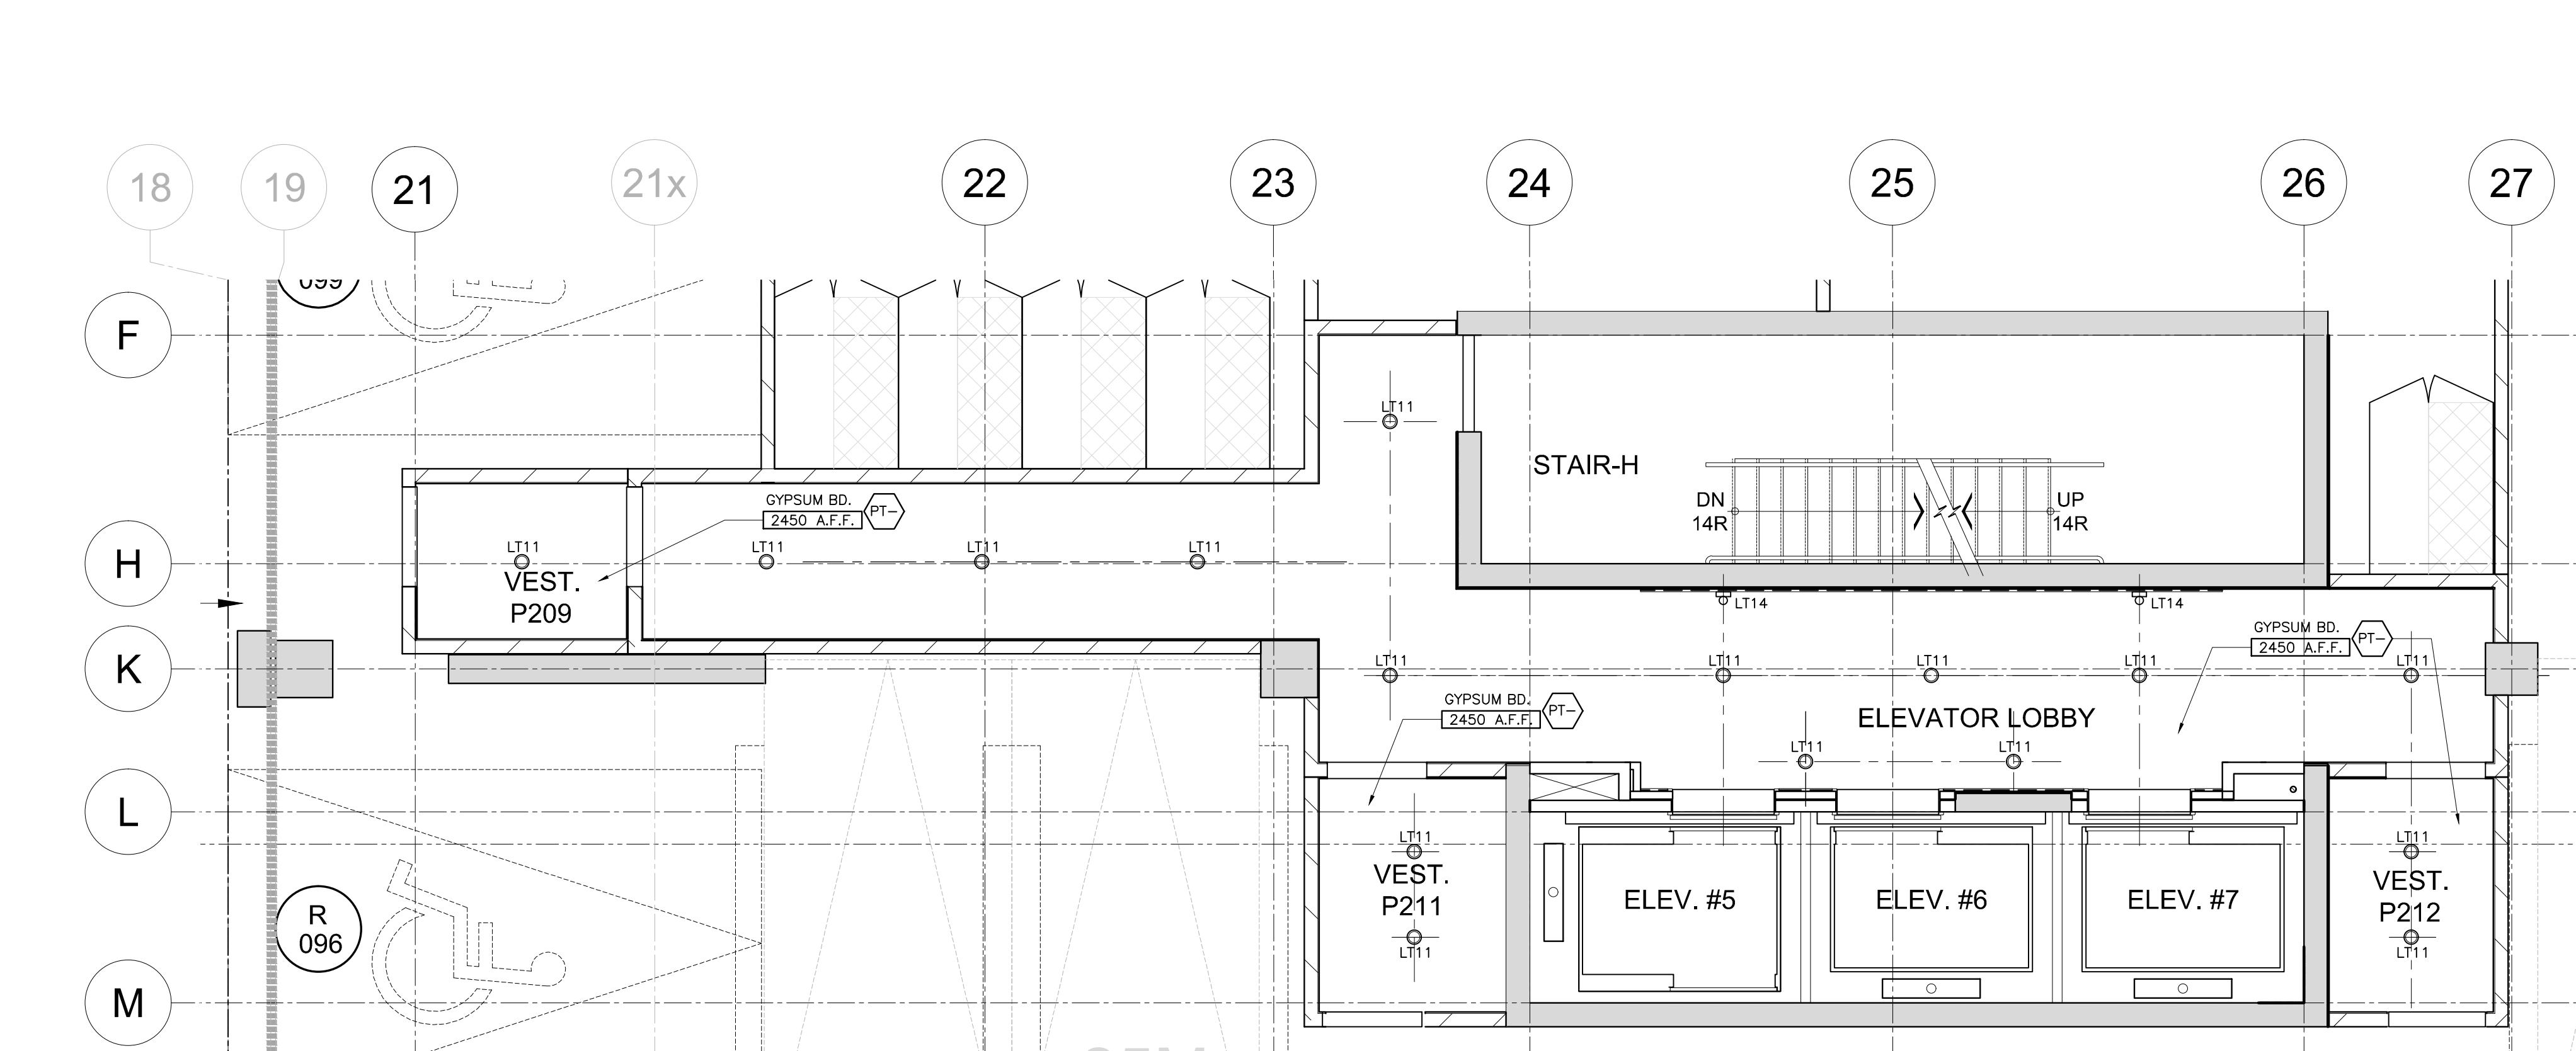

3 P2 LEVEL RCP (BUILDING-D)
ID0.2 SCALE= 1:50

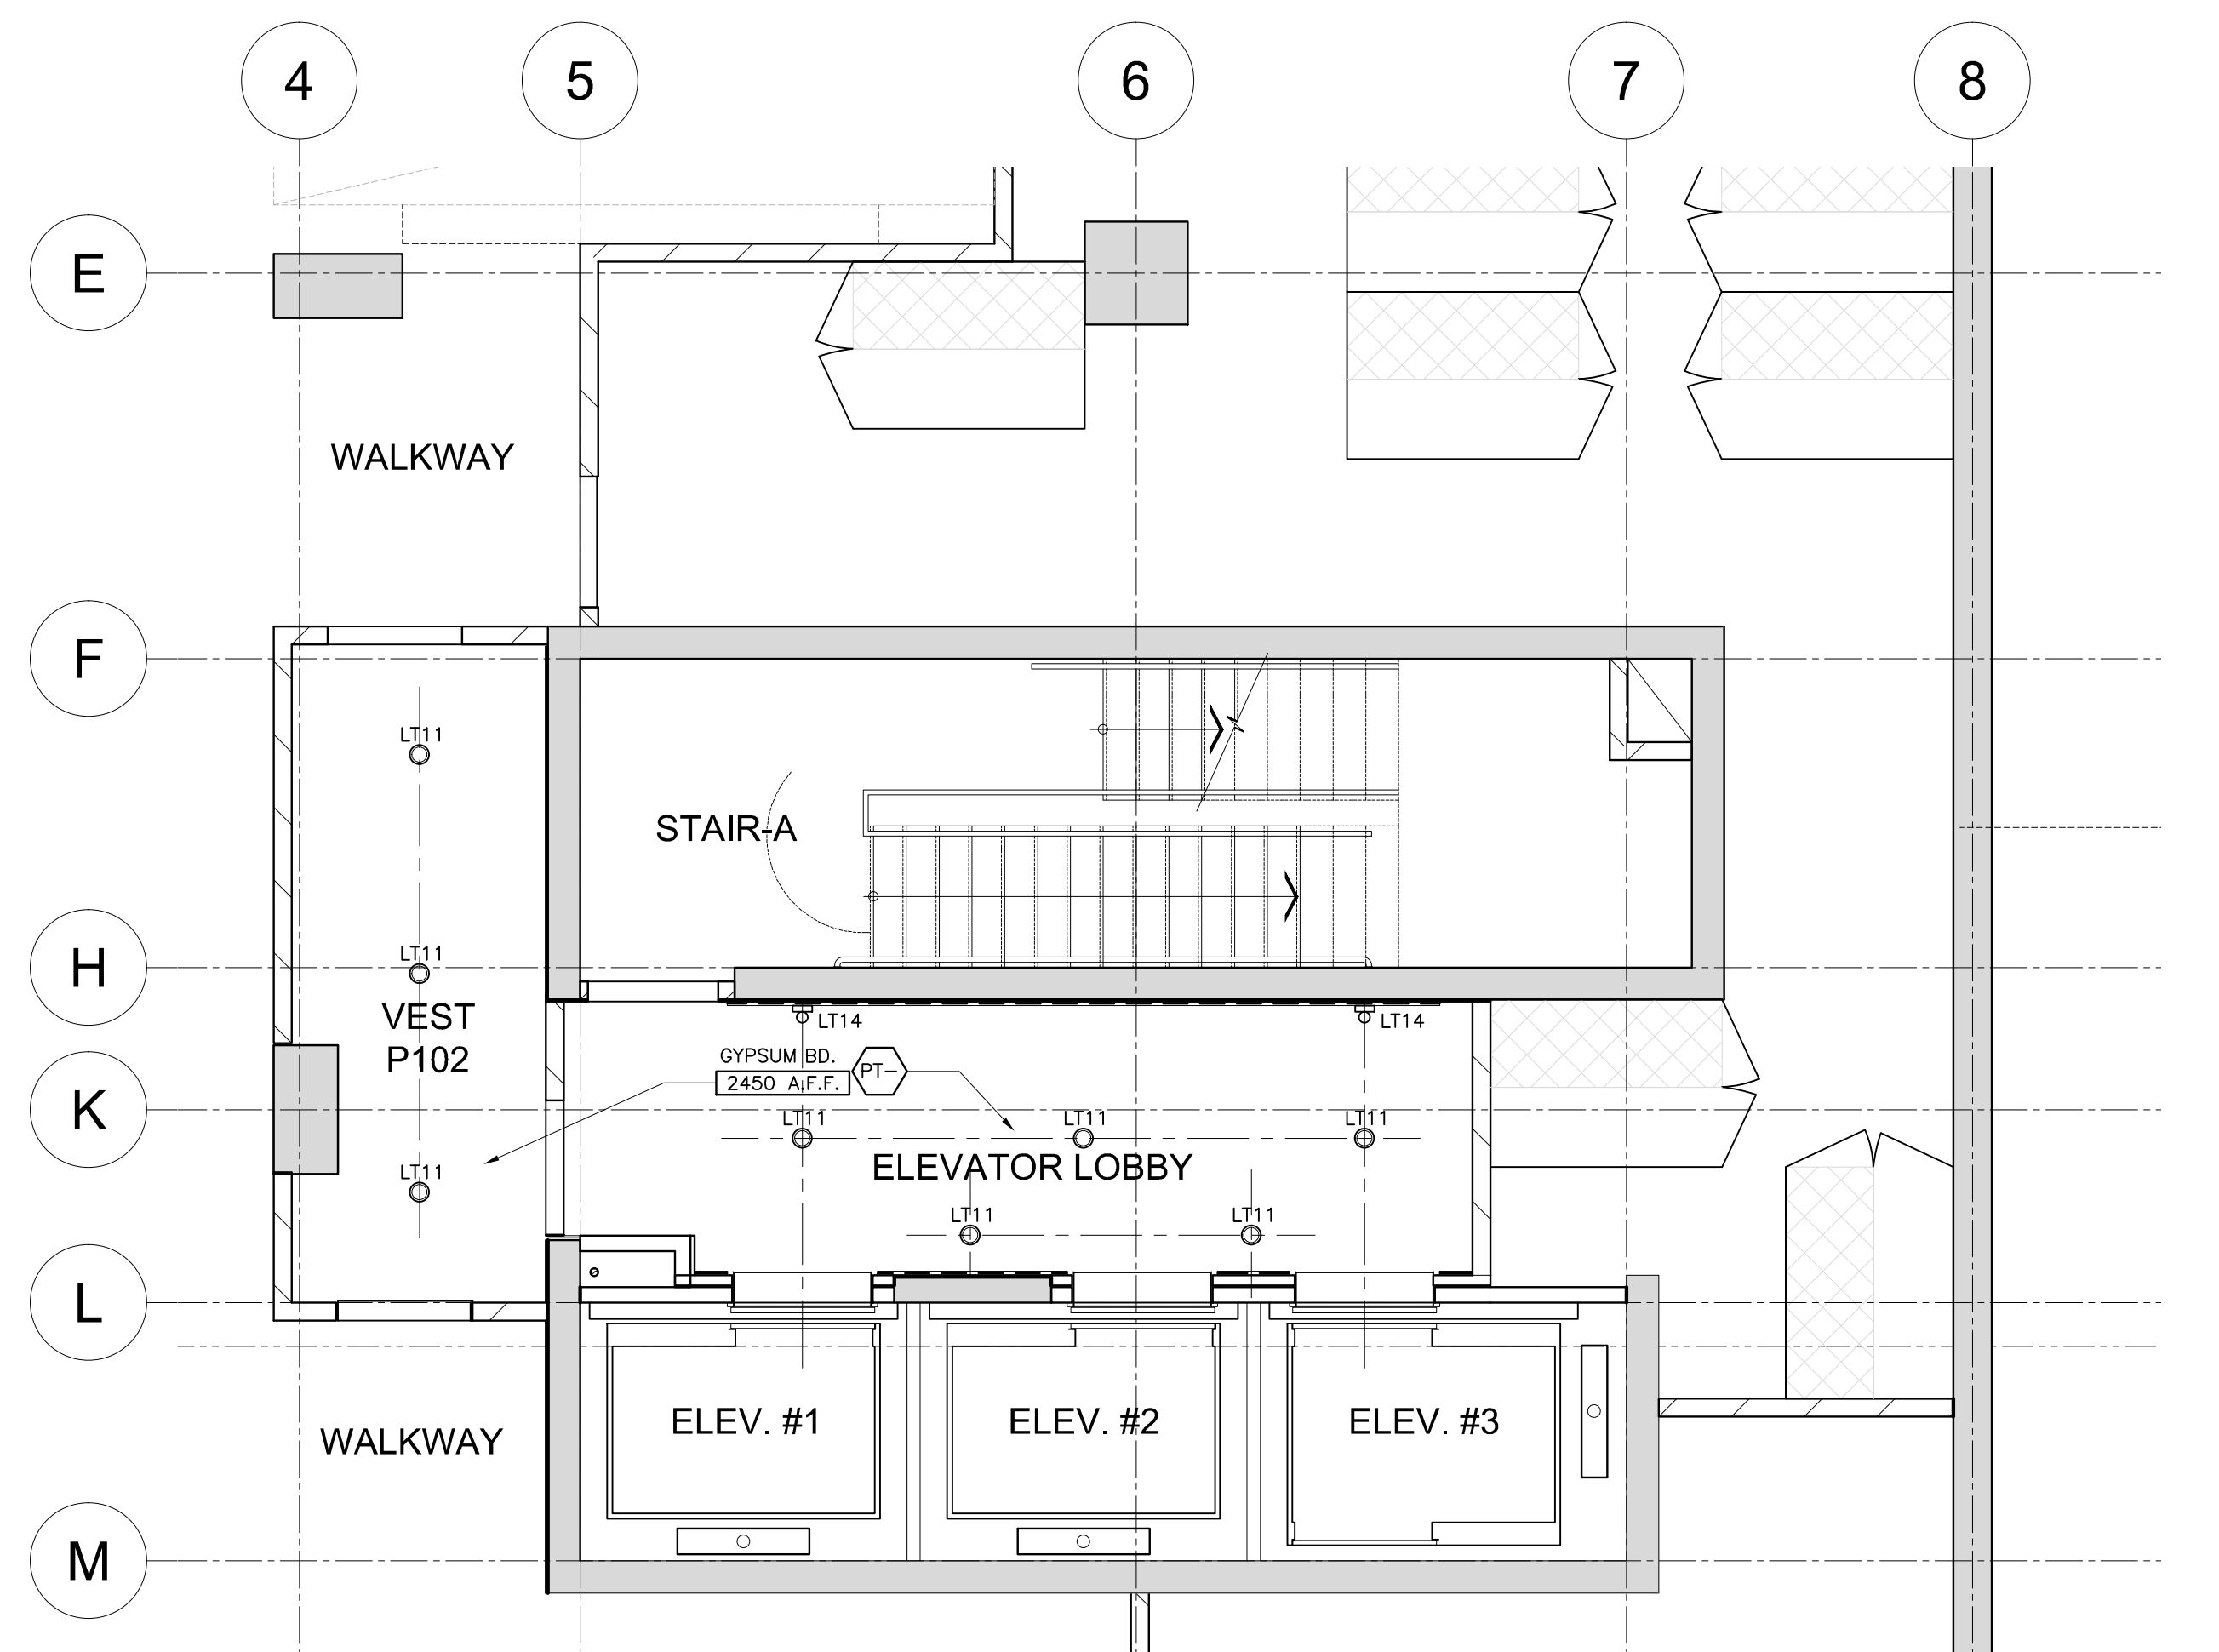

2 P1 LEVEL RCP (BUILDING-C)
ID0.2 SCALE= 1:50

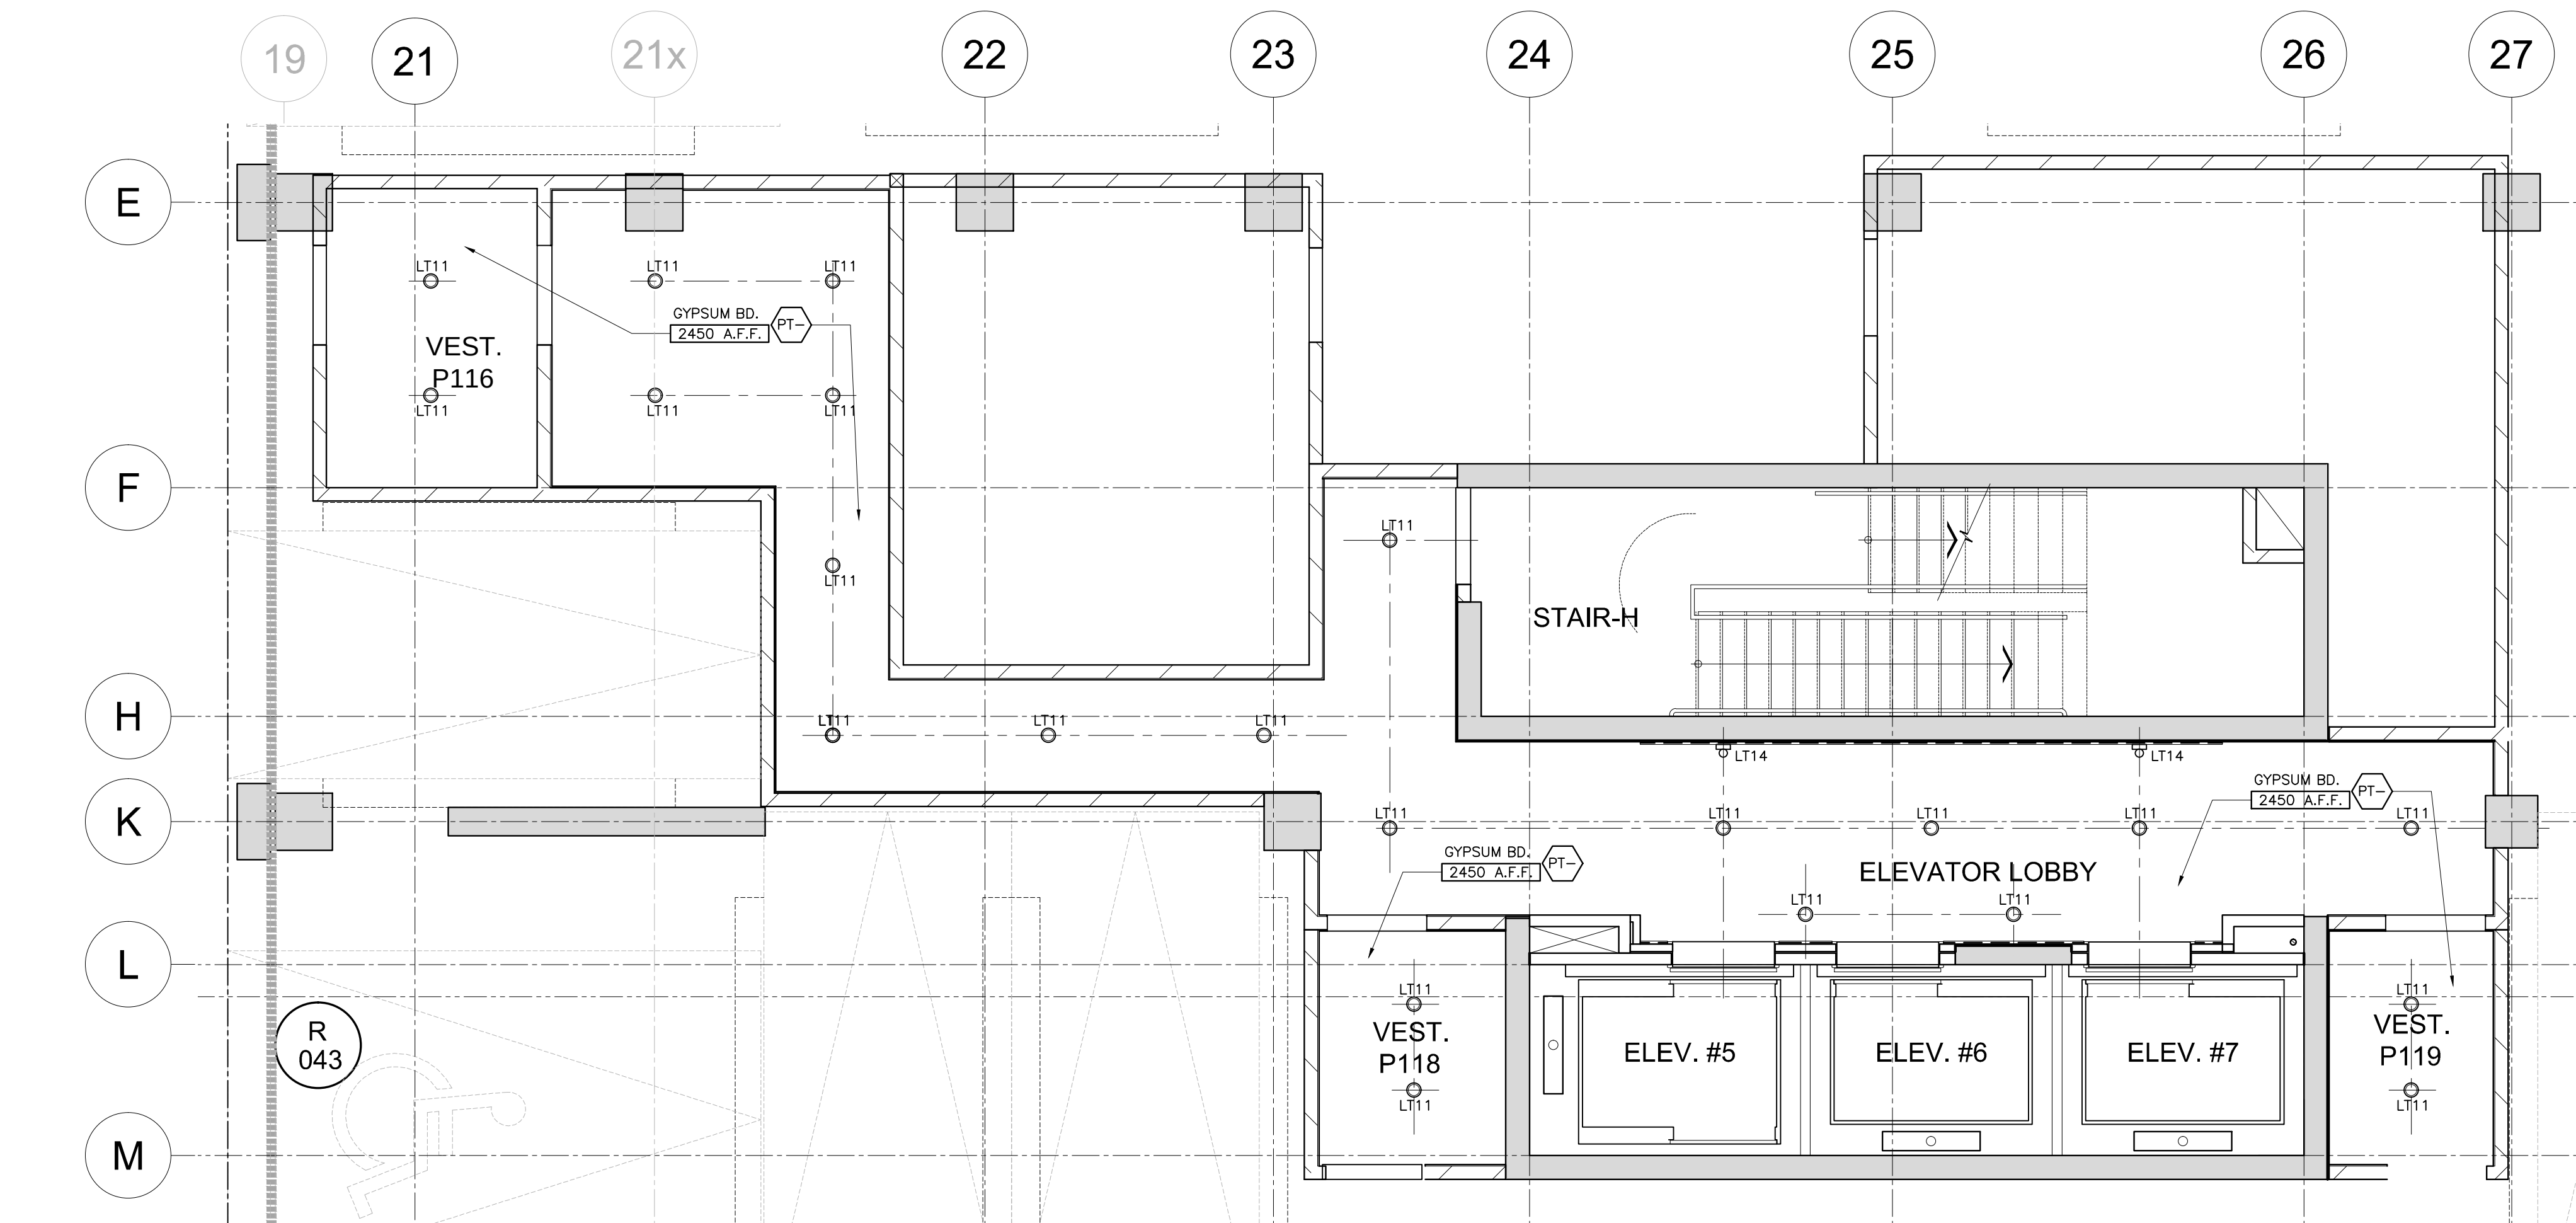

1 P1 LEVEL RCP (BUILDING-D)
ID0.2 SCALE= 1:50

ml

munge // leung

171 East Liberty Street, Suite 290
Toronto, ON, Canada, M6K 3P6
Tel: 416.588.1668
Fax: 416.588.3393
www.mungeleung.com
e-mail> studio@mungeleung.com

Contractor must check and verify
all job dimensions, drawings,
details and specifications; and
report any discrepancies to
designer before proceeding with
work.

OCTOBER 20, 2011
PROGRESS SET


Drawing
Title
PARKING LEVELS
REFLECTED CEILING PLAN
BUILDINGS C&D

Project
K&G DEVELOPMENT GROUP
TRIDEL

ARISTO at AVONSHIRE

120 & 130 HARRISON GARDEN BLVD.
NORTH YORK, ONTARIO

1:50 Scale
AUGUST 2011 Date
10126 Project No.
Drawing No.

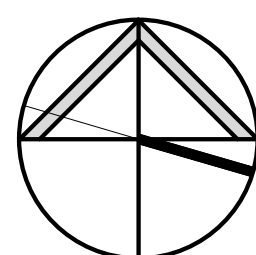

ID0.2