


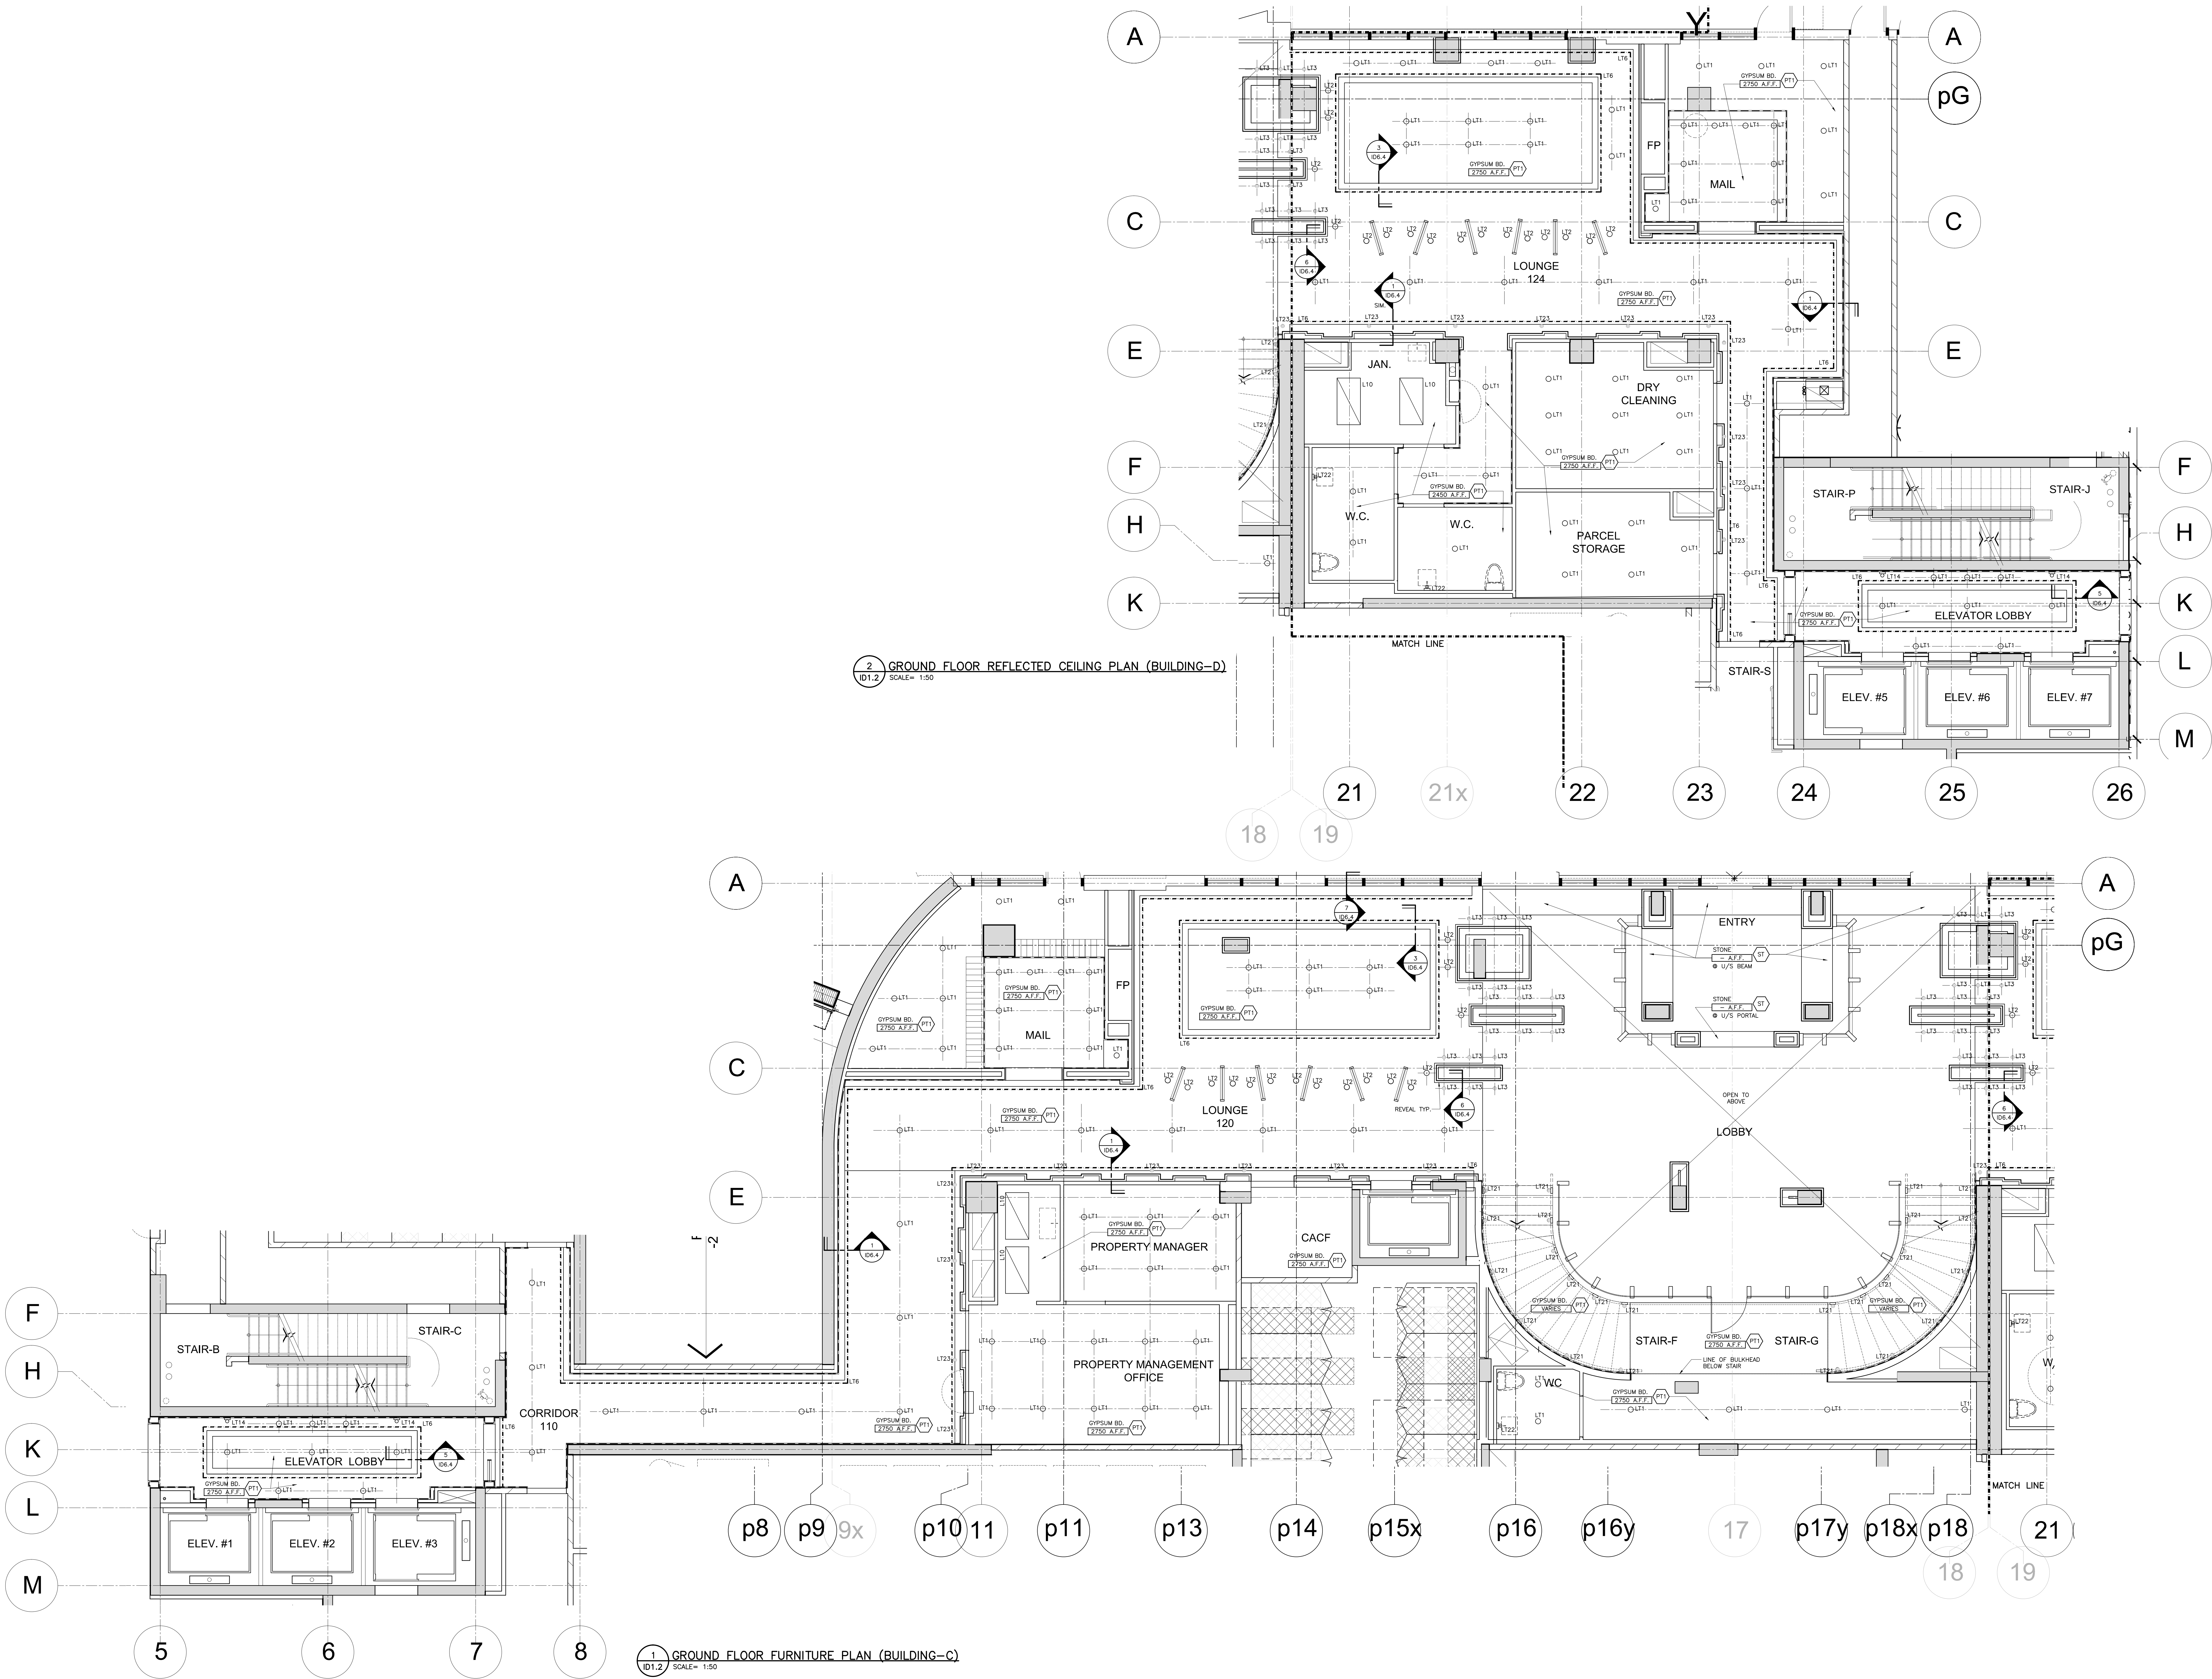

ml

munge // leung

171 East Liberty Street, Suite 290
Toronto, ON, Canada, M6K 3P6
Tel: 416.588.1668
Fax: 416.588.3393
www.mungeleung.com
e-mail> studio@mungeleung.com

Contractor must check and verify
all job dimensions, drawings,
details and specifications; and
report any discrepancies to
designer before proceeding with
work.

OCTOBER 21, 2011
PROGRESS SET

Drawing
Title

GROUND FLOOR
REFLECTED CEILING PLAN
BUILDINGS C&D

Project
K&G DEVELOPMENT GROUP

TRIDEL

ARISTO at AVONSHIRE

120 & 130 HARRISON GARDEN BLVD.
NORTH YORK, ONTARIO

1:50 Scale

AUGUST 2011 Date

Drawn by

10126 Project No.

Drawing No.

ID1.2