



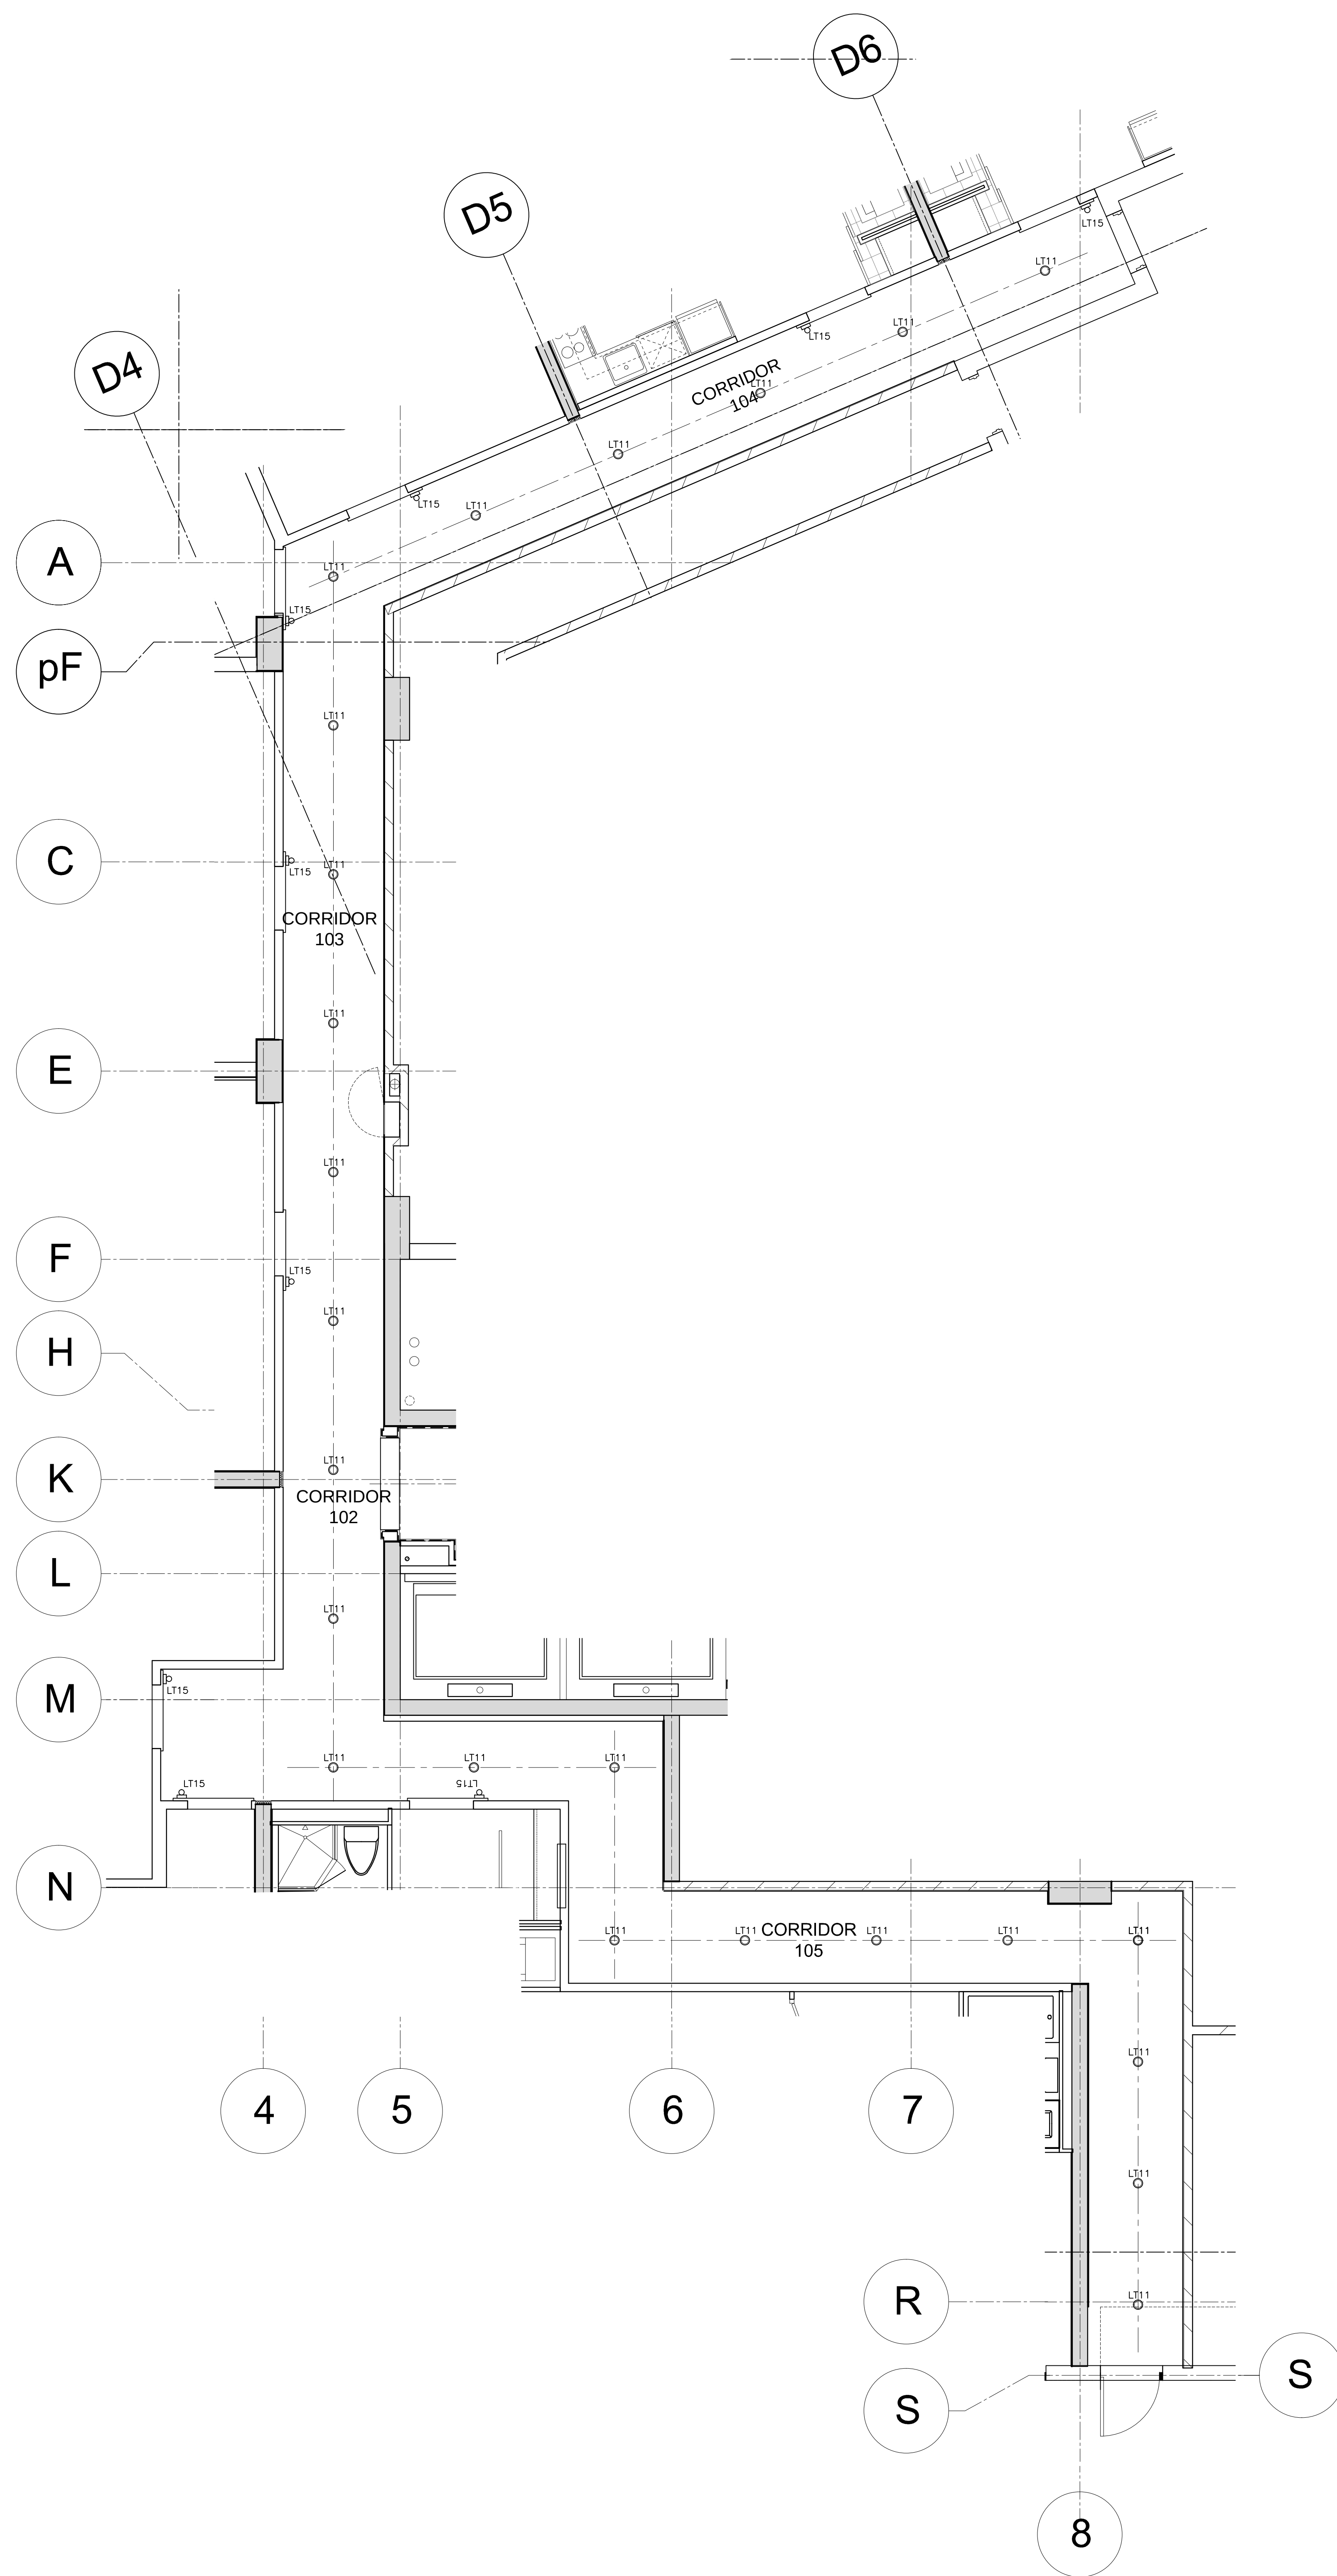

1 GROUND FLOOR CORRIDOR RCP (BUILDING C)
ID3.1.1 SCALE= 1:50

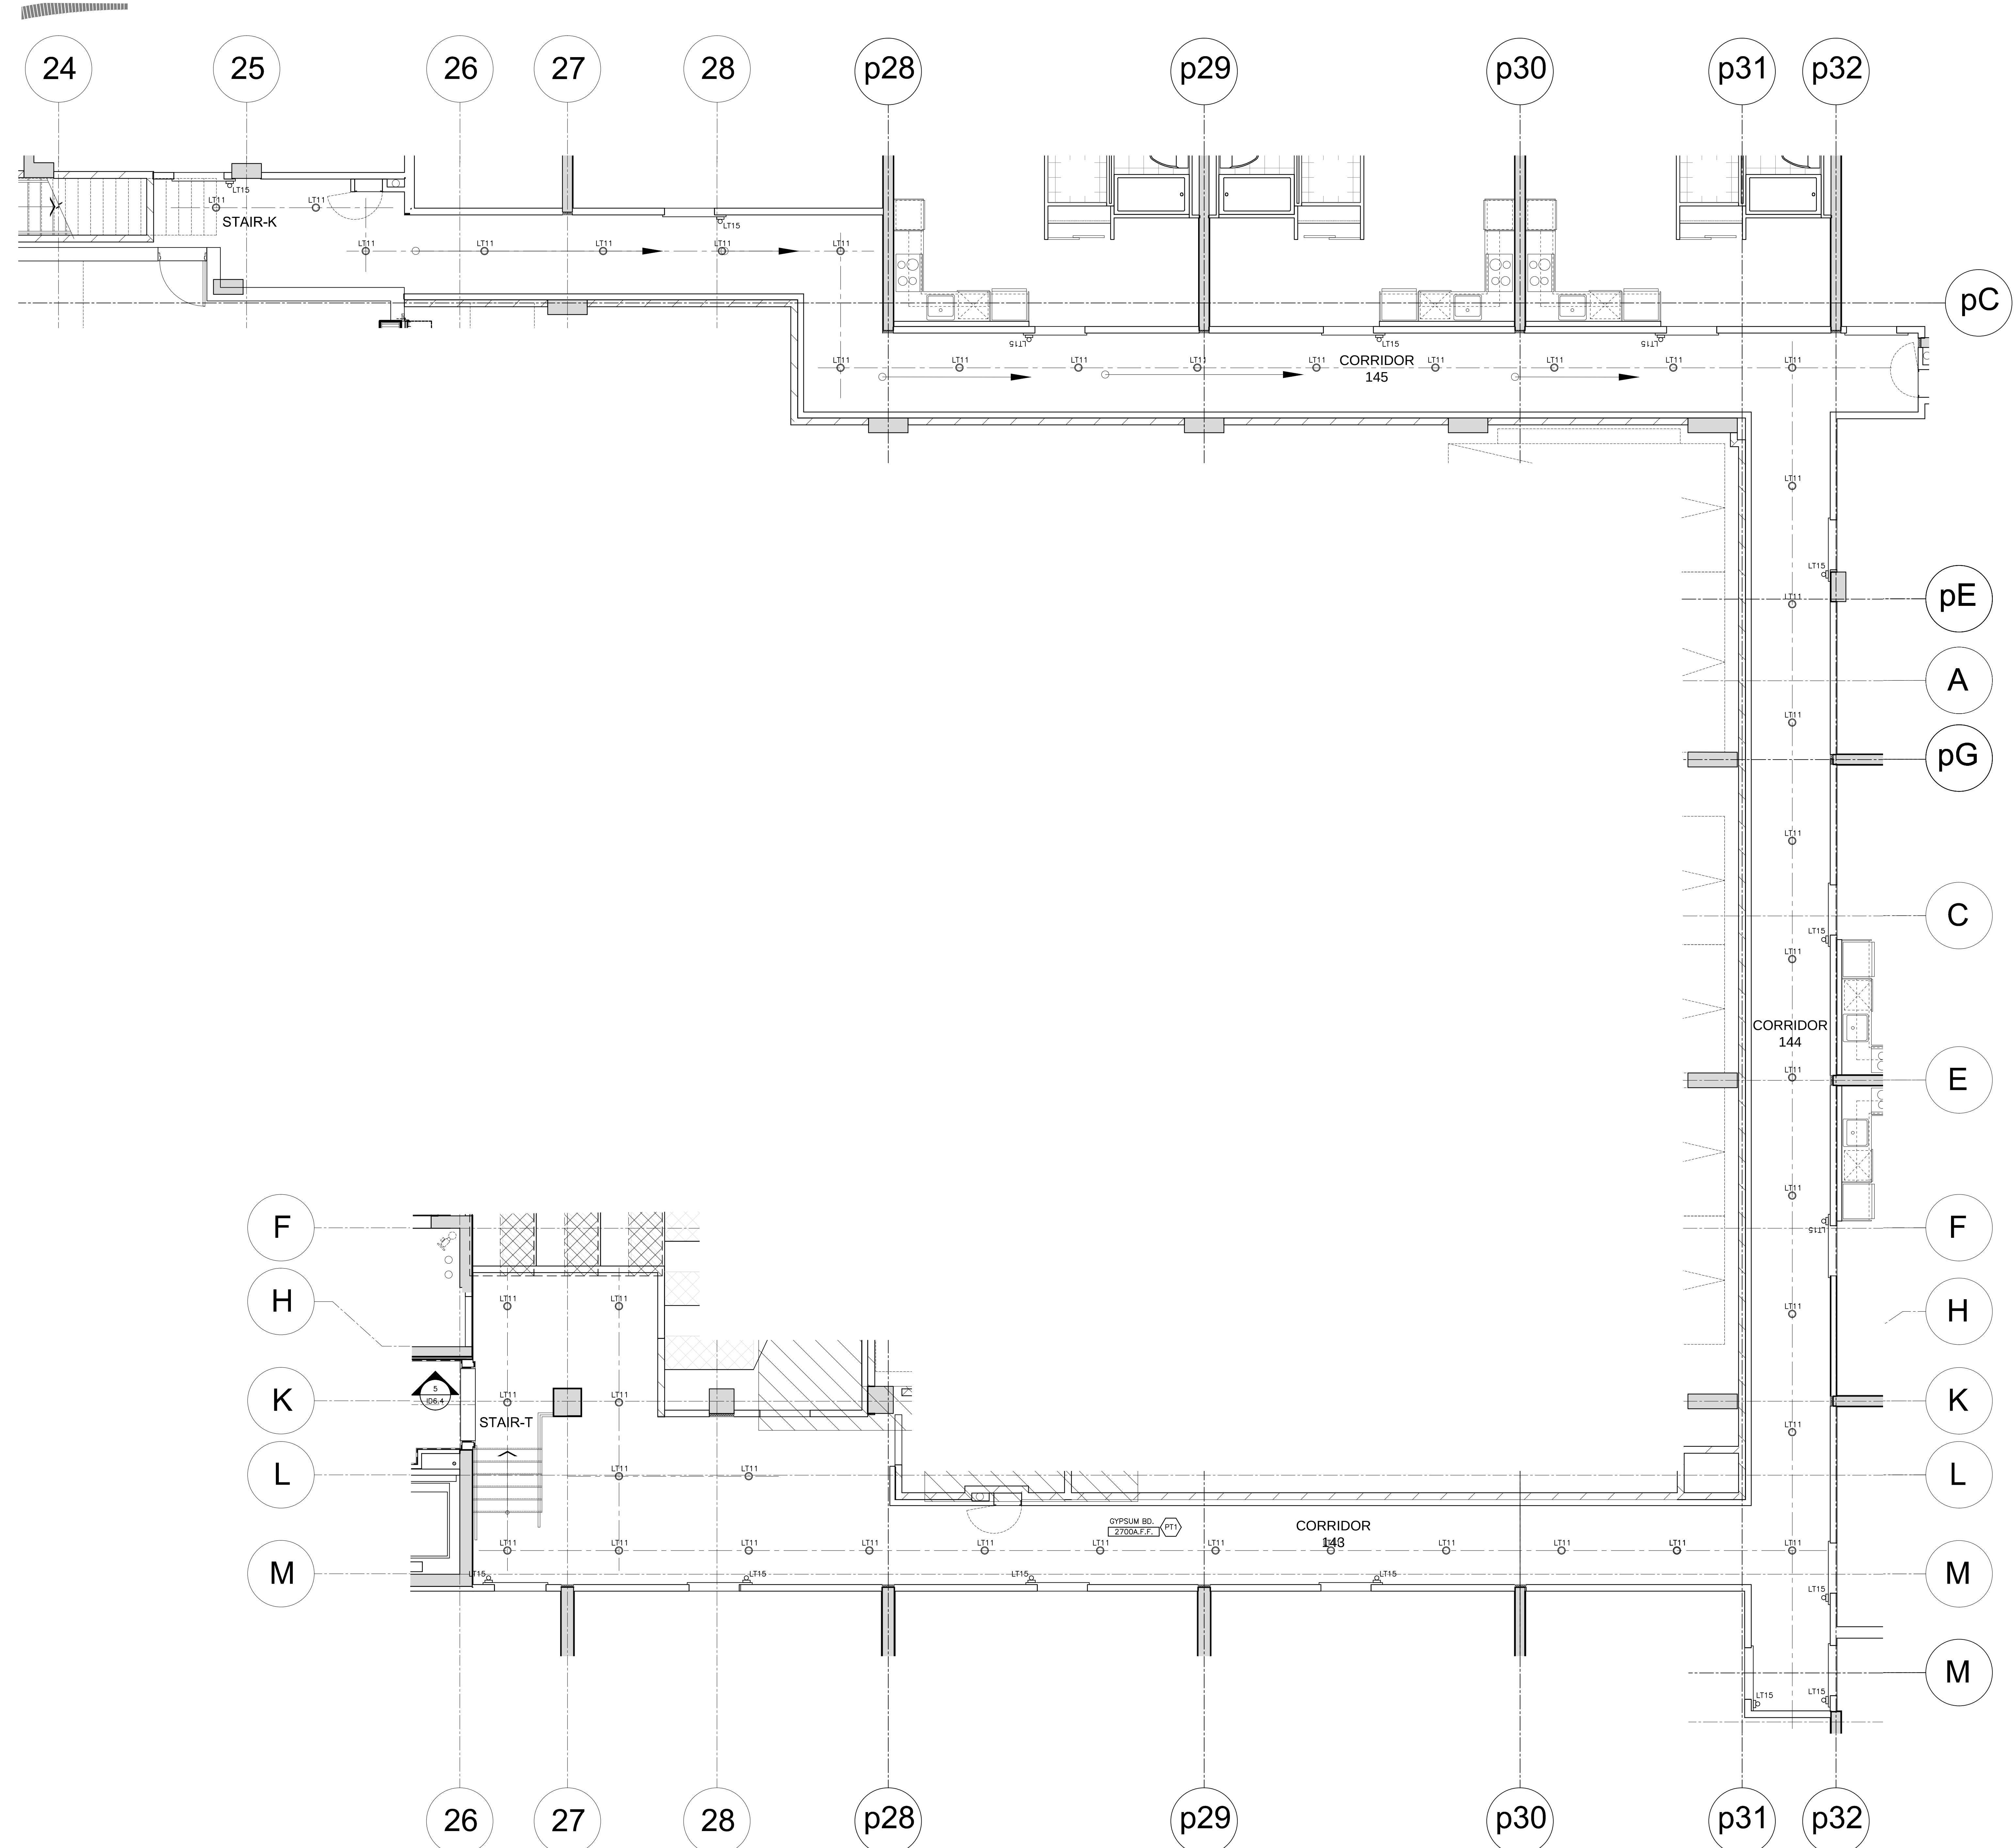

2 GROUND FLOOR CORRIDOR RCP (BUILDING D)
ID3.1.2 SCALE= 1:50

ml

munge // leung

171 East Liberty Street, Suite 290
Toronto, ON, Canada, M6K 3P6
Tel: 416.588.1668
Fax: 416.588.3393
www.mungeleung.com
e-mail> studio@mungeleung.com

Contractor must check and verify
all job dimensions, drawings,
details and specifications; and
report any discrepancies to
designer before proceeding with
work.

OCTOBER 21, 2011
PROGRESS SET

Drawing
Title

GROUND FLOOR CORRIDOR
REFLECTED CEILING PLAN
BUILDINGS C&D


Project

K&G DEVELOPMENT GROUP
TRIDEL

ARISTO at AVONSHIRE

120 & 130 HARRISON GARDEN BLVD.
NORTH YORK, ONTARIO

1:50 Scale
AUGUST 2011 Date
Drawn by
10126 Project No.
Drawing No.

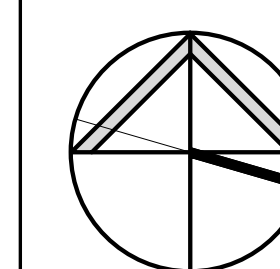

ID3.1.2