


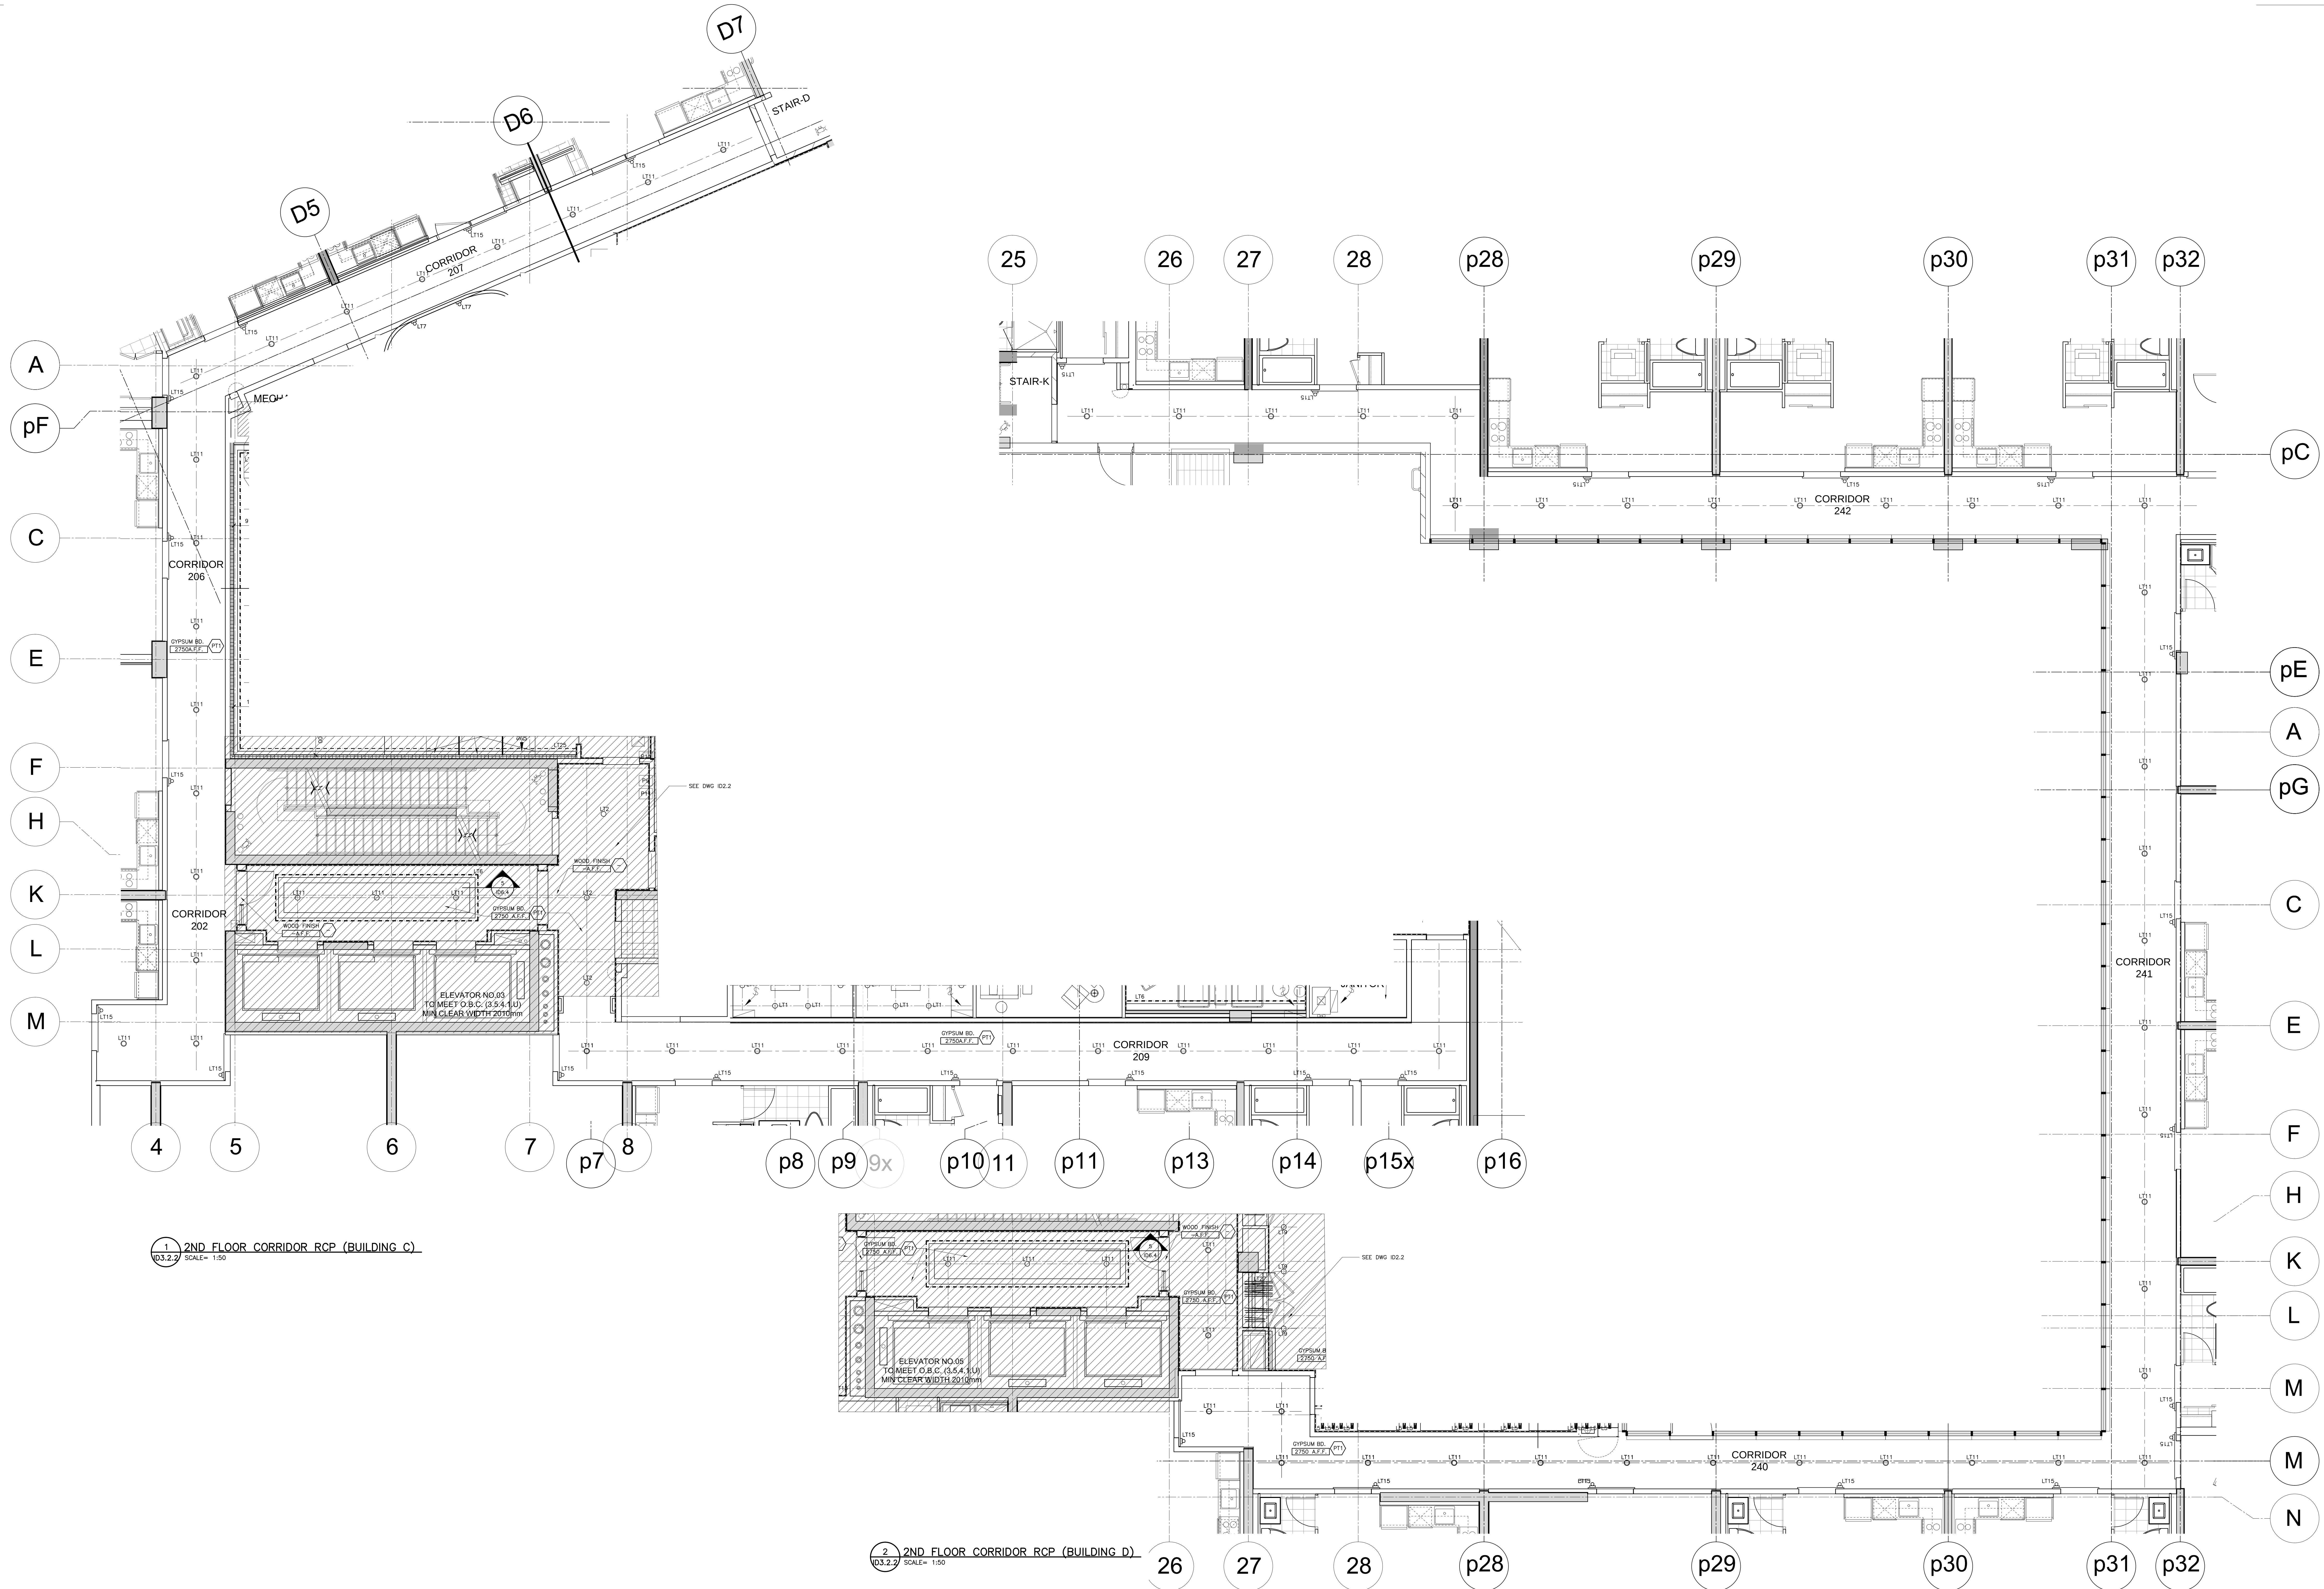

ml

munge // leung

171 East Liberty Street, Suite 290
Toronto, ON, Canada, M6K 3P6
Tel: 416.588.1668
Fax: 416.588.3393
www.mungeleung.com
e-mail: studio@mungeleung.com

Contractor must check and verify
all job dimensions, drawings,
details and specifications; and
report any discrepancies to
designer before proceeding with
work.


OCTOBER 21, 2011
PROGRESS SET

Project
Title
SECOND FLOOR CORRIDOR
REFLECTED CEILING PLANS
BUILDINGS C&D

Project
K&G DEVELOPMENT GROUP
TRIDEL
ARISTO at AVONSHIRE

120 & 130 HARRISON GARDEN BLVD.
NORTH YORK, ONTARIO

Scale
1:50
Date
AUGUST 2011
Drawn by
HPH
Project No.
10126
Drawing No.

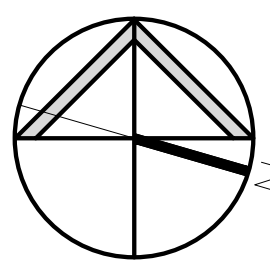

ID3.2.2