


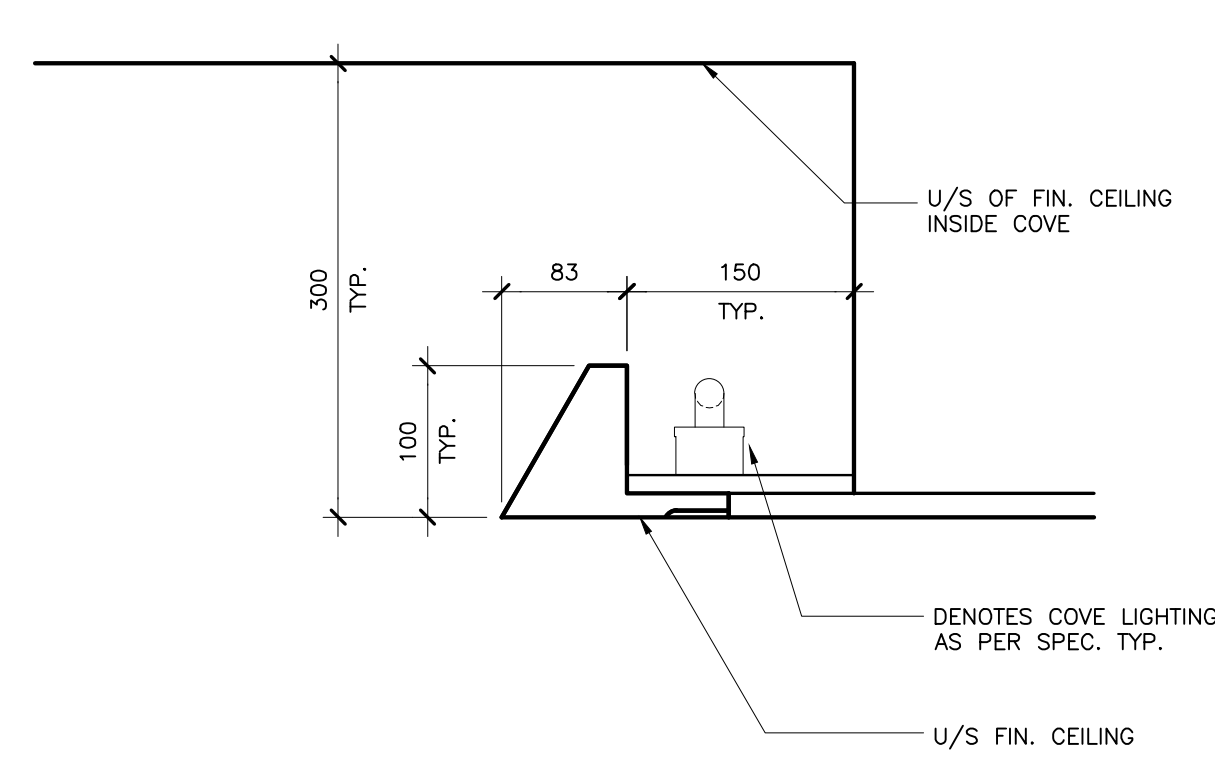


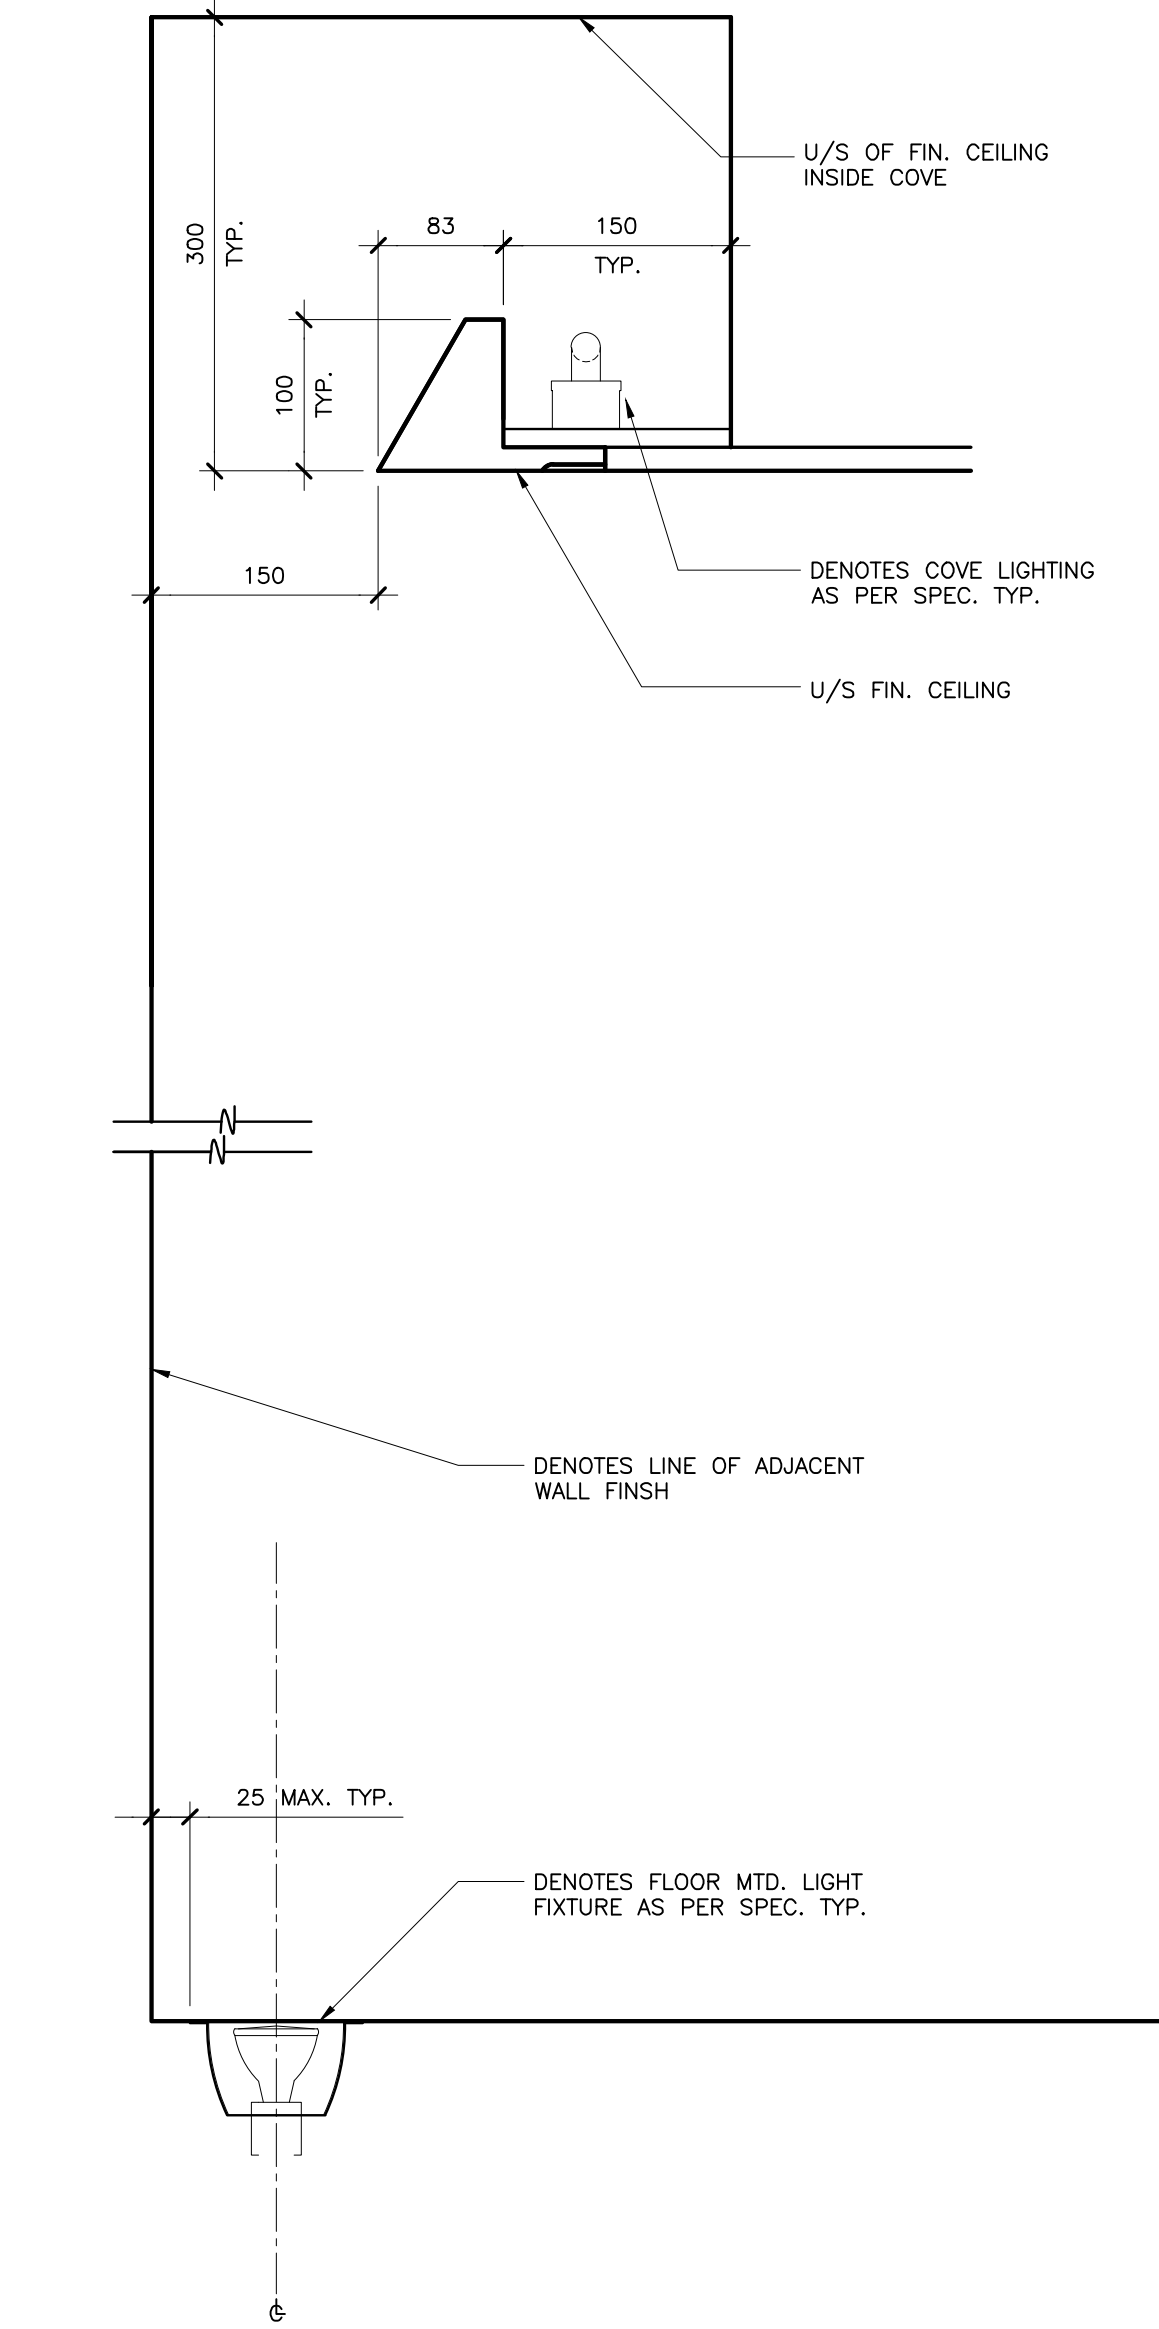


5
ID6.4
CEILING DETAIL
SCALE= 1:5

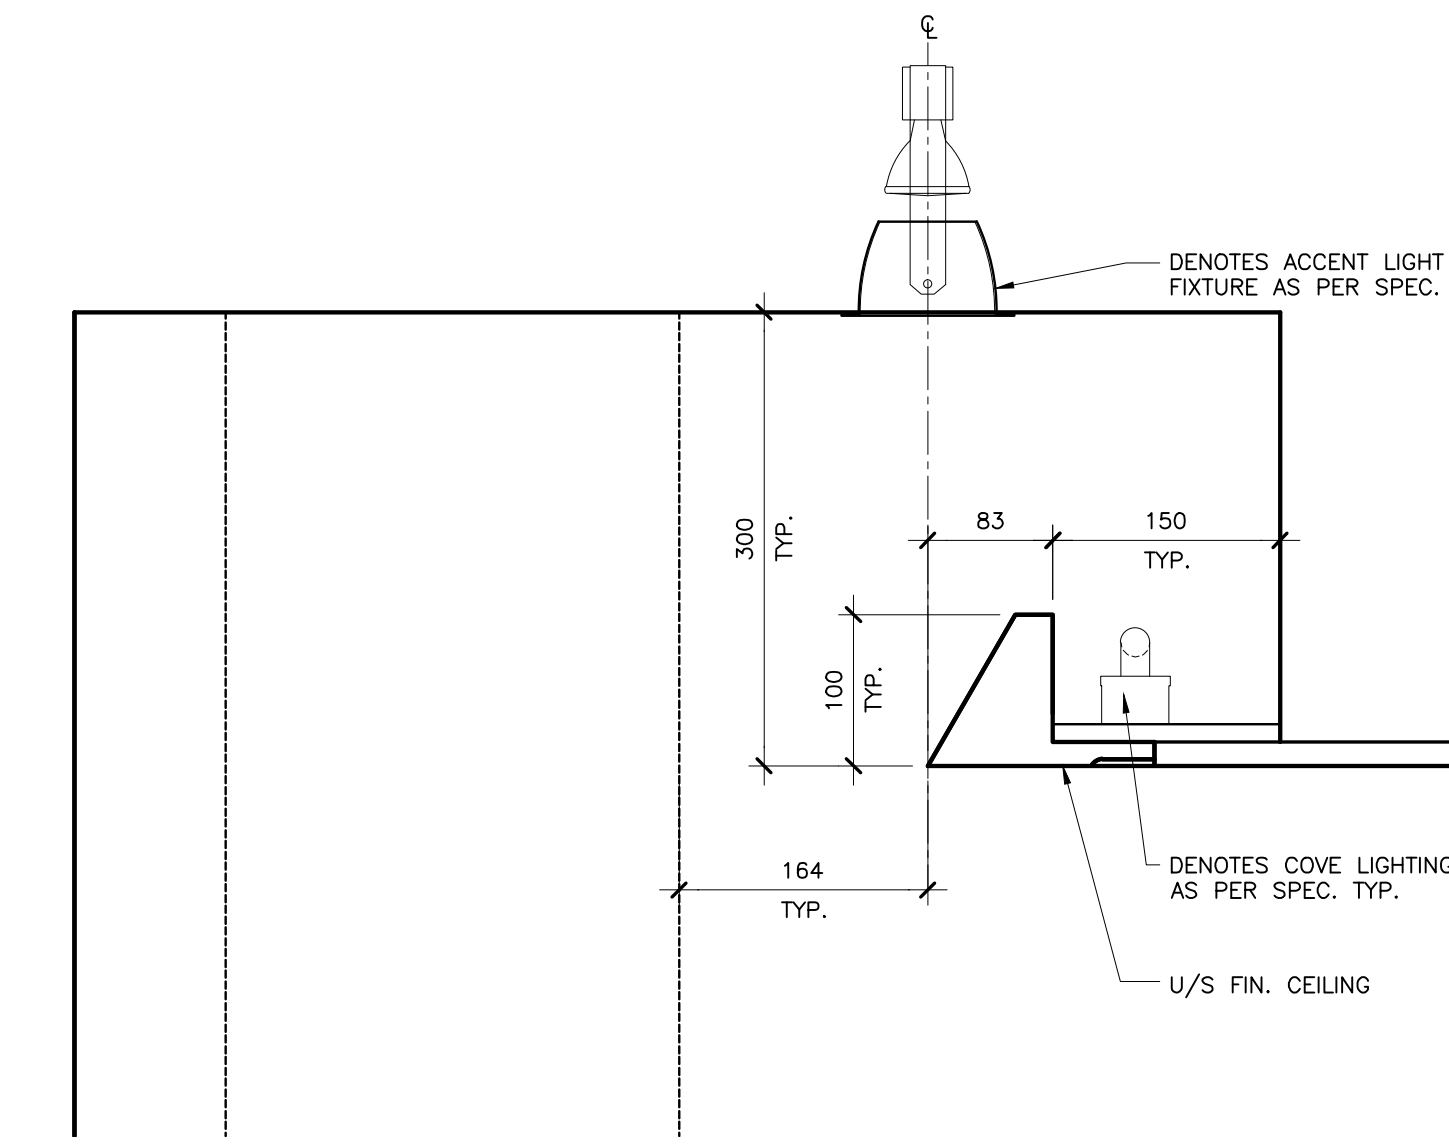


4
ID6.4
CEILING DETAIL
SCALE= 1:5

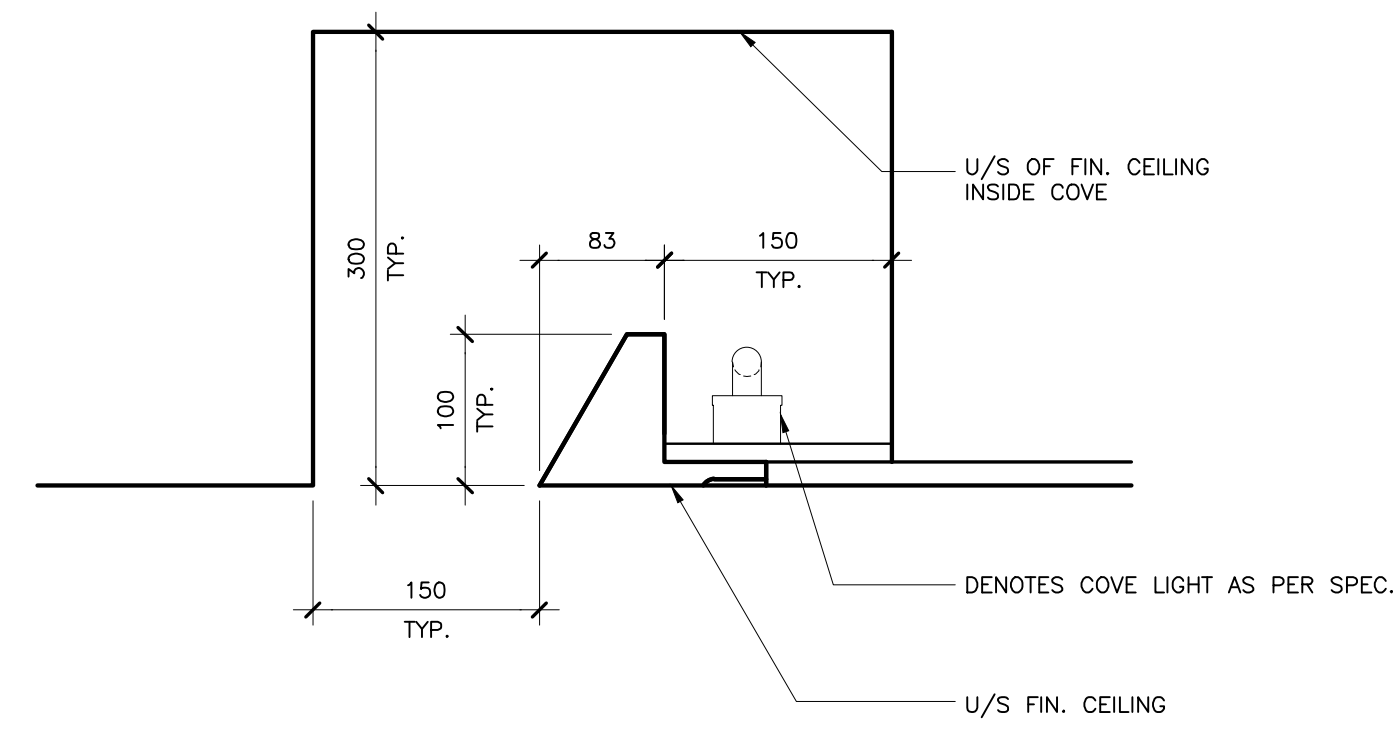

3
ID6.4
CEILING DETAIL
SCALE= 1:5

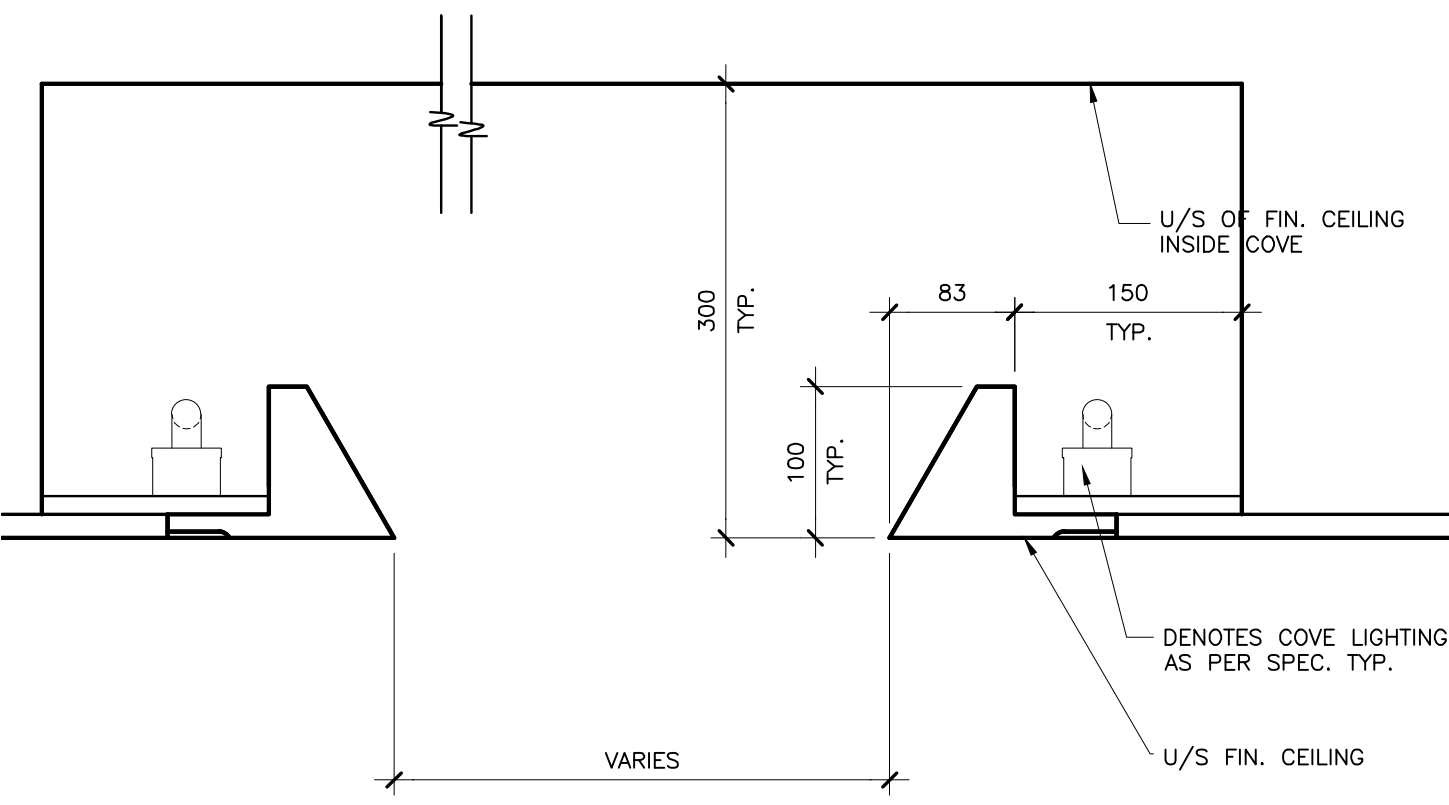


2
ID6.4
CEILING DETAIL
SCALE= 1:5

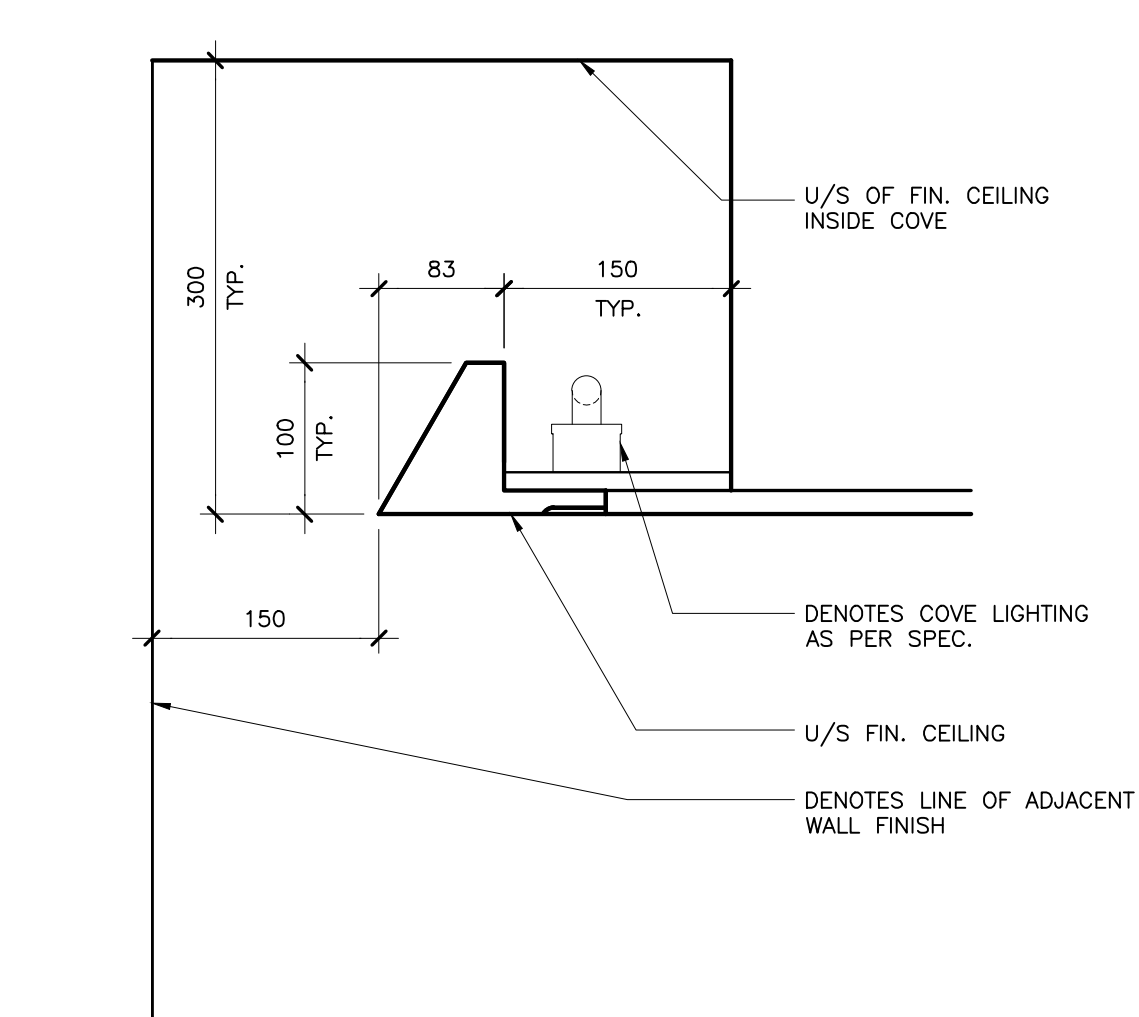


1
ID6.4
CEILING DETAIL
SCALE= 1:5


9
ID6.4
CEILING DETAIL
SCALE= 1:5

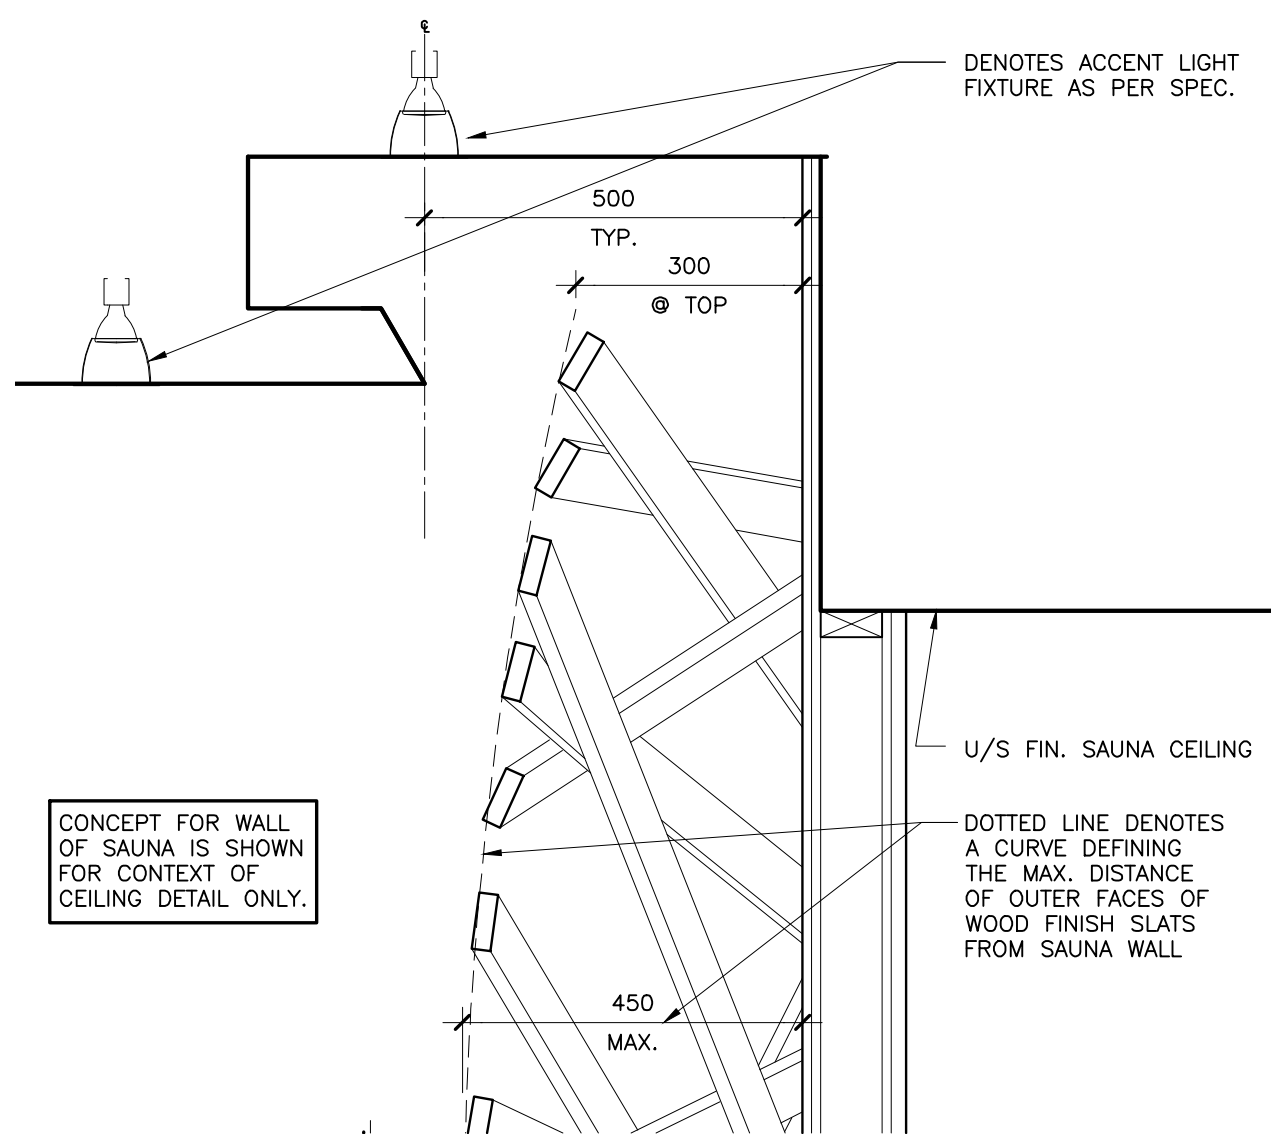


8
ID6.4
SAUNA WALL SECTION
SCALE= 1:10

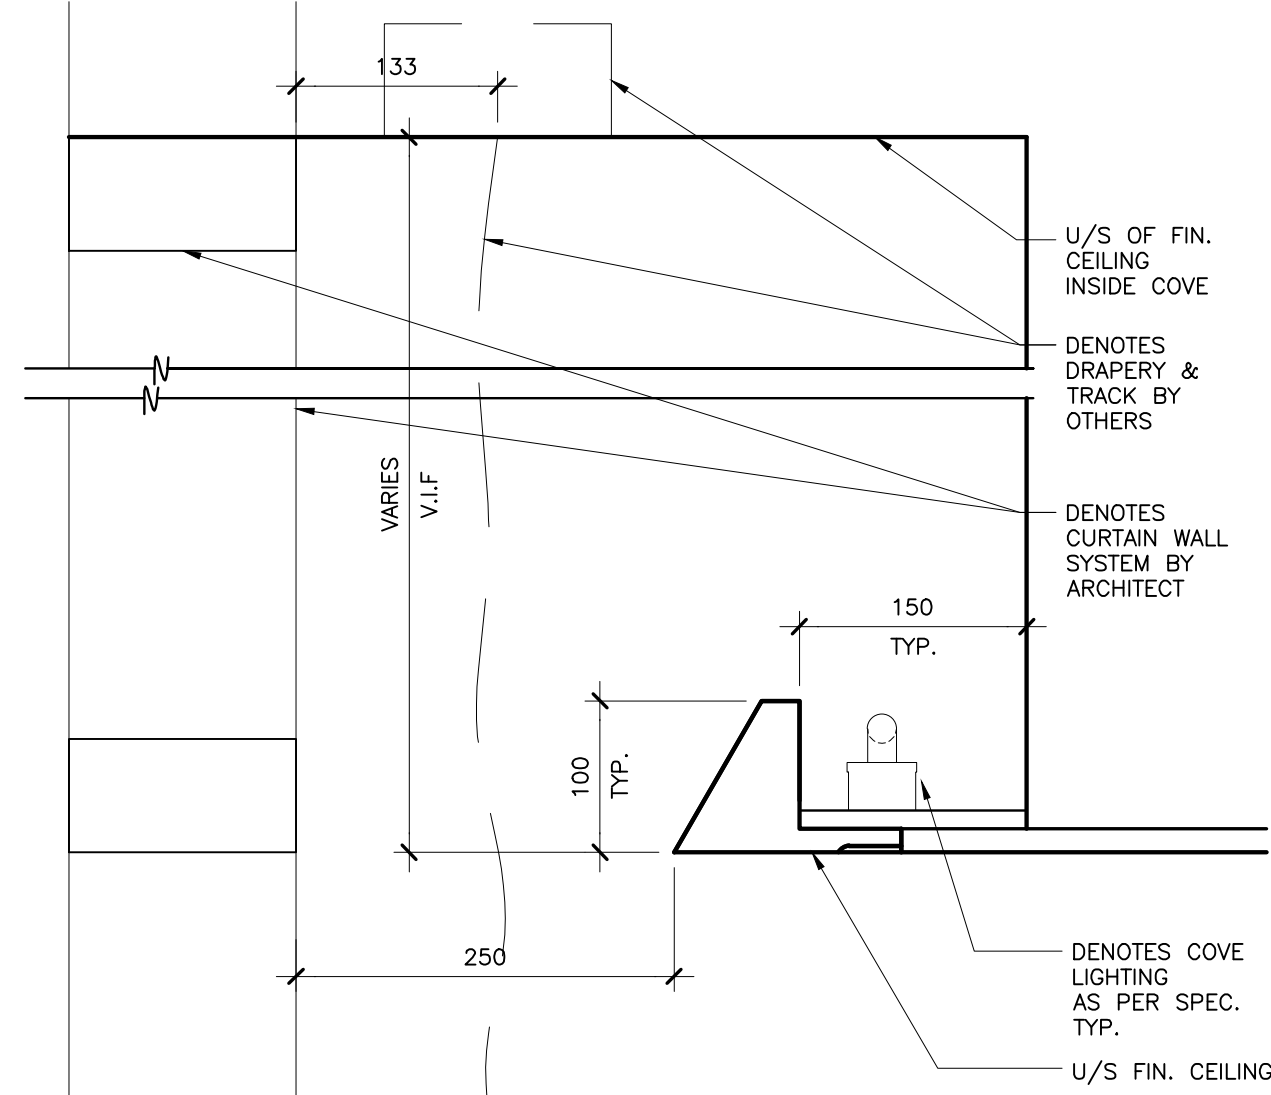

7
ID6.4
CEILING DETAIL
SCALE= 1:5

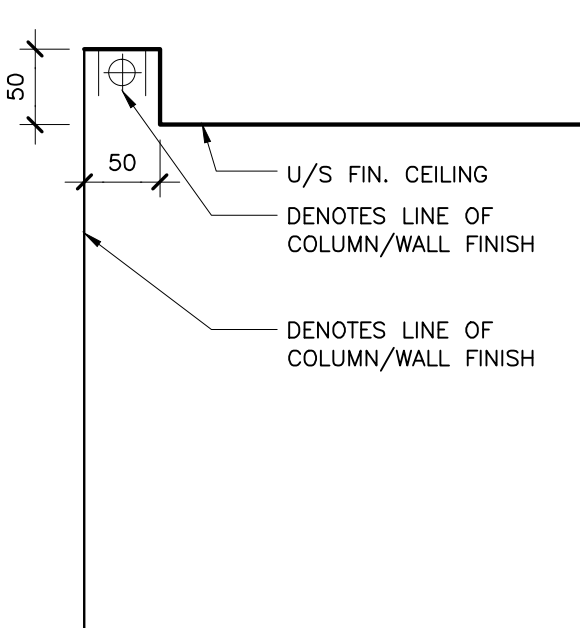

10
ID6.4
CEILING DETAIL
SCALE= 1:5

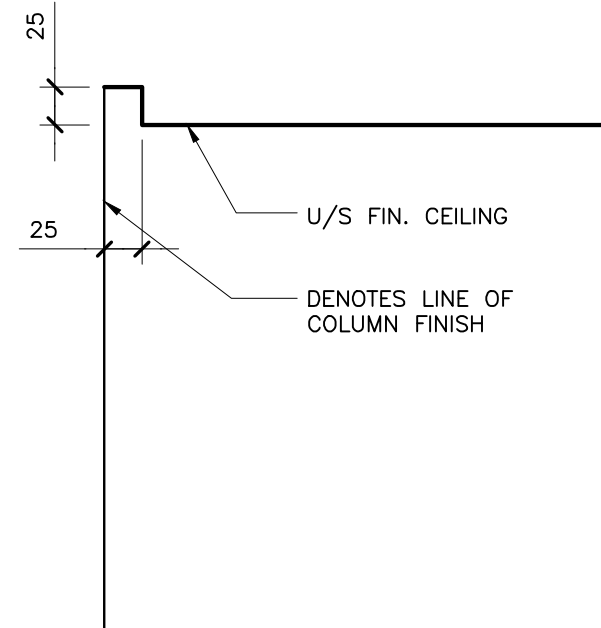

6
ID6.4
CEILING DETAIL
SCALE= 1:5

ml

munge // leung

171 East Liberty Street, Suite 290
Toronto, ON, Canada, M6K 3P6
Tel: 416.588.1668
Fax: 416.588.3393
www.mungeleung.com
e-mail> studio@mungeleung.com

Contractor must check and verify
all job dimensions, drawings,
details and specifications; and
report any discrepancies to
designer before proceeding with
work.

OCTOBER 21, 2011
PROGRESS SET

Drawing
Title

CEILING DETAILS

Project

K&G DEVELOPMENT GROUP
TRIDEL

ARISTO at AVONSHIRE

120 & 130 HARRISON GARDEN BLVD.
NORTH YORK, ONTARIO

Scale

1:50

AUGUST 2011 Date

Drawn by

10126 Project No.

Drawing No.

ID6.4