


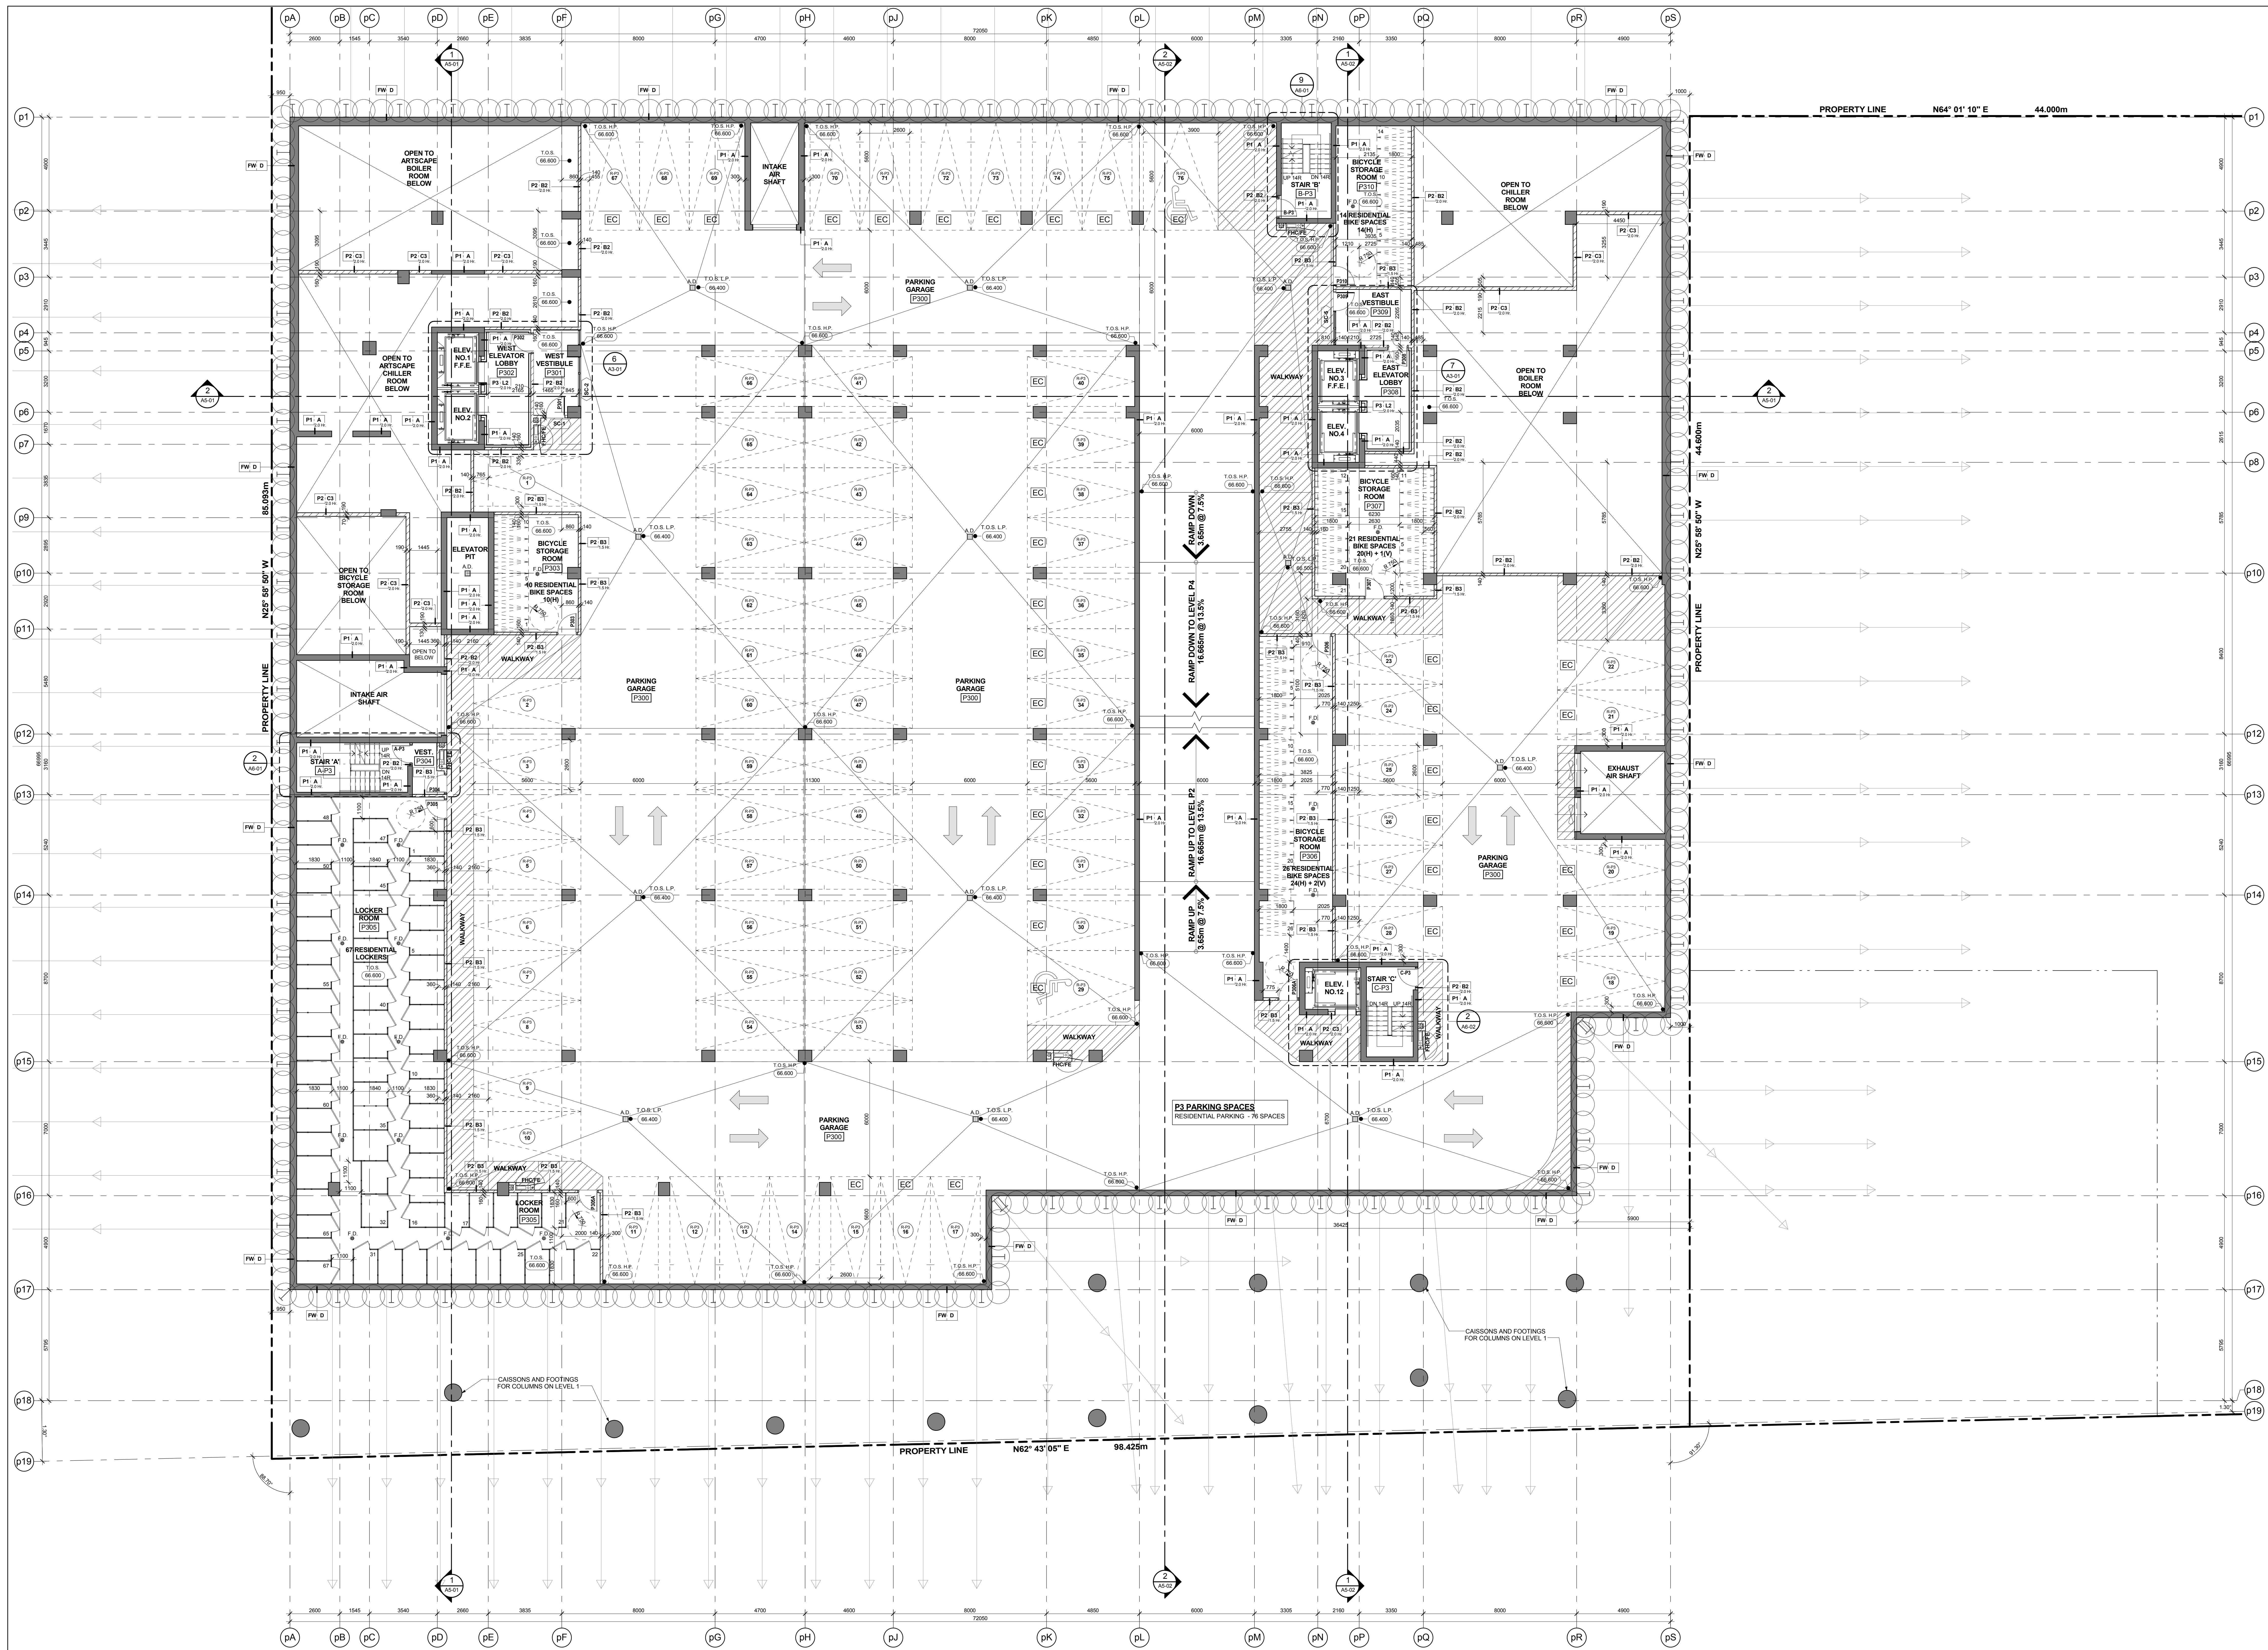

Level P3 - Underground Parking Garage (Level C)

Scale: 1 : 100

TYPICAL BICYCLE PARKING SPACE:

WALKWAY MINIMUM 1800mm
VERTICAL PARKING SPACE 1200mm (L) x 600mm (W)
HORIZONTAL PARKING SPACE 1800mm (L) x 600mm (W)

Typical Bicycle Parking Space Legend 3 A2-02

GENERAL NOTES LEGEND

0.8 CATWATER
A.D. AREA DRAIN
F.D. FLOOR DRAIN
R.D. ROOF DRAIN
S.D. SCUPPER DRAIN
T.D. THROUGH DRAIN
L.D. LANDSCAPE DRAIN

0.8.1.1 TOP OF CONCRETE SLAB - LOW POINT
0.8.1.2 TOP OF CONCRETE SLAB - HIGH POINT
0.8.1.3 TOP OF CONCRETE CURB
0.8.1.4 TOP OF CONCRETE CHASE
0.8.1.5 TOP OF CONCRETE SLAB
0.8.1.6 SPRINKLER WINDOW ASSEMBLY

0.8.1.7 DENOTES CHAIN LINK FENCE
0.8.1.8 EXISTING SPOT ELEVATION
0.8.1.9 PROPOSED PARKING SPOT ELEVATION
0.8.1.10 PROPOSED LANDSCAPE ELEVATION
0.8.1.11 WALL TYPE & FIRE RATING
0.8.1.12 WINDOW TYPE
0.8.1.13 ROOM NUMBER
0.8.1.14 DOOR NUMBER

0.8.1.15 MATCHES CHAIN LINE FENCE
0.8.1.16 MATCHES CHAIN LINE FENCE
PARKING SIGNAGE LEGEND:

CONVEX MIRROR LEGEND:
COLUMN / WALL MOUNTED CONVEX MIRROR
CEILING MOUNTED CONVEX MIRROR
SIGNAGE AND MARKING LEGEND:
POST MOUNTED SIGN
COLUMN / WALL MOUNTED SIGN
SIGN NUMBER
PARKING MARKING SYMBOL
PARKING MARKING LEGEND:
100% SOLID YELLOW LINE
100% SOLID WHITE LINE
60% SOLID WHITE LINE
ARROWS AS SHOWN
30% YELLOW WYTHING AT 1.2m ON CENTRE UNLESS SHOWN OTHERWISE

General Parking Signage Legend 5 A2-02

TYPICAL PARKING SPACE:

Drive Aisle @ 6m min.

NOTE: A. PROVIDE AN ADDITIONAL 300mm FOR PARKING SPACE WIDTH WHEN OBSTRUCTIONS OCCUR BETWEEN THE FRONT AND REAR 1000mm

TYPICAL PARKING SPACE:

Drive Aisle @ 5.5 m to less than 6m

NOTE: A. PROVIDE AN ADDITIONAL 300mm FOR PARKING SPACE WIDTH WHEN OBSTRUCTIONS OCCUR BETWEEN THE FRONT AND REAR 1000mm

HANDICAP PARKING SPACE:

Drive Aisle @ 6m min.

NOTE: A. PROVIDE AN ADDITIONAL 300mm FOR PARKING SPACE WIDTH WHEN OBSTRUCTIONS OCCUR BETWEEN THE FRONT AND REAR 1000mm

GENERAL PARKING LEVEL NOTES

1. ELEVATOR
A. ELEVATOR SHAFT DIMENSIONS PROVIDED BY THE ELEVATOR
B. ELEVATOR PIT SHALL BE CONSTRUCTED TO ACHIEVE A MINIMUM
C. ELEVATOR PIT SHALL BE CONSTRUCTED TO ACHIEVE A MINIMUM
D. AN APPROVED FIRE STOP MATERIAL IS TO BE USED TO SEAL
E. ELEVATOR PIT ADJACENT TO BE GALVANIZED STEEL AND EXTENDED
2. REFER TO INTERIOR DESIGN DRAWINGS FOR VESTIBULES, ELEVATOR
3. PROVIDE SHOWER DRAIN TO ALL CORNERS OF COLUMNS AND
4. ALL AIR SHAFTS SHALL HAVE 2% SLOPE TOWARDS DRAIN
5. ELEVATOR PIT SHOULD HAVE 2% SLOPE TOWARDS DRAIN
6. PROVIDE SHOWER DRAIN TO ALL CORNERS OF COLUMNS AND
7. PROVIDE SHOWER DRAIN TO ALL CORNERS OF COLUMNS AND
General Parking Level Notes 1 A2-02

Consultant Must Check And Verify All Dimensions On The Job.
On The Scale The Drawing.
All Drawings, Specifications And Related Documents Are The Copyright Of
The Architect And Shall Be Returned Upon Request.
Replication Of Drawings, Specifications And Related Documents
In Part Or Whole Is Forbidden Without The Architect's Written Permission.
The Drawing Is Not To Be Used For Construction Until Signed By The Architect.
Date: June 30, 2015

KIRKOR ARCHITECTS + PLANNERS
20 Martin Ross Avenue, Toronto, Ontario, M3J 2K6
Tel: 416-593-5555, Fax: 416-593-1234, www.kirkorarchitects.com

No.: Revision Date

REVISIONS AFTER
BUILDING PERMIT SUBMISSION
JUNE 30, 2015

AQUAVISTA
AT BAYSIDE TORONTO

Level P3 - Underground
Parking Garage (Level C)

Project
Hines TRIDEL
AQUAVISTA
Block 3 - R3 & R4
263 Queens Quay East
Toronto, ON

Scale
1:100
Drawing Title
Floor Plans
Project No.
13148
Date
June 30, 2015
Drawing No.
A2-02