

EXTERIOR RAILING TYPE LEGEND

13148 - AQUAVISTA
 UPDATED: MARCH 23, 2015

R1 ALUMINUM BALCONY RAILING WITH SLAB COVER

METAL: ALUMINUM
 COLOUR: PPGLUC107500L DURNAM AL STEEL CITY SILVER
 GLASS: CLEAR HEAT SOAKED TEMPERED GLASS
 REFER TO DETAIL: A-107-04

R1A ALUMINUM BALCONY RAILING WITH SLAB COVER - BIRD FRIENDLY FRIT PATTERN

METAL: ALUMINUM
 COLOUR: PPGLUC107500L DURNAM AL STEEL CITY SILVER
 GLASS: CLEAR HEAT SOAKED TEMPERED GLASS
 FRIT PATTERN: WHITE FRIT 3MM DIAMETER DOTS IN 10CM SQUARE PATTERN
 REFER TO DETAIL: A-107-04

R2 ALUMINUM TERRACE RAILING WITH SLAB COVER - ON CONCRETE

METAL: ALUMINUM
 COLOUR: PPGLUC107500L DURNAM AL STEEL CITY SILVER
 GLASS: CLEAR HEAT SOAKED TEMPERED GLASS
 REFER TO DETAIL: A-107-04

R2A ALUMINUM TERRACE RAILING WITH SLAB COVER - ON CONCRETE - BIRD FRIENDLY FRIT PATTERN

METAL: ALUMINUM
 COLOUR: PPGLUC107500L DURNAM AL STEEL CITY SILVER
 GLASS: CLEAR HEAT SOAKED TEMPERED GLASS
 FRIT PATTERN: WHITE FRIT 3MM DIAMETER DOTS IN 10CM SQUARE PATTERN
 REFER TO DETAIL: A-107-04

R3 ALUMINUM BALCONY DIVIDER

METAL: ALUMINUM
 COLOUR: PPGLUC107500L DURNAM AL STEEL CITY SILVER
 GLASS: CLEAR HEAT SOAKED TEMPERED GLASS
 REFER TO DETAIL: A-107-04

R4 ALUMINUM TERRACE DIVIDER - ON CONCRETE

METAL: ALUMINUM
 COLOUR: PPGLUC107500L DURNAM AL STEEL CITY SILVER
 GLASS: CLEAR HEAT SOAKED TEMPERED GLASS
 REFER TO DETAIL: A-107-04

R5 ALUMINUM AMENITY TERRACE RAILING

METAL: ALUMINUM
 COLOUR: PPGLUC107500L DURNAM AL STEEL CITY SILVER
 GLASS: CLEAR HEAT SOAKED TEMPERED GLASS
 REFER TO DETAIL: A-107-04

R5A ALUMINUM AMENITY TERRACE RAILING - BIRD FRIENDLY FRIT PATTERN

METAL: ALUMINUM
 COLOUR: PPGLUC107500L DURNAM AL STEEL CITY SILVER
 GLASS: CLEAR HEAT SOAKED TEMPERED GLASS
 FRIT PATTERN: WHITE FRIT 3MM DIAMETER DOTS IN 10CM SQUARE PATTERN
 REFER TO DETAIL: A-107-04

R6 ALUMINUM BALCONY RAILING WITH SLAB COVER - GLASS SPANDREL PANEL

METAL: ALUMINUM
 COLOUR: PPGLUC107500L DURNAM AL STEEL CITY SILVER
 GLASS: CLEAR HEAT SOAKED TEMPERED GLASS
 LOCATION: REFER TO DETAIL: A-107-04

EXTERIOR FINISH LEGEND

13148 - AQUAVISTA
 UPDATED: MAY 12, 2015

1 BRICK

COLOUR: MANGANESE ROSE POT - LEICHH BERRA MONTAG
 FINISH: SMOOTH
 DIMENSION: 11.25mm W X 6.25mm D
 LOCATION: REFER TO DETAIL: A-107-04

2A GRANITE CURTAIN WALL BASE

COLOUR: POLISHED
 FINISH: POLISHED

2B GRANITE - BRICK BASE

COLOUR: POLISHED
 FINISH: POLISHED

3 PREFINISHED ALUMINUM WINDOW WALL - VISION PANEL

ALUM. COLOUR: EXTERIOR: PPGLUC107500L DURNAM GREY VELVET
 GLASS TYPE: INTERIOR: PPGLUC107500L DURNAM GREY VELVET
 GLASS TYPE: INTERIOR: PPGLUC107500L DURNAM GREY VELVET

3A PREFINISHED ALUMINUM WINDOW WALL - VISION PANEL FRIT PATTERN

ALUM. COLOUR: EXTERIOR: PPGLUC107500L DURNAM GREY VELVET
 GLASS TYPE: INTERIOR: PPGLUC107500L DURNAM GREY VELVET
 GLASS TYPE: INTERIOR: PPGLUC107500L DURNAM GREY VELVET

3B PREFINISHED ALUMINUM WINDOW WALL - OPERABLE AWNING

ALUM. COLOUR: EXTERIOR: PPGLUC107500L DURNAM GREY VELVET
 GLASS TYPE: INTERIOR: PPGLUC107500L DURNAM GREY VELVET
 GLASS TYPE: INTERIOR: PPGLUC107500L DURNAM GREY VELVET

3C PREFINISHED ALUMINUM WINDOW WALL - OPERABLE AWNING FRIT PATTERN

ALUM. COLOUR: EXTERIOR: PPGLUC107500L DURNAM GREY VELVET
 GLASS TYPE: INTERIOR: PPGLUC107500L DURNAM GREY VELVET
 GLASS TYPE: INTERIOR: PPGLUC107500L DURNAM GREY VELVET

3D PREFINISHED ALUMINUM WINDOW WALL - GLASS SPANDREL PANEL

ALUM. COLOUR: EXTERIOR: PPGLUC107500L DURNAM GREY VELVET
 GLASS TYPE: INTERIOR: PPGLUC107500L DURNAM GREY VELVET
 GLASS TYPE: INTERIOR: PPGLUC107500L DURNAM GREY VELVET

3E PREFINISHED ALUMINUM WINDOW WALL - METAL SPANDREL PANEL

ALUM. COLOUR: EXTERIOR: PPGLUC107500L DURNAM GREY VELVET
 METAL PANEL: INTERIOR: PPGLUC107500L DURNAM GREY VELVET
 METAL PANEL: INTERIOR: PPGLUC107500L DURNAM GREY VELVET

3F PREFINISHED ALUMINUM WINDOW WALL - METAL LOUVER

ALUM. COLOUR: EXTERIOR: PPGLUC107500L DURNAM GREY VELVET
 METAL LOUVER: INTERIOR: PPGLUC107500L DURNAM GREY VELVET
 METAL LOUVER: INTERIOR: PPGLUC107500L DURNAM GREY VELVET

3G PREFINISHED ALUMINUM WINDOW WALL - METAL SLAB COVER

ALUM. COLOUR: EXTERIOR: PPGLUC107500L DURNAM GREY VELVET
 SLAB COVER: INTERIOR: PPGLUC107500L DURNAM GREY VELVET
 SLAB COVER: INTERIOR: PPGLUC107500L DURNAM GREY VELVET

4 PREFINISHED STOREFRONT CURTAINWALL - VISION PANEL (GROUND FLOOR)

ALUM. COLOUR: EXTERIOR: PPGLUC107500L DURNAM GREY VELVET
 GLASS TYPE: INTERIOR: PPGLUC107500L DURNAM GREY VELVET
 GLASS TYPE: INTERIOR: PPGLUC107500L DURNAM GREY VELVET

4A PREFINISHED STOREFRONT CURTAINWALL - VISION PANEL FRIT PATTERN (GROUND FLOOR)

ALUM. COLOUR: EXTERIOR: PPGLUC107500L DURNAM GREY VELVET
 GLASS TYPE: INTERIOR: PPGLUC107500L DURNAM GREY VELVET
 GLASS TYPE: INTERIOR: PPGLUC107500L DURNAM GREY VELVET

4B PREFINISHED STOREFRONT CURTAINWALL - SHADOW BOX (GROUND FLOOR)

ALUM. COLOUR: EXTERIOR: PPGLUC107500L DURNAM GREY VELVET
 GLASS TYPE: INTERIOR: PPGLUC107500L DURNAM GREY VELVET
 GLASS TYPE: INTERIOR: PPGLUC107500L DURNAM GREY VELVET

4C PREFINISHED STOREFRONT CURTAINWALL - GLASS SPANDREL PANEL (GROUND FLOOR)

ALUM. COLOUR: EXTERIOR: PPGLUC107500L DURNAM GREY VELVET
 GLASS TYPE: INTERIOR: PPGLUC107500L DURNAM GREY VELVET
 GLASS TYPE: INTERIOR: PPGLUC107500L DURNAM GREY VELVET

4D PREFINISHED STOREFRONT CURTAINWALL - METAL LOUVER (GROUND FLOOR)

ALUM. COLOUR: EXTERIOR: PPGLUC107500L DURNAM GREY VELVET
 METAL LOUVER: INTERIOR: PPGLUC107500L DURNAM GREY VELVET
 METAL LOUVER: INTERIOR: PPGLUC107500L DURNAM GREY VELVET

4E PREFINISHED STOREFRONT CURTAINWALL - METAL SPANDREL PANEL (GROUND FLOOR)

ALUM. COLOUR: EXTERIOR: PPGLUC107500L DURNAM GREY VELVET
 METAL PANEL: INTERIOR: PPGLUC107500L DURNAM GREY VELVET
 METAL PANEL: INTERIOR: PPGLUC107500L DURNAM GREY VELVET

5 PREFINISHED ALUMINUM METAL SLAB COVER (AT BRICK)

ALUM. COLOUR: PPGLUC107500L DURNAM AL STEEL SILVER CITY
 LOCATION: REFER TO DETAIL: A-107-04

6 PREFINISHED ALUMINUM METAL CANOPY

ALUM. COLOUR: PPGLUC107500L DURNAM AL STEEL SILVER CITY
 LOCATION: REFER TO DETAIL: A-107-04

7 ARCHITECTURAL METAL LOUVER

ALUM. COLOUR: PPGLUC107500L DURNAM GREY VELVET
 LOCATION: REFER TO DETAIL: A-107-04

8 EXTERIOR INSULATED FINISH SYSTEM (EIFS)

EIFS COLOUR: TO BE DETERMINED

9 PIN MOUNTED METAL SIGNAGE - GROUND FLOOR (RETAIL)

ALUM. COLOUR: TO BE DETERMINED

10 BANNER - WIRE METAL MESH - GROUND FLOOR (FRESH AIR PLenum)

ALUM. COLOUR: EXTERIOR: PPGLUC107500L DURNAM GREY VELVET
 COLOUR: INTERIOR: PPGLUC107500L DURNAM GREY VELVET
 COLOUR: INTERIOR: PPGLUC107500L DURNAM GREY VELVET

11 EXTERIOR SURFACE MOUNTED LIGHT FIXTURE


DESCRIPTION: EXTERIOR: PPGLUC107500L DURNAM GREY VELVET
 REFER TO ELECTRICAL DRAWINGS

Exterior Railing Type Legend 5 A4-05


Exterior Finish Legend 4 A4-05



Partial Interior West Elevation 3 A4-05
 Scale: 1 : 100

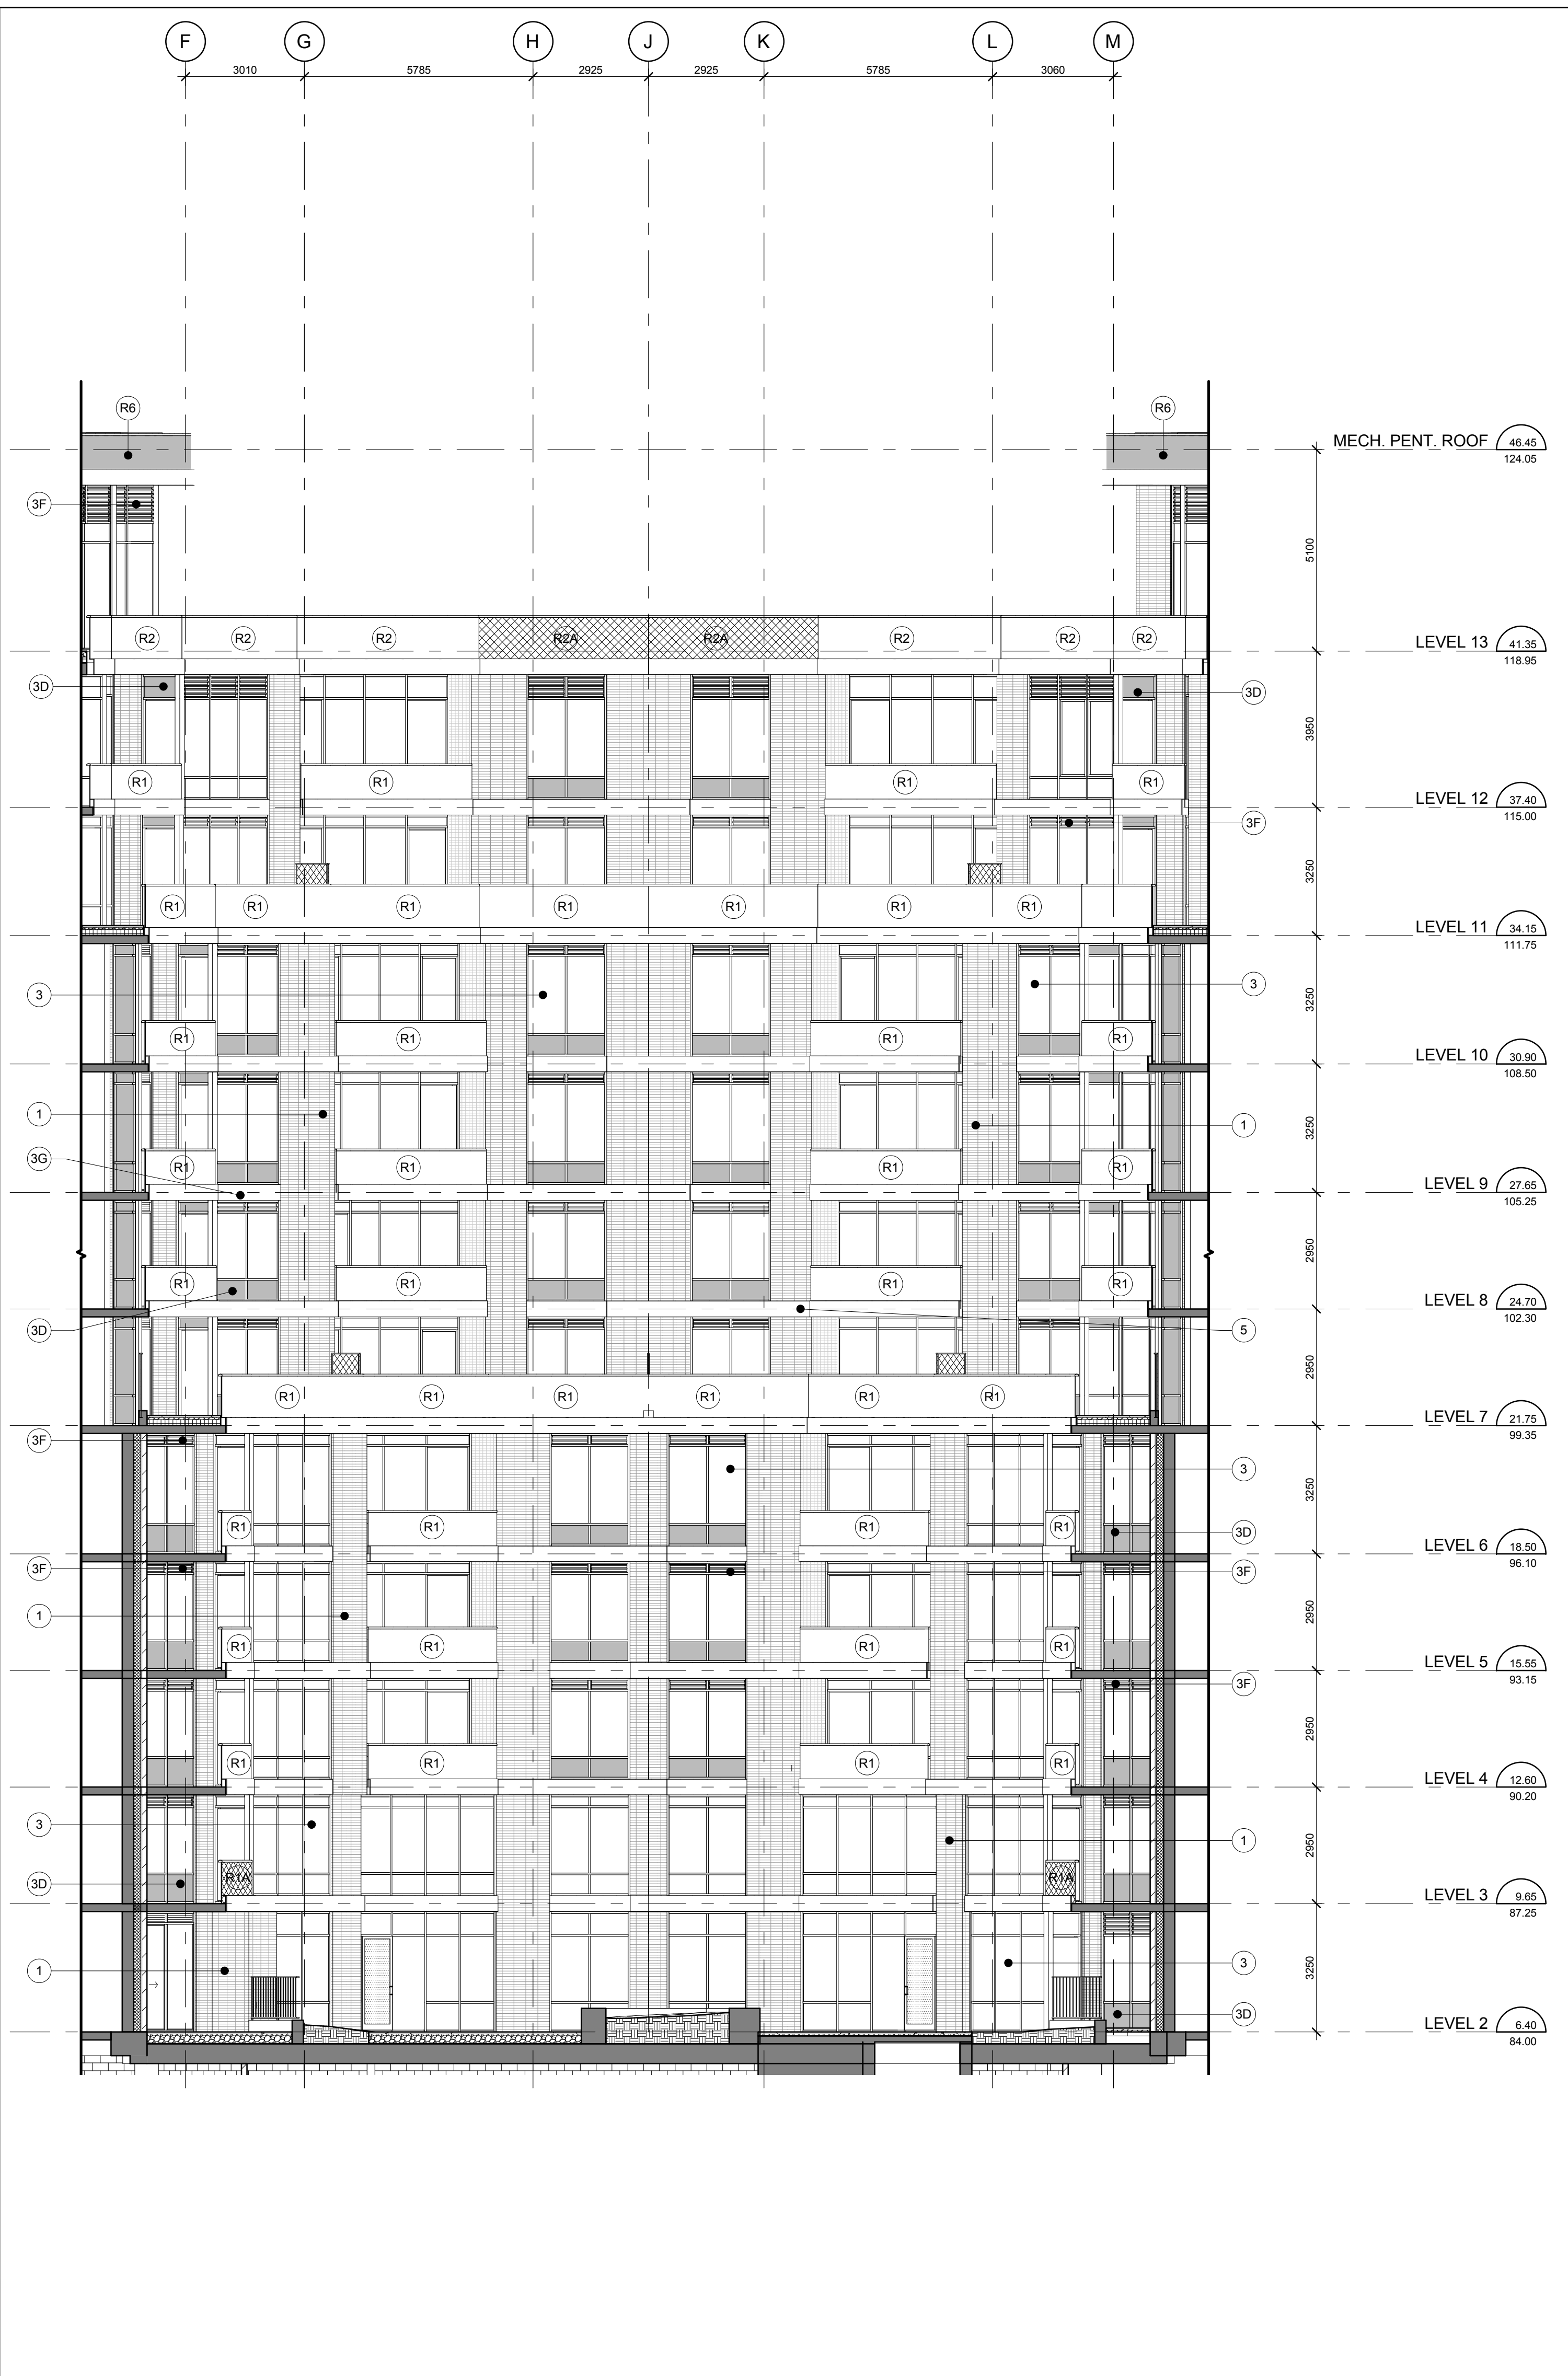

Partial Interior North Elevation 2 A4-05
 Scale: 1 : 100

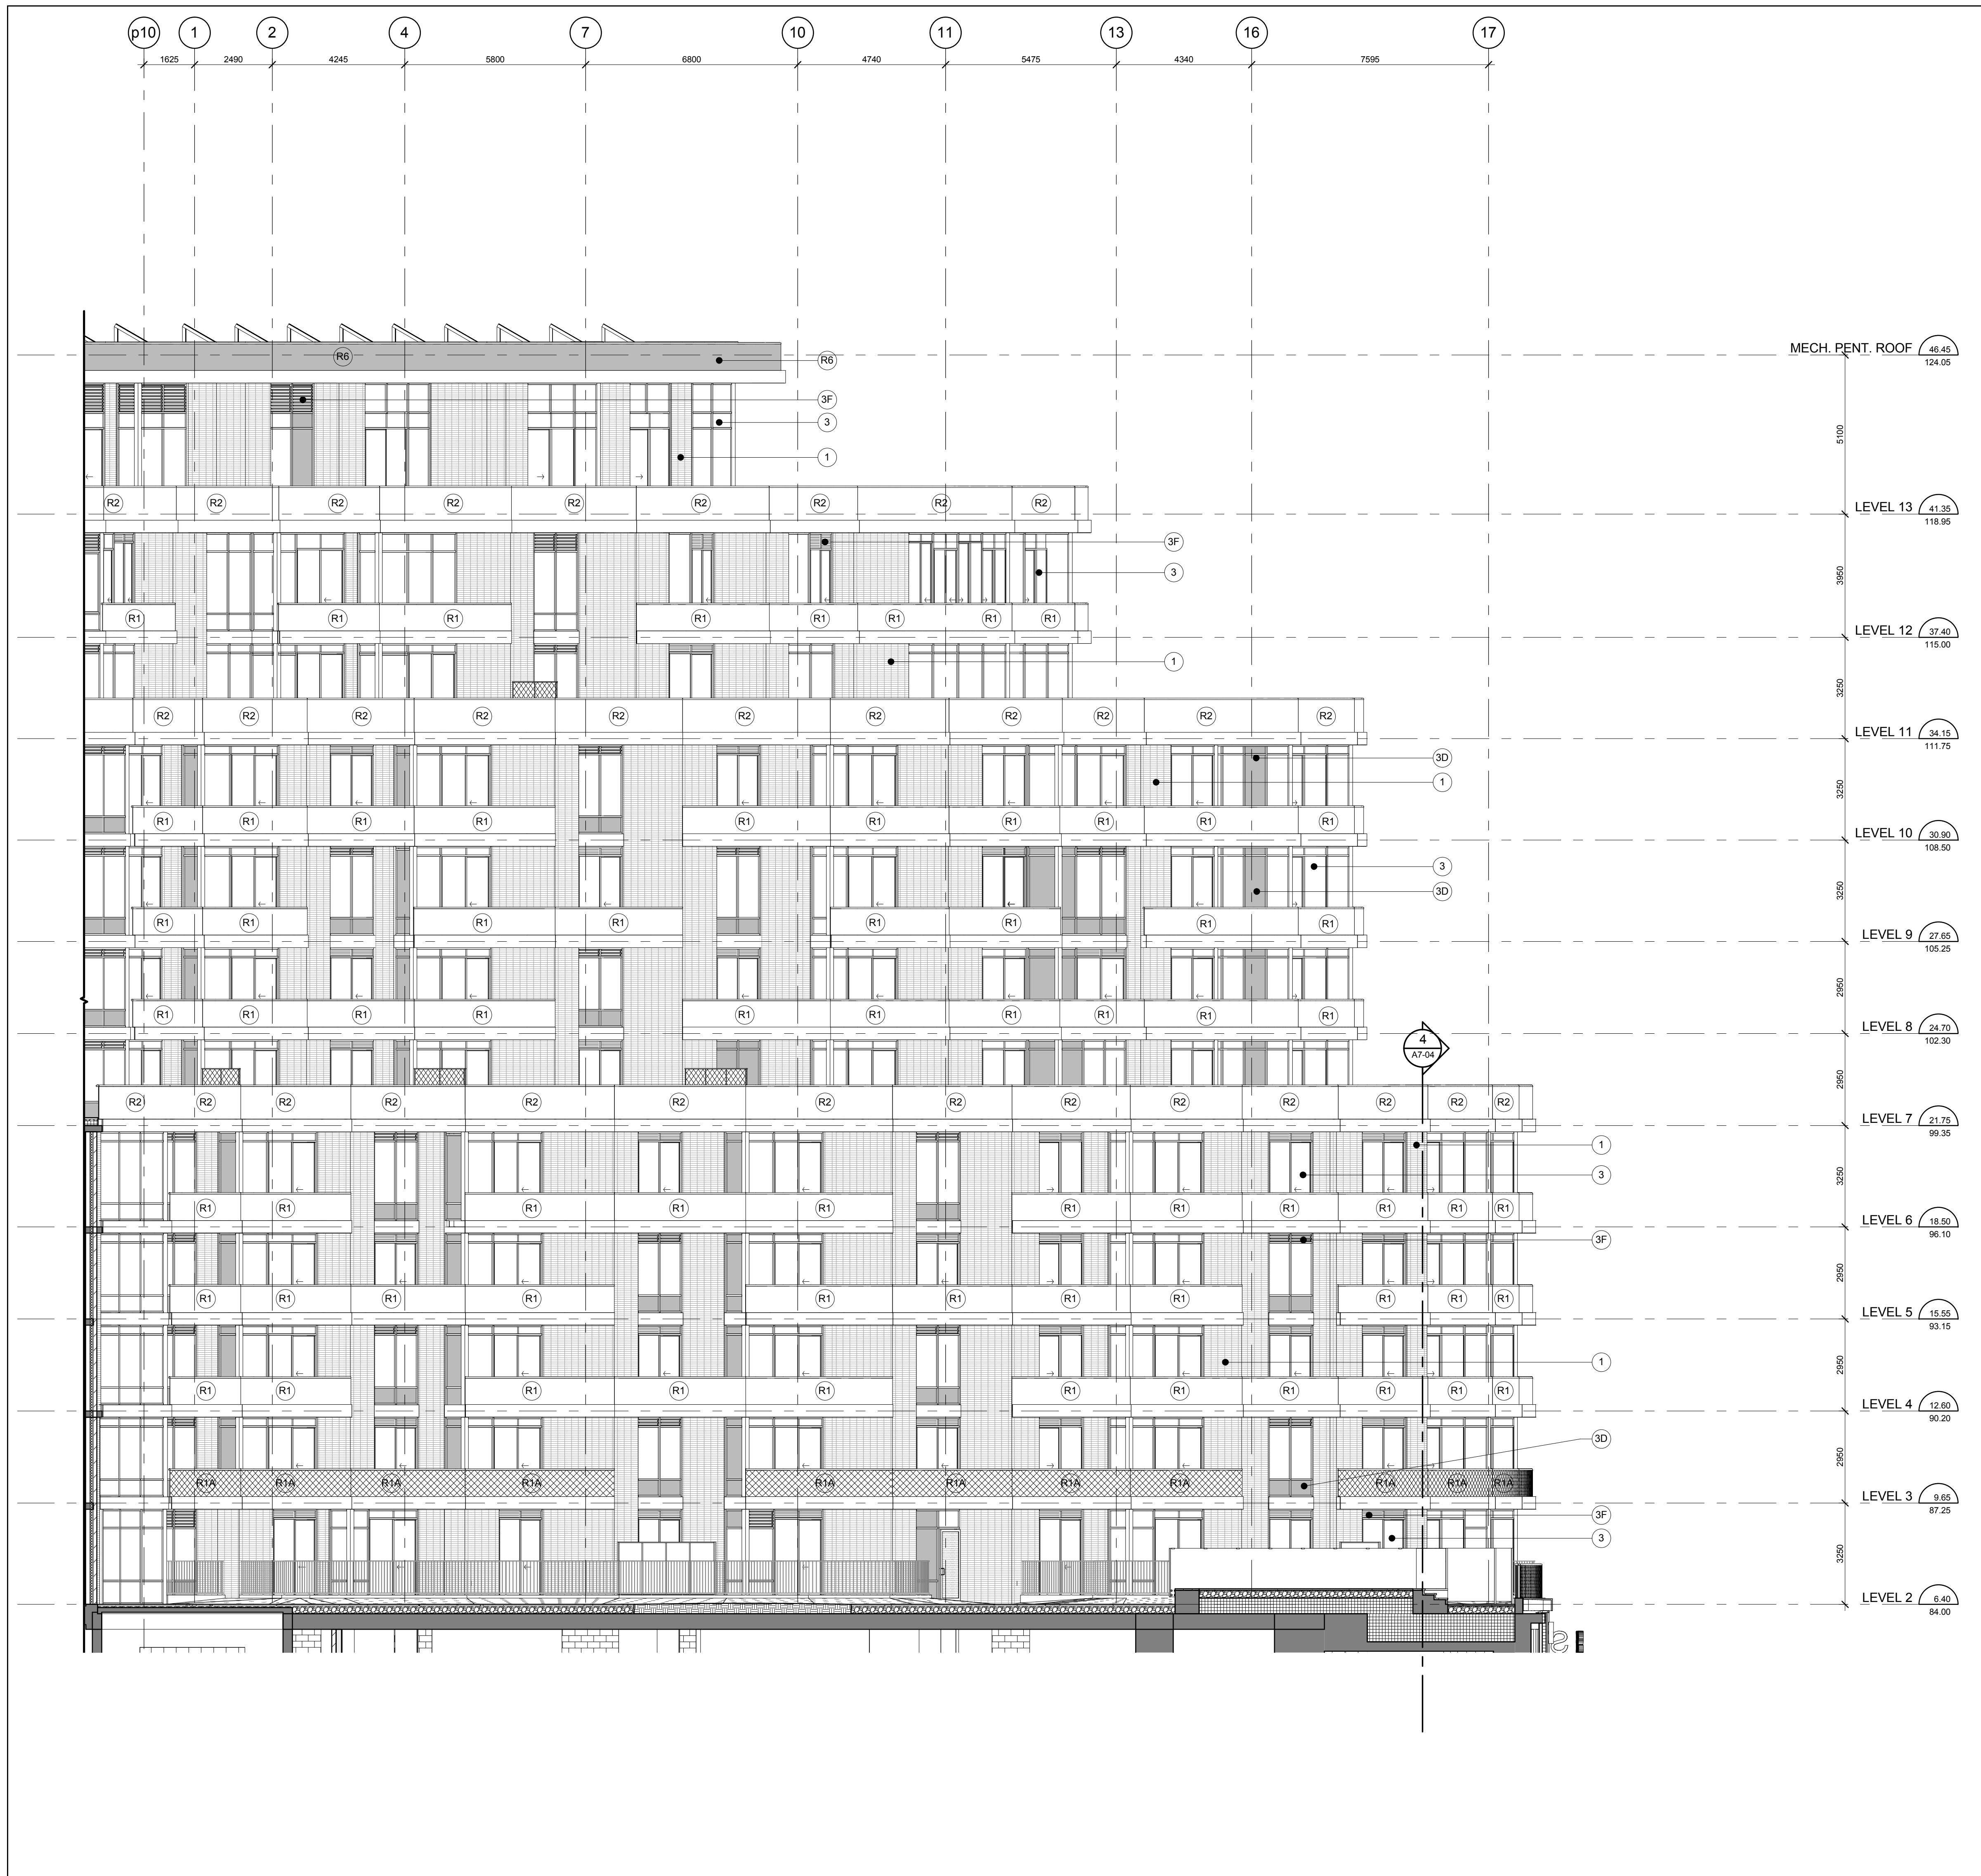

Partial Interior East Elevation 1 A4-05
 Scale: 1 : 100

REVISIONS AFTER
 BUILDING PERMIT SUBMISSION
 JUNE 30, 2015

2	Building Permit	June 12, 2015
1	Waterfront Toronto Review	May 1, 2015
No	Issued For	Date

AQUAVISTA
 AT BAYSIDE TORONTO

Partial Interior East, North & West Elevations

Project
Hines TRIDEL
 AQUAVISTA
 Block 3 - R3 & R4
 263 Queens Quay East
 Toronto, ON

Scale
 1 : 100
 Drawn by: M.N. / ARQ
 Checked by: C.A.
 13148
 Prepared No.
 June 30, 2015
 Date
 Drawing No.

A4-03