




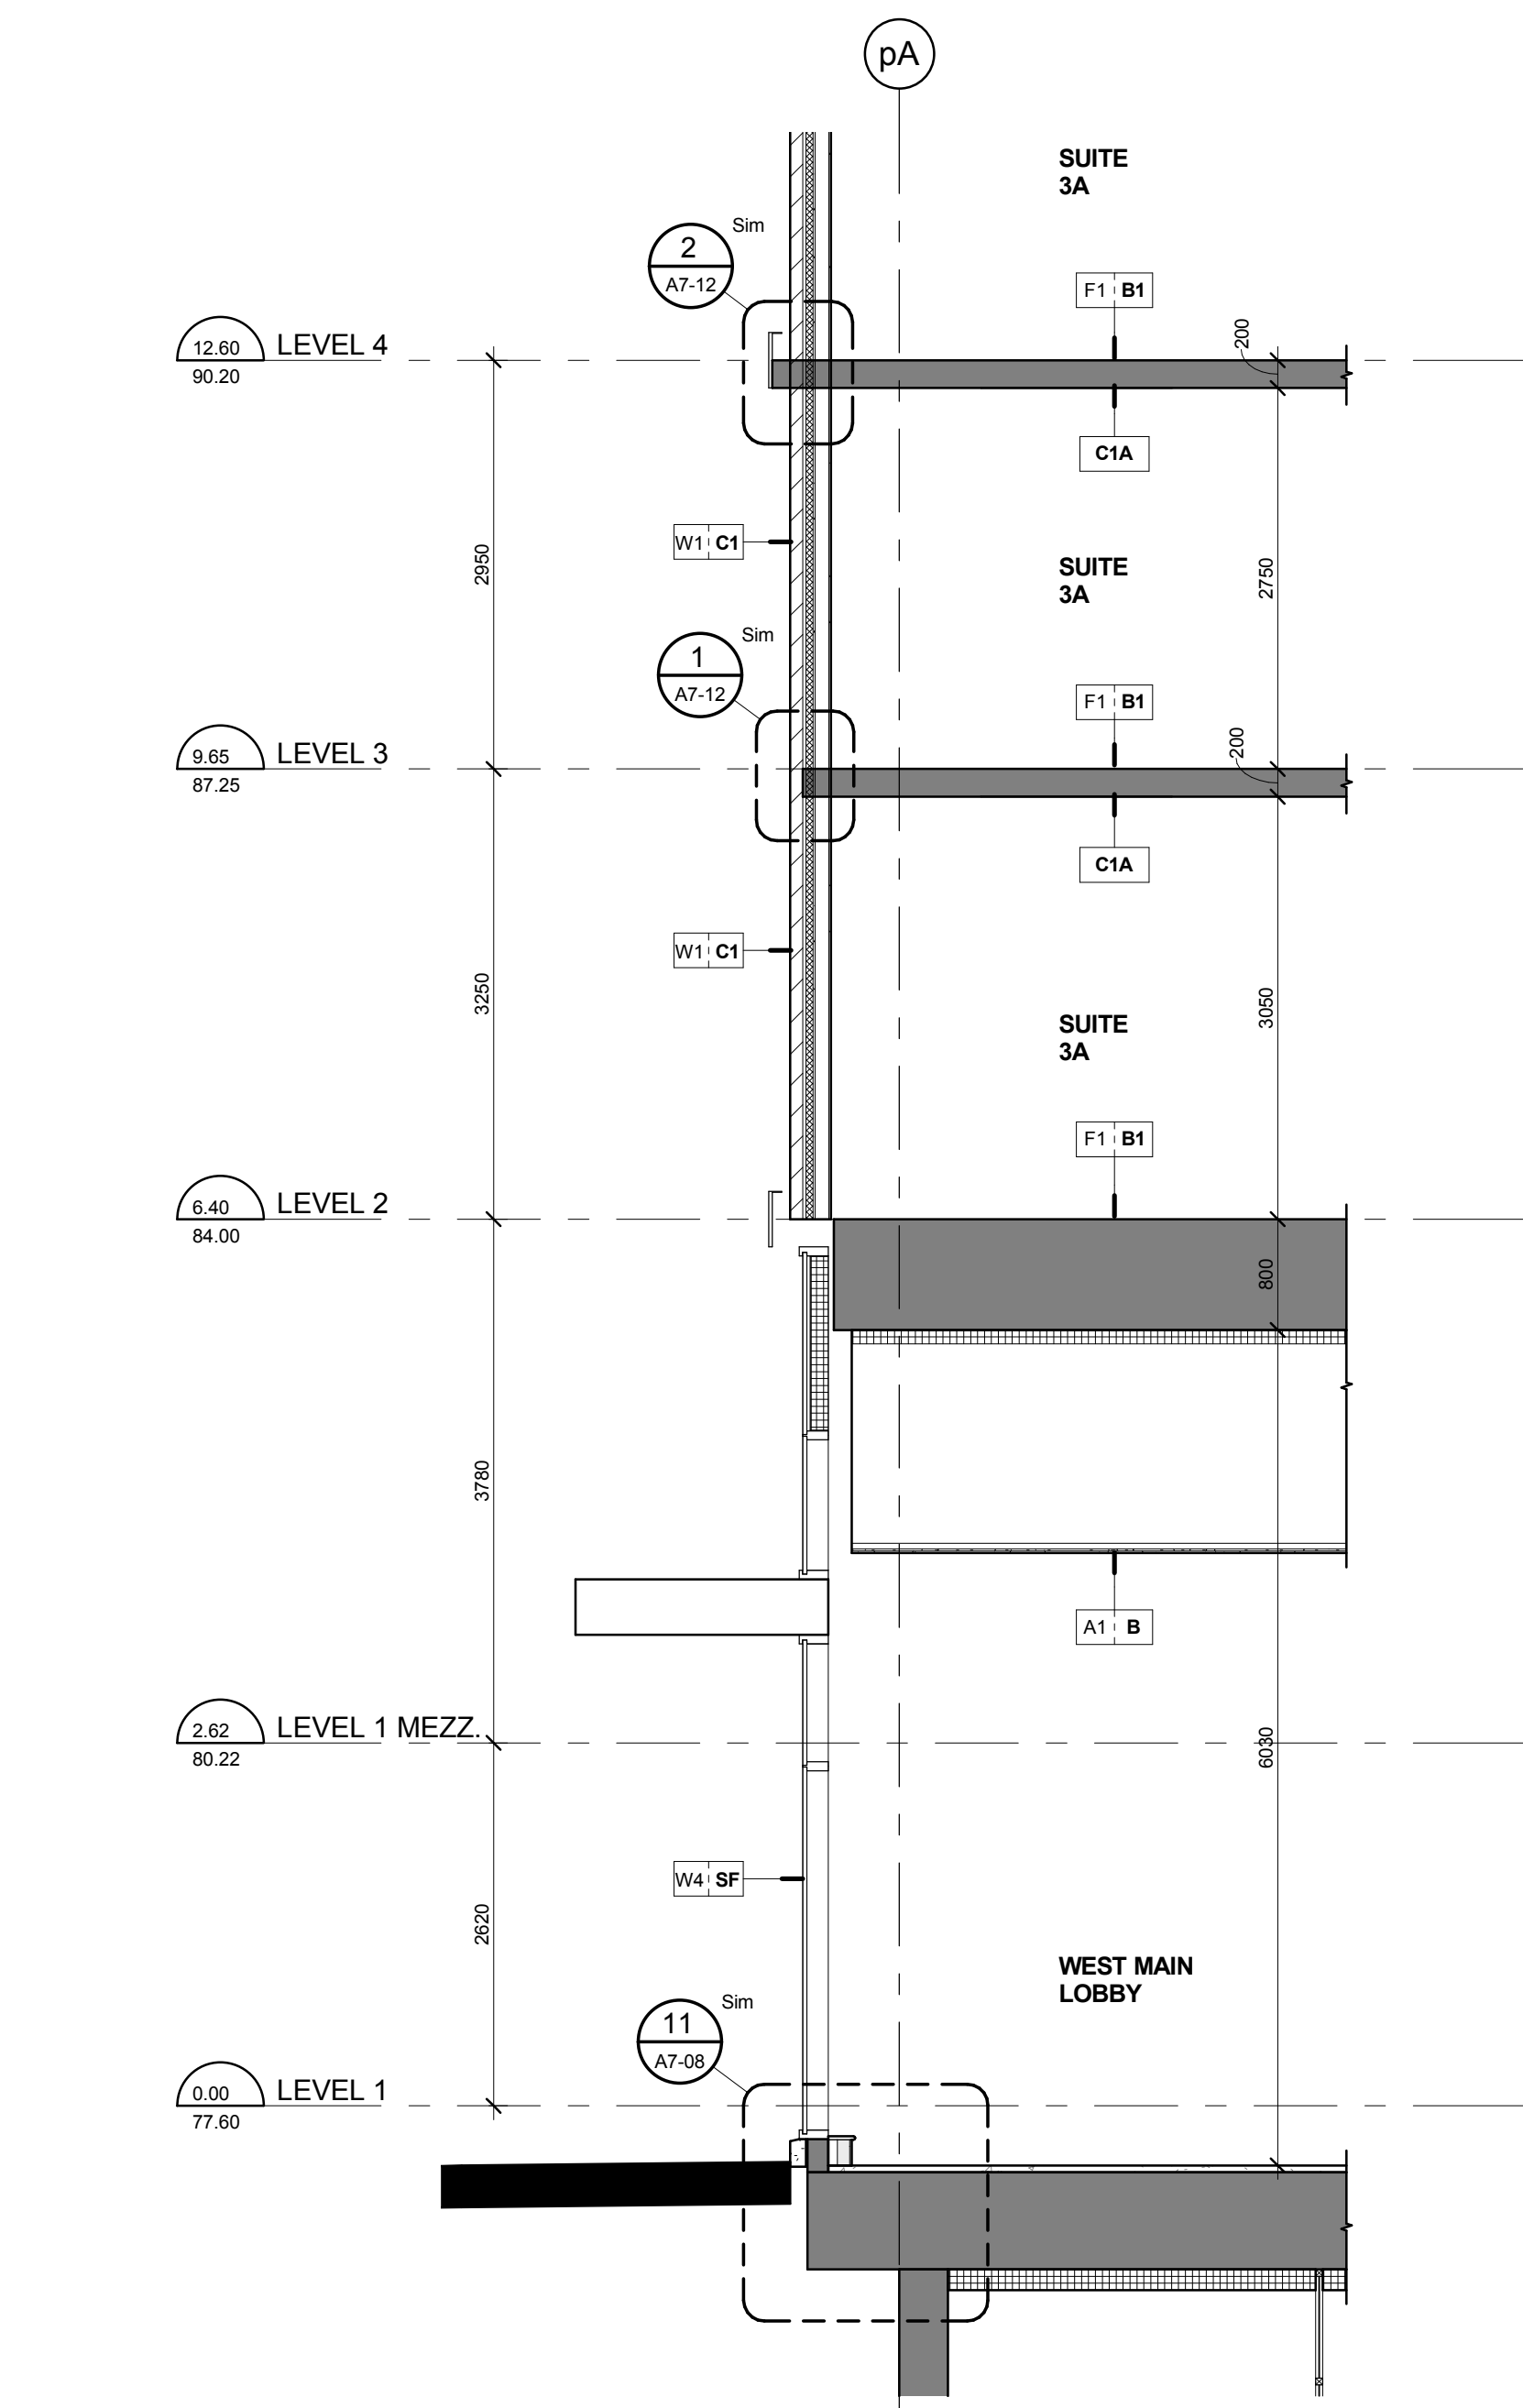

Part Section between Grids p2 & p3 West Side  
Scale: 1 : 50

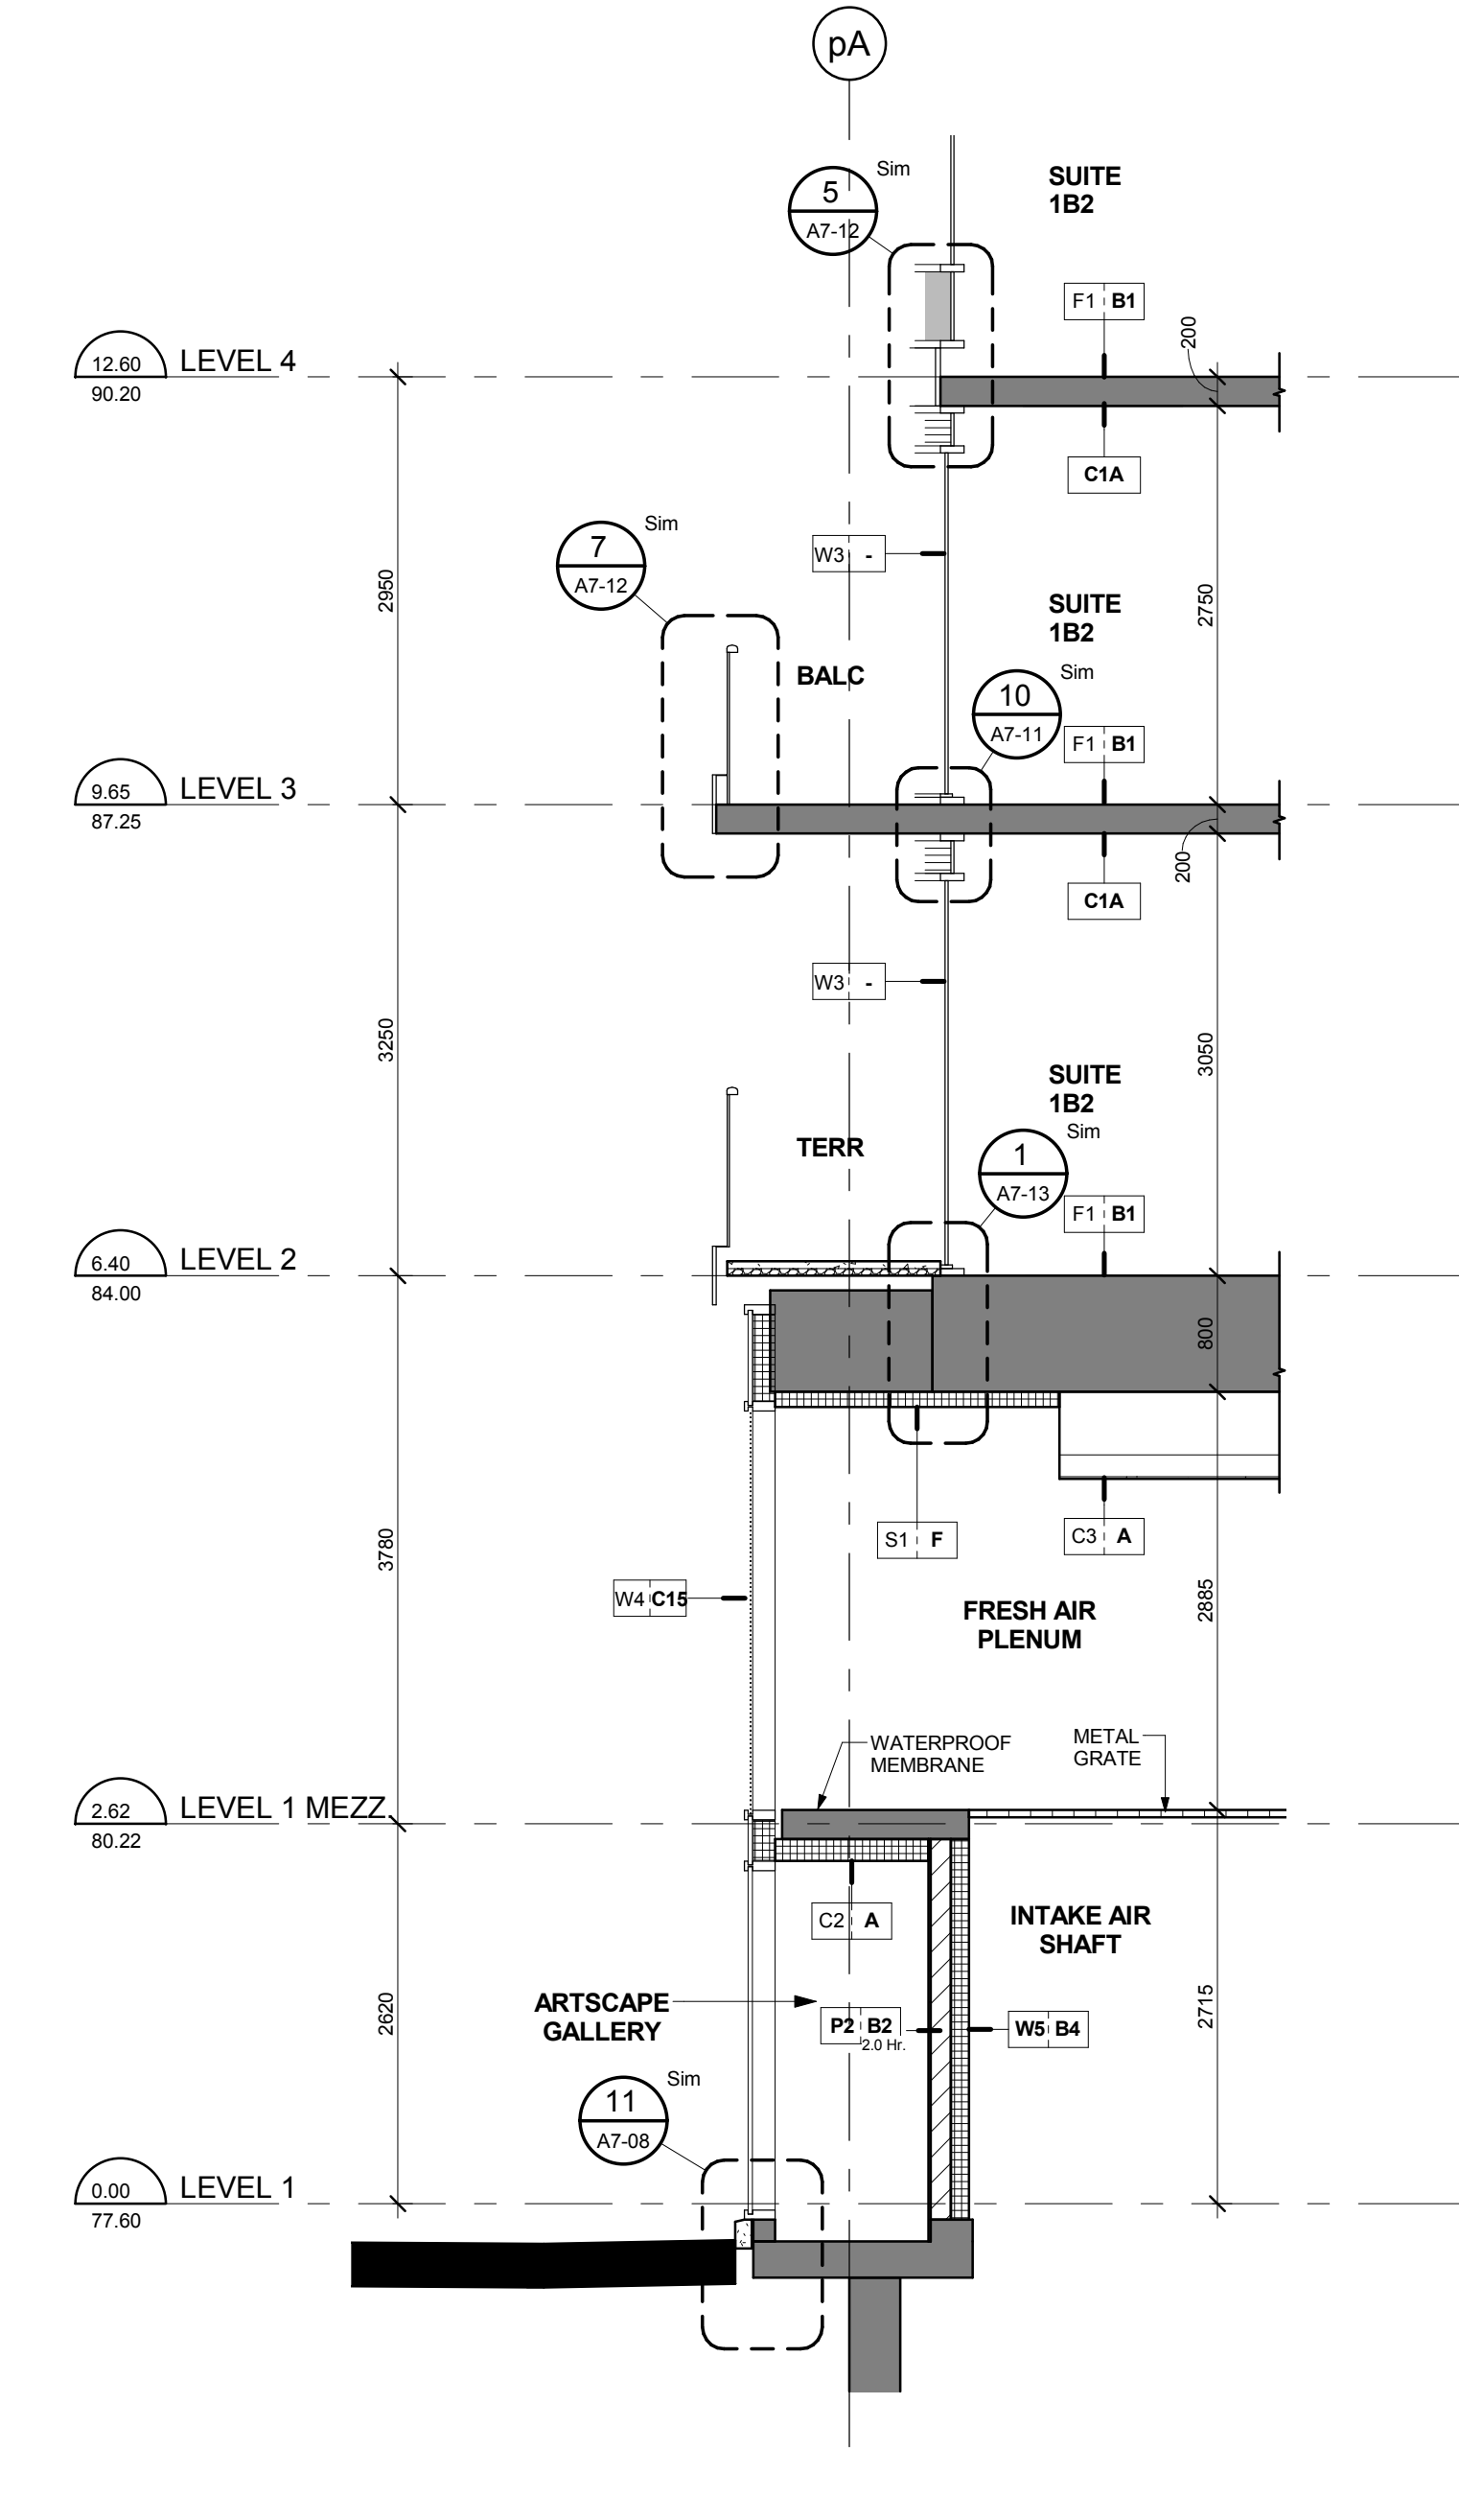

Part Section between Grids 3 & 5 West Side  
Scale: 1 : 50

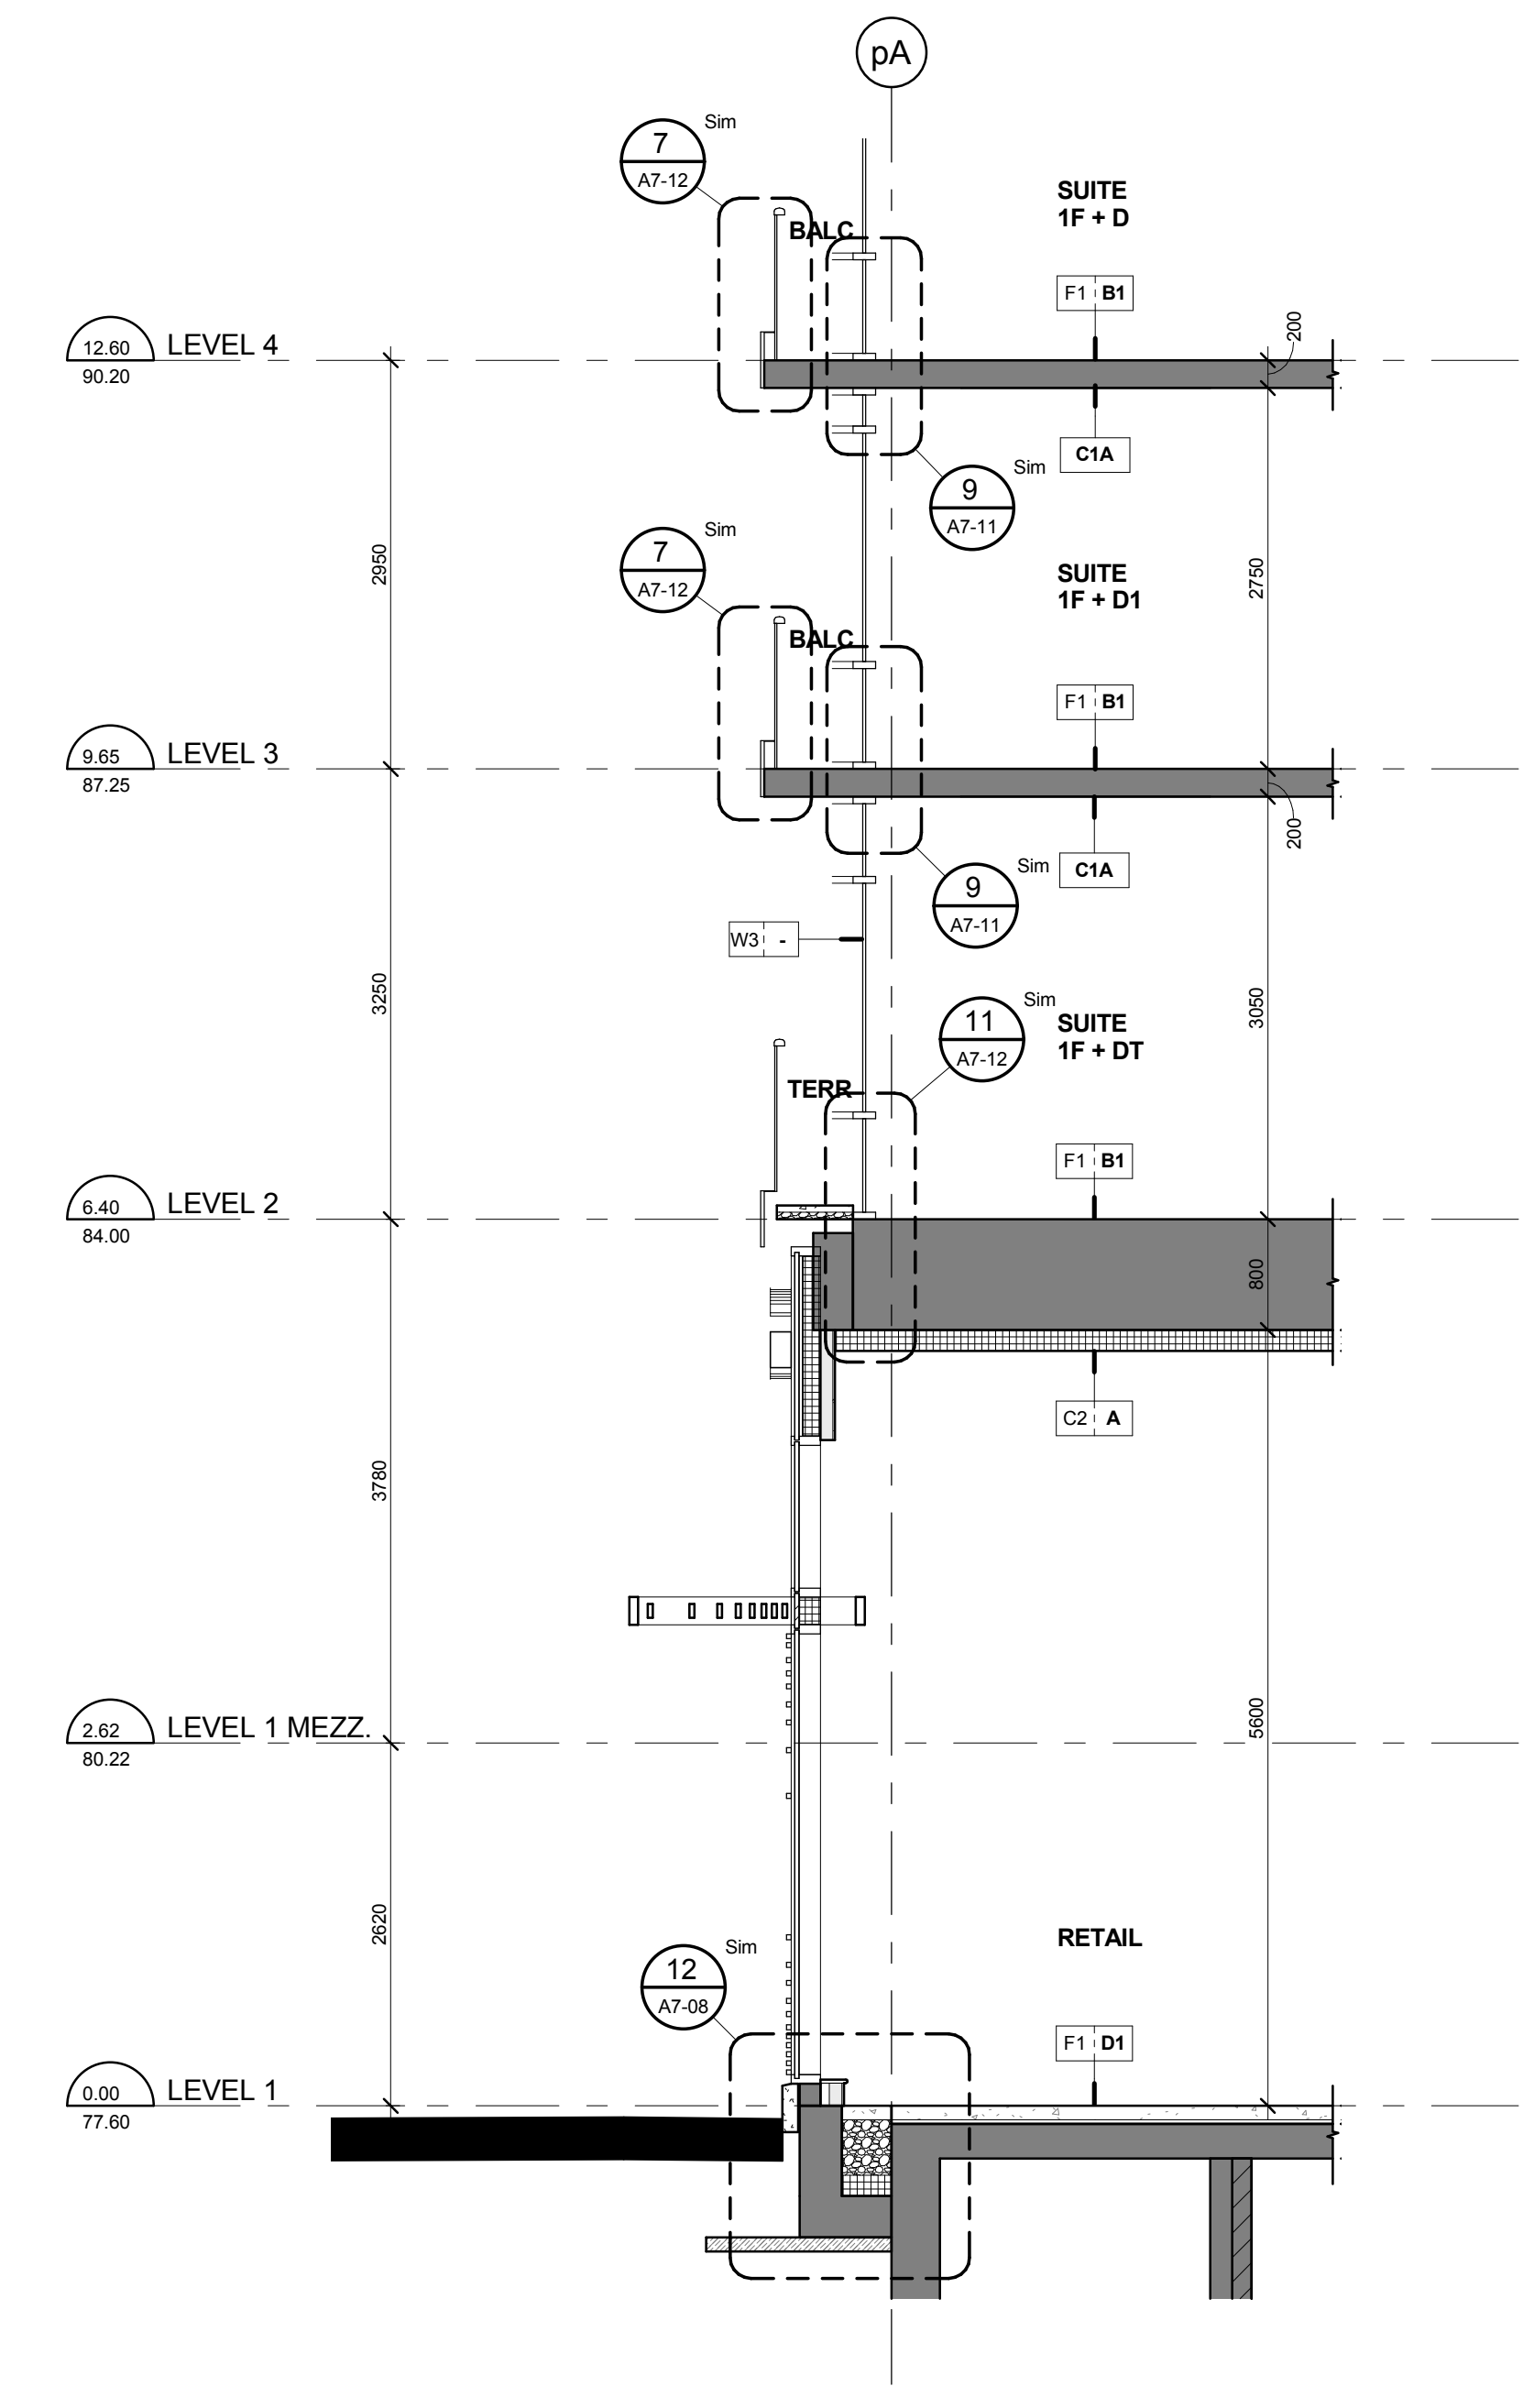


Part Section between Grids 12 & 14 West Side  
Scale: 1 : 50

| EXTERIOR RAILING TYPE LEGEND                 |   |
|----------------------------------------------|---|
| 13148 - AQUAVISTA<br>UPDATED: MARCH 23, 2015 |   |
| R1                                           | ALUMINUM BALCONY RAILING WITH SLAB COVER<br>METAL: ALUMINUM<br>COLOR: PWD UCHTOSOL DURNAN AL STEEL CITY SILVER<br>GLASS: CLEAR HEAT SOAKED TEMPERED GLASS<br>REFER TO DETAIL: X/A7-XX   |
| R1A                                          | ALUMINUM BALCONY RAILING WITH SLAB COVER<br>BIRD FRIENDLY FRIT PATTERN<br>METAL: ALUMINUM<br>COLOR: PWD UCHTOSOL DURNAN AL STEEL CITY SILVER<br>GLASS: CLEAR HEAT SOAKED TEMPERED GLASS<br>FRIT PATTERN: WHITE FRIT SPARKLE PATTERN 100M SQUARE PATTERN<br>NOTE: REFER TO ELEVATIONS FOR LOCATION OF FRIT PATTERN               |
| R2                                           | ALUMINUM TERRACE RAILING WITH SLAB COVER - ON CONCRETE<br>METAL: ALUMINUM<br>COLOR: PWD UCHTOSOL DURNAN AL STEEL CITY SILVER<br>GLASS: CLEAR HEAT SOAKED TEMPERED GLASS<br>REFER TO DETAIL: X/A7-XX   |
| R2A                                          | ALUMINUM TERRACE RAILING WITH SLAB COVER - ON CONCRETE<br>BIRD FRIENDLY FRIT PATTERN<br>METAL: ALUMINUM<br>COLOR: PWD UCHTOSOL DURNAN AL STEEL CITY SILVER<br>GLASS: CLEAR HEAT SOAKED TEMPERED GLASS<br>FRIT PATTERN: WHITE FRIT SPARKLE PATTERN 100M SQUARE PATTERN<br>NOTE: REFER TO ELEVATIONS FOR LOCATION OF FRIT PATTERN |
| R3                                           | ALUMINUM BALCONY DIVIDER<br>METAL: ALUMINUM<br>COLOR: PWD UCHTOSOL DURNAN AL STEEL CITY SILVER<br>GLASS: OBSCURE TEMPERED GLASS<br>REFER TO DETAIL: X/A7-XX   |
| R4                                           | ALUMINUM TERRACE DIVIDER - ON CONCRETE<br>METAL: ALUMINUM<br>COLOR: PWD UCHTOSOL DURNAN AL STEEL CITY SILVER<br>GLASS: OBSCURE TEMPERED GLASS<br>REFER TO DETAIL: X/A7-XX   |
| R5                                           | ALUMINUM AMENITY TERRACE RAILING<br>METAL: ALUMINUM<br>COLOR: PWD UCHTOSOL DURNAN AL STEEL CITY SILVER<br>GLASS: CLEAR HEAT SOAKED TEMPERED GLASS<br>NOTE: REFER TO LANDSCAPE DRAWINGS FOR DETAILS   |
| R5A                                          | ALUMINUM AMENITY TERRACE RAILING<br>BIRD FRIENDLY FRIT PATTERN<br>METAL: ALUMINUM<br>COLOR: PWD UCHTOSOL DURNAN AL STEEL CITY SILVER<br>GLASS: CLEAR HEAT SOAKED TEMPERED GLASS<br>FRIT PATTERN: WHITE FRIT SPARKLE PATTERN 100M SQUARE PATTERN<br>NOTE: REFER TO LANDSCAPE DRAWINGS FOR DETAILS                                |
| R6                                           | ALUMINUM BALCONY RAILING WITH SLAB COVER: GLASS SPANDREL PANEL<br>METAL: ALUMINUM<br>COLOR: PWD UCHTOSOL DURNAN AL STEEL CITY SILVER<br>GLASS: CLEAR HEAT SOAKED TEMPERED GLASS<br>LOCATION: ROOF<br>REFER TO DETAIL: X/A7-XX                                                                                                   |

Exterior Railing Type Legend  
Scale: 1 : 50

| BUILDING SECTION KEY NOTES |                                                        |
|----------------------------|--------------------------------------------------------|
| 1                          | CONCRETE SLAB (REFER TO STRUCTURAL DRAWING)            |
| 2                          | CONCRETE COLUMN (REFER TO STRUCTURAL DRAWING)          |
| 3                          | CONCRETE COLUMN BEYOND (REFER TO STRUCTURAL DRAWING)   |
| 4                          | STRUCTURAL BEAM (REFER TO STRUCTURAL DRAWING)          |
| 5                          | STRUCTURAL BEAM BEYOND (REFER TO STRUCTURAL DRAWING)   |
| 6                          | CONCRETE FOOTING (REFER TO STRUCTURAL DRAWING)         |
| 7                          | CONCRETE BLOCK WALL (REFER TO PLANS)                   |
| 8                          | ALUMINUM WINDOW WALL SYSTEM (REFER TO WINDOW SCHEDULE) |
| 9                          | CURTAIN WALL WINDOW SYSTEM (REFER TO WINDOW SCHEDULE)  |
| 10                         | PRE-FINISHED METAL LOUVER                              |
| 11                         | ARCHITECTURAL METAL LOUVER                             |
| 12                         | OVERHEAD GARAGE DOOR                                   |
| 13                         | RAILING SYSTEM                                         |
| 14                         | METAL SOFFIT CANOPY                                    |

Wall Section Key Notes  
Scale: 1 : 700

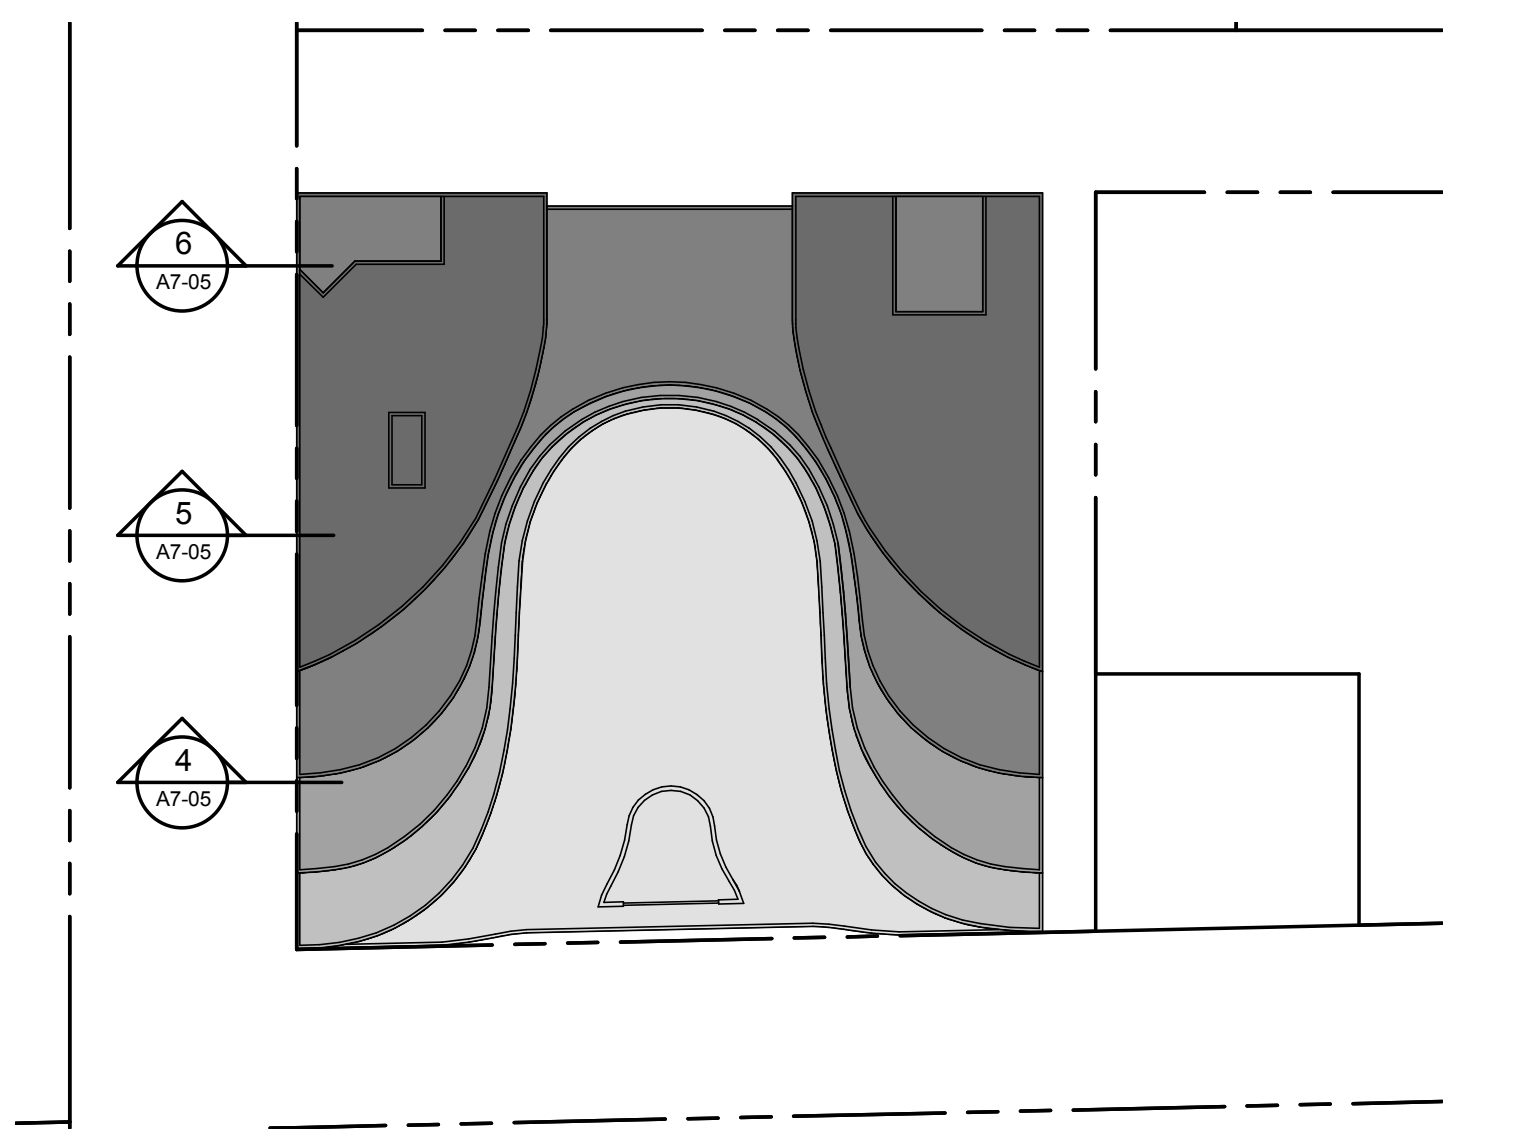

Wall Section Key Plan  
Scale: 1 : 700

13148 - AQUAVISTA  
AT BAYSIDE TORONTO

Drawing Title

Wall Sections

Project

Hines **TRIDEL**  
AQUAVISTA  
Block 3 - R3 & R4  
263 Queens Quay East  
Toronto, ON

Scale

As indicated

Drawn by  
S.D.

Checked by  
C.A.

Project No.  
13148

Date  
June 30, 2015

Drawing No.

Revisions

Date

1

A7-05

REVISIONS AFTER  
BUILDING PERMIT SUBMISSION  
JUNE 30, 2015

Consultant Must Check And Verify All Dimensions On This Job.  
Do Not Scale The Drawing.  
All Drawings, Specifications And Related Documents Are The Copyright Of  
The Architect And Shall Be Returned Upon Request.  
Reproduction Of Drawings, Specifications And Related Documents  
In Part Or Whole Is Forbidden Without The Architect's Written Permission.  
This Drawing Is Not To Be Used For Construction Until Signed By The Architect.  
Date: JUNE 30, 2015

KIRKOR ARCHITECTS + PLANNERS  
20 Martin Road Avenue, Toronto, Ontario, M3J 2K6  
TEL: (416) 593-8500, TEL: (416) 593-1234, www.kirkorarchitects.com

KIRKOR ARCHITECTS + PLANNERS

20 Martin Road Avenue, Toronto, Ontario, M3J 2K6  
TEL: (416) 593-8500, TEL: (416) 593-1234, www.kirkorarchitects.com