


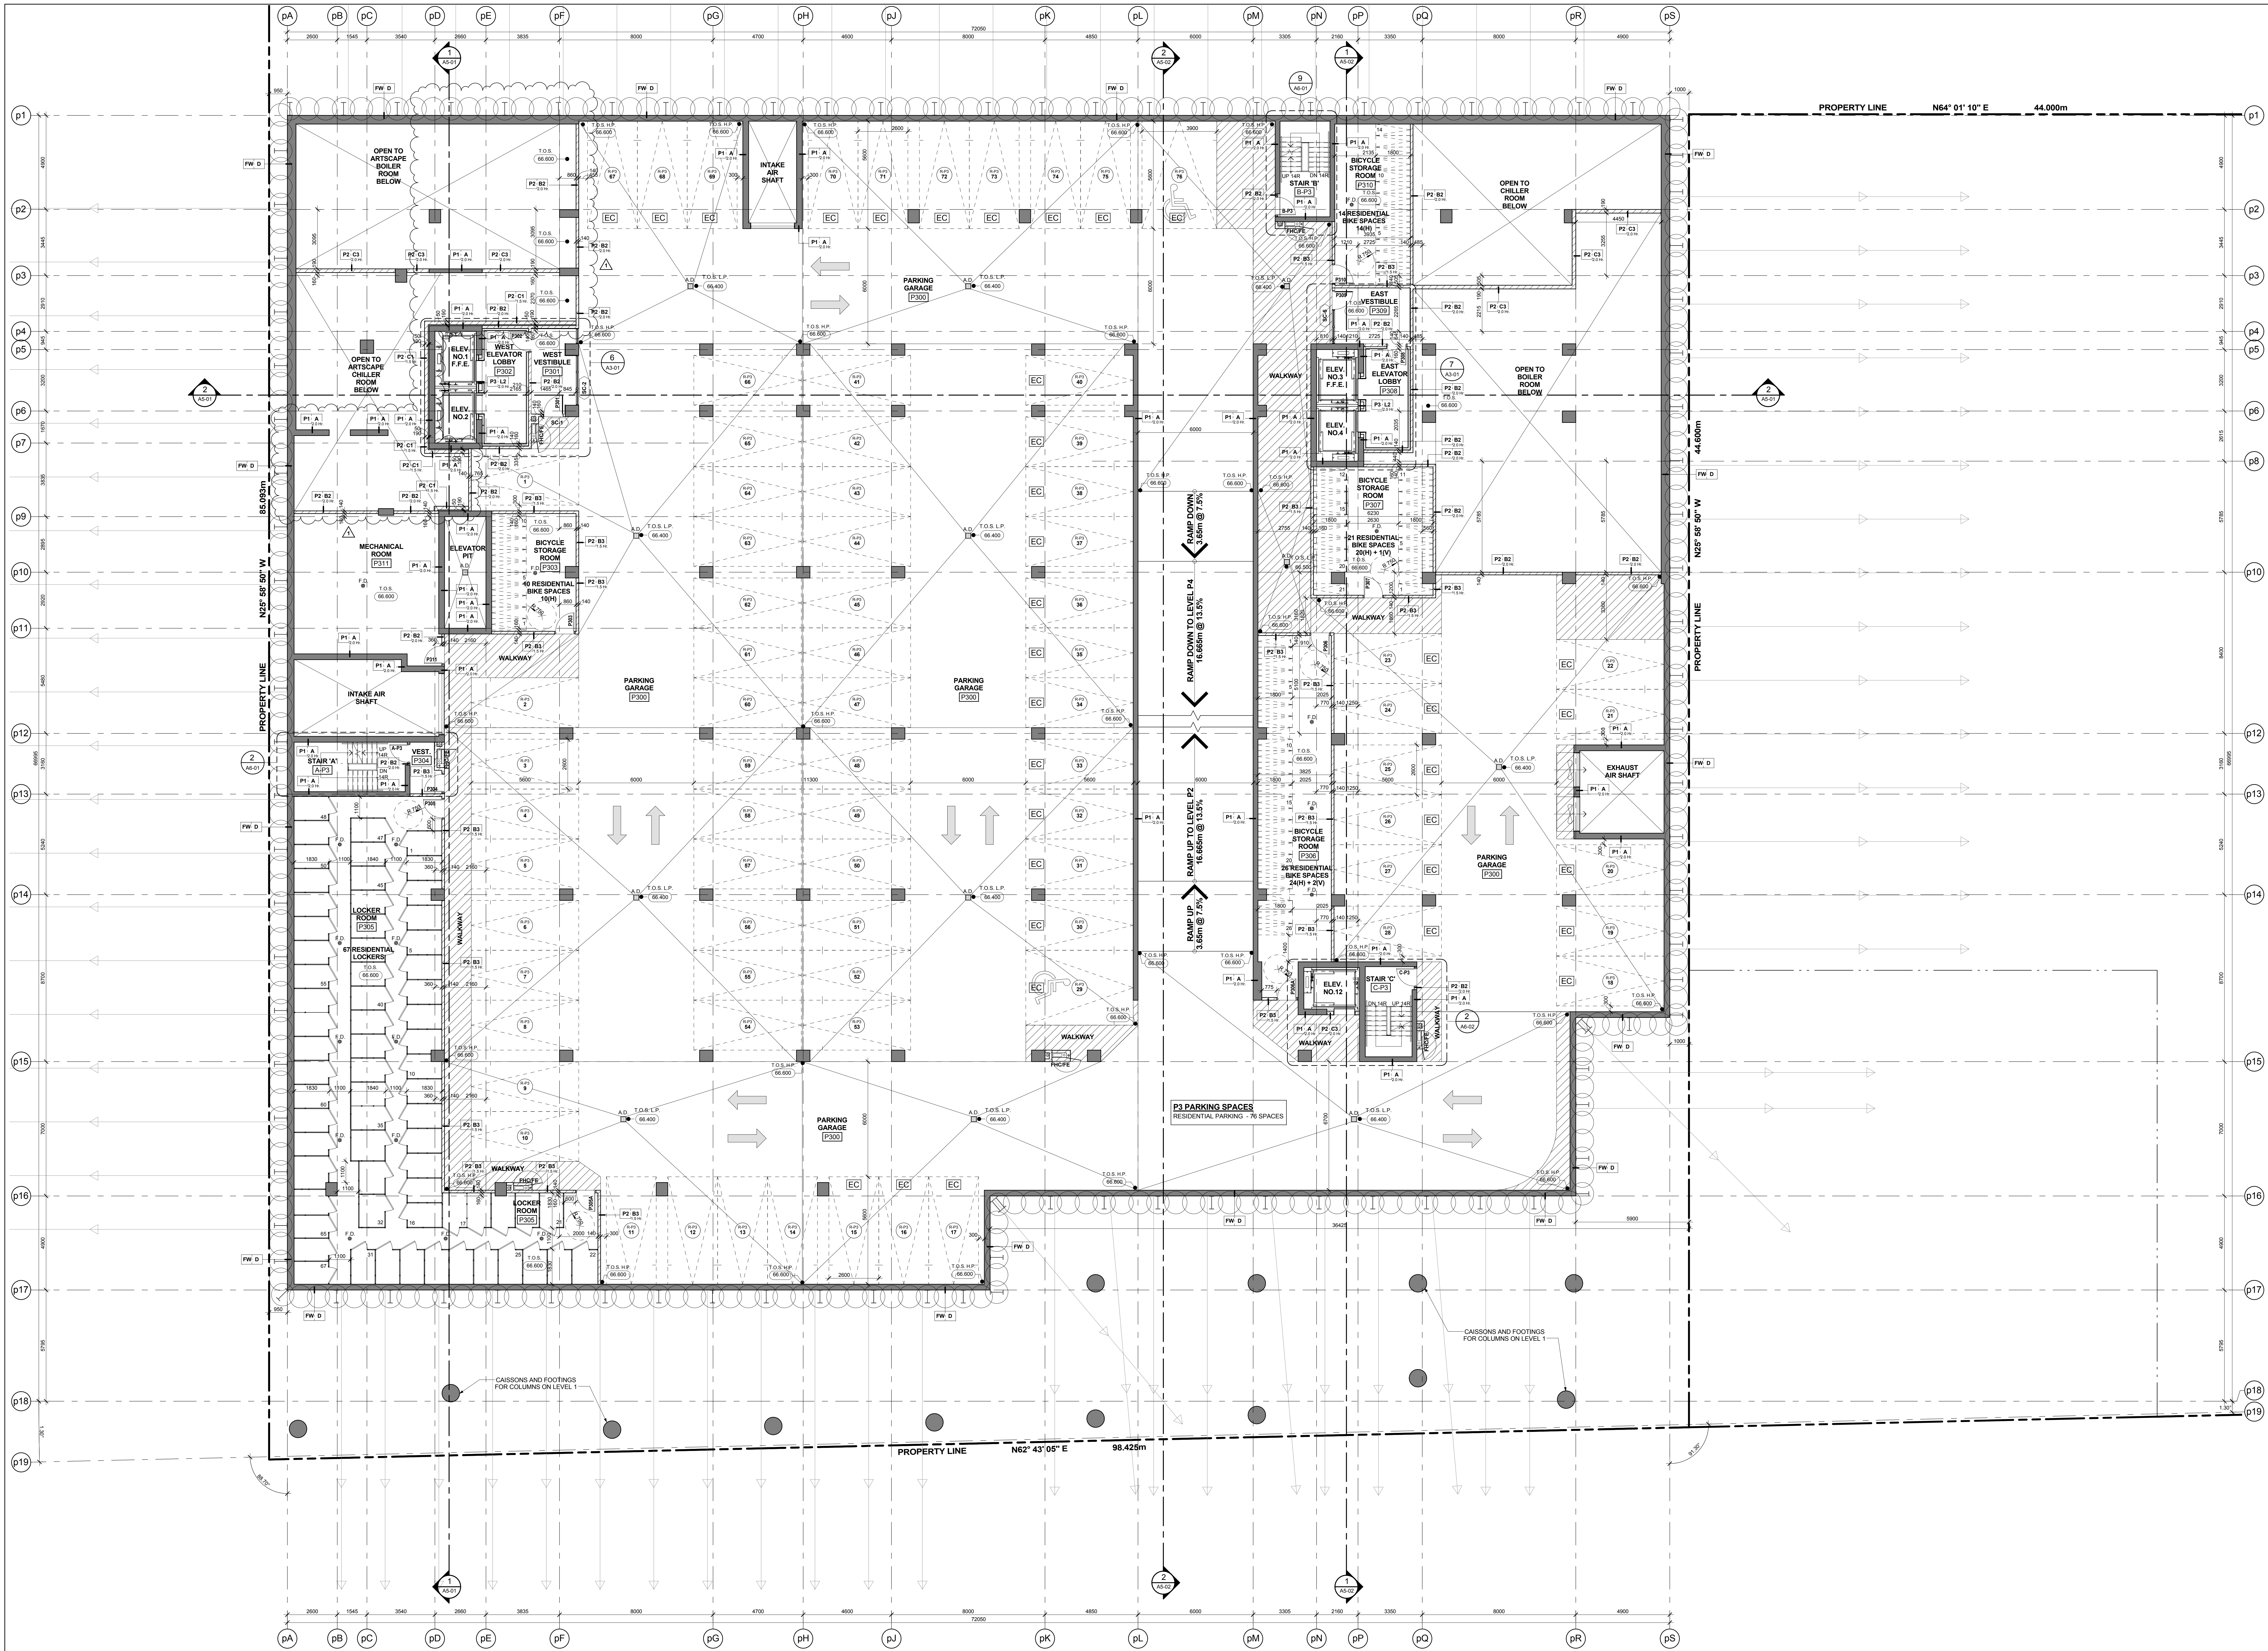

TYPICAL BICYCLE PARKING SPACE:

WALKWAY MINIMUM 1800mm
VERTICAL PARKING SPACE 1200mm (L) x 600mm (W)
HORIZONTAL PARKING SPACE 1800mm (L) x 600mm (W)

Typical Bicycle Parking Space Legend 3
A2-02

GENERAL NOTES LEGEND

C.B. CATCH BASIN
A.D. AREA DRAIN
F.D. FLOOR DRAIN
R.D. ROOF DRAIN
S.D. SCUPPER DRAIN
T.D. TRENCH DRAIN
L.D. LANDSCAPE DRAIN

TOP OF CONCRETE SLAB - LOW POINT
TOP OF CONCRETE SLAB - HIGH POINT
TOP OF CONCRETE WALL
TOP OF CONCRETE CURB
TOP OF CONCRETE SLAB
SPRINKLER WINDOW ASSEMBLY

CHAINS LINK FENCE
EXISTING SPOT ELEVATION
PROPOSED PARKING SPOT ELEVATION
PROPOSED LANDSCAPE ELEVATION
WALL TYPE & FIRE RATING
WINDOW TYPE
ROOM NUMBER
DOOR NUMBER

PARKING SIGNAGE LEGEND:

CONVEX MIRROR LEGEND:
COLUMN / WALL MOUNTED CONVEX MIRROR
CEILING MOUNTED CONVEX MIRROR

SIGNAGE AND MARKING LEGEND:

POST MOUNTED SIGN
SIGN NUMBER
PARKING MARKING SYMBOL

PAVEMENT MARKING LEGEND:

100% SOLID YELLOW LINE
100% SOLID WHITE LINE
600% SOLID WHITE LINE
ARROWS AS SHOWN
300% YELLOW WATCHING AT 1.5m ON CENTRE, UNLESS SHOWN OTHERWISE

General Parking Signage Legend 5
A2-02

TYPICAL PARKING SPACE:

Drive Aisle @ 6m min.

TYPICAL PARKING SPACE:

Drive Aisle @ 5.5 m to less than 6m

HANDICAP PARKING SPACE:

Drive Aisle @ 6m min.

General Parking Level Notes 1
A2-02

GENERAL PARKING LEVEL NOTES

1. ELEVATOR
2. ELEVATOR
Contractor Must Check And Verify All Dimensions On The Job.
Do Not Scale The Drawing.
All Drawings, Specifications And Related Documents Are The Copyright Of
The Architect And Shall Be Returned Upon Request.
No Part Of This Drawing Is To Be Reproduced Or Transmitted In Any Form Or By Any Means, Electronic Or Mechanical, Including Photocopying, Recording, Or By Any Information Storage And Retrieval System, Without The Written Permission Of The Architect.
This Drawing Is To Be Used For Construction And Shall Be Signed By The Architect.
Date: August 25, 2015

KIRKOR ARCHITECTS + PLANNERS
20 Martin Ross Avenue, Toronto, Ontario, M3J 2K4
Tel: 416-593-5500, Fax: 416-593-1234, www.kirkorarchitects.com

No.: Revision Date:
1 Artscap Change Notice Aug. 25, 2015

AQUAVISTA
AT BAYSIDE TORONTO

Drawing Title: Floor Plans
Level P3 - Underground Parking Garage (Level C)

Project:
Hines TRIDEL
AQUAVISTA
Block 3 - R3 & R4
263 Queens Quay East
Toronto, ON

Scale:
1:100
Drawn by: M.N.
Checked by: C.A.
Project No.: 13148
Date: August 25, 2015
Drawing No.: A2-02