
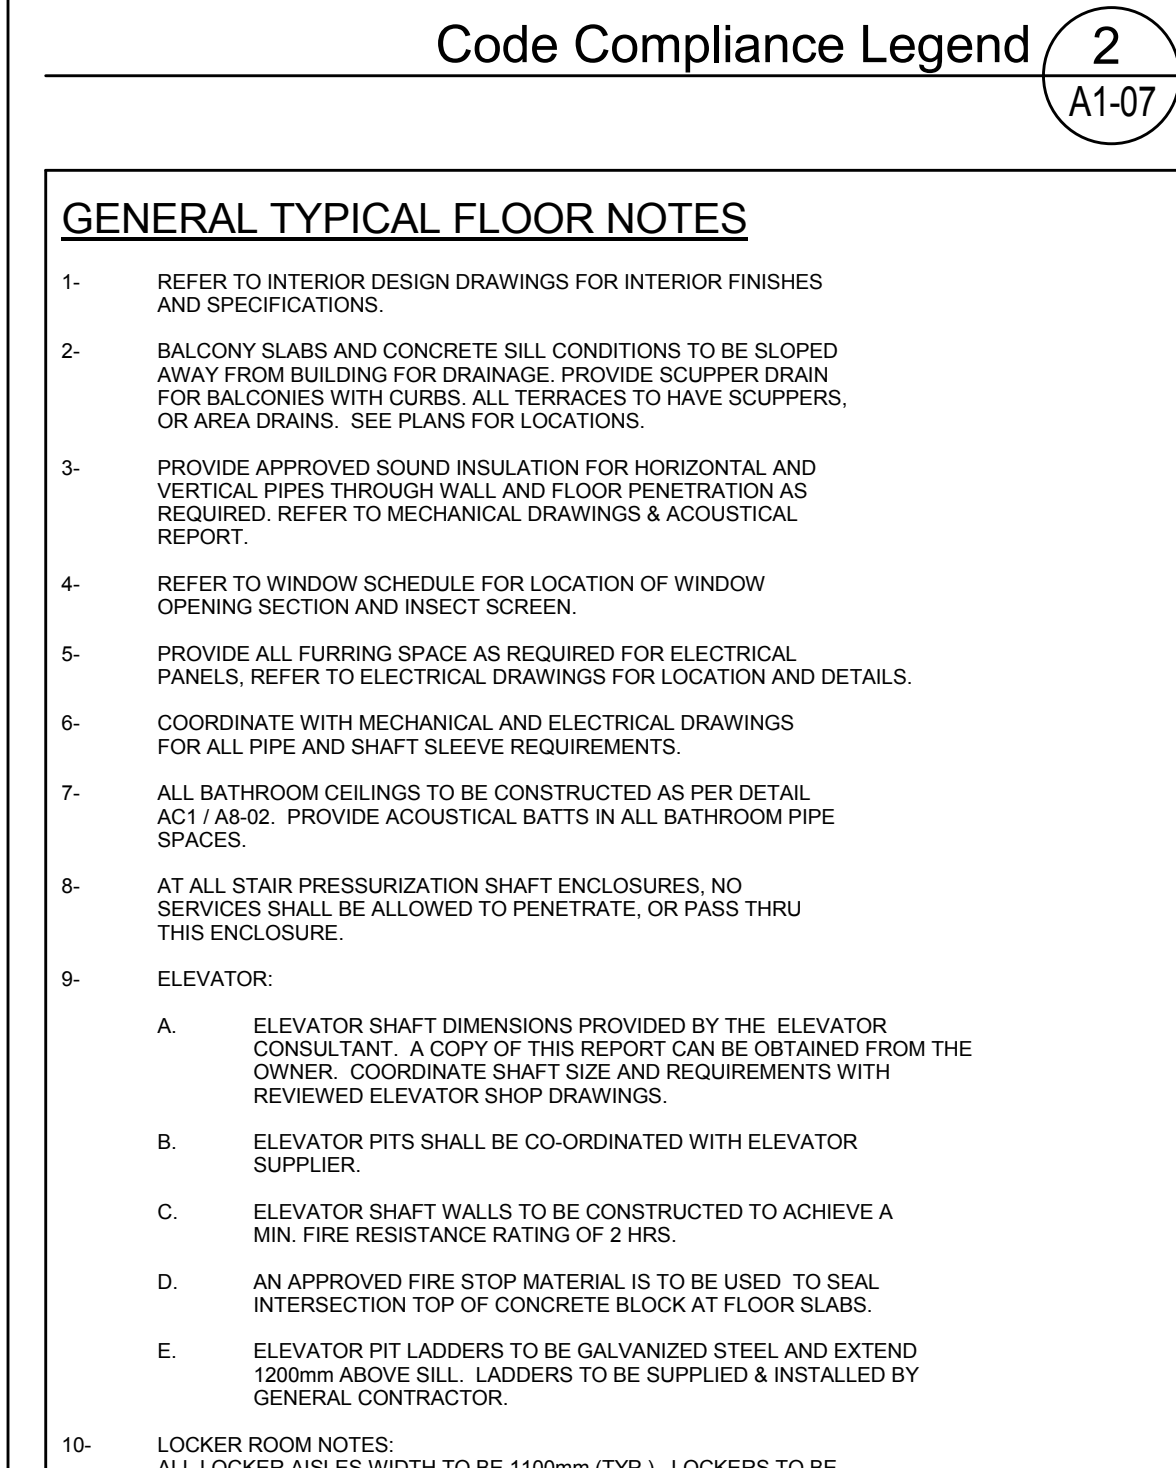
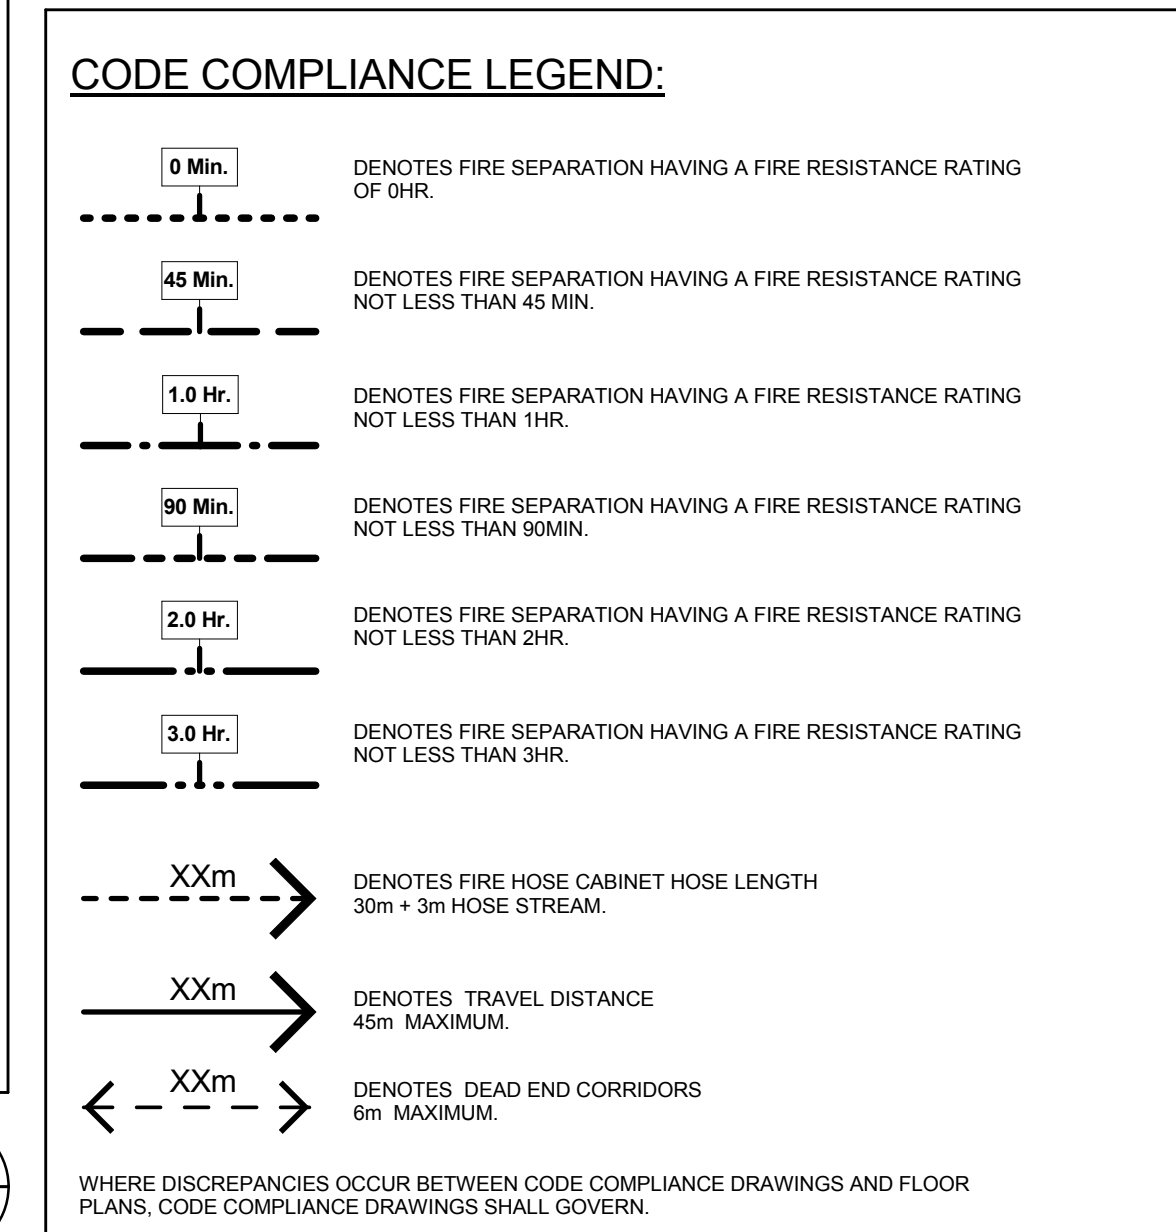
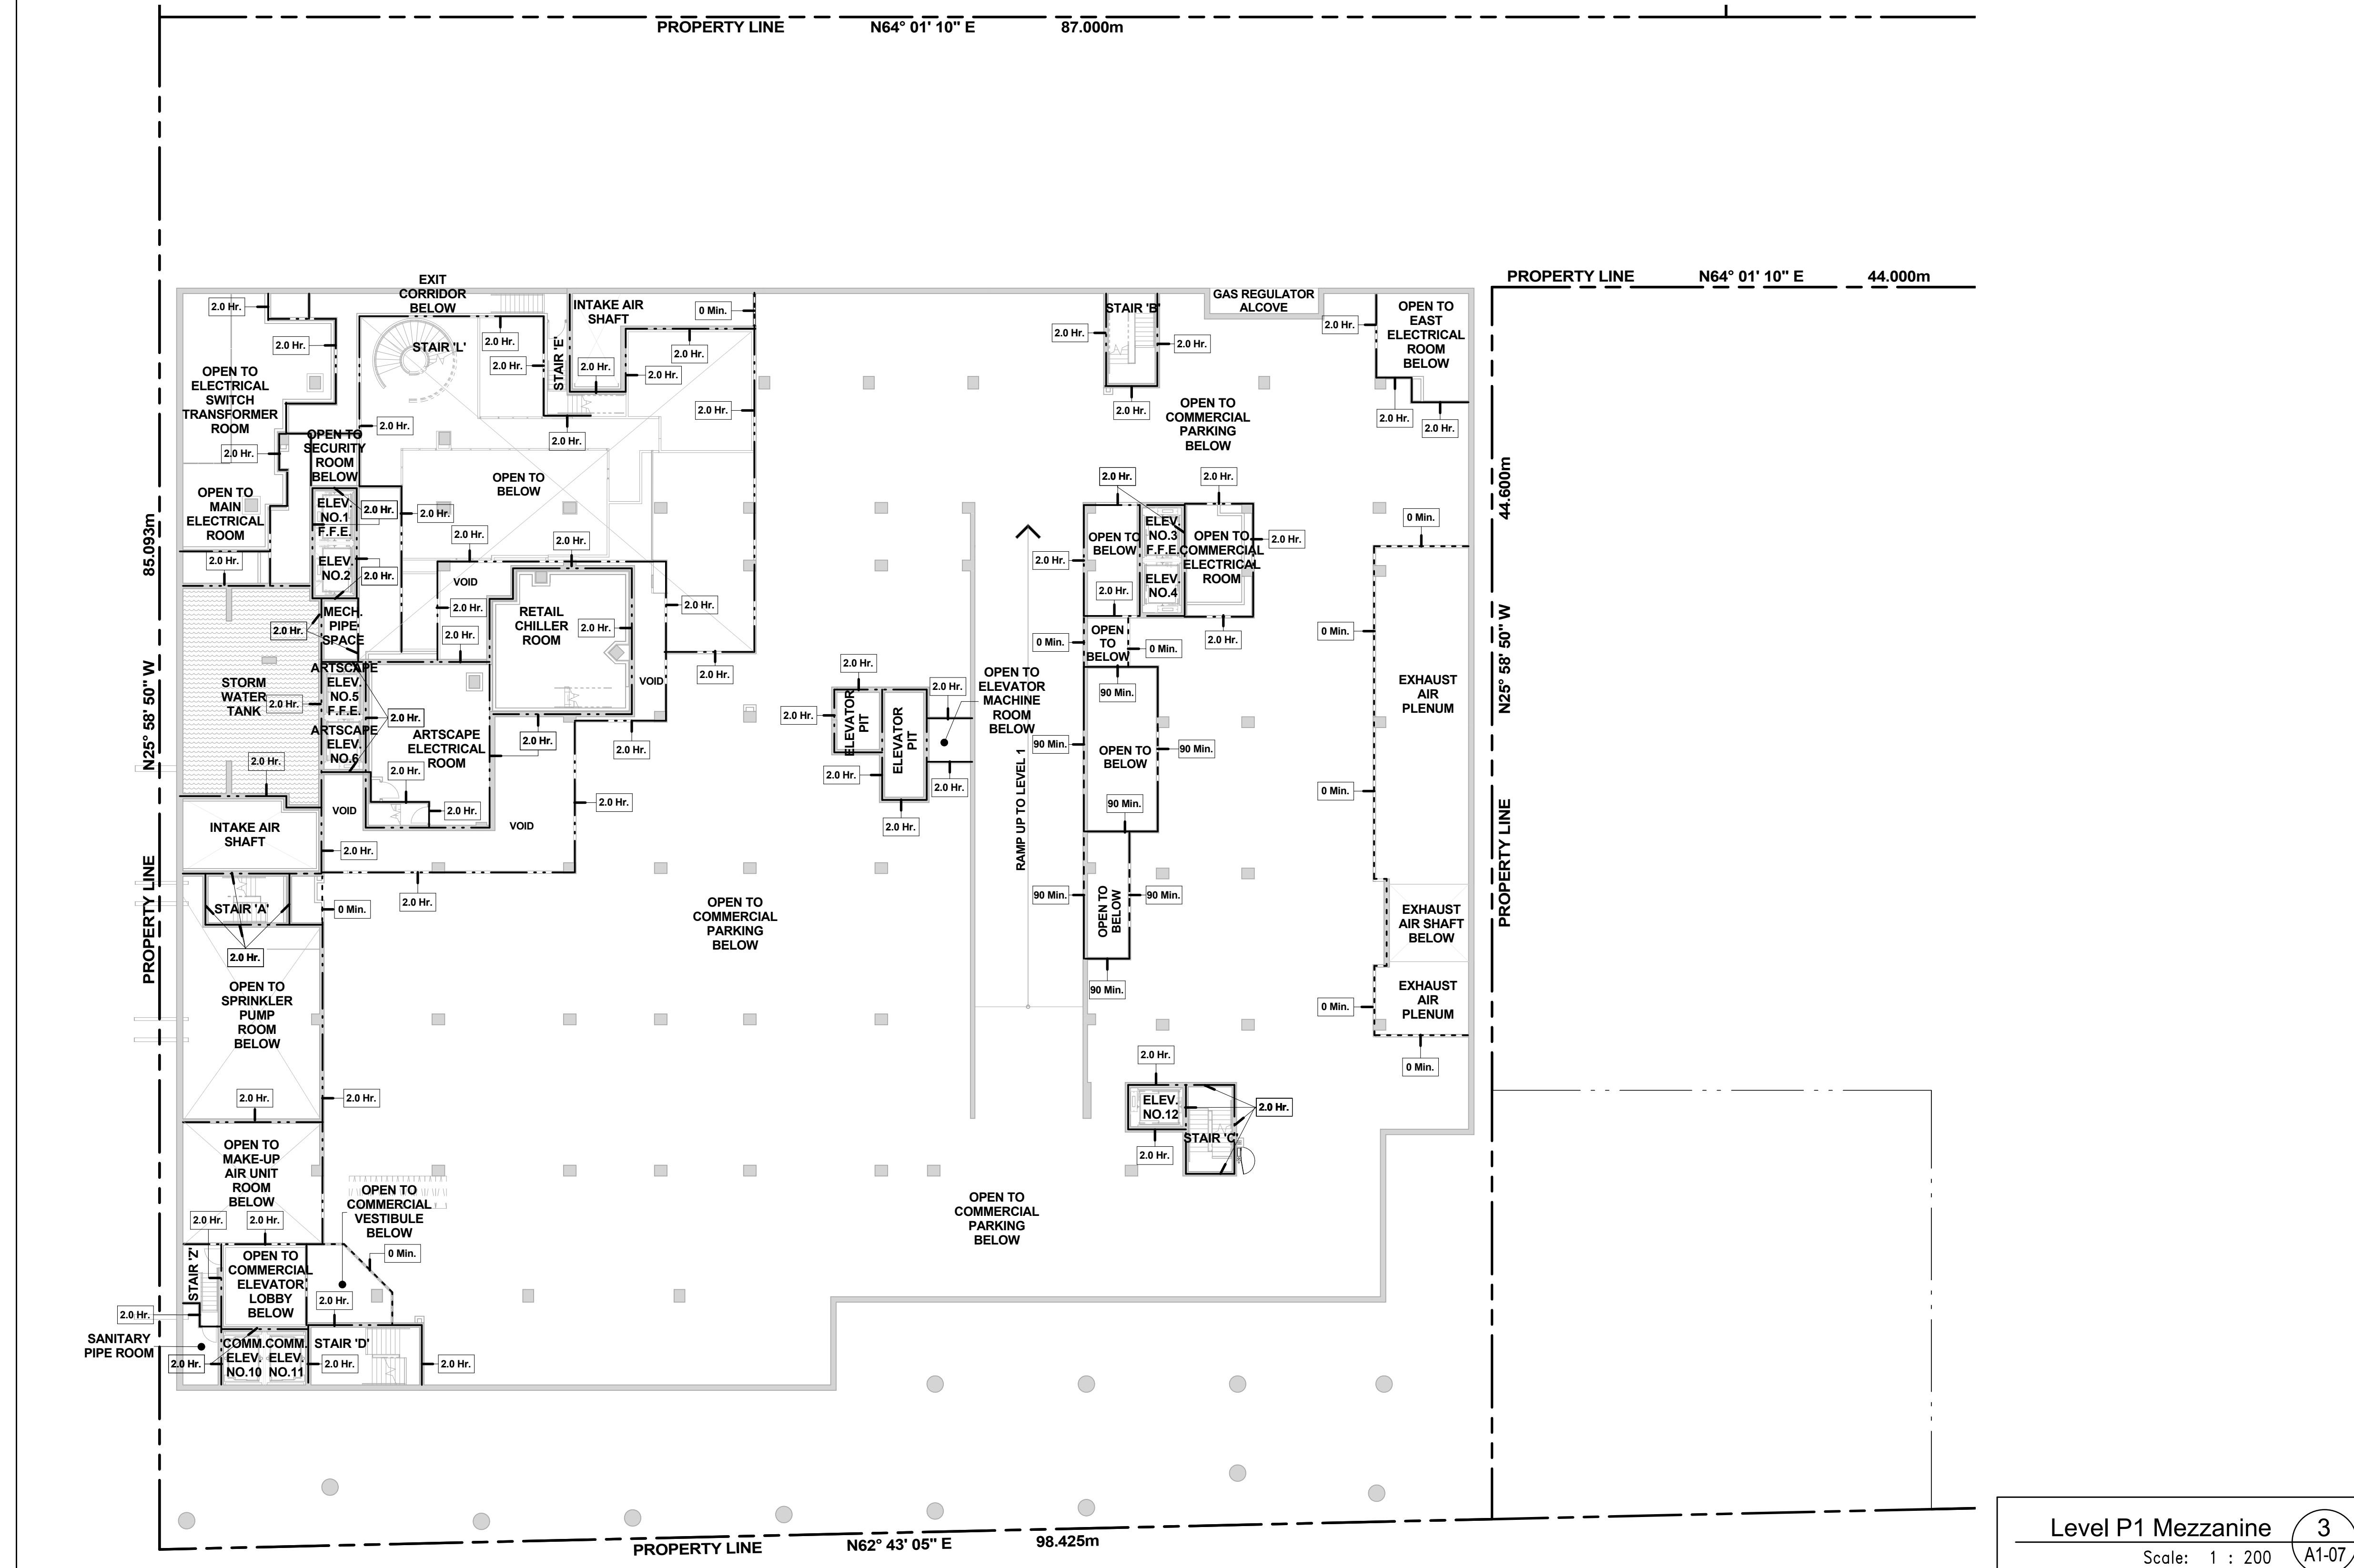
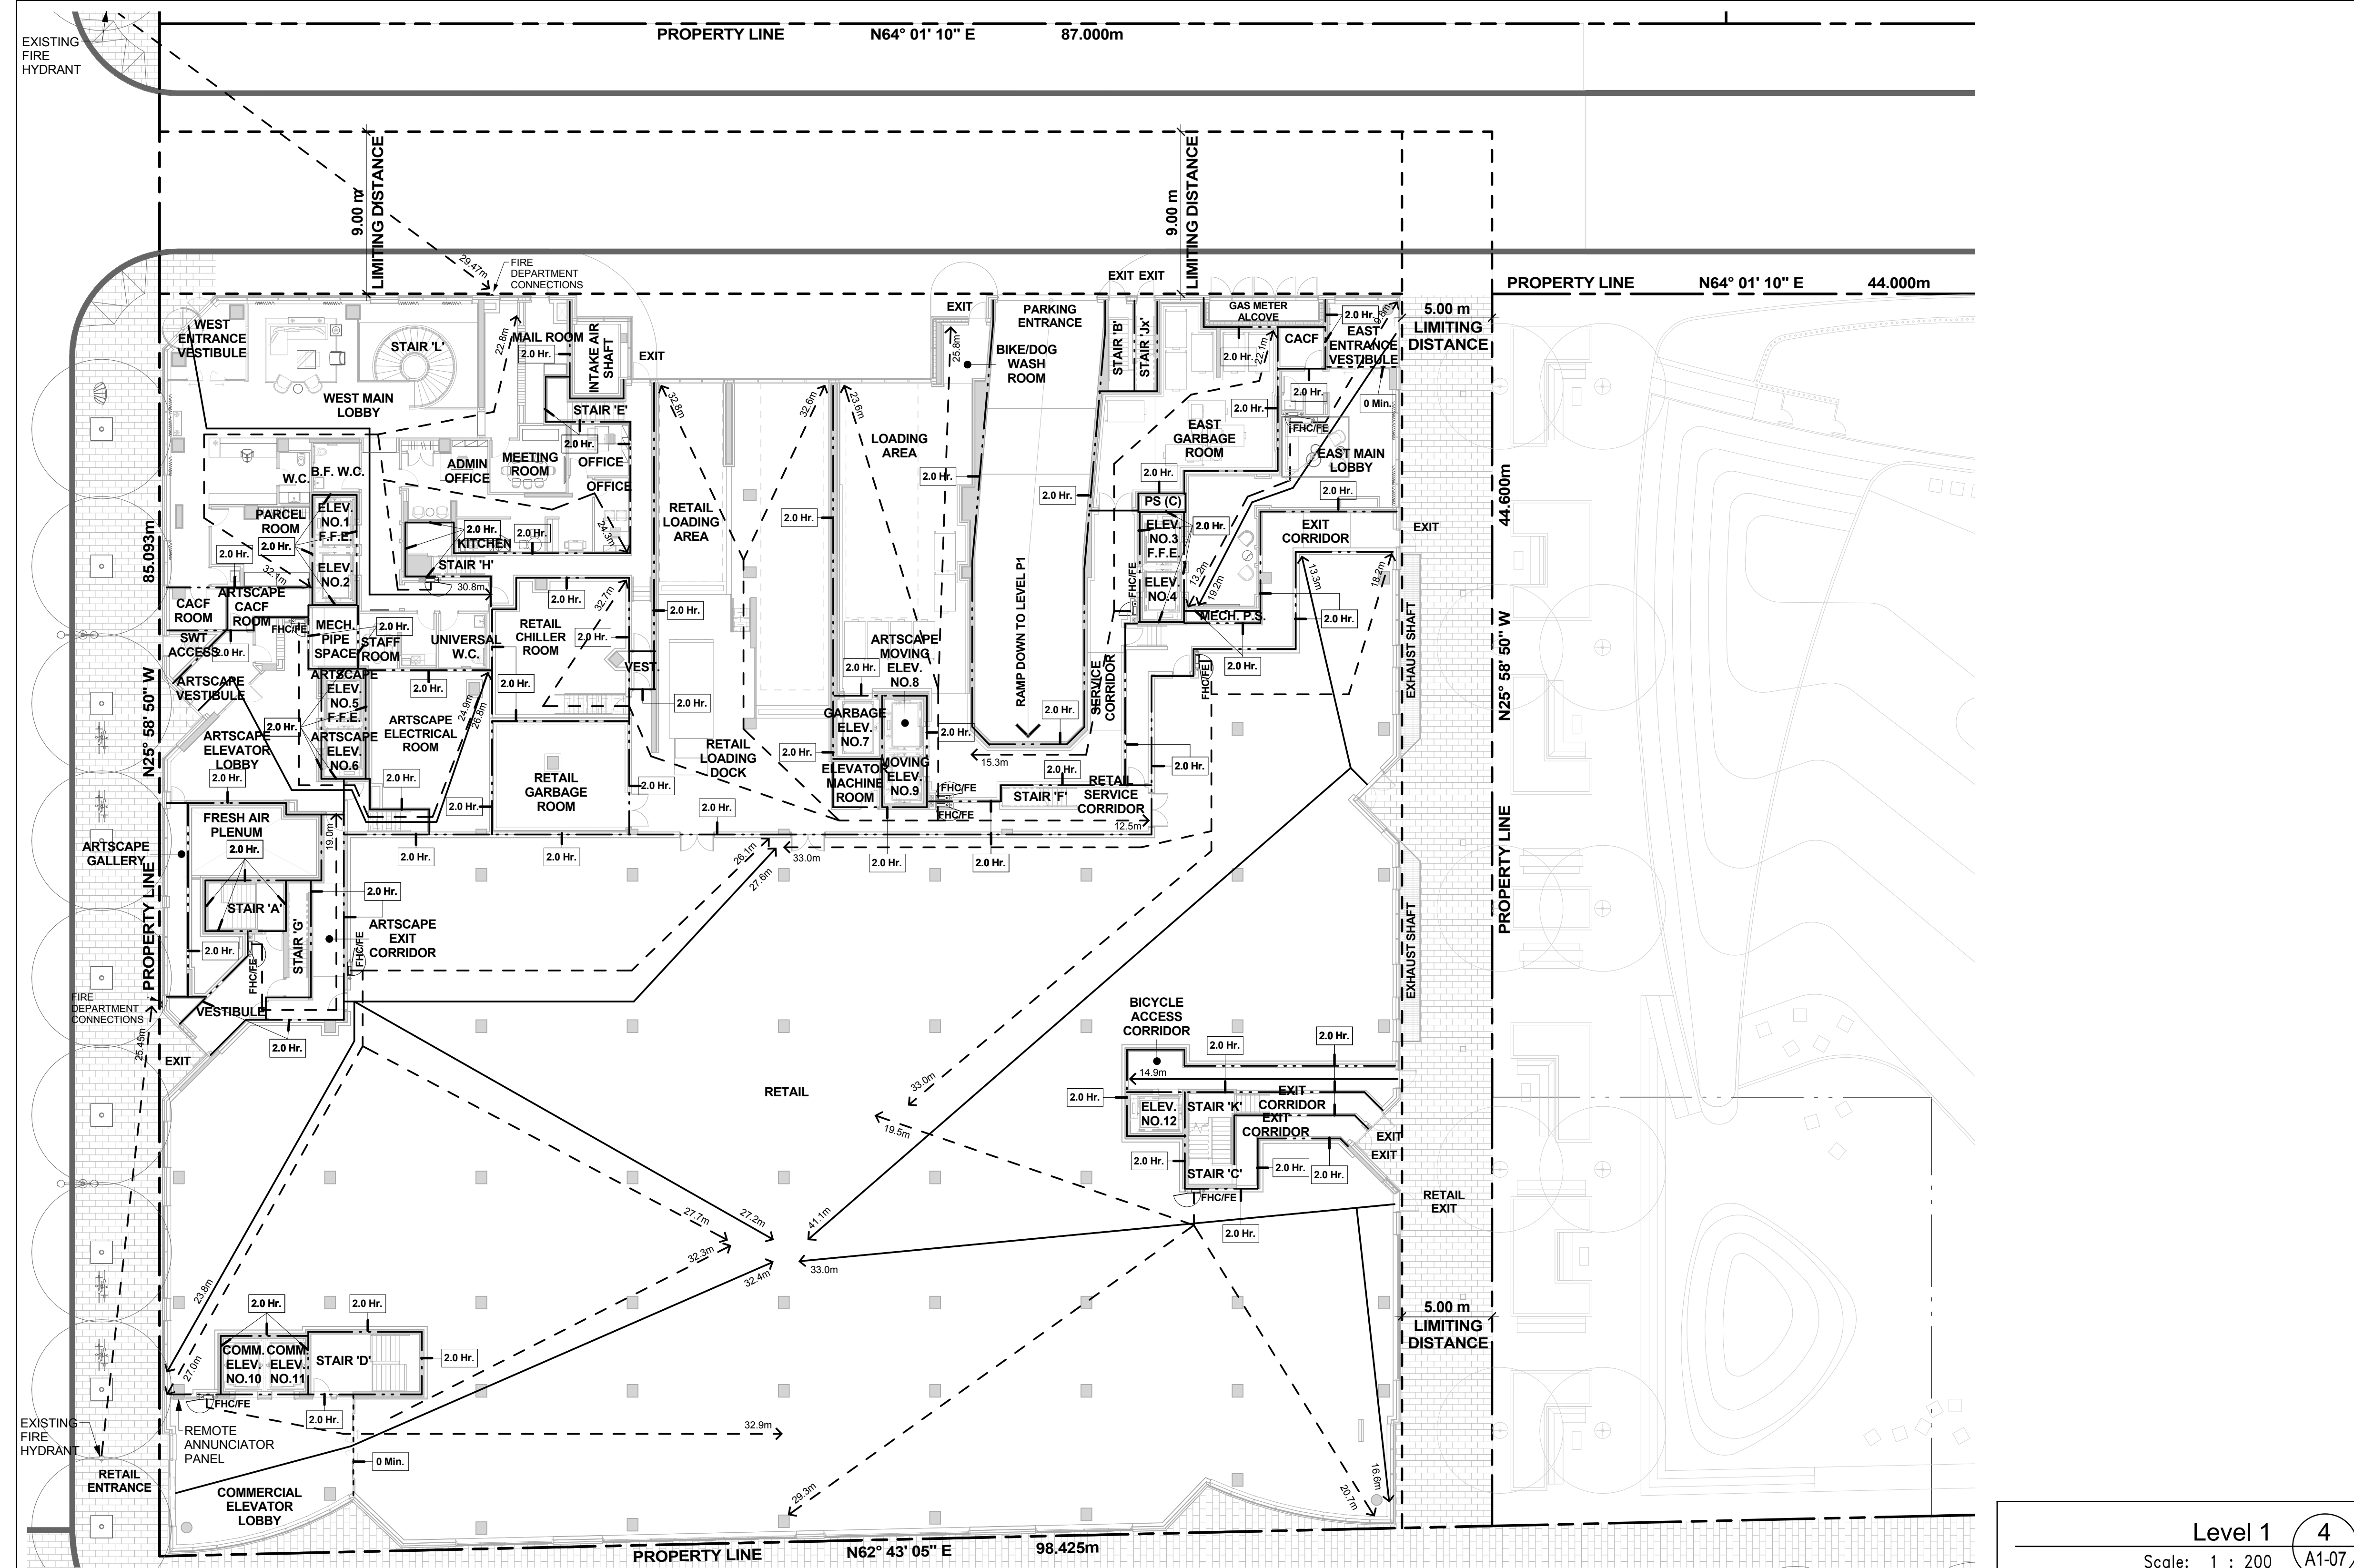
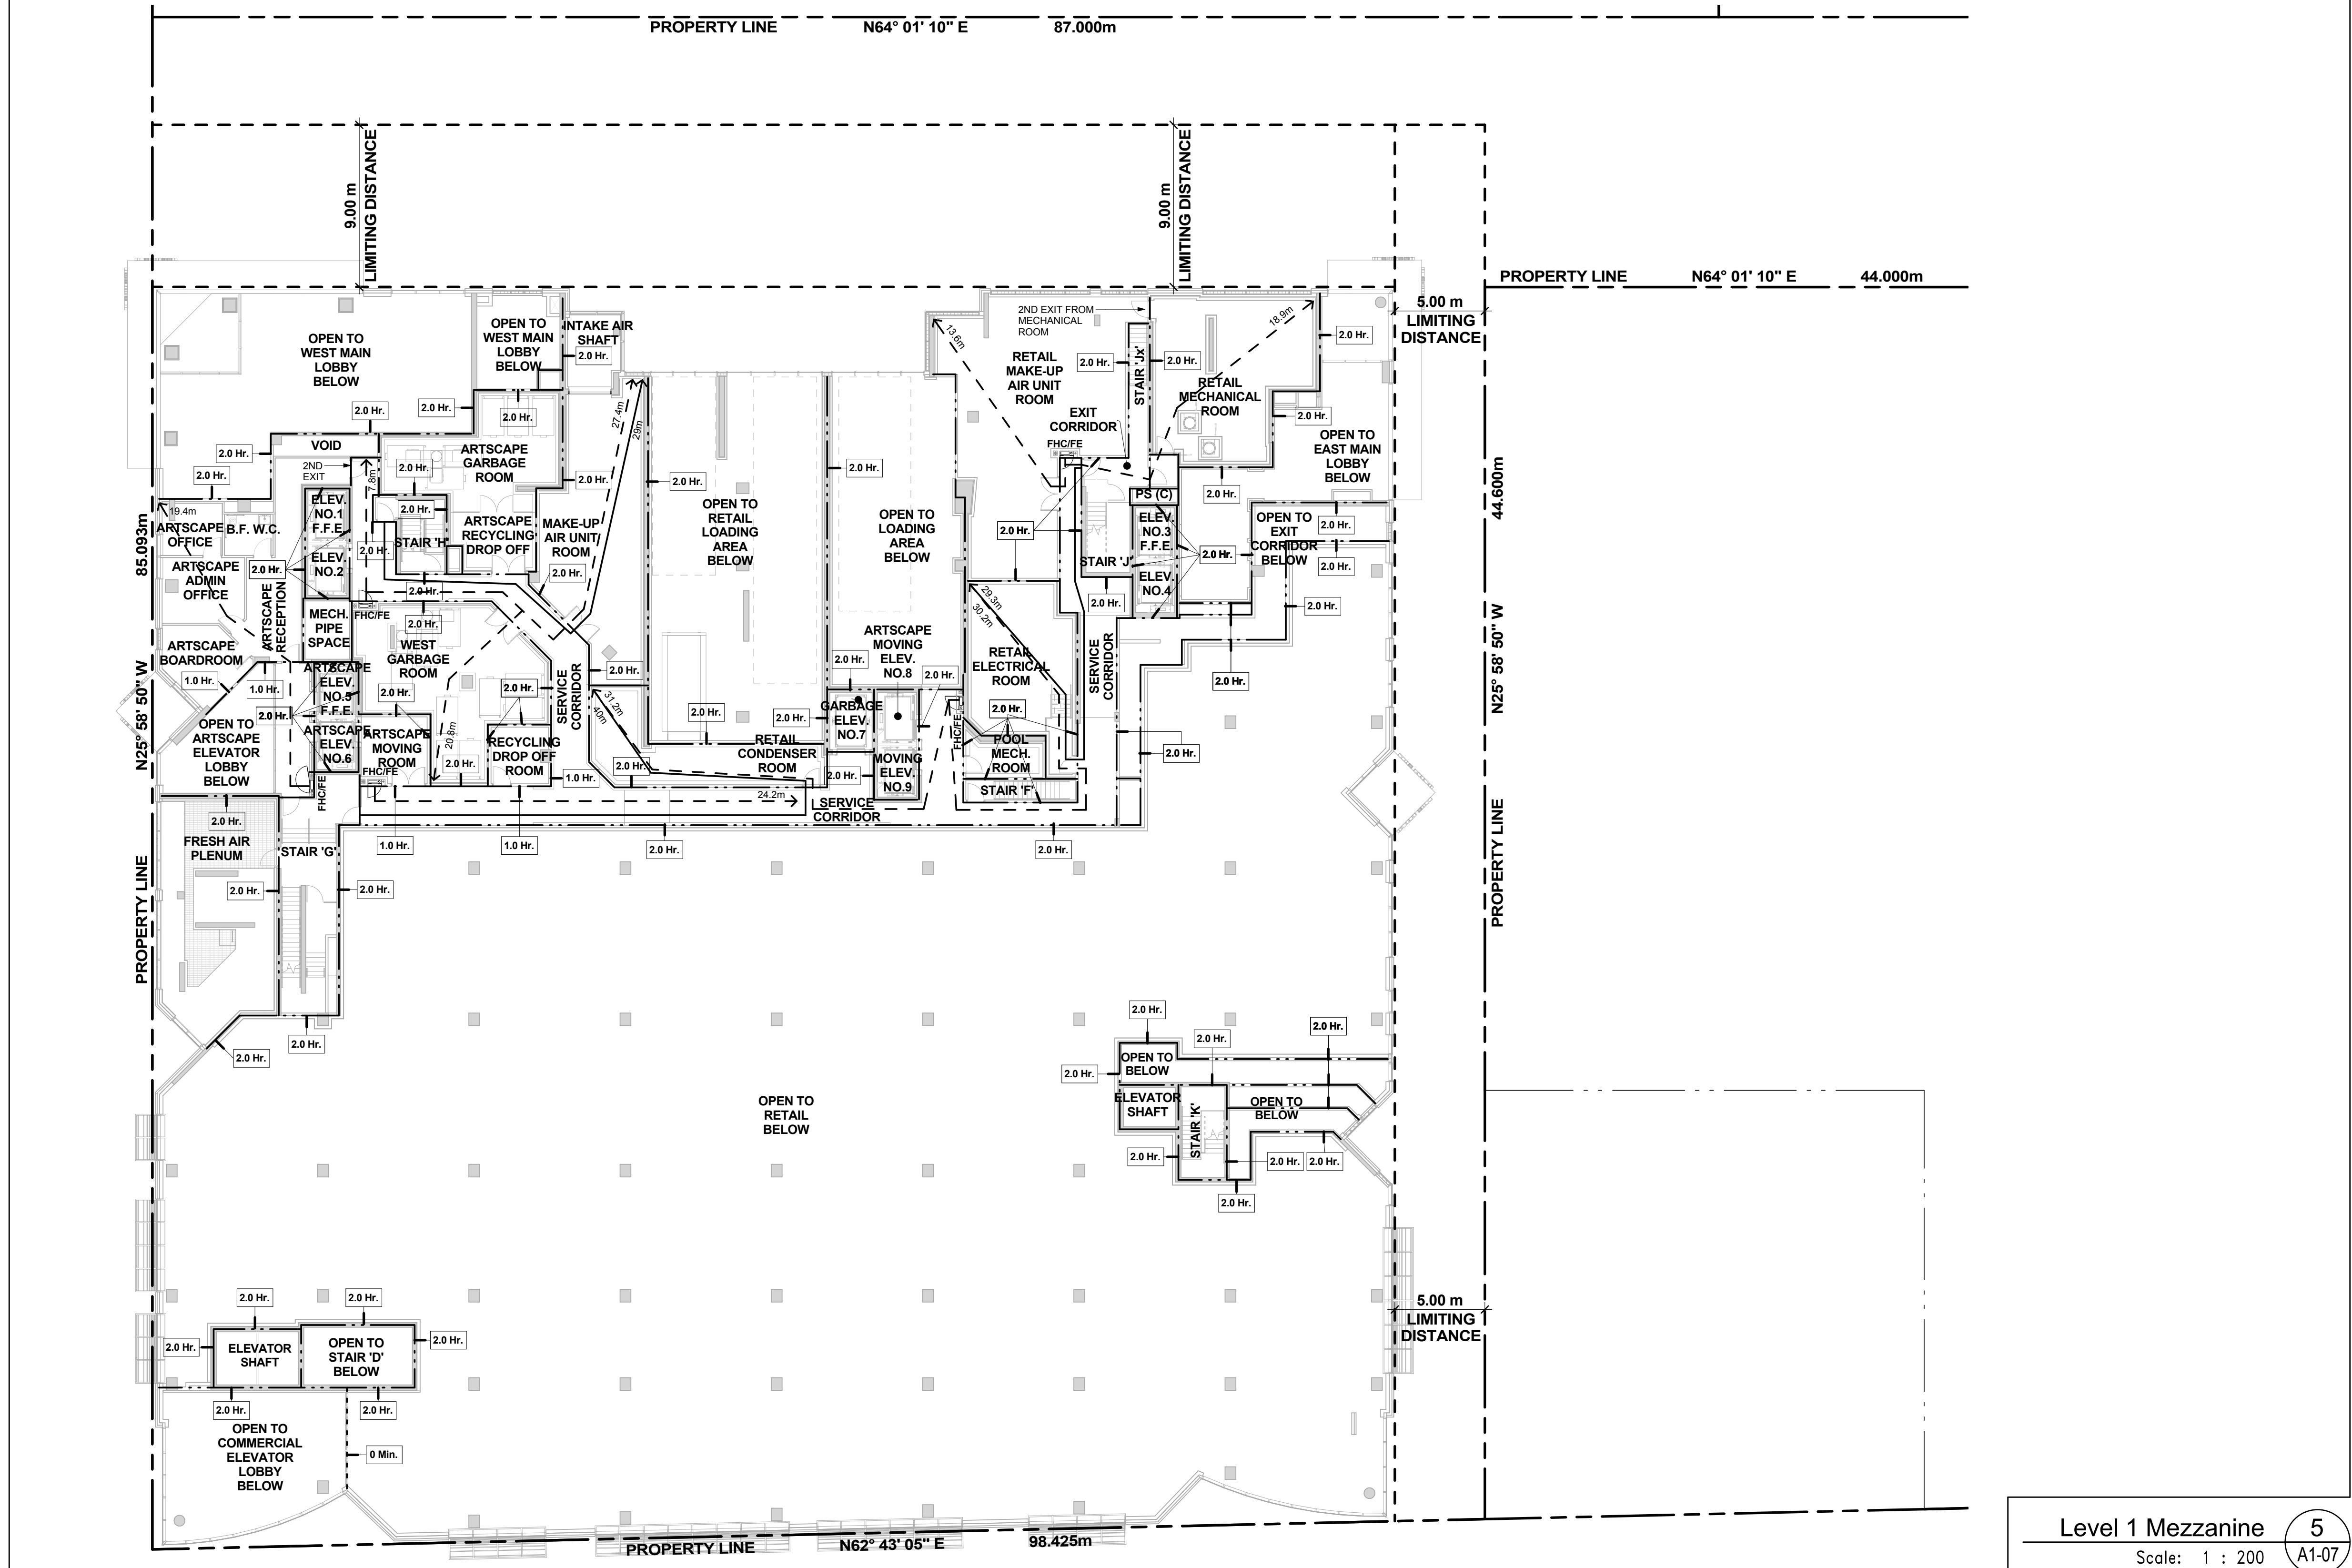


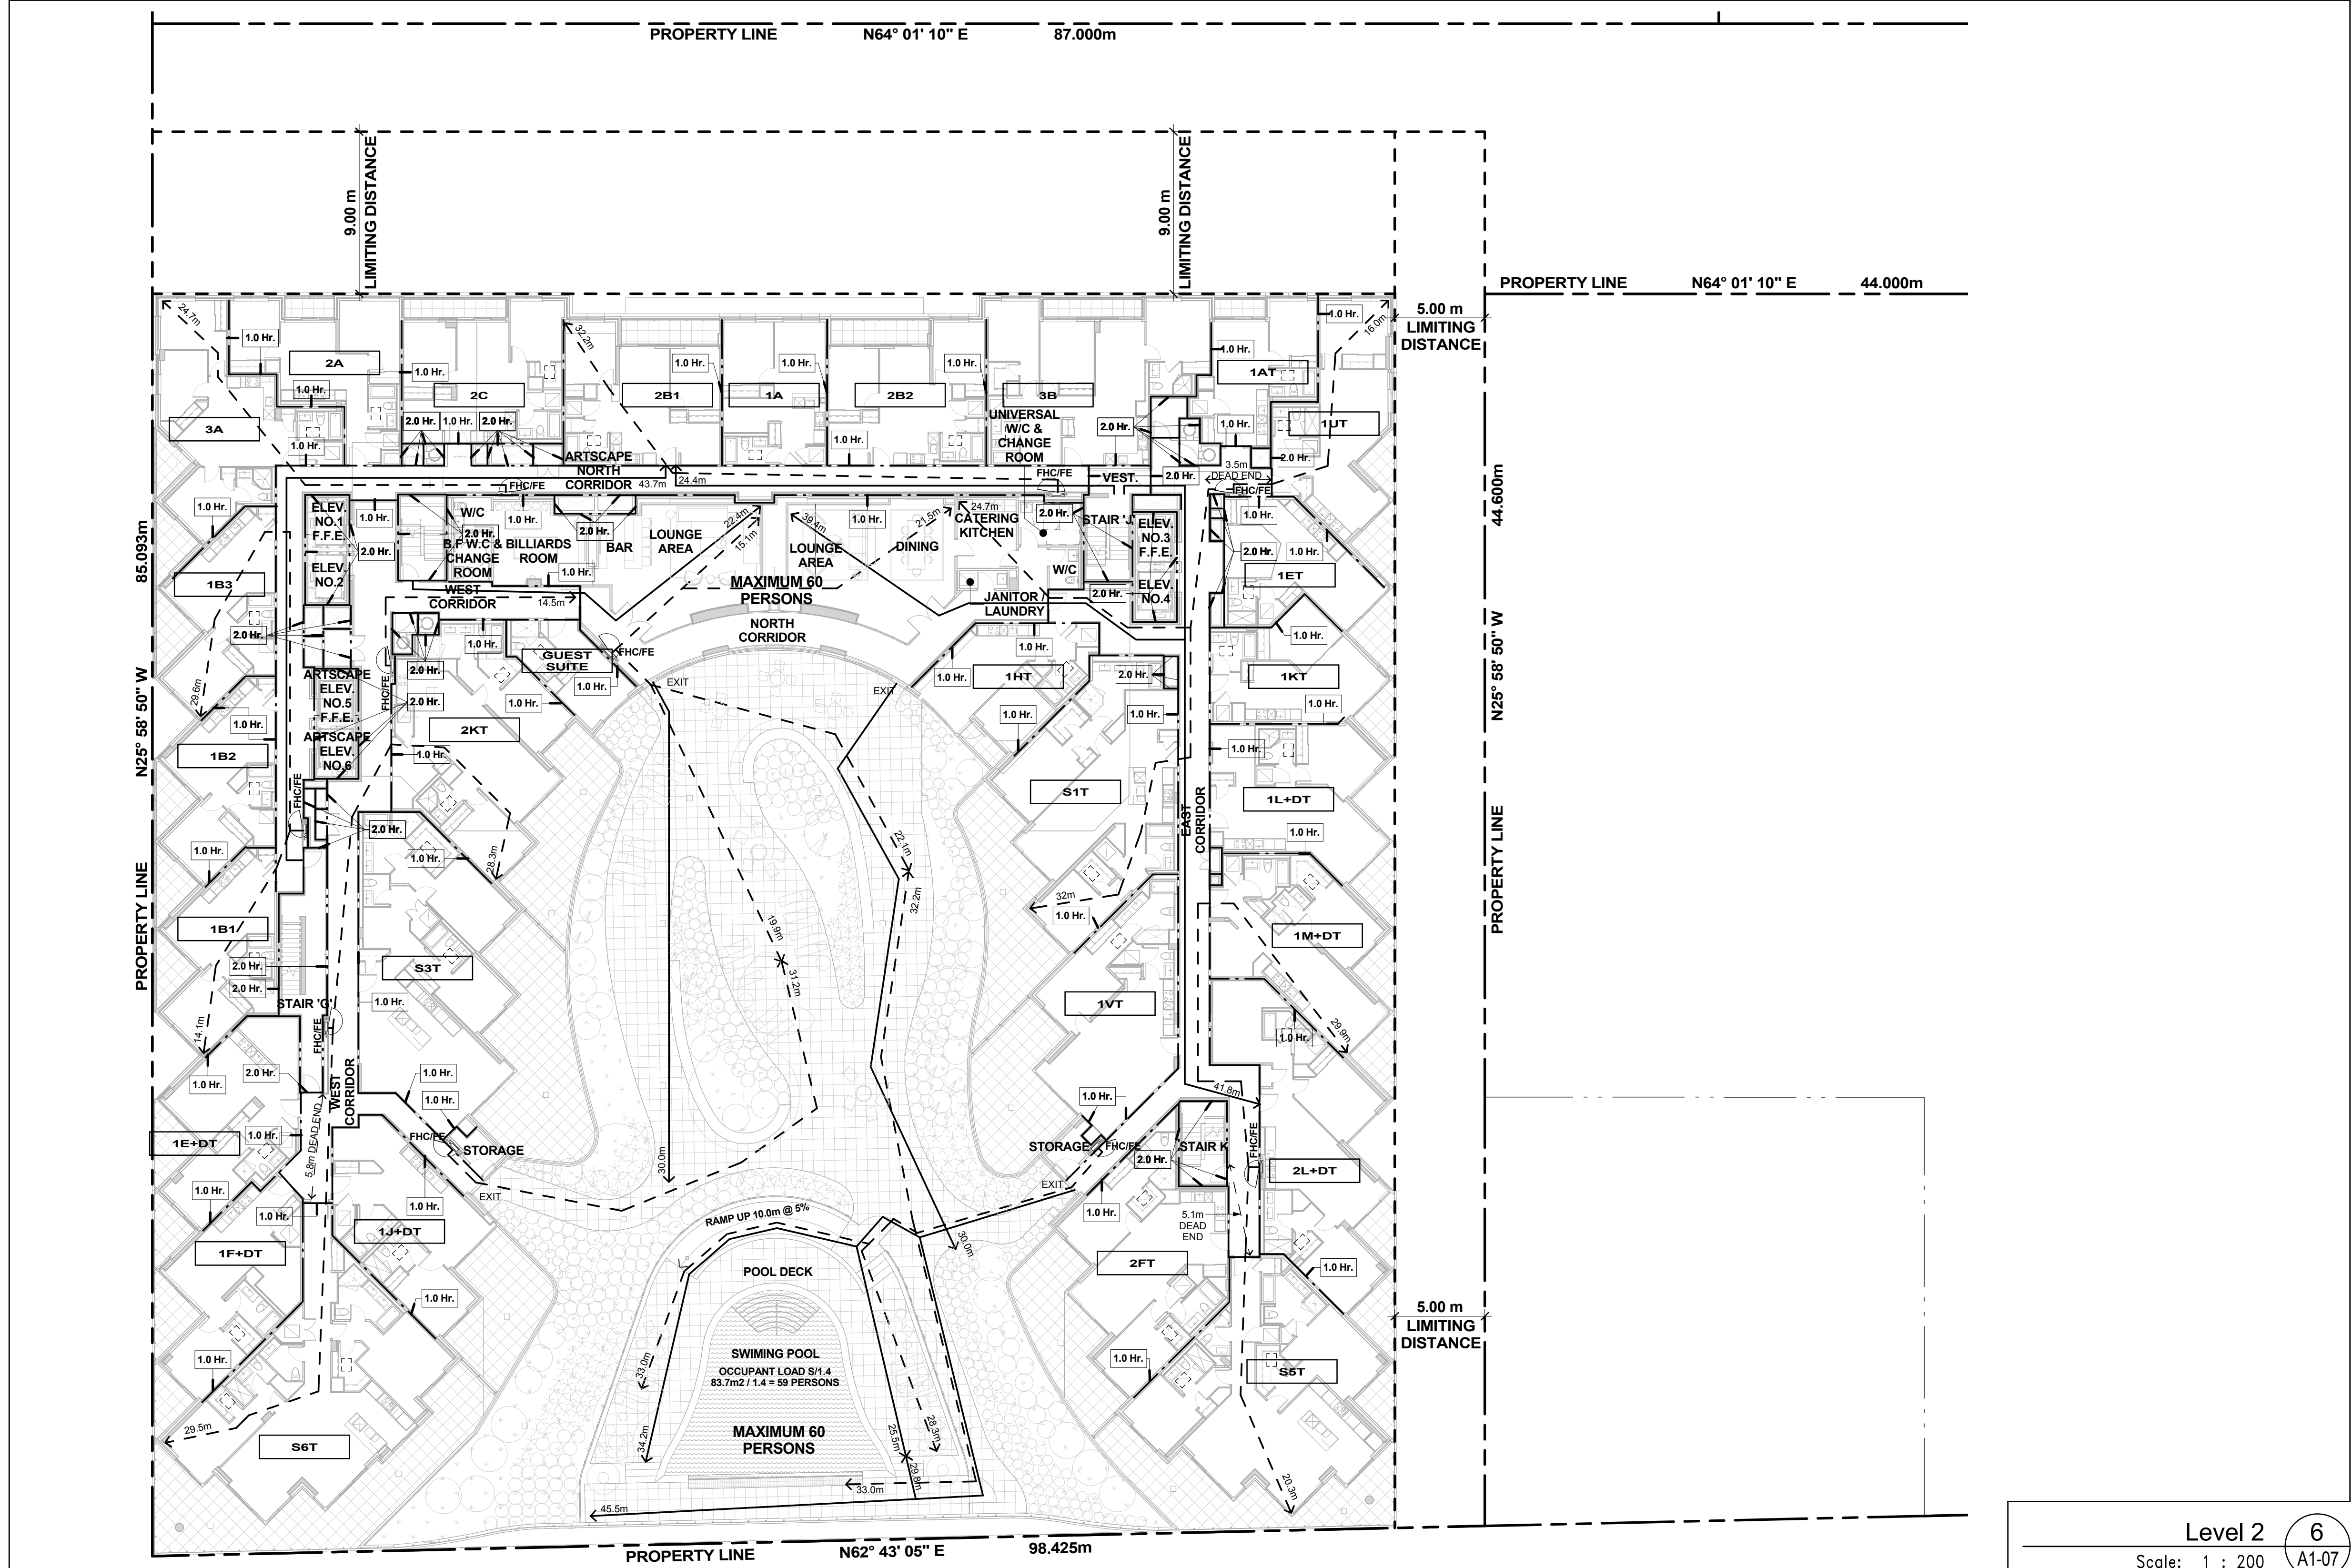

Computer Aided Design and Drafting Services

PROGRESS SET

August 28, 2015

KIRKOR ARCHITECTS + PLANNERS

20 Martin Ross Avenue, Toronto, Ontario, M3J 2K6

TEL: 416-593-0500 FAX: 416-593-1255 www.kirkorarchitects.com

No. Revision Date

3 Building Permit Resubmission July 14, 2015

2 Building Permit June 12, 2015

1 Waterfront Toronto Review May 1, 2015

No Issued Date

AQUAVISTA

AT BAYSIDE TORONTO

Drawing Title

O.B.C. Floor Plans

Ontario Building Code

Compliance Diagram

Levels P1 Mezzanine - 2

Project

Hines TRIDEL

AQUAVISTA

Block 3 - R3 & R4

263 Queens Quay East

Toronto, ON

Scale

As Indicated

Down by

A.B.

Checked by

C.A.

Project No.

13148

Date

August 28, 2015

Drawing No.

A1-07