

3.	Artscape Change Notice	Aug. 25, 2011
2.	Building Permit	June 12, 2011
1.	Waterfront Toronto Review	May 1, 2011
No	Issued For	Date

Drawing Title
Floor Plan
Level 5 - Fifth Floor Plan

1 : 100




13148


August 28, 2018

Drawing No.

A2-11

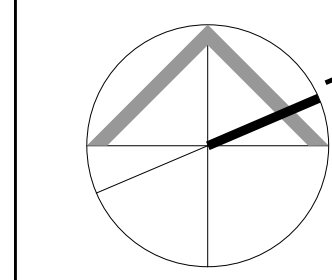

A2-11

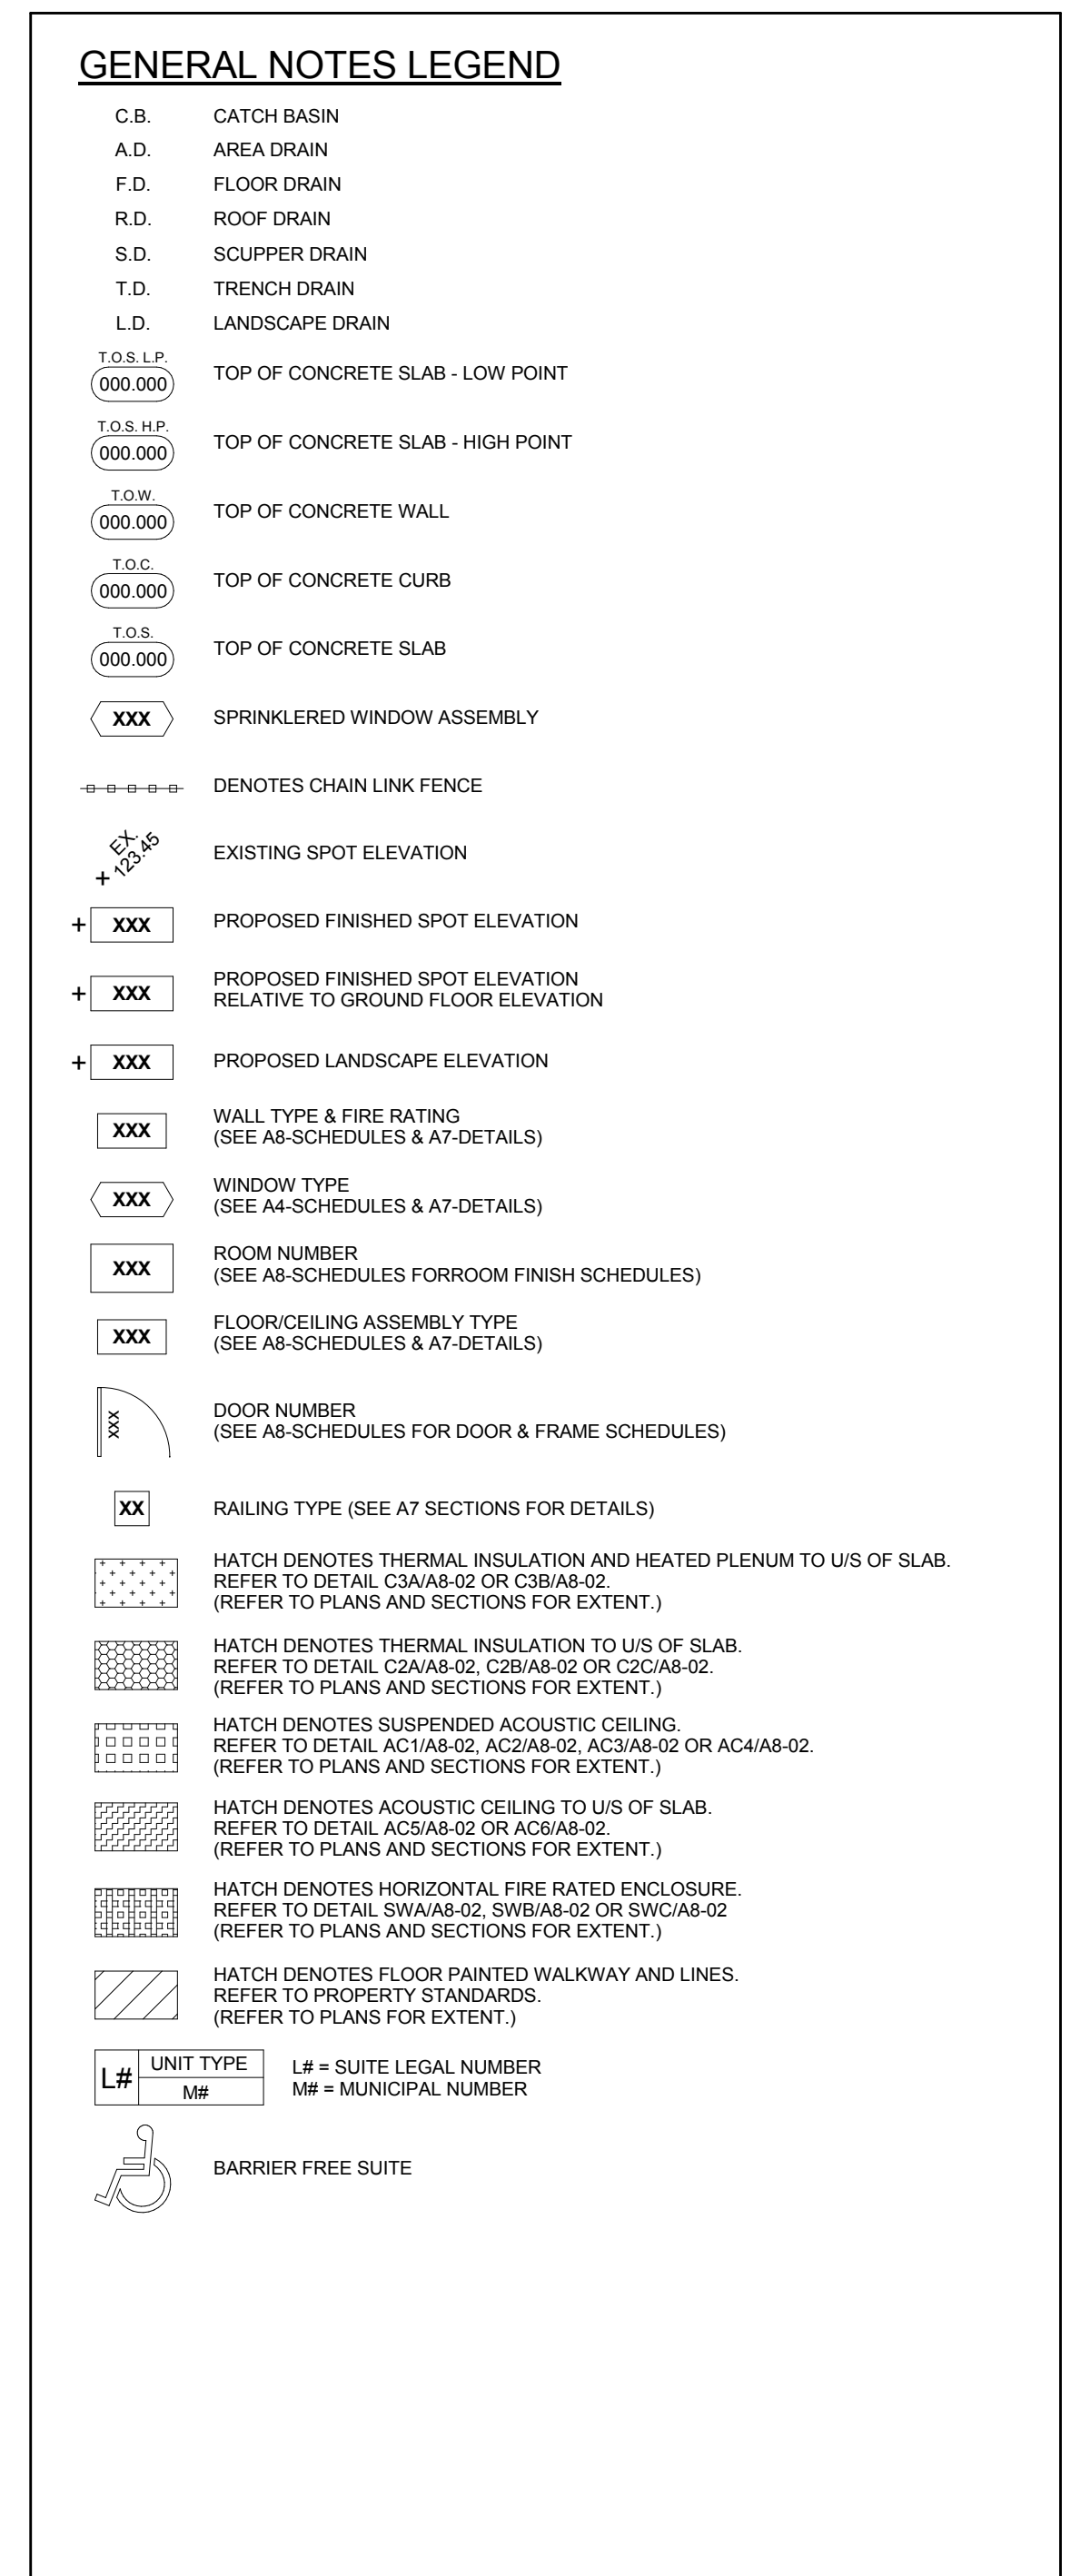

General Notes Legend 2
A2-11

GENERAL TYPICAL FLOOR NOTES

3. REFER TO INTERIOR DESIGN DRAWINGS FOR INTERIOR FINISHES AND SPECIFICATIONS
4. BALCONY RAILS AND CONCRETE BAL. CONDITIONS TO BE SUPPLIED BY THE OWNER. BALCONY RAILINGS TO BE SUPPLIED BY THE OWNER FOR BALCONIES WITH CURVED ALL TERRACES TO HAVE SCUPPERS, OR GAPS, MIN. 150mm. SEE PLANS FOR DETAILS
5. PROVIDE APPROVED SOUND INSULATION FOR HORIZONTAL AND VERTICAL PARTITIONS, TERRACES, AND ROOF TERRACES AND REFER TO MECHANICAL DRAWINGS & ACoustical DETAIL FOR MECHANICAL AND ROOF DETAIL
6. REFER TO MECHANICAL AND ELECTRICAL DRAWINGS FOR OPERATING SYSTEMS AND ROOF SYSTEMS
7. MECHANICAL & FURNISHING SPACE AS REQUIRED FOR ELECTRICAL PANELS, REFER TO ELECTRICAL DRAWINGS FOR PANEL DETAILS
8. COORDINATE WITH MECHANICAL & ELECTRICAL DRAWINGS FOR ALL W/P AND B/W LEVELS REQUIRED
9. ALL BALCONY DECKING TO BE CONSTRUCTED AS PER DETAIL AND ALSO PROVIDE ACCESSIBILITY AND OPENING TO OPEN SPACES
10. AT ALL STAIR PRESSURIZATION SHED ENCLOSURES, NO SERVICES SHALL BE ALLOWED TO PENETRATE, OR PASS THRU THE ENCLOSURE
11. ELEVATOR:
 - A. ELEVATOR SHALL BE DIMENSIONS PROVIDED BY THE ELEVATOR CONSULTANT. A COPY OF THIS DRAWING CAN BE OBTAINED FROM THE CONSULTANT. PROVIDE ELEVATOR ENCLOSURES TO BE REVERSED ELEVATOR SHIP DRAWINGS
 - B. ELEVATOR SHIP SHALL BE IN ACCORDANCE WITH ELEVATOR SUPPLIER
 - C. ELEVATOR SHIP SHALL BE CONSTRUCTED TO ACHIEVE A MIN. FIRE RESISTANCE RATING OF 2 HRS
 - D. APPROVED FIRE STOP MATERIAL, IS TO BE USED FOR ALL EXTERIOR PENETRATION 100% OF THE PERIMETER
 - E. ELEVATOR FOR LADDERS TO BE GALVANIZED STEEL AND EXTEND TO EXTERIOR ROOF TOP
12. LOCKER ROOMS:
 - A. LOCKER ROOMS SHALL BE TO 1000mm (39") LOCKERS TO BE CONSTRUCTED WITH 1/2" W/VE INSULATED PARTITIONS 1200mm HIGH. LOCKERS ARE HIGH SHEDS. PROVIDE 1000mm (39") HIGH SHEDS TO BE 400mm BELOW SPRINKLER DEFLECTOR THROUGHOUT
 - B. PROVIDE LOCKER ROOM LAYOUT FROM ELEVATOR SUPPLIER AND REFER TO PROVIDE INSTALLATION SHIP DRAWINGS FOR OWNER AND CONTRACT
13. VEHICLE SPACE NOTES:
 - A. ALL MOVING SPACES TO COMPLY WITH TORONTO BICYCLE & PEDESTRIAN STANDARDS
 - B. BICYCLE PARKING SHALL BE PROVIDED IN ACCORDANCE WITH THE BICYCLE PARKING (ONTARIO) 2006

General Typical Floor Notes 1
A2-11