


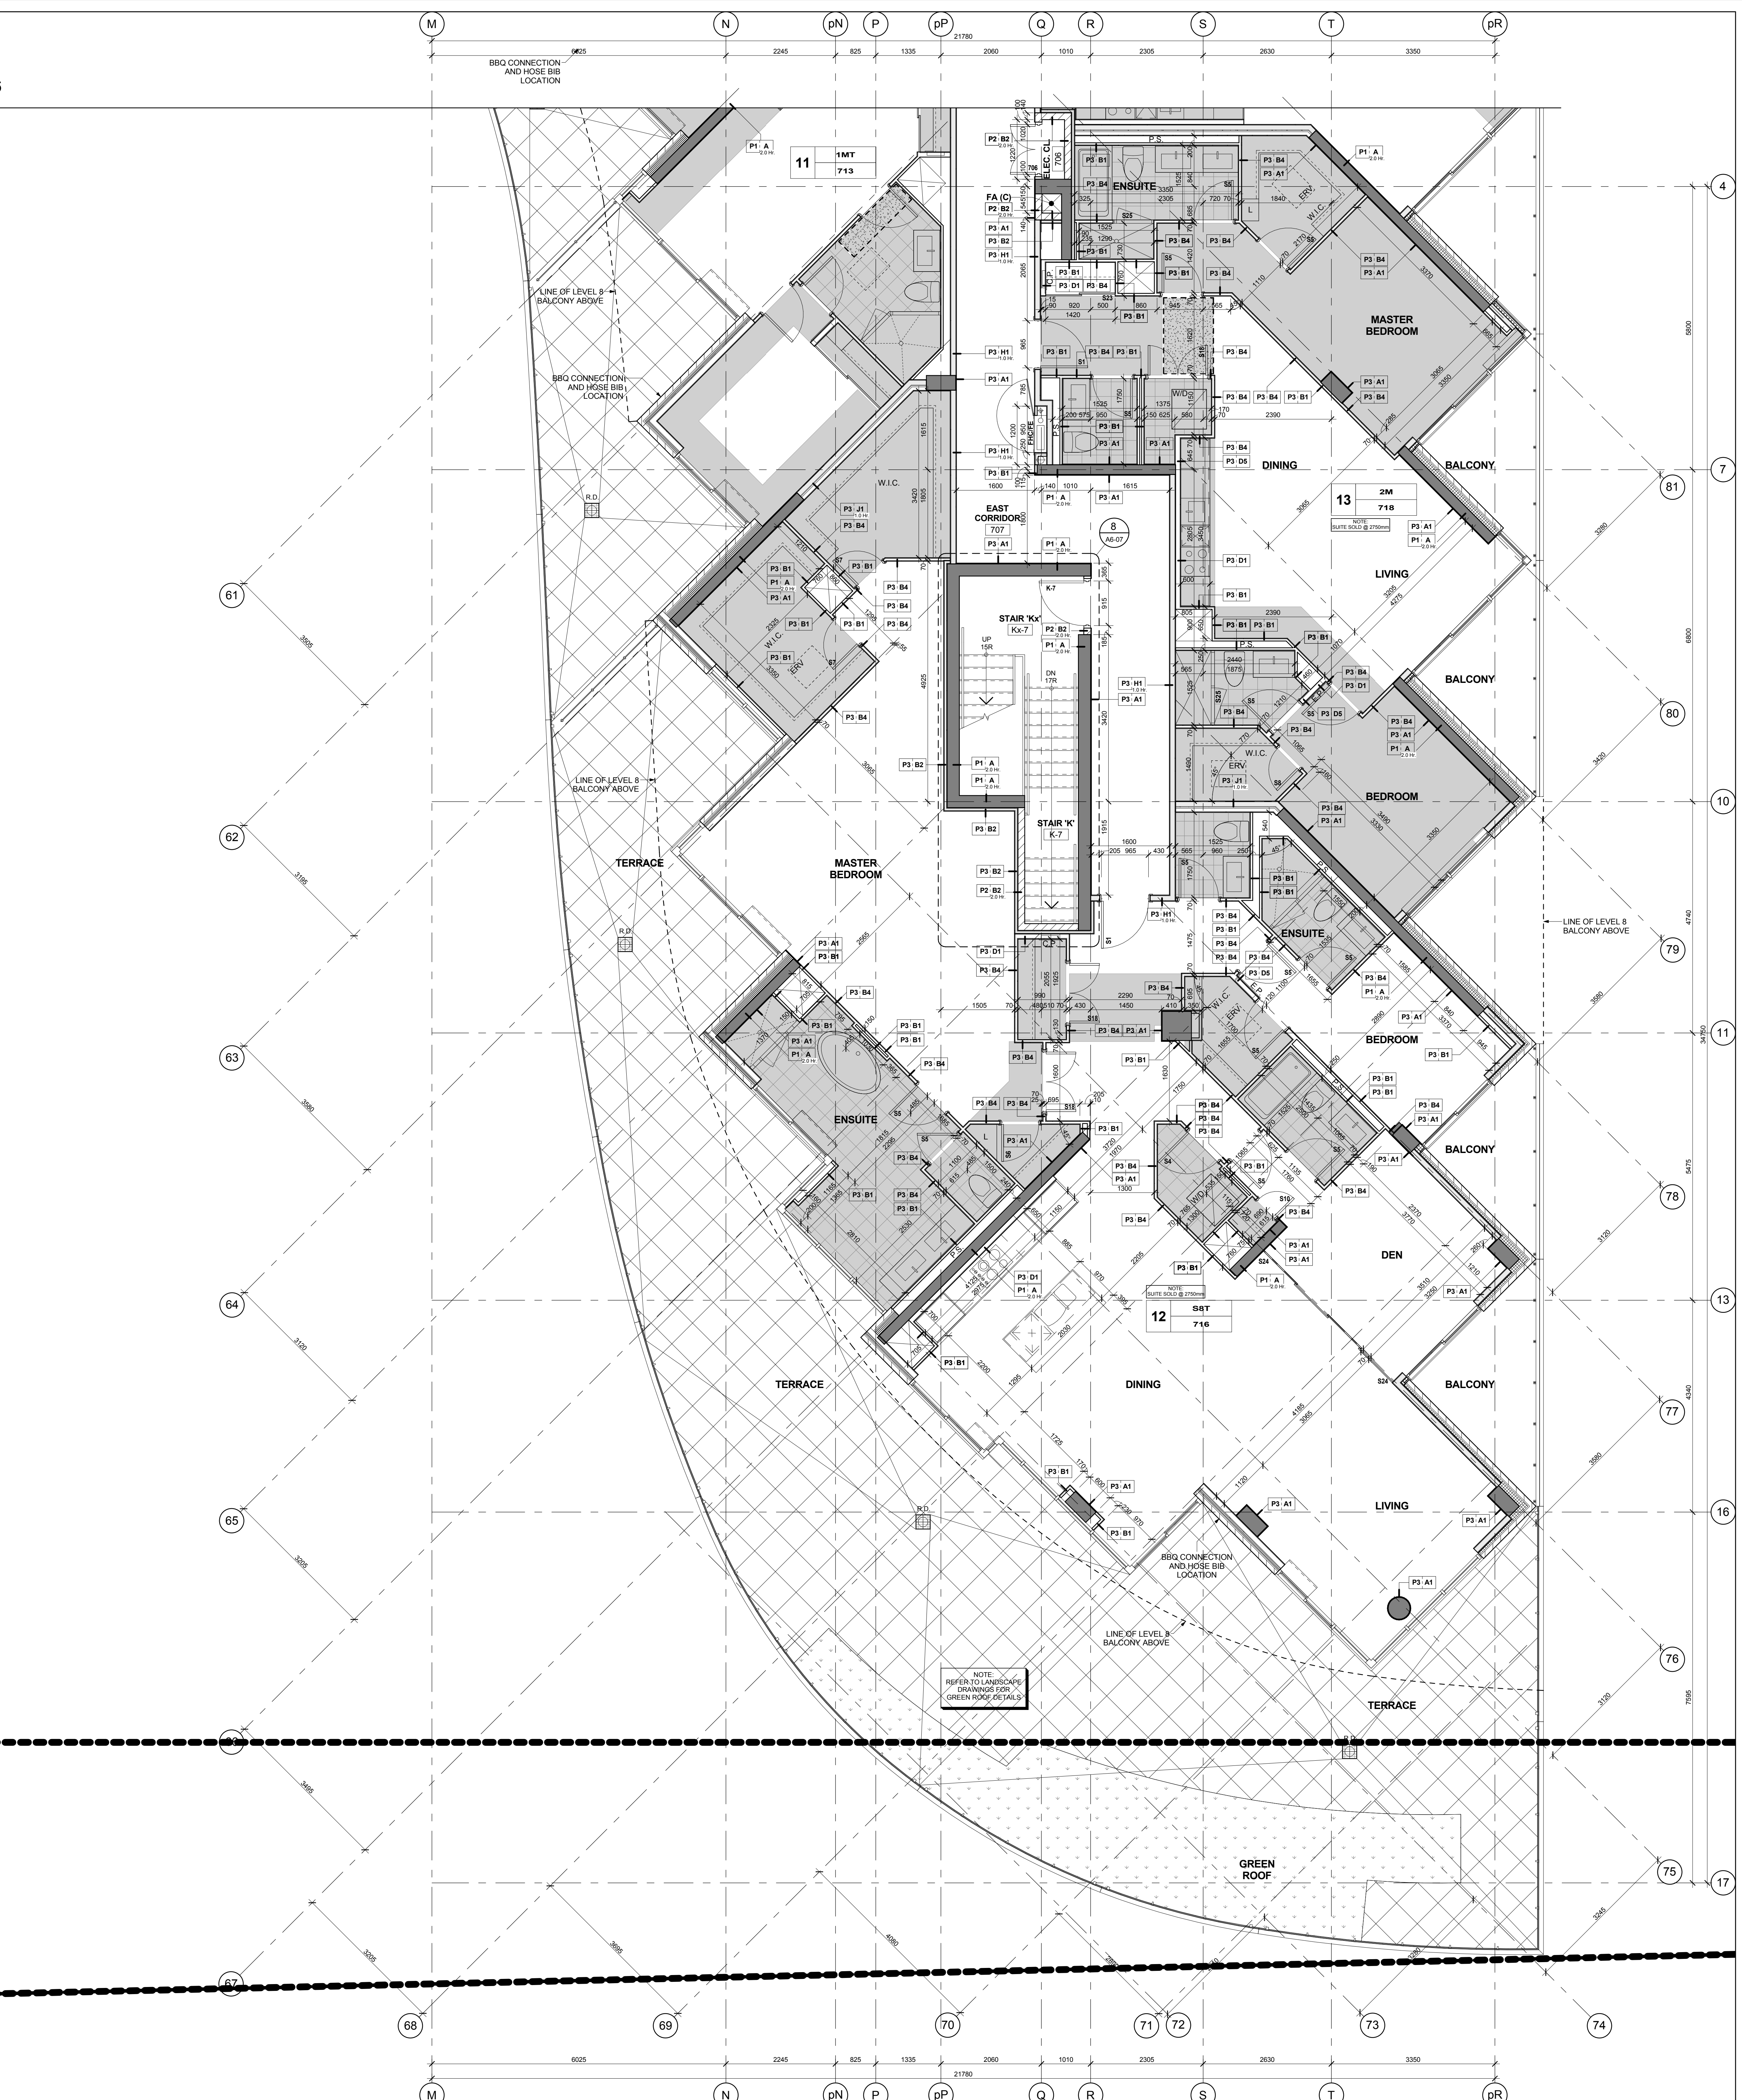

Key Plan Level 7 3

General Notes Legend 2

General Typical Floor Notes 1

General Ceiling Note 1

GENERAL NOTES LEGEND

GENERAL TYPICAL FLOOR NOTES

GENERAL CEILING NOTE

Contractor Must Check And Verify All Dimensions On The Job.

On The Scale The Drawing.

All Drawings, Specifications And Related Documents Are The Copyright Of The Architect And Shall Be Returned Upon Request.

Representatives Of Client, Specifications And Related Documents In Part Or Whole Is Forbidden Without The Architect's Written Permission.

The Drawing Is Not To Be Used For Construction Without The Architect's Written Permission.

Date: October 2, 2015

ASSOCIATION OF ARCHITECTS & PLANNERS

KIRKOR ARCHITECTS + PLANNERS

200 Martin Road Avenue, Toronto, Ontario, M3J 2K6

Tel: 416-593-5500, Fax: 416-593-1235, www.kirkorarchitects.com

No.: Revision: Date:

PRICING SET

October 2, 2015

2

Building Permit

June 12, 2015

1

Waterfront Toronto Review

May 1, 2015

No. Issued For: Date:

AQUAVISTA

AT BAYSIDE TORONTO

Drawing Title

Partial Floor Plan

Level 7 - Seventh Floor - Partial Plan - Part 2

Project

Hines TRIDEL

AQUAVISTA

Block 3 - R3 & R4

263 Queens Quay East

Toronto, ON

Scale

As indicated

Drawn by

E.V.

Checked by

C.A.

Project No.

13148

Date

October 2, 2015

Drawing No.

A3-17