




Window Schedule Partial Floor Plan - Level 7
Scale: 1 : 100
A4-16

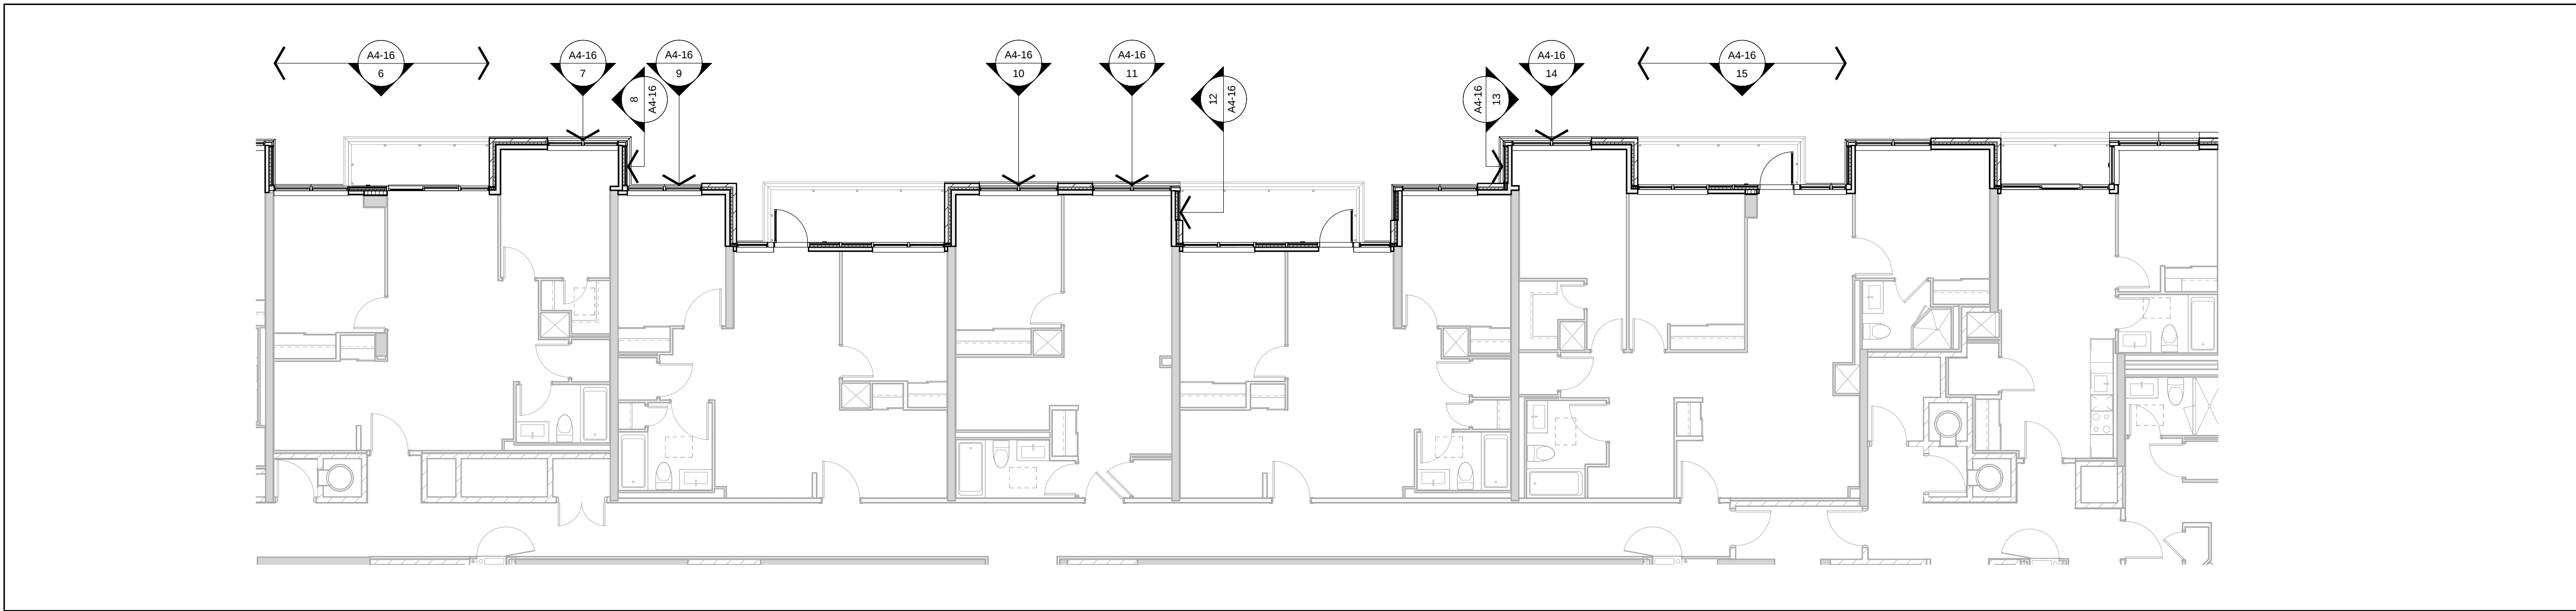


Window Schedule Partial Floor Plan - Level 6
Scale: 1 : 100
A4-16

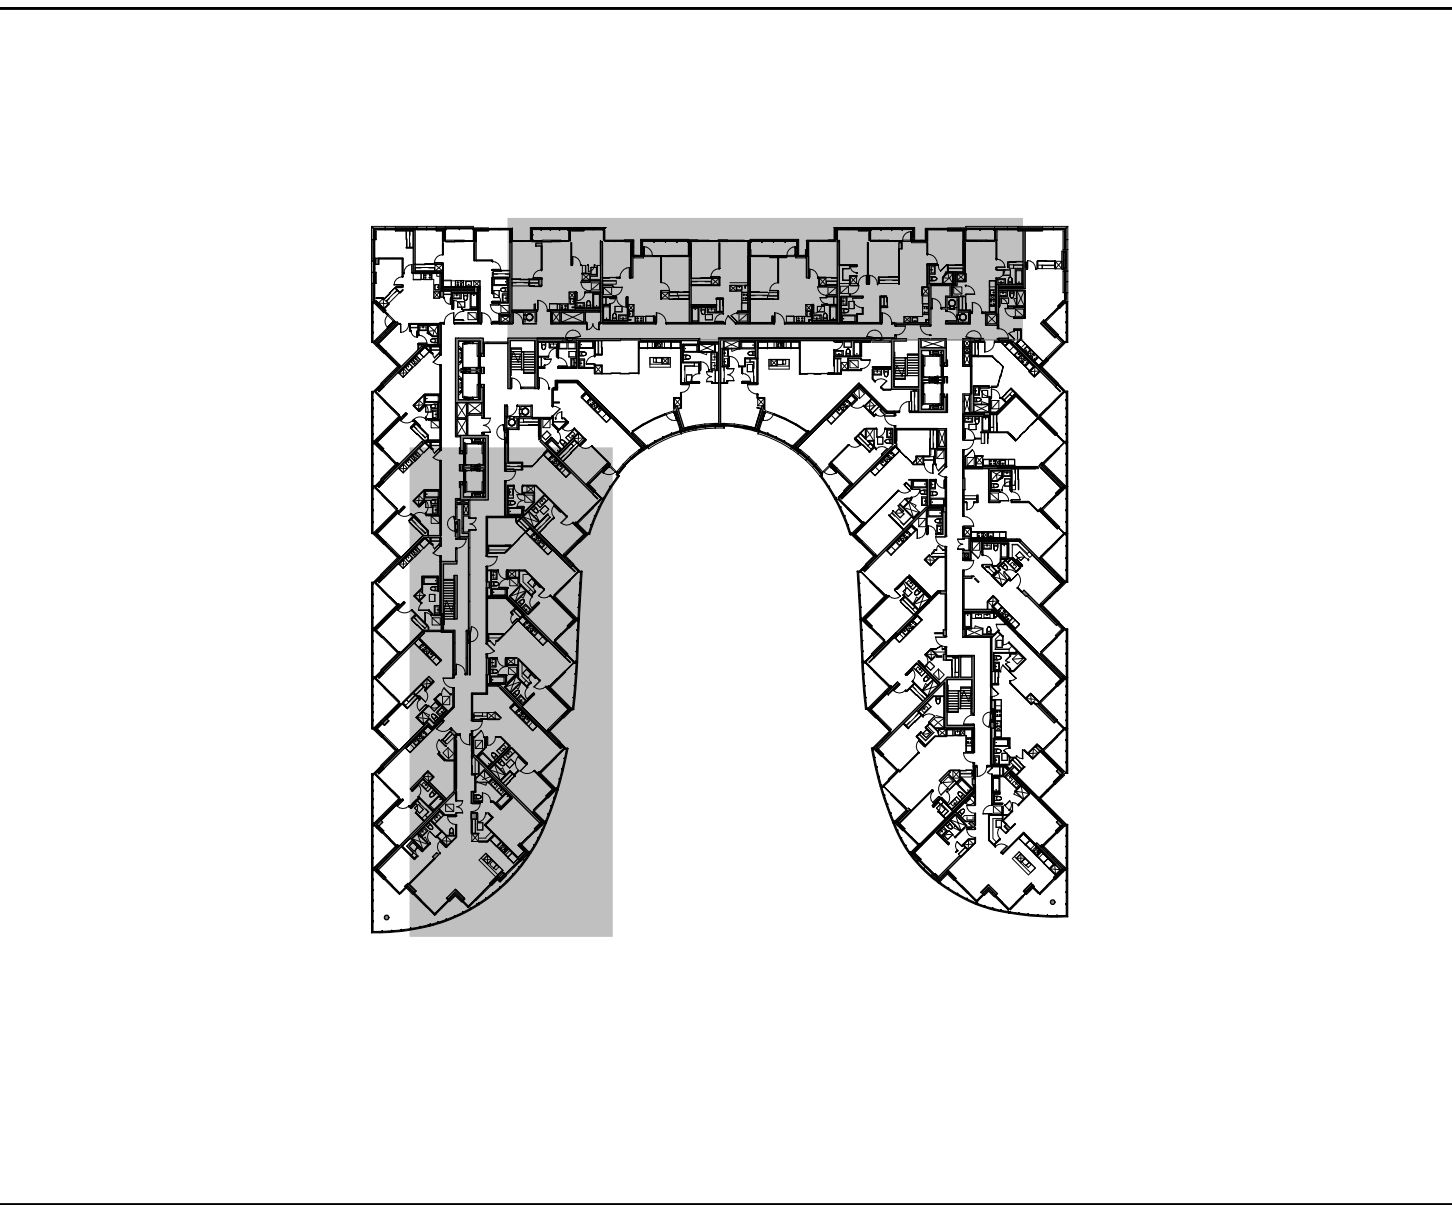


Window Schedule Key Plan - Level 2
Scale: 1 : 100
A4-16

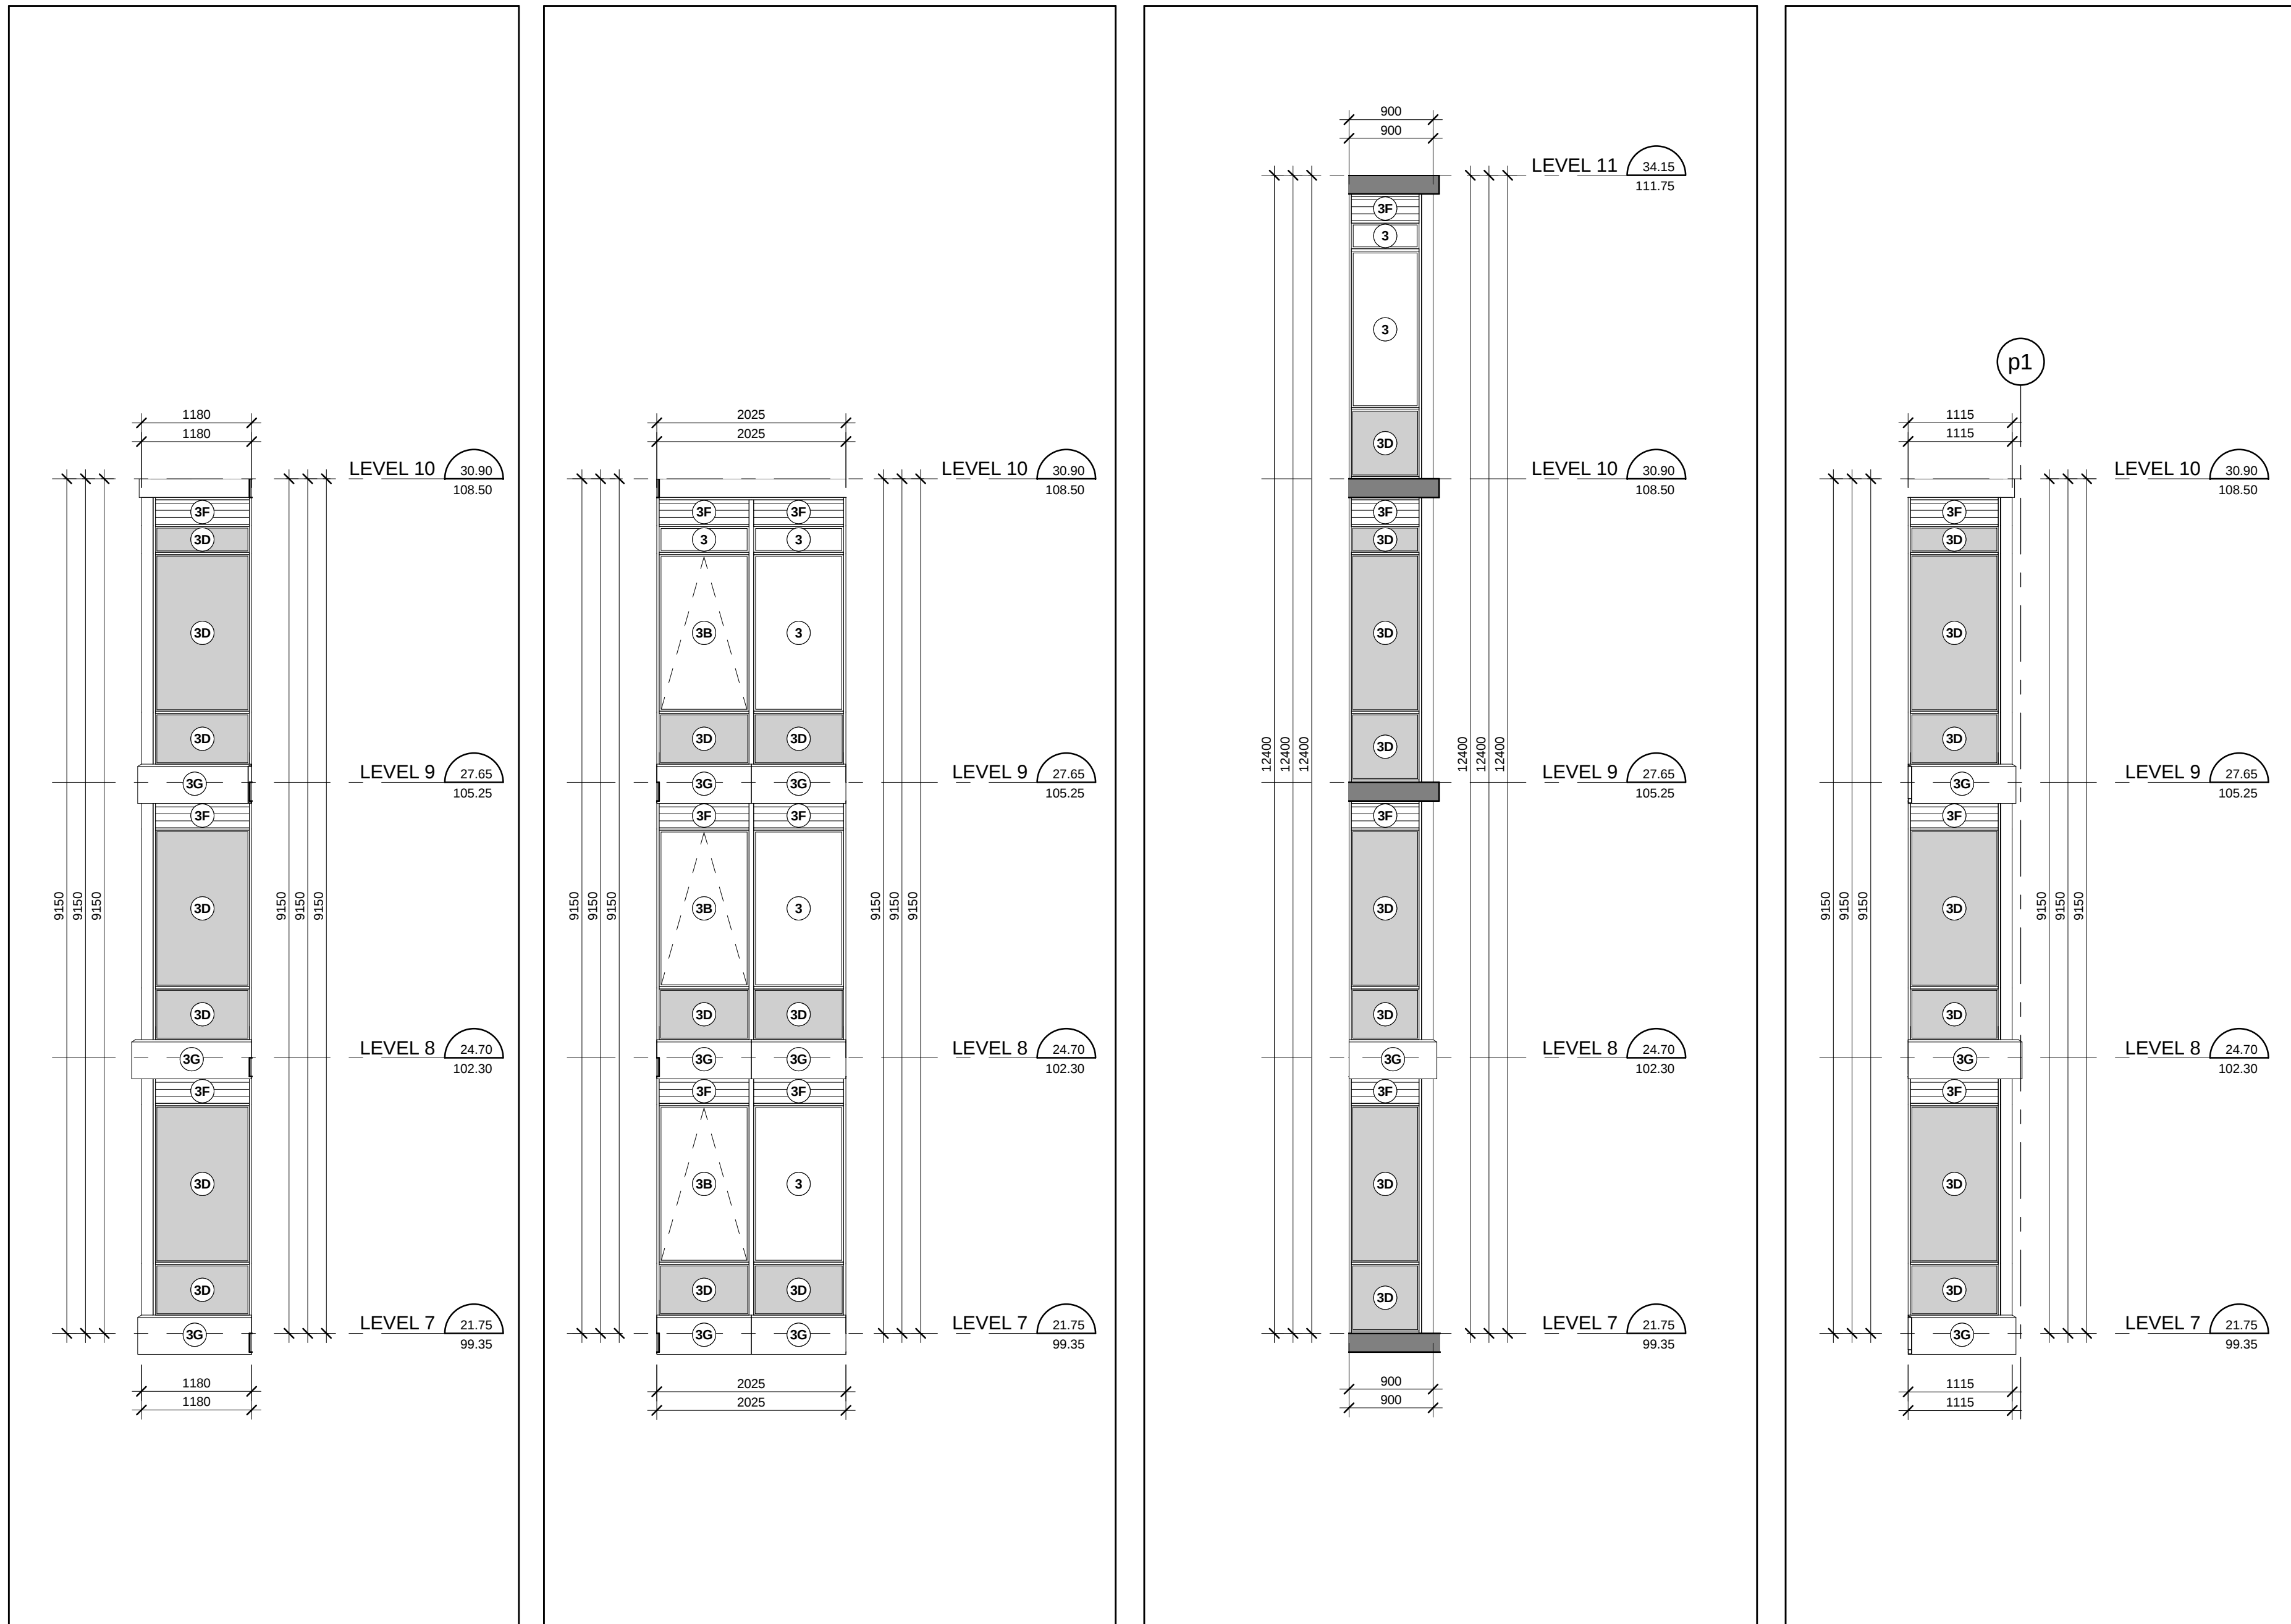


North Elevation - Part 9
Scale: 1 : 50
A4-16

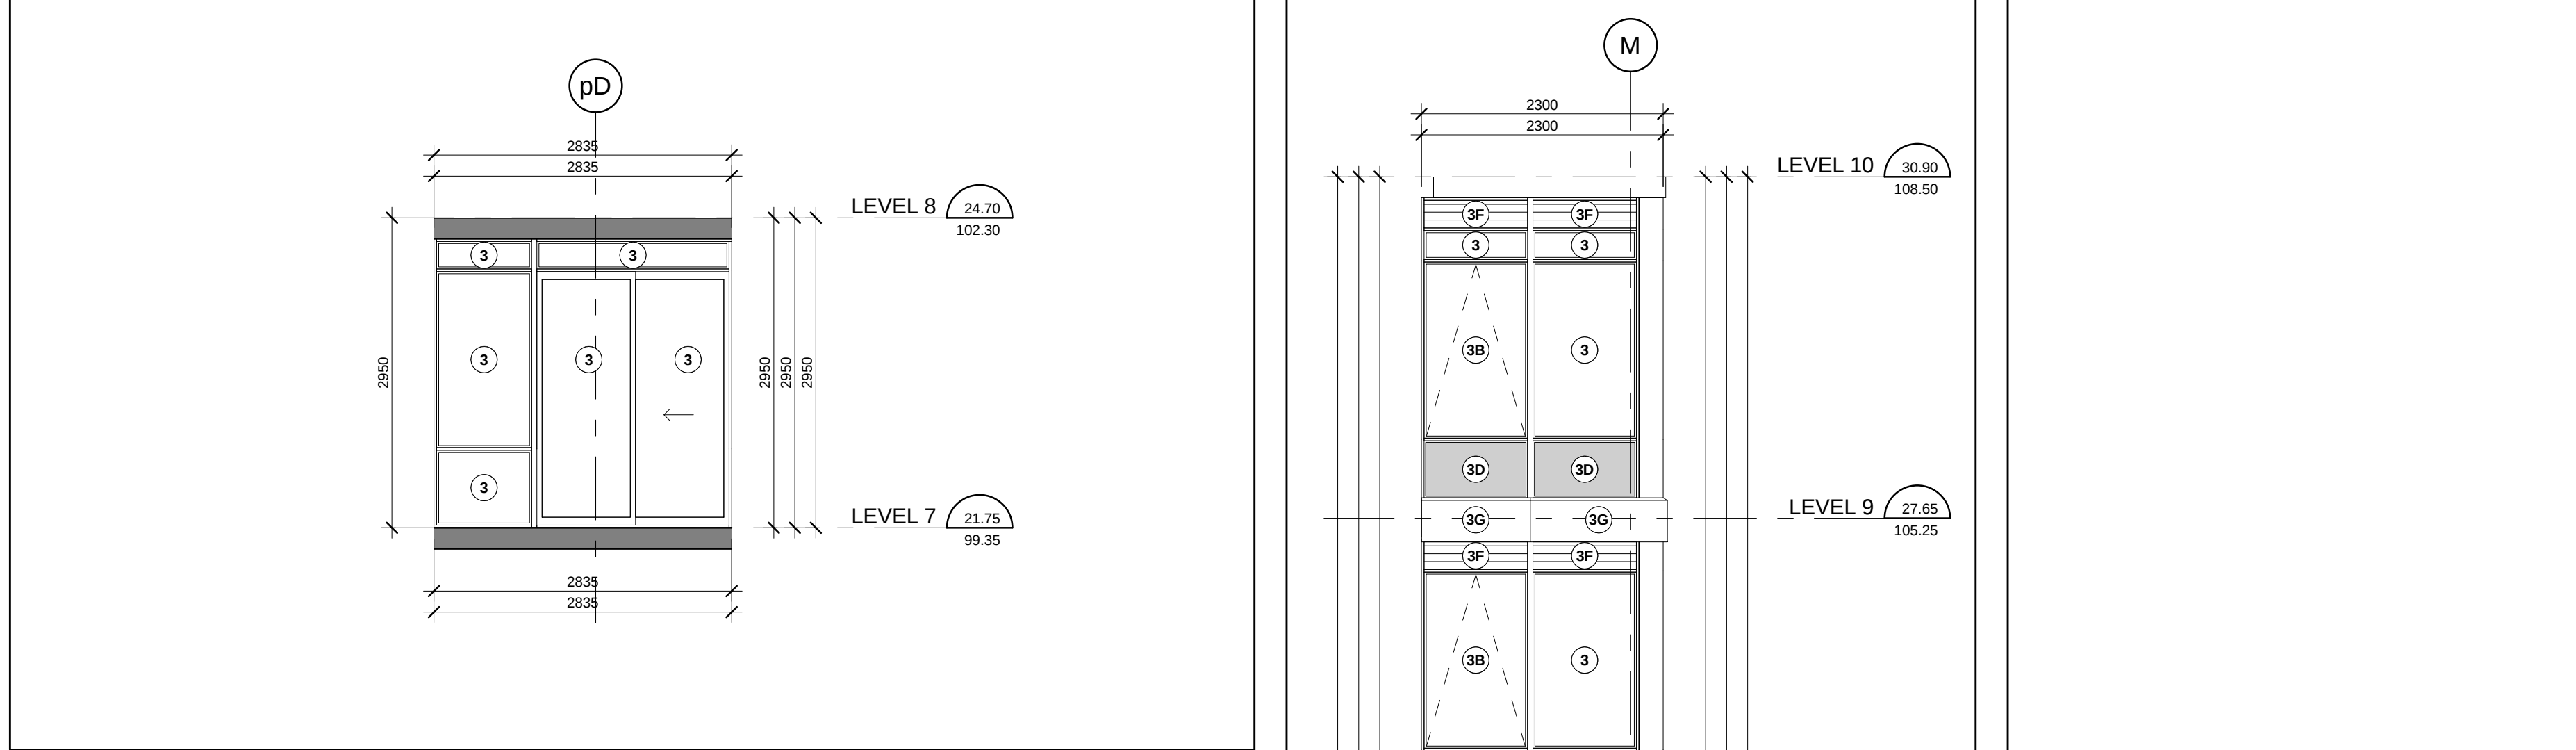


North Elevation - Part 10
Scale: 1 : 50
A4-16

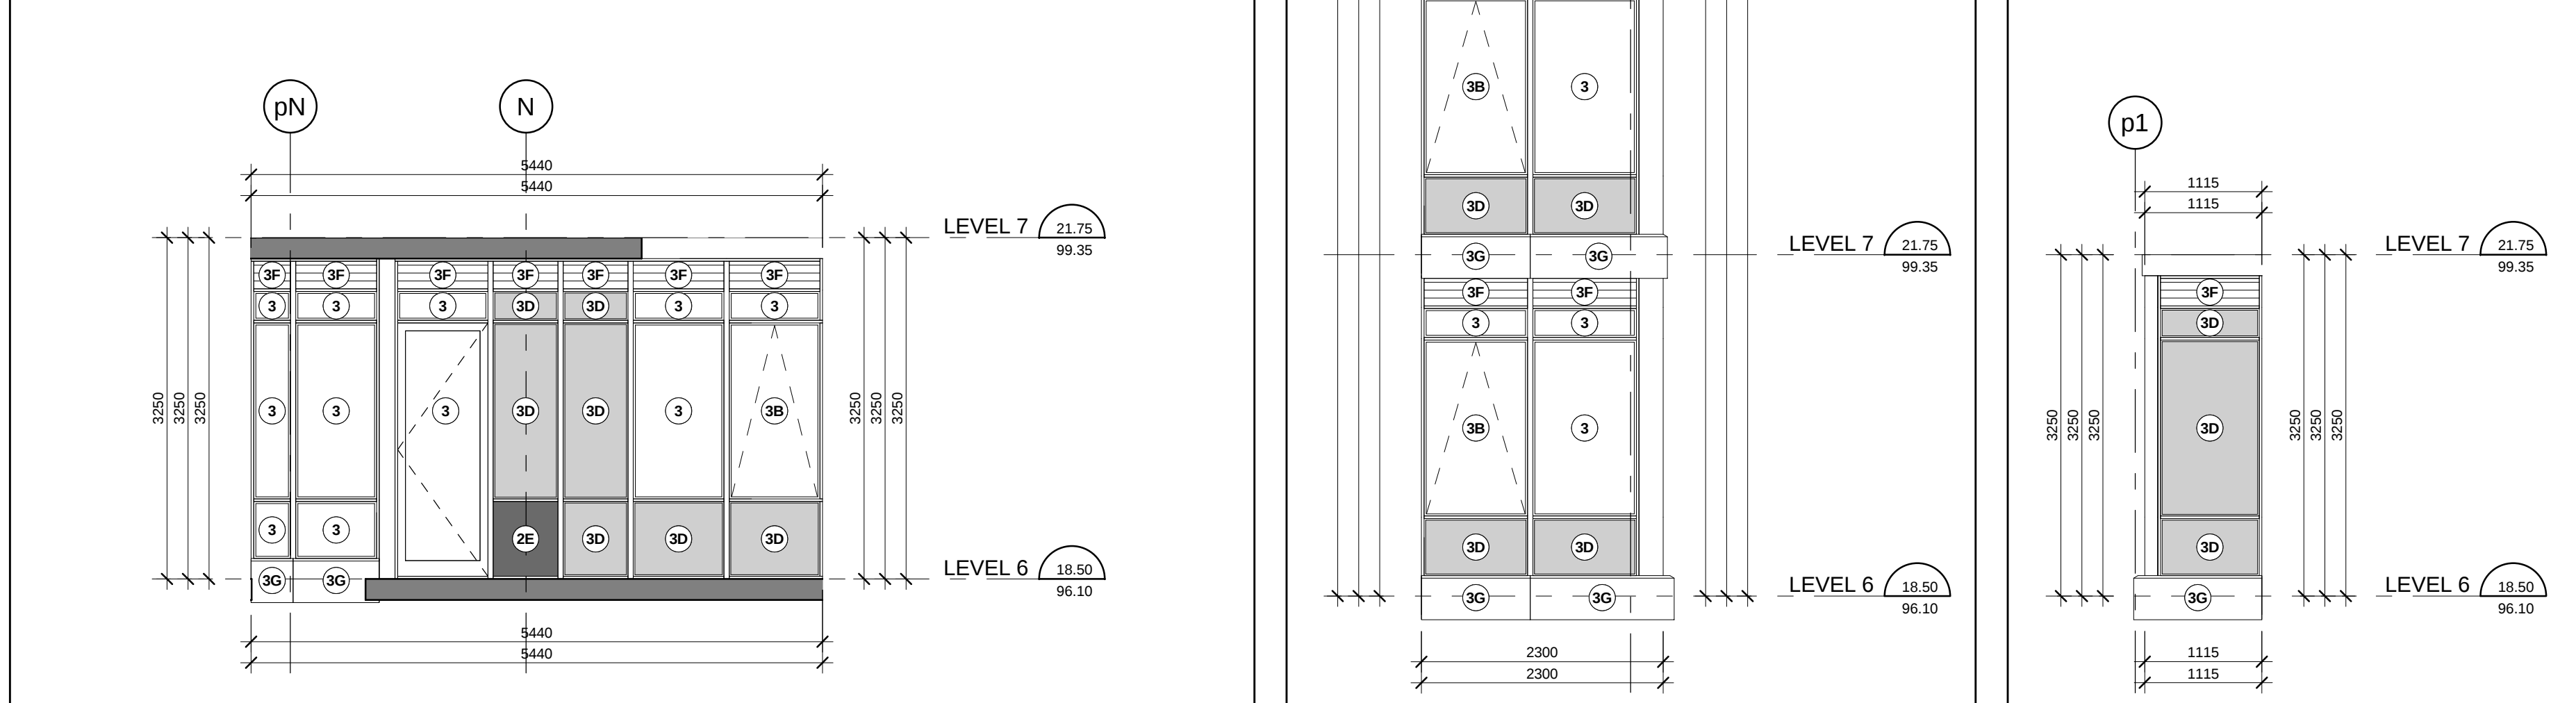


North Elevation - Part 10
Scale: 1 : 50
A4-16

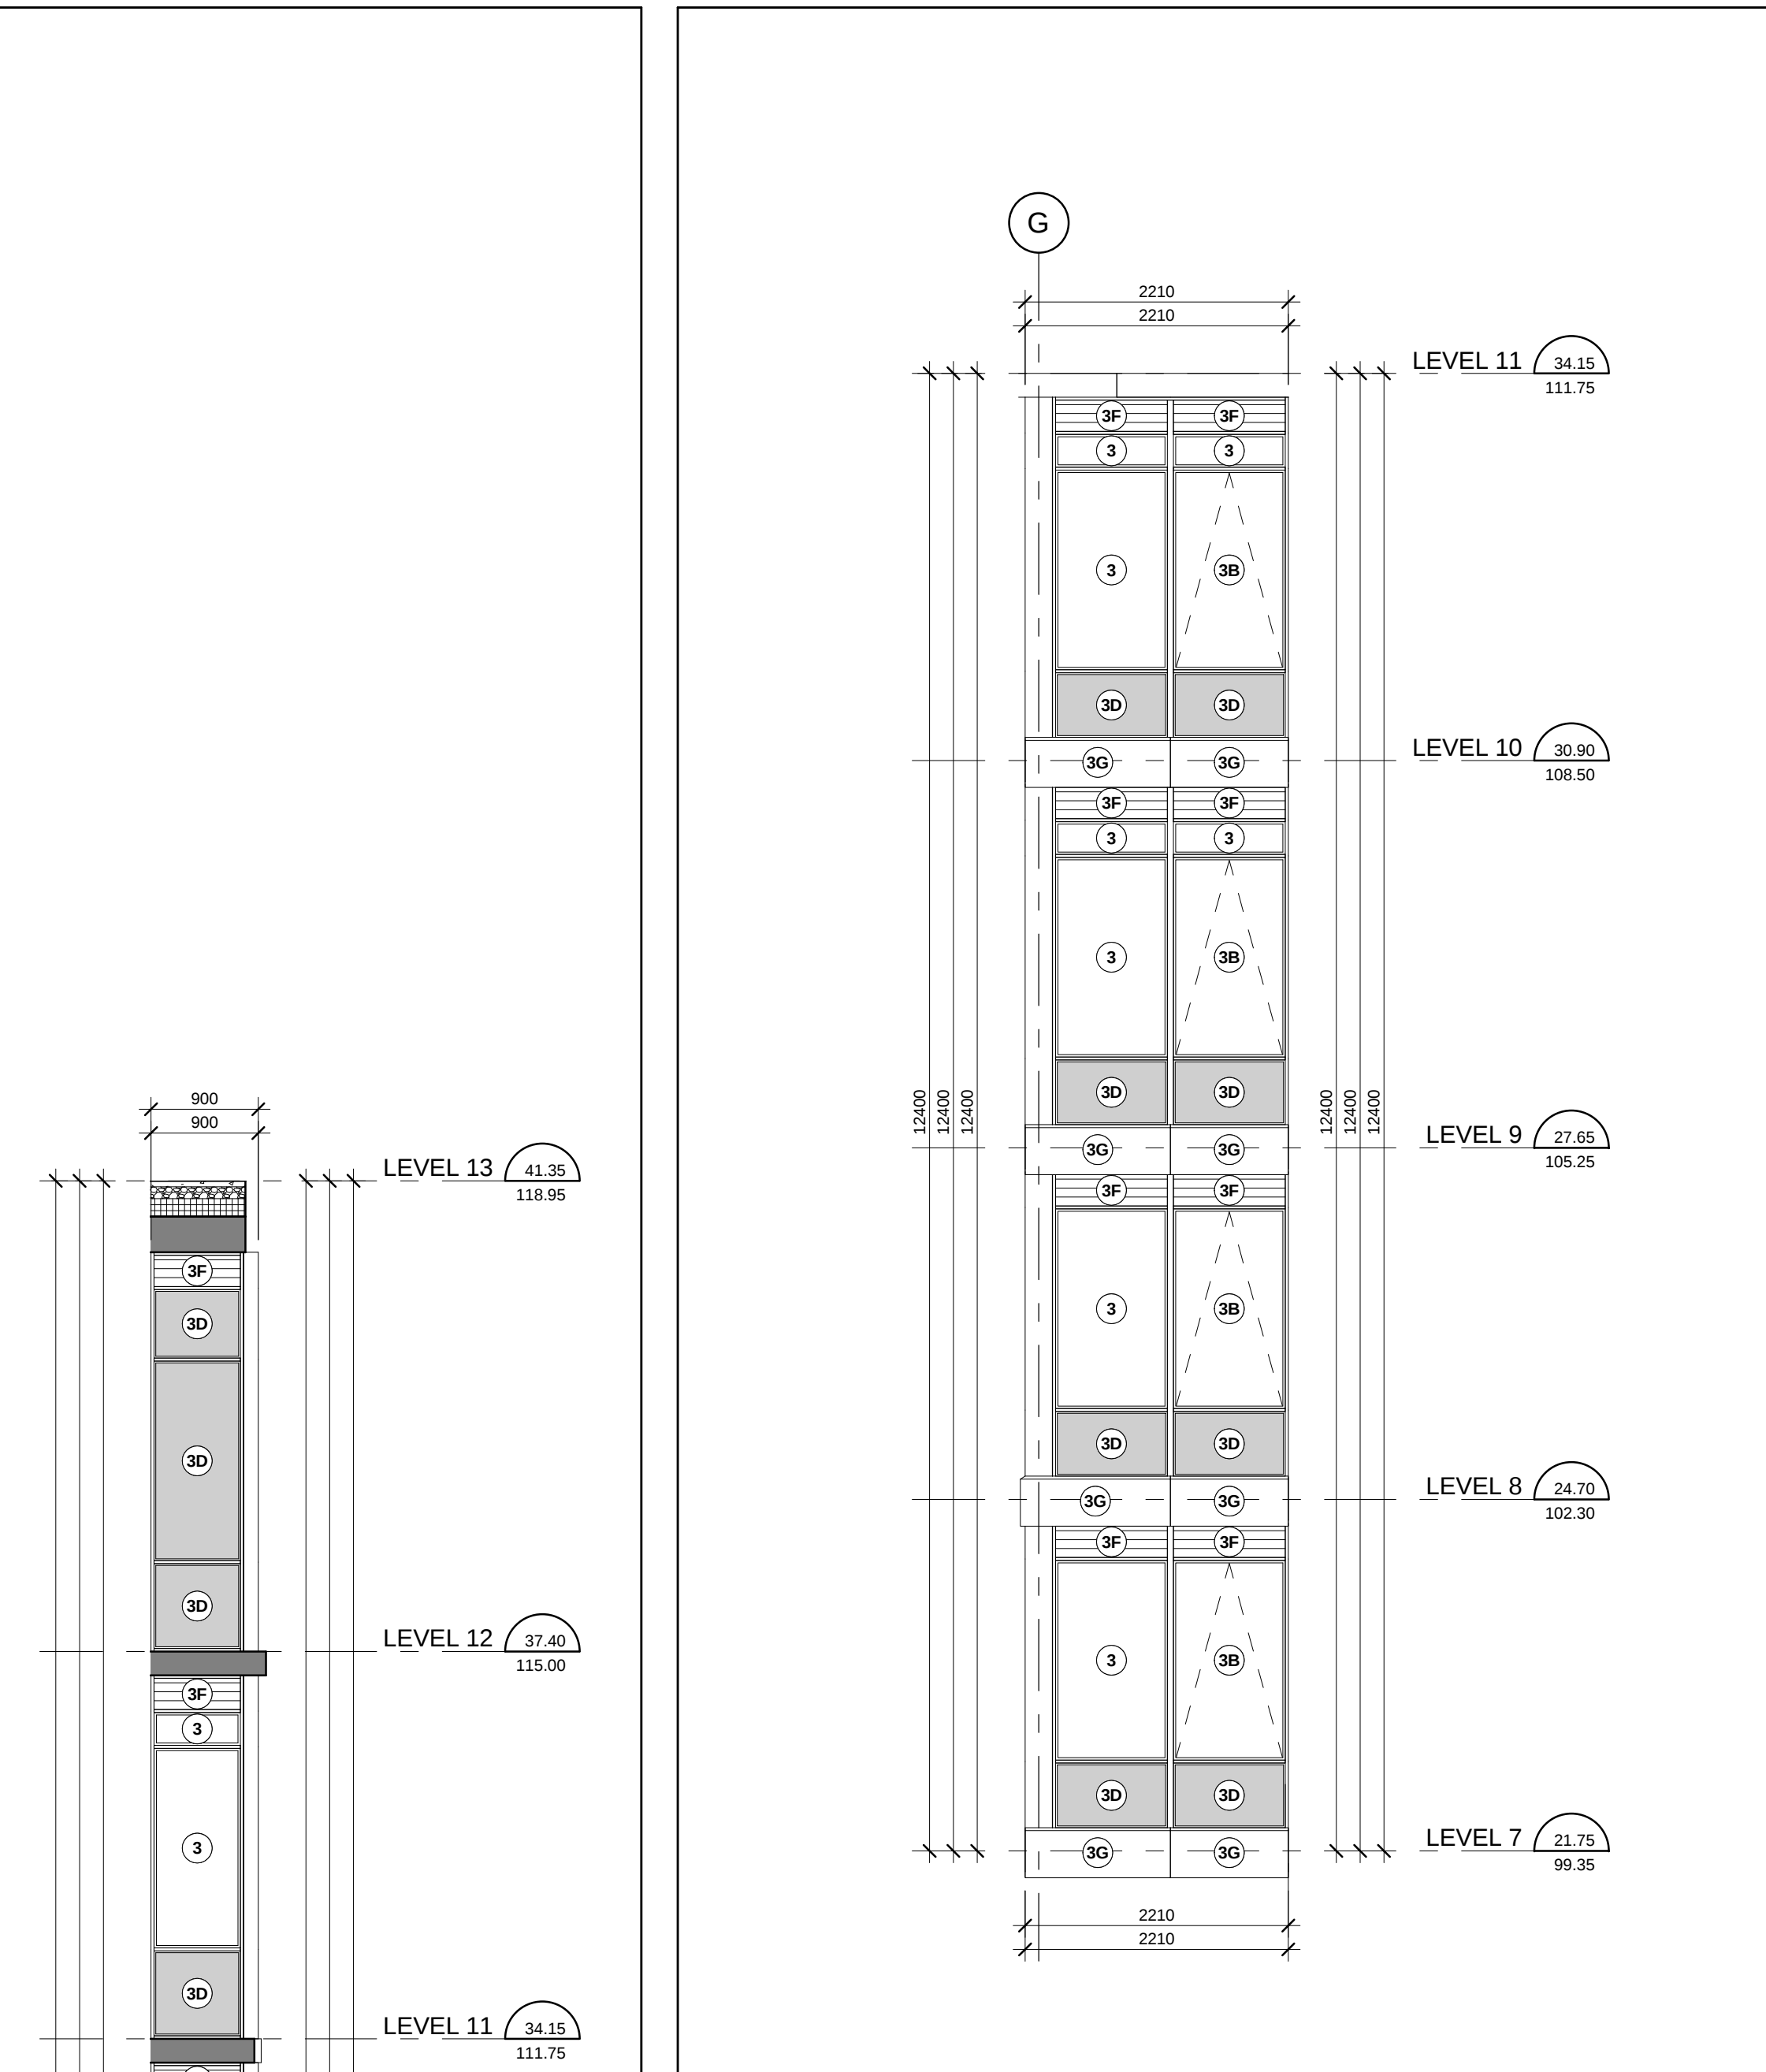


North Elevation - Part 6
Scale: 1 : 50
A4-16

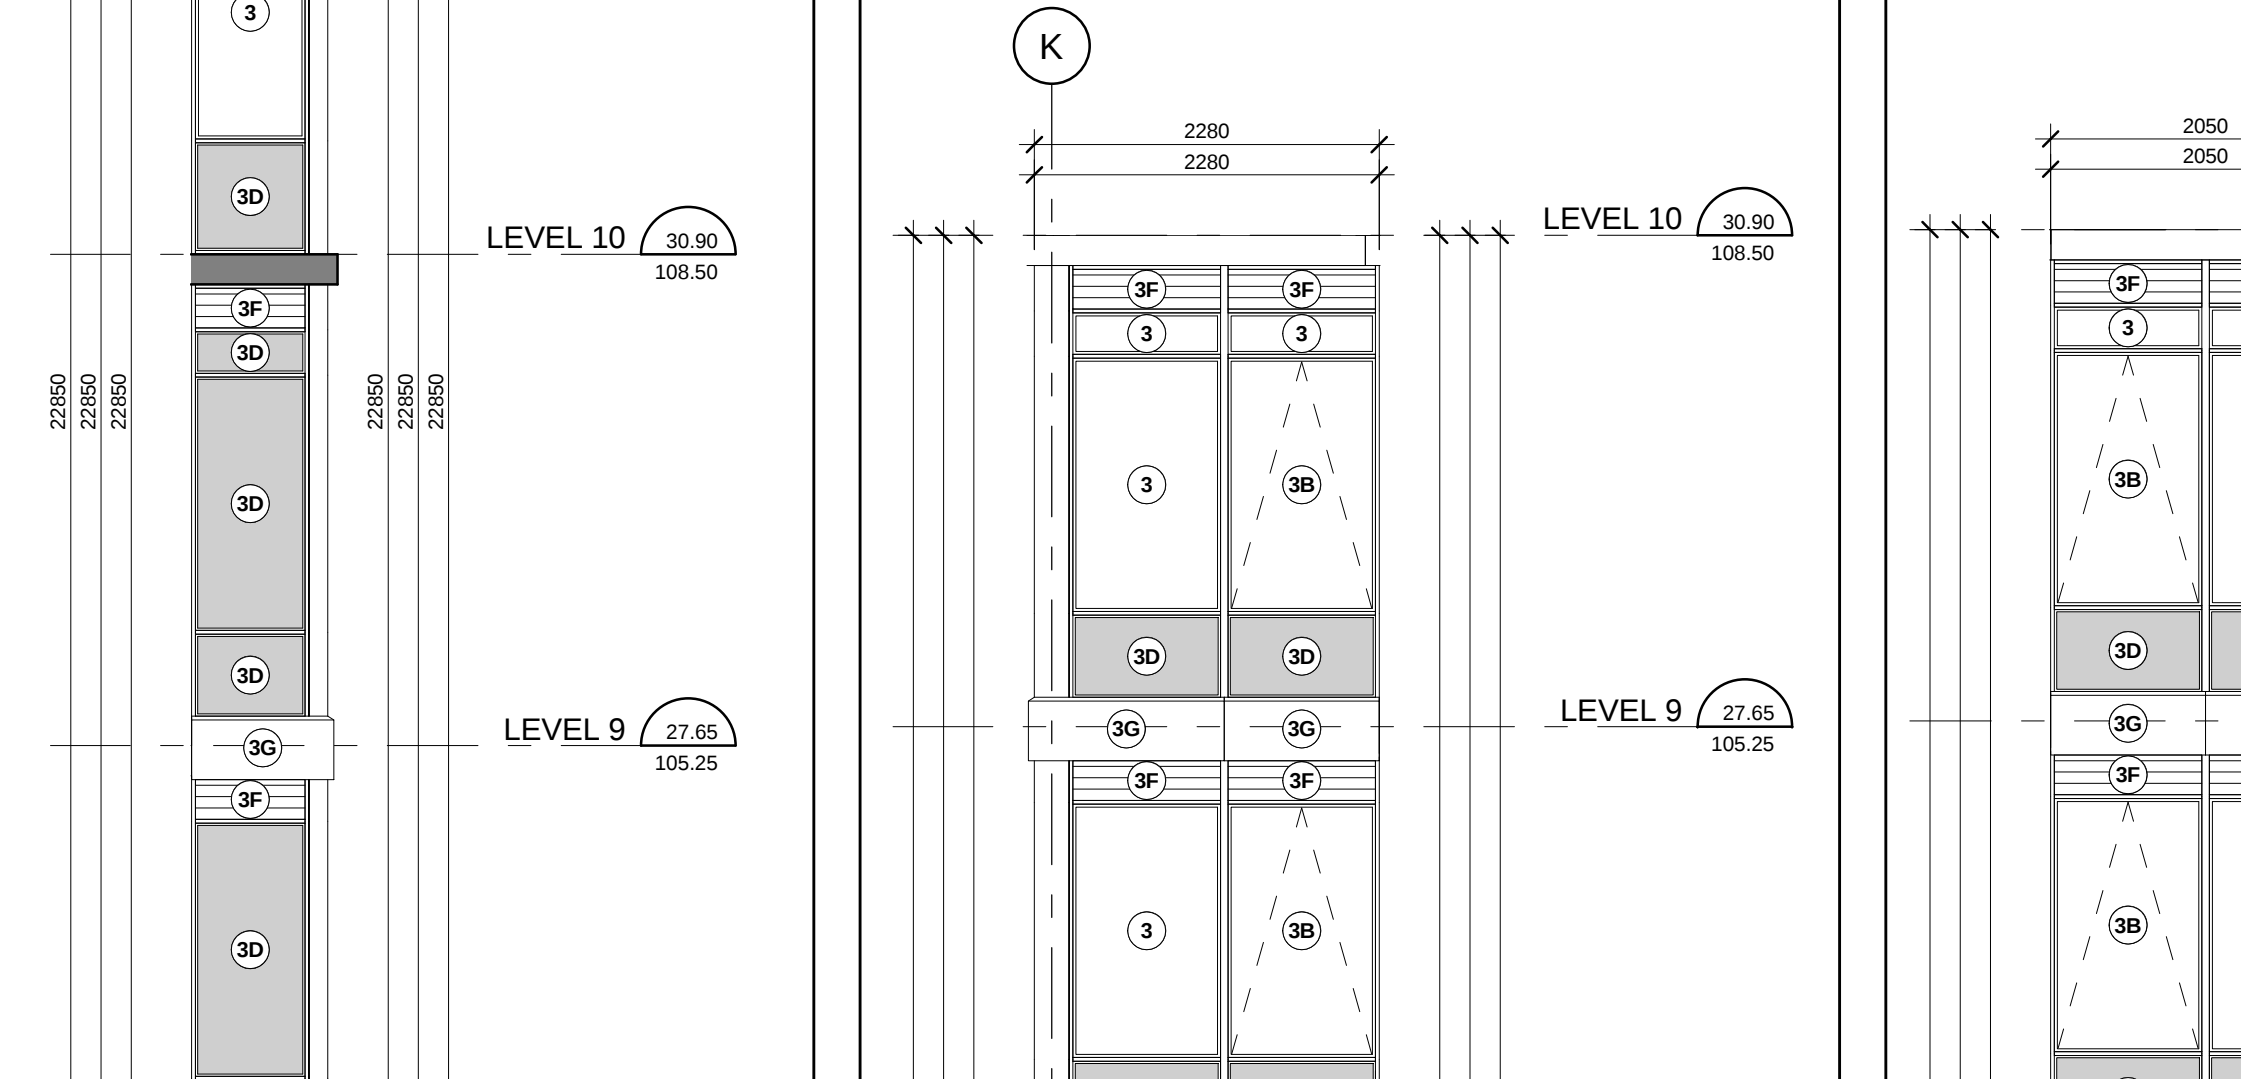


North Elevation - Part 6
Scale: 1 : 50
A4-16

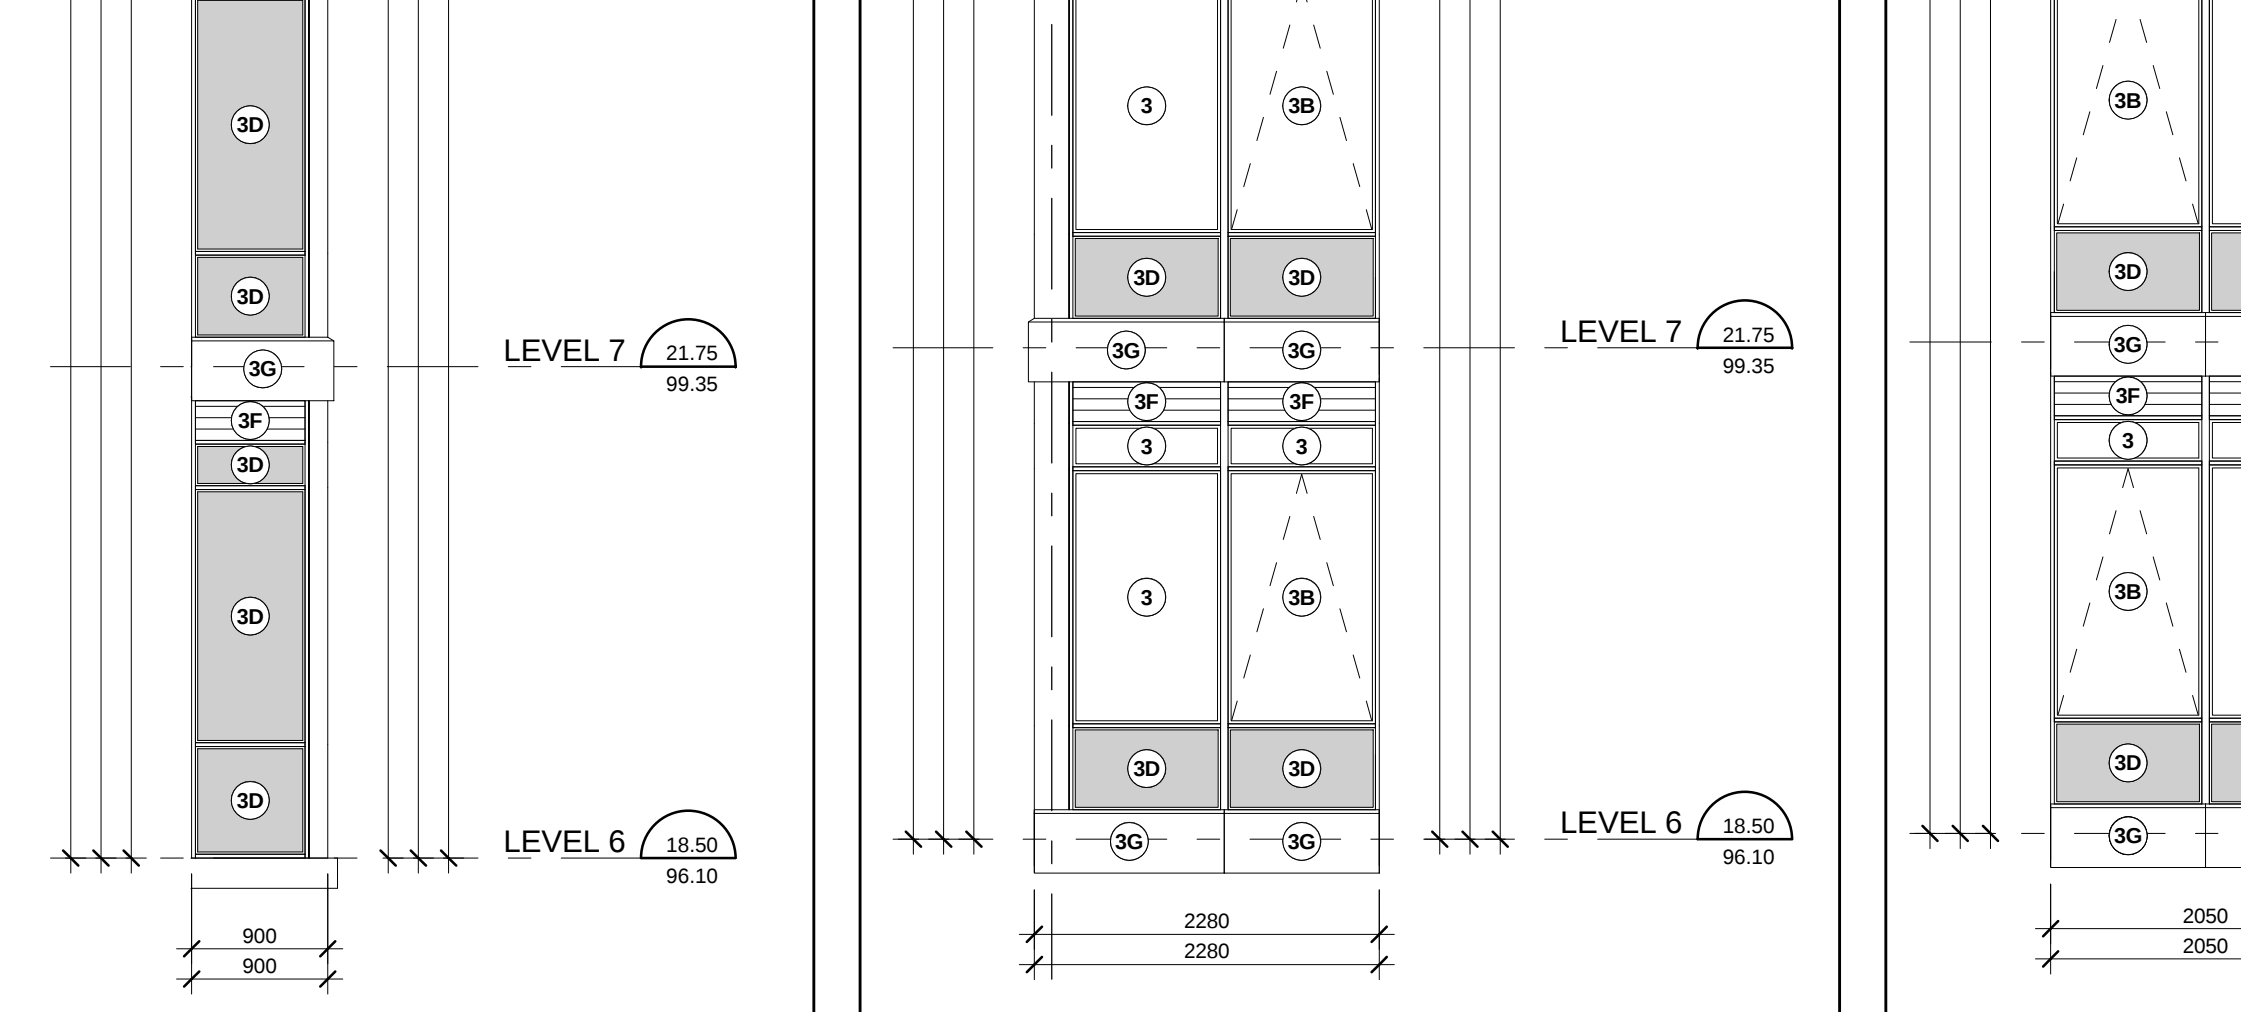


North Elevation - Part 6
Scale: 1 : 50
A4-16

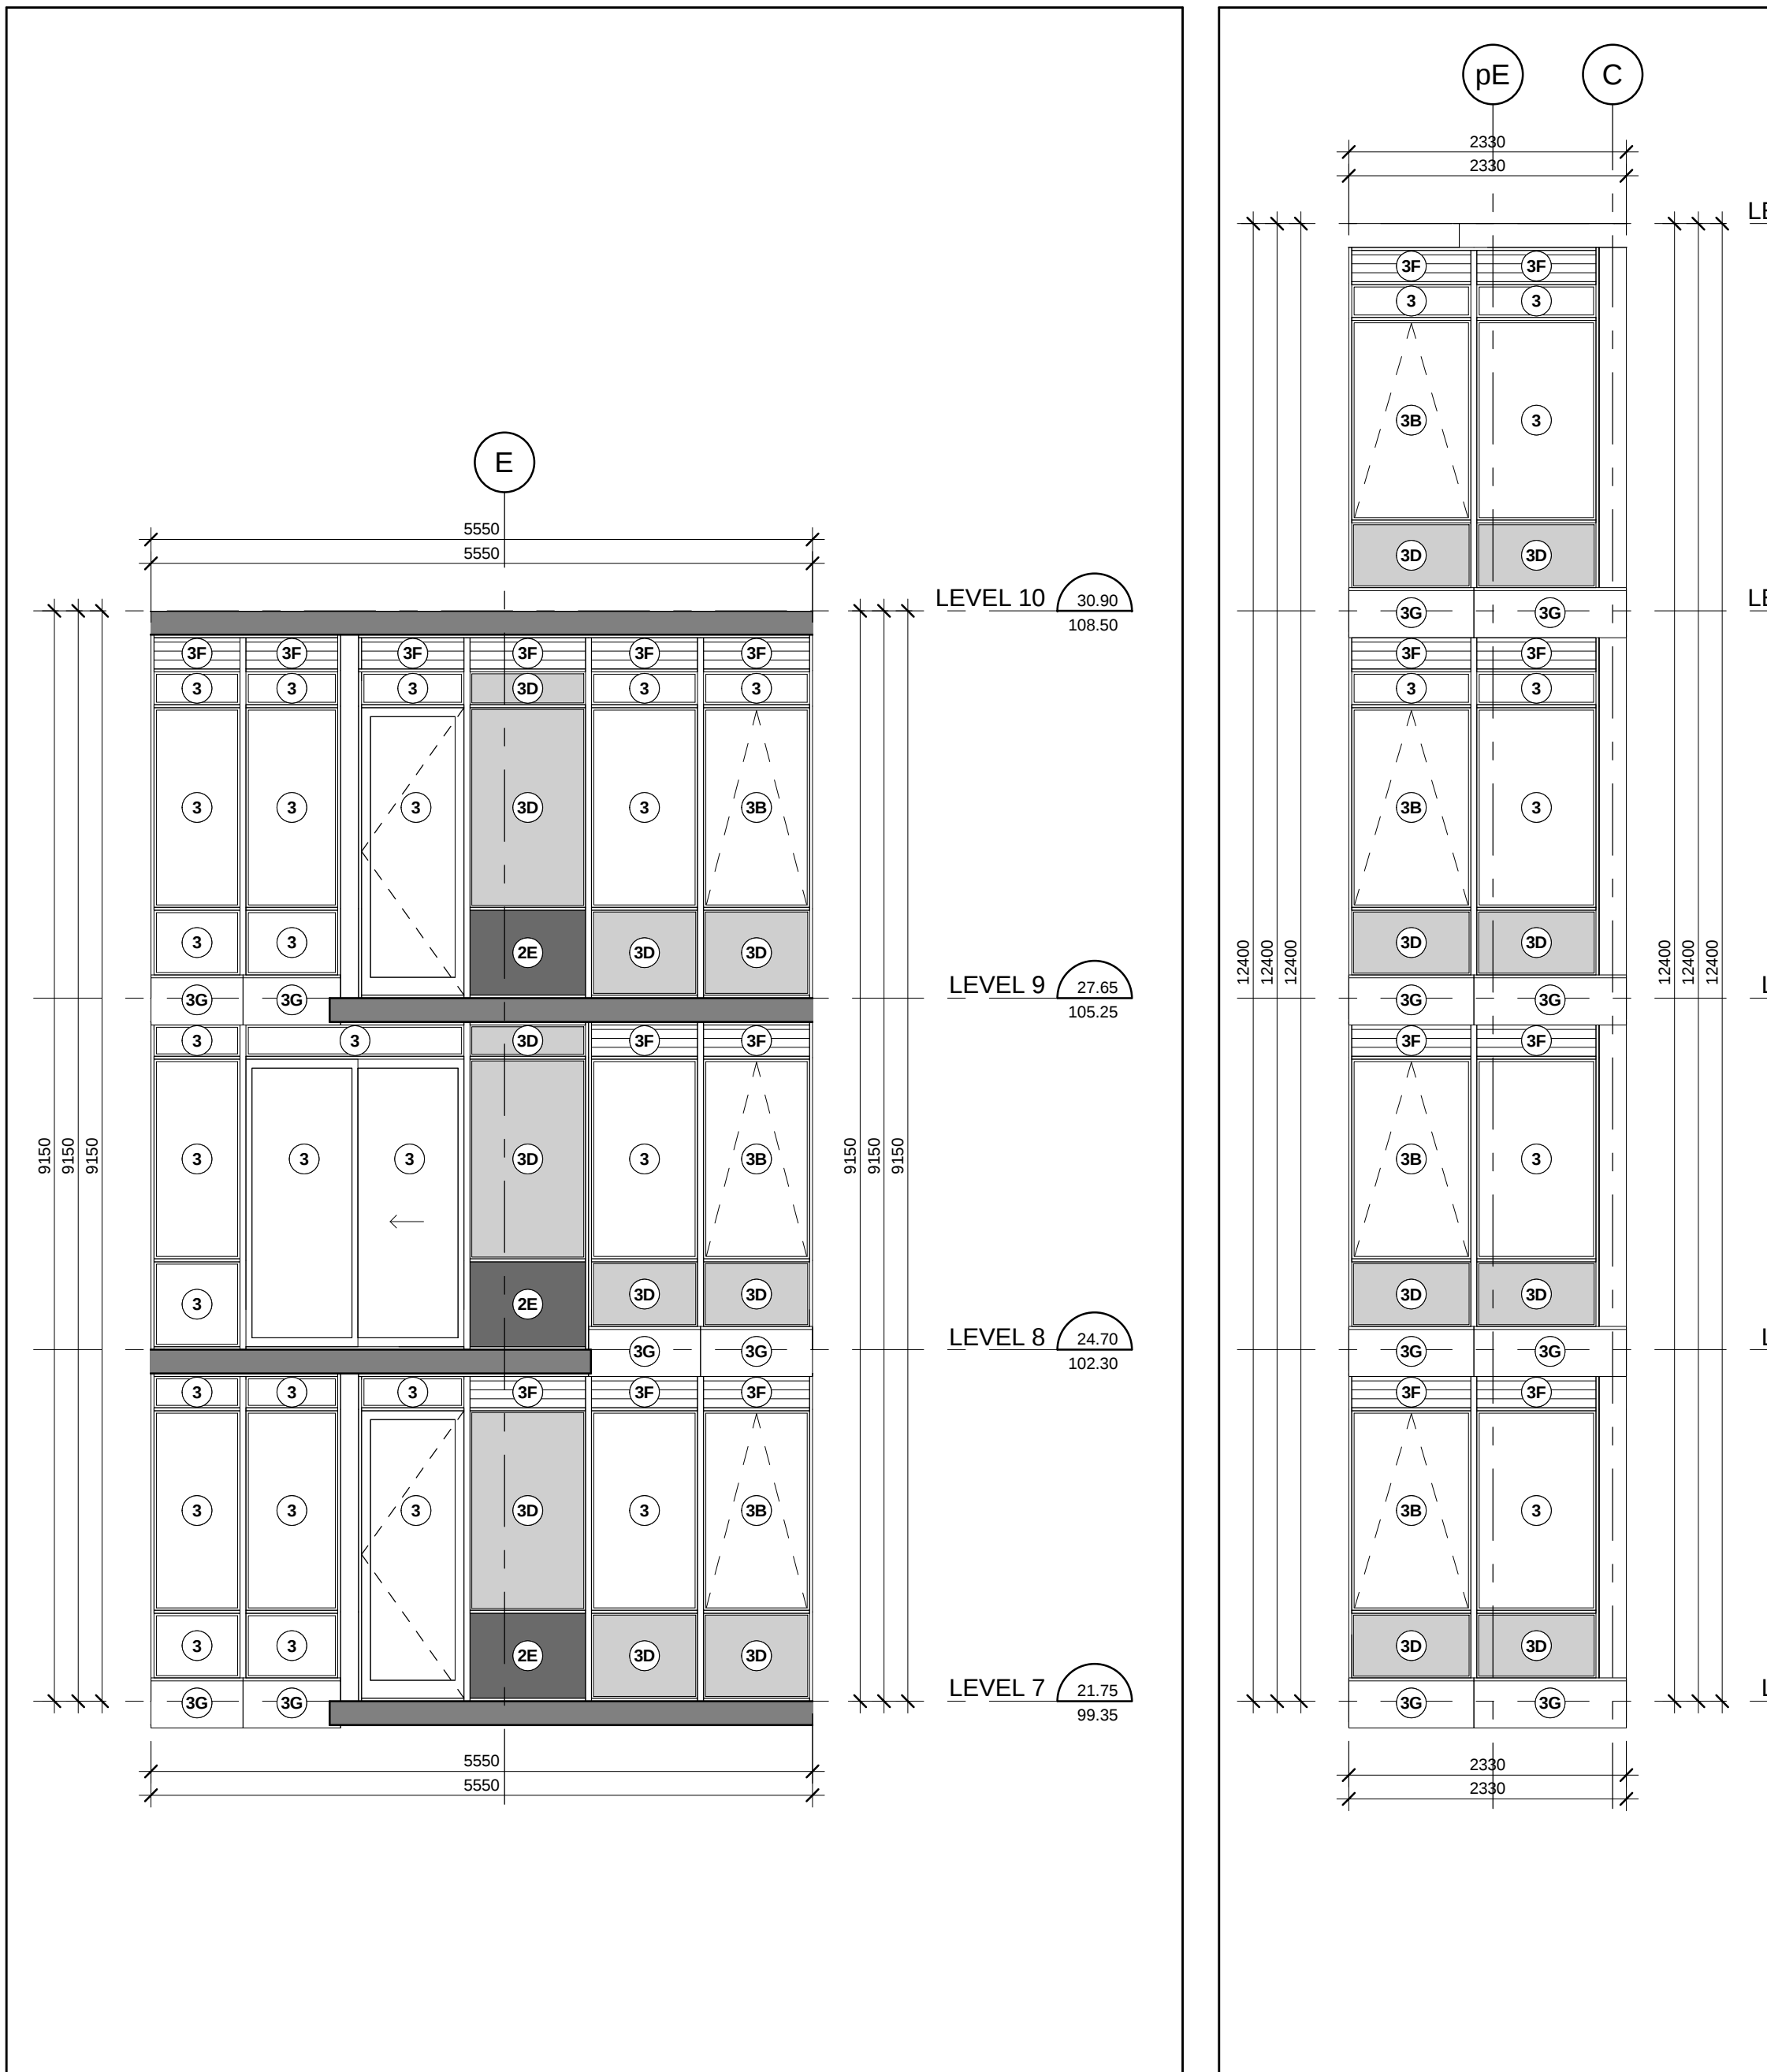


North Elevation - Part 4
Scale: 1 : 50
A4-16

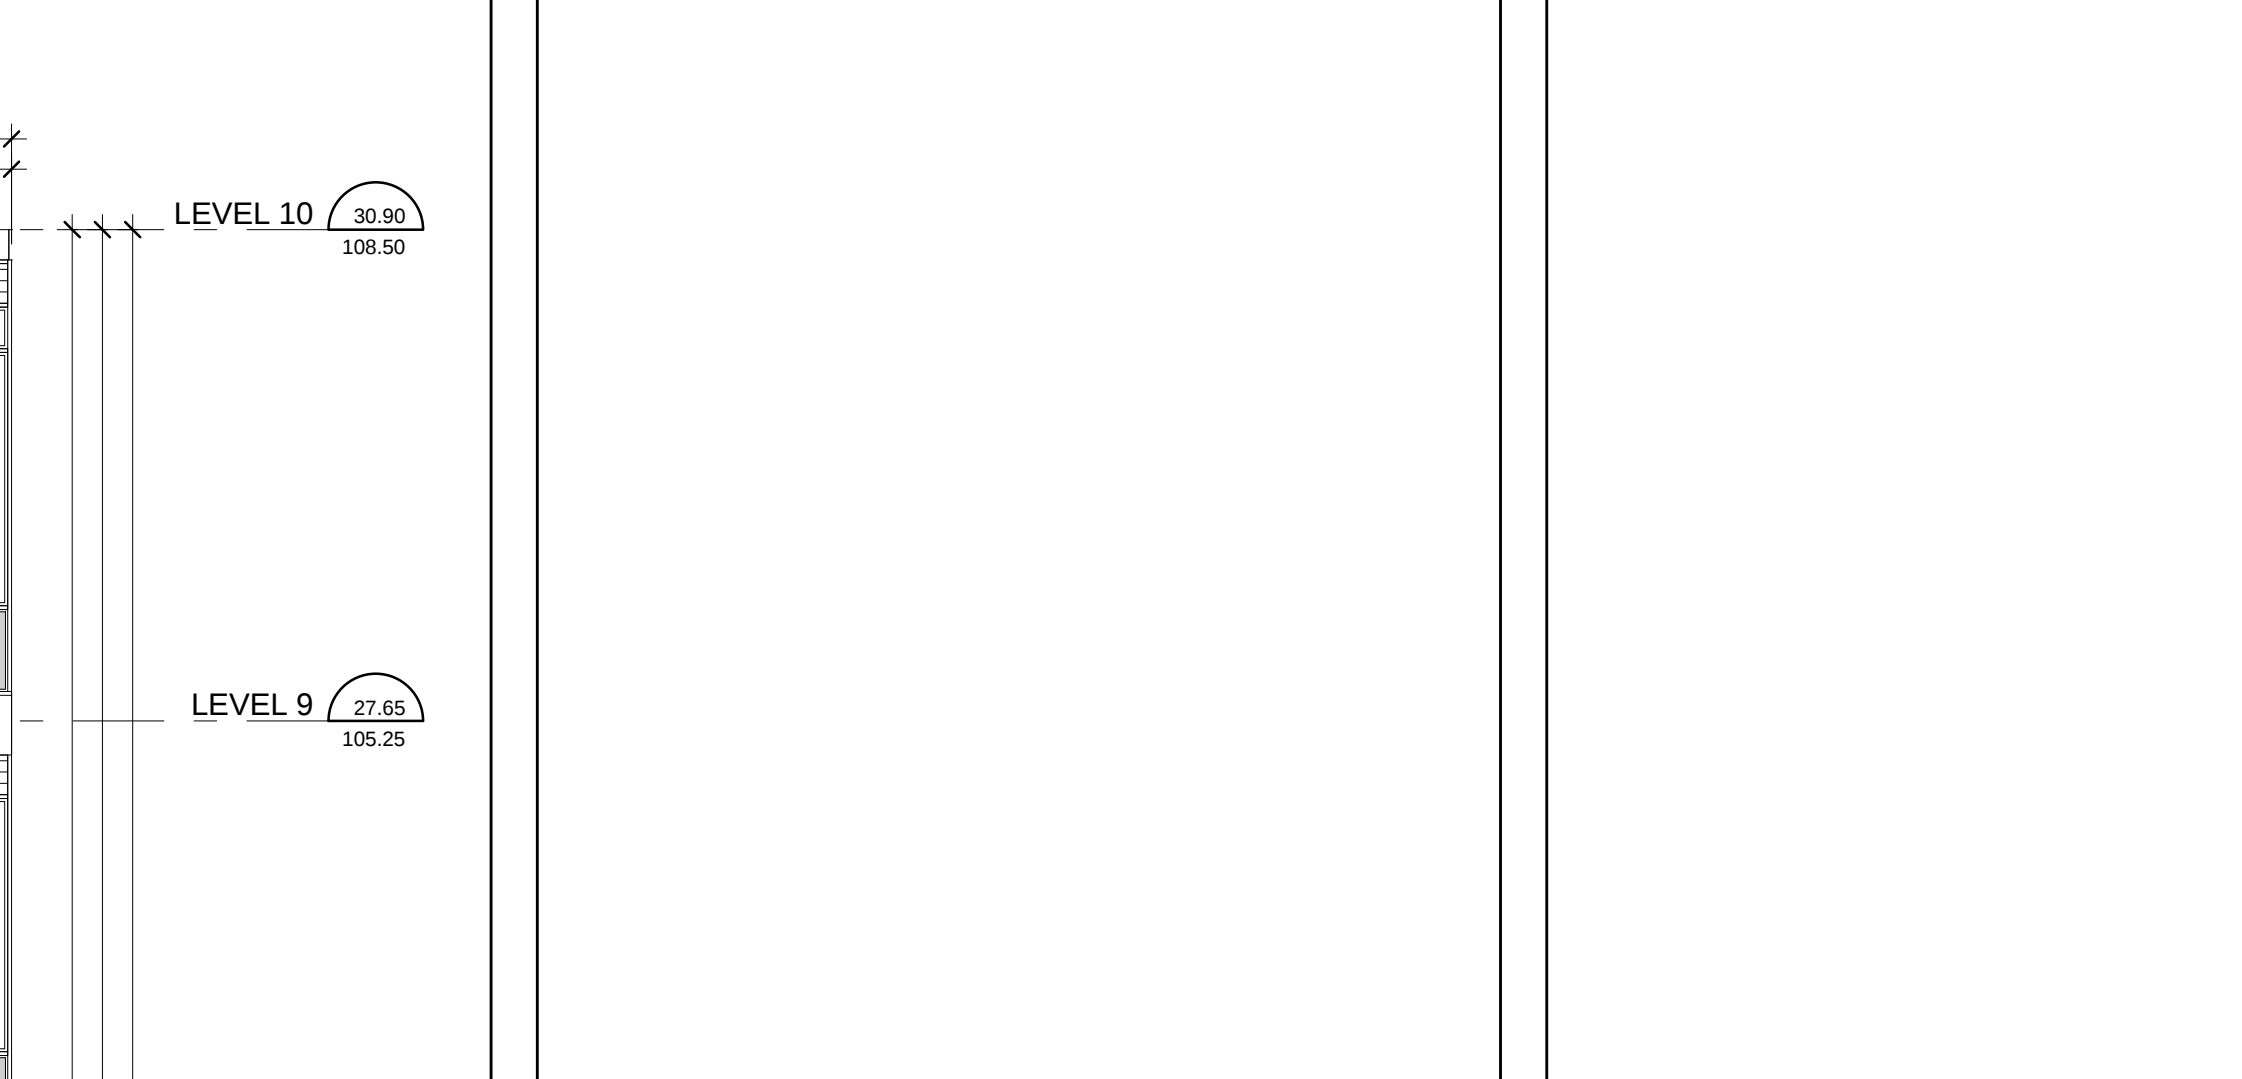


North Elevation - Part 4
Scale: 1 : 50
A4-16

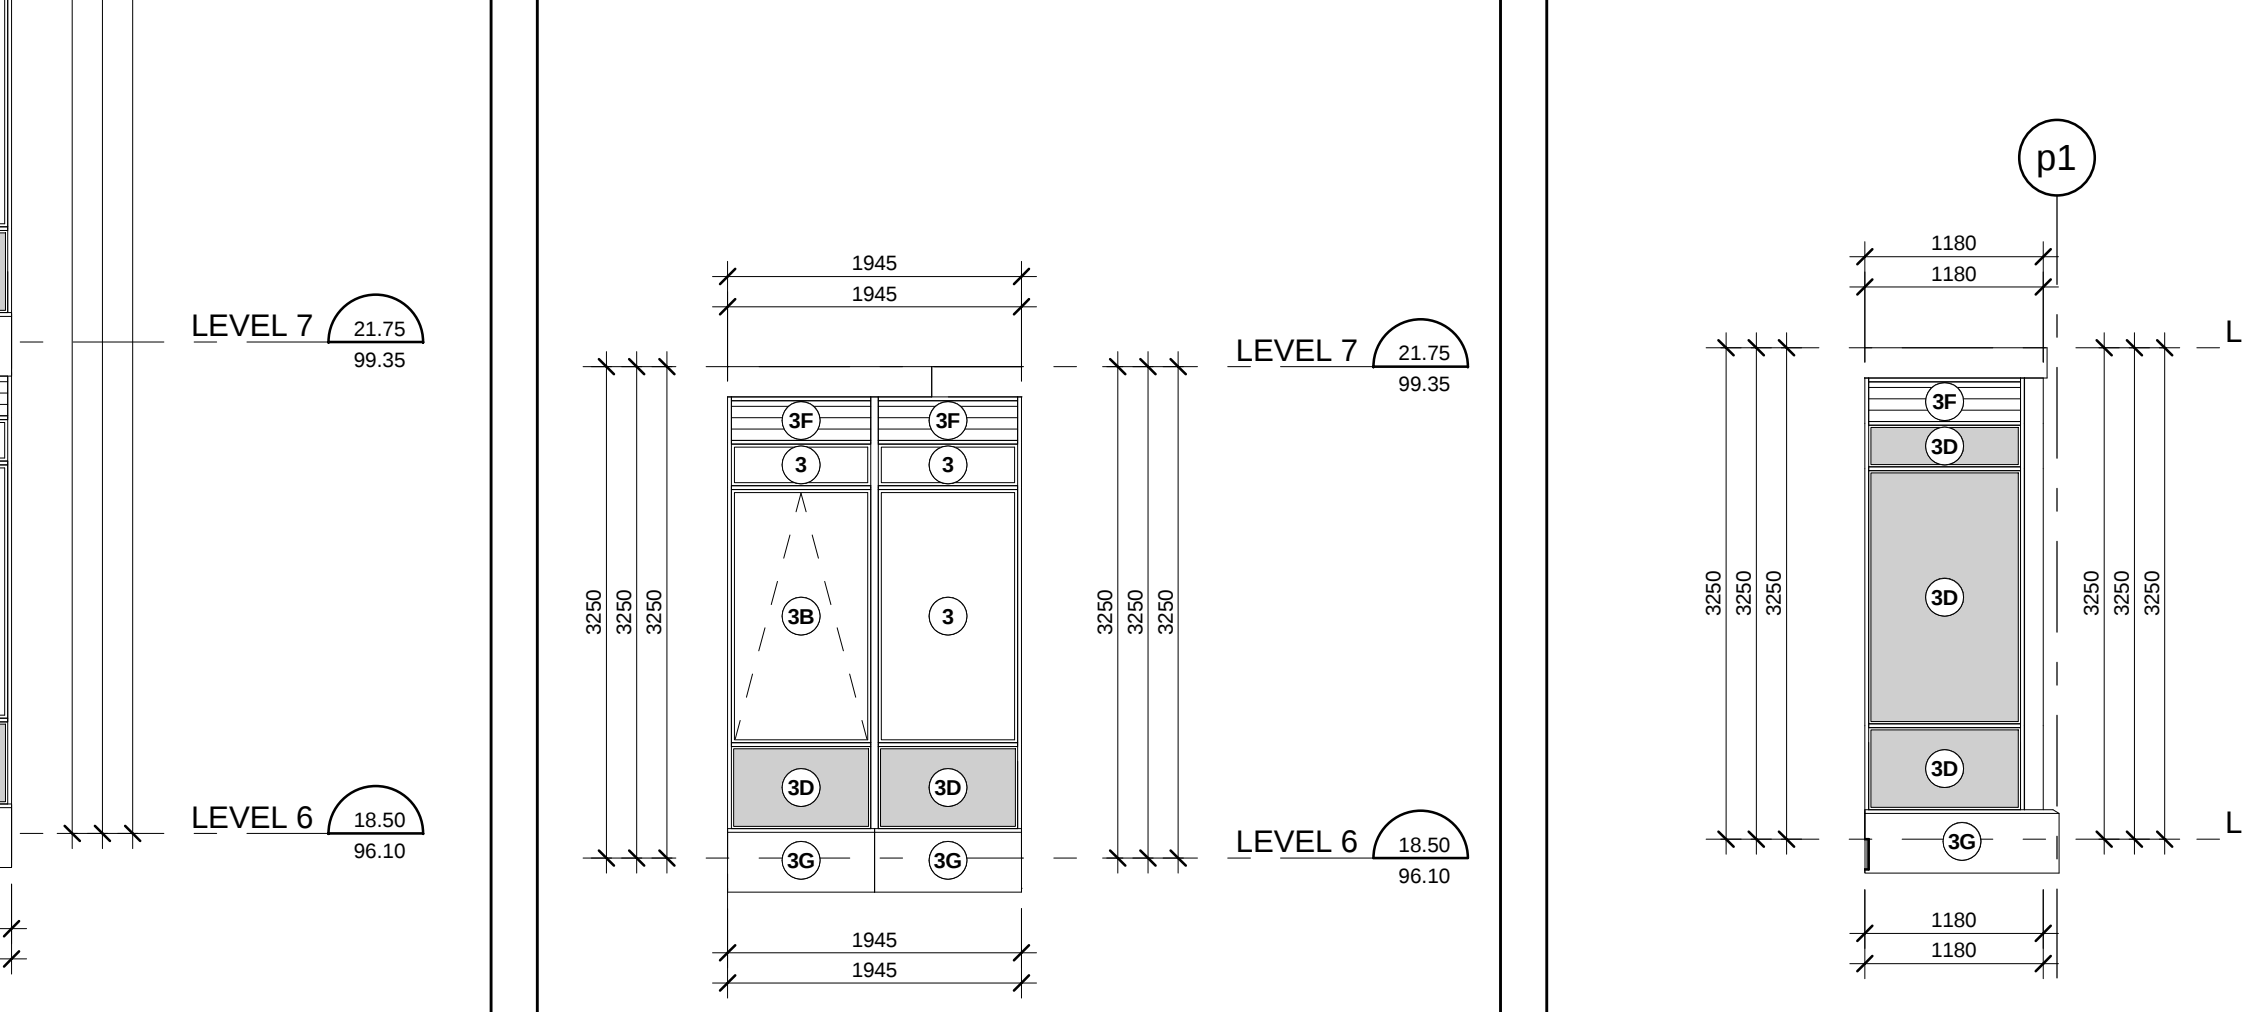


North Elevation - Part 4
Scale: 1 : 50
A4-16

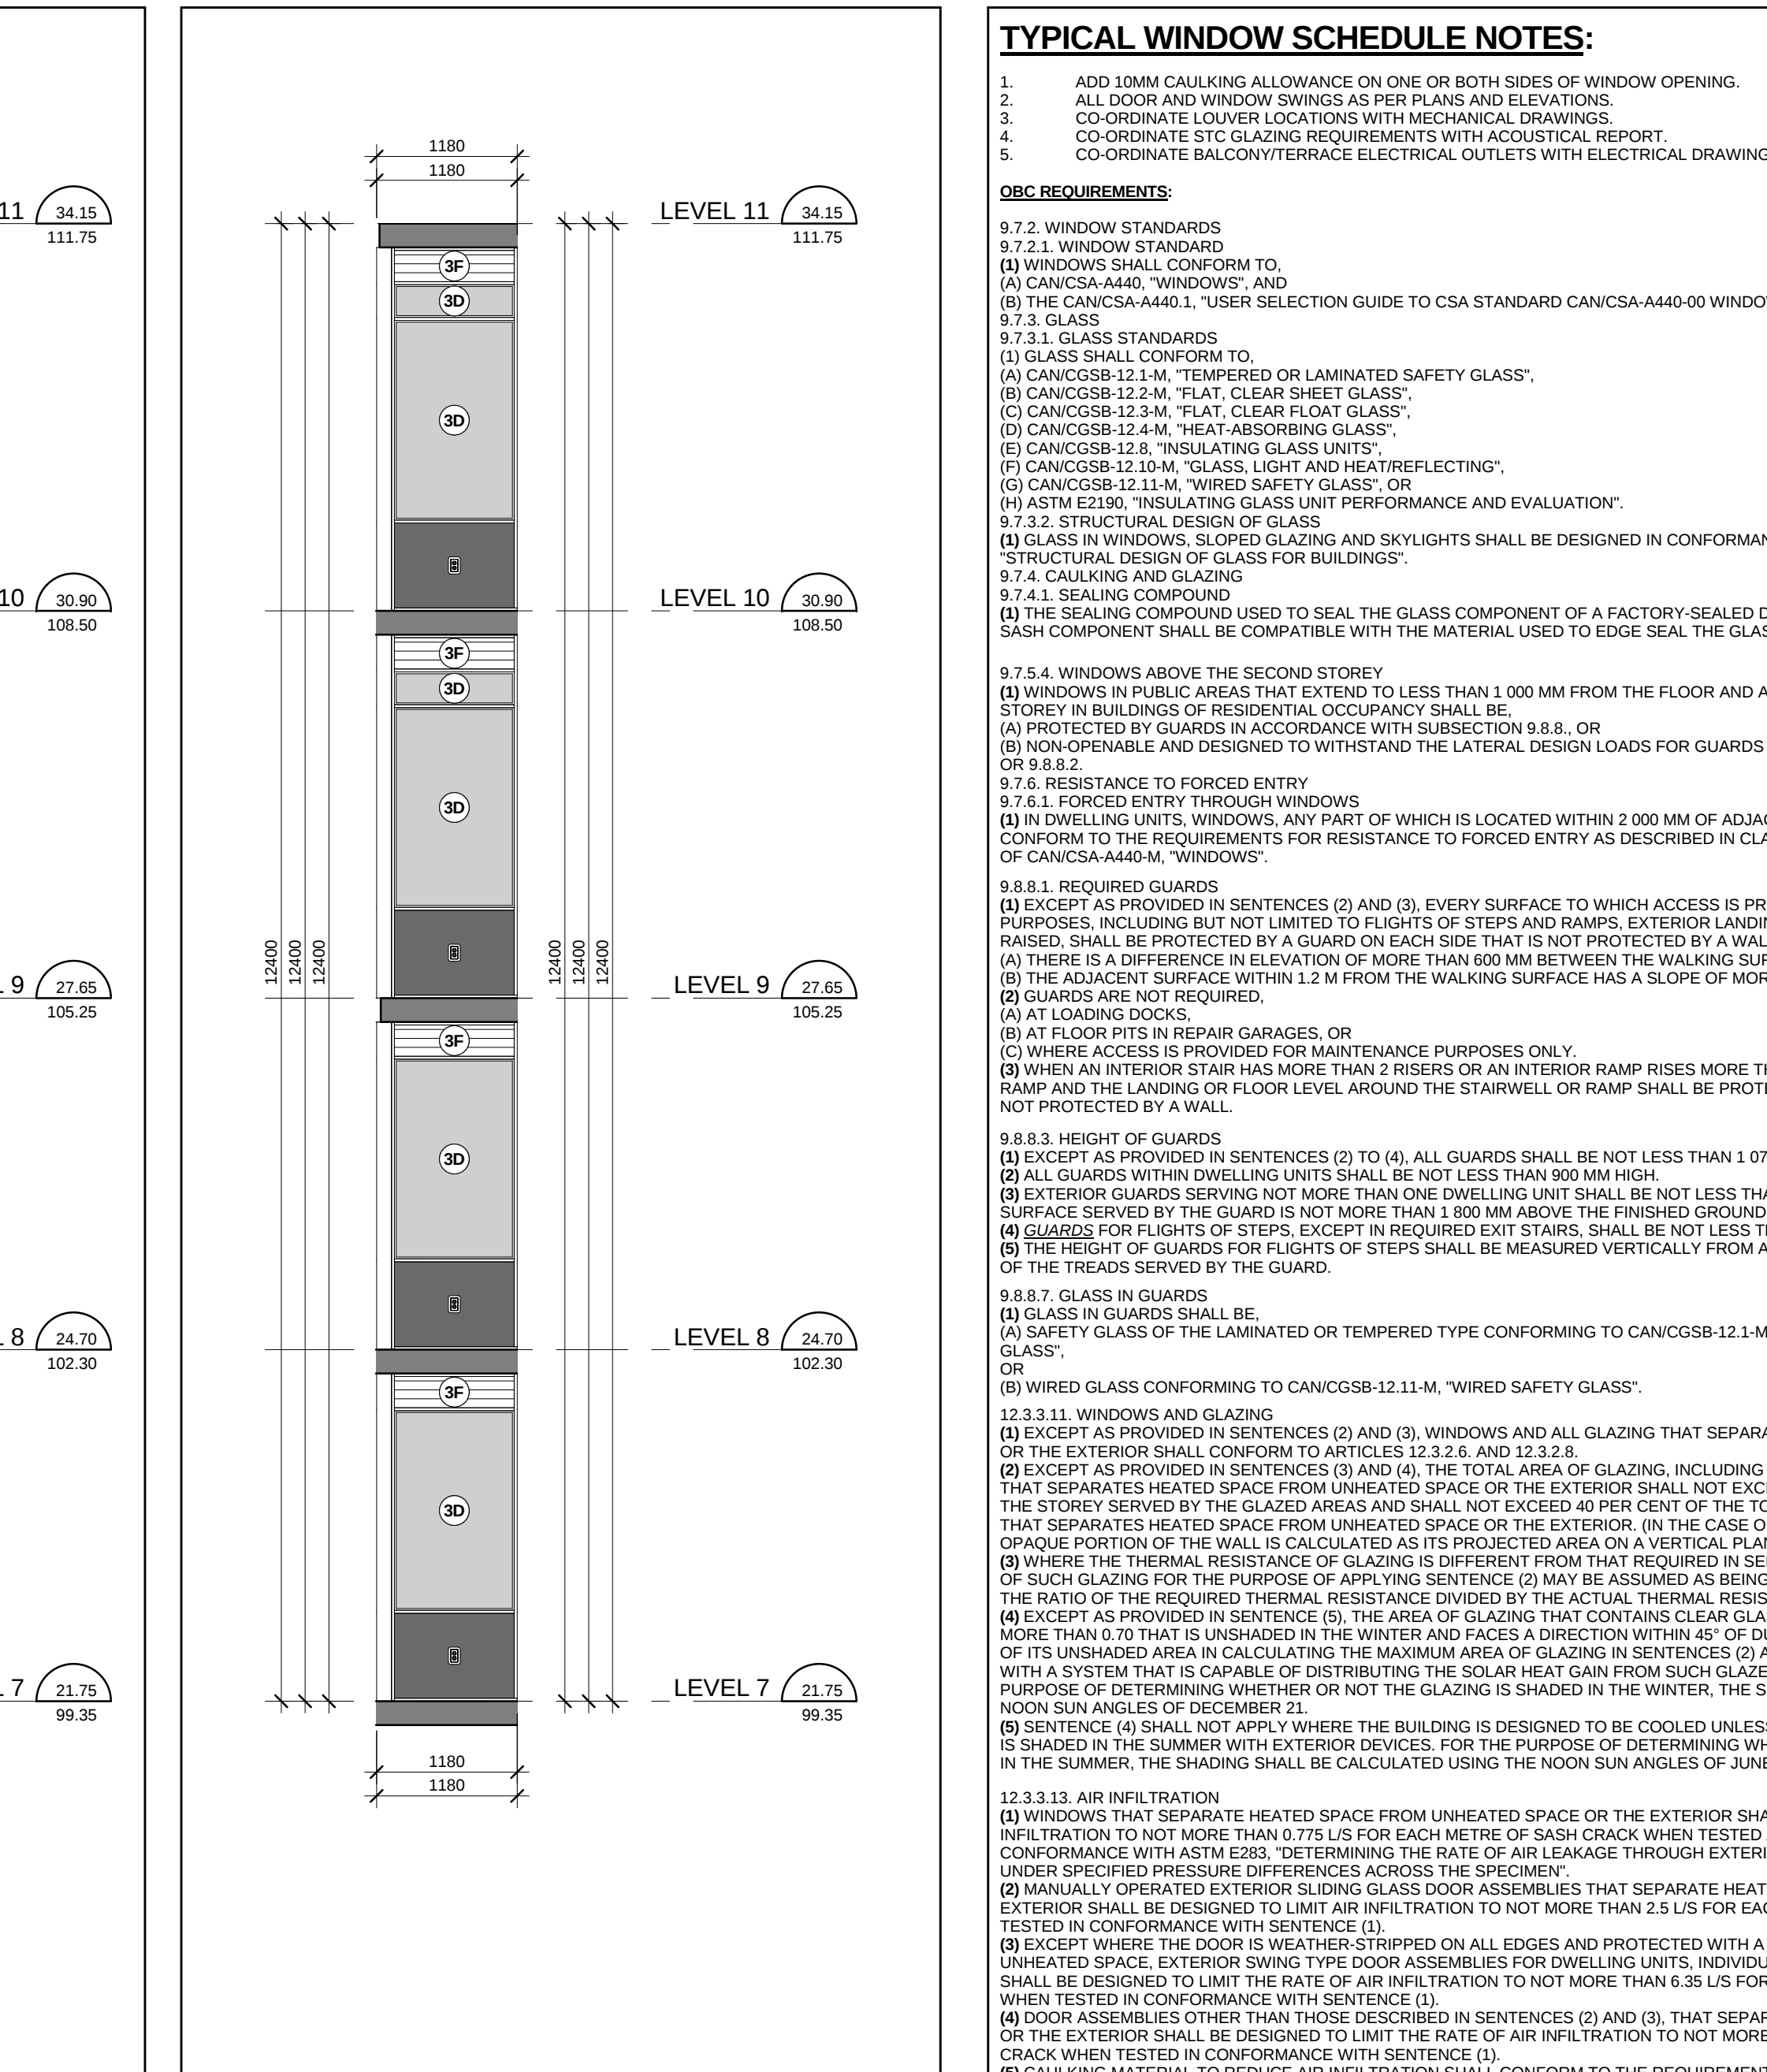


North Elevation - Part 3
Scale: 1 : 50
A4-16

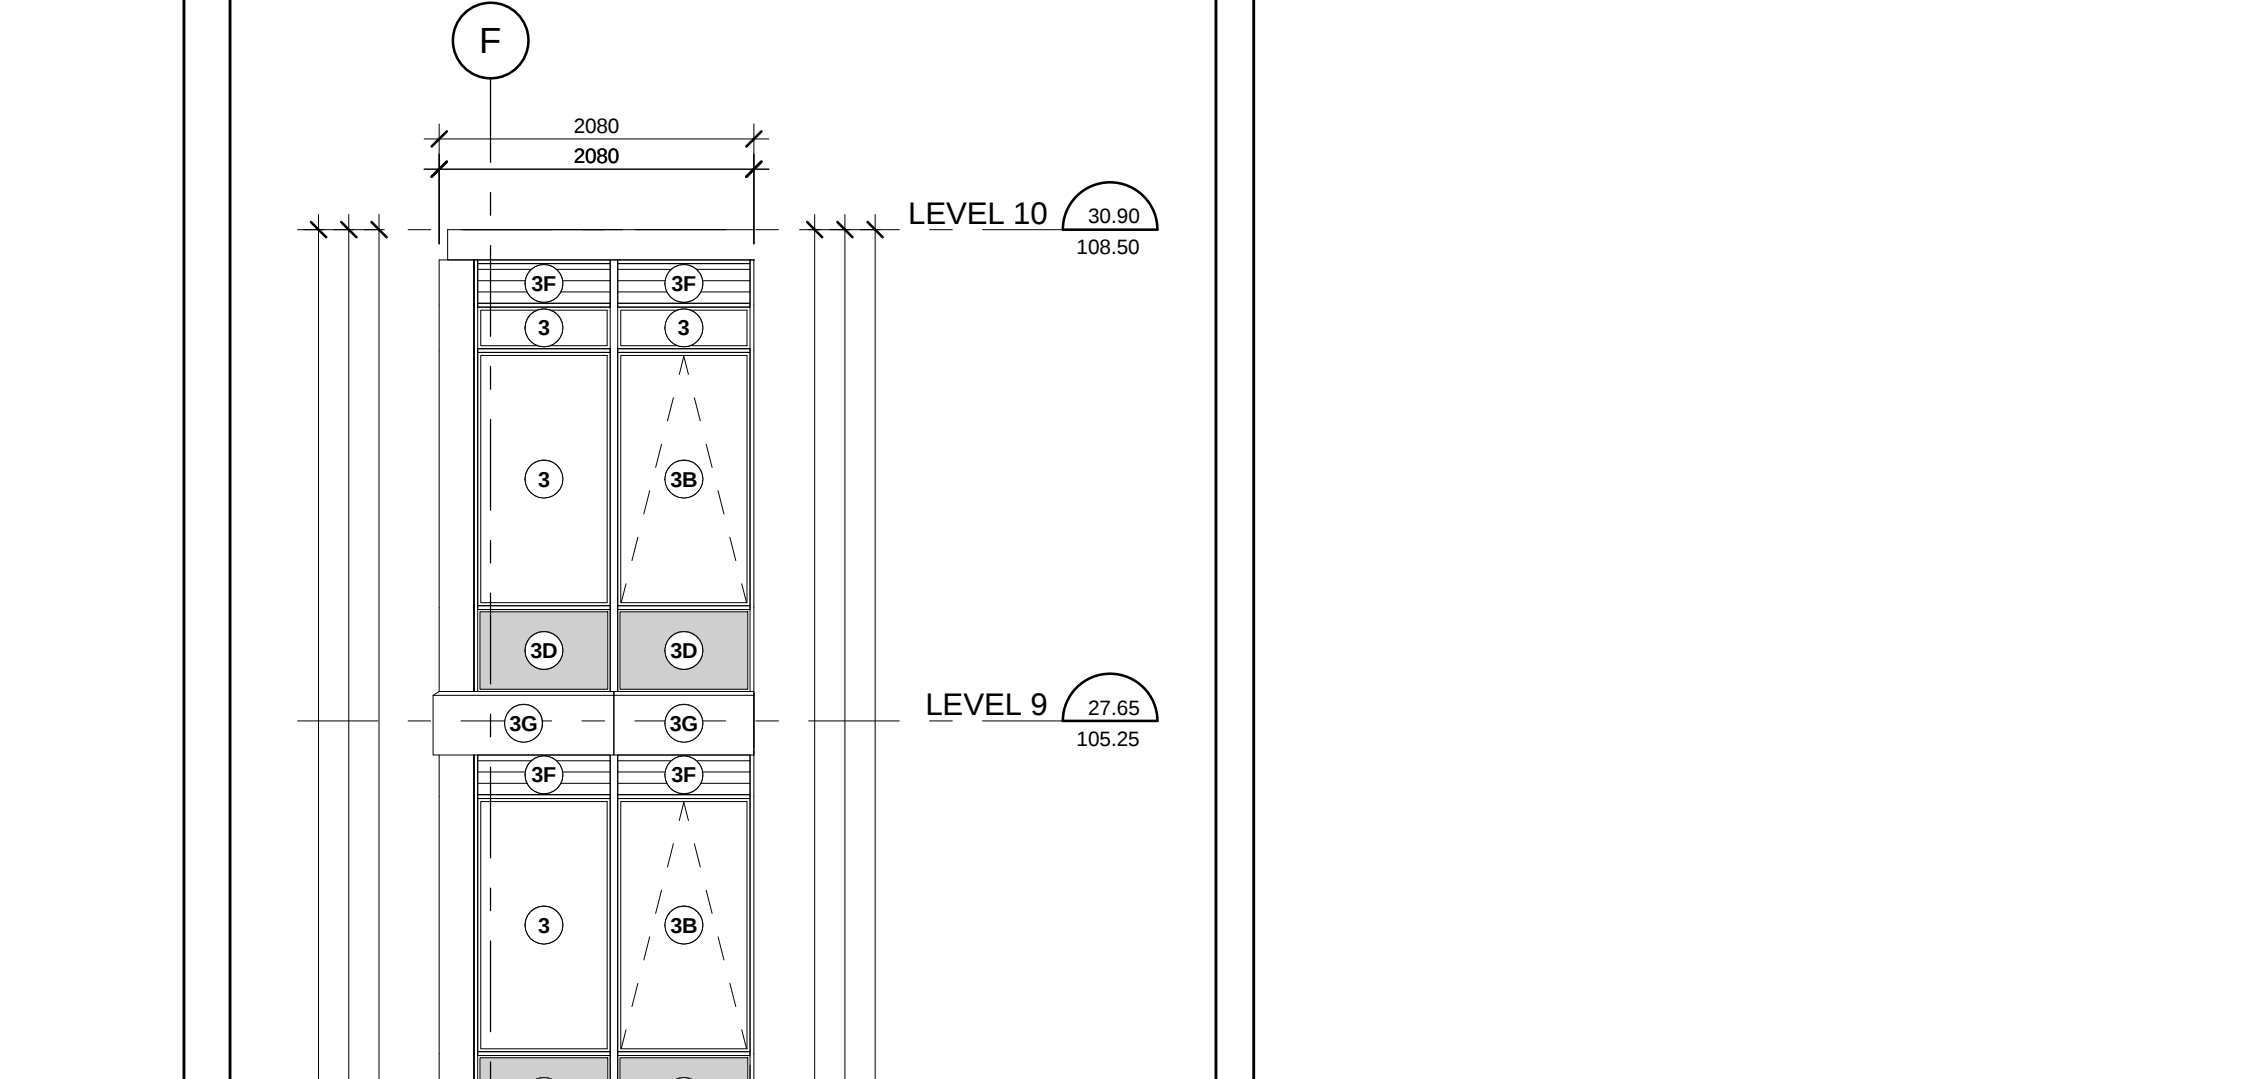


North Elevation - Part 3
Scale: 1 : 50
A4-16

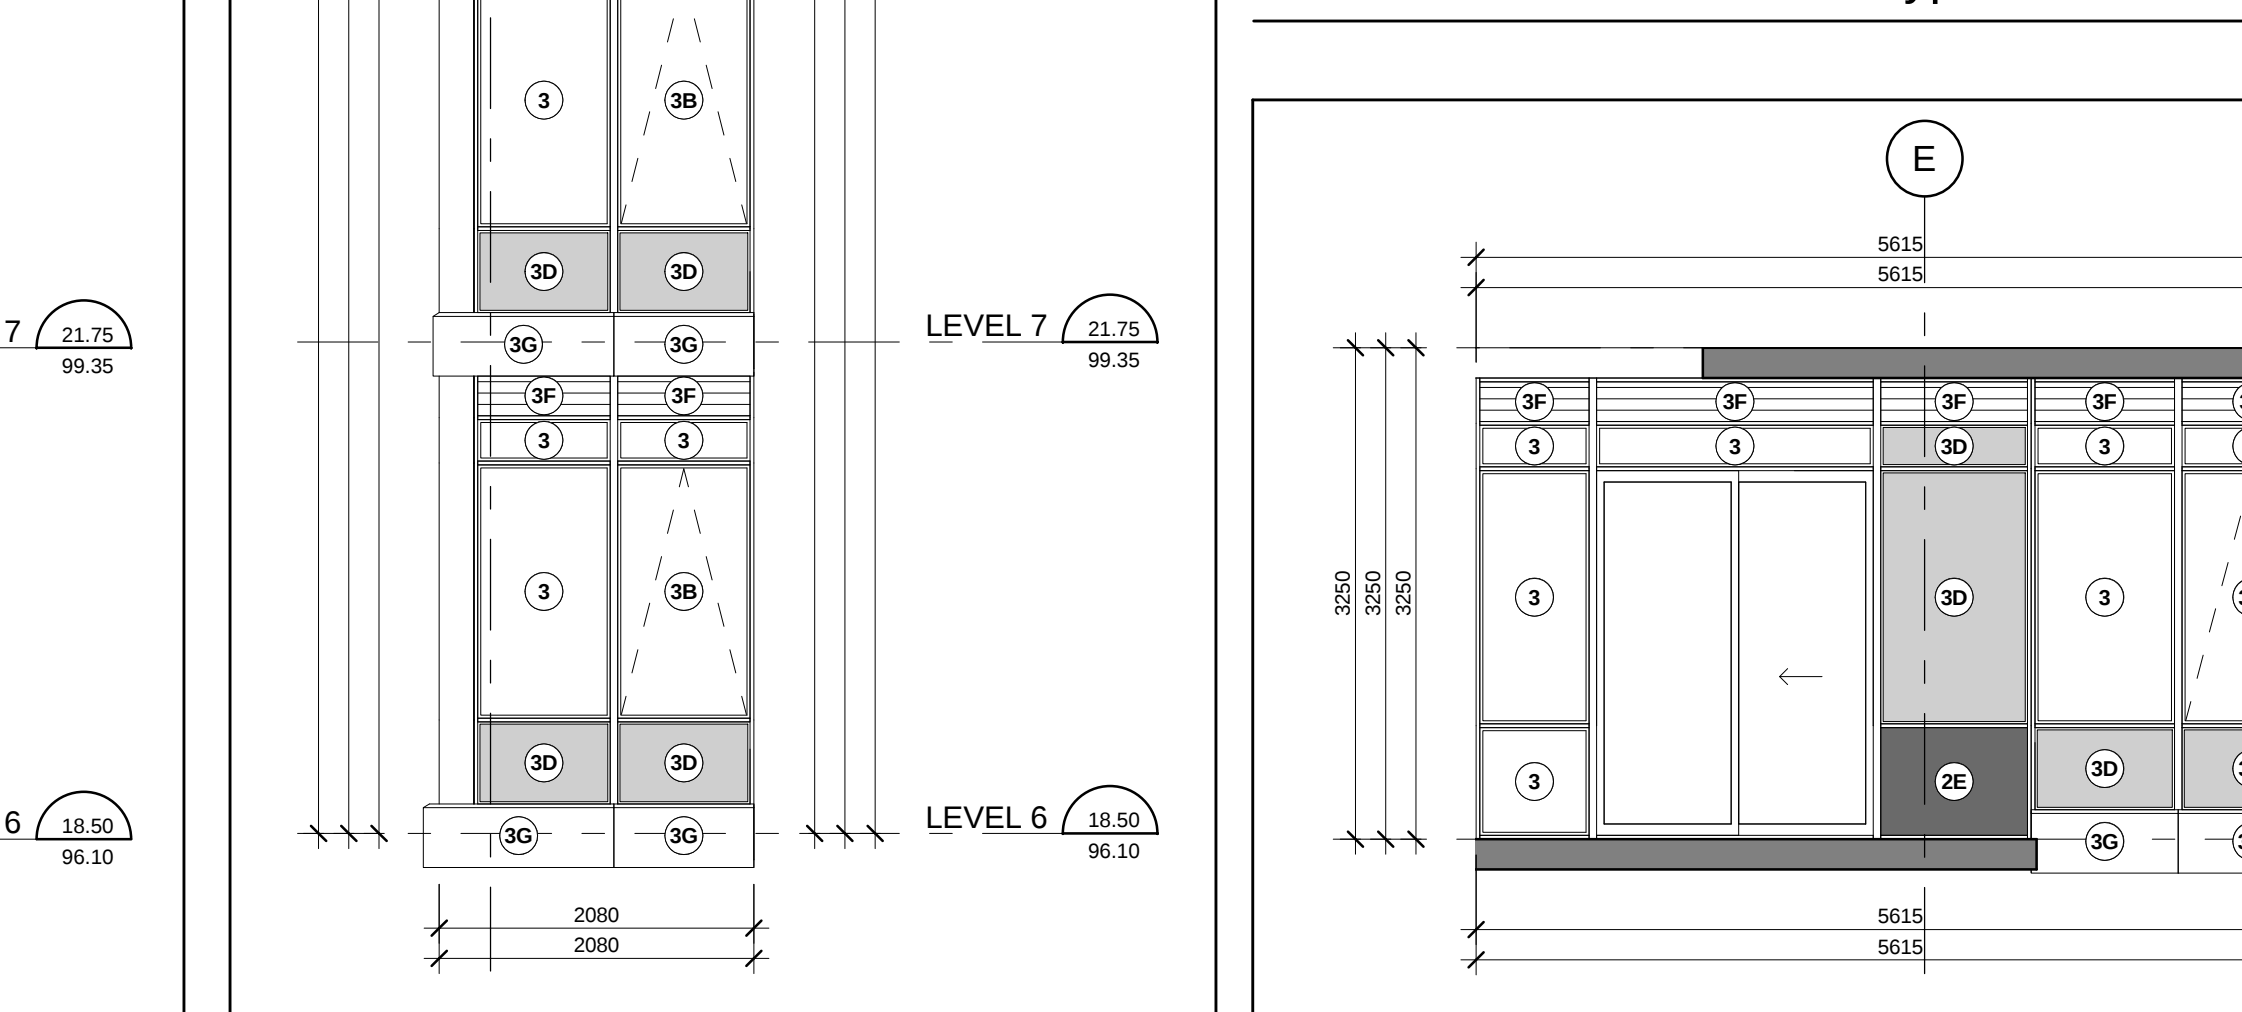


North Elevation - Part 3
Scale: 1 : 50
A4-16

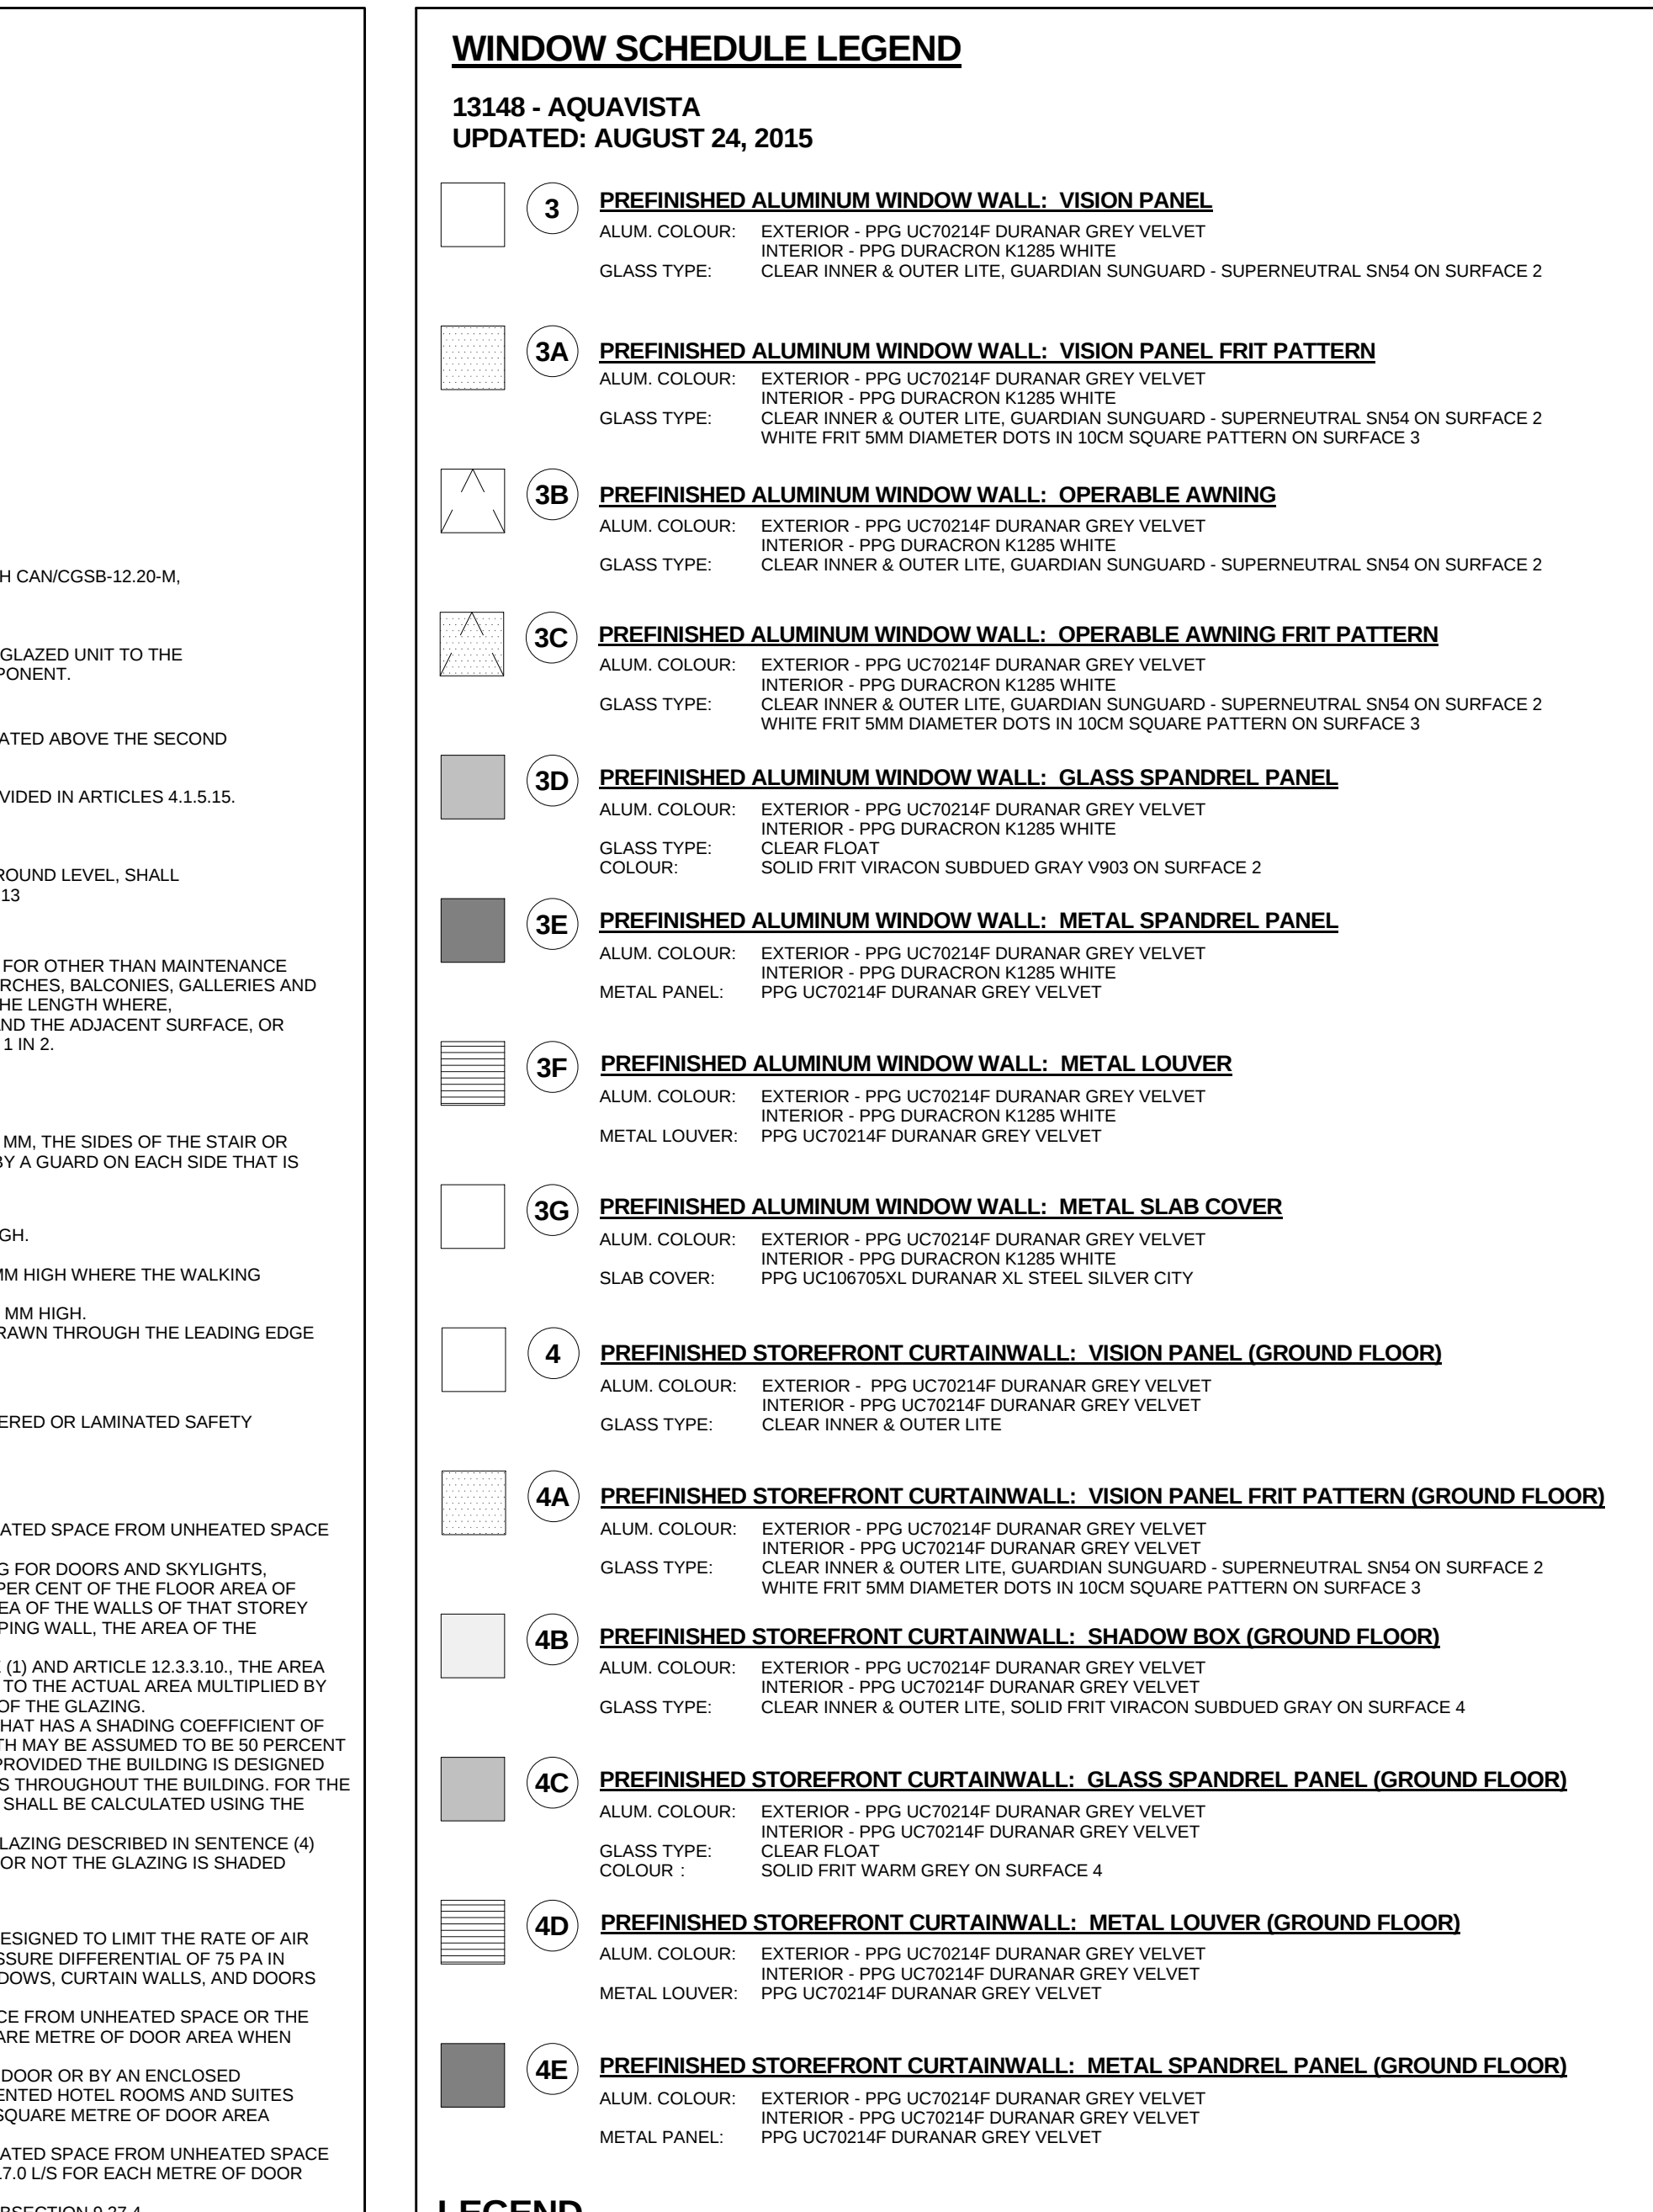

Typical Window Schedule Notes
Scale: 1 : 50
A4-16

 

Typical Window Schedule Notes
Scale: 1 : 50
A4-16

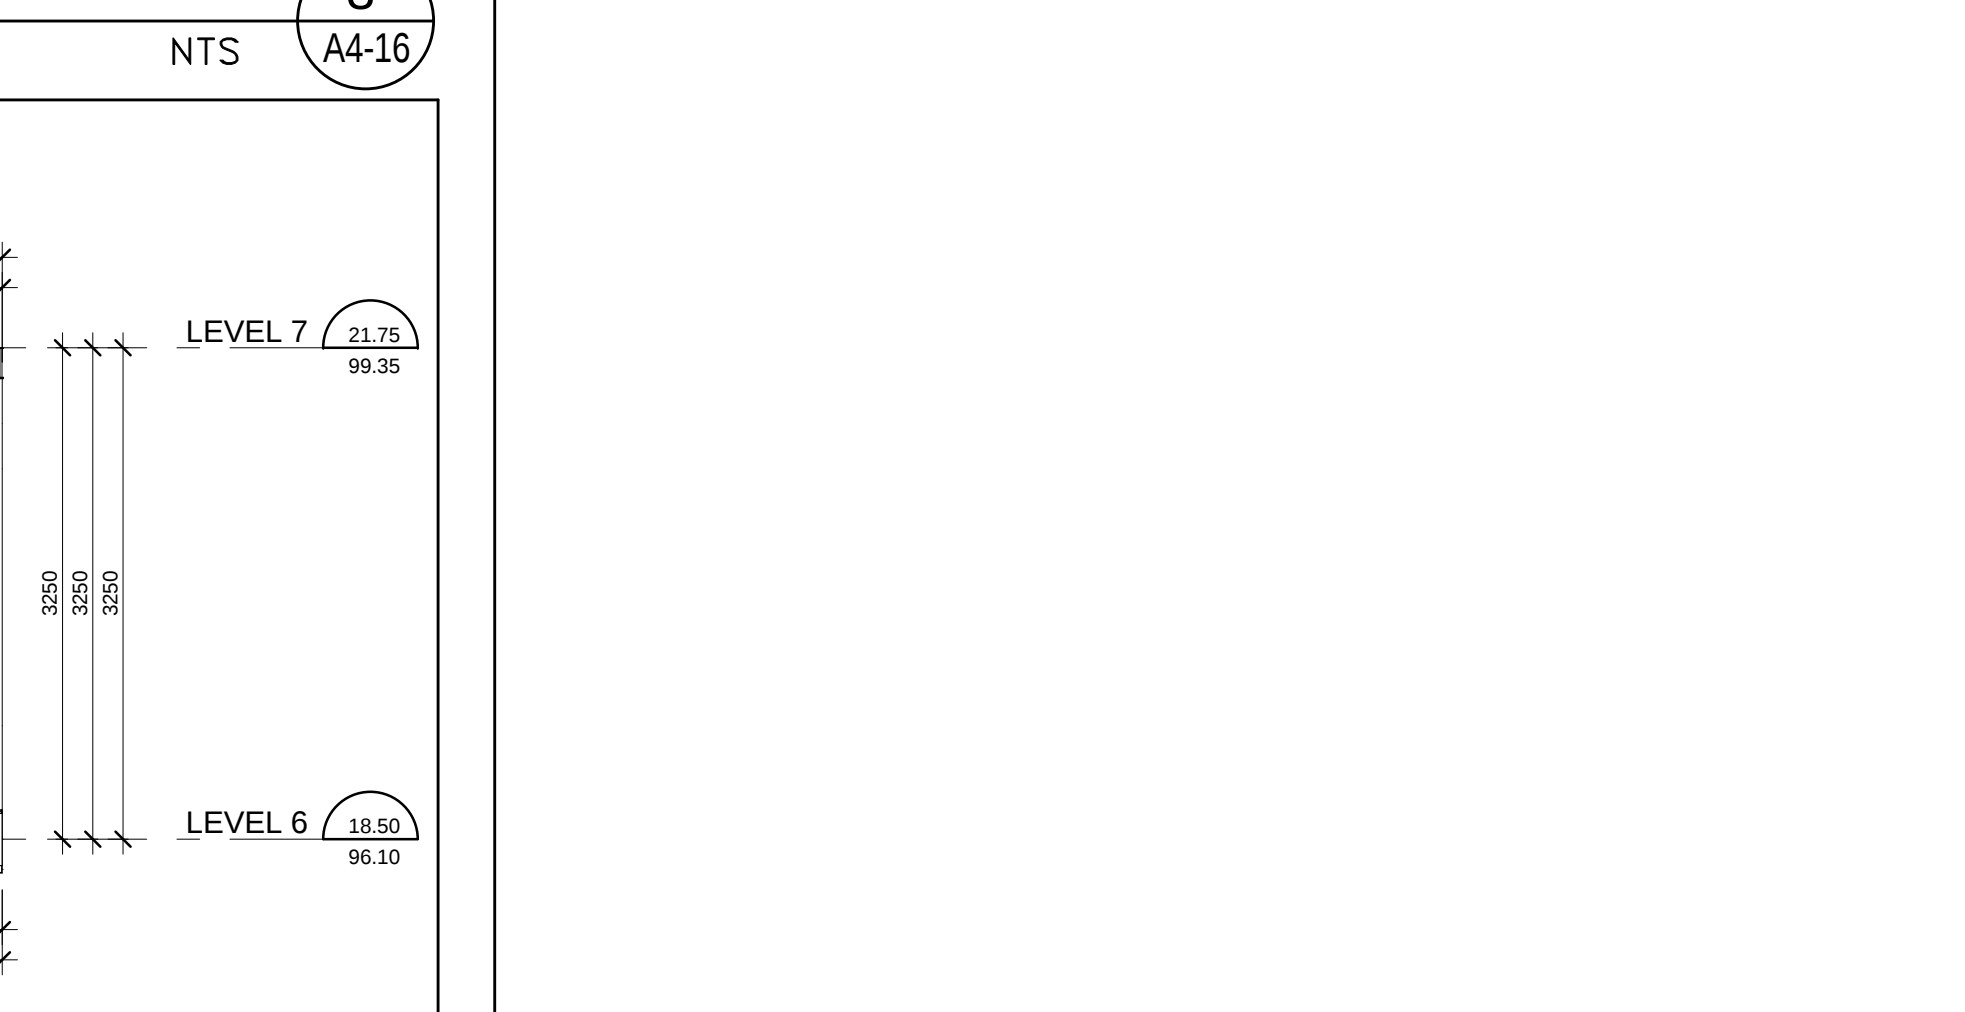

Typical Window Schedule Notes
Scale: 1 : 50
A4-16