
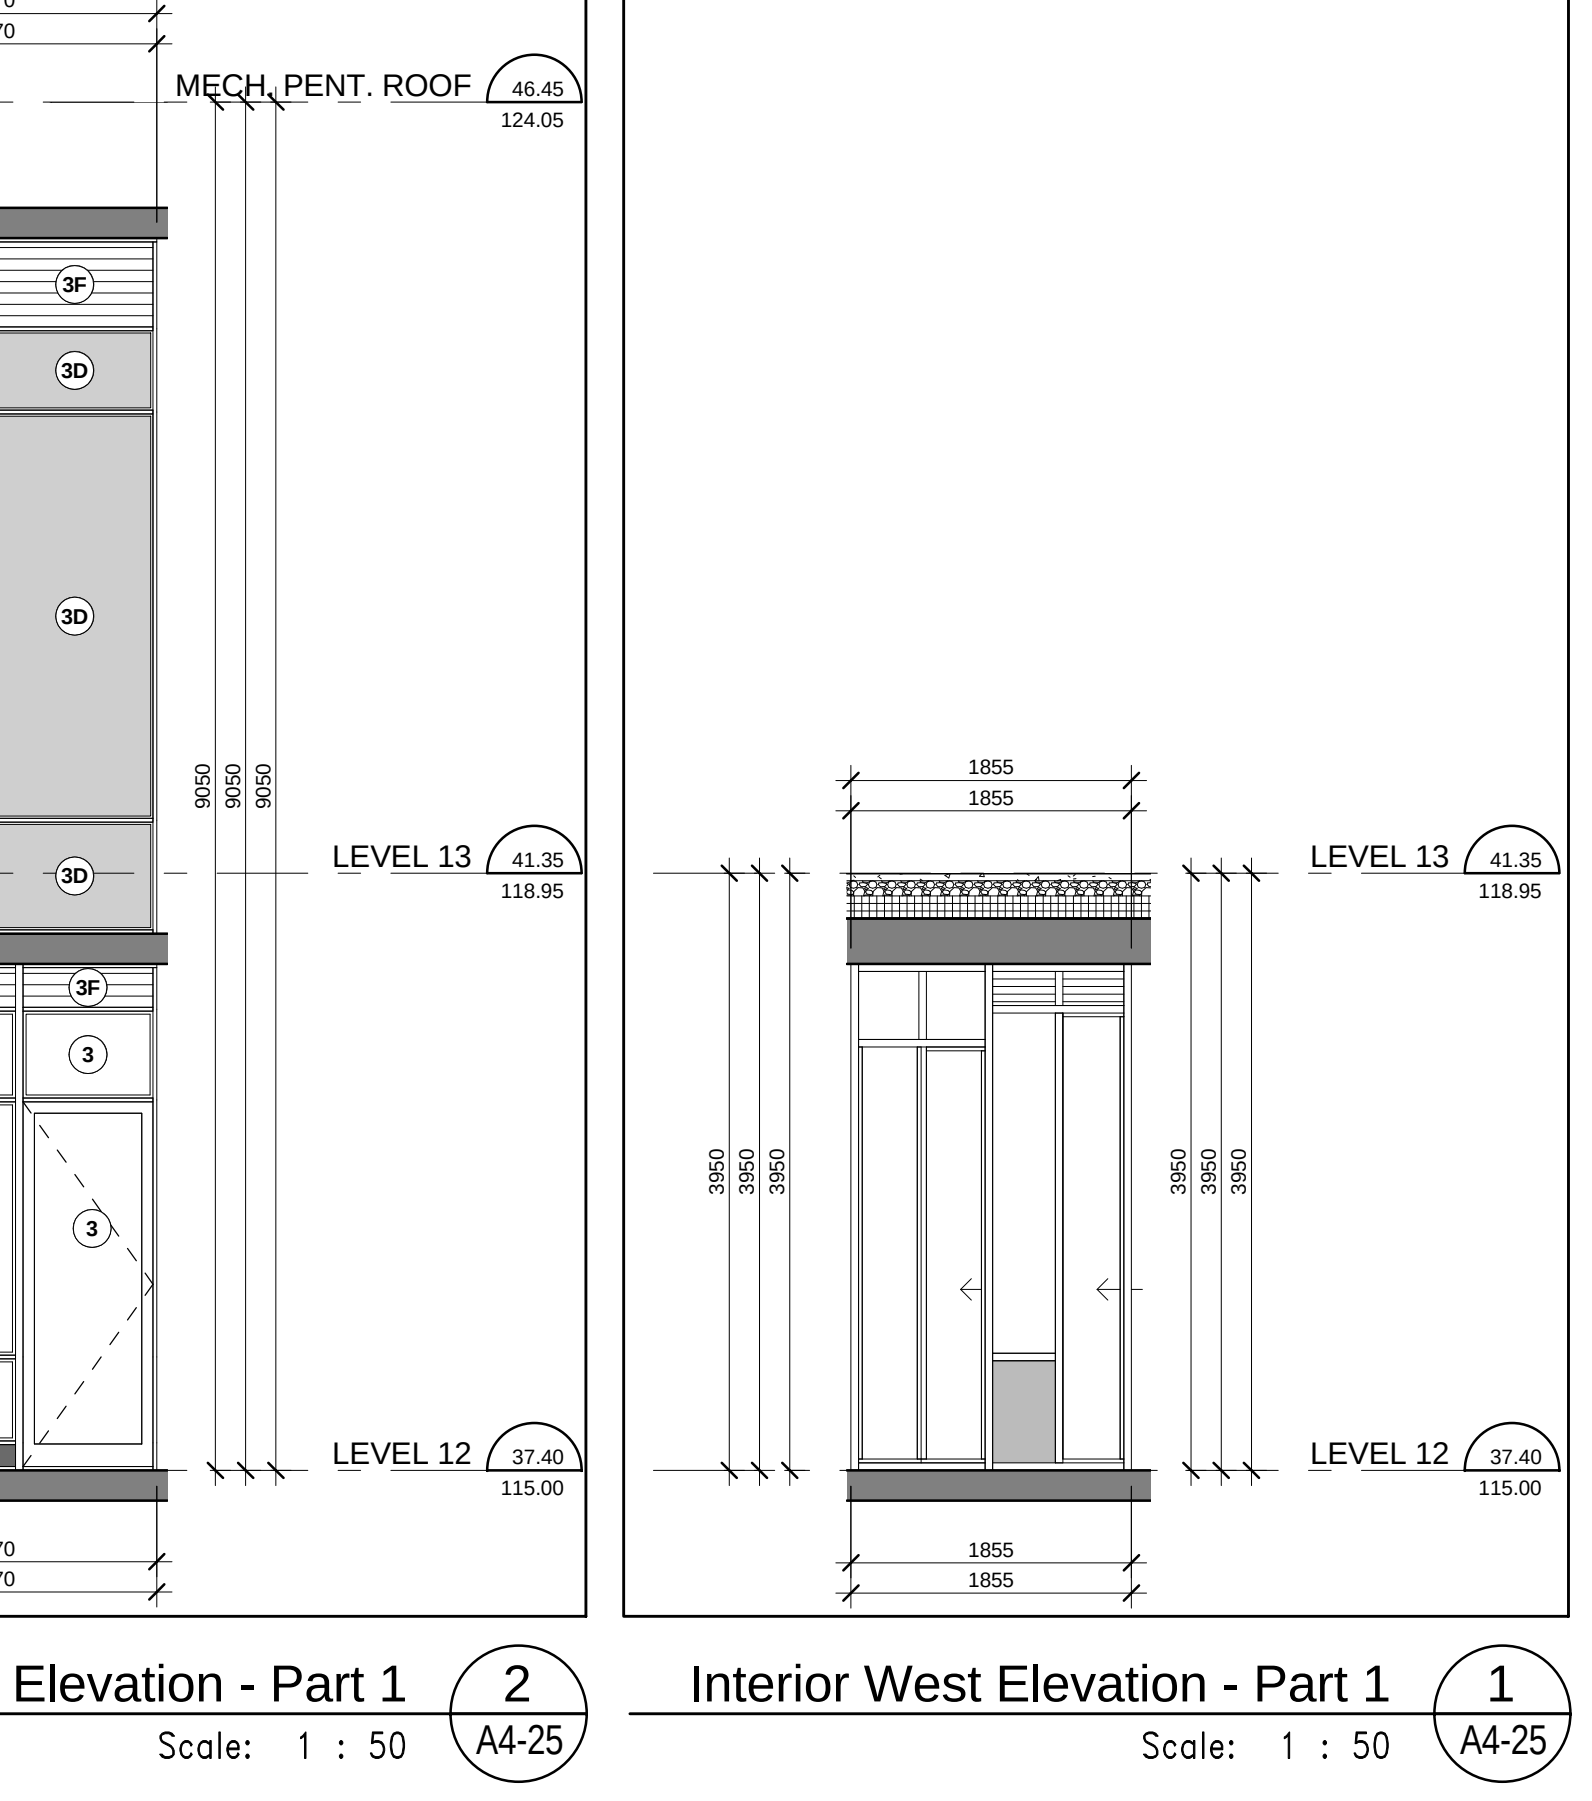
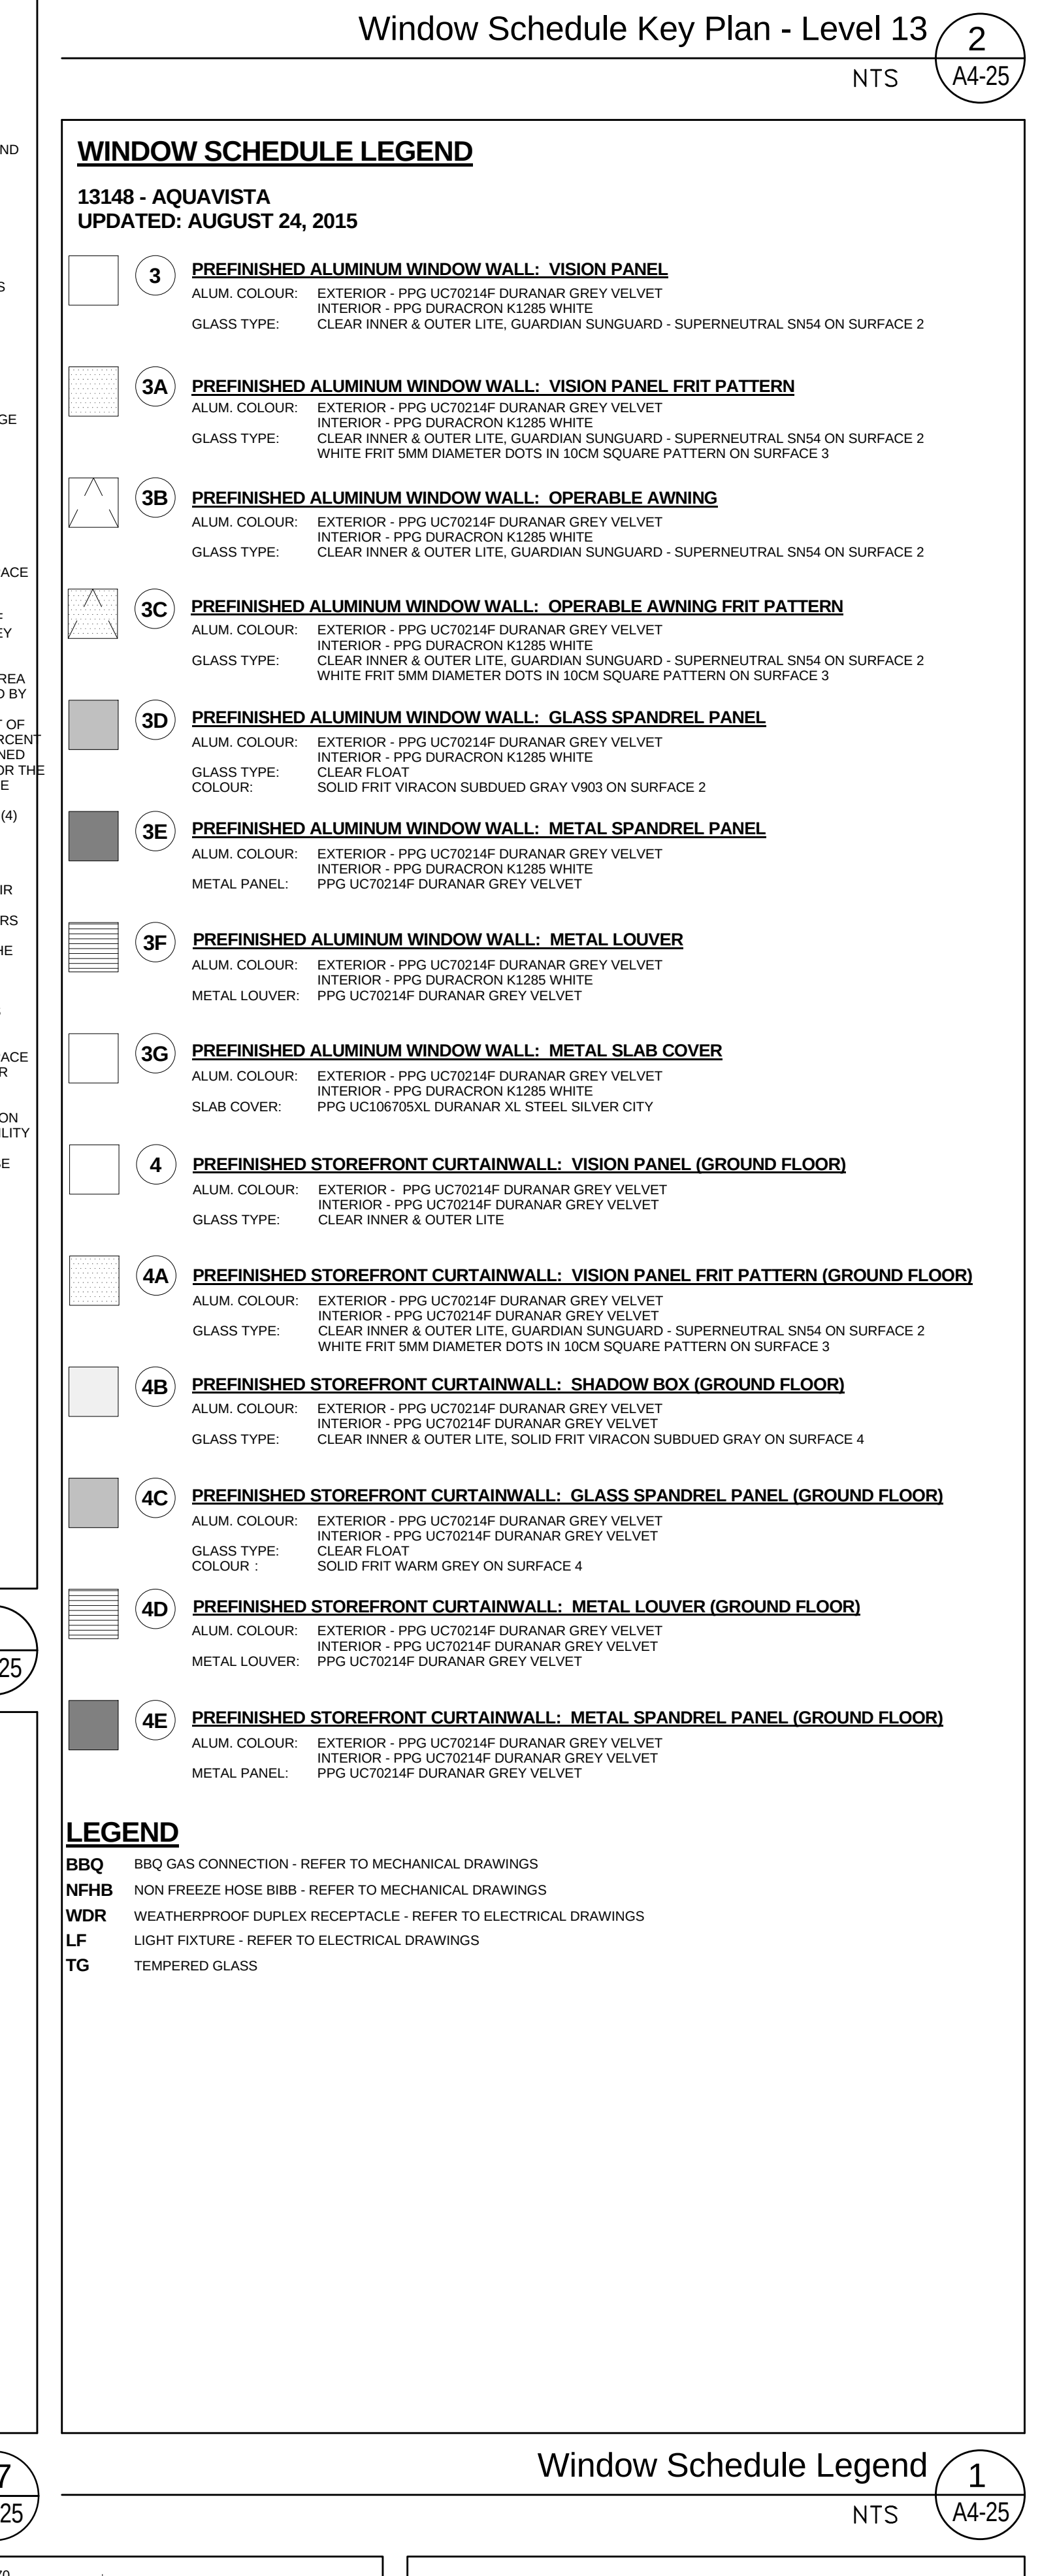
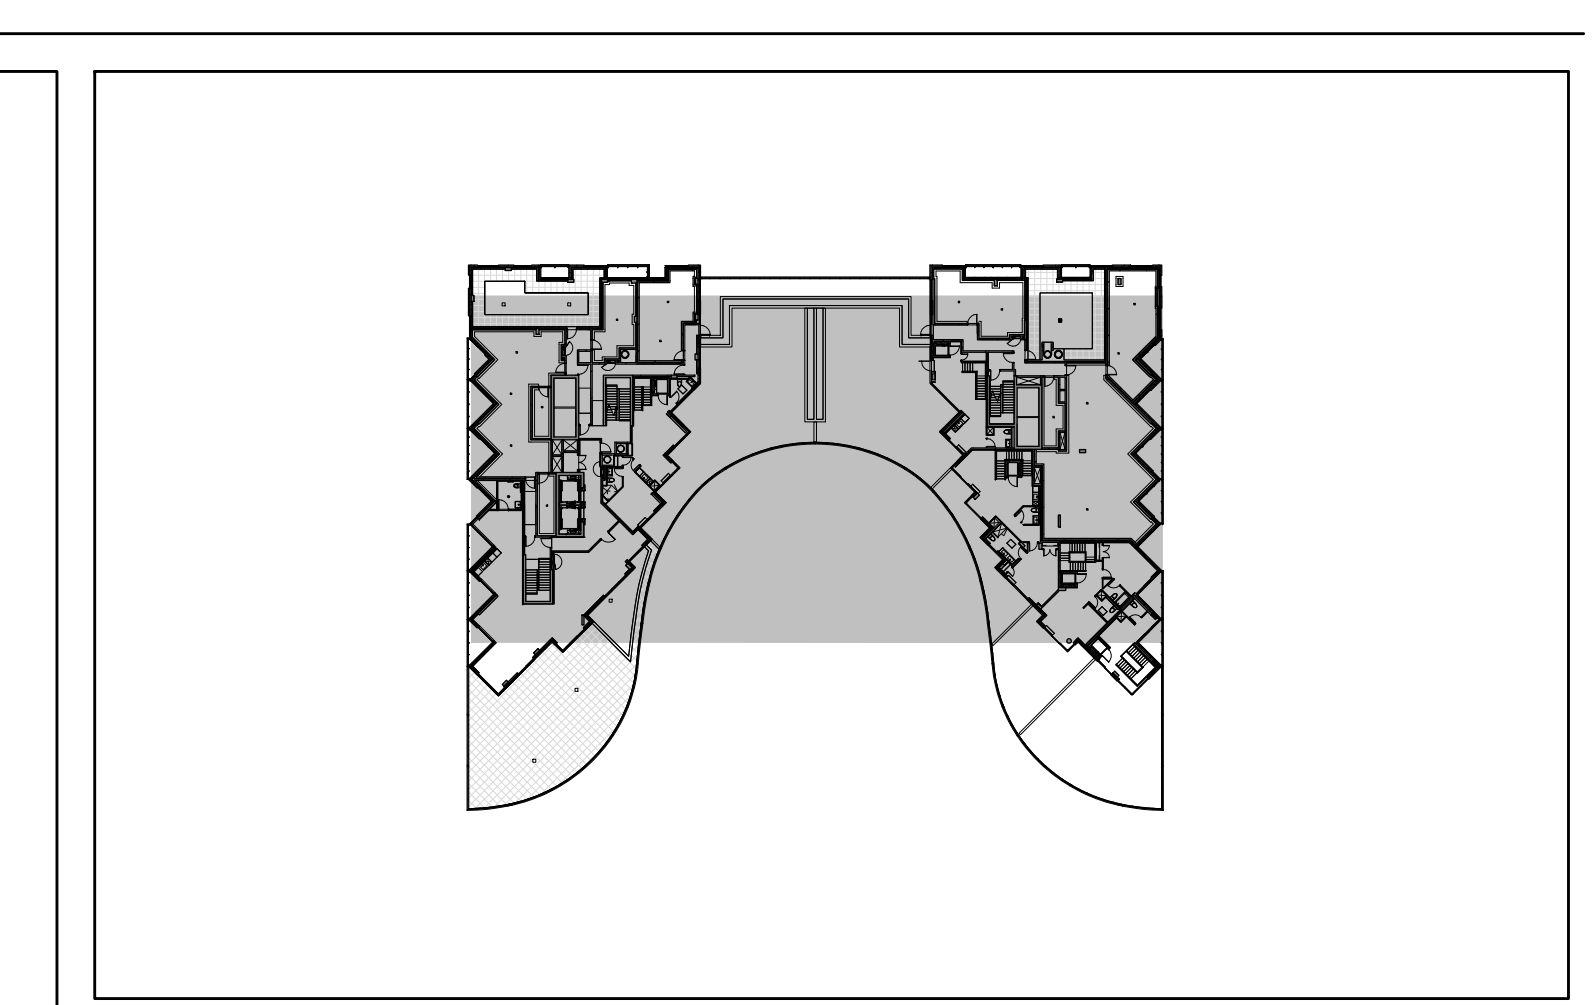
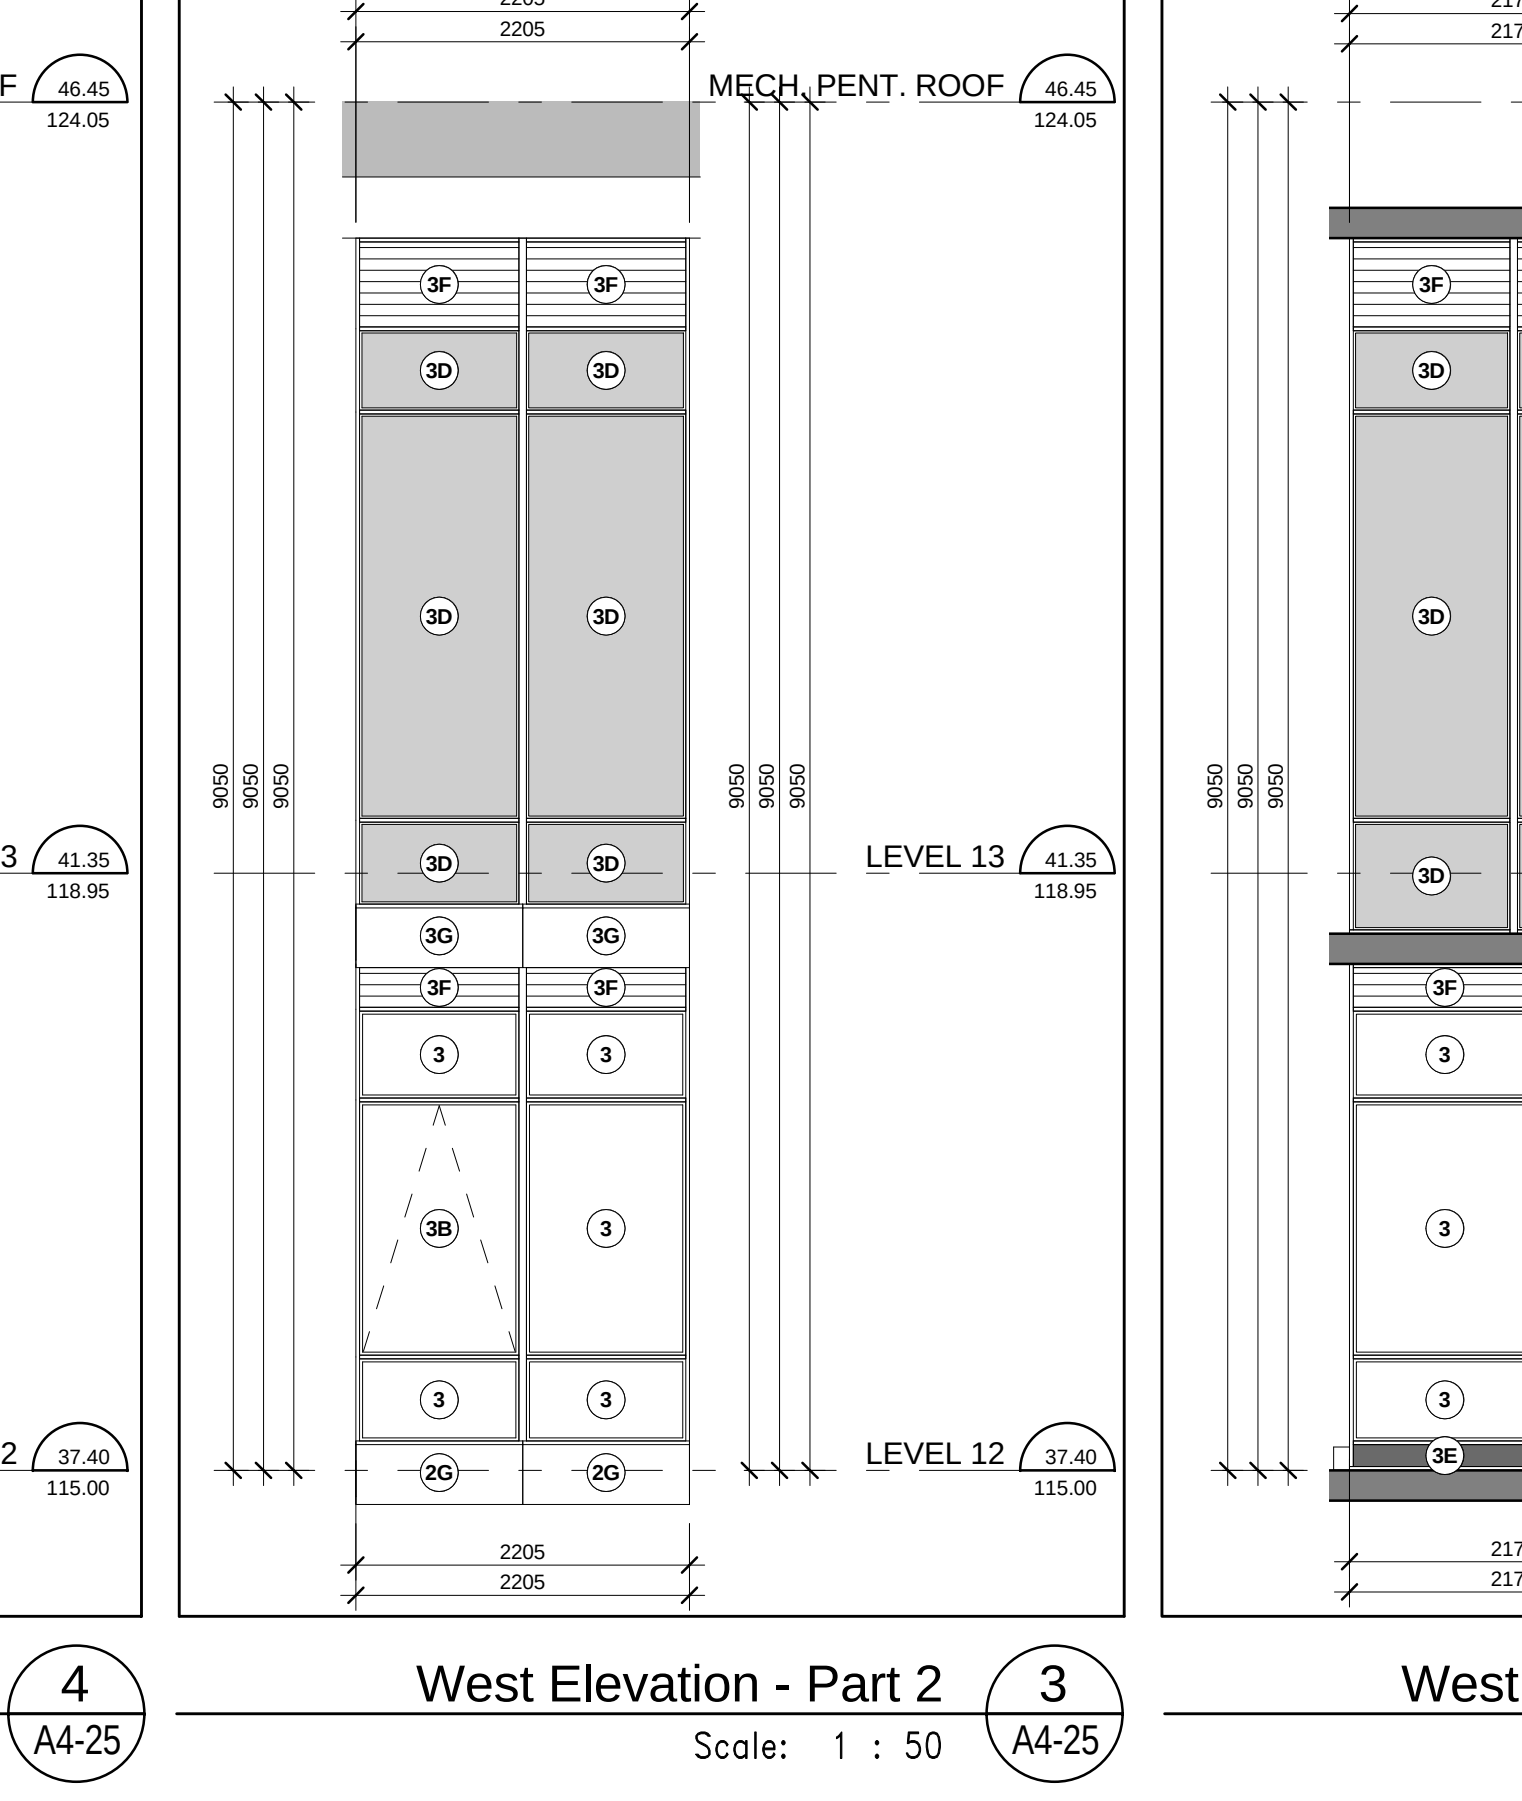
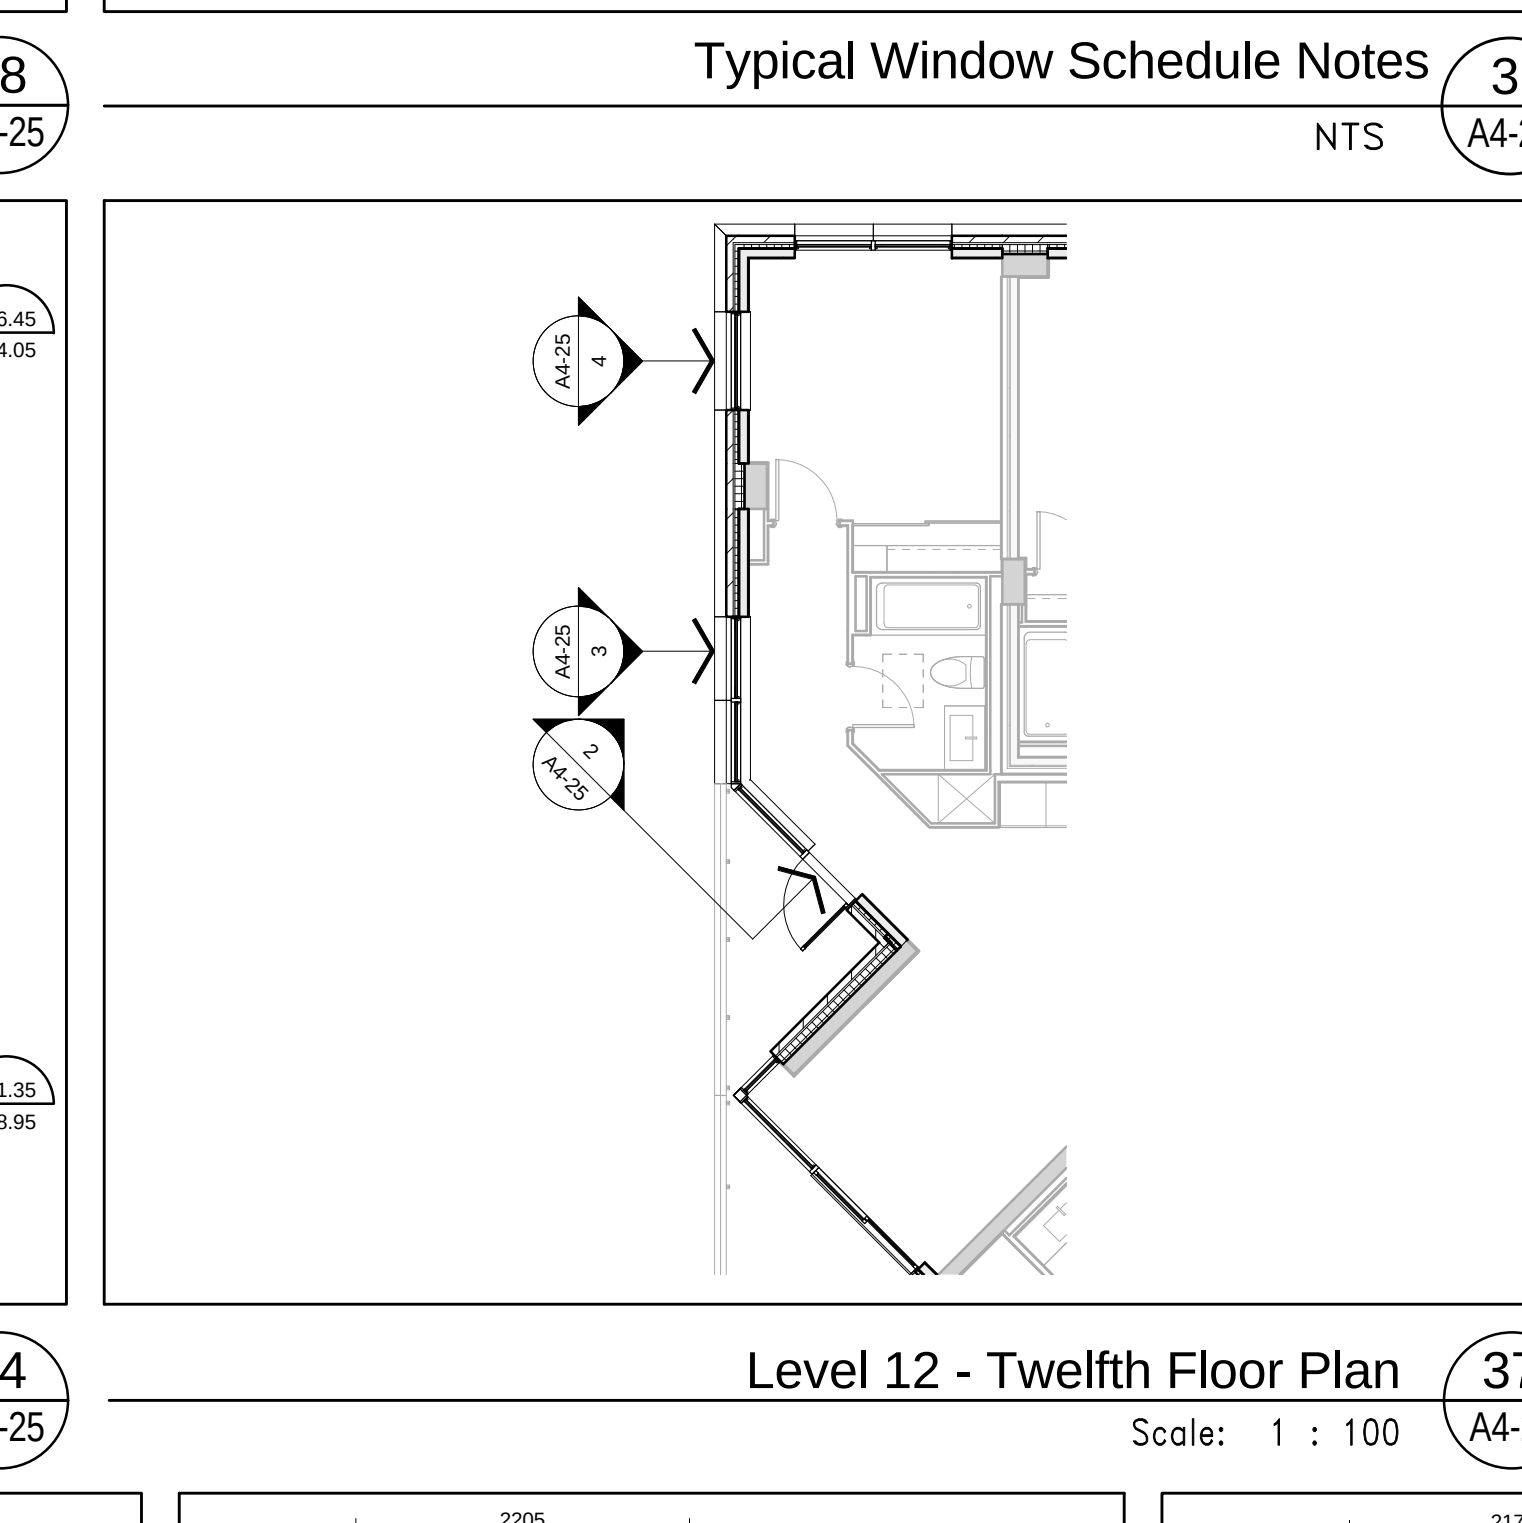
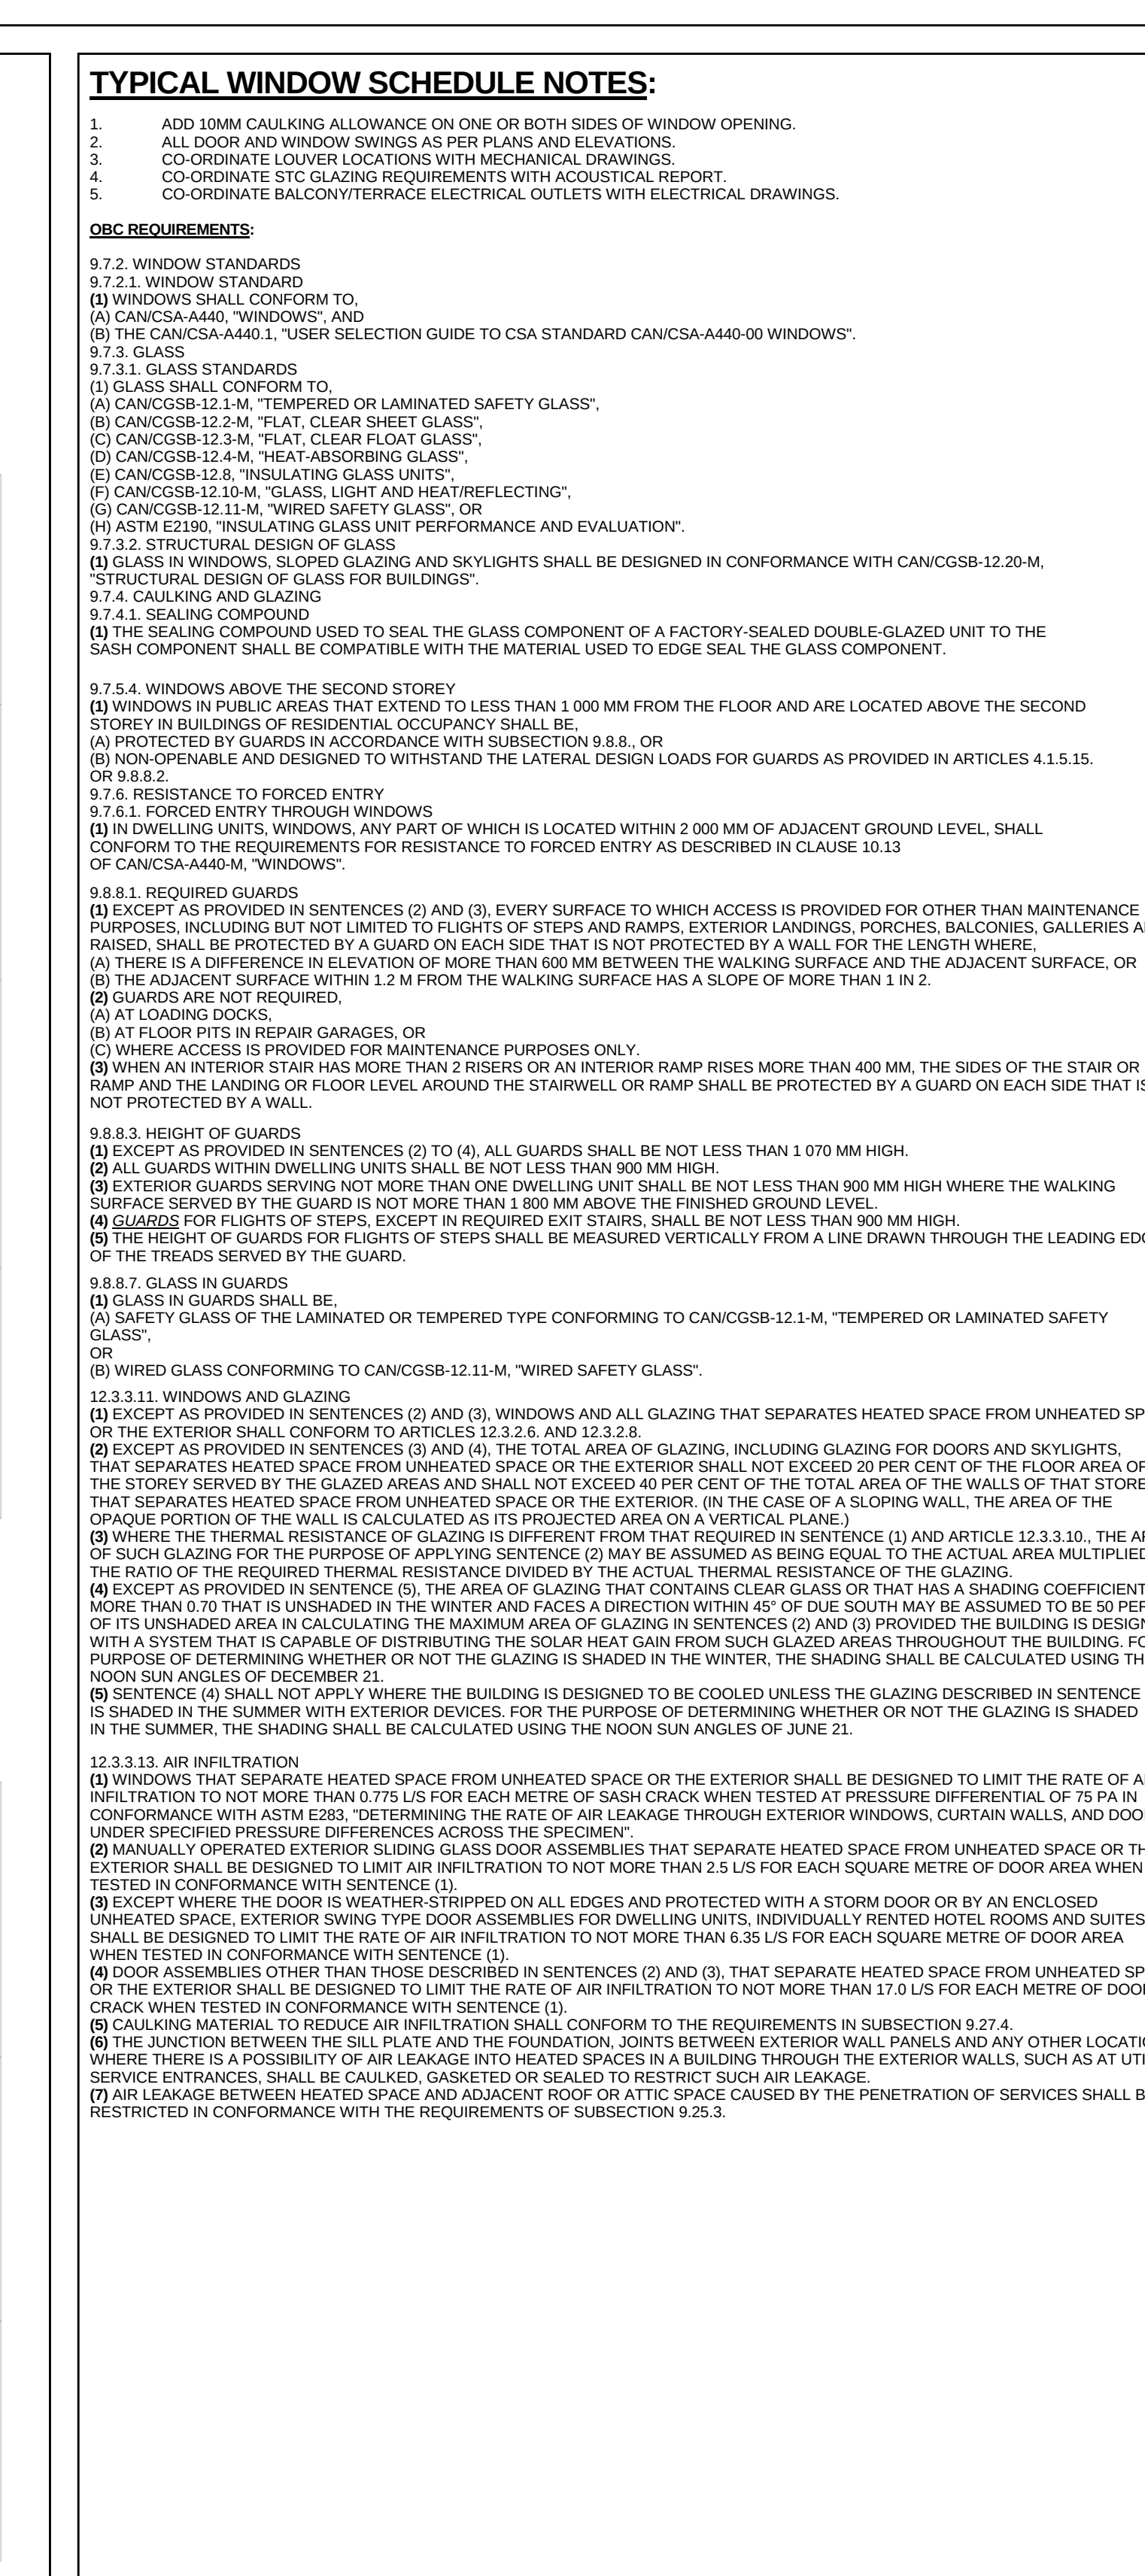
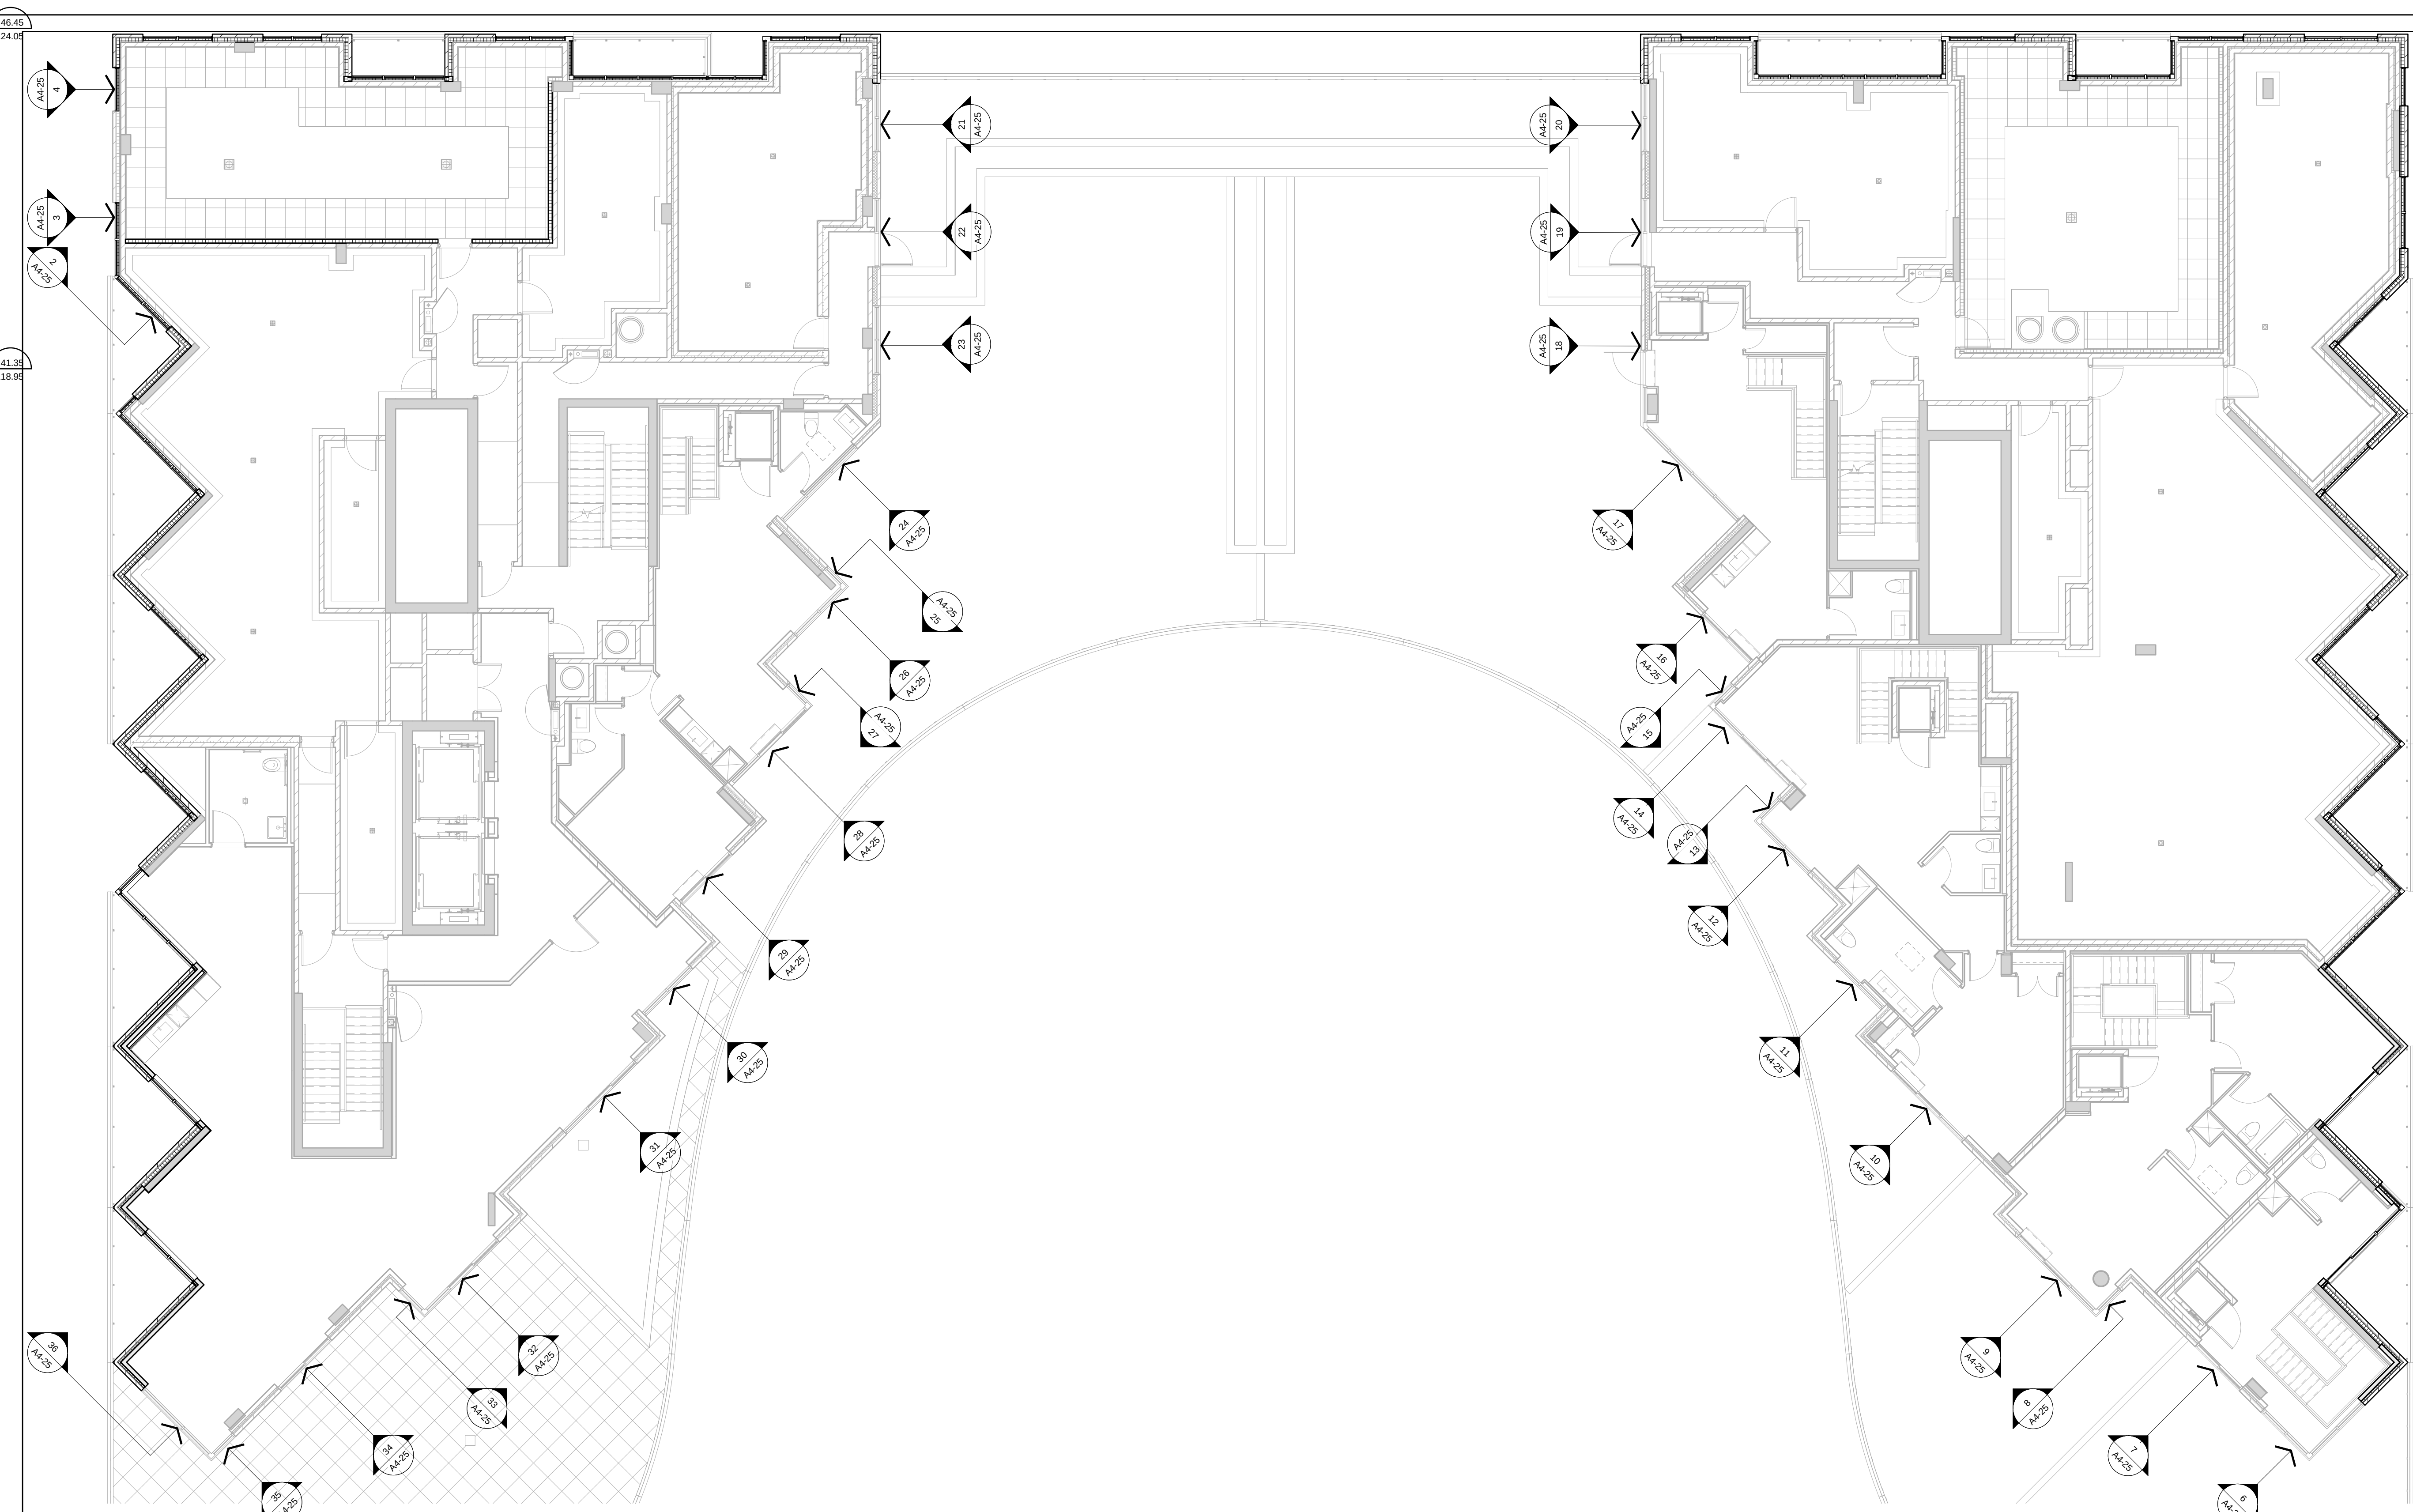
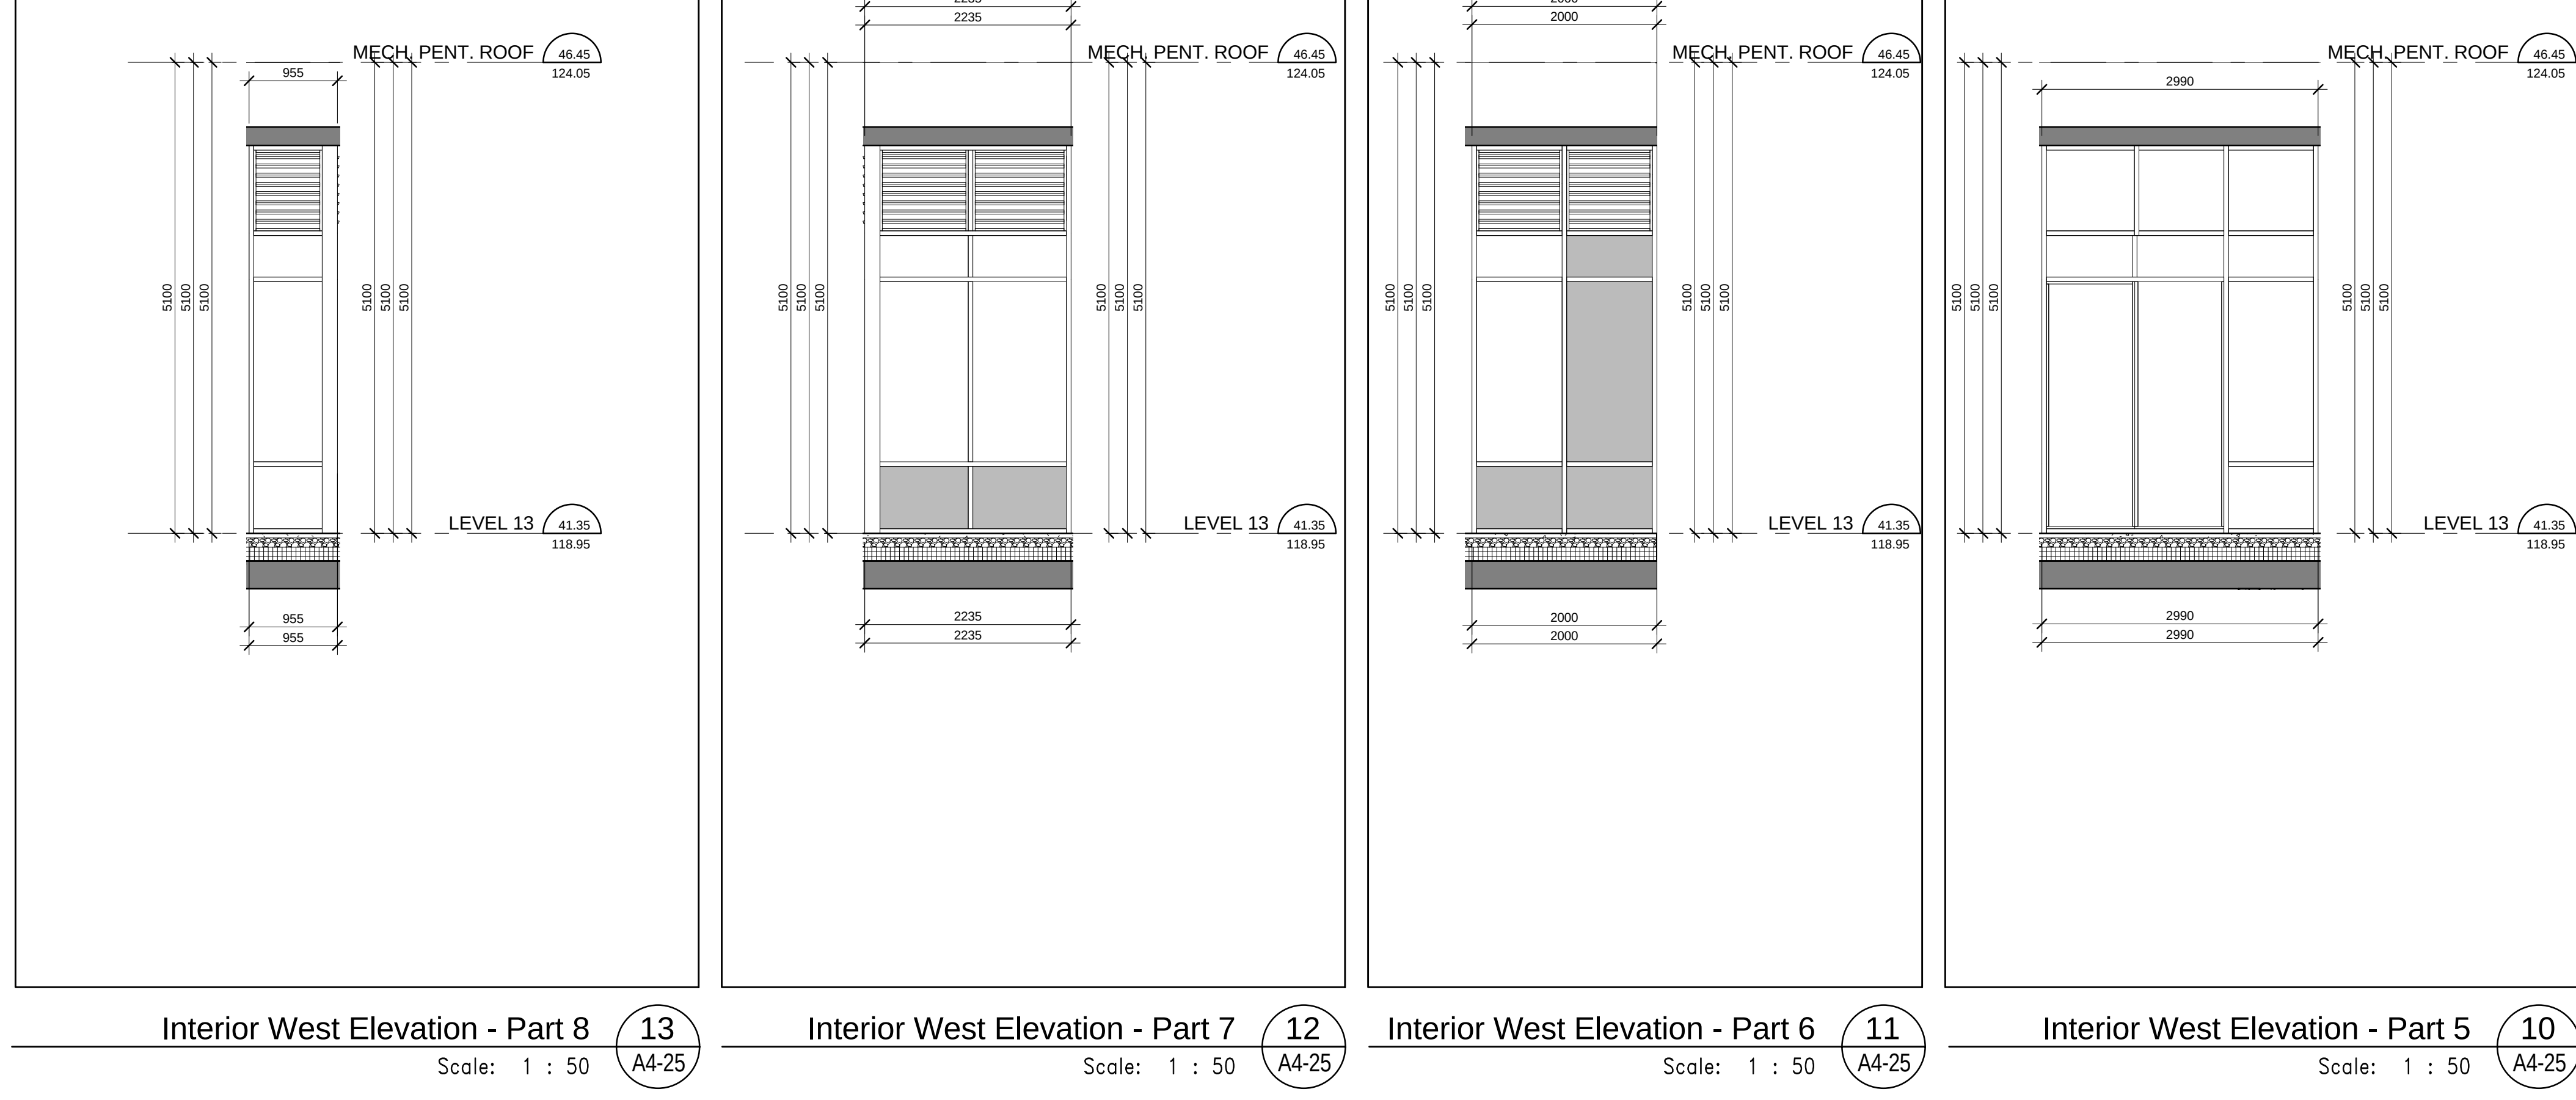
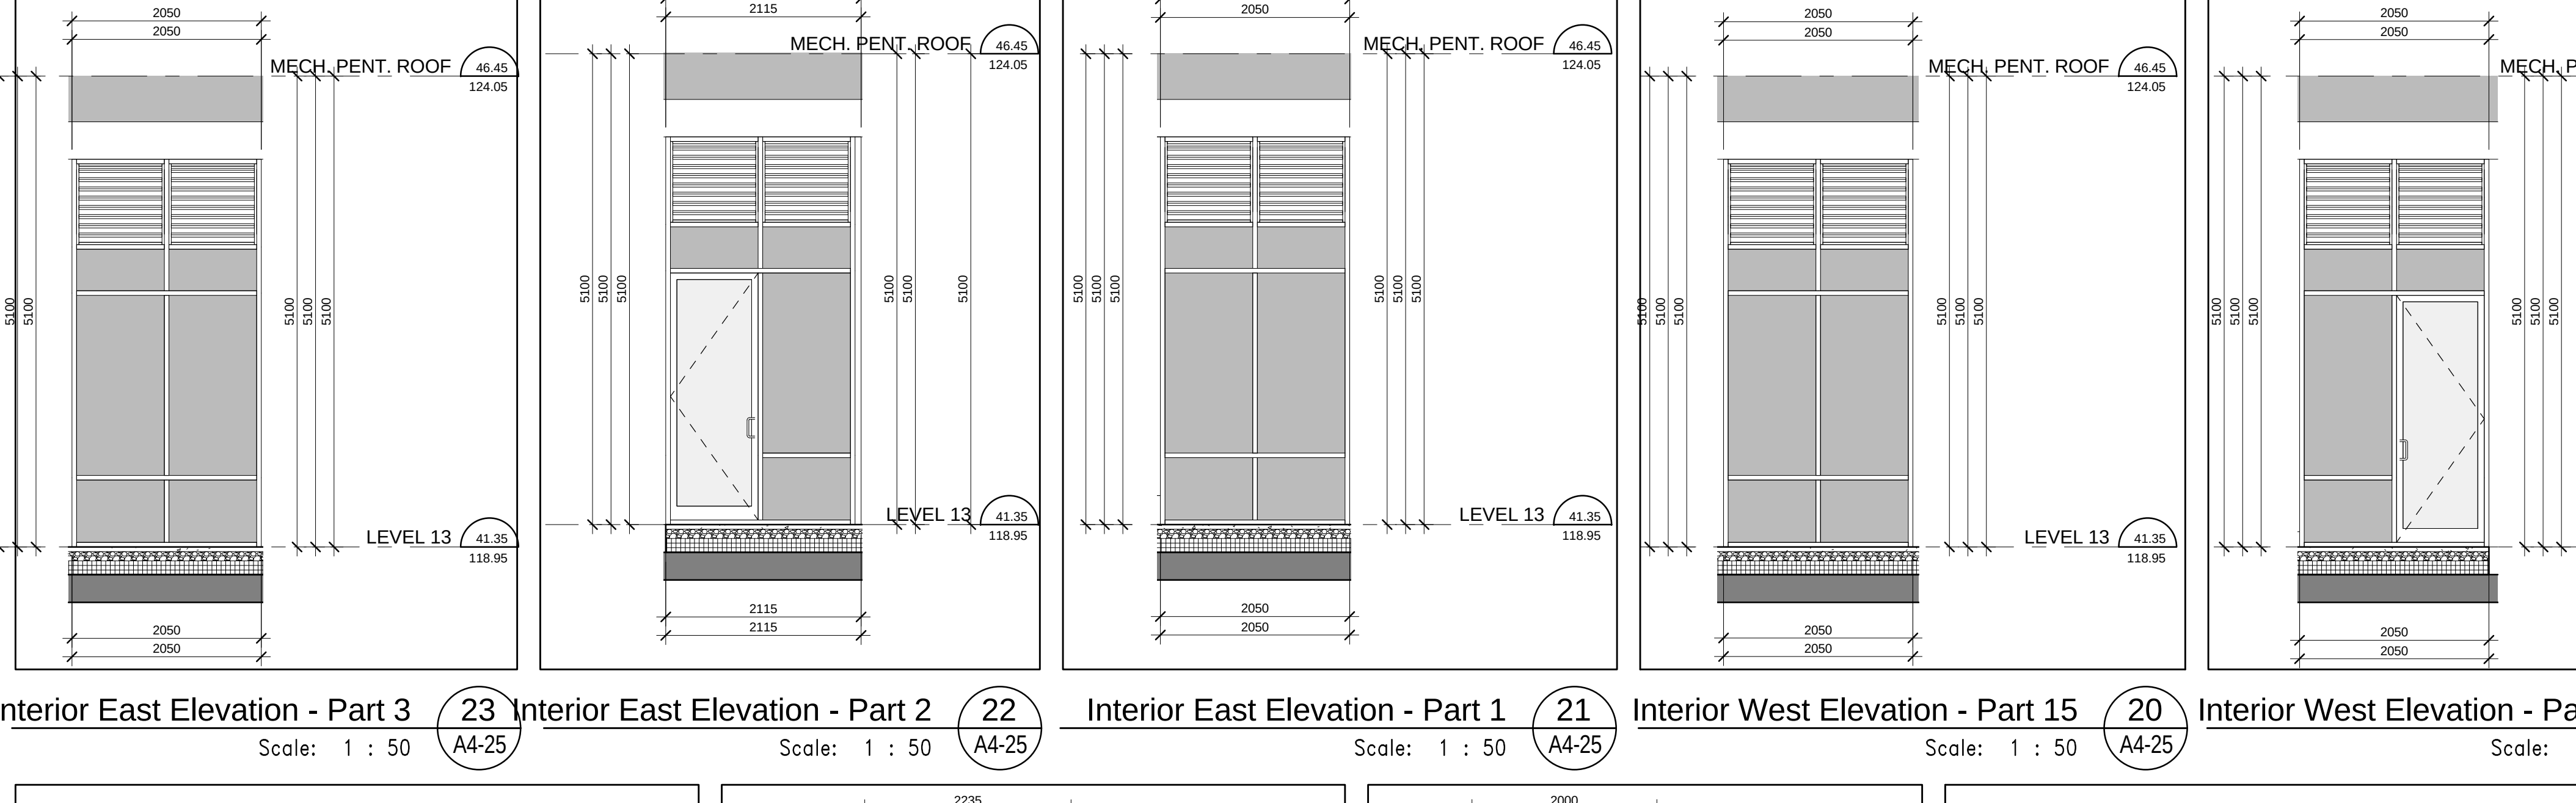
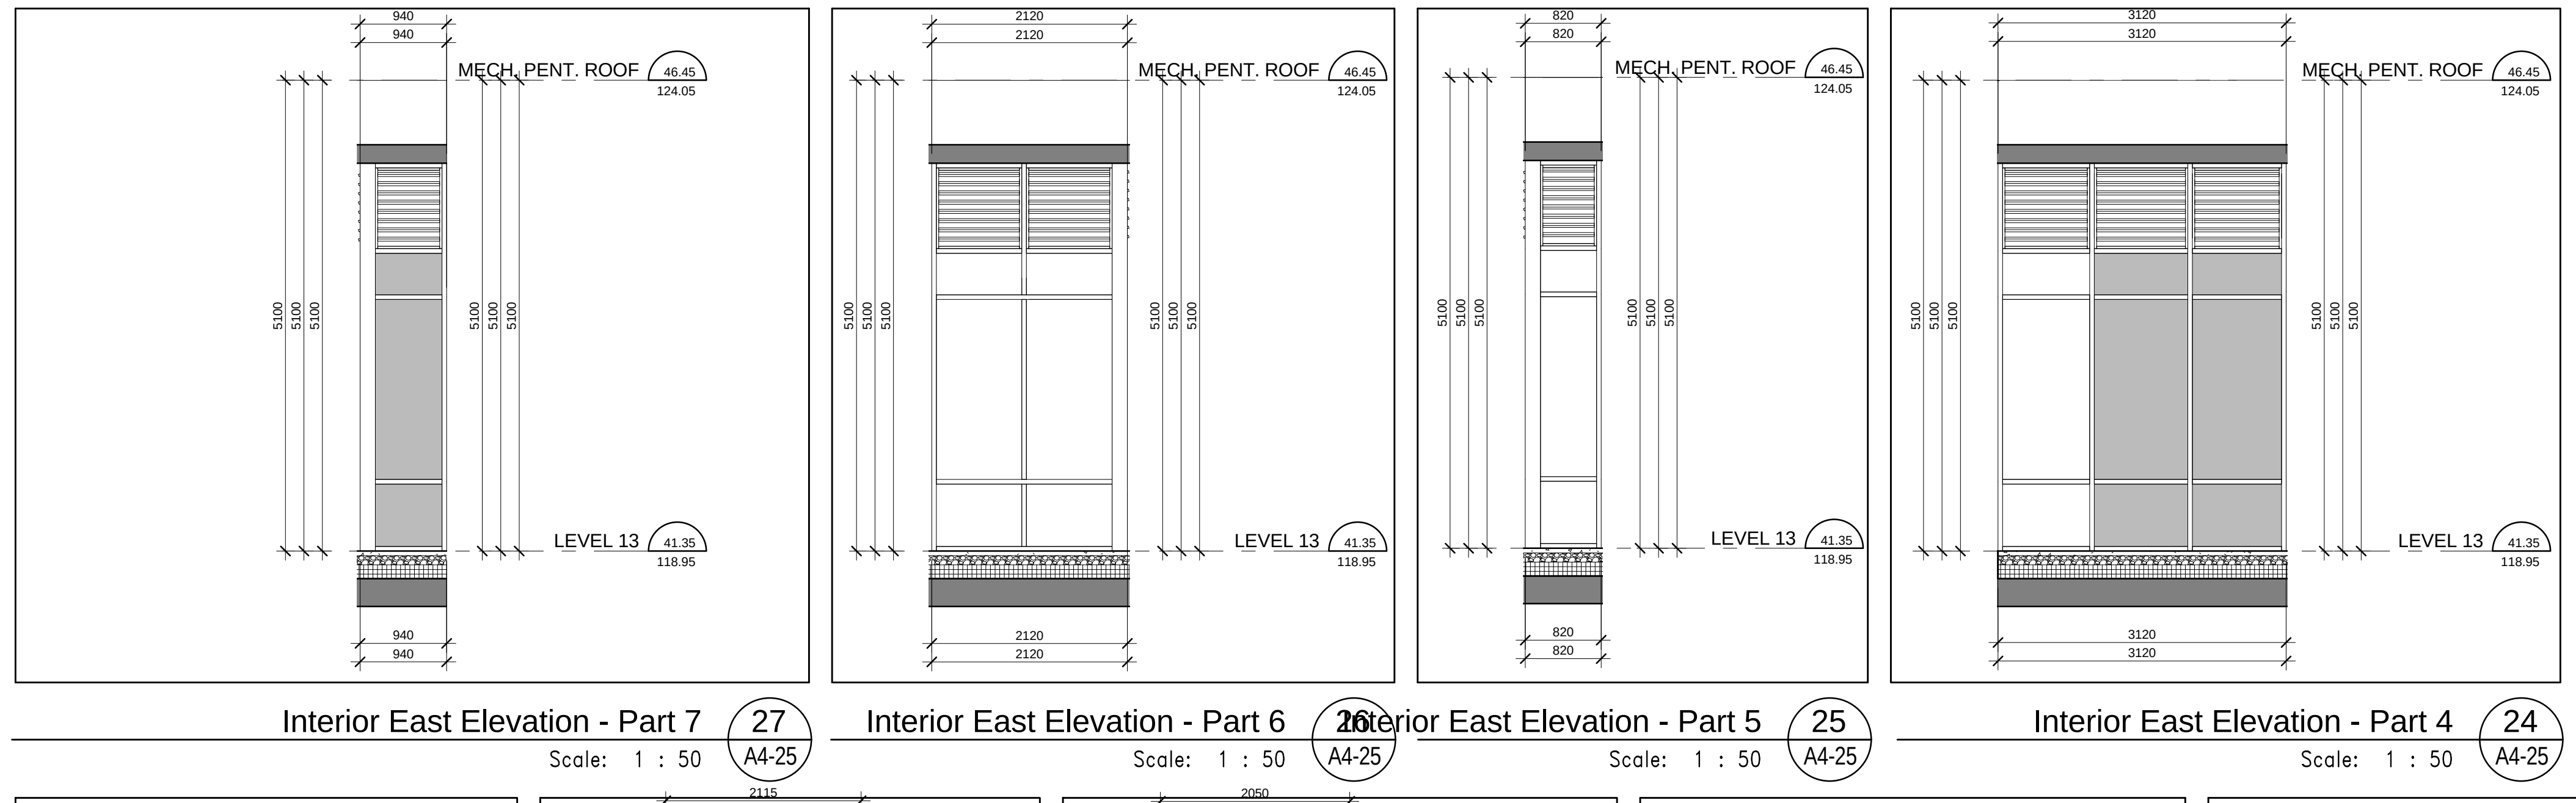
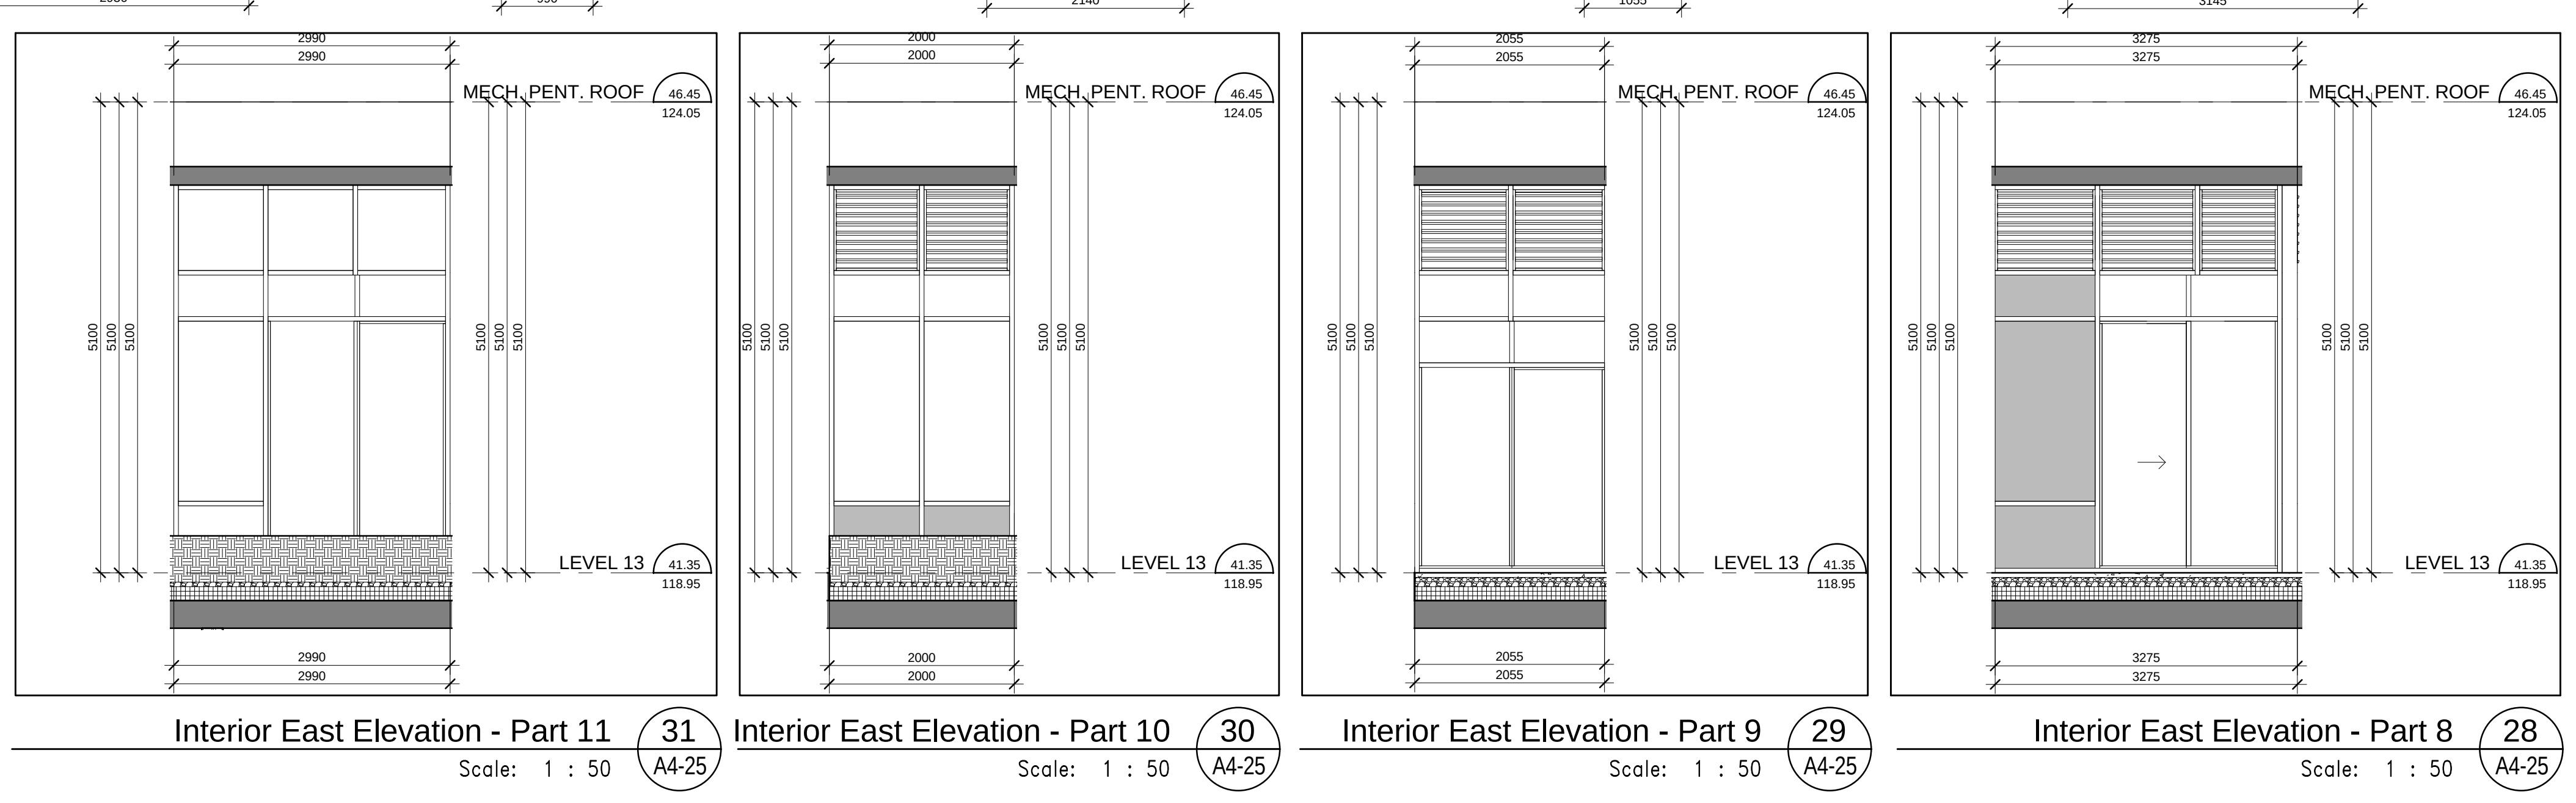


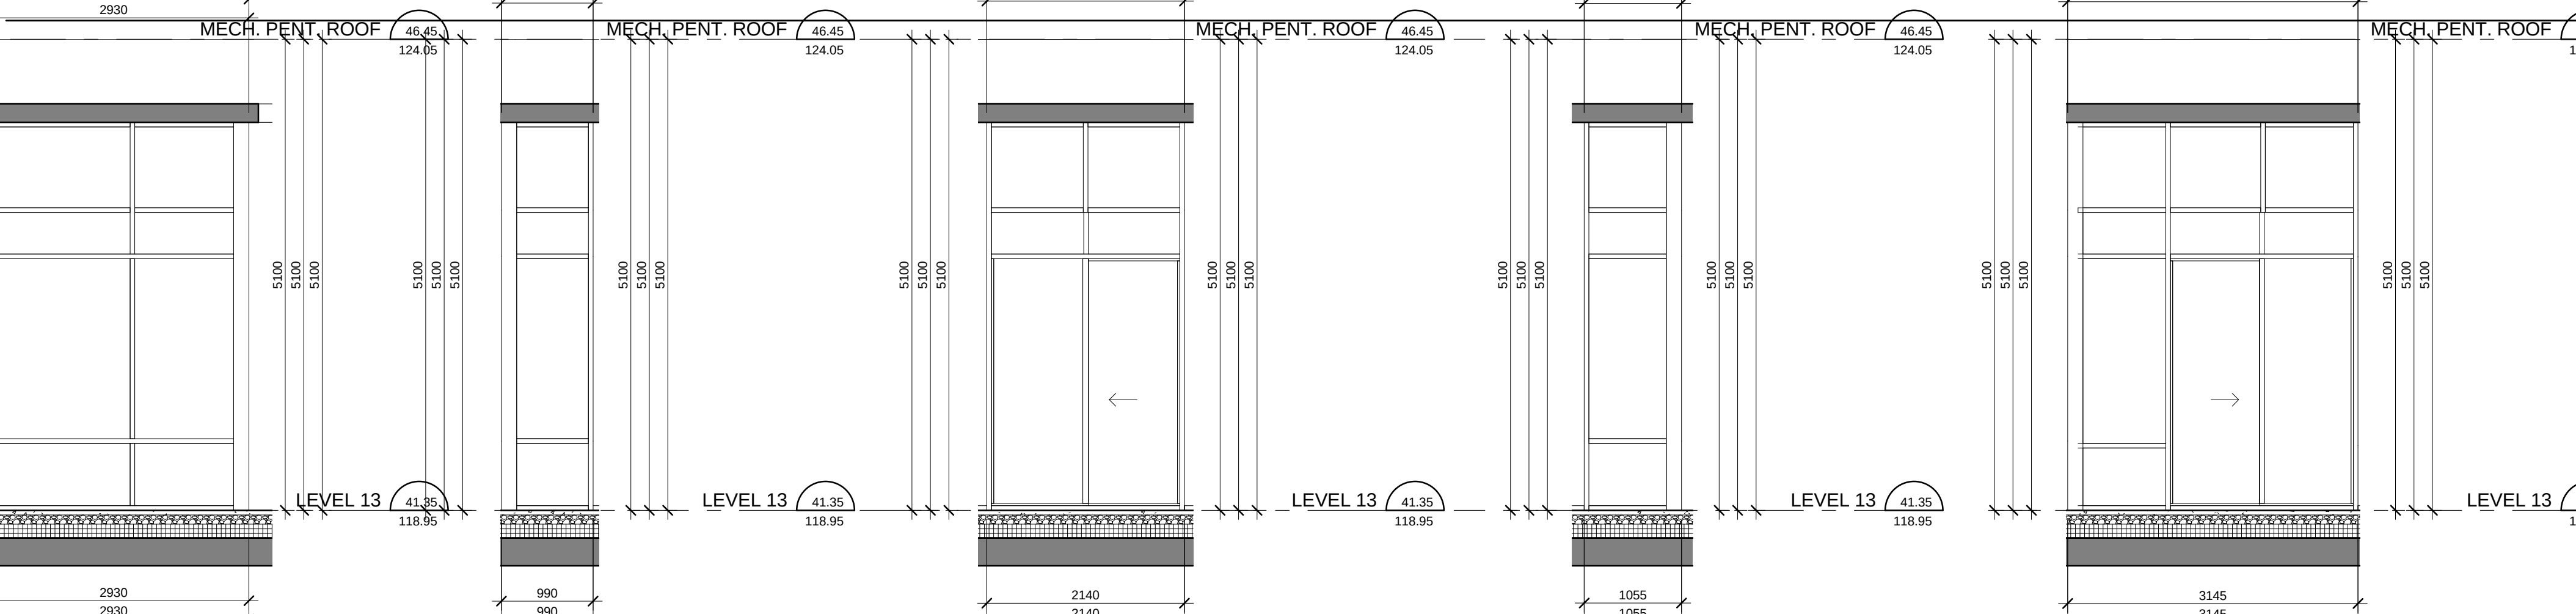

Contractor Must Check And Verify All Dimensions On The Job.

On The Scale The Drawing.

All Drawings, Specifications And Related Documents Are The Copyright Of KIRKOR ARCHITECTS + PLANNERS.

Representative Of The Drawing, Specifications And Related Documents.

In Part Or Whole Is Forbidden Without The Written Permission.

The Drawing Is Not To Be Used For Construction Unless Signed By The Architect.

Date: October 2, 2015

KIRKOR ARCHITECTS + PLANNERS

200 Martin Road Avenue, Toronto, Ontario, M3J 2K8

TEL: 646-4500, TEL: 646-1234, www.kirkorarchitects.com

No. Revision Date

PRICING SET

October 2, 2015

No. Issued For Date

AQUAVISTA

AT BAYSIDE TORONTO

Drawing Title

Window Schedule - Level 12-13 - West, East, Interior West & Interior East Elevation

Project

Hines TRIDEL AQUAVISTA Block 3 - R3 & R4

263 Queens Quay East Toronto, ON

Scale

As indicated

Author

Checked by

13148

October 2, 2015

Drawing No.

A4-25