


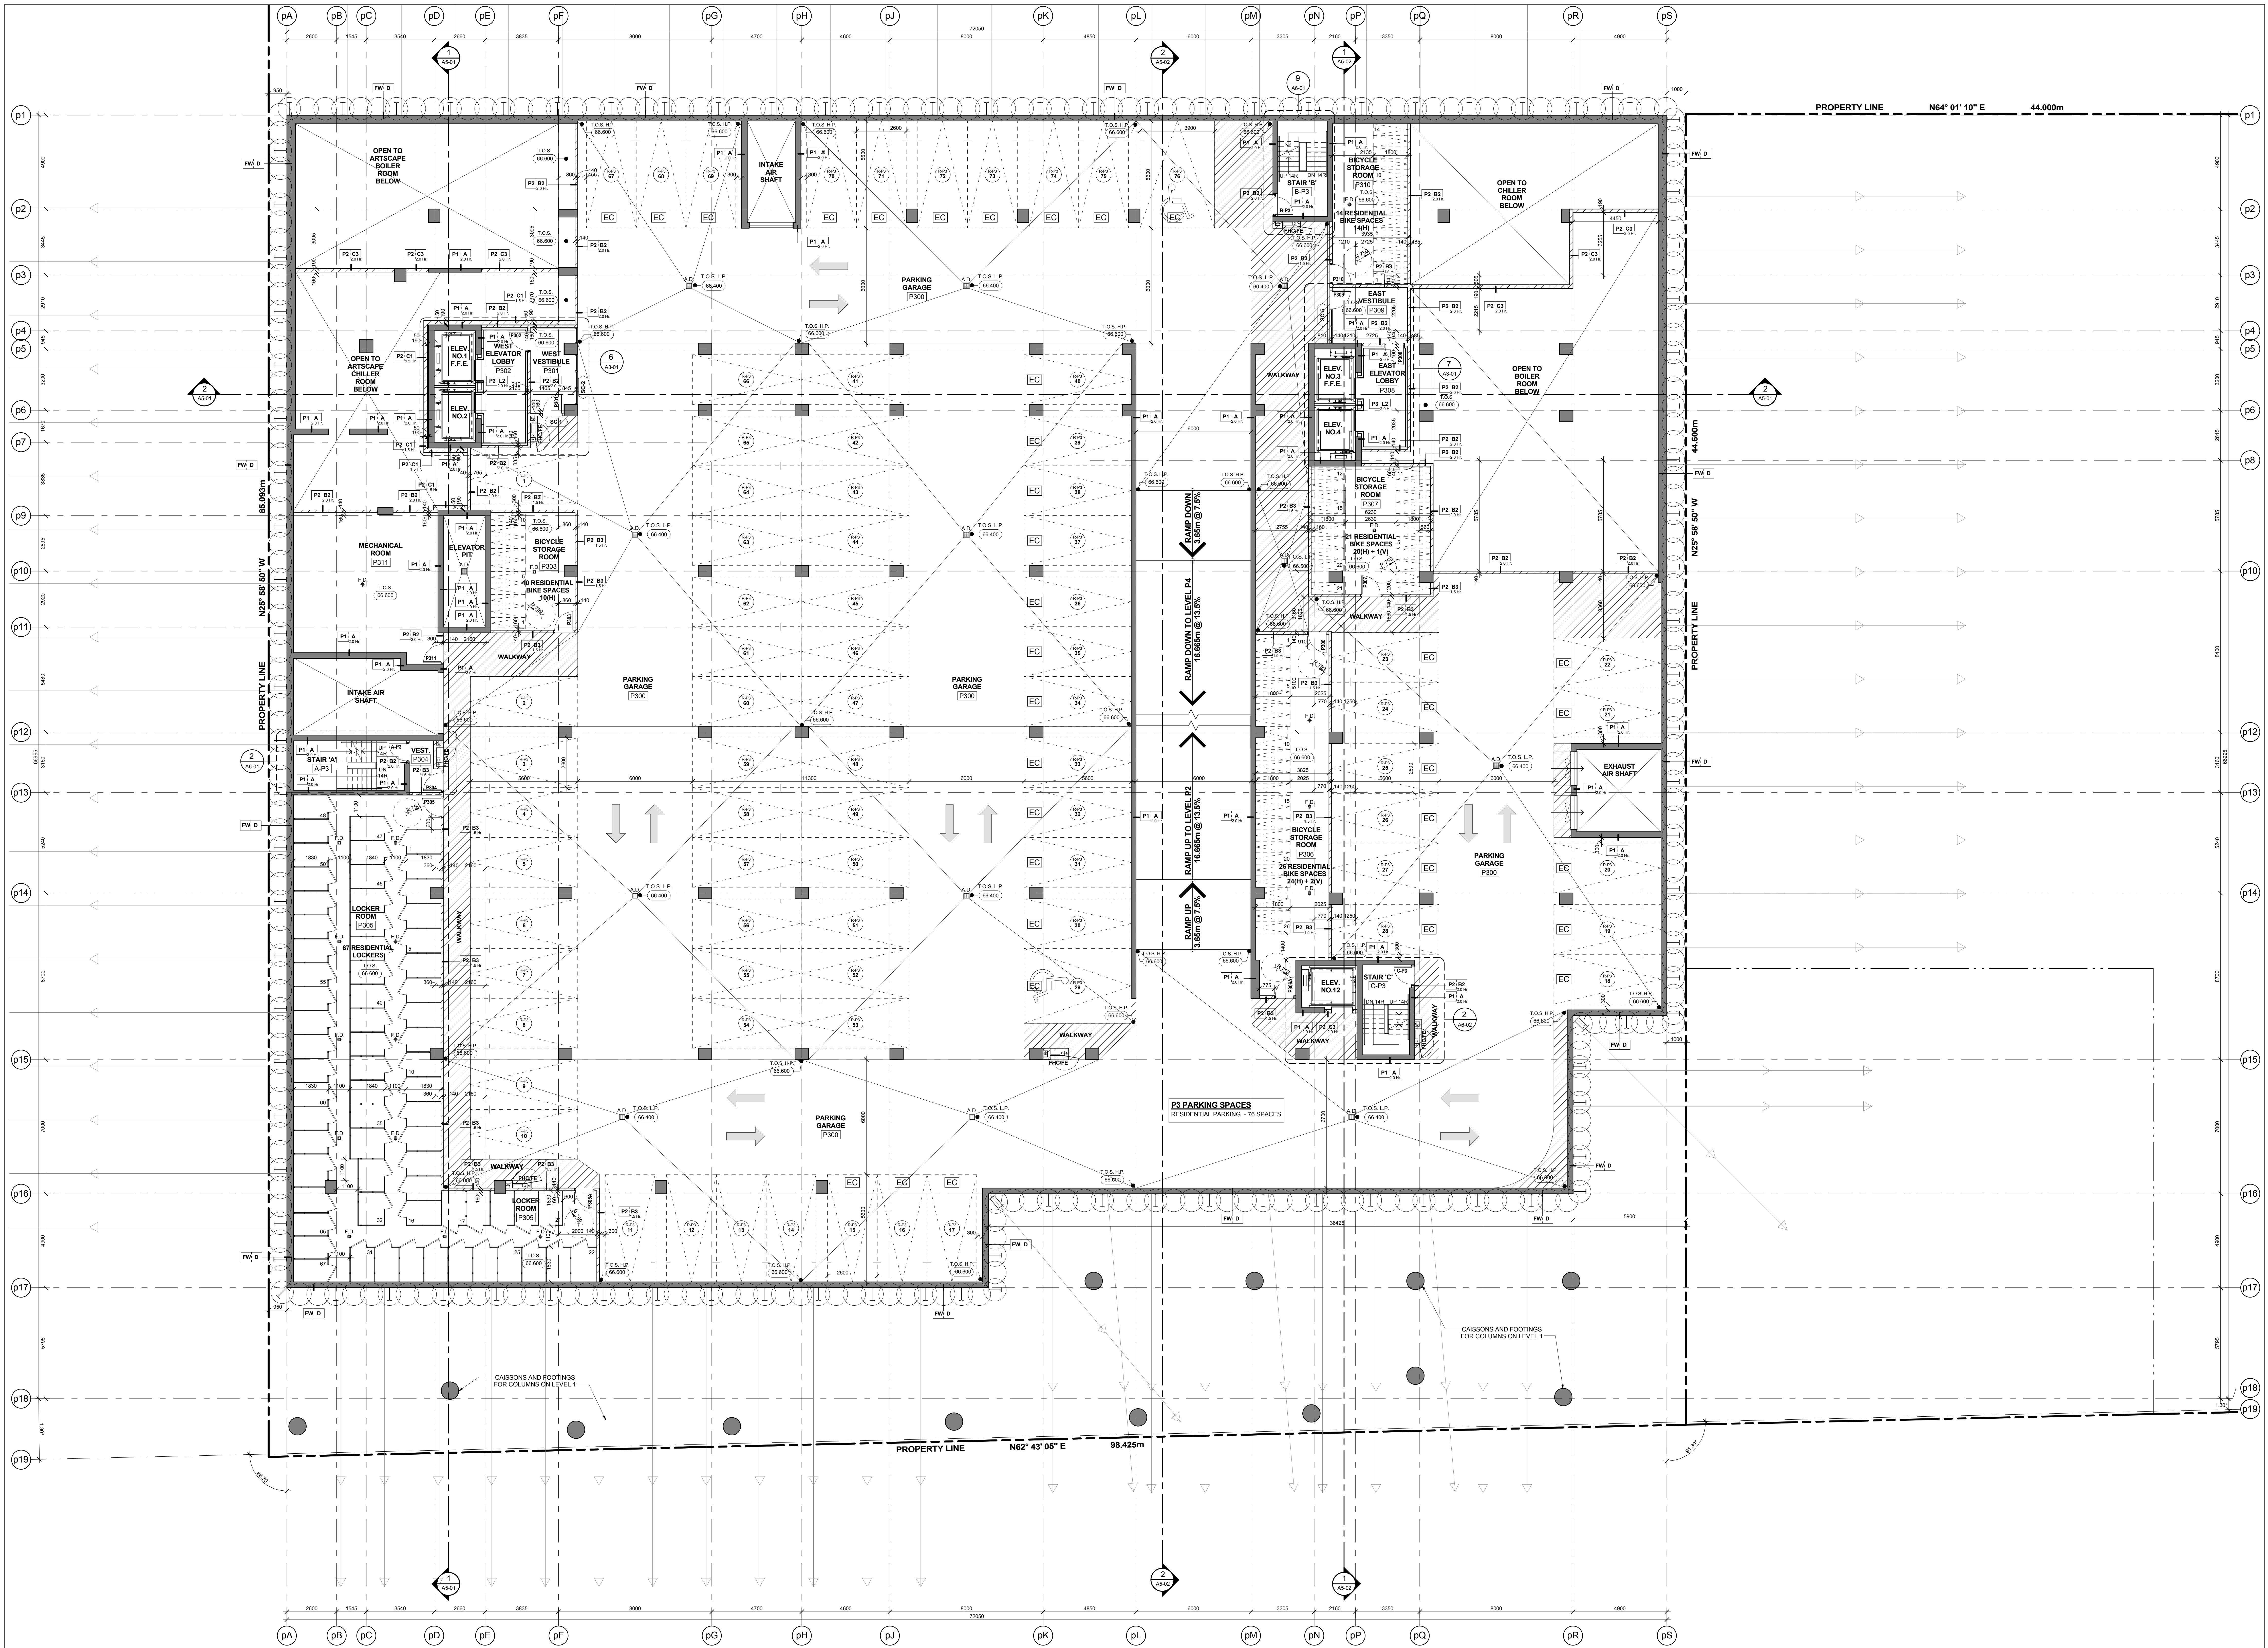

TYPICAL BICYCLE PARKING SPACE:

WALKWAY MINIMUM 1800mm
VERTICAL PARKING SPACE 1200mm (L) x 600mm (W)
HORIZONTAL PARKING SPACE 1800mm (L) x 600mm (W)

Typical Bicycle Parking Space Legend 3
A2-02

GENERAL NOTES LEGEND

CONCRETE MINOR LEGEND:
COLUMN: WALL MOUNTED CONVEX MIRROR
CEILING MOUNTED CONVEX MIRROR
SIGNAGE AND MARKING LEGEND:
POST MOUNTED SIGN
SIGN NUMBER
PARKING MARKING SYMBOL
PAVEMENT MARKING LEGEND:
100% SOLID YELLOW LINE
100% SOLID WHITE LINE
60% SOLID WHITE LINE
ARROWS AS SHOWN
30% YELLOW WATCHING AT 1.2m ON CENTRE UNLESS SHOWN OTHERWISE

PARKING SIGNAGE LEGEND:
CONVEX MIRROR LEGEND:
SIGNAGE AND MARKING LEGEND:
PAVEMENT MARKING LEGEND:

General Parking Signage Legend 5
A2-02

General Notes Legend 2
A2-02

GENERAL PARKING LEVEL NOTES

1. ELEVATOR
2. ELEVATOR
TYPICAL PARKING SPACE:

Drive Aisle @ 6m min.

TYPICAL PARKING SPACE:

Drive Aisle @ 5.5 m to less than 6m

HANDICAP PARKING SPACE:

Drive Aisle @ 6m min.

General Parking Level Notes 1
A2-02

Contractor Must Check And Verify All Dimensions On The Job.
Do Not Scale The Drawing.
All Drawings, Specifications And Related Documents Are The Copyright Of
The Architect And Shall Be Returned Upon Request.
Representative Of Client, Specifications And Related Documents
In Part Or Whole Is Forbidden Without The Architect's Written Permission.
The Drawing Is Not To Be Used For Construction Unless Signed By The Architect.
Date: October 15, 2015

KIRKOR ARCHITECTS + PLANNERS
20 Martin Ross Avenue, Toronto, Ontario, M3J 2K6
Tel: 416-593-5500, Fax: 416-593-1234, www.kirkorarchitects.com

No.: Revision Date:
1. Antscape Change Notice Aug. 25, 2015

AQUAVISTA
AT BAYSIDE TORONTO

Drawing Title: Floor Plans
Level P3 - Underground Parking Garage (Level C)

Project:
Hines TRIDEL
AQUAVISTA
Block 3 - R3 & R4
263 Queens Quay East
Toronto, ON

Scale:
1 : 100
Drawing No.: 13148
Date: October 15, 2015
Drawing No.: A2-02