




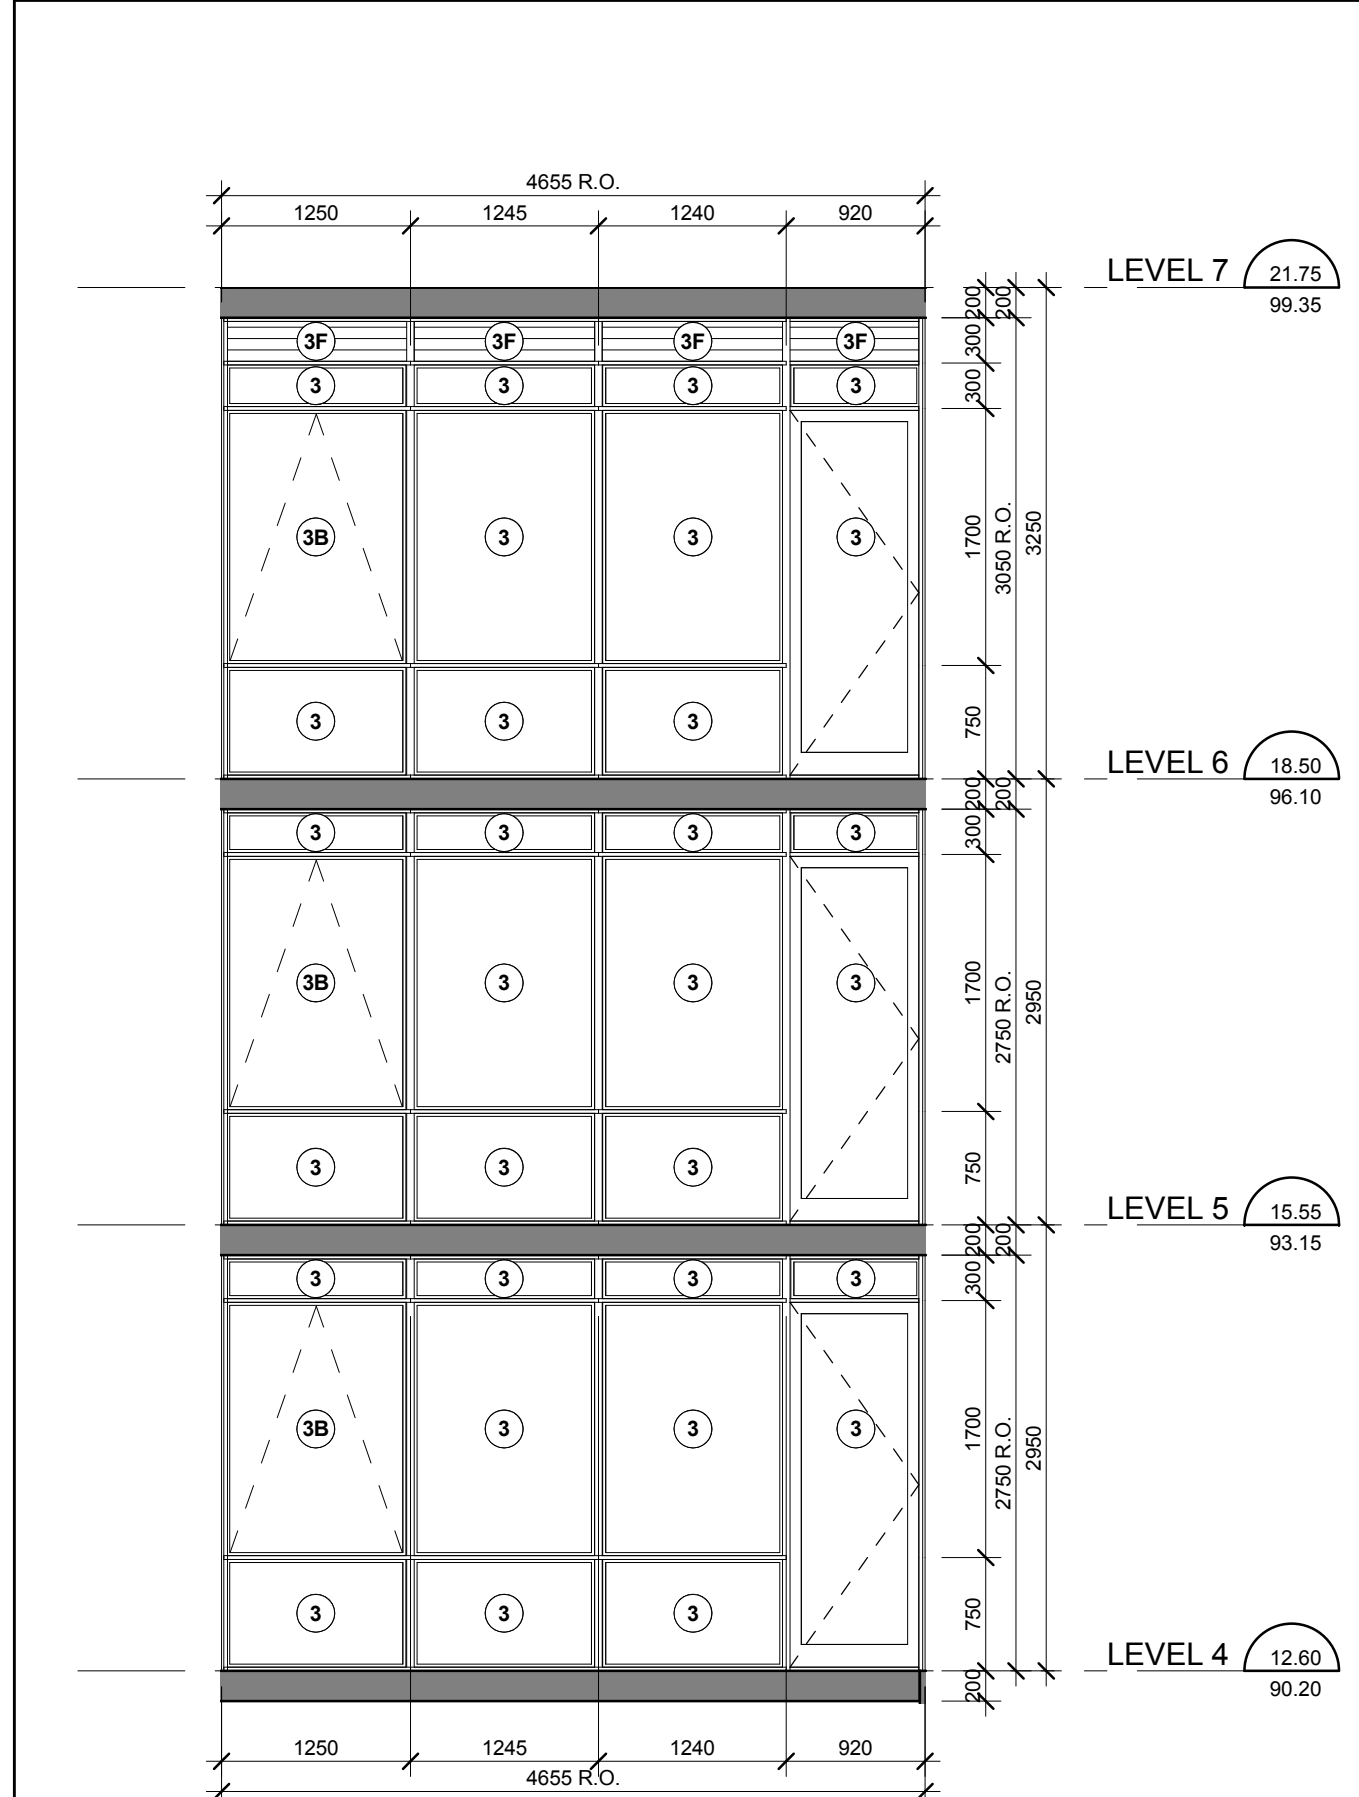


ELEVATION VIEW

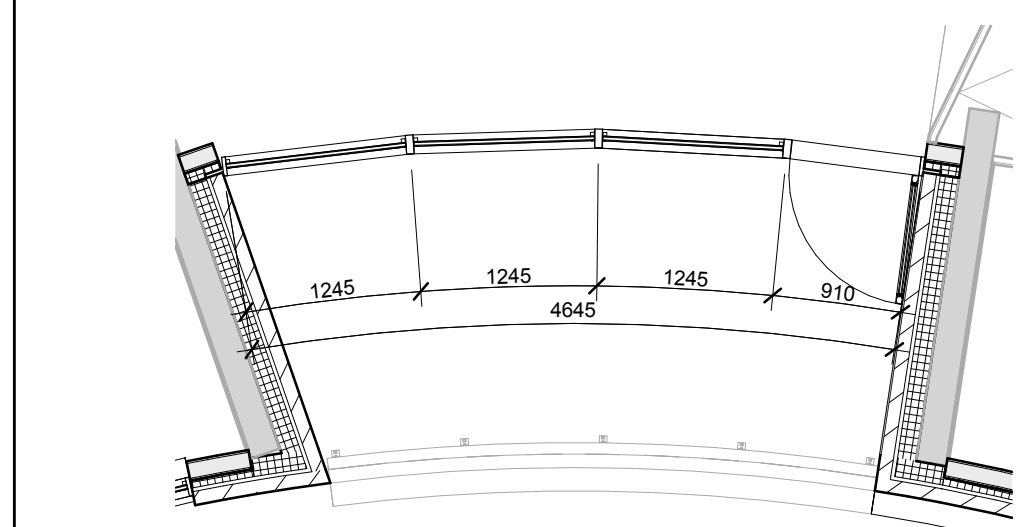


Interior East Elevation - Part 1
Scale: 1 : 50
A4-15

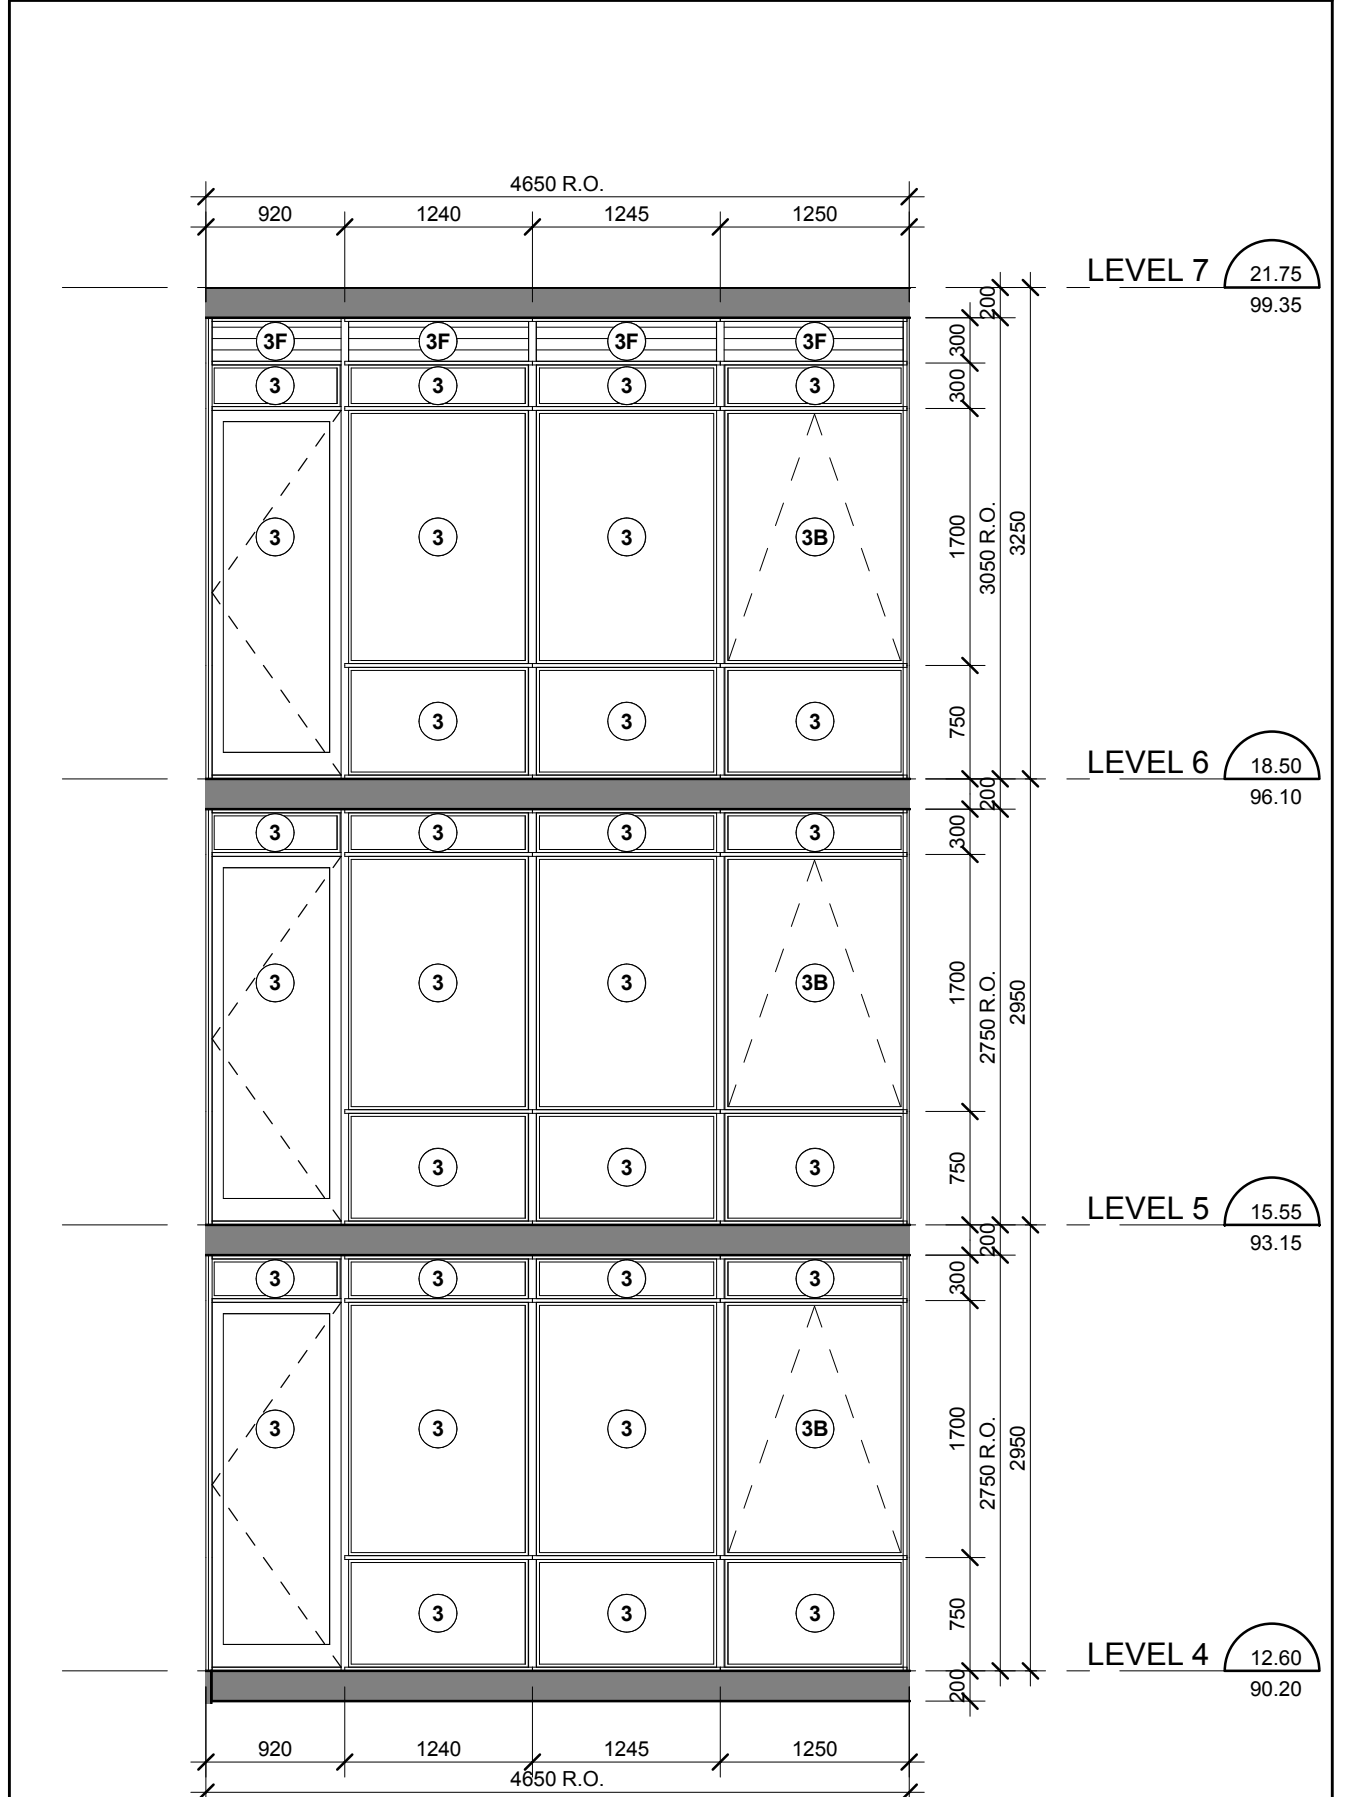

ELEVATION VIEW

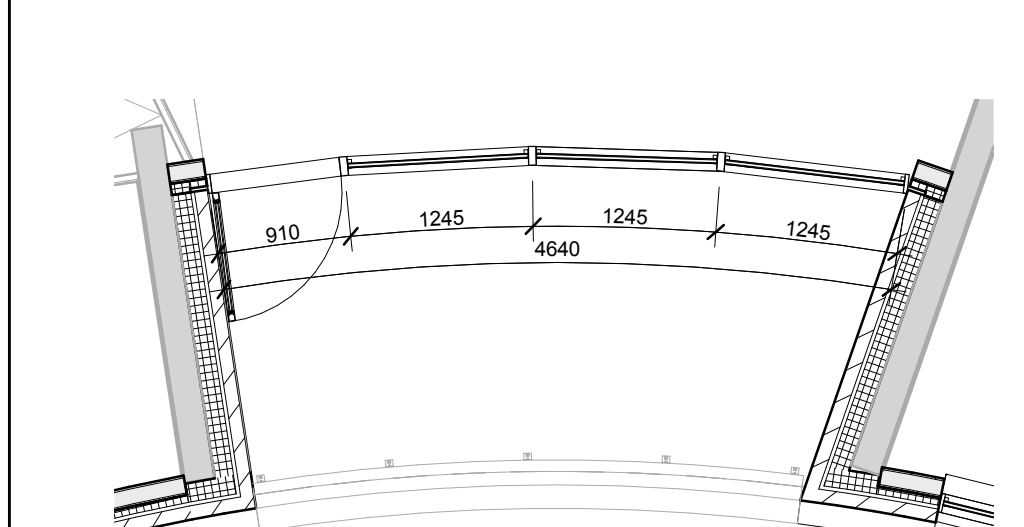


Interior West Elevation - Part 1
Scale: 1 : 50
A4-15

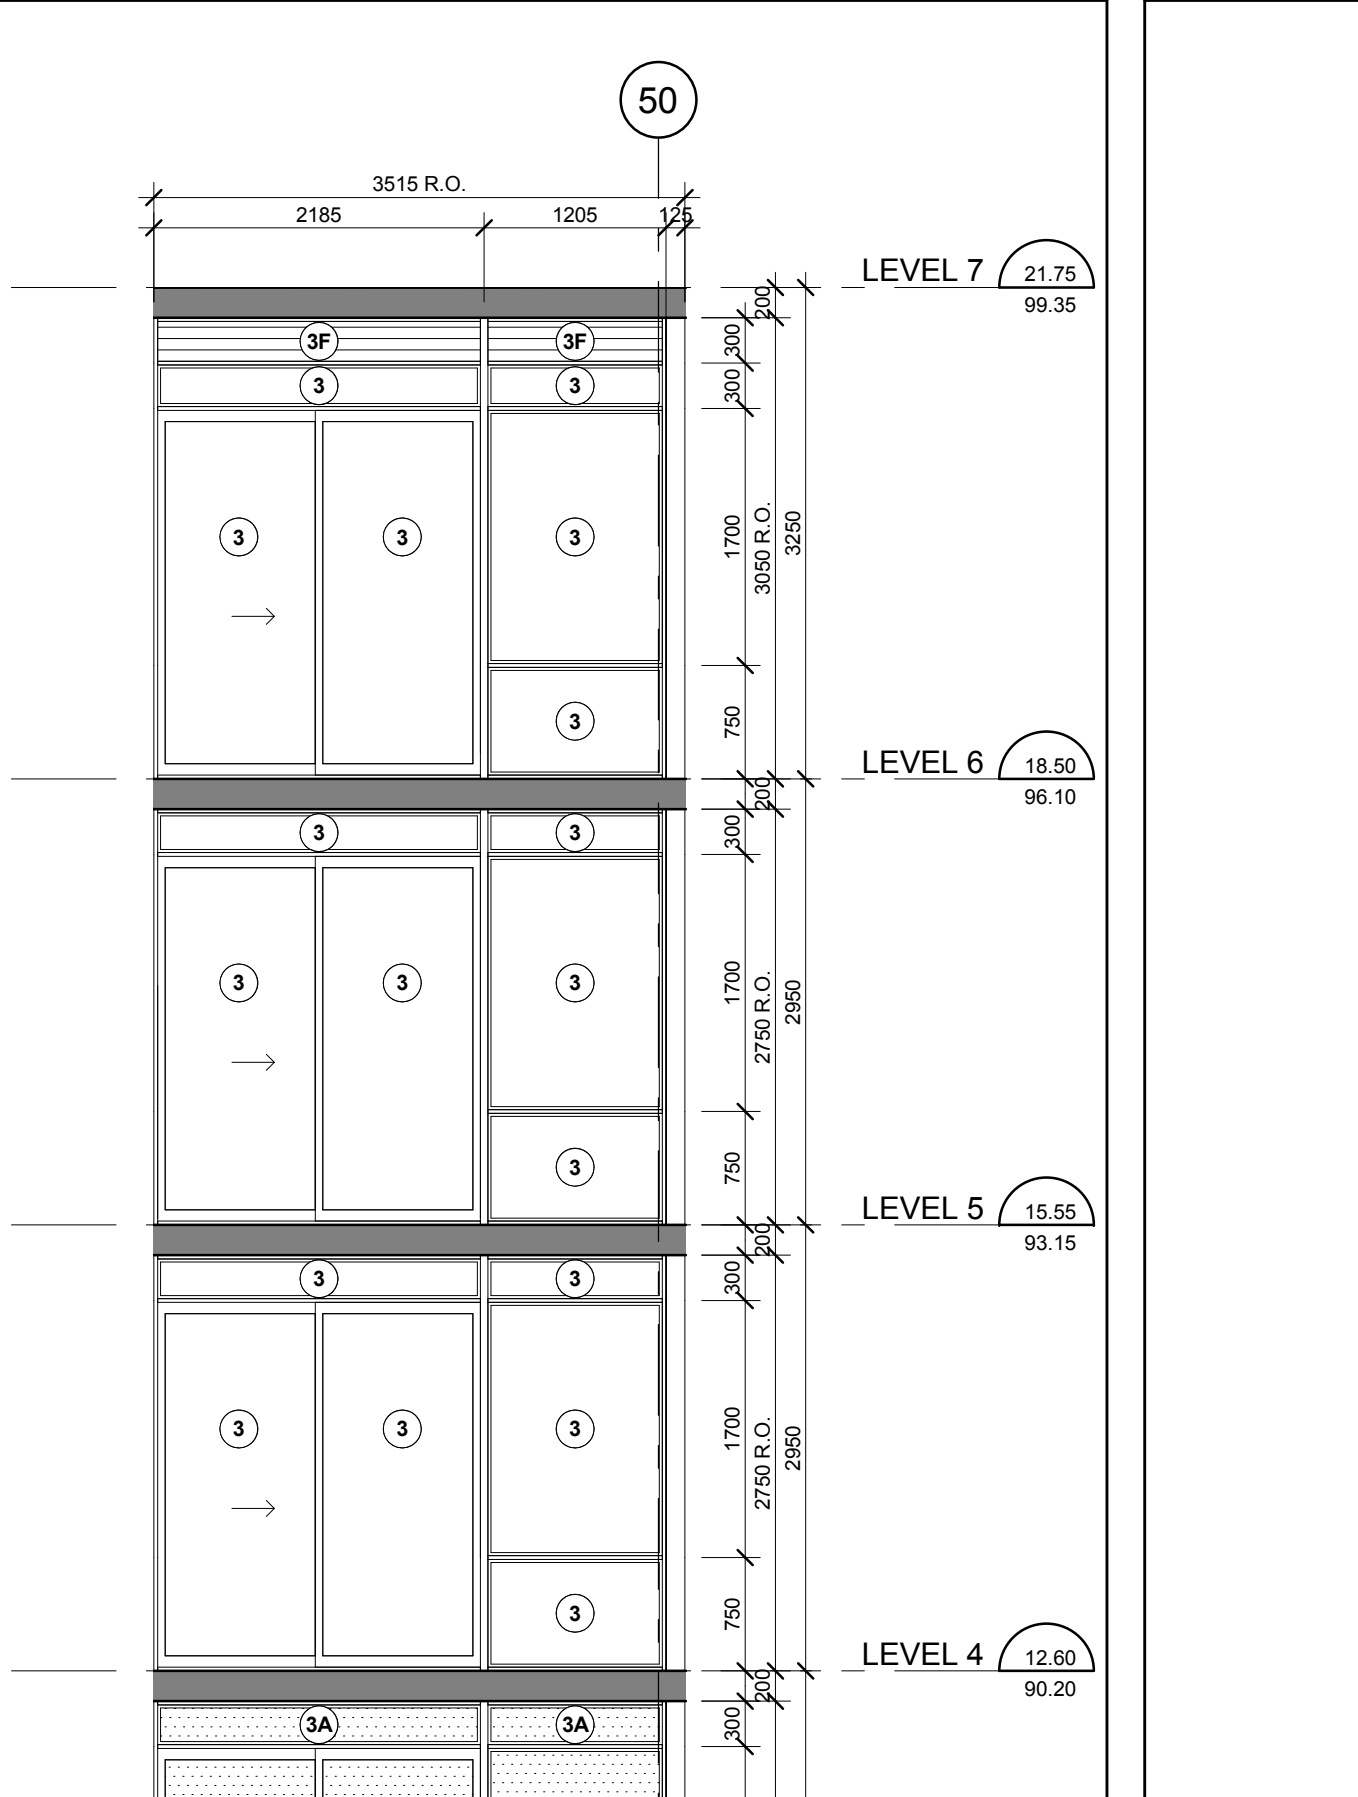


ELEVATION VIEW




Interior East Elevation - Part 4
Scale: 1 : 50
A4-15

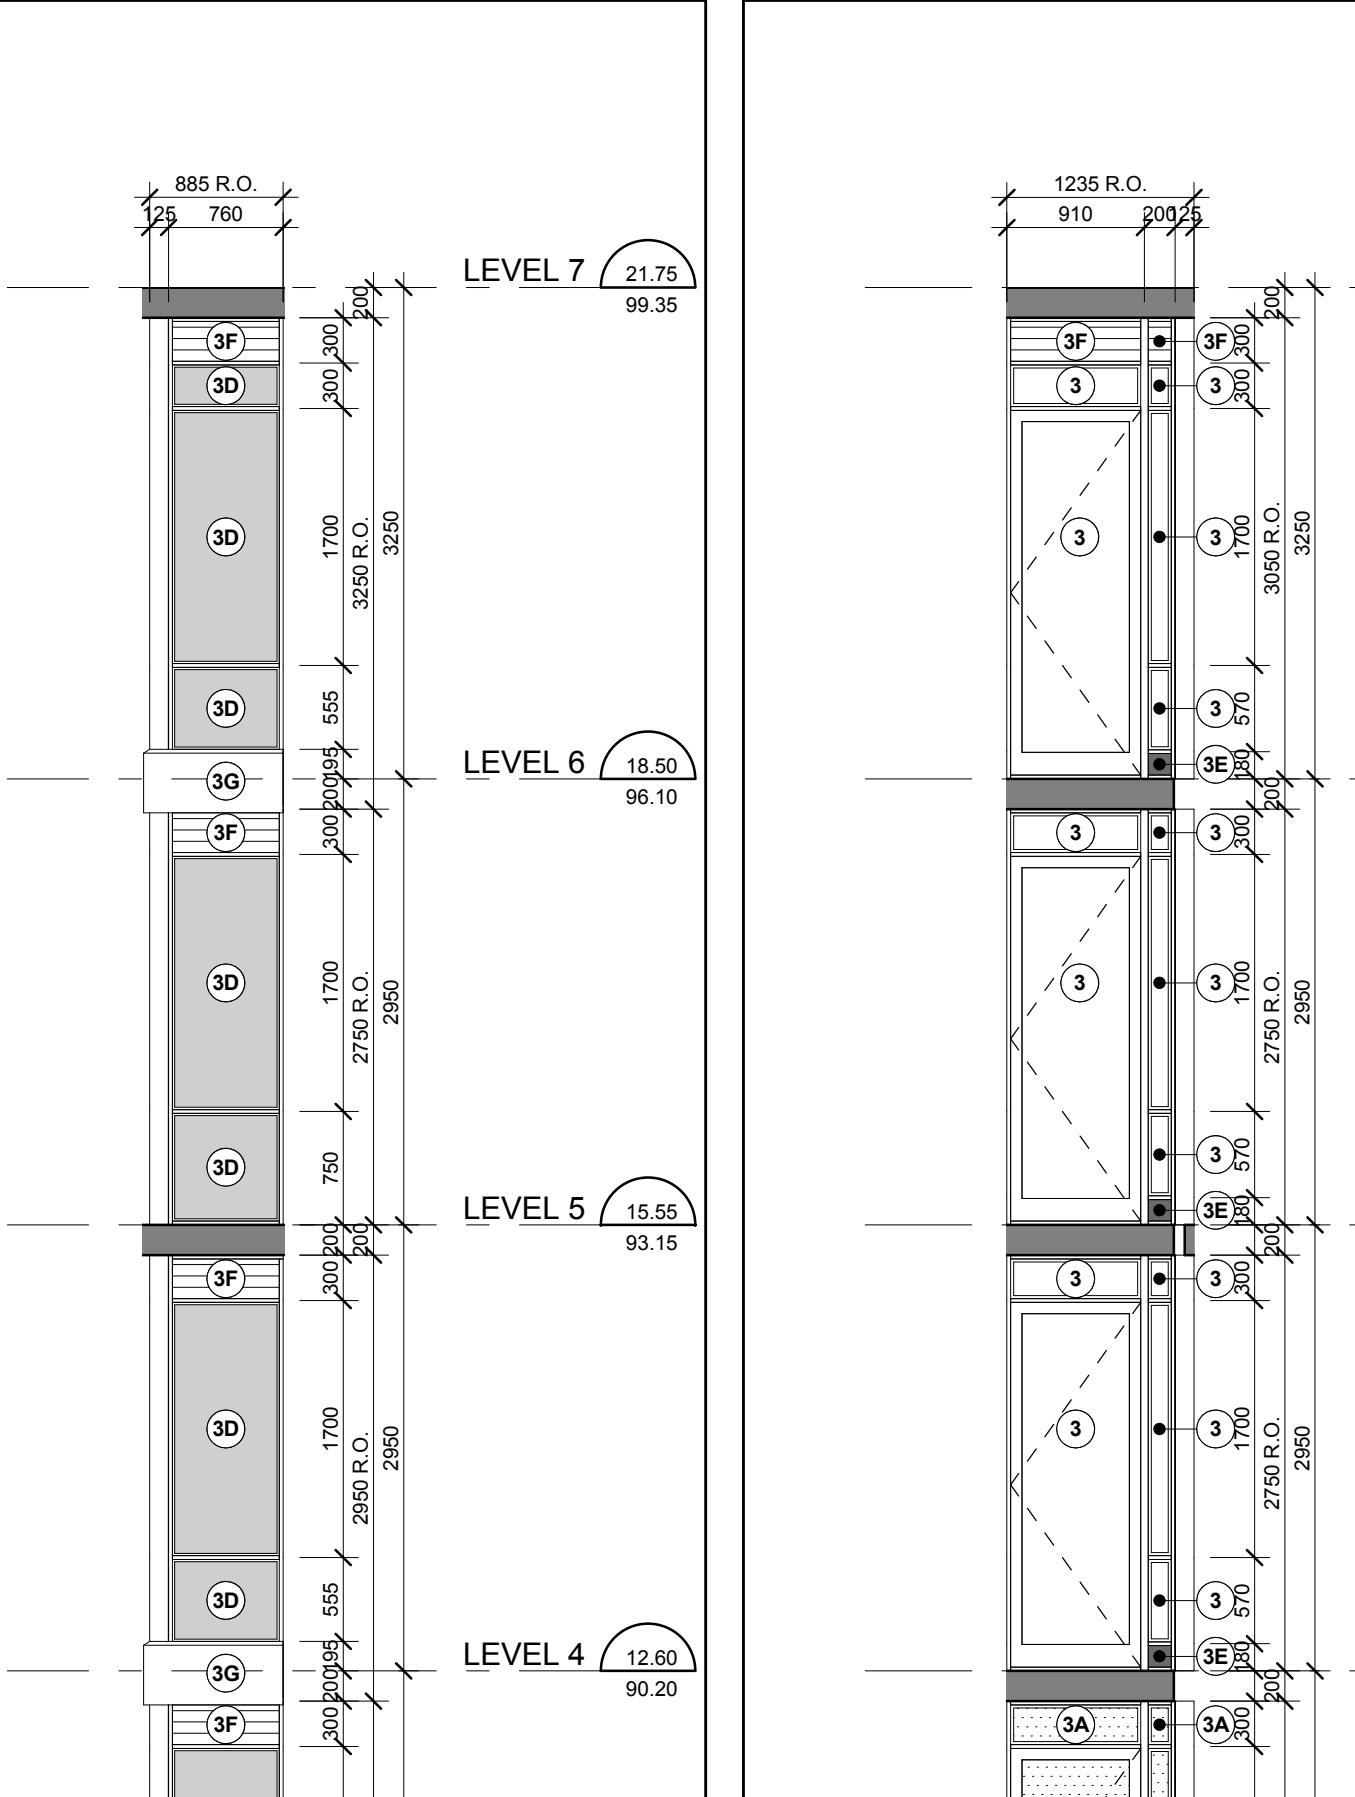


ELEVATION VIEW

 


Interior East Elevation - Part 3
Scale: 1 : 50
A4-15

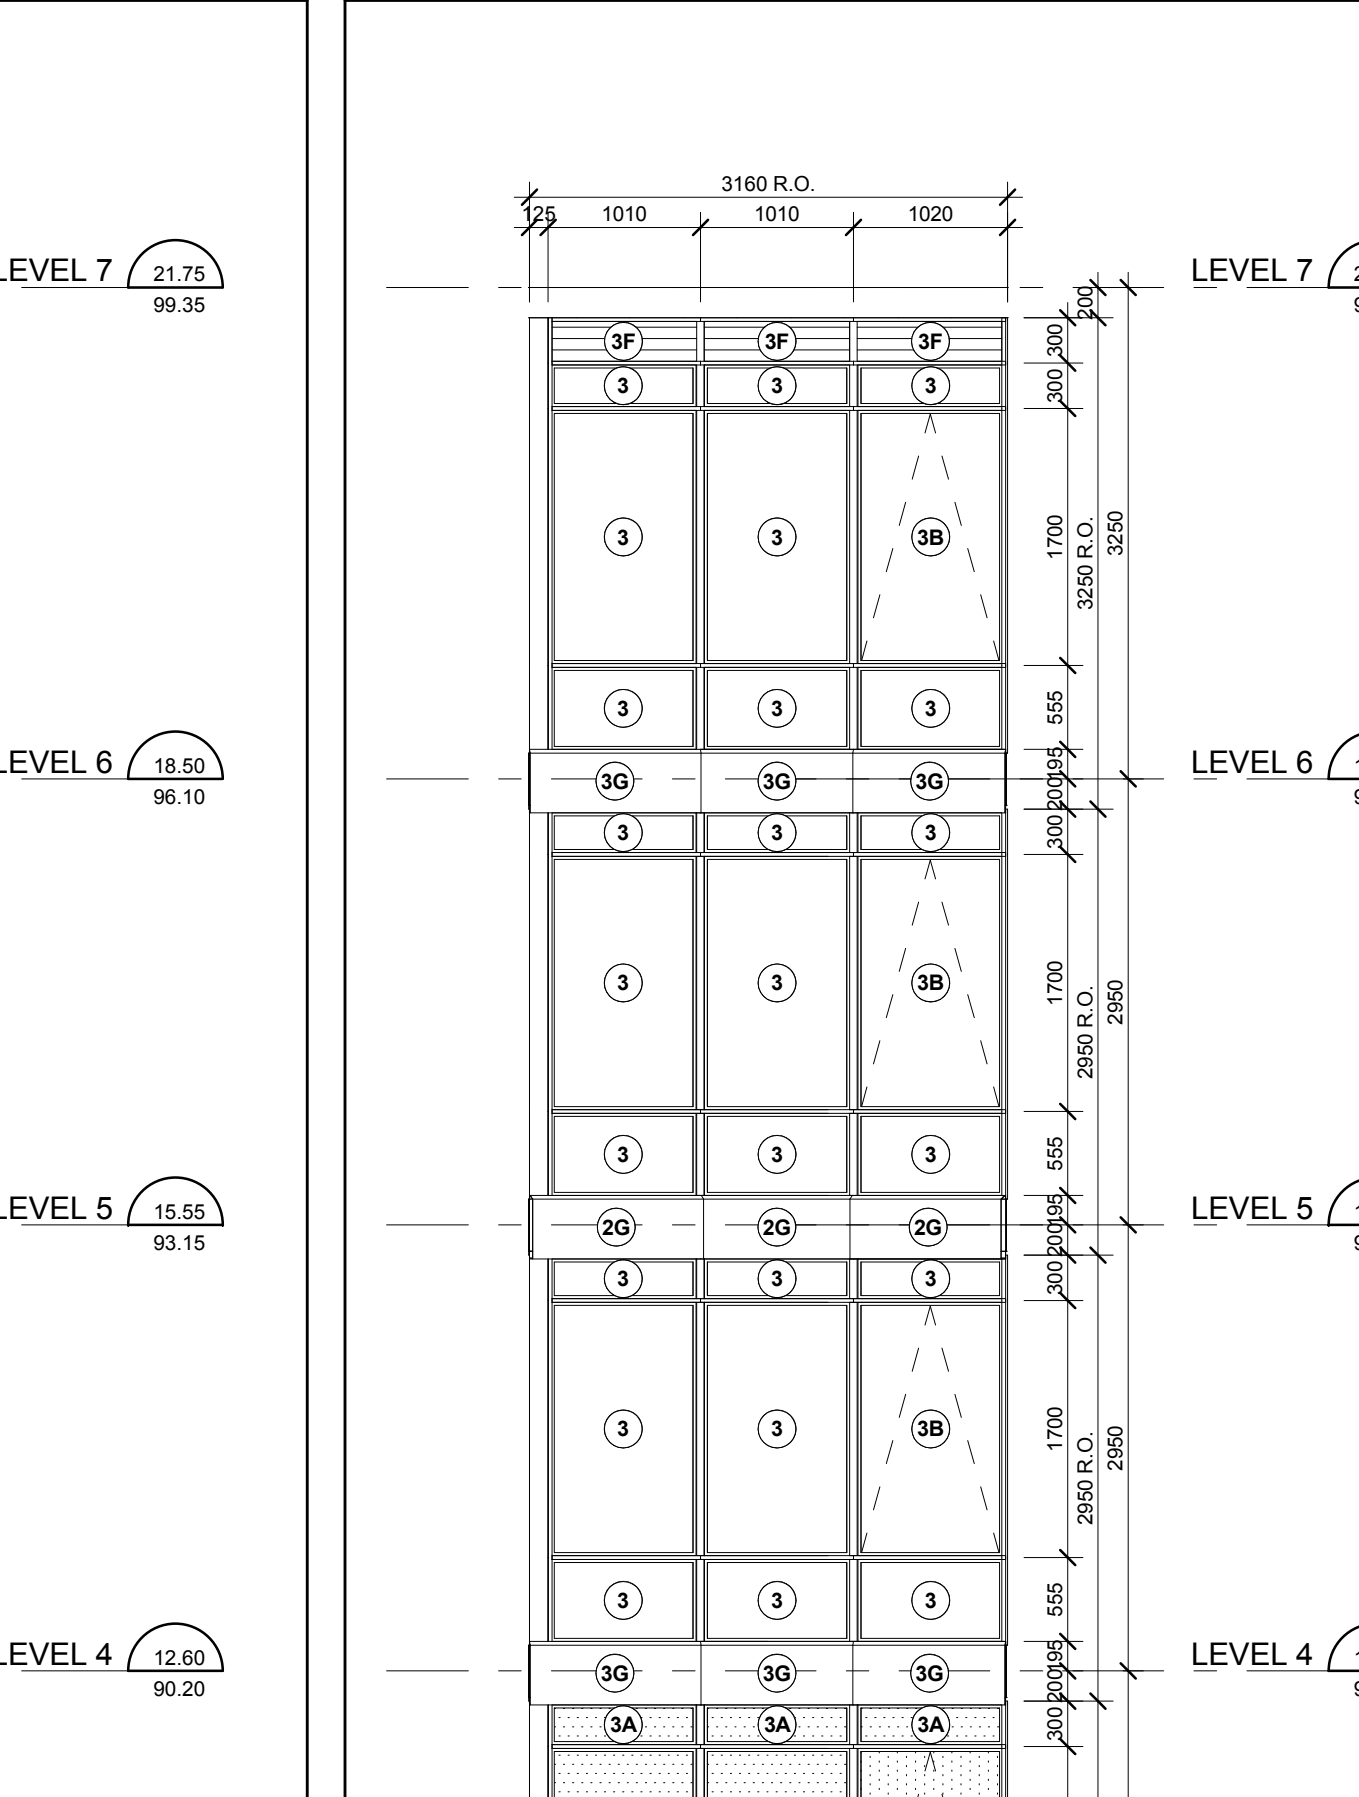


ELEVATION VIEW

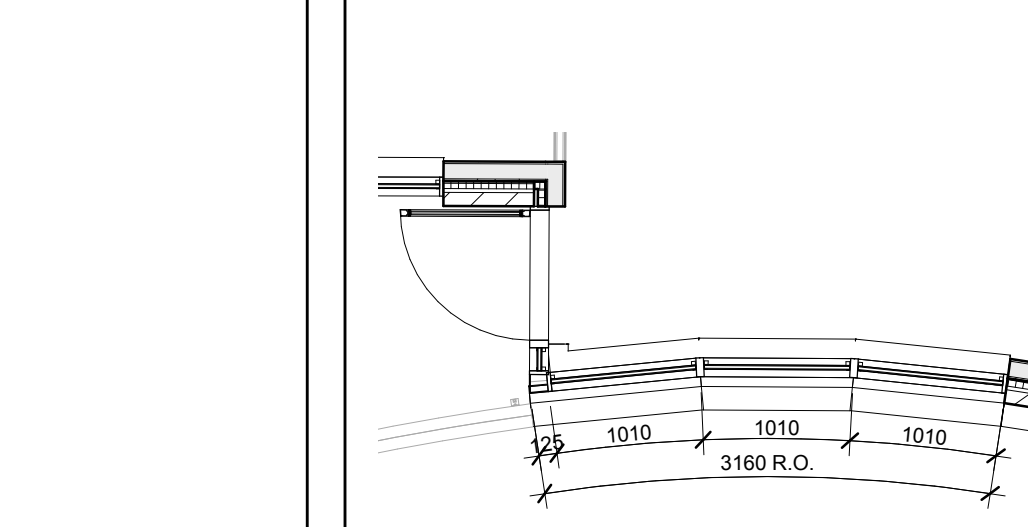


Interior East Elevation - Part 2
Scale: 1 : 50
A4-15

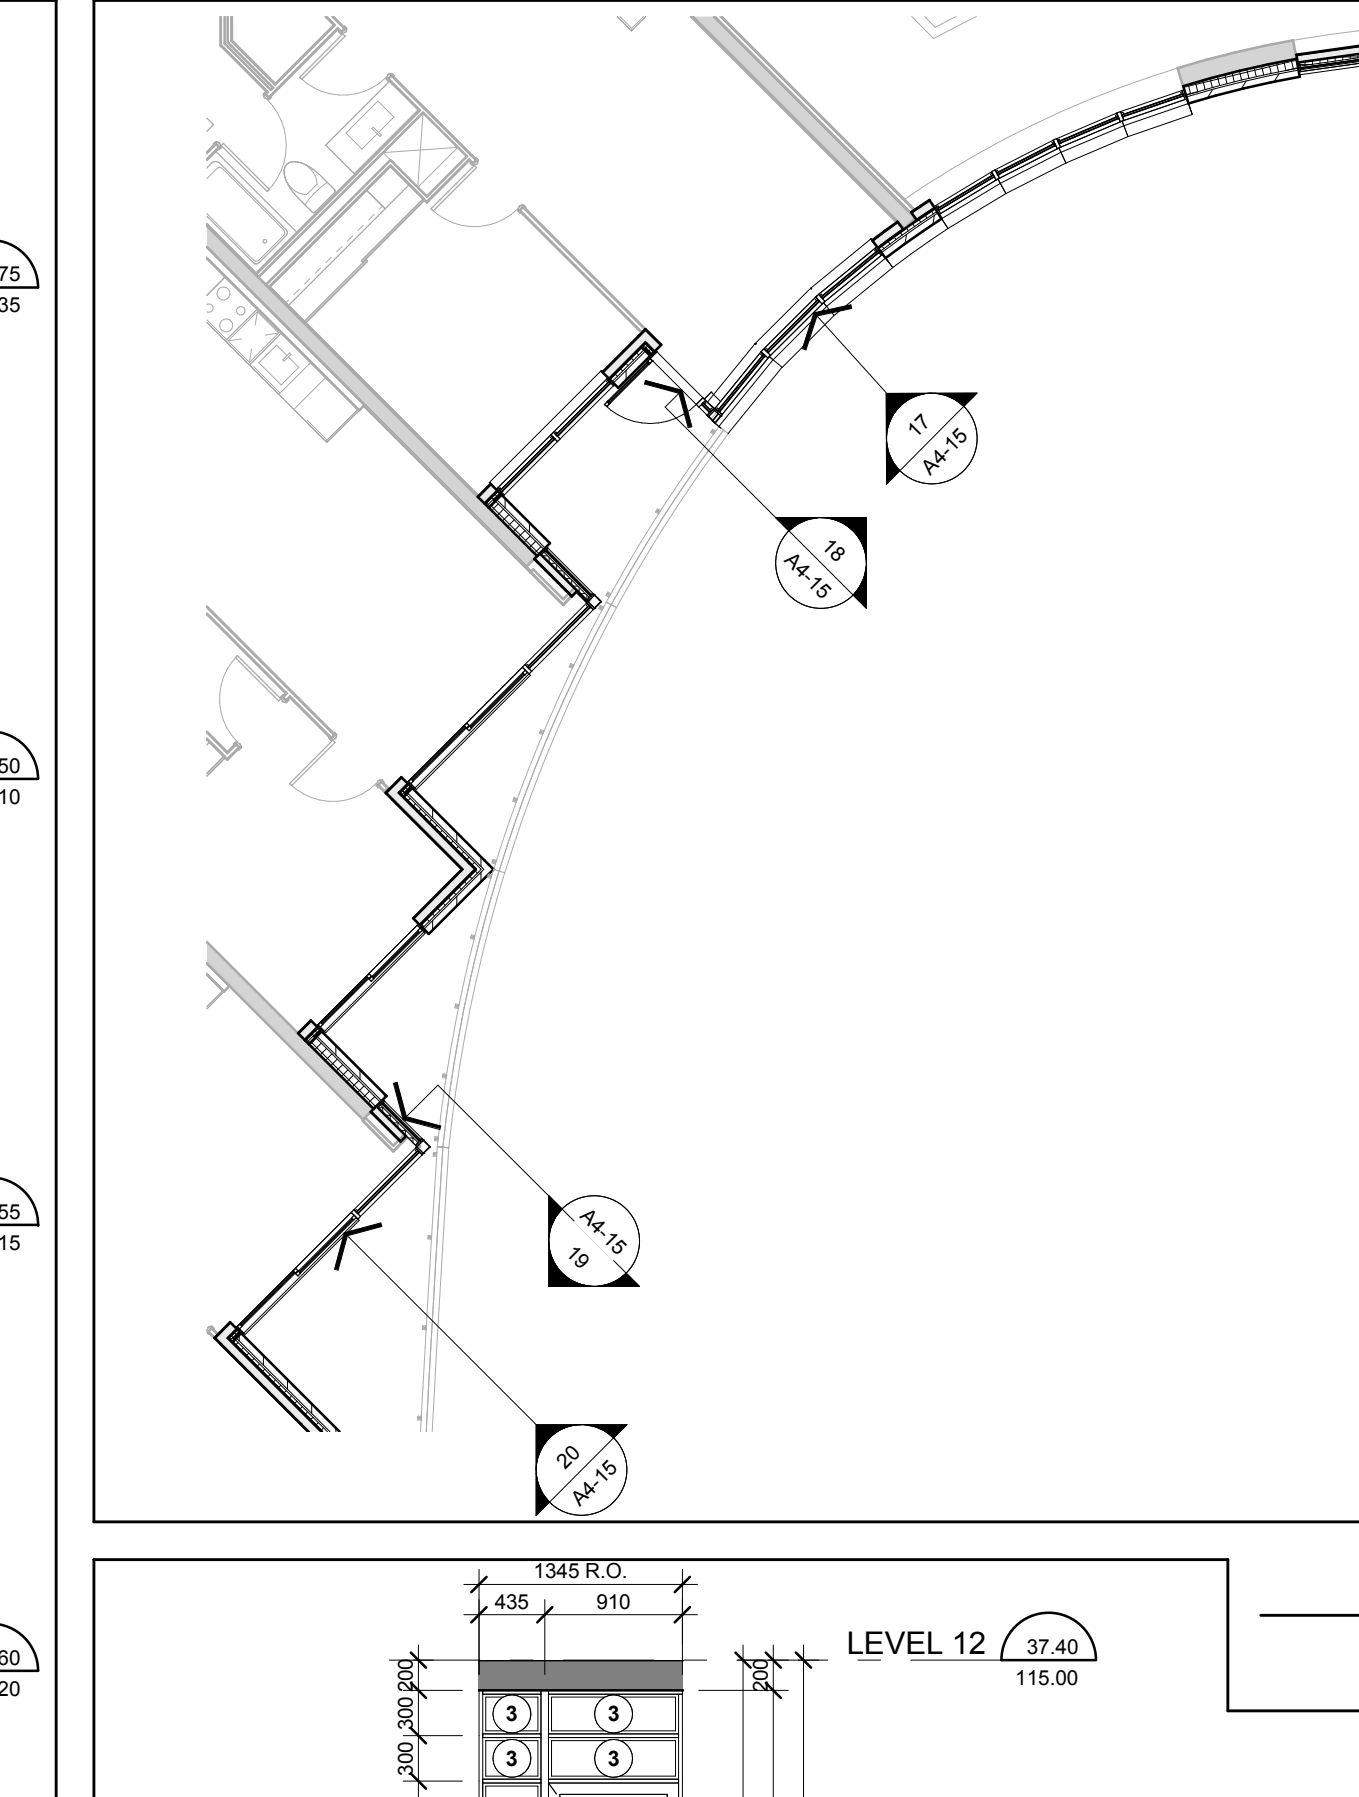


ELEVATION VIEW

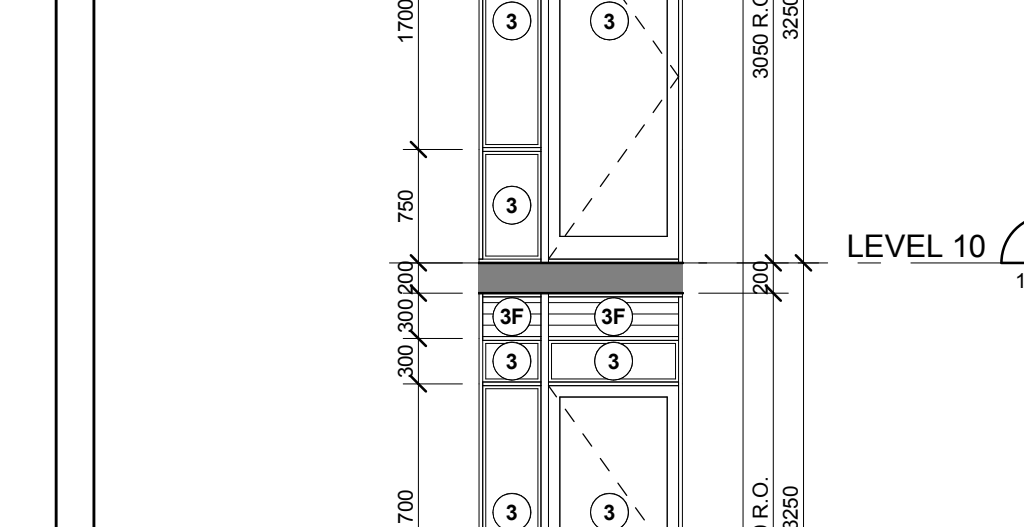


Interior East Elevation - Part 1
Scale: 1 : 50
A4-15

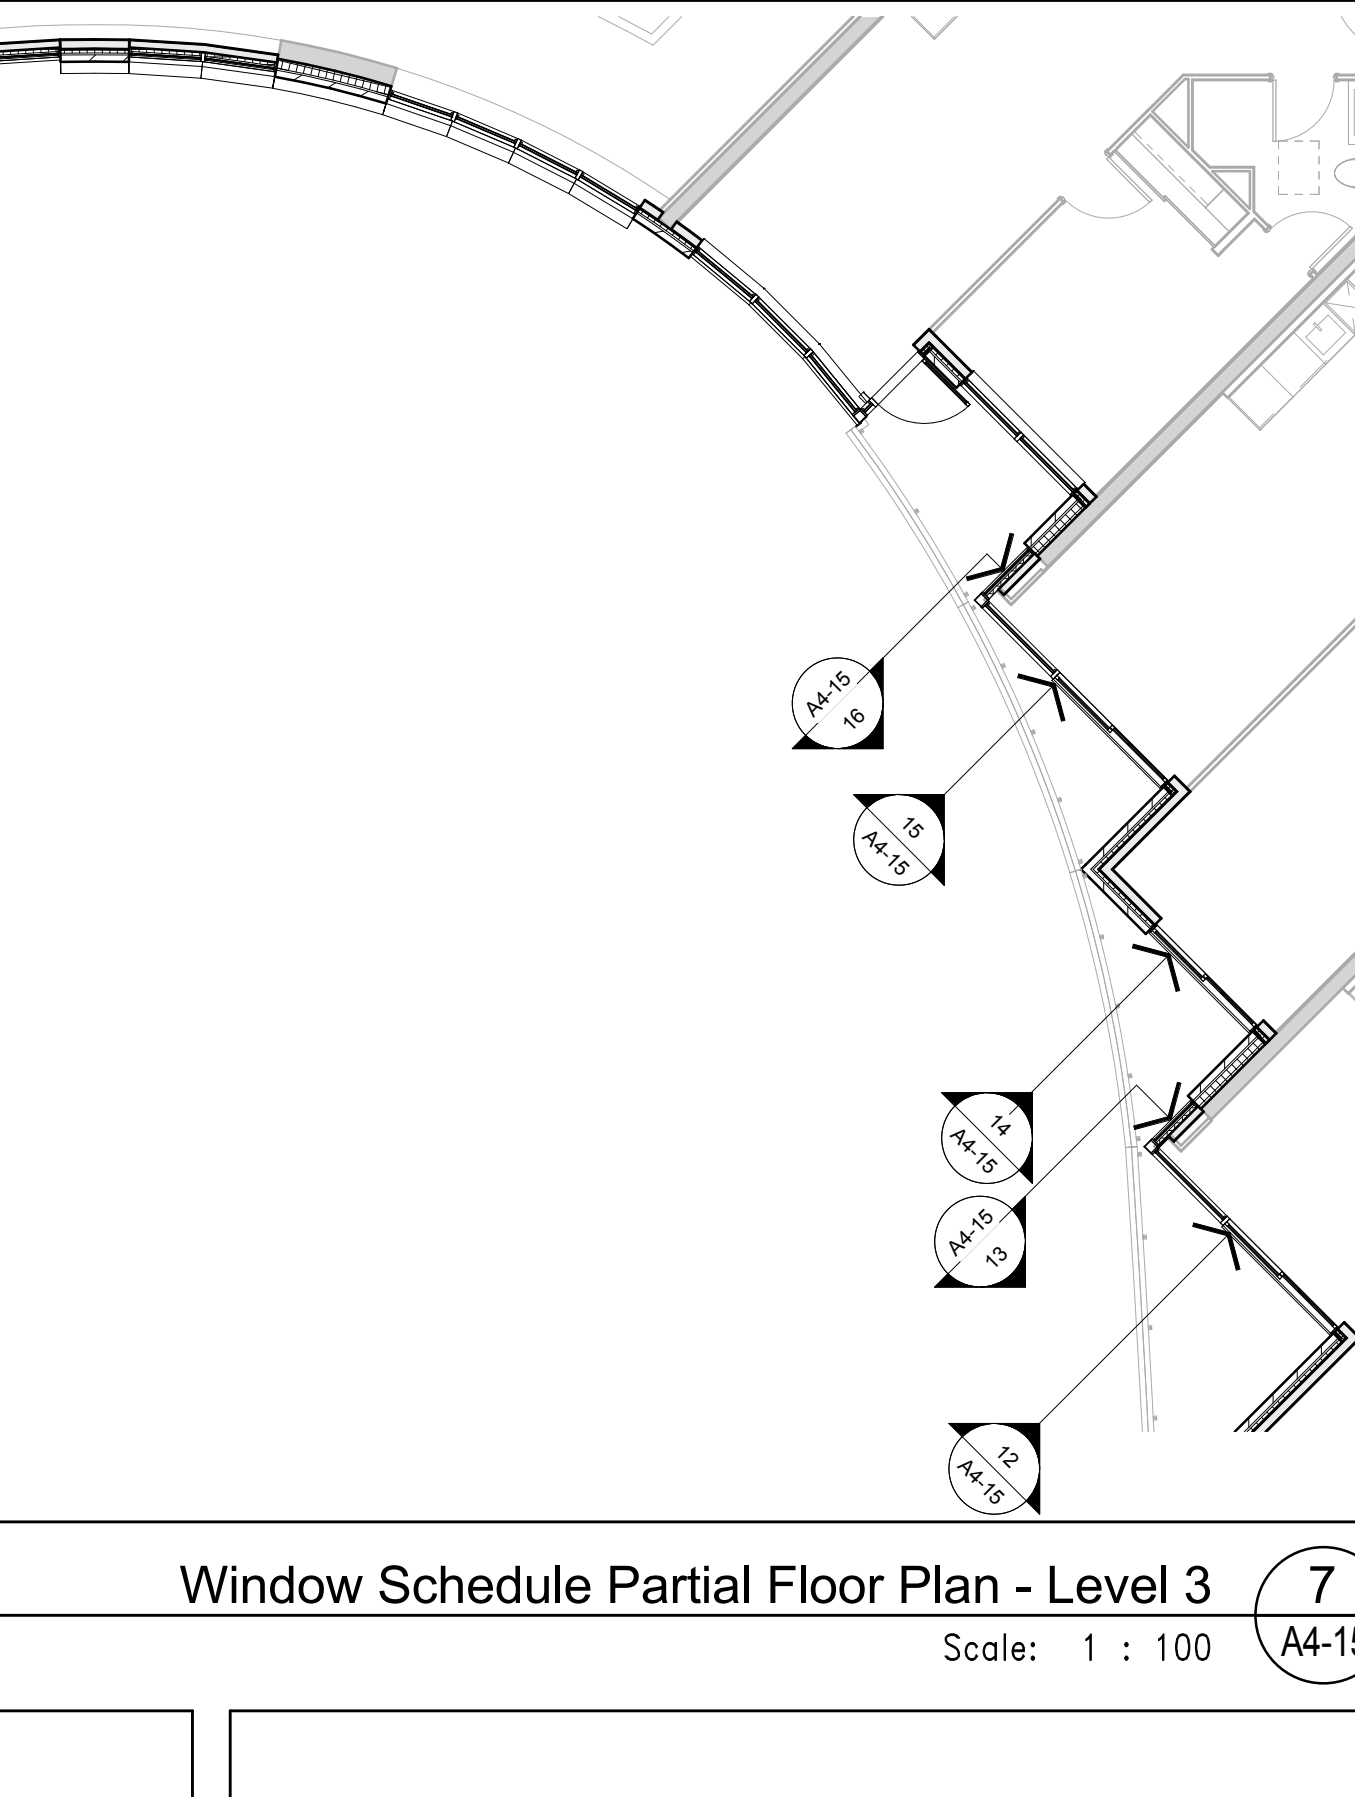


ELEVATION VIEW

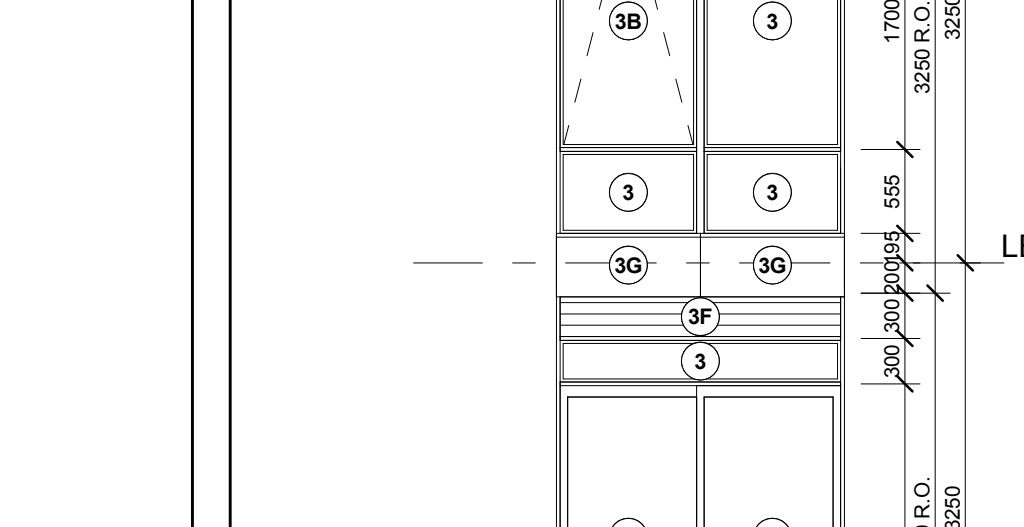


Interior East Elevation - Part 1
Scale: 1 : 50
A4-15

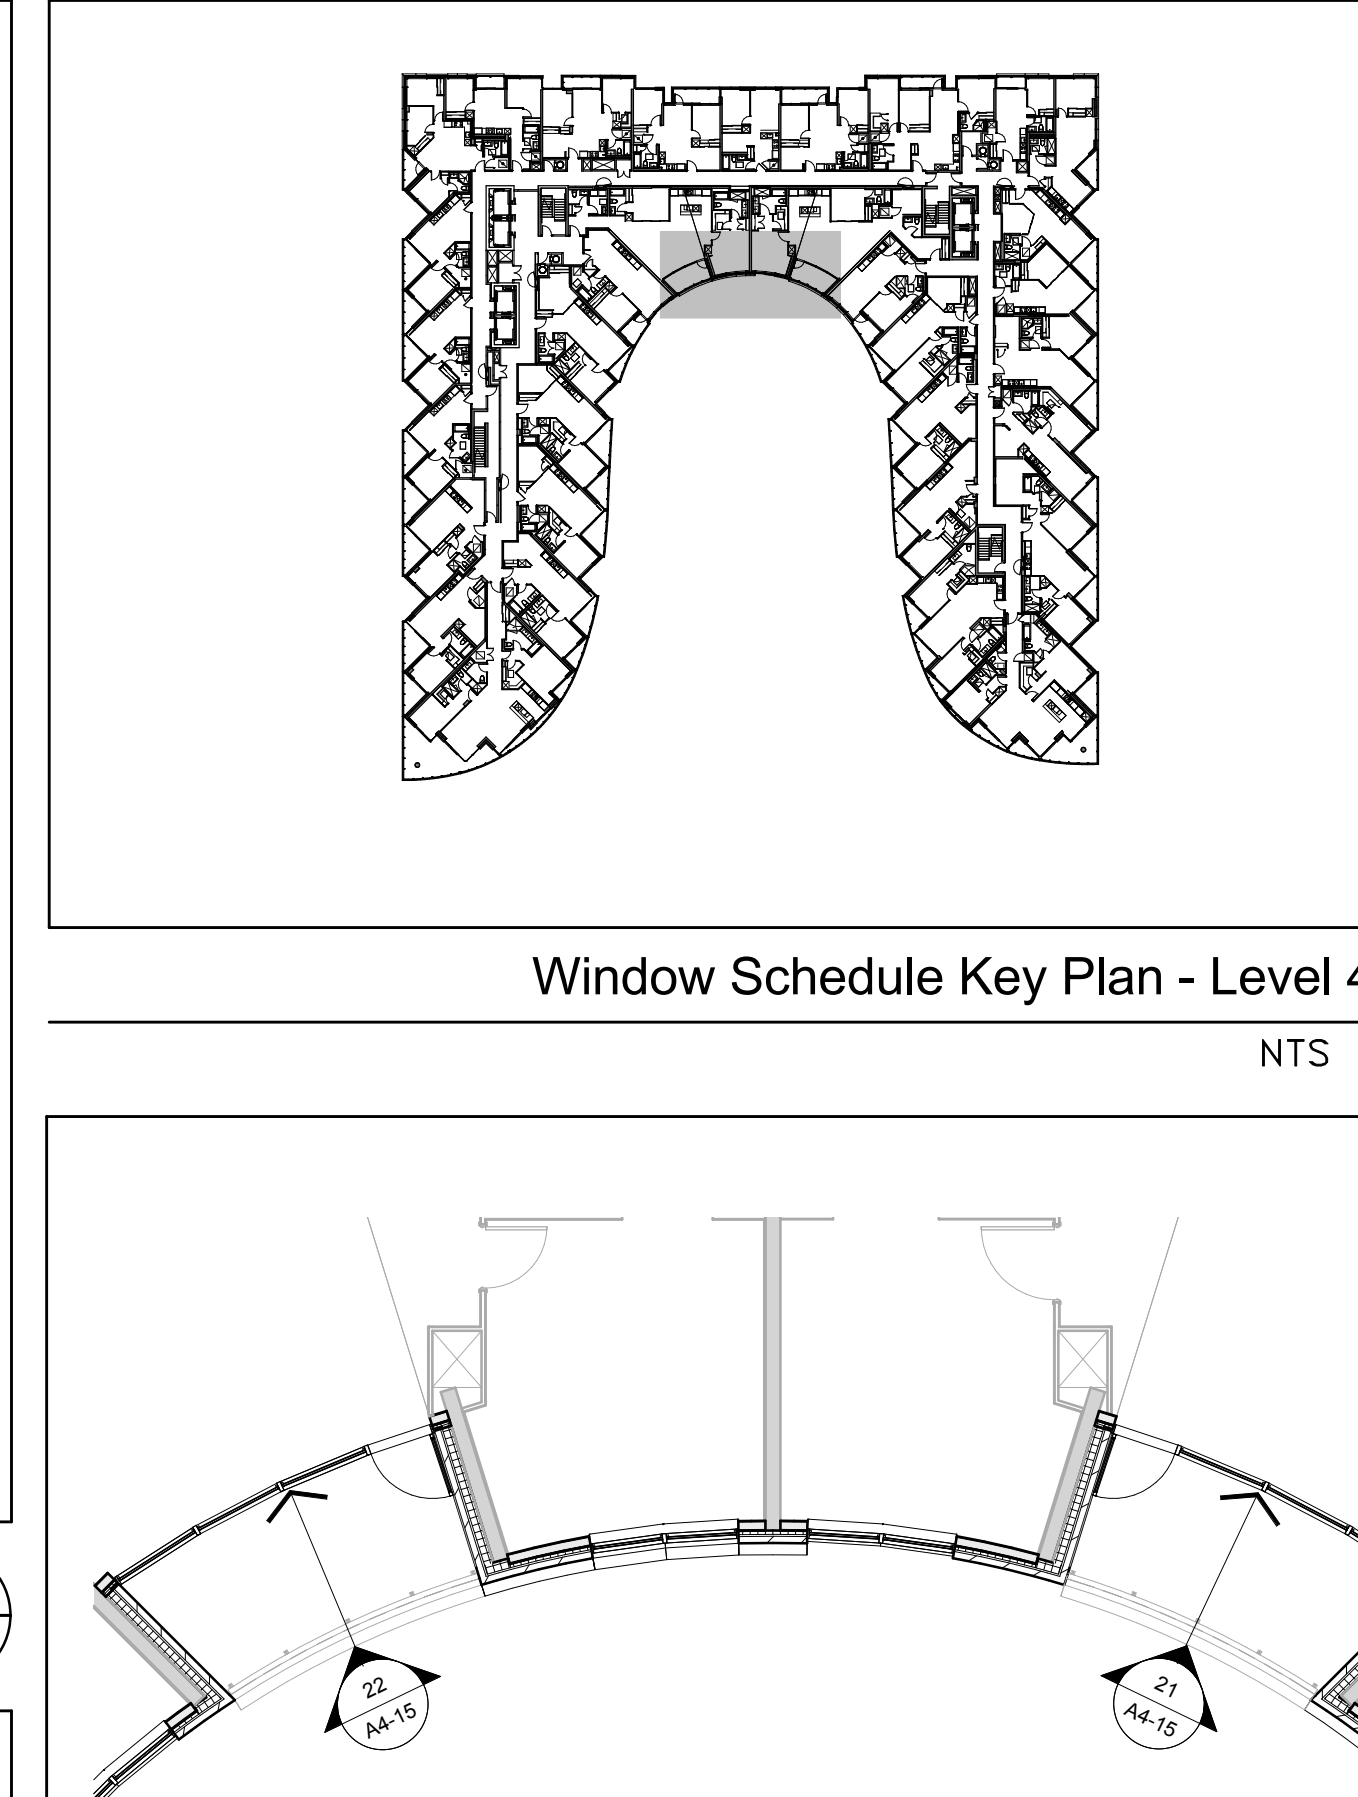


ELEVATION VIEW

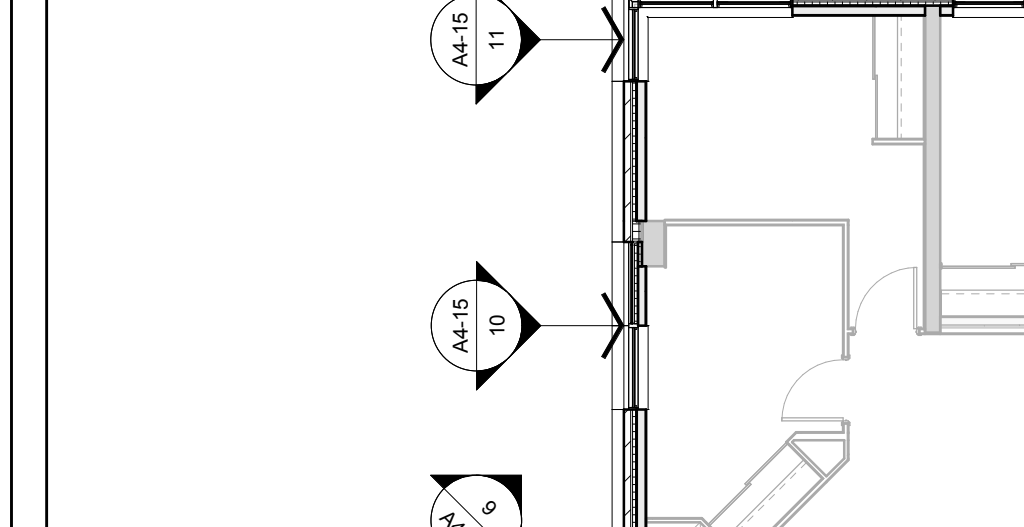


Interior East Elevation - Part 1
Scale: 1 : 50
A4-15

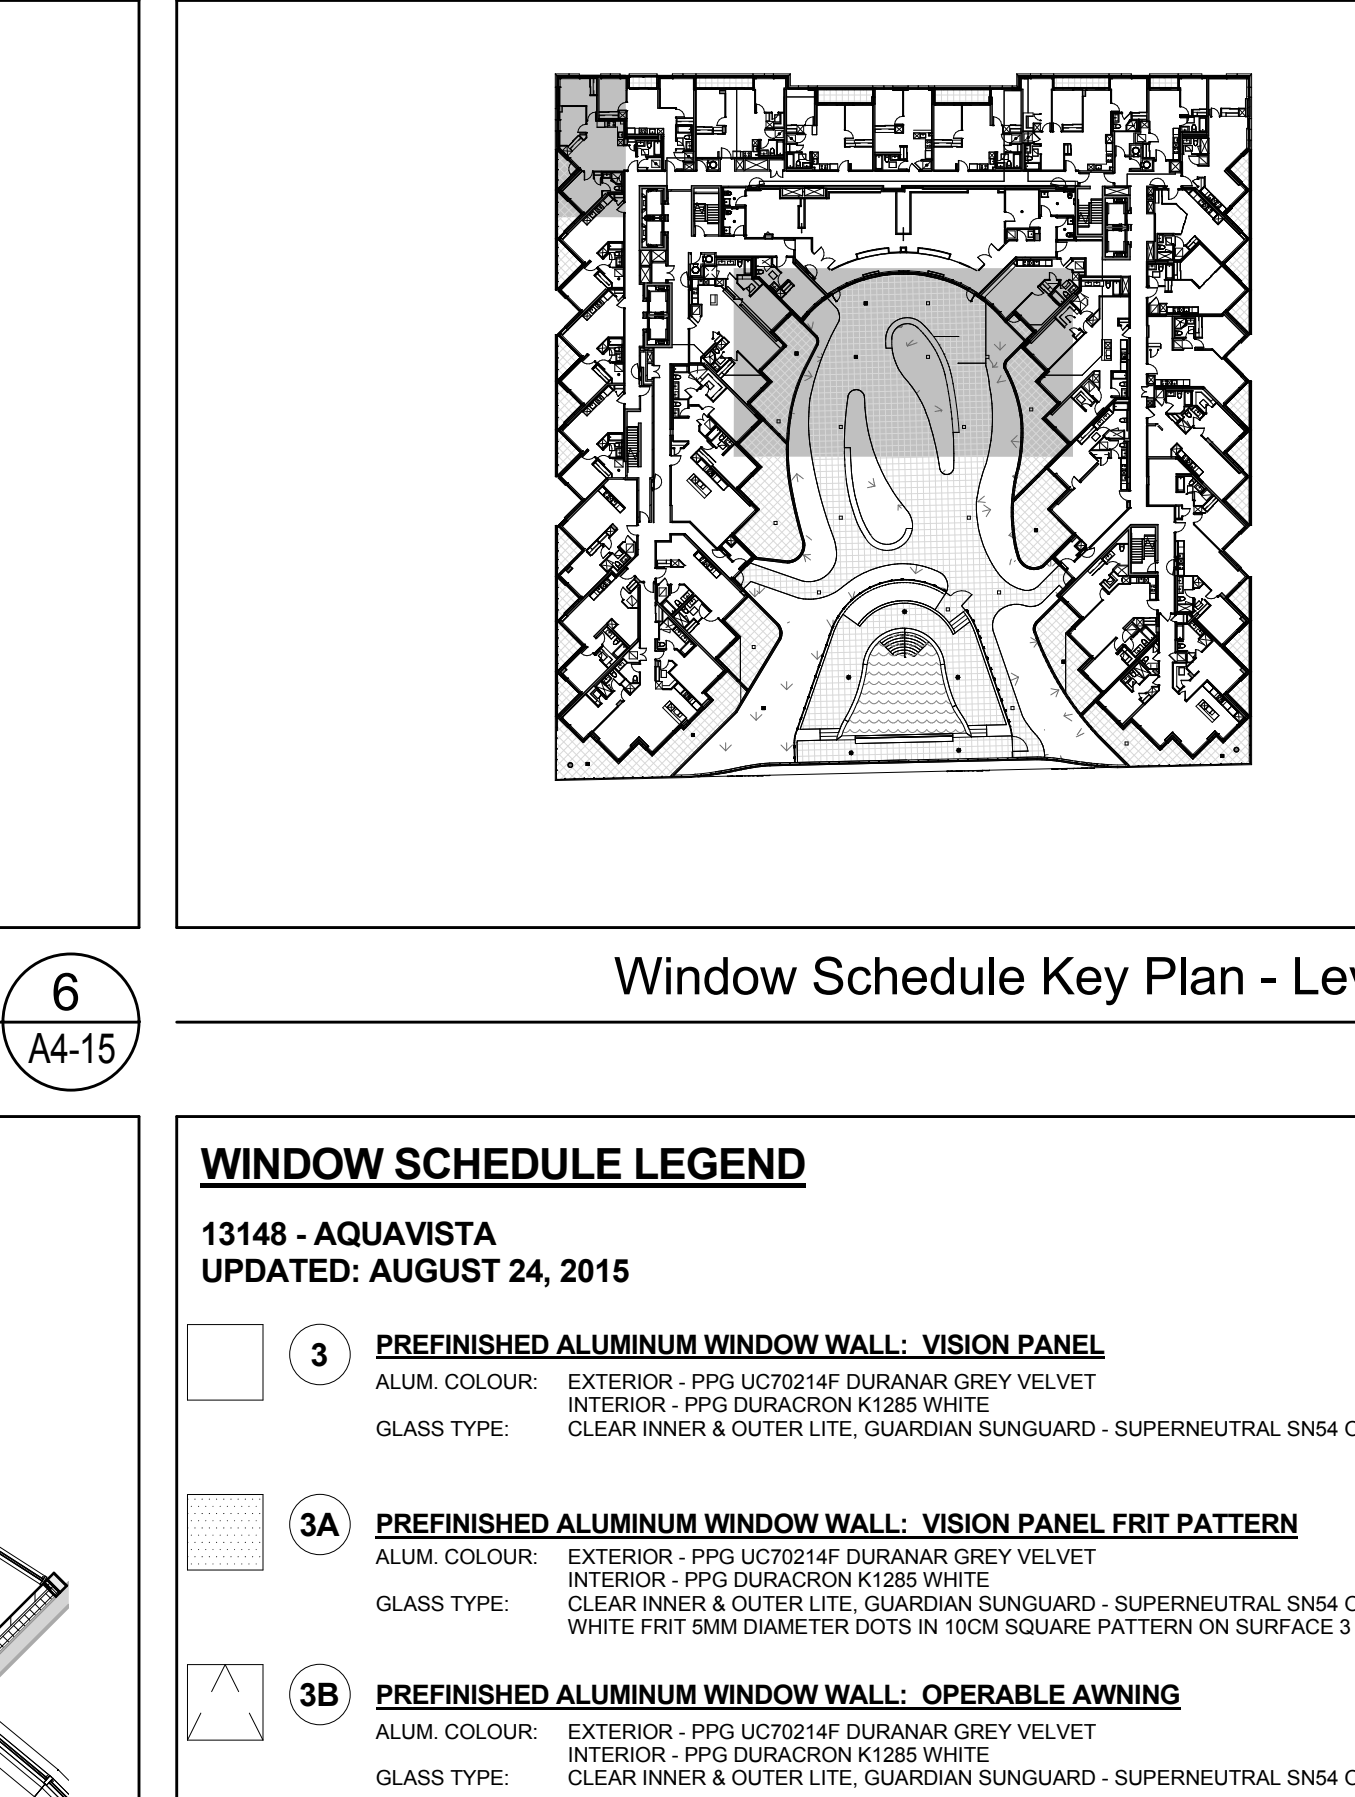

ELEVATION VIEW

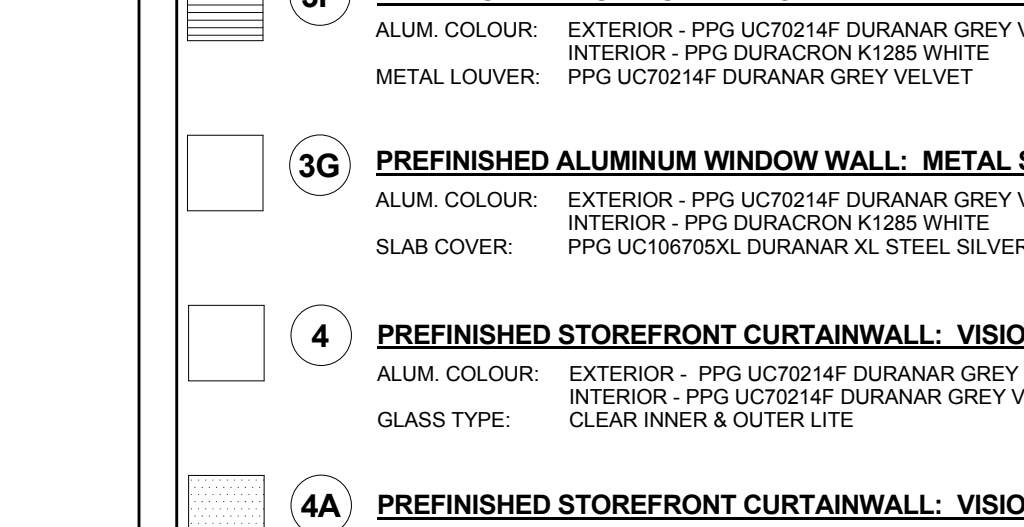


Interior East Elevation - Part 1
Scale: 1 : 50
A4-15

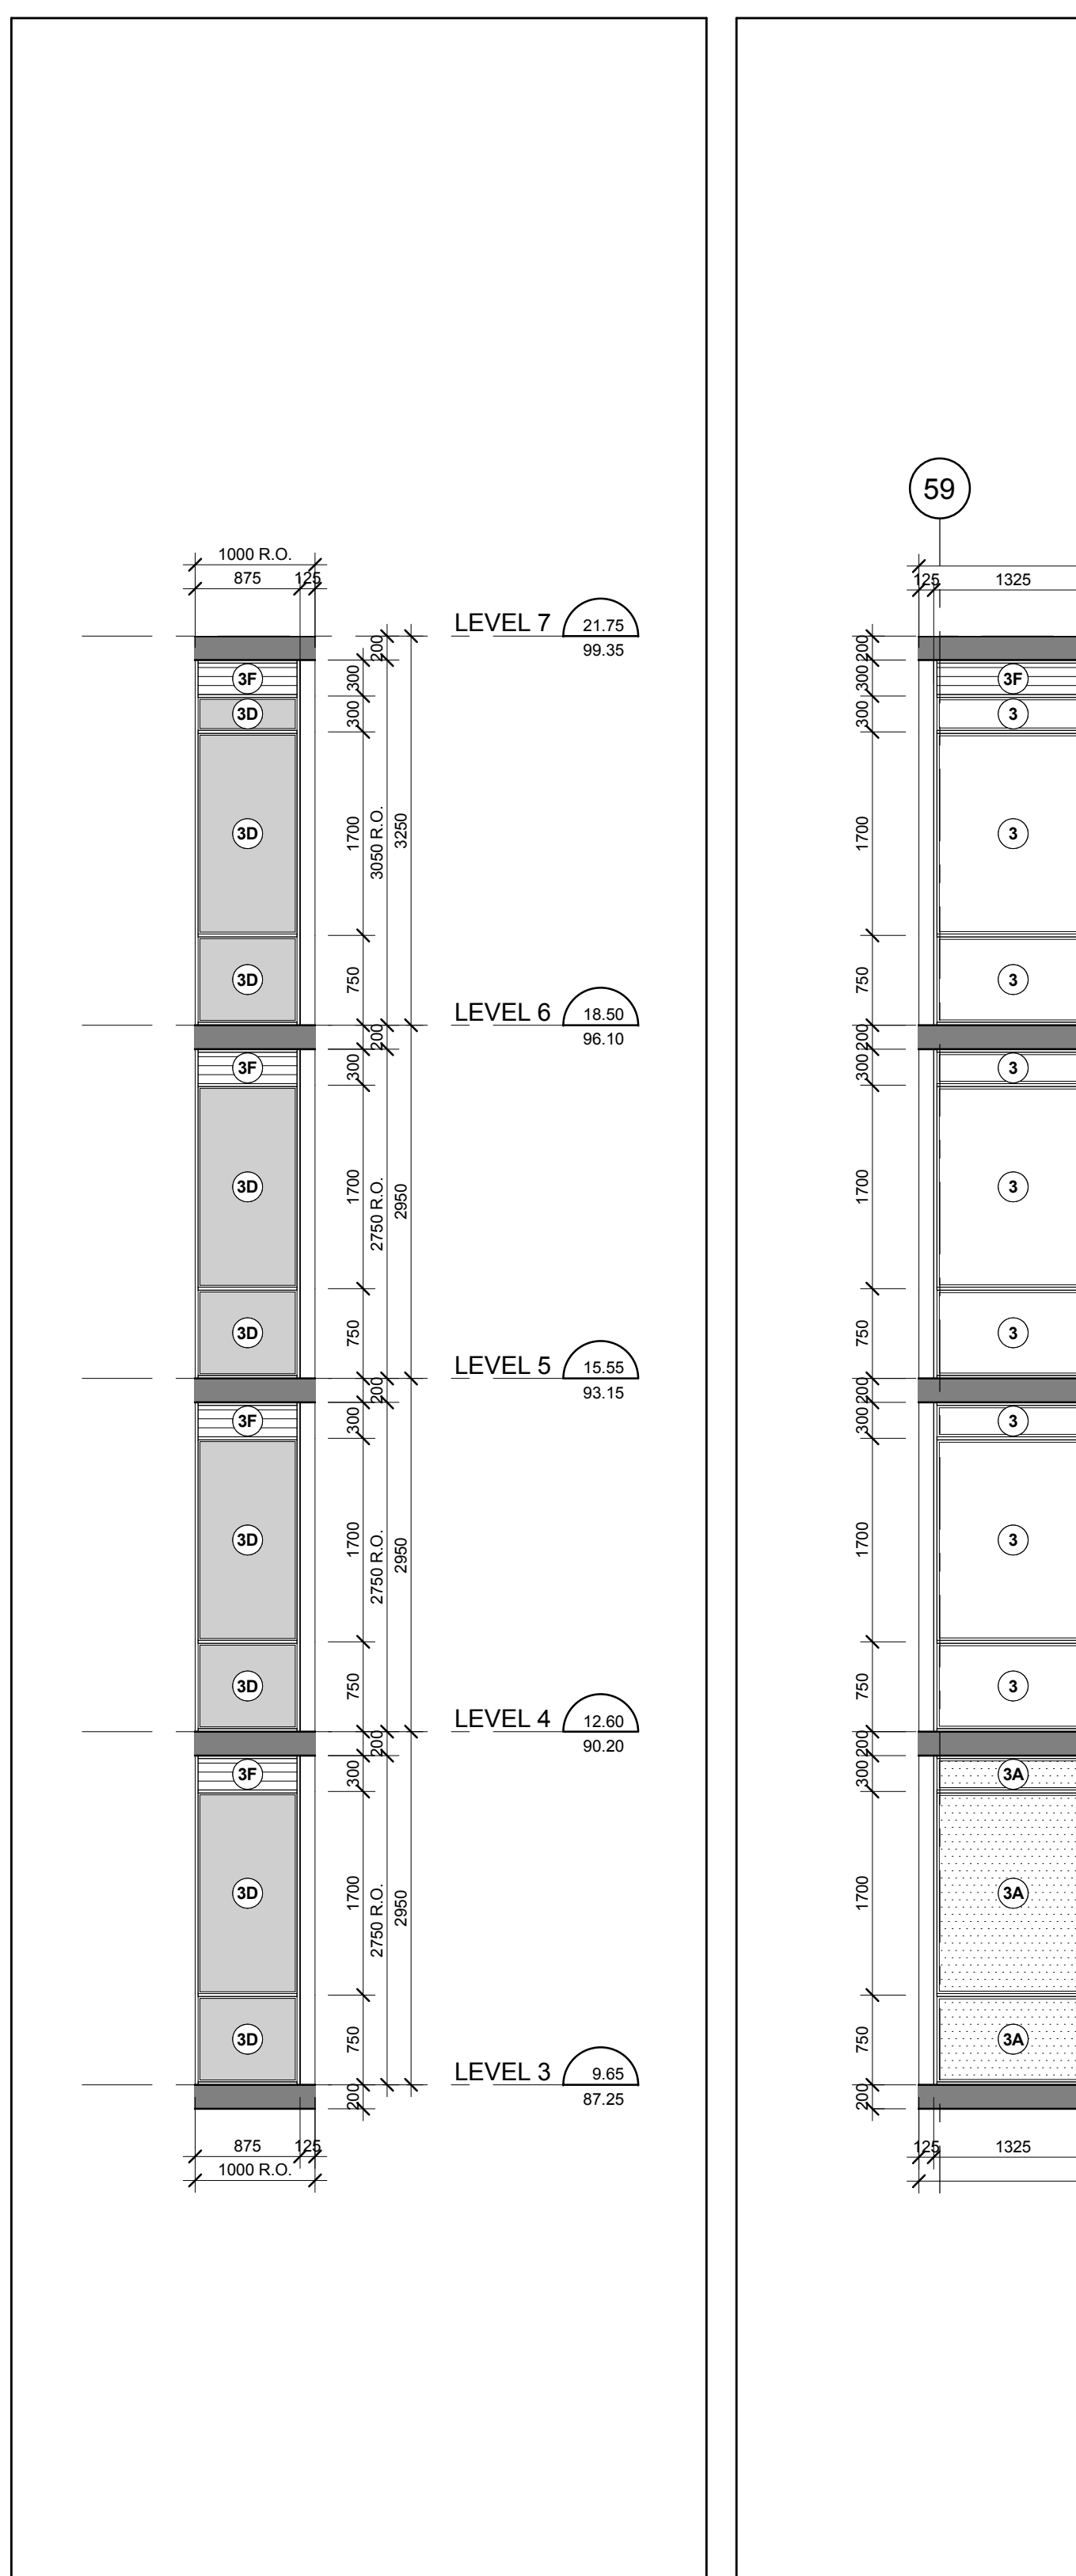


Interior West Elevation - Part 5
Scale: 1 : 50
A4-15




Interior West Elevation - Part 4
Scale: 1 : 50
A4-15

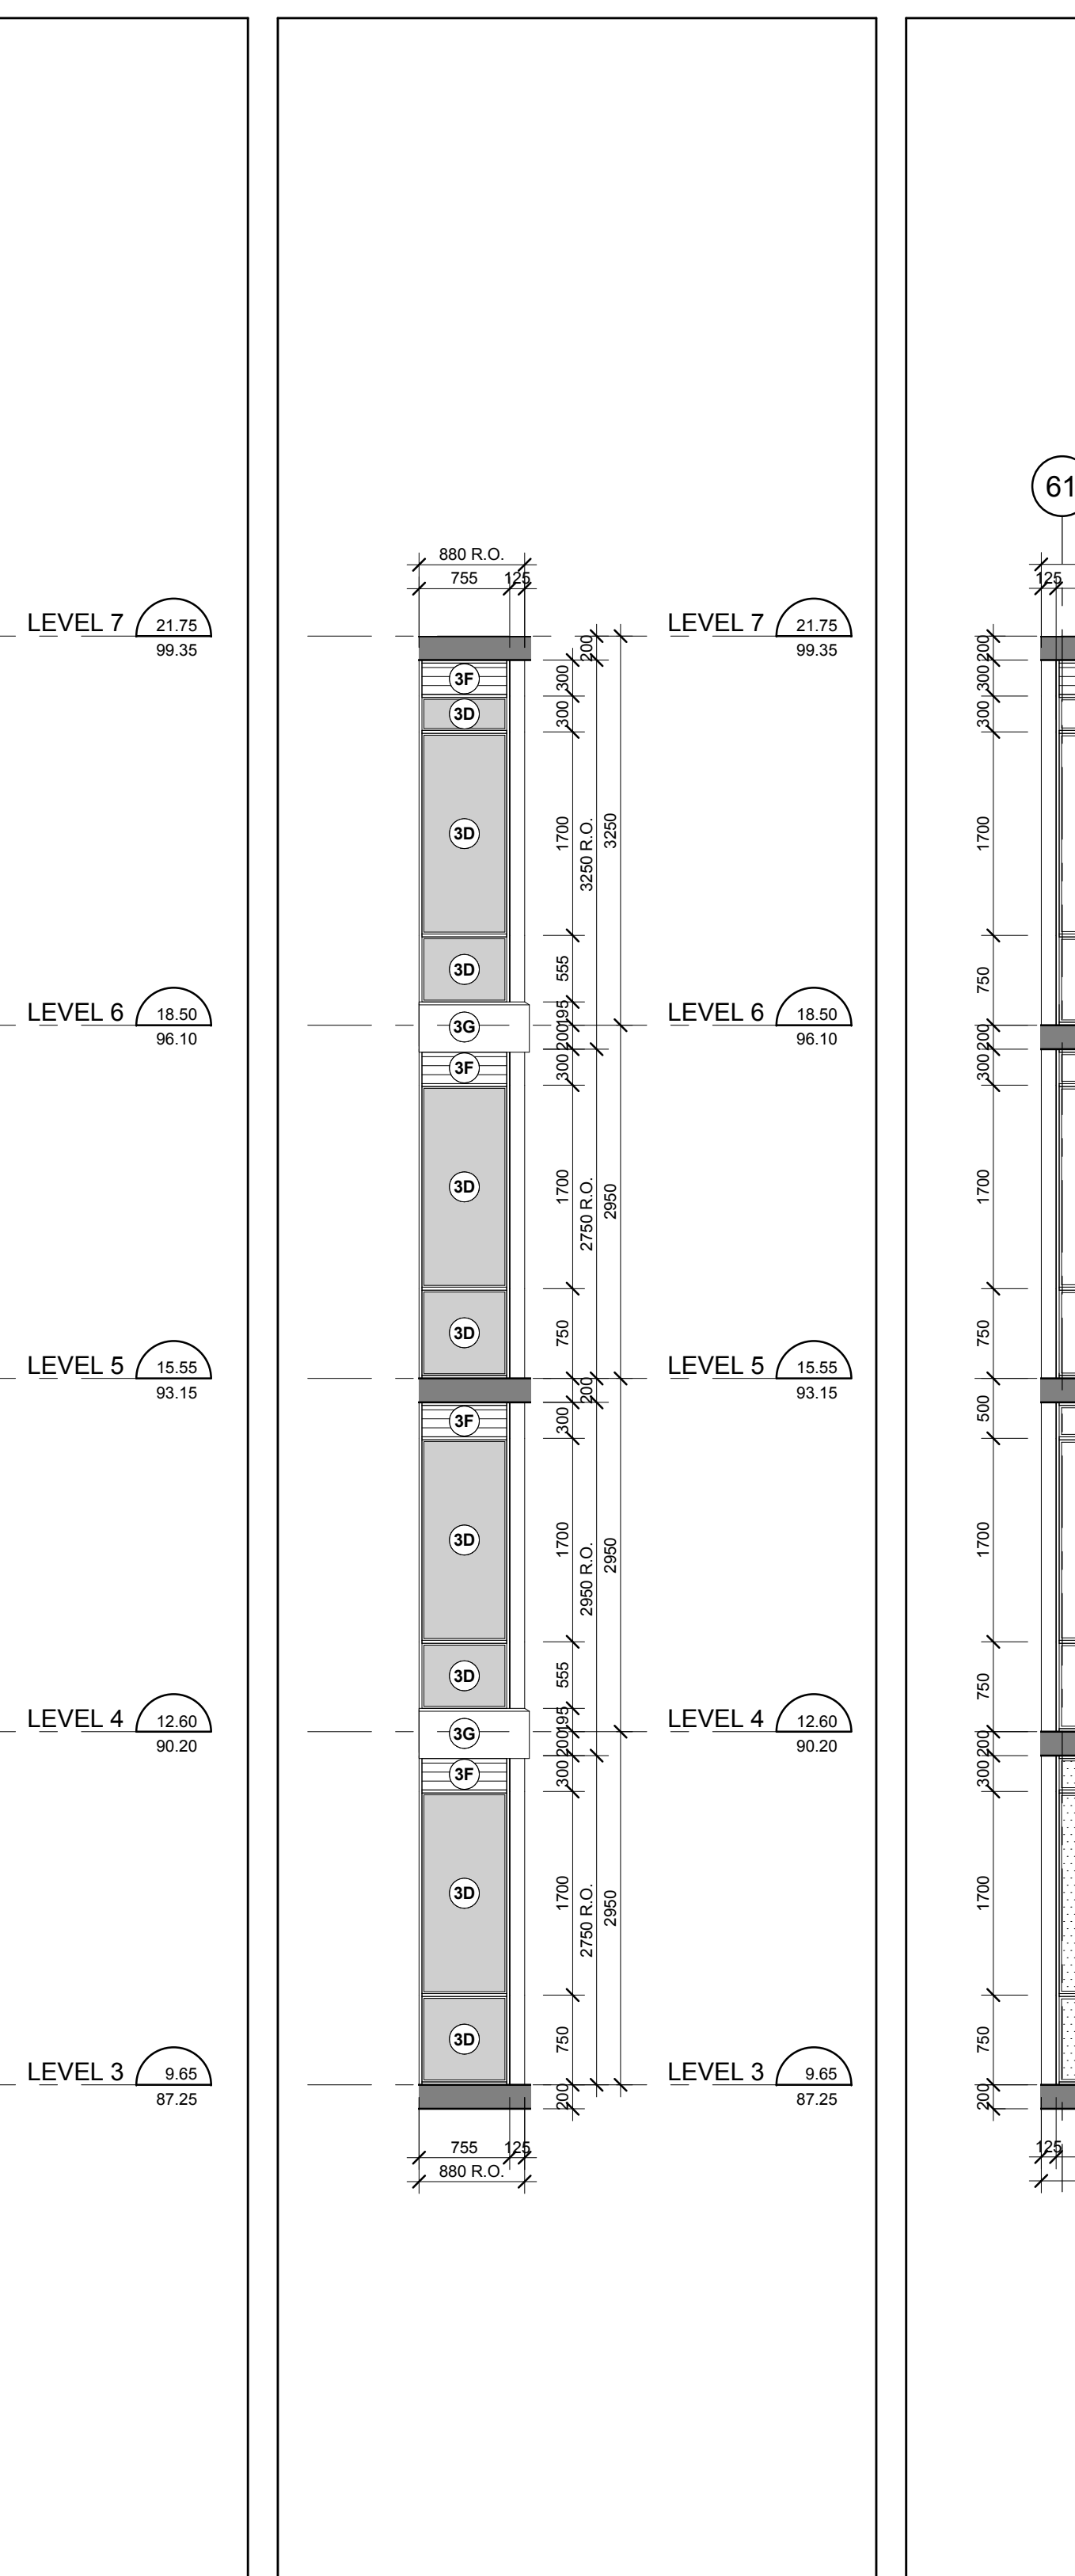


Interior West Elevation - Part 3
Scale: 1 : 50
A4-15

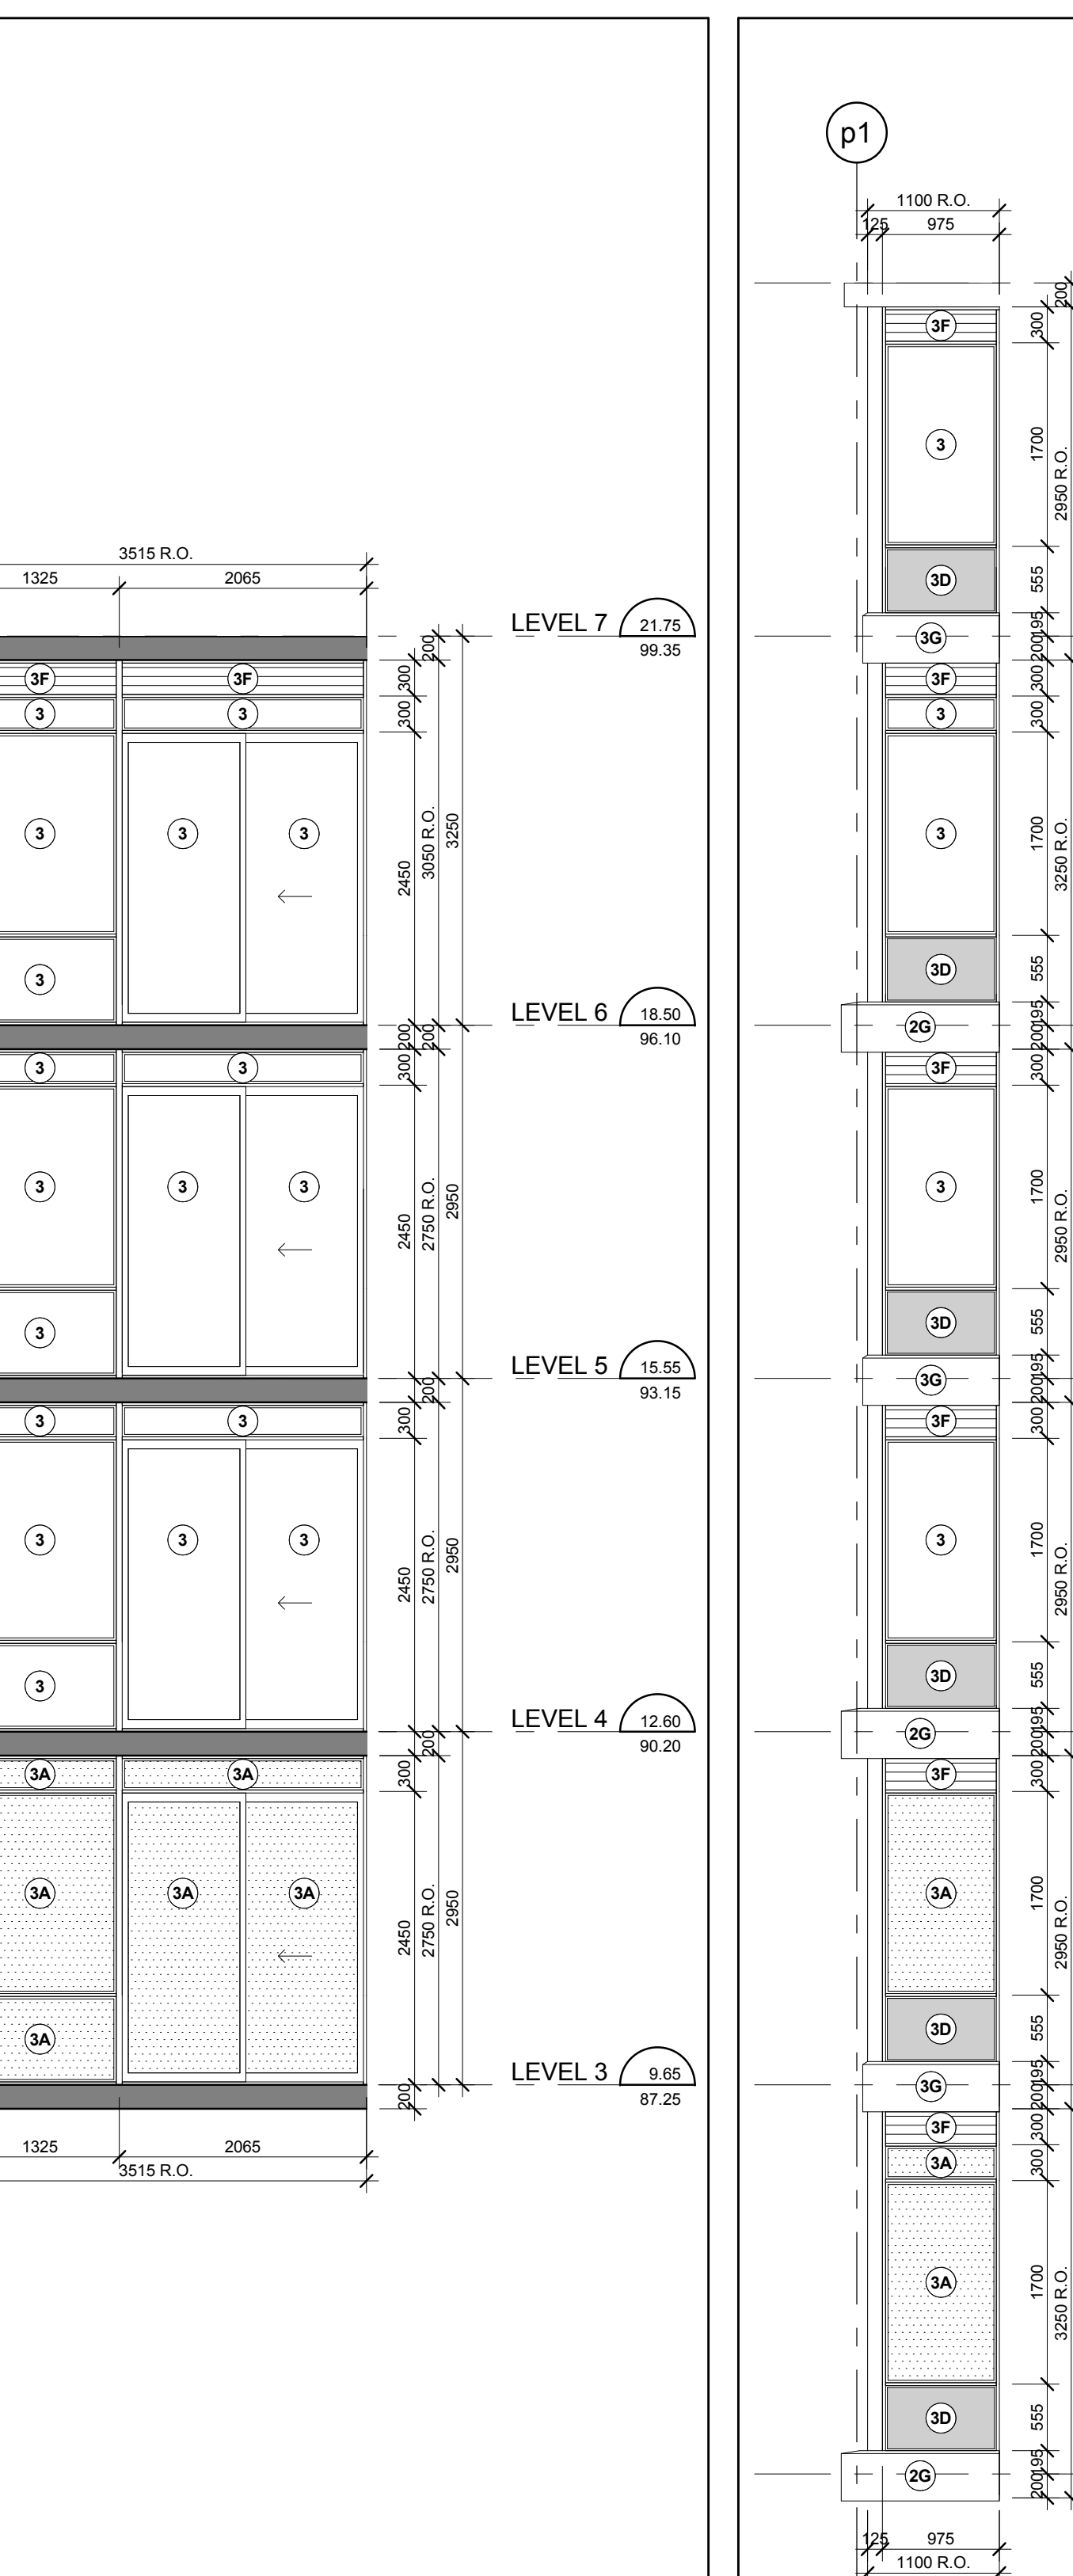


Interior West Elevation - Part 2
Scale: 1 : 50
A4-15

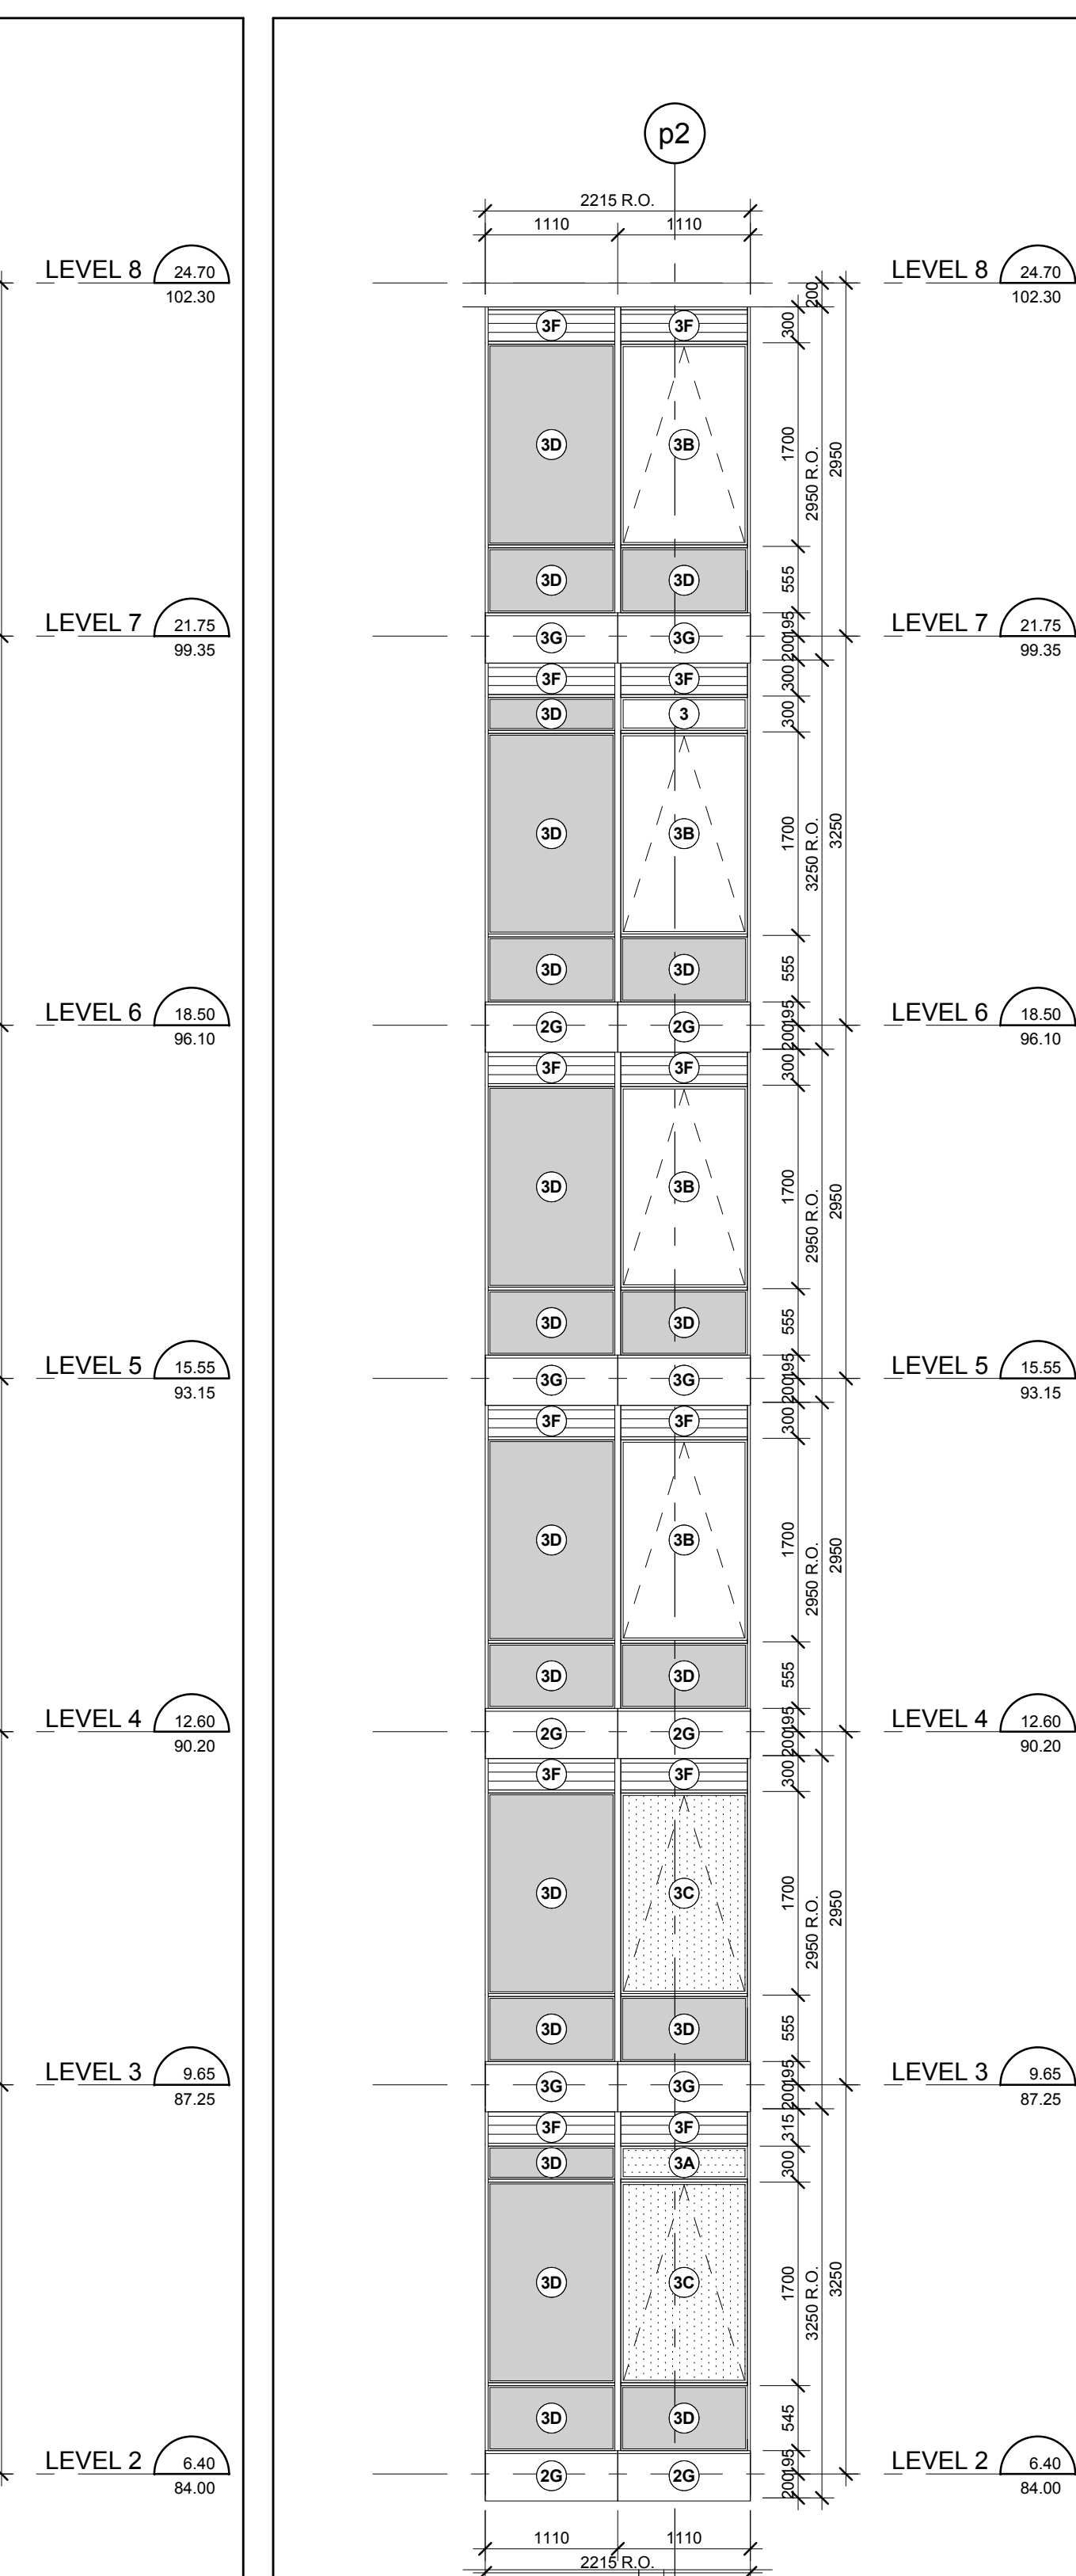


Interior West Elevation - Part 1
Scale: 1 : 50
A4-15

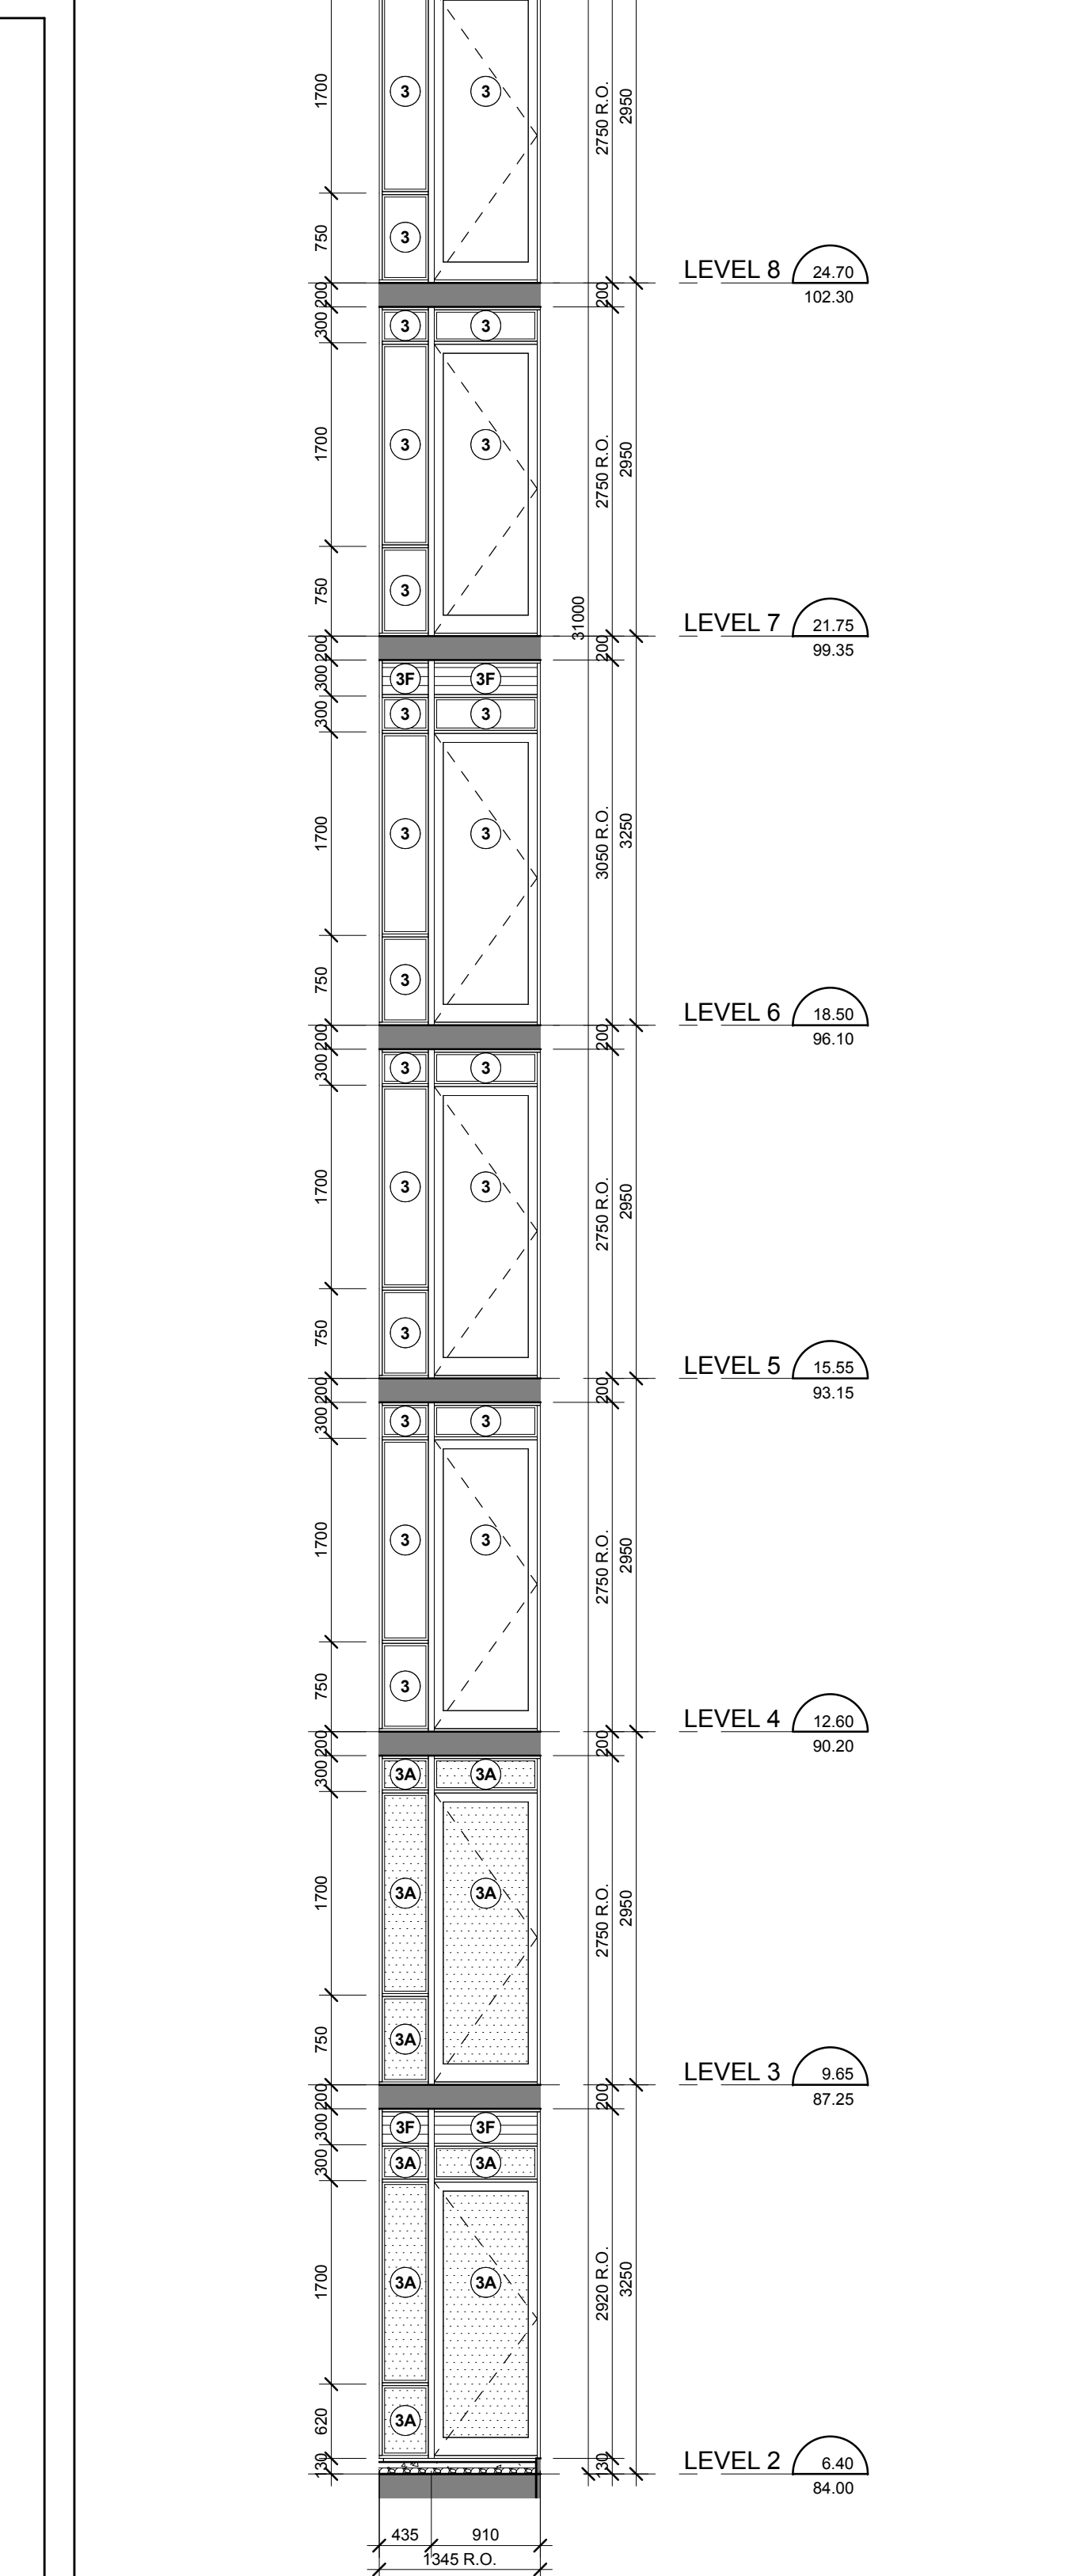


Interior West Elevation - Part 1
Scale: 1 : 50
A4-15

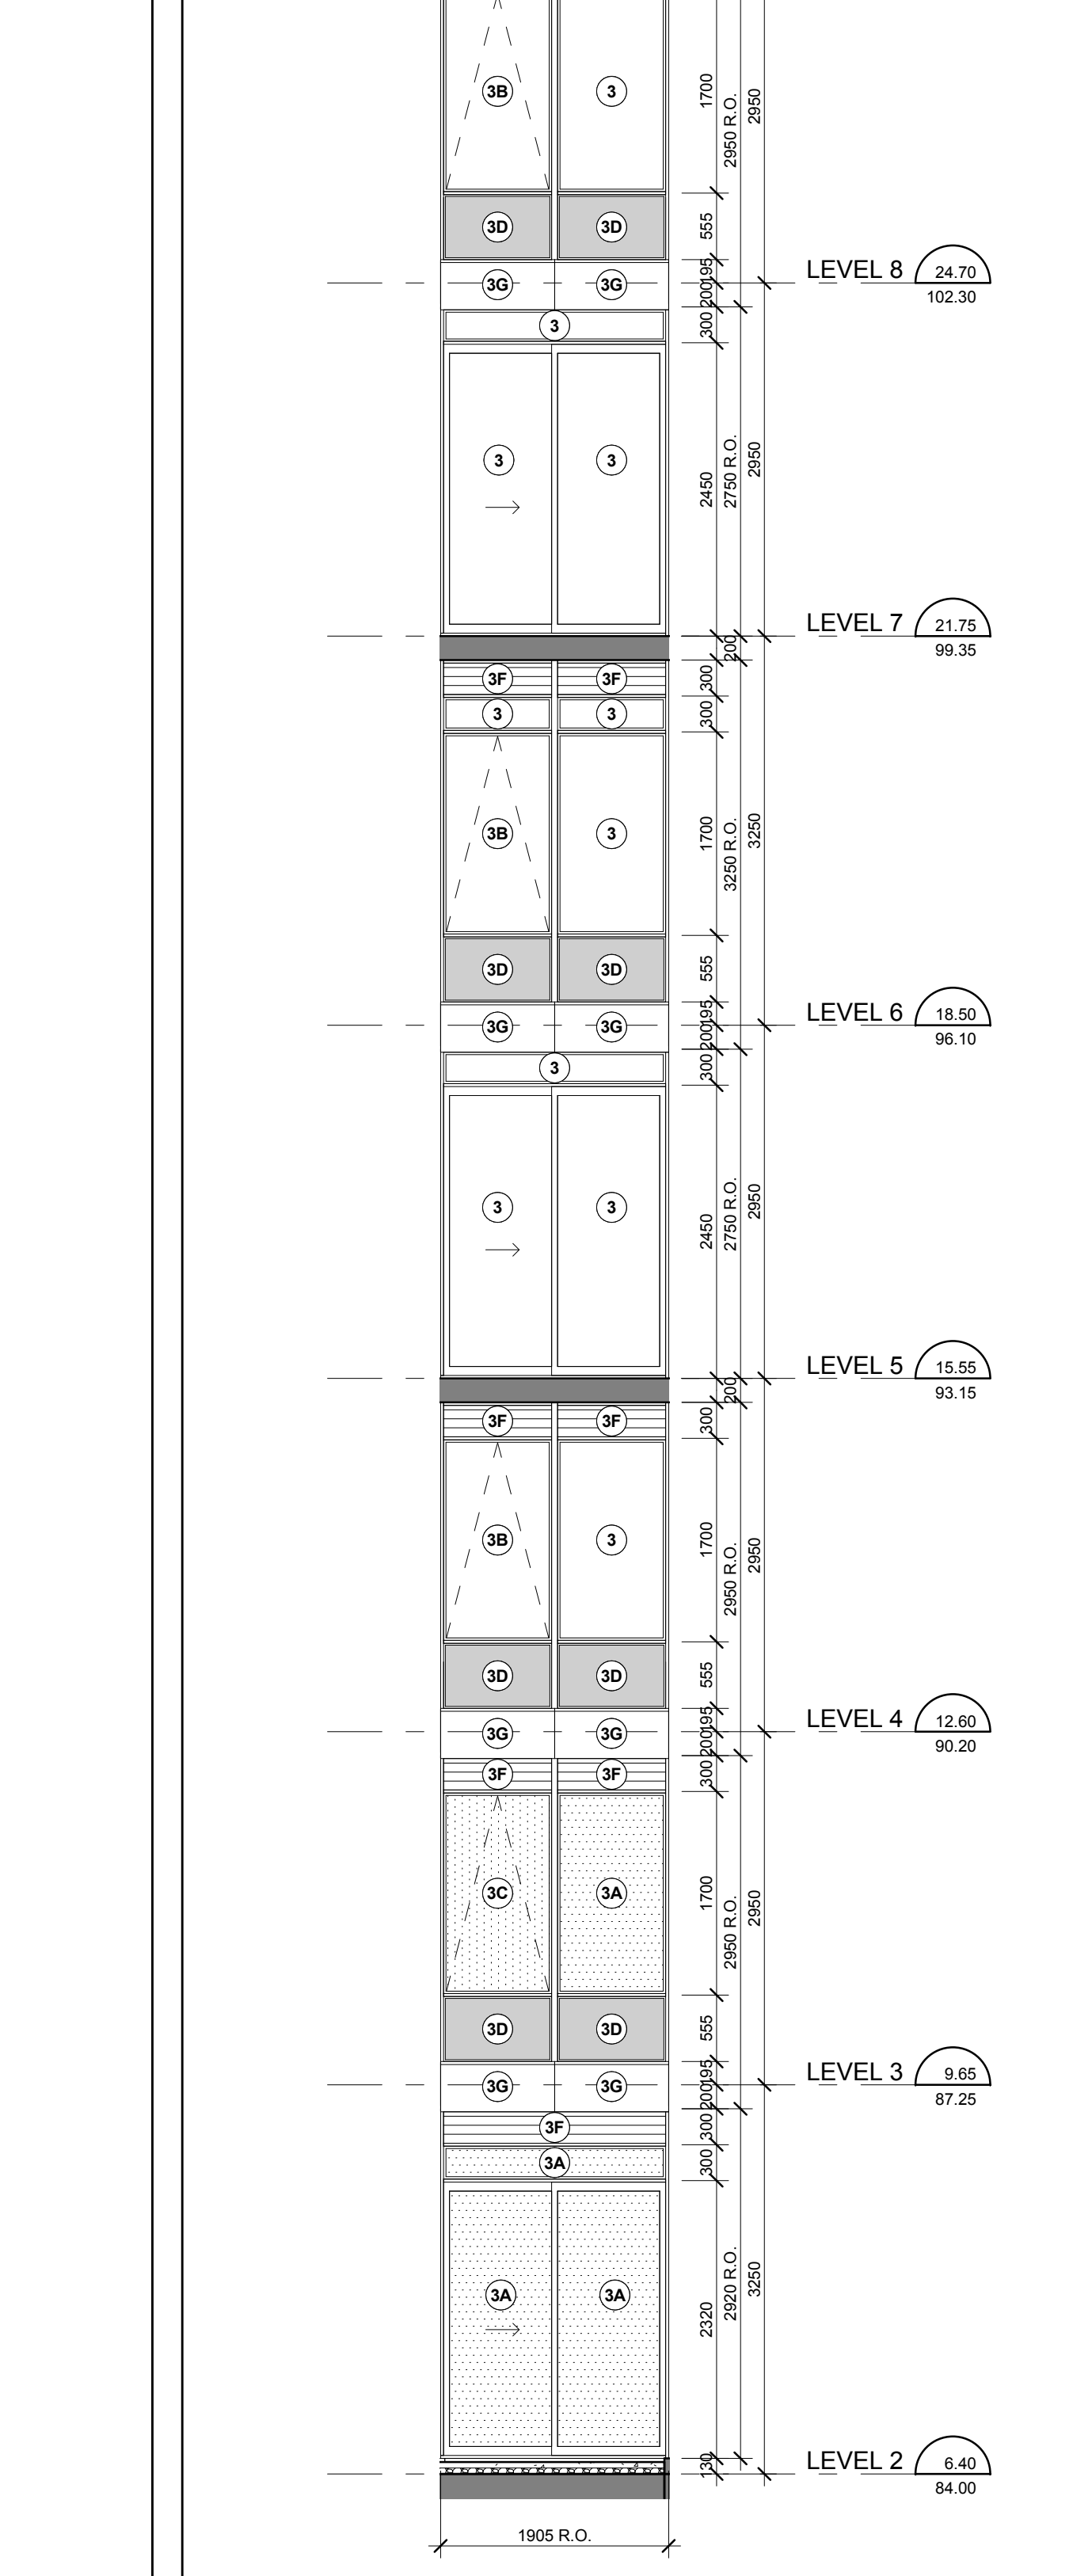

Interior West Elevation - Part 1
Scale: 1 : 50
A4-15

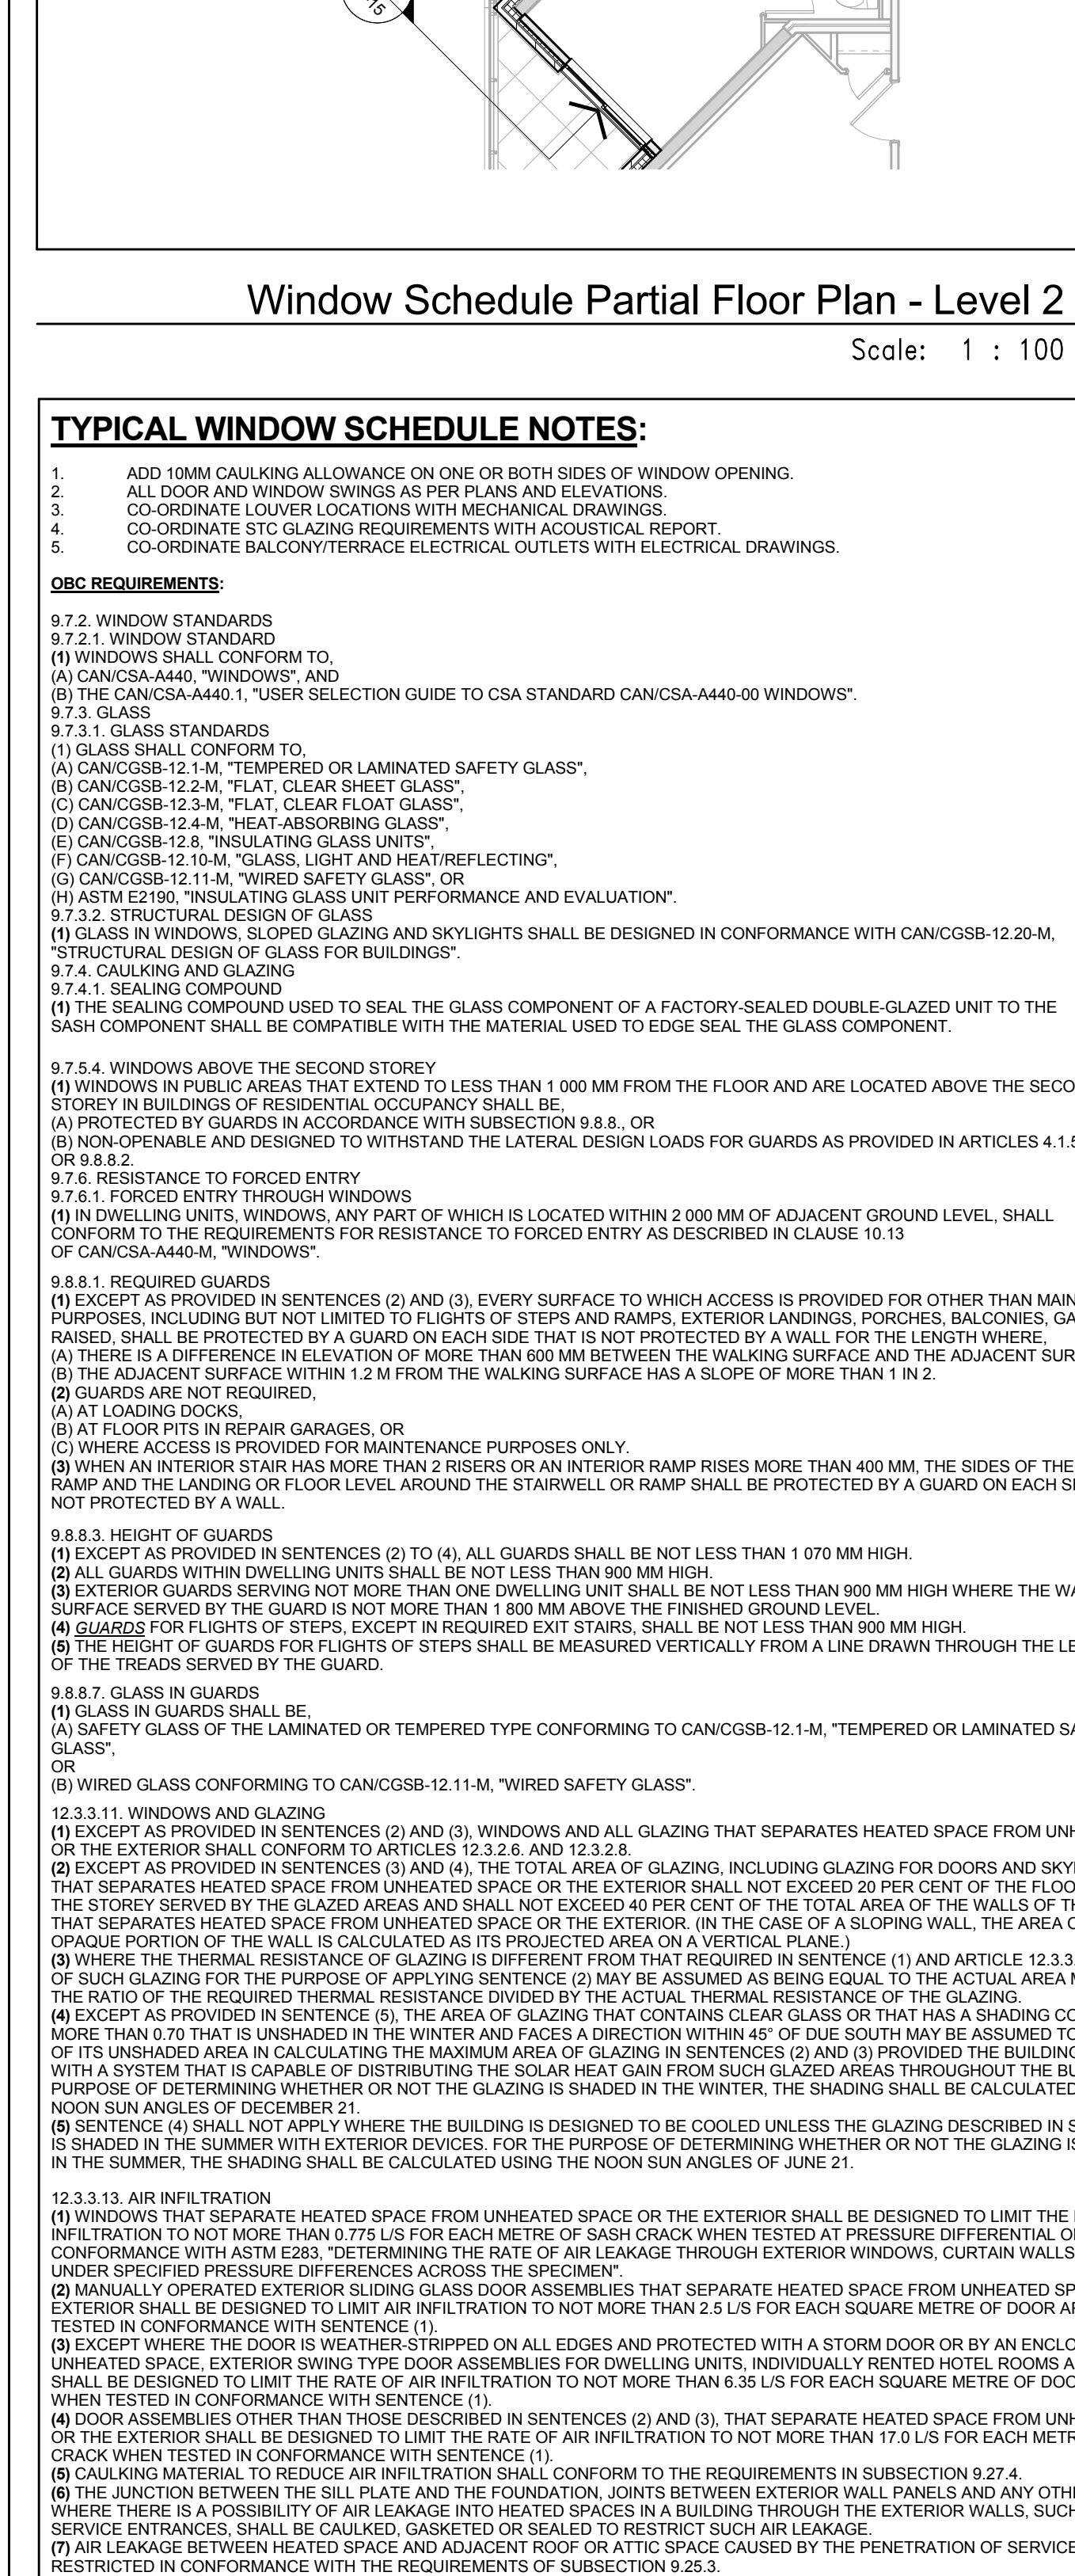

Interior West Elevation - Part 1
Scale: 1 : 50
A4-15

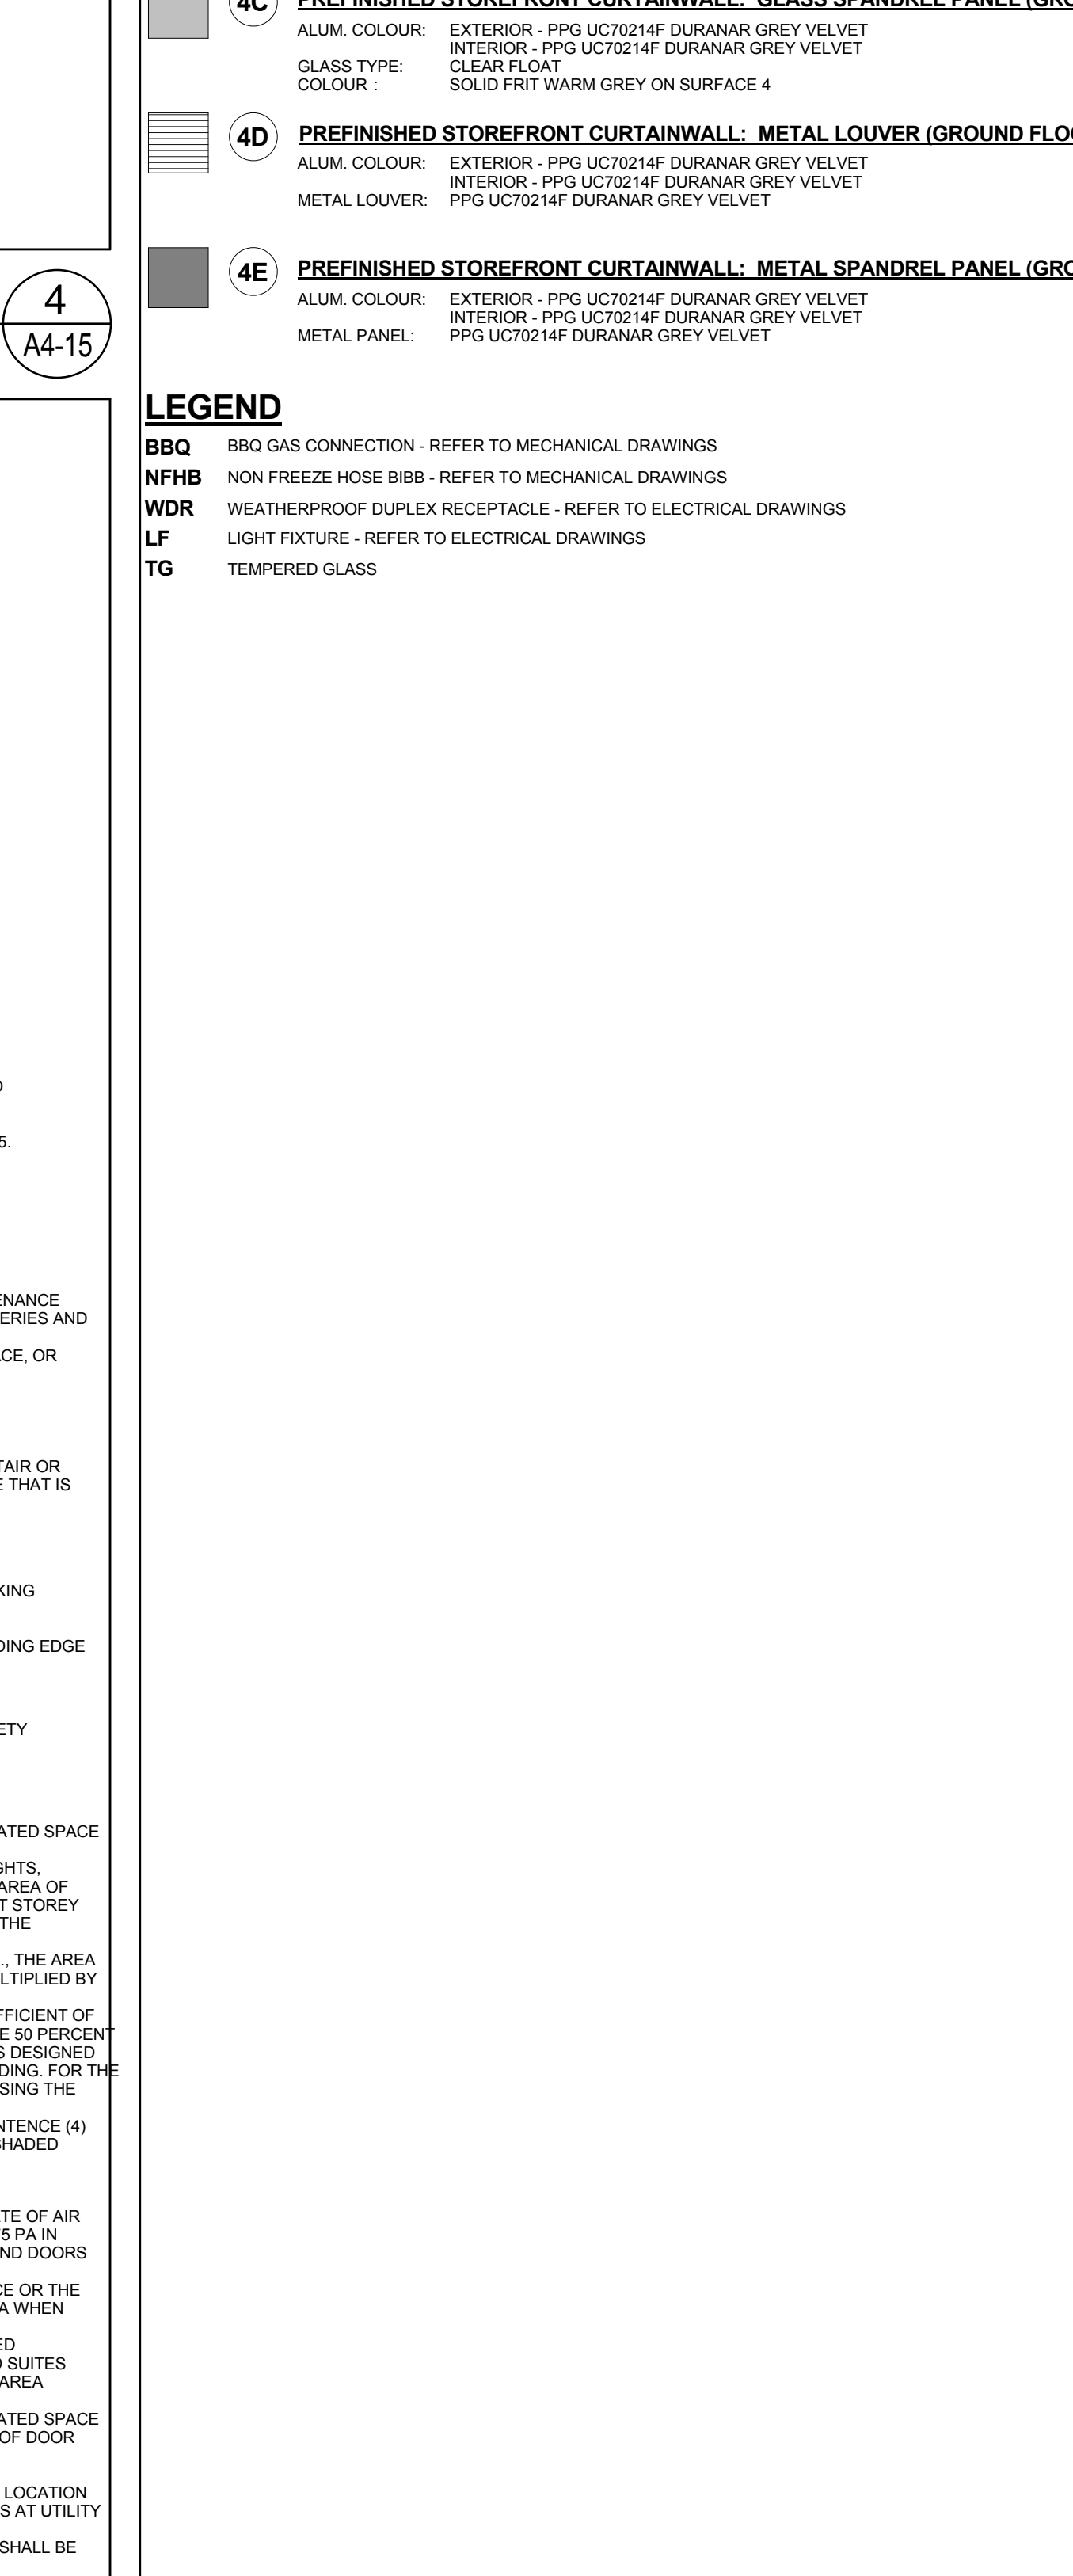

Interior West Elevation - Part 1
Scale: 1 : 50
A4-15

1. Tender
 No. Issued For
 Oct. 15, 2015
 Date

As indicated
 E.V./M.M.
 Checked by
 13148
 Project No.
 October 15, 2015
 Date
 Drawing No.

Drawing Title
 Window Schedule - Level 2-4 - West, Interior West & Interior East Elevation

Project
Hines TRIDEL
AQUAVISTA
 Block 3 - R3 & R4
 263 Queens Quay East
 Toronto, ON
 Canada

Drawing No.
A4-15

1. Tender
 No. Issued For
 Oct. 15, 2015
 Date

As indicated
 E.V./M.M.
 Checked by
 13148
 Project No.
 October 15, 2015
 Date
 Drawing No.

Drawing Title
 Window Schedule - Level 2-4 - West, Interior West & Interior East Elevation

Project
Hines TRIDEL
AQUAVISTA
 Block 3 - R3 & R4
 263 Queens Quay East
 Toronto, ON
 Canada

Drawing No.
A4-15