




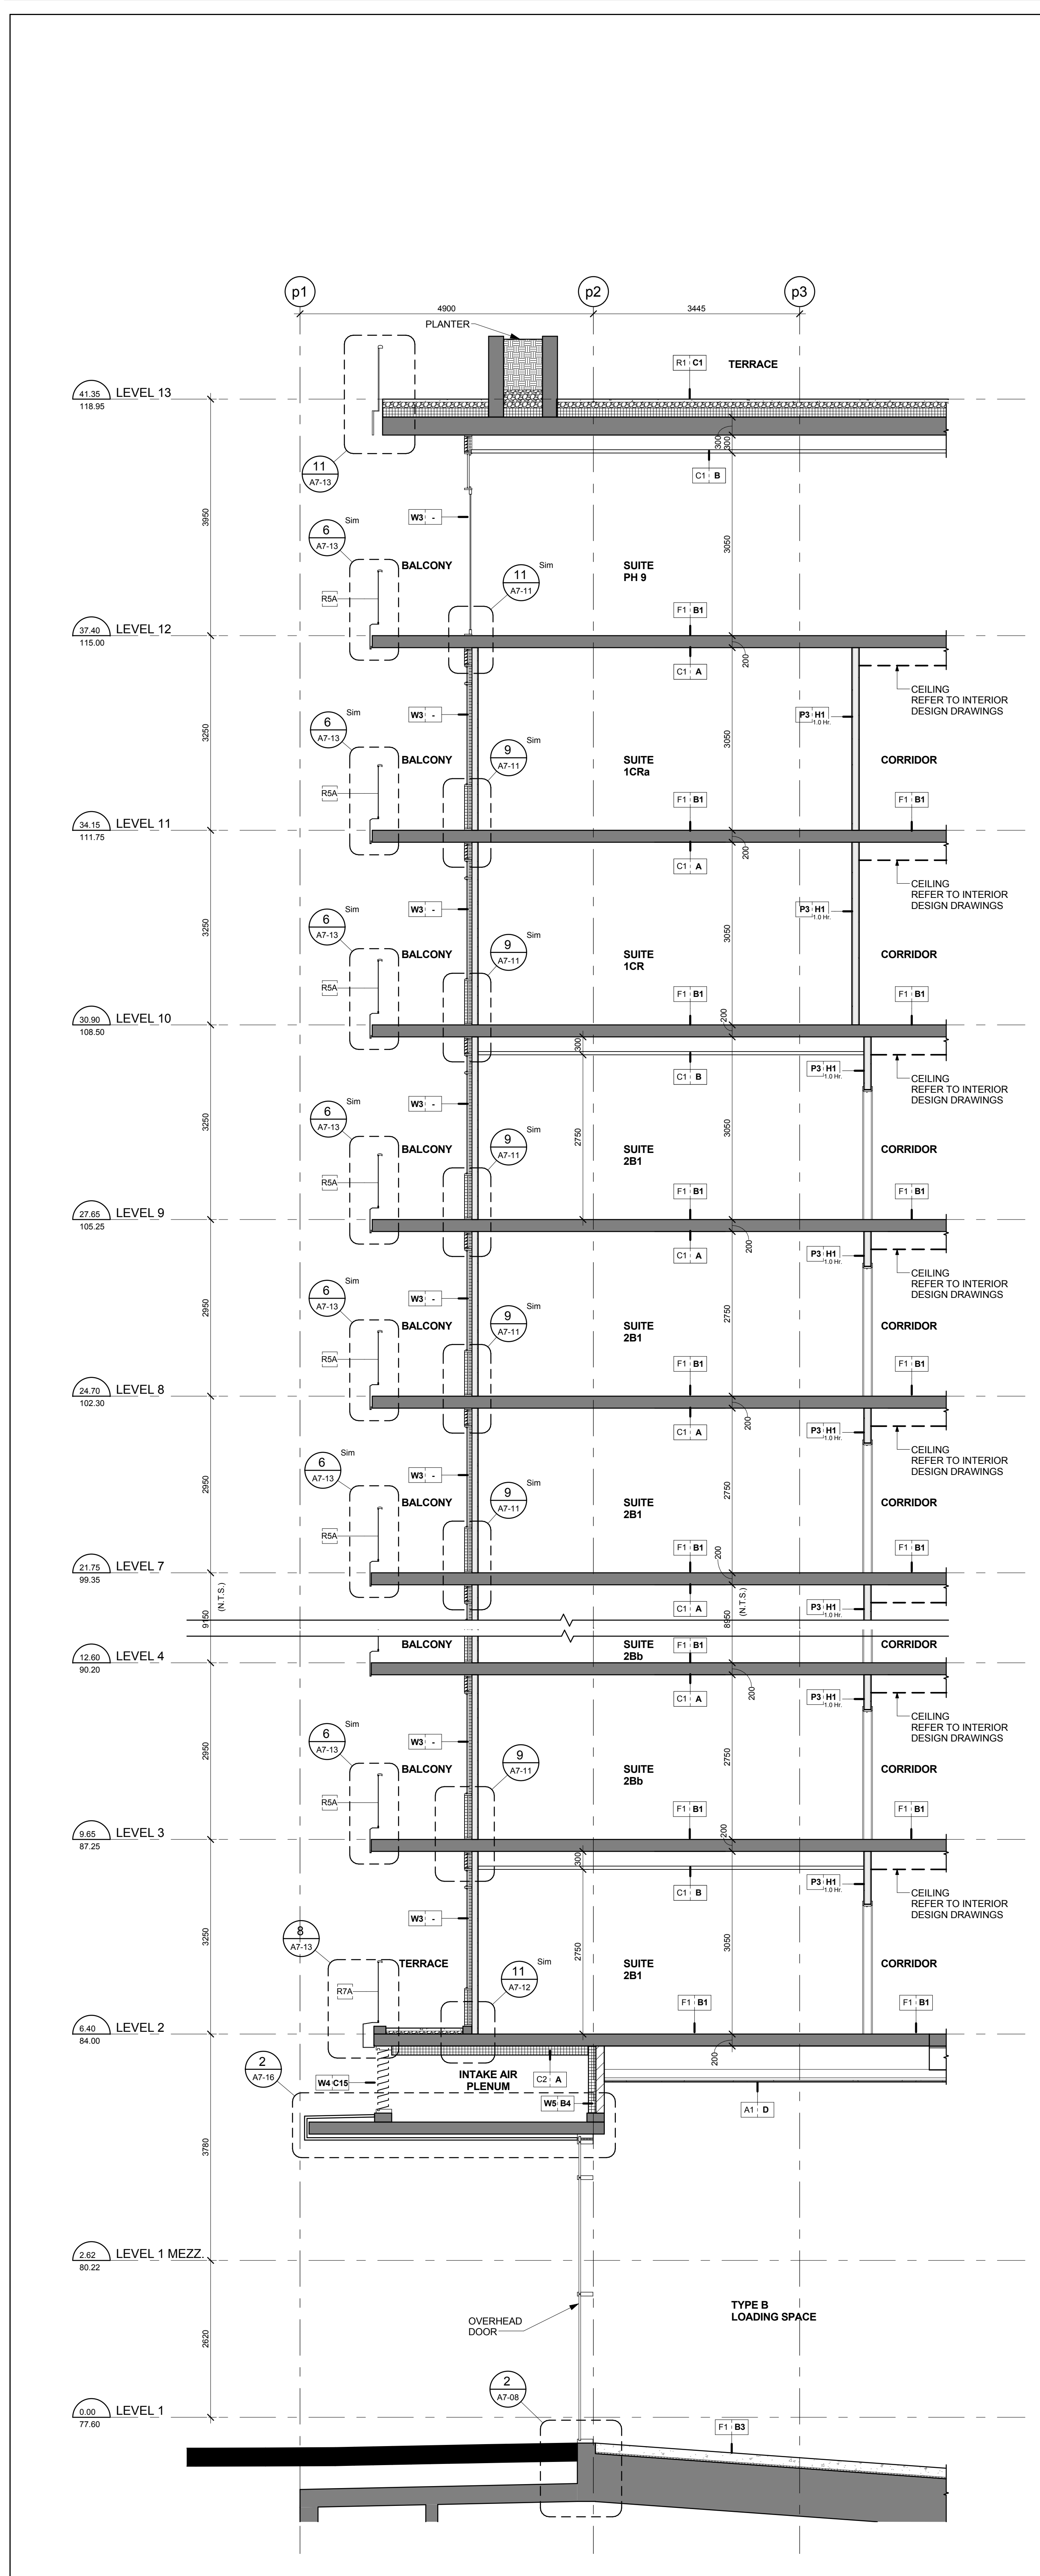


Section between Grids G & H North Side
Scale: 1 : 50
A7-01

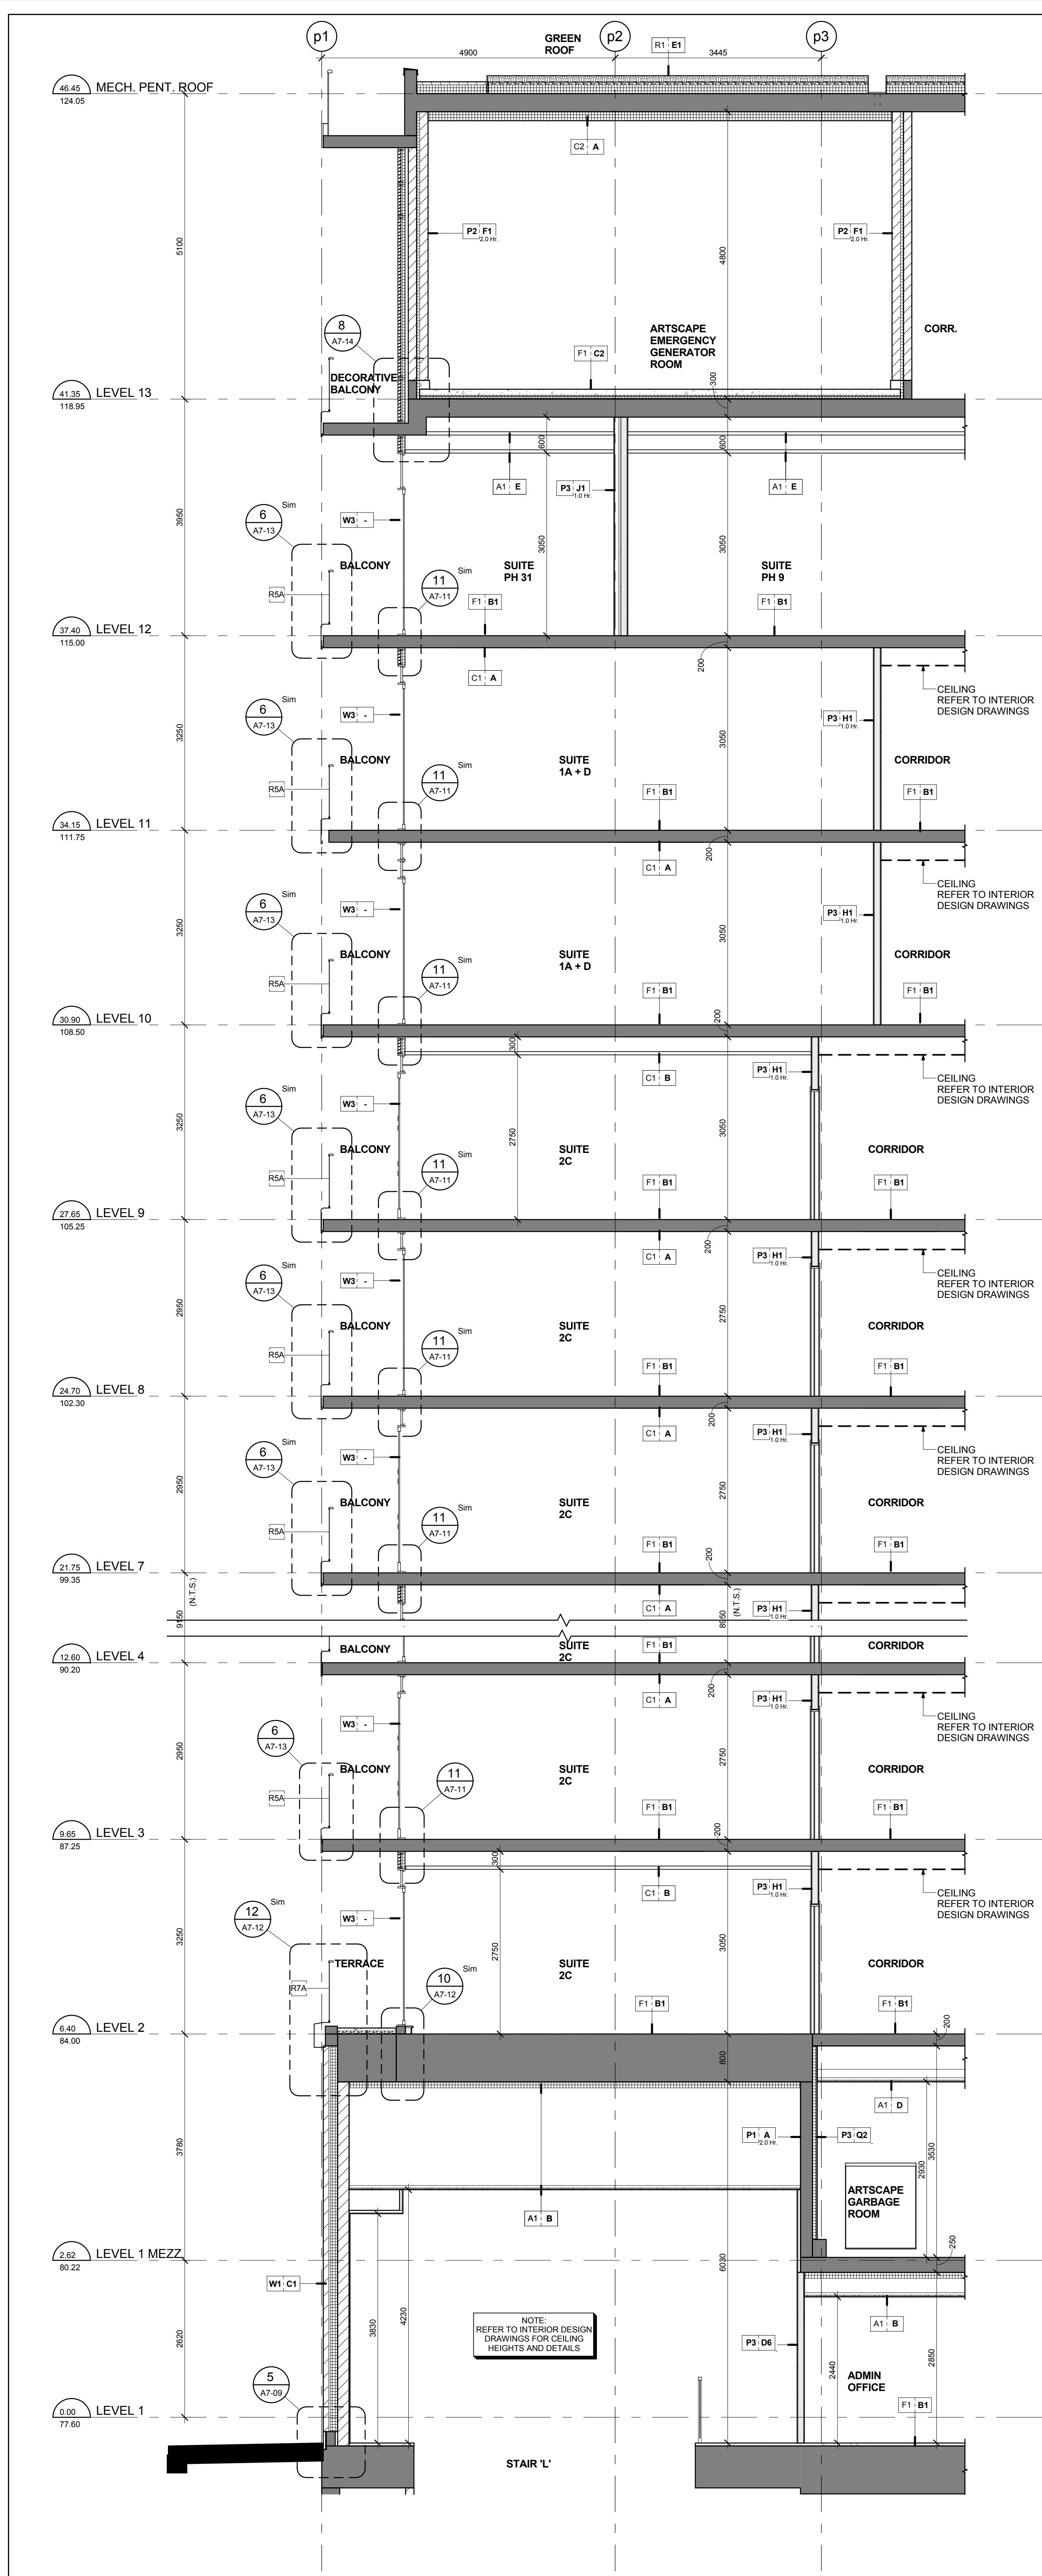


Section between Grids E & F North Side
Scale: 1 : 50
A7-01

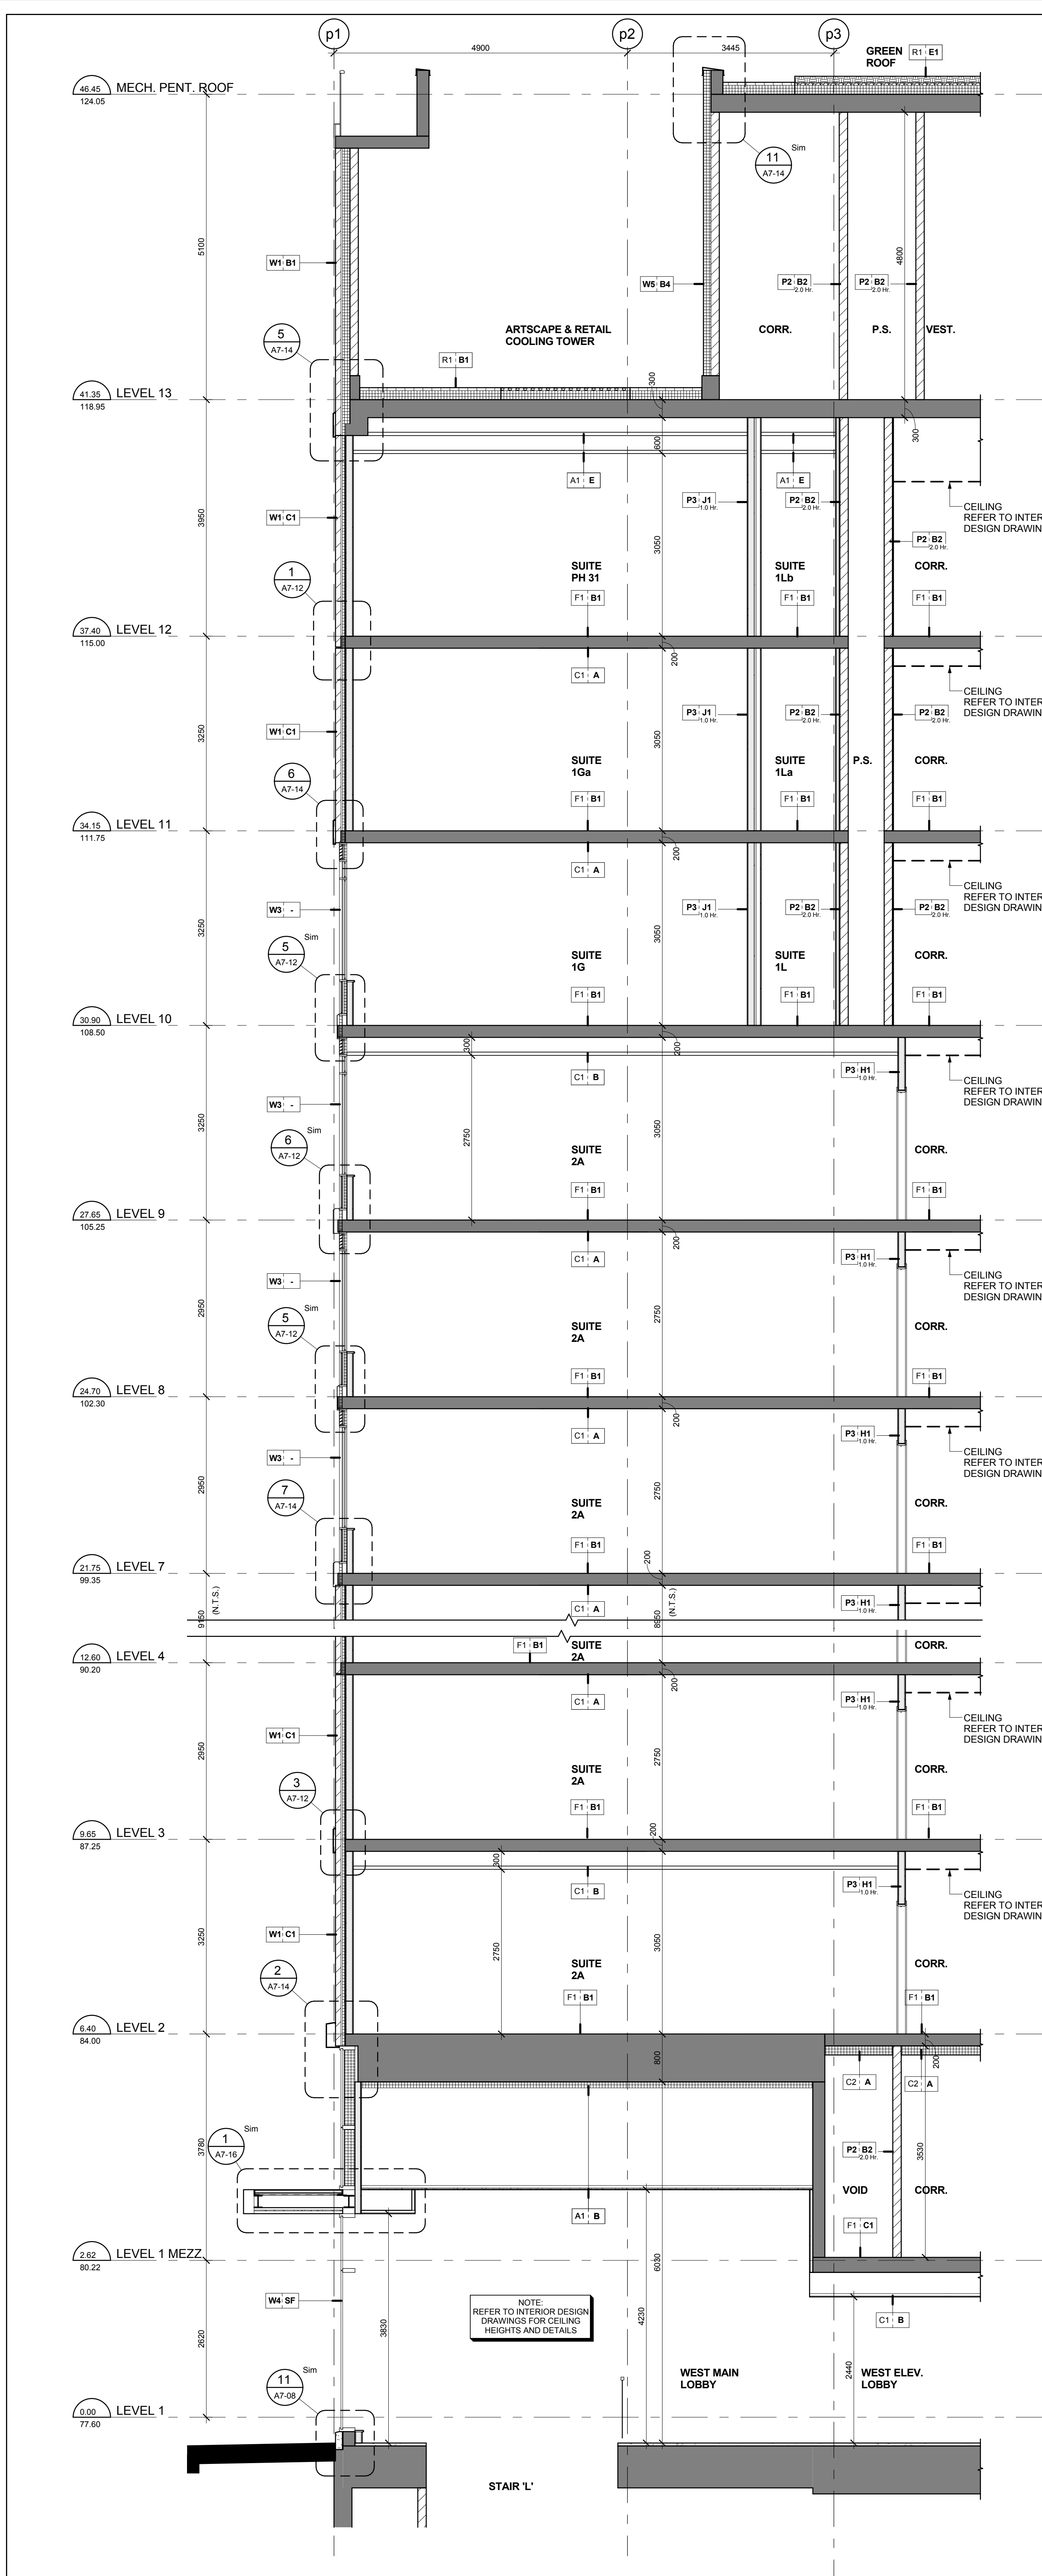

Section between Grids C & D North Side
Scale: 1 : 50
A7-01

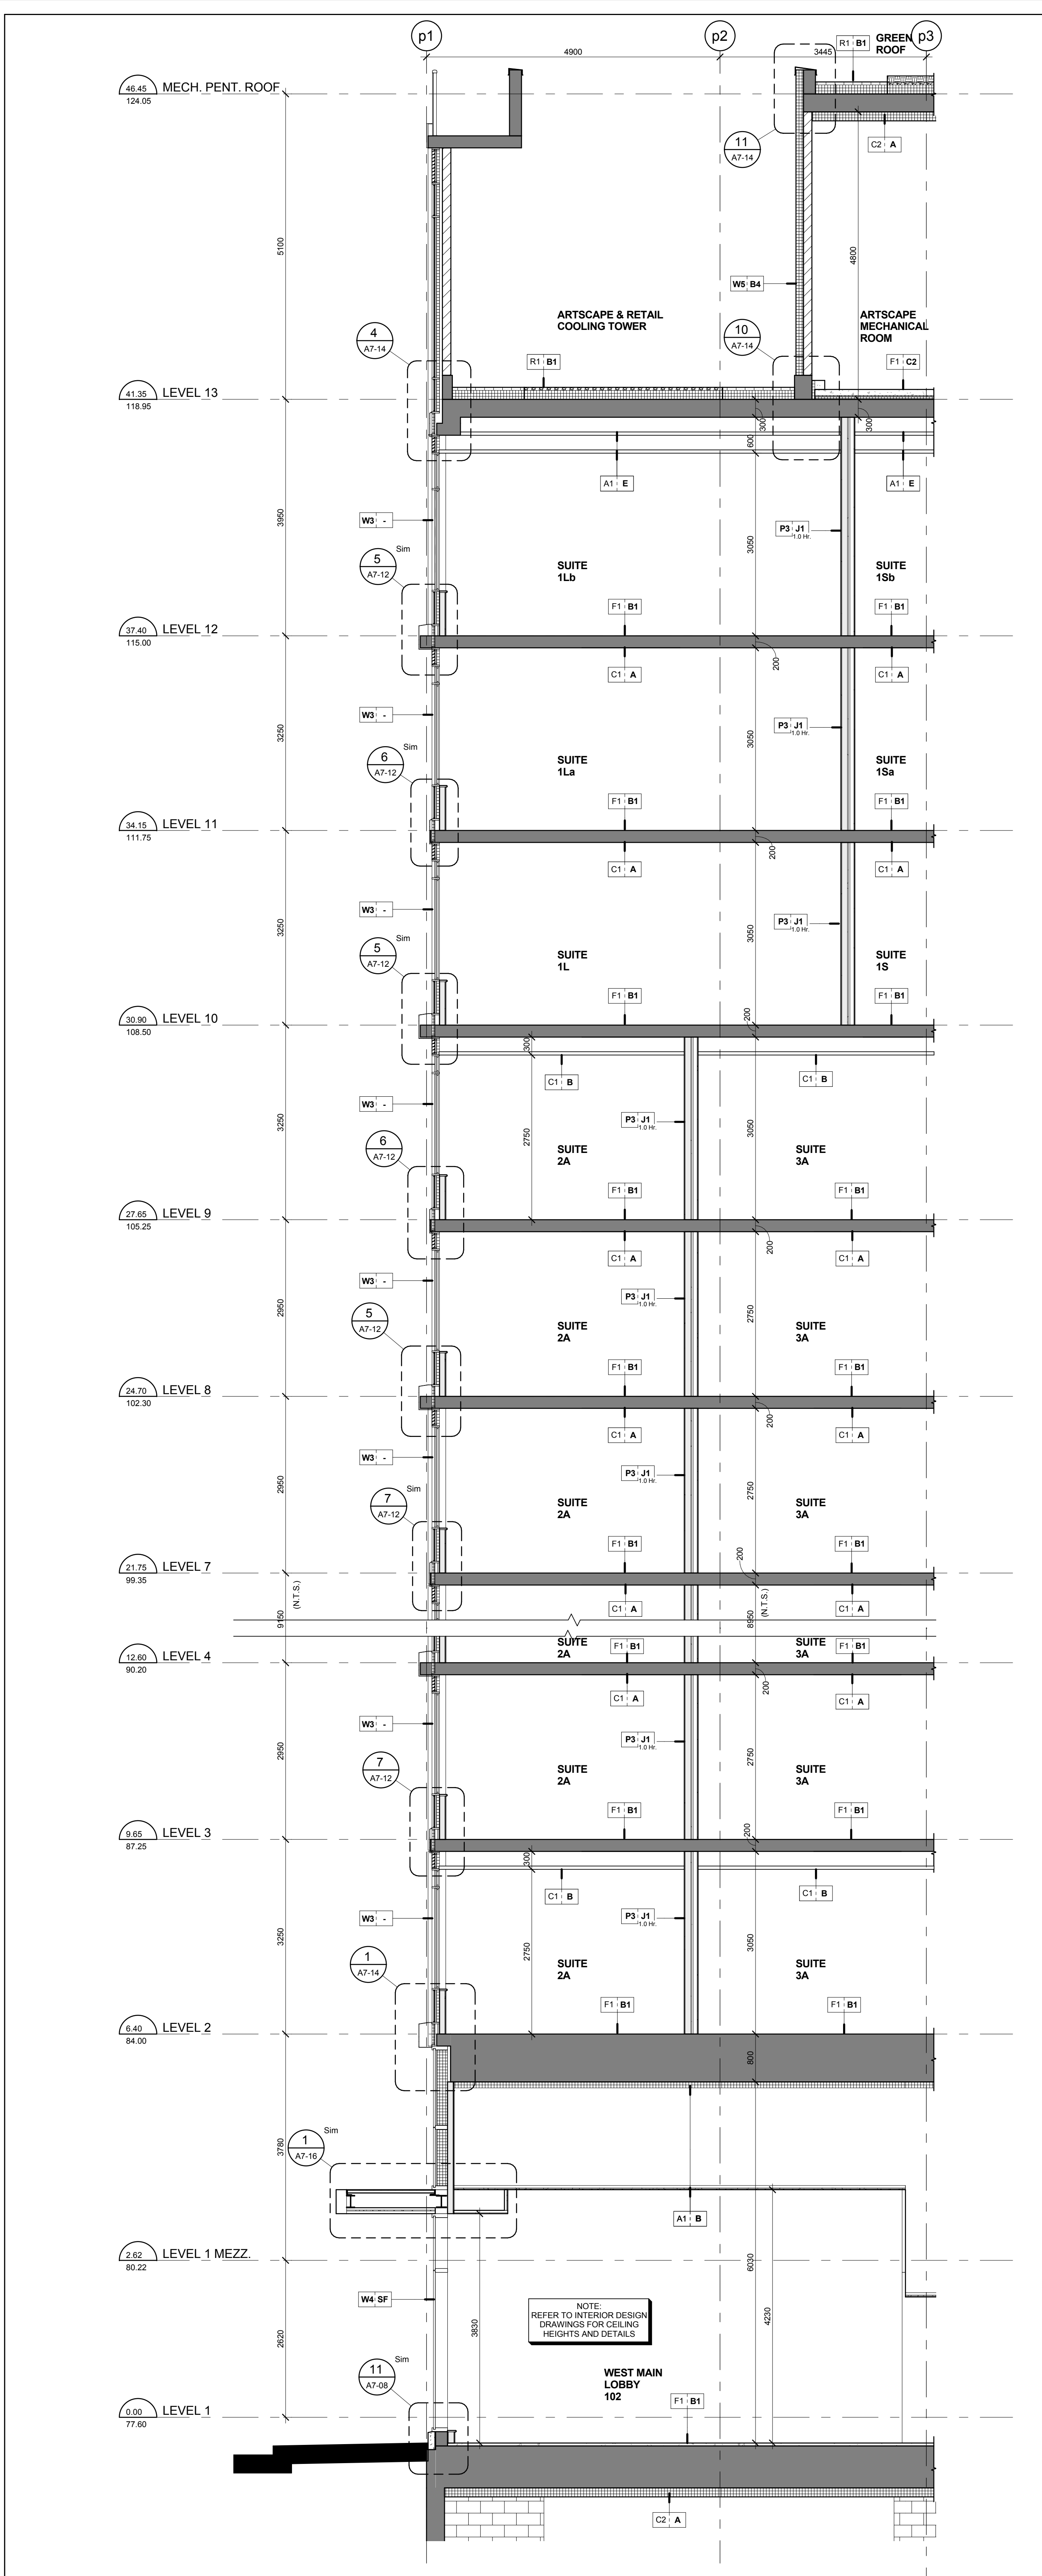

Section between Grids A & B North Side
Scale: 1 : 50
A7-01

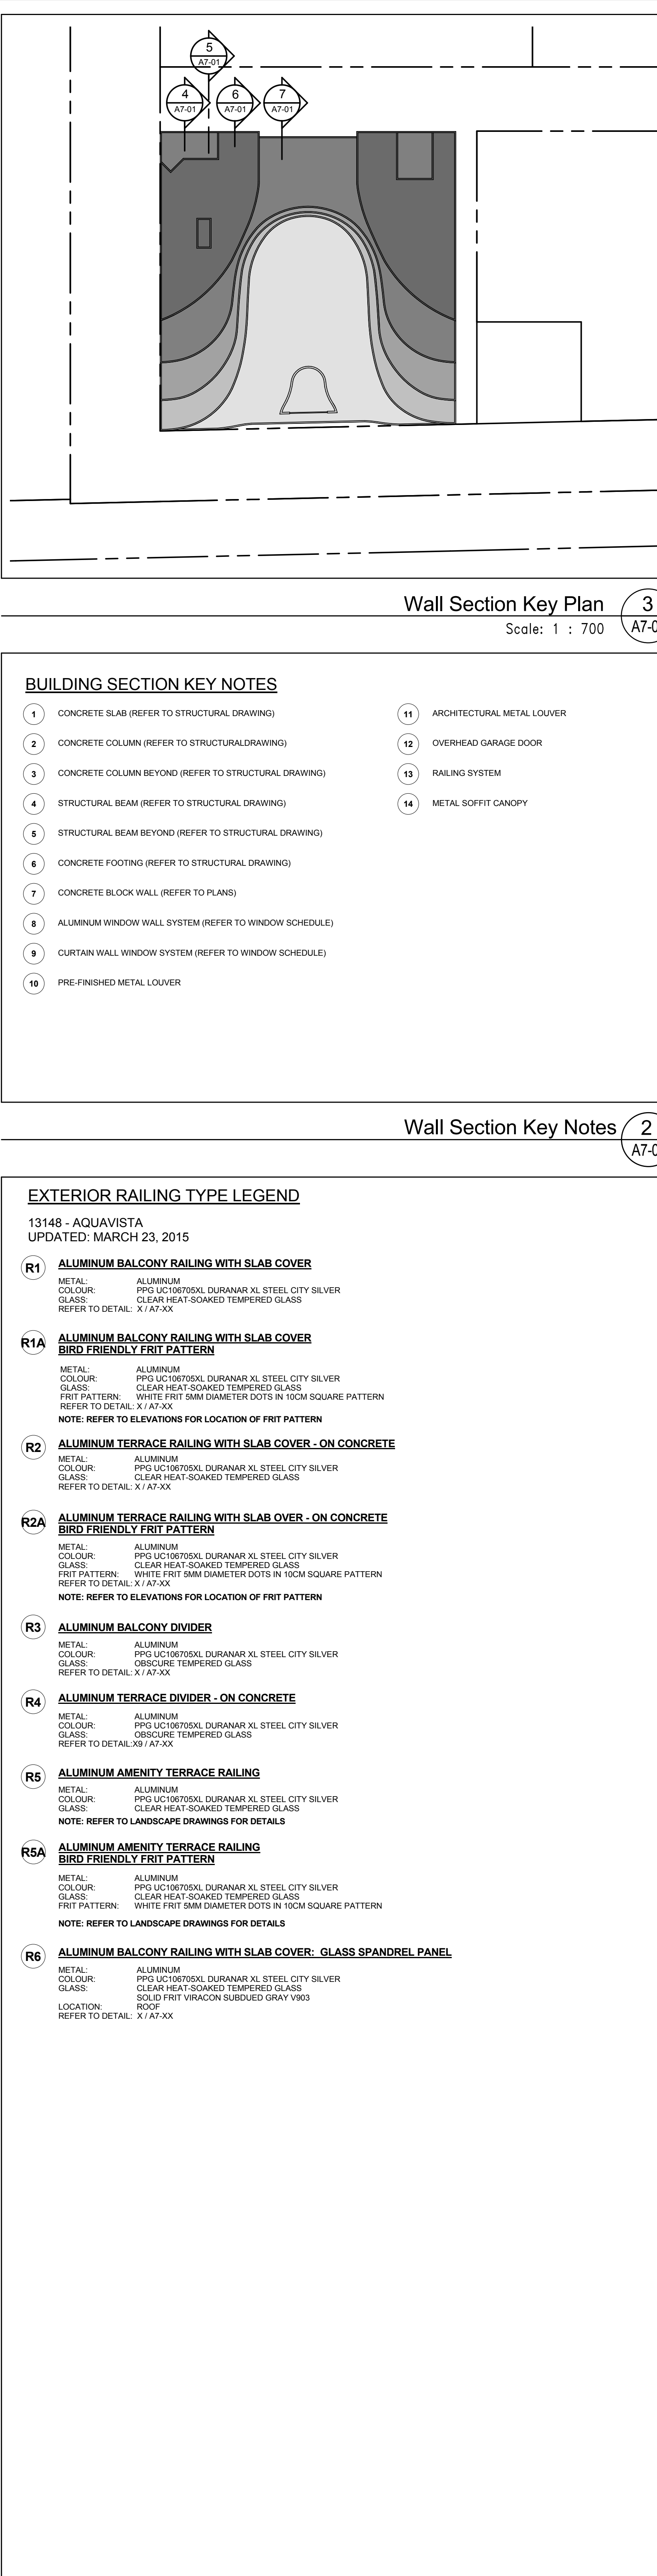

Exterior Railing Type Legend
Scale: 1 : 700
A7-01

Contractor Must Check And Verify All Dimensions On The Job.
Do Not Scale The Drawing.
All Drawings, Specifications And Related Documents Are The Copyright Of
The Architect And Shall Be Returned Upon Request.
Reproduction Of Drawings, Specifications And Related Documents
In Part Or Whole Is Forbidden Without The Architect's Written Permission.
This Drawing Is Not To Be Used For Construction Until Signed By The Architect.
Date:

KIRKOR ARCHITECTS + PLANNERS
20 Martin Road Avenue, Toronto, Ontario, M3J 2K6
Tel: 416-564-5500, Tel: 416-564-1235, www.kirkorarchitects.com

No.: Revision Date:

CANOPY & TRELLIS PRICING
November 20, 2015

AQUAVISTA
AT BAYSIDE TORONTO

Drawing Title: Wall Sections

Project: Hines **TRIDEL** AQUAVISTA Block 3 - R3 & R4
263 Queens Quay East
Toronto, ON
Scale:

As indicated S.D. Drawn by: C.A. Checked by: J.13148
Prepared No.: 13148
Date: November 20, 2015
Drawing No.: A7-01