






Section between Grids 15 & 18 West Side
Scale: 1 : 50

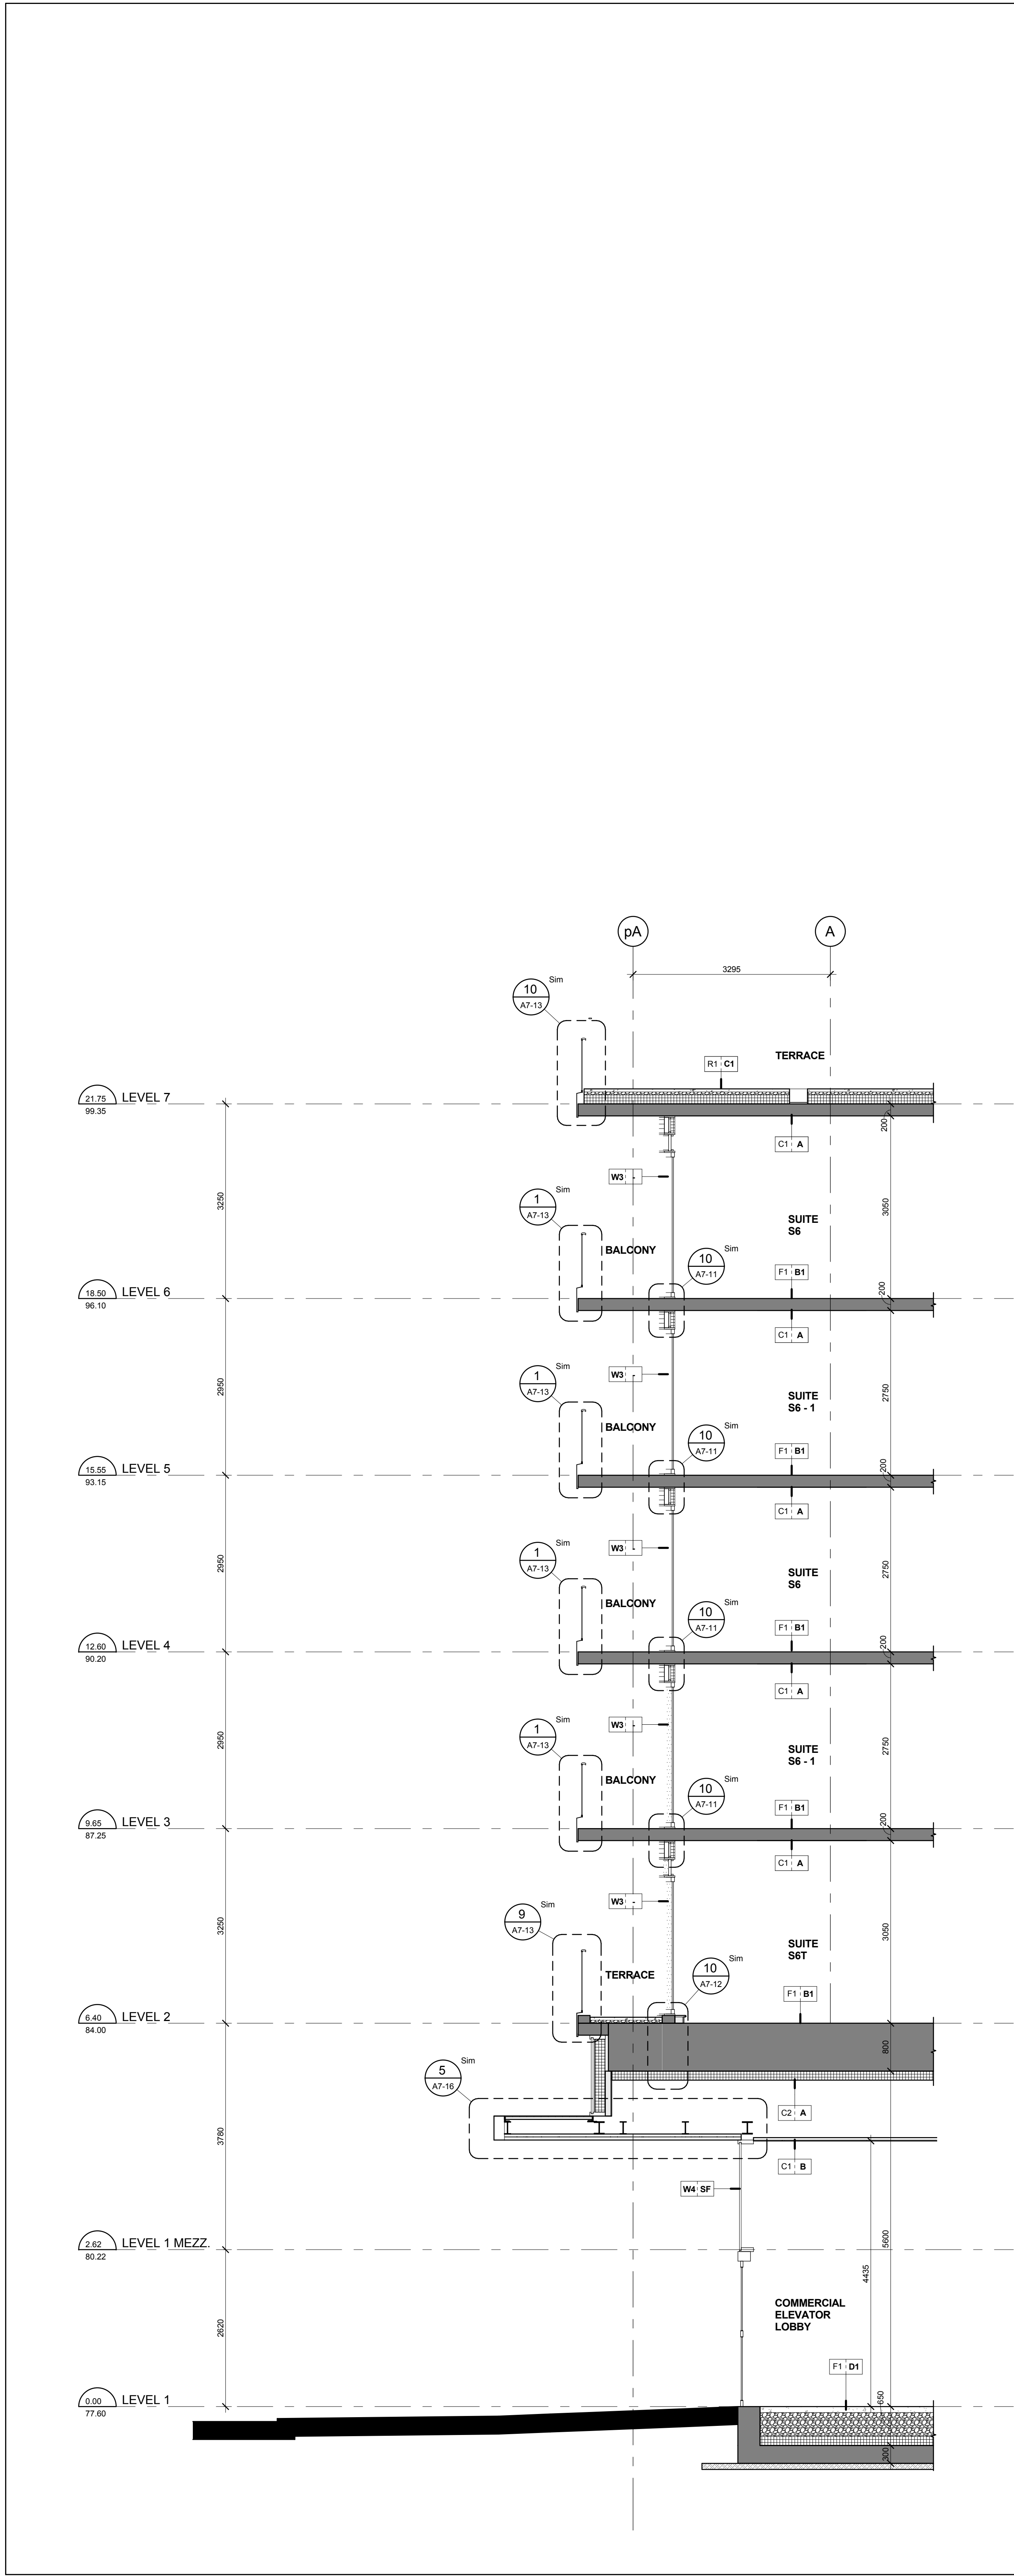


Section between Grids K & L South Side
Scale: 1 : 50

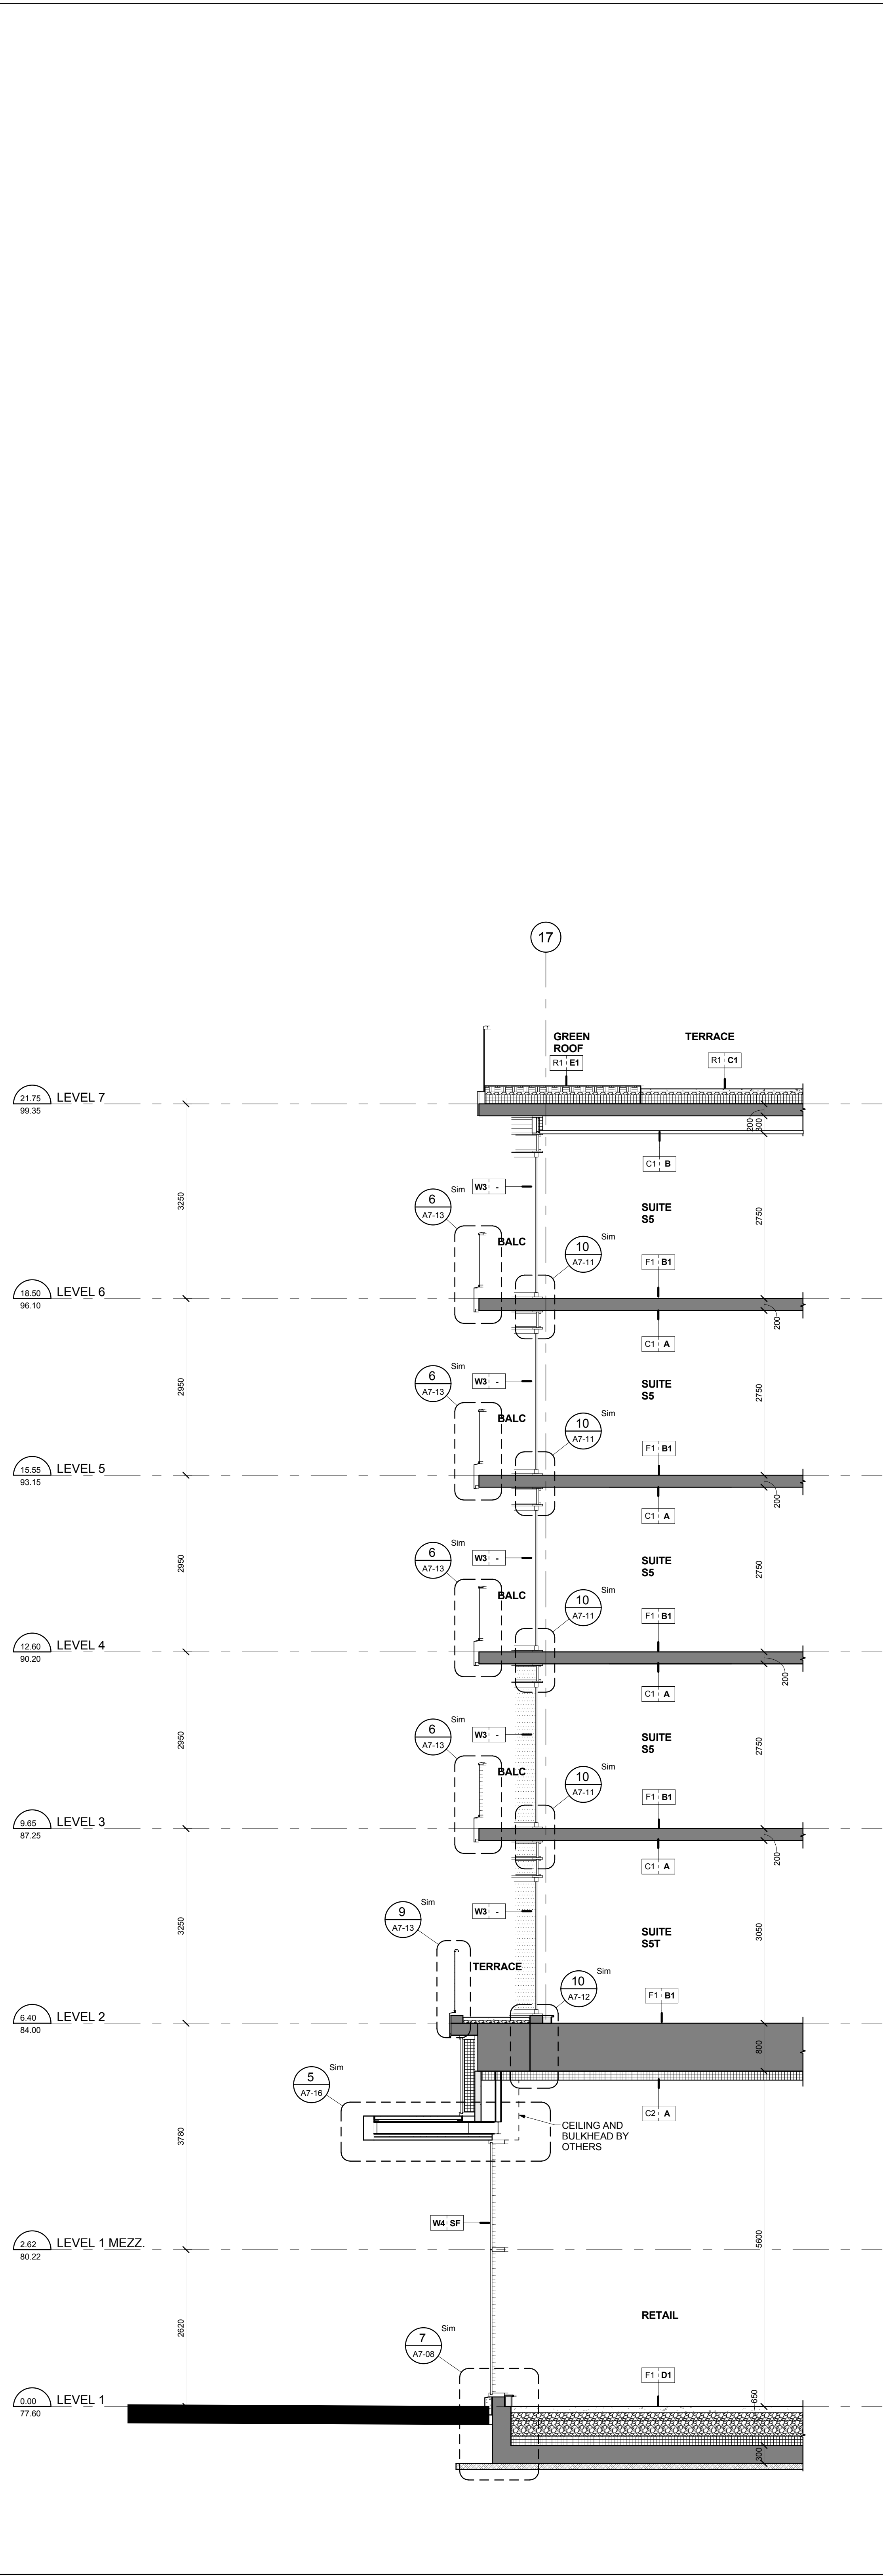

Section between Grids S & T South Side
Scale: 1 : 50

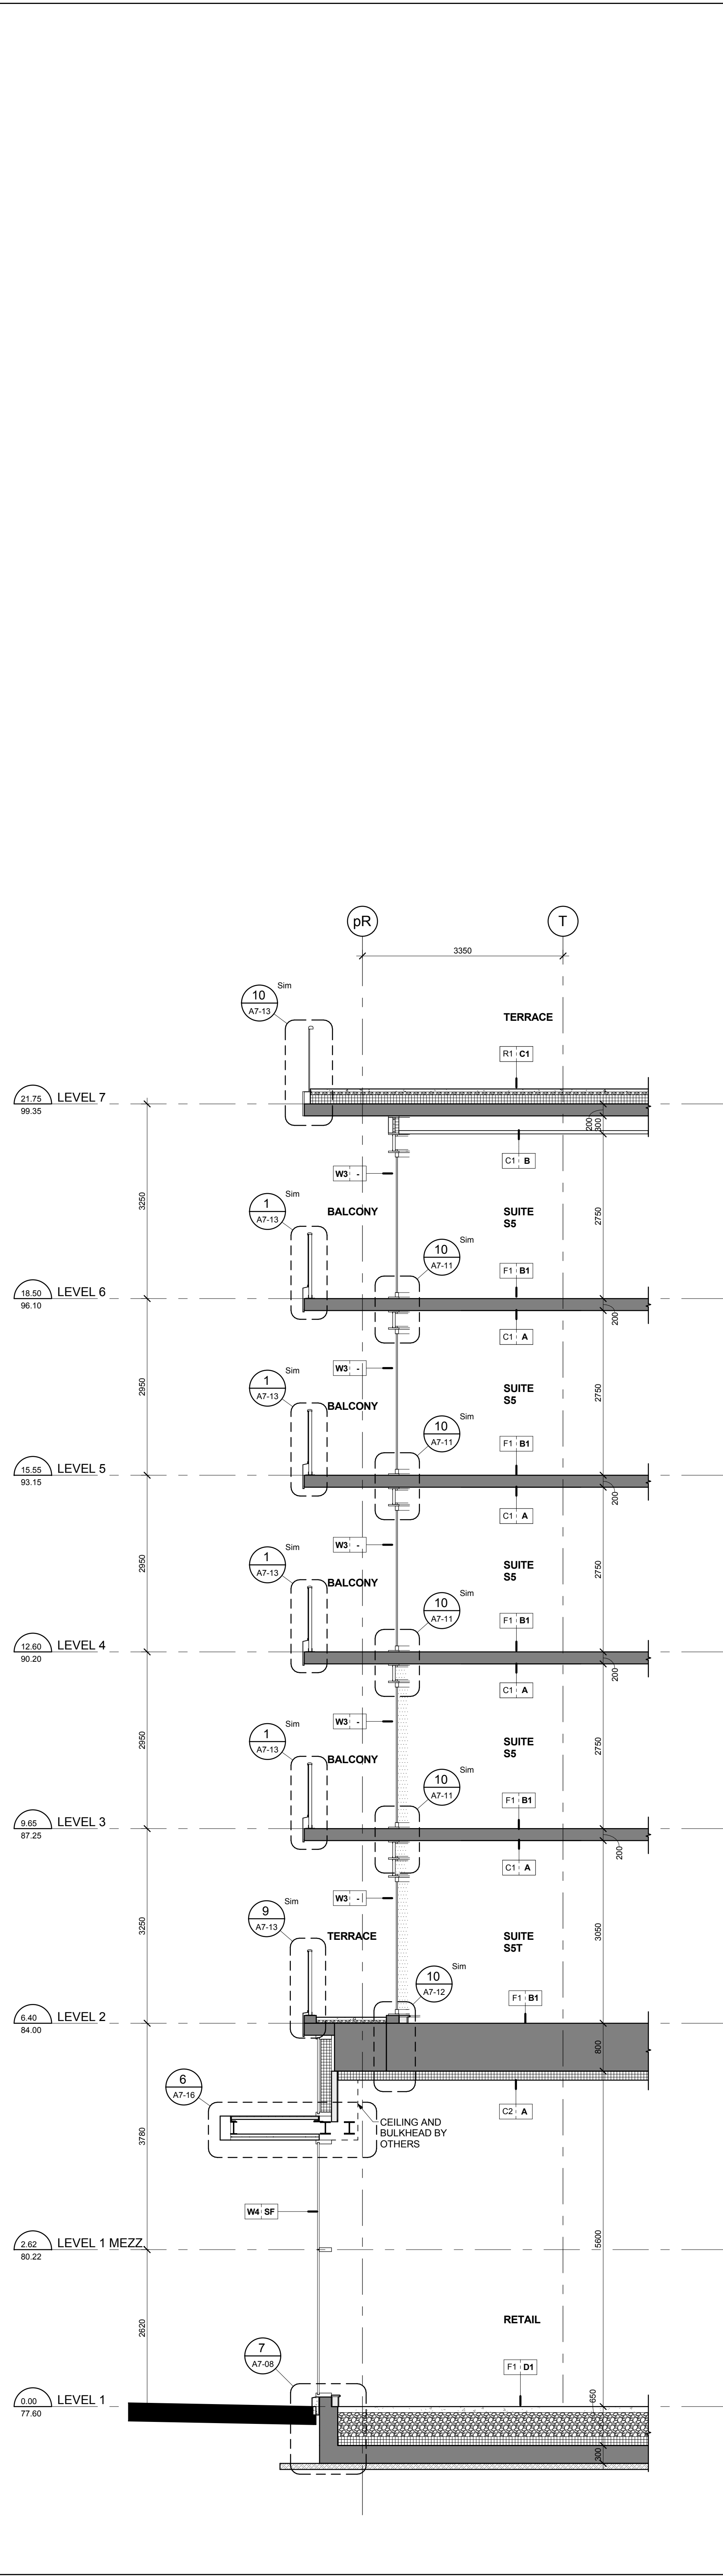

Section between Grids 16 & 17 East Side
Scale: 1 : 50

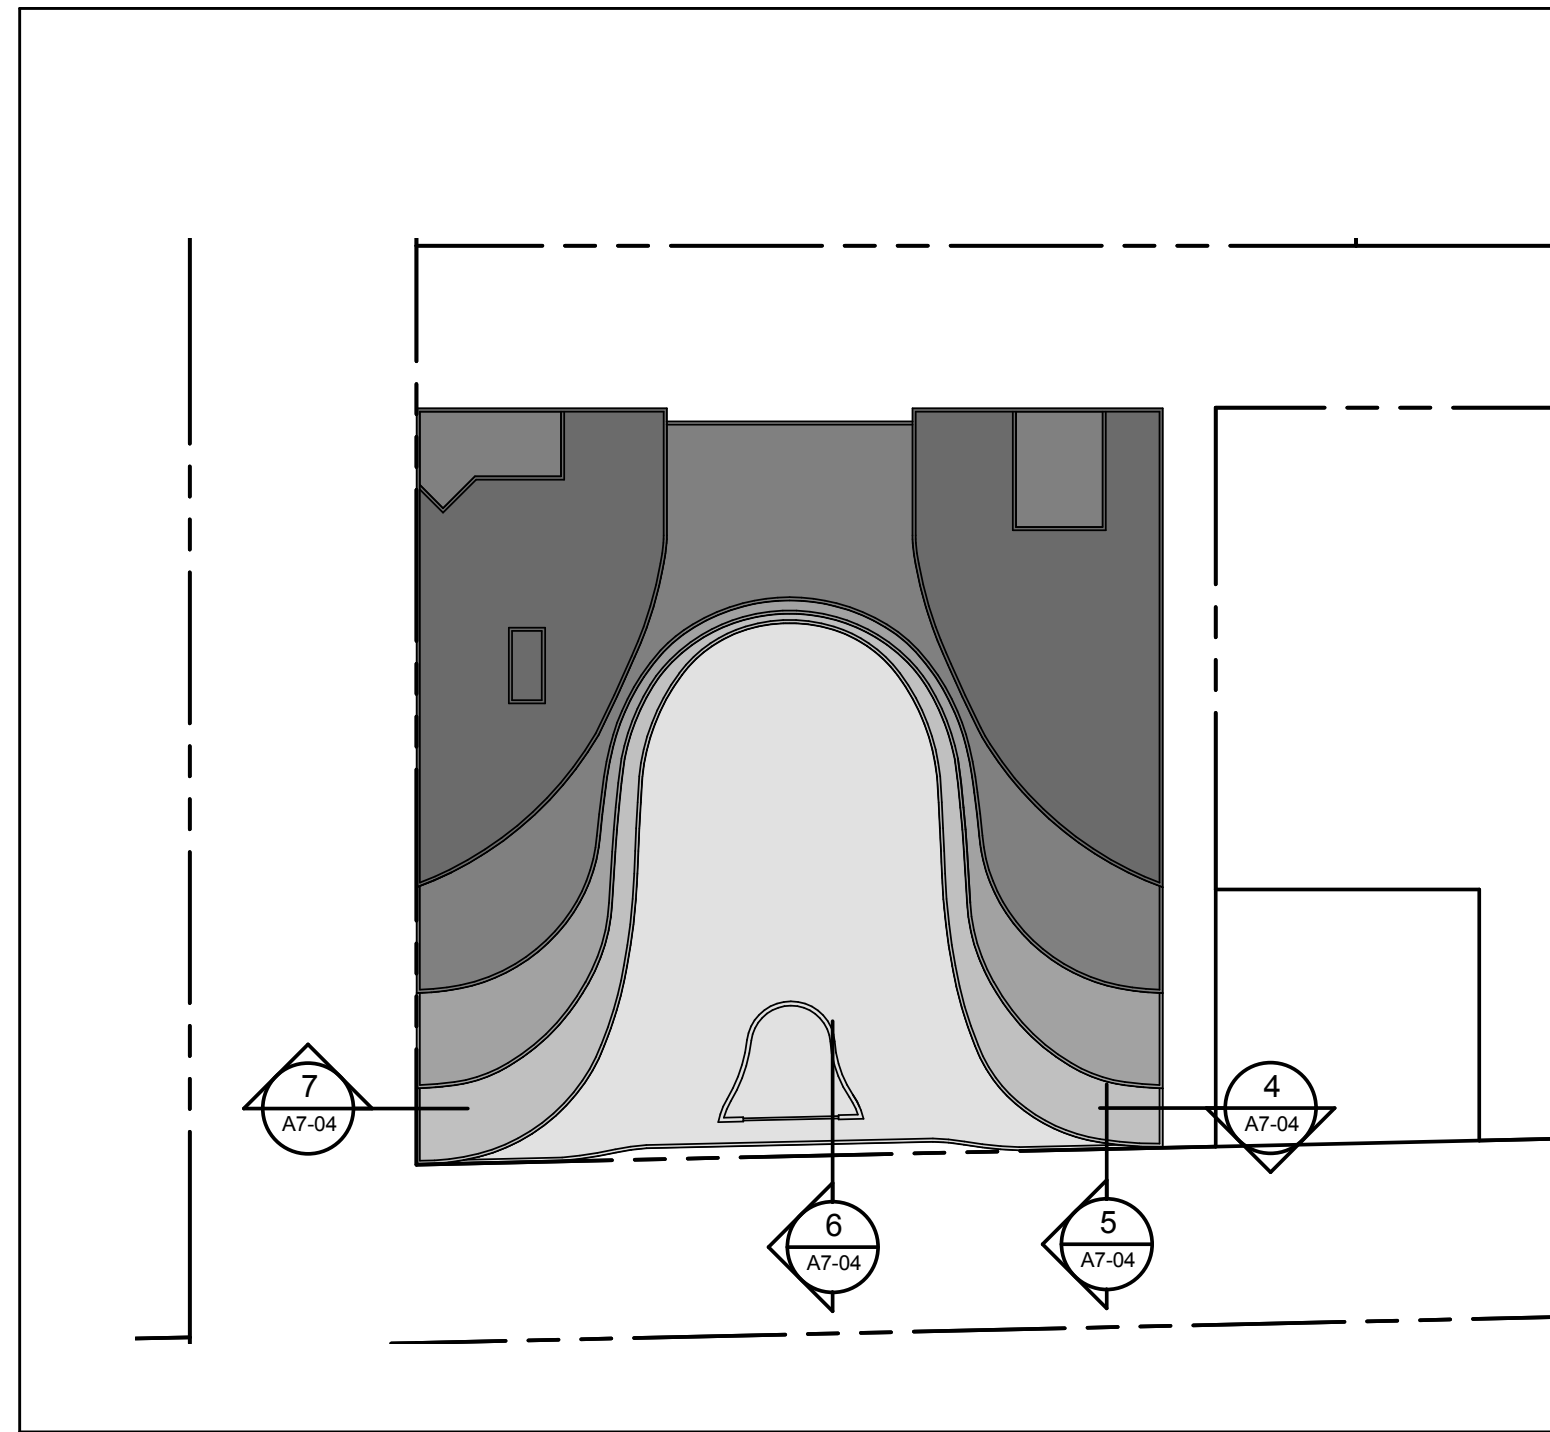

Wall Section Key Plan
Scale: 1 : 700

BUILDING SECTION KEY NOTES

- | | |
|--|-------------------------------|
| 1 CONCRETE SLAB (REFER TO STRUCTURAL DRAWING) | 11 ARCHITECTURAL METAL LOUVER |
| 2 CONCRETE COLUMN (REFER TO STRUCTURAL DRAWING) | 12 OVERHEAD GARAGE DOOR |
| 3 CONCRETE COLUMN BEYOND (REFER TO STRUCTURAL DRAWING) | 13 RAILING SYSTEM |
| 4 STRUCTURAL BEAM (REFER TO STRUCTURAL DRAWING) | 14 METAL SOFFIT CANOPY |
| 5 STRUCTURAL BEAM BEYOND (REFER TO STRUCTURAL DRAWING) | |
| 6 CONCRETE FOOTING (REFER TO STRUCTURAL DRAWING) | |
| 7 CONCRETE BLOCK WALL (REFER TO PLANS) | |
| 8 ALUMINUM WINDOW WALL SYSTEM (REFER TO WINDOW SCHEDULE) | |
| 9 CURTAIN WALL WINDOW SYSTEM (REFER TO WINDOW SCHEDULE) | |
| 10 PRE-FINISHED METAL LOUVER | |

Wall Section Key Notes
Scale: 1 : 700

EXTERIOR RAILING TYPE LEGEND

13148 - AQUAVISTA
UPDATED: MARCH 23, 2015

R1 ALUMINUM BALCONY RAILING WITH SLAB COVER

METAL: ALUMINUM
COLOUR: PPG INTERSTEL DURNAN AL STEEL CITY SILVER
GLASS: CLEAR HEAT SOAKED TEMPERED GLASS
REFER TO DETAIL: X/A7-XX

R1A BIRD FRIENDLY FRST PATTERN

METAL: ALUMINUM
COLOUR: PPG INTERSTEL DURNAN AL STEEL CITY SILVER
GLASS: CLEAR HEAT SOAKED TEMPERED GLASS
FRST PATTERN: WHITE FRST 3MM DIAMETER COTS IN 100M SQUARE PATTERN
NOTE: REFER TO ELEVATIONS FOR LOCATION OF FRST PATTERN

R2 ALUMINUM TERRACE RAILING WITH SLAB COVER - ON CONCRETE

METAL: ALUMINUM
COLOUR: PPG INTERSTEL DURNAN AL STEEL CITY SILVER
GLASS: CLEAR HEAT SOAKED TEMPERED GLASS
REFER TO DETAIL: X/A7-XX

R2A ALUMINUM TERRACE RAILING WITH SLAB COVER - ON CONCRETE

METAL: ALUMINUM
COLOUR: PPG INTERSTEL DURNAN AL STEEL CITY SILVER
GLASS: CLEAR HEAT SOAKED TEMPERED GLASS
FRST PATTERN: WHITE FRST 3MM DIAMETER COTS IN 100M SQUARE PATTERN
NOTE: REFER TO ELEVATIONS FOR LOCATION OF FRST PATTERN

R3 ALUMINUM BALCONY DIVIDER

METAL: ALUMINUM
COLOUR: PPG INTERSTEL DURNAN AL STEEL CITY SILVER
GLASS: OBSCURE TEMPERED GLASS
REFER TO DETAIL: X/A7-XX

R4 ALUMINUM TERRACE DIVIDER - ON CONCRETE

METAL: ALUMINUM
COLOUR: PPG INTERSTEL DURNAN AL STEEL CITY SILVER
GLASS: OBSCURE TEMPERED GLASS
REFER TO DETAIL: X/A7-XX

R5 ALUMINUM AMENITY TERRACE RAILING

METAL: ALUMINUM
COLOUR: PPG INTERSTEL DURNAN AL STEEL CITY SILVER
GLASS: CLEAR HEAT SOAKED TEMPERED GLASS
NOTE: REFER TO LANDSCAPE DRAWINGS FOR DETAILS

R5A ALUMINUM AMENITY TERRACE RAILING

METAL: ALUMINUM
COLOUR: PPG INTERSTEL DURNAN AL STEEL CITY SILVER
GLASS: CLEAR HEAT SOAKED TEMPERED GLASS
FRST PATTERN: WHITE FRST 3MM DIAMETER COTS IN 100M SQUARE PATTERN
NOTE: REFER TO LANDSCAPE DRAWINGS FOR DETAILS

R6 ALUMINUM BALCONY RAILING WITH SLAB COVER - GLASS SPANDREL PANEL

METAL: ALUMINUM
COLOUR: PPG INTERSTEL DURNAN AL STEEL CITY SILVER
GLASS: CLEAR HEAT SOAKED TEMPERED GLASS
FRST PATTERN: WHITE FRST 3MM DIAMETER COTS IN 100M SQUARE PATTERN
NOTE: REFER TO DETAIL: X/A7-XX

LOCATION: POOL DECK WINDOW SUBJECT DRAIN RIGS
REFER TO DETAIL: X/A7-XX

Constructor Must Check And Verify All Dimensions On The Job.
Do Not Scale The Drawing.
All Drawings, Specifications And Related Documents Are The Copyright Of
The Architect And Shall Be Returned Upon Request.
Reproduction Of Drawings, Specifications And Related Documents
In Part Or Whole Is Forbidden Without The Architects Written Permission.
This Drawing Is Not To Be Used For Construction Until Signed By The Architect.
Date:



KIRKOR ARCHITECTS + PLANNERS
20 Martin Road Avenue, Toronto, Ontario, M3J 2K6
TEL: 646-8500, TEL: 646-1234, www.kirkorarchitects.com

No.: Revision Date:

CANOPY & TRELLIS PRICING
November 20, 2015

1 Tender Oct. 15, 2015
No Issued For Date:

AQUAVISTA
AT BAYSIDE TORONTO

Drawing Title
Wall Sections

Project
Hines TRIDEL
AQUAVISTA
Block 3 - R3 & R4
263 Queens Quay East
Toronto, ON
Scale

As indicated
S.D. Drawn by
C.A. Checked by
13148
November 20, 2015
Drawing No.

A7-04