




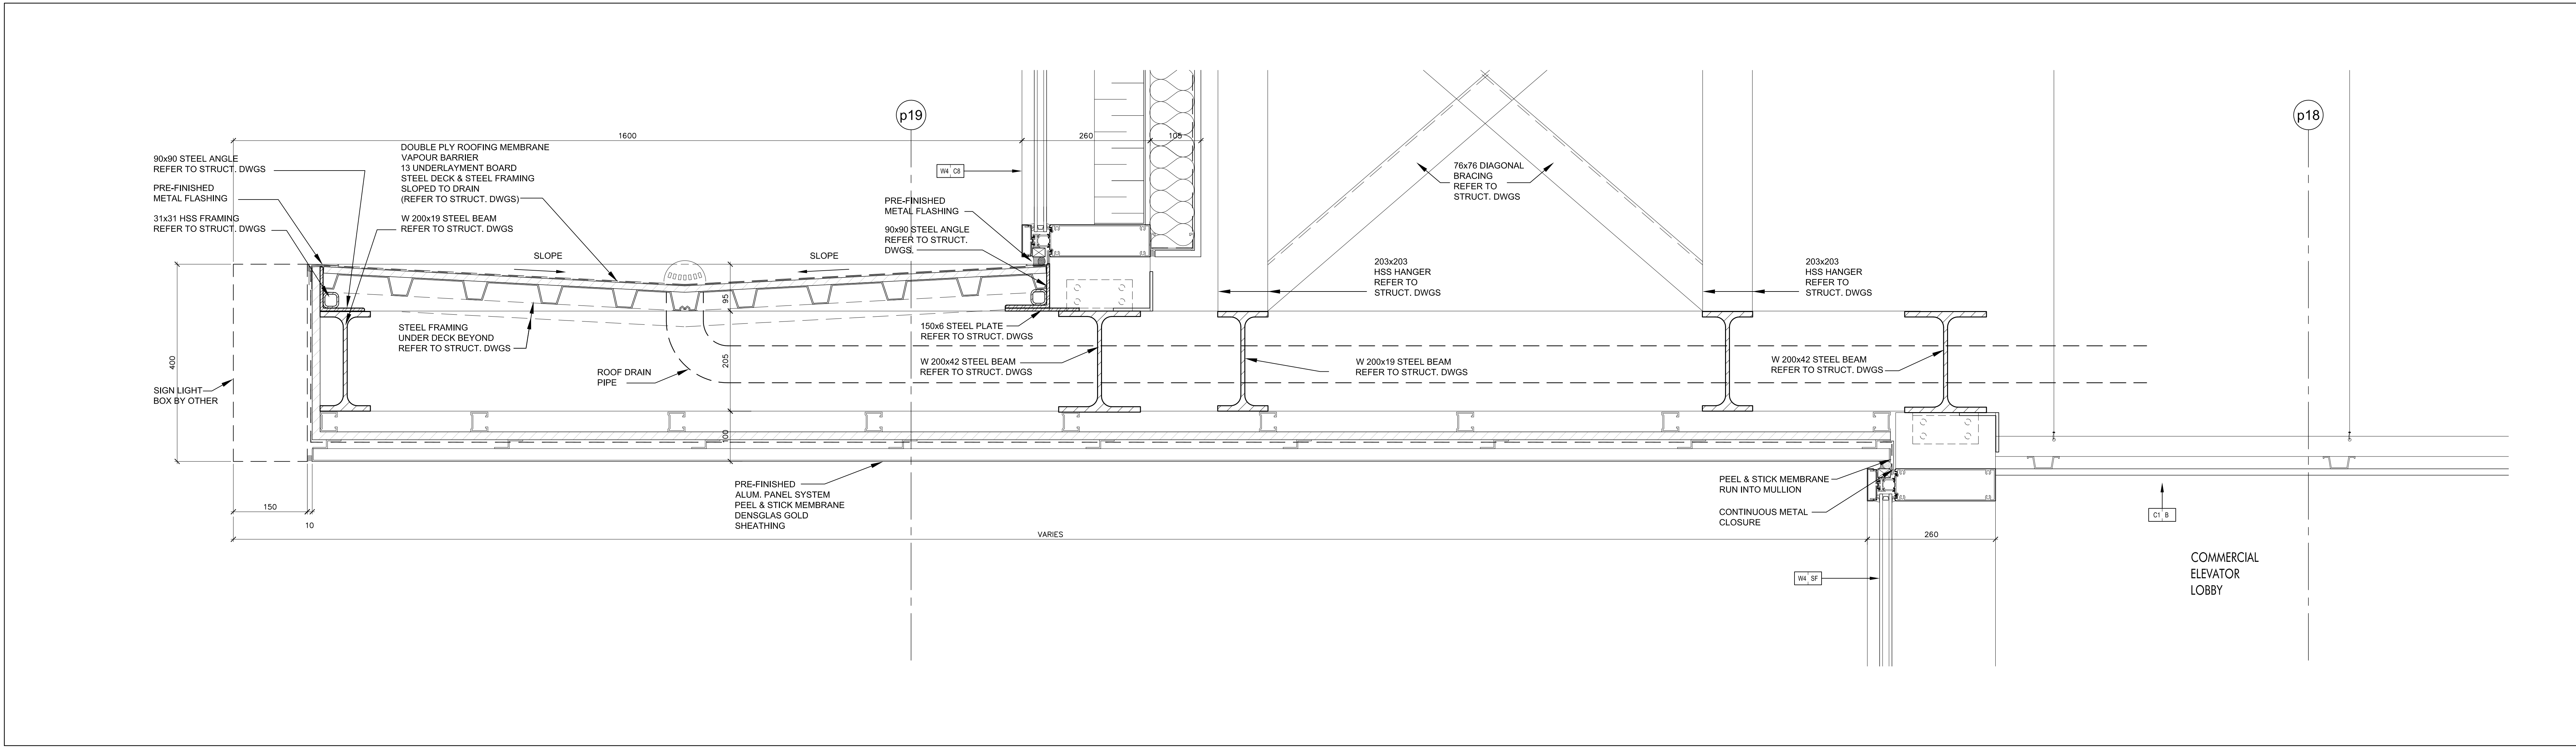


Pre-Finished Aluminum Canopy @ Commercial Elevator Lobby @ Level 1
SCALE 1:5
5
A7-16

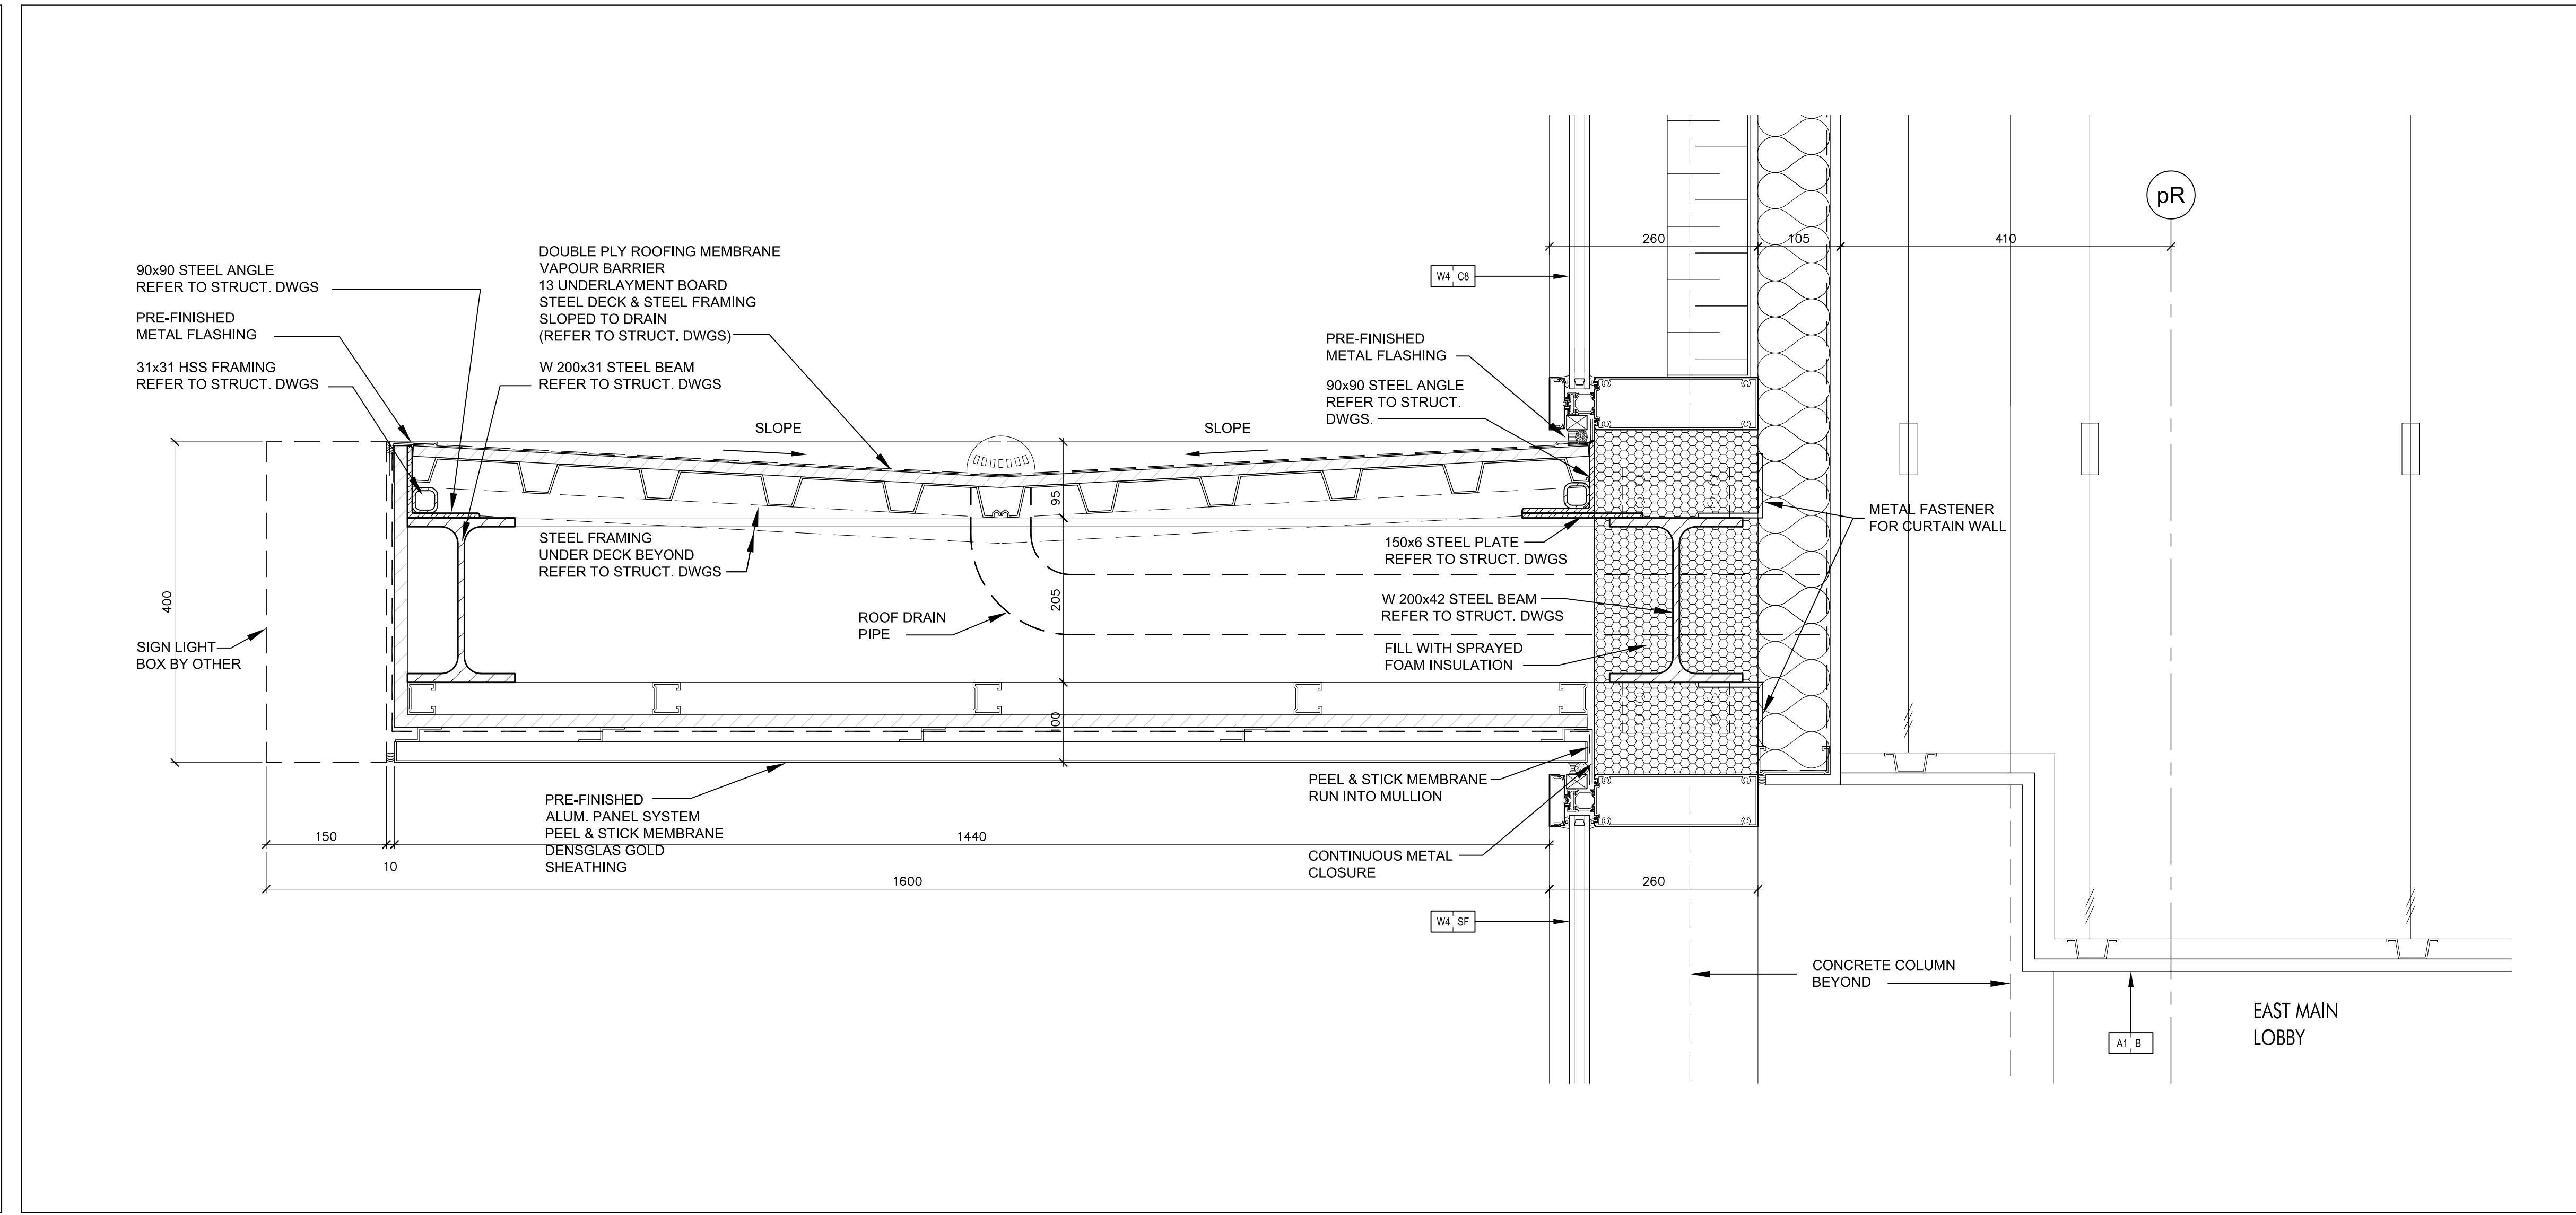


Pre-Finished Aluminum Canopy @ East Main Lobby @ Level 1
SCALE 1:5
3
A7-16
(Ref. Wall Section 7/A7-02)

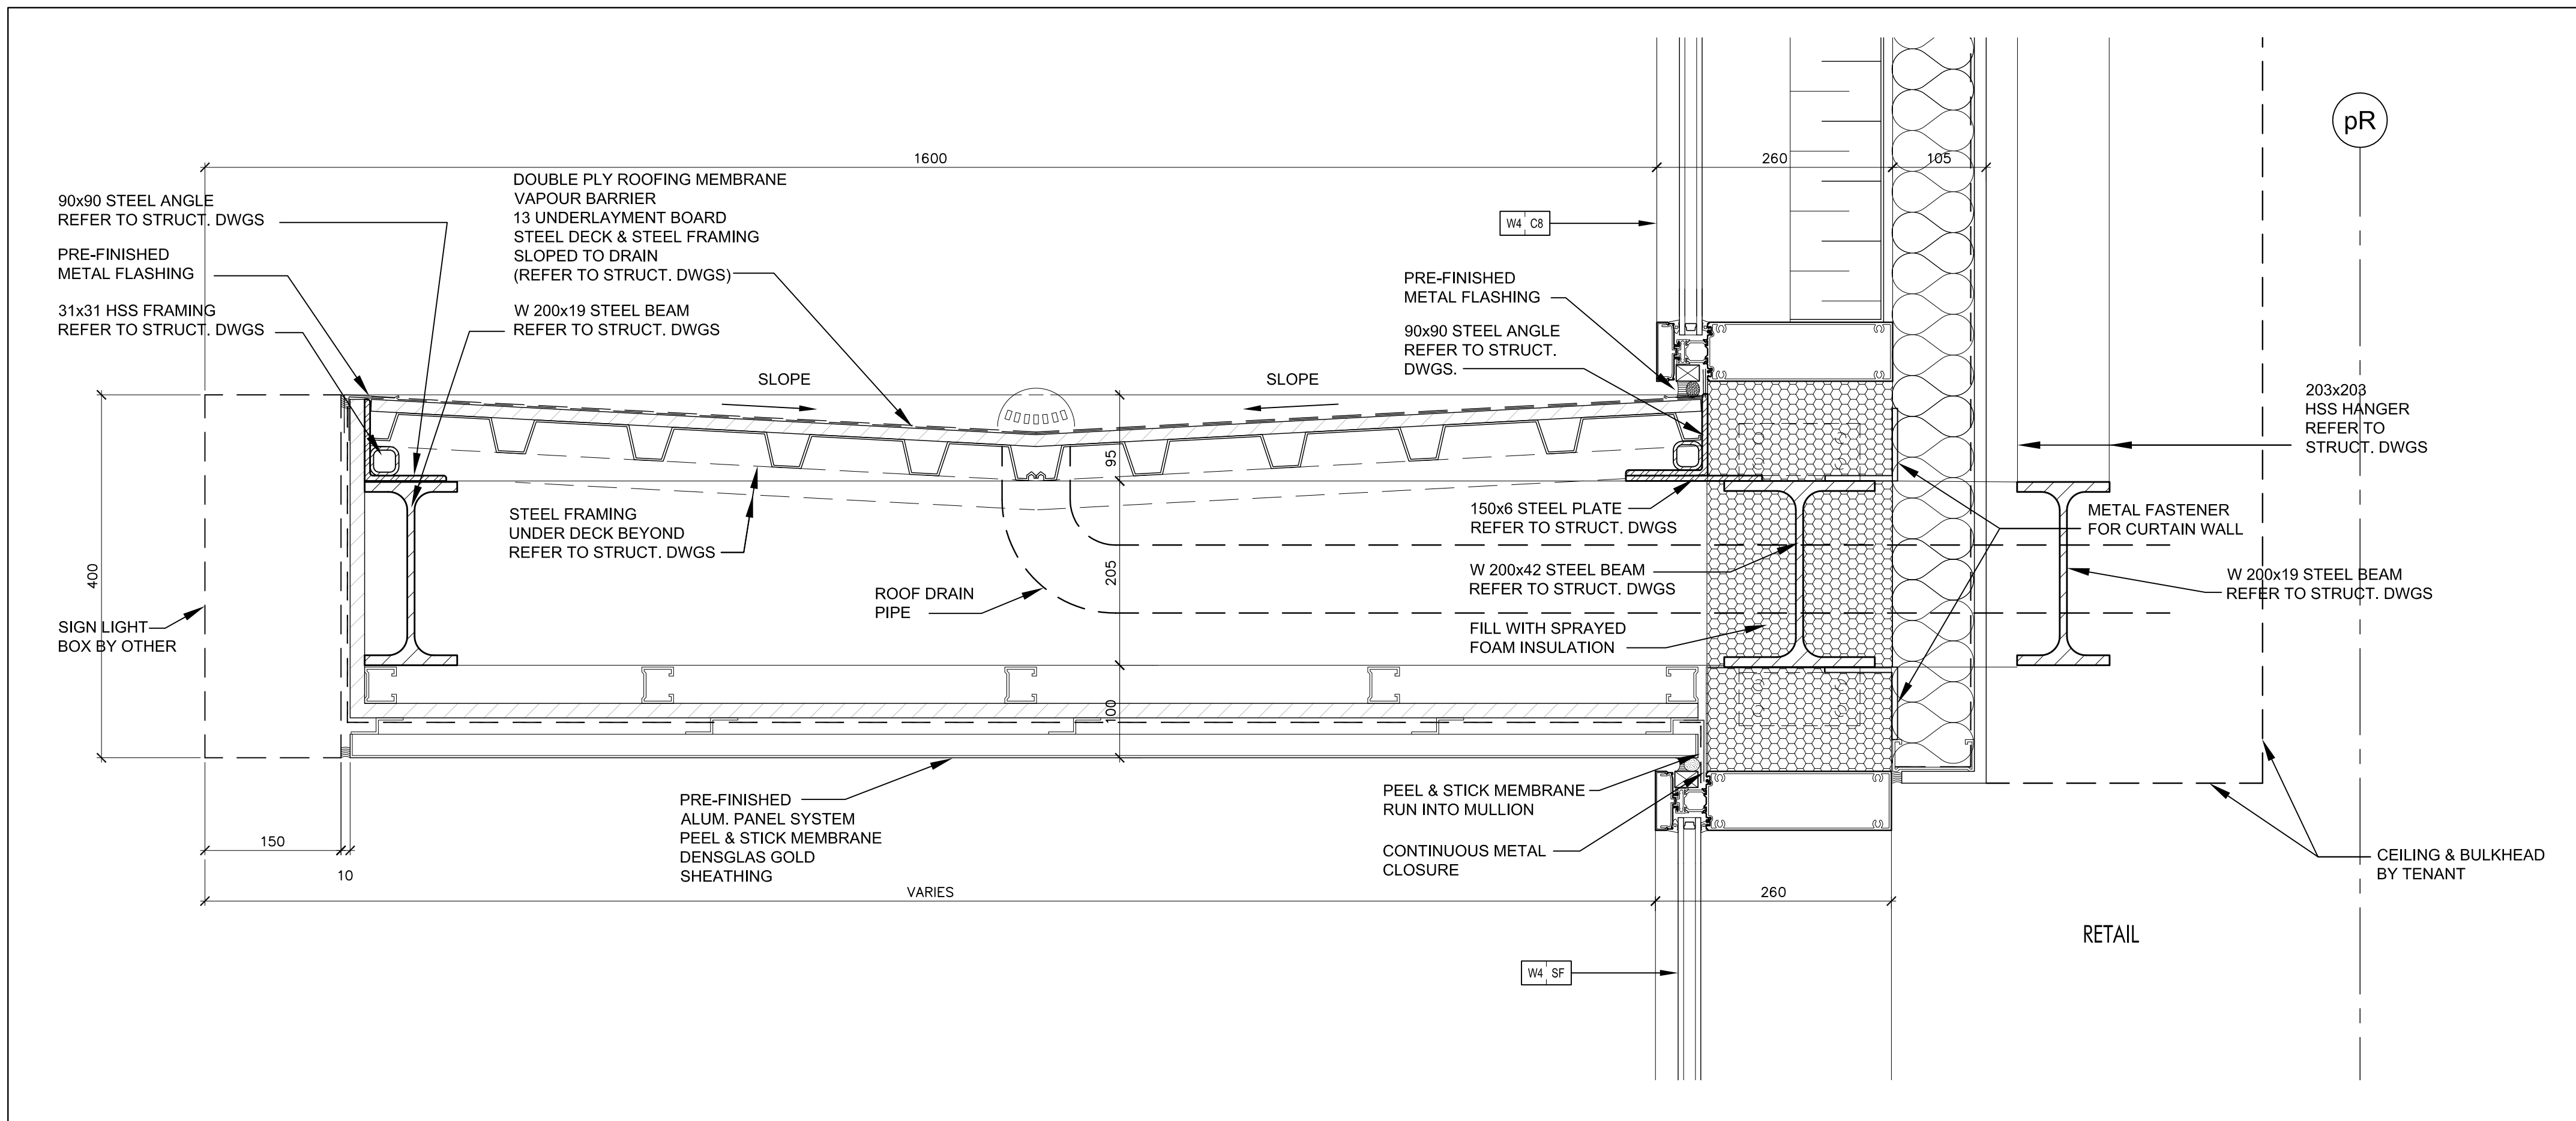


Pre-Finished Aluminum Canopy @ Retail @ Level 1
SCALE 1:5
6
A7-16
(Ref. Wall Section 4/A7-04)

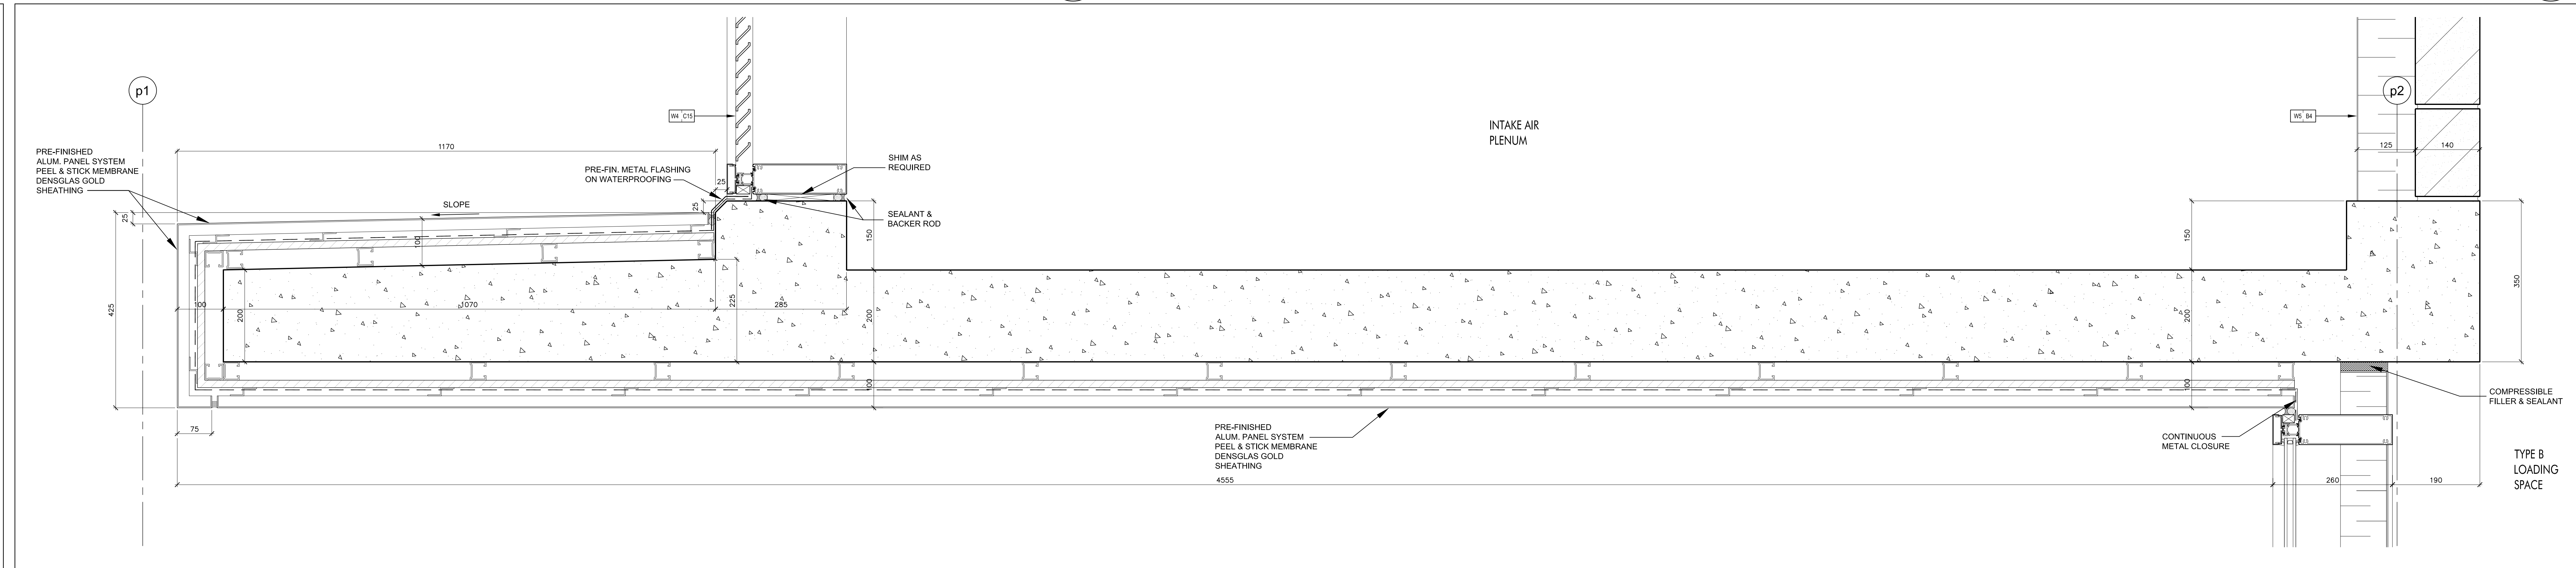

Pre-Finished Aluminum Canopy @ Loading Area @ Level 1
SCALE 1:5
2
A7-16
(Ref. Wall Section 7/A7-01)

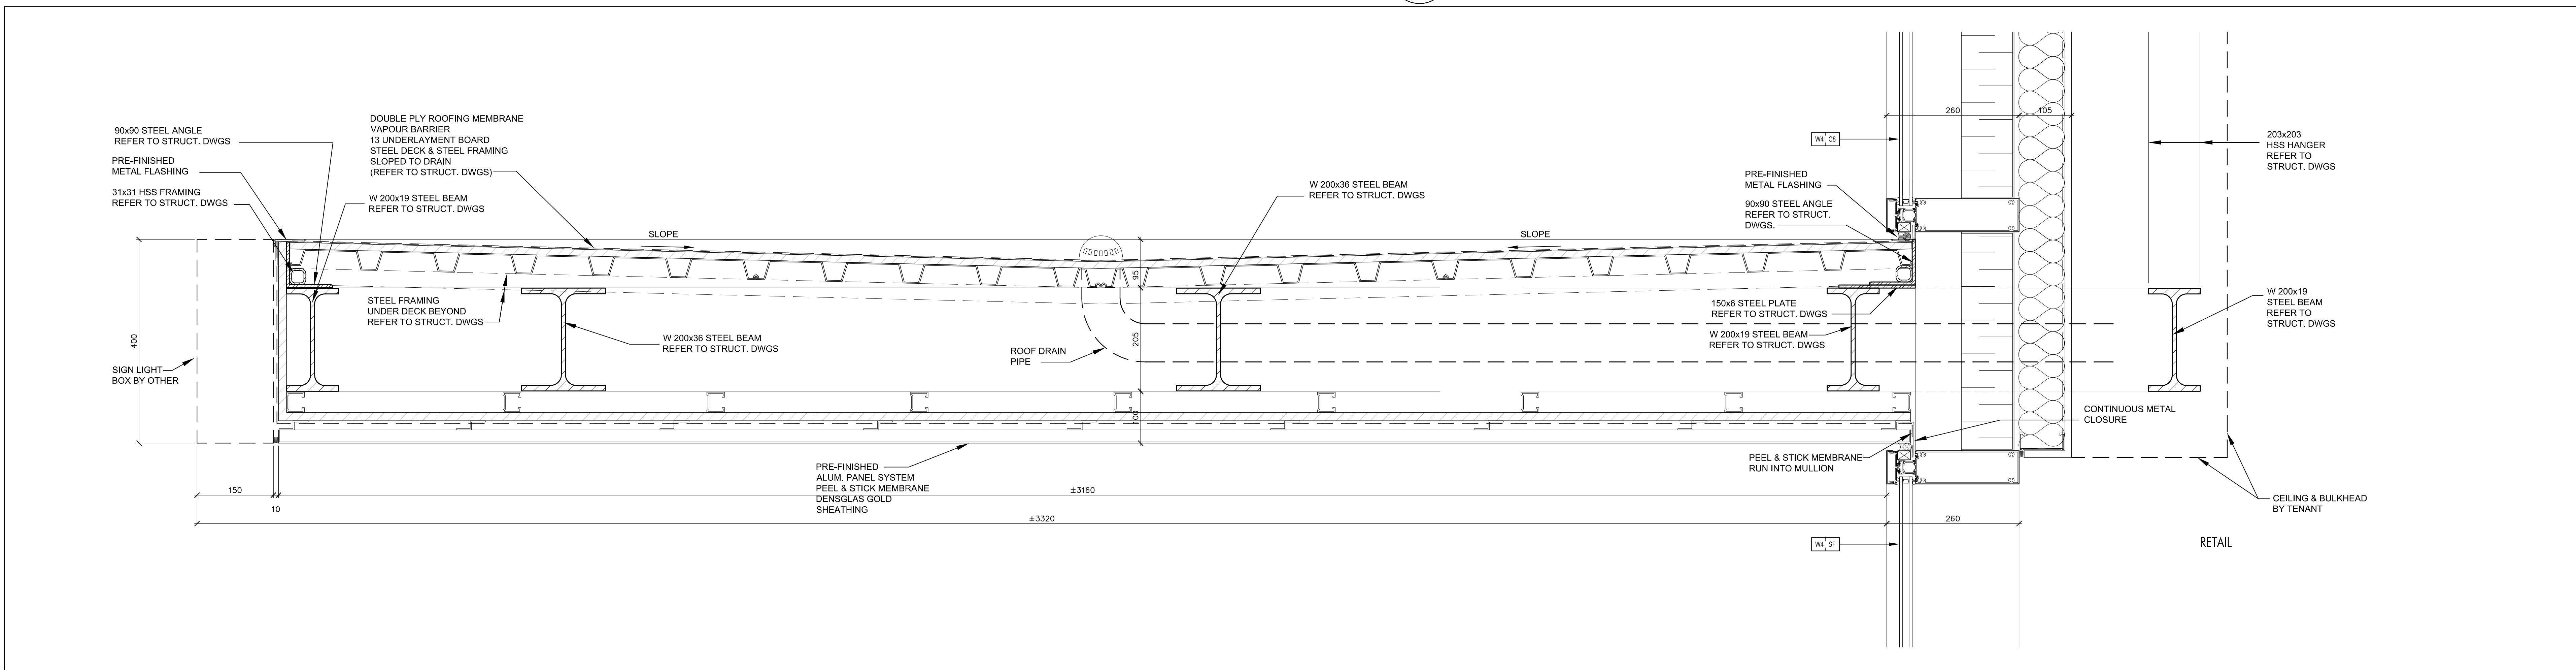

Pre-Finished Aluminum Canopy @ Retail @ Level 1
SCALE 1:5
4
A7-16
(Ref. Wall Section 4/A7-03)

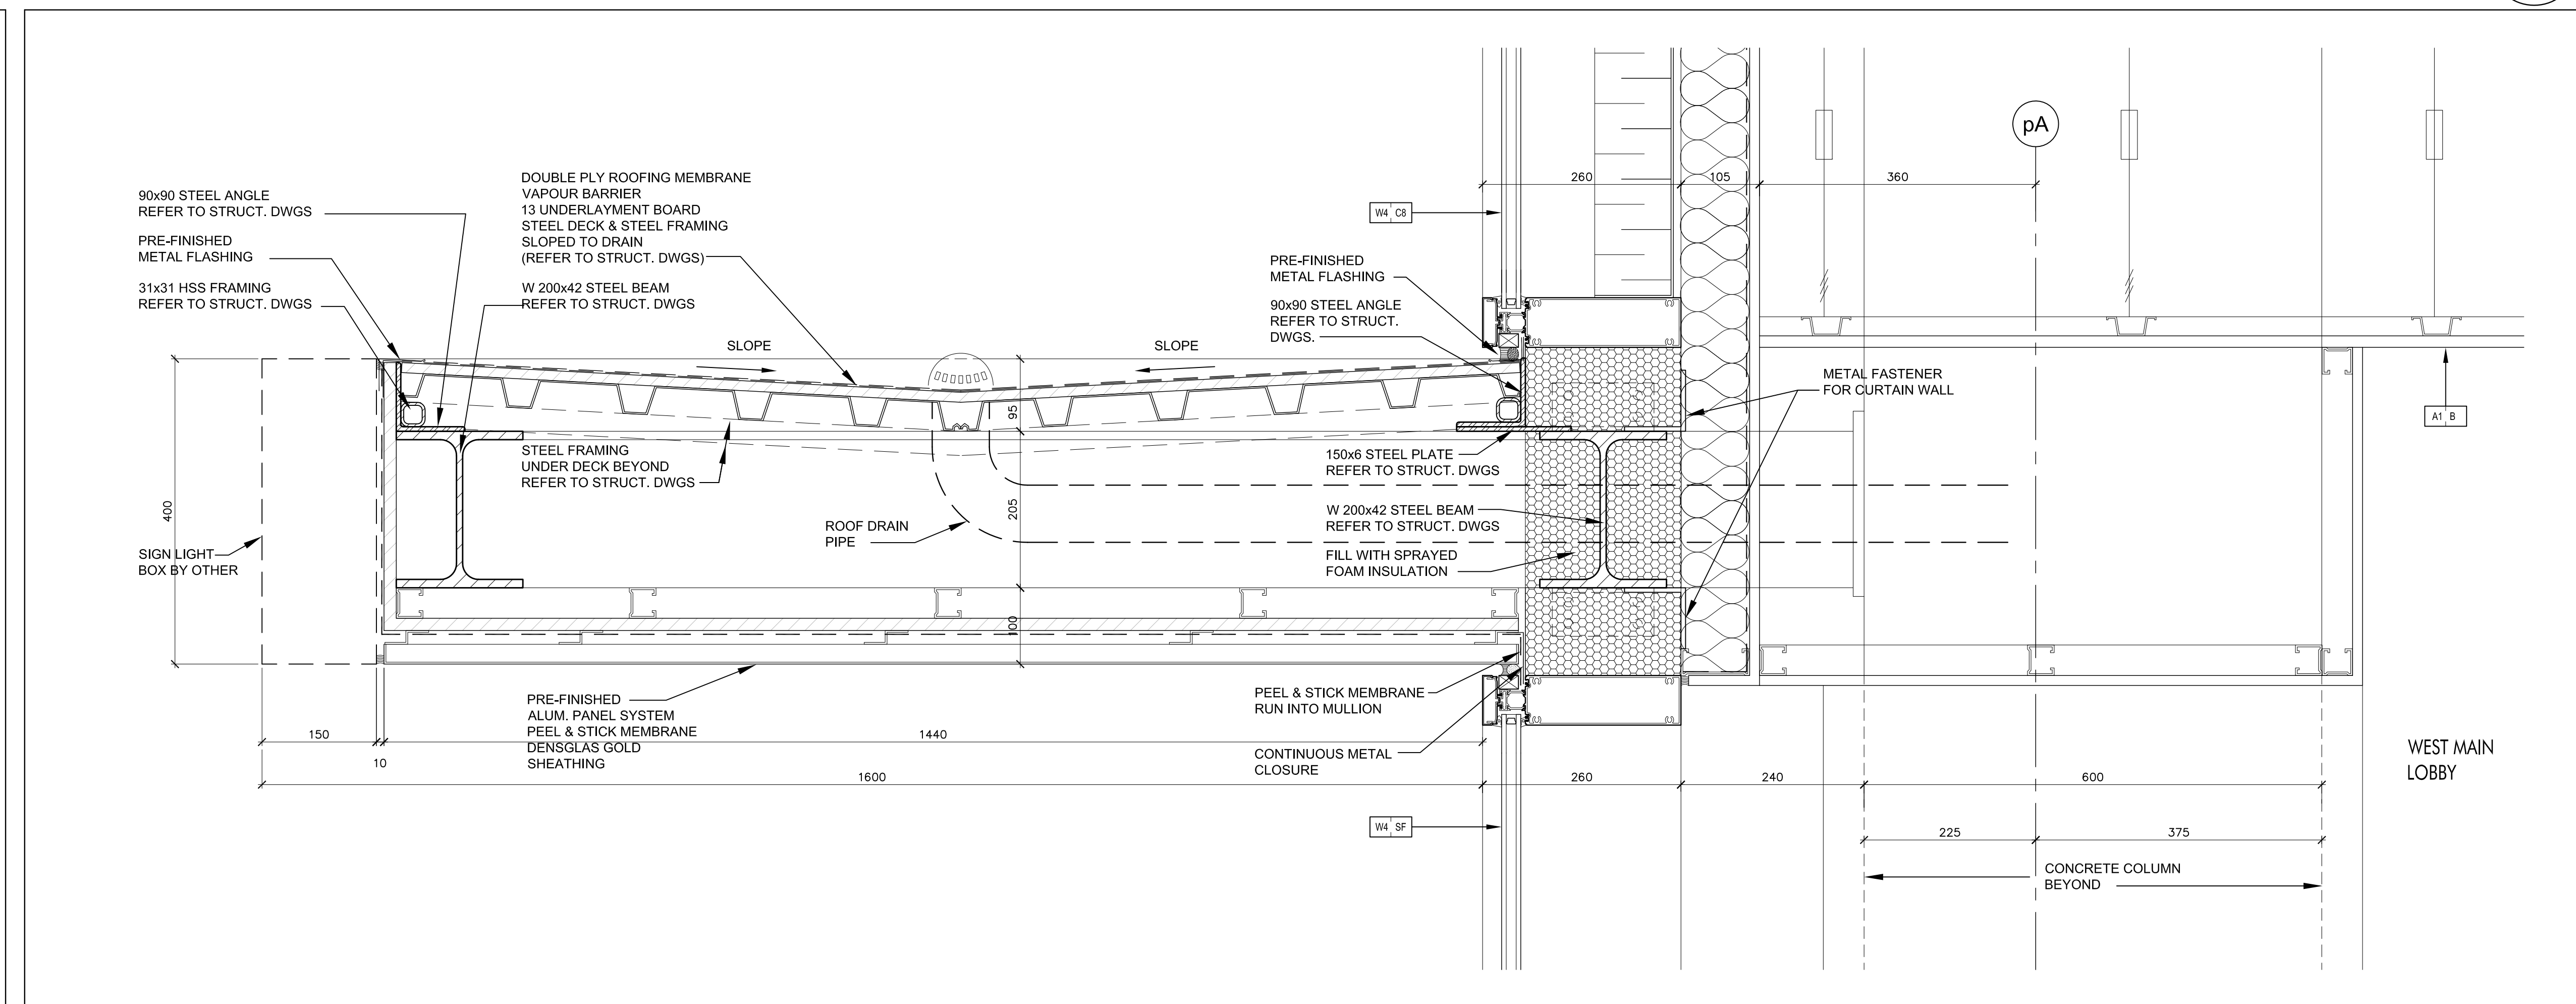

Pre-Finished Aluminum Canopy @ West Main Lobby @ Level 1
SCALE 1:5
1
A7-16
(Ref. Wall Section 6/A7-05)

Contractor Must Check And Verify All Dimensions On The Job.
Do Not Scale The Drawings.
All Drawings, Specifications And Related Documents Are The Copyright Of
The Architect And Must Be Returned Upon Request.
Reproduction Of Drawings, Specifications And Related Documents
In Part Or Whole Is Prohibited Without The Architect's Written Permission.
This Drawing Is Not To Be Used For Construction Until Signed By The Architect.
Date:



KIRKOR ARCHITECTS + PLANNERS
20 Martin Road Avenue, Toronto, Ontario, M3J 2K8
Tel: 416 663-8500, Tel: 416 663-1234, www.kirkorarchitects.com

No.: Revision Date:

CANOPY & TRELLIS PRICING
November 20, 2015

No. Issued For Date
AQUAVISTA
AT BAYSIDE TORONTO

Drawing Title
Section Details

Project
Hines TRIDEL
AQUAVISTA
Block 3 - R3 & R4
263 Queens Quay East
Toronto, ON

1:5 Drawn by
S.D. Checked by
C.A. Project No.
13148
November 20, 2015
Drawing No.

A7-16