




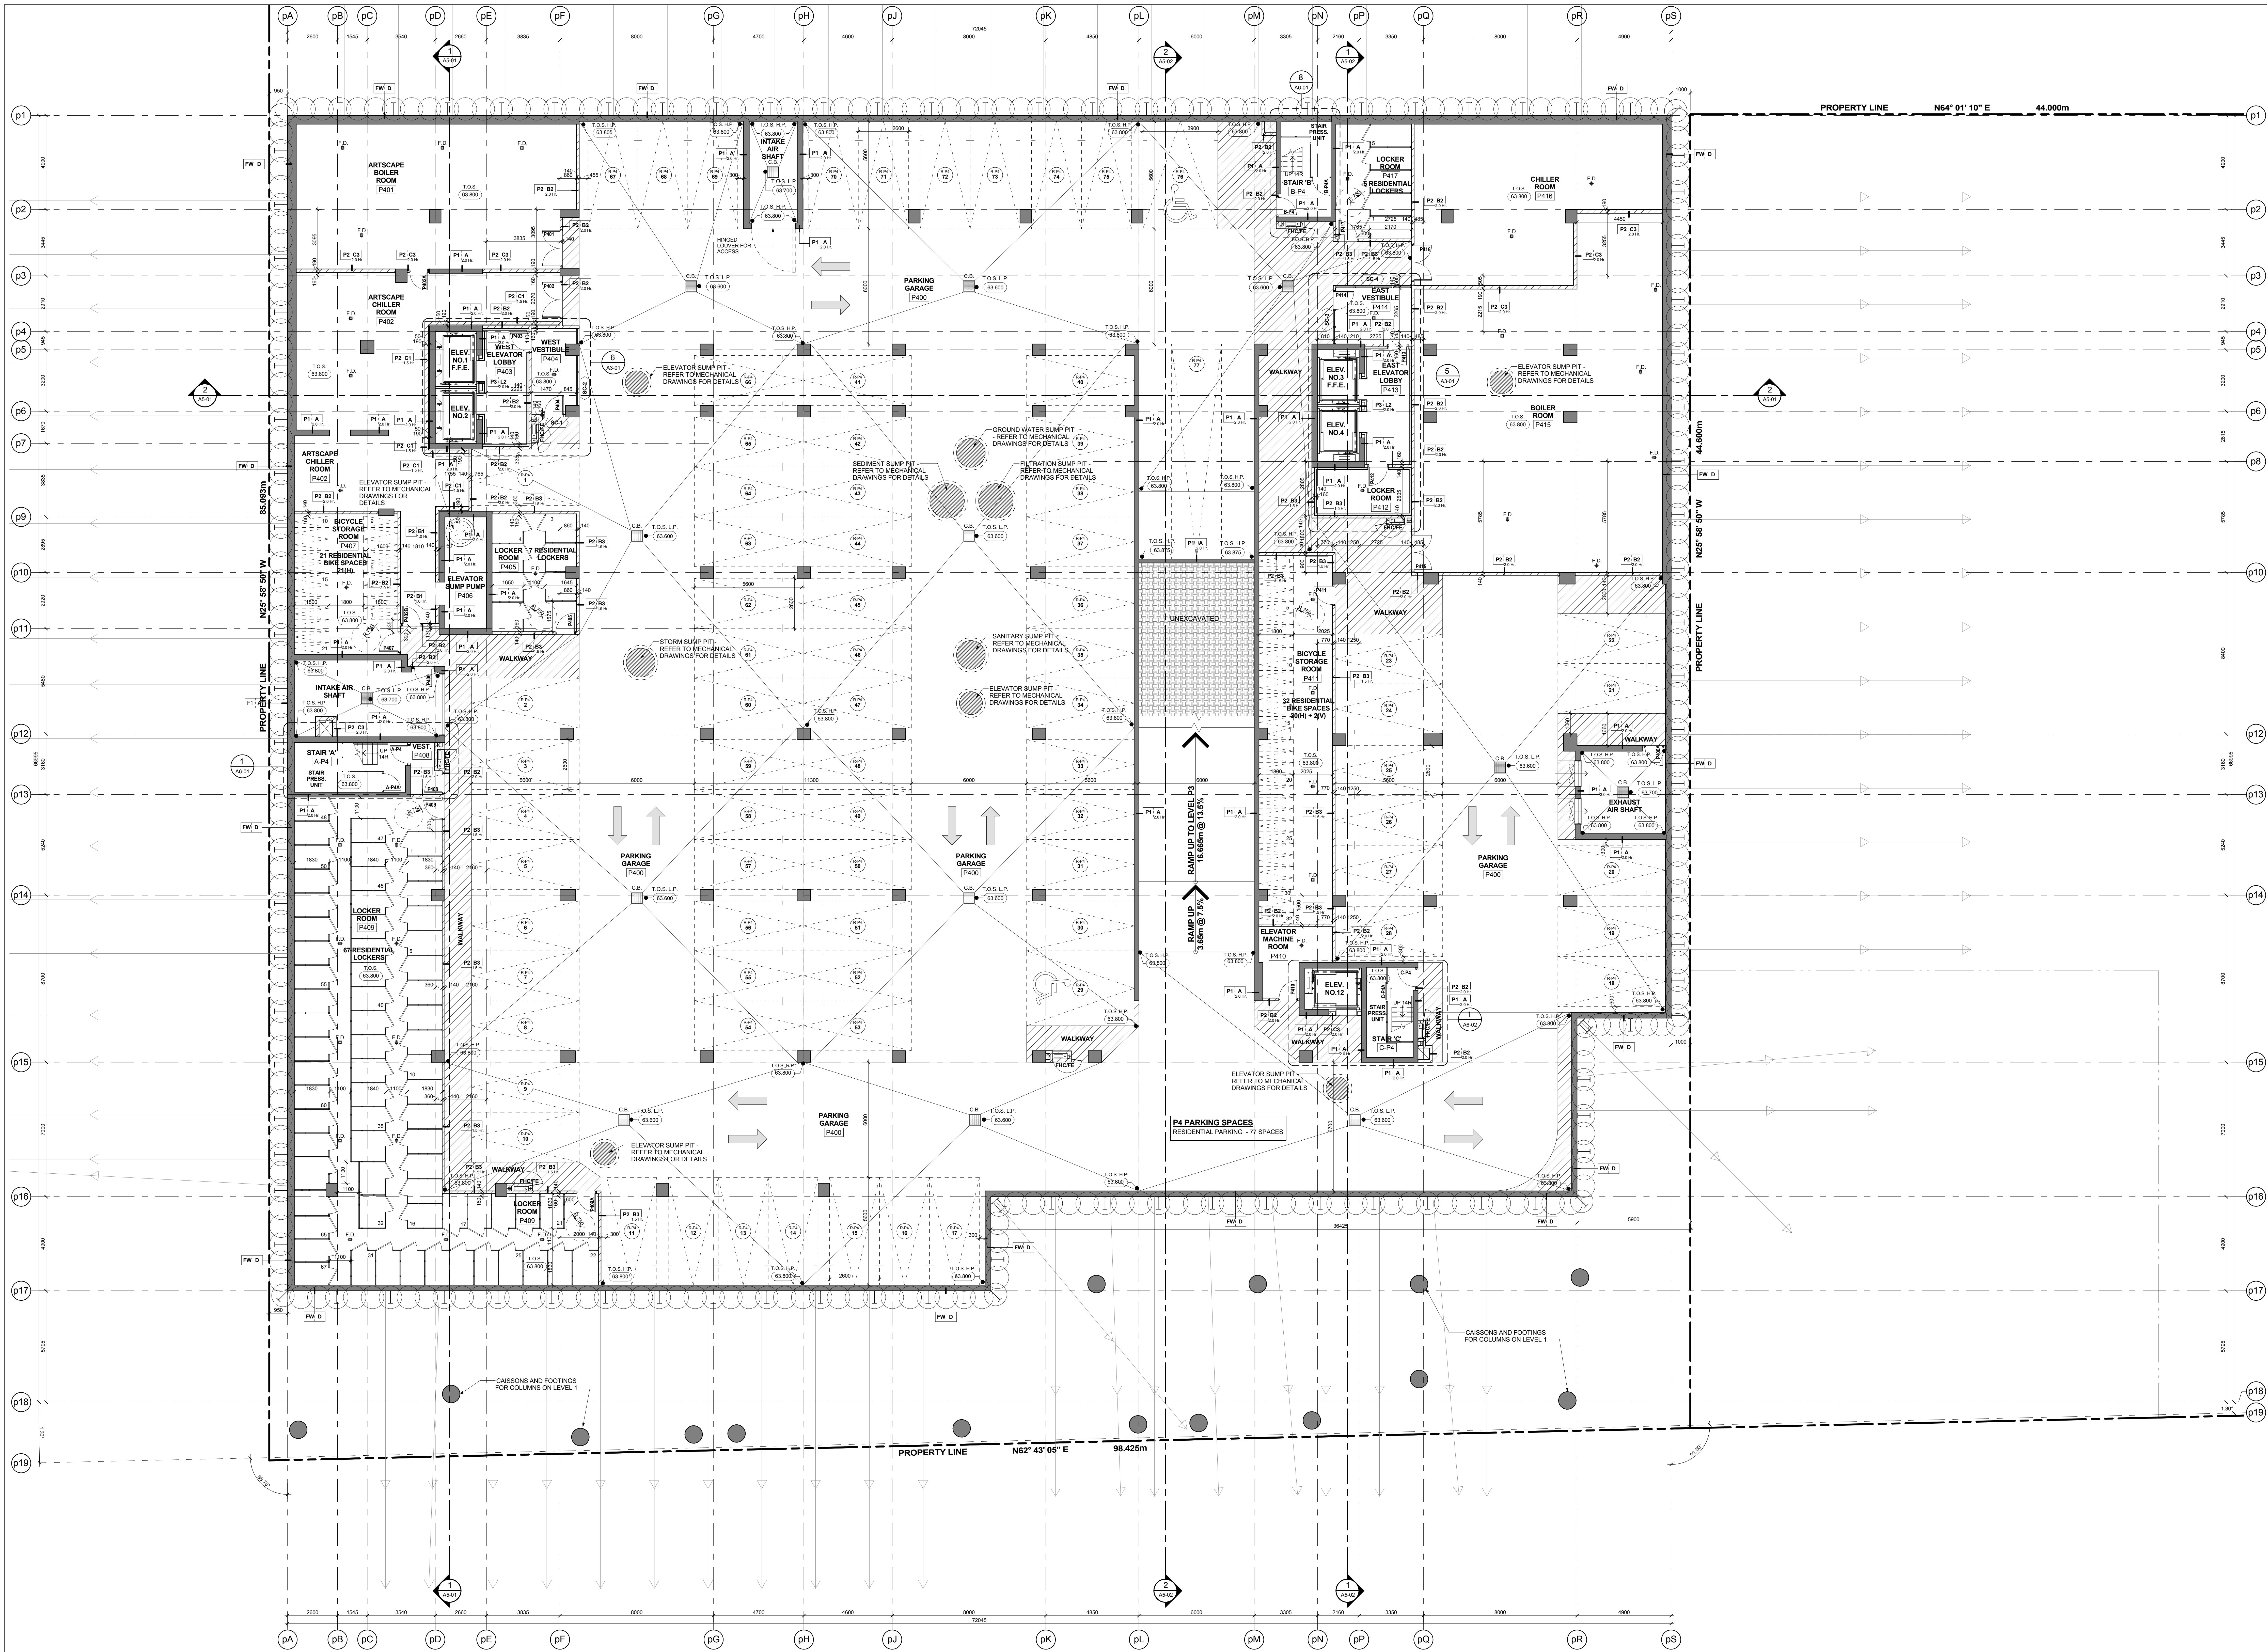


Level P4 - Underground Parking Garage (Level D) 9
Scale: 1 : 100 A2-01

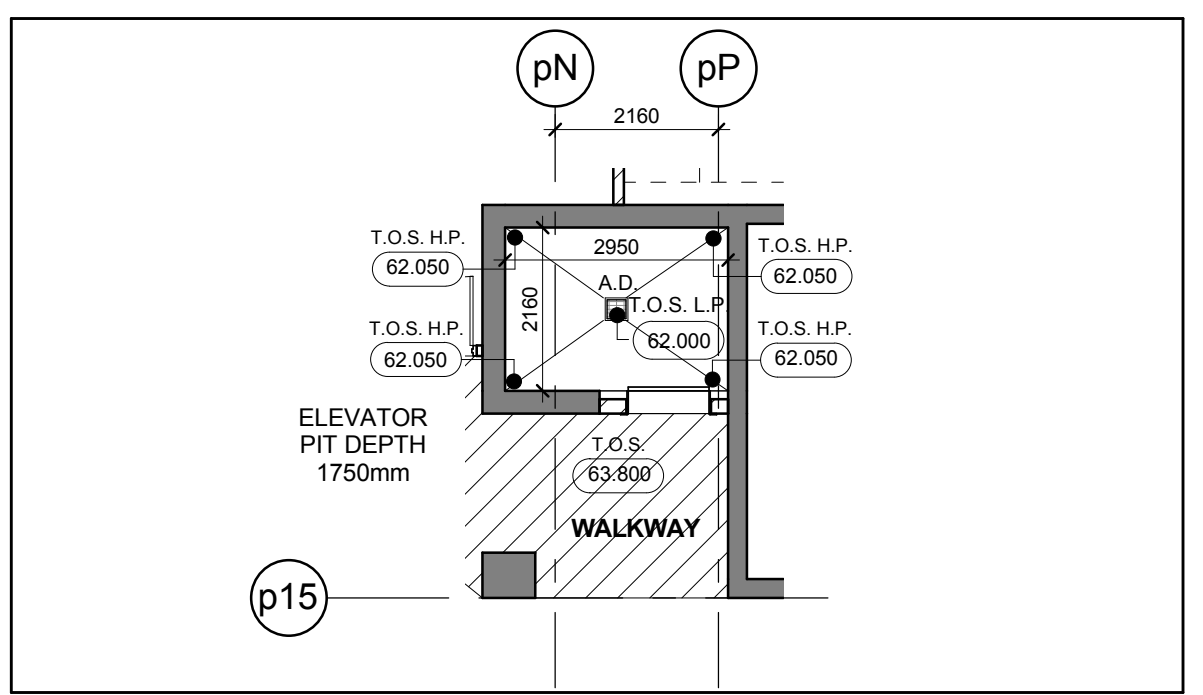


Typical Bicycle Parking Space Legend 3
Scale: 1 : 100 A2-01

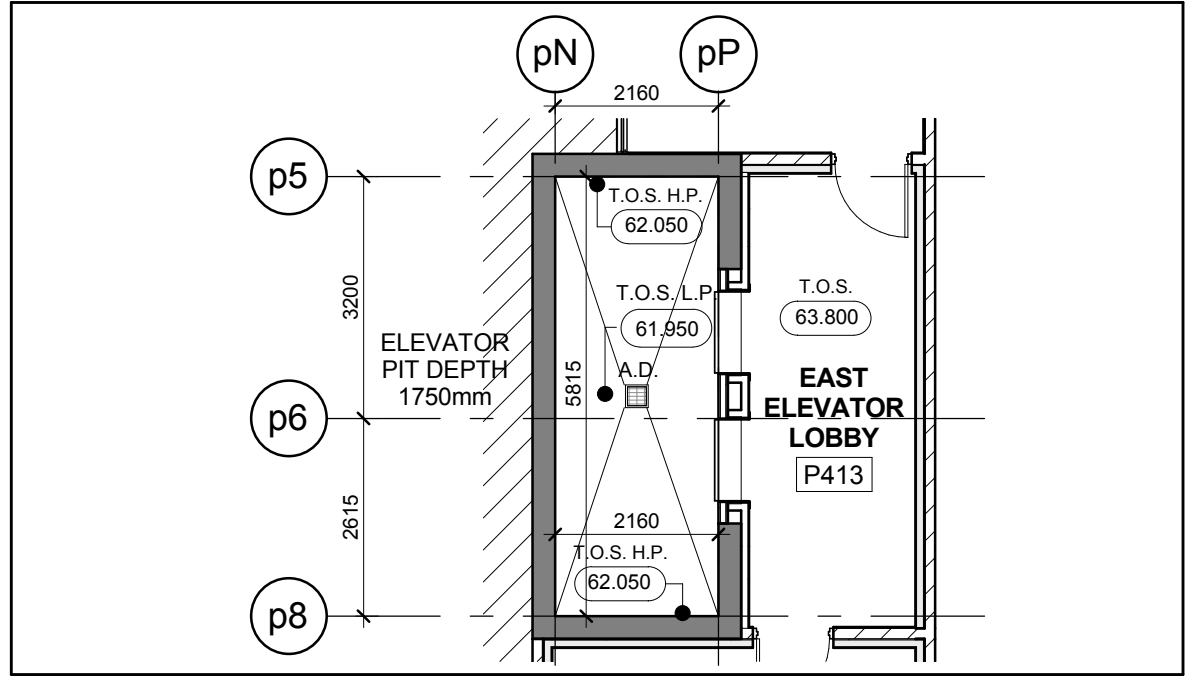



Elevator Pit - Residential Elevators 3 & 4 7
Scale: 1 : 100 A2-01

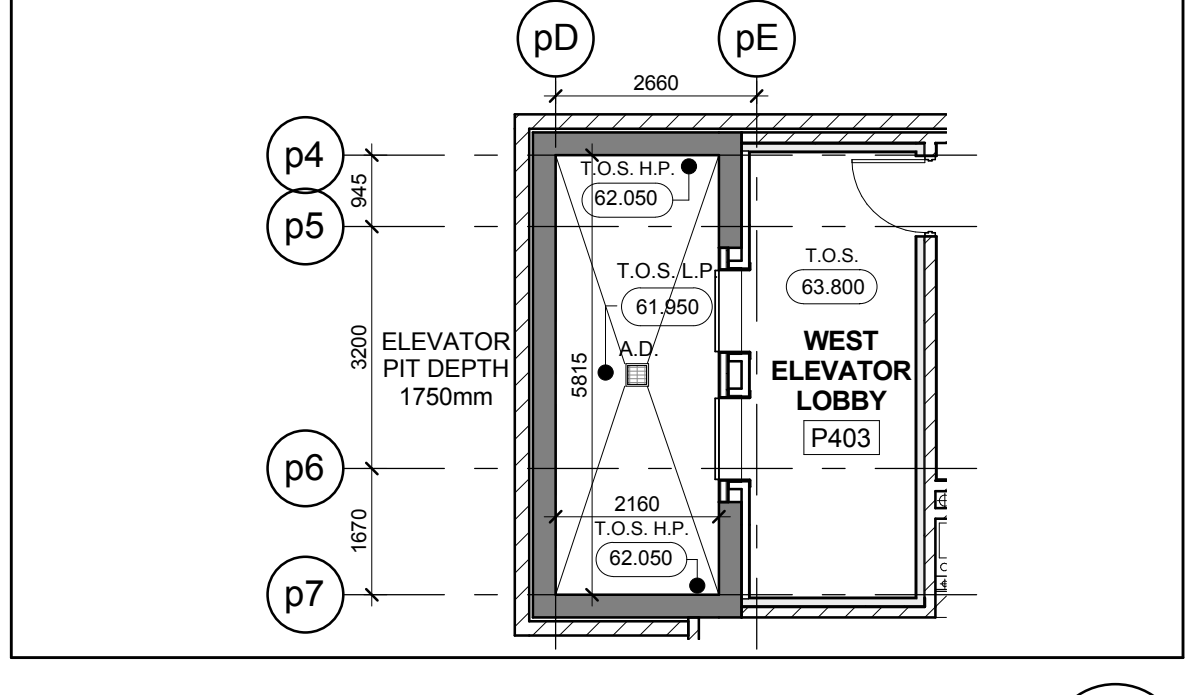


Elevator Pit - Residential Elevators 1 & 2 6
Scale: 1 : 100 A2-01

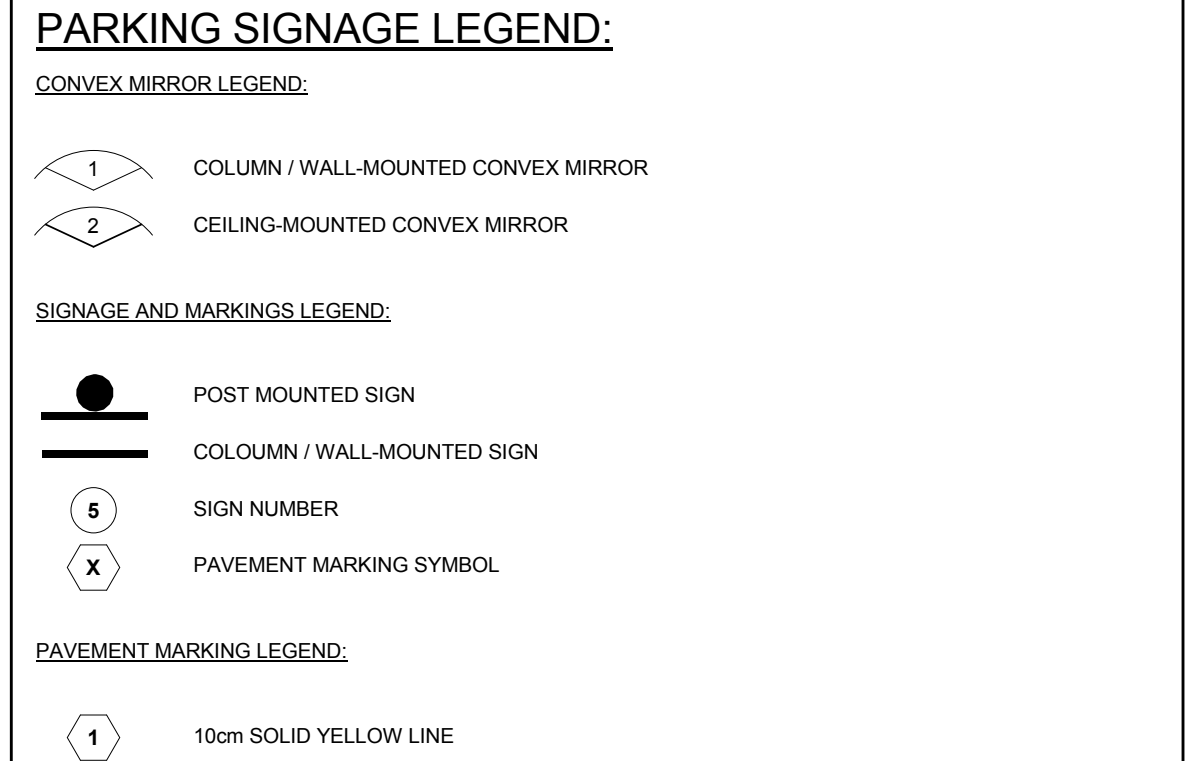


General Parking Signage Legend 2
Scale: 1 : 100 A2-01

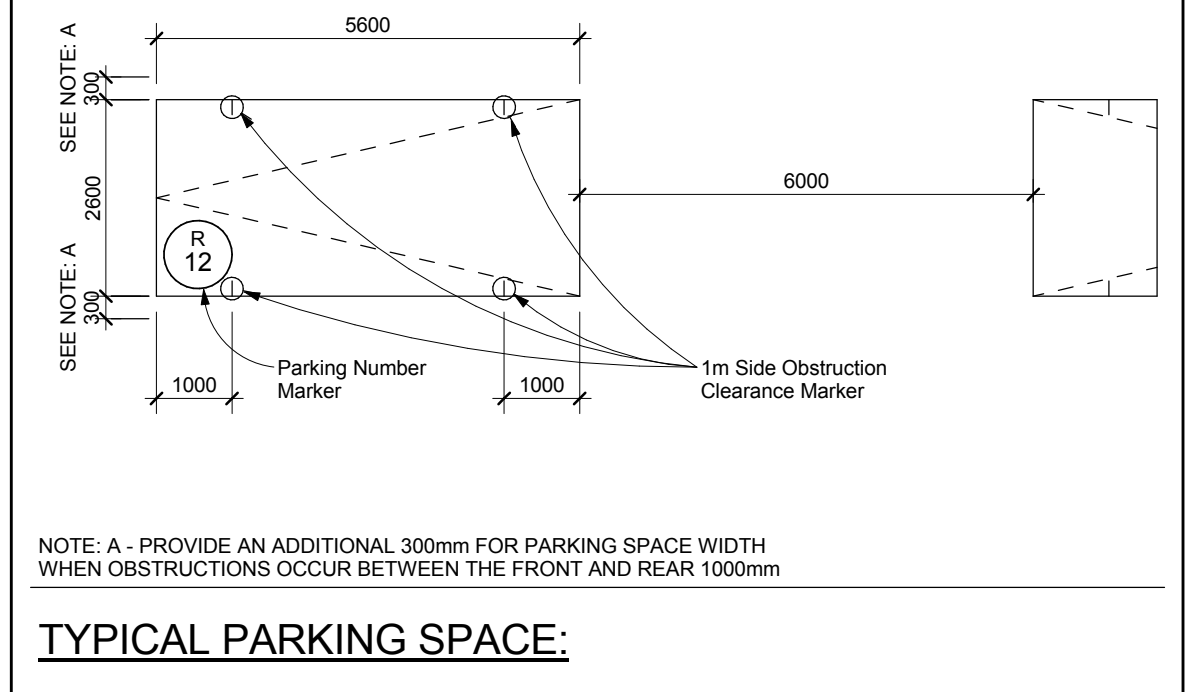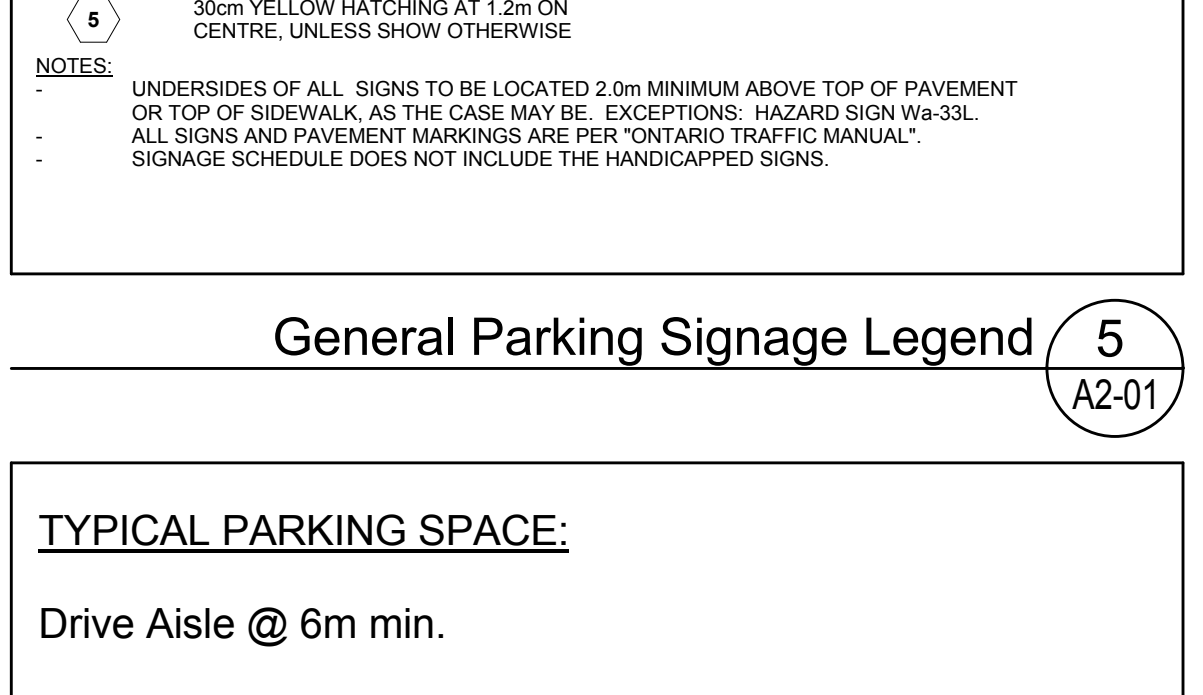


Typical Parking Space Legend 4
Scale: 1 : 100 A2-01

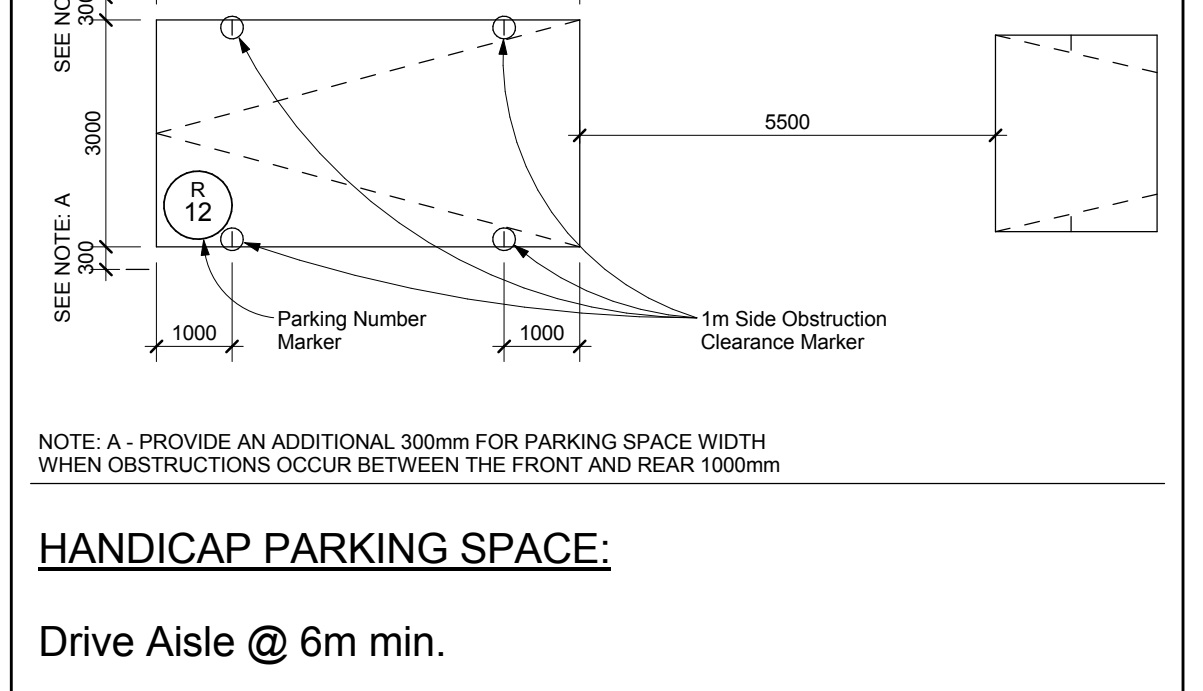


Typical Parking Space Legend 4
Scale: 1 : 100 A2-01

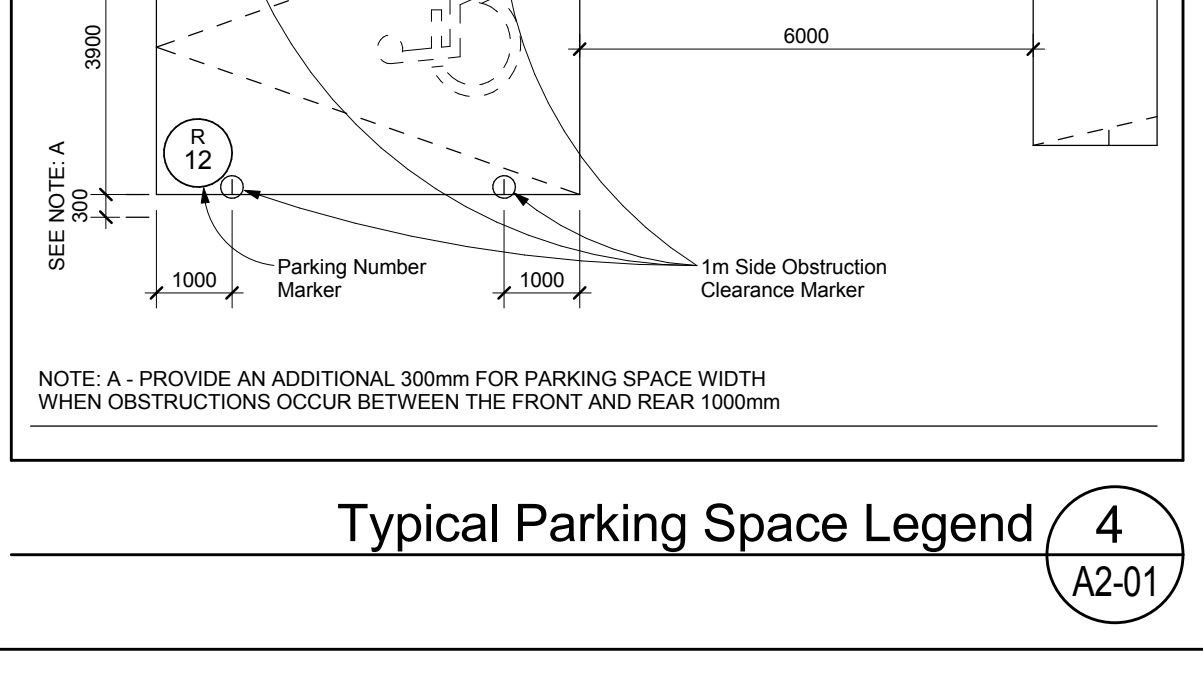


General Parking Level Notes 1
Scale: 1 : 100 A2-01

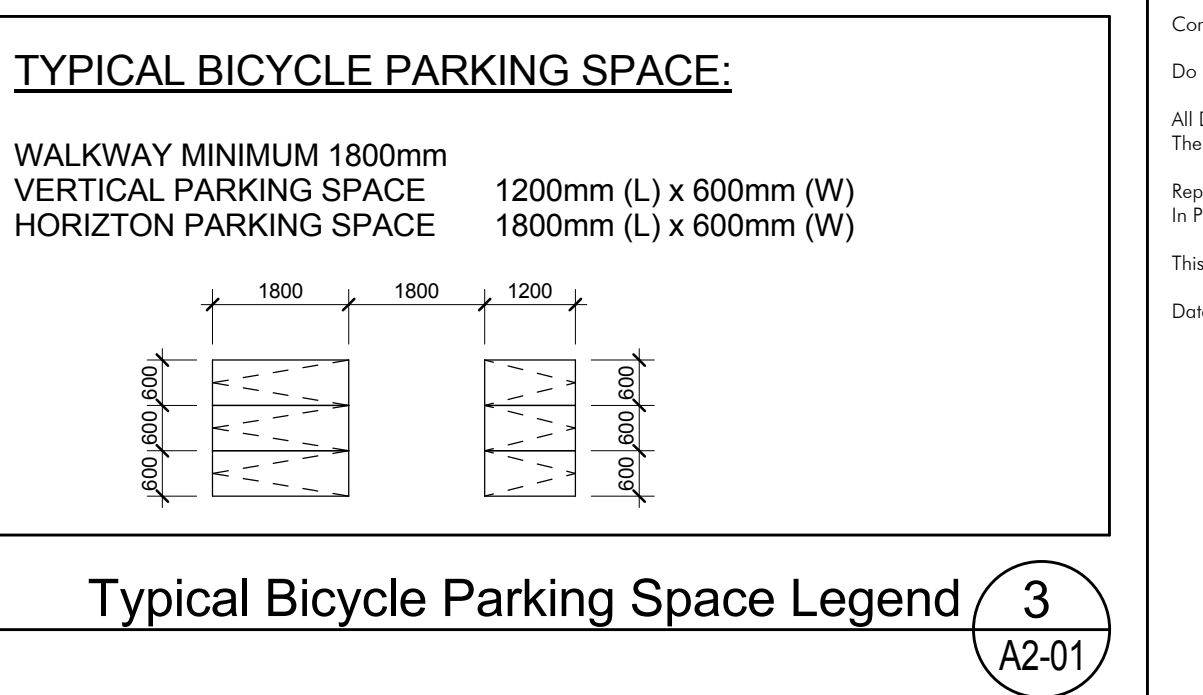


Typical Bicycle Parking Space Legend 3
Scale: 1 : 100 A2-01

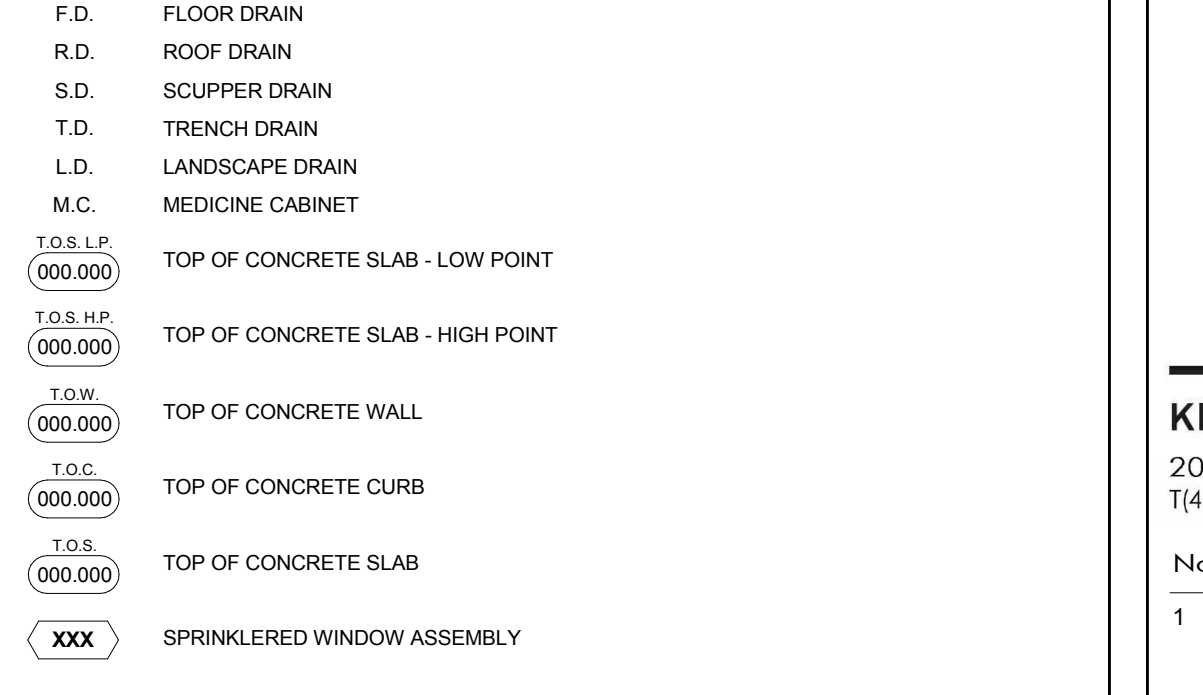



Elevator Pit - Residential Elevators 3 & 4 7
Scale: 1 : 100 A2-01

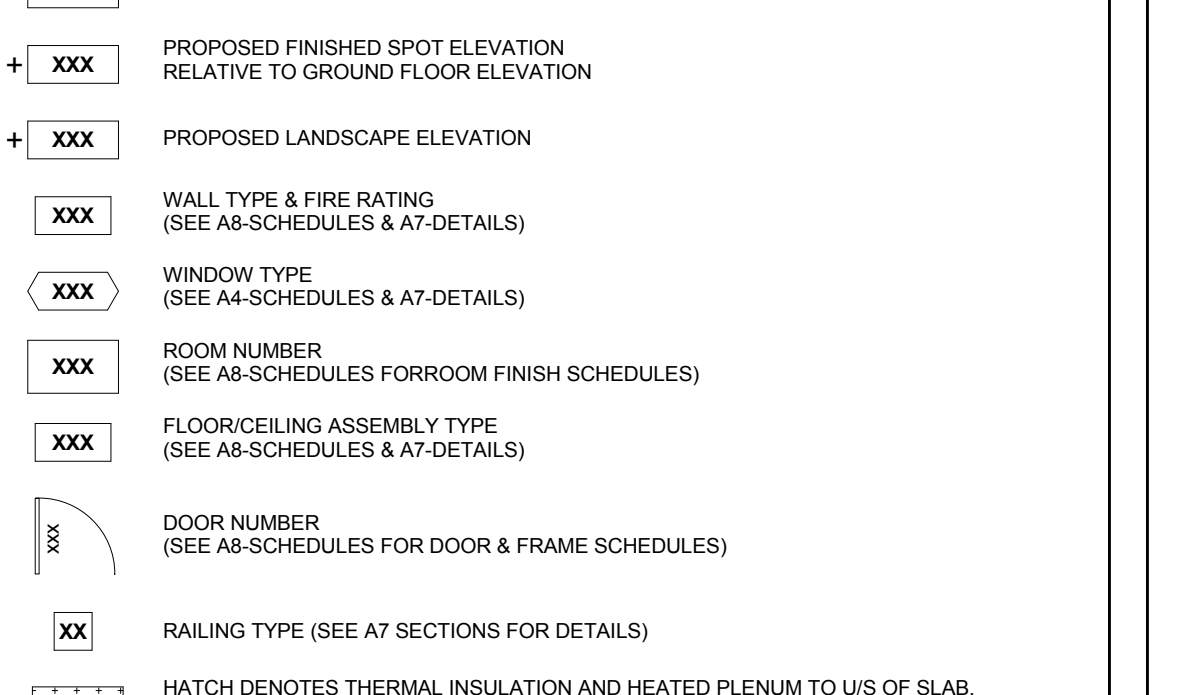


Elevator Pit - Residential Elevators 1 & 2 6
Scale: 1 : 100 A2-01

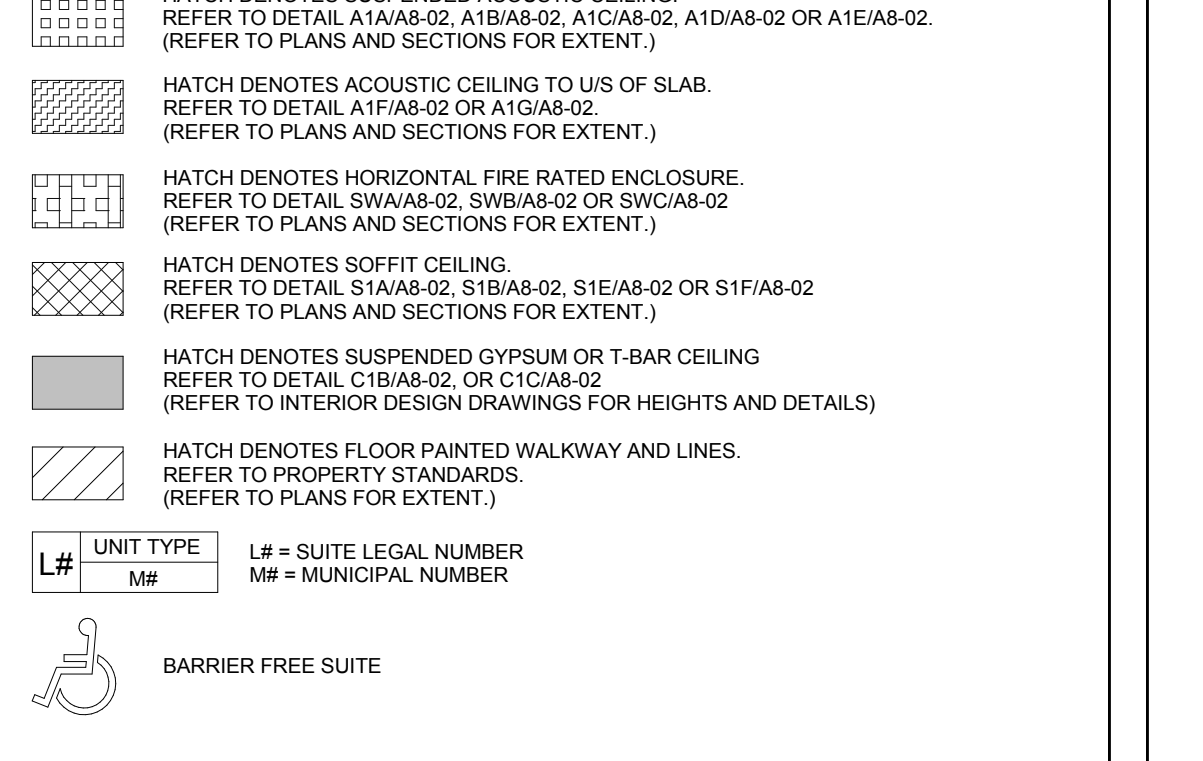


General Parking Signage Legend 2
Scale: 1 : 100 A2-01

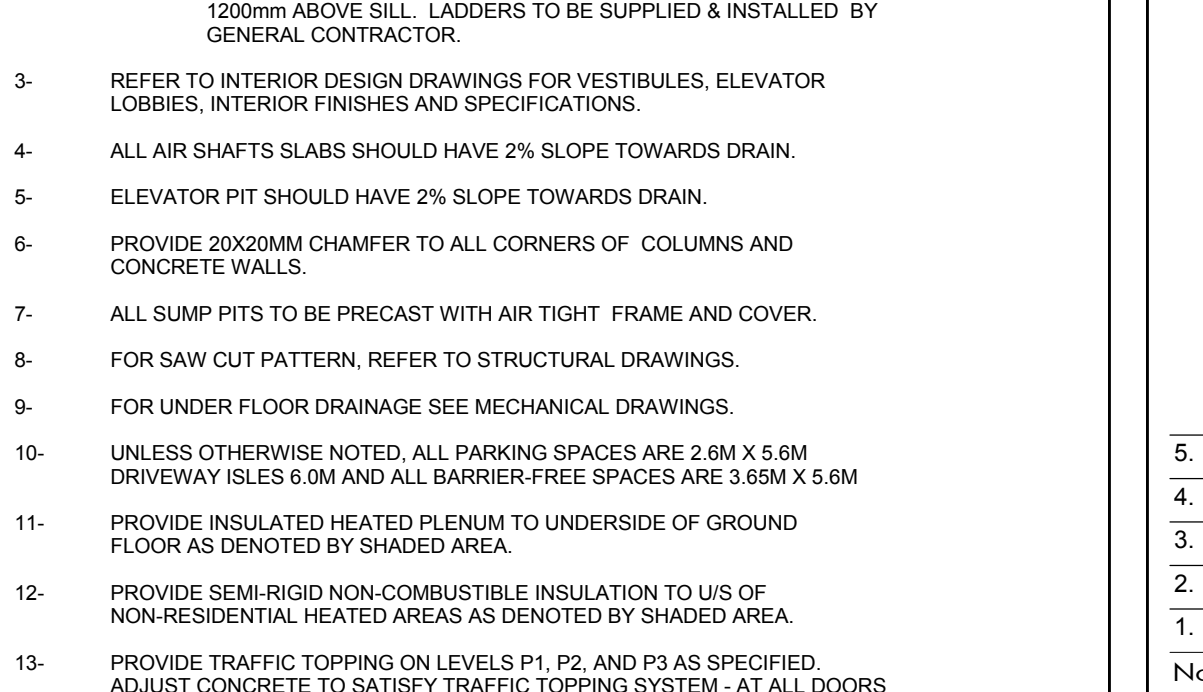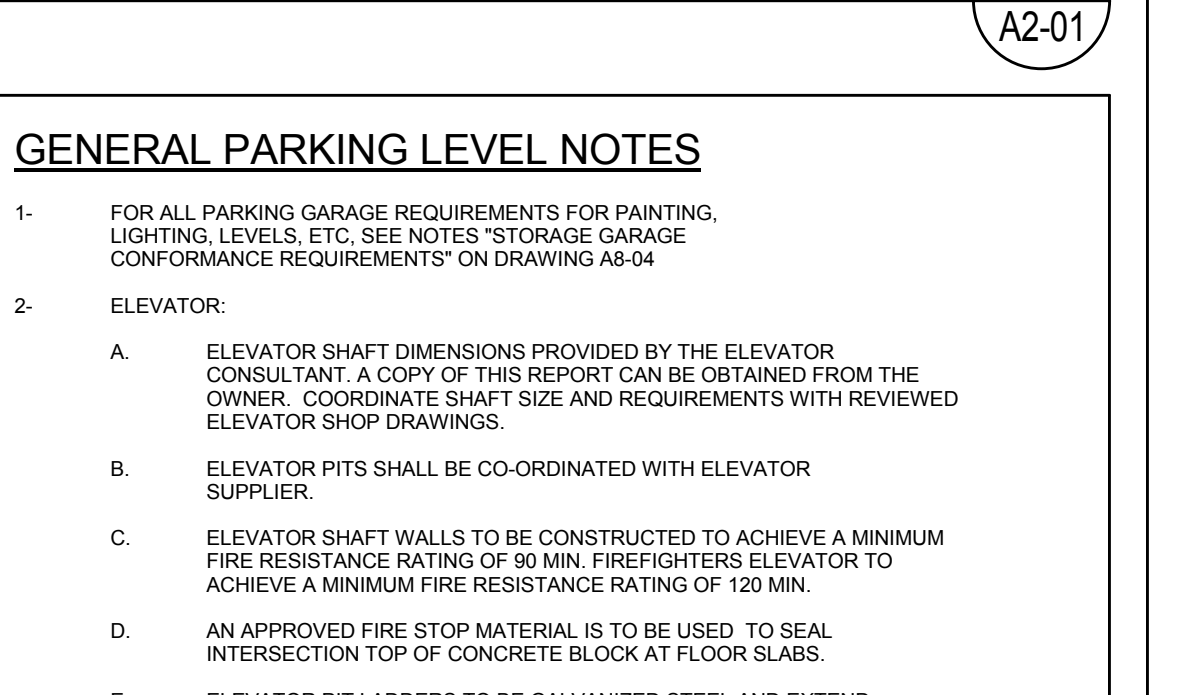

Typical Parking Space Legend 4
Scale: 1 : 100 A2-01

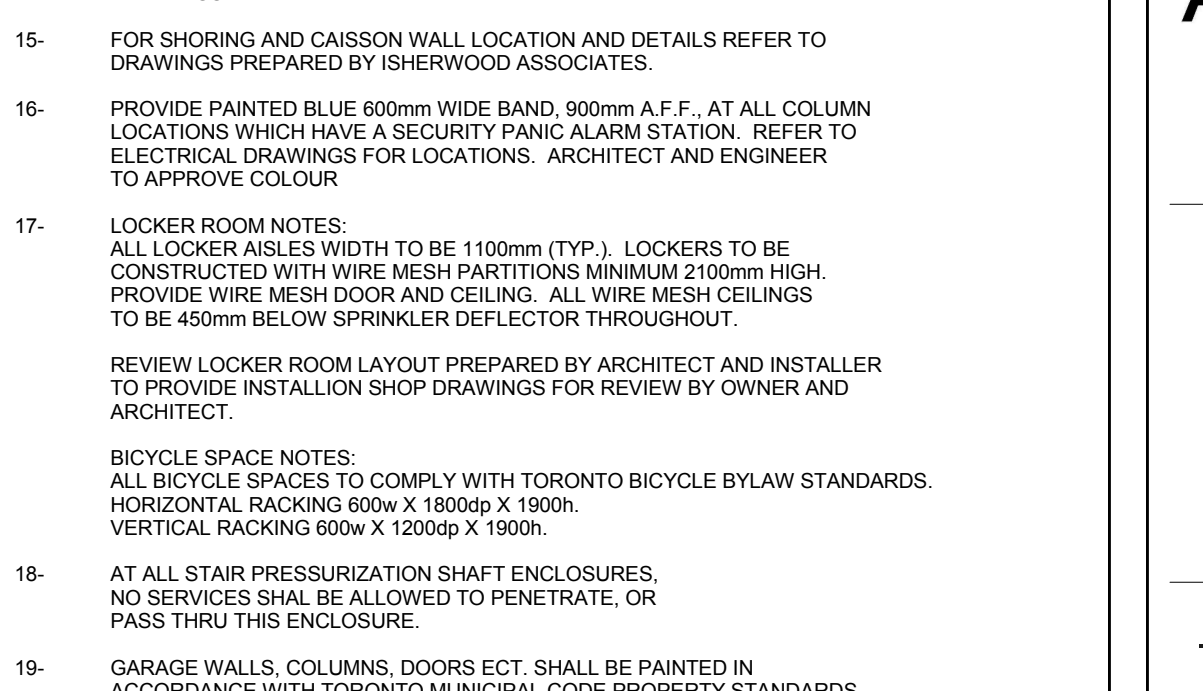

Typical Parking Space Legend 4
Scale: 1 : 100 A2-01

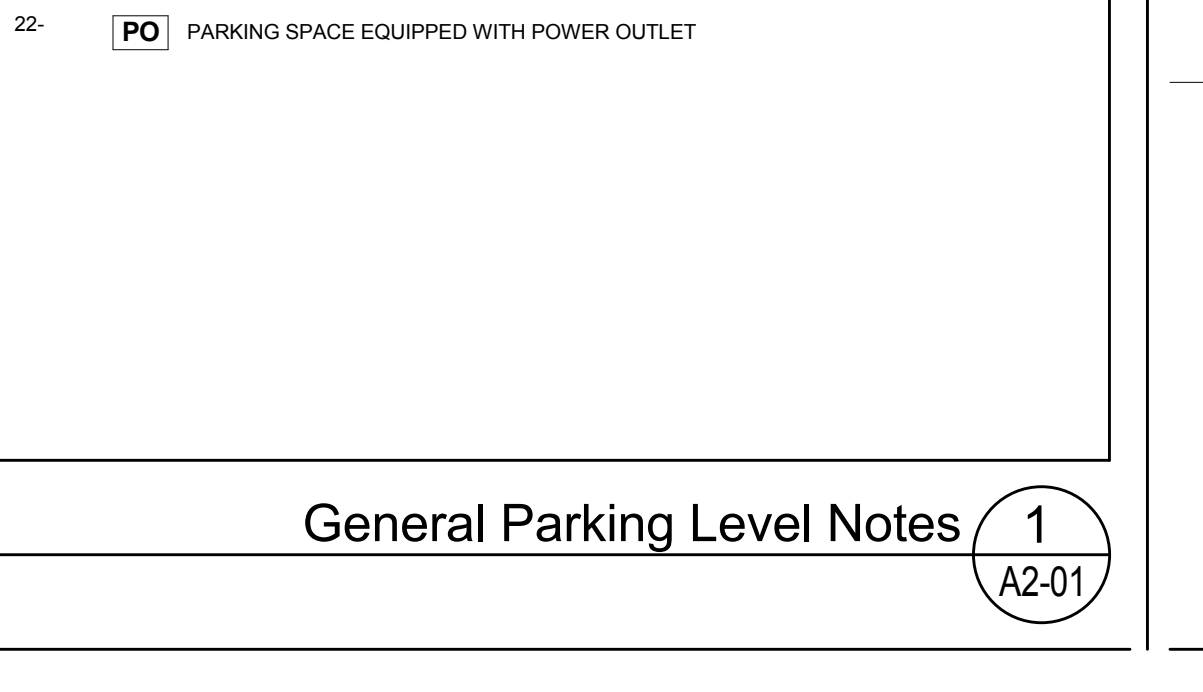

General Parking Level Notes 1
Scale: 1 : 100 A2-01

Constructor Must Check And Verify All Dimensions On The Job.
Do Not Scale The Drawing.
All Drawings, Specifications And Related Documents Are The Copyright Of
The Architect And Not To Be Relayed Upon Report.
Replication Of Drawings, Specifications And Related Documents
In Part Or Whole Is Forbidden Without The Architects Written Permission.
This Drawing Is Not To Be Used For Construction Until Signed By The Architect.
Date

KIRKOR ARCHITECTS + PLANNERS
20 Martin Ross Avenue, Toronto, Ontario, M3J 2K6
Tel: 646-8500, Fax: 646-8501, www.kirkorarchitects.com

No.: Revision Date
1: Approved Change Notice Aug. 25, 2015

5. Tender Oct. 15, 2015
6. Approved Change Notice Aug. 25, 2015
7. Building Permit Reissuance July 14, 2015
8. Building Permit June 12, 2015
9. Waterfront Toronto Review May 1, 2015

No. Issued For Date

AQUAVISTA
AT BAYSIDE TORONTO

Drawing Title
Floor Plans
Level P4 - Underground
Parking Garage (Level D)

Project
Hines TRIDEL
AQUAVISTA
Block 3 - R3 & R4
263 Queens Quay East
Toronto, ON

1:100
M.N.
C.A.
13148
January 11, 2016
Drawing No.

Drawn by
Checked by
Project No.
Date
Drawing No.

A2-01