

PROGRESS SET
January 11, 2016

4.	Tender	Oct. 15, 2011
3.	Artscapex Change Notice	Aug. 26, 2011
2.	Building Permit	June 12, 2011
1.	Waterfront Toronto Review	May 1, 2011
No	Issued For	Don

AQUAVISTA
AT BAYSIDE TORONTO

Drawing Title
Floor Plan
Level 9 - Ninth Floor Plan

Hines TRIDEL®
AQUAVISTA
Block 3 - R3 & R4
263 Queens Quay East
Toronto, ON

1:100

E.V. / M.R.

 CA

Checked by _____

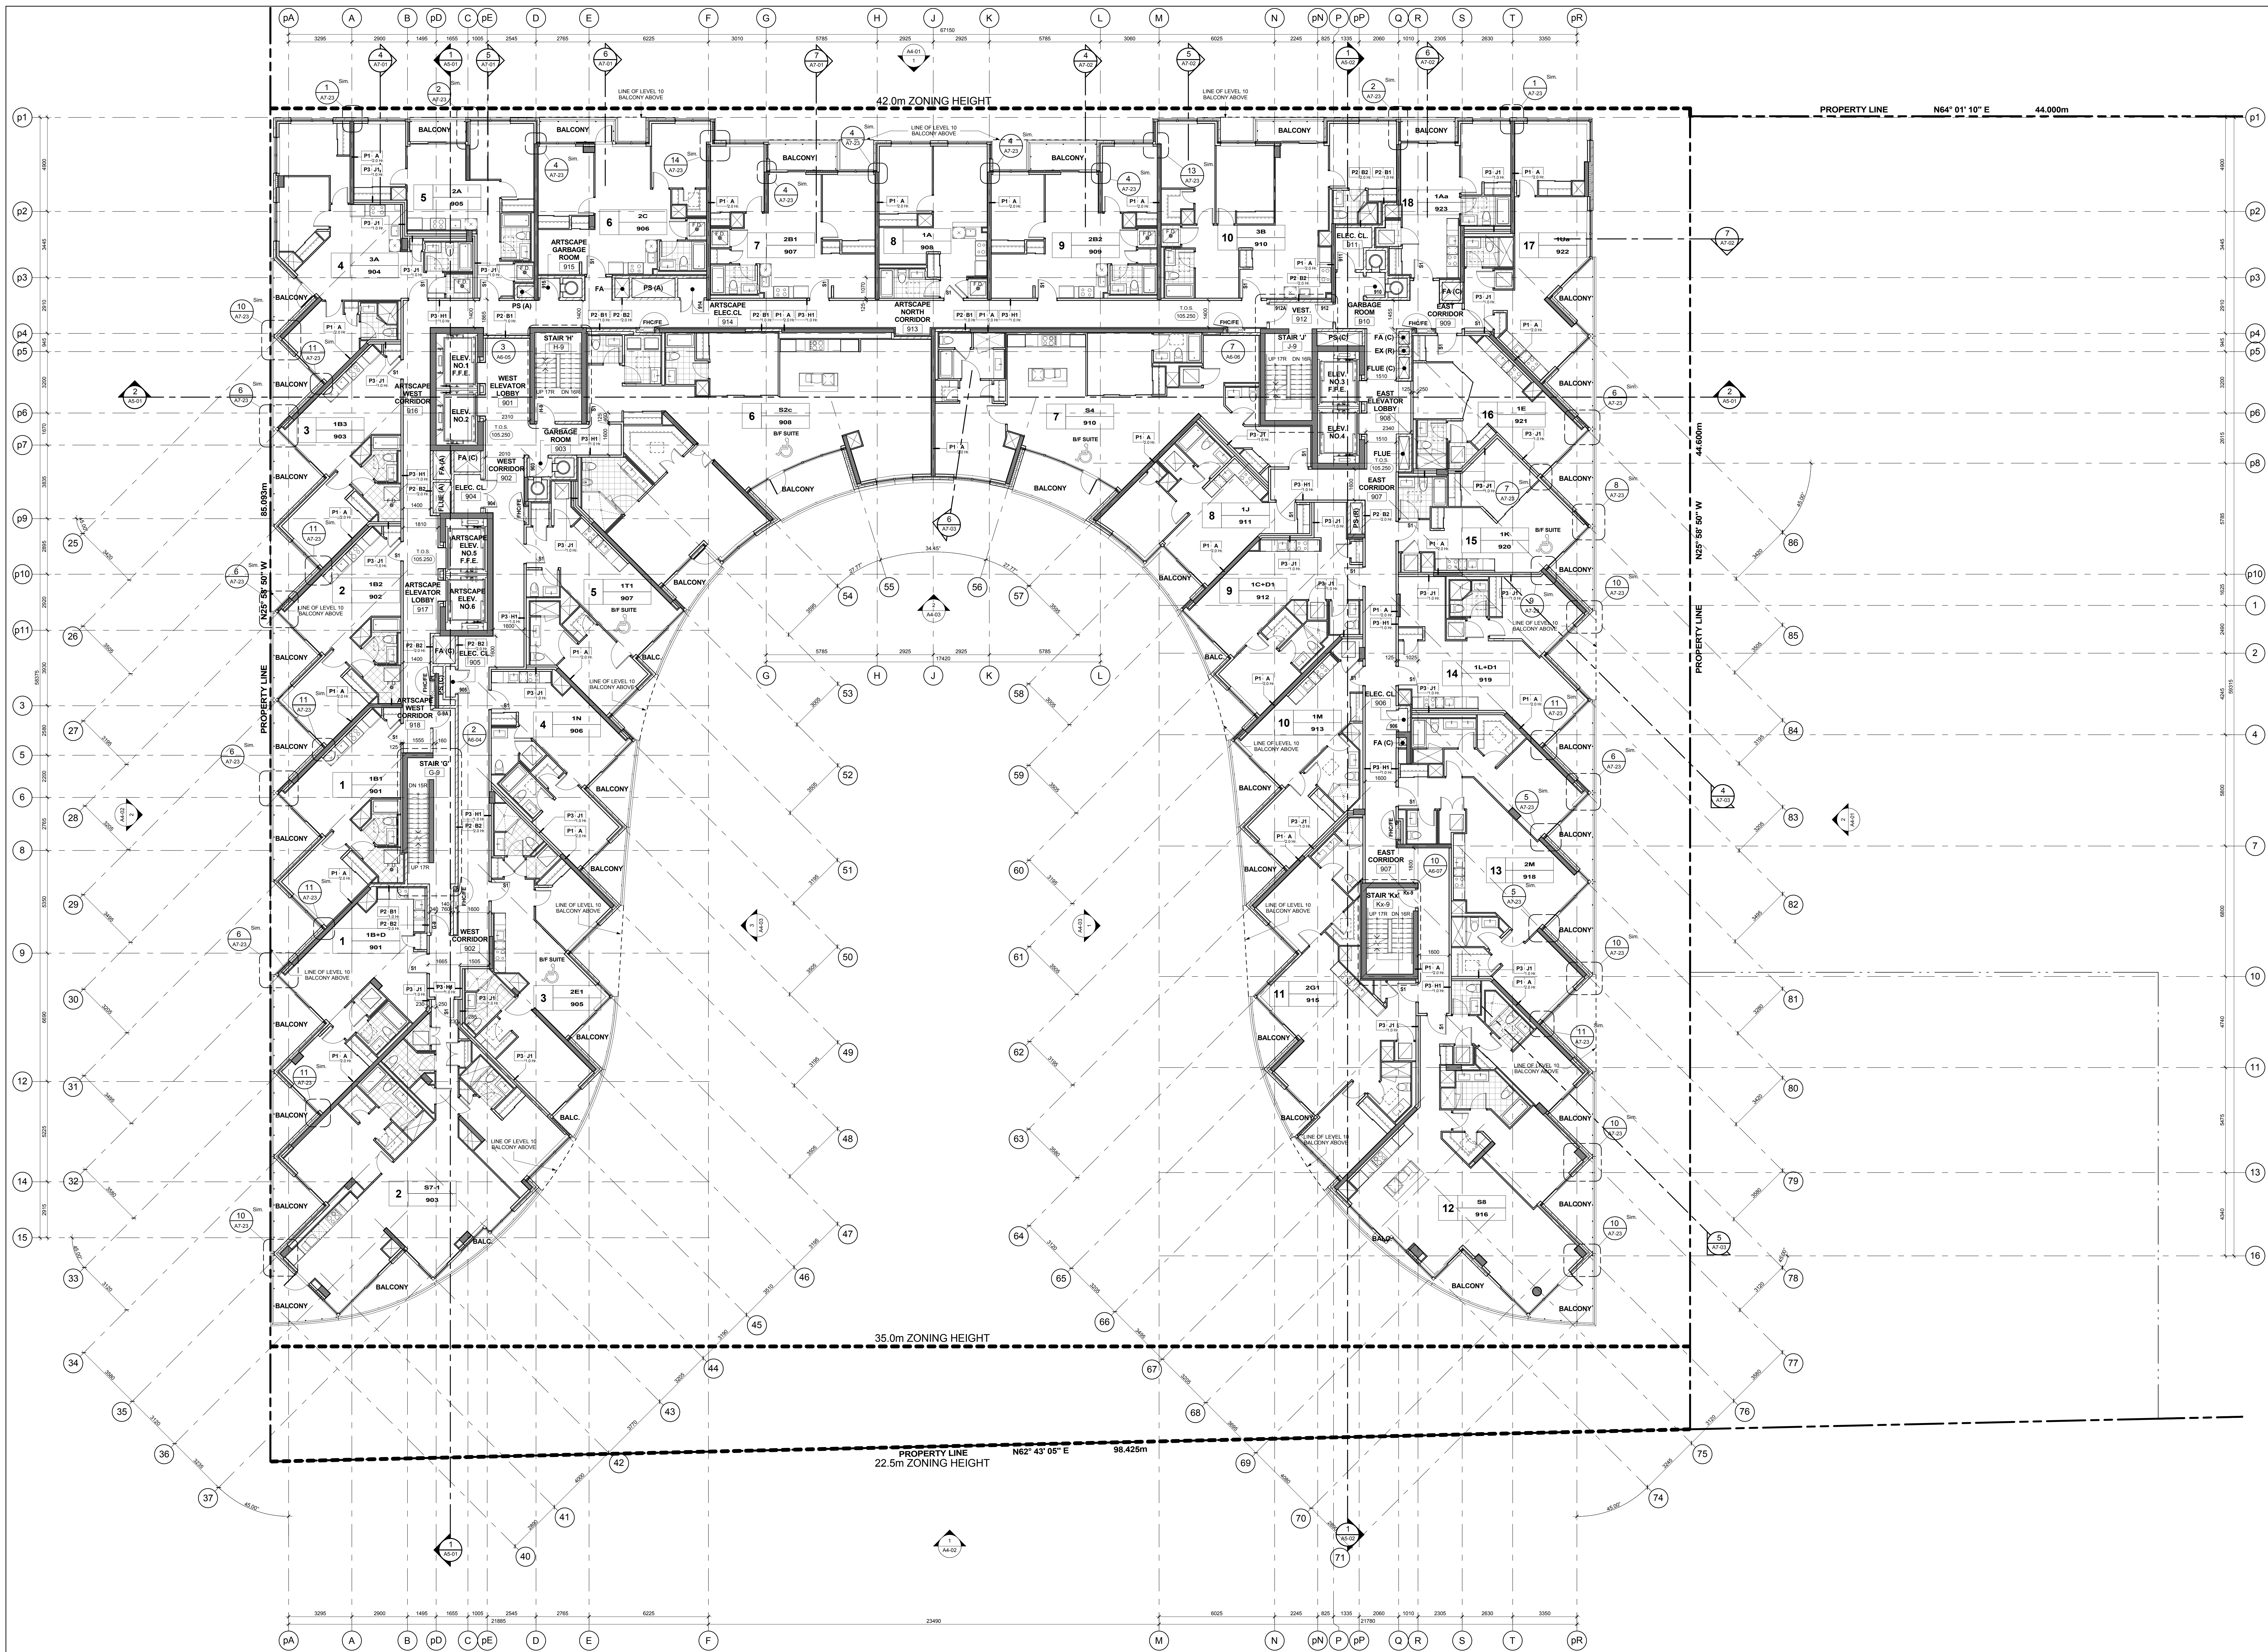
13148

Project No.

January 11, 2016
Drawing No.

A2 15

A2-13

[illegible][illegible]

General Typical Floor Notes 1
A2-15