
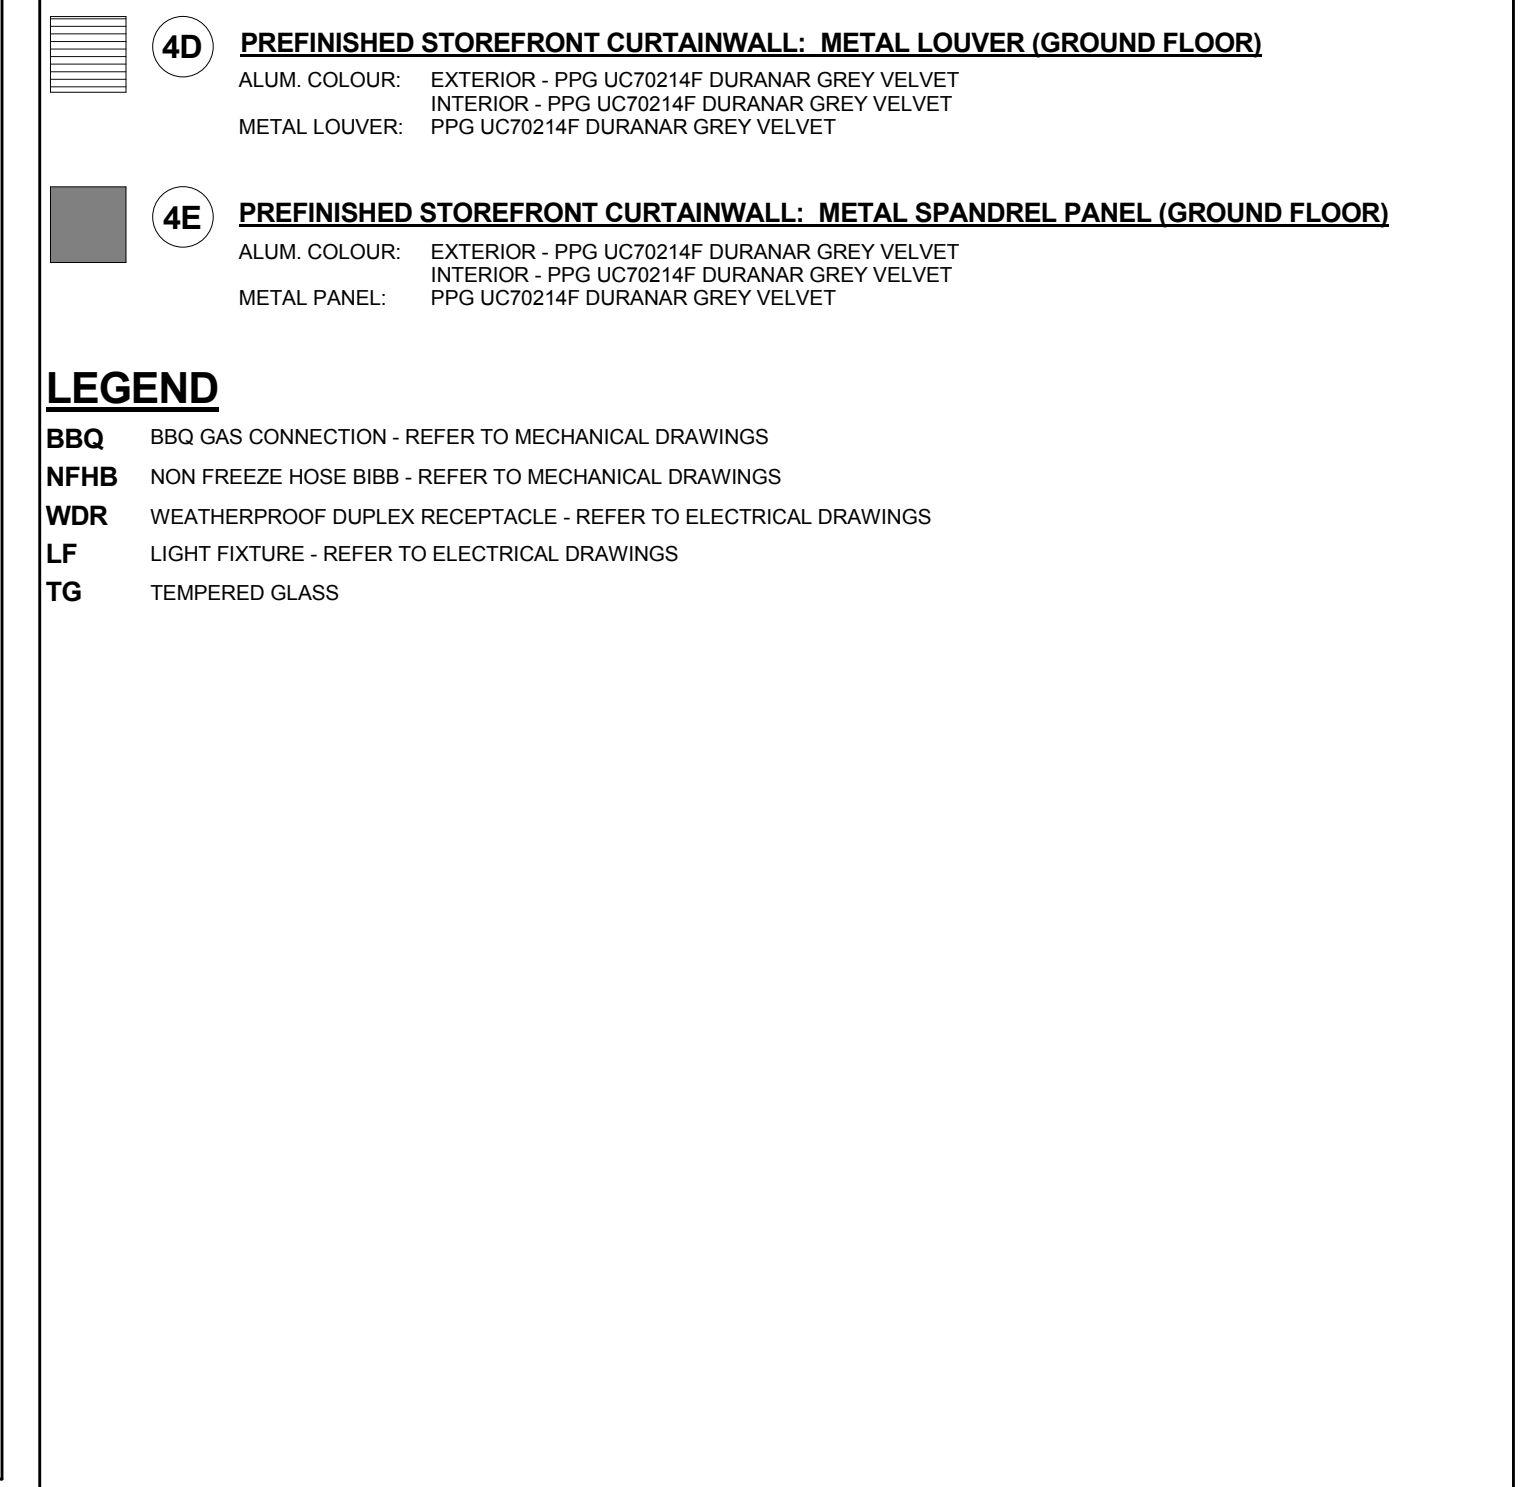
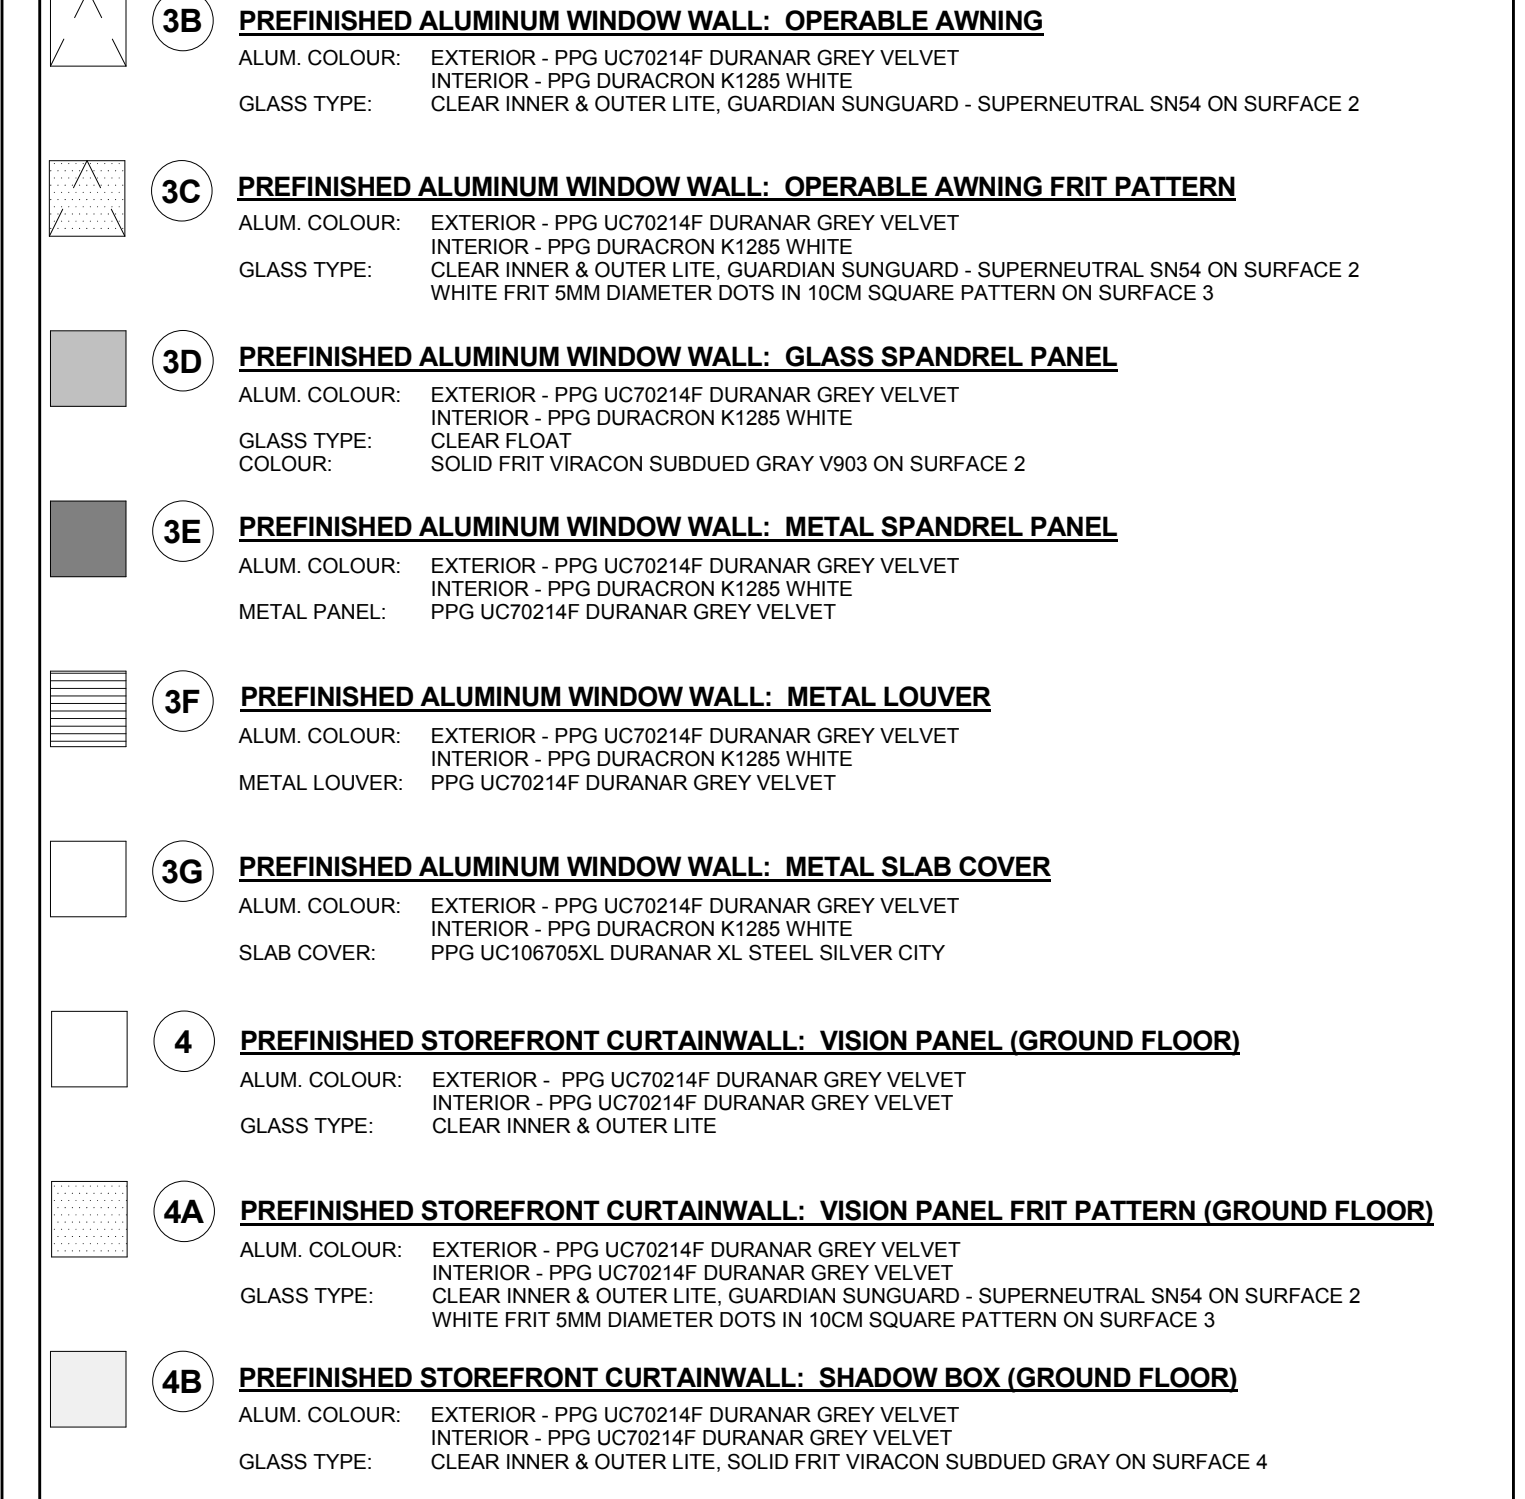
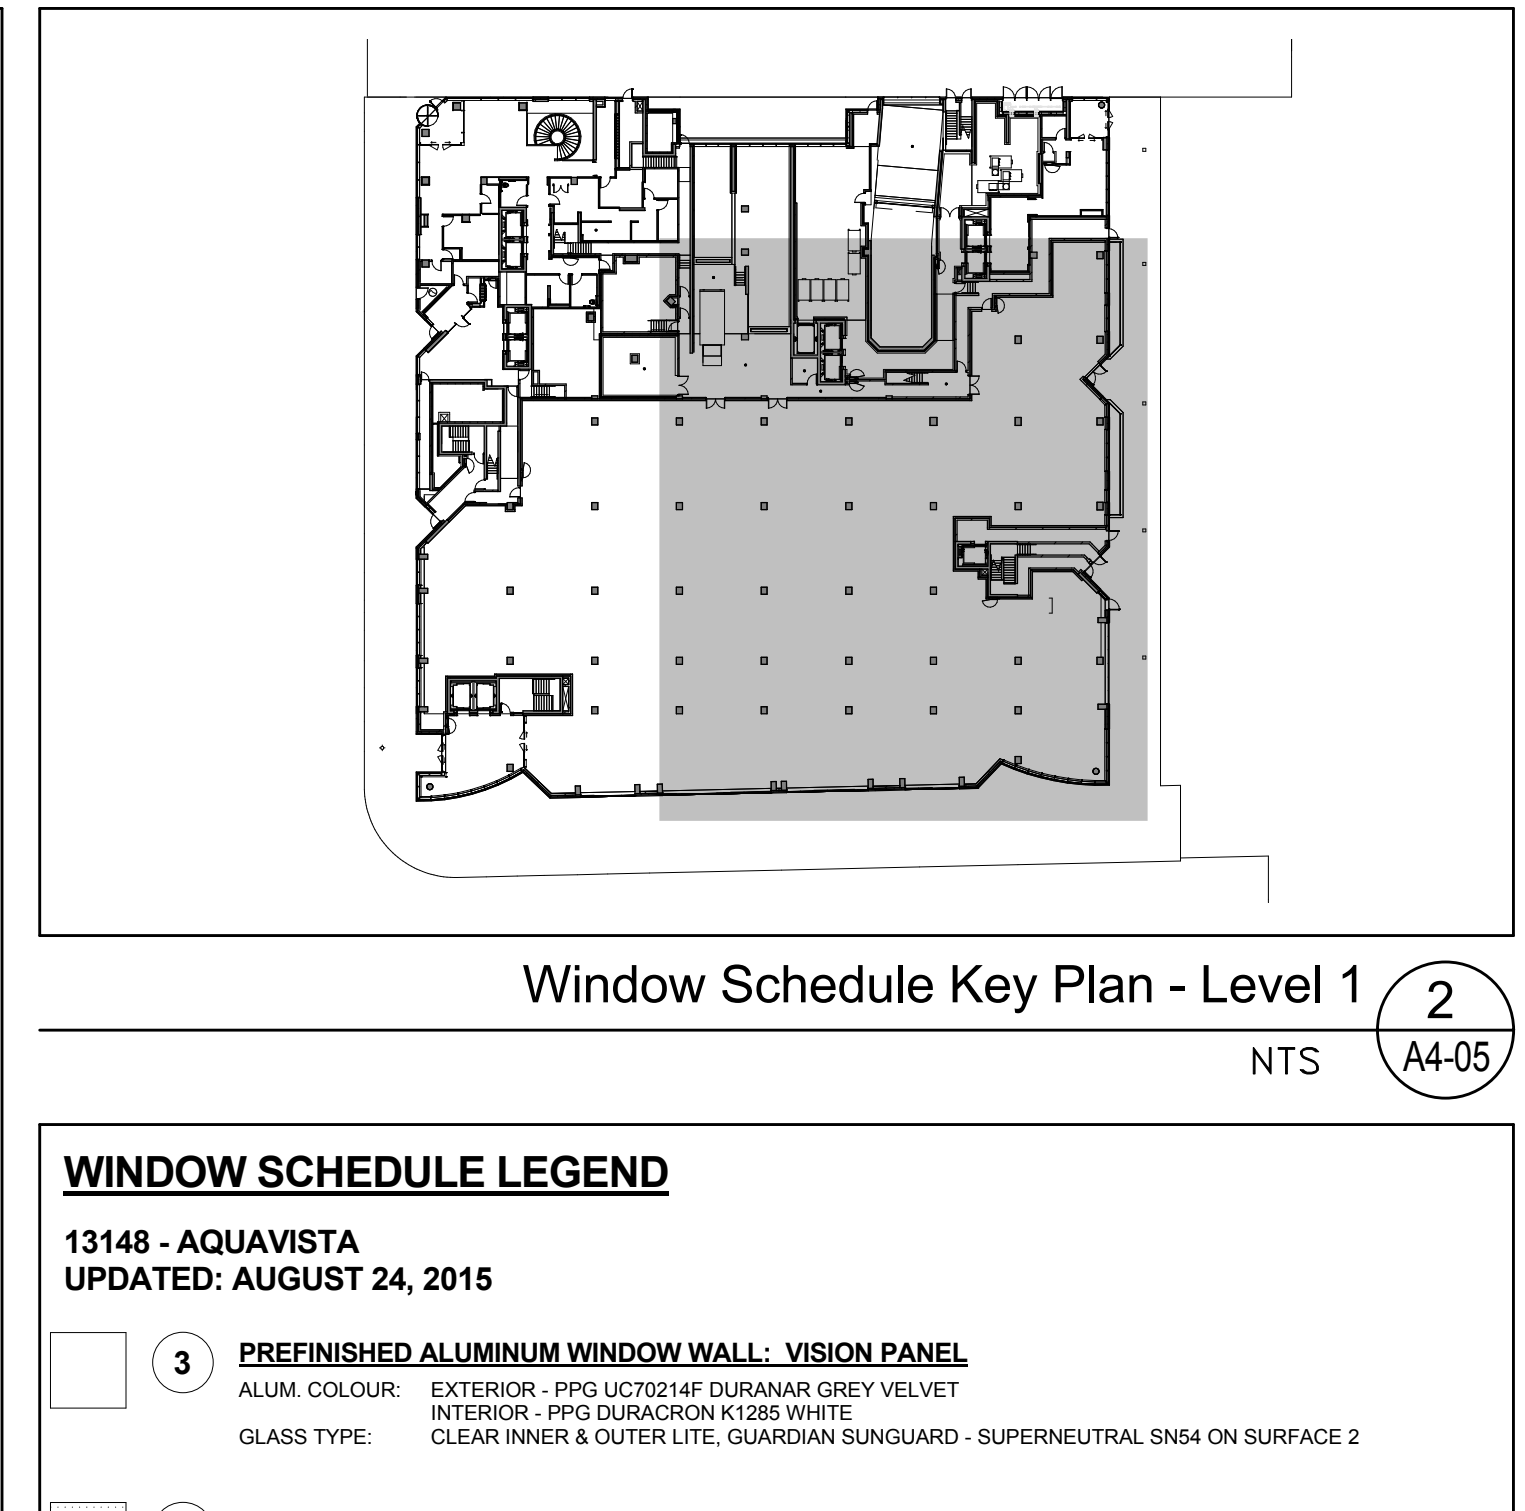
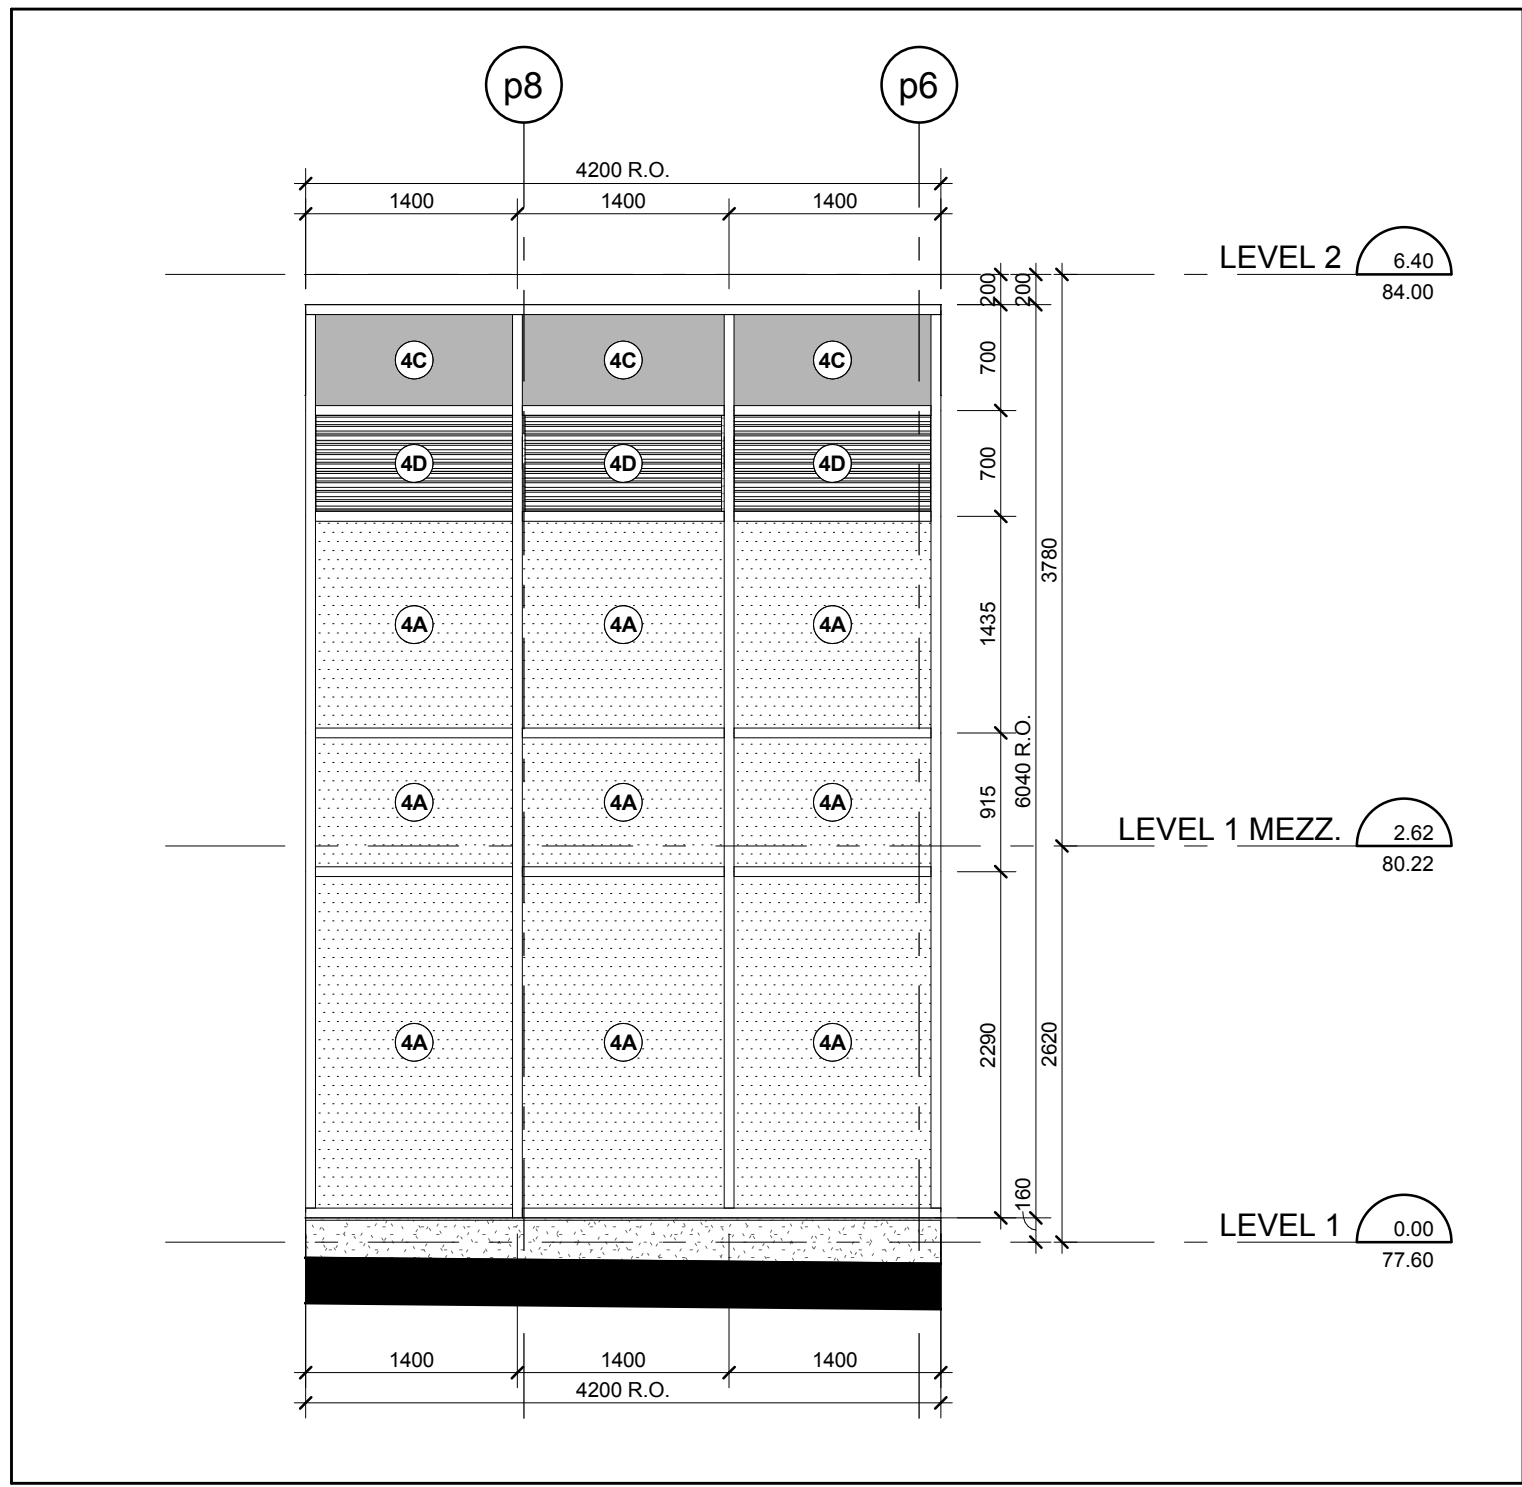
 
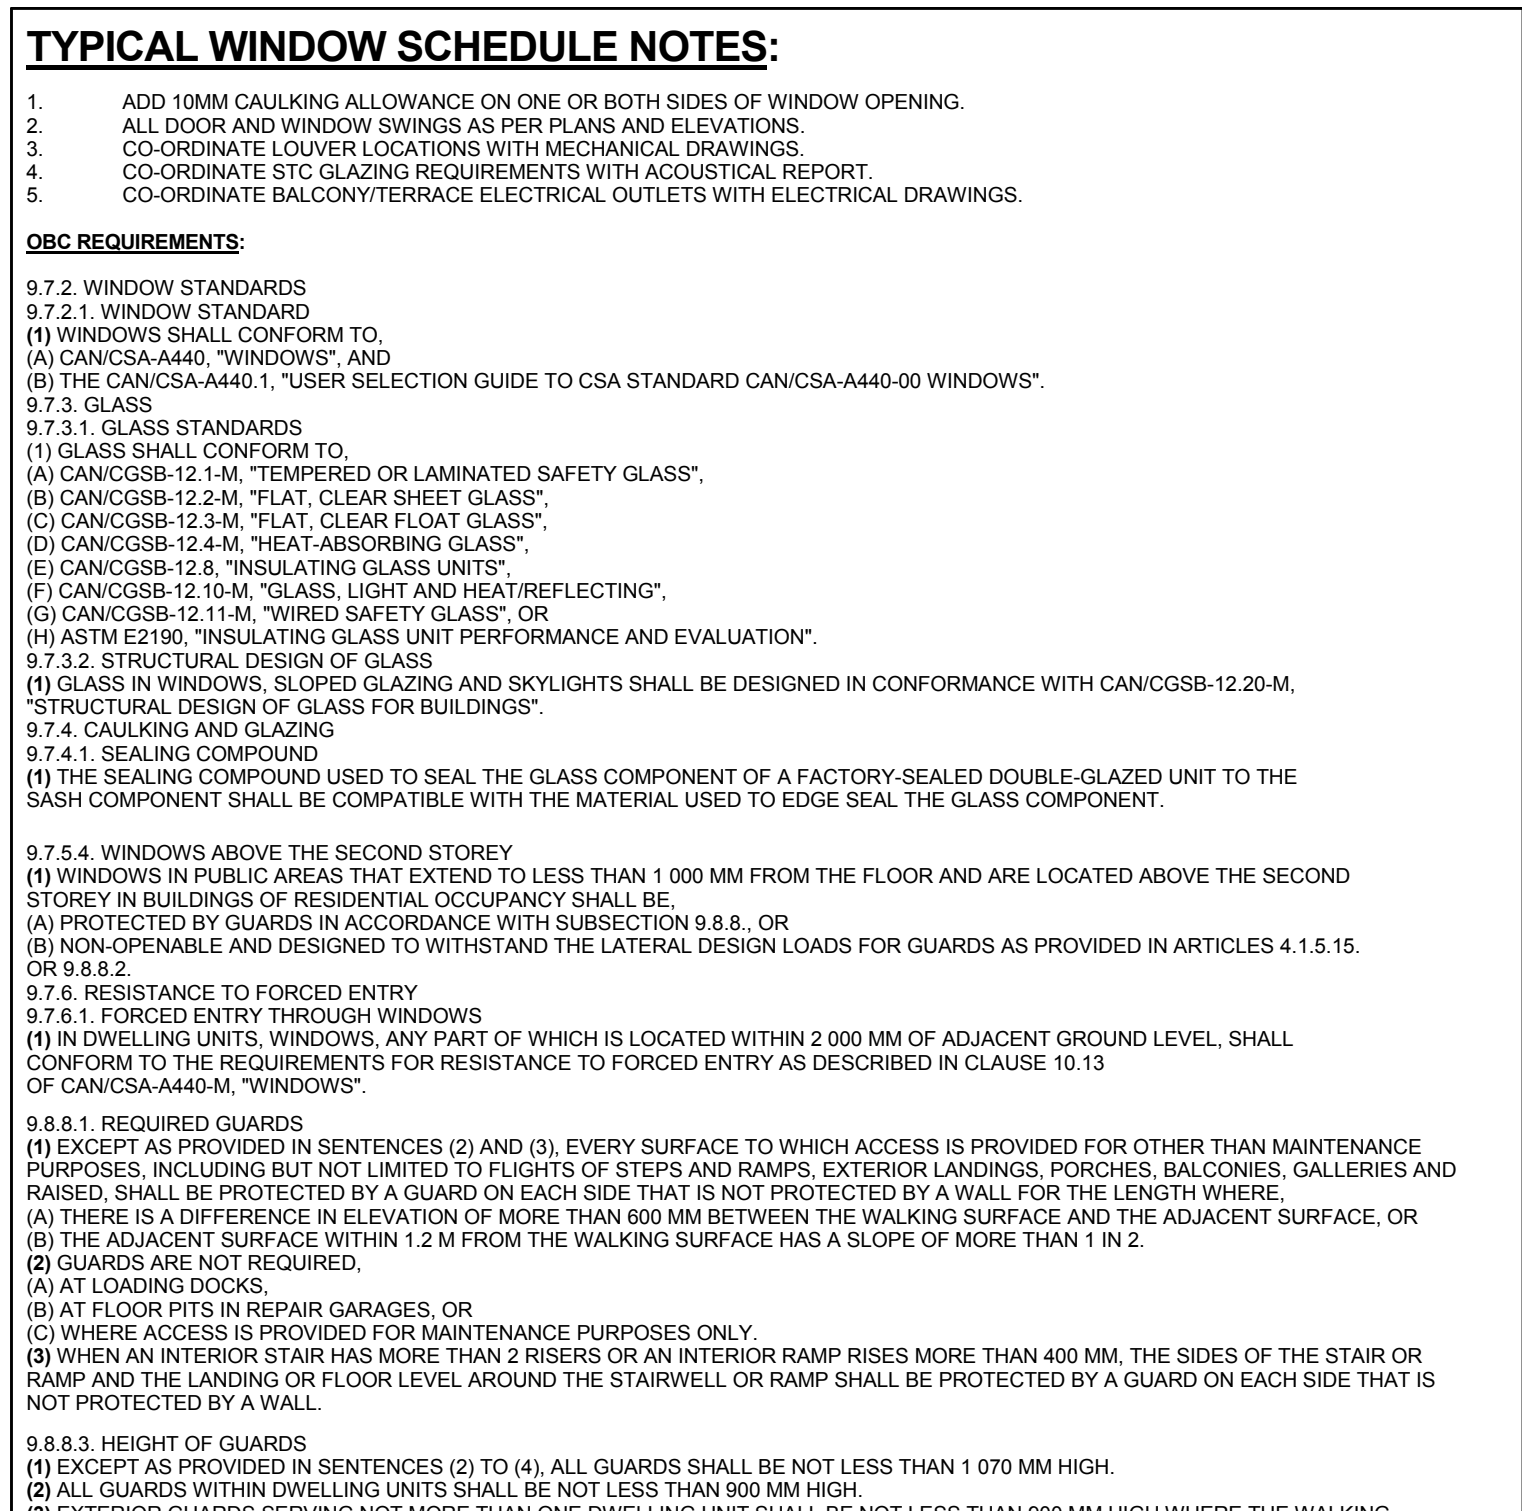
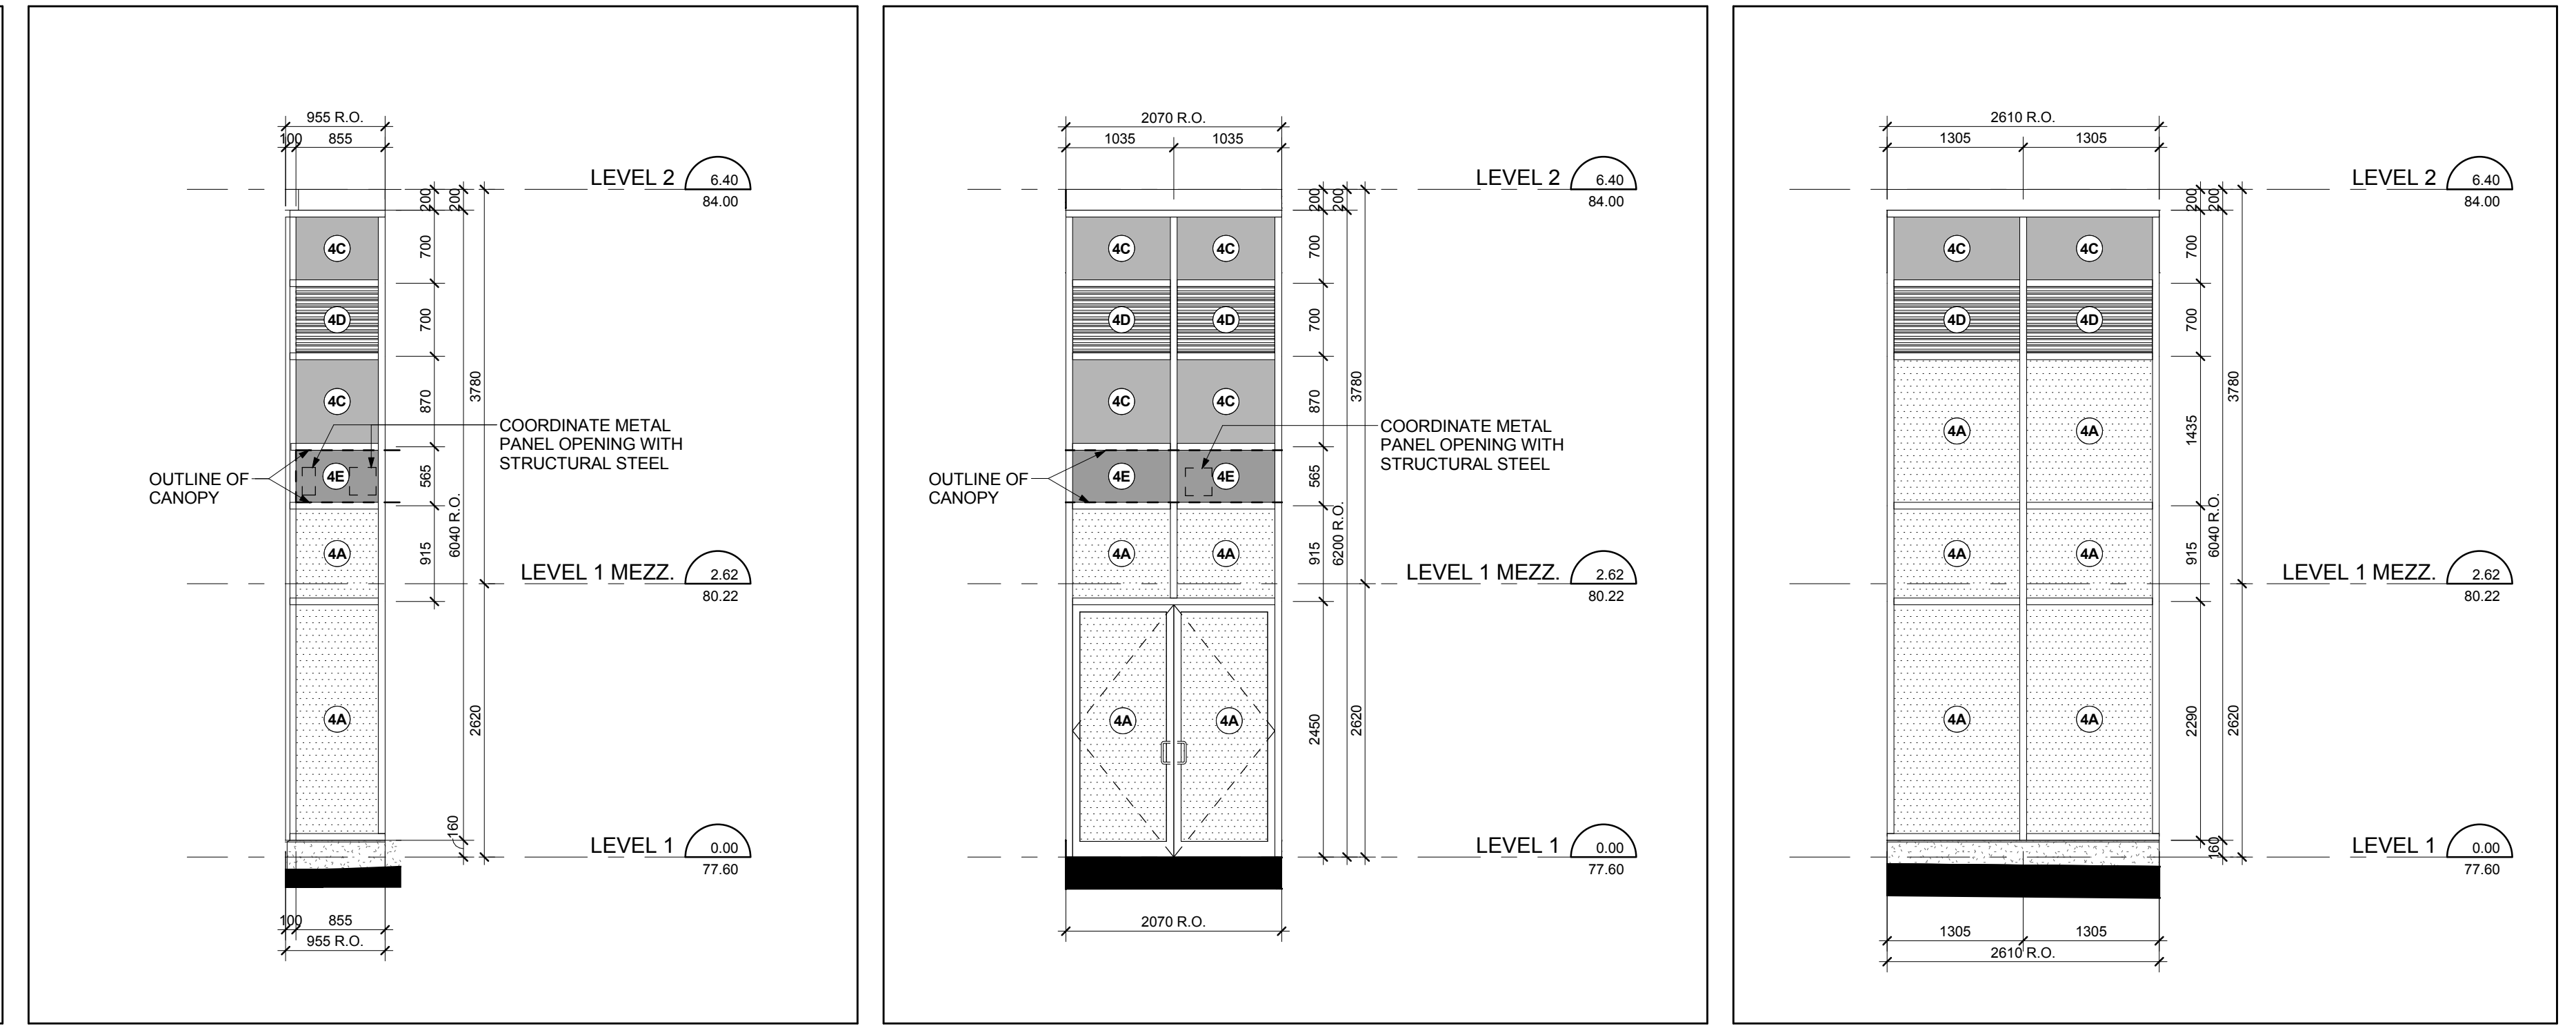
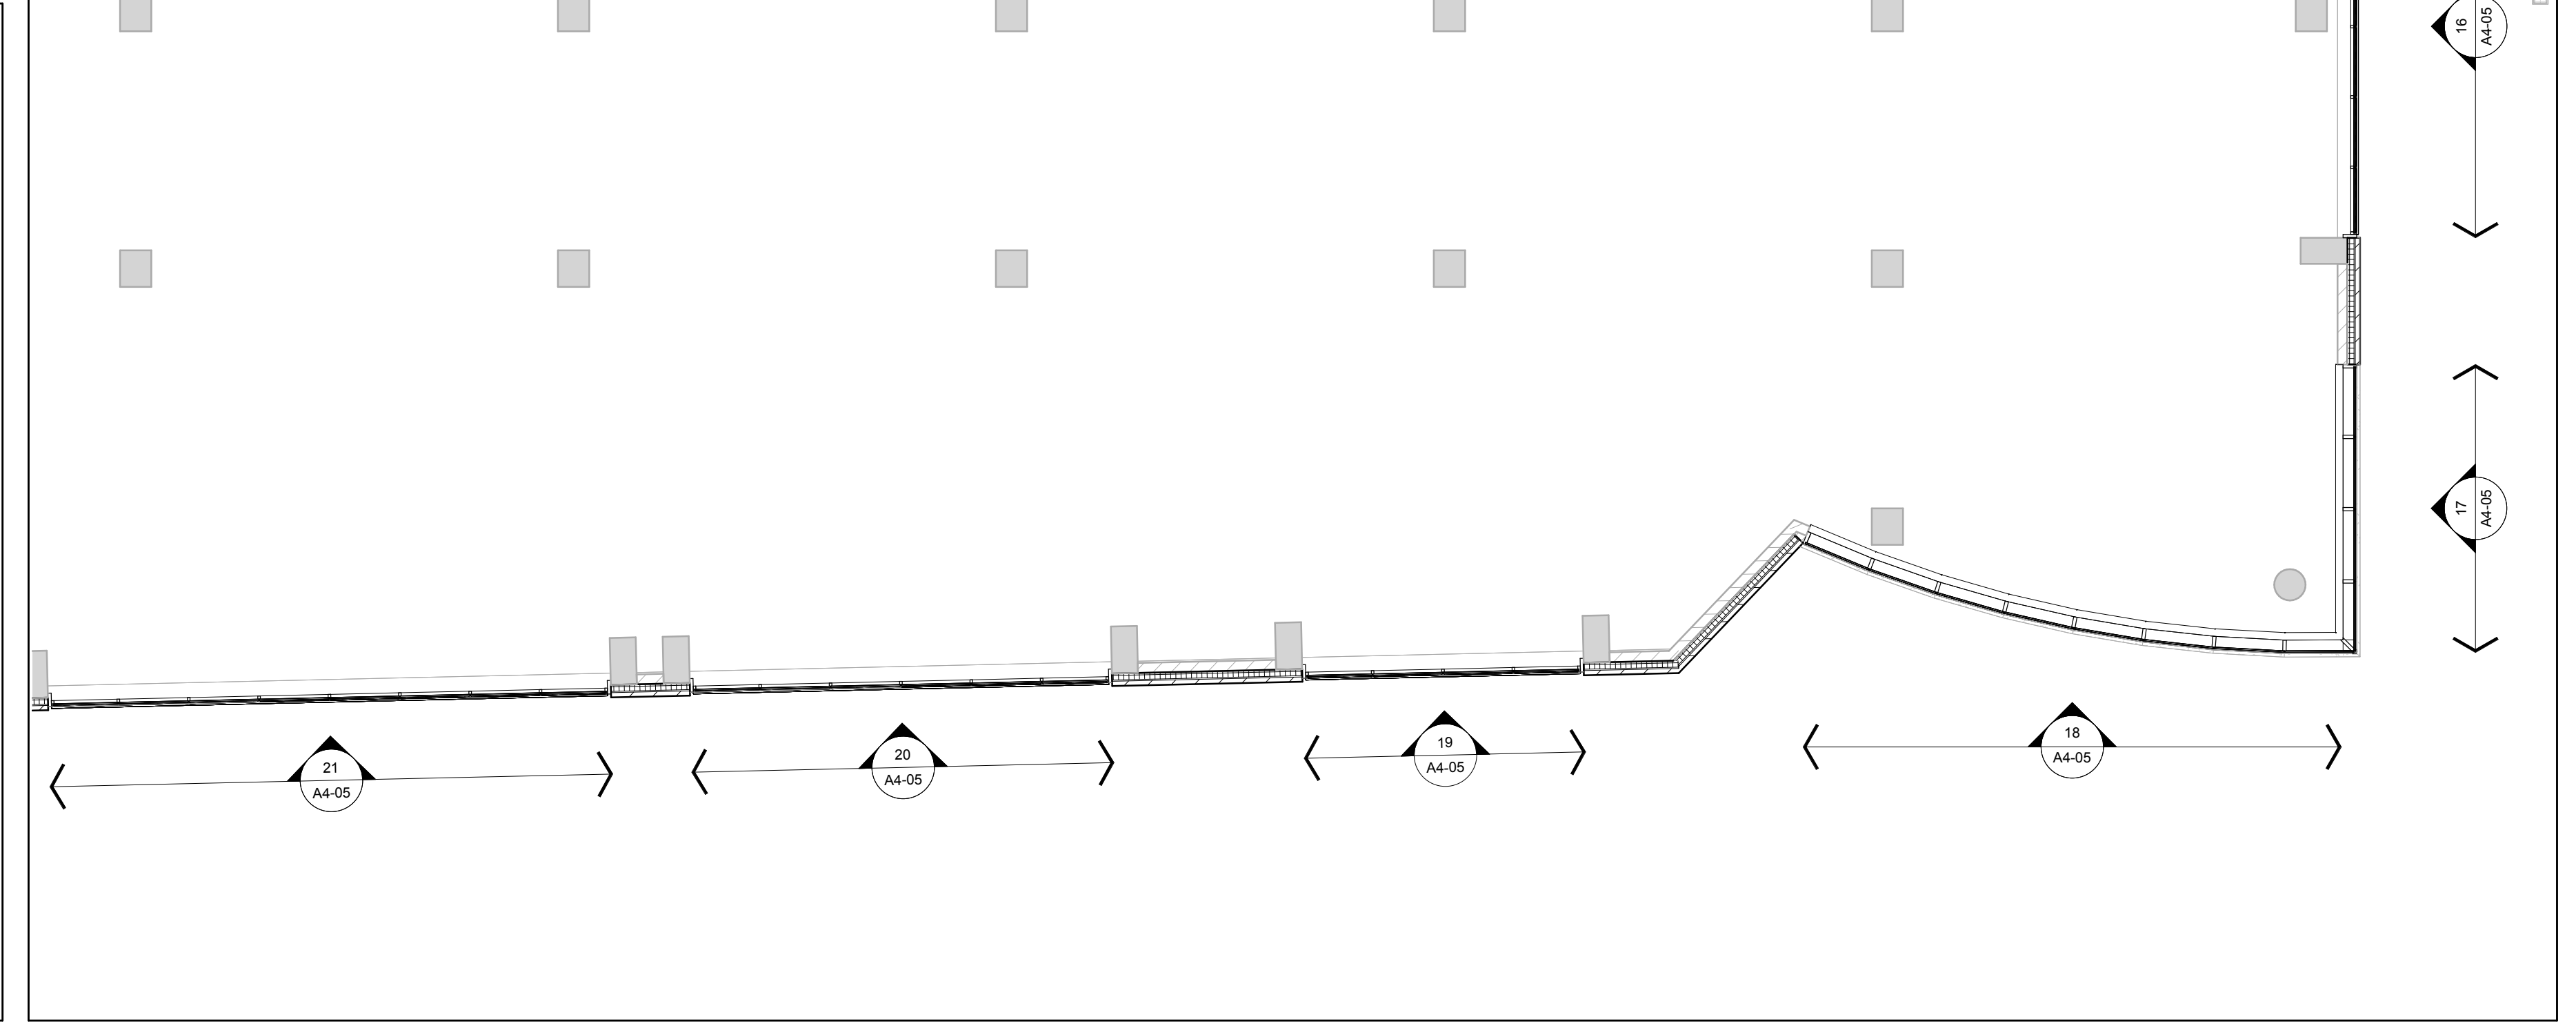
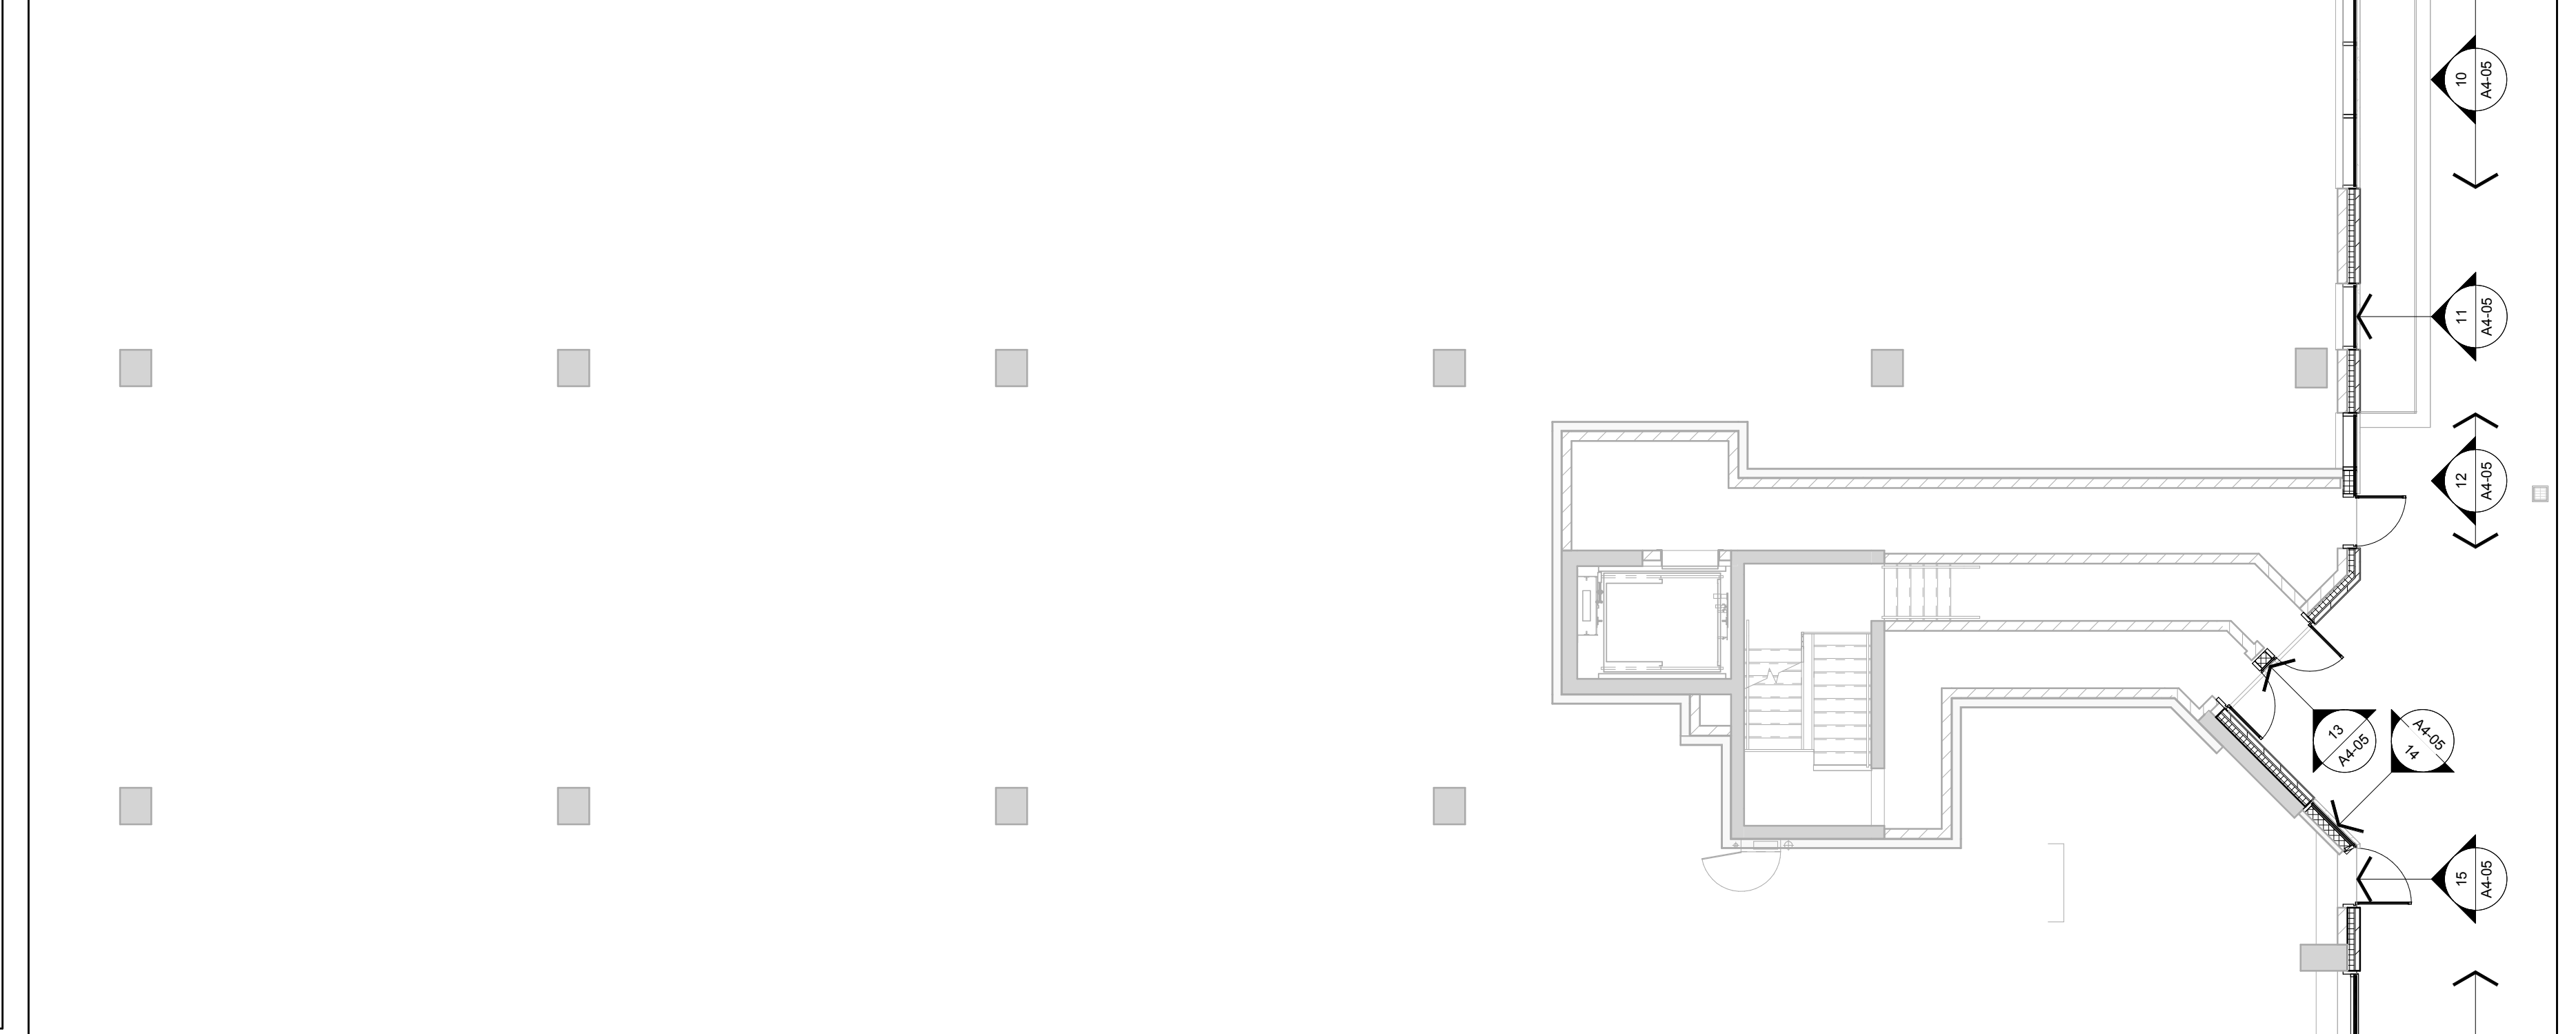
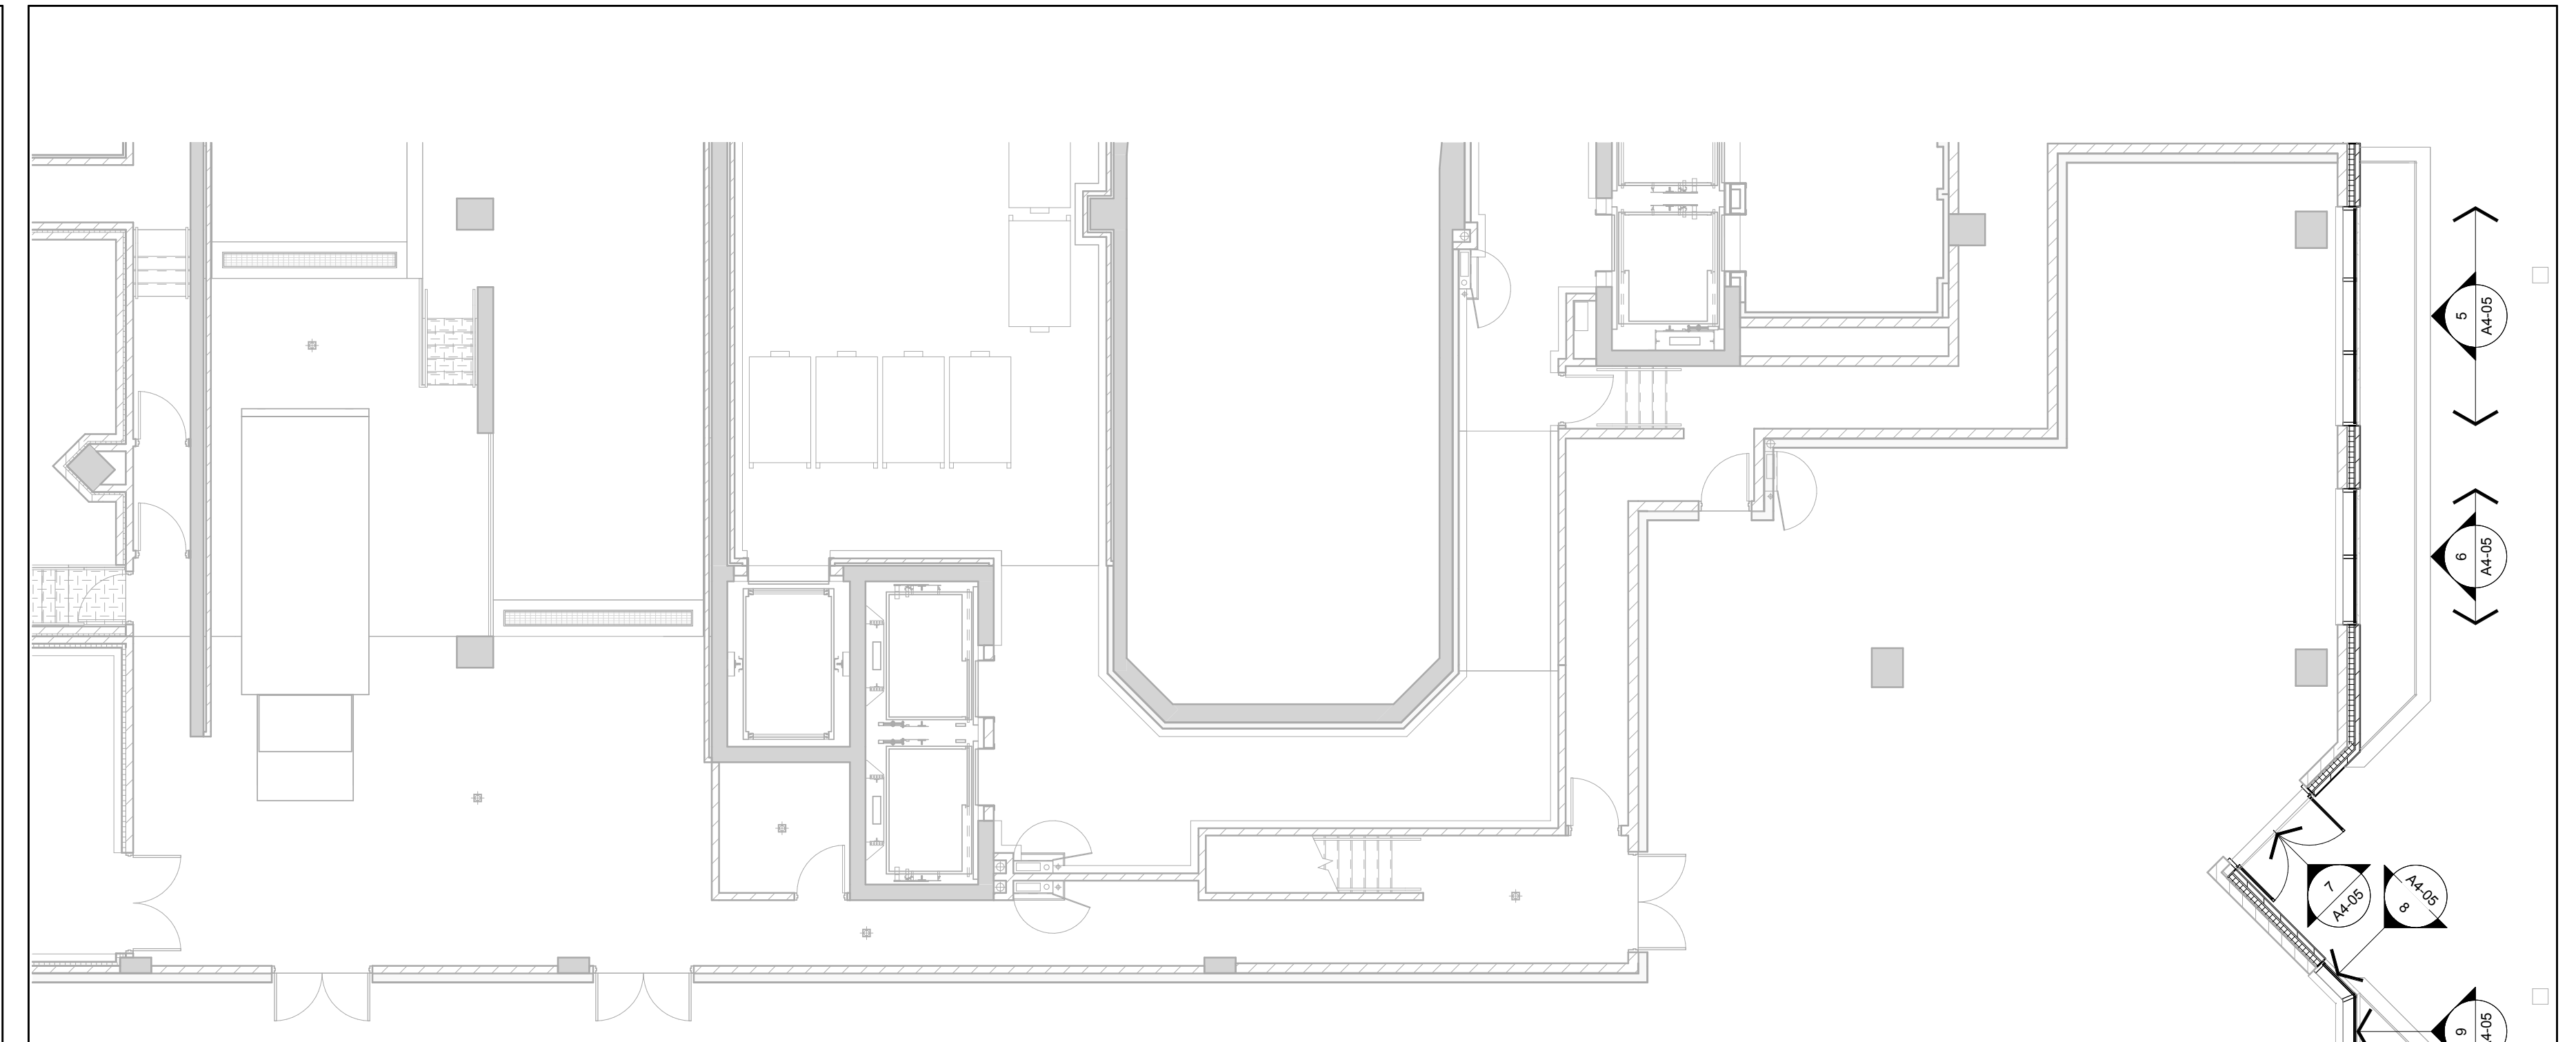
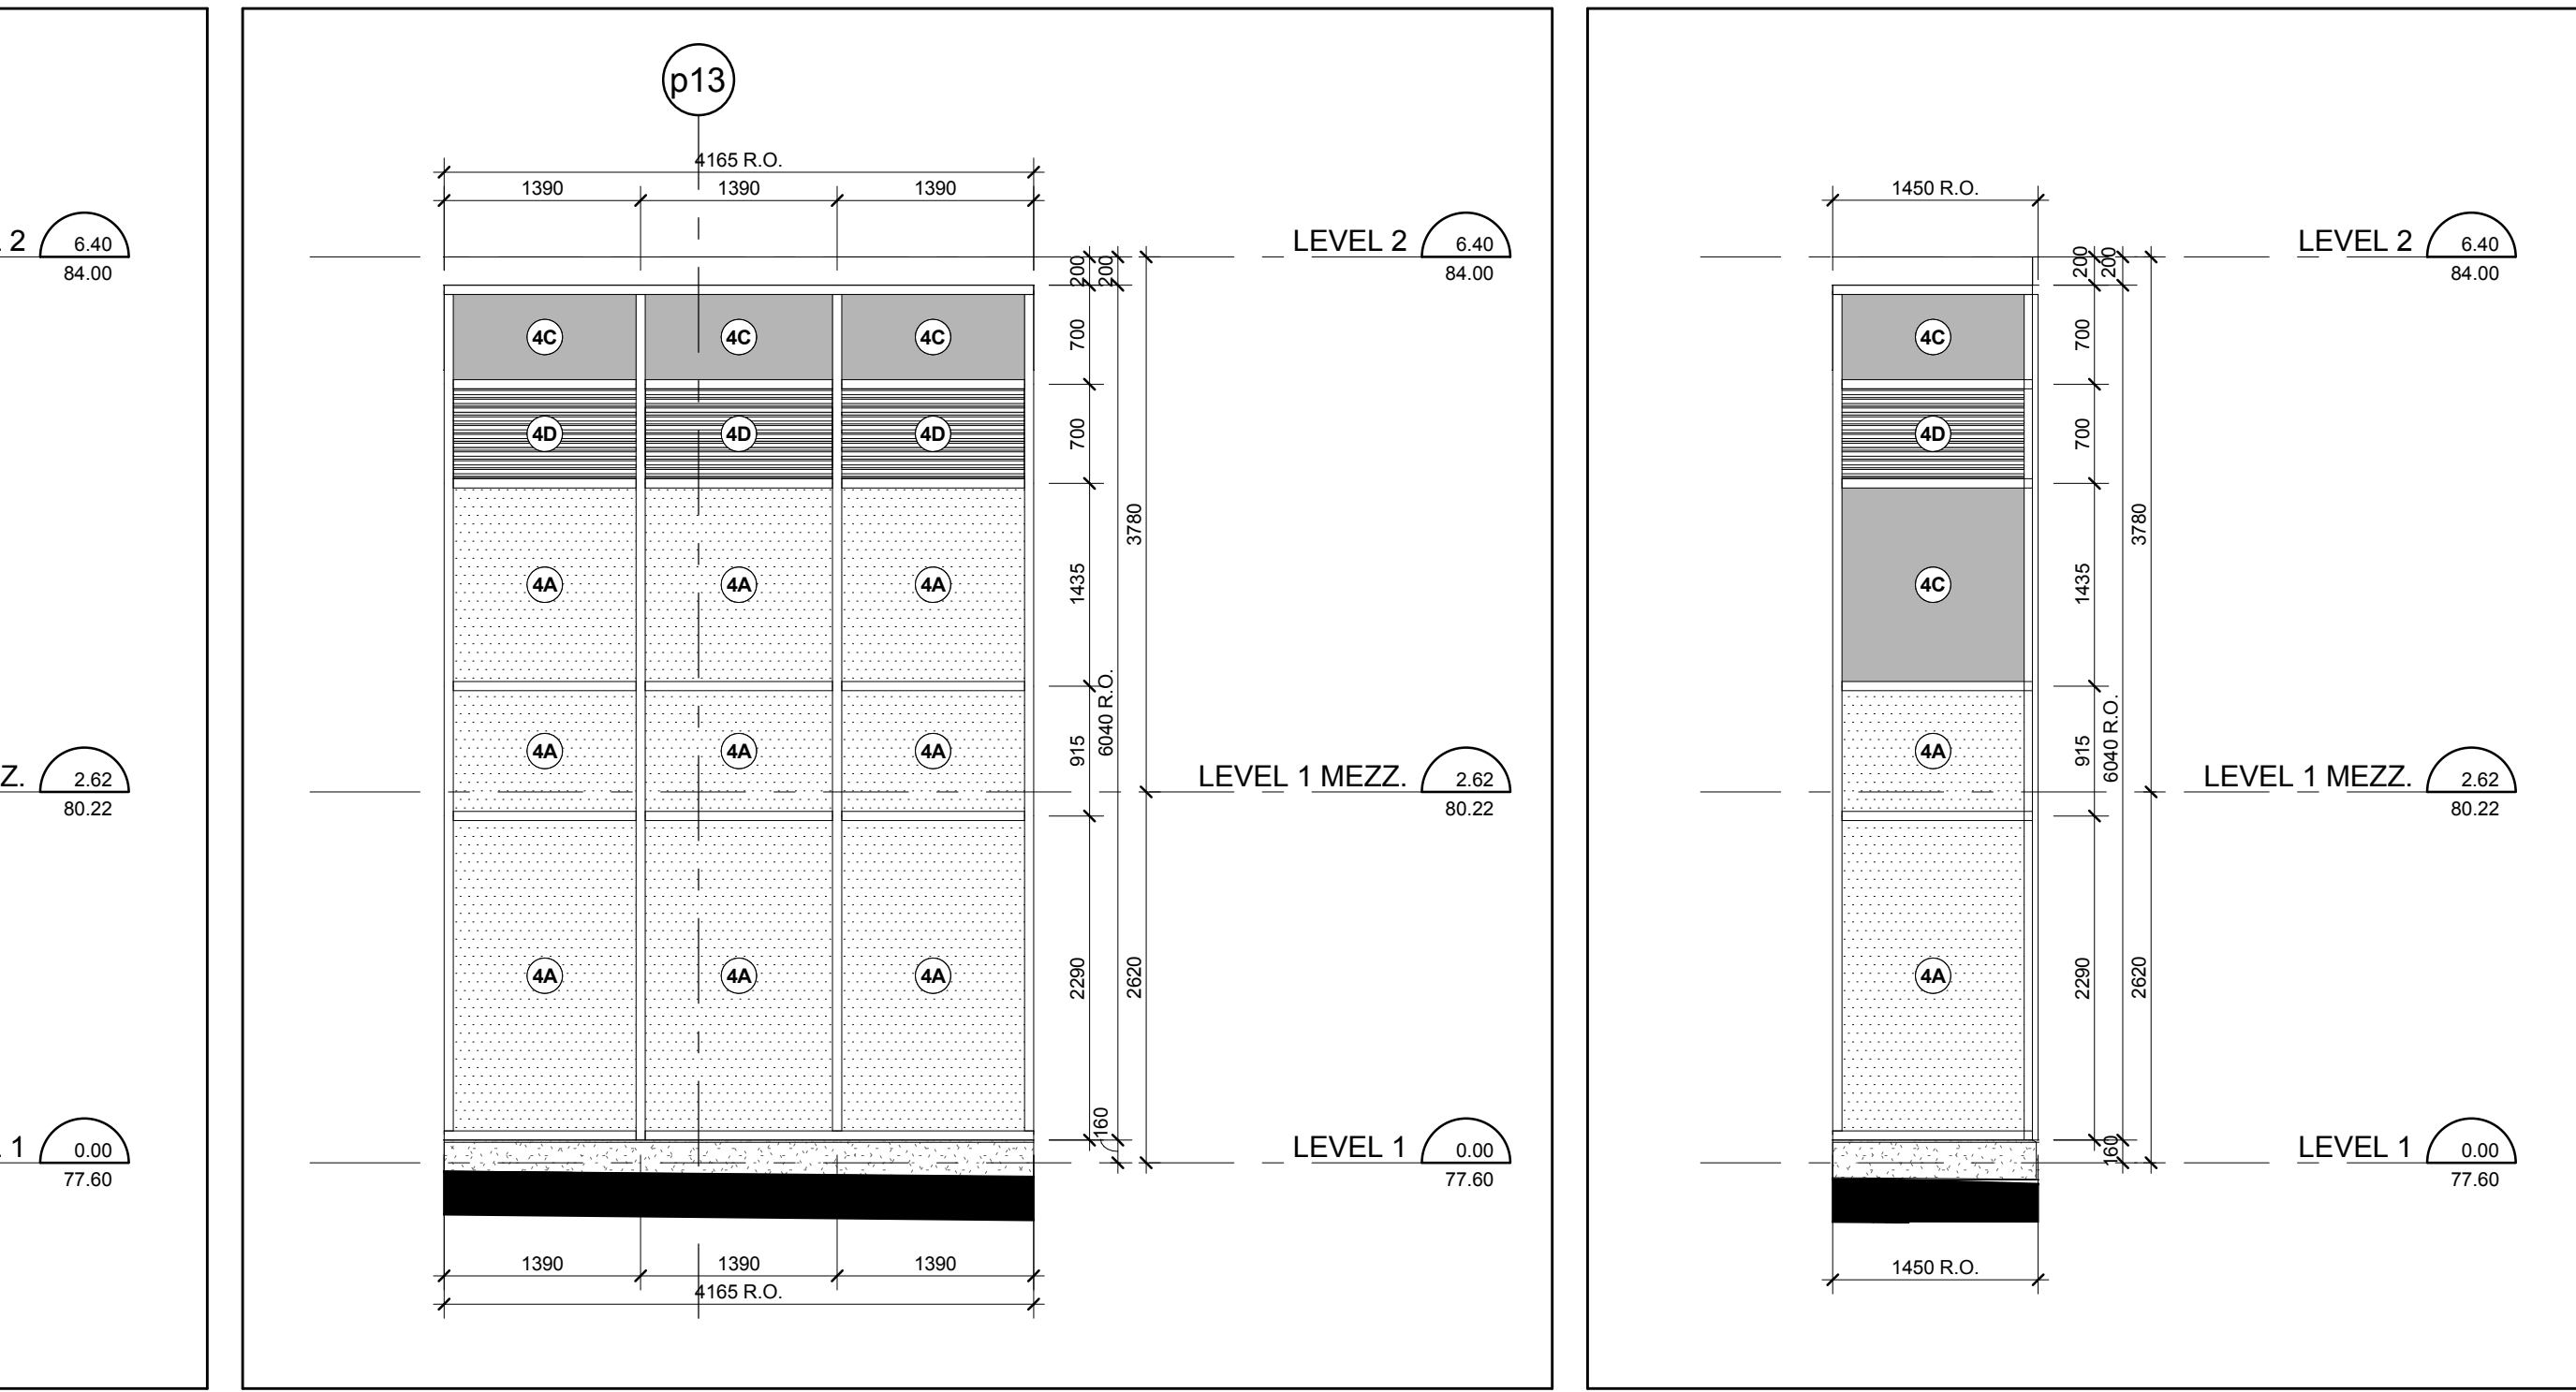
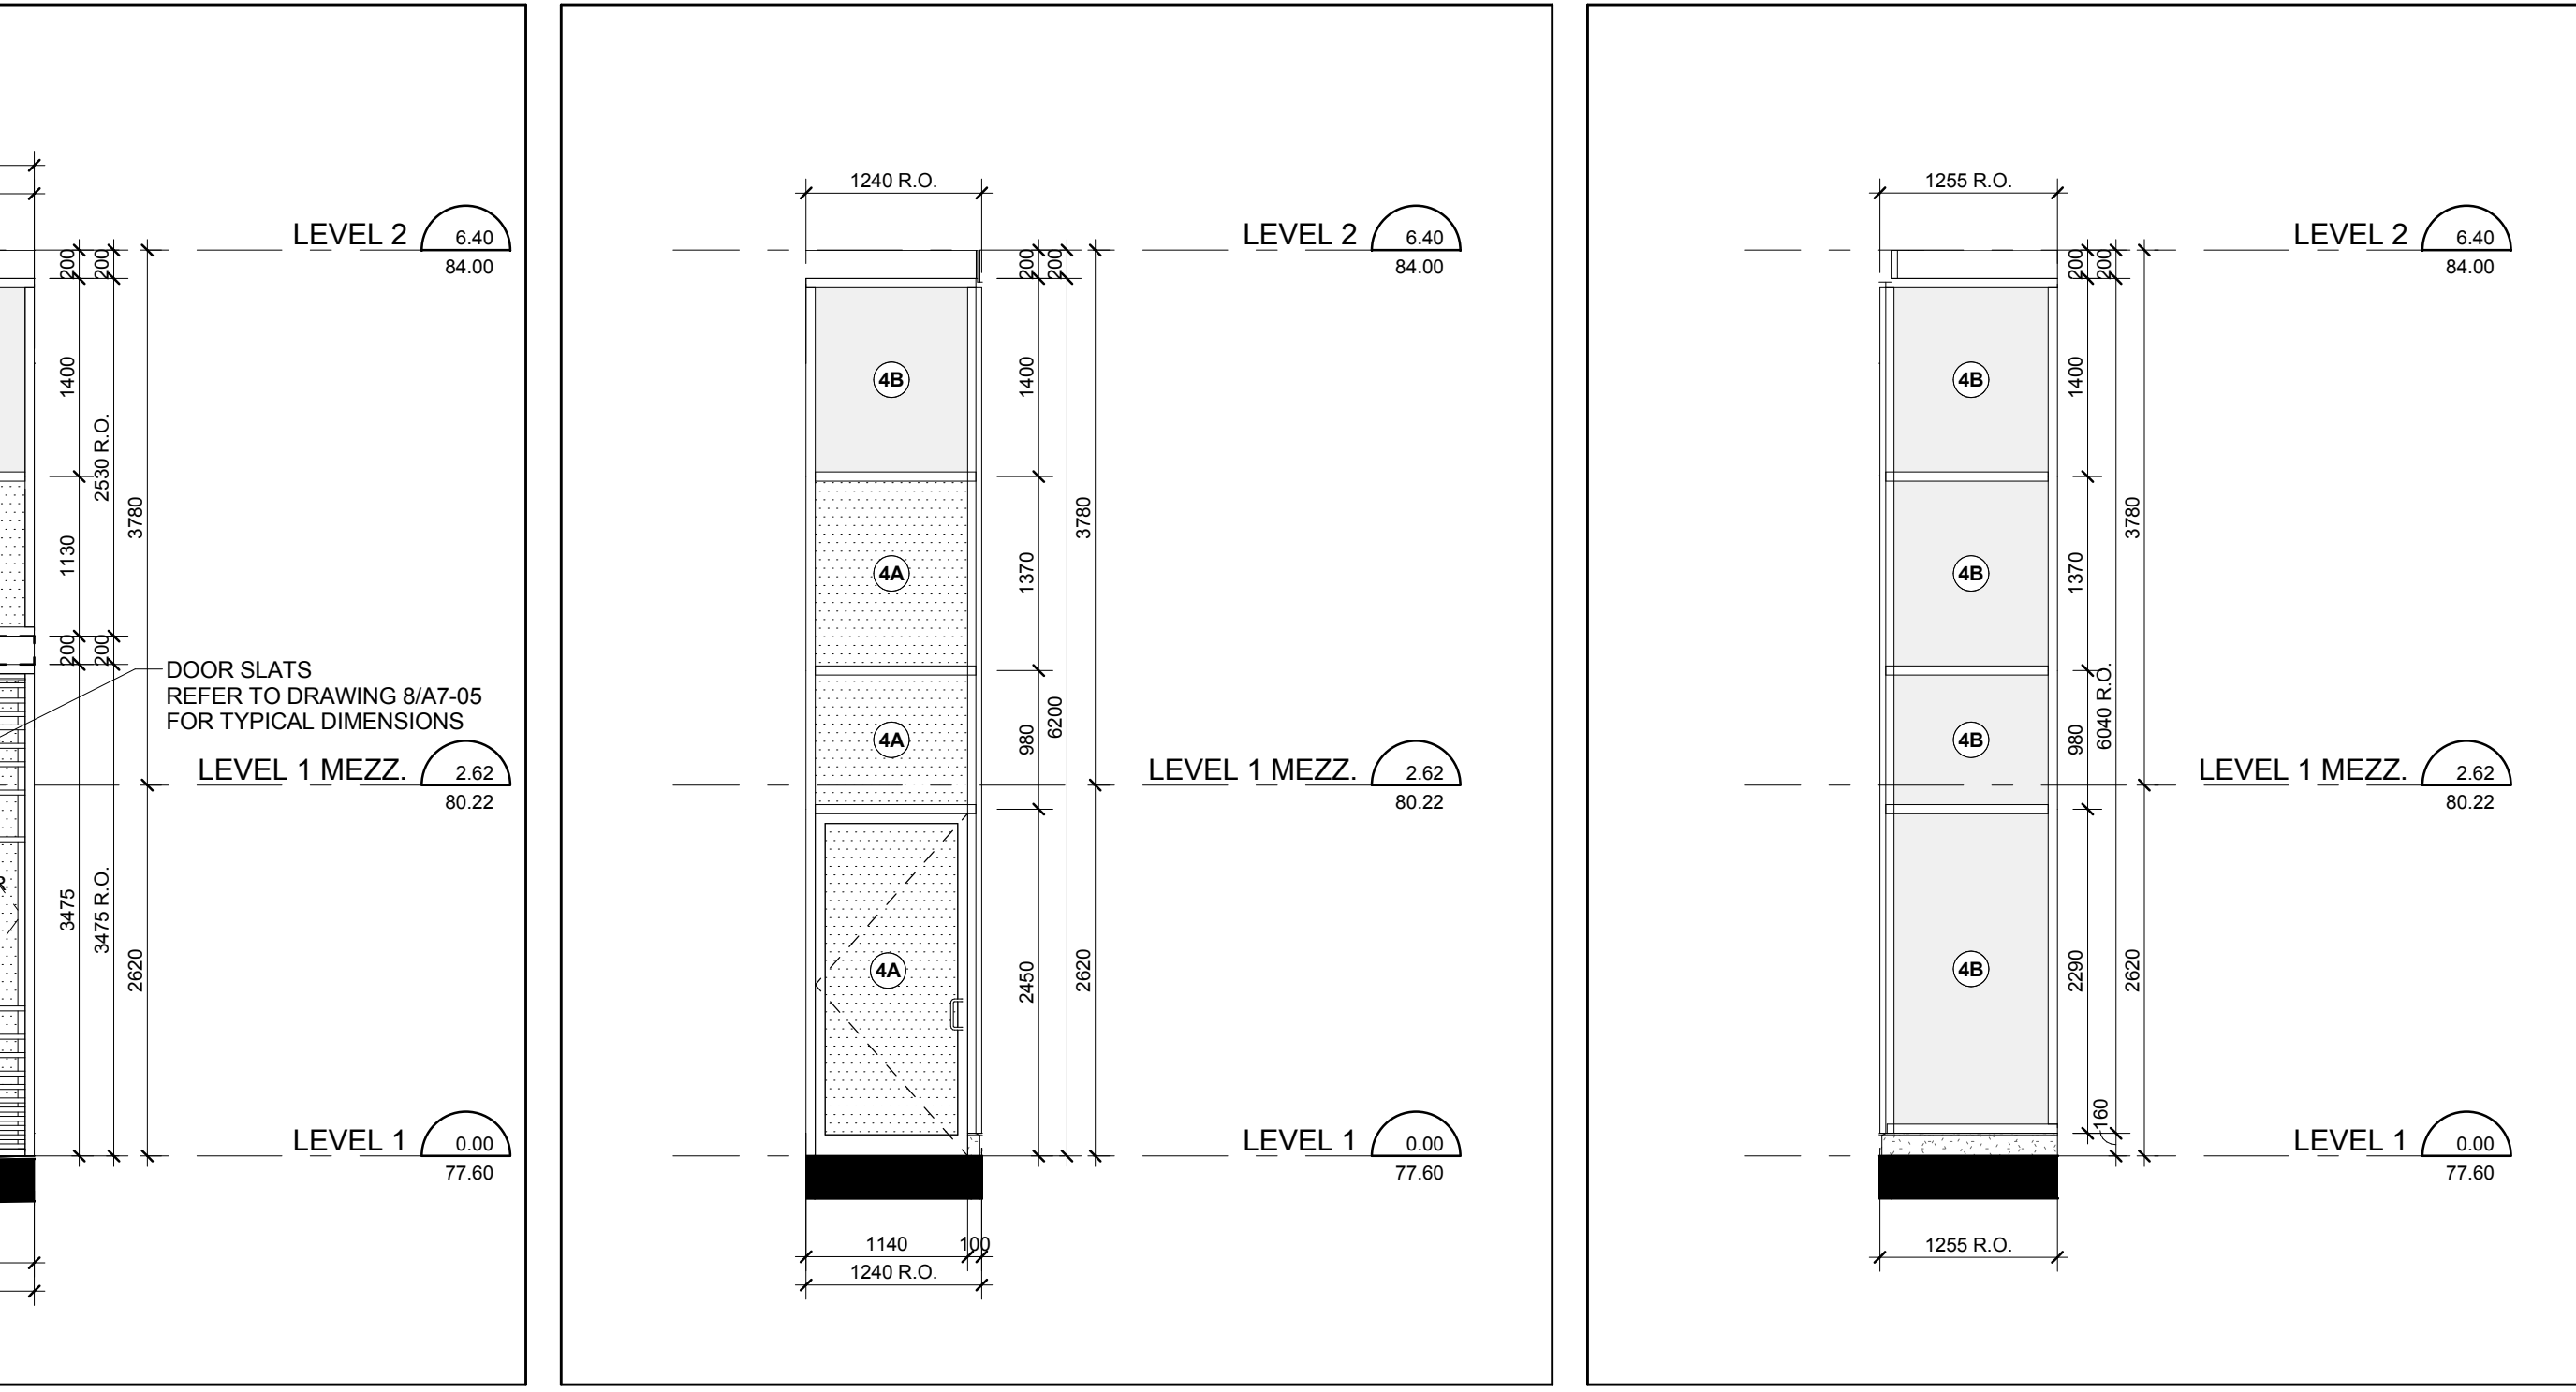
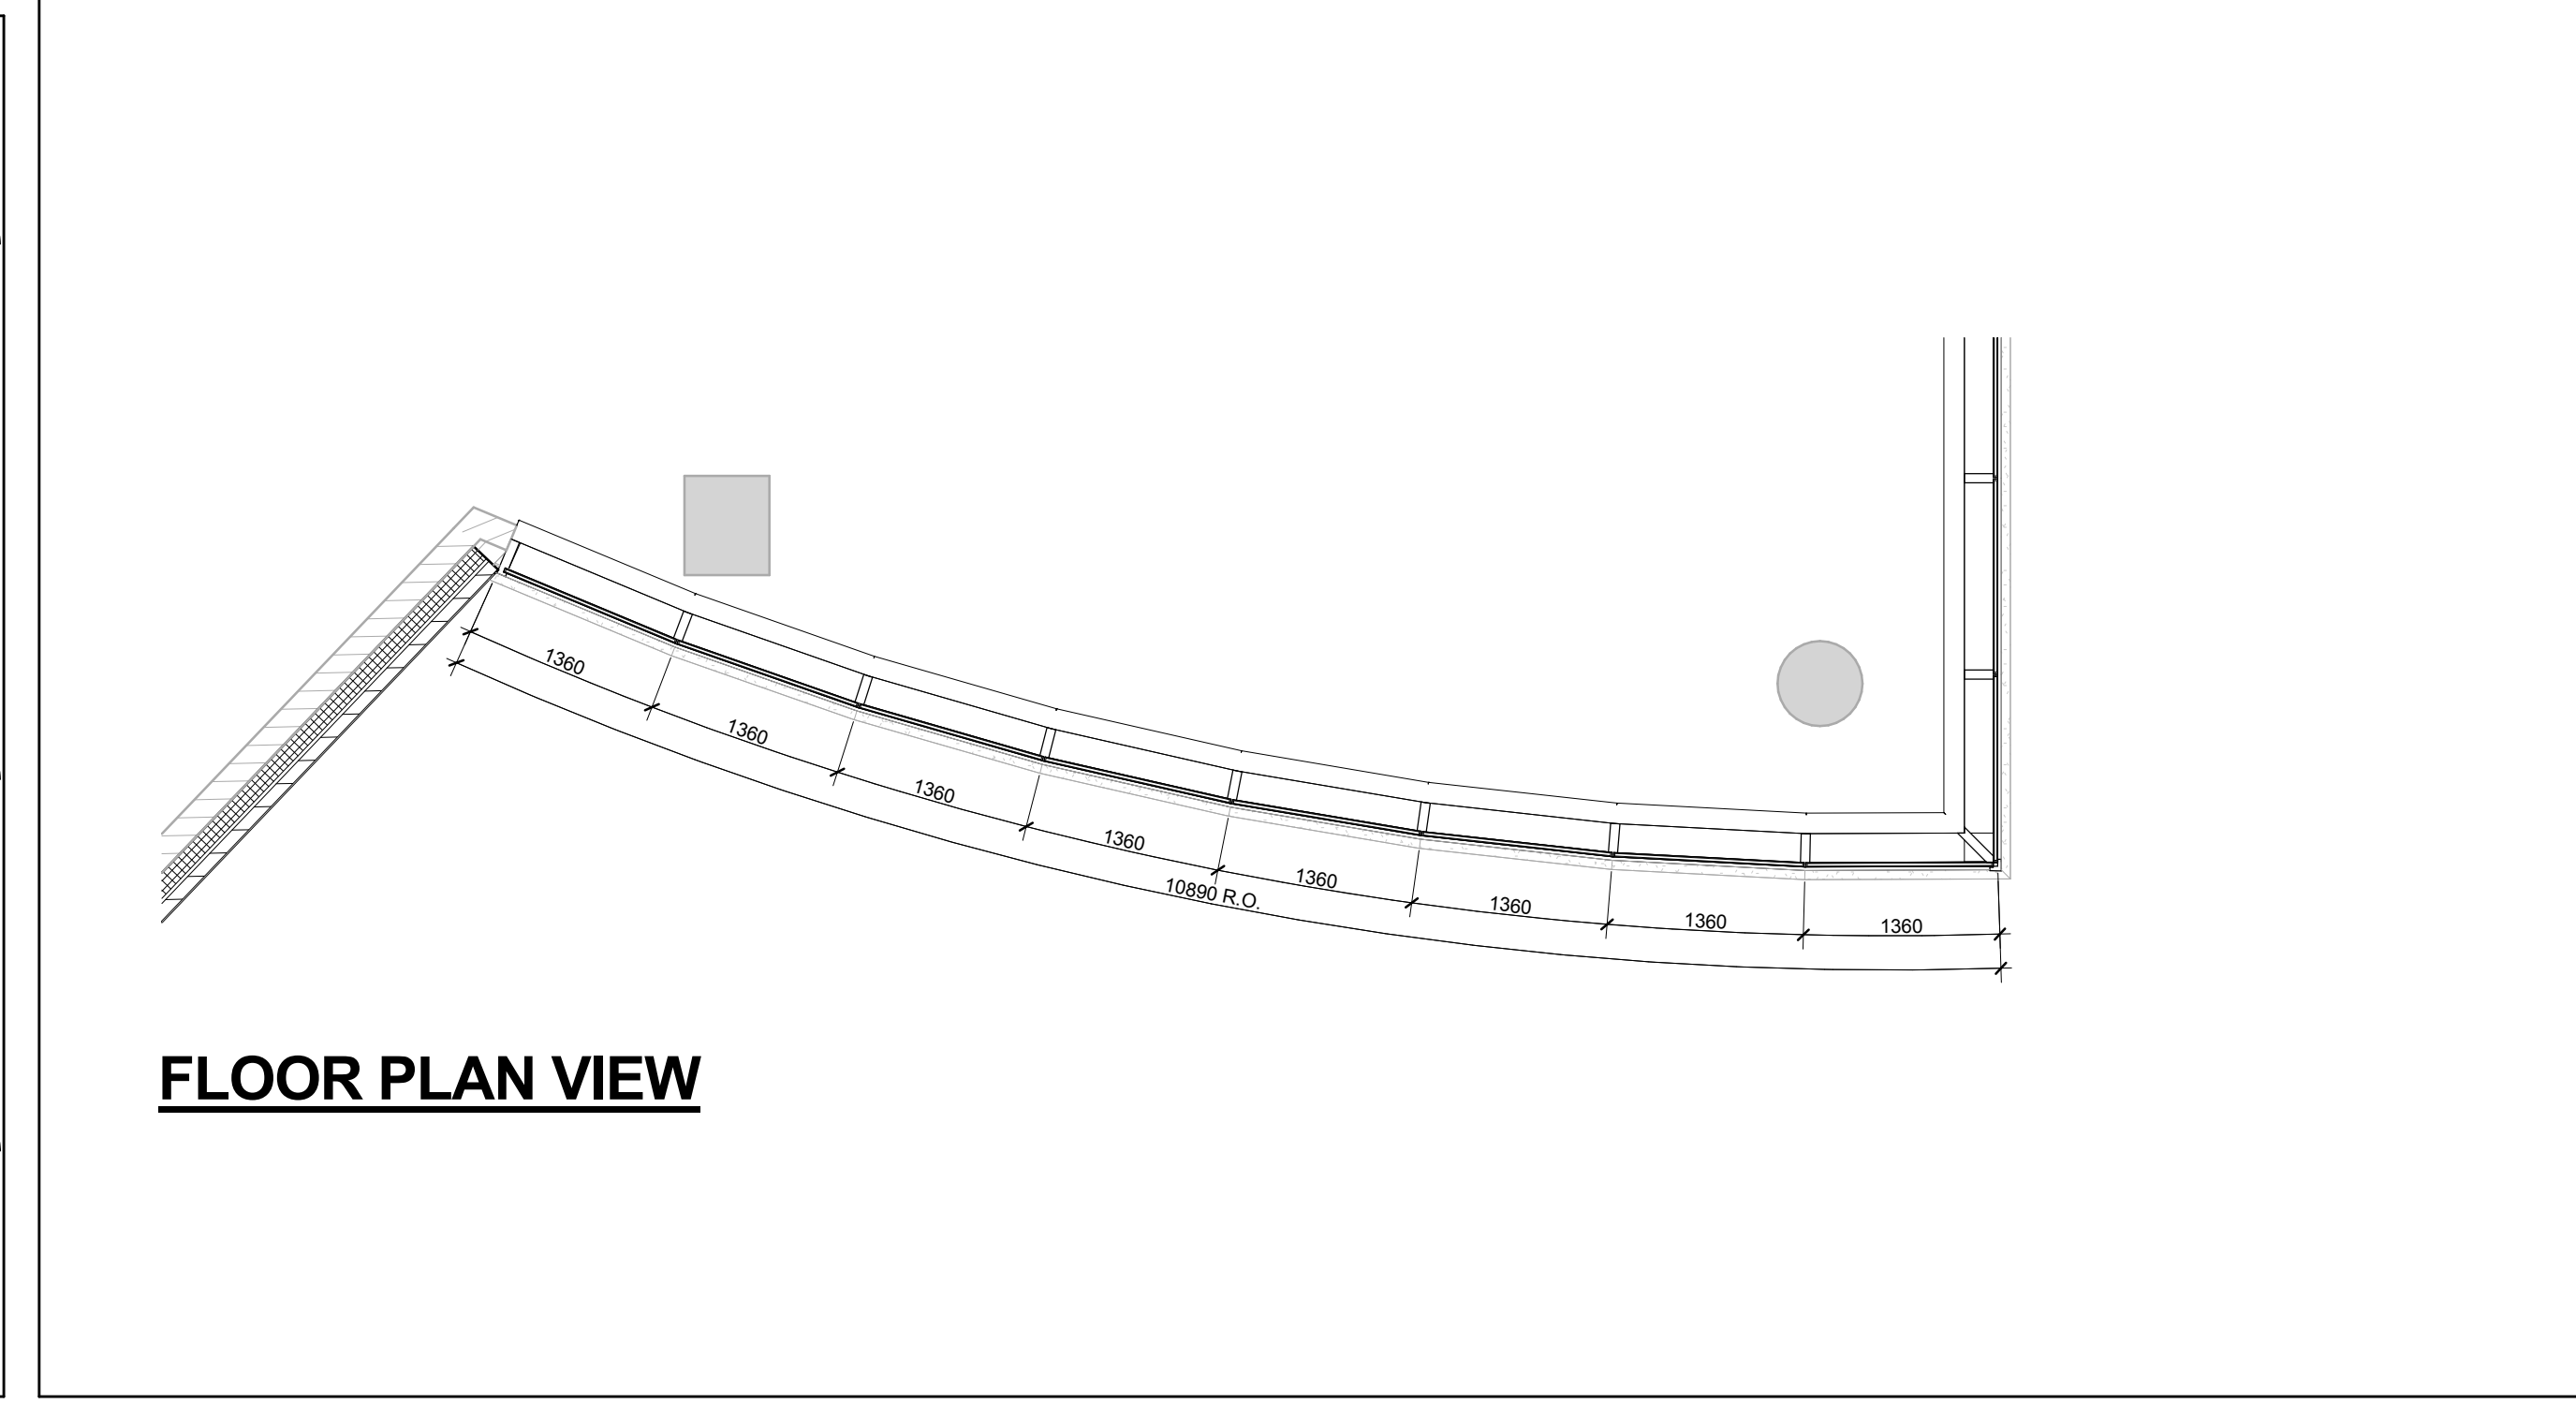
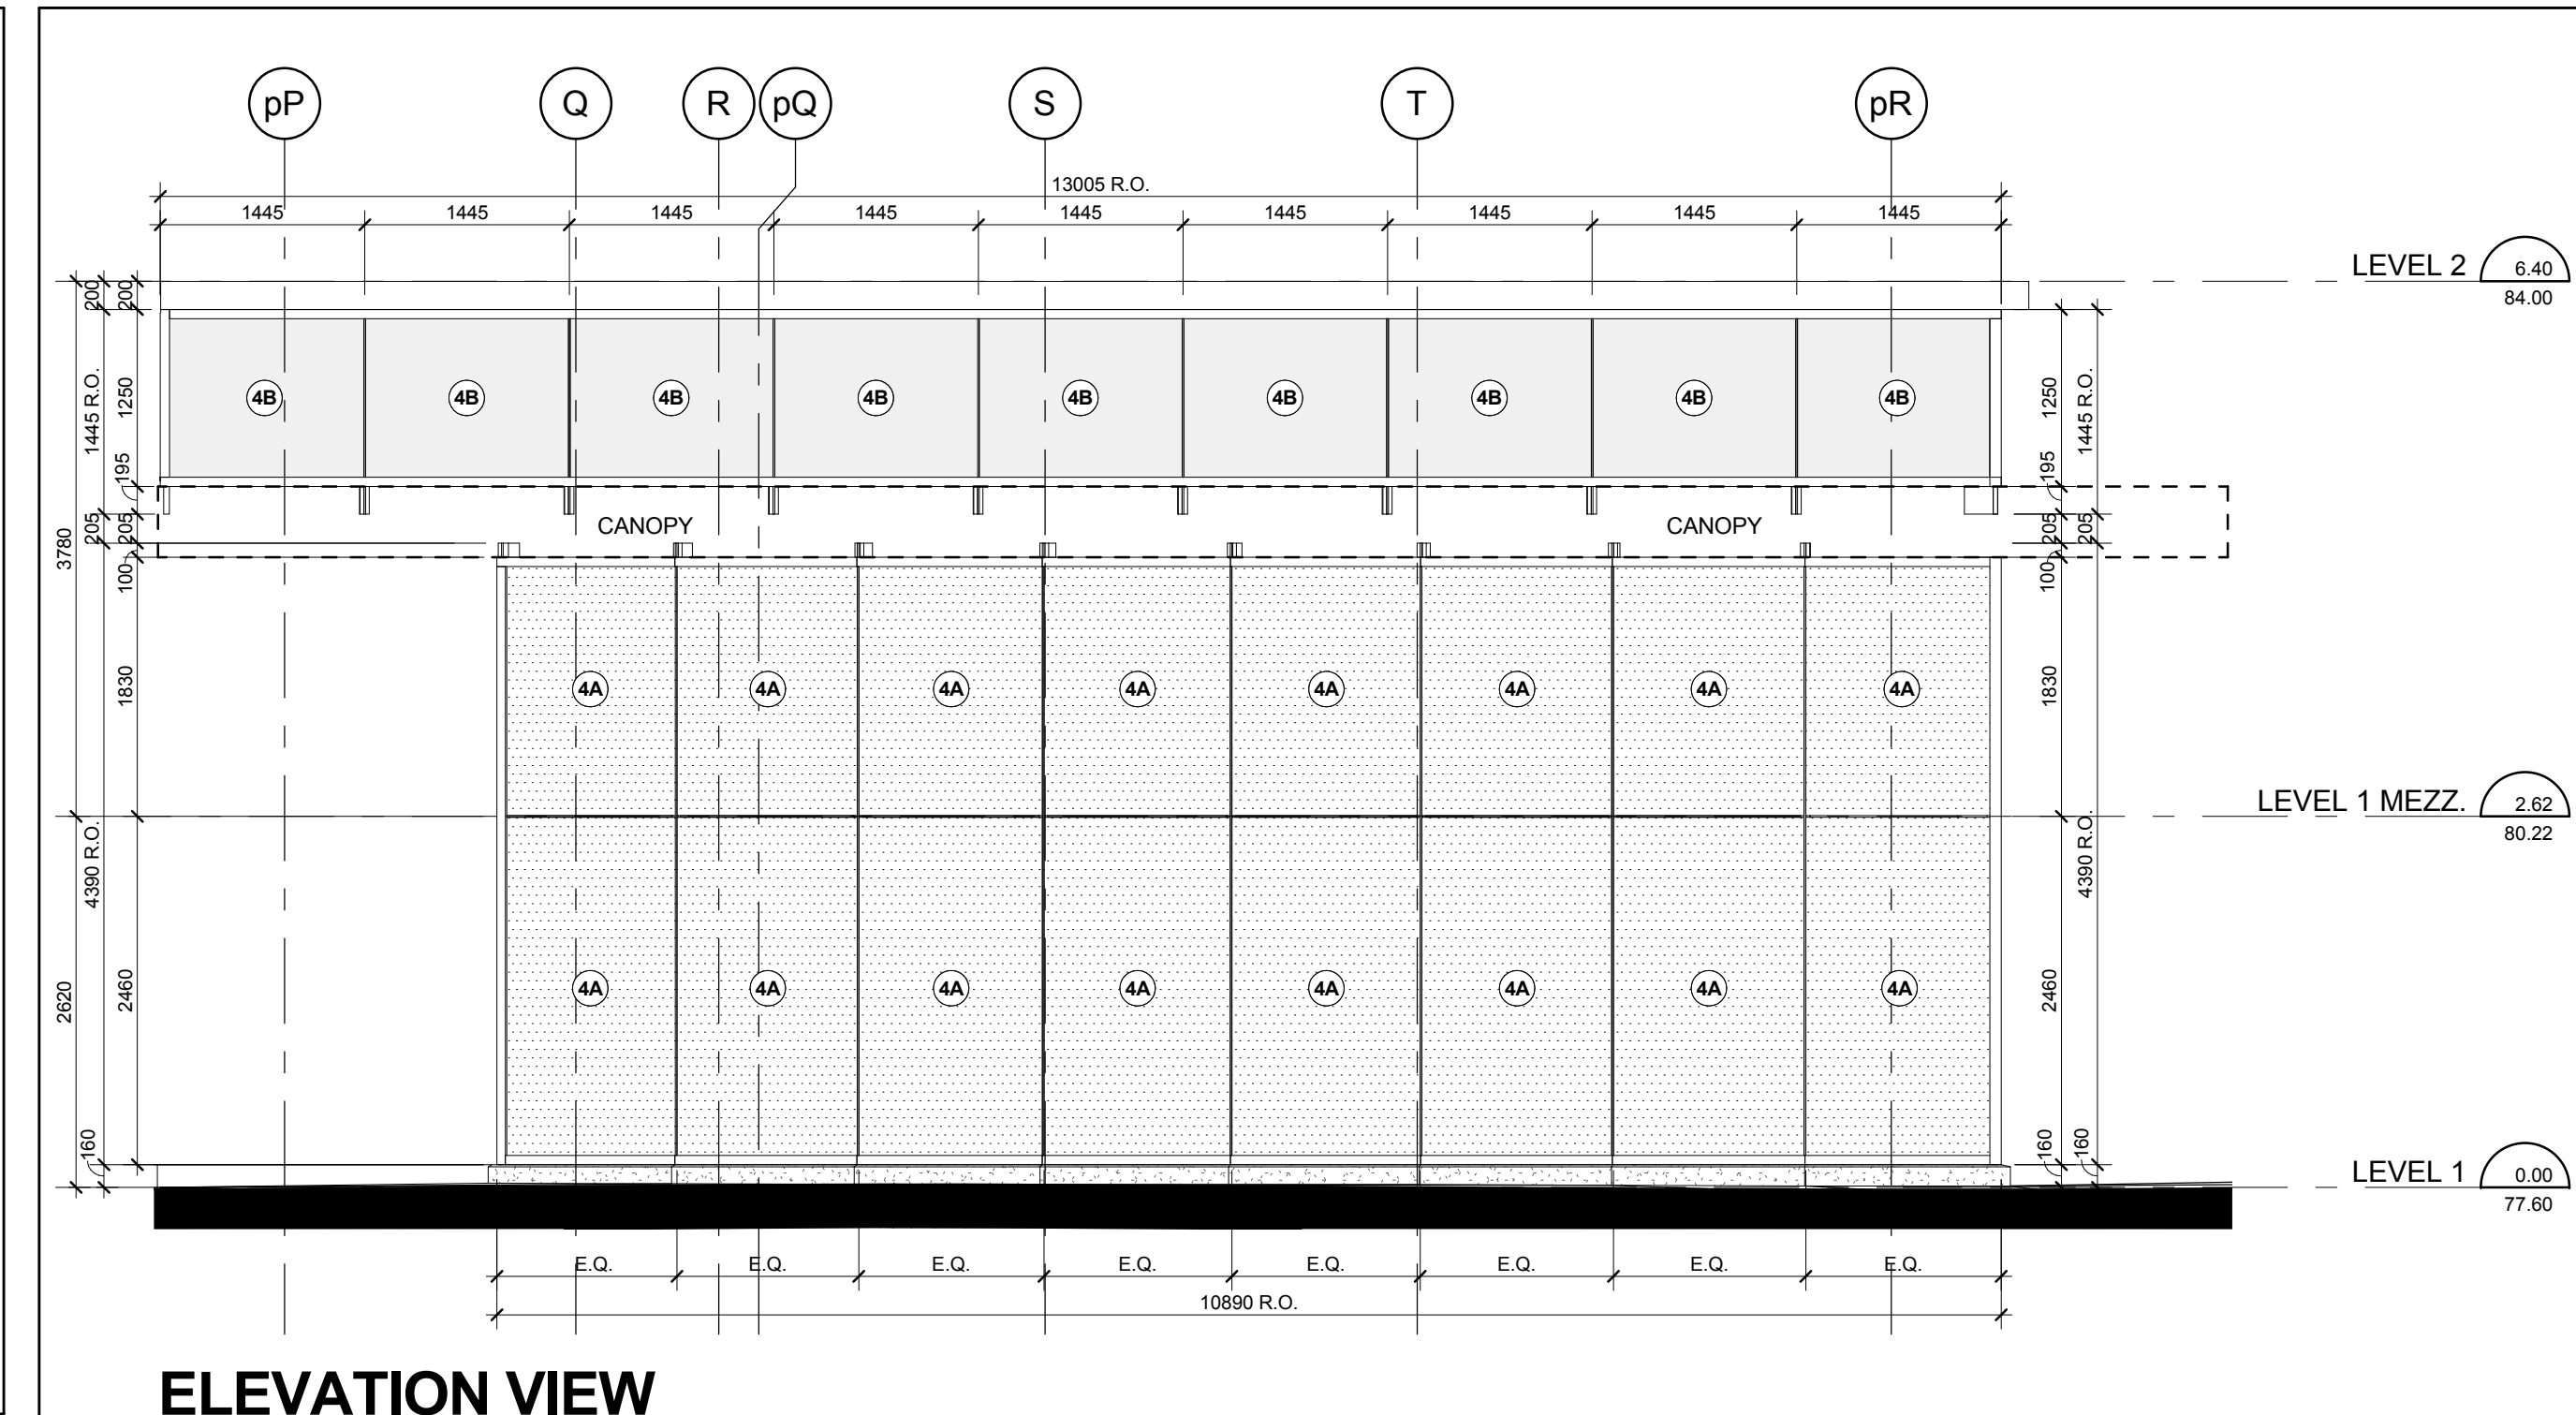
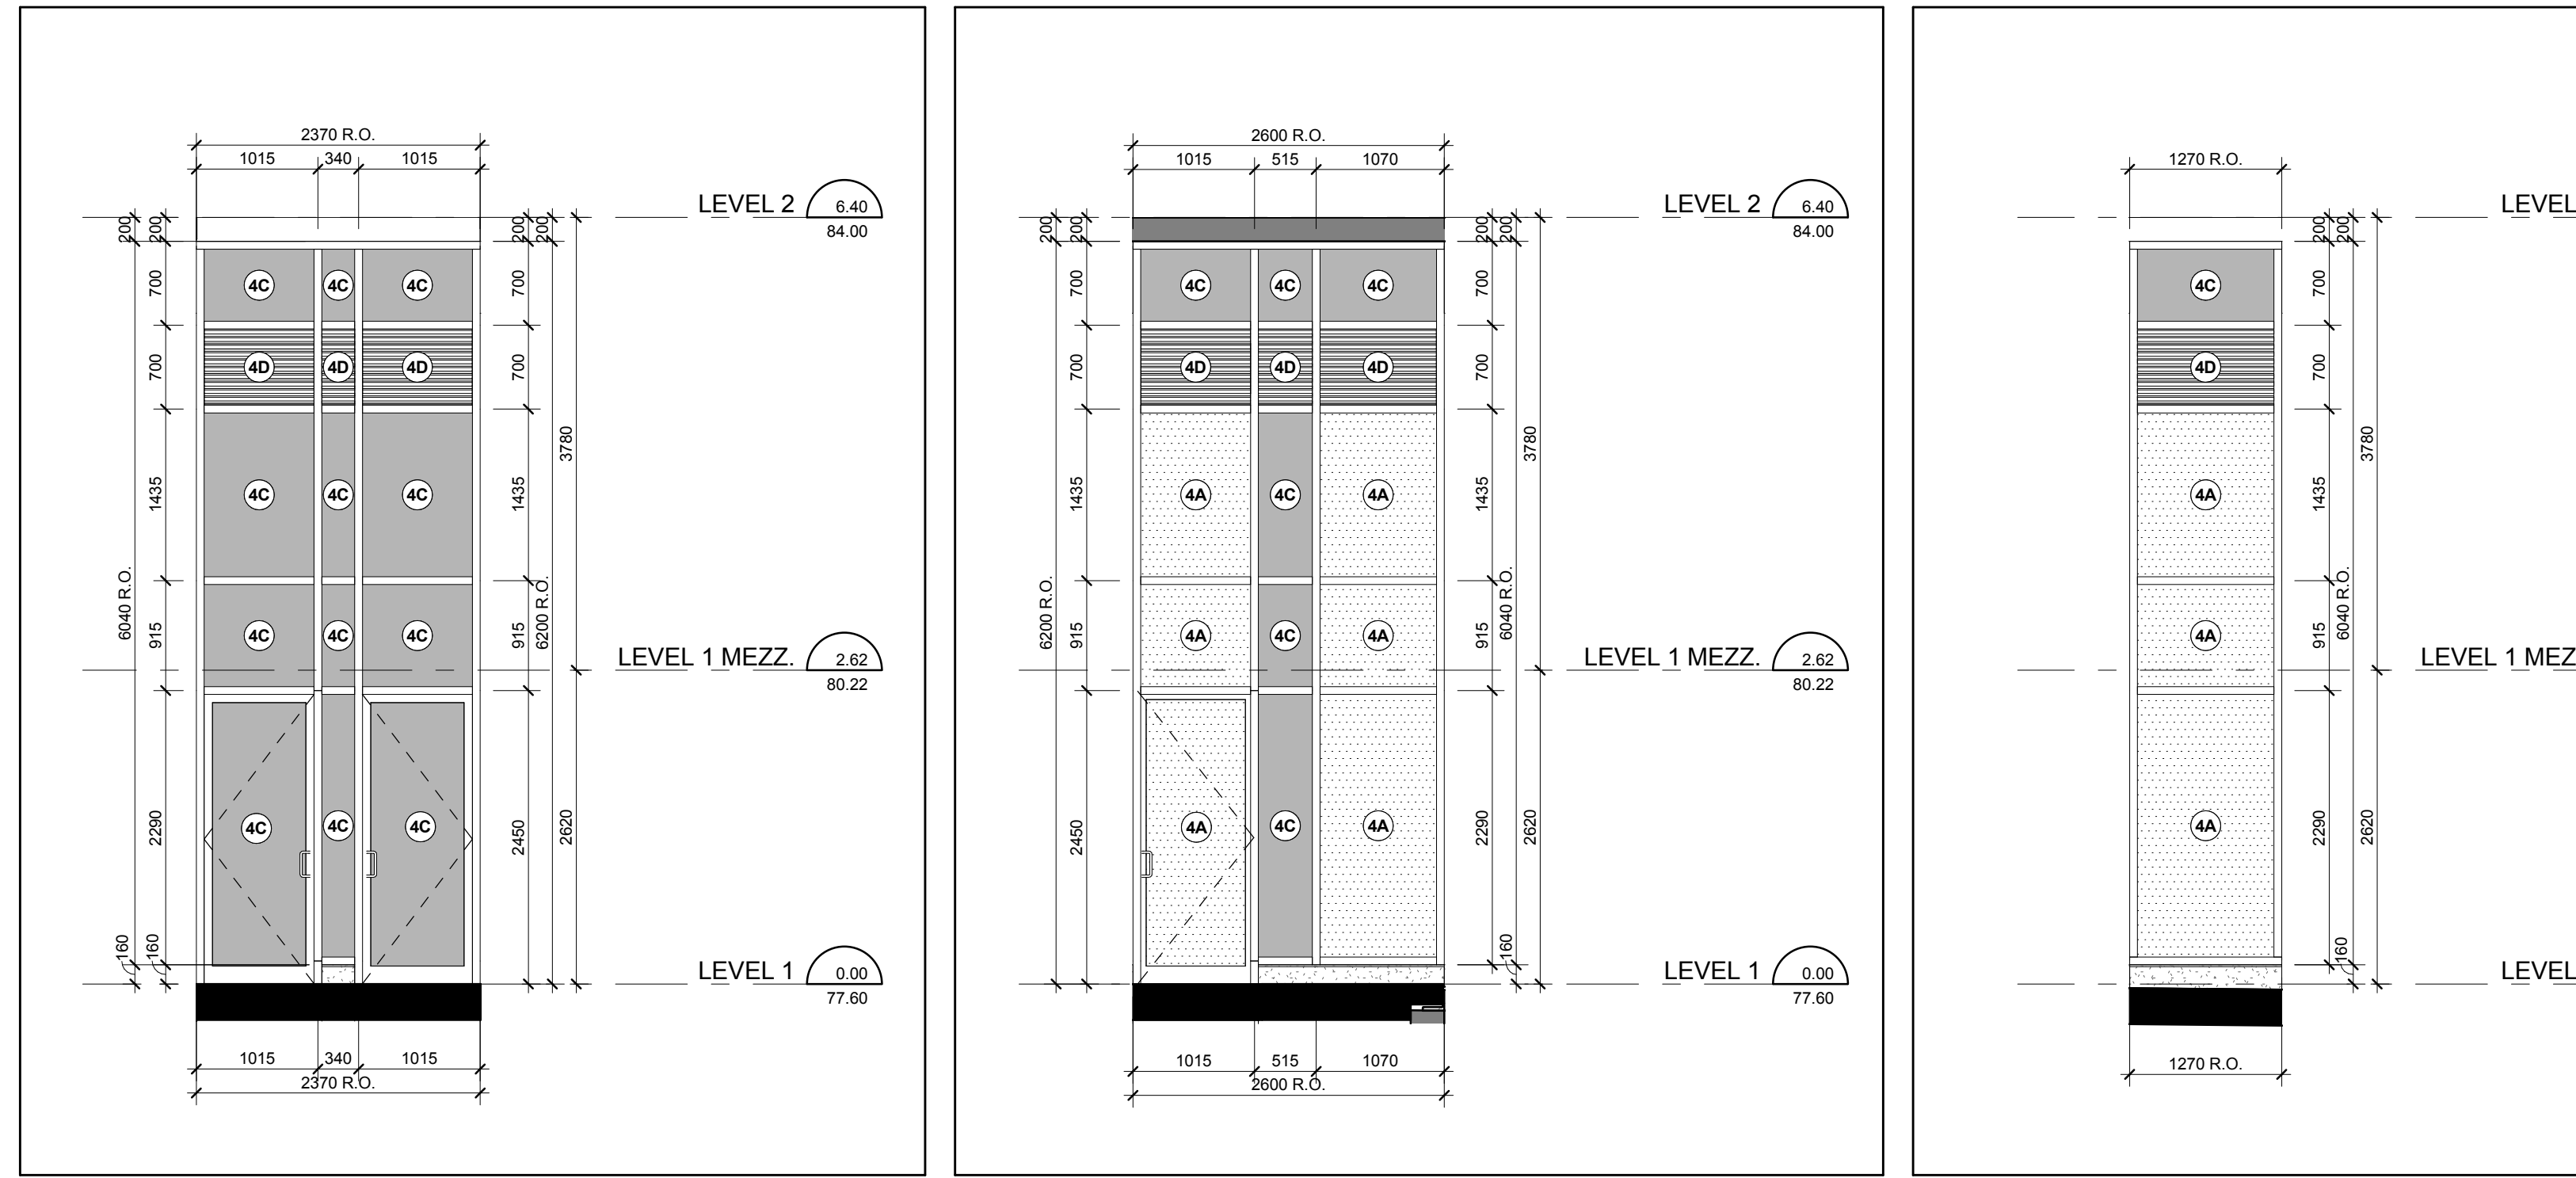
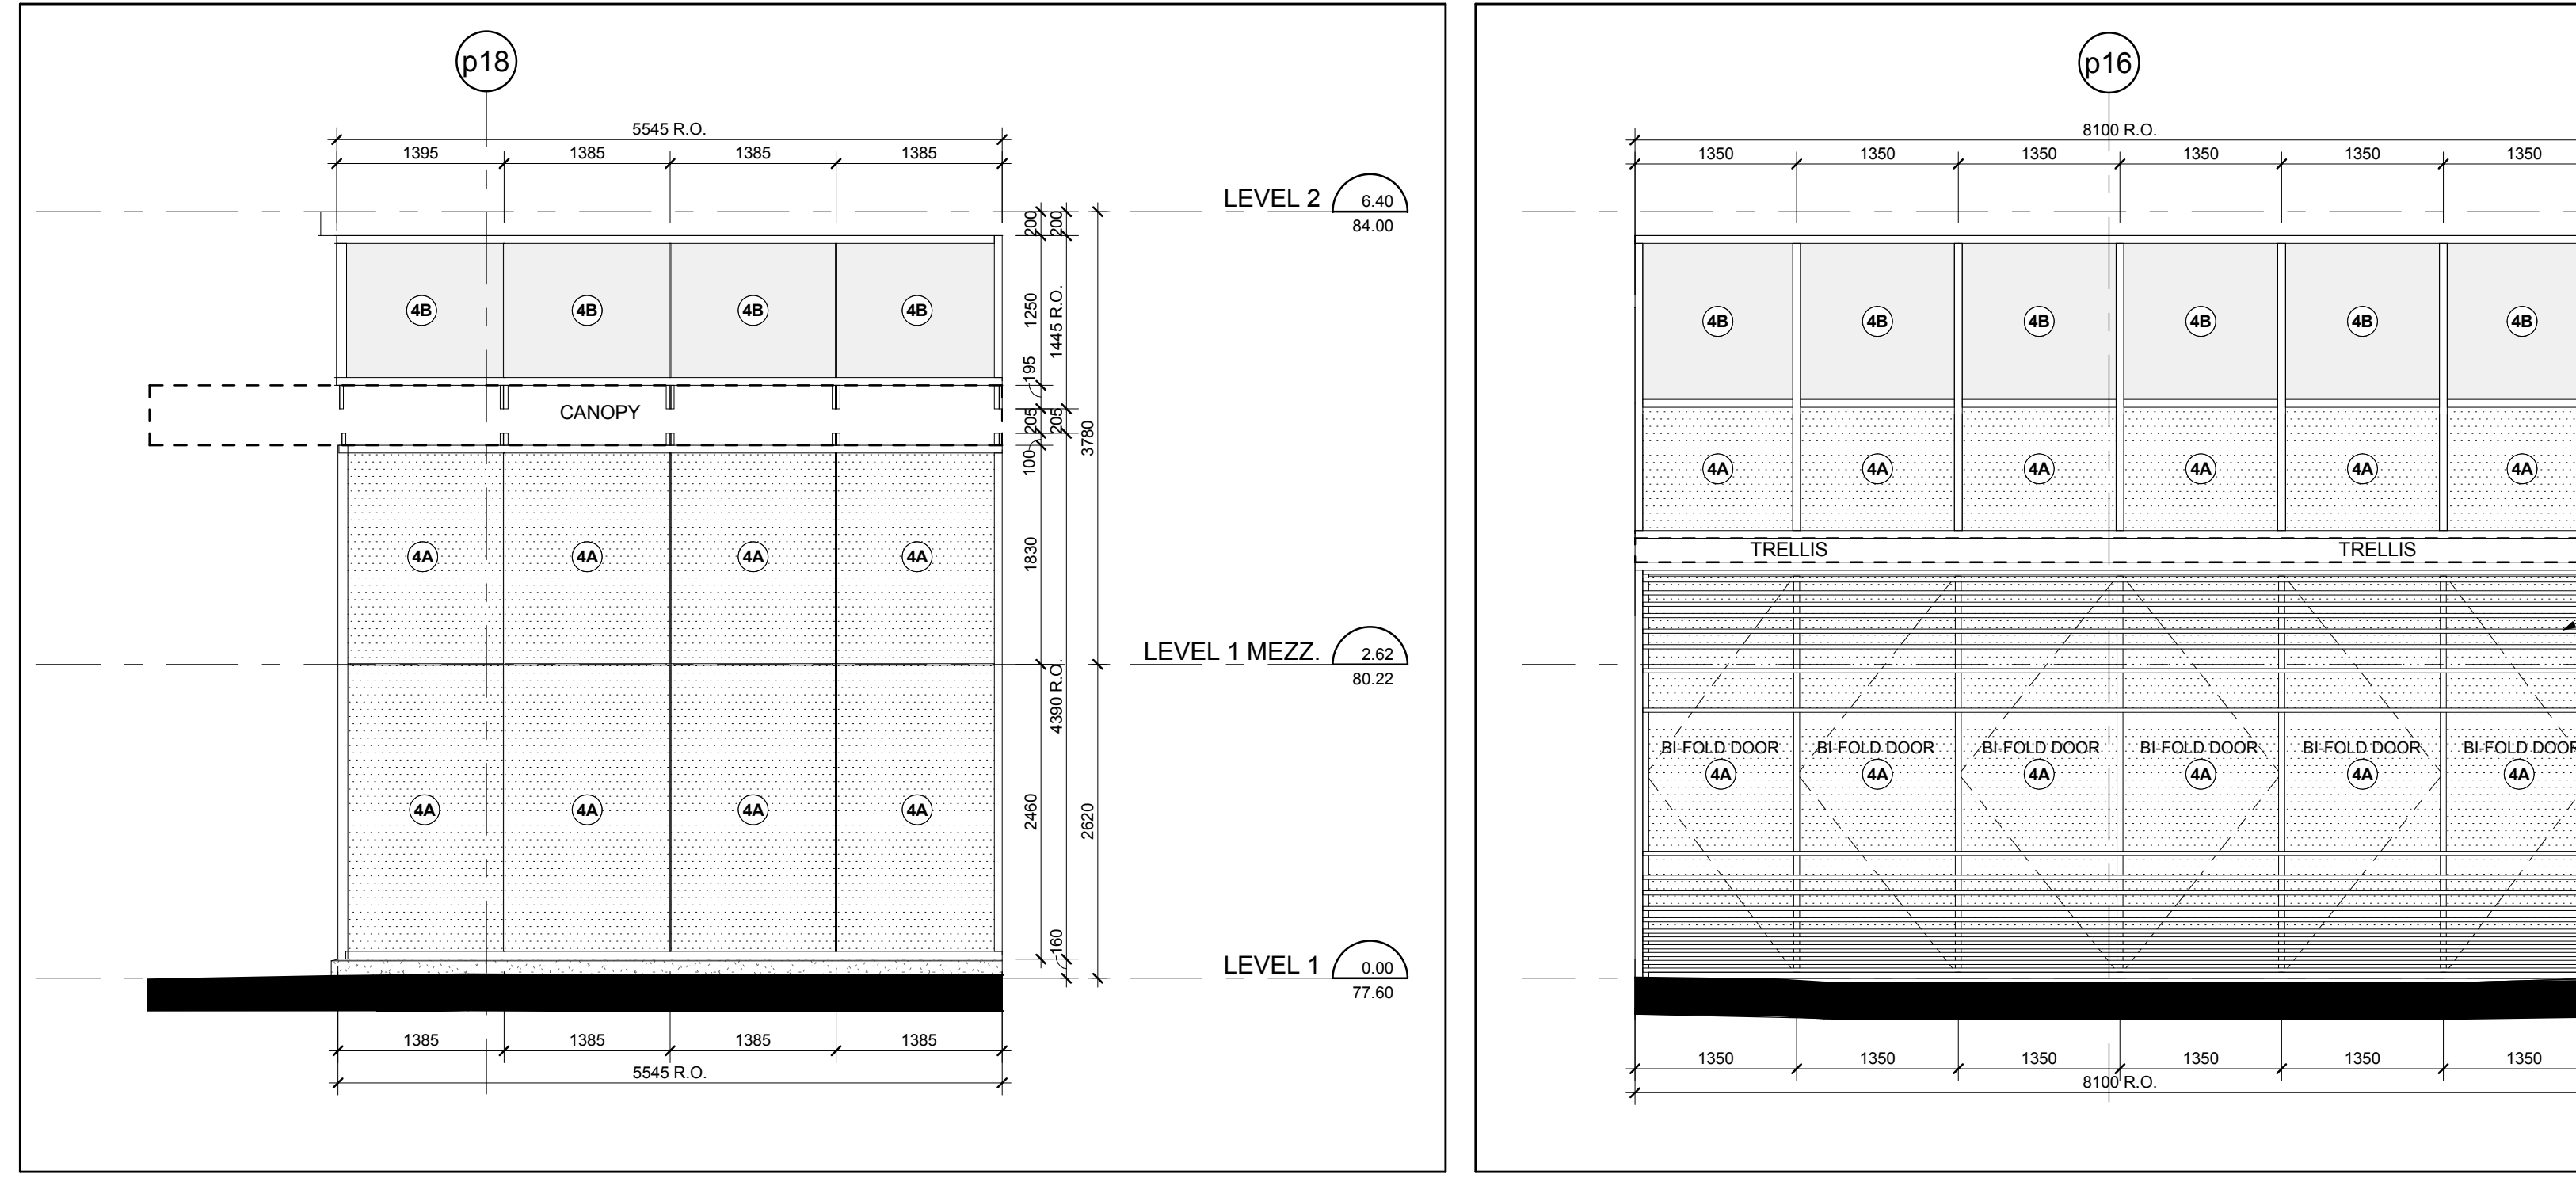
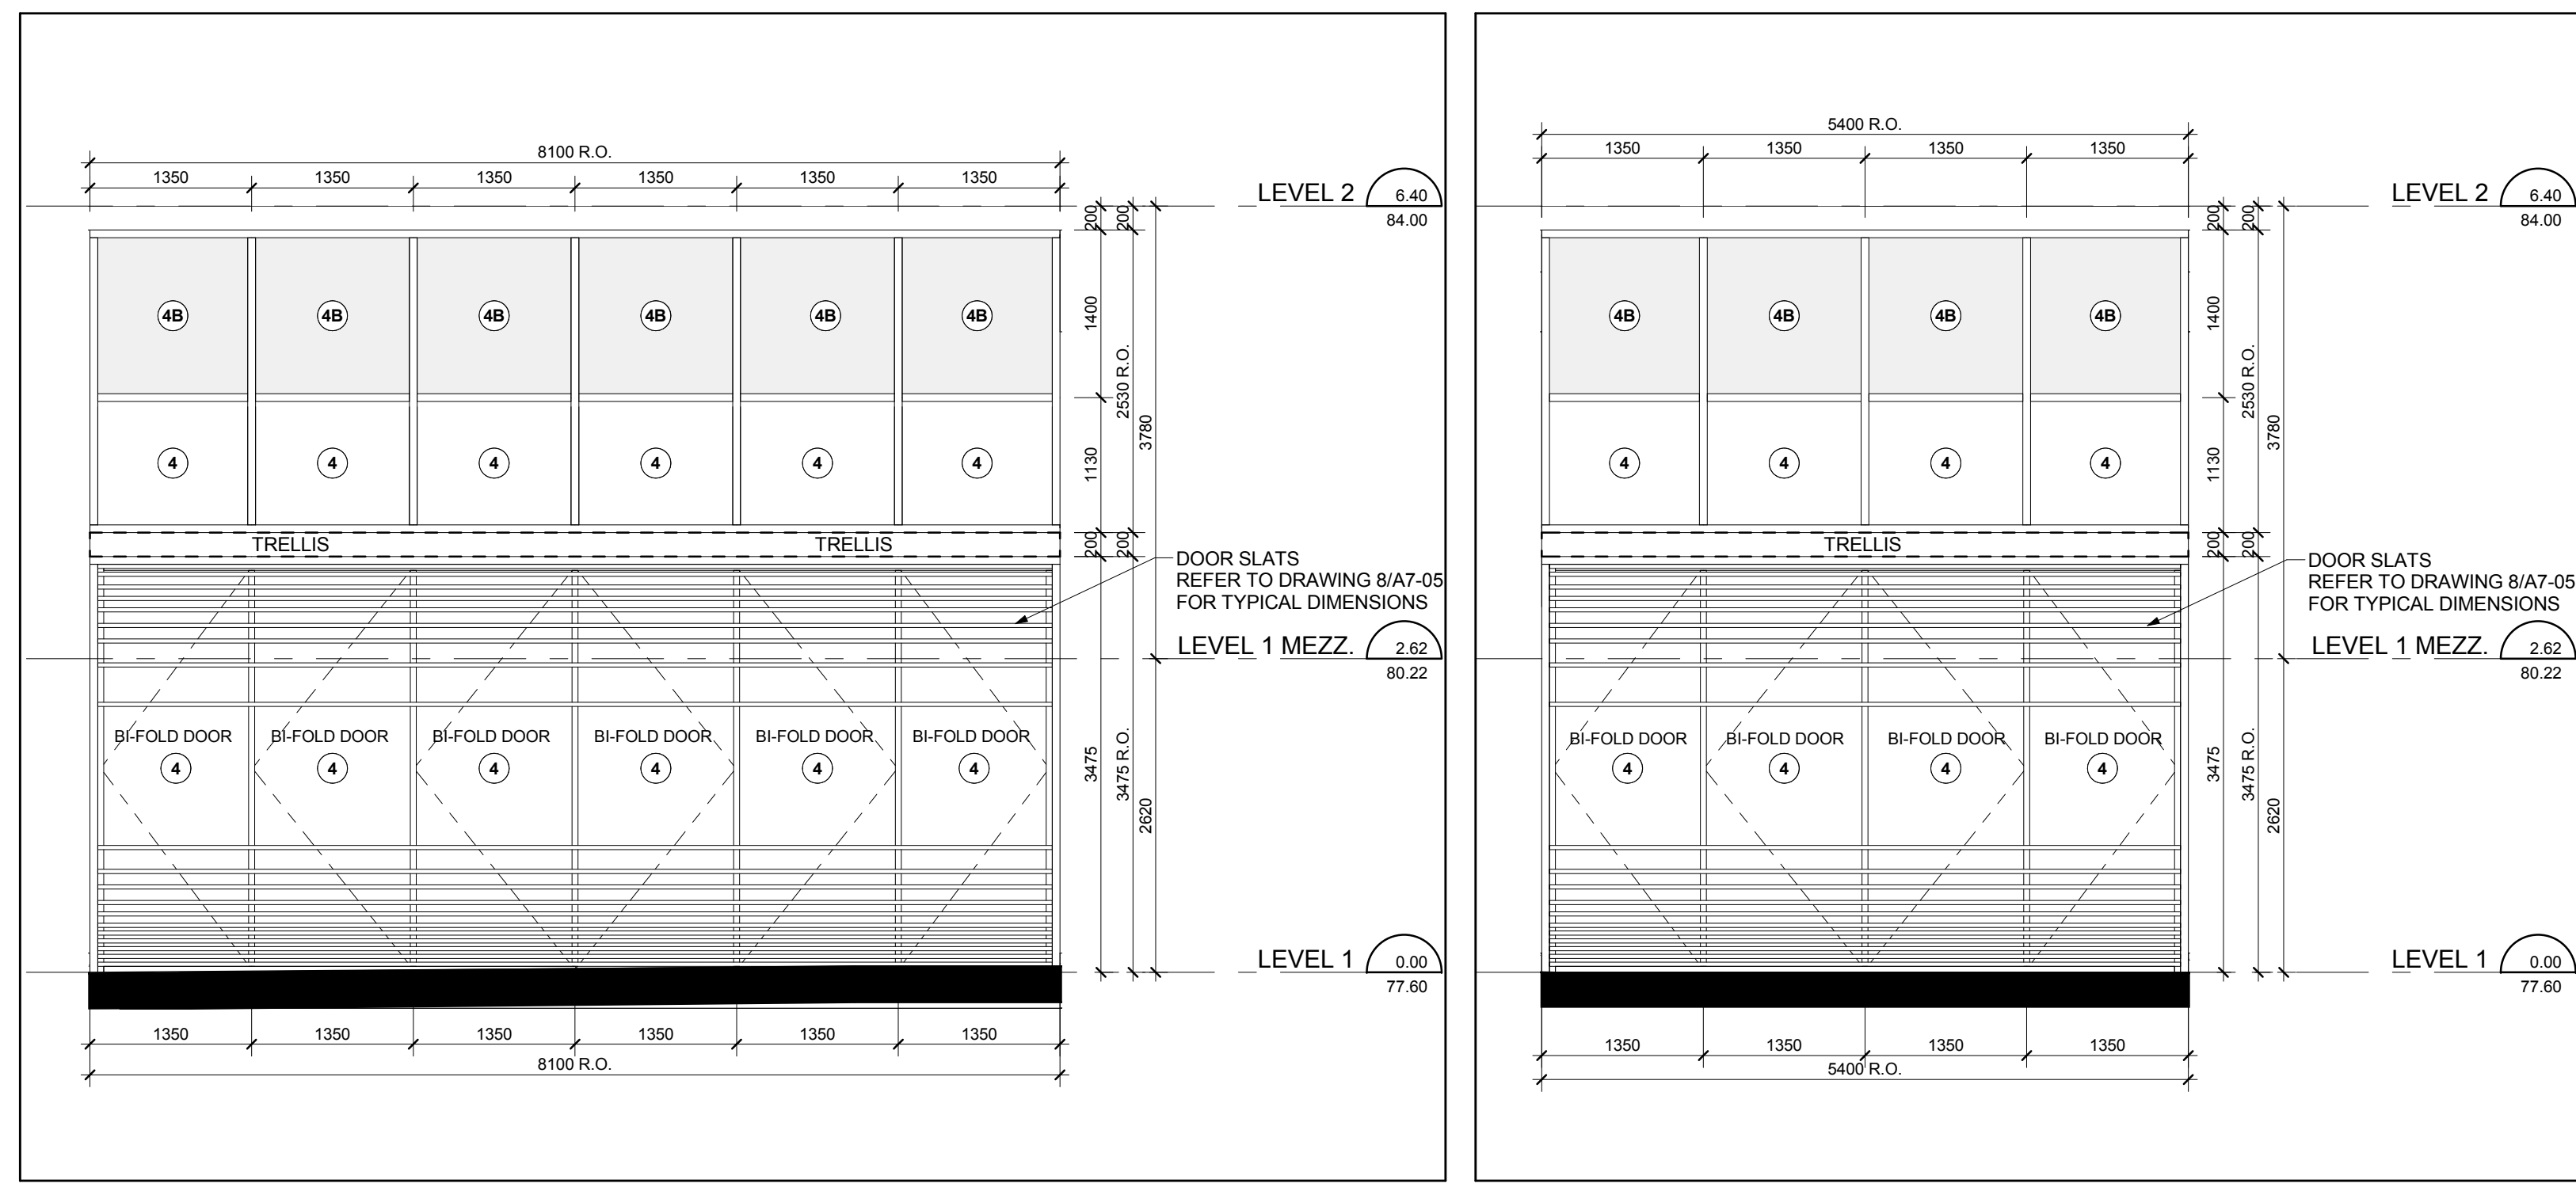


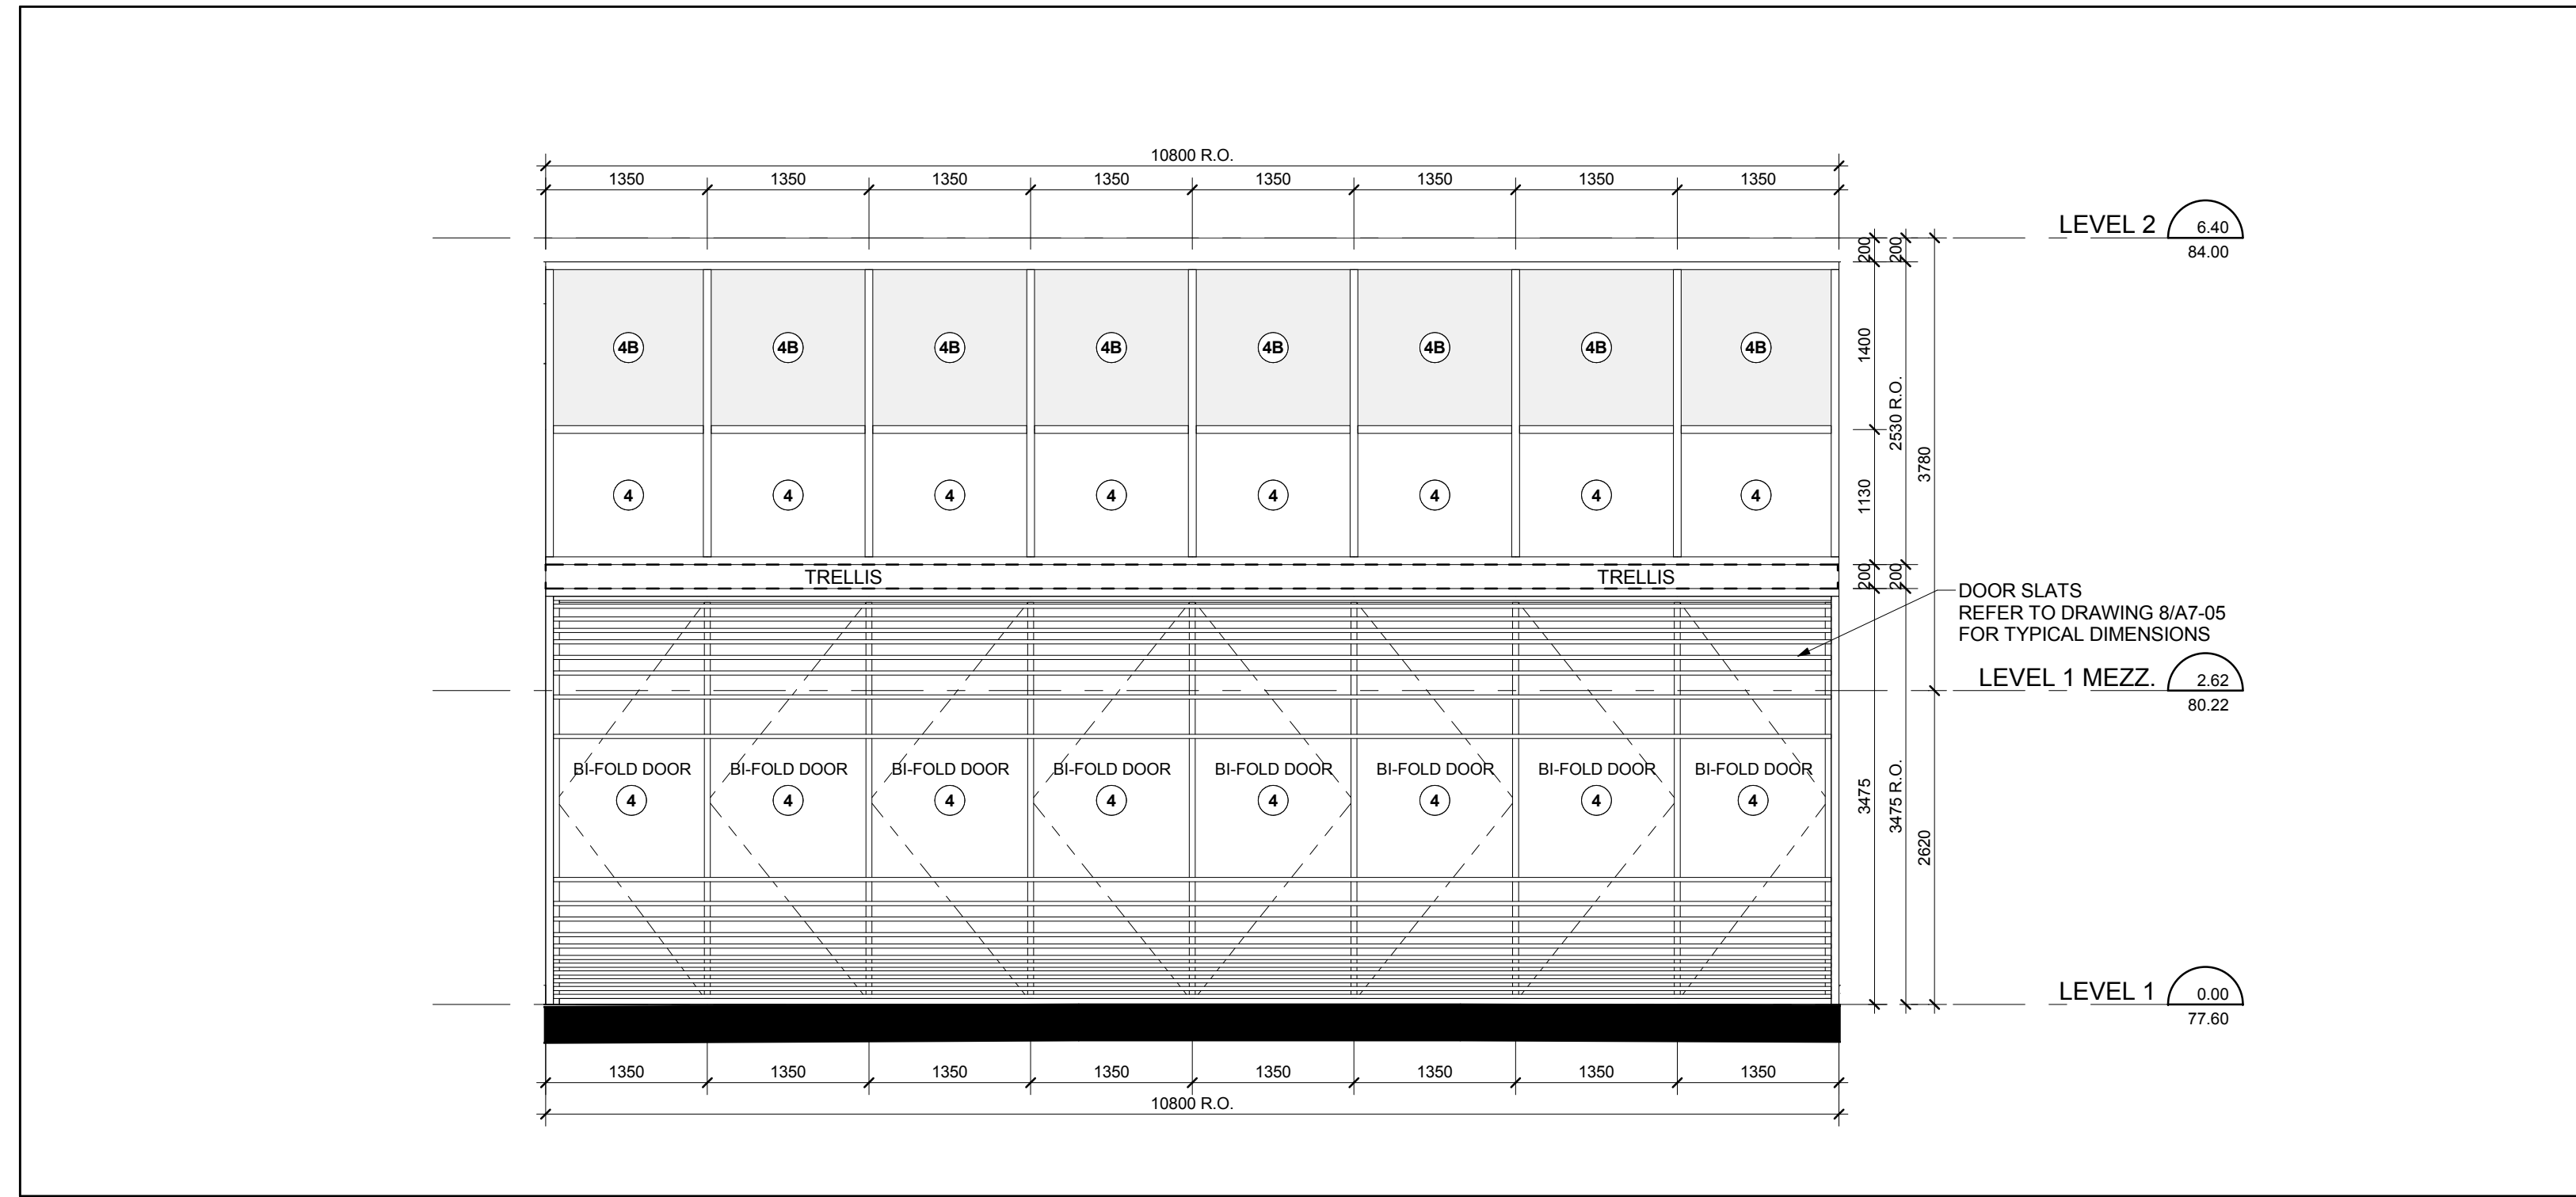

KIRKOR ARCHITECTS + PLANNERS
 20 Martin Road Avenue, Toronto, Ontario, M3J 2K8
 Tel: 646-6500, Fax: 646-6501, www.kirkorarchitects.com

No.: Revision Date

PROJECT
AQUAVISTA
 AT BAYSIDE TORONTO

Window Schedule - Level 1 - East & South Elevation

Project
Hines TRIDEL
AQUAVISTA
 Block 3 - R3 & R4
 263 Queens Quay East
 Toronto, ON

As indicated
 E.V./I.M.M.
 13148
 January 11, 2016
 Date

Drawing No.
A4-05