



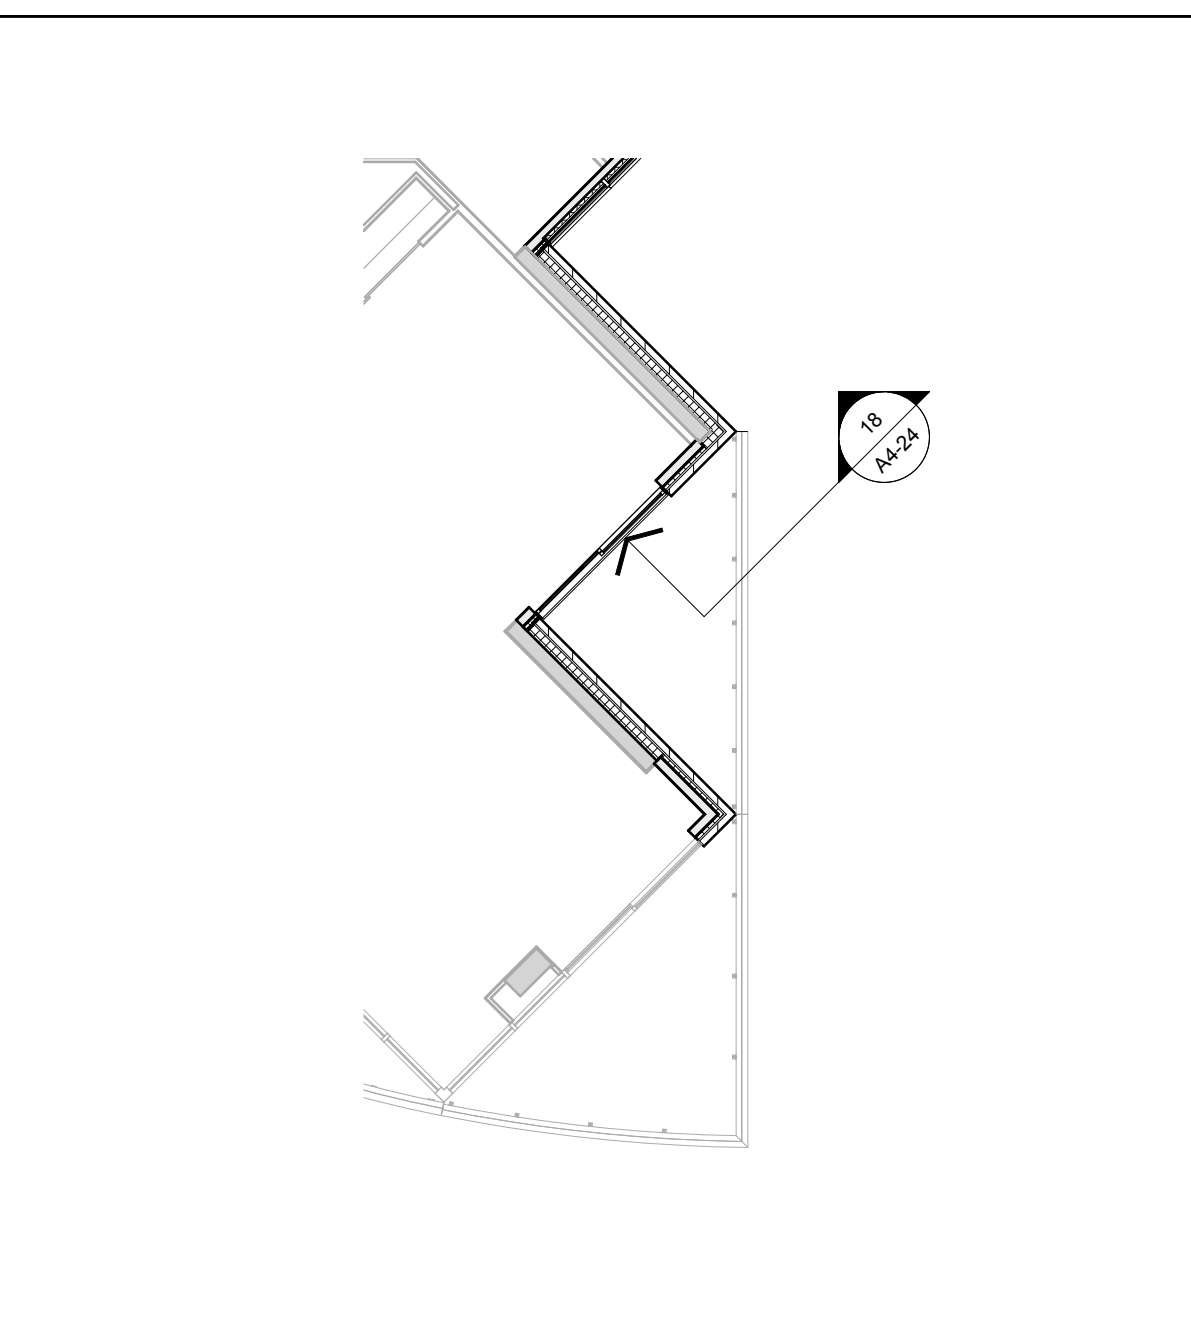

Window Schedule Partial Floor Plan - Level 12 20

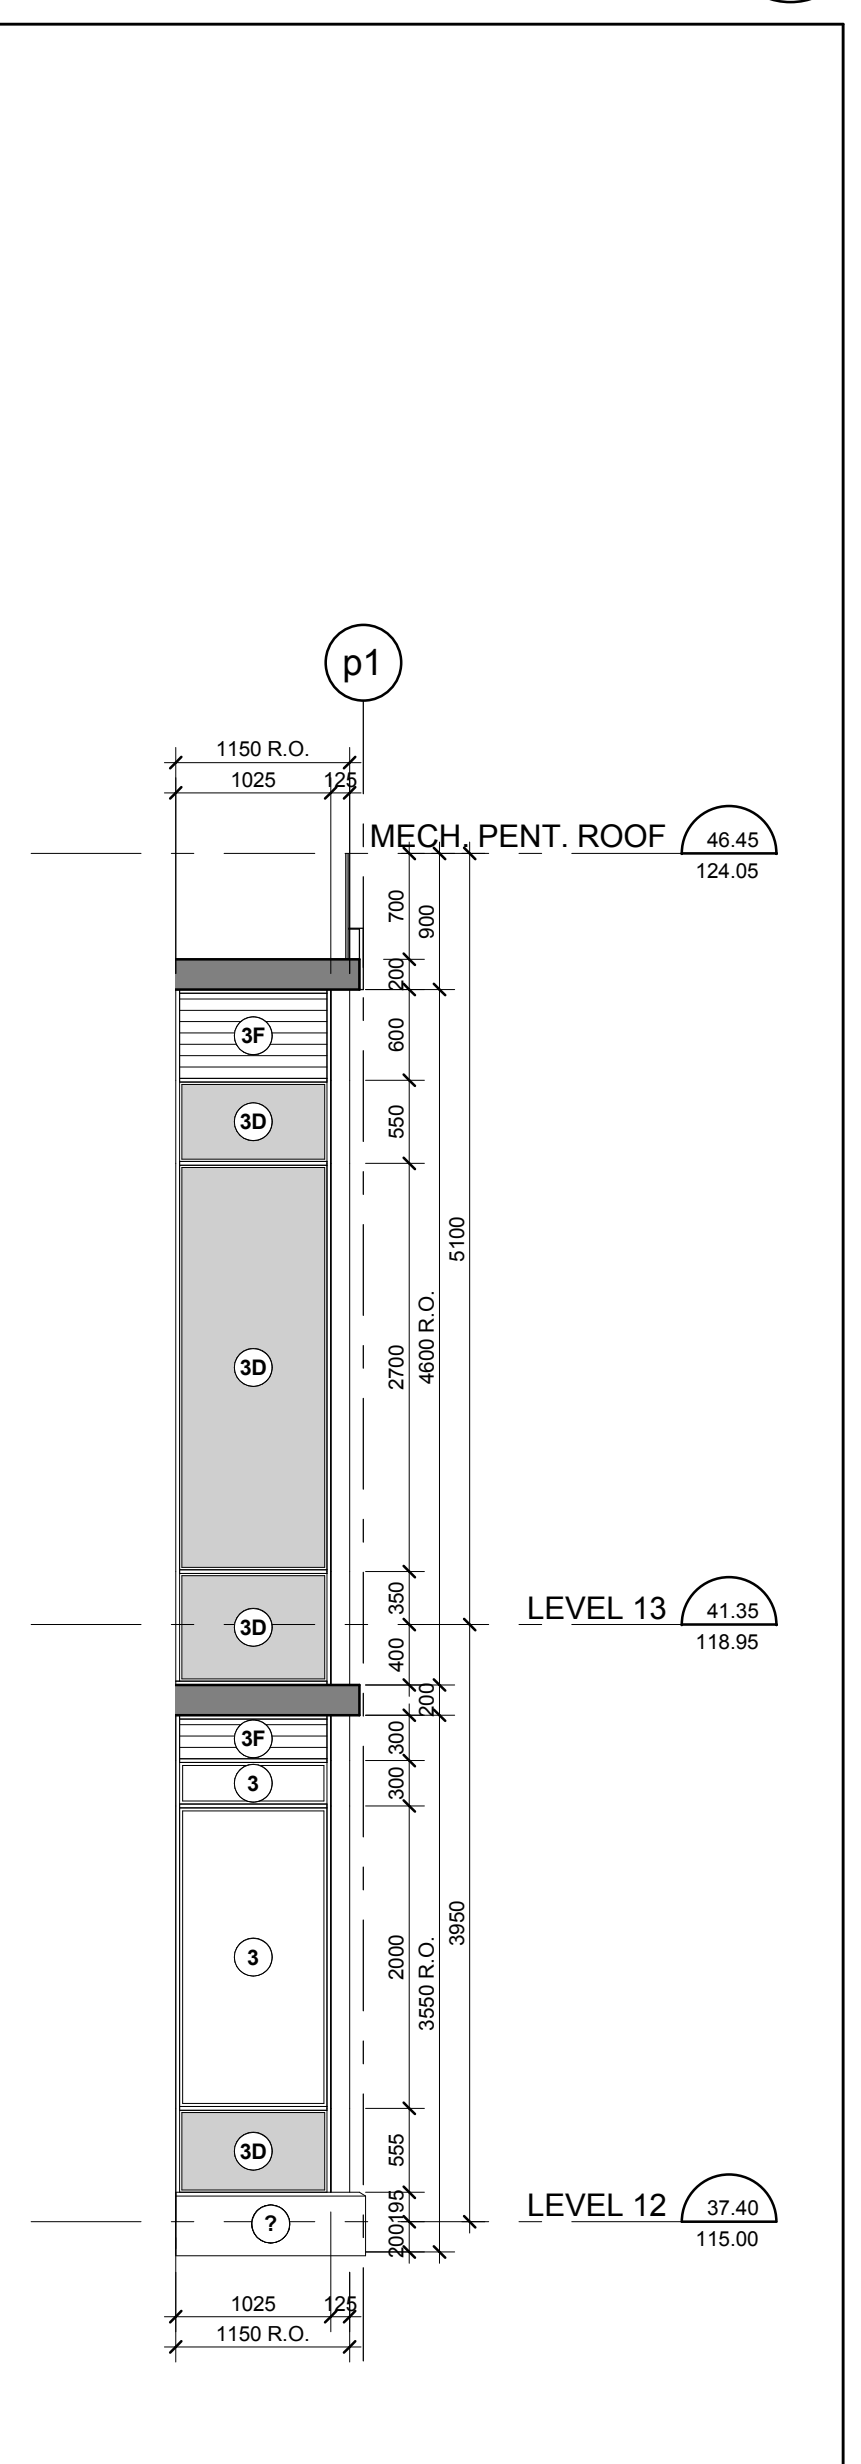


ation - Part 4

Scale: 1 : 50

10

A4-24

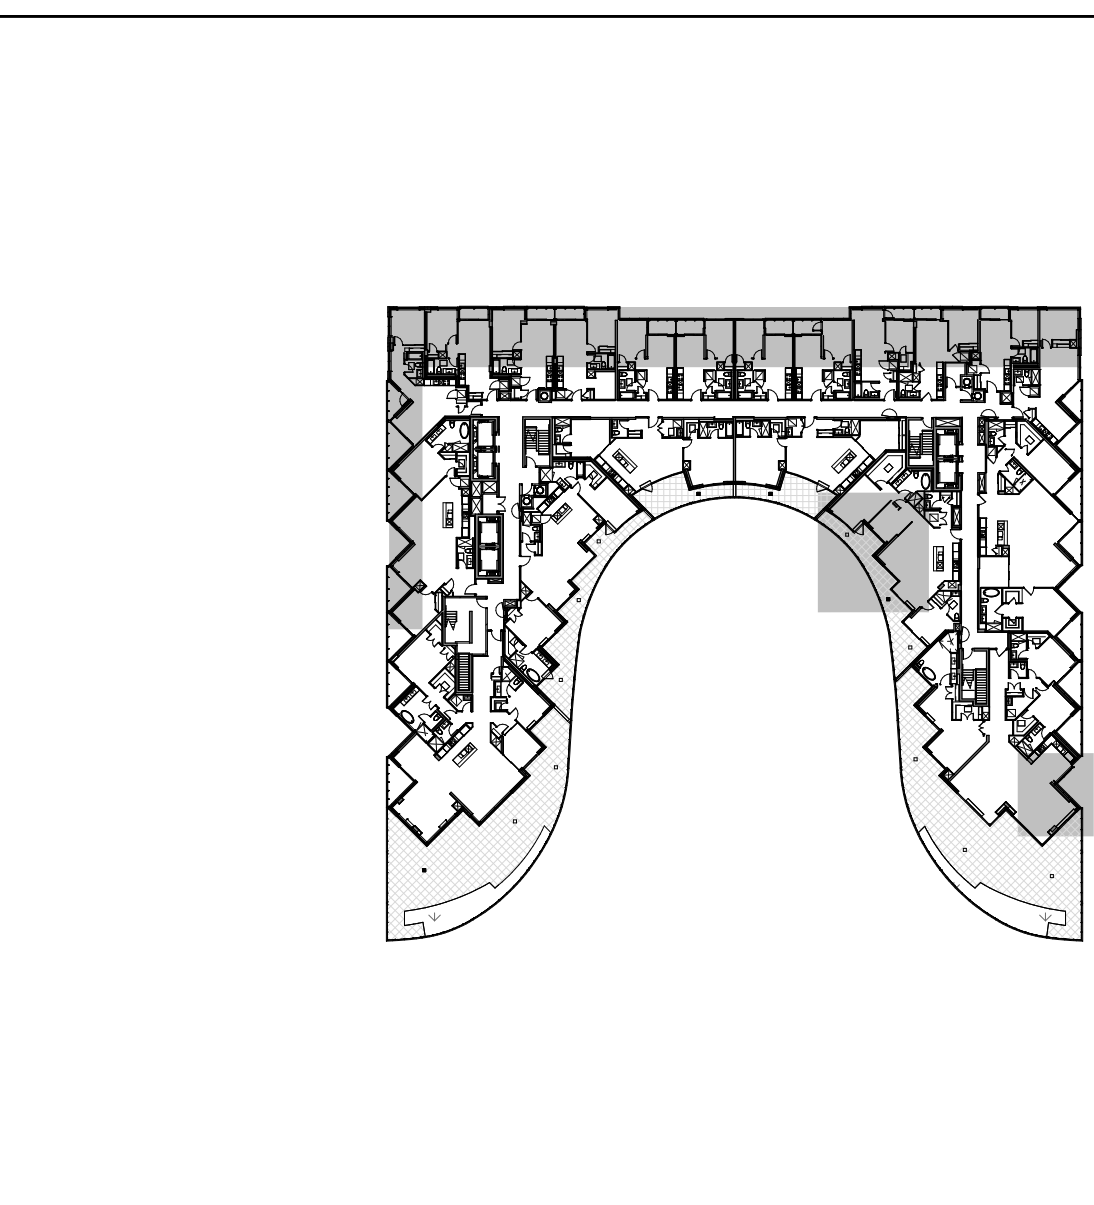

Window Schedule Key Plan - Level 11-12

## WINDOW SCHEDULE LEGEND


|                                                                                         |   |
|-----------------------------------------------------------------------------------------|---|
|                                                                                         | <b>3 PREFINISHED ALUMINUM WINDOW WALL - VISION PANEL</b>                                                                                         |
| ALUM COLOR:                                                                             | EXTERIOR - PPG UC7C149F CLEARANQ GREY VELVET<br>INTERIOR - PPG UC7C149B NUTRILITE WHITE                                                          |
| GLASS TYPE:                                                                             | CLEAR ANGLE 4 OUTSIDE LITE, GUARDIAN FORWARD+ SUPERHERITL, BOKA ON SURFACE 2                                                                     |
|                                                                                         |   |
| <b>3A PREFINISHED ALUMINUM WINDOW WALL - VISION PANEL FRST PATTERN</b>                  |   |
| ALUM COLOR:                                                                             | EXTERIOR - PPG UC7C149F CLEARANQ GREY VELVET<br>INTERIOR - PPG UC7C149B NUTRILITE WHITE                                                          |
| GLASS TYPE:                                                                             | CLEAR ANGLE 4 OUTSIDE LITE, GUARDIAN FORWARD+ SUPERHERITL, BOKA ON SURFACE 2<br>WHITE FRST PATTN CACHED DOTS IN BOKA SQUARE PATTERN ON SURFACE 3 |
|                                                                                         |   |
|      | <b>3B PREFINISHED ALUMINUM WINDOW WALL - OPERABLE AWNING</b>                                                                                     |
| ALUM COLOR:                                                                             | EXTERIOR - PPG UC7C149F CLEARANQ GREY VELVET<br>INTERIOR - PPG UC7C149B NUTRILITE WHITE                                                          |
| GLASS TYPE:                                                                             | CLEAR ANGLE 4 OUTSIDE LITE, GUARDIAN FORWARD+ SUPERHERITL, BOKA ON SURFACE 2                                                                     |
|                                                                                         |   |
|                                                                                         | <b>3C PREFINISHED ALUMINUM WINDOW WALL - OPERABLE AWNING FRST PATTERN</b>                                                                        |
| ALUM COLOR:                                                                             | EXTERIOR - PPG UC7C149F CLEARANQ GREY VELVET<br>INTERIOR - PPG UC7C149B NUTRILITE WHITE                                                          |
| GLASS TYPE:                                                                             | CLEAR ANGLE 4 OUTSIDE LITE, GUARDIAN FORWARD+ SUPERHERITL, BOKA ON SURFACE 2<br>WHITE FRST PATTN CACHED DOTS IN BOKA SQUARE PATTERN ON SURFACE 3 |
|                                                                                         |   |
| <b>3D PREFINISHED ALUMINUM WINDOW WALL - GLASS SPANDREL PANEL</b>                       |   |
| ALUM COLOR:                                                                             | EXTERIOR - PPG UC7C149F CLEARANQ GREY VELVET<br>INTERIOR - PPG UC7C149B NUTRILITE WHITE                                                          |
| GLASS TYPE:                                                                             | BOKA-FTT WARM SUBBED GRAY 1600 ON SURFACE 2<br>CLEAR 1400                                                                                        |
|                                                                                         |   |
| <b>3E PREFINISHED ALUMINUM WINDOW WALL - METAL PANEL</b>                                |   |
| ALUM COLOR:                                                                             | EXTERIOR - PPG UC7C149F CLEARANQ GREY VELVET<br>INTERIOR - PPG UC7C149B NUTRILITE WHITE                                                          |
| METAL PANEL:                                                                            | PPG UC7C149F SUBMERGE GREY VELVET   |
|                                                                                         |   |
| <b>3F PREFINISHED ALUMINUM WINDOW WALL - METAL LOUVER</b>                               |   |
| ALUM COLOR:                                                                             | EXTERIOR - PPG UC7C149F CLEARANQ GREY VELVET<br>INTERIOR - PPG UC7C149B NUTRILITE WHITE                                                          |
| METAL LOUVER:                                                                           | PPG UC7C149F SUBMERGE GREY VELVET   |
|                                                                                         |   |
| <b>3G PREFINISHED ALUMINUM WINDOW WALL - METAL SLAB COVER</b>                           |   |
| ALUM COLOR:                                                                             | EXTERIOR - PPG UC7C149F CLEARANQ GREY VELVET<br>INTERIOR - PPG UC7C149B NUTRILITE WHITE                                                          |
| SLAB COVER:                                                                             | PPG UC7C149F SUBMERGE SLATE STEEL SILVER CITY   |
|                                                                                         |   |
| <b>4 PREFINISHED STOREFRONT CURTAINWALL - VISION PANEL (GROUND FLOOR)</b>               |   |
| ALUM COLOR:                                                                             | EXTERIOR - PPG UC7C149F CLEARANQ GREY VELVET<br>INTERIOR - PPG UC7C149B NUTRILITE WHITE                                                          |
| GLASS TYPE:                                                                             | CLEAR ANGLE 4 OUTSIDE LITE   |
|                                                                                         |   |
| <b>4A PREFINISHED STOREFRONT CURTAINWALL - VISION PANEL FRST PATTERN (GROUND FLOOR)</b> |   |
| ALUM COLOR:                                                                             | EXTERIOR - PPG UC7C149F CLEARANQ GREY VELVET<br>INTERIOR - PPG UC7C149B NUTRILITE WHITE                                                          |
| GLASS TYPE:                                                                             | CLEAR ANGLE 4 OUTSIDE LITE, GUARDIAN FORWARD+ SUPERHERITL, BOKA ON SURFACE 2<br>WHITE FRST PATTN CACHED DOTS IN BOKA SQUARE PATTERN ON SURFACE 3 |
|                                                                                         |   |
| <b>4B PREFINISHED STOREFRONT CURTAINWALL - GLASS SPANDREL PANEL (GROUND FLOOR)</b>      |   |
| ALUM COLOR:                                                                             | EXTERIOR - PPG UC7C149F CLEARANQ GREY VELVET<br>INTERIOR - PPG UC7C149B NUTRILITE WHITE                                                          |
| GLASS TYPE:                                                                             | CLEAR ANGLE 4 OUTSIDE LITE, SOLD-FRT VERACON SUBBED GRAY ON SURFACE 4                                                                            |
|                                                                                         |   |
| <b>4C PREFINISHED STOREFRONT CURTAINWALL - GLASS SPANDREL PANEL (GROUND FLOOR)</b>      |   |
| ALUM COLOR:                                                                             | EXTERIOR - PPG UC7C149F CLEARANQ GREY VELVET<br>INTERIOR - PPG UC7C149B NUTRILITE WHITE                                                          |
| GLASS TYPE:                                                                             | SOLD-FRT WARM GREY ON SURFACE 4   |
|                                                                                         |   |
| <b>4D PREFINISHED STOREFRONT CURTAINWALL - METAL LOUVER (GROUND FLOOR)</b>              |   |
| ALUM COLOR:                                                                             | EXTERIOR - PPG UC7C149F CLEARANQ GREY VELVET<br>INTERIOR - PPG UC7C149B NUTRILITE WHITE                                                          |
| METAL LOUVER:                                                                           | PPG UC7C149F SUBMERGE GREY VELVET   |
|                                                                                         |   |
| <b>4E PREFINISHED STOREFRONT CURTAINWALL - METAL SPANDREL PANEL (GROUND FLOOR)</b>      |   |
| ALUM COLOR:                                                                             | EXTERIOR - PPG UC7C149F CLEARANQ GREY VELVET<br>INTERIOR - PPG UC7C149B NUTRILITE WHITE                                                          |
| METAL PANEL:                                                                            | PPG UC7C149F SUBMERGE GREY VELVET   |

Contractor Must Check And Verify All Dimensions On The Job.  
Do Not Scale The Drawings.  
All Drawings, Specifications And Related Documents Are The Copyright Of The Architect And Must Be Returned Upon Request.  
Reproduction Of Drawings, Specifications And Related Documents In Part Or Whole Is Forbidden Without The Architects Written Permission.  
This Drawing Is Not To Be Used For Construction Until Signed By The Architect.  
Date:

**KIRKOR ARCHITECTS + PLANNERS**  
20 Martin Ross Avenue, Toronto, Ontario, M3J 2K1

|      |          |      |
|------|----------|------|
| No.: | Revision | Date |
|------|----------|------|

PROGRESS SET  
January 11, 2016

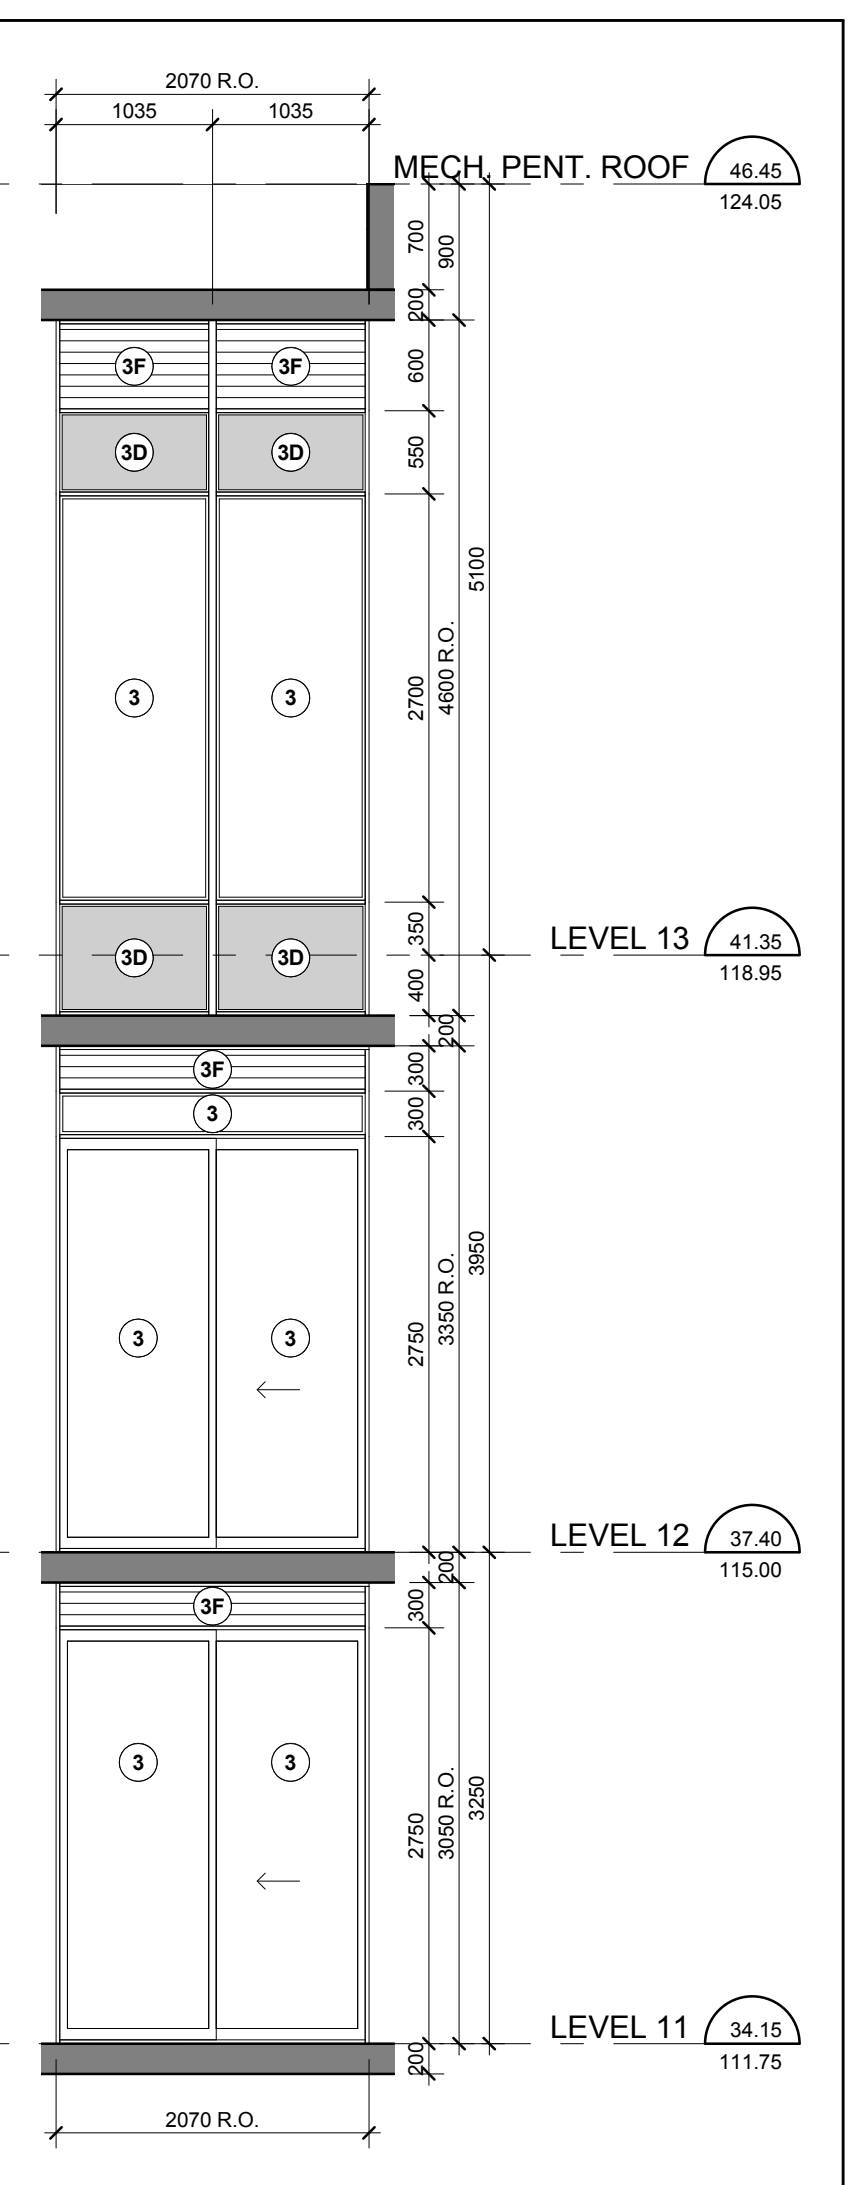

West Elevation - Part 3

Scale: 1 : 50

1  
A4-24

Typical Window Schedule Notes 3  
NTS A4-24

Window Schedule Legend 1  
NTS A4-24