




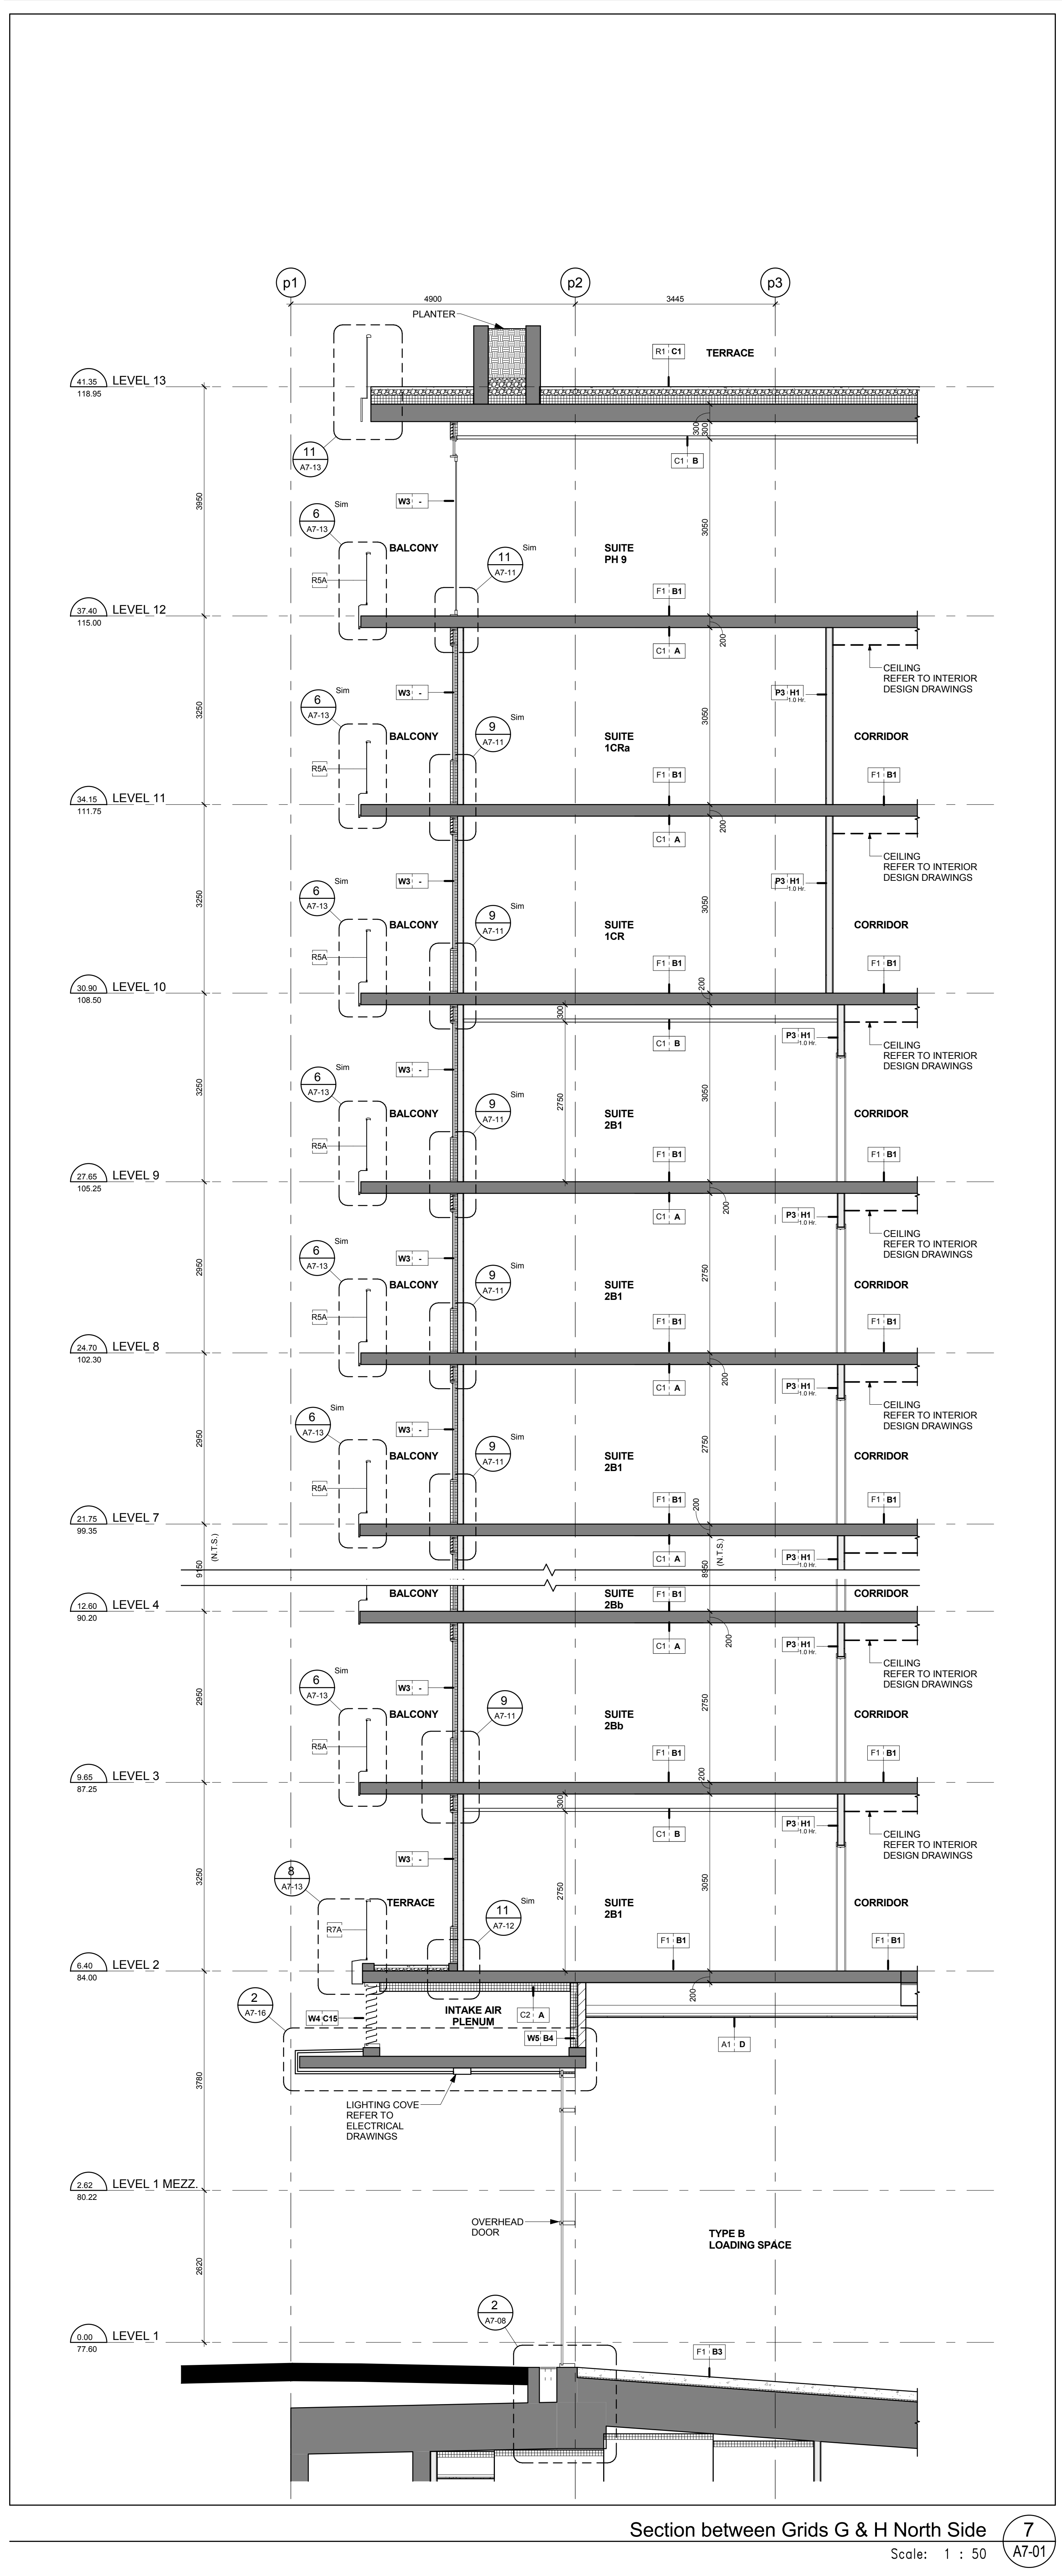


Section between Grids G & H North Side
Scale: 1 : 50
A7-01

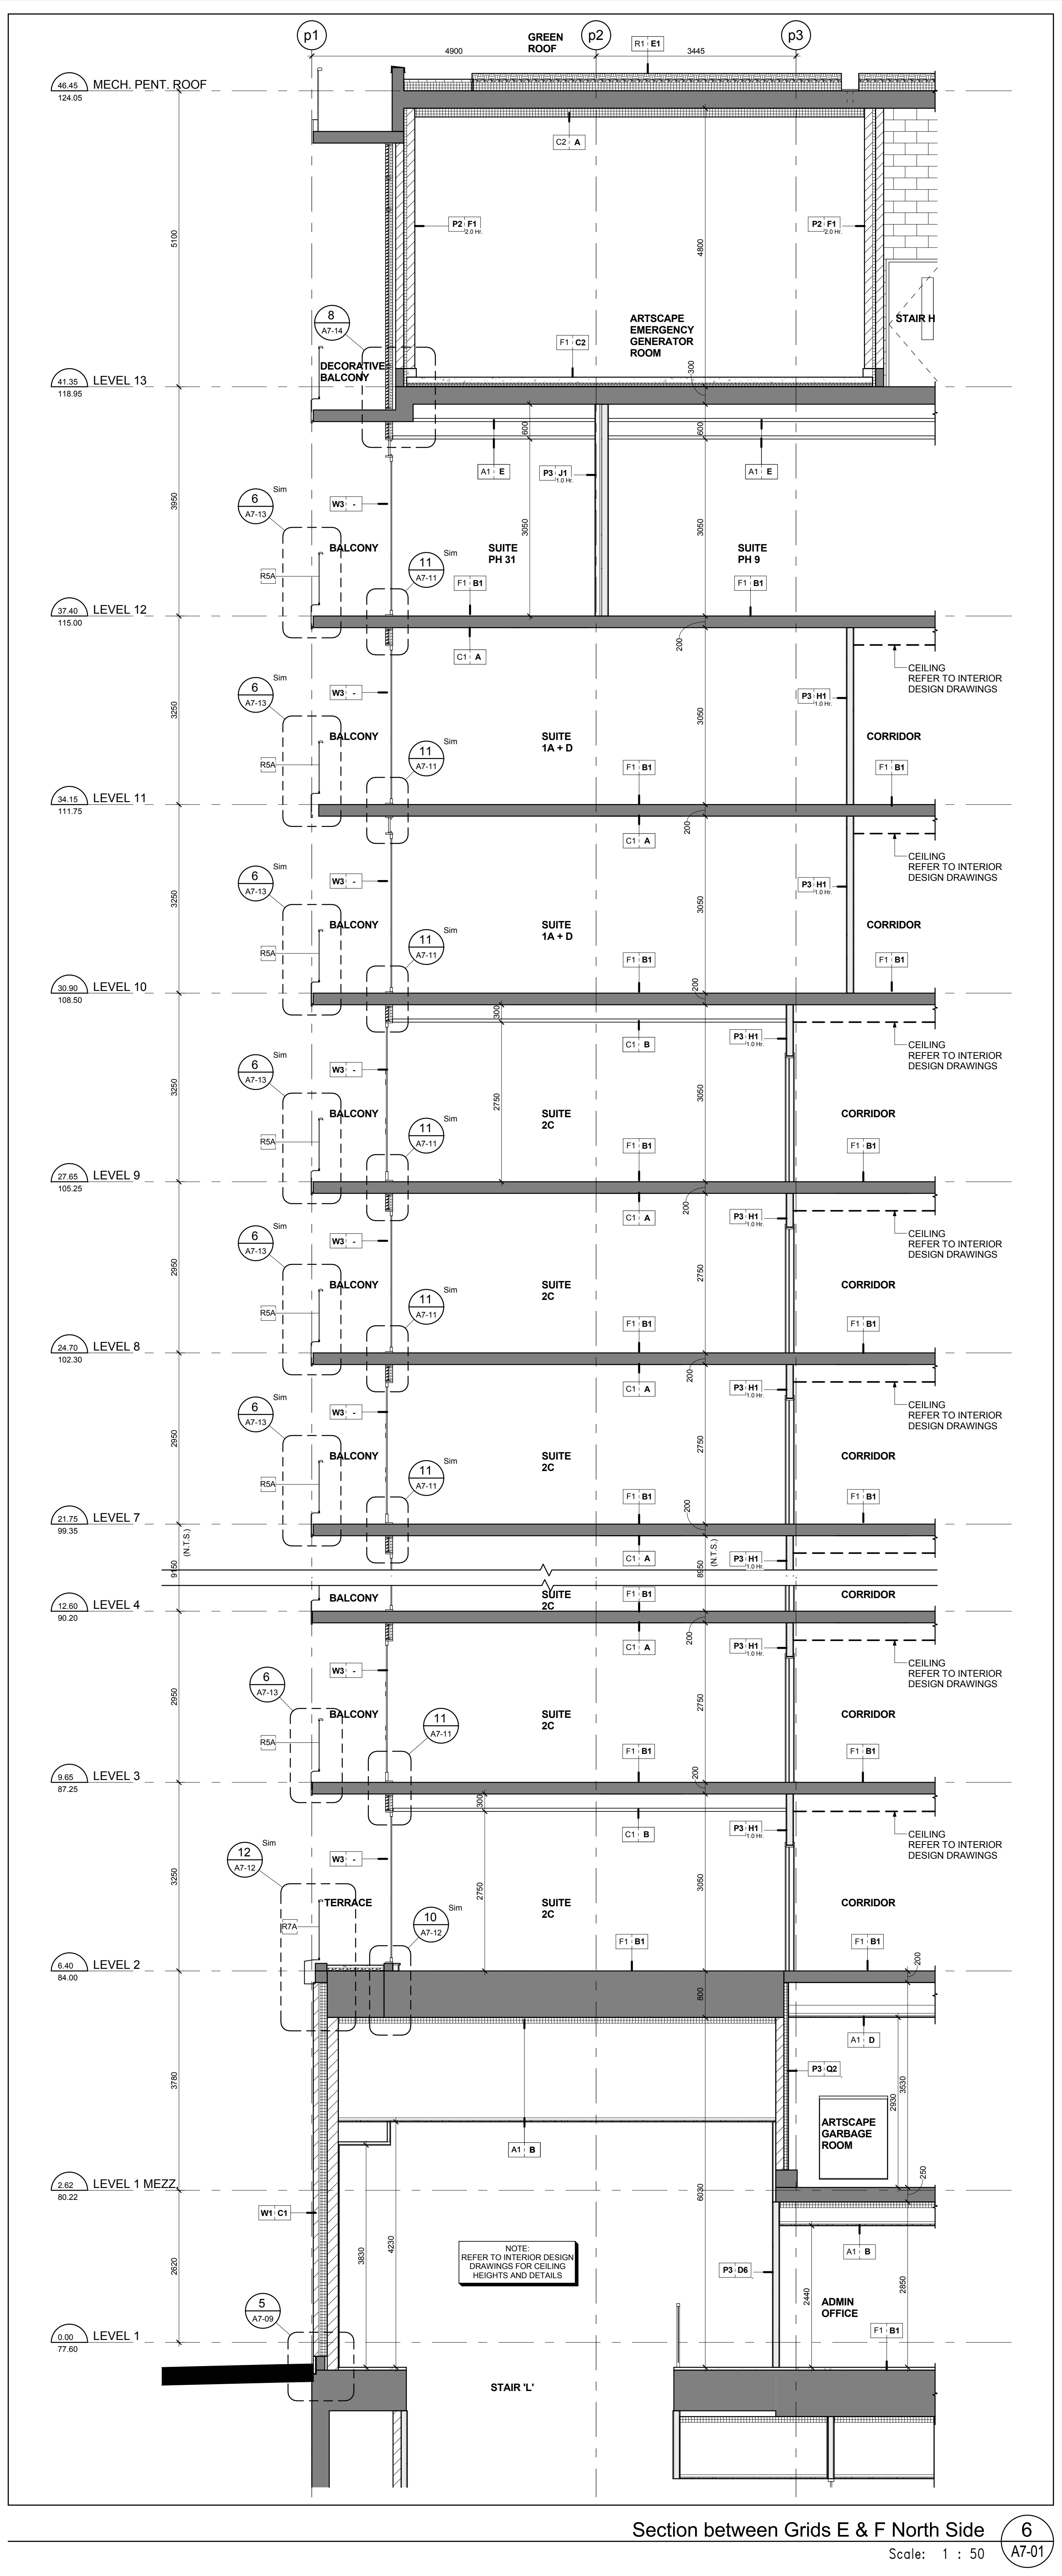


Section between Grids E & F North Side
Scale: 1 : 50
A7-01

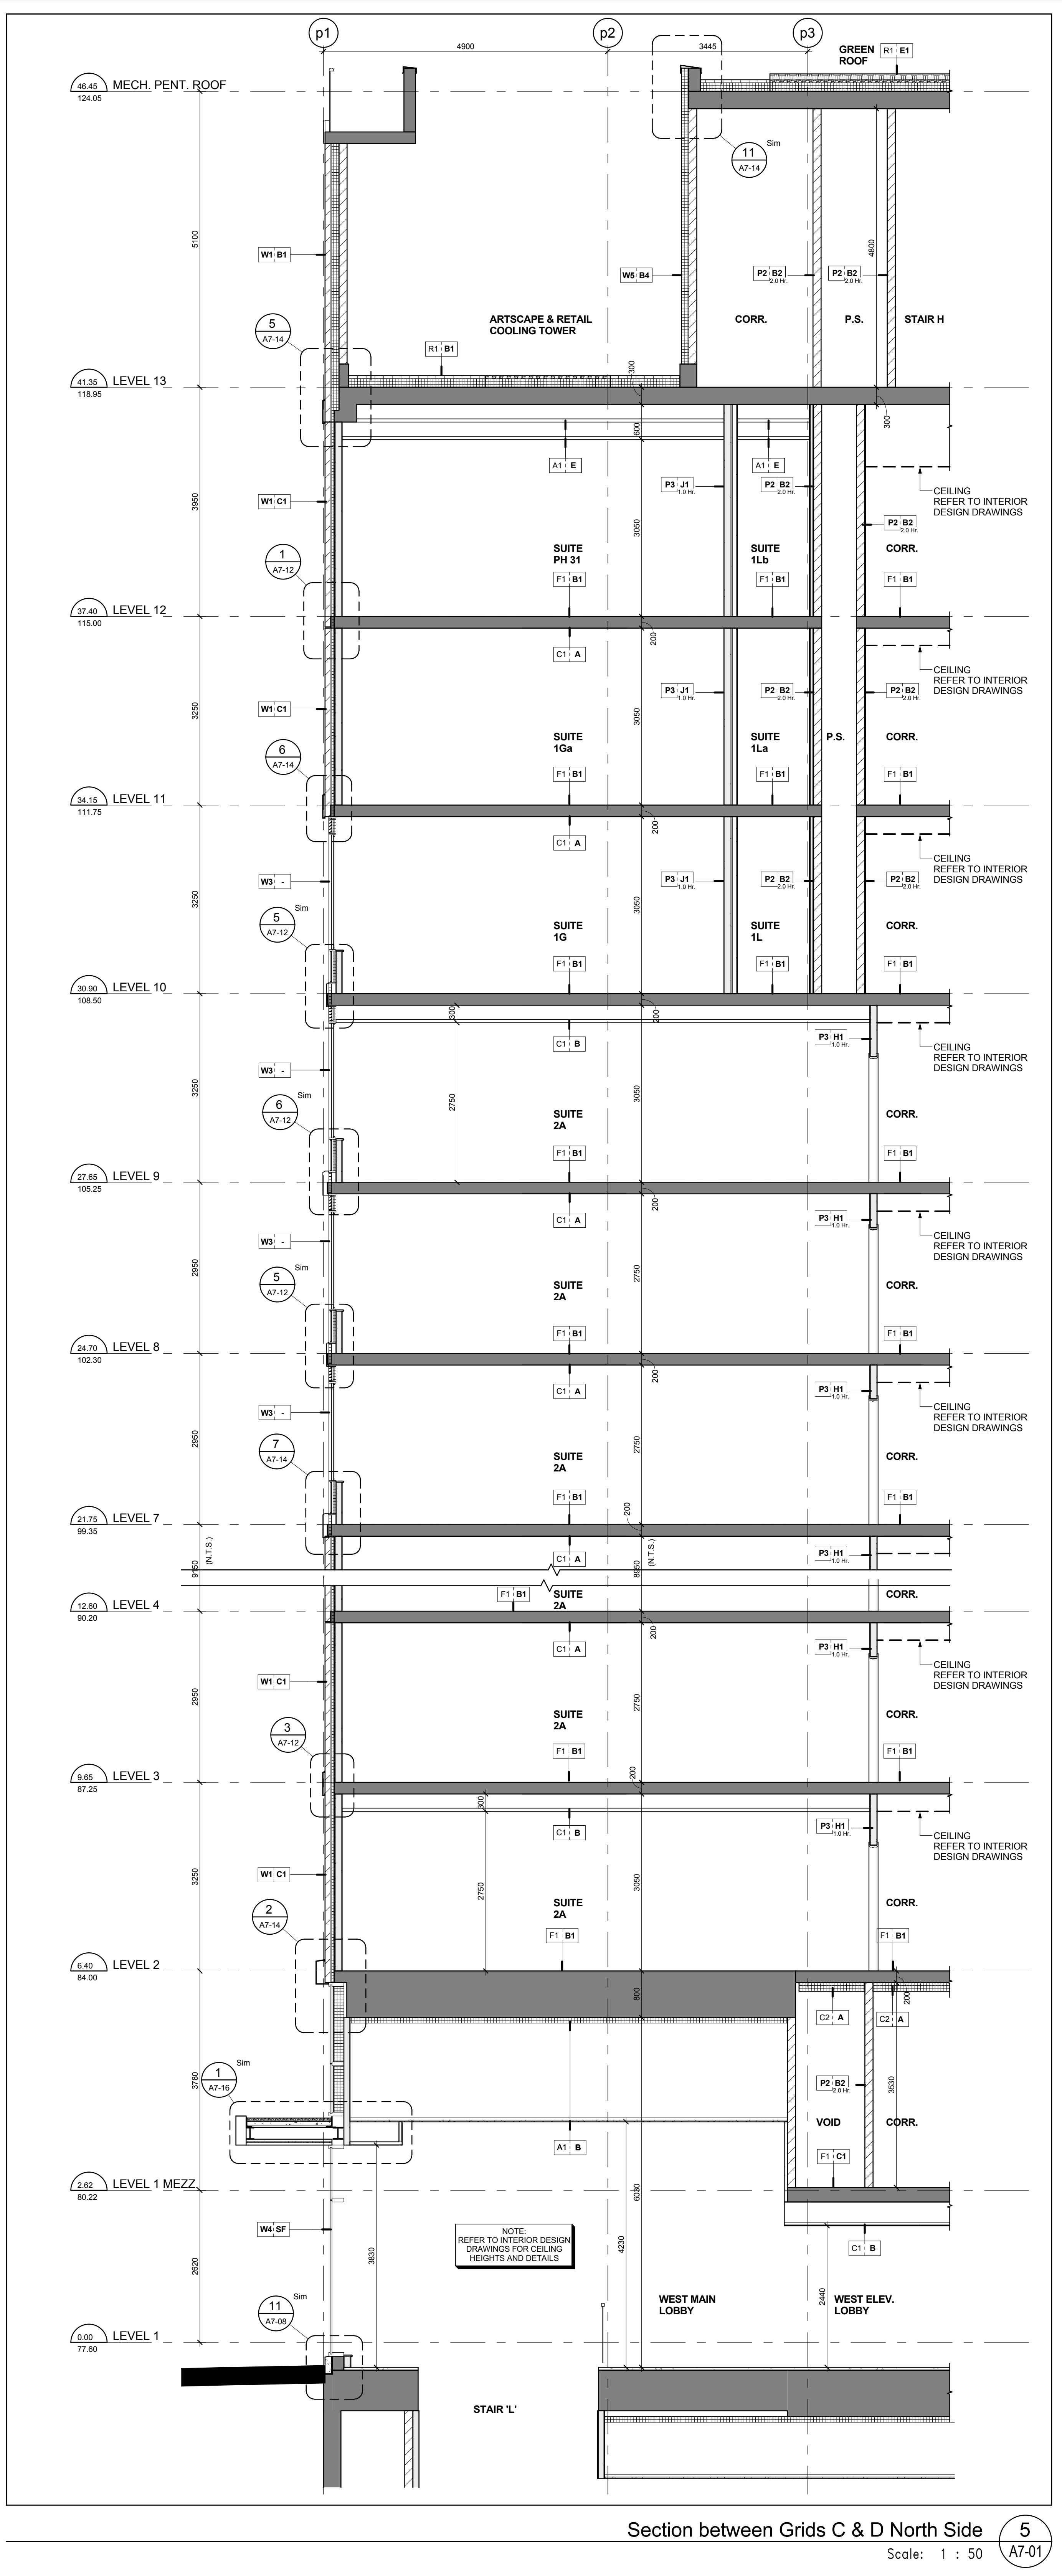

Section between Grids C & D North Side
Scale: 1 : 50
A7-01

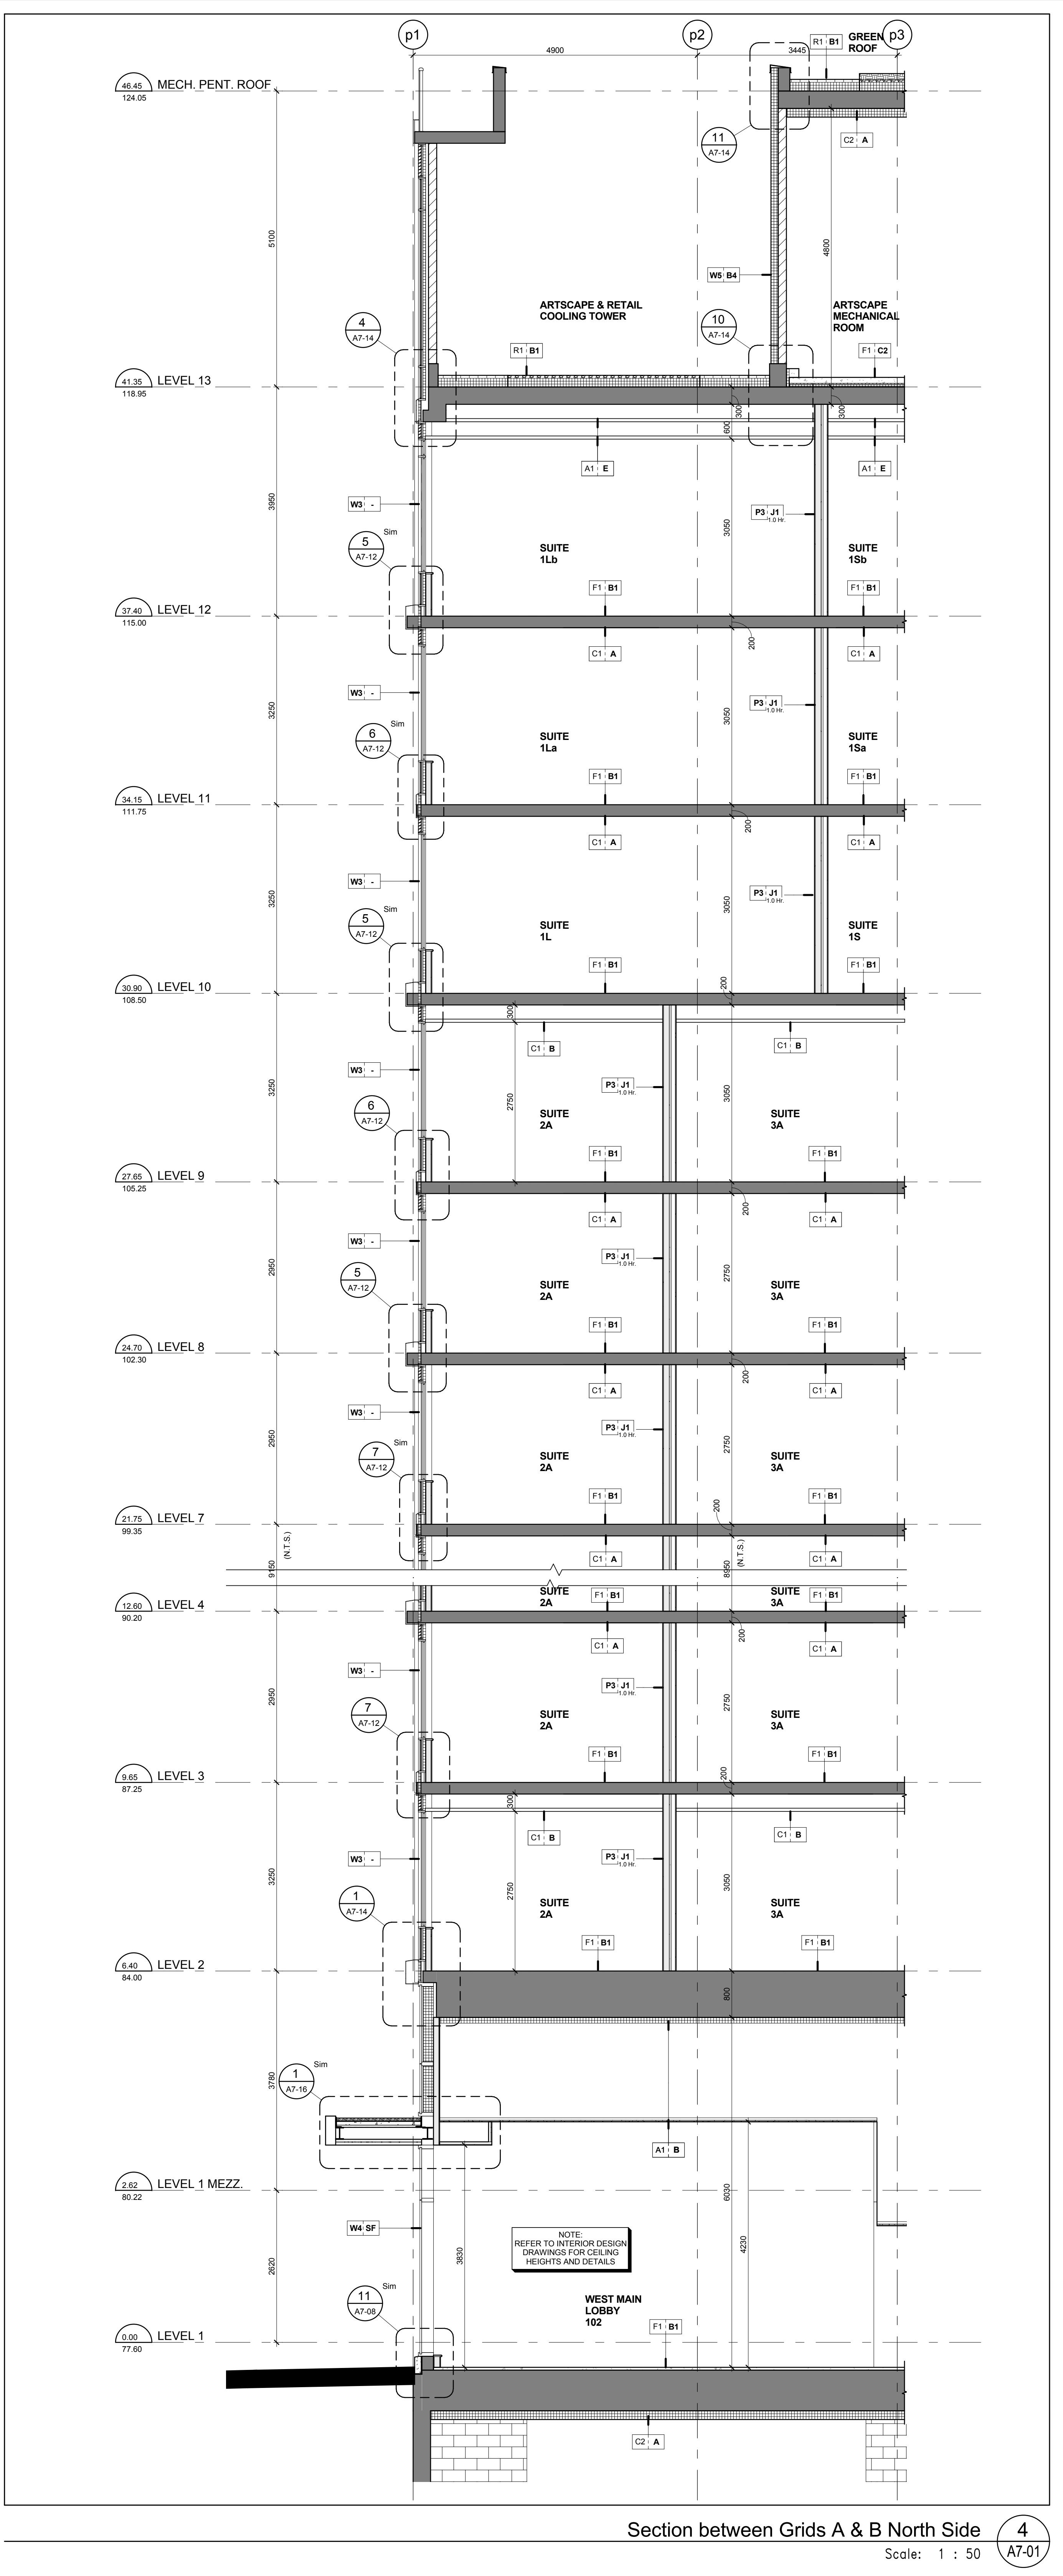

Section between Grids A & B North Side
Scale: 1 : 50
A7-01

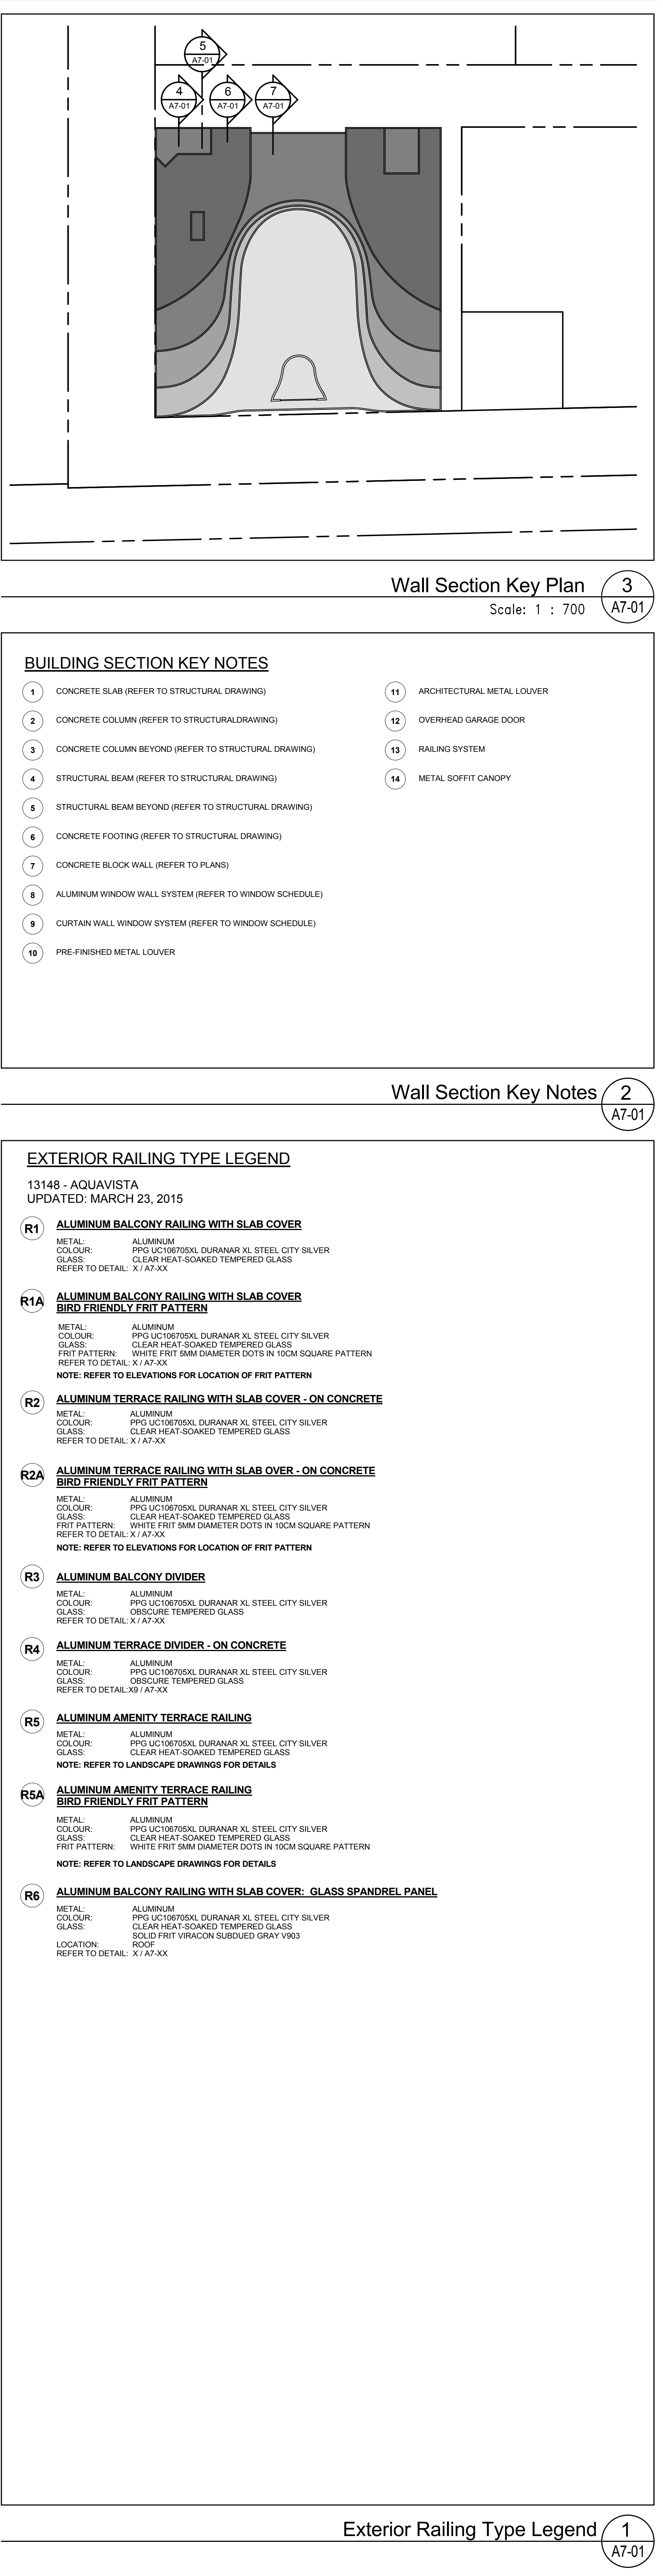

Wall Section Key Notes
Scale: 1 : 700
A7-01

EXTERIOR RAILING TYPE LEGEND

13148 - AQUAVISTA
UPDATED: MARCH 23, 2015

(R1) ALUMINUM BALCONY RAILING WITH SLAB COVER

METAL: ALUMINUM
COLOUR: PPG INTERTECH DURNAMAL AL STEEL CITY SILVER
GLASS: CLEAR HEAT SOAKED TEMPERED GLASS
FRIT PATTERN: WHITE FRIT 5MM DIAMETER CIRCLES IN 100MM SQUARE PATTERN
NOTE: REFER TO ELEVATIONS FOR LOCATION OF FRIT PATTERN

(R1A) ALUMINUM BALCONY RAILING WITH SLAB COVER - BIRD FRIENDLY FRIT PATTERN

METAL: ALUMINUM
COLOUR: PPG INTERTECH DURNAMAL AL STEEL CITY SILVER
GLASS: CLEAR HEAT SOAKED TEMPERED GLASS
FRIT PATTERN: WHITE FRIT 5MM DIAMETER CIRCLES IN 100MM SQUARE PATTERN
NOTE: REFER TO ELEVATIONS FOR LOCATION OF FRIT PATTERN

(R2) ALUMINUM TERRACE RAILING WITH SLAB COVER - ON CONCRETE

METAL: ALUMINUM
COLOUR: PPG INTERTECH DURNAMAL AL STEEL CITY SILVER
GLASS: CLEAR HEAT SOAKED TEMPERED GLASS
FRIT PATTERN: WHITE FRIT 5MM DIAMETER CIRCLES IN 100MM SQUARE PATTERN
NOTE: REFER TO ELEVATIONS FOR LOCATION OF FRIT PATTERN

(R2A) ALUMINUM TERRACE RAILING WITH SLAB COVER - ON CONCRETE - BIRD FRIENDLY FRIT PATTERN

METAL: ALUMINUM
COLOUR: PPG INTERTECH DURNAMAL AL STEEL CITY SILVER
GLASS: CLEAR HEAT SOAKED TEMPERED GLASS
FRIT PATTERN: WHITE FRIT 5MM DIAMETER CIRCLES IN 100MM SQUARE PATTERN
NOTE: REFER TO ELEVATIONS FOR LOCATION OF FRIT PATTERN

(R3) ALUMINUM BALCONY DIVIDER

METAL: ALUMINUM
COLOUR: PPG INTERTECH DURNAMAL AL STEEL CITY SILVER
GLASS: OBSCURE TEMPERED GLASS
NOTE: REFER TO DETAIL: X/A7-01

(R4) ALUMINUM TERRACE DIVIDER - ON CONCRETE

METAL: ALUMINUM
COLOUR: PPG INTERTECH DURNAMAL AL STEEL CITY SILVER
GLASS: OBSCURE TEMPERED GLASS
NOTE: REFER TO DETAIL: X/A7-01

(R5) ALUMINUM AMENITY TERRACE RAILING

METAL: ALUMINUM
COLOUR: PPG INTERTECH DURNAMAL AL STEEL CITY SILVER
GLASS: CLEAR HEAT SOAKED TEMPERED GLASS
FRIT PATTERN: WHITE FRIT 5MM DIAMETER CIRCLES IN 100MM SQUARE PATTERN
NOTE: REFER TO LANDSCAPE DRAWINGS FOR DETAILS

(R5A) ALUMINUM AMENITY TERRACE RAILING - BIRD FRIENDLY FRIT PATTERN

METAL: ALUMINUM
COLOUR: PPG INTERTECH DURNAMAL AL STEEL CITY SILVER
GLASS: CLEAR HEAT SOAKED TEMPERED GLASS
FRIT PATTERN: WHITE FRIT 5MM DIAMETER CIRCLES IN 100MM SQUARE PATTERN
NOTE: REFER TO LANDSCAPE DRAWINGS FOR DETAILS

(R6) ALUMINUM BALCONY RAILING WITH SLAB COVER - GLASS SPANDELR PANEL

METAL: ALUMINUM
COLOUR: PPG INTERTECH DURNAMAL AL STEEL CITY SILVER
GLASS: CLEAR HEAT SOAKED TEMPERED GLASS
FRIT PATTERN: WHITE FRIT 5MM DIAMETER CIRCLES IN 100MM SQUARE PATTERN
NOTE: REFER TO LANDSCAPE DRAWINGS FOR DETAILS

Consultor Must Check And Verify All Dimensions On This Job.
Do Not Scale The Drawing.
All Drawings, Specifications And Related Documents Are The Copyright Of
The Architect And Shall Be Returned Upon Request.
Reproduction Of Drawings, Specifications And Related Documents
In Part Or Whole Is Forbidden Without The Architect's Written Permission.
This Drawing Is Not To Be Used For Construction Until Signed By The Architect.
Date

KIRKOR ARCHITECTS + PLANNERS
20 Martin Road Avenue, Toronto, Ontario, M3J 2K6
Tel: 416-593-5500, Tel: 416-593-1235, www.kirkorarchitects.com

No.: Revision Date

PROGRESS SET
January 11, 2016

3	Tender	Oct. 15, 2015
2	Building Permit	June 12, 2015
1	Waterfront Toronto Review	May 1, 2015

No. Issued For Date

AQUAVISTA
AT BAYSIDE TORONTO

Drawing Title
Wall Sections

Project
Hines TRIDEL
AQUAVISTA
Block 3 - R3 & R4
263 Queens Quay East
Toronto, ON
Scale

As indicated
S.D.
C.A.
13148
January 11, 2016
Date
Drawing No.
A7-01