




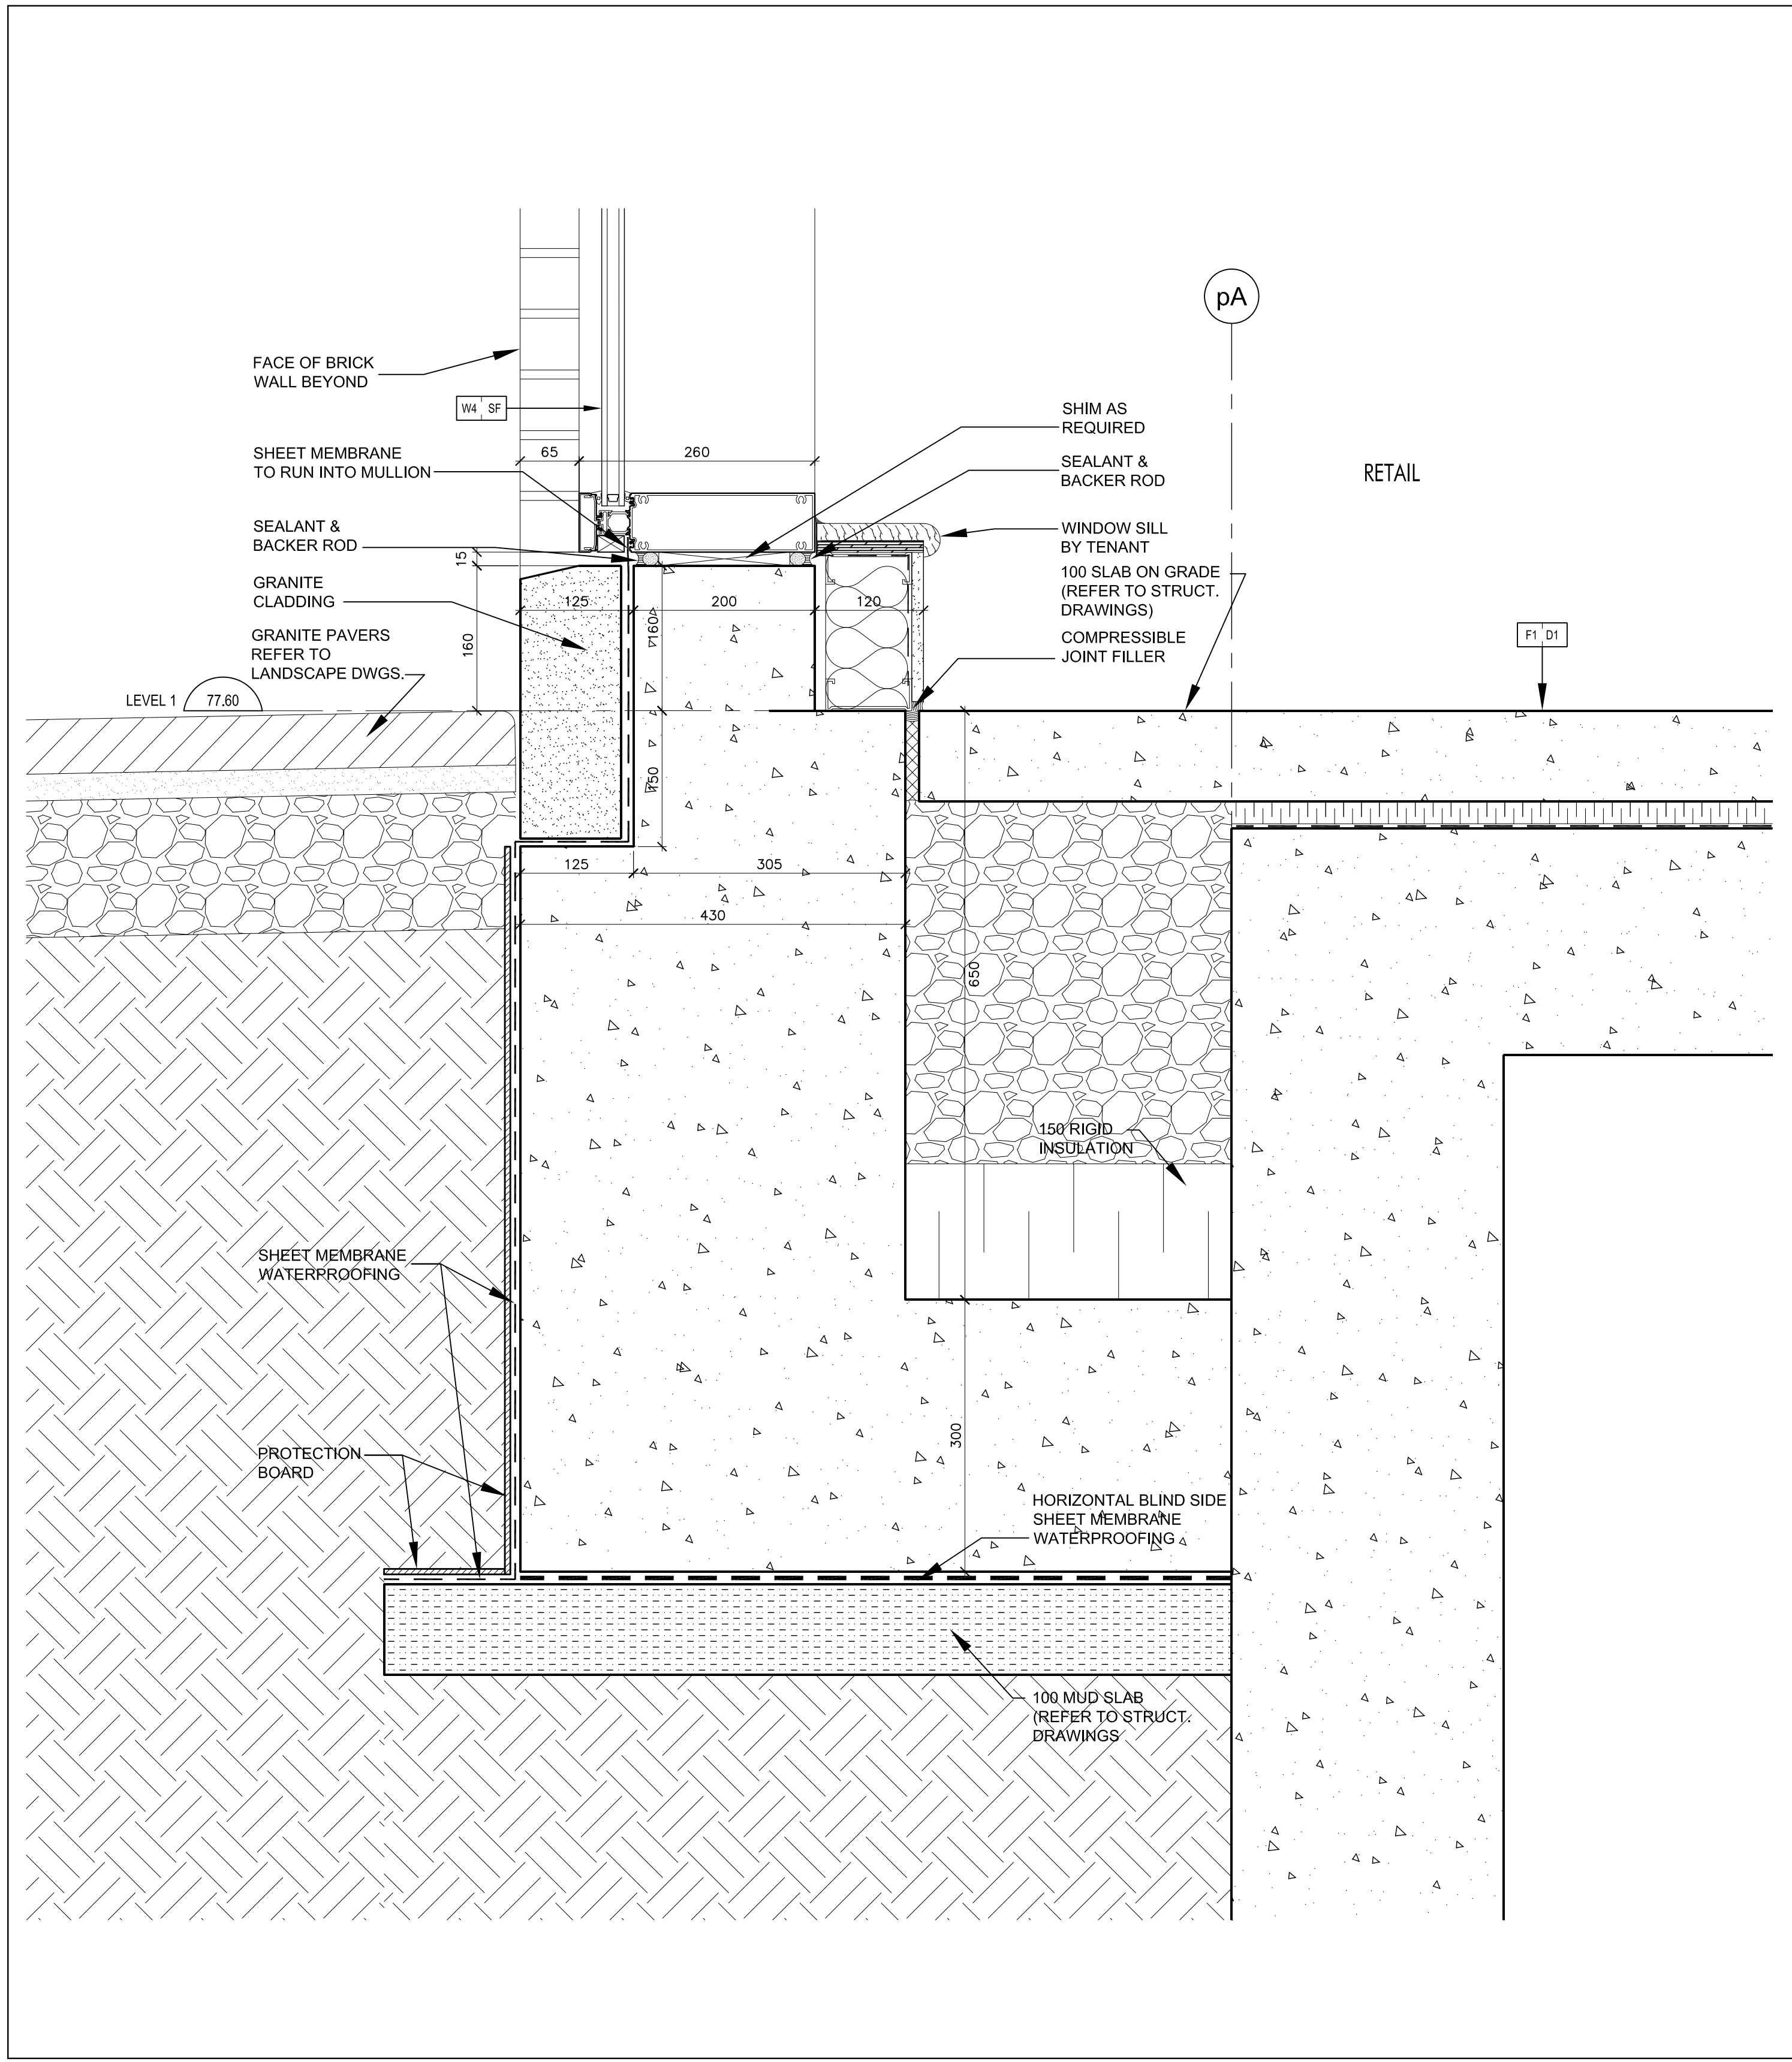


Curtain Wall Sill @ Retail
SCALE 1:5
A7-08

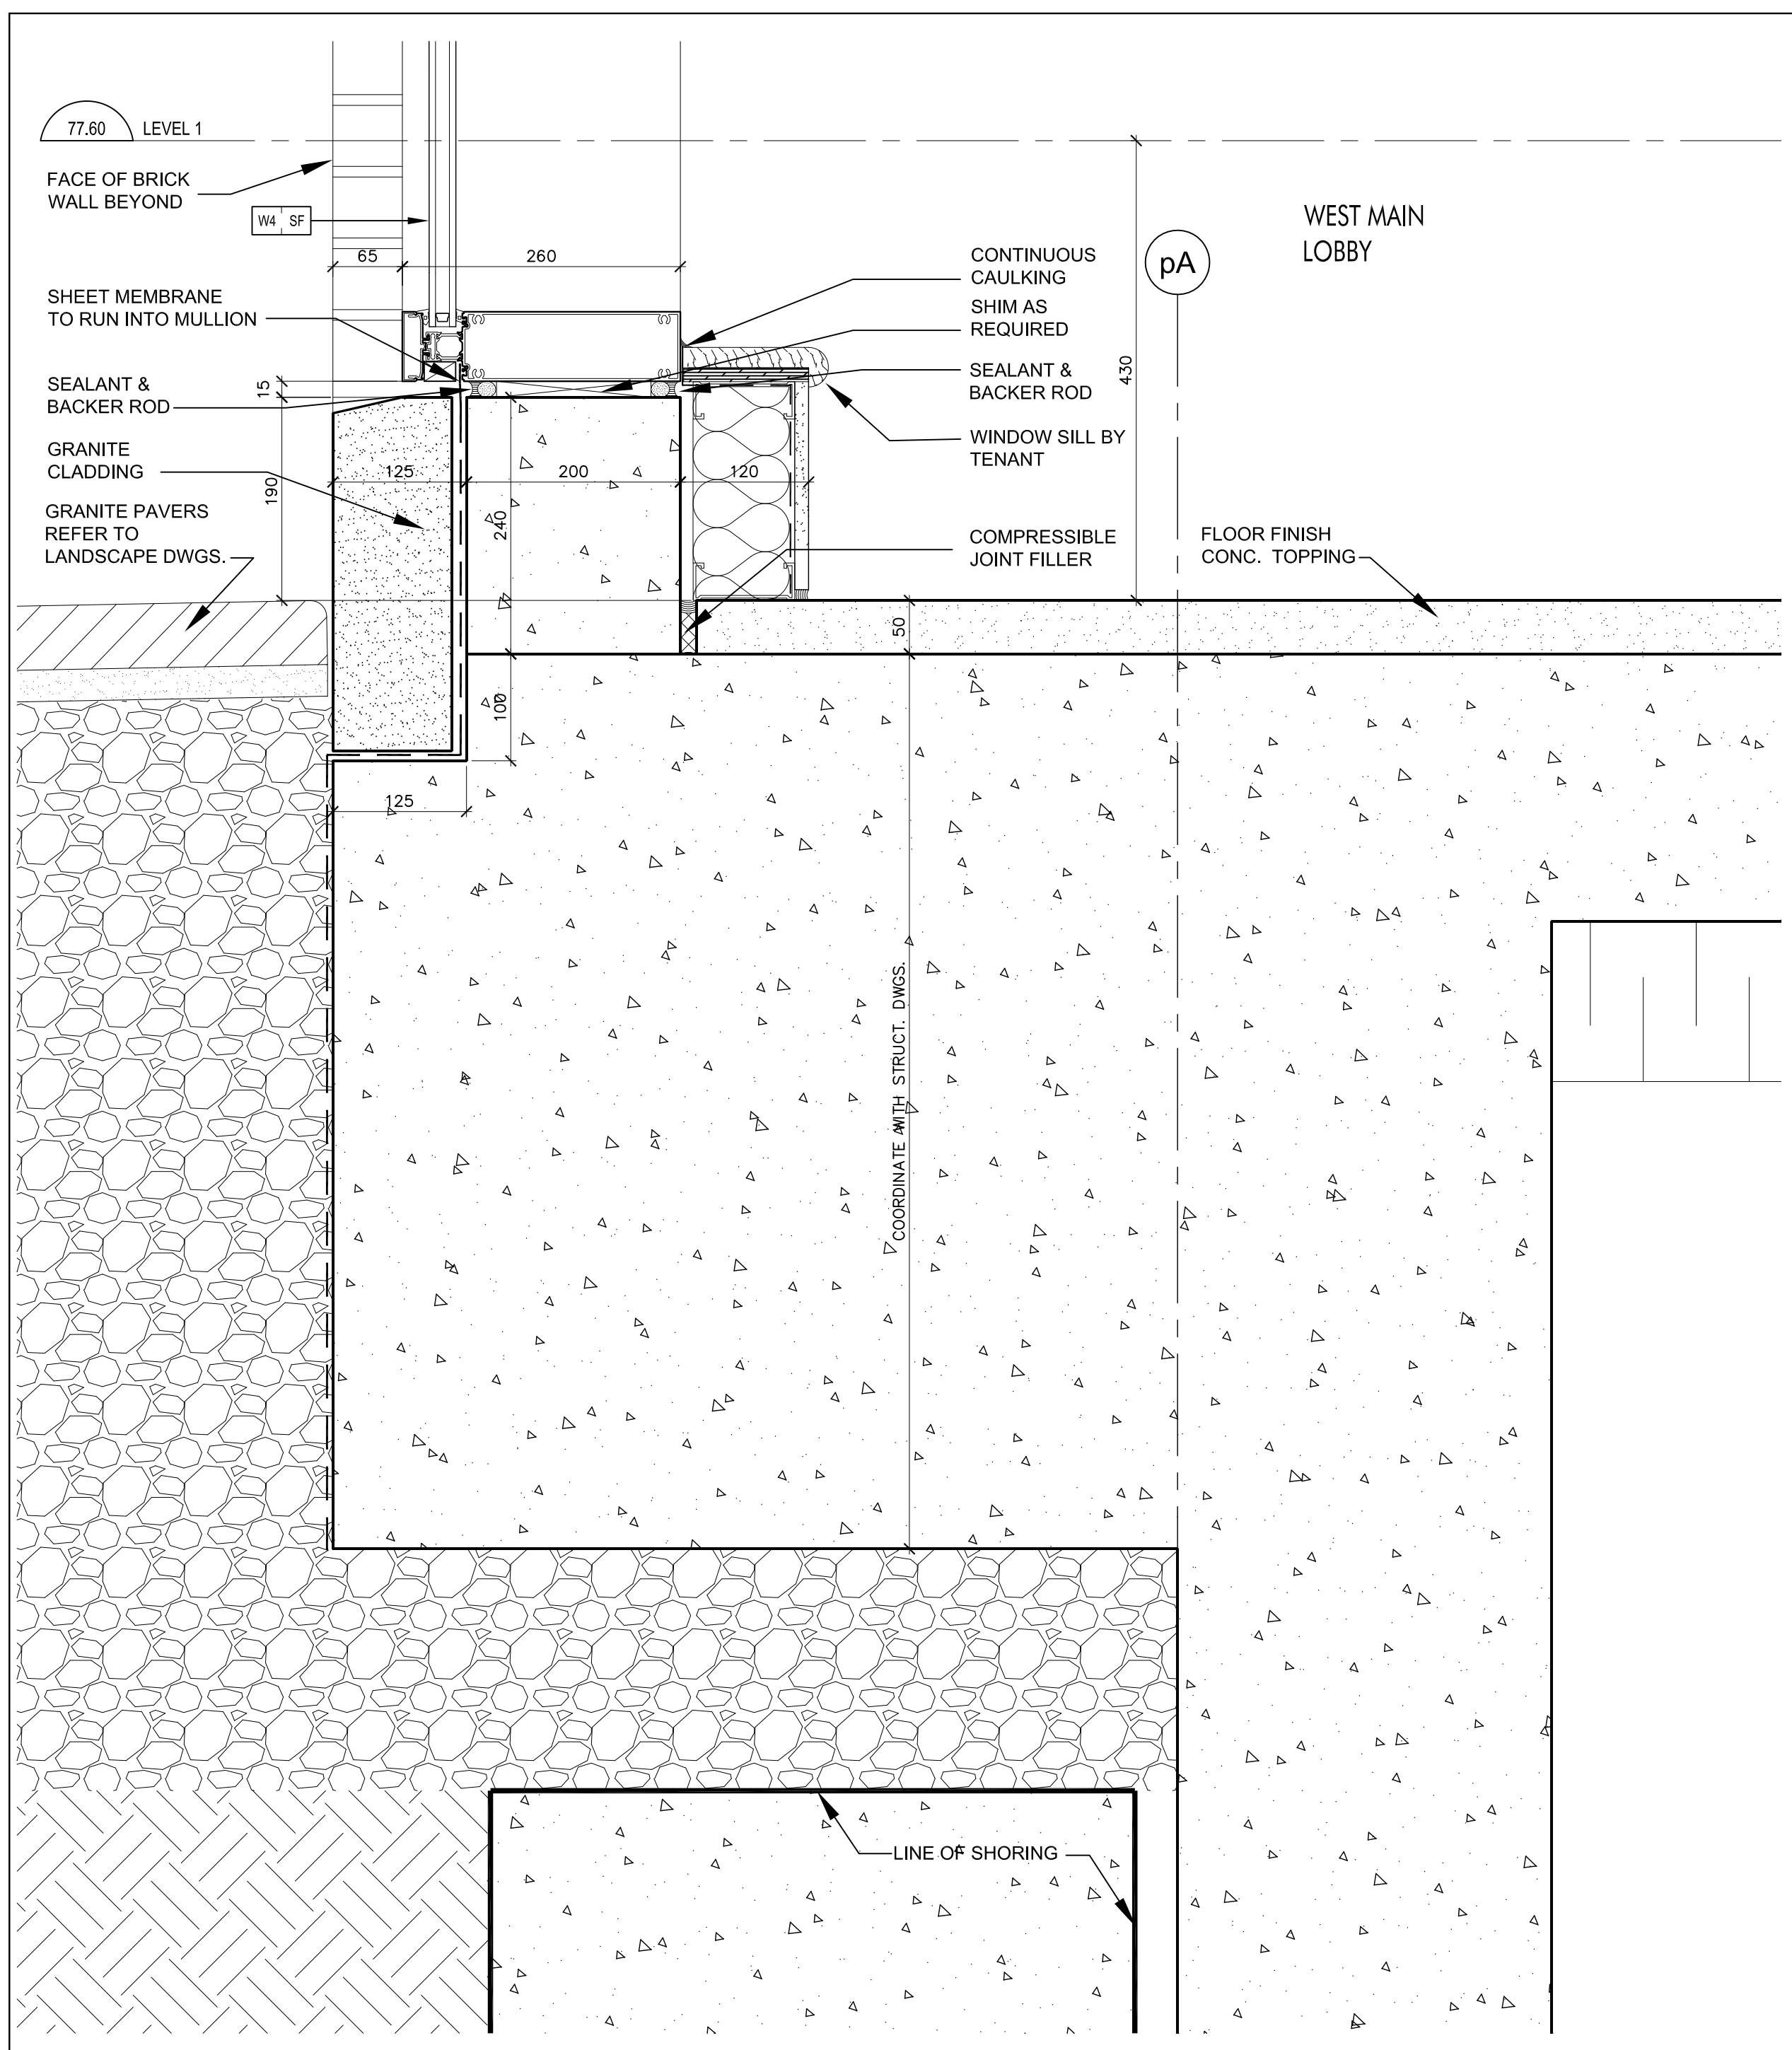


Curtain Wall Sill @ West Main Lobby
SCALE 1:5
A7-08

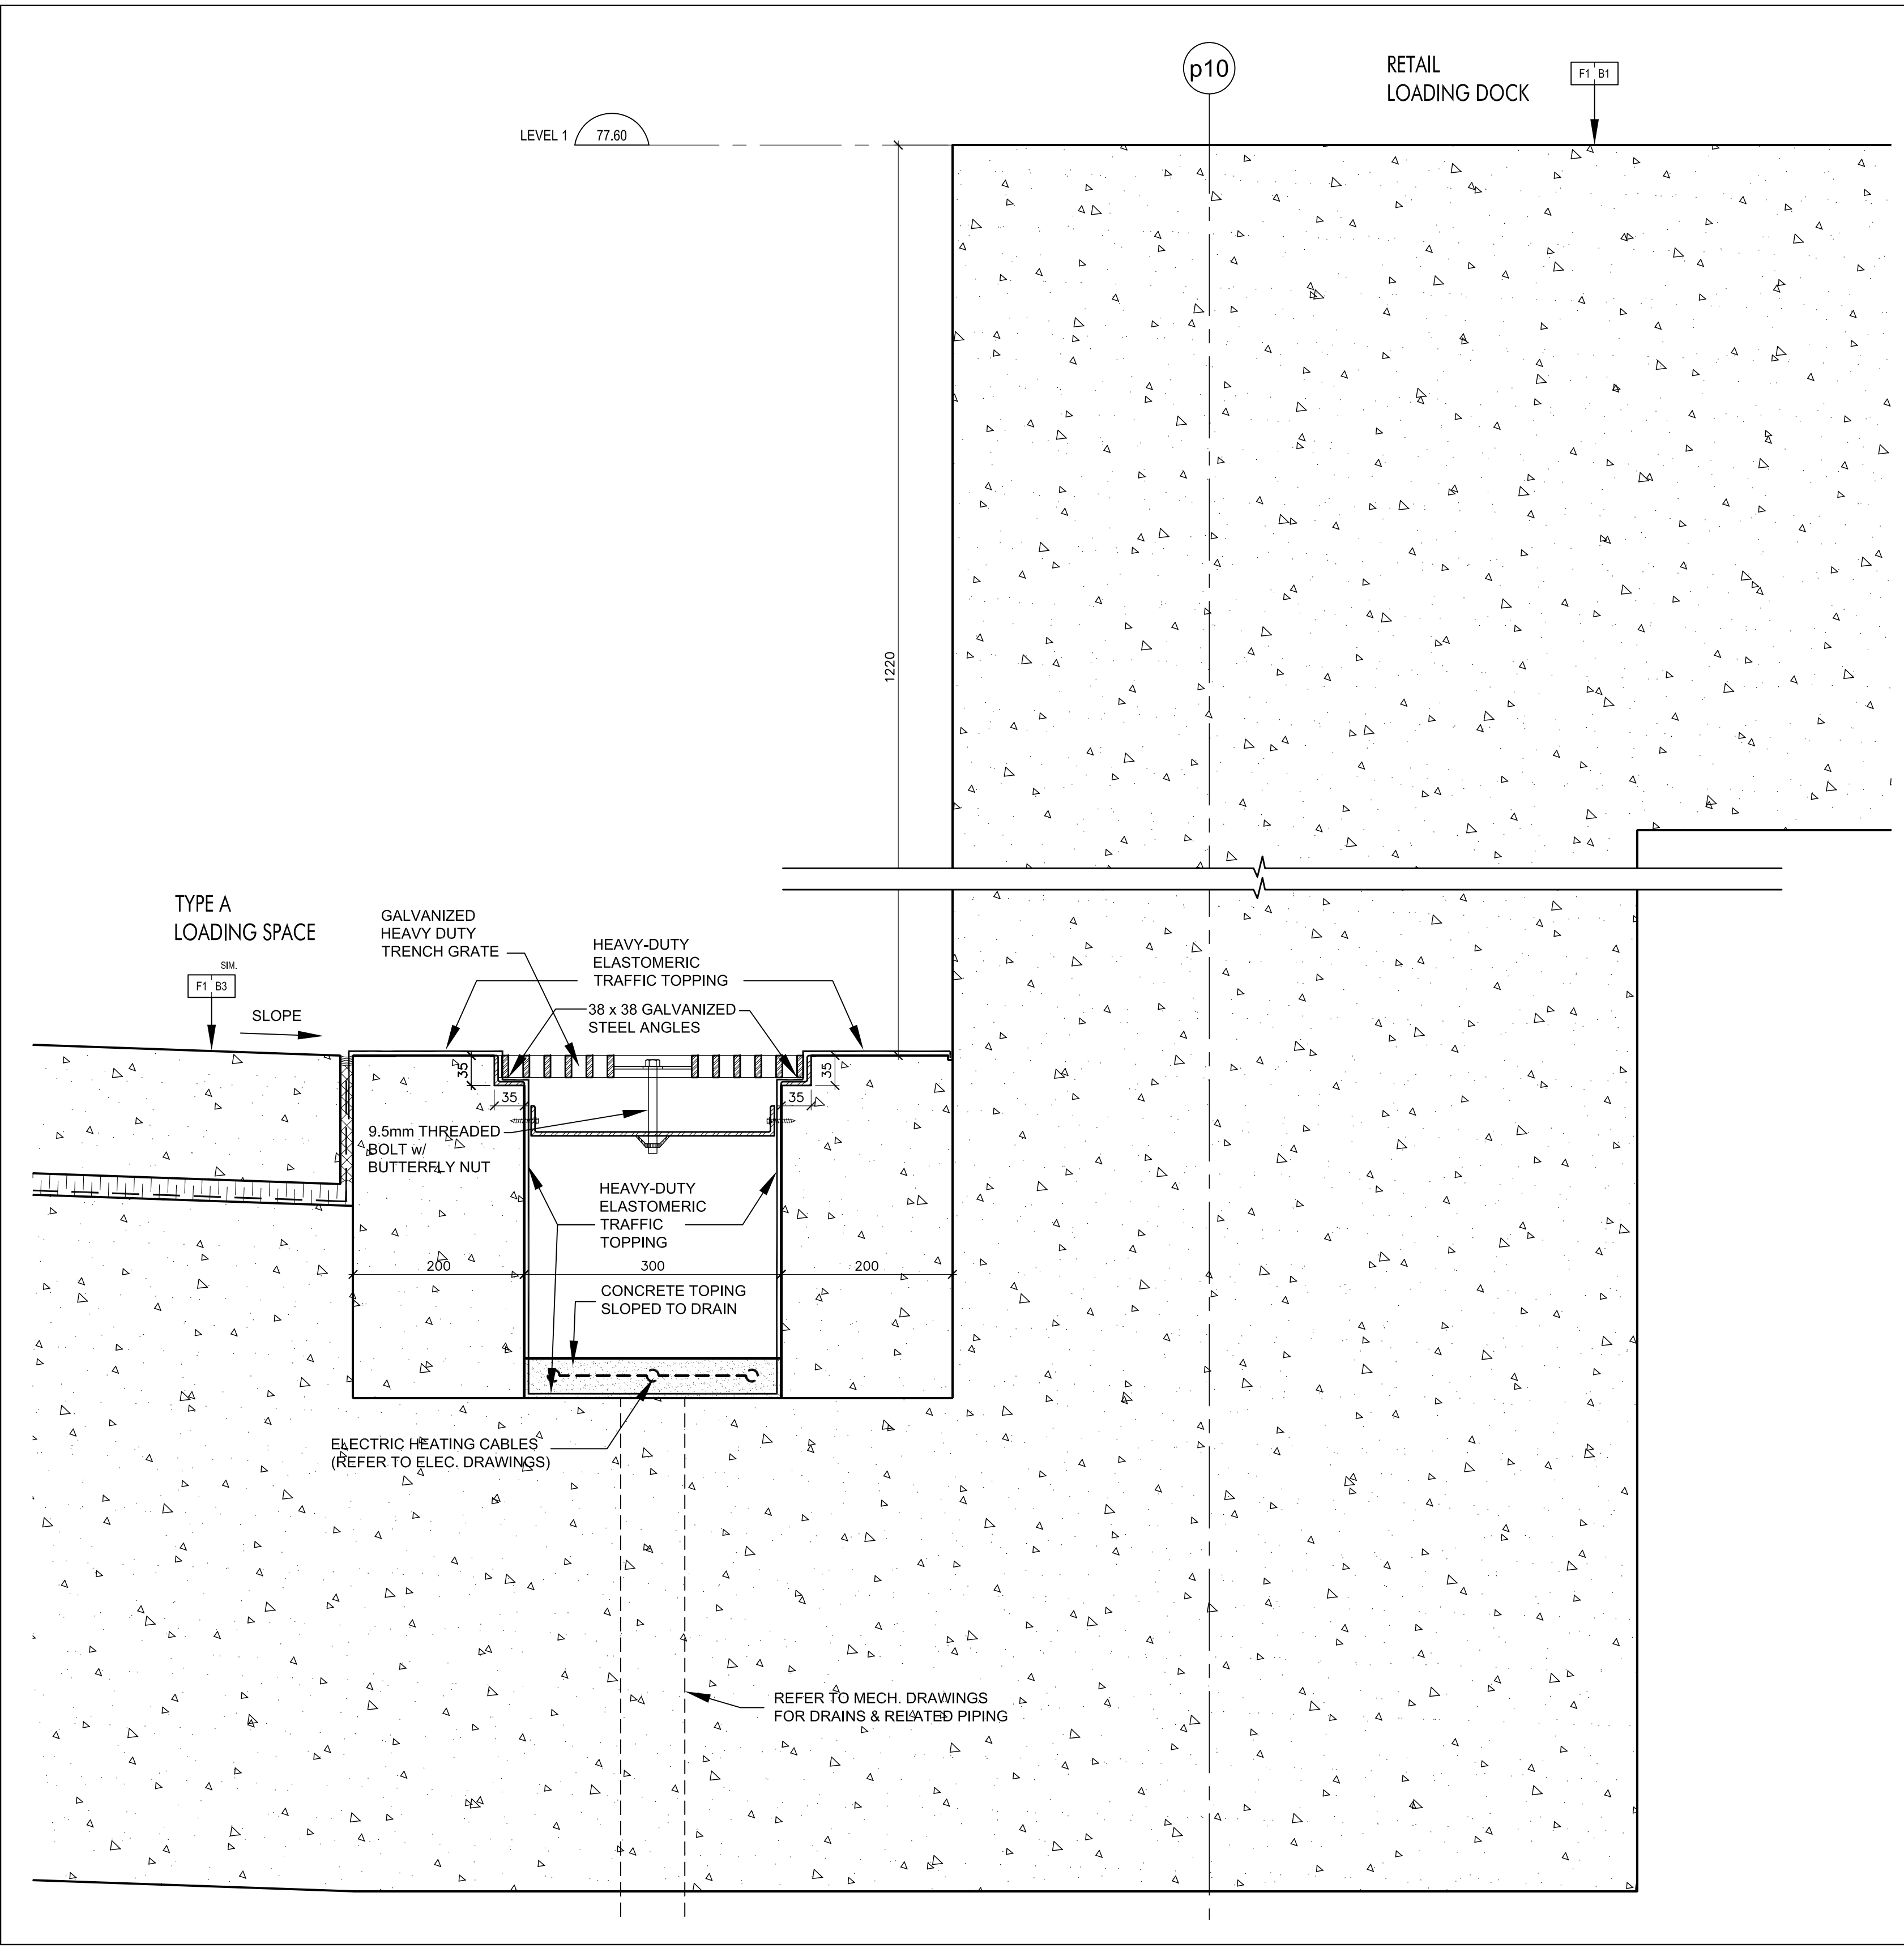


Trench Detail @ Loading Space
SCALE 1:5
A7-08

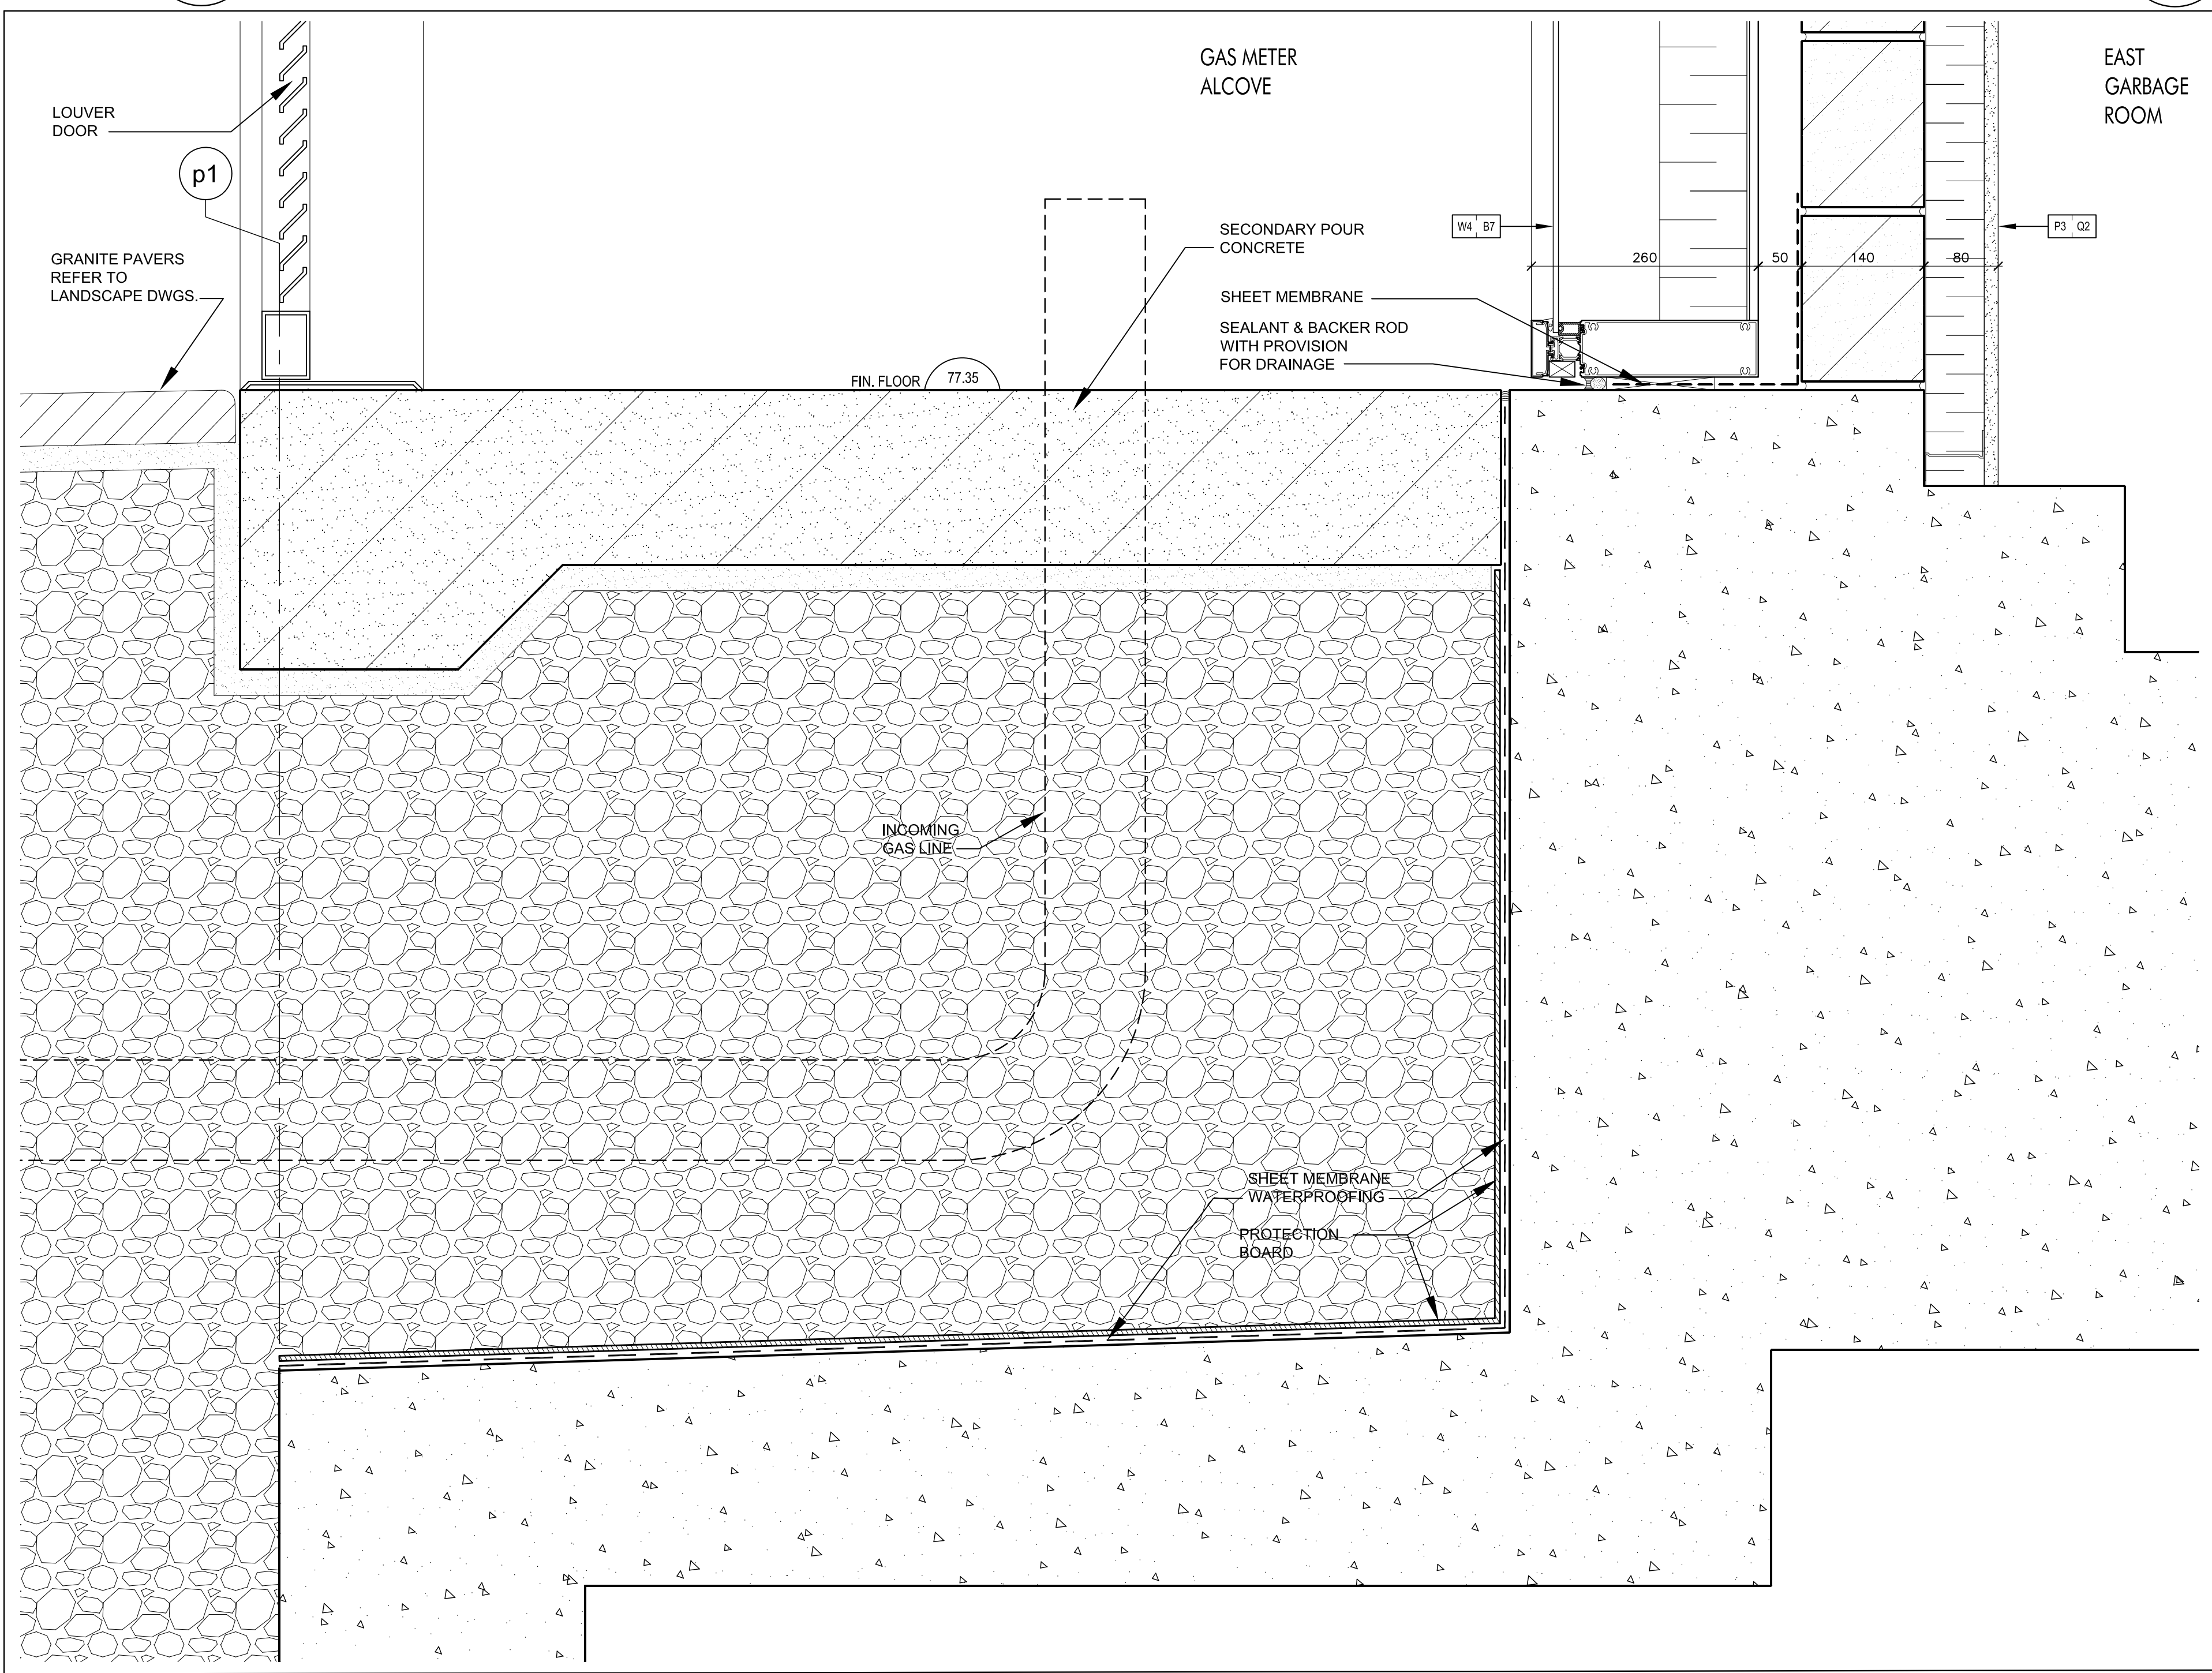


Curtain Wall Sill @ Gas Meter Alcove
(Ref. Wall Section 4/A7-02)
SCALE 1:5
A7-08

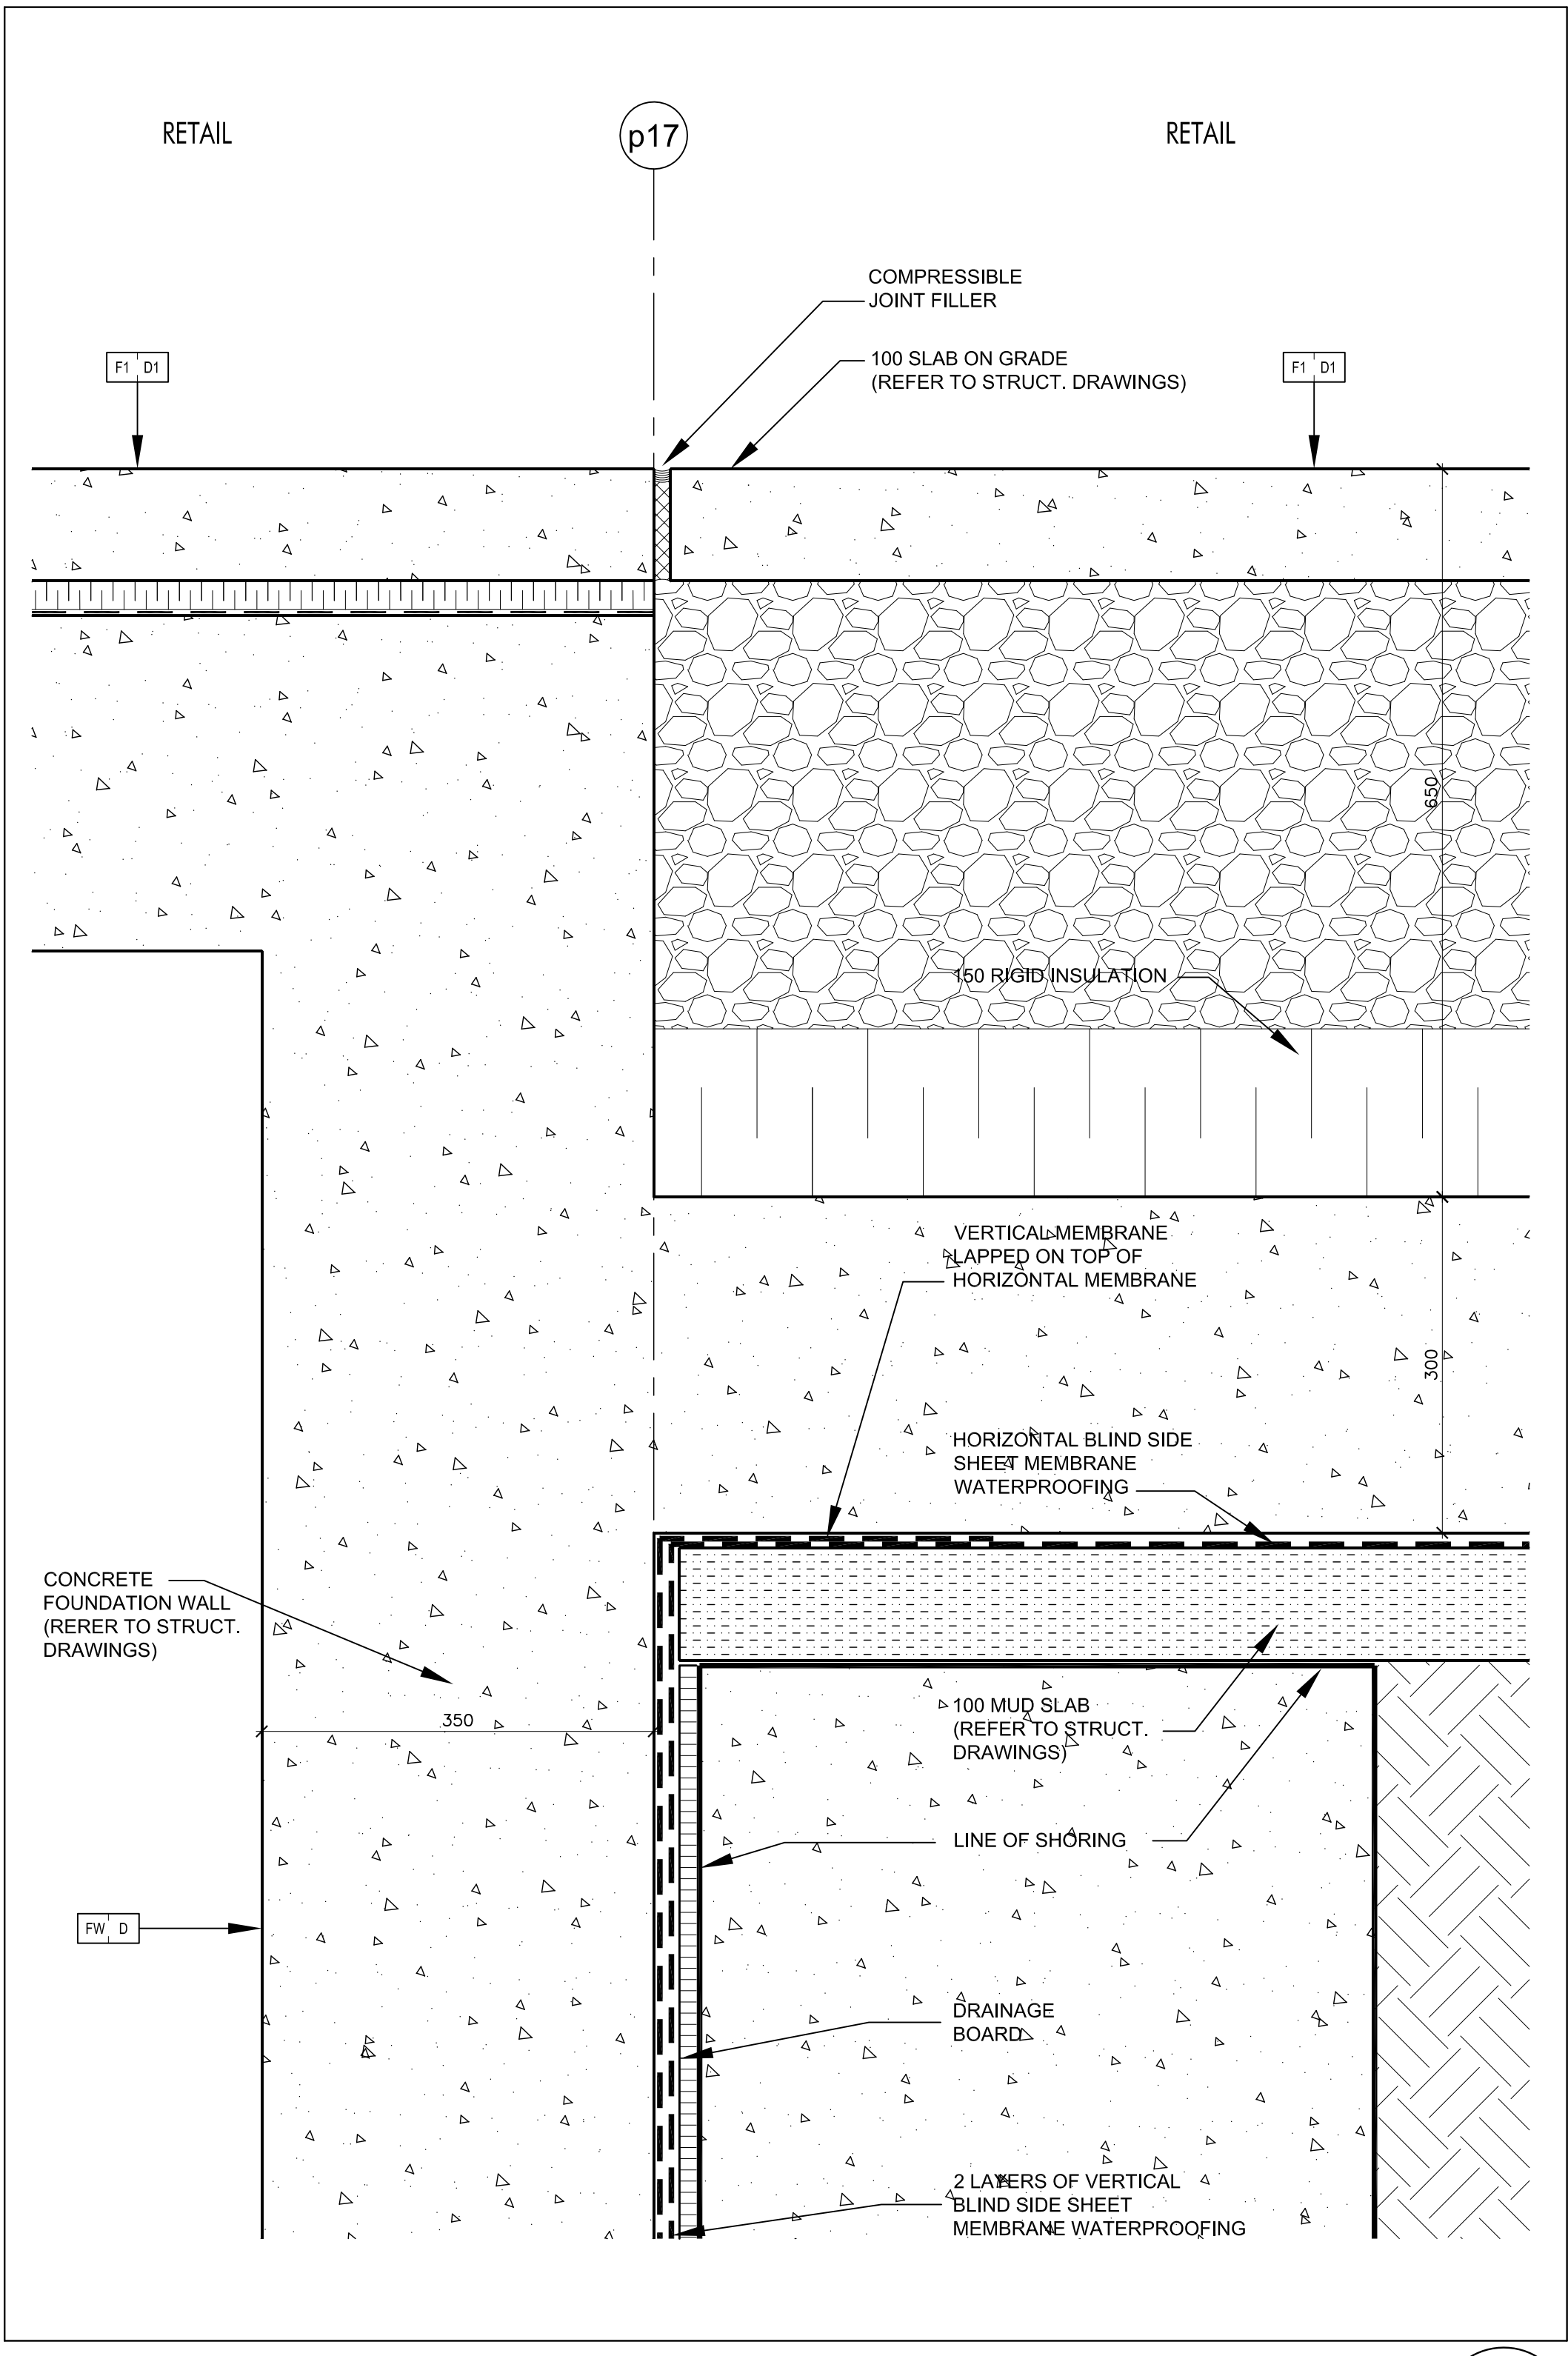


Foundation Wall @ Caisson Wall
SCALE 1:5
A7-08

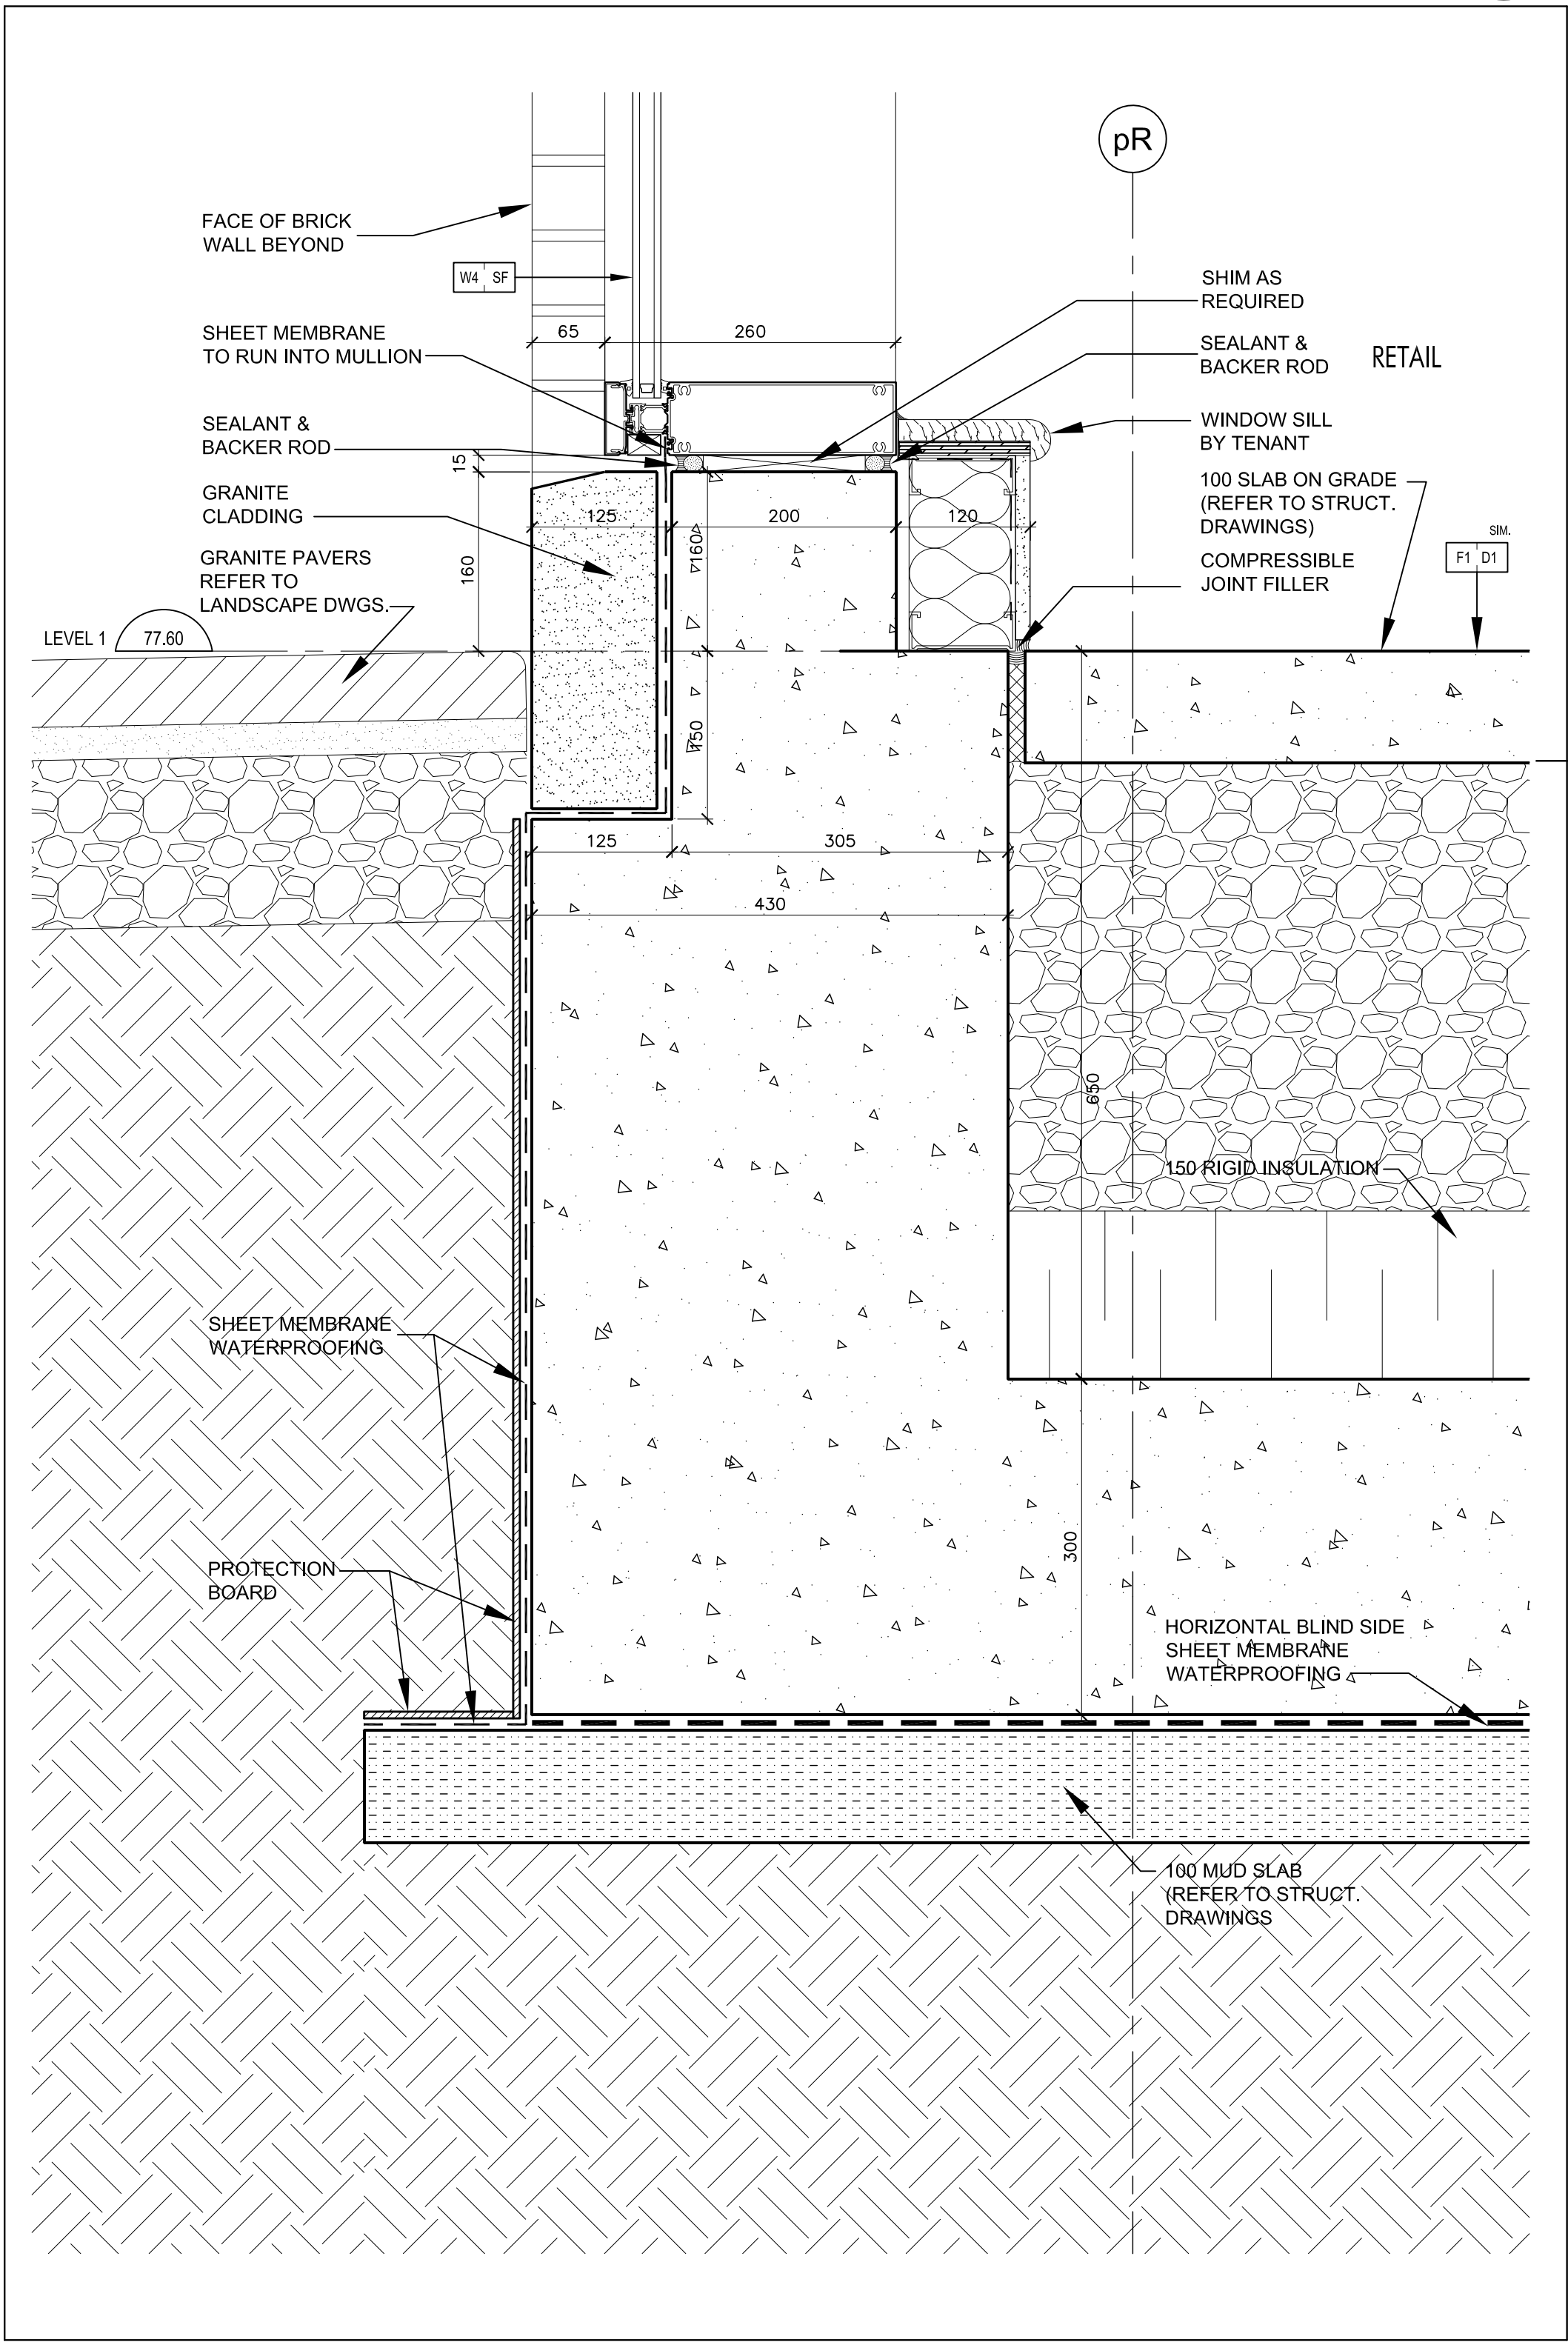


Curtain Wall Sill @ Retail
(Ref. Wall Section 4/A7-04)
SCALE 1:5
A7-08

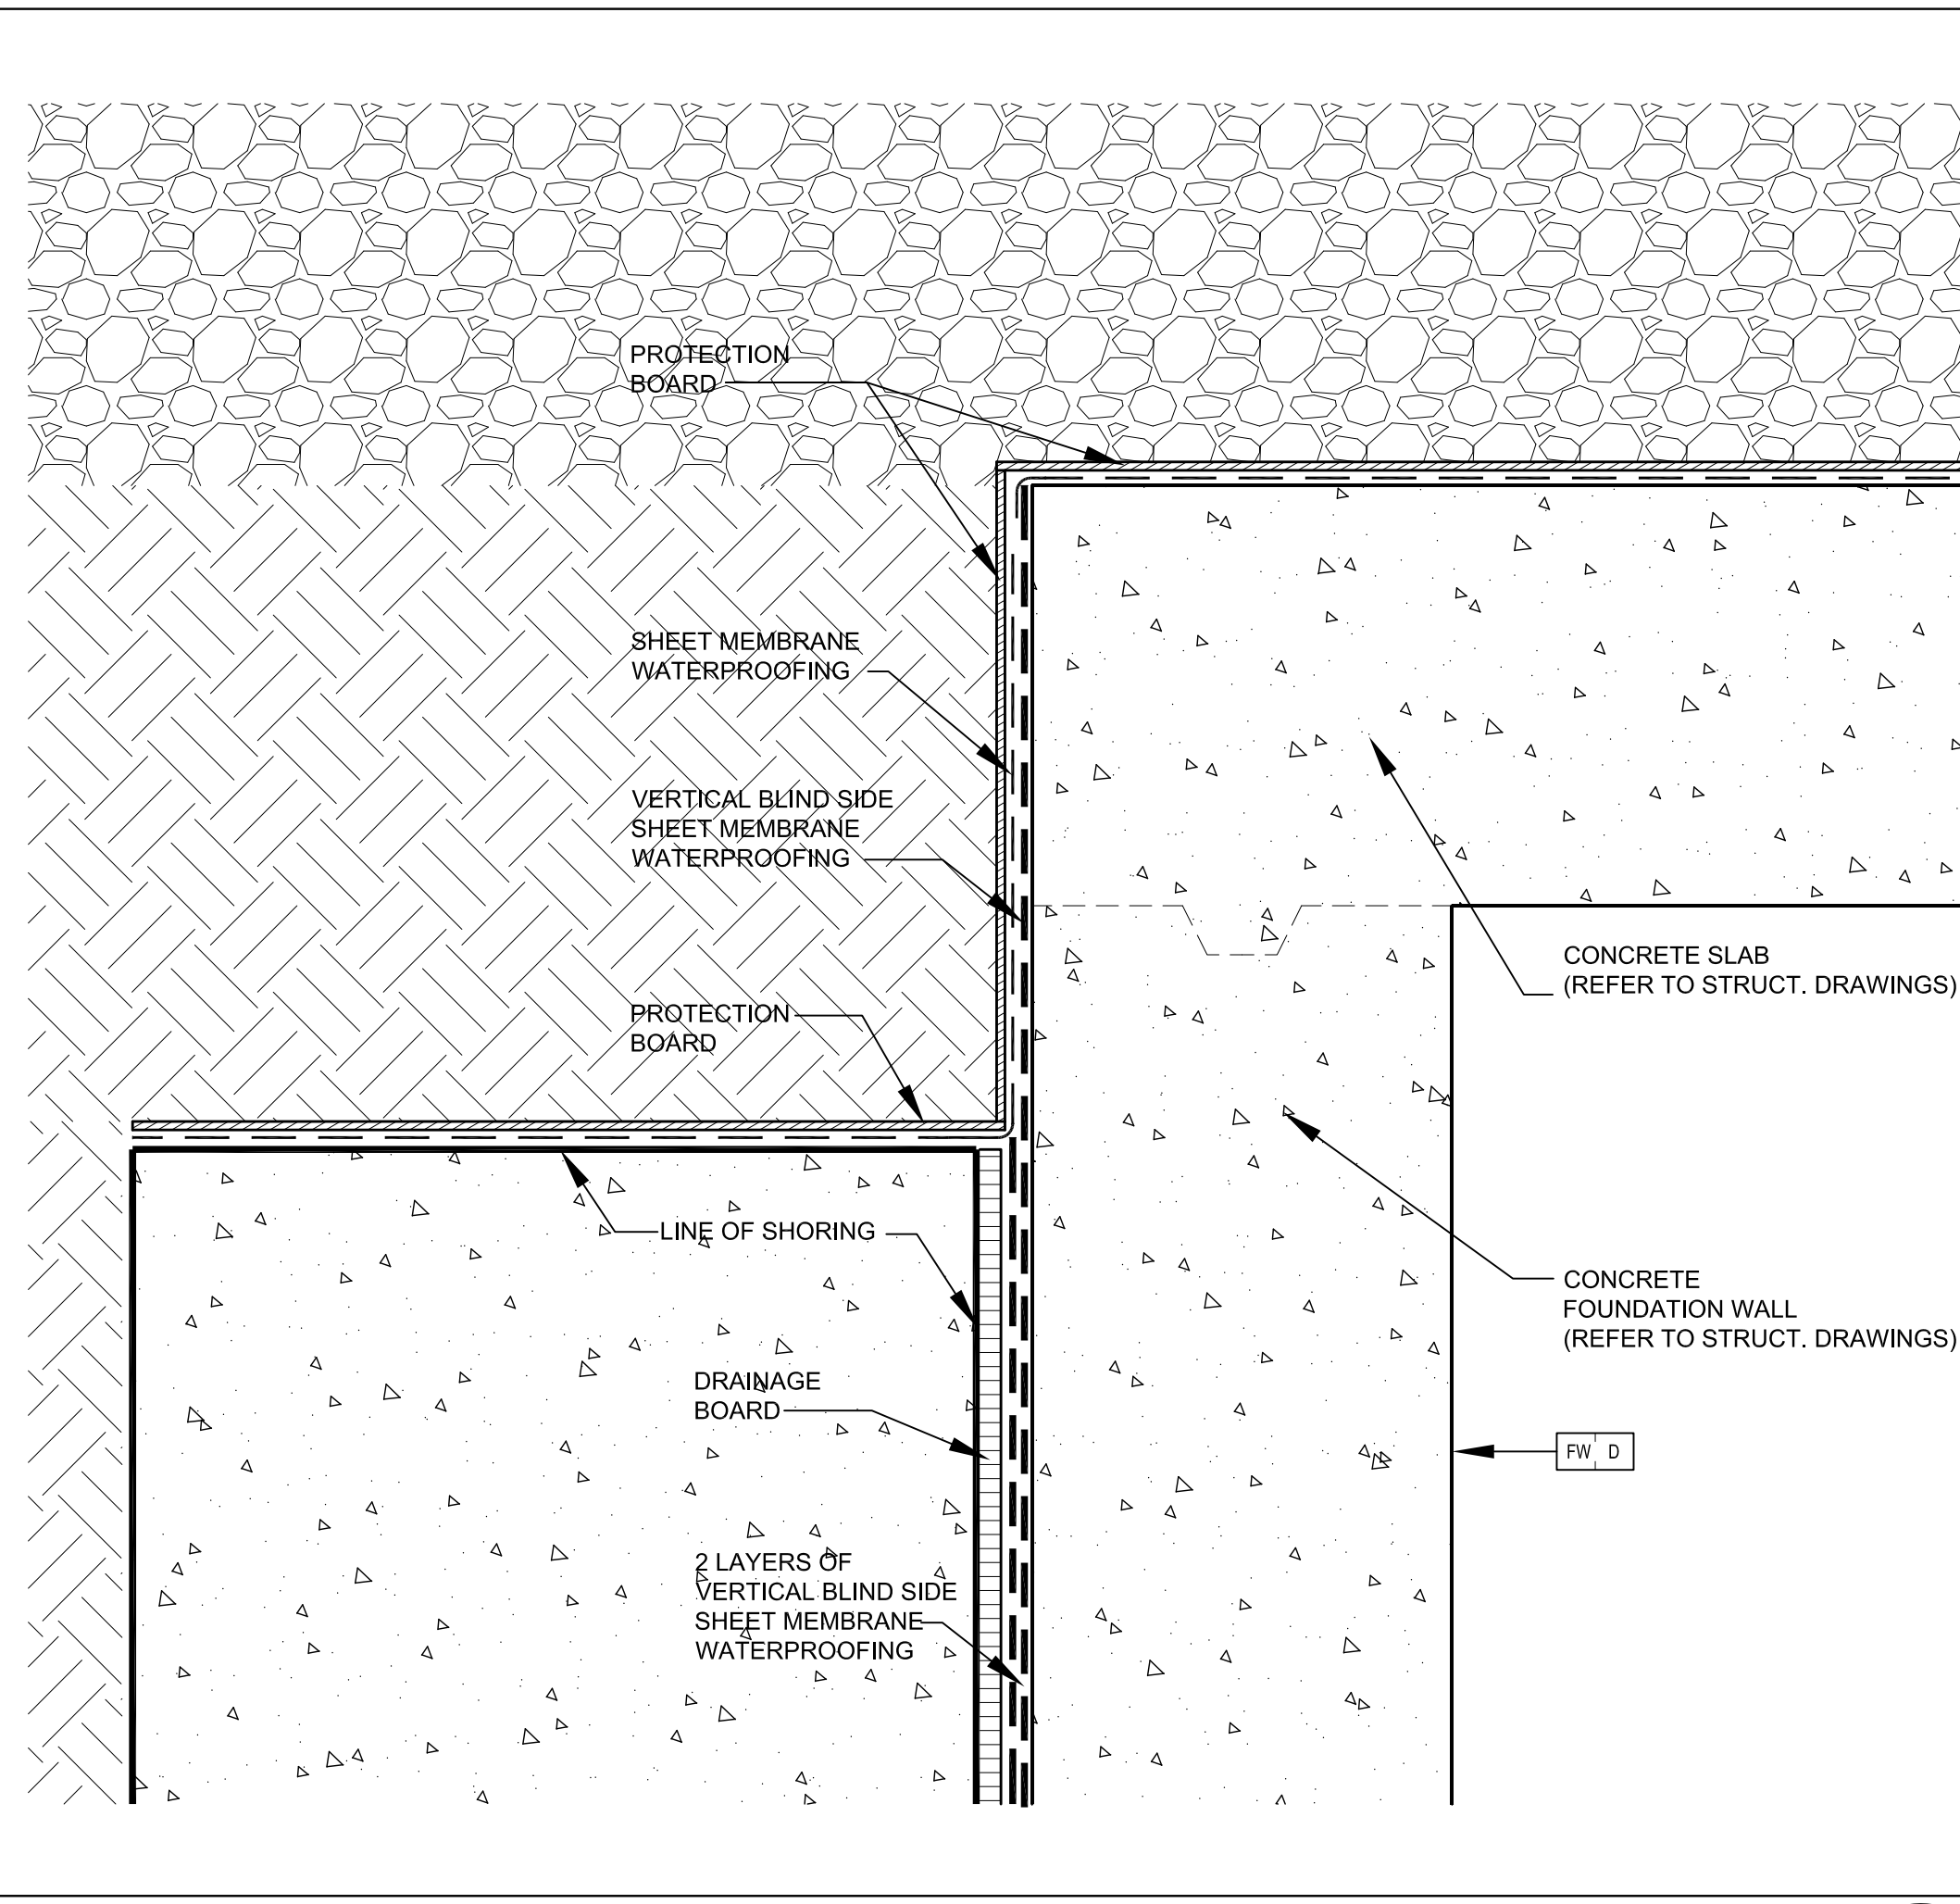


Foundation Wall @ Caisson Wall
SCALE 1:5
A7-08

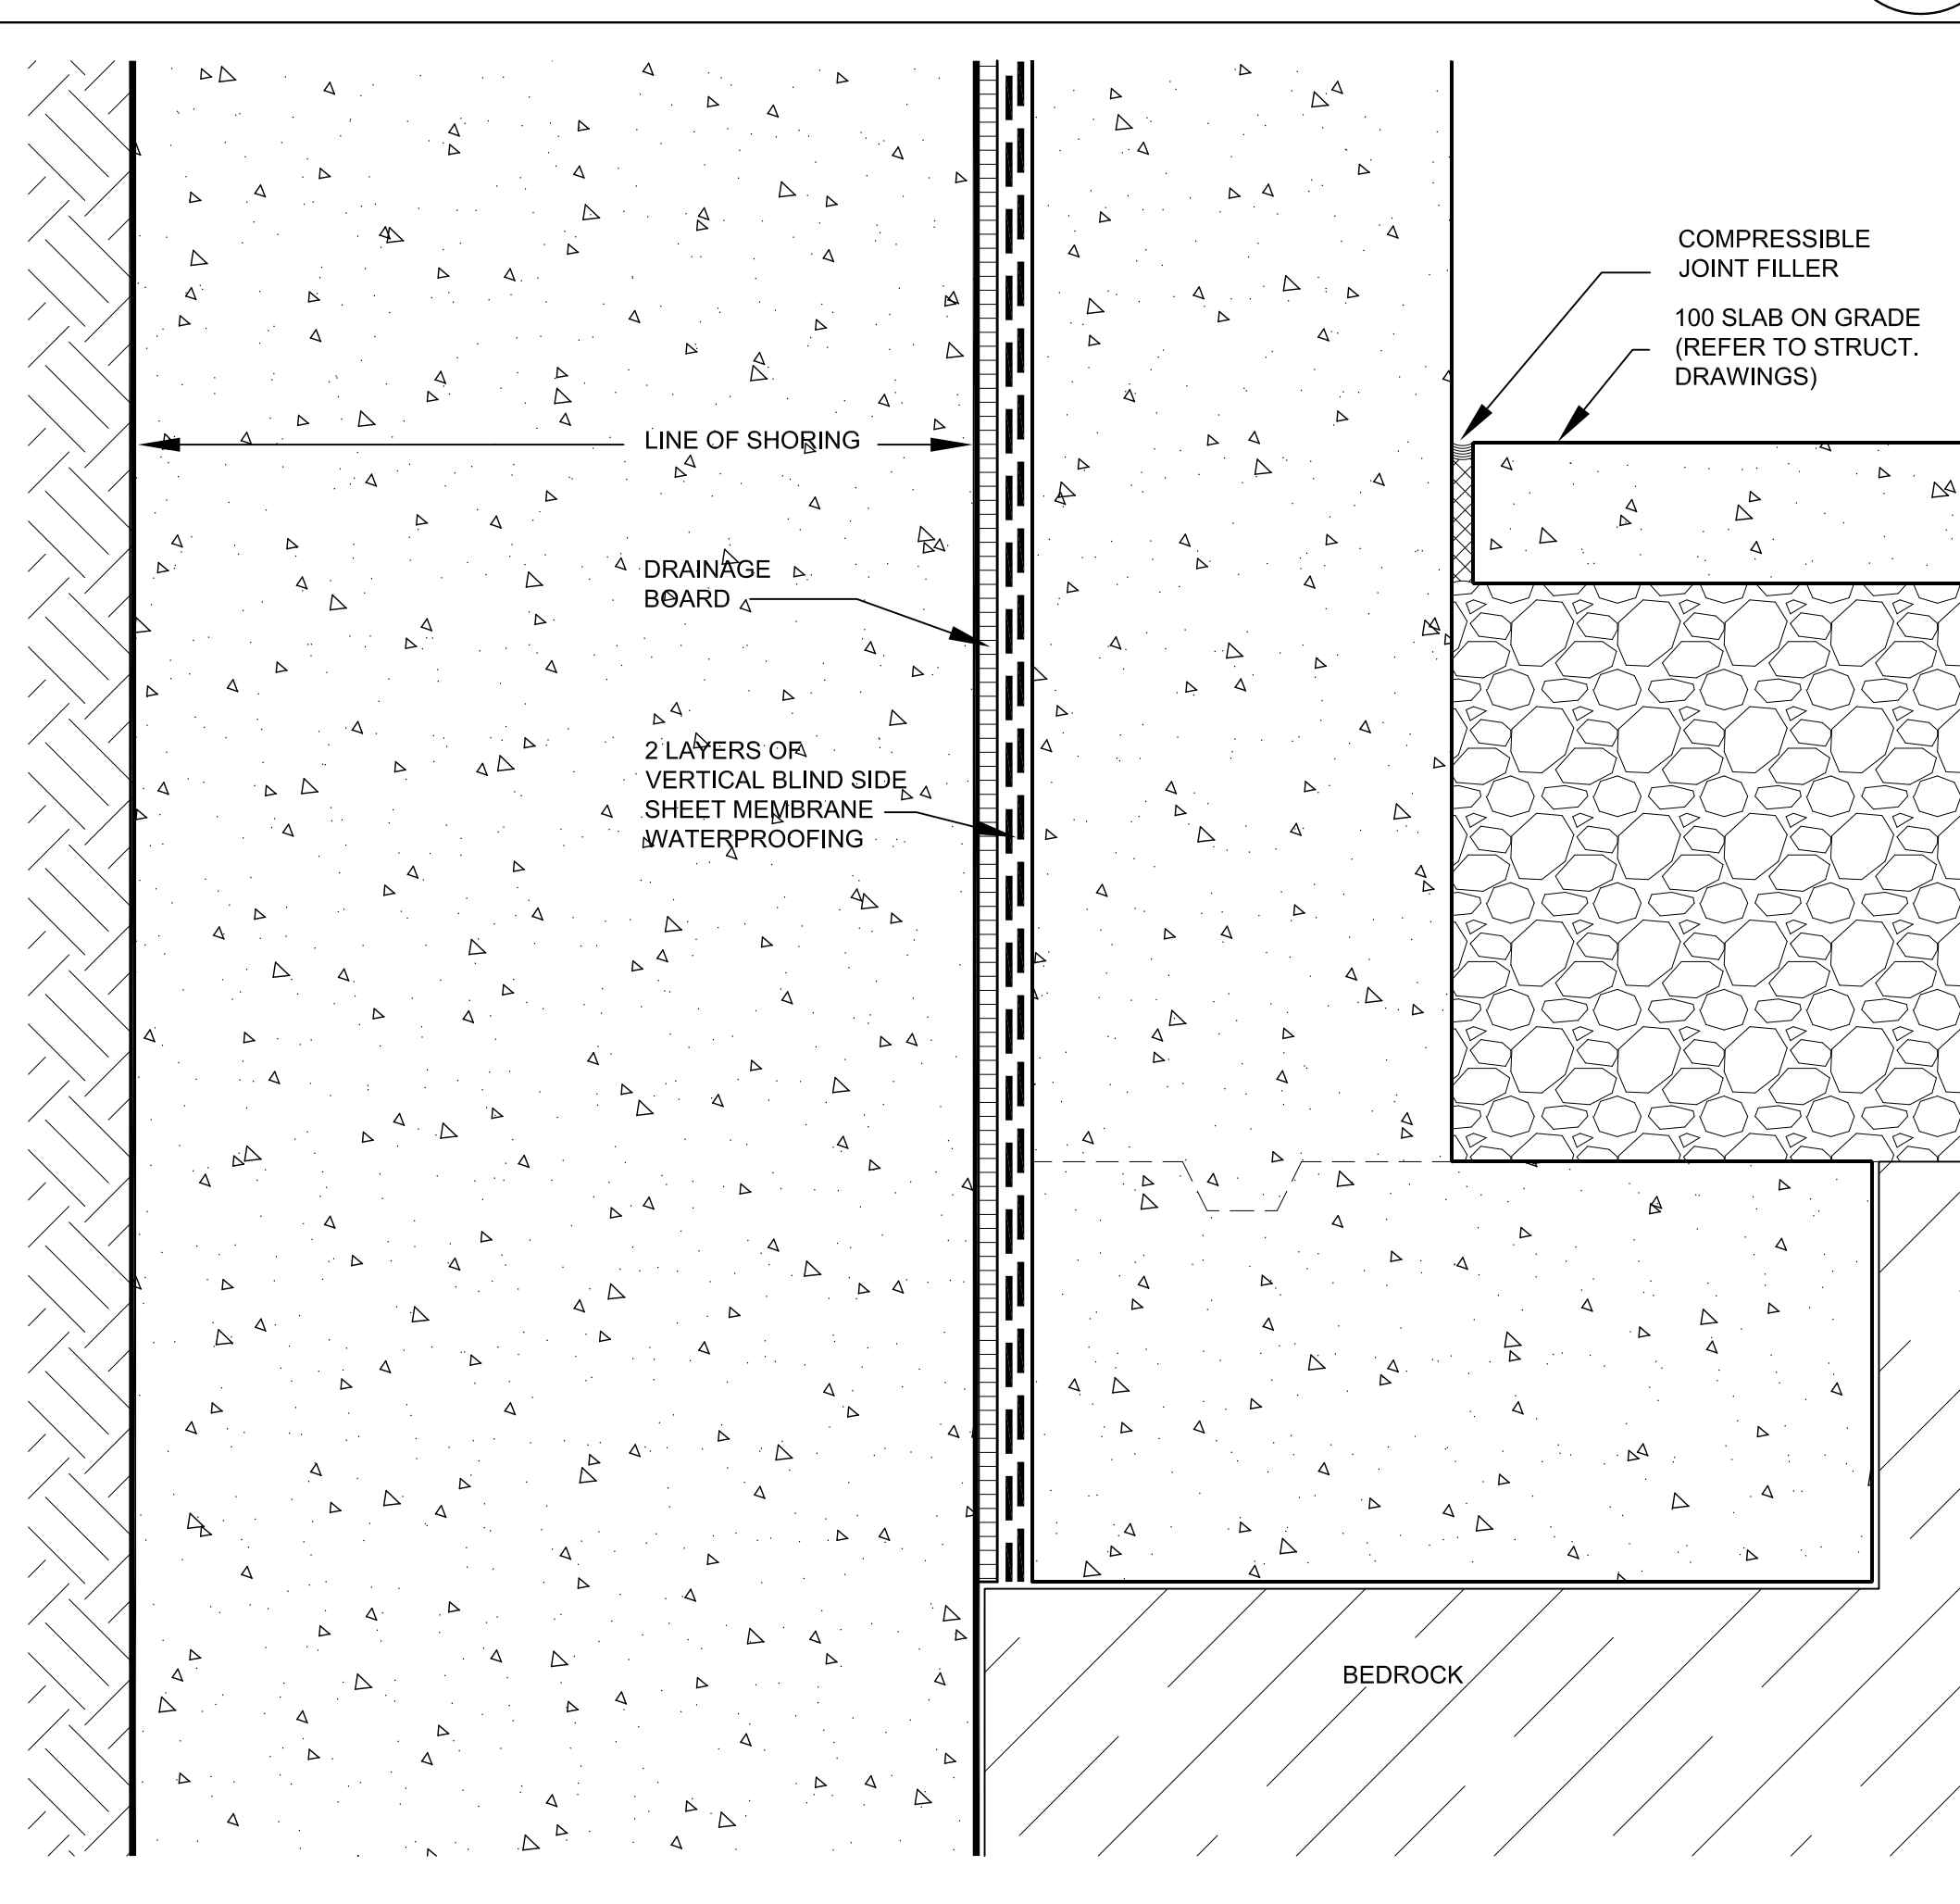


Foundation Wall @ Caisson Wall
SCALE 1:5
A7-08

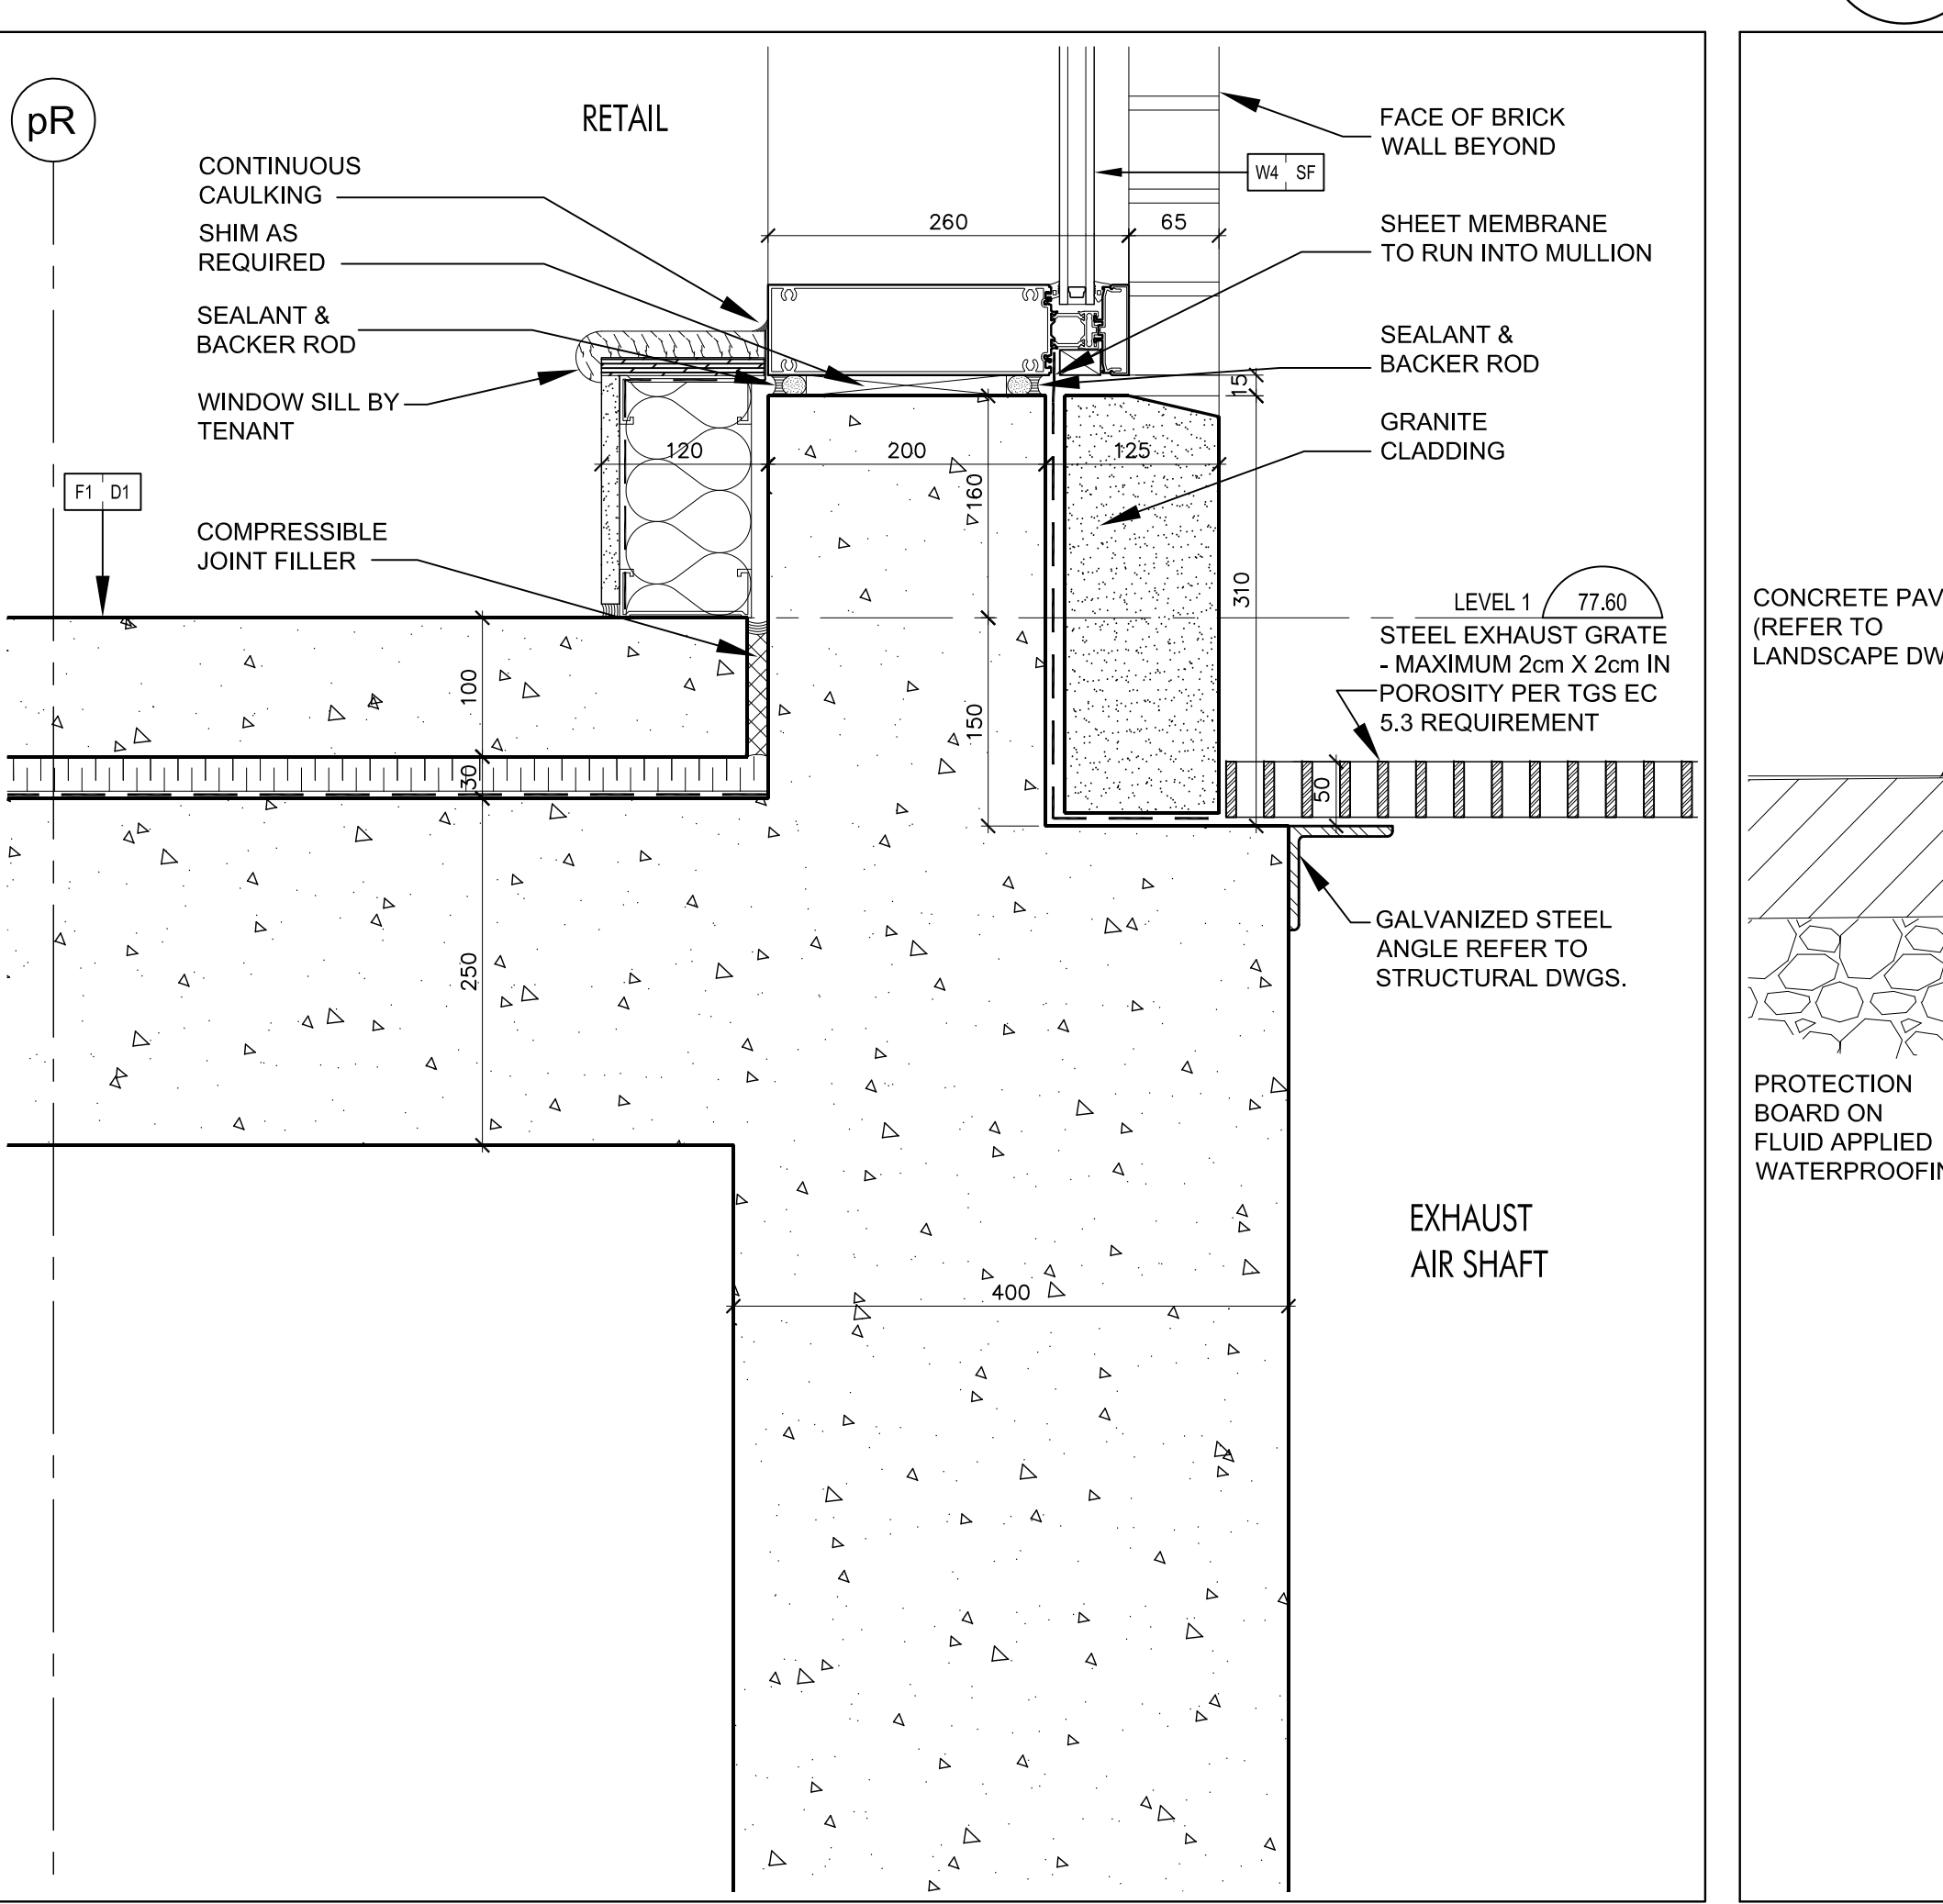


Curtain Wall Sill @ Retail & Steel Grate
SCALE 1:5
A7-08

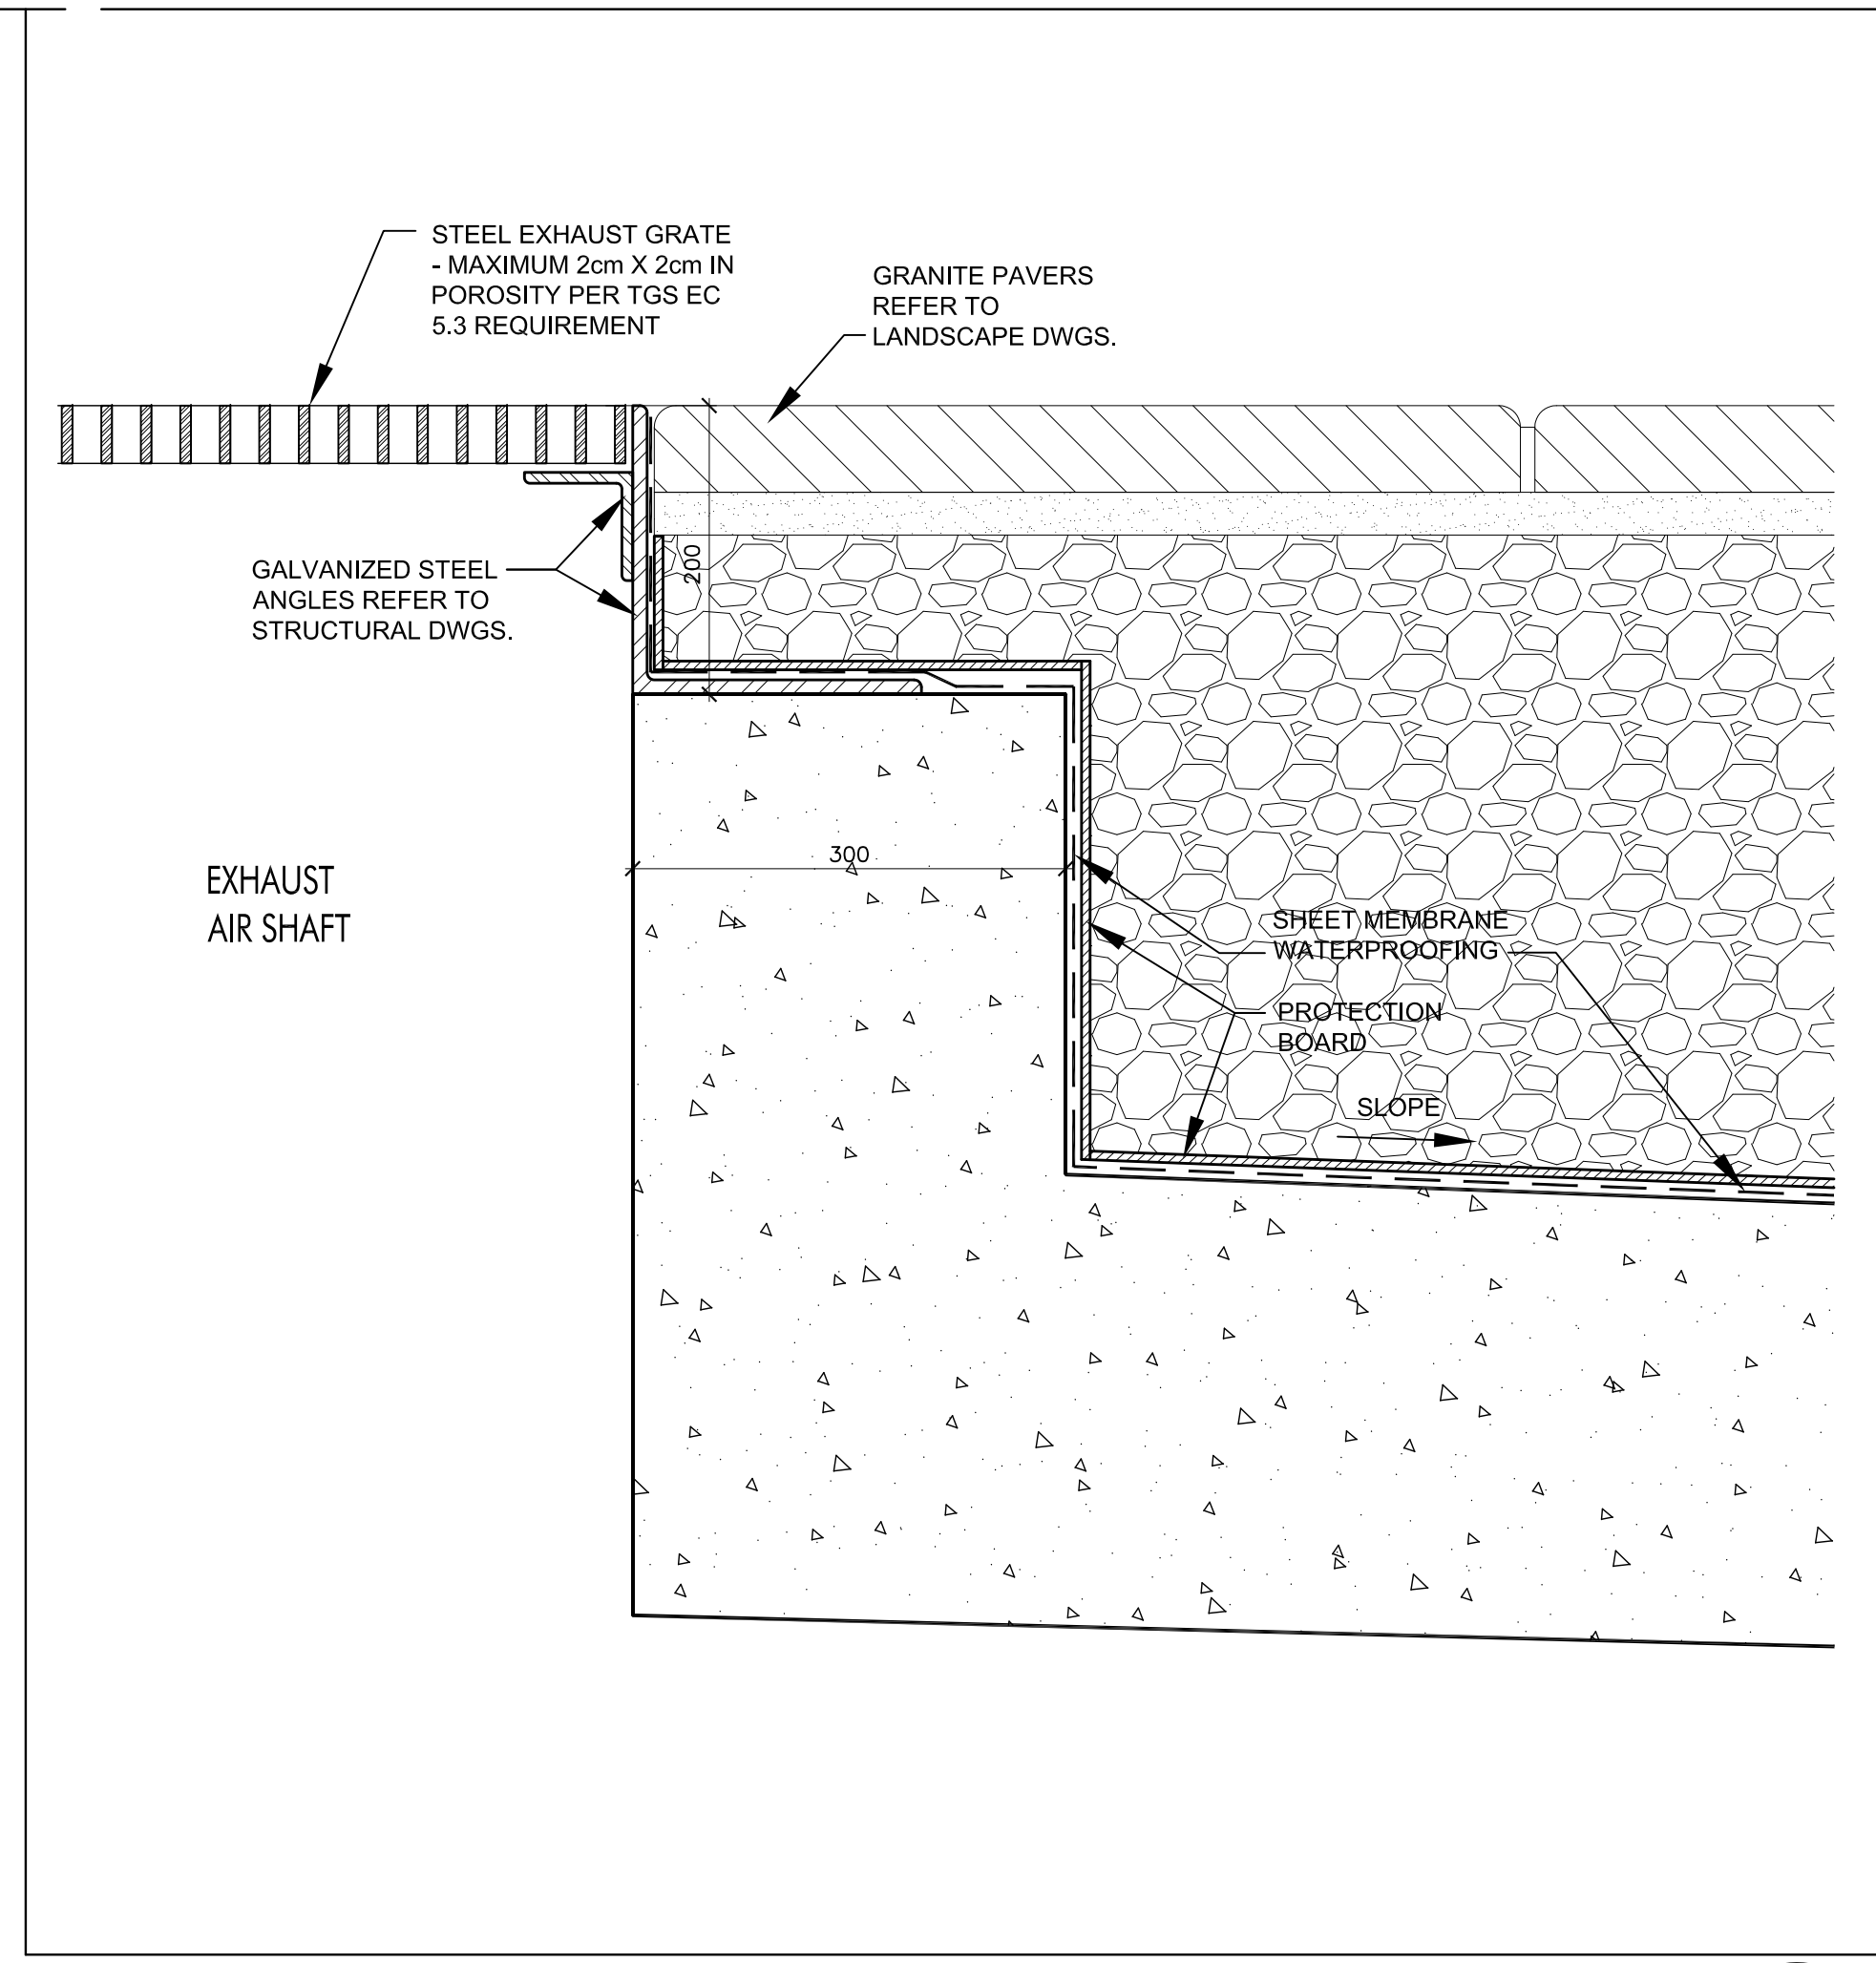

Section thru Exhaust Air Shaft Steel Grate @ Level 1
SCALE 1:5
A7-08

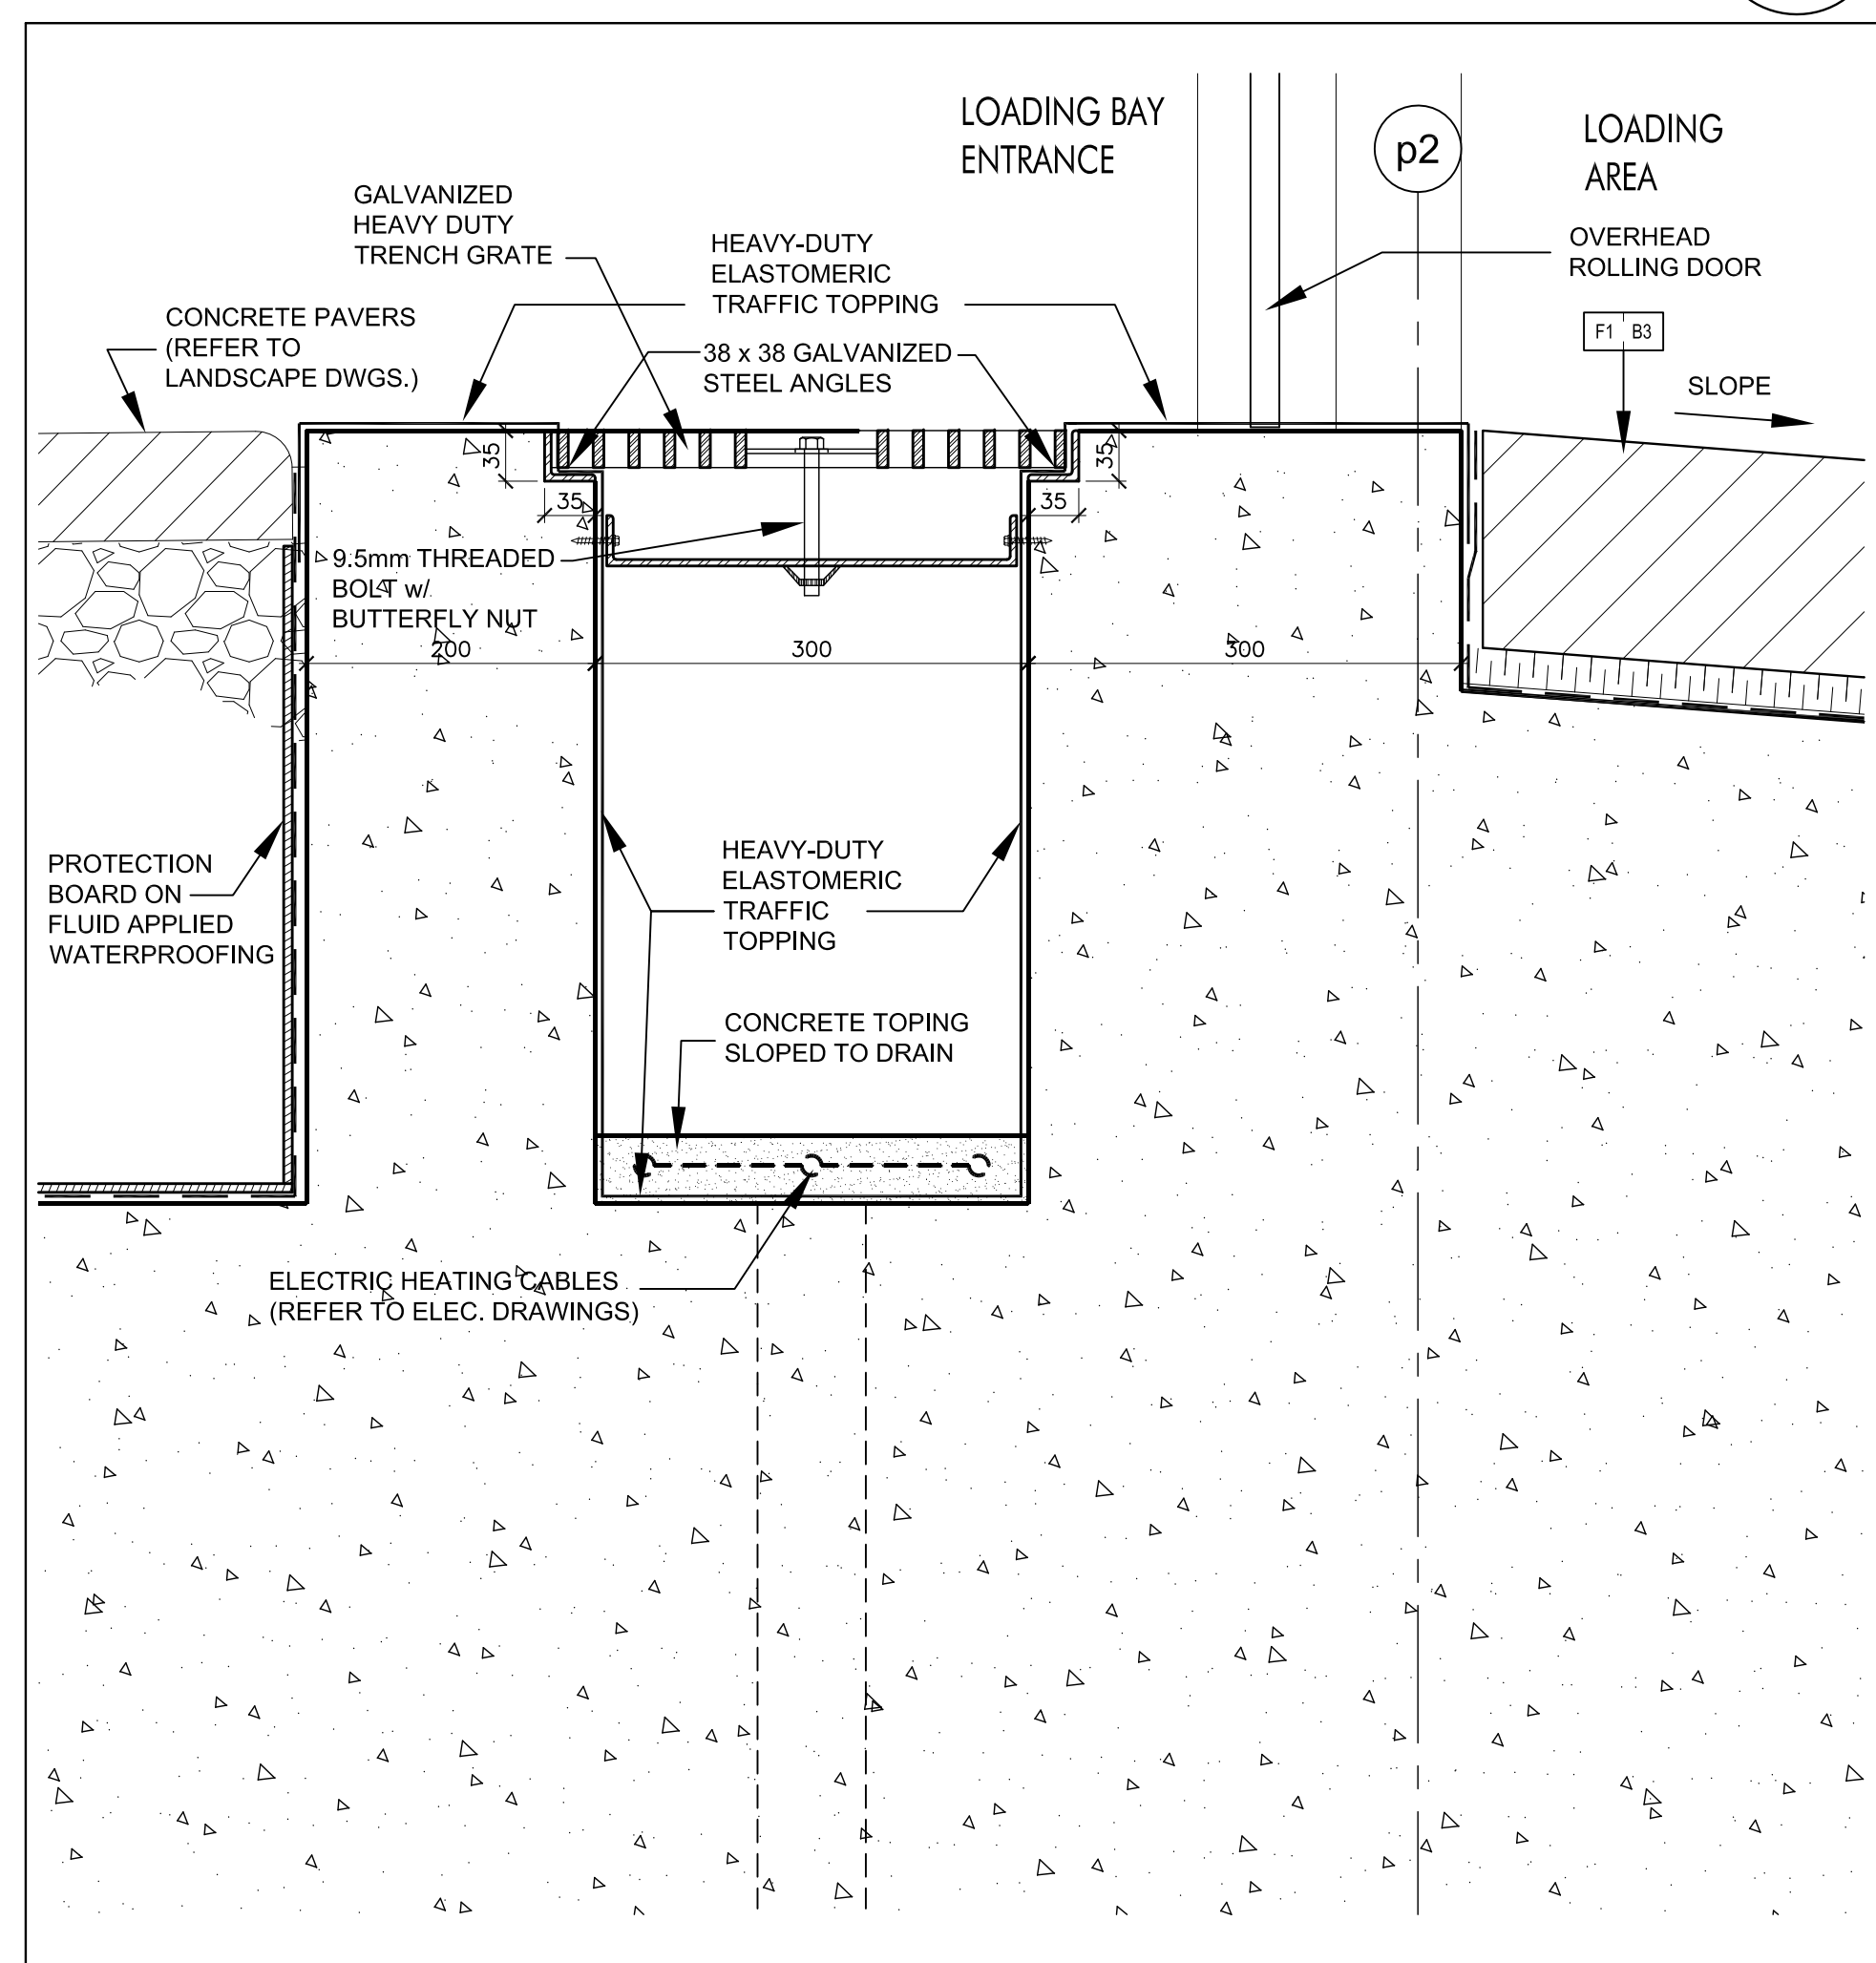

Entrance & O/H Door @ Loading Area
(Ref. Wall Section 7/A7-01)
SCALE 1:5
A7-08

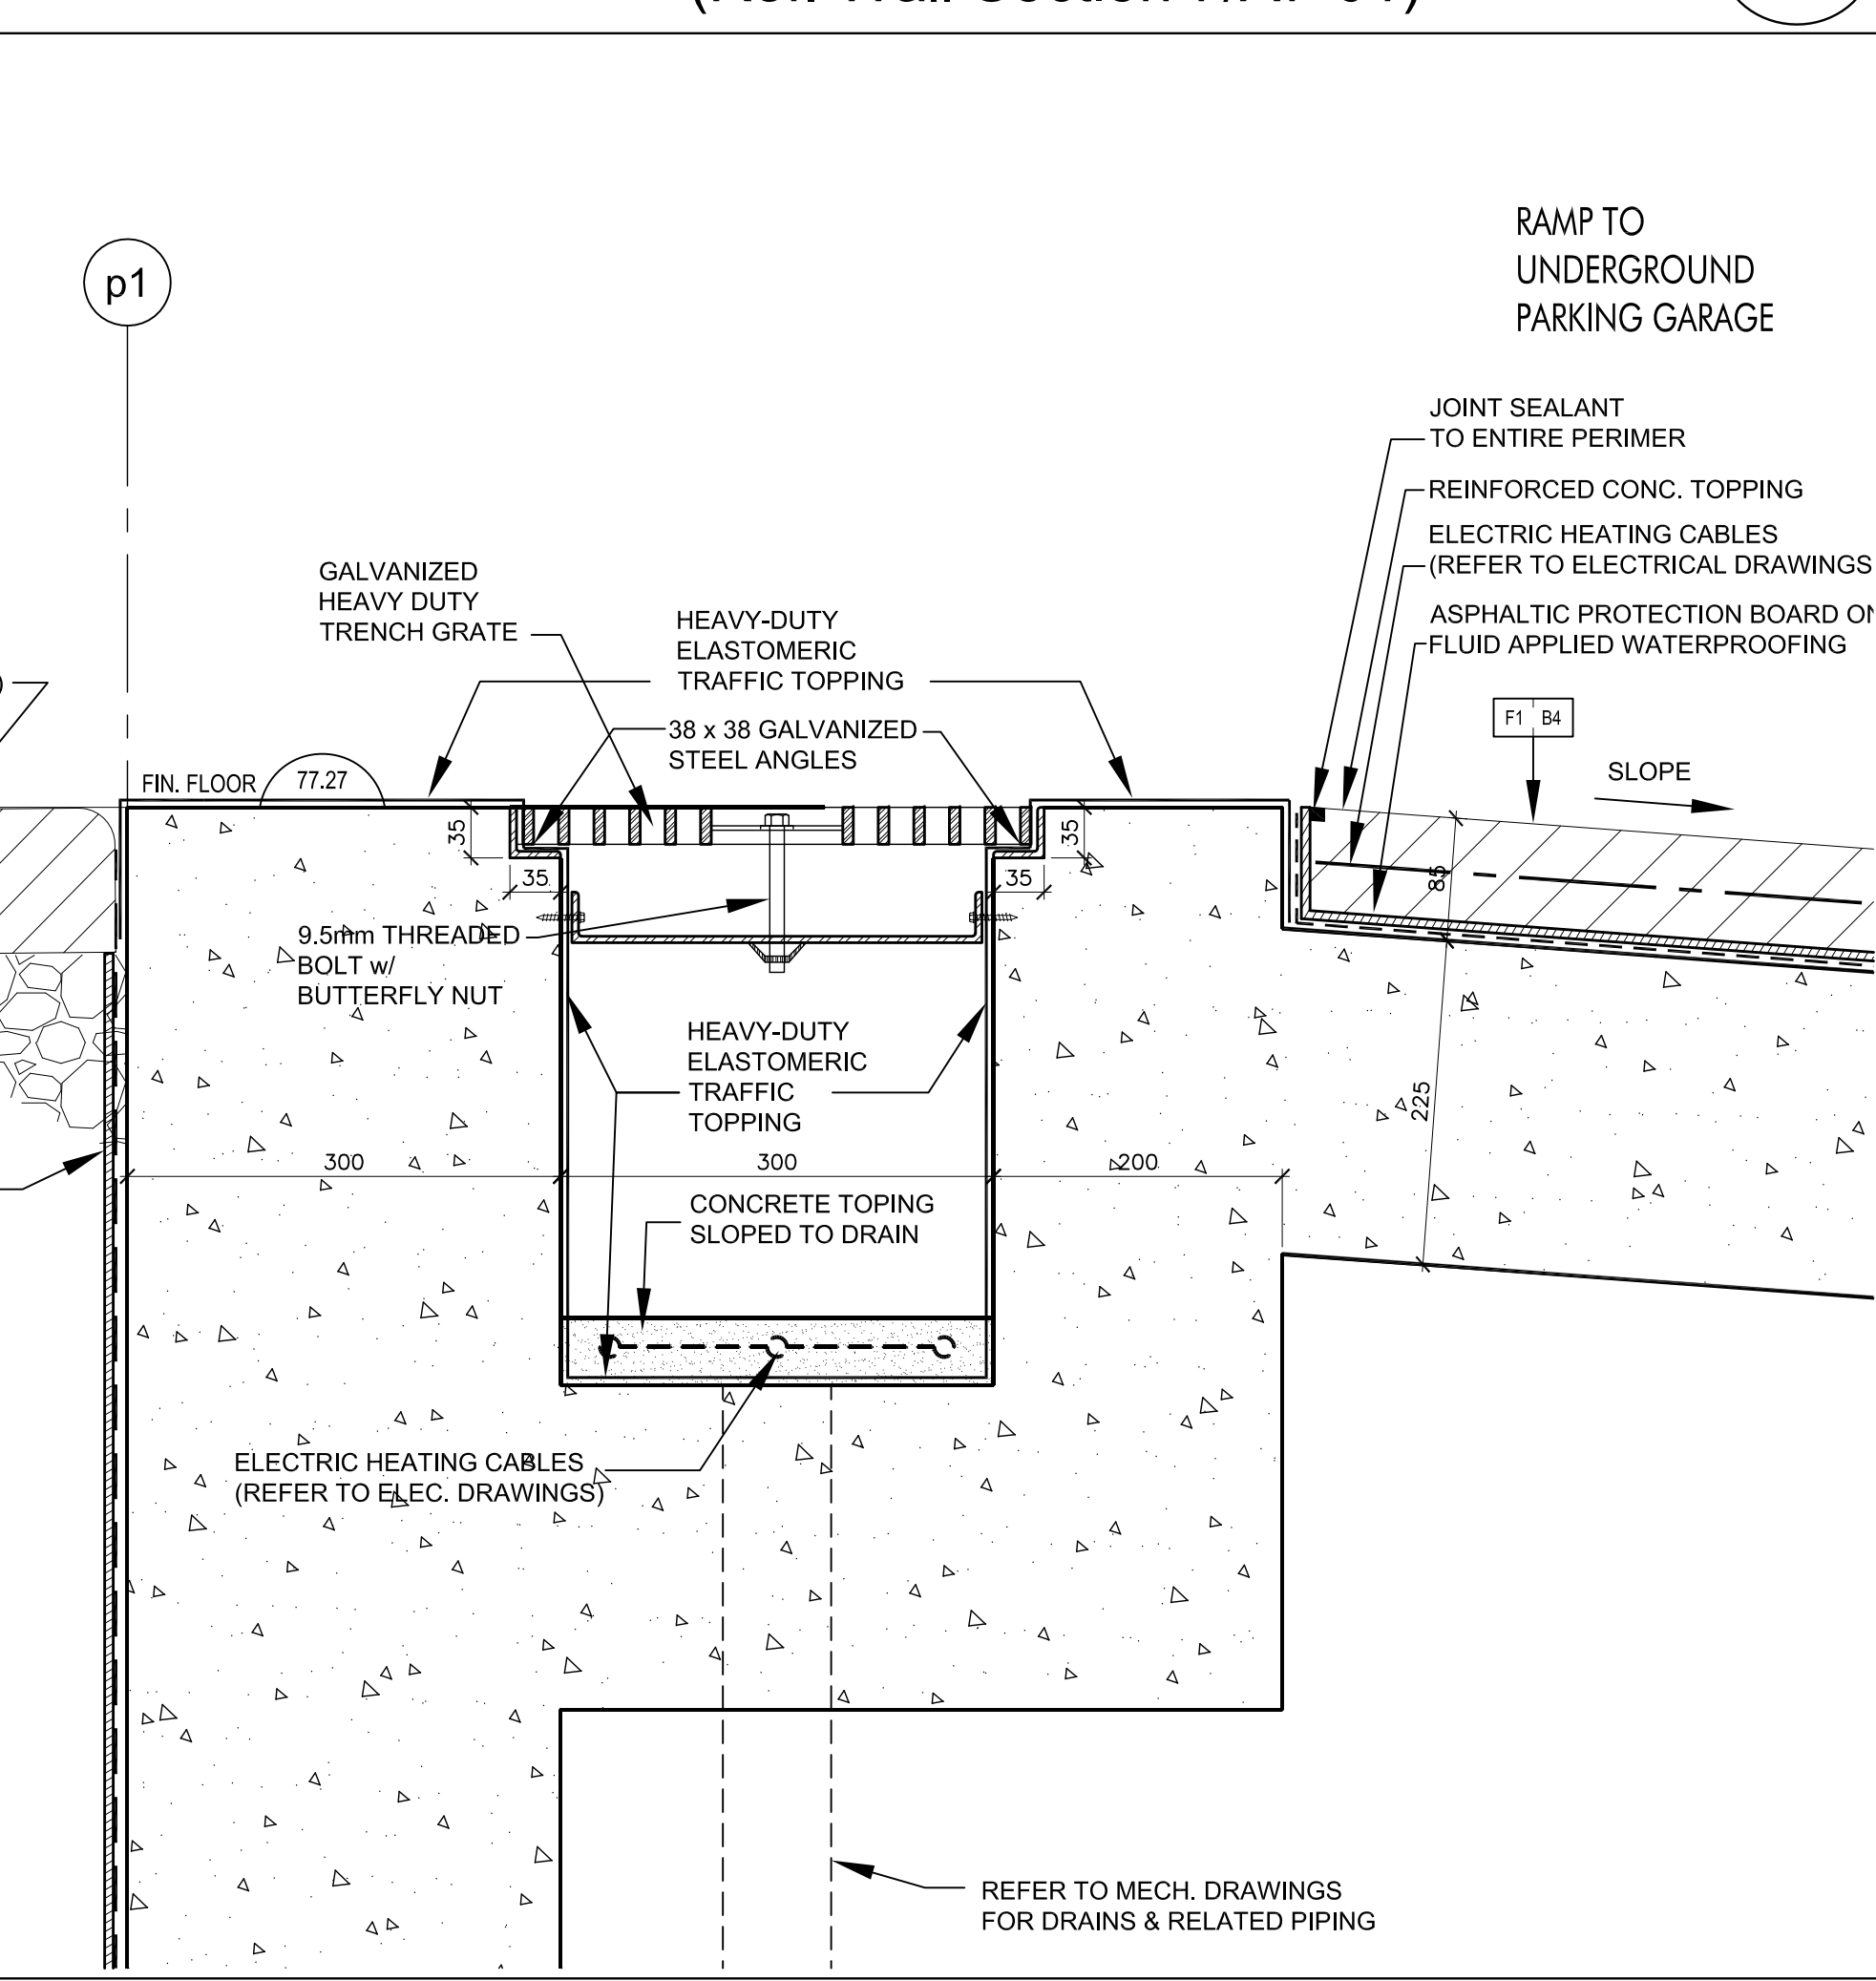

Entrance to Residential Parking
(Ref. Wall Section 5/A7-02)
SCALE 1:5
A7-08

Contractor Must Check And Verify All Dimensions On The Job.
Do Not Scale The Drawings.
All Drawings, Specifications And Related Documents Are The Copyright Of
The Architect And Shall Be Returned Upon Request.
Registration Of Drawings, Specifications And Related Documents
By Part Of Which Is Prohibited Without The Architect's Written Permission.
This Drawing Is Not To Be Used For Construction Until Signed By The Architect.
Date:



KIRKOR ARCHITECTS + PLANNERS
20 Martin Road Avenue, Toronto, Ontario, M3J 2K8
Tel: 646-6550, Tel: 646-6551, www.kirkorarchitects.com

No.: Revision Date:

PROGRESS SET
January 11, 2016

4.	Tender	1	Oct 15, 2015
3.	Building Permit Resubmission	1	Aug 14, 2015
2.	Building Permit	1	June 12, 2015
1.	Preconstruction Toronto Review	1	May 1, 2015
No.	Issued For		Date

AQUAVISTA
AT BAYSIDE TORONTO

Drawing Title
Section Details

Project
Hines TRIDEL
AQUAVISTA
Block 3 - R3 & R4
263 Queens Quay East
Toronto, ON
Code

1:5
S.D.
C.A.
13148
January 11, 2016
Drawing No.

A7-08