

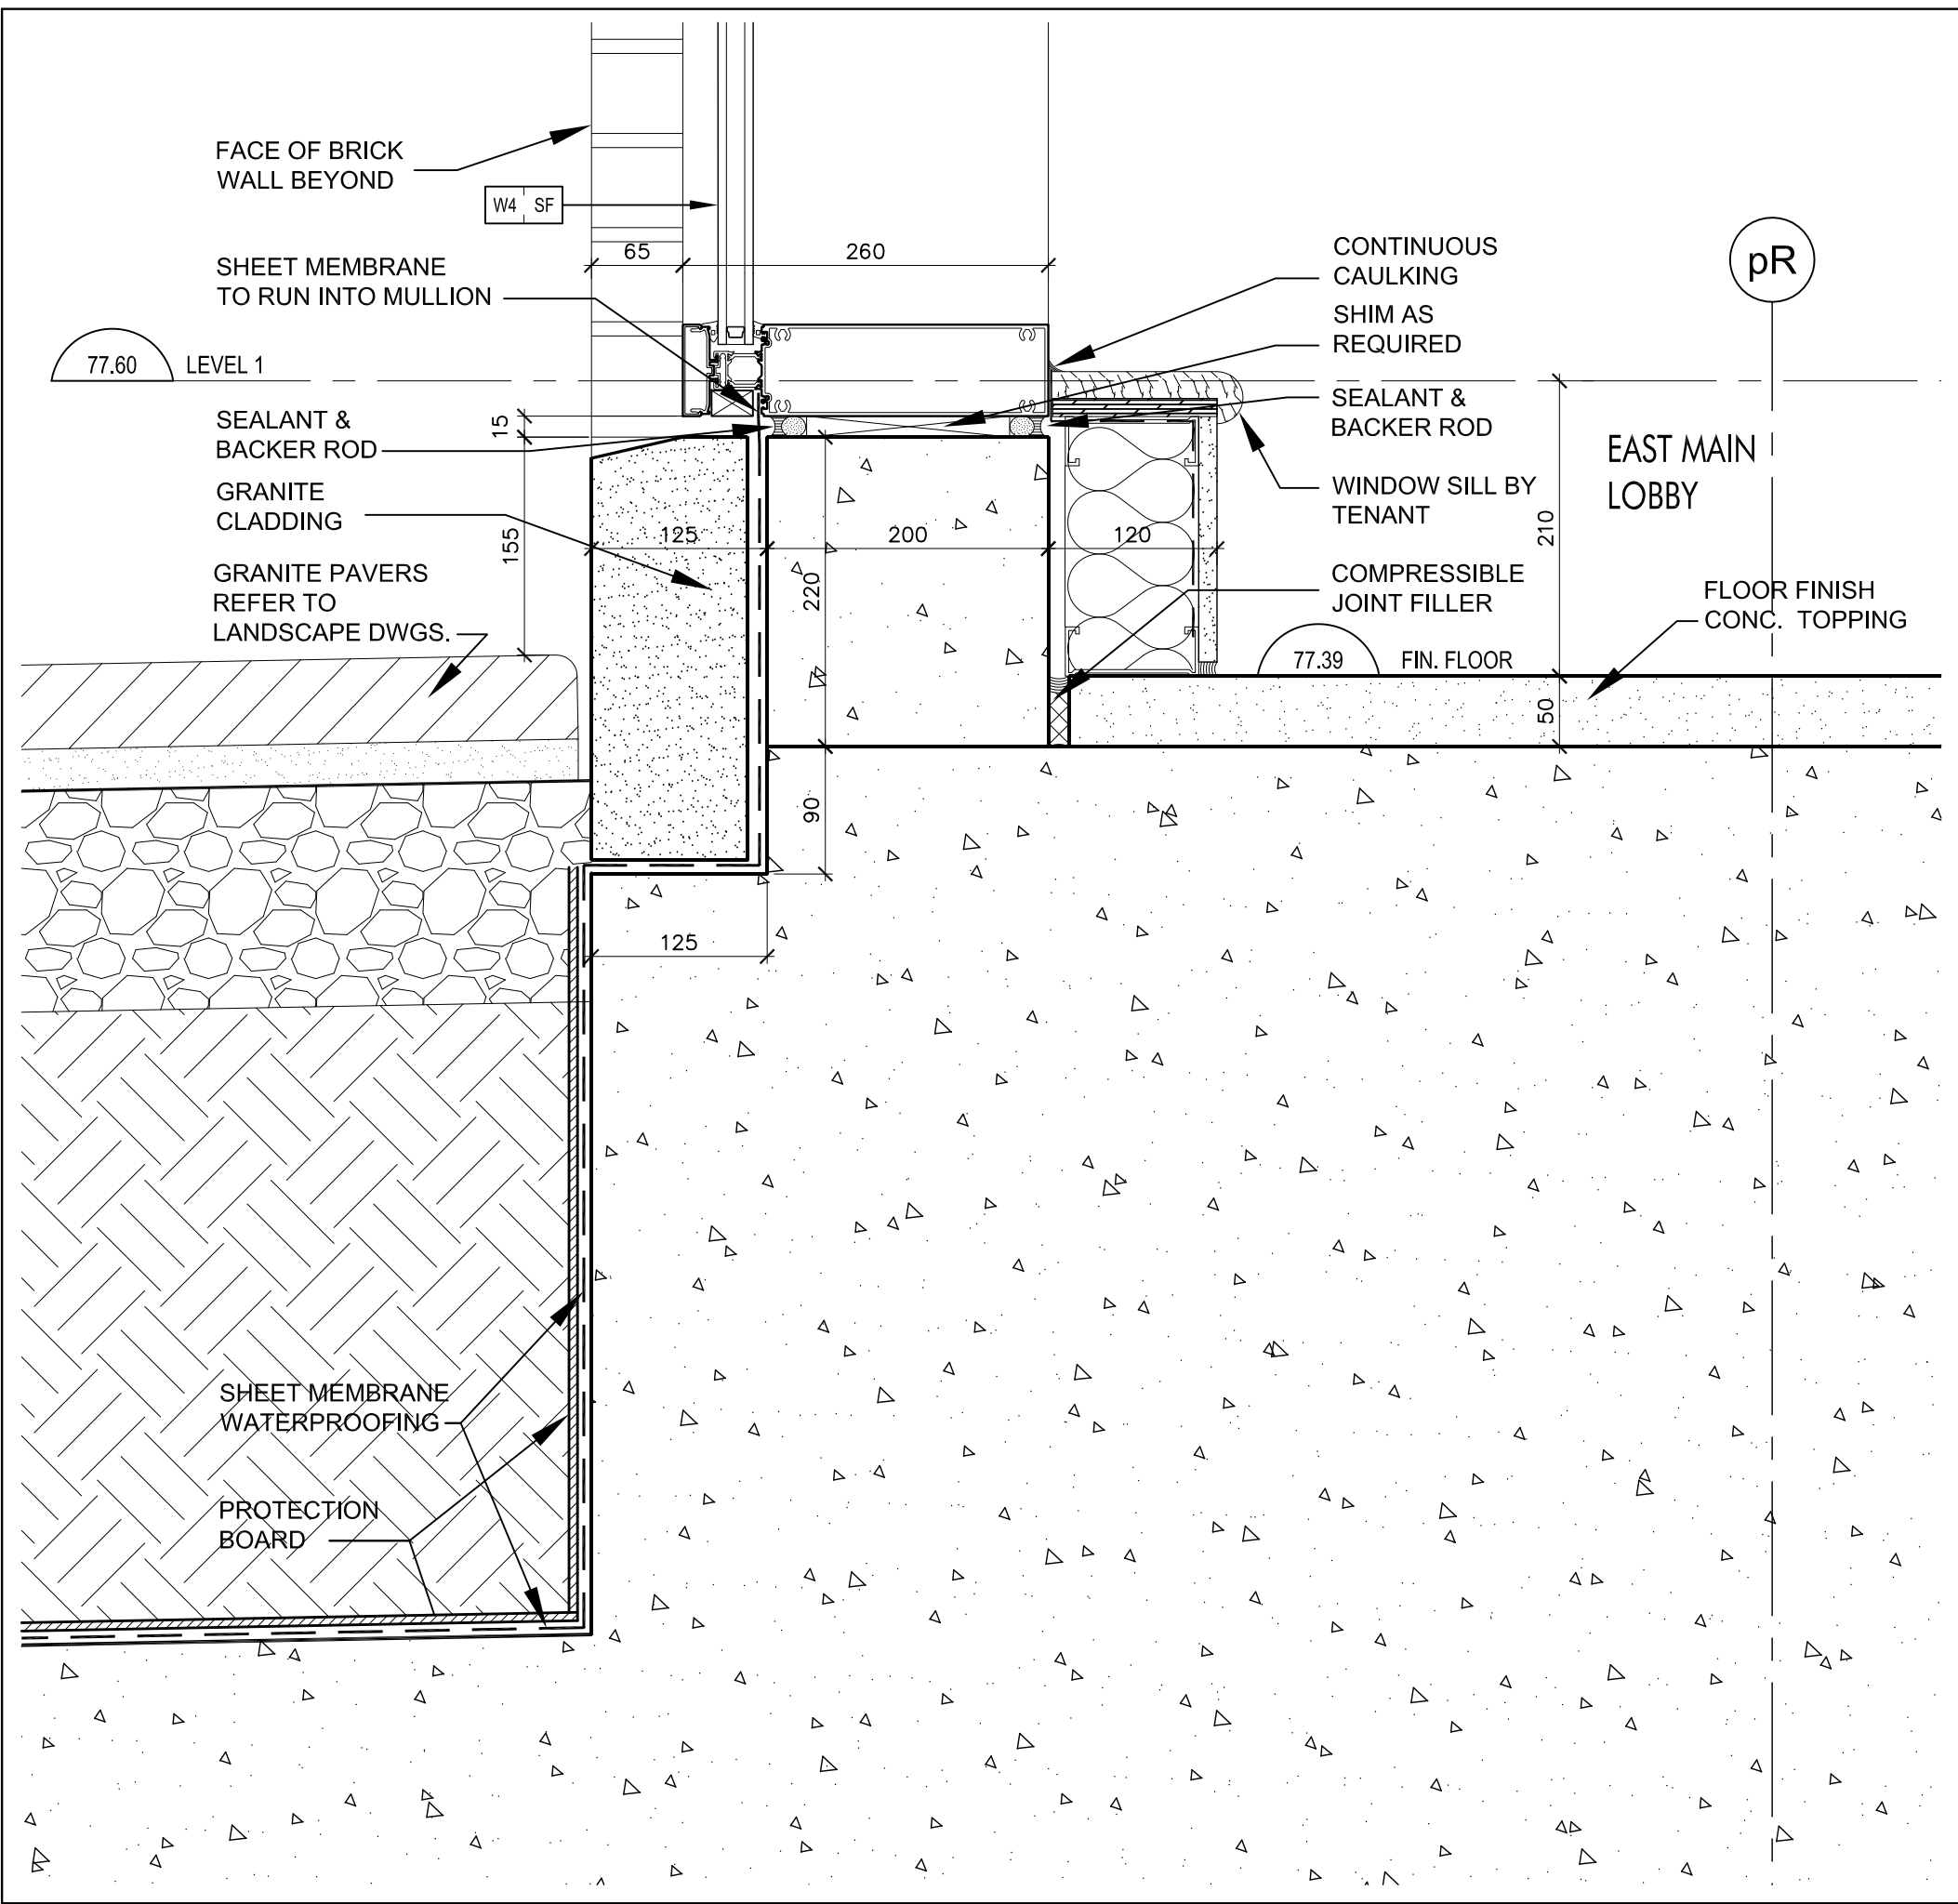


 


Conc. Curb @ Curtain Wall - East Main Lobby, Ground Floor
(Ref. Wall Section 7/A7-02) SCALE 1:5

9
A7-09

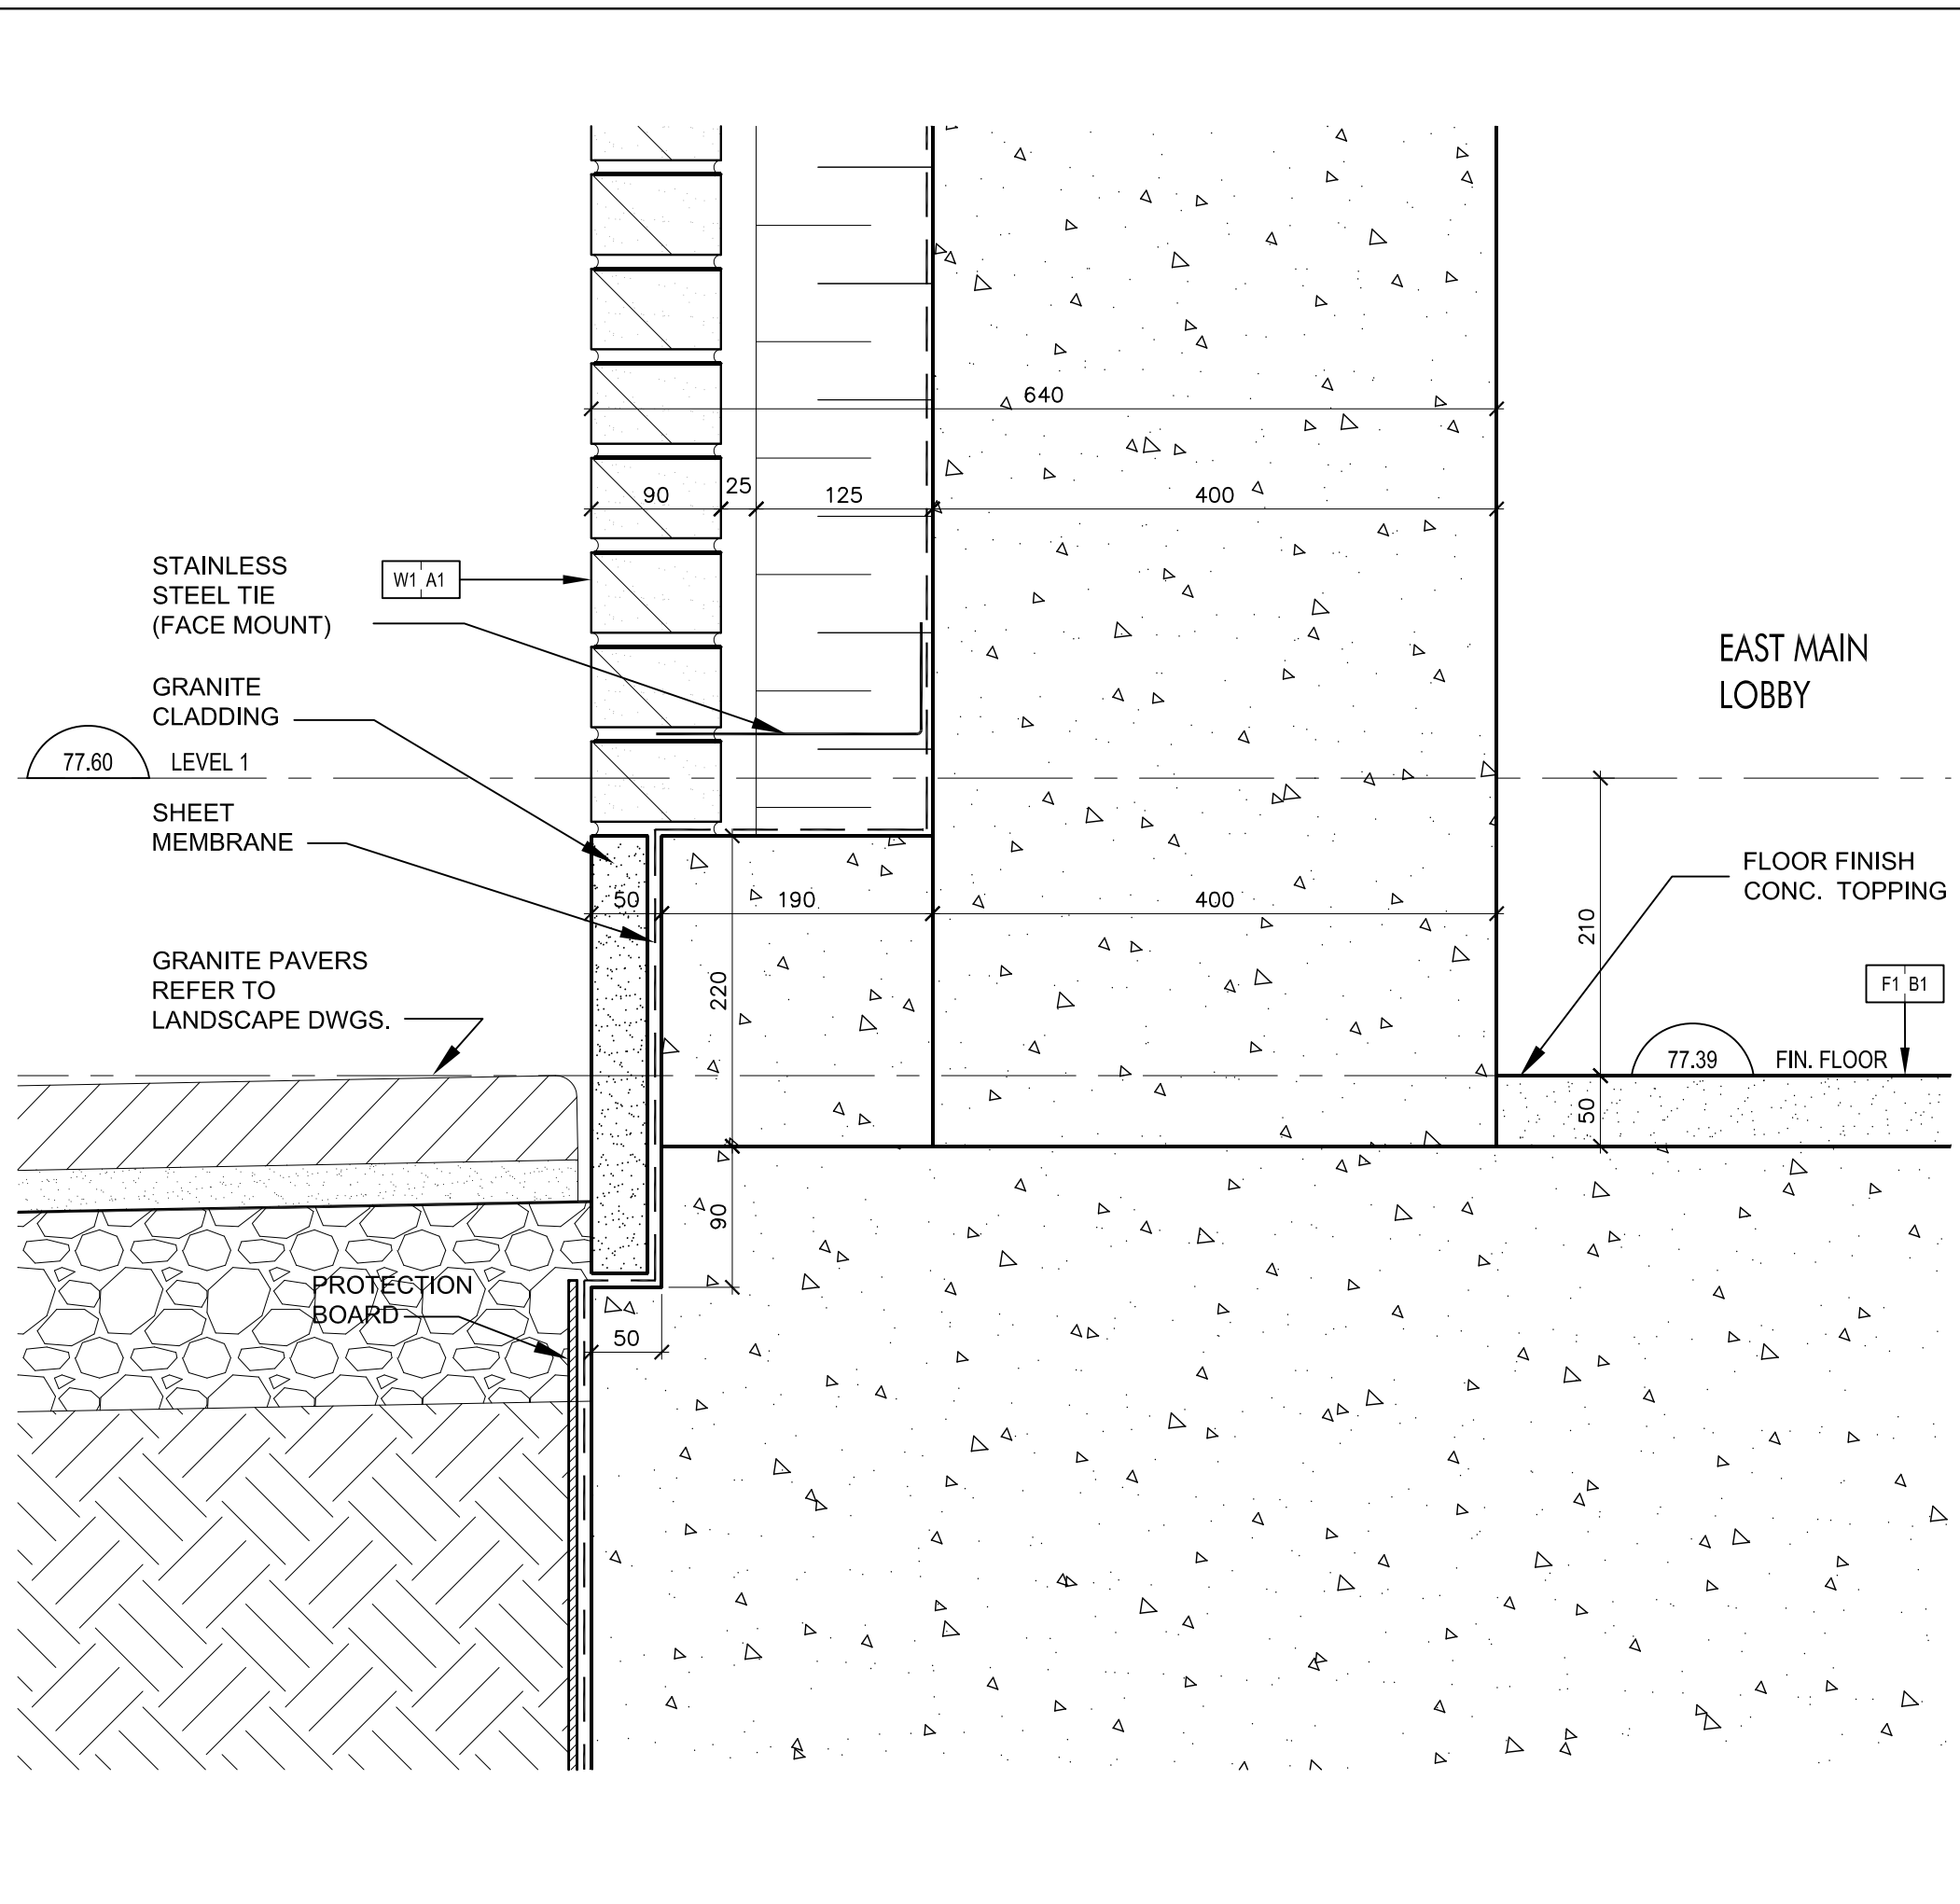


Conc. Curb @ Brick Coursing - East Main Lobby, Gr. Floor
(Ref. Wall Section 4/A7-09) SCALE 1:5

8
A7-09

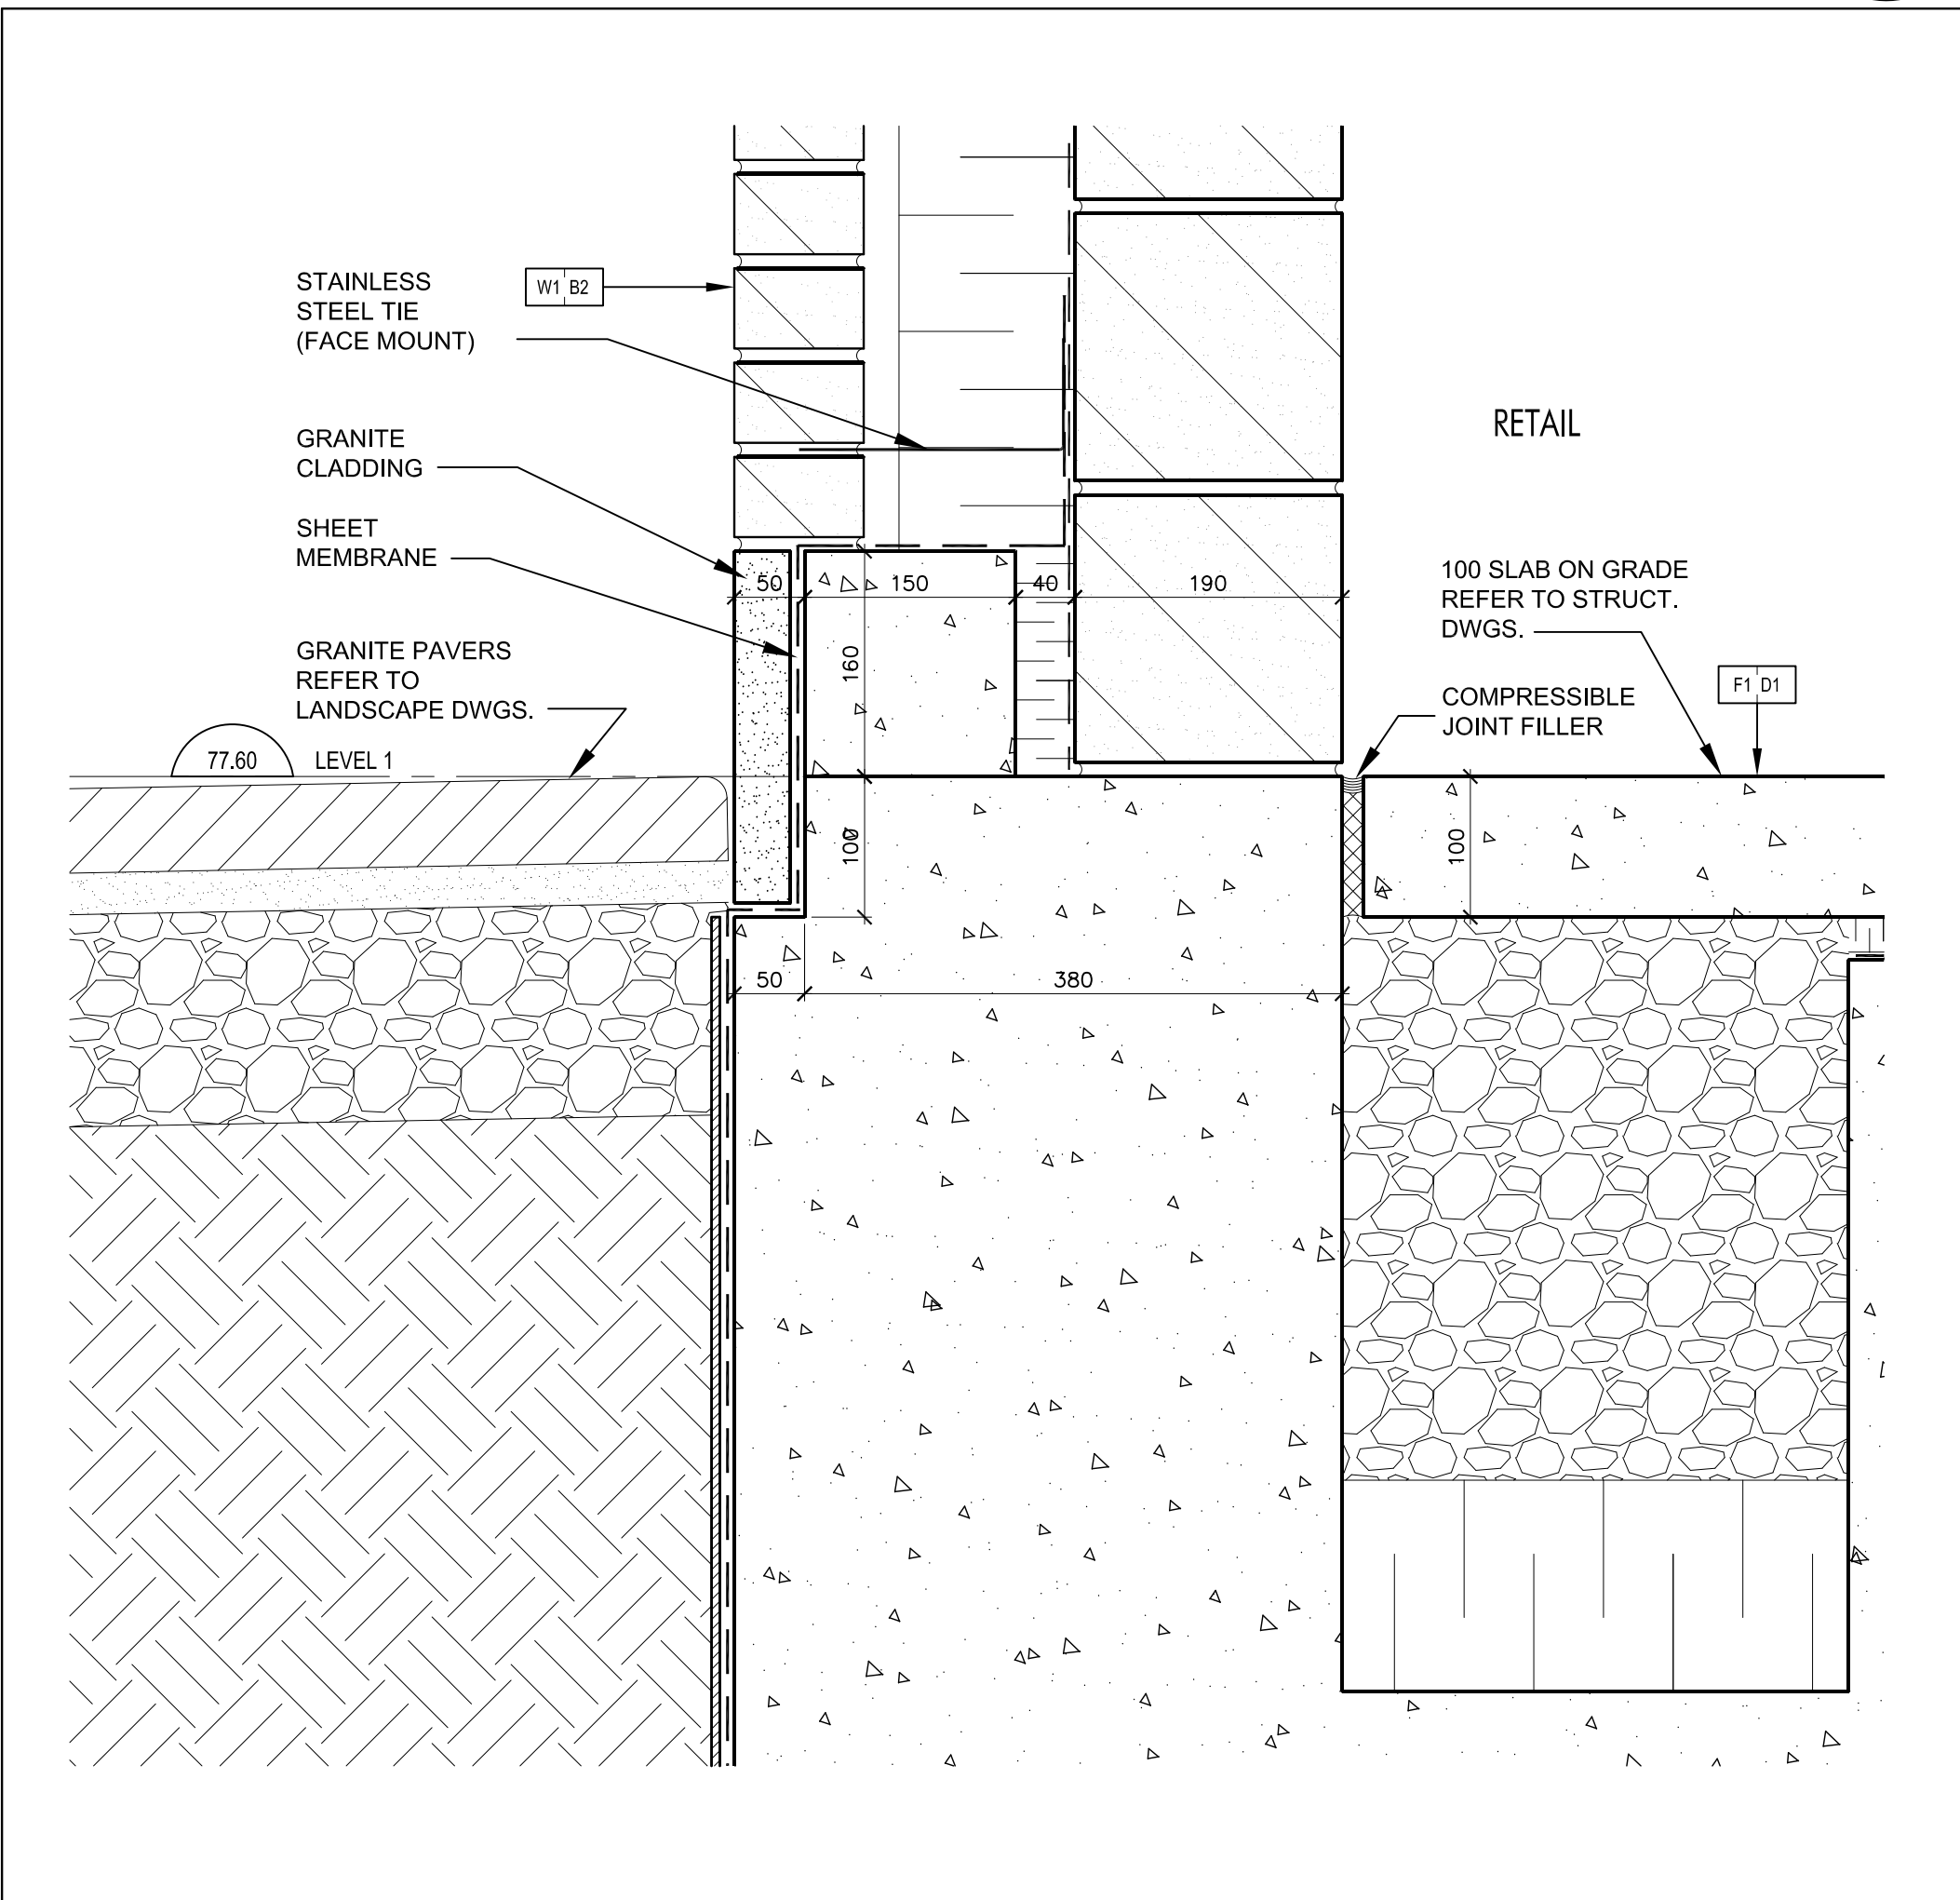


Conc. Curb @ Brick Coursing - Retail, Gr. Floor
(Ref. Wall Section 3/A7-09) SCALE 1:5

7
A7-09

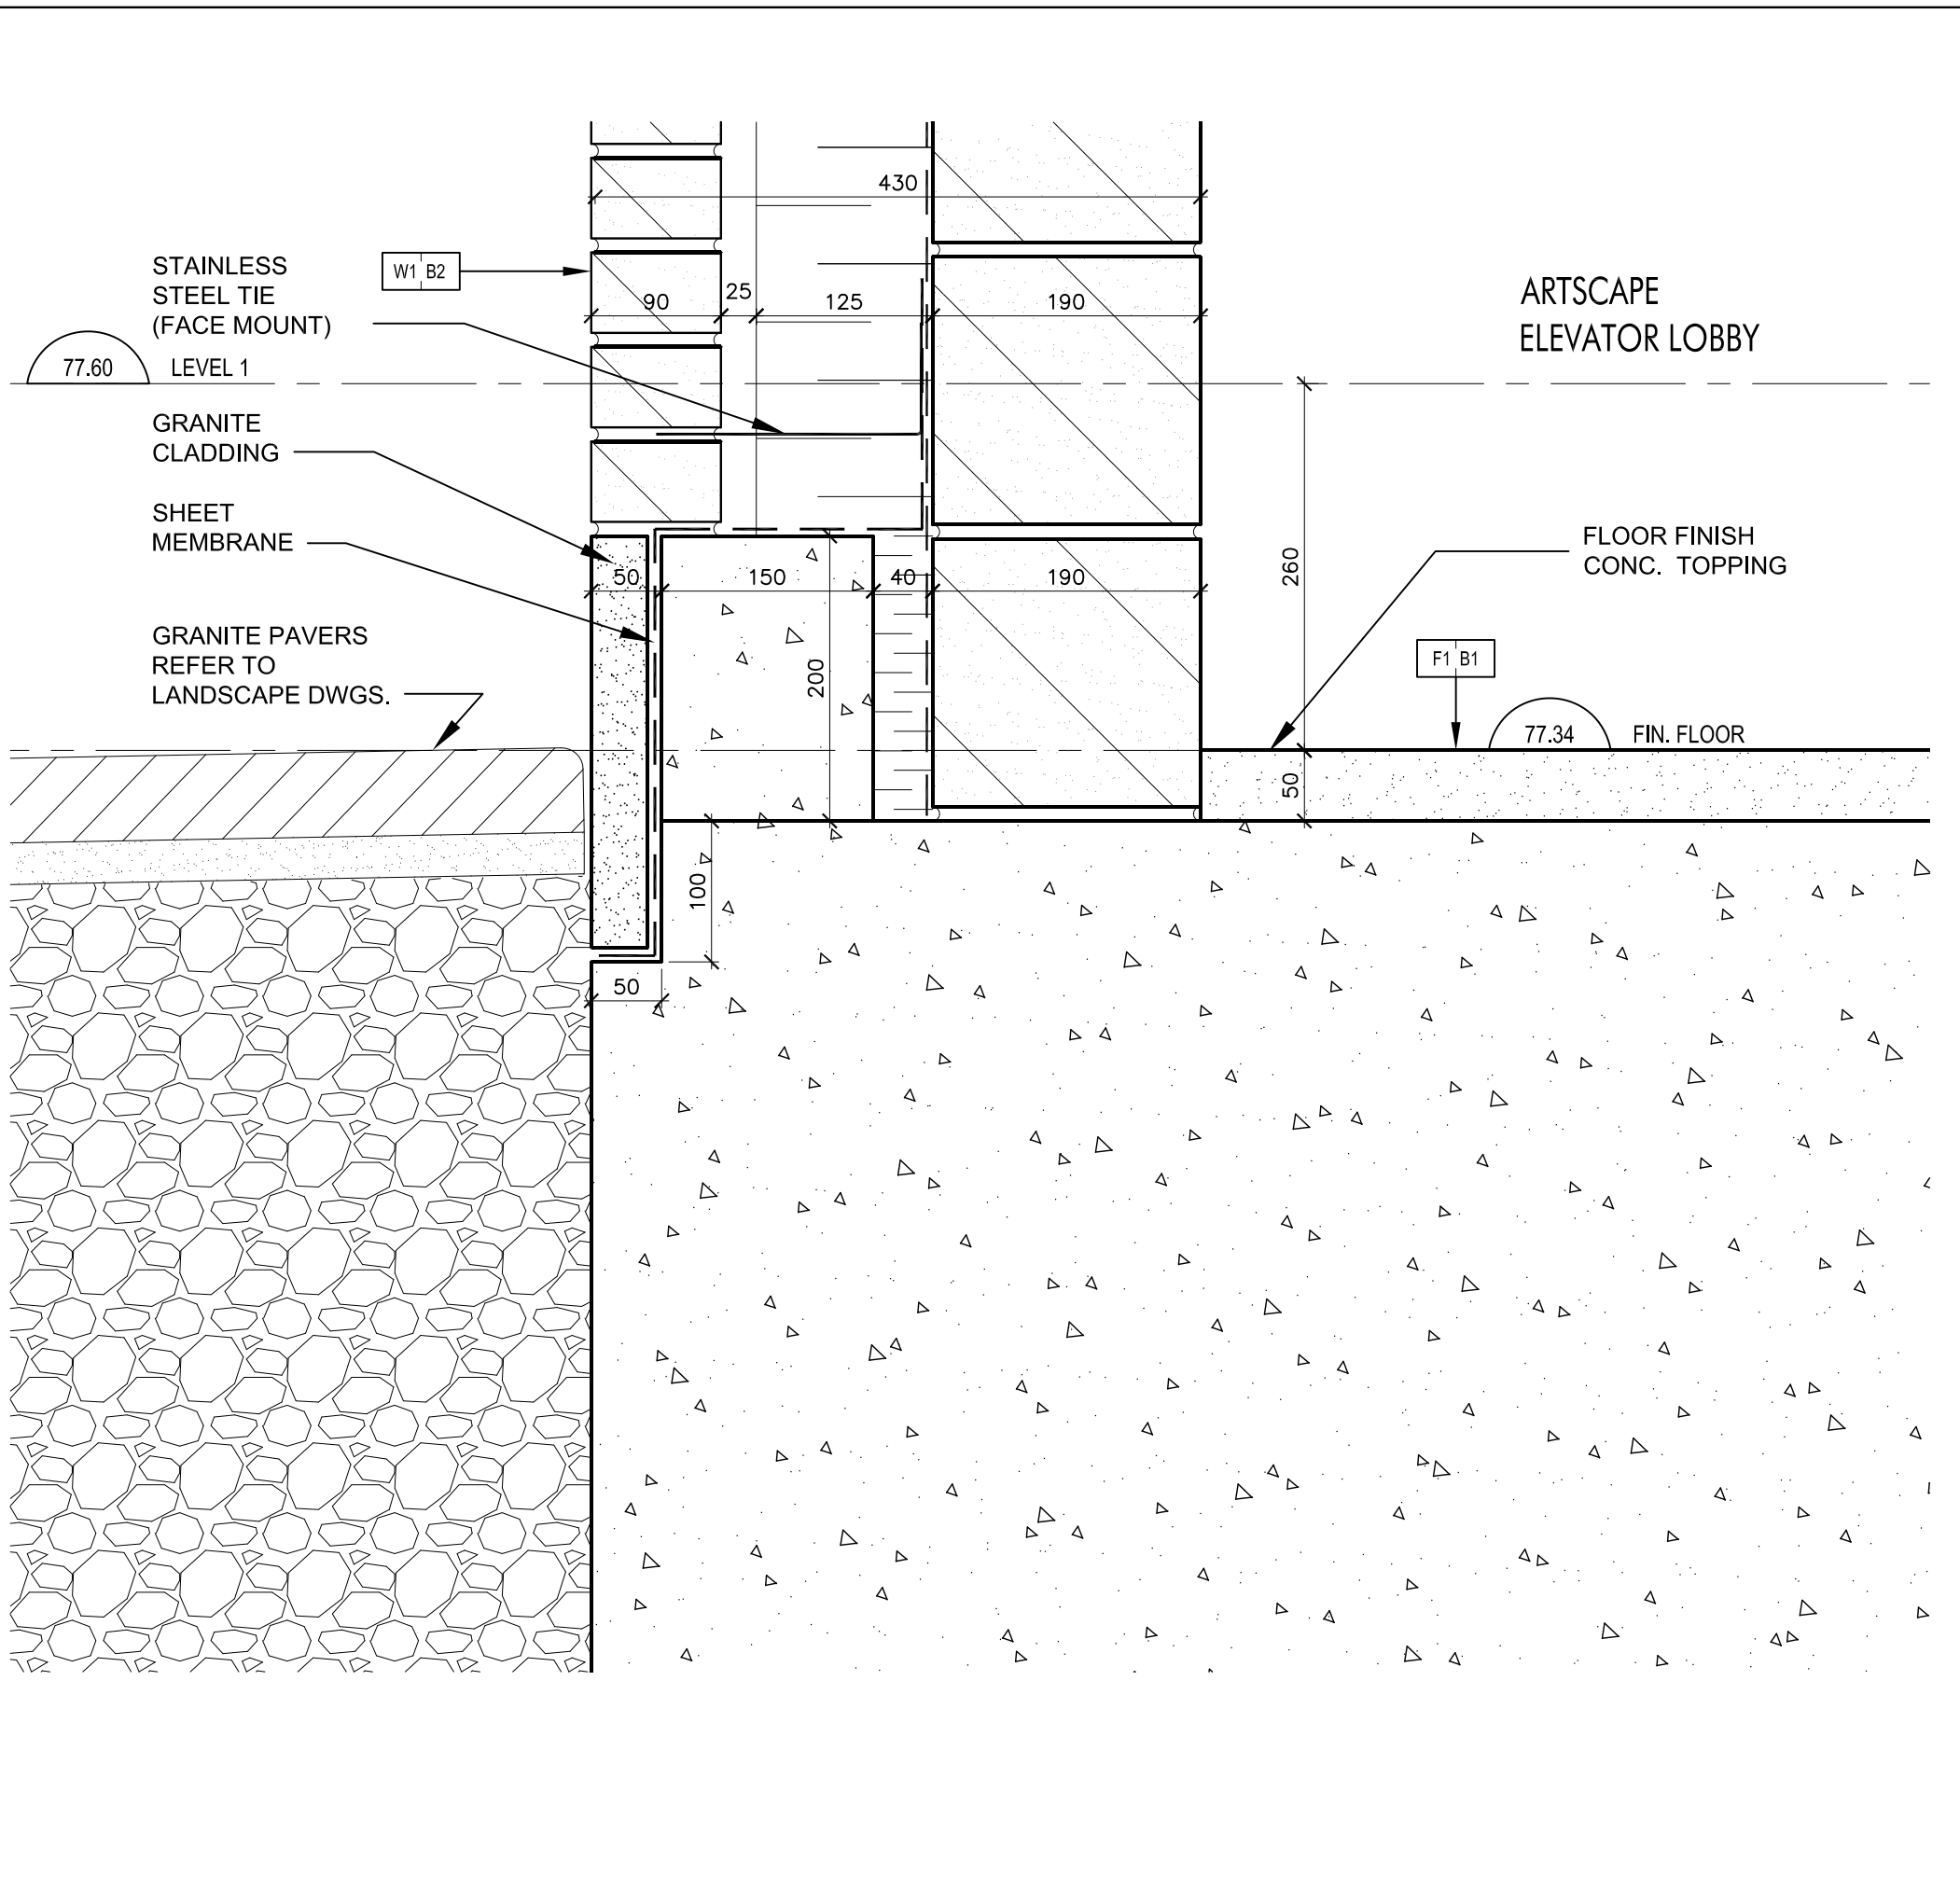


Conc. Curb @ Brick Coursing - Artscape Elev. Lobby, Gr. Floor
(Ref. Wall Section 2/A7-09) SCALE 1:5

6
A7-09

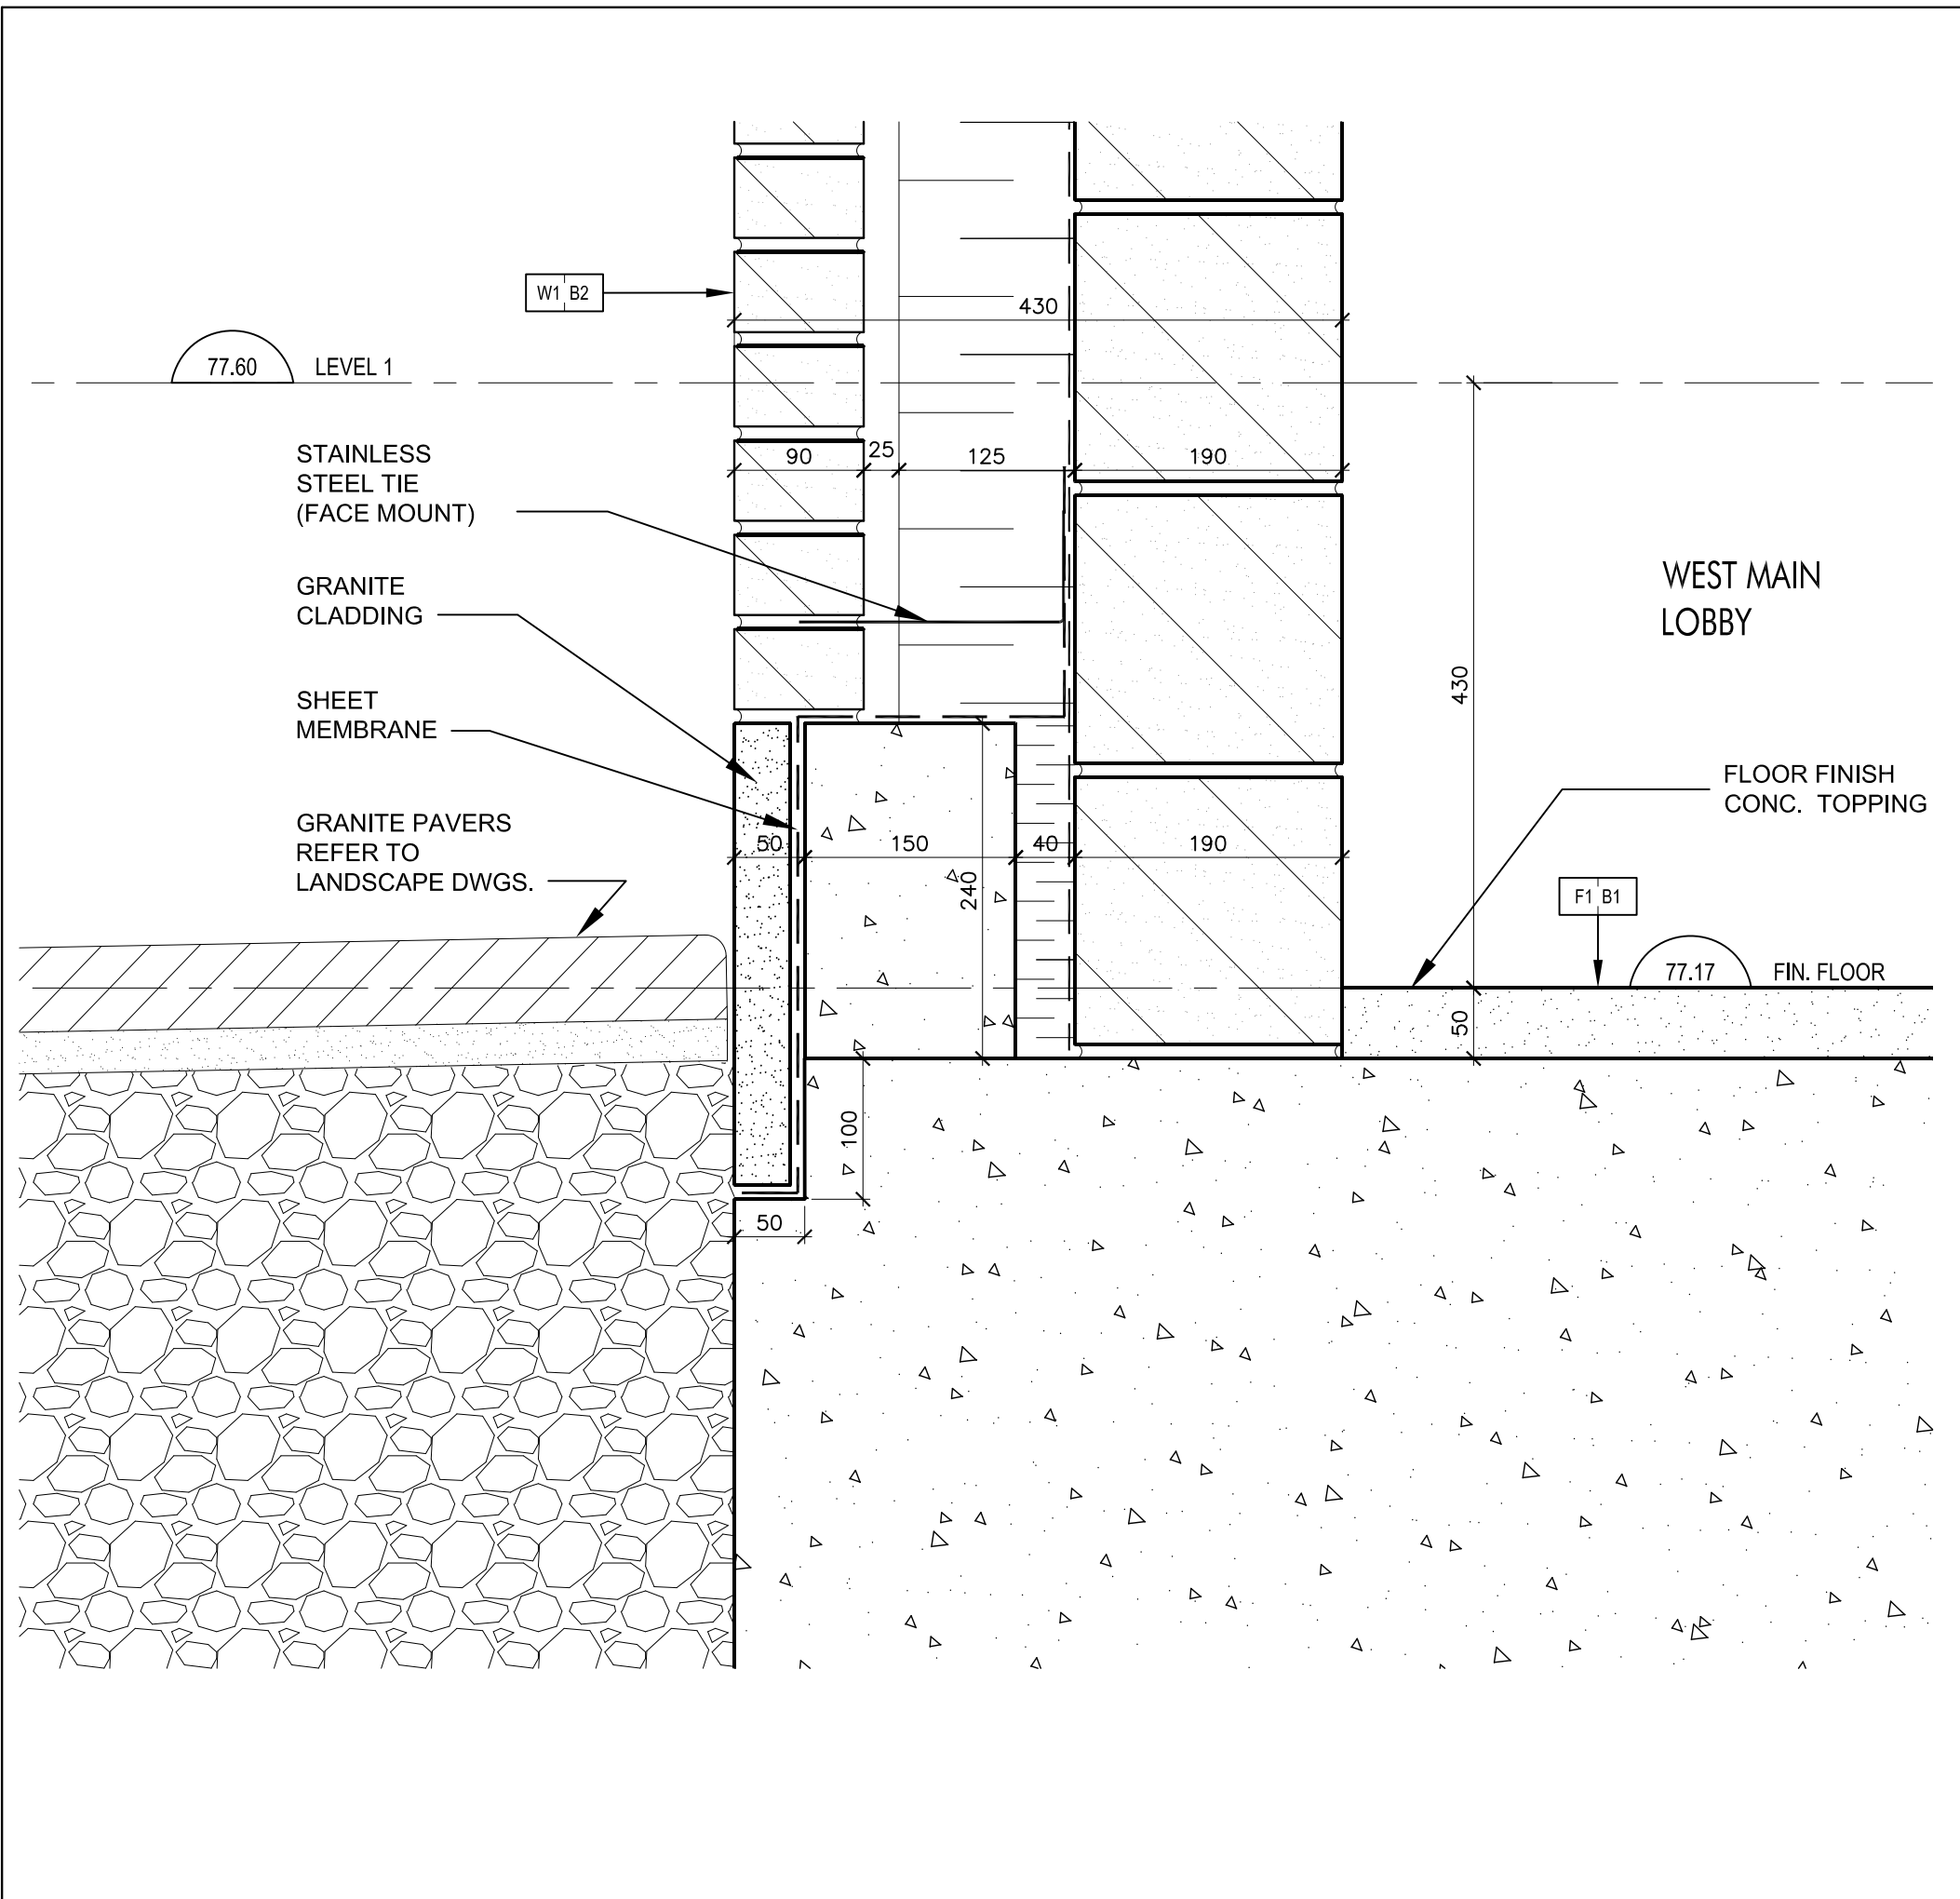


Conc. Curb @ Brick Coursing - West Main Lobby, Gr. Floor
(Ref. Wall Section 1/A7-09) SCALE 1:5

5
A7-09

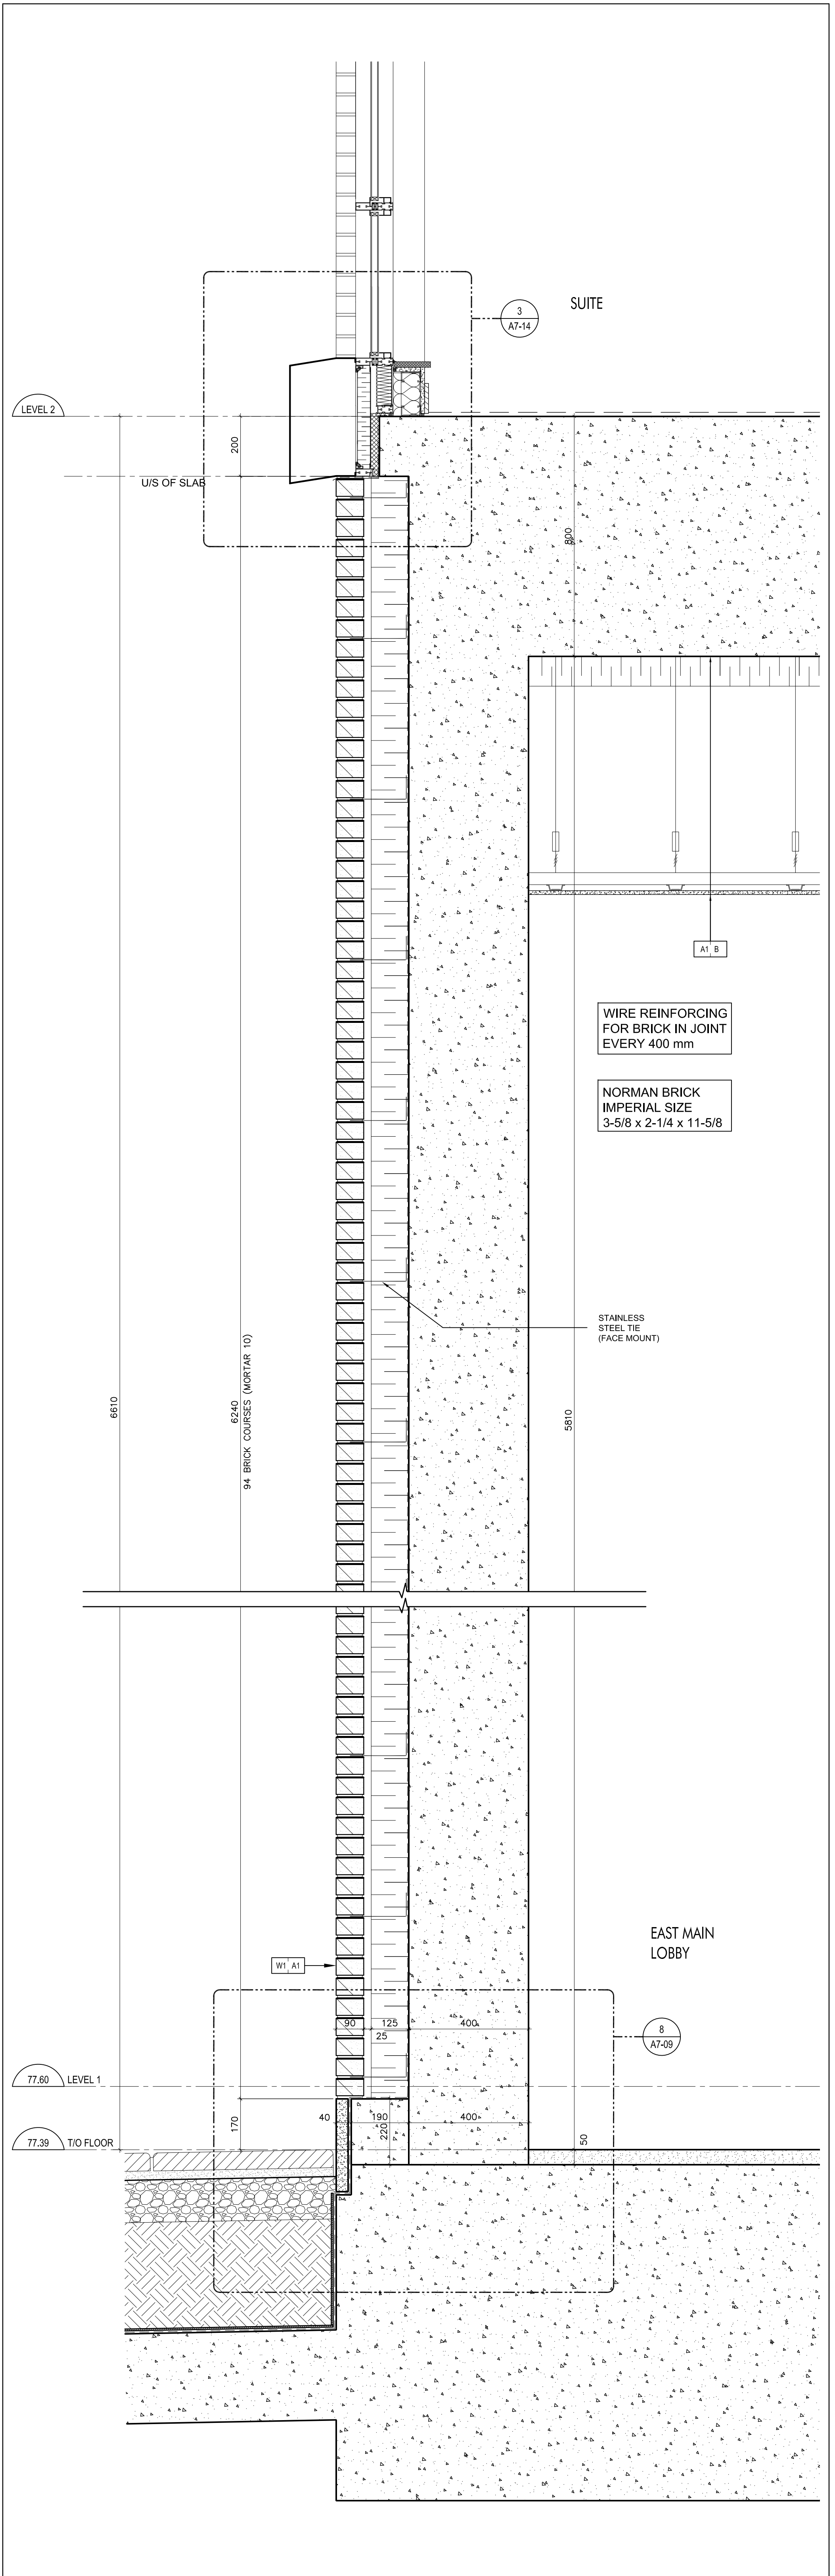


Brick Coursing @ Masonry Wall - East Main Lobby, Gr. Floor
SCALE 1:10

4
A7-09

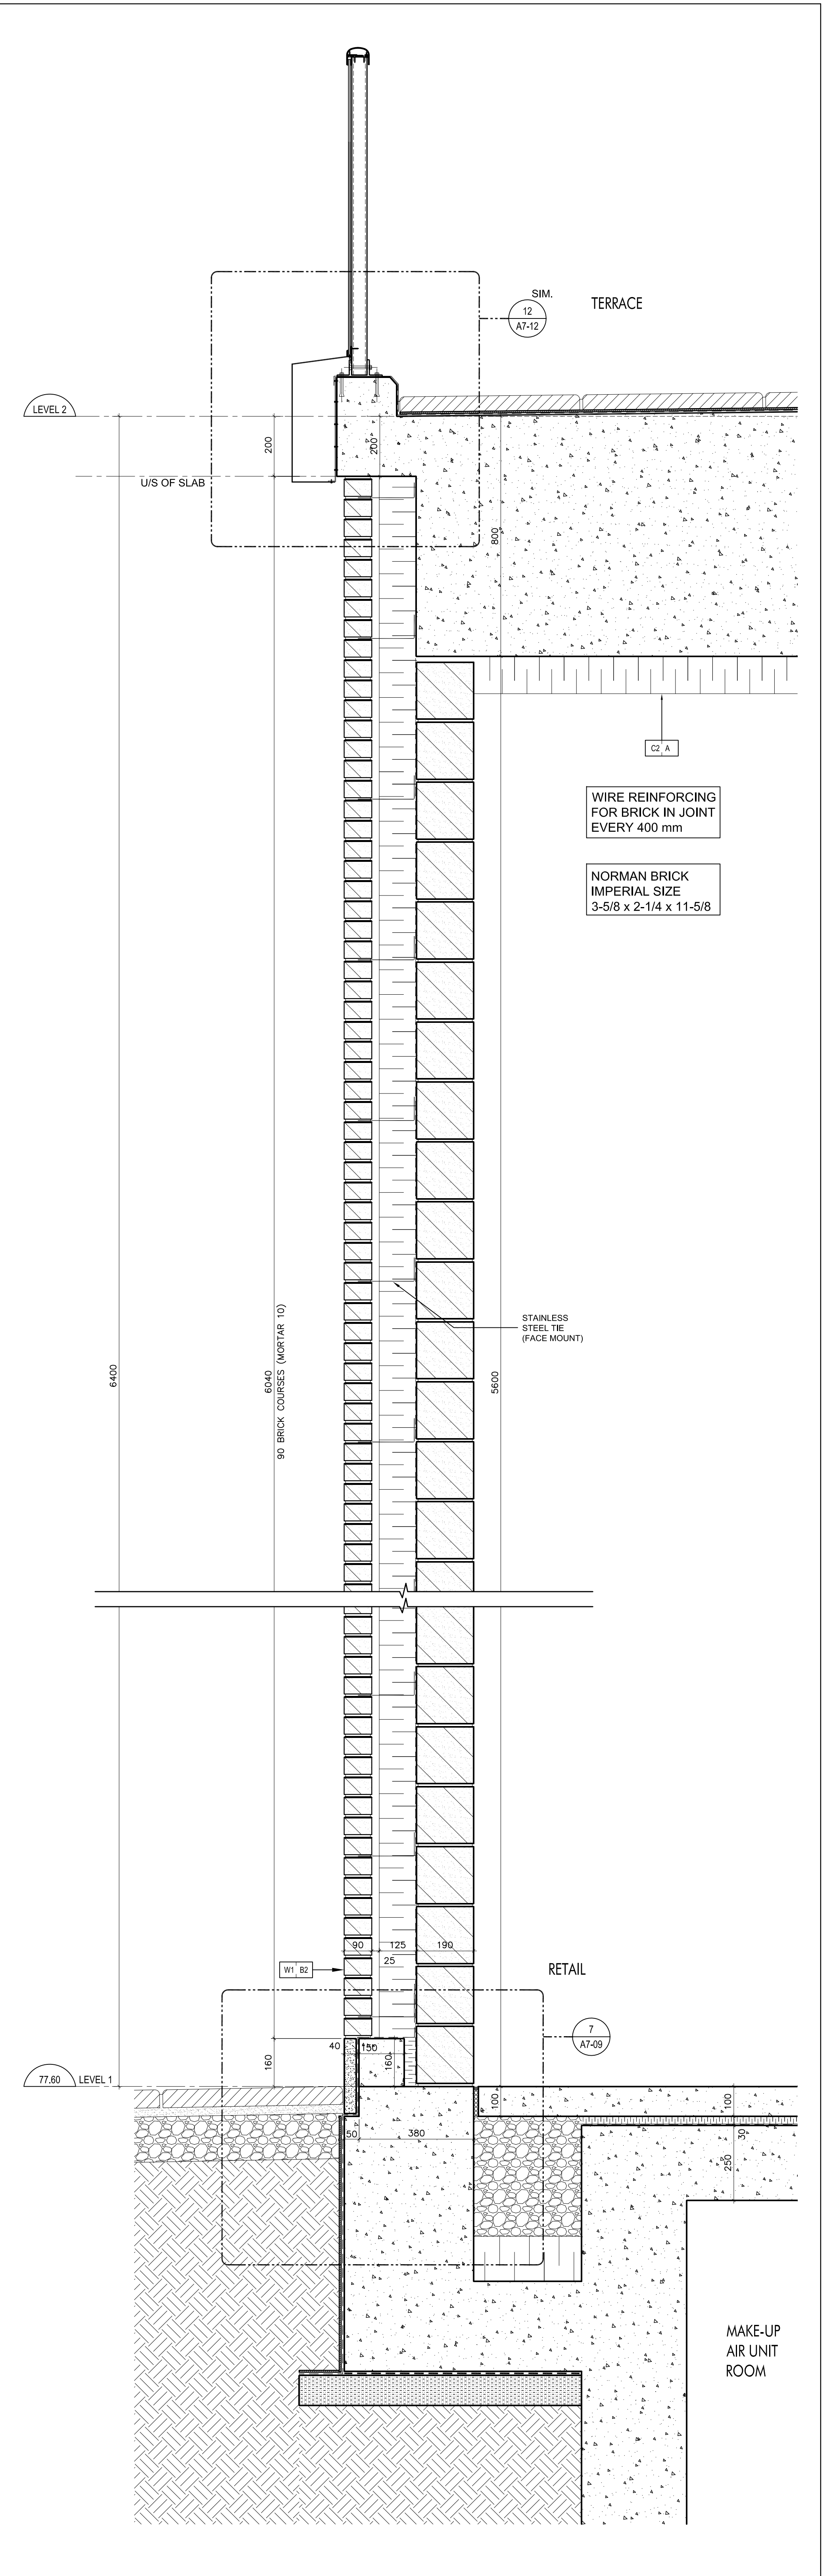


Brick Coursing @ Masonry Wall - Retail, Ground Floor
SCALE 1:10

3
A7-09

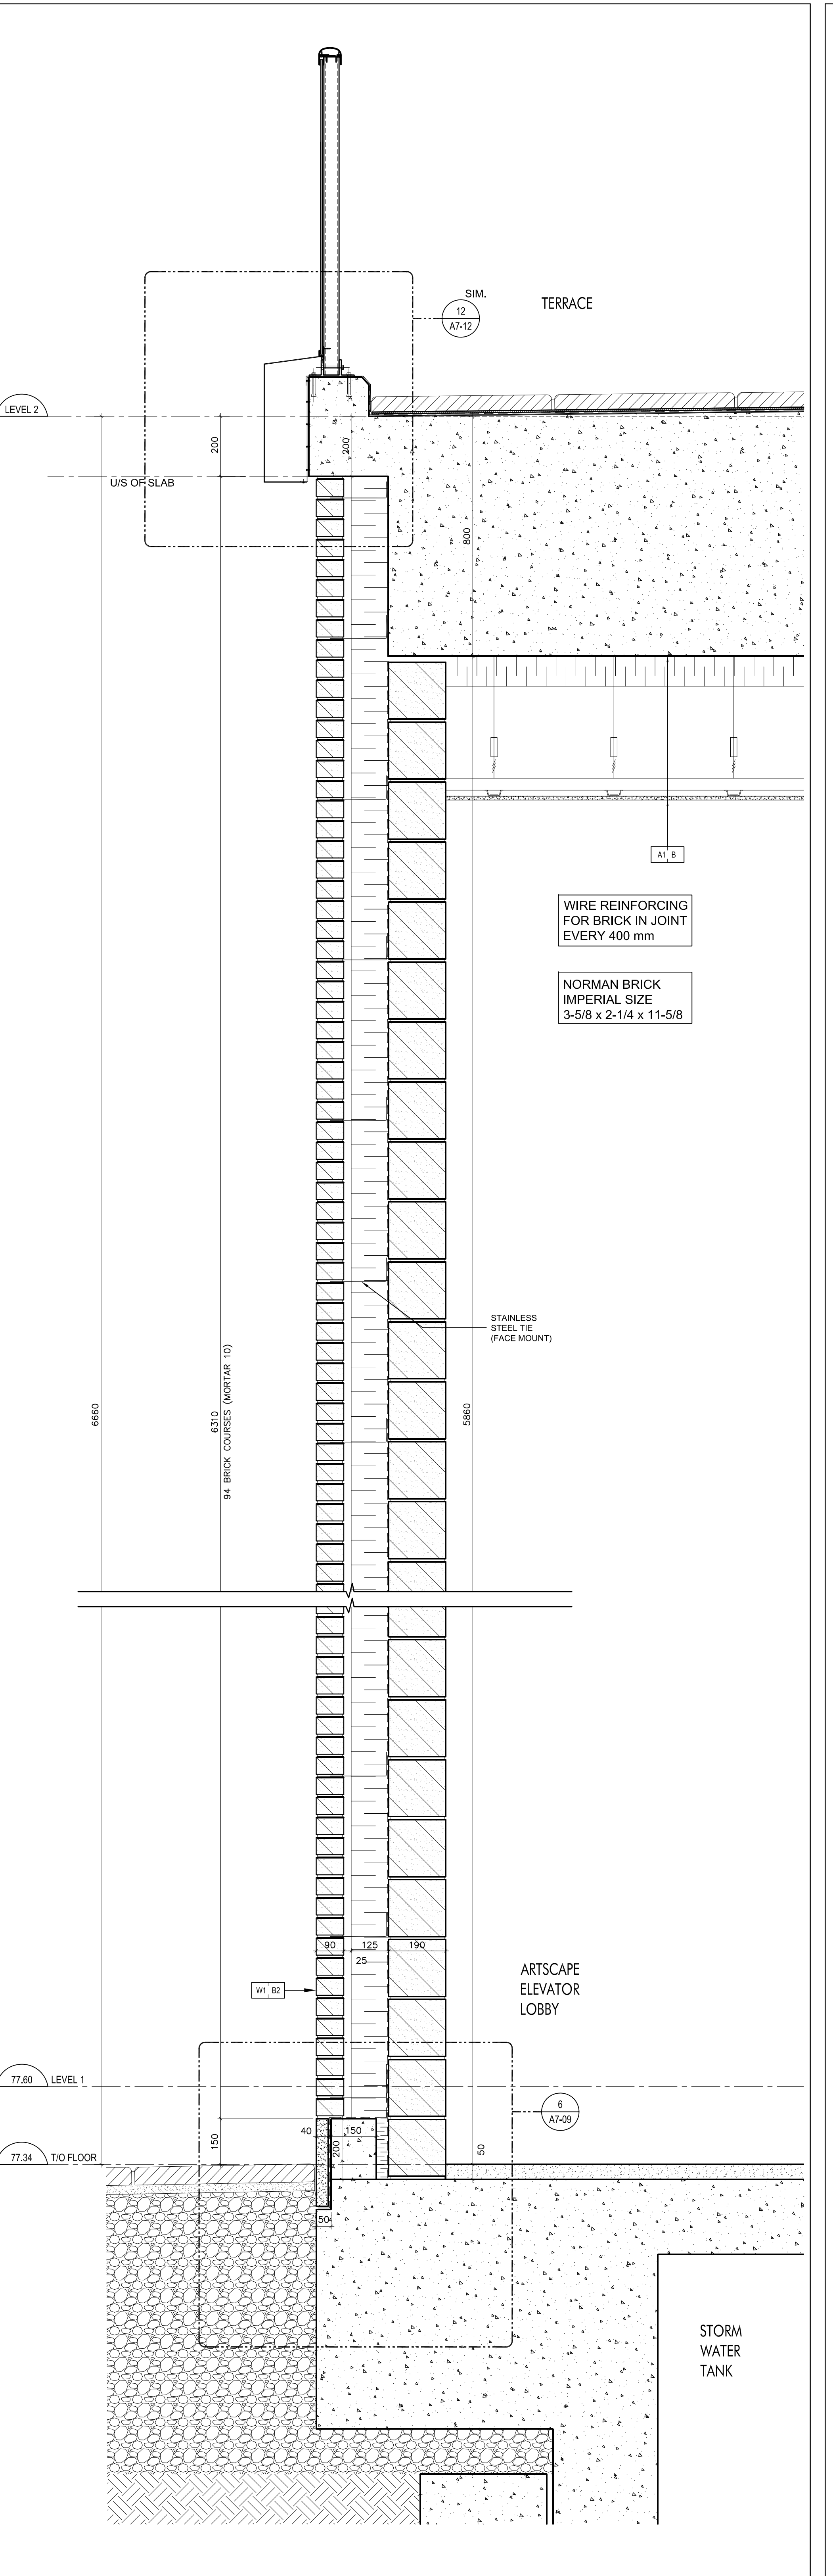

Brick Coursing @ Masonry Wall - Artscape Elev. Lobby, Gr. Floor
SCALE 1:10

2
A7-09

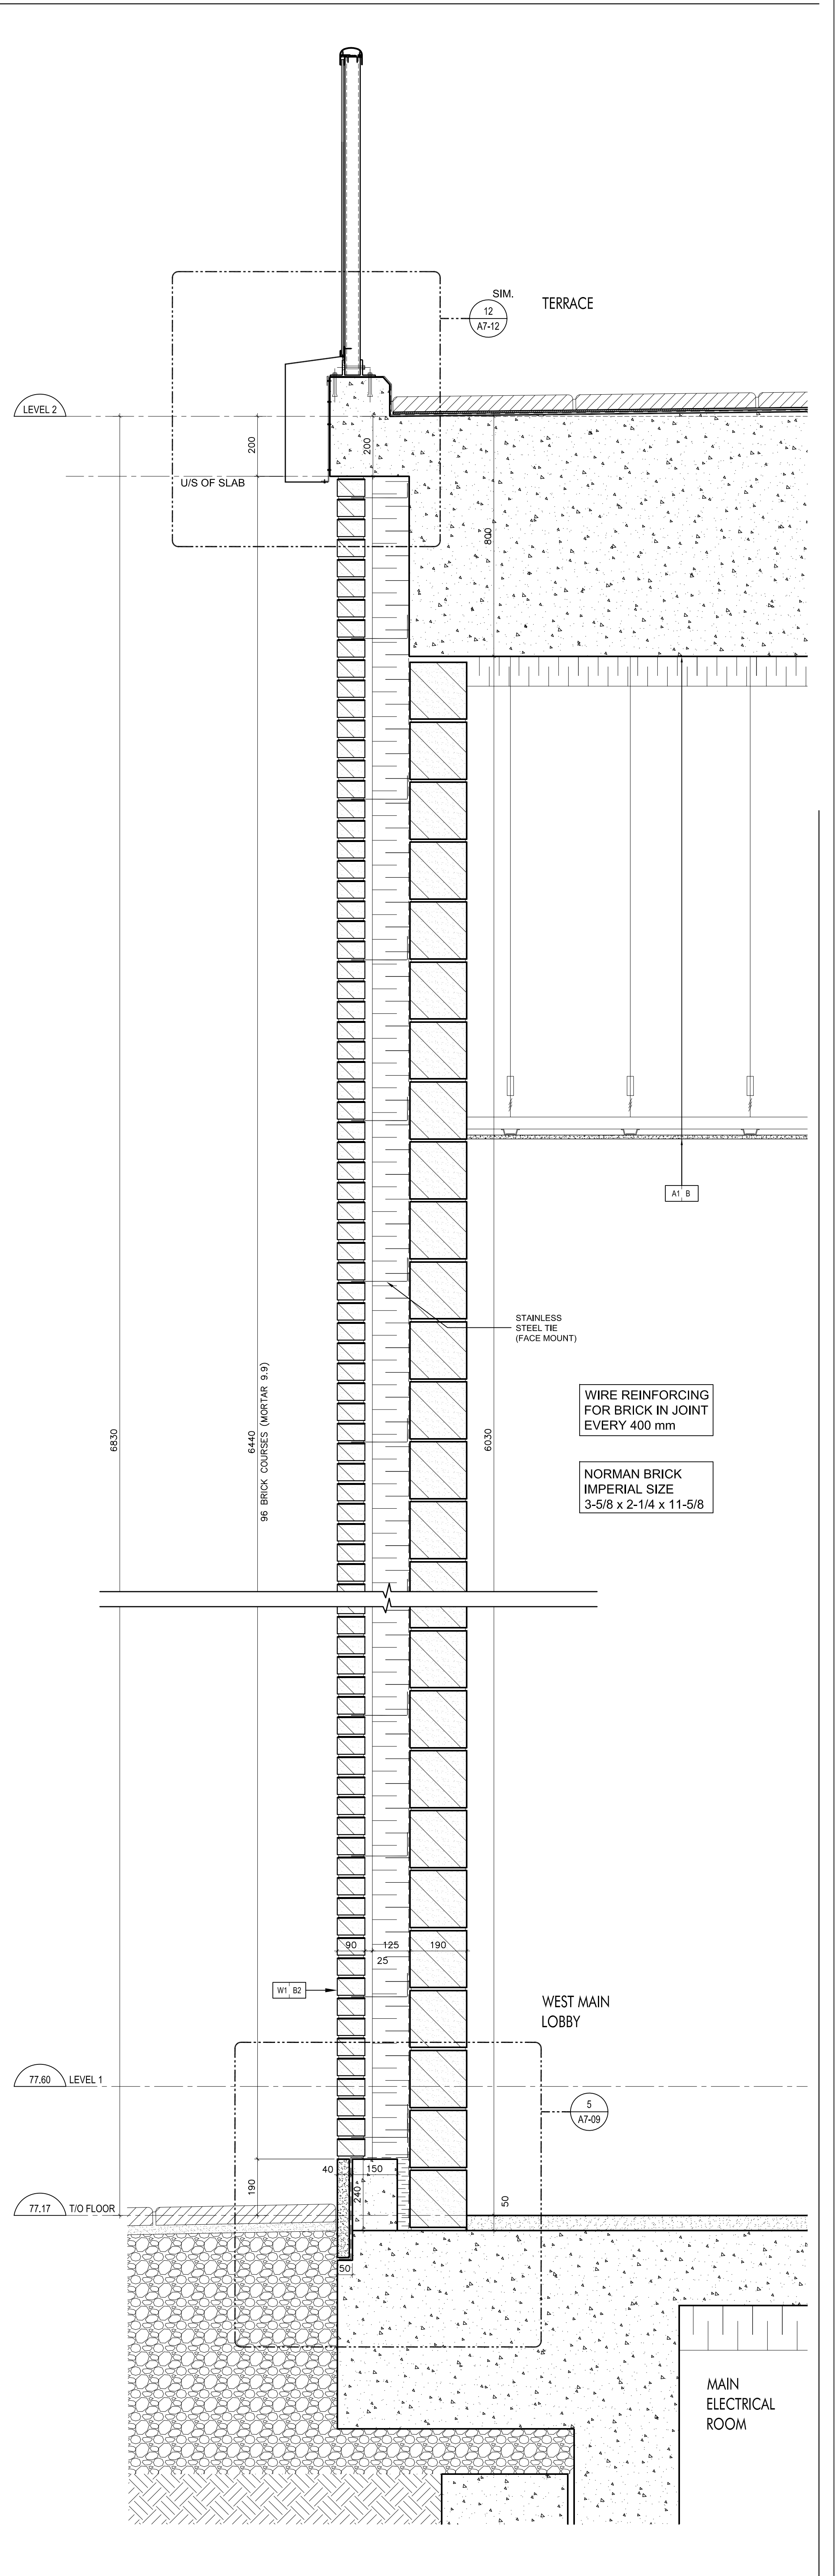

Brick Coursing @ Masonry Wall - West Main Lobby, Gr. Floor
SCALE 1:10

1
A7-09