




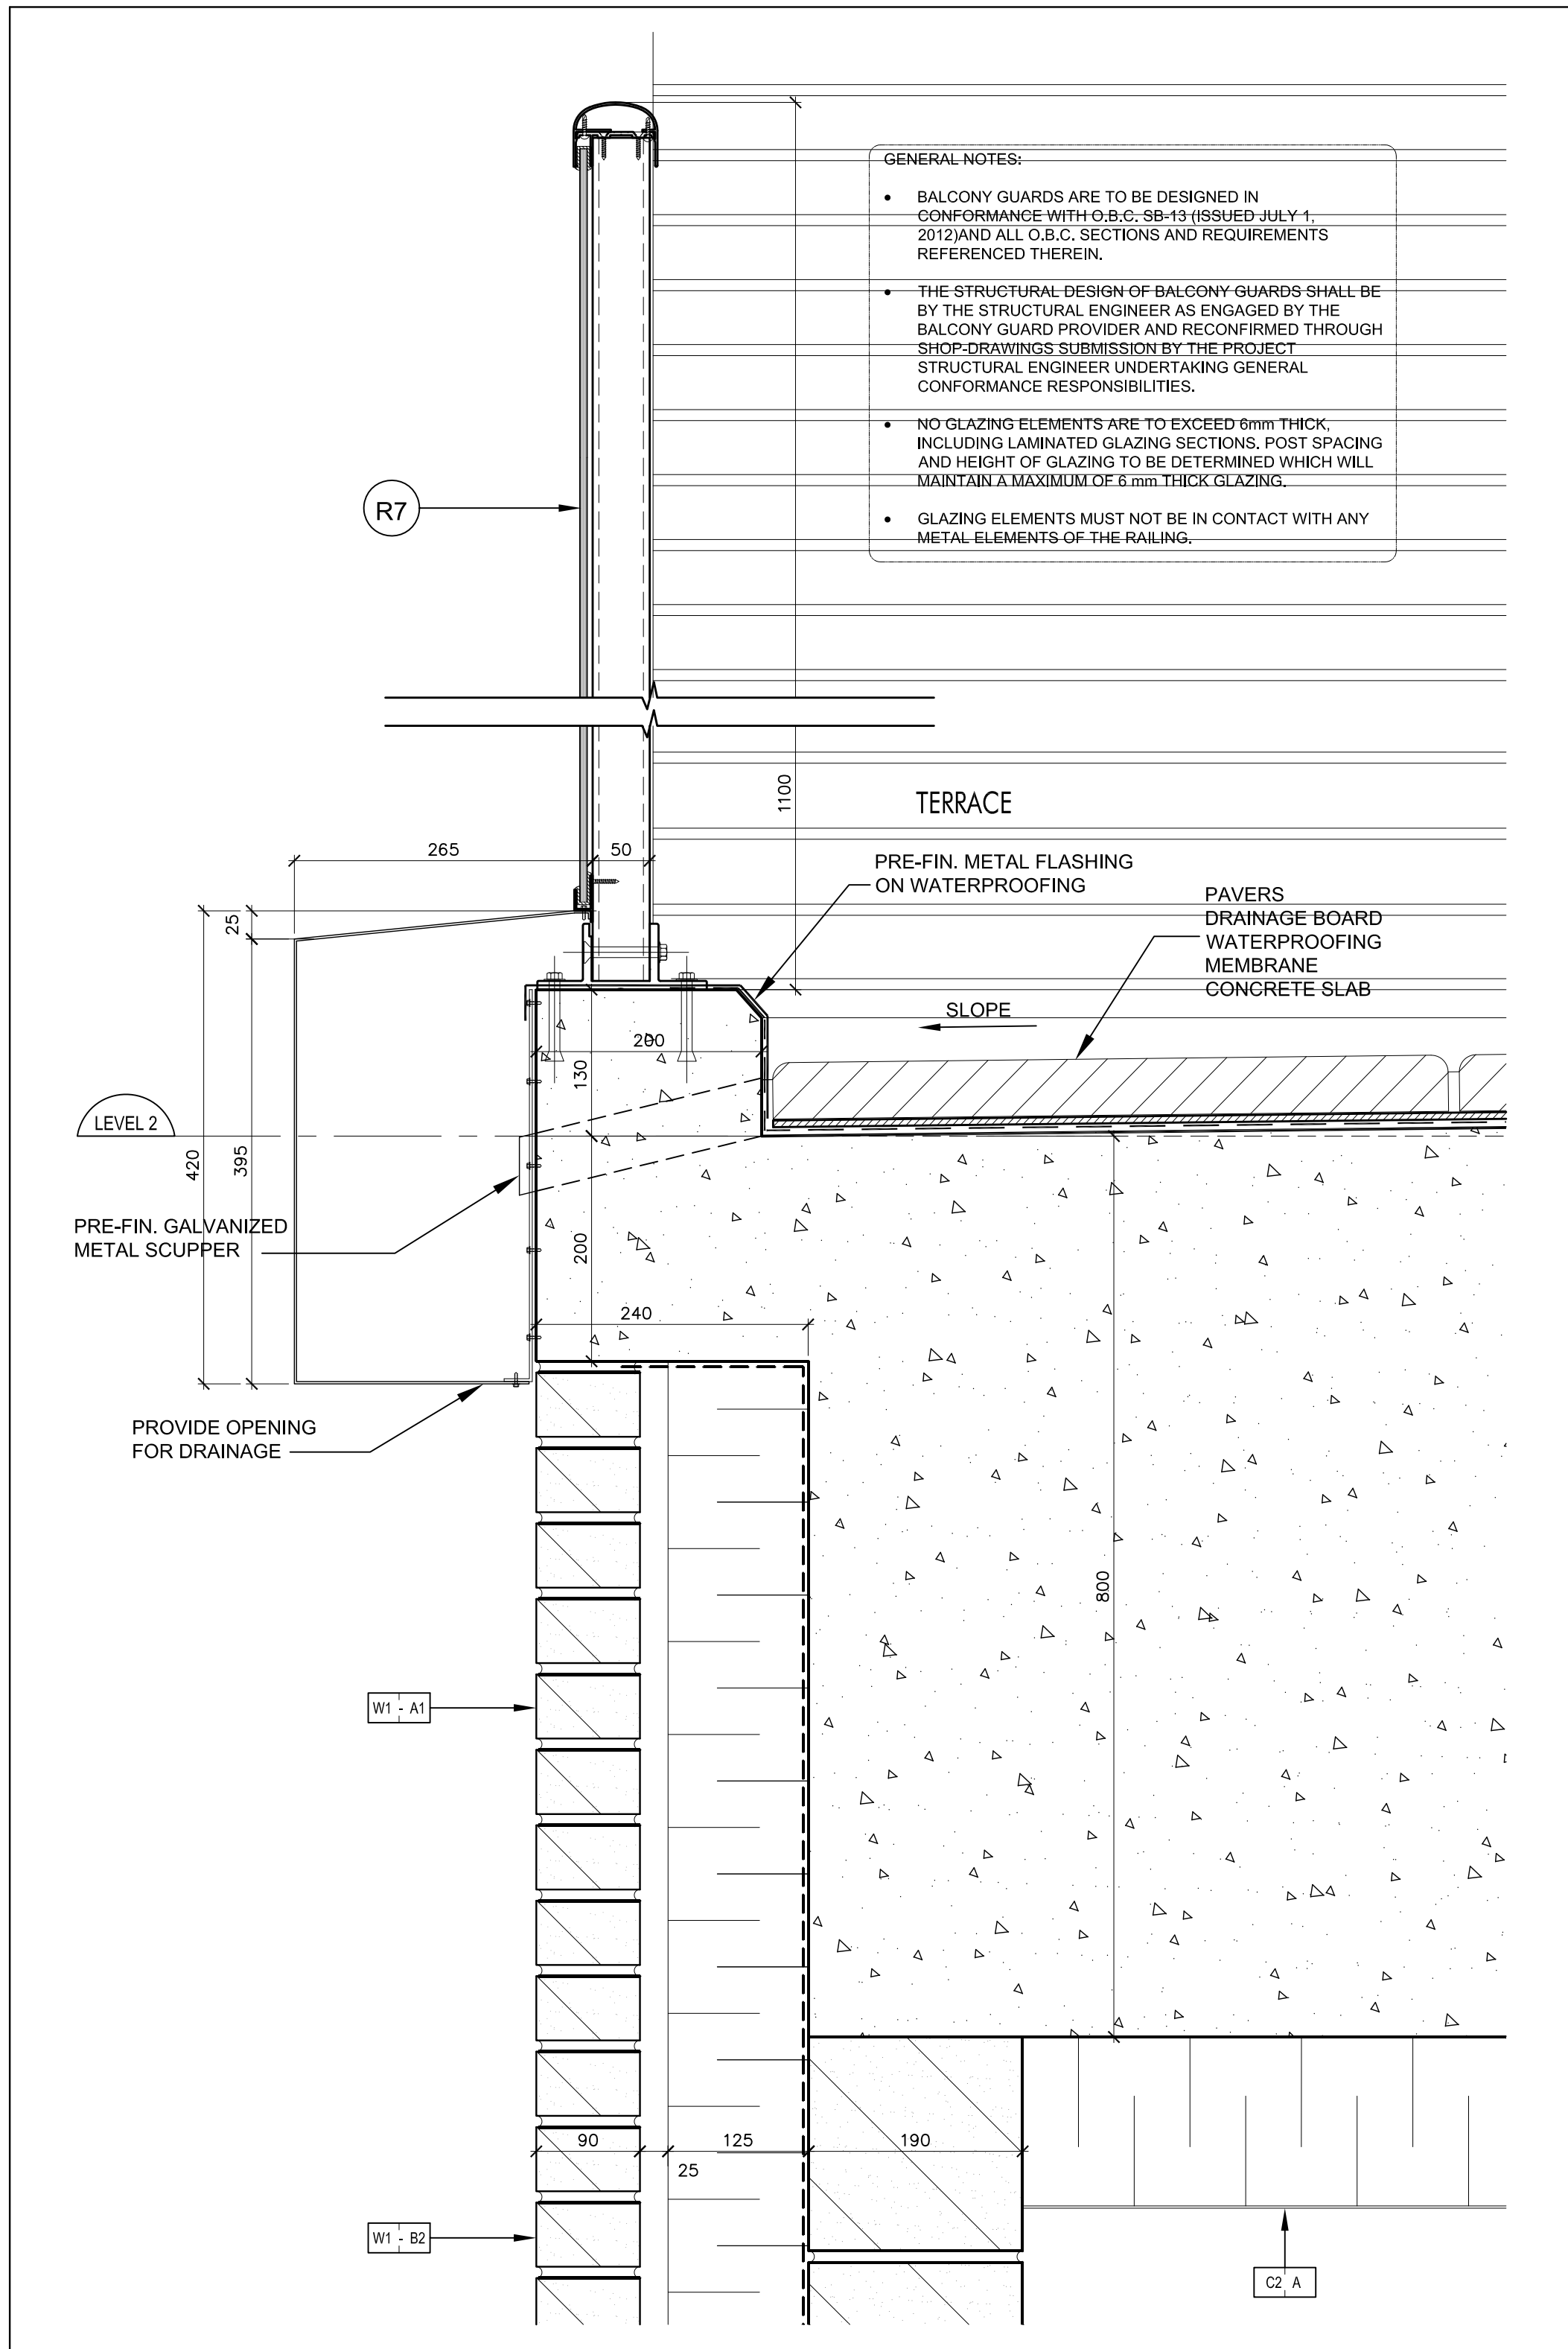


Railing & Pre-Fin. Aluminum Band @ Level 2 Terrace (Ref. Wall Section 5/A7-03) SCALE 1:5 A7-12

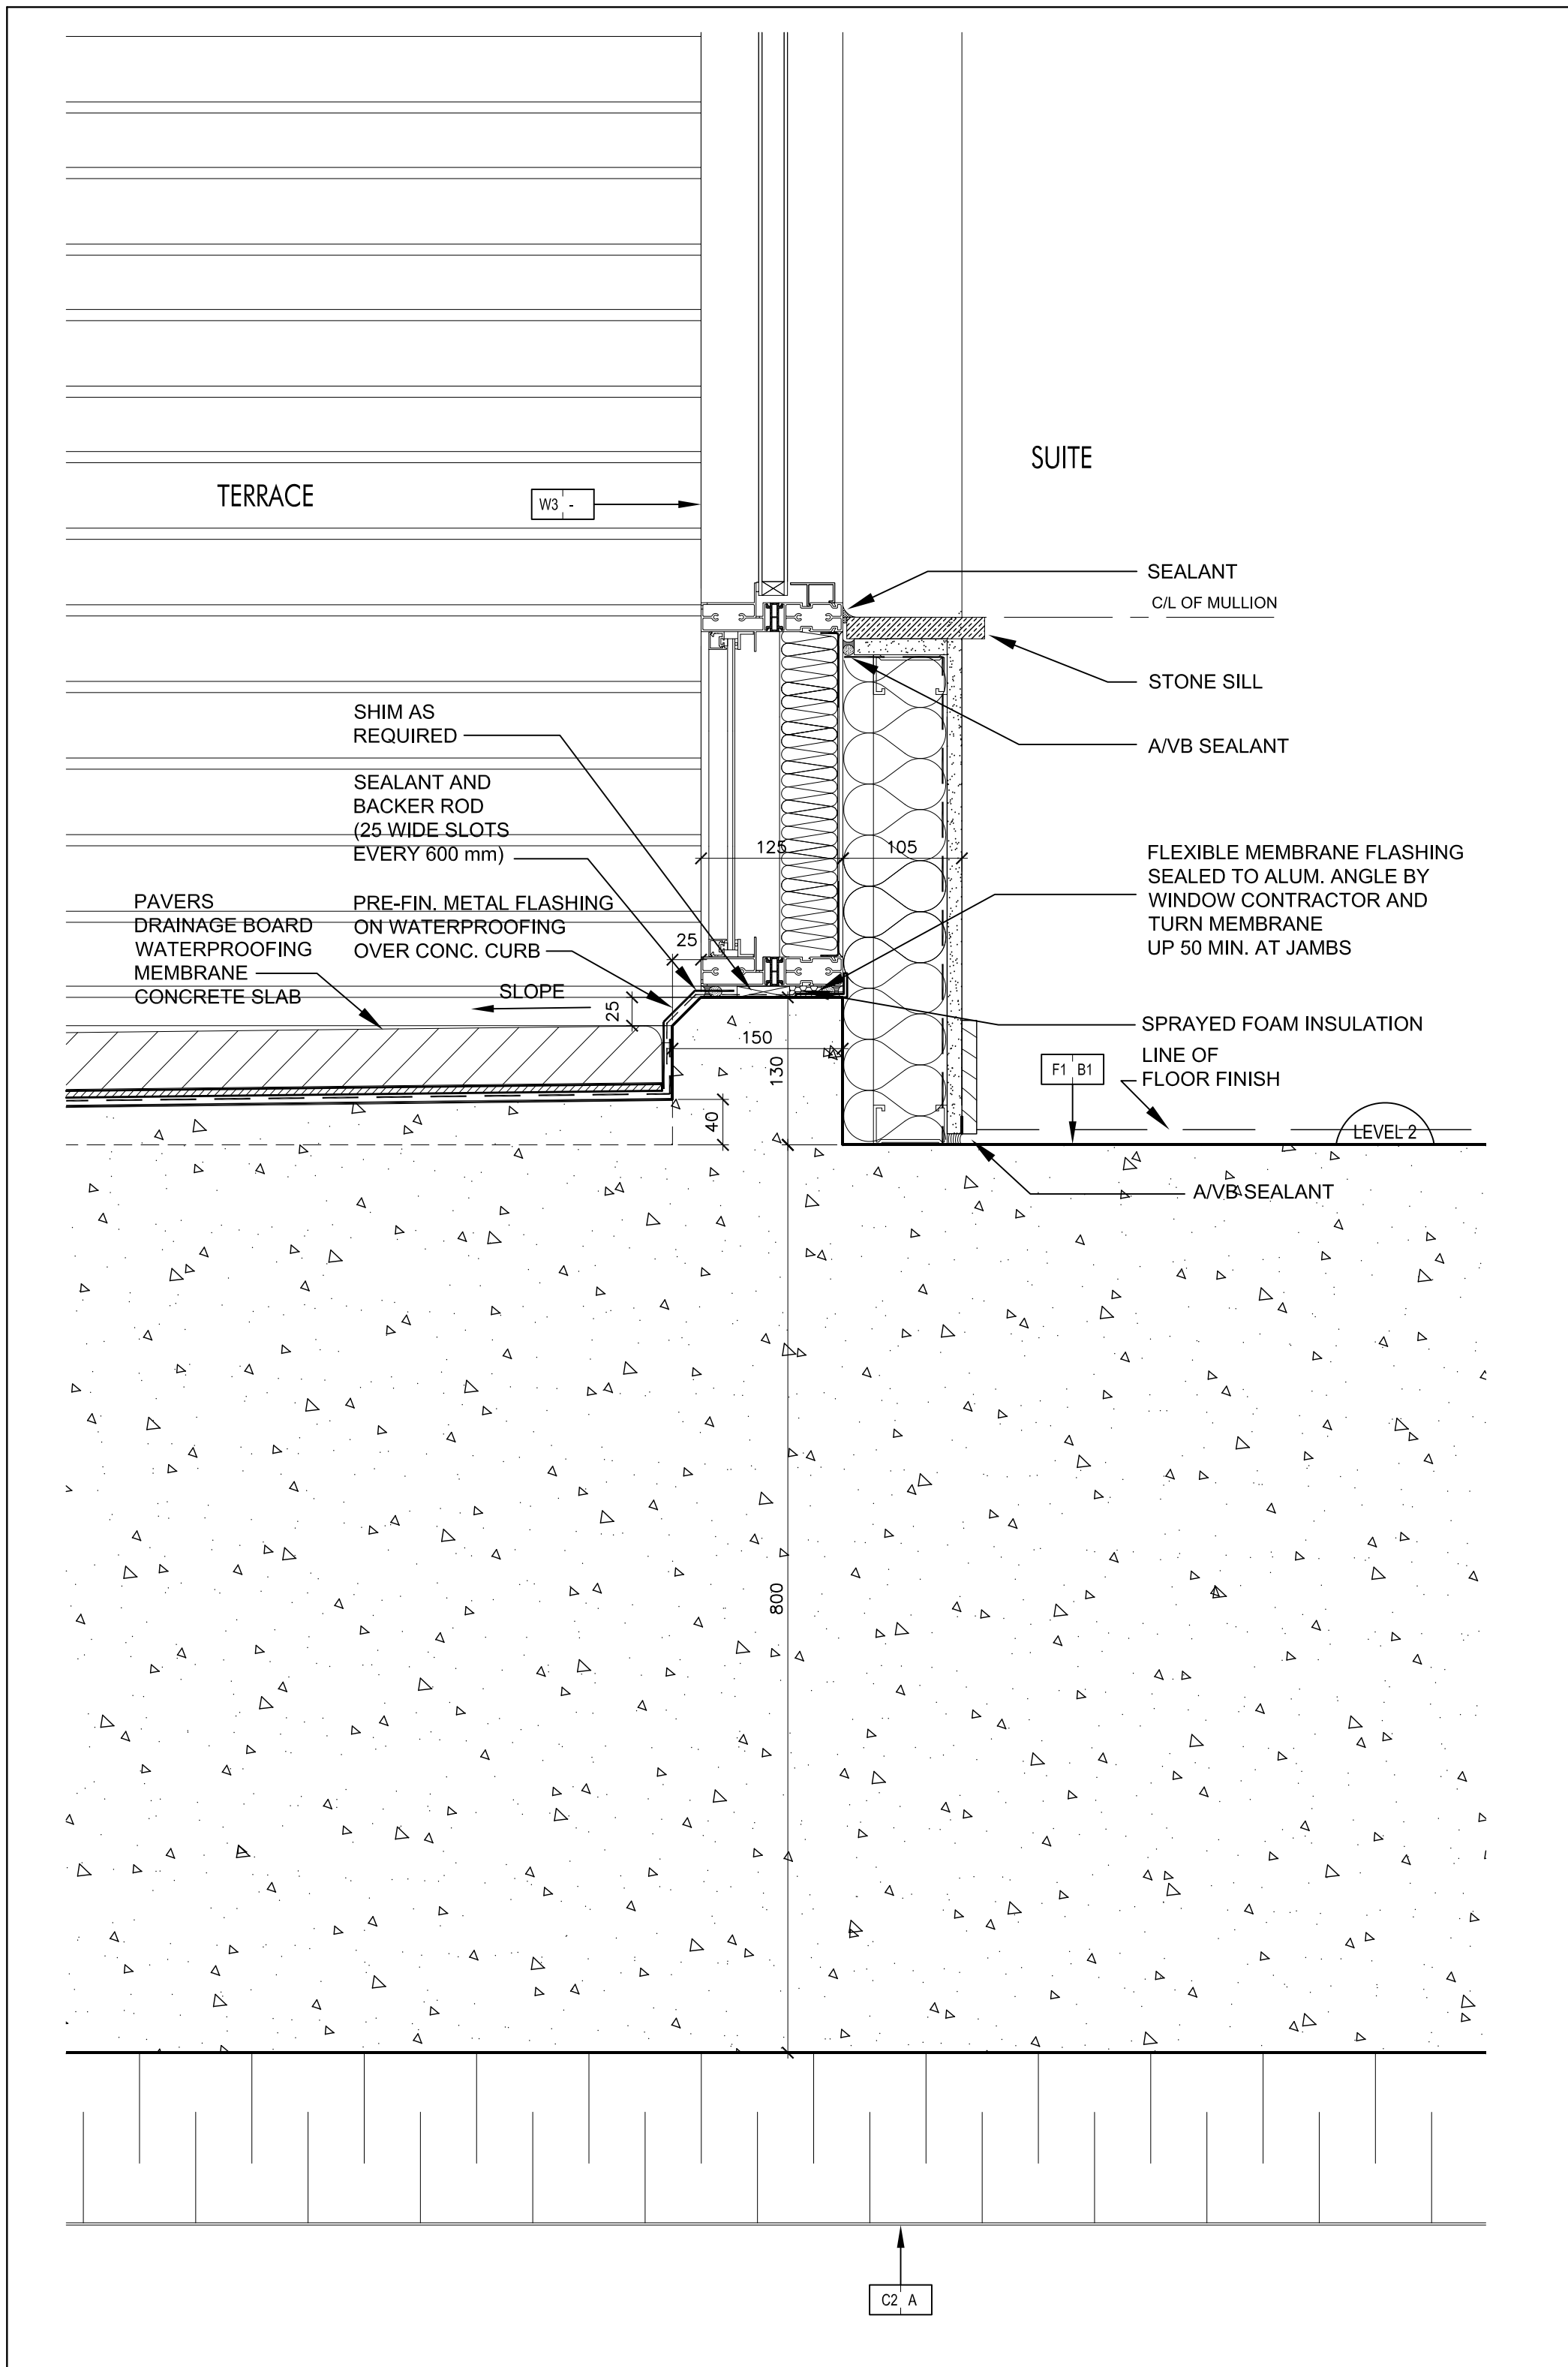


Concrete Curb @ Level 2 Terrace @ Window Wall SCALE 1:5 A7-12

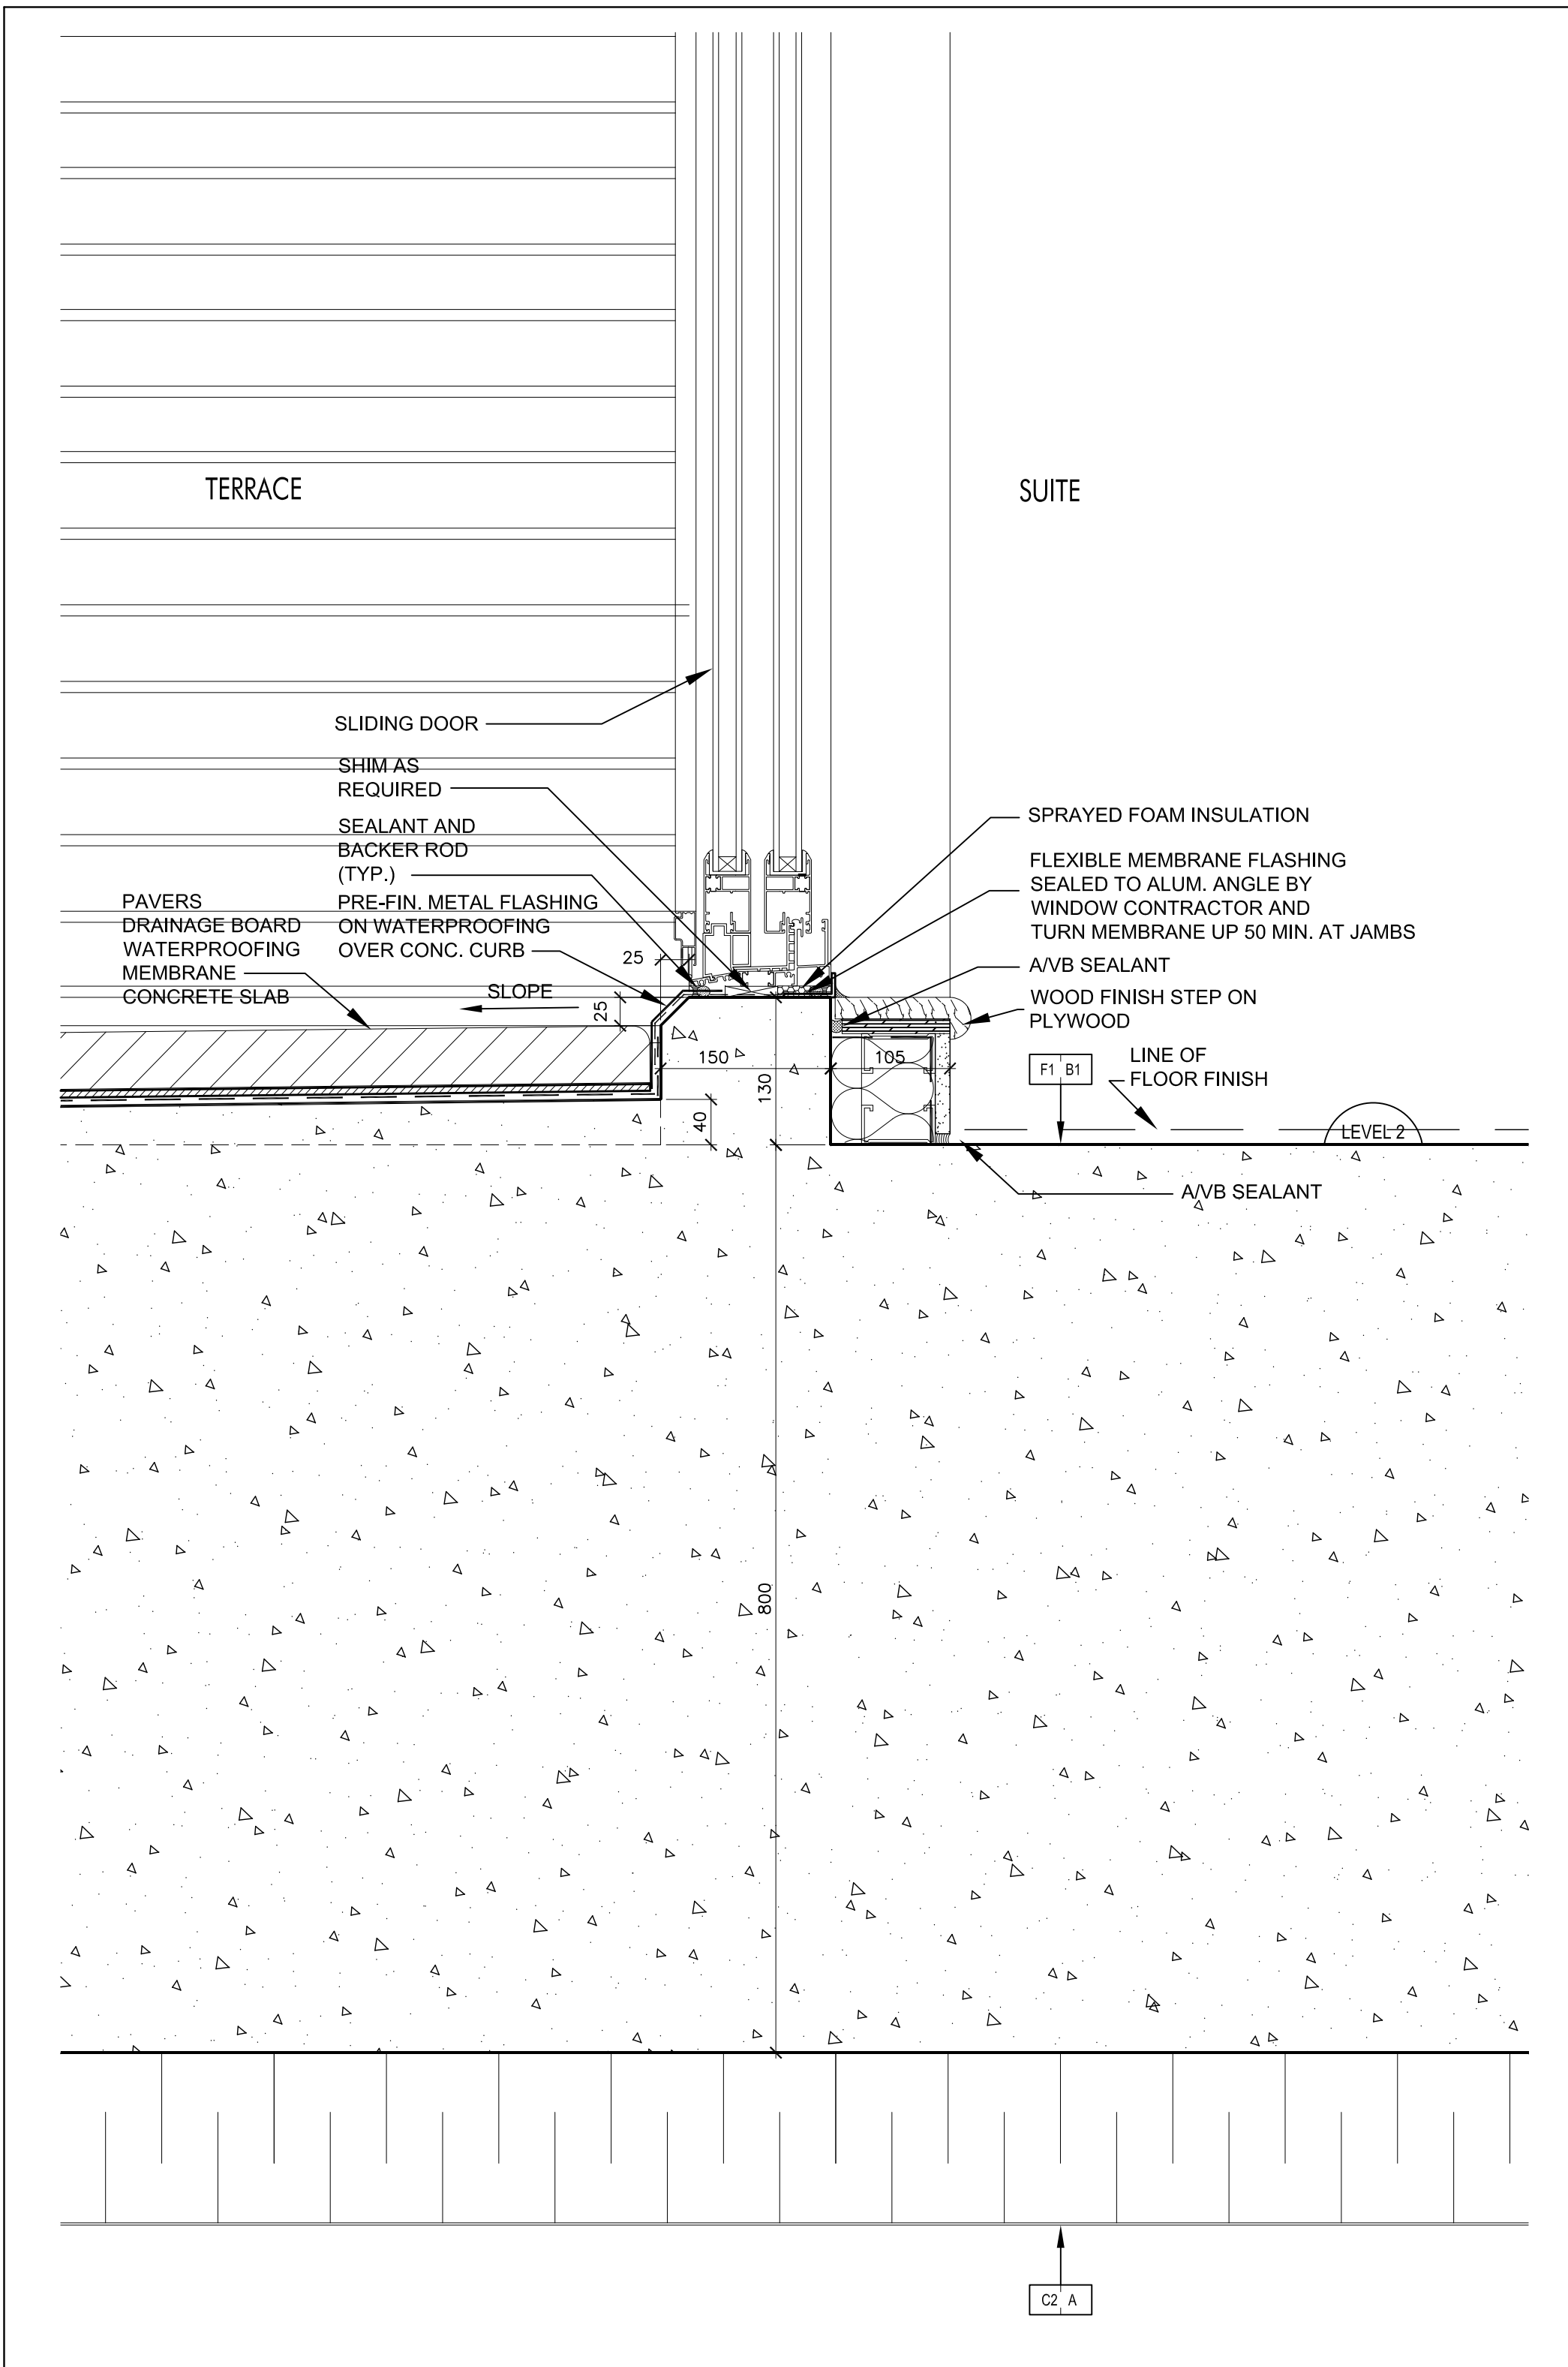


Concrete Curb @ Level 2 Terrace @ Sliding Door (Ref. Wall Section 5/A7-03) SCALE 1:5 A7-12

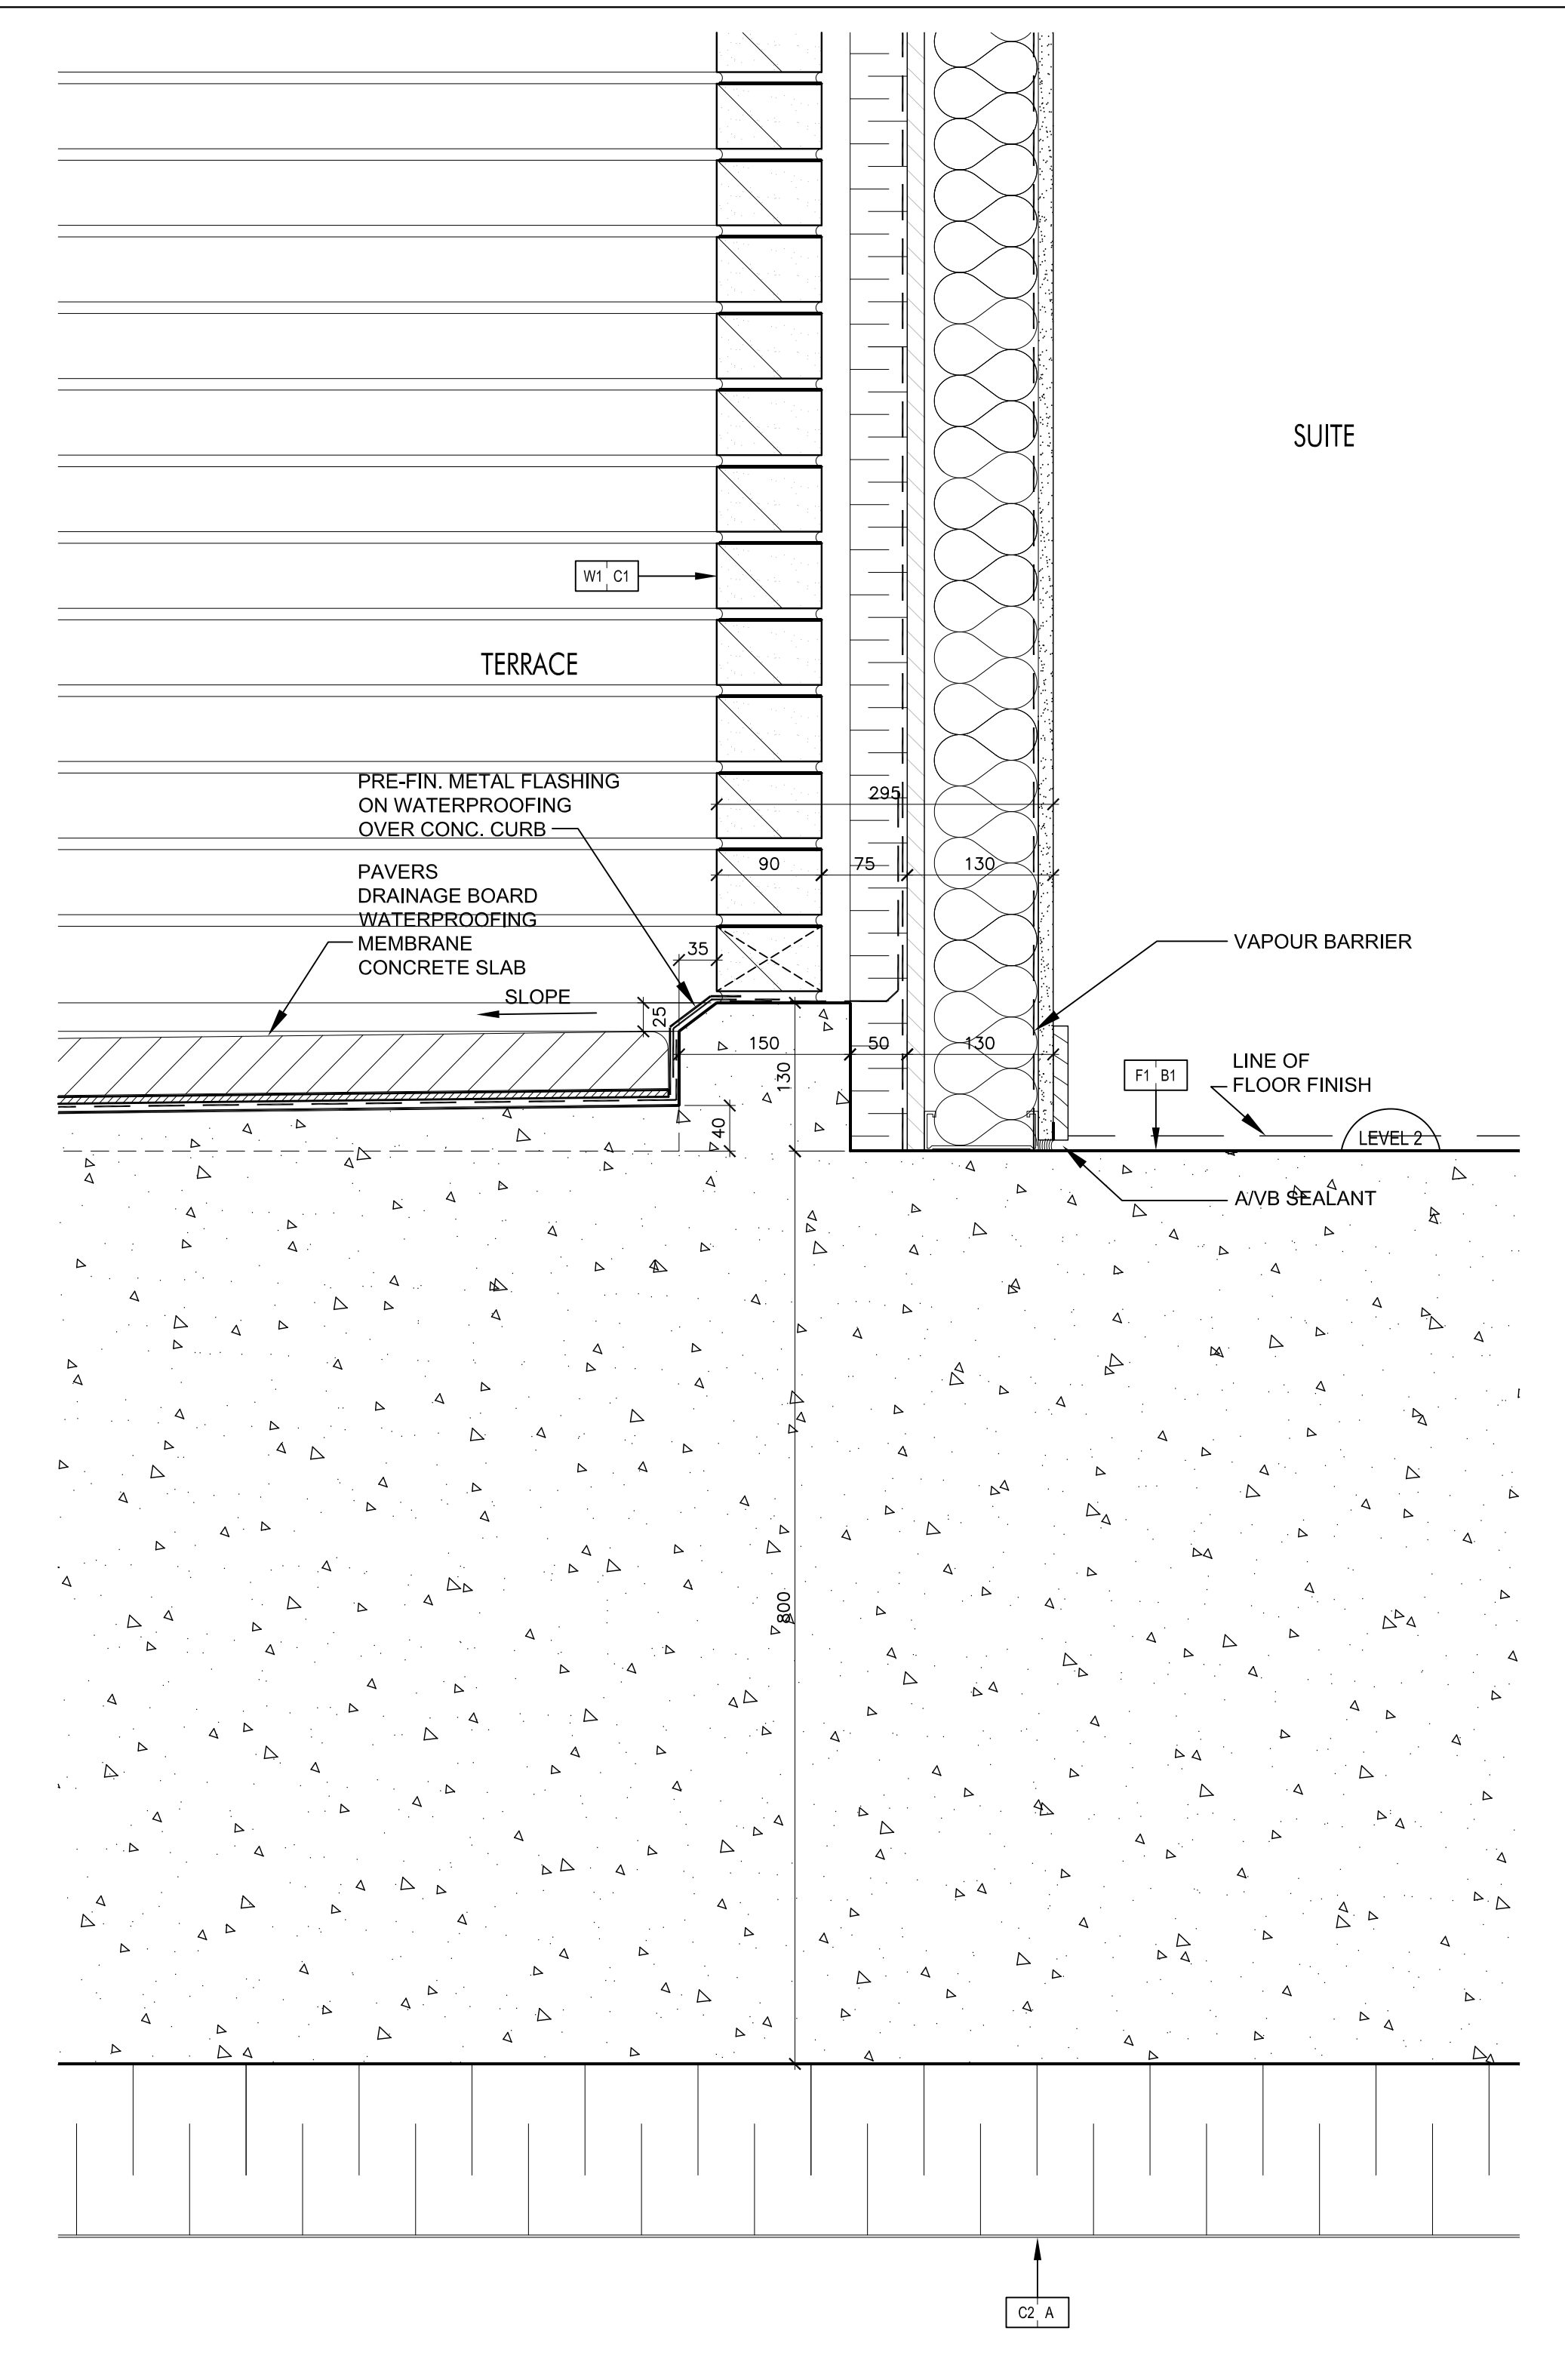


Concrete Curb @ Level 2 Terrace @ Brick Veneer Wall SCALE 1:5 A7-12

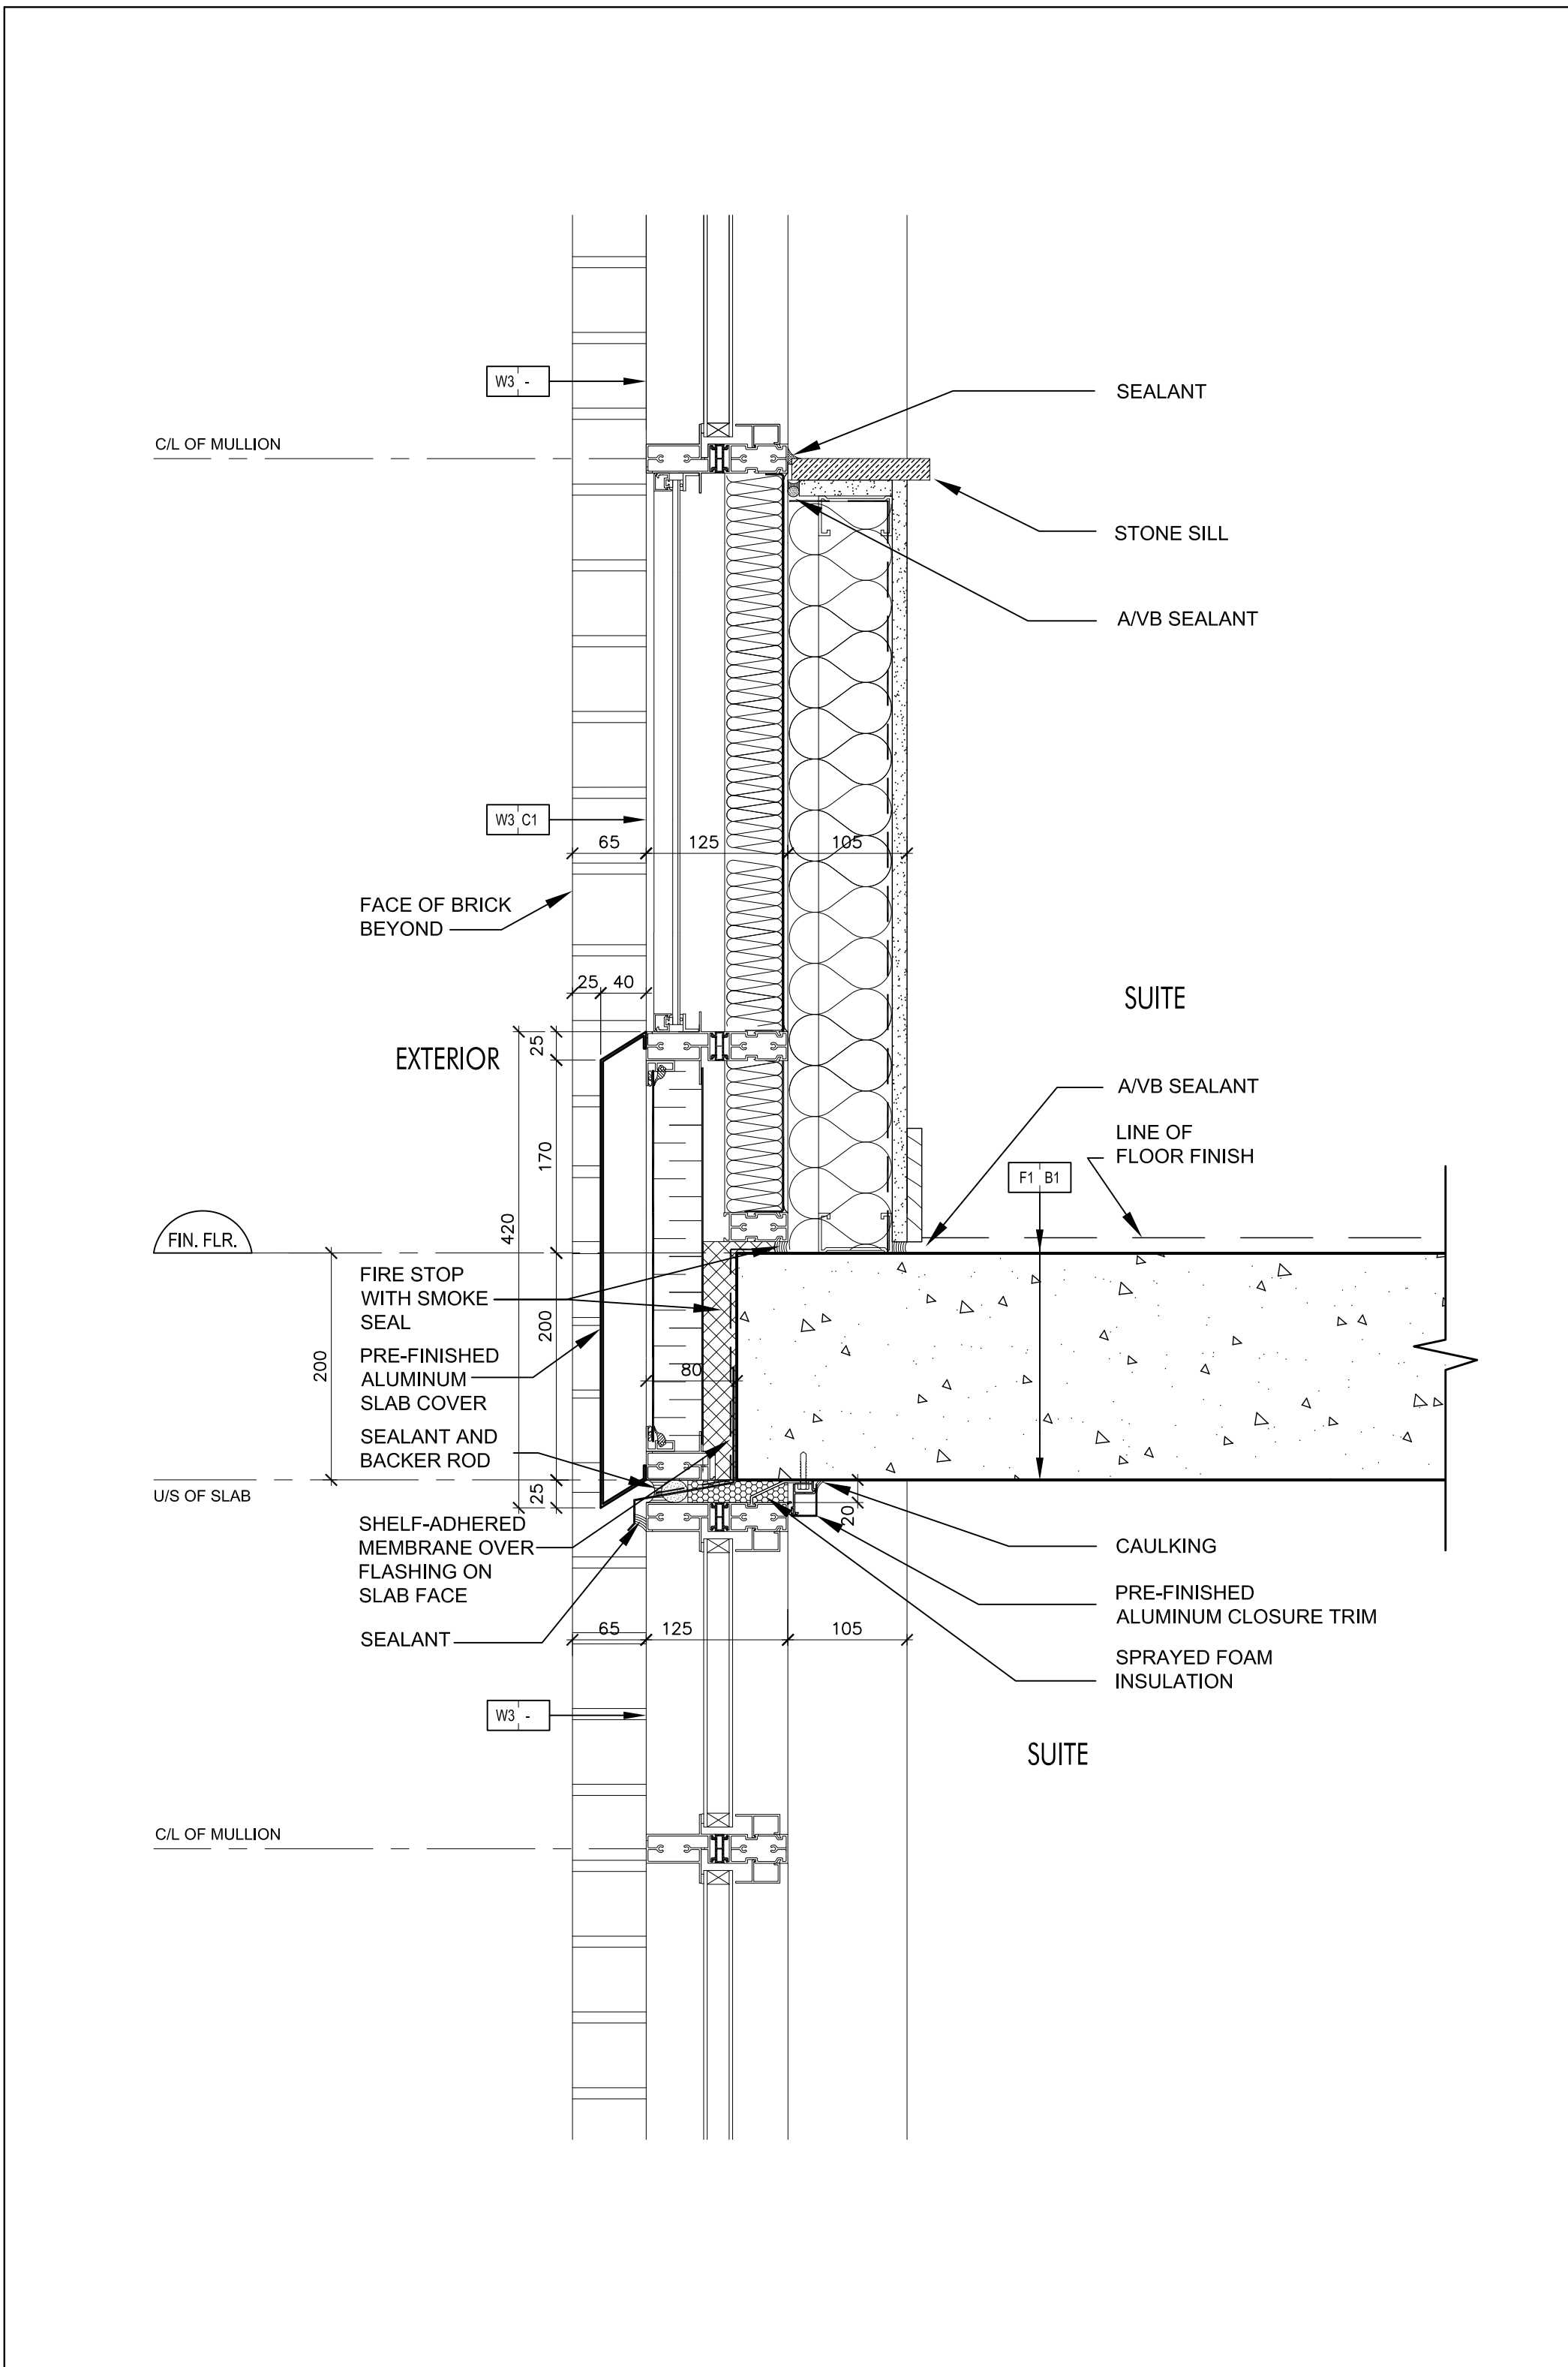


Pre-Finished Aluminum Slab Cover @ Window Wall SCALE 1:5 A7-12

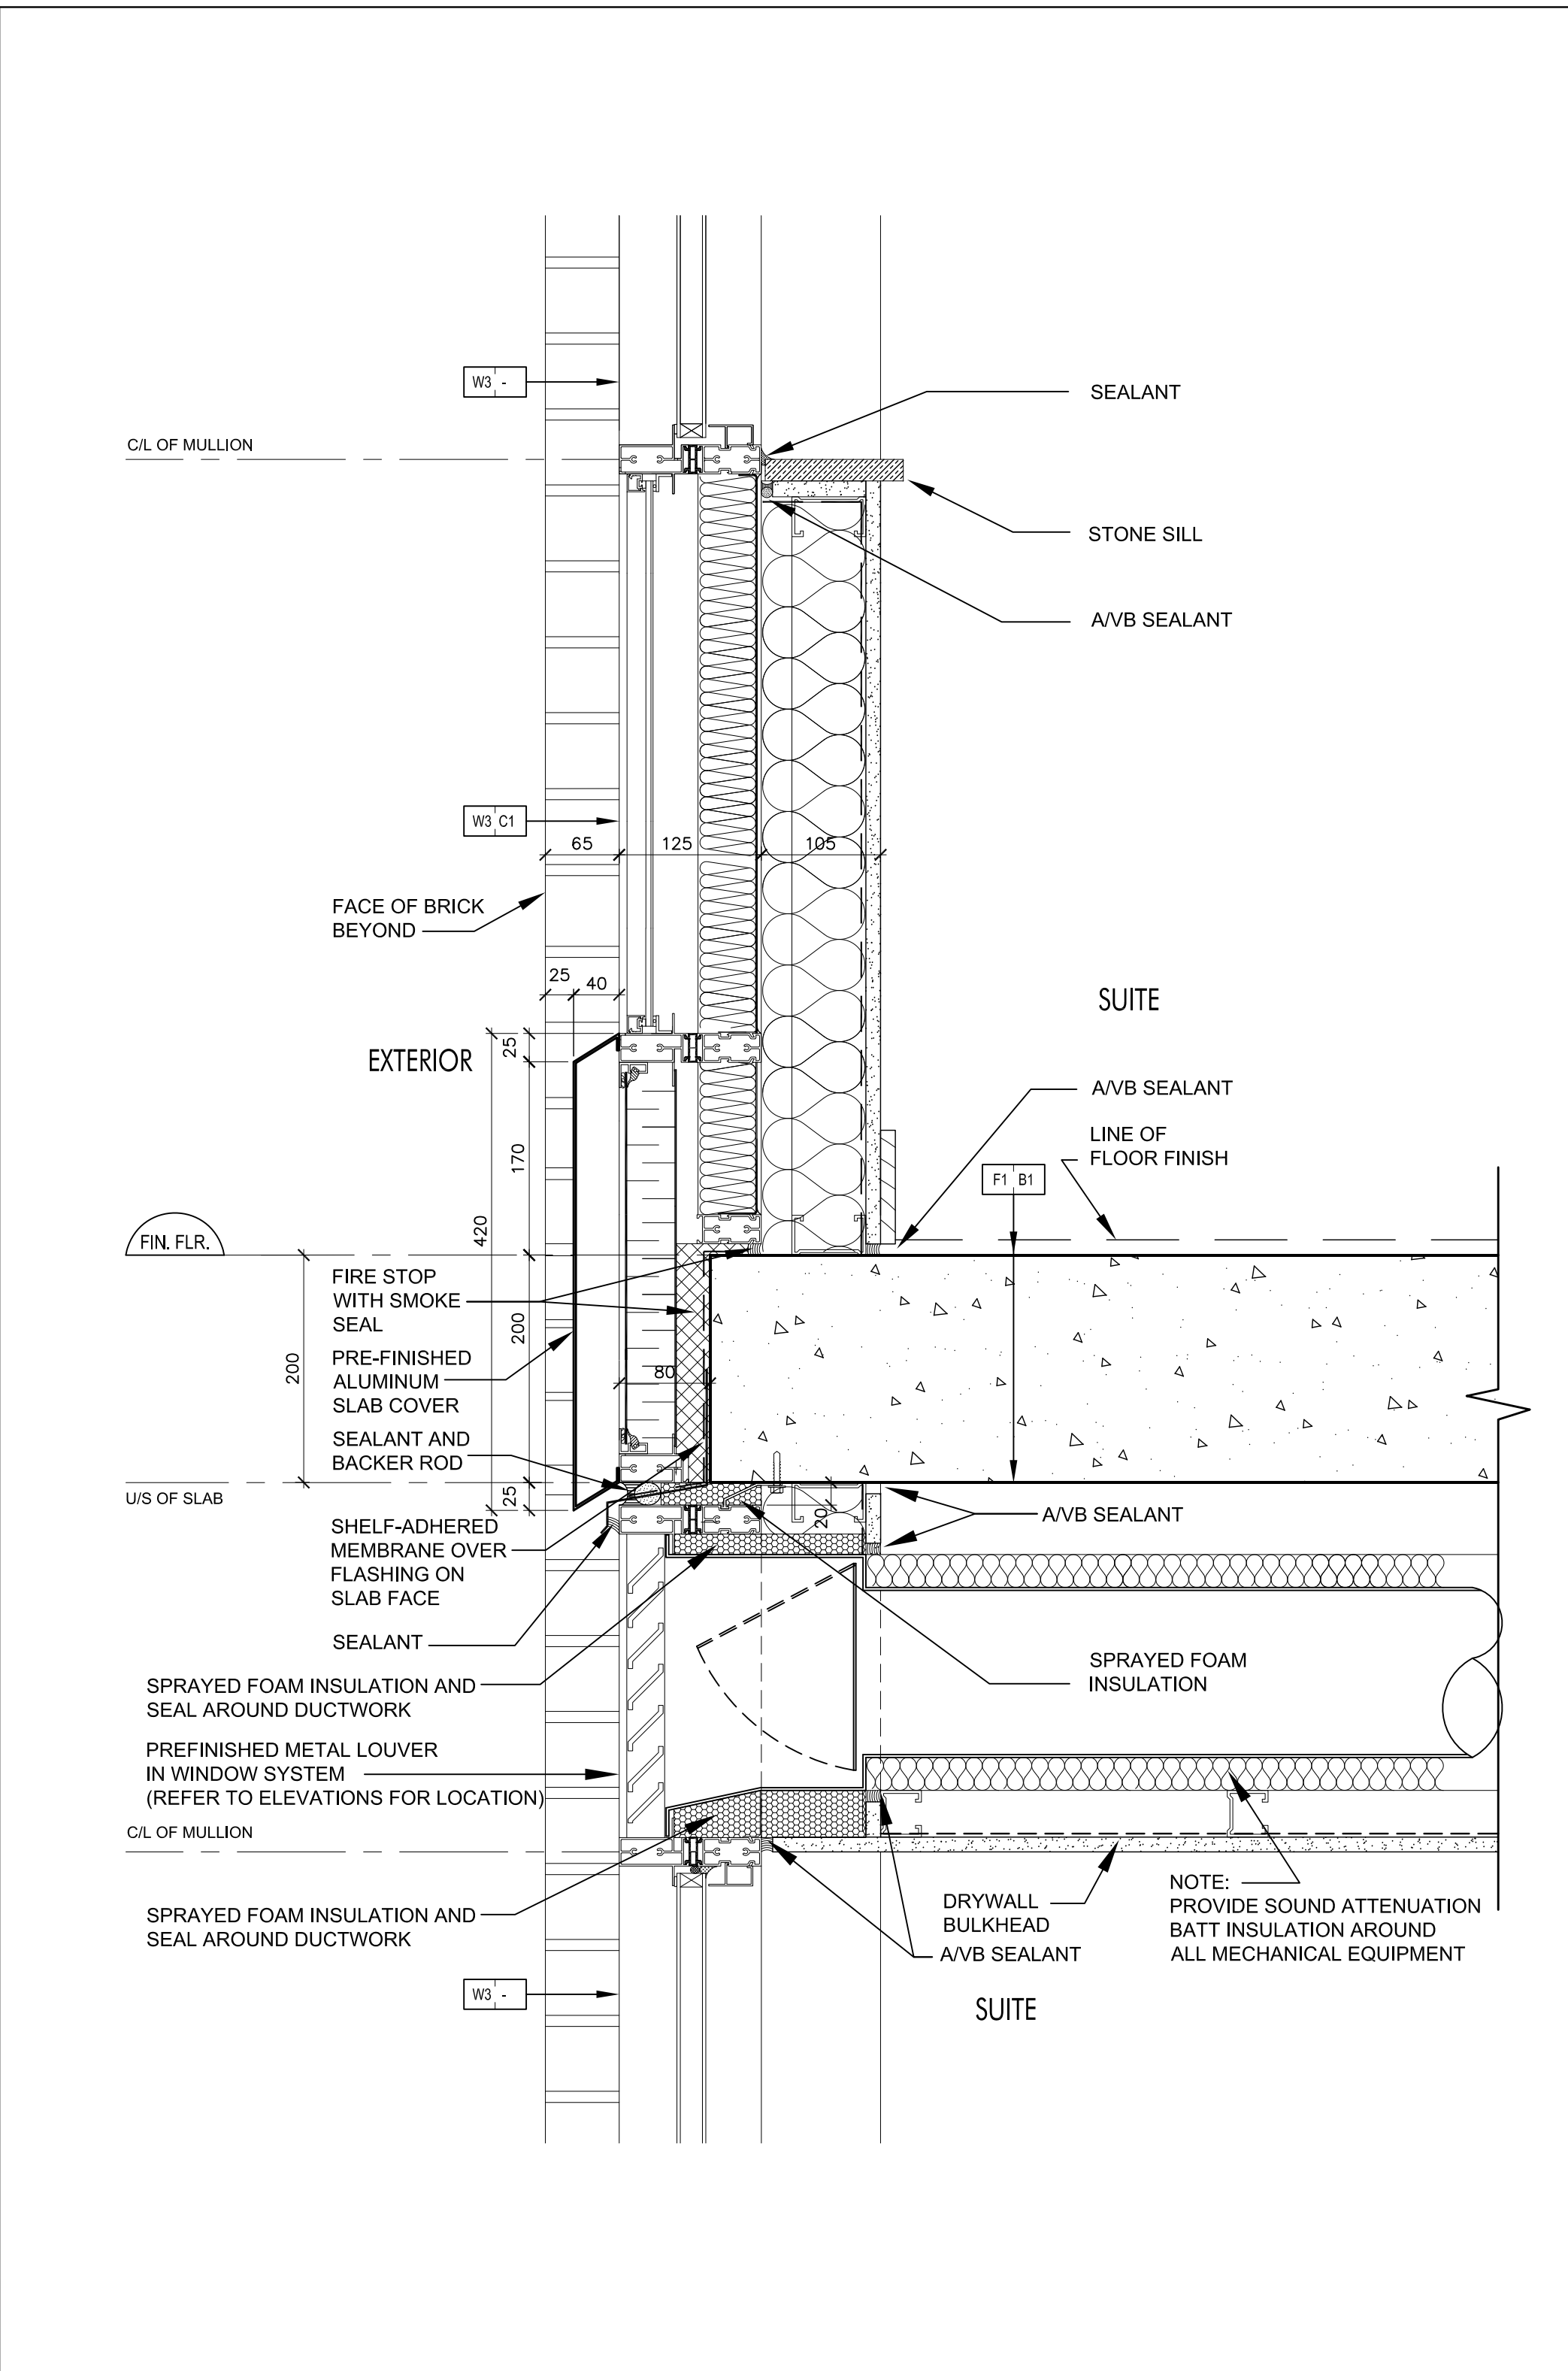


Pre-Finished Aluminum Slab Cover @ Window Wall SCALE 1:5 A7-12

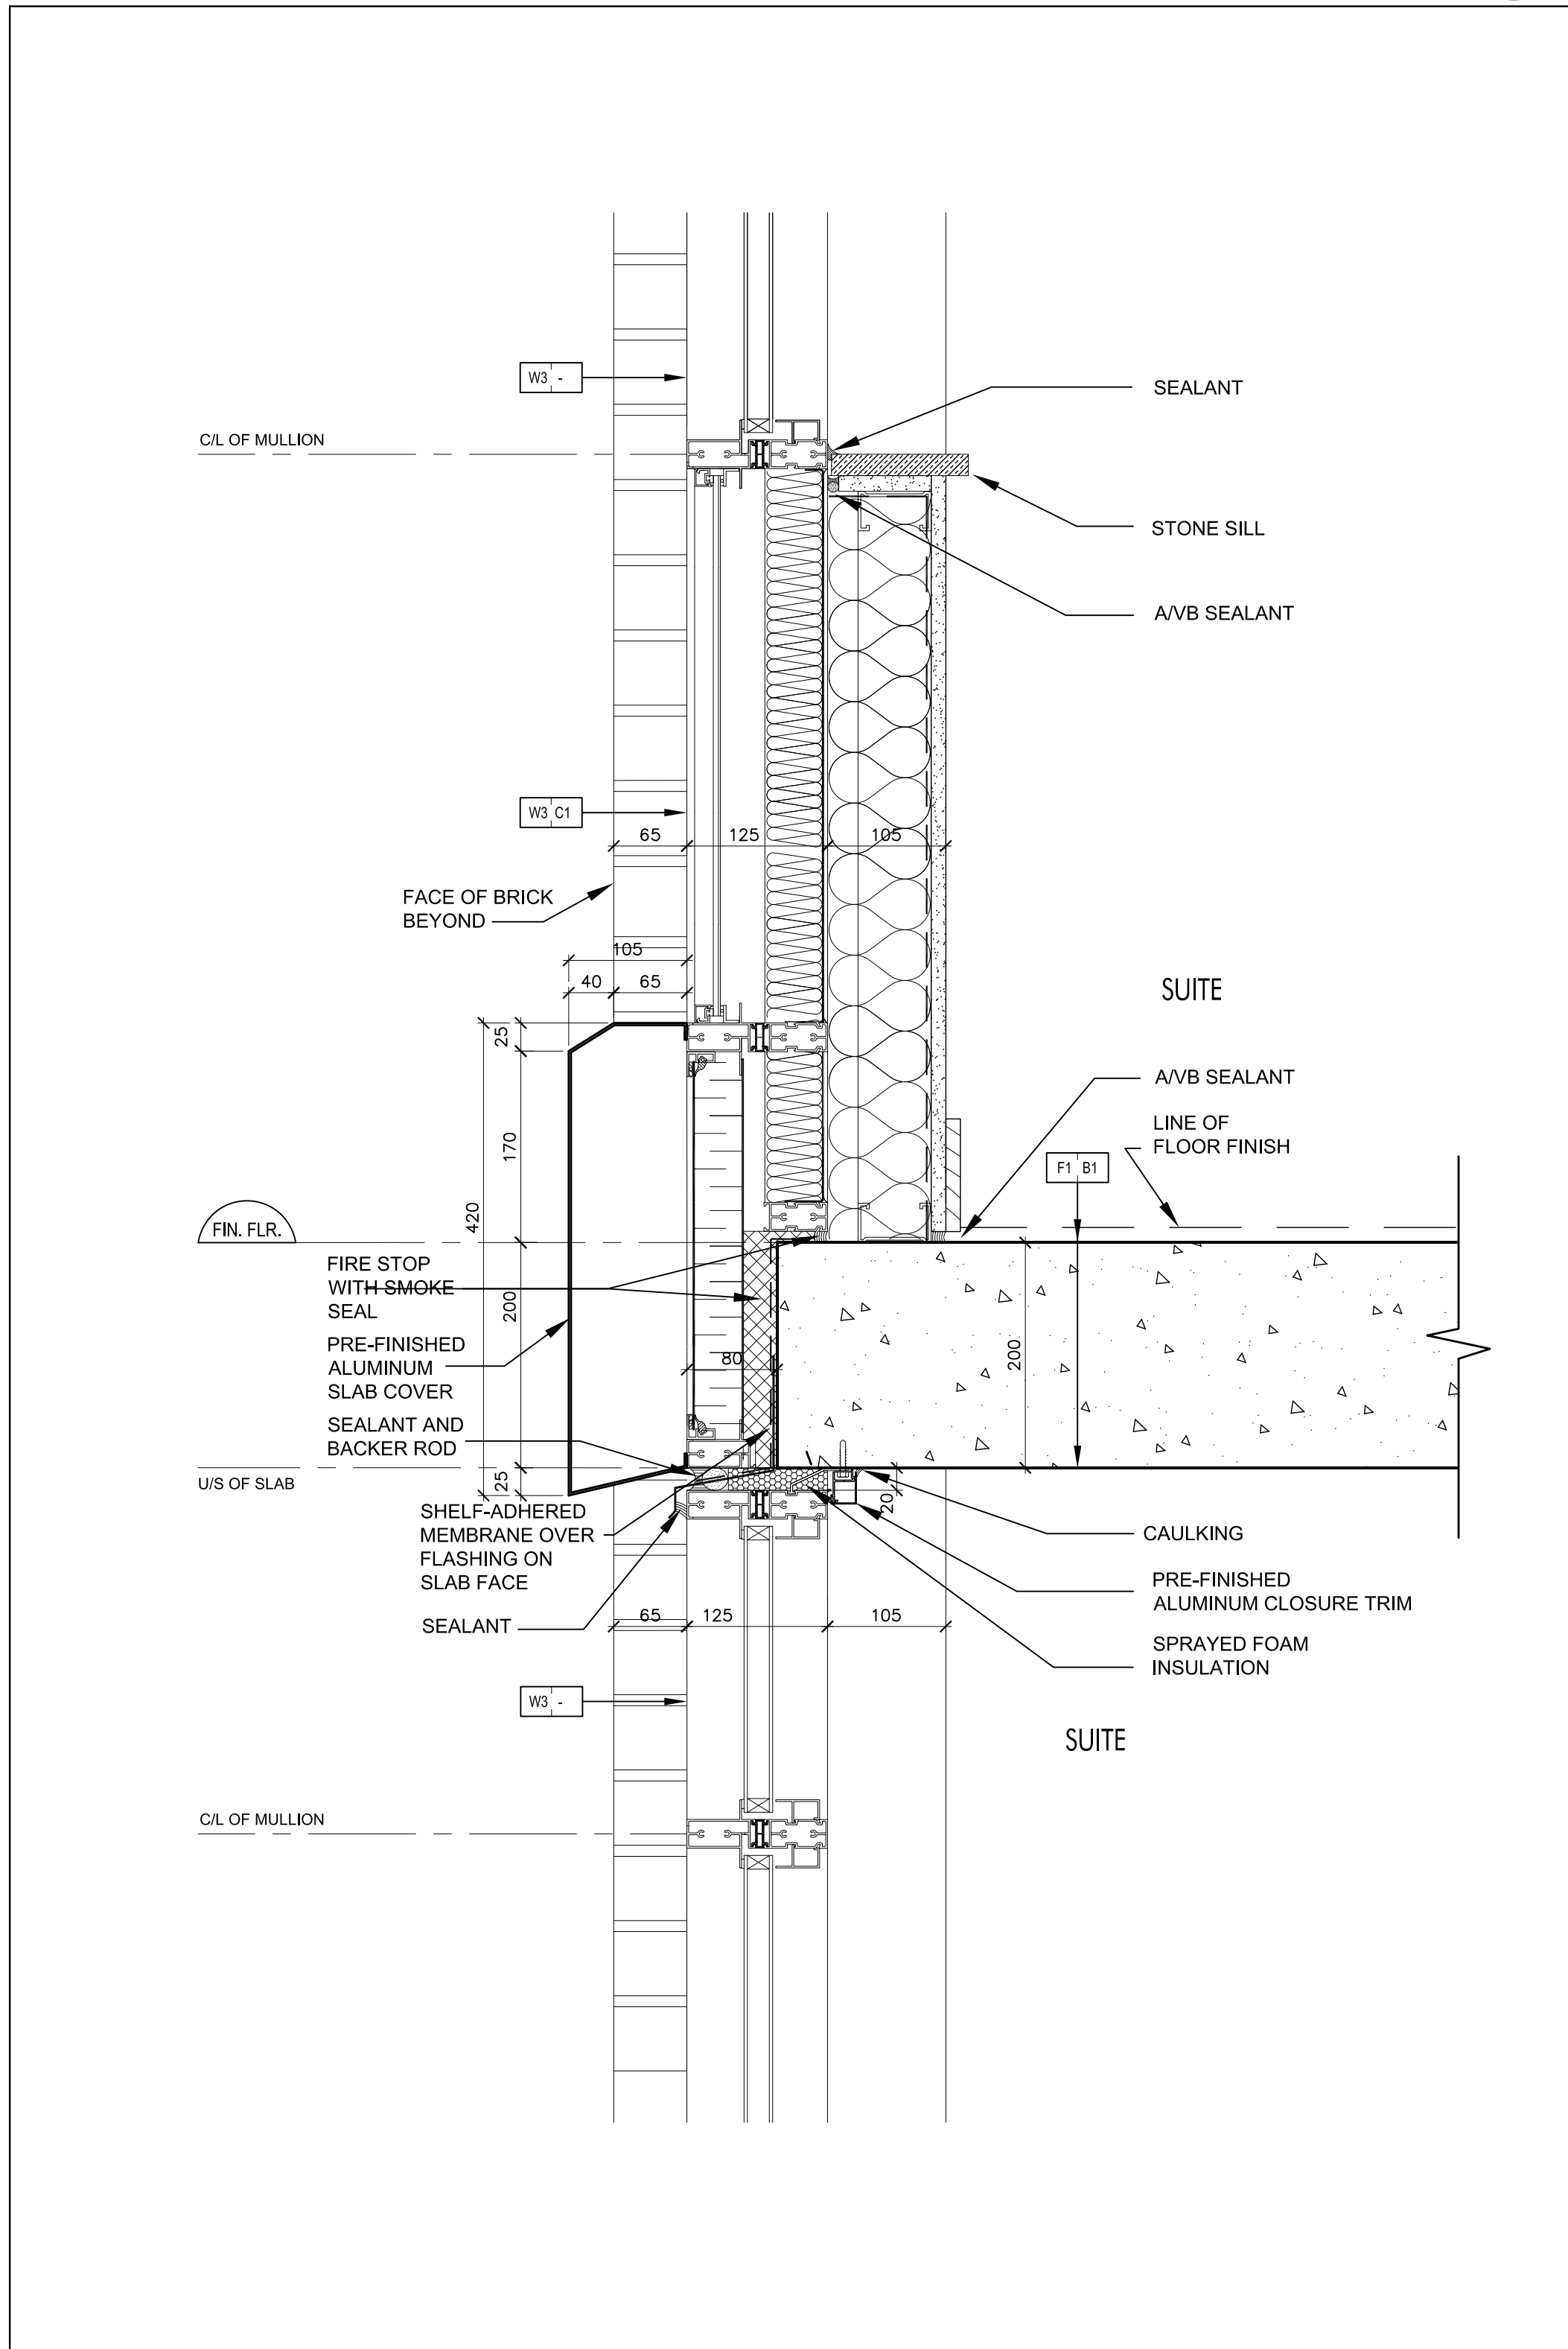


Pre-Finished Aluminum Slab Cover @ Window Wall SCALE 1:5 A7-12

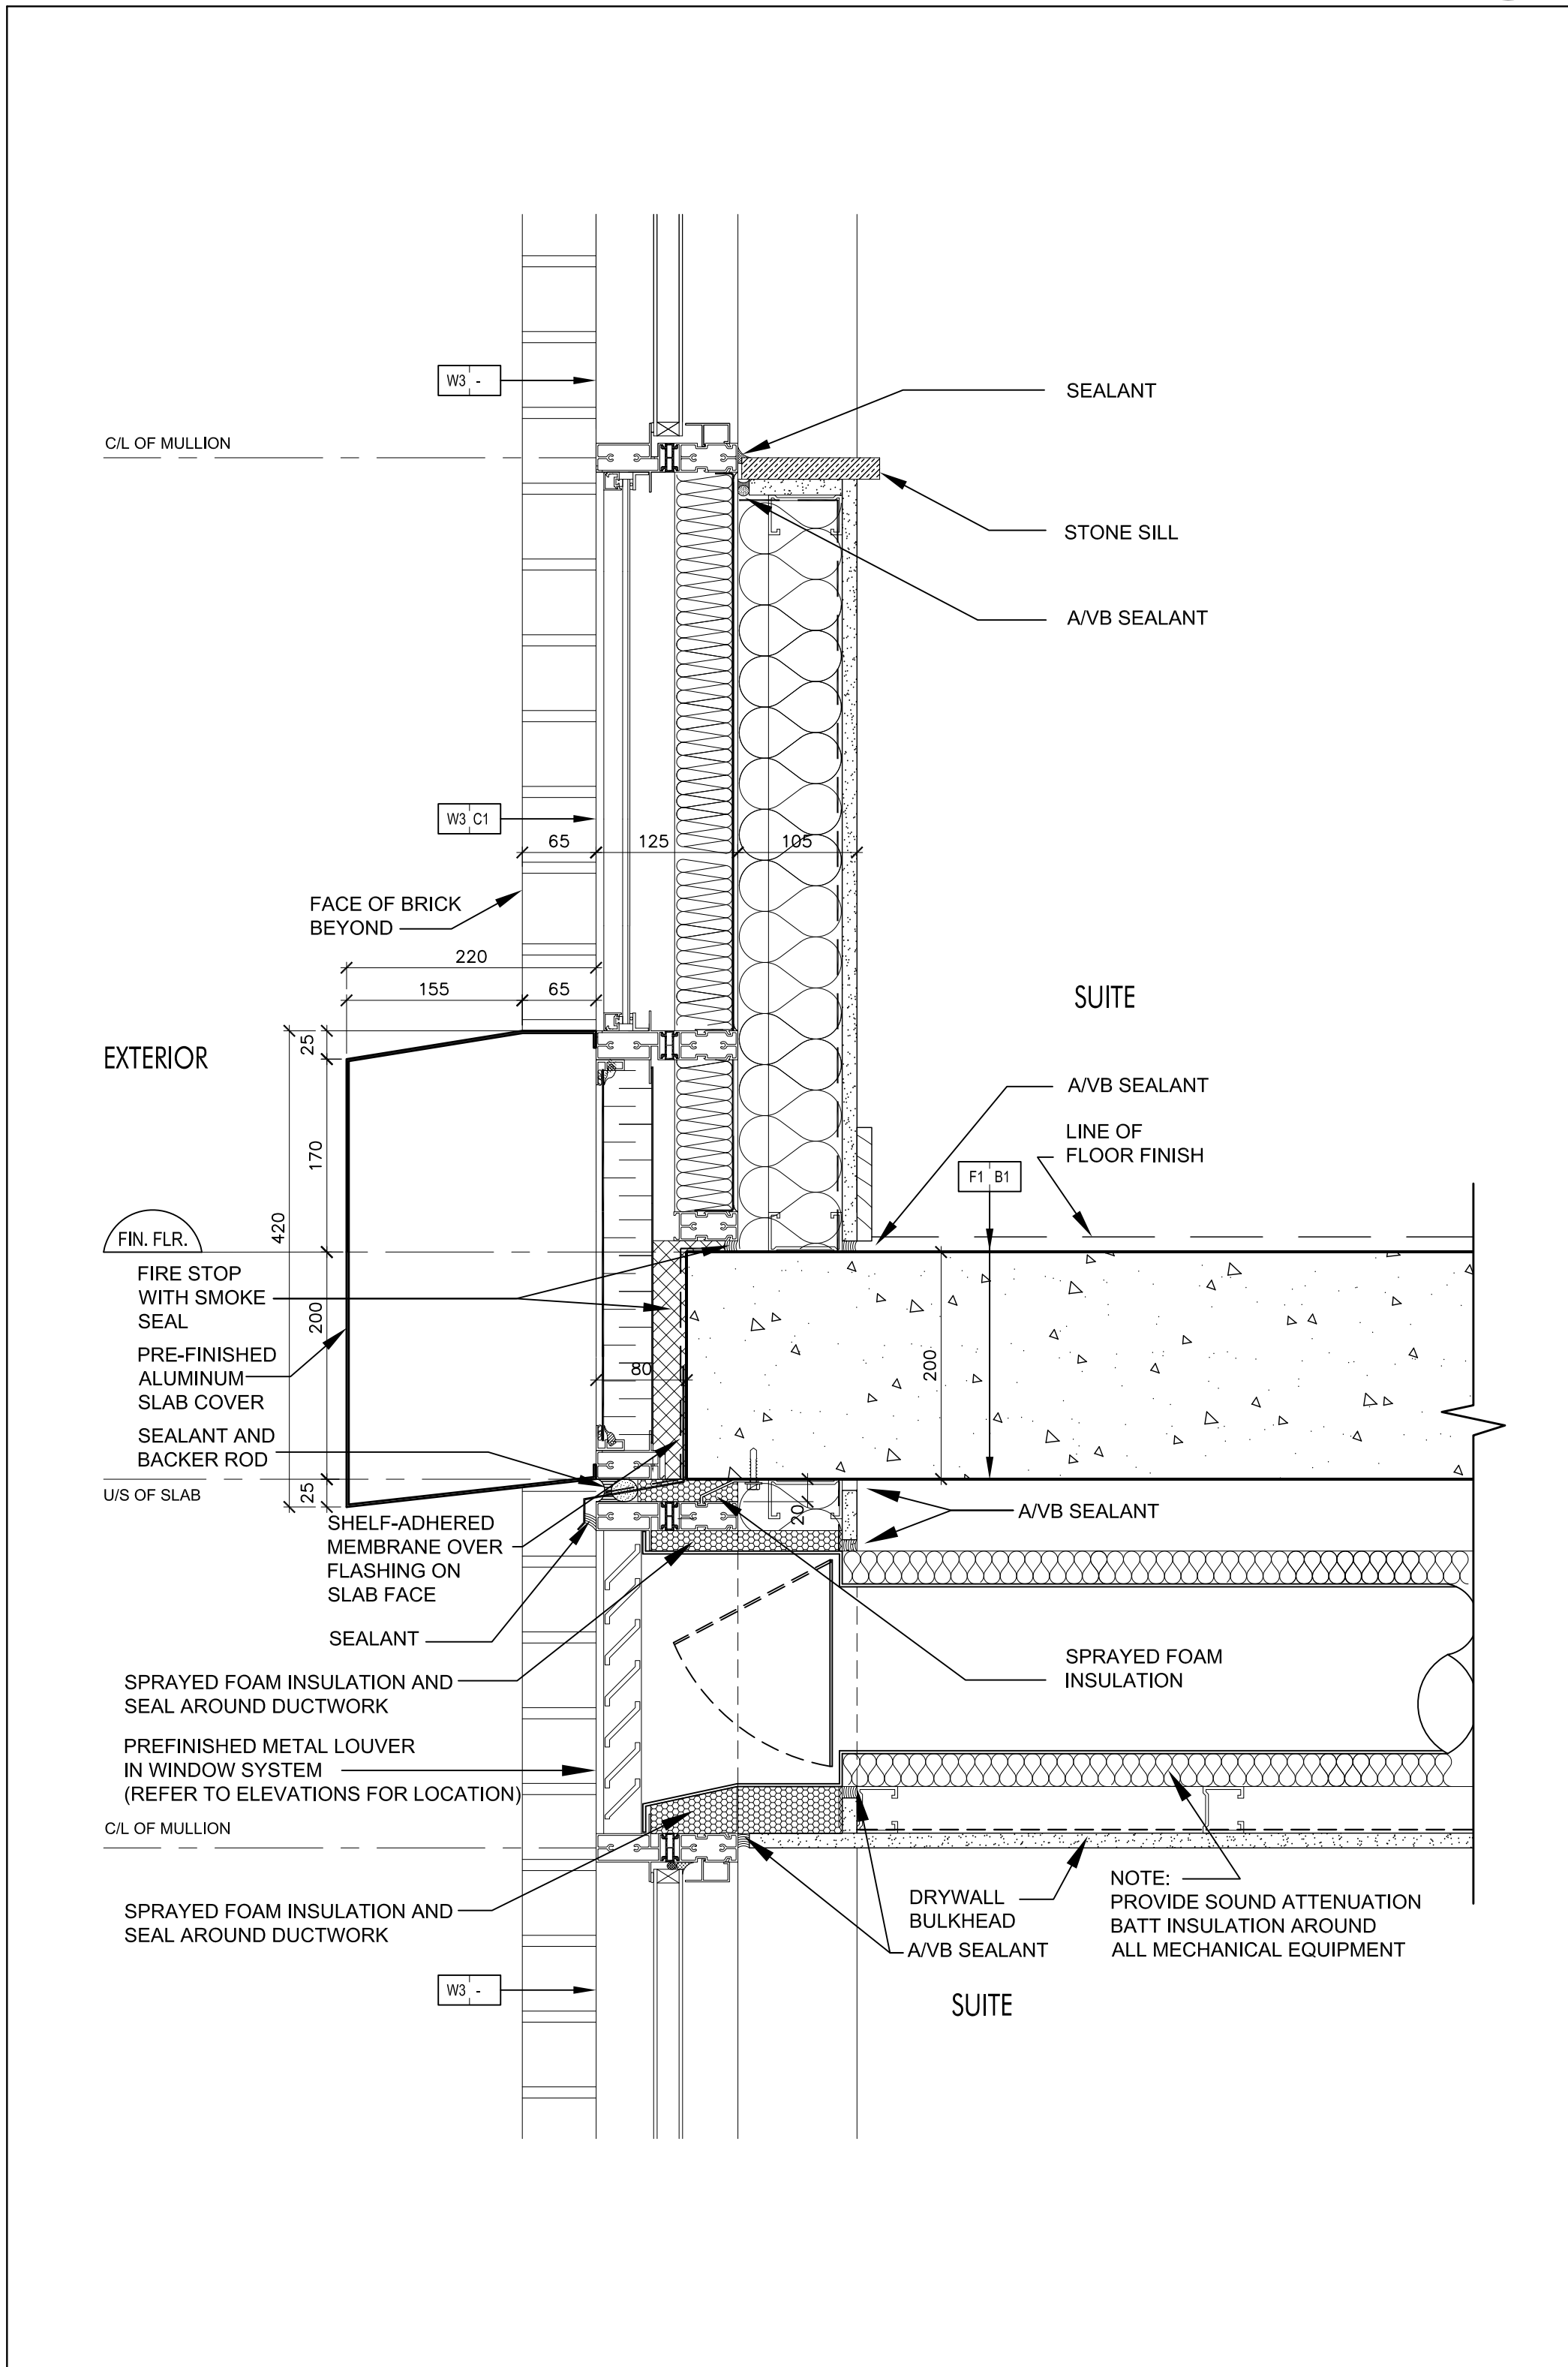


Pre-Finished Aluminum Slab Cover @ Window Wall SCALE 1:5 A7-12

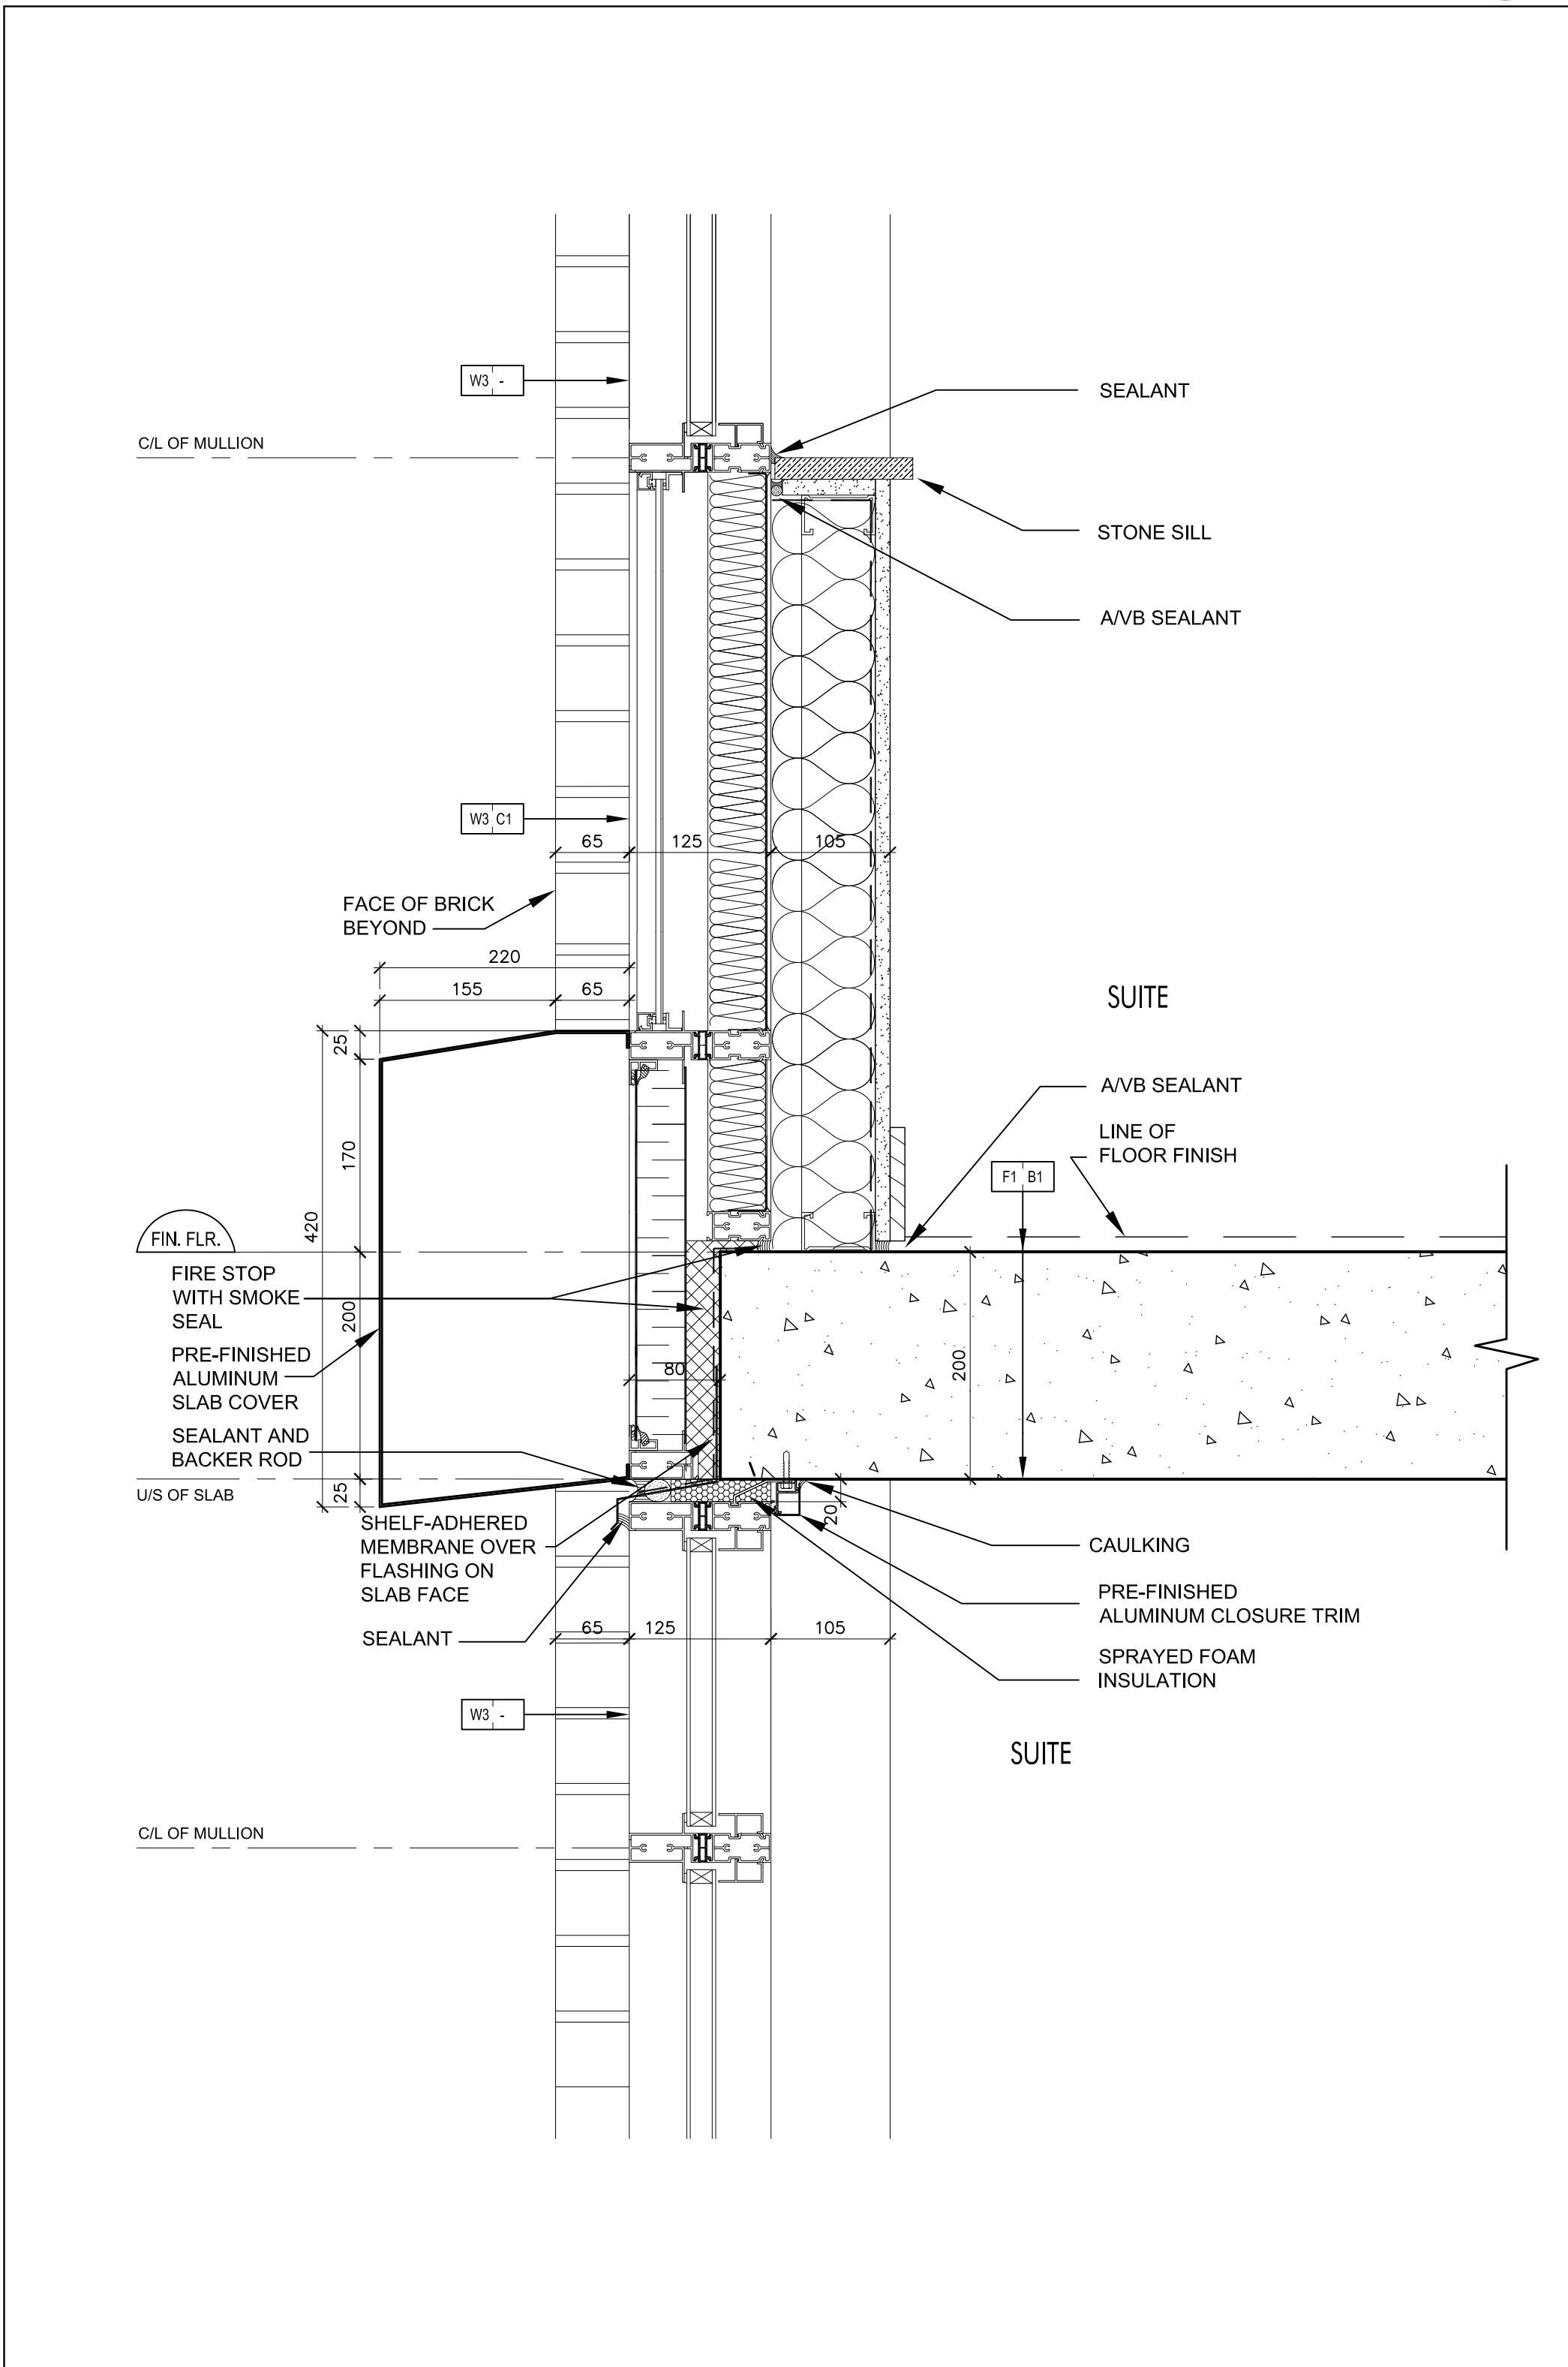


Pre-Finished Aluminum Slab Cover @ Window Wall SCALE 1:5 A7-12

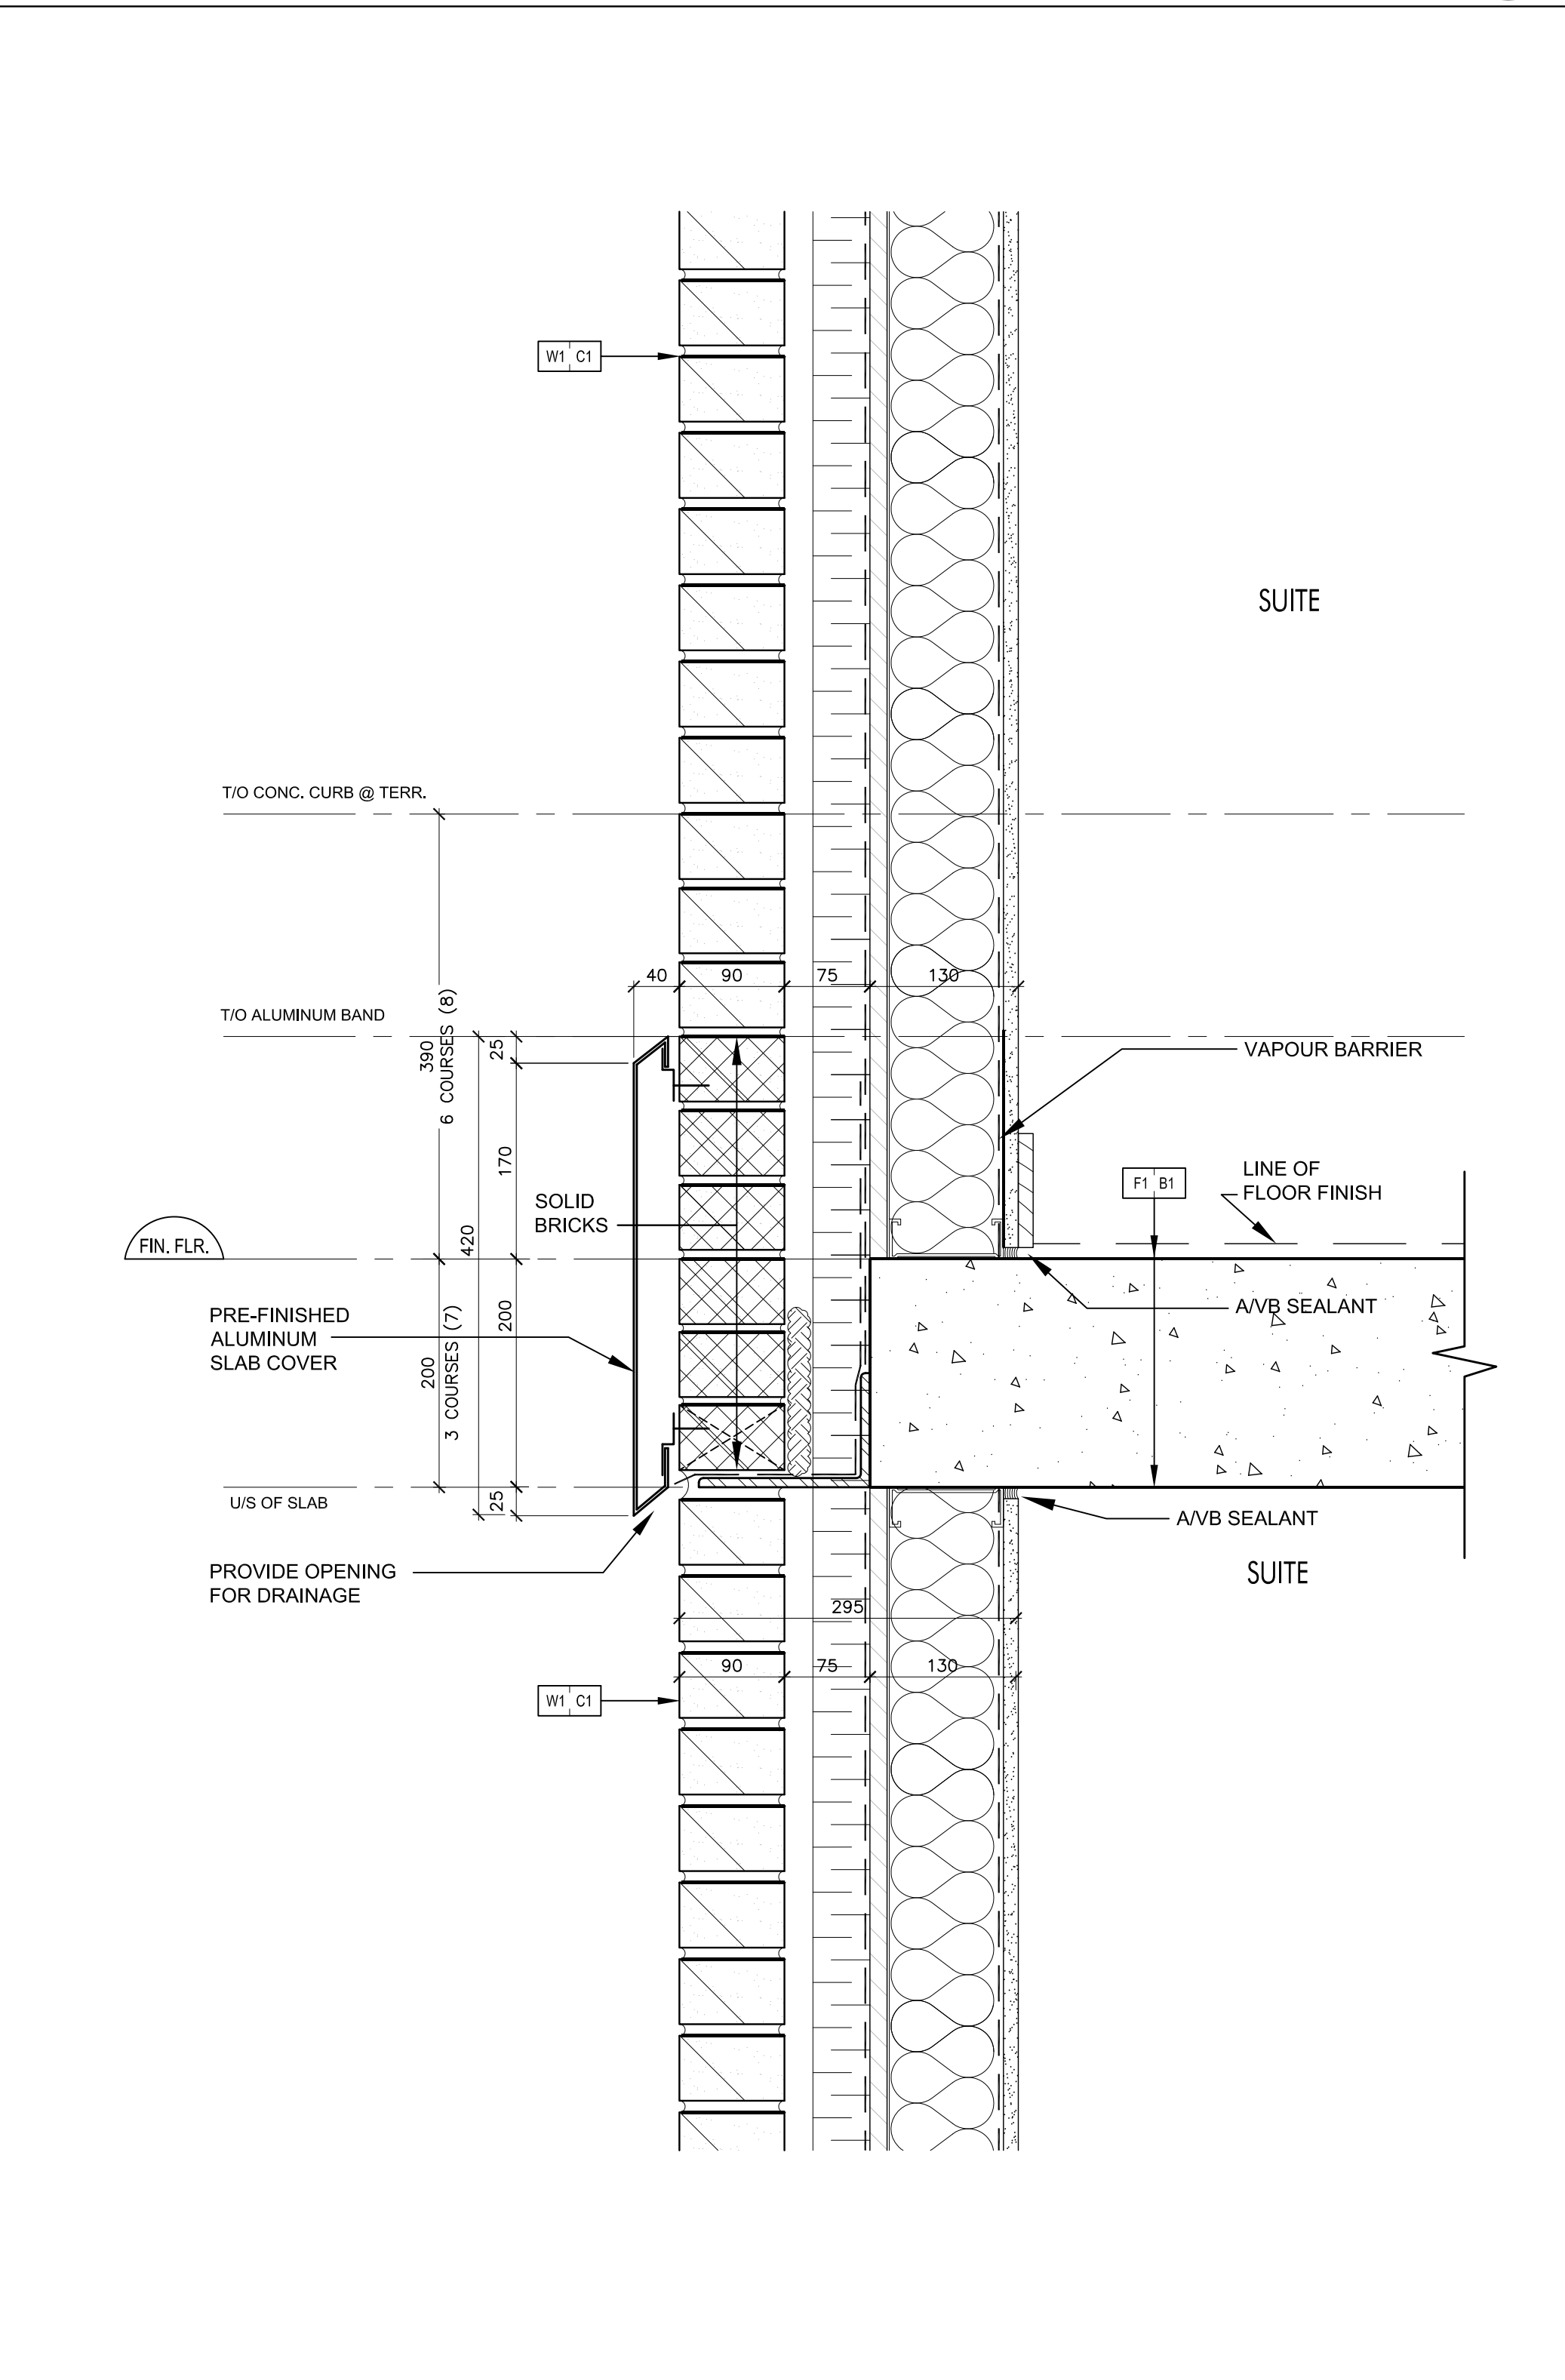

Pre-Finished Aluminum Slab Cover @ Brick Wall SCALE 1:5 A7-12

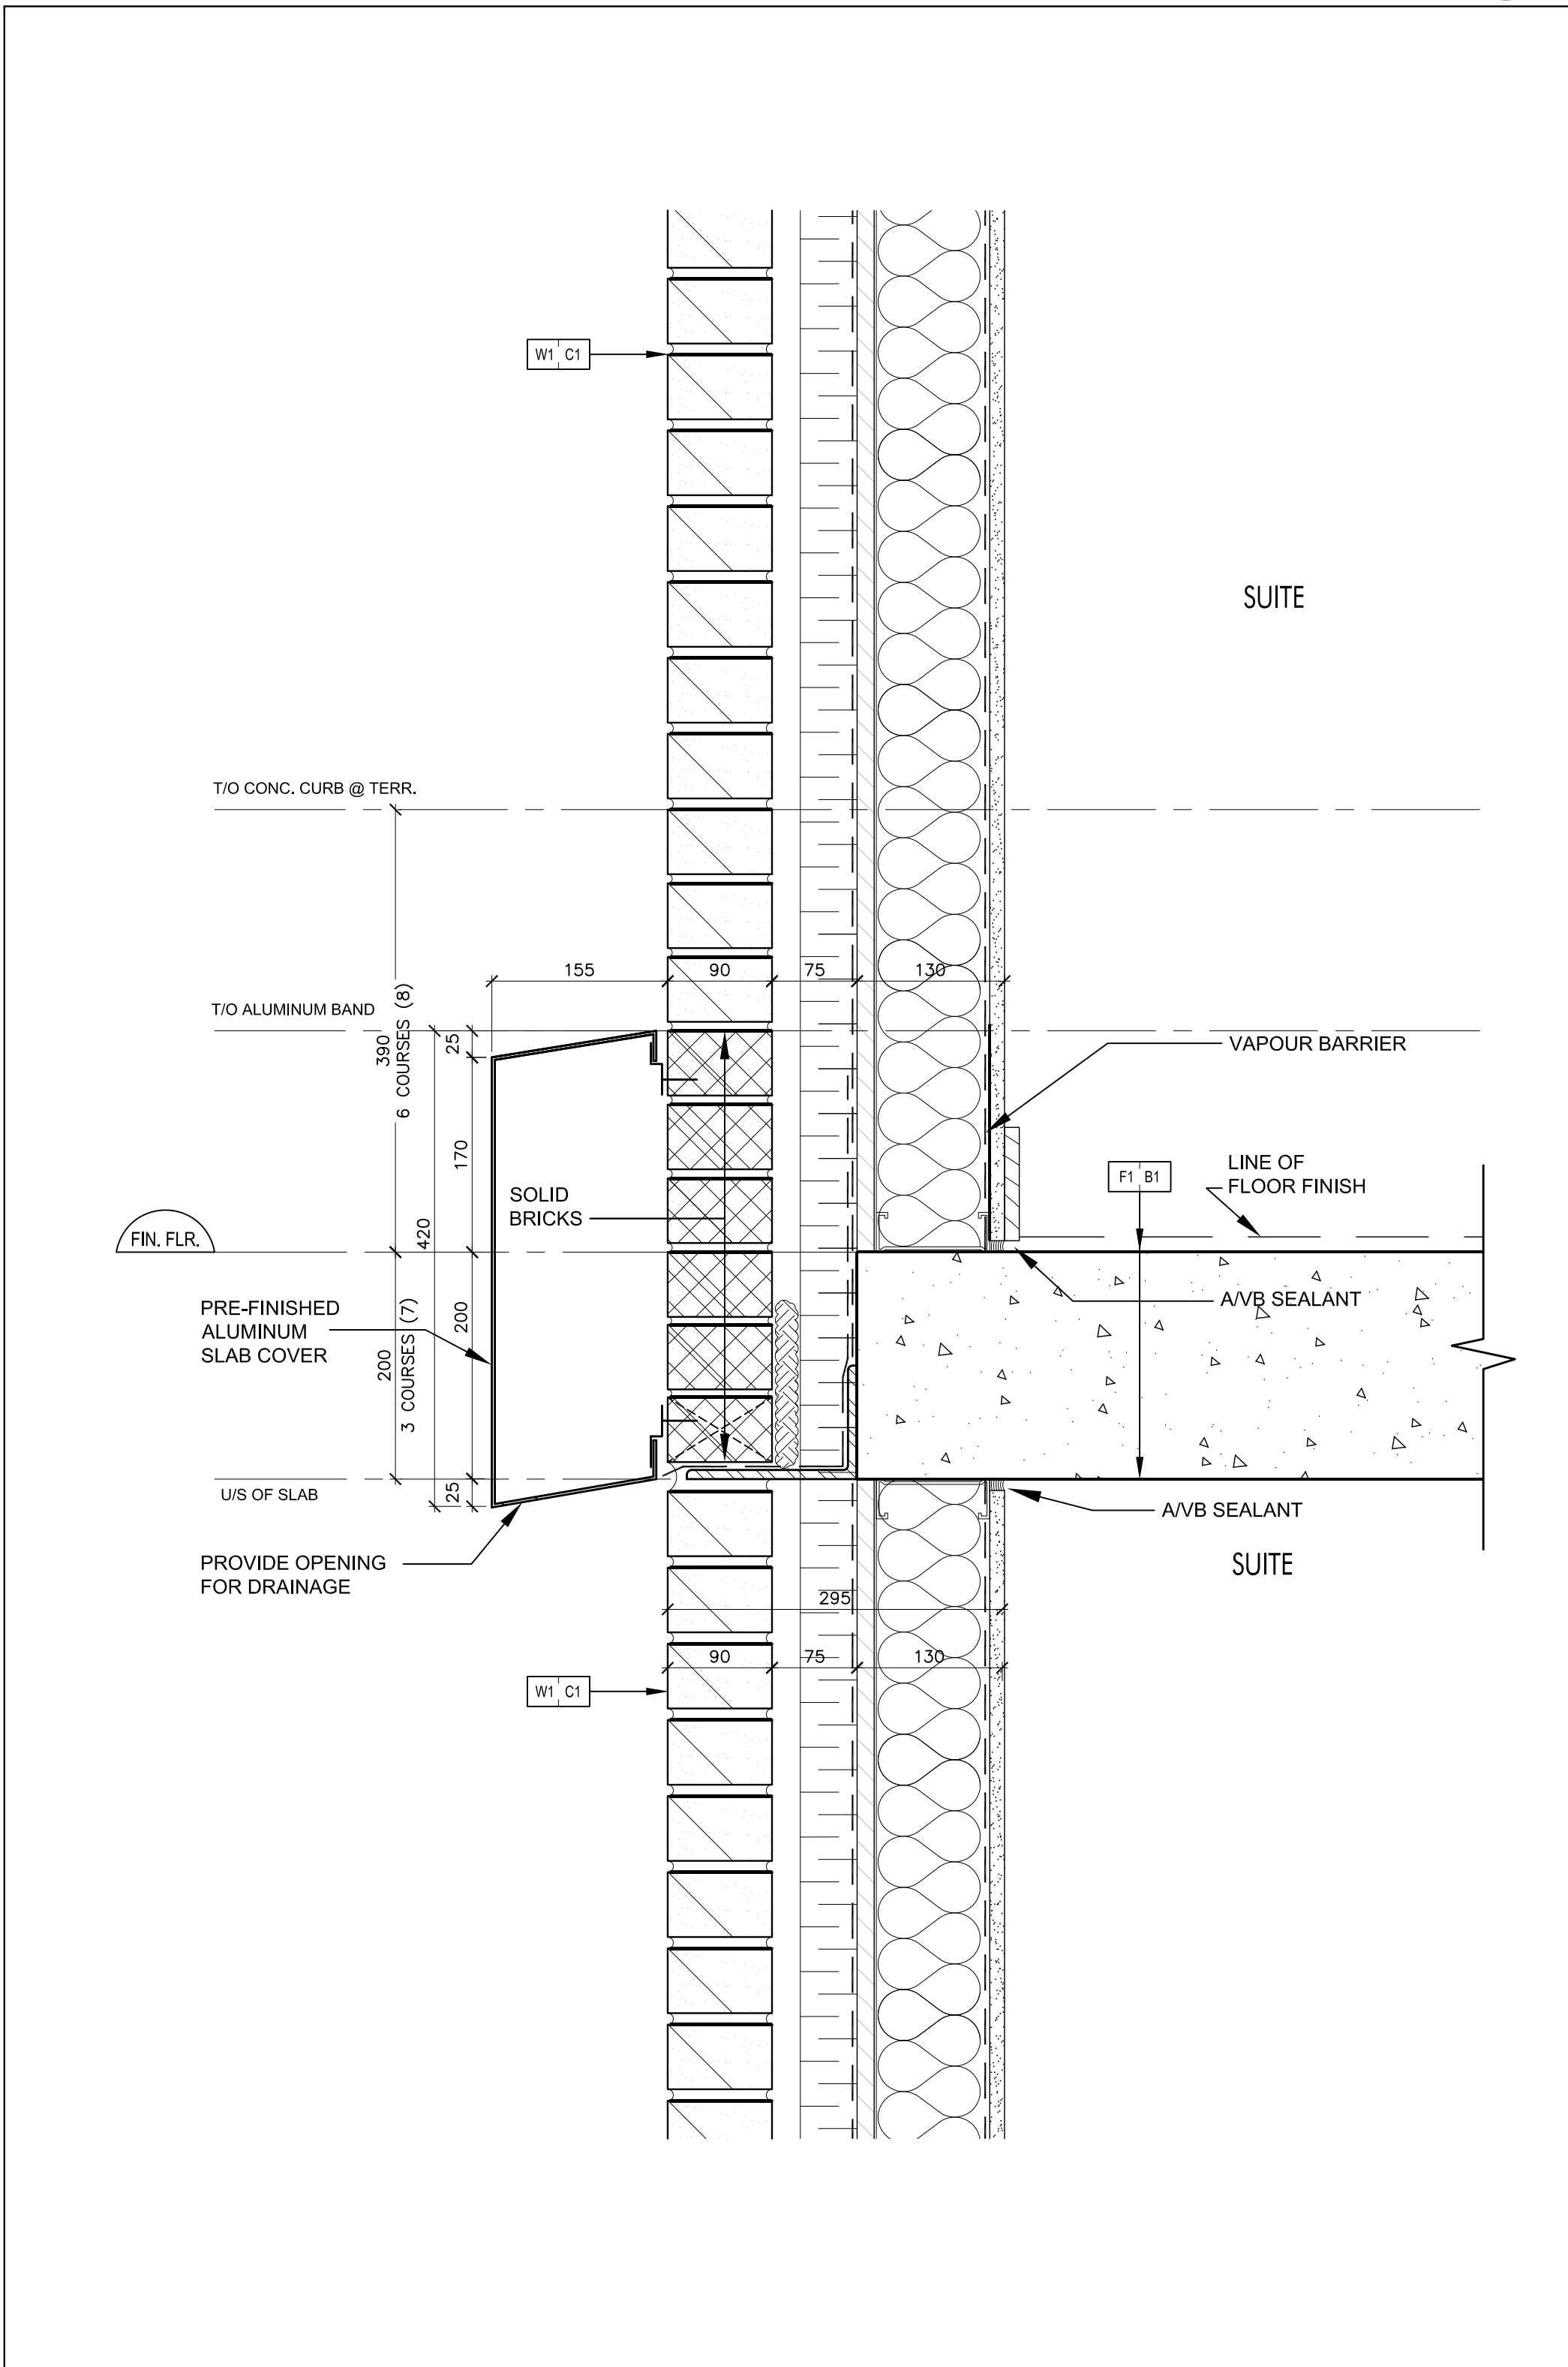

Pre-Finished Aluminum Slab Cover @ Brick Wall SCALE 1:5 A7-12

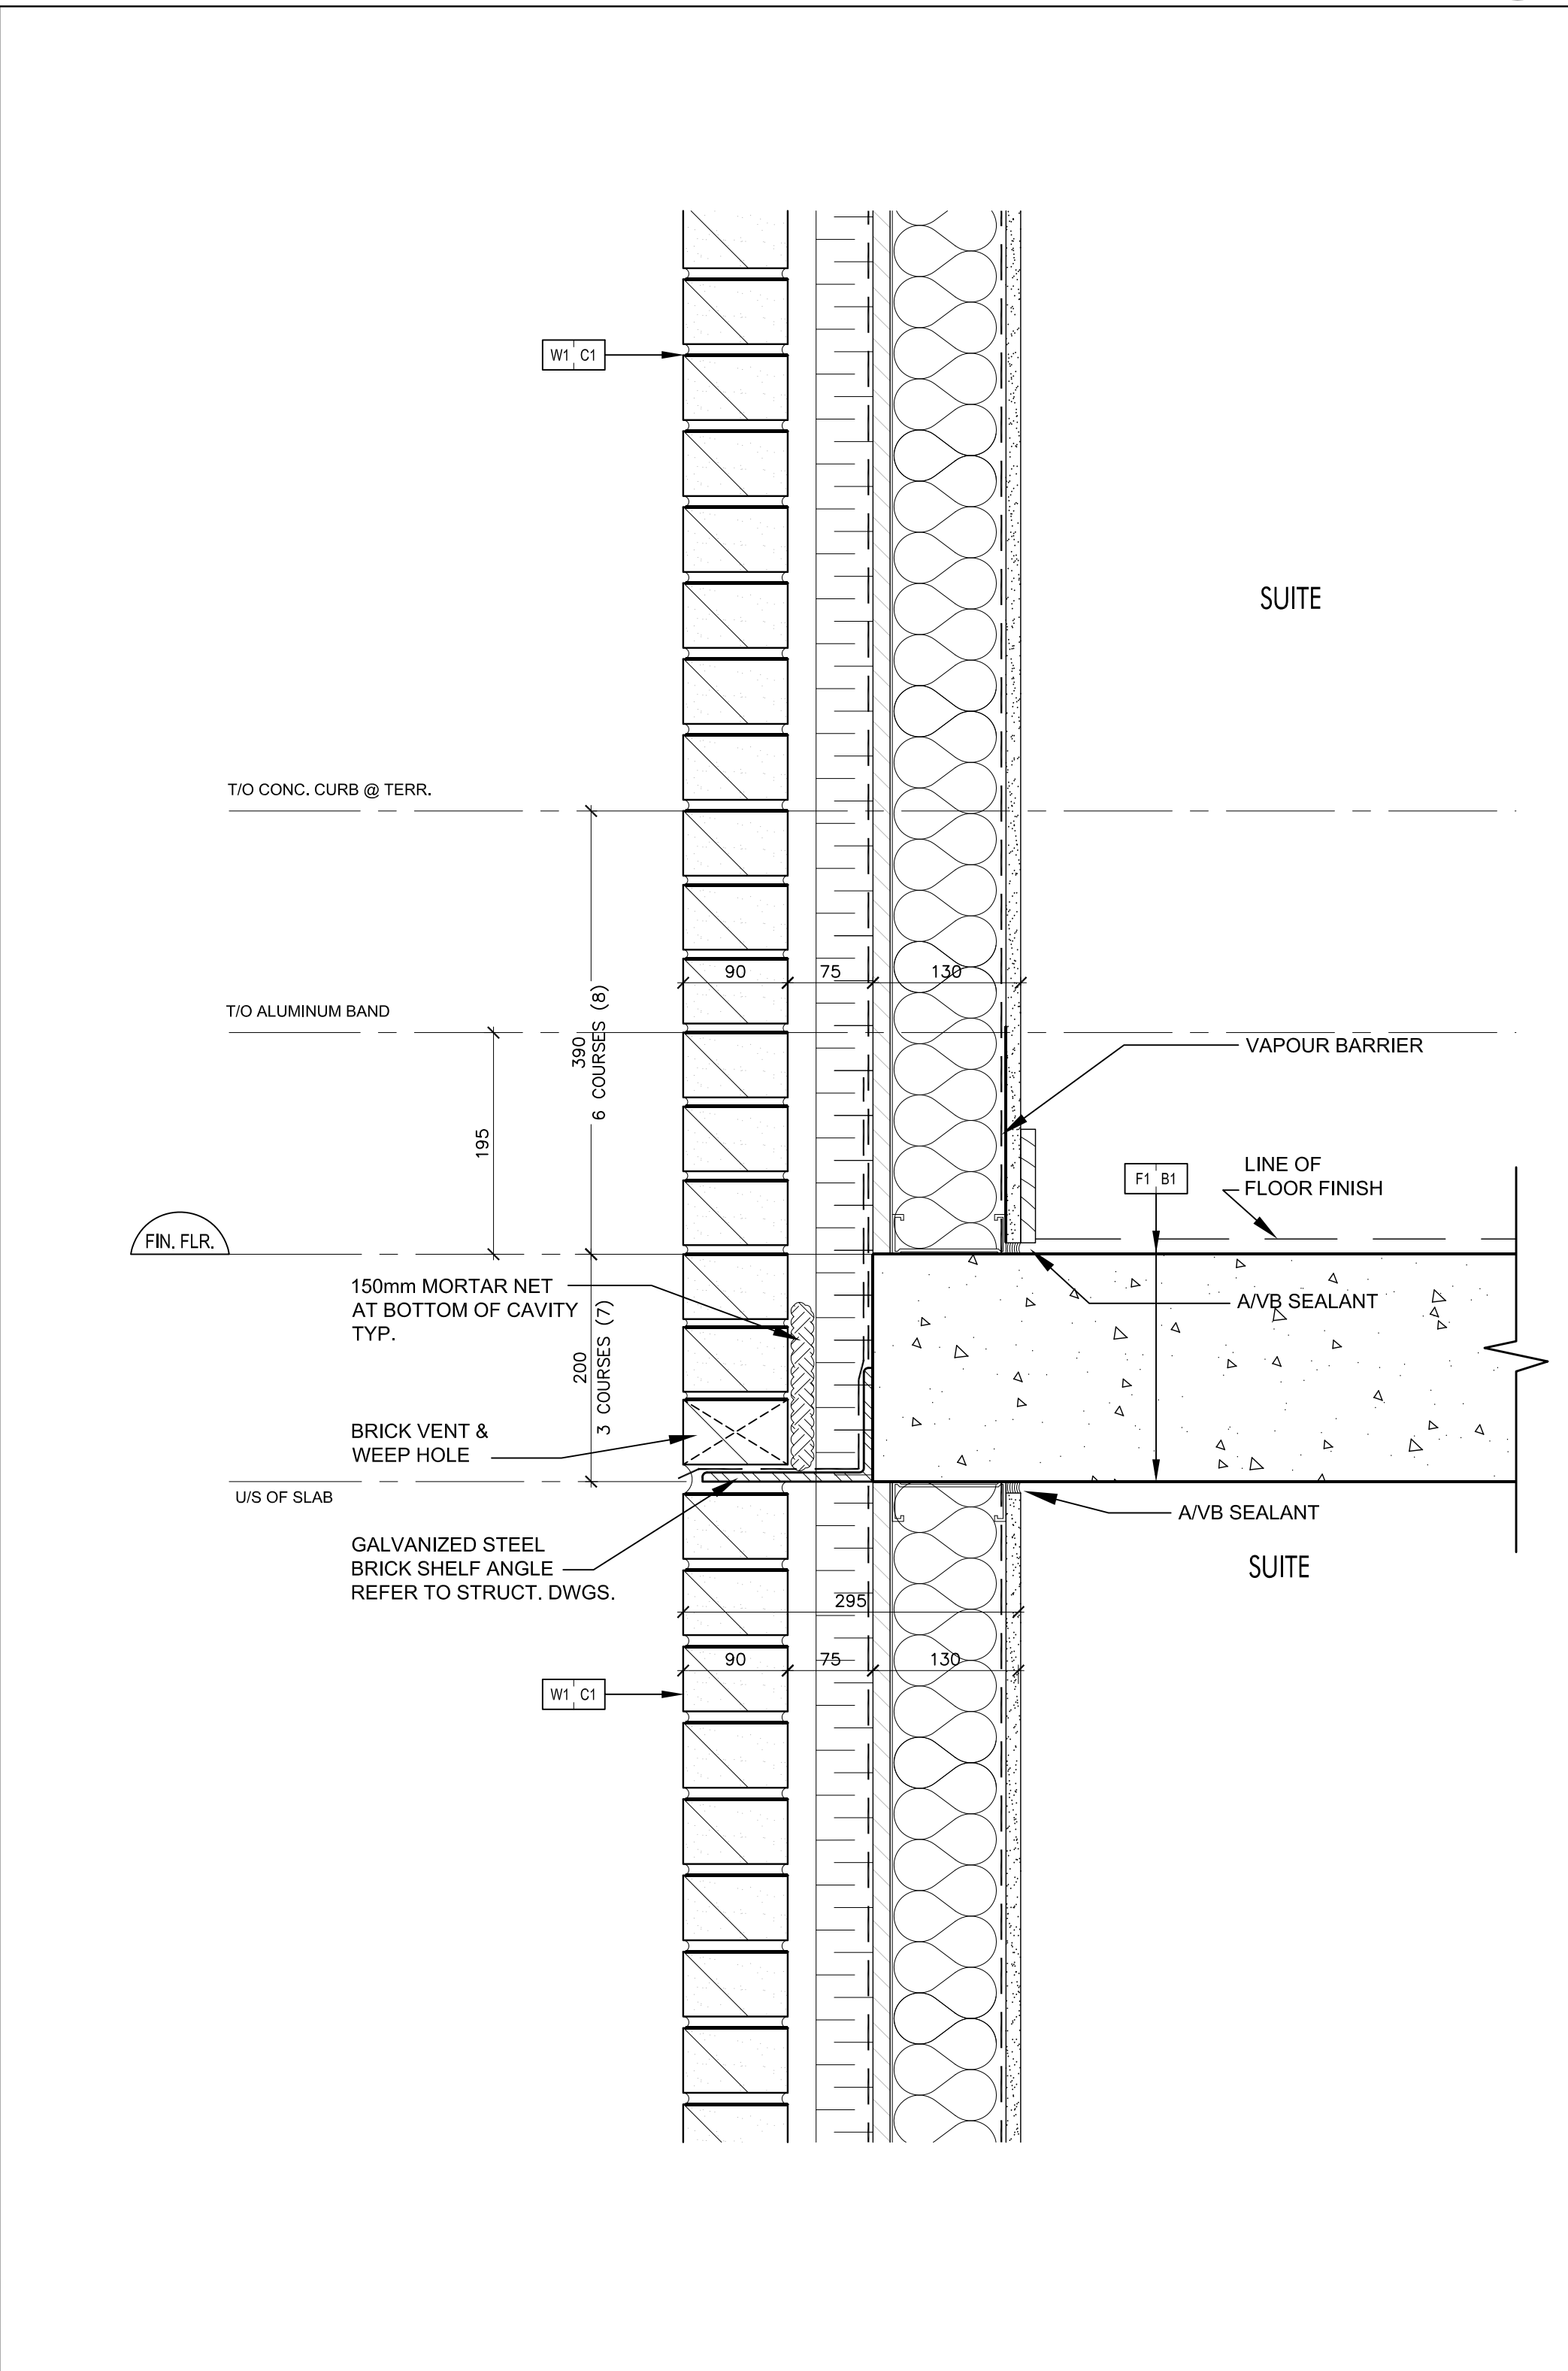

Typical Brick Coursing @ Concrete Slab SCALE 1:5 A7-12

Contractor Must Check And Verify All Dimensions On The Job.
On The Scale The Following:
All Drawings, Specifications And Related Documents Are The Copyright Of
The Architect And Must Be Retained Upon Request.
Reproduction Of Drawings, Specifications And Related Documents
In Part Or Whole Is Prohibited Without The Architect's Written Permission.
This Drawing Is Not To Be Used For Construction Until Signed By The Architect.
Date: February 8, 2016

KIRKOR ASSOCIATES
ARCHITECTS + PLANNERS
20 Martin Road Avenue, Toronto, Ontario, M3J 2K8
Tel: 647-665-8550, Tel: 647-665-1234, www.kirkorarchitects.com

No.: Revision Date

2	(Roofing Tender)	FEB 8, 2016
1	Tender	OCT 15, 2015
No.	Issued For	Date

AQUAVISTA
AT BAYSIDE TORONTO

Drawing Title
Section Details

Hines **TRIDEL**
AQUAVISTA
Block 3 - R3 & R4
263 Queens Quay East
Toronto, ON

1:5
S.D.
C.A.
13148
February 8, 2016
Drawing No.

Drawn by
Checked by
Project No.
Date
Scale

A7-12