


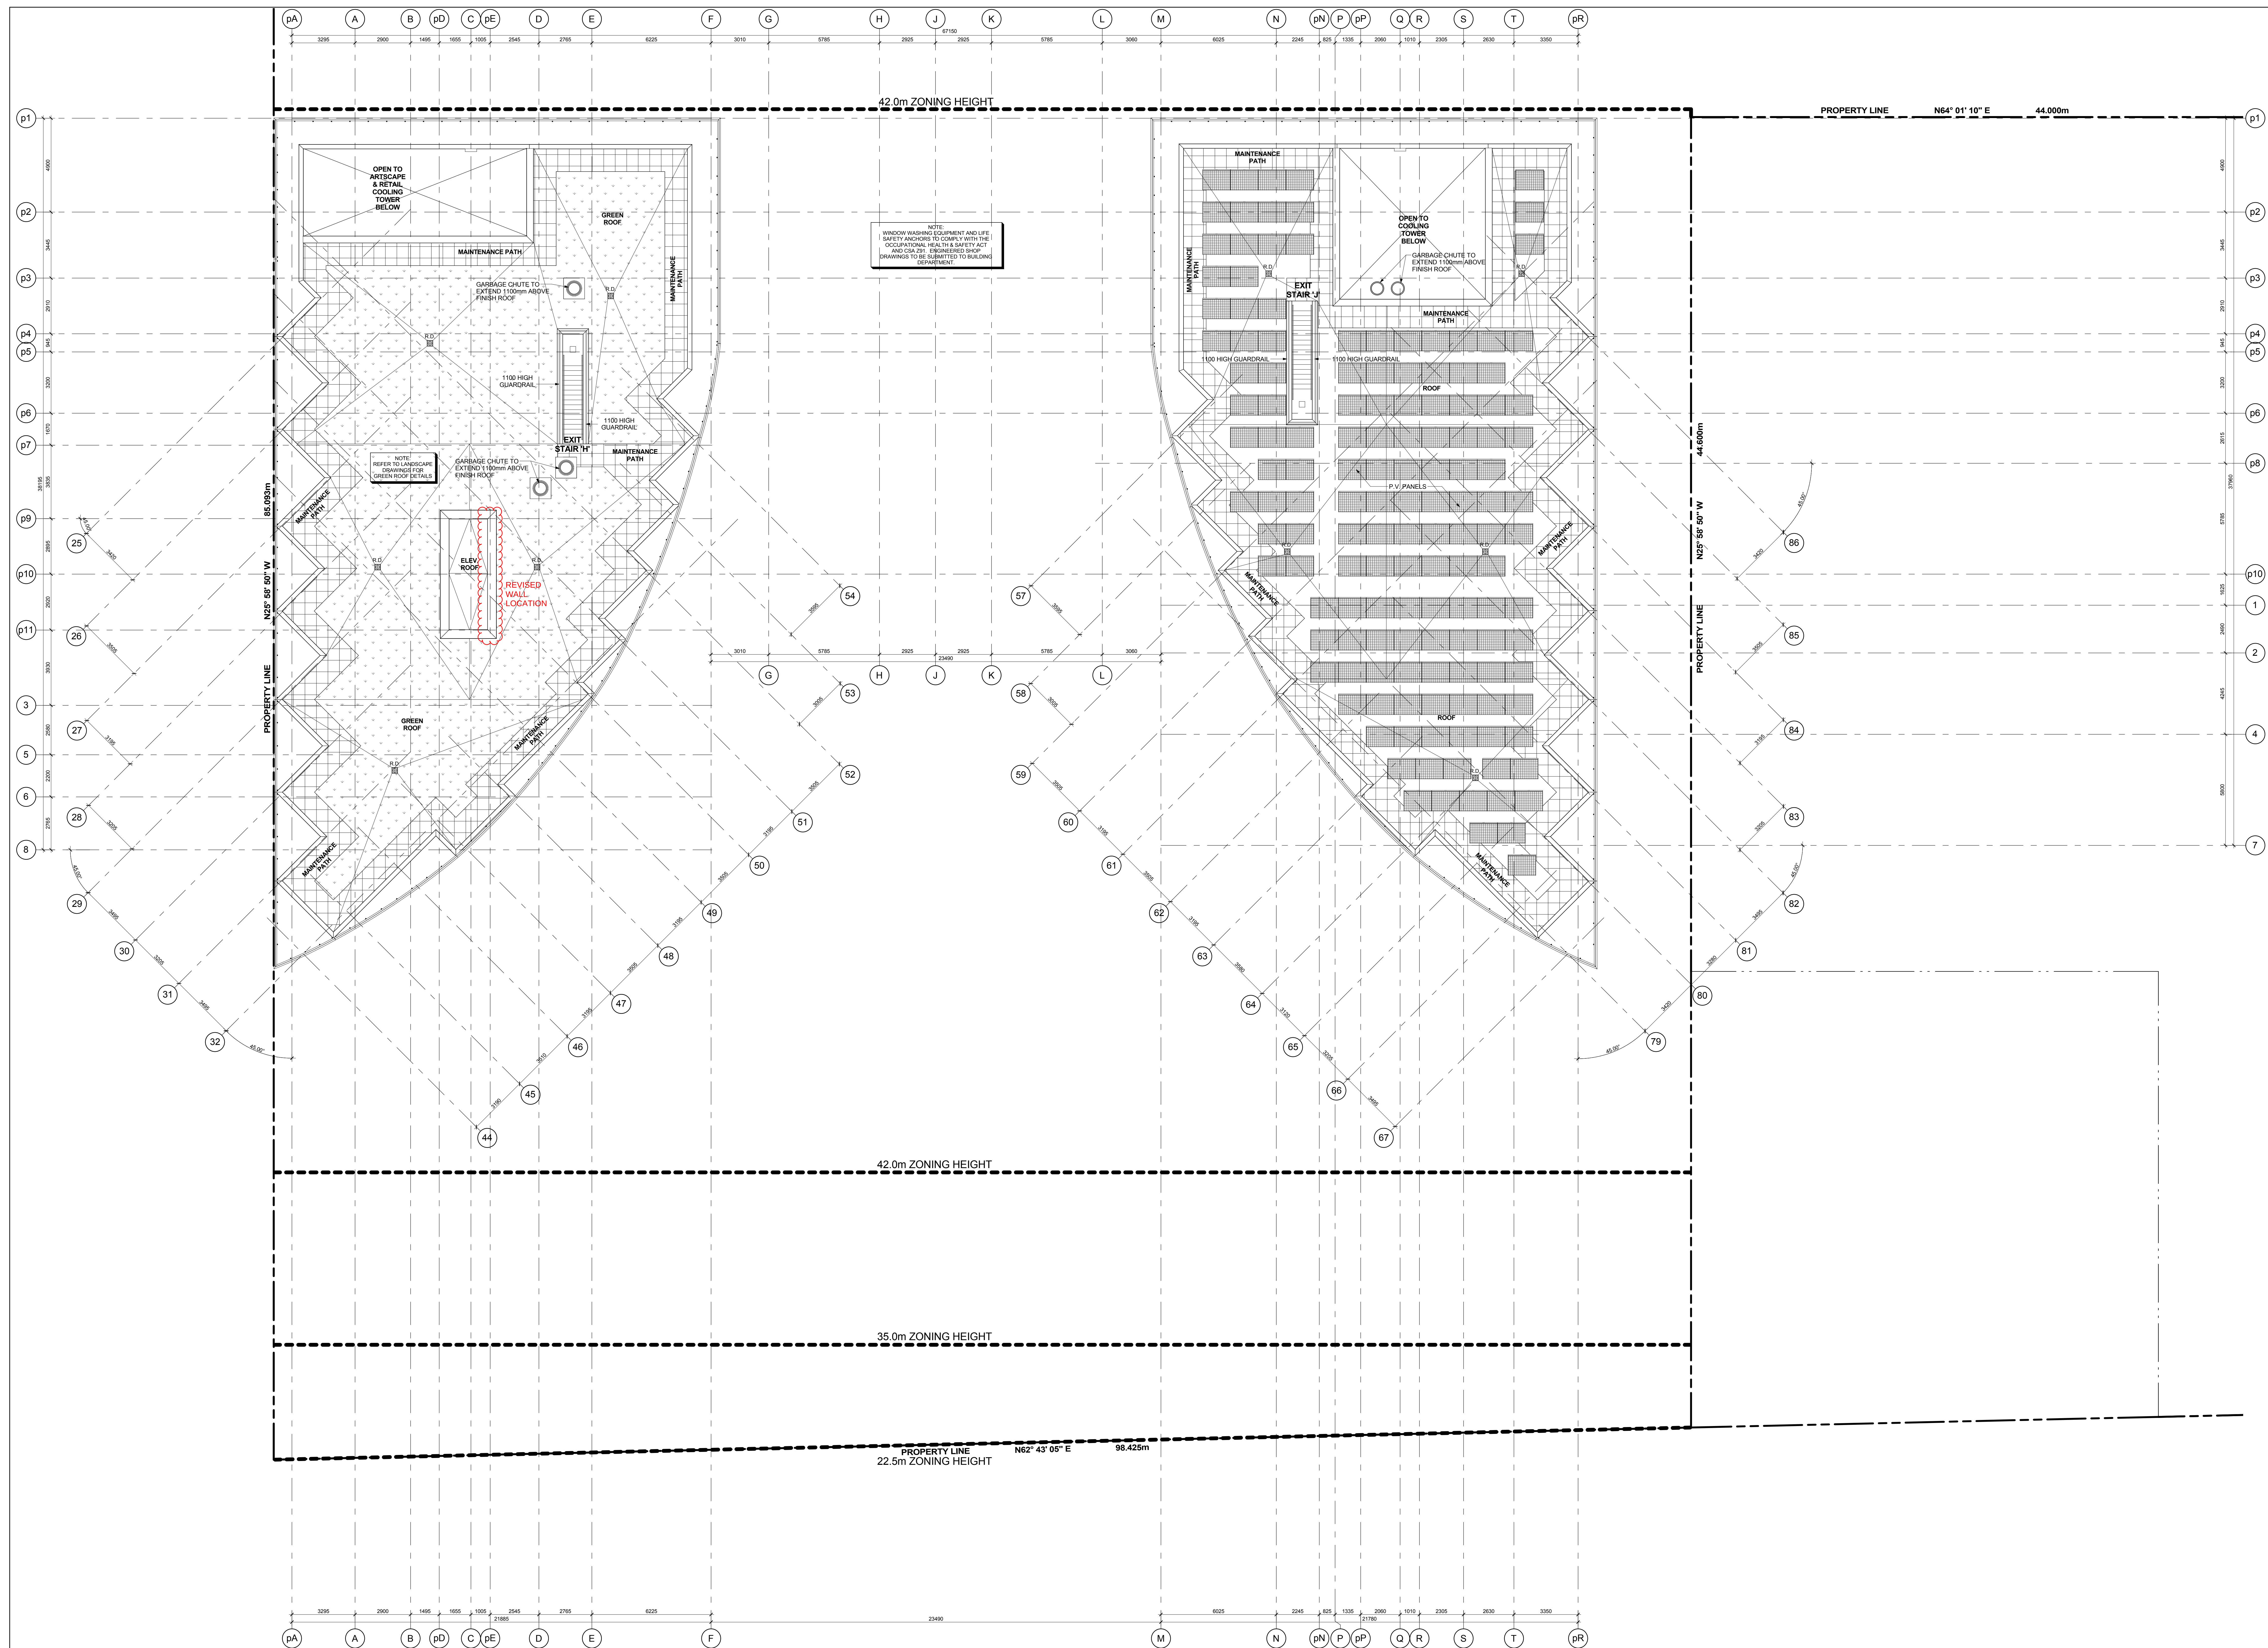

A.2	AREAD	TOP OF CONCRETE SLAB - LOW PROFILE
F.2	FEED	TOP OF CONCRETE SLAB - HIGH PROFILE
R.2	REFRAIN	TOP OF CONCRETE WALL
L.2	LOOSER DRAIN	TOP OF CONCRETE
S.2	SHOULDER	TOP OF CONCRETE SLAB
M.2	MATERIAL CEMENT	SPRINKLER/IRRIGATION ASSEMBLY
10.1	10.1	
10.2	10.2	
10.3	10.3	
10.4	10.4	
10.5	10.5	
10.6	10.6	
10.7	10.7	
10.8	10.8	
10.9	10.9	
10.10	10.10	
10.11	10.11	
10.12	10.12	
11.14	11.14	

General Notes Legend 2
A2-20

[illegible]

General Typical Floor Notes

Level 14 - Mechanical Penthouse Roof Plan

Scale: 1 : 100