
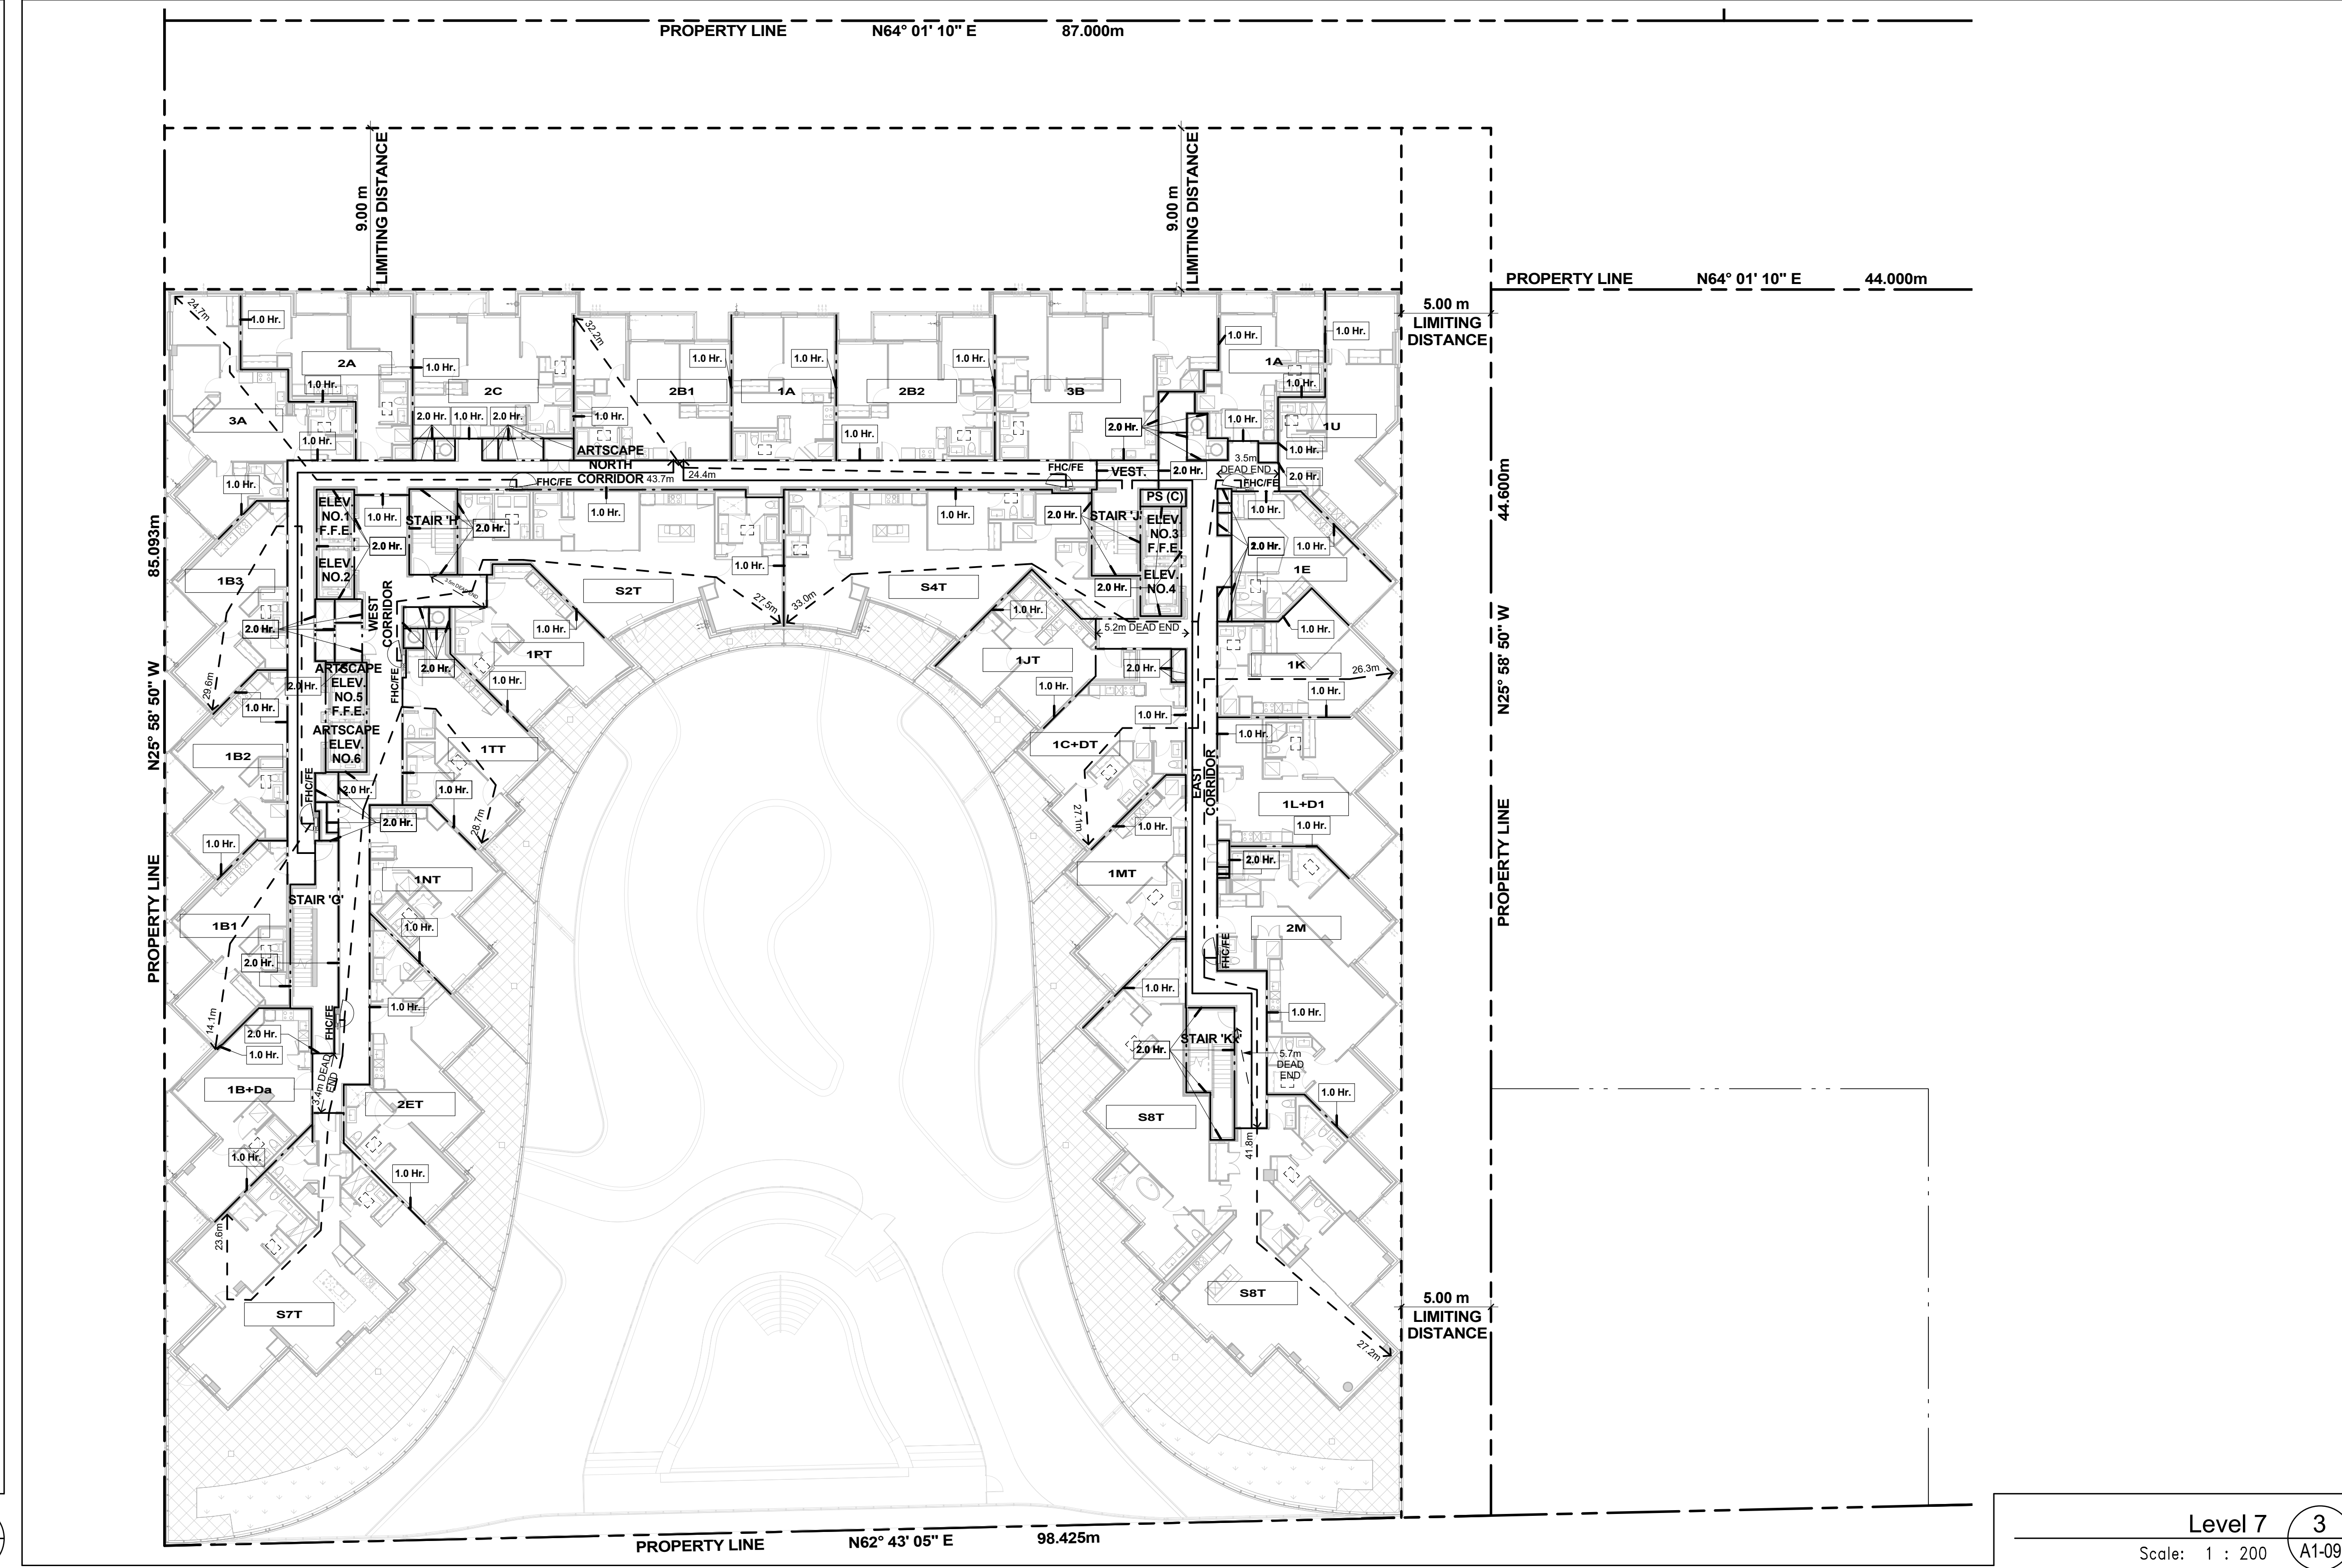
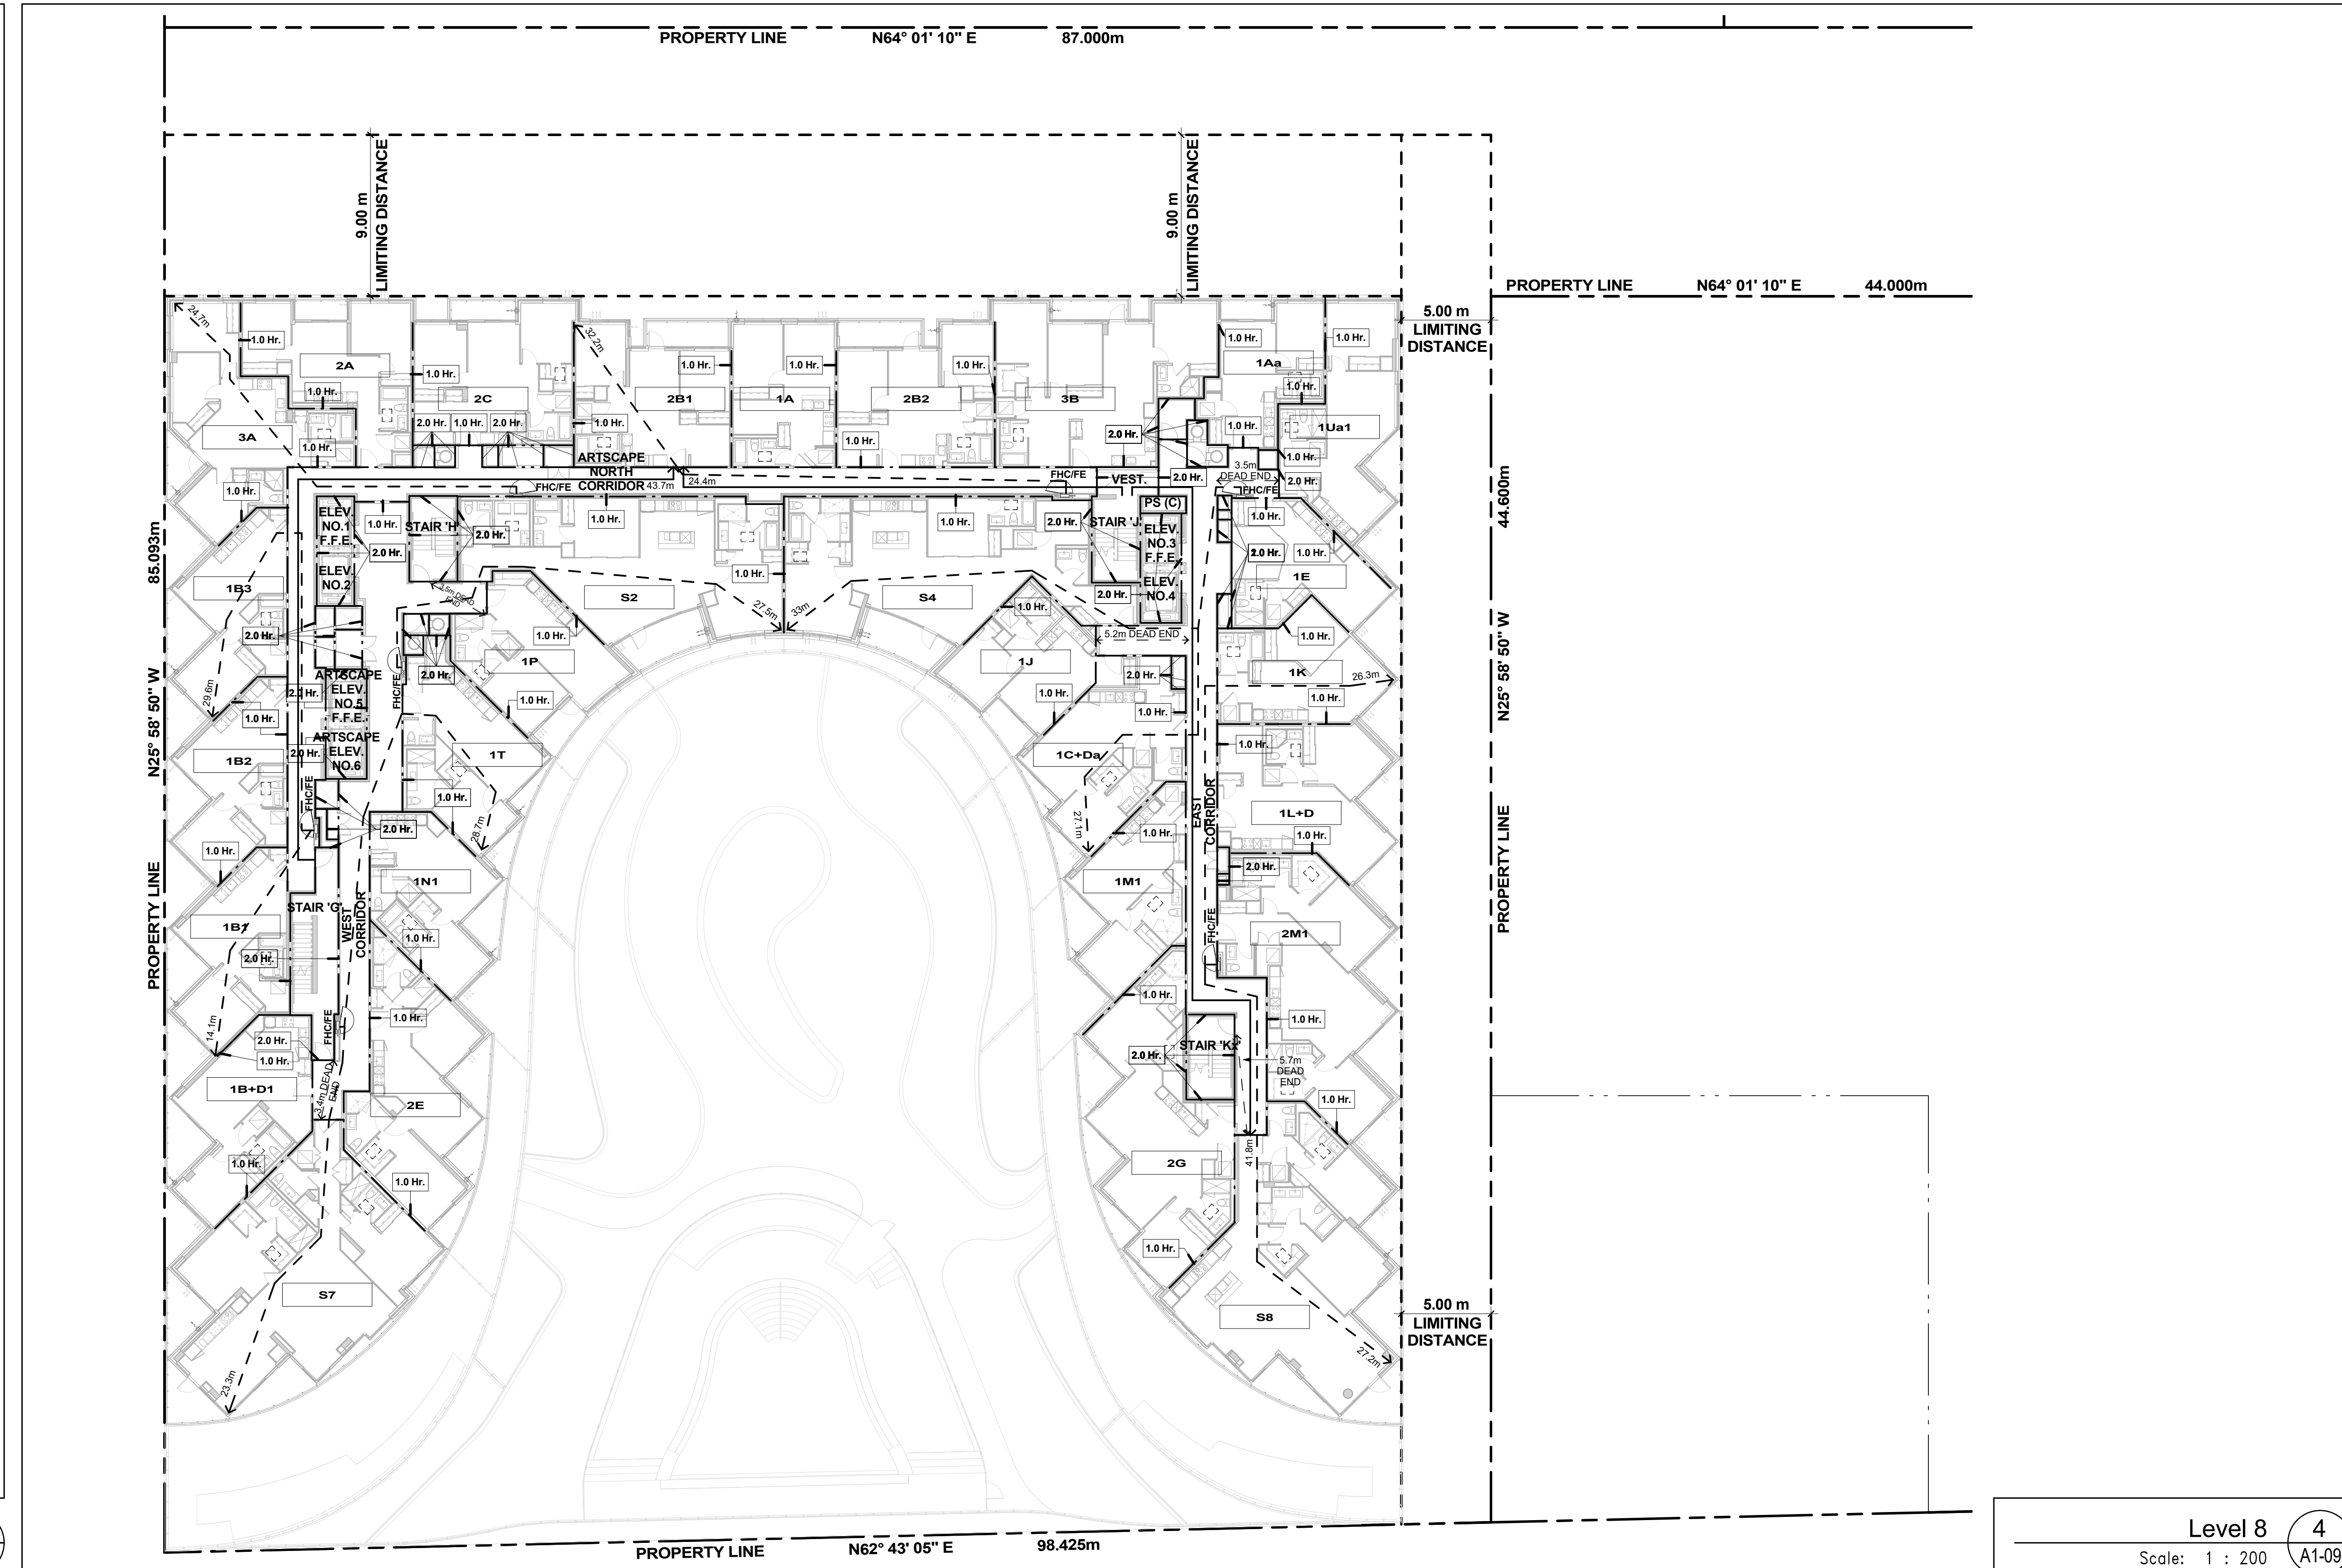
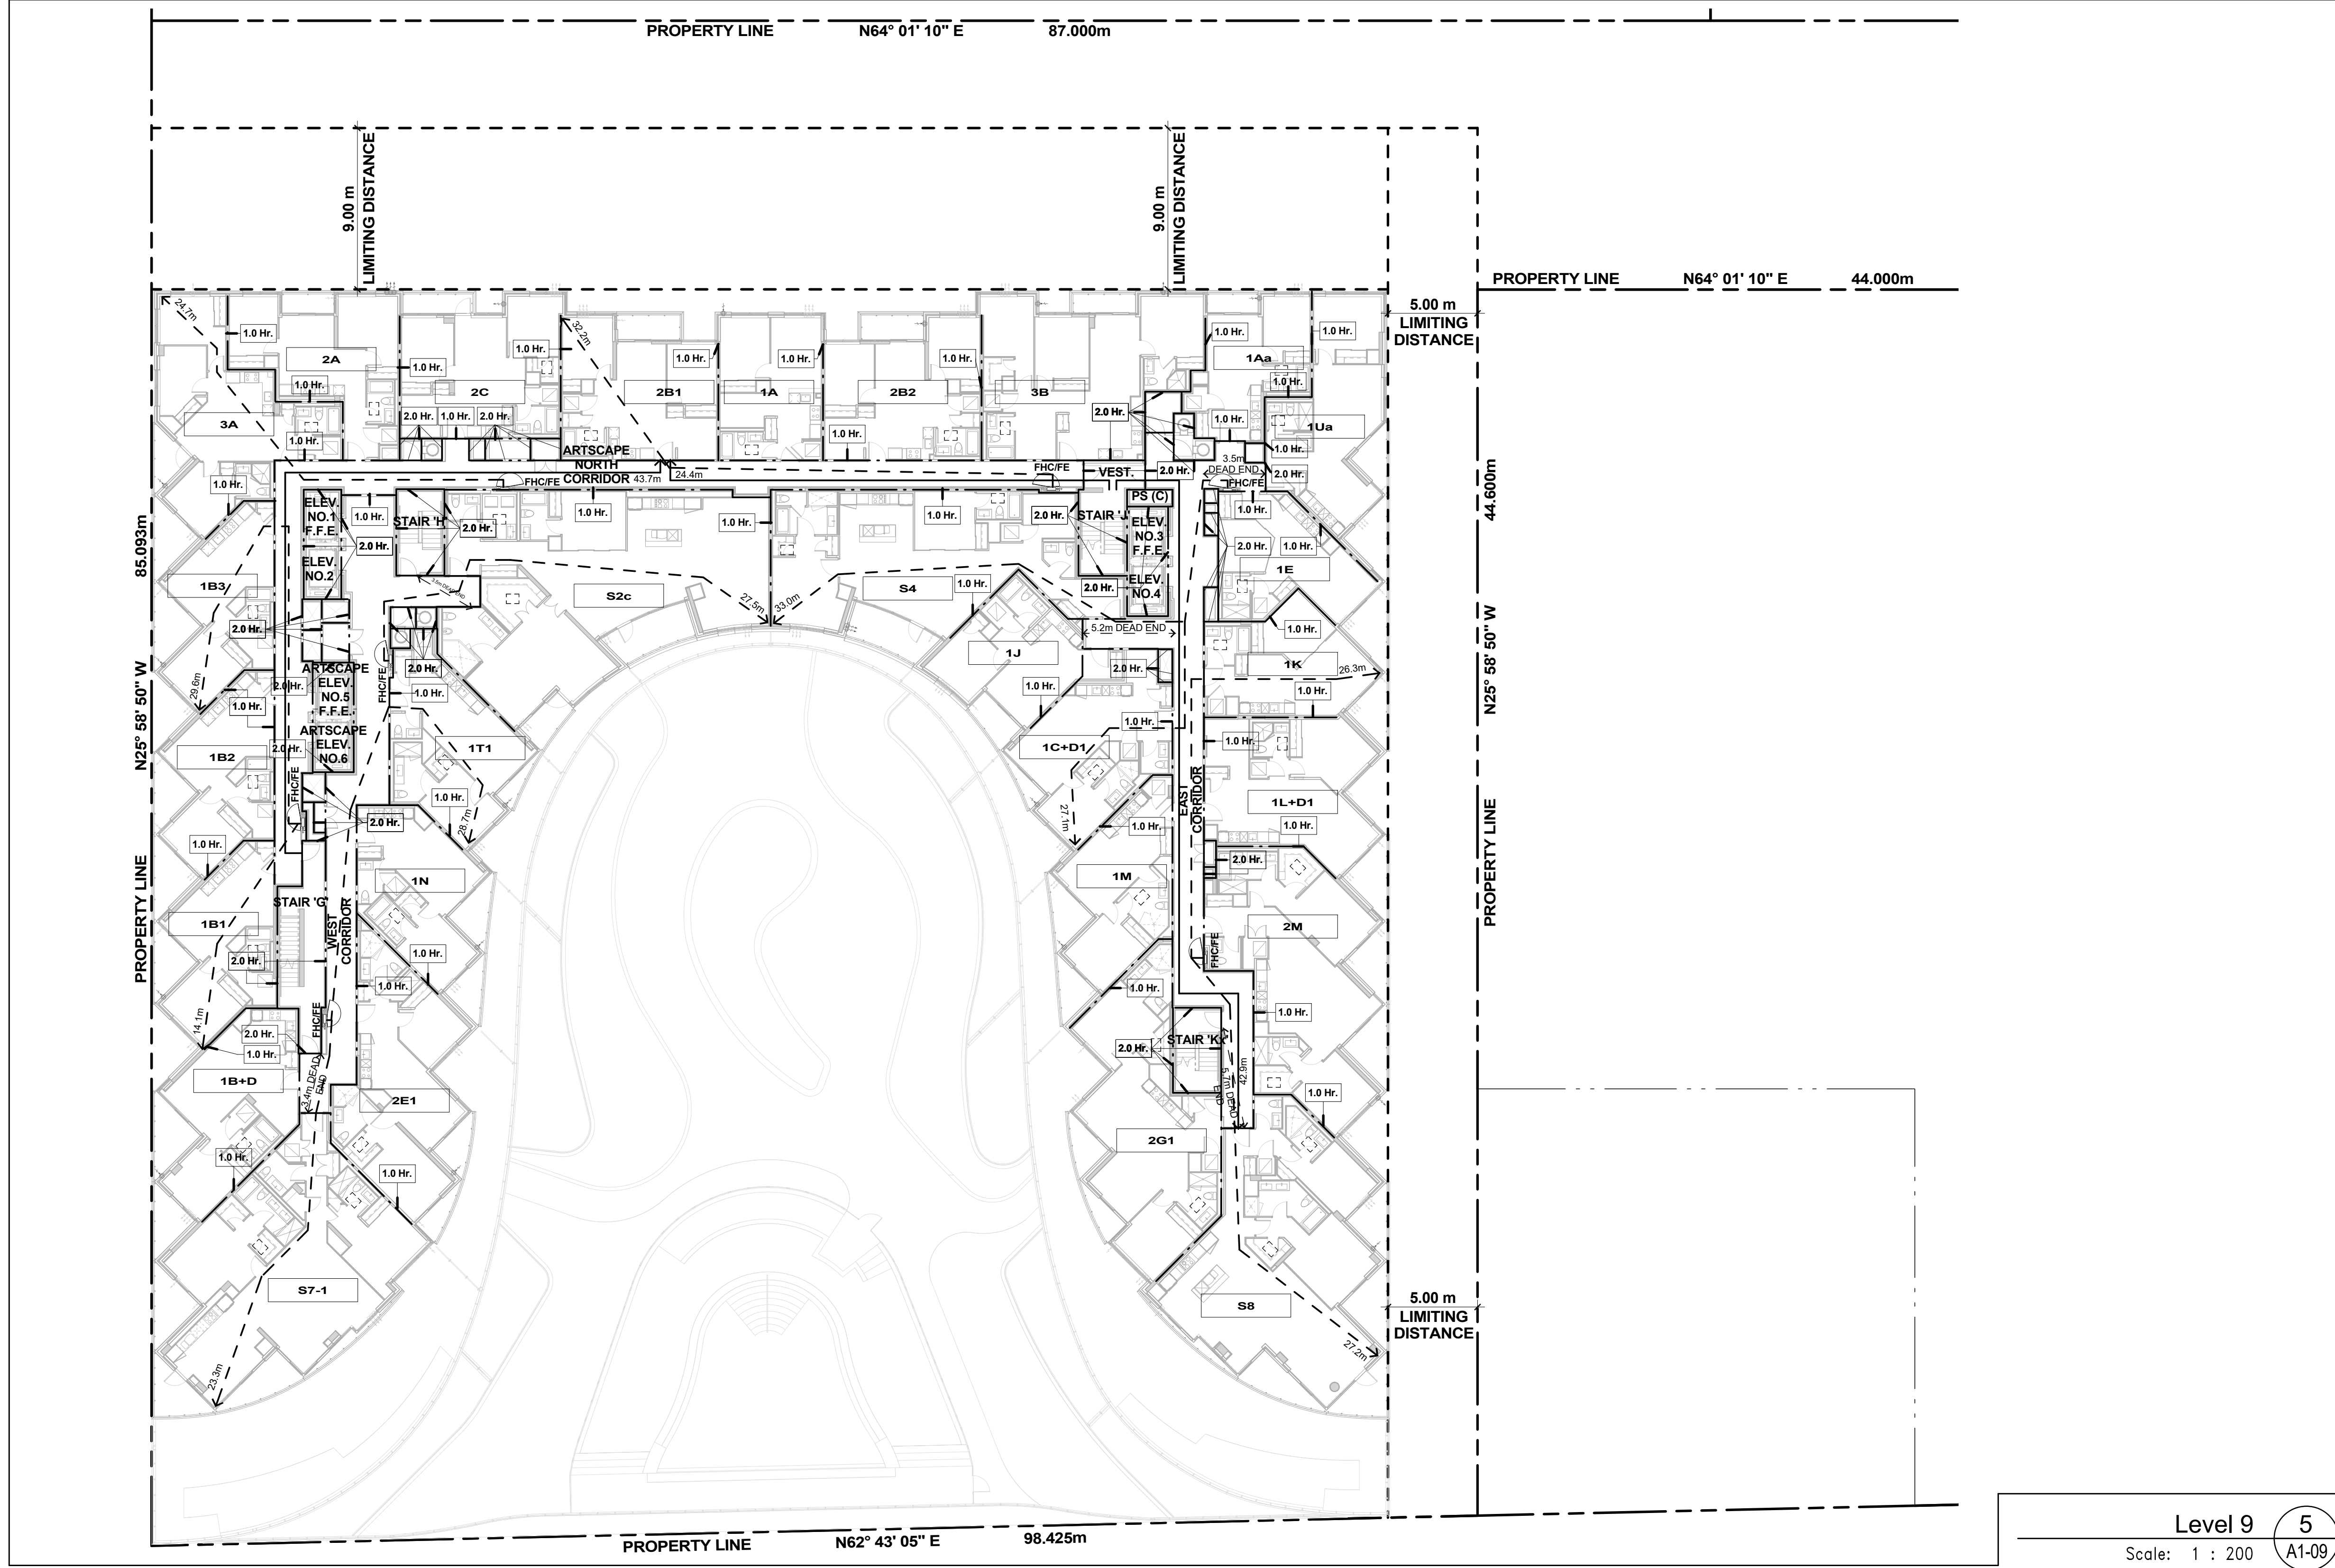


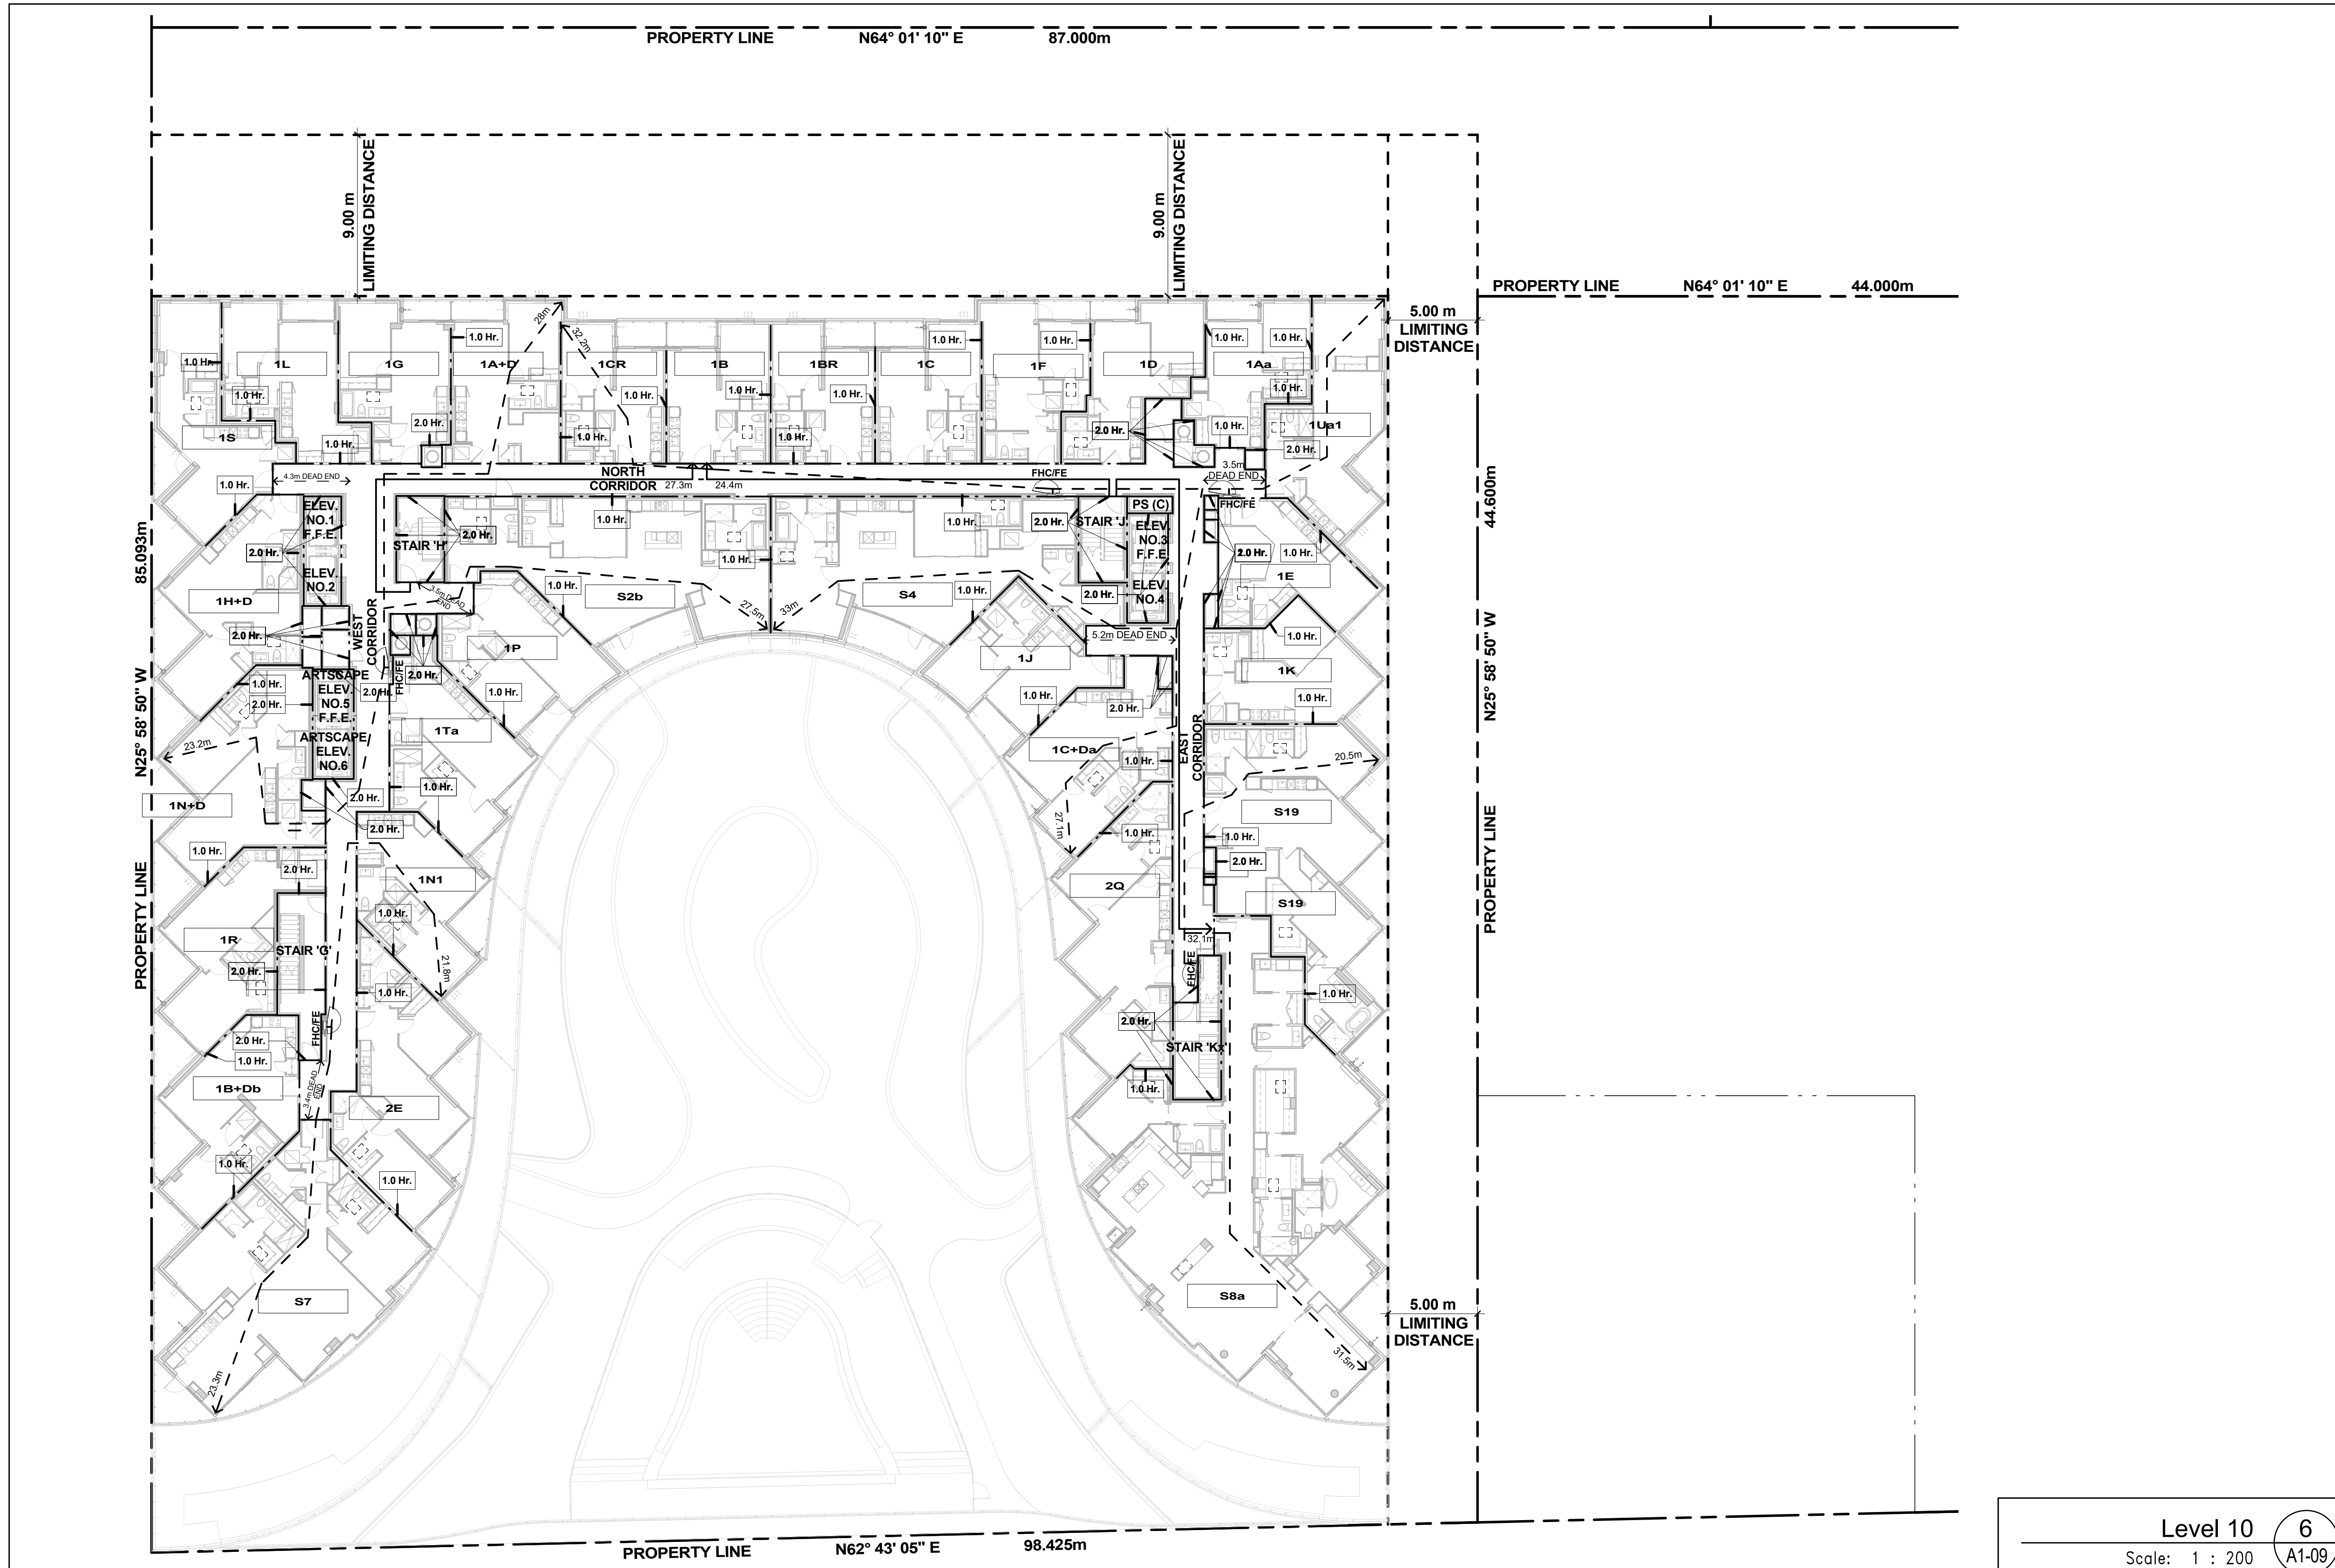

CODE COMPLIANCE LEGEND	
0 MIN	DENOTES FIRE SEPARATION HAVING A FIRE RESISTANCE RATING OF 0 MIN
1 MIN	DENOTES FIRE SEPARATION HAVING A FIRE RESISTANCE RATING NOT LESS THAN 1 MIN
1.5 MIN	DENOTES FIRE SEPARATION HAVING A FIRE RESISTANCE RATING NOT LESS THAN 1.5 MIN
2 MIN	DENOTES FIRE SEPARATION HAVING A FIRE RESISTANCE RATING NOT LESS THAN 2 MIN
2.5 MIN	DENOTES FIRE SEPARATION HAVING A FIRE RESISTANCE RATING NOT LESS THAN 2.5 MIN
3 MIN	DENOTES FIRE SEPARATION HAVING A FIRE RESISTANCE RATING NOT LESS THAN 3 MIN
XXm	DENOTES FIRE HOSE CABINET HOSE LENGTH XXm = 3m HOSE STREAM
XXm	DENOTES TRAVEL DISTANCE XXm MAXIMUM
XXm	DENOTES DEAD END CORRIDORS XXm MAXIMUM

Code Compliance Legend	
GENERAL TYPICAL FLOOR NOTES	
1.	REFER TO REVISIONS DRAWINGS FOR INTERIOR FINISHES AND SPECIFICATIONS.
2.	RAILWAY BLUES ARE CONCRETE BLUES. CONCRETE TILES SLIPPER AWAY FROM BLUES FOR DRAINAGE. PROVIDE SLOPED GRAY FOR CORNERS WITH CORERS. ALL TUBES TO HAVE SLOPED OR AREA DRAIN. SEE PLANS FOR LOCATIONS.
3.	PROVIDE APPROVED SOUND INSULATION FOR HORIZONTAL AND VERTICAL PIPES THROUGH WALL AND FLOOR PENETRATIONS AS REQUIRED. REFER TO MECHANICAL DRAWINGS FOR ACoustical REPAIRS.
4.	REFER TO WINDOW SCHEDULE FOR LOCATION OF WINDOW OPENING SECTION AND INJECT SCREEN.
5.	PROVIDE ALL FURNISHINGS AS REQUIRED FOR ELECTRICAL PANELS. REFER TO ELECTRICAL DRAWINGS FOR LOCATION AND DETAILS.
6.	COORDINATE WITH MECHANICAL AND ELECTRICAL DRAWINGS FOR ALL PIPE AND SHAF T SLEEVE REQUIREMENTS.
7.	ALL BATHROOM CEILING TO BE CONSTRUCTED AS PER DETAIL. SEE ALSO. PROVIDE ACoustical BATT INSULATION IN ALL BATHROOM FIRE ENCLOSURE.
8.	AT ALL STAIR PRESSURIZATION SHAF T ENCLOSURES, NO SERVICES SHALL BE ALLOWED TO PENETRATE, OR PASS THRU THIS ENCLOSURE.
9.	ELEVATOR: A. ELEVATOR SHAF T DIMENSIONS PROVIDED BY THE ELEVATOR CONSULTANT. A COPY OF THIS REPORT CAN BE OBTAINED FROM THE OWNER. COORDINATE SHAF T SIZE AND REQUIREMENTS WITH RELEVANT ELECTRICAL DRAWINGS. B. ELEVATOR PIT SHALL BE CO-ORDINATED WITH ELEVATOR SUPPLIER. C. ELEVATOR SHAF T WALLS TO BE CONSTRUCTED TO ACHIEVE A MIN. FIRE RESISTANCE RATING OF 2 HRS. D. AN APPROVED FIRE STOP MATERIAL IS TO BE USED TO SEAL INTERSECTION TOP OF CONCRETE BLOCK AT FLOOR SLABS. E. ELEVATOR PIT ACCESS TO BE GRAVATED STEEL AND FASTER 150mm ABOVE SILL. LADDERS TO BE SUPPLIED & INSTALLED BY GENERAL CONTRACTOR.
10.	LOCKER ROOM NOTES: ALL LOCKER HOLE WIDTH TO BE 100mm (TOP). LOCKERS TO BE CONSTRUCTED WITH 1/2" WIRE MESH PARTITIONING MINIMUM 1700mm HIGH. PROVIDE WIRE MESH DOOR AND CEILING. ALL WIRE MESH PARTITIONING TO BE INSTALLED BY ARCHITECT AND INSTALLER. REVIEW LOCKER ROOM LAYOUT PREPARED BY ARCHITECT AND INSTALLER ARCHITECT. BICYCLE SPACE NOTES: ALL BICYCLE SPACE TO COMPLY WITH TORONTO BICYCLE BAY STANDARD. PROVIDE BICYCLE BAY WITH 1000mm X 1000mm X 1000mm VERTICAL RACKING 600mm X 1000mm X 1000mm. 11. ASHORE RESISTANT OFFICIAL WALL TO BE USED ON ARTISCAPE / AFFORDABLE LOBBY AND CORRIDOR WALLS. 12. SLATE TO SUITE BLOCK WALL TO BE NORMAL WEIGHT FOR ACoustICS REFER TO ACoustical REPAIR.

General Typical Floor Notes	
1	

Constructor Must Check And Verify All Dimensions On The Job.

Do Not Scale The Drawings.

All Drawings, Specifications And Related Documents Are The Copyright Of The Architect And Not Be Released Upon Request.

Reproduction Of Drawings, Specifications And Related Documents In Part Or Whole Is Forbidden Without The Architect's Written Permission.

This Drawing Is Not To Be Used For Construction Unless Signed By The Architect.

Date:

KIRKOR ARCHITECTS + PLANNERS

20 Martin Road Avenue, Toronto, Ontario, M3J 2K6

TEL: 646-6500, TEL: 646-1234, www.kirkorarchitects.com

No.:	Revision	Date
3	Tender	Oct. 15, 2015
2	Building Permit	June 12, 2015
1	Waterfront Toronto Review	May 12, 2015

No. Issued For: Date:

PROGRESS SET

July 11, 2016

AQUAVISTA

AT BAYSIDE TORONTO

Drawing Title

O.B.C. Floor Plans

Ontario Building Code

Compliance Diagram

Levels 7-10

Project

Hines TRIDEL

AQUAVISTA

Block 3 - R3 & R4

263 Queens Quay East

Toronto, ON

Scale

As Indicated

Drawn By

A.B.

Checked By

C.A.

Project No.

13148

July 11, 2016

Date

Drawn No.

A1-09