




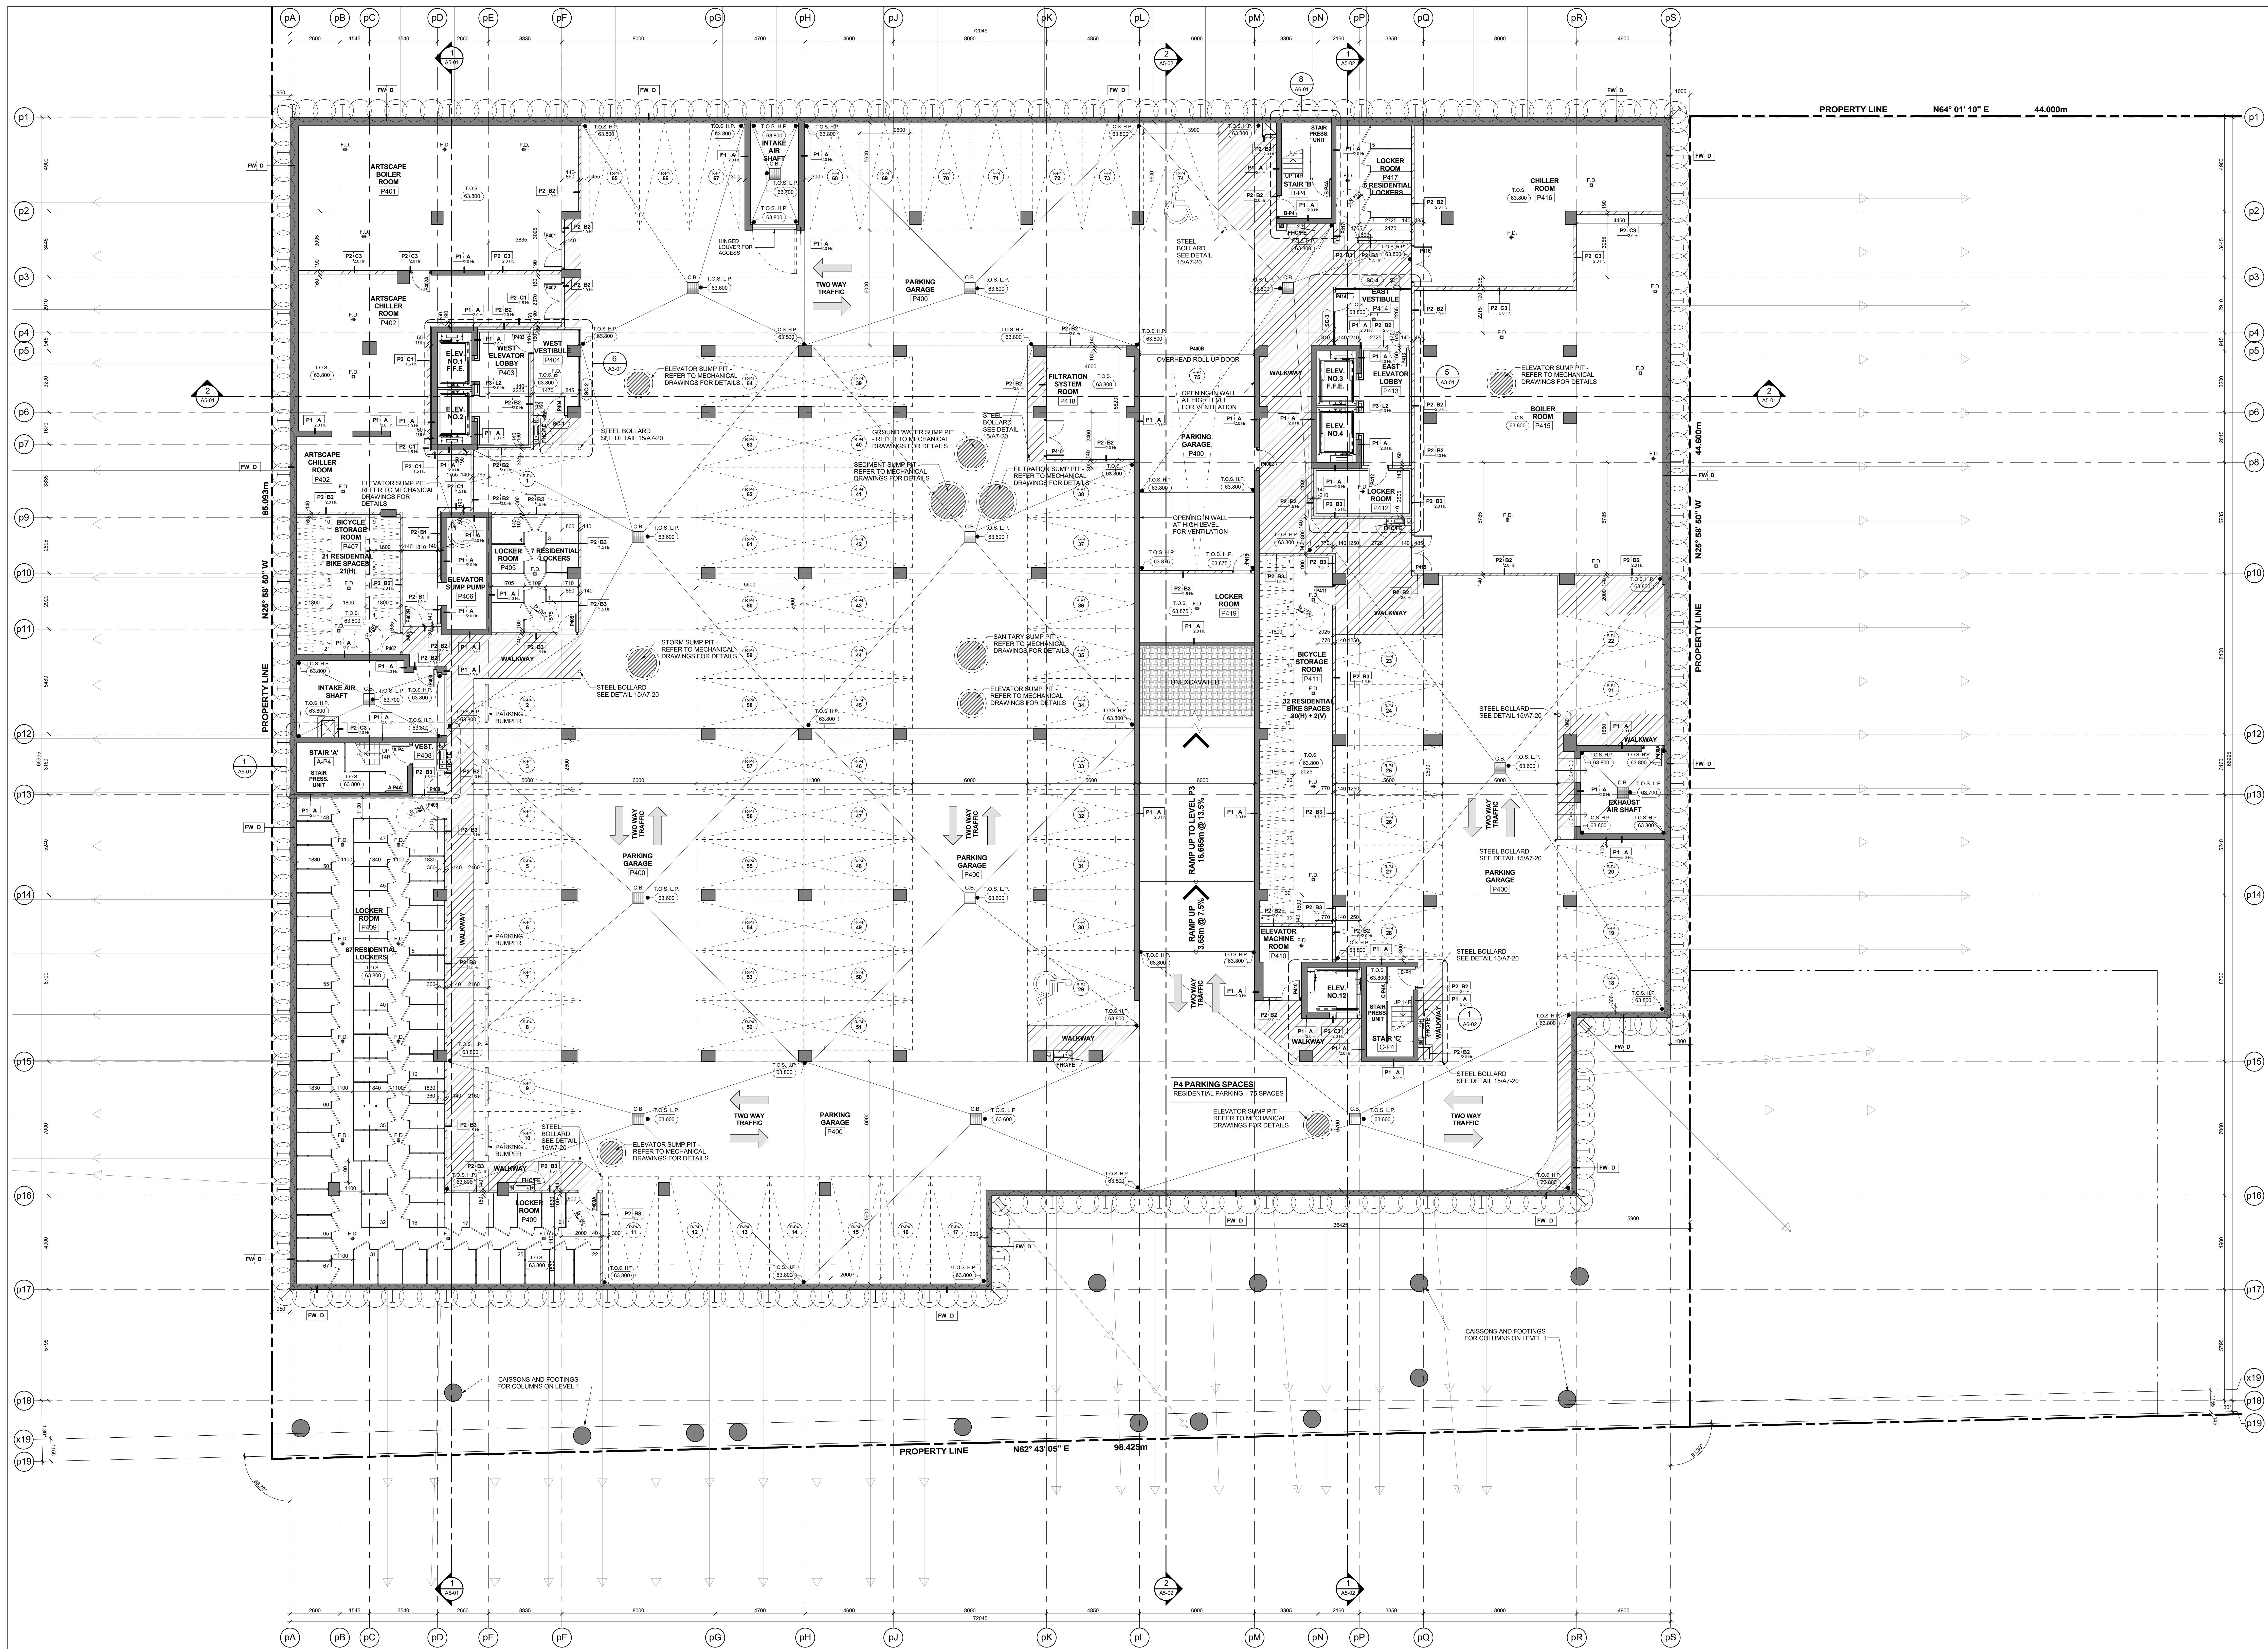


Level P4 - Underground Parking Garage (Level D) 9 A201

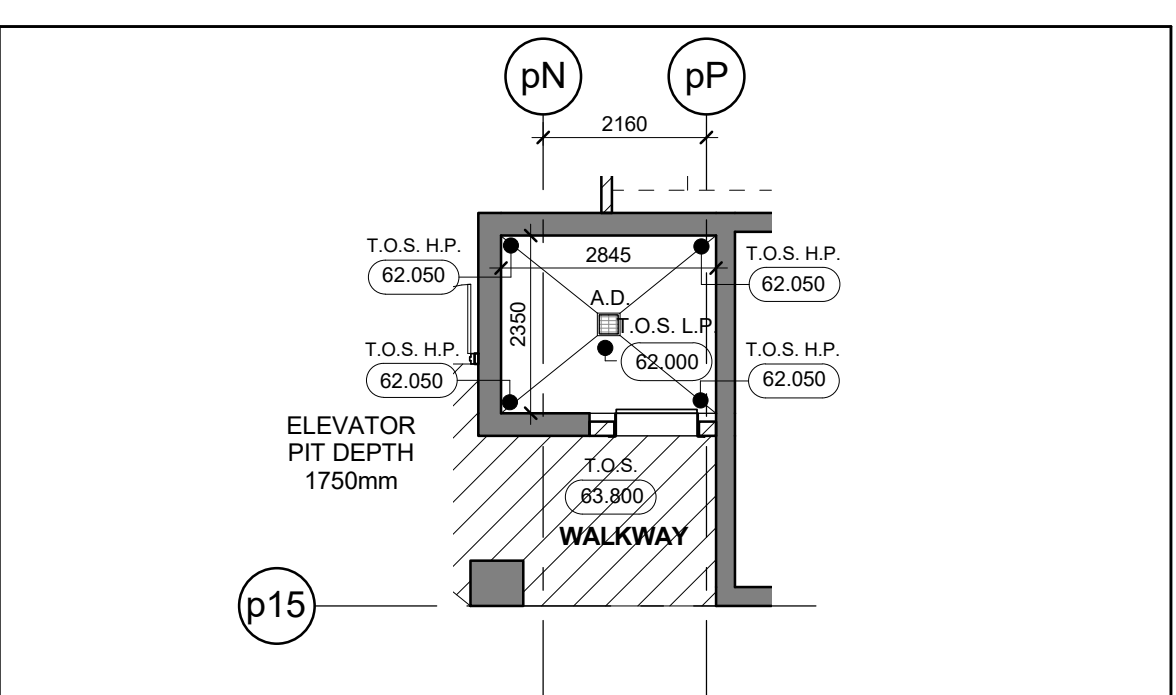


Typical Bicycle Parking Space Legend 3 A201

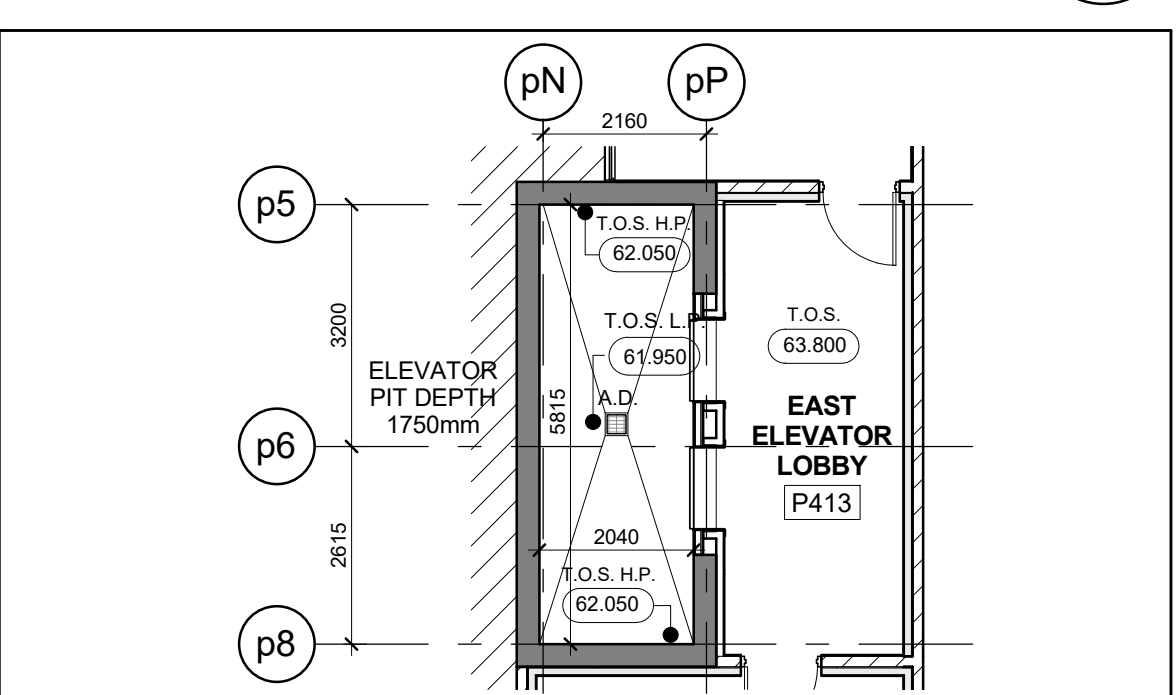


Elevator Pit - Bicycle Elevator 12 8 A201

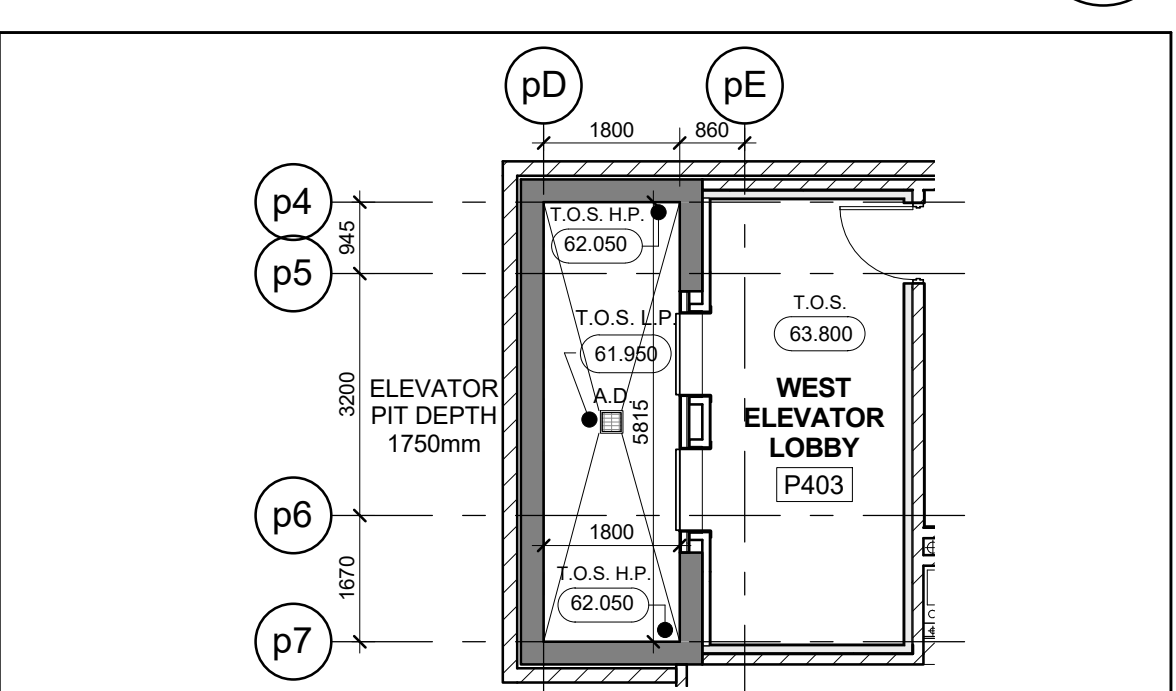


Elevator Pit - Residential Elevators 3 & 4 7 A201

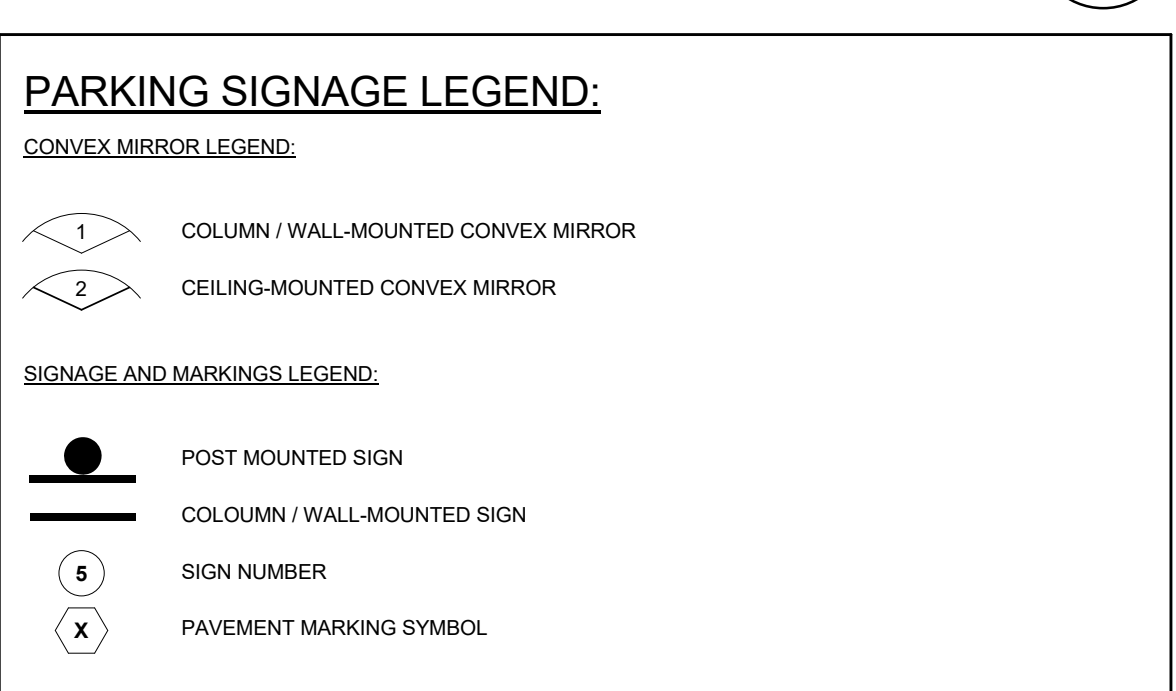


Elevator Pit - Residential Elevators 1 & 2 6 A201

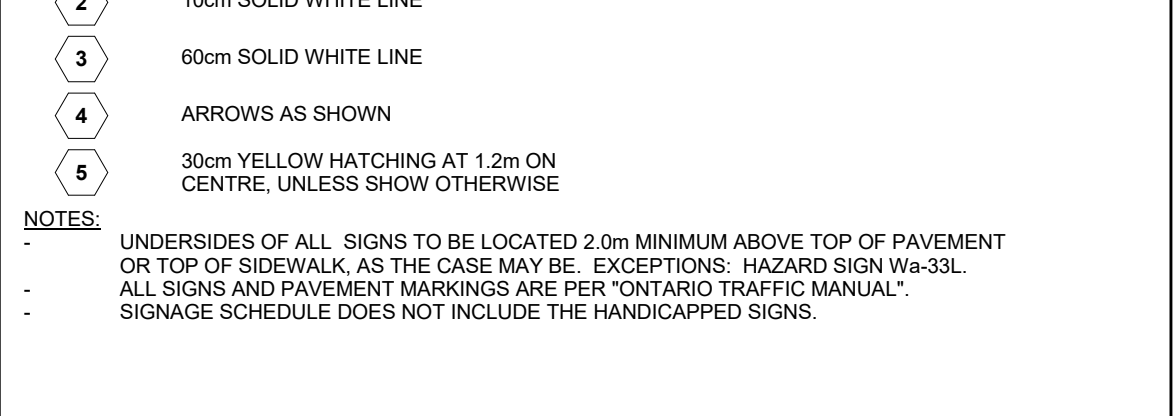


General Parking Signage Legend 5 A201

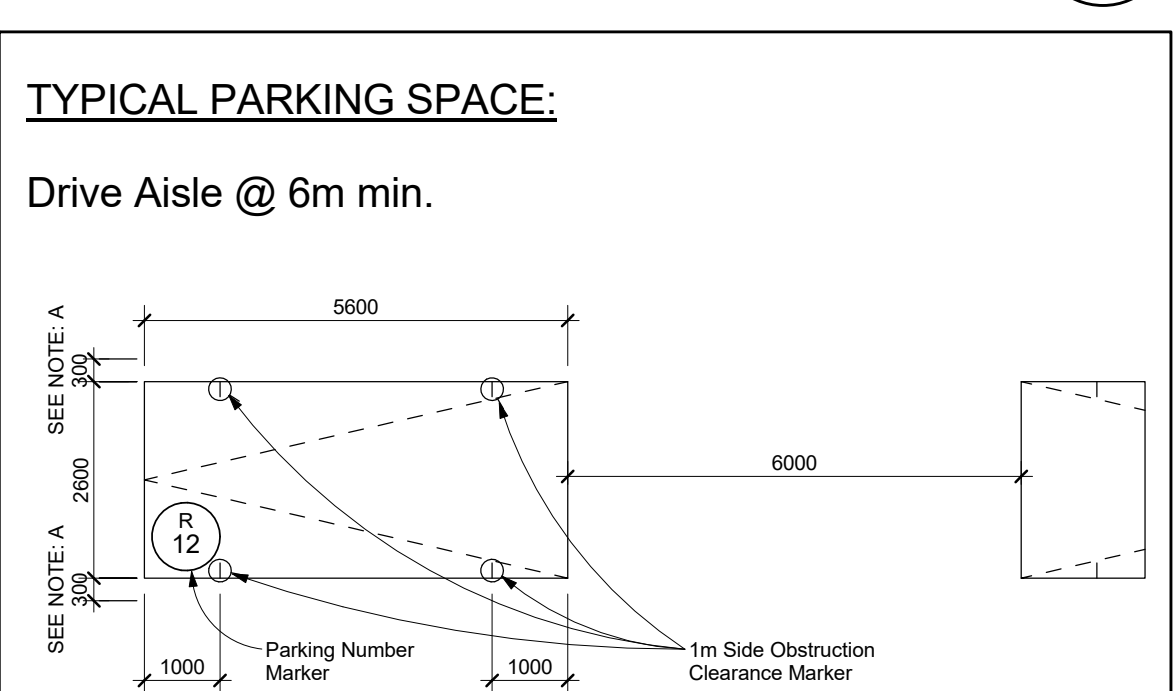

Typical Parking Space Legend 4 A201

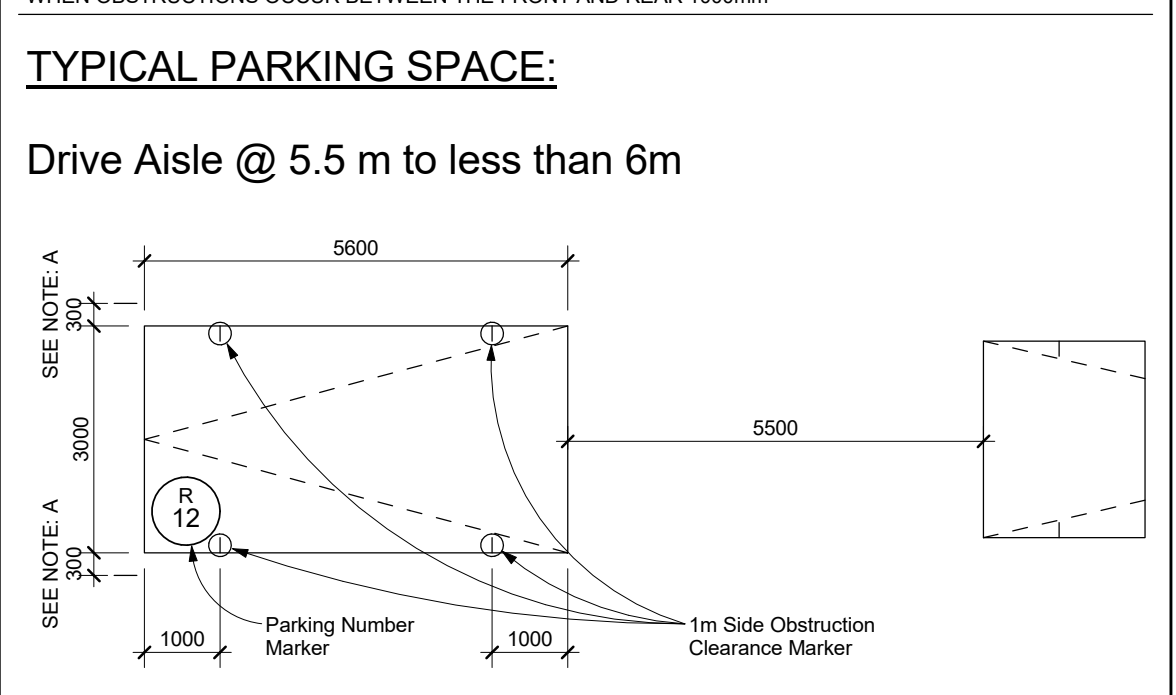

Handicap Parking Space Legend 4 A201

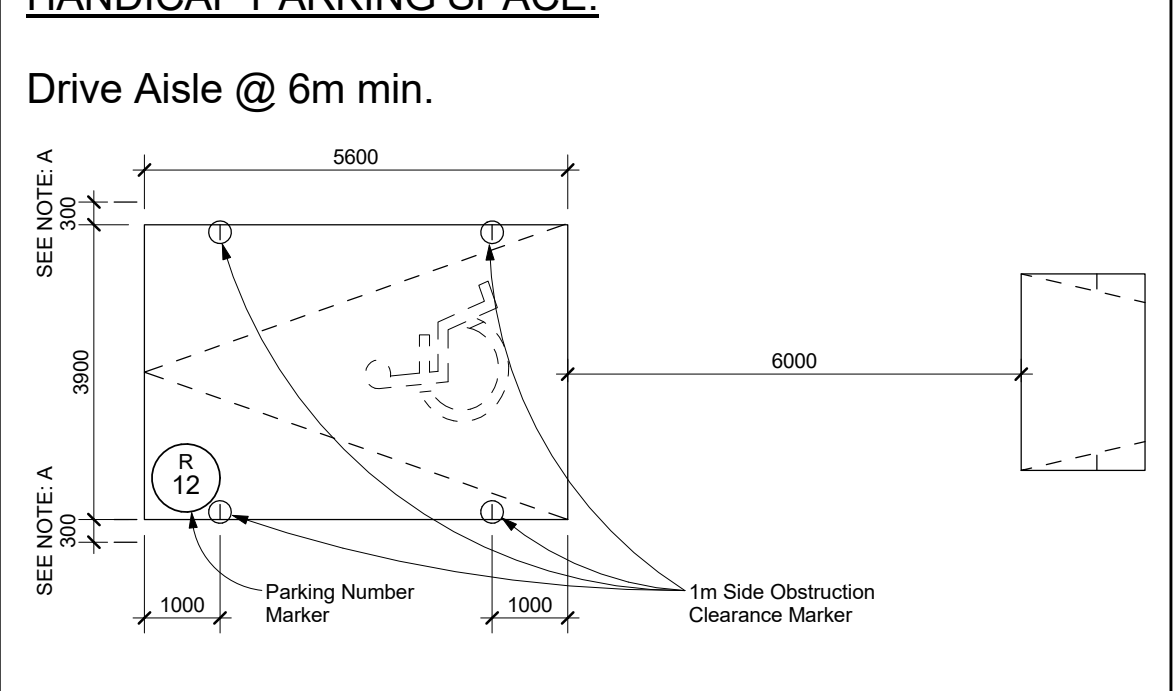

General Parking Level Notes 1 A201

Copyright Material Check And Verify All Dimensions On The Job.
Do Not Scale The Drawing.
All Drawings, Specifications And Related Documents Are The Copyright Of
The Architect And Not Be Released Upon Report.
Replication Of Drawings, Specifications And Related Documents
In Part Or Whole Is Forbidden Without The Architects Written Permission.
This Drawing Is Not To Be Used For Construction Unless Signed By The Architect.
Date

KIRKOR ARCHITECTS + PLANNERS
20 Martin Ross Avenue, Toronto, Ontario, M3J 2K6
Tel: 646-5500, Fax: 646-5524, www.kirkorarchitects.com

No.: Revision Date
1: Anticipate Change Notice Aug. 25, 2015

PROGRESS SET
July 11, 2016

AQUAVISTA
AT BAYSIDE TORONTO

Drawing Title: Floor Plans
Level P4 - Underground Parking Garage (Level D)

Project:
Hines TRIDEL
AQUAVISTA
Block 3 - R3 & R4
263 Queens Quay East
Toronto, ON

1: 100
M.N.
C.A.
13148
July 11, 2016
Drawing No.

6: Roofing Tender Oct. 15, 2015
7: Tender Oct. 15, 2015
8: Anticipate Change Notice Aug. 25, 2015
9: Building Permit Renovation July 14, 2015
10: Building Permit June 12, 2015
11: Waterfront Toronto Review May 1, 2015

No. Issued For Date

1: 100
M.N.
C.A.
13148
July 11, 2016
Drawing No.

A2-01