




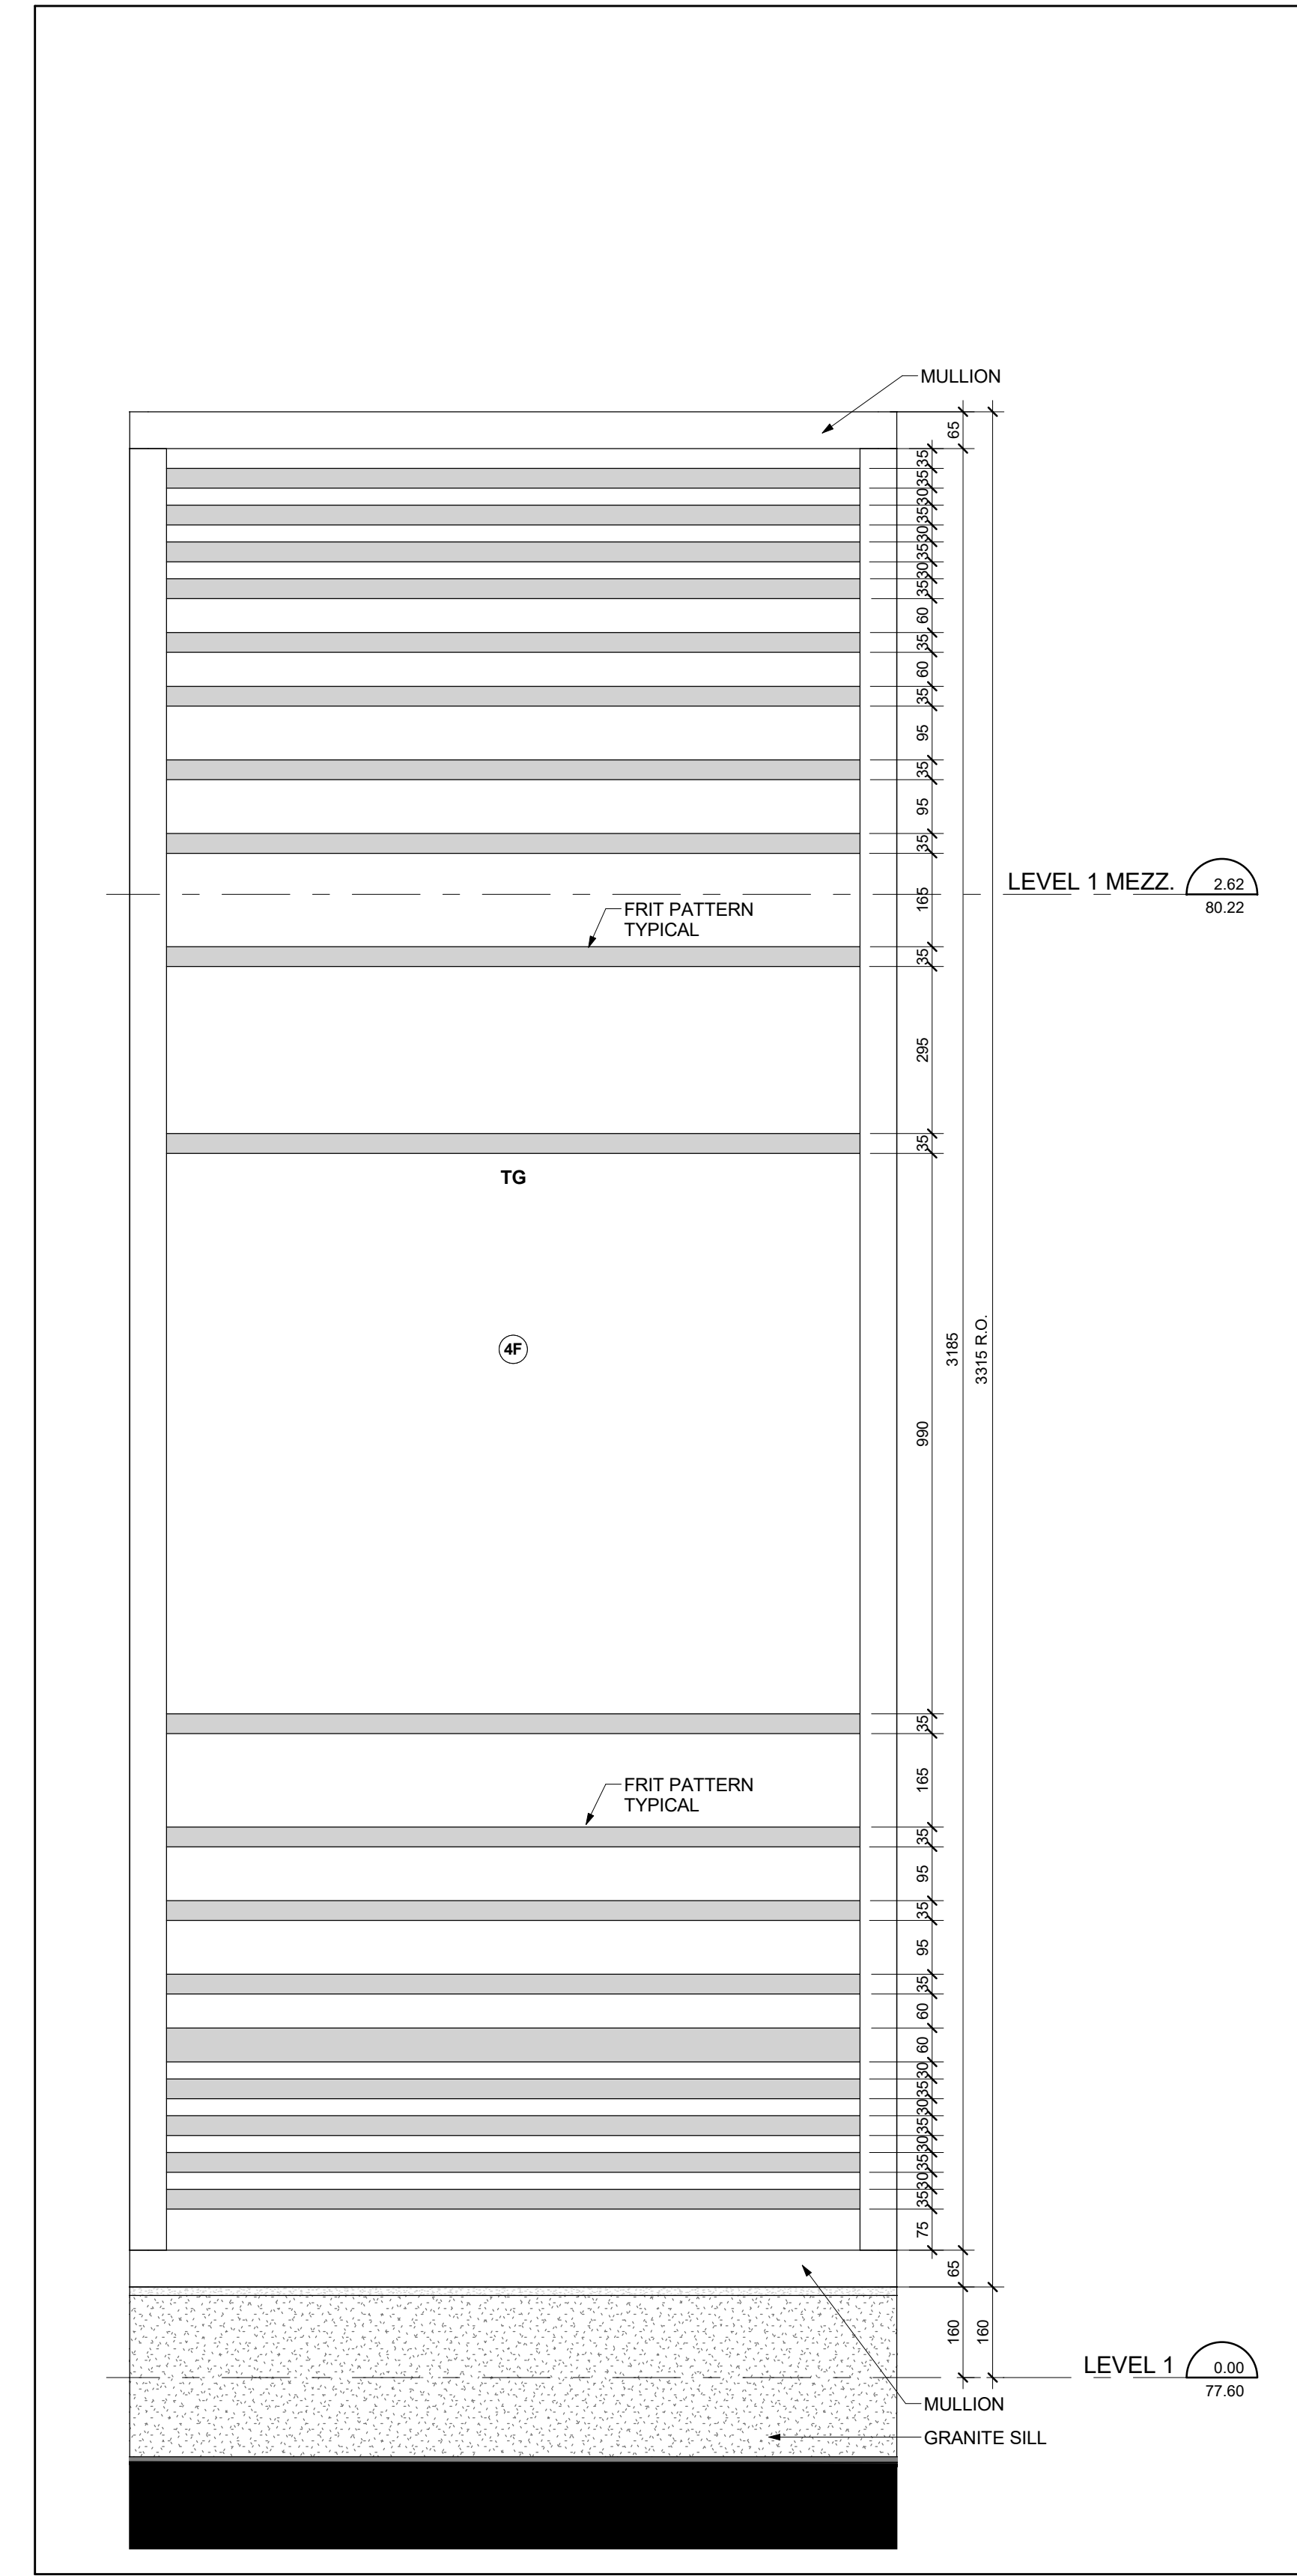


Typical Window Frit Dimensions
Scale: 1 : 10
A4-06

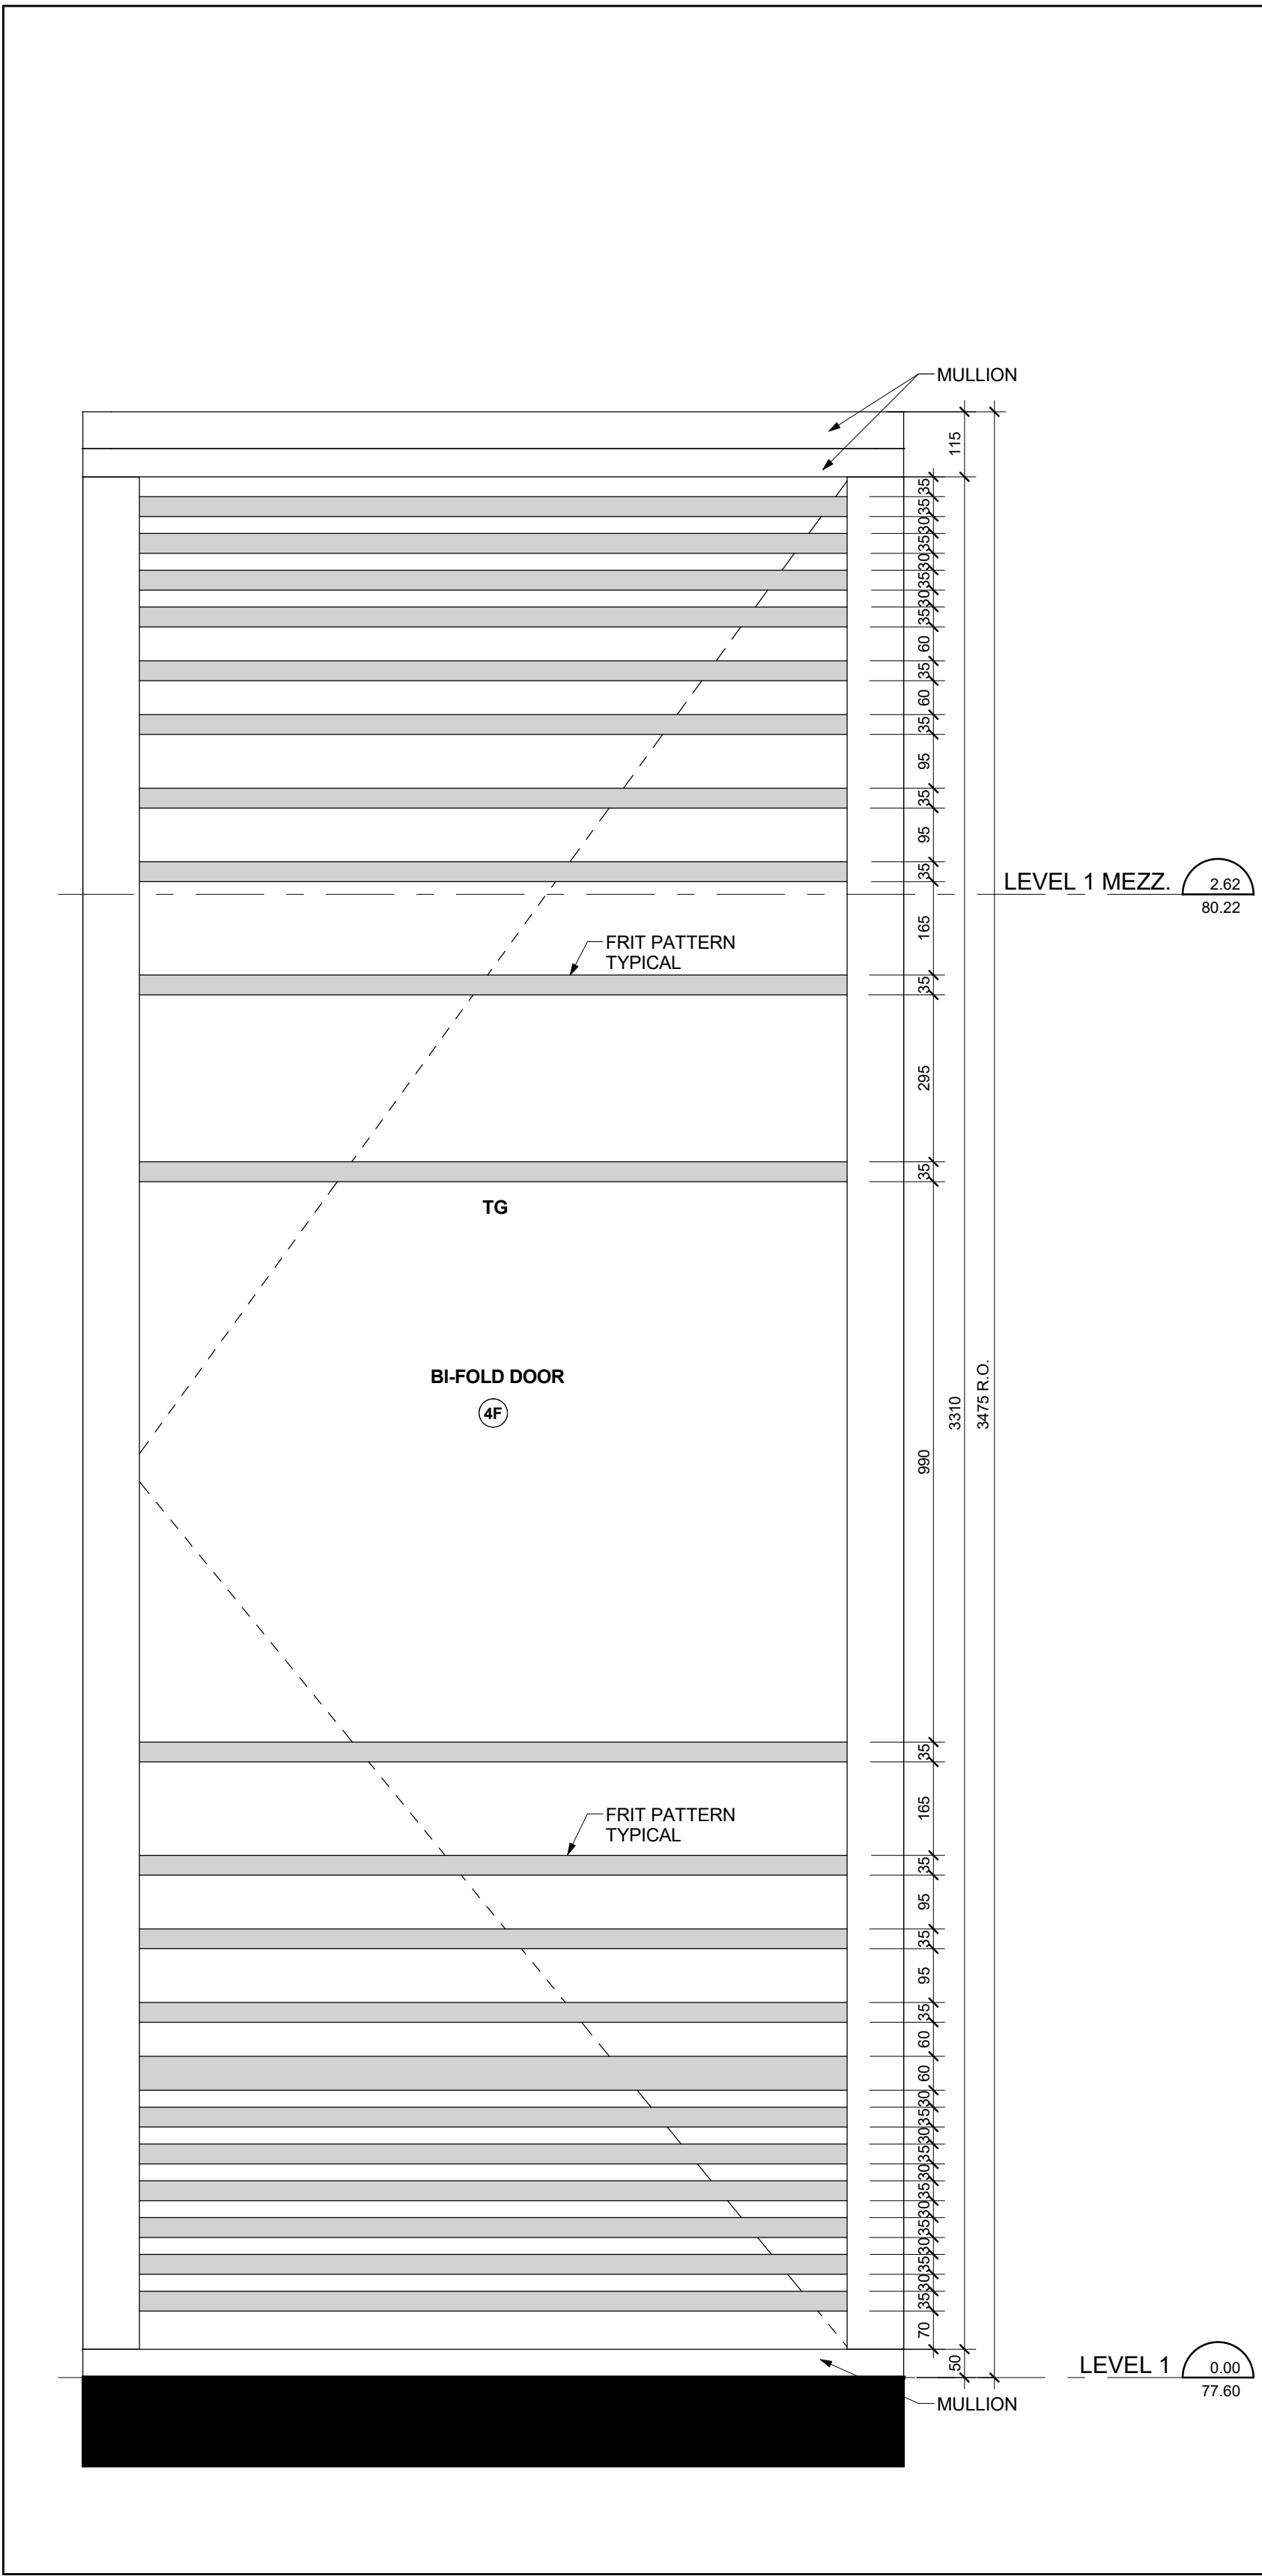


Typical Door Frit Dimensions
Scale: 1 : 10
A4-06

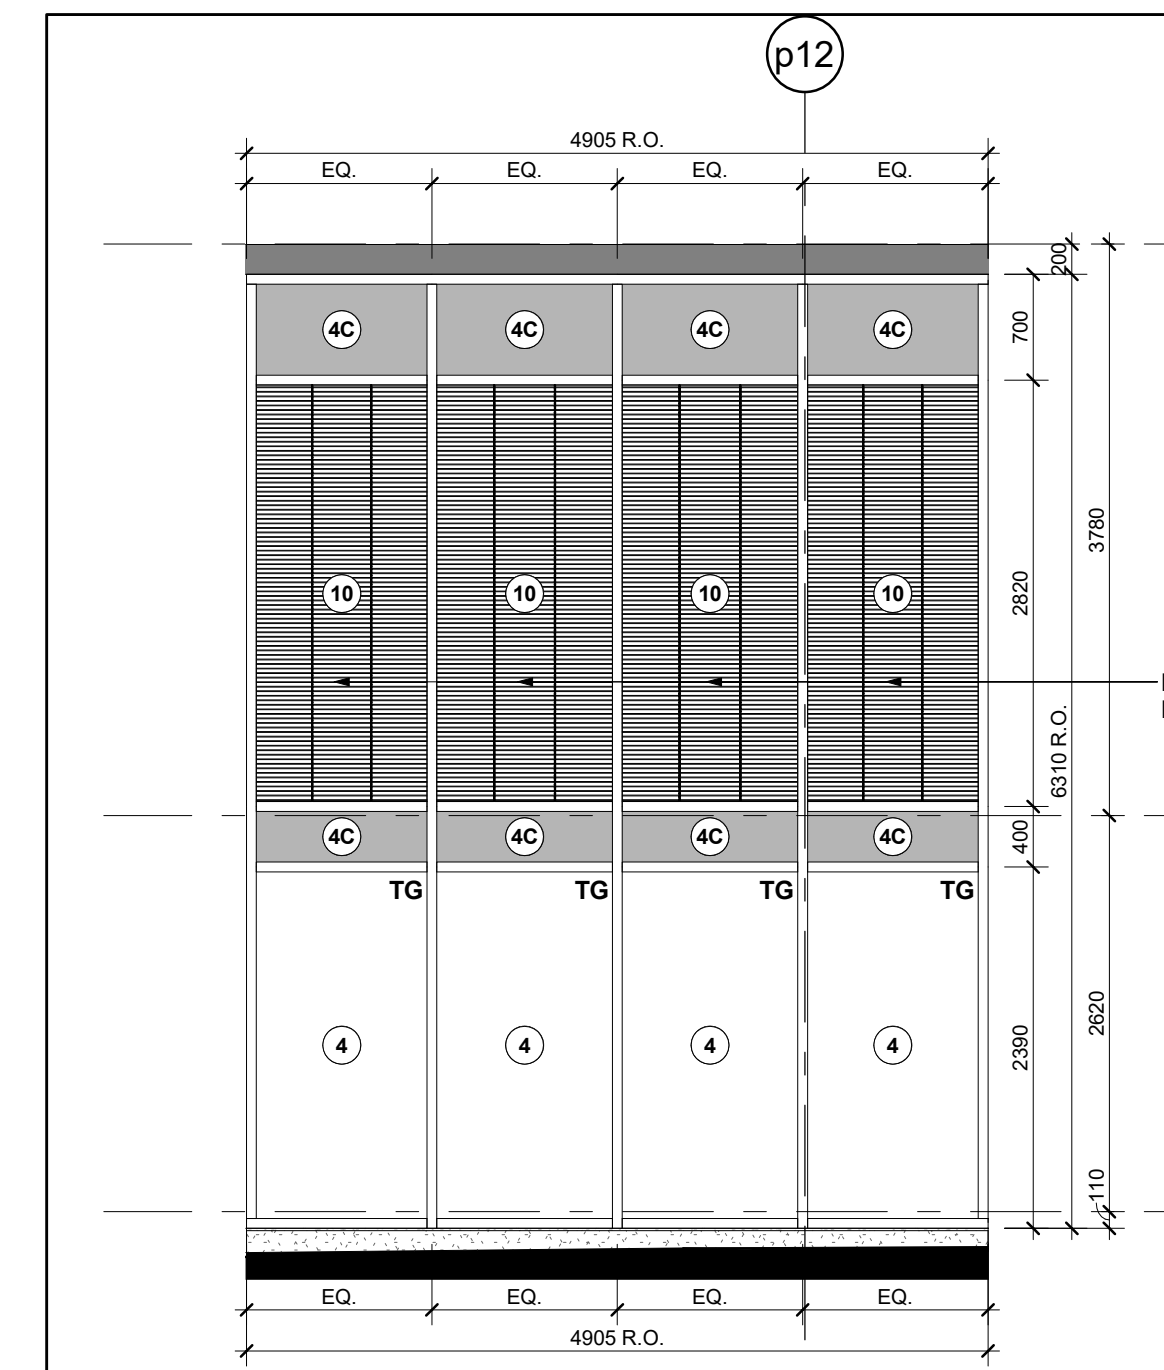


West Elevation - Part 8
Scale: 1 : 50
A4-06

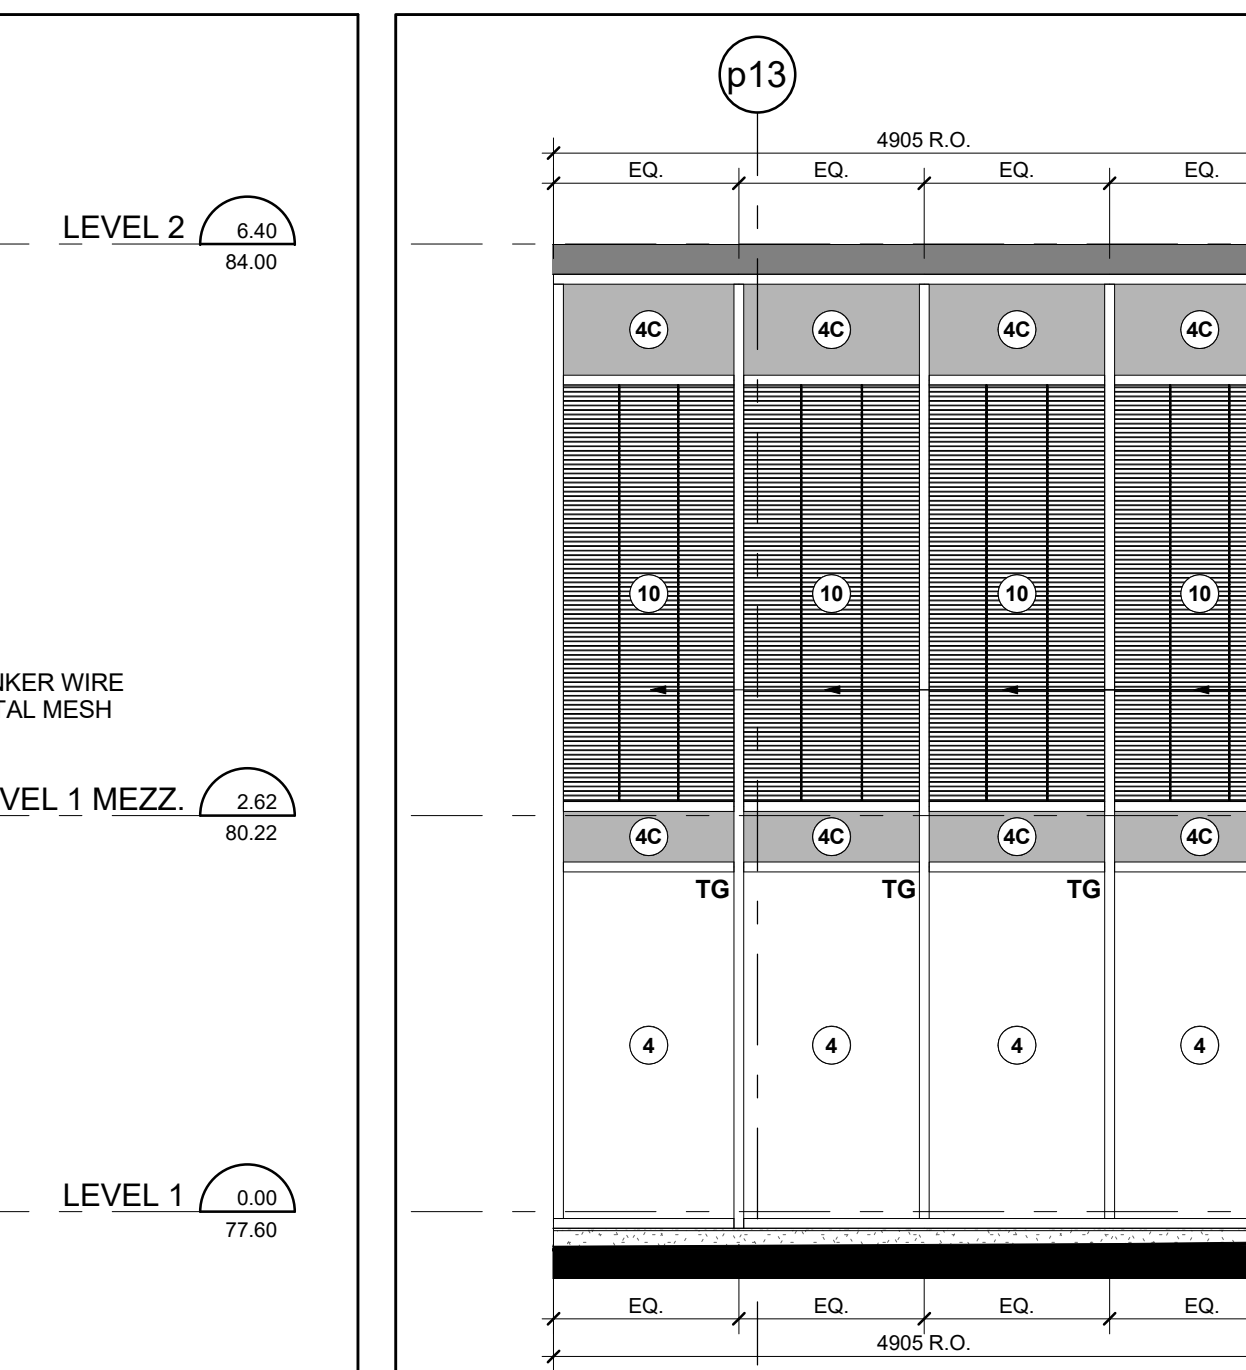


West Elevation - Part 7
Scale: 1 : 50
A4-06

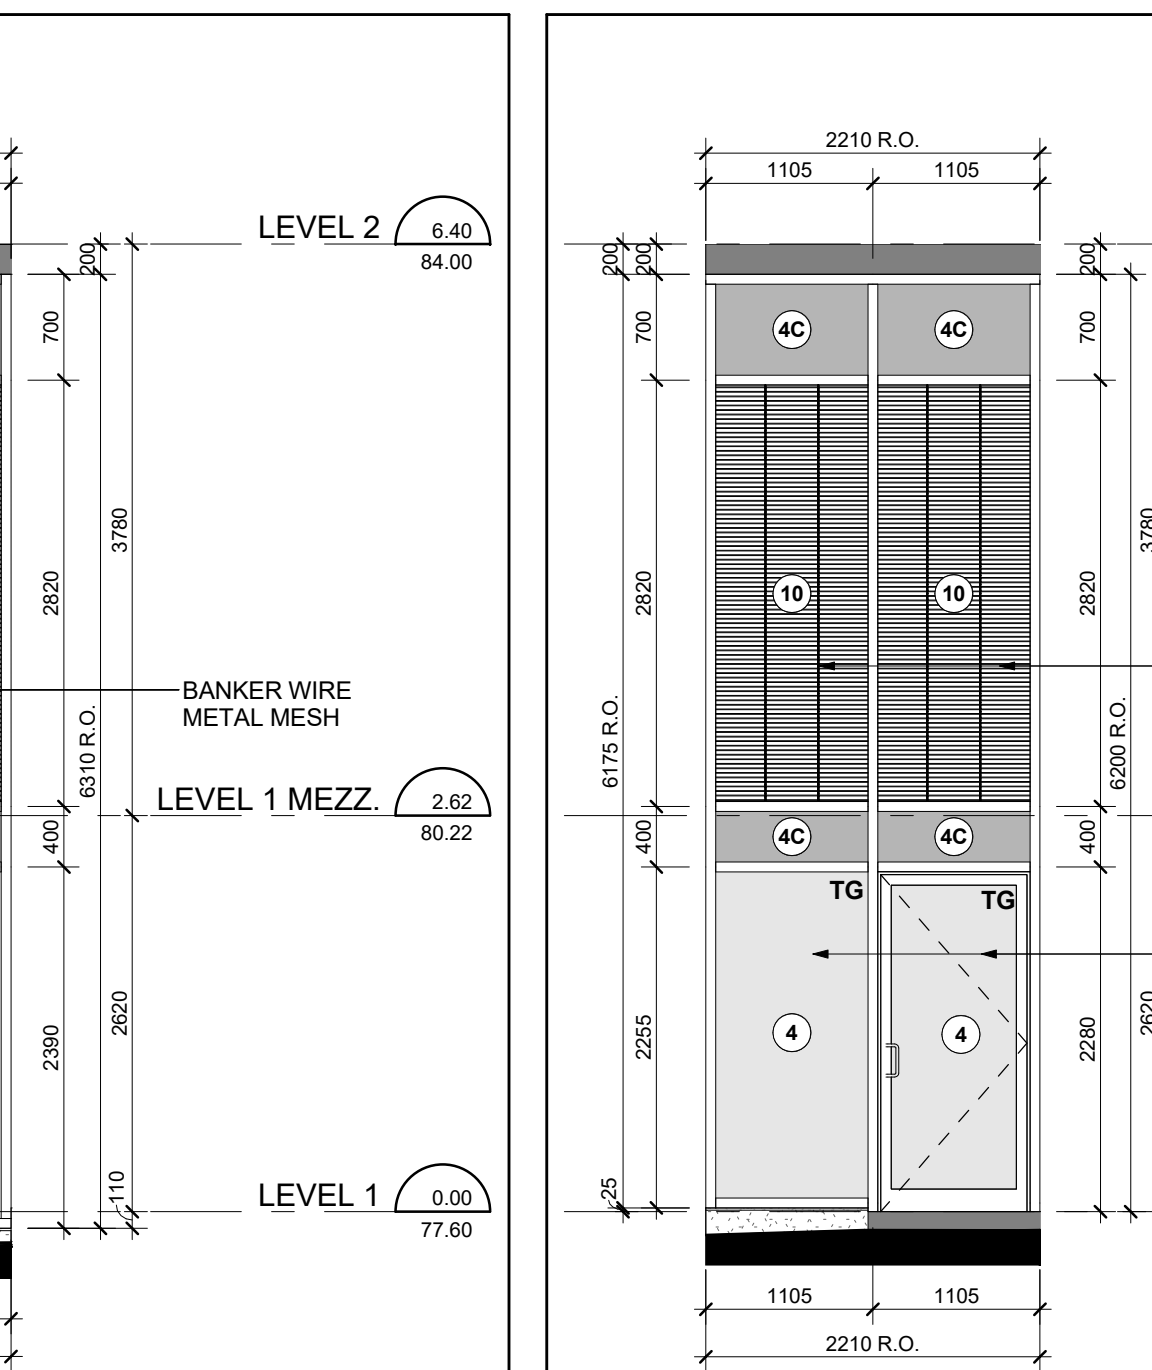


West Elevation - Part 6
Scale: 1 : 50
A4-06

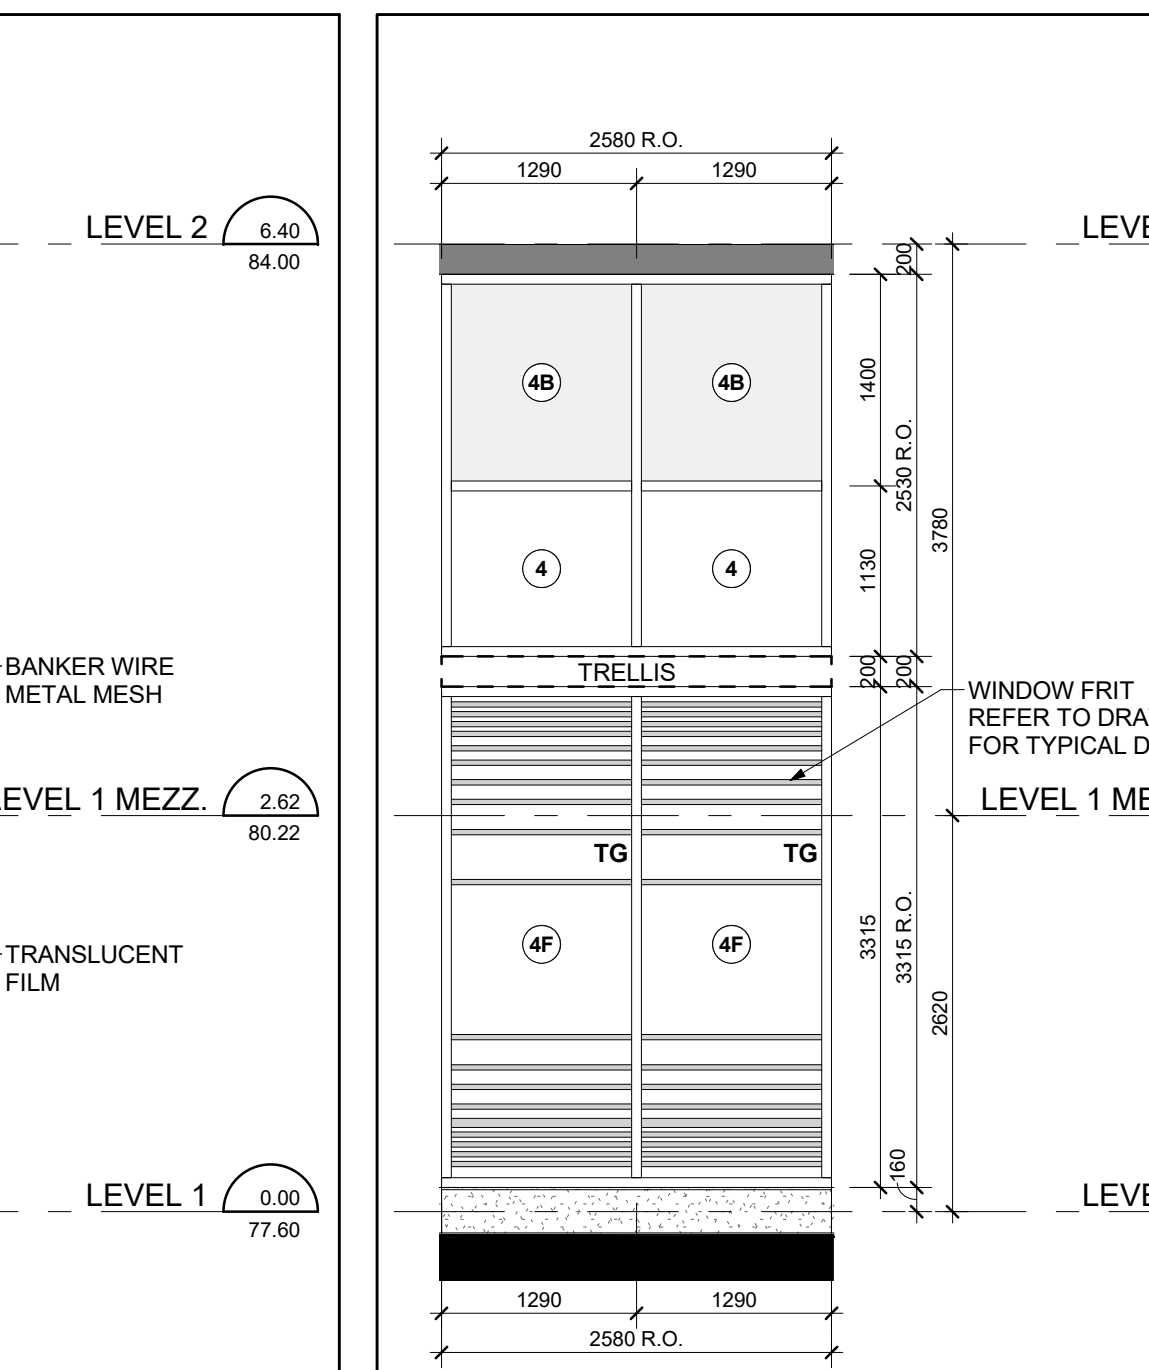


West Elevation - Part 5
Scale: 1 : 50
A4-06

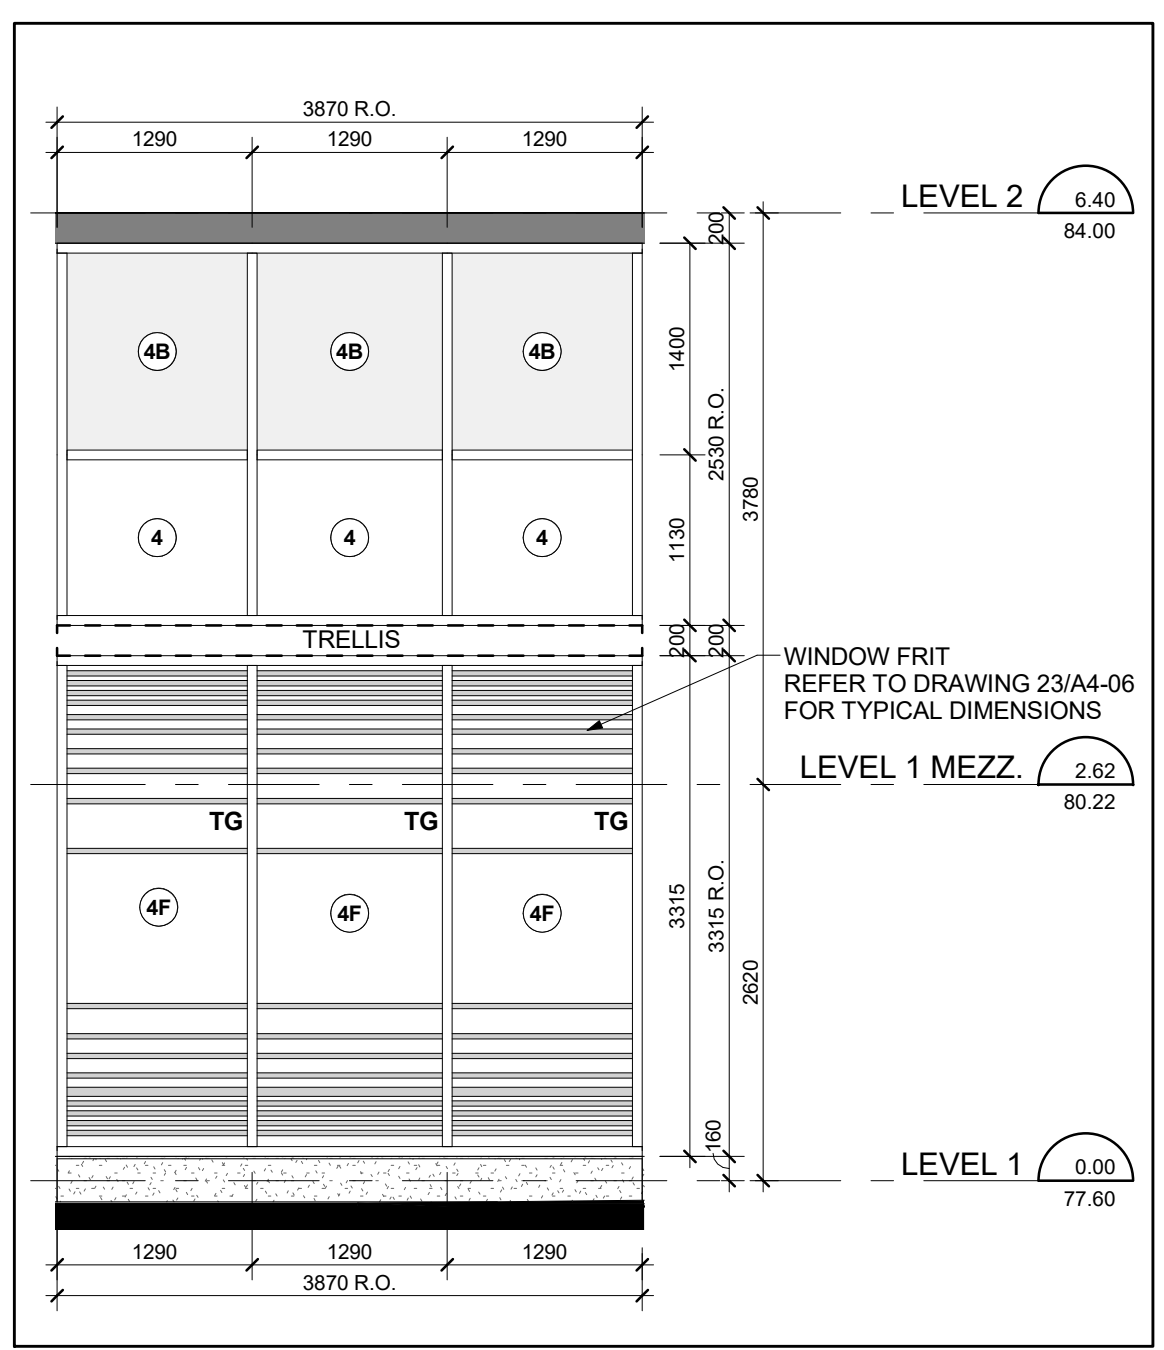


West Elevation - Part 3
Scale: 1 : 50
A4-06

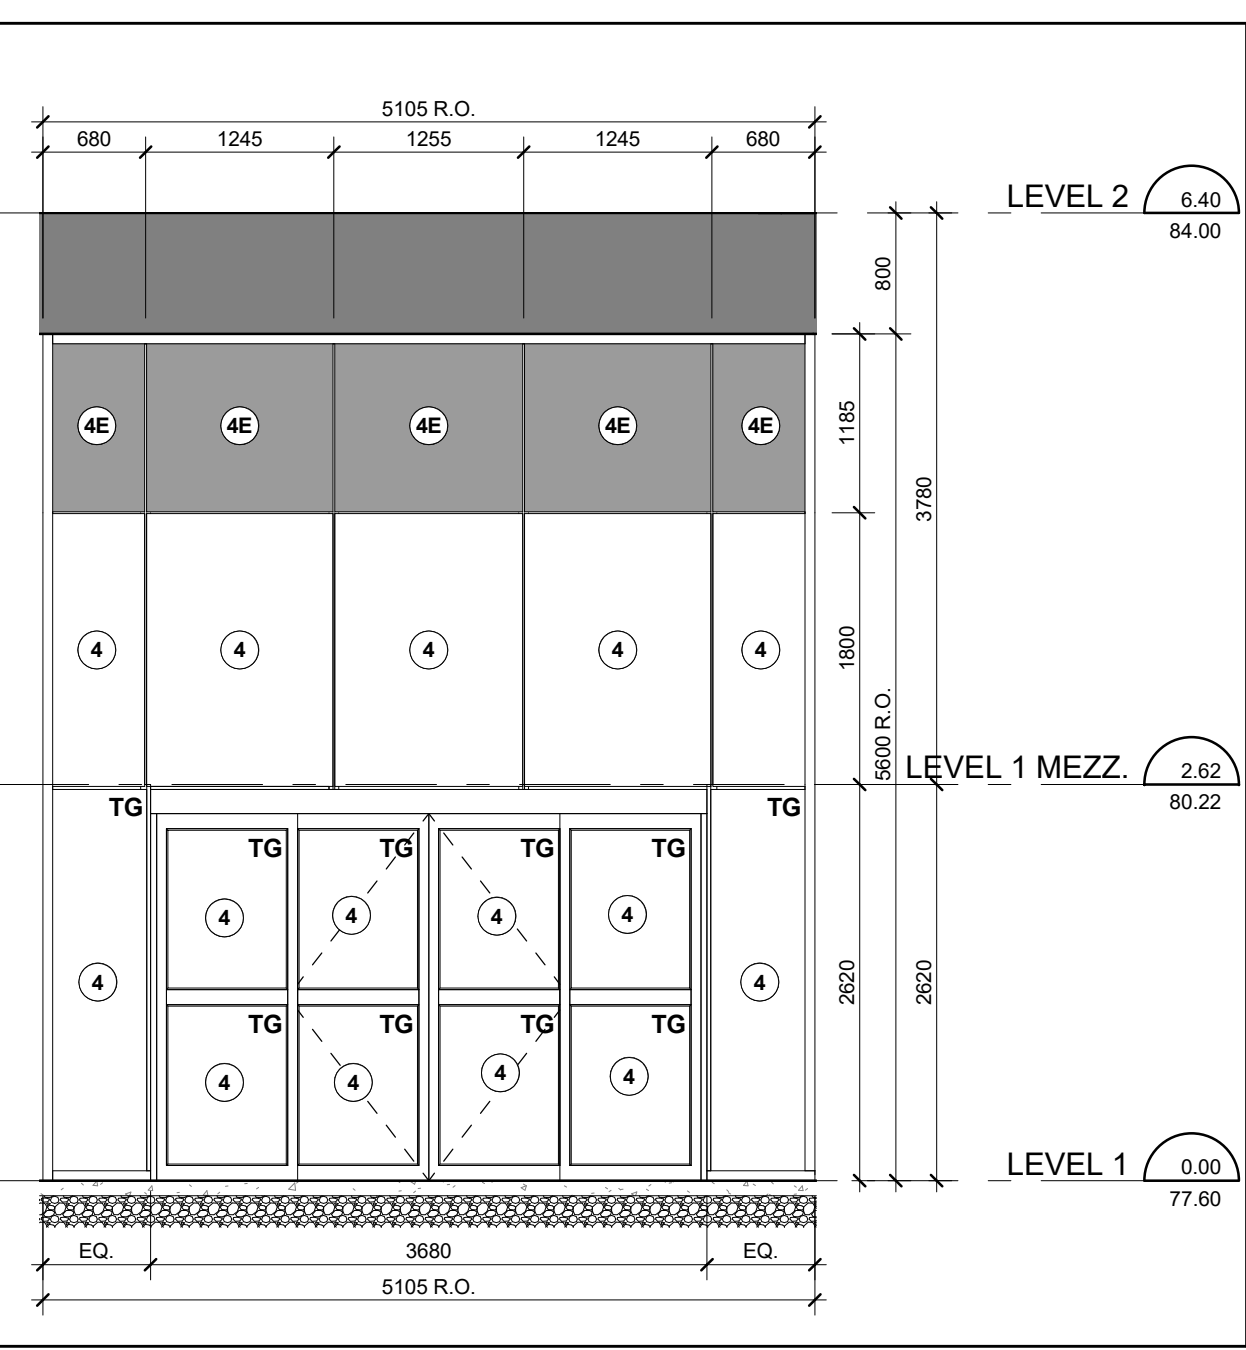


West Elevation - Part 2
Scale: 1 : 50
A4-06

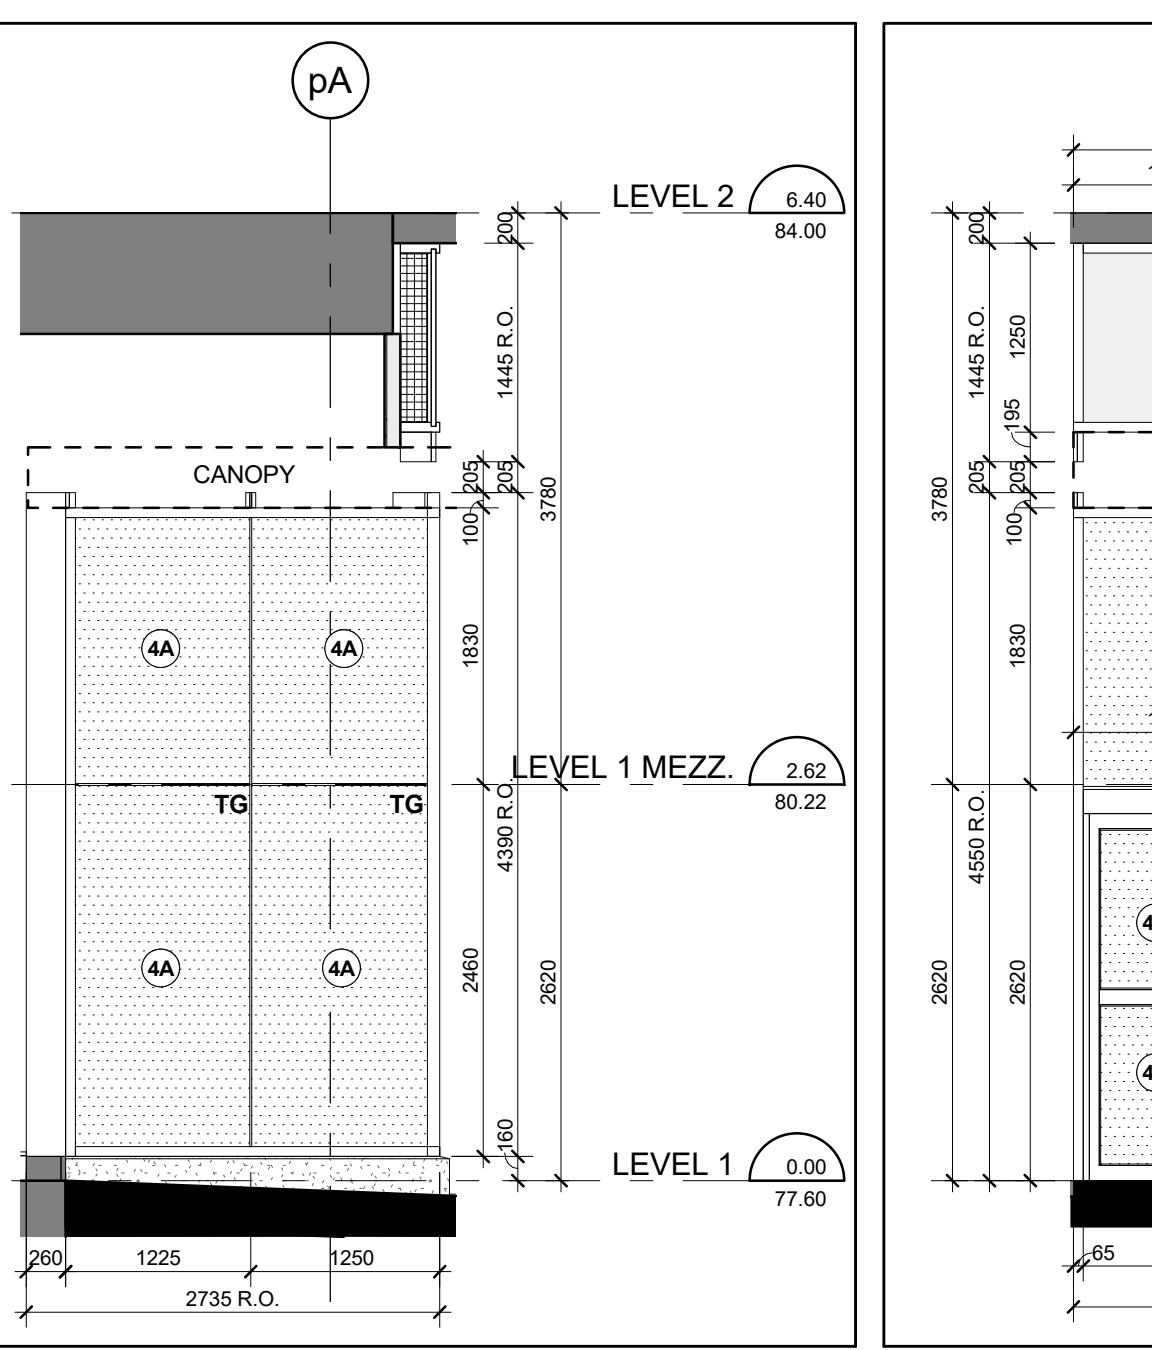


West Elevation - Part 7-8
Scale: 1 : 50
A4-06

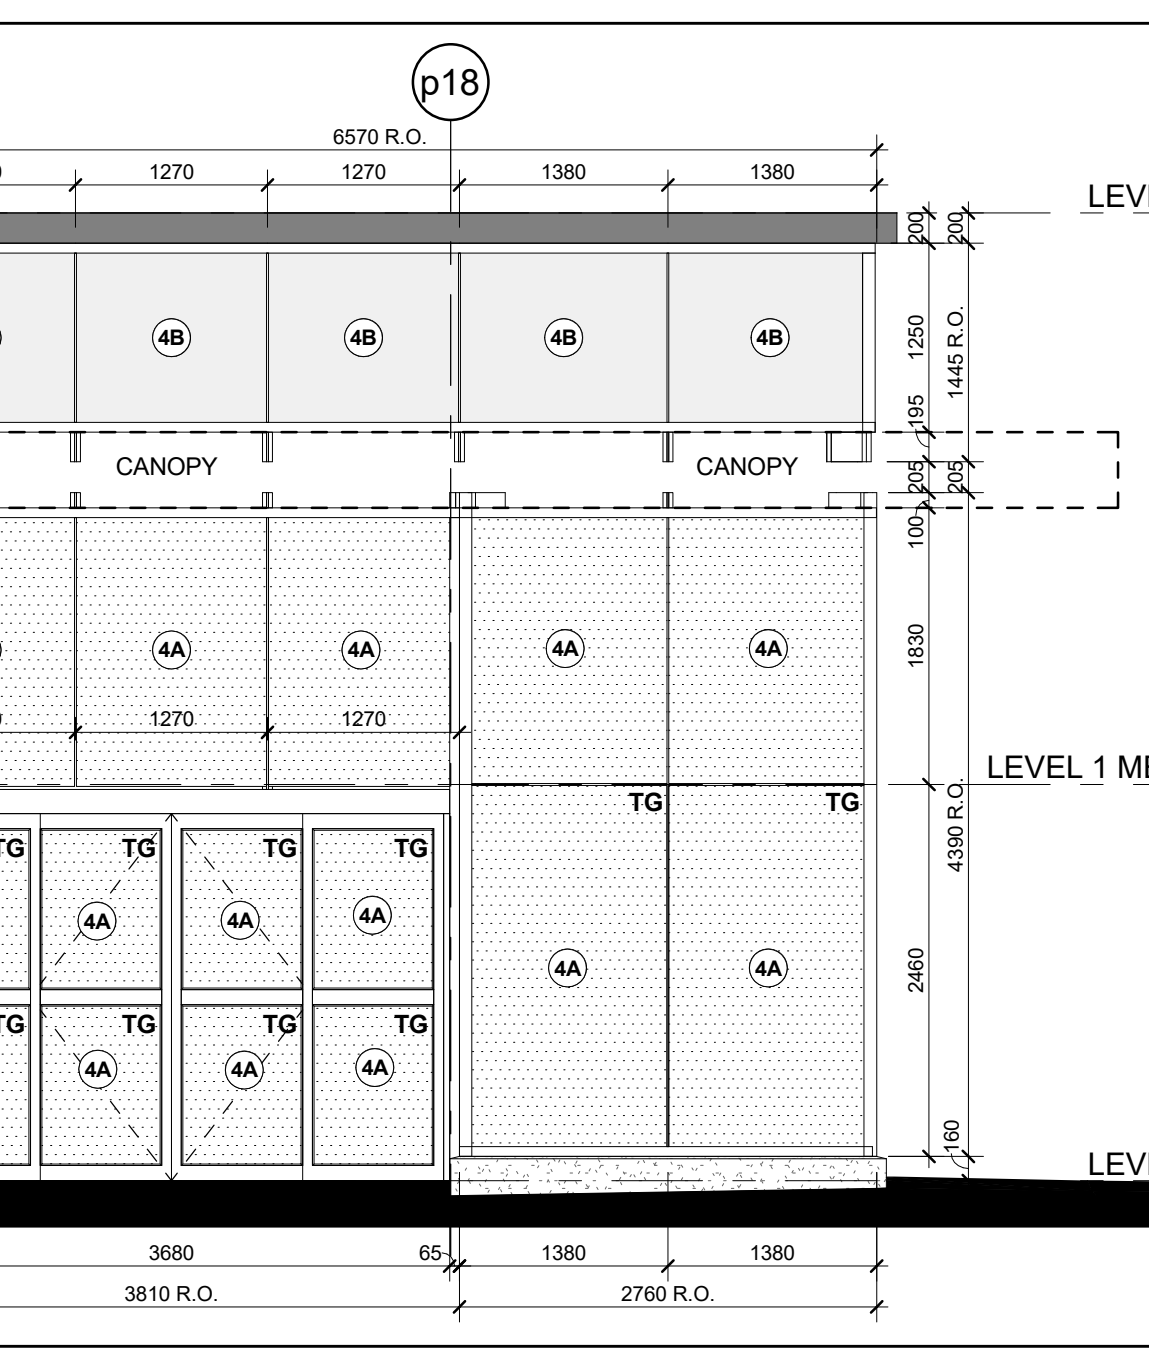


West Elevation - Part 1
Scale: 1 : 50
A4-06

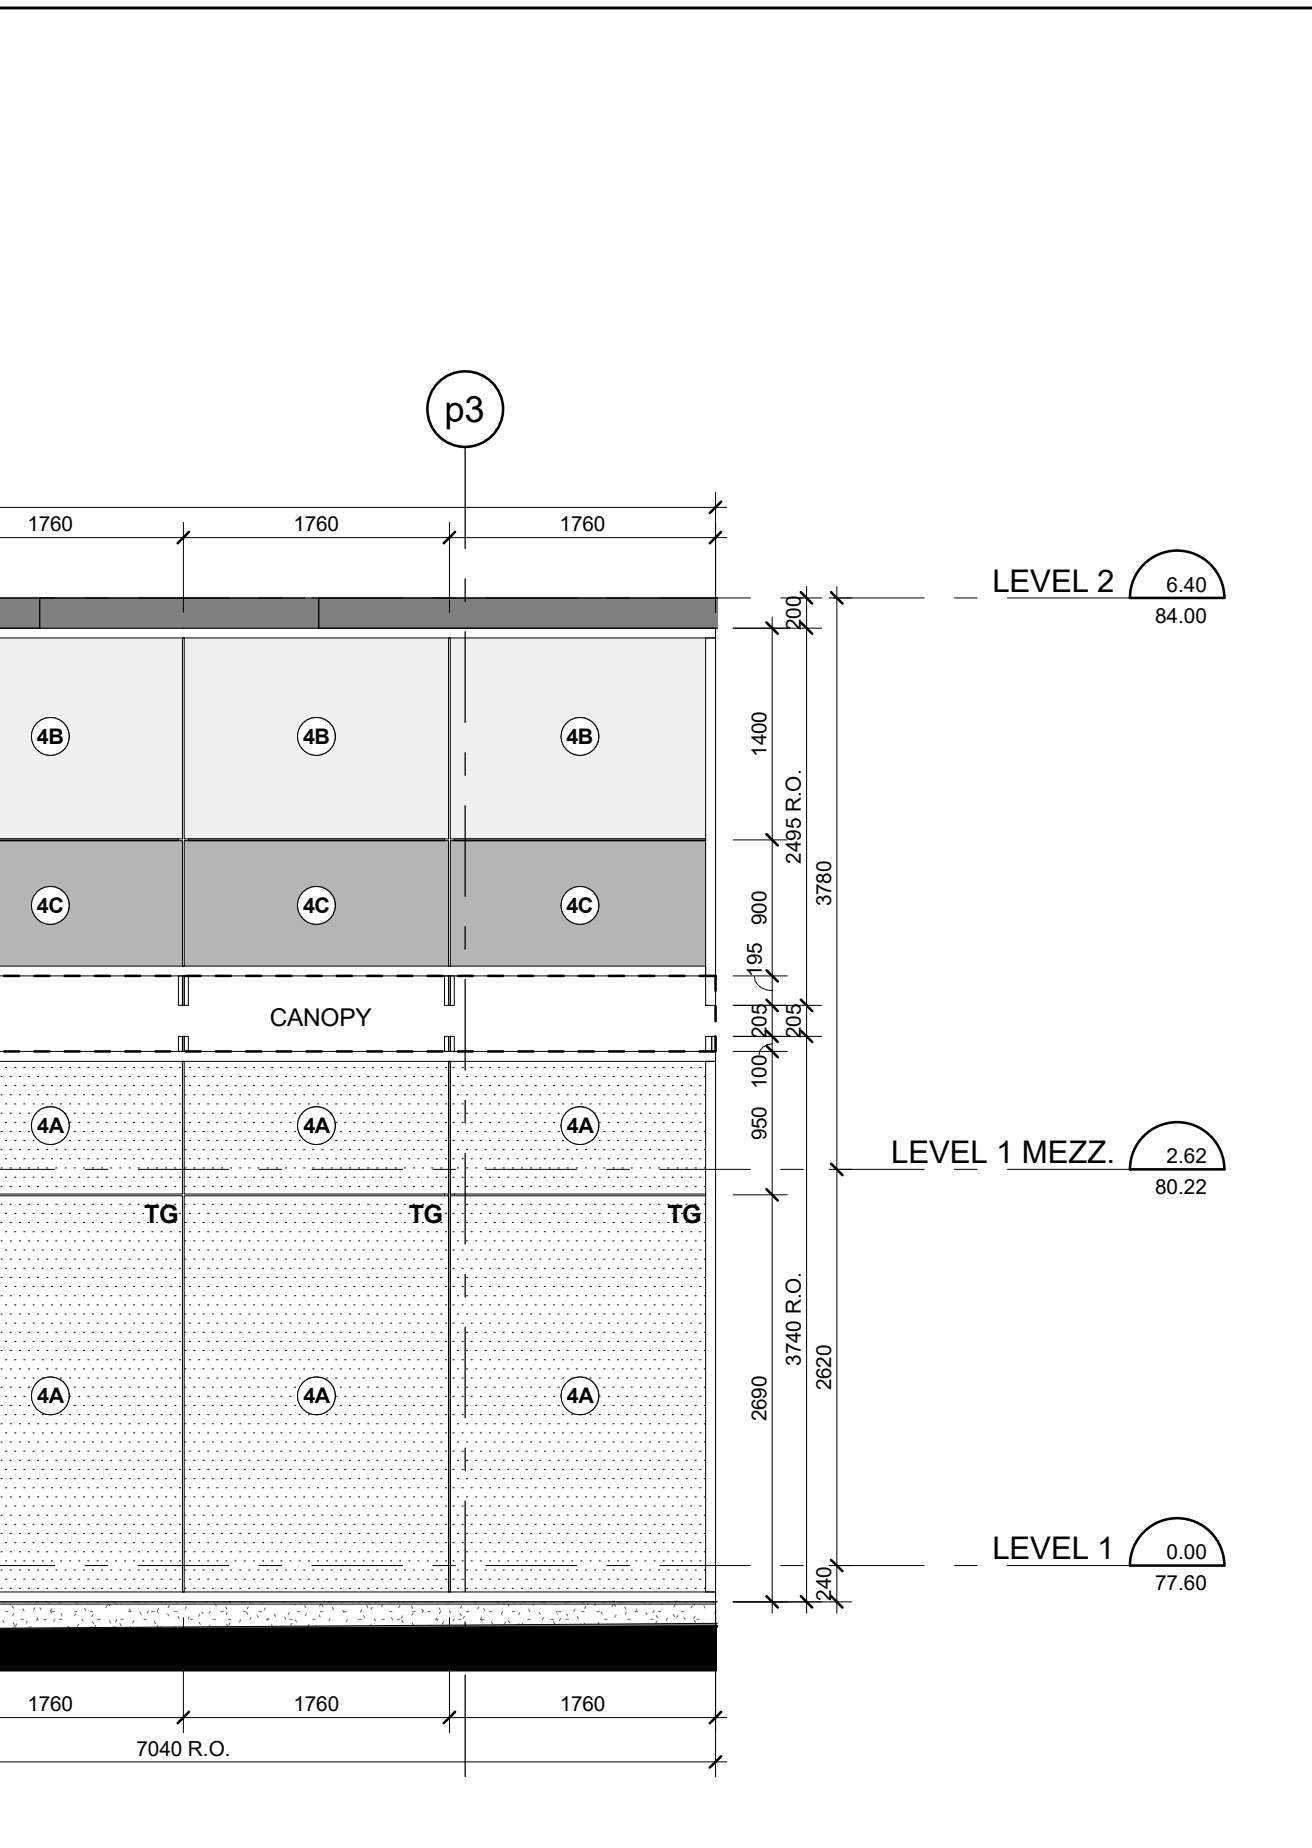


West Elevation - Part 15
Scale: 1 : 50
A4-06

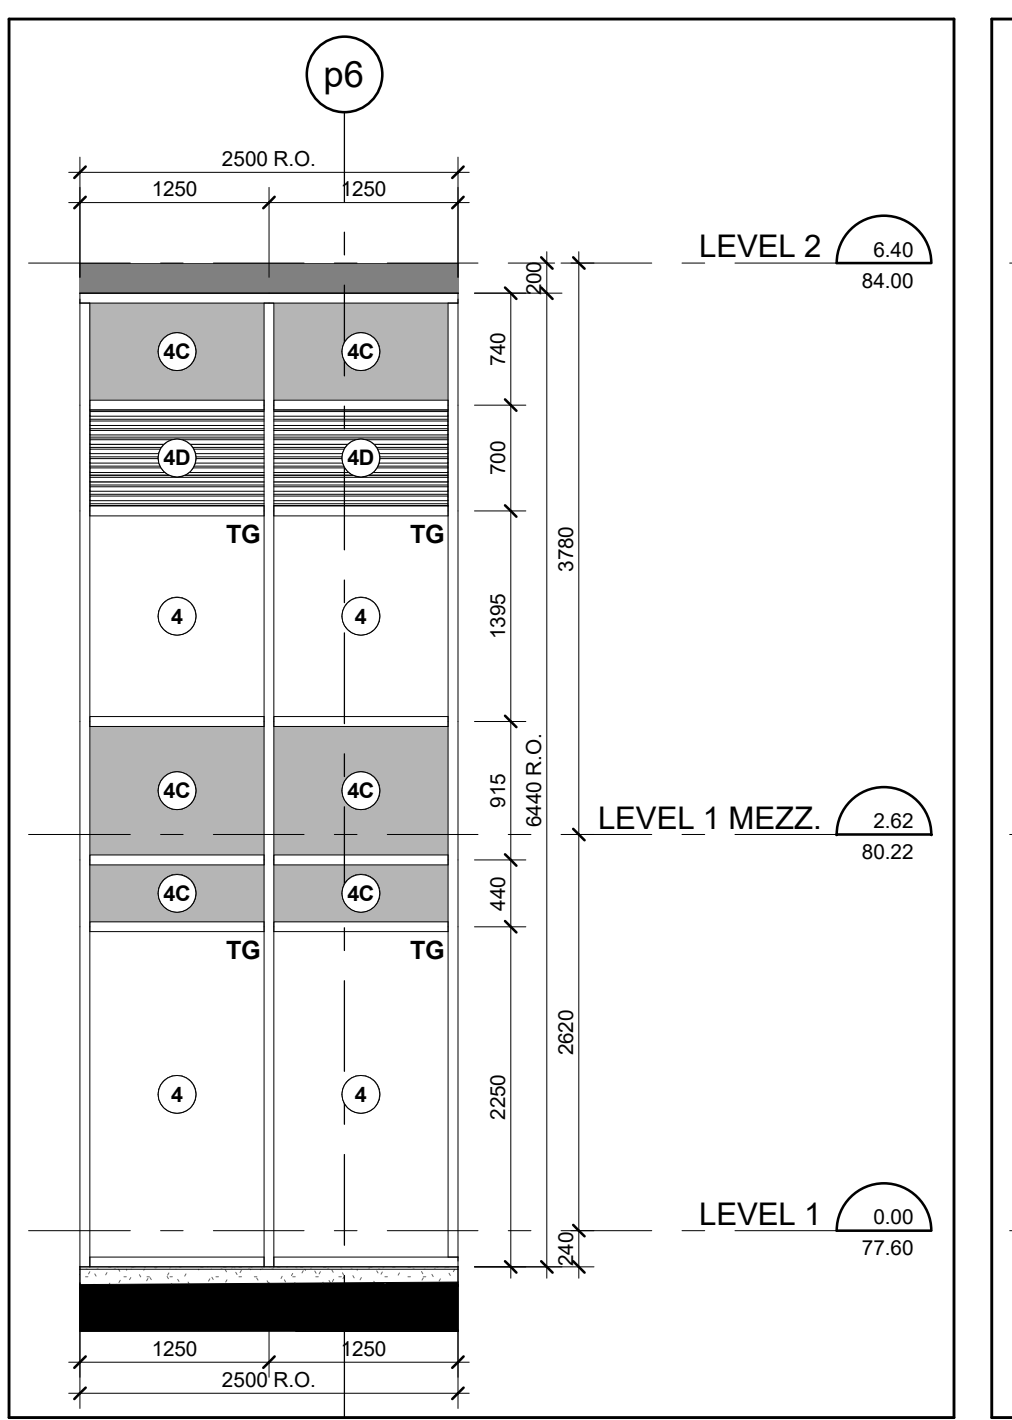


West Elevation - Part 14
Scale: 1 : 50
A4-06

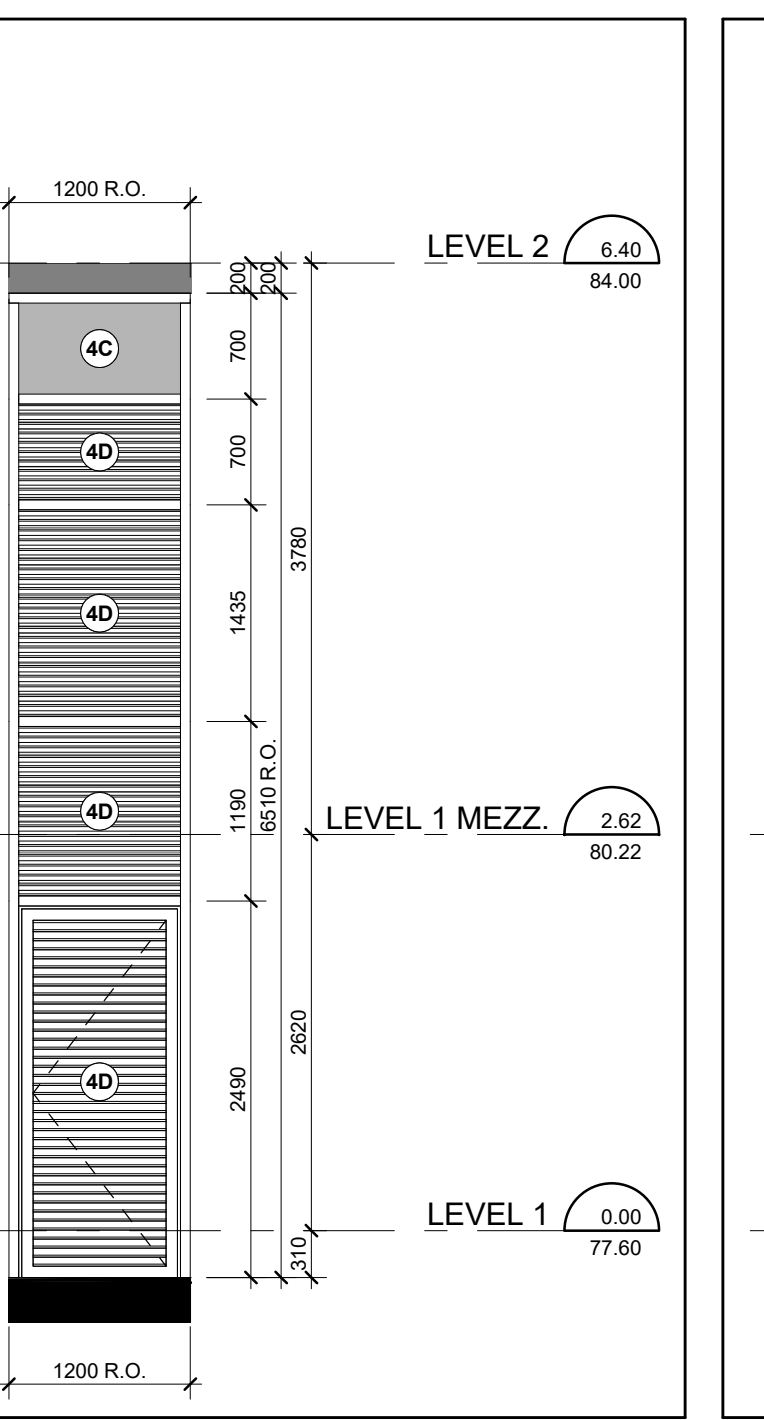


West Elevation - Part 13
Scale: 1 : 50
A4-06

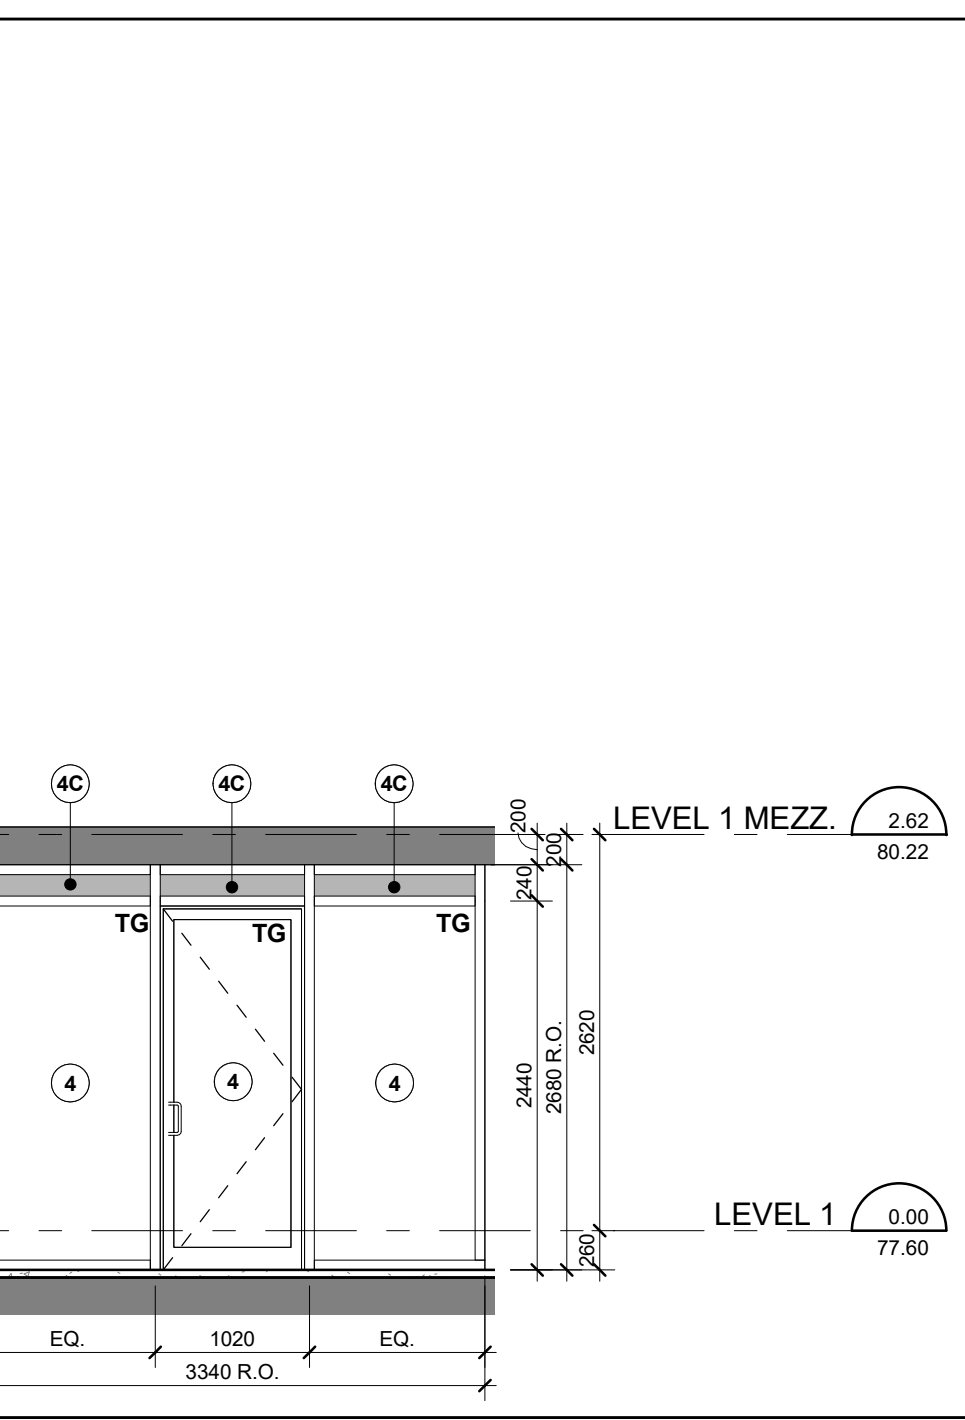


West Elevation - Part 12
Scale: 1 : 50
A4-06

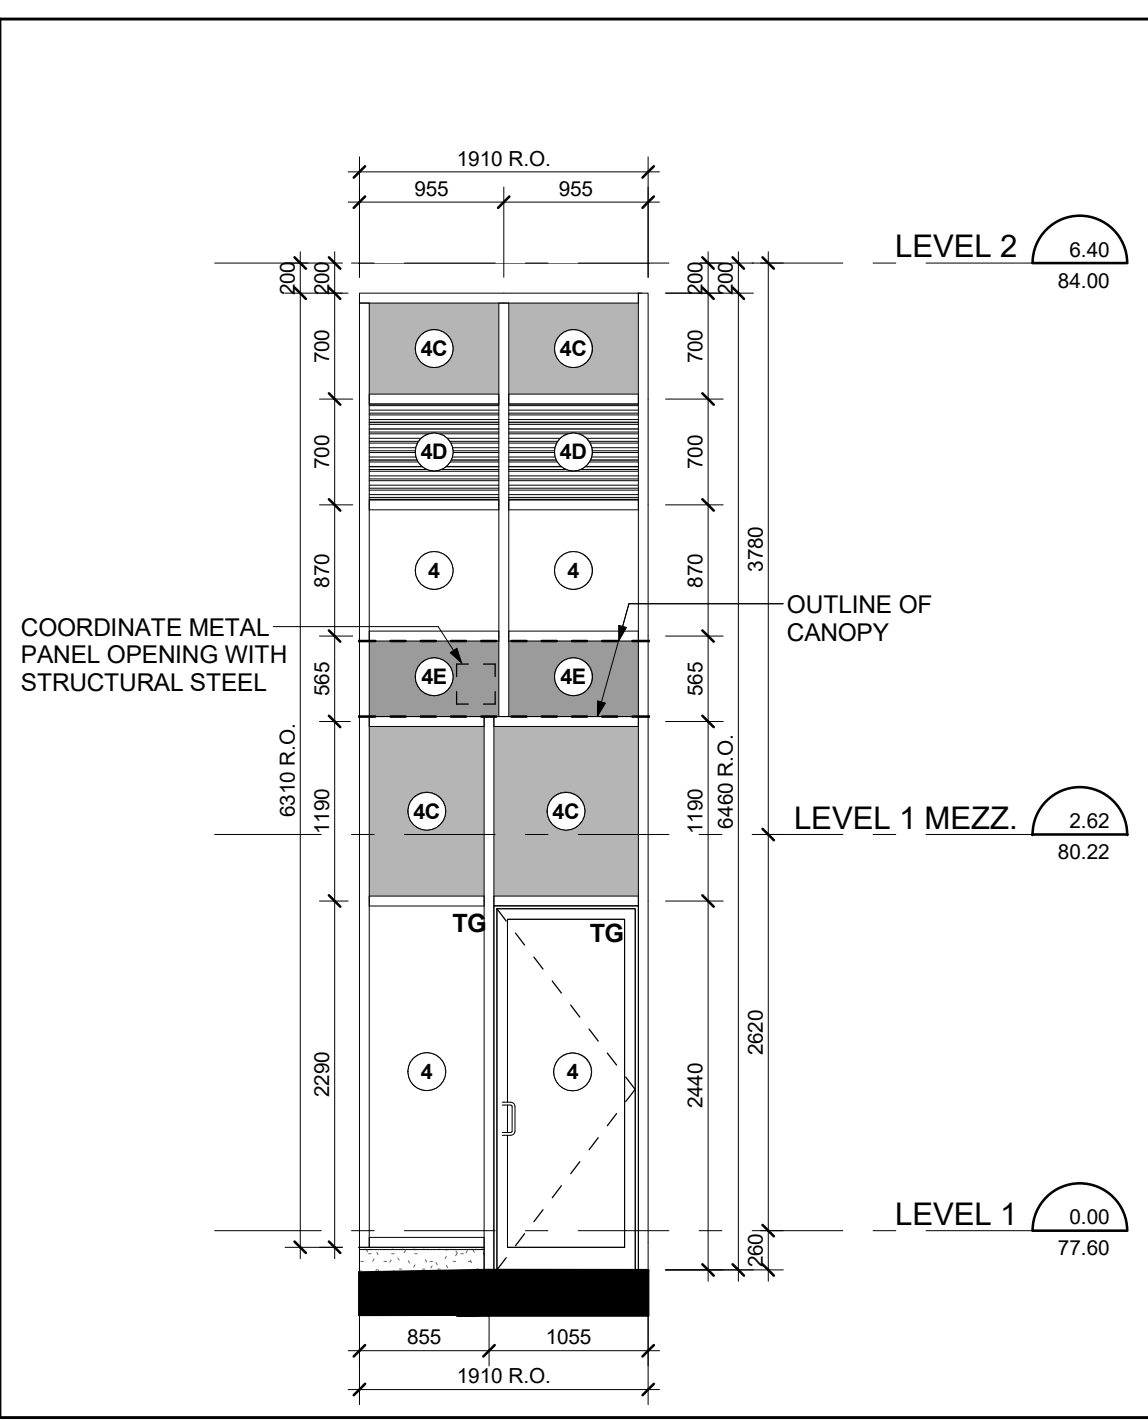


West Elevation - Part 11
Scale: 1 : 50
A4-06

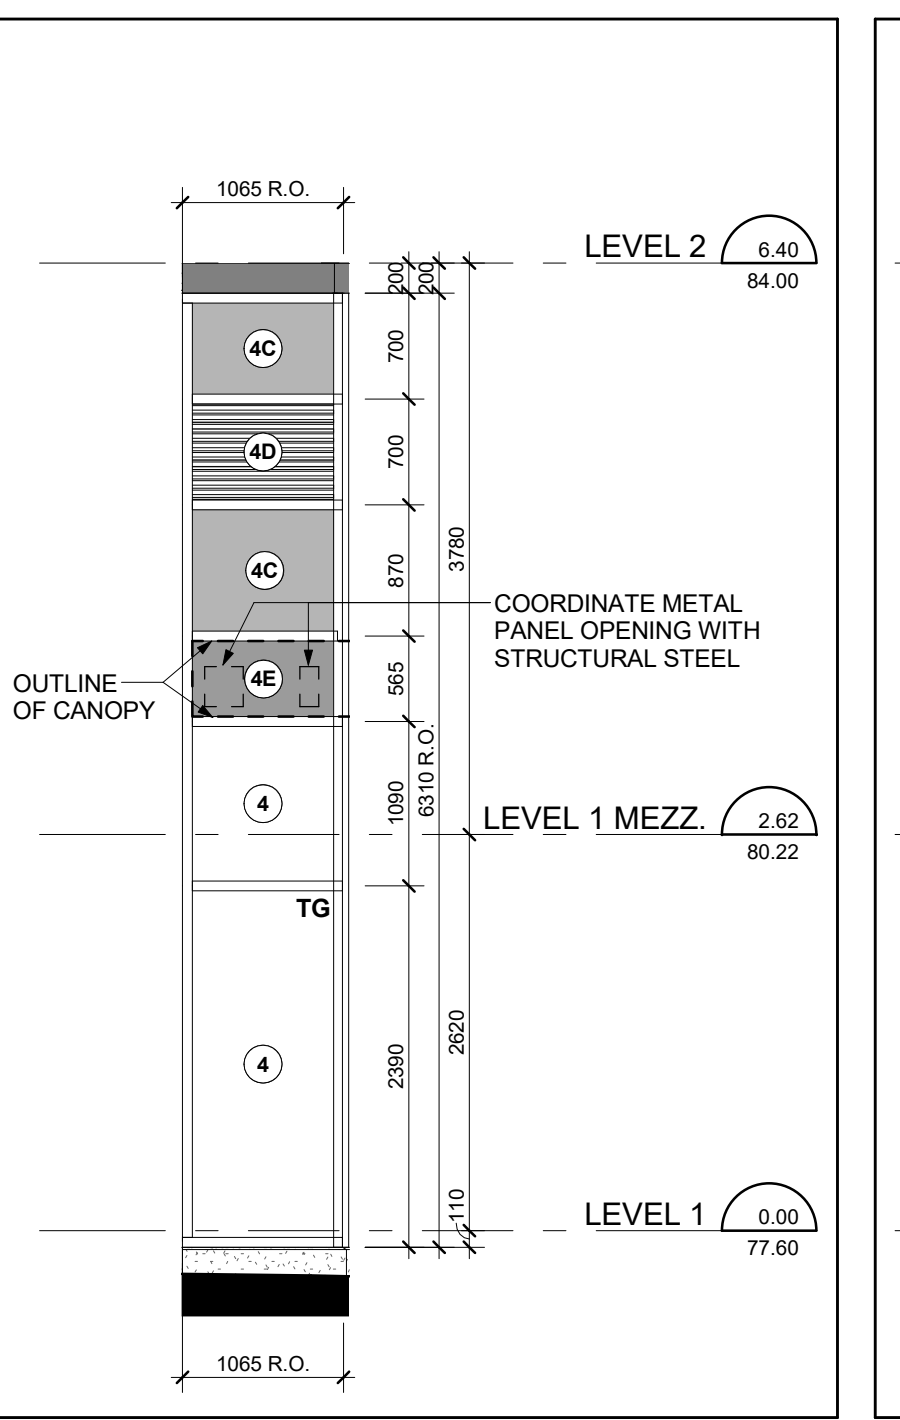


West Elevation - Part 10
Scale: 1 : 50
A4-06

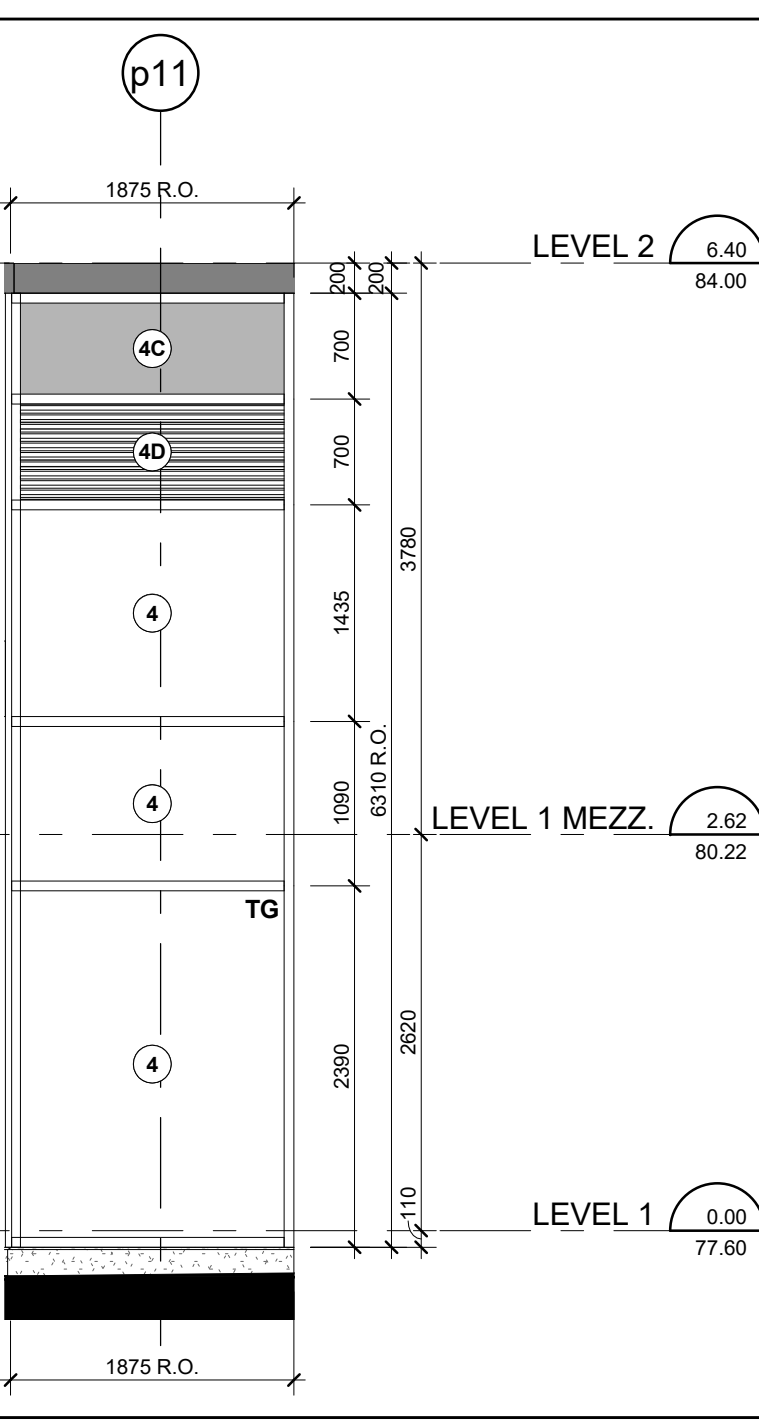


West Elevation - Part 9
Scale: 1 : 50
A4-06

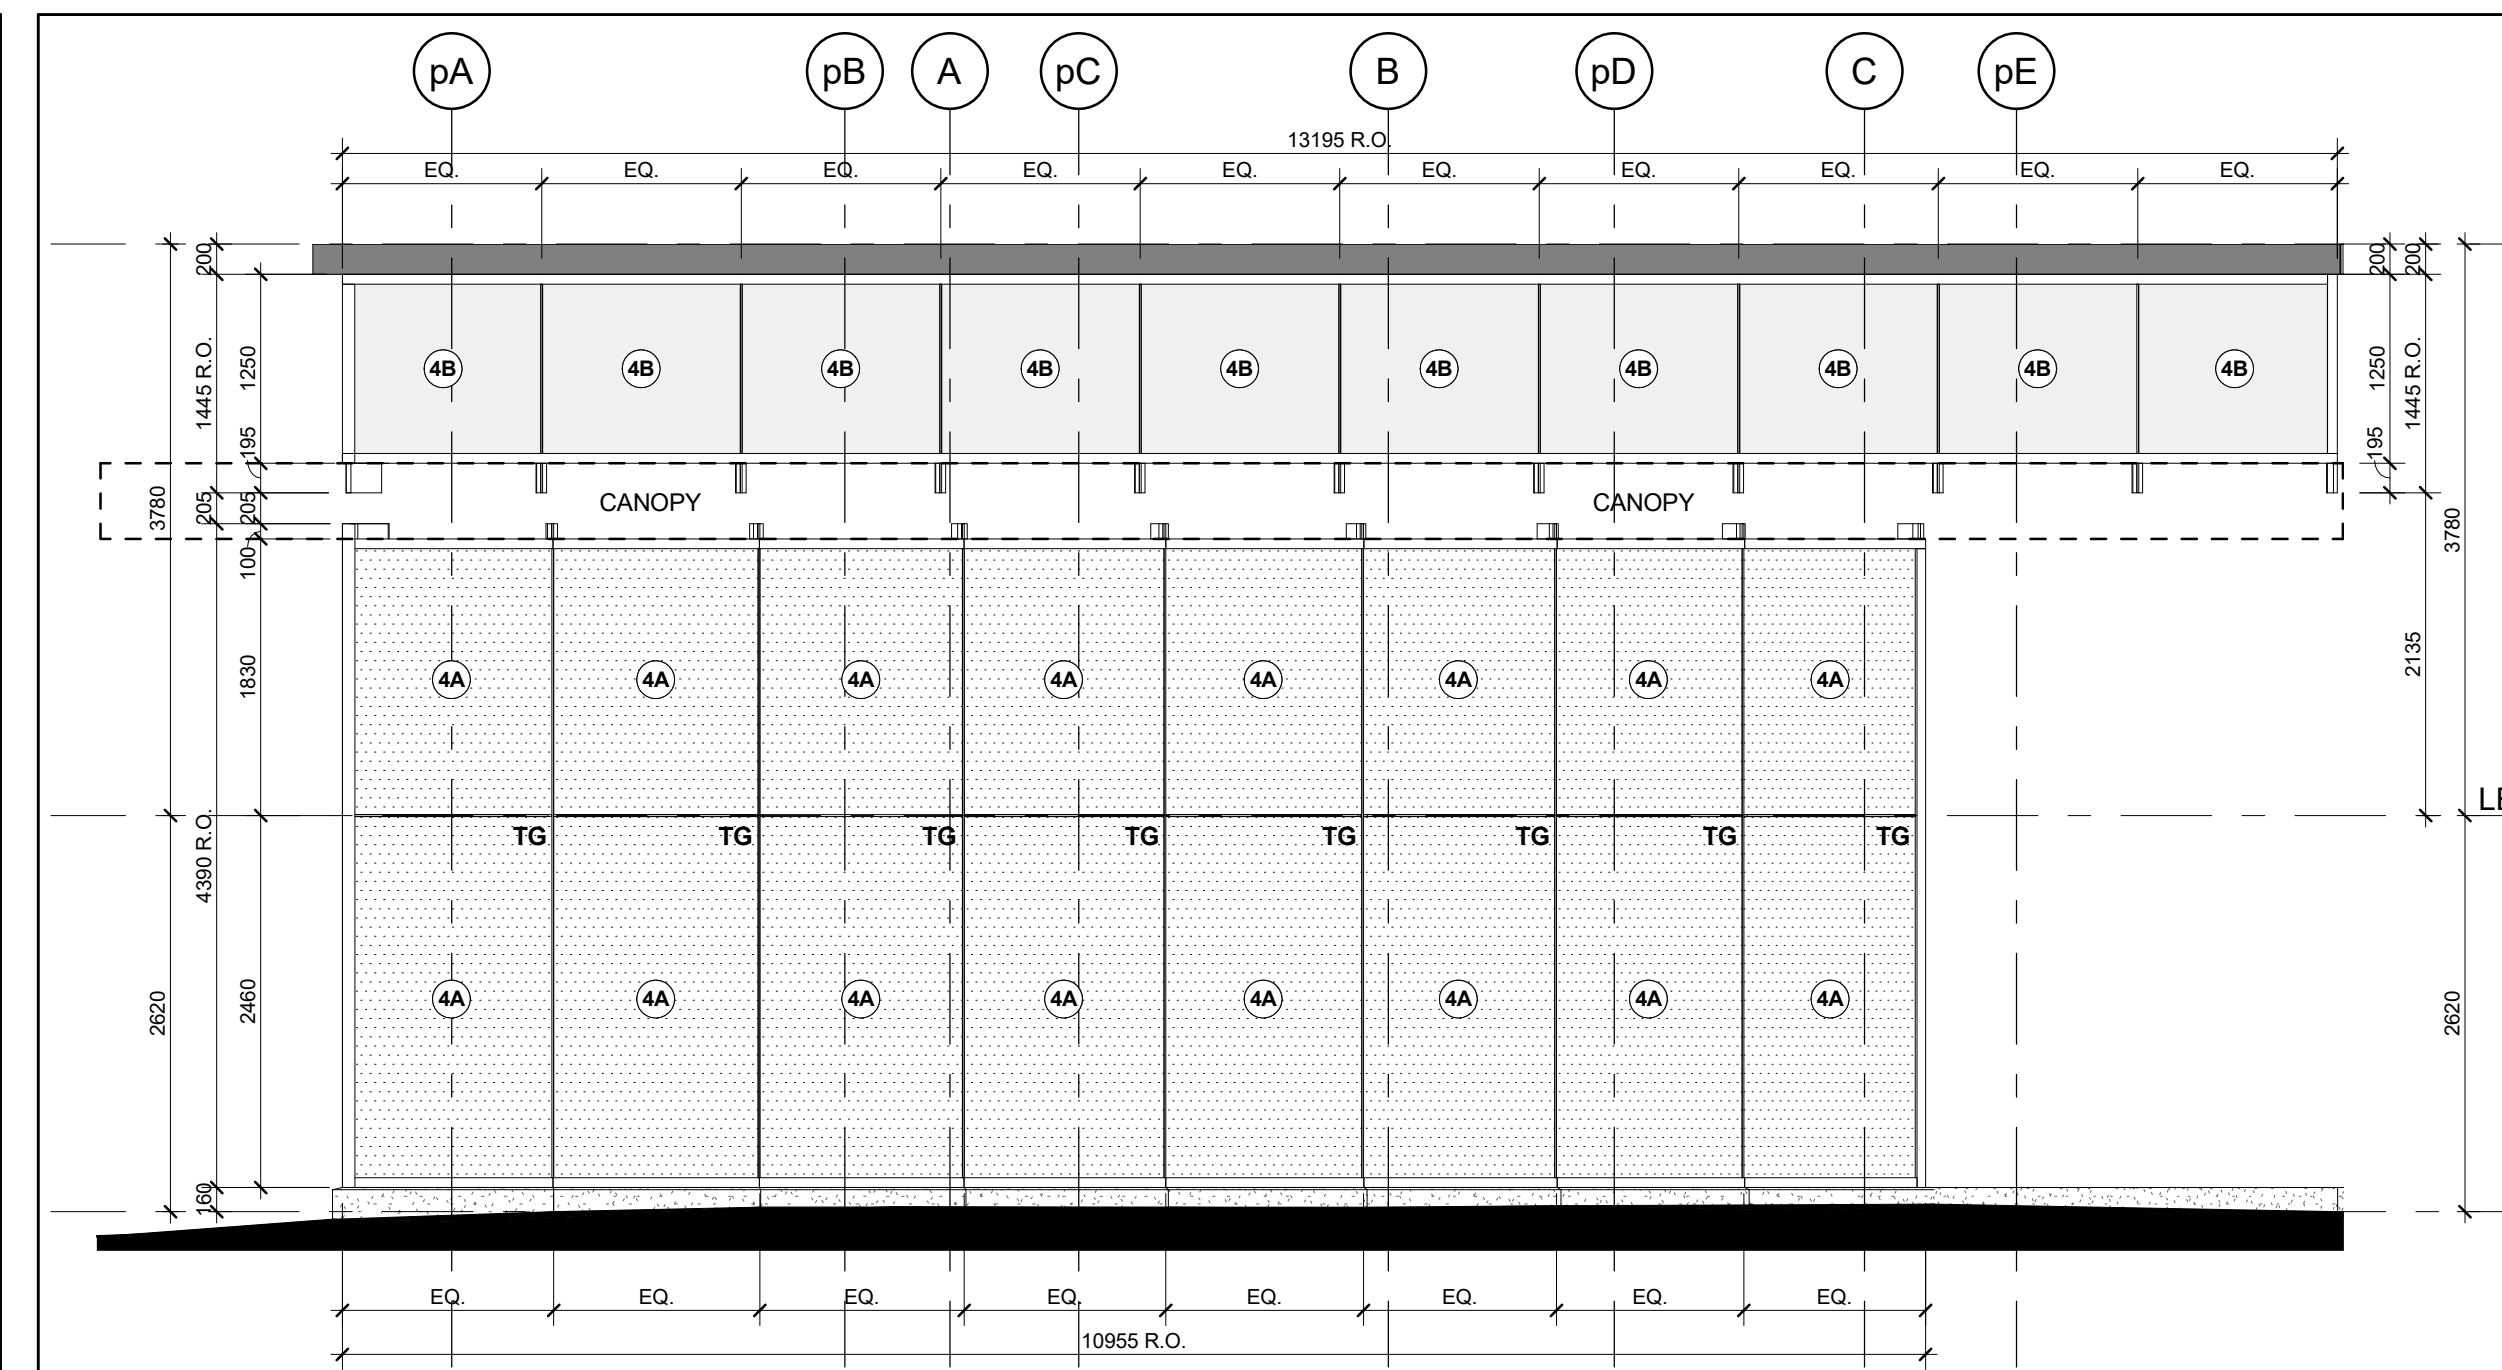


ELEVATION VIEW

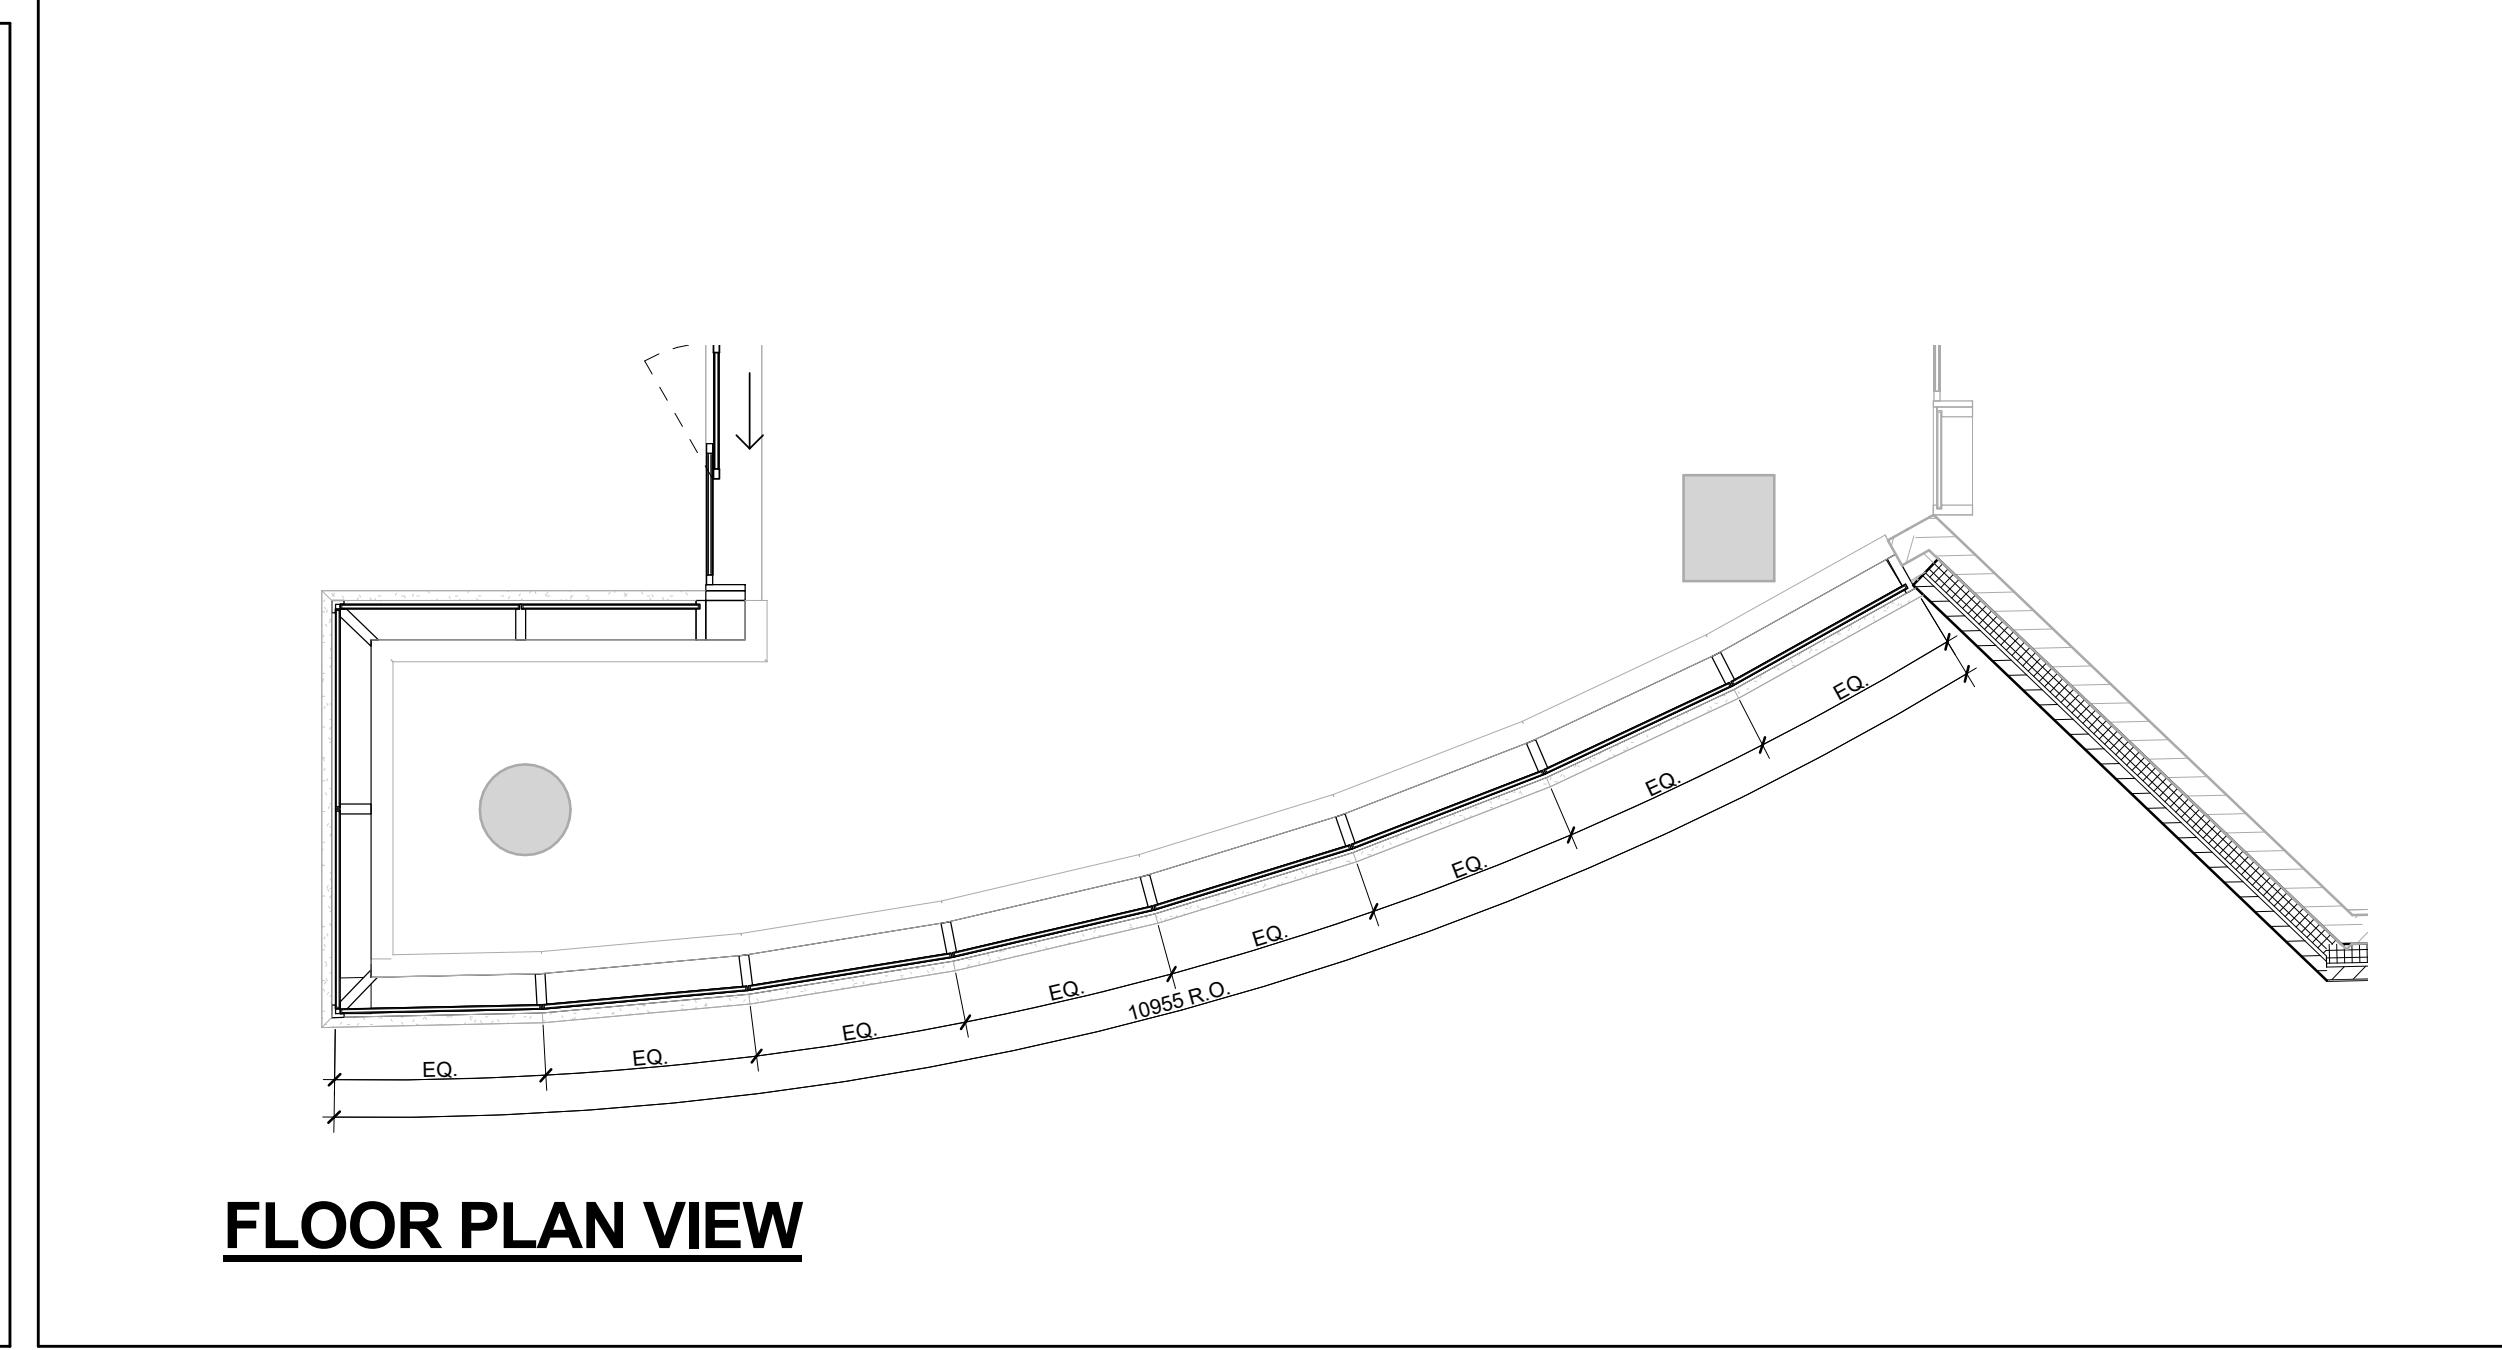


FLOOR PLAN VIEW

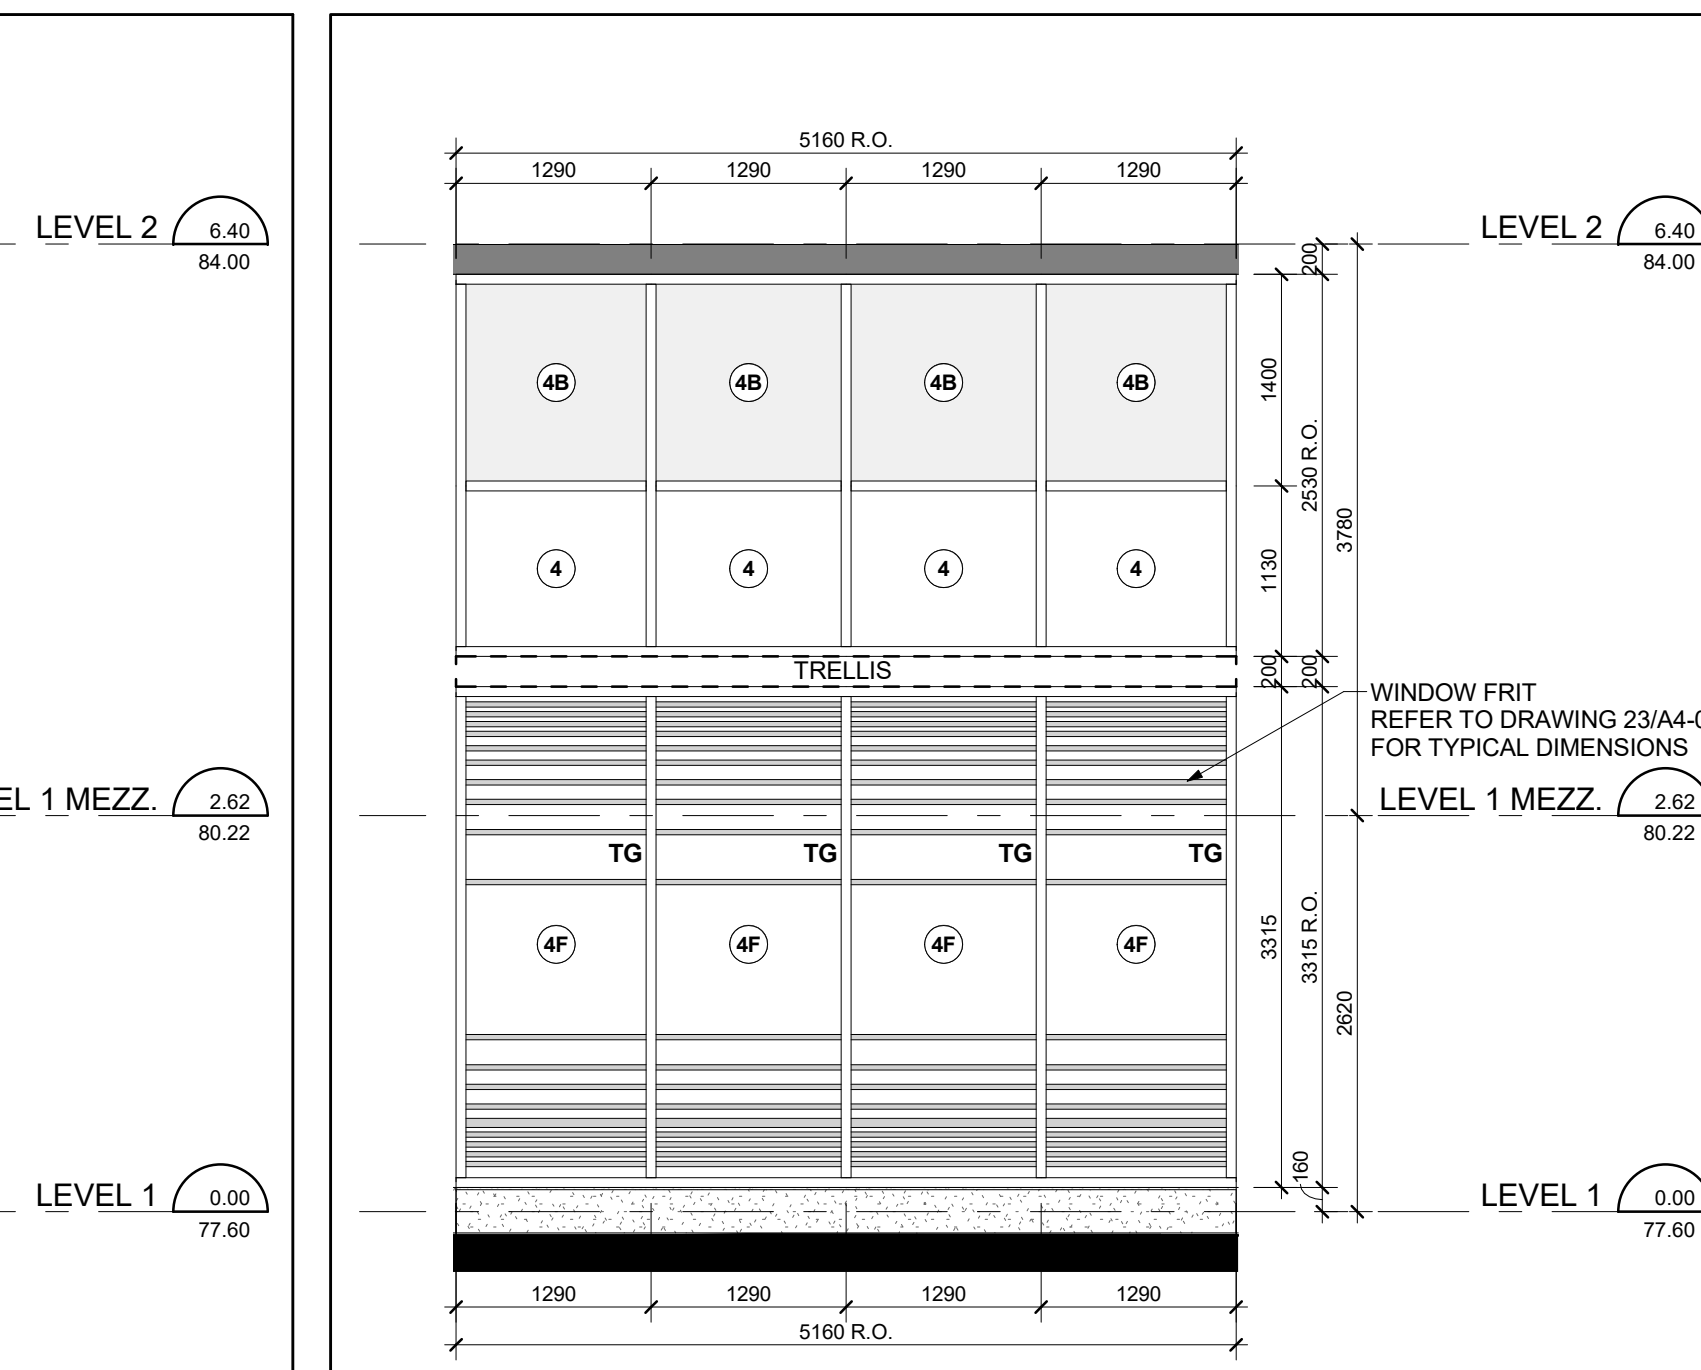


West Elevation - Part 4 - Level 1
Scale: 1 : 50
A4-06

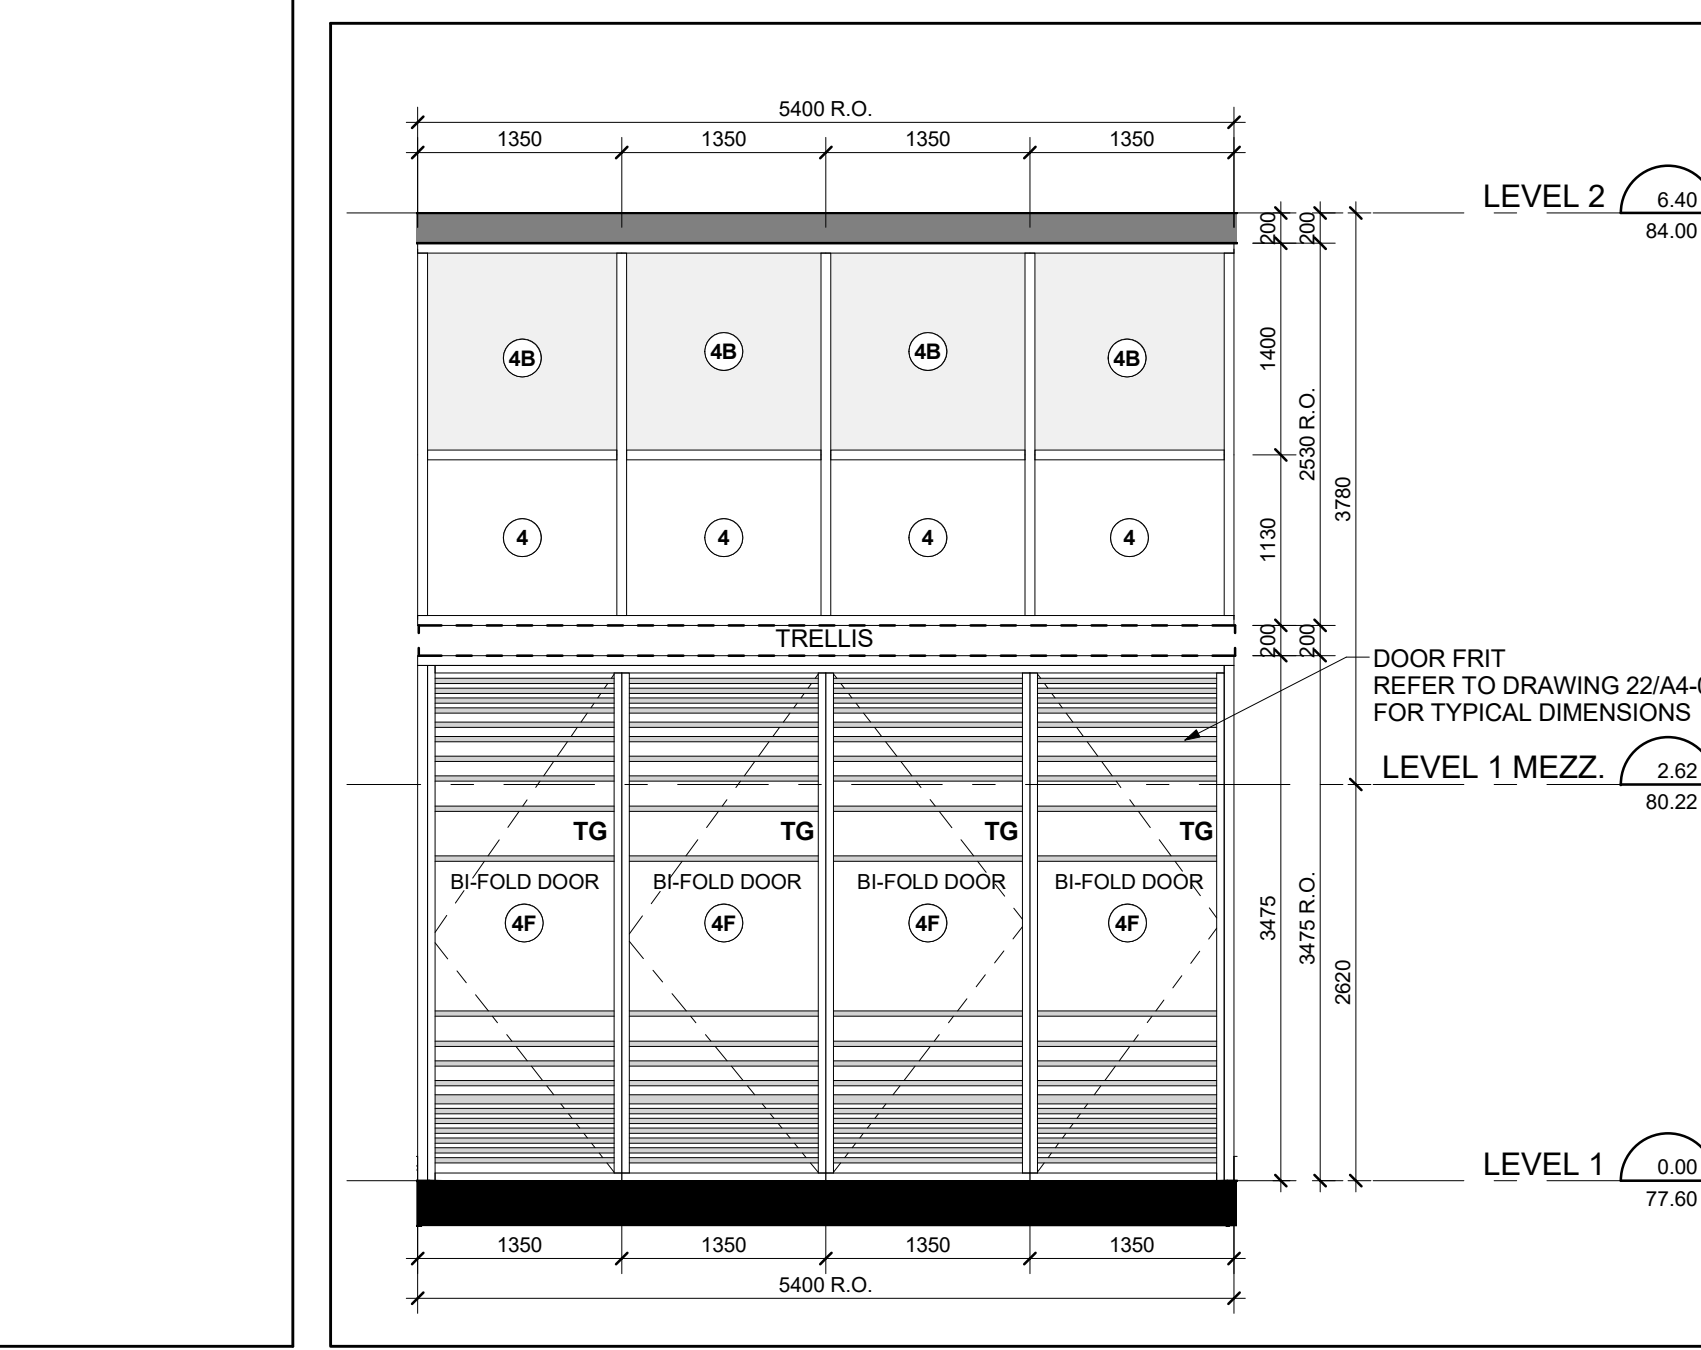

South Elevation - Part 5
Scale: 1 : 50
A4-06

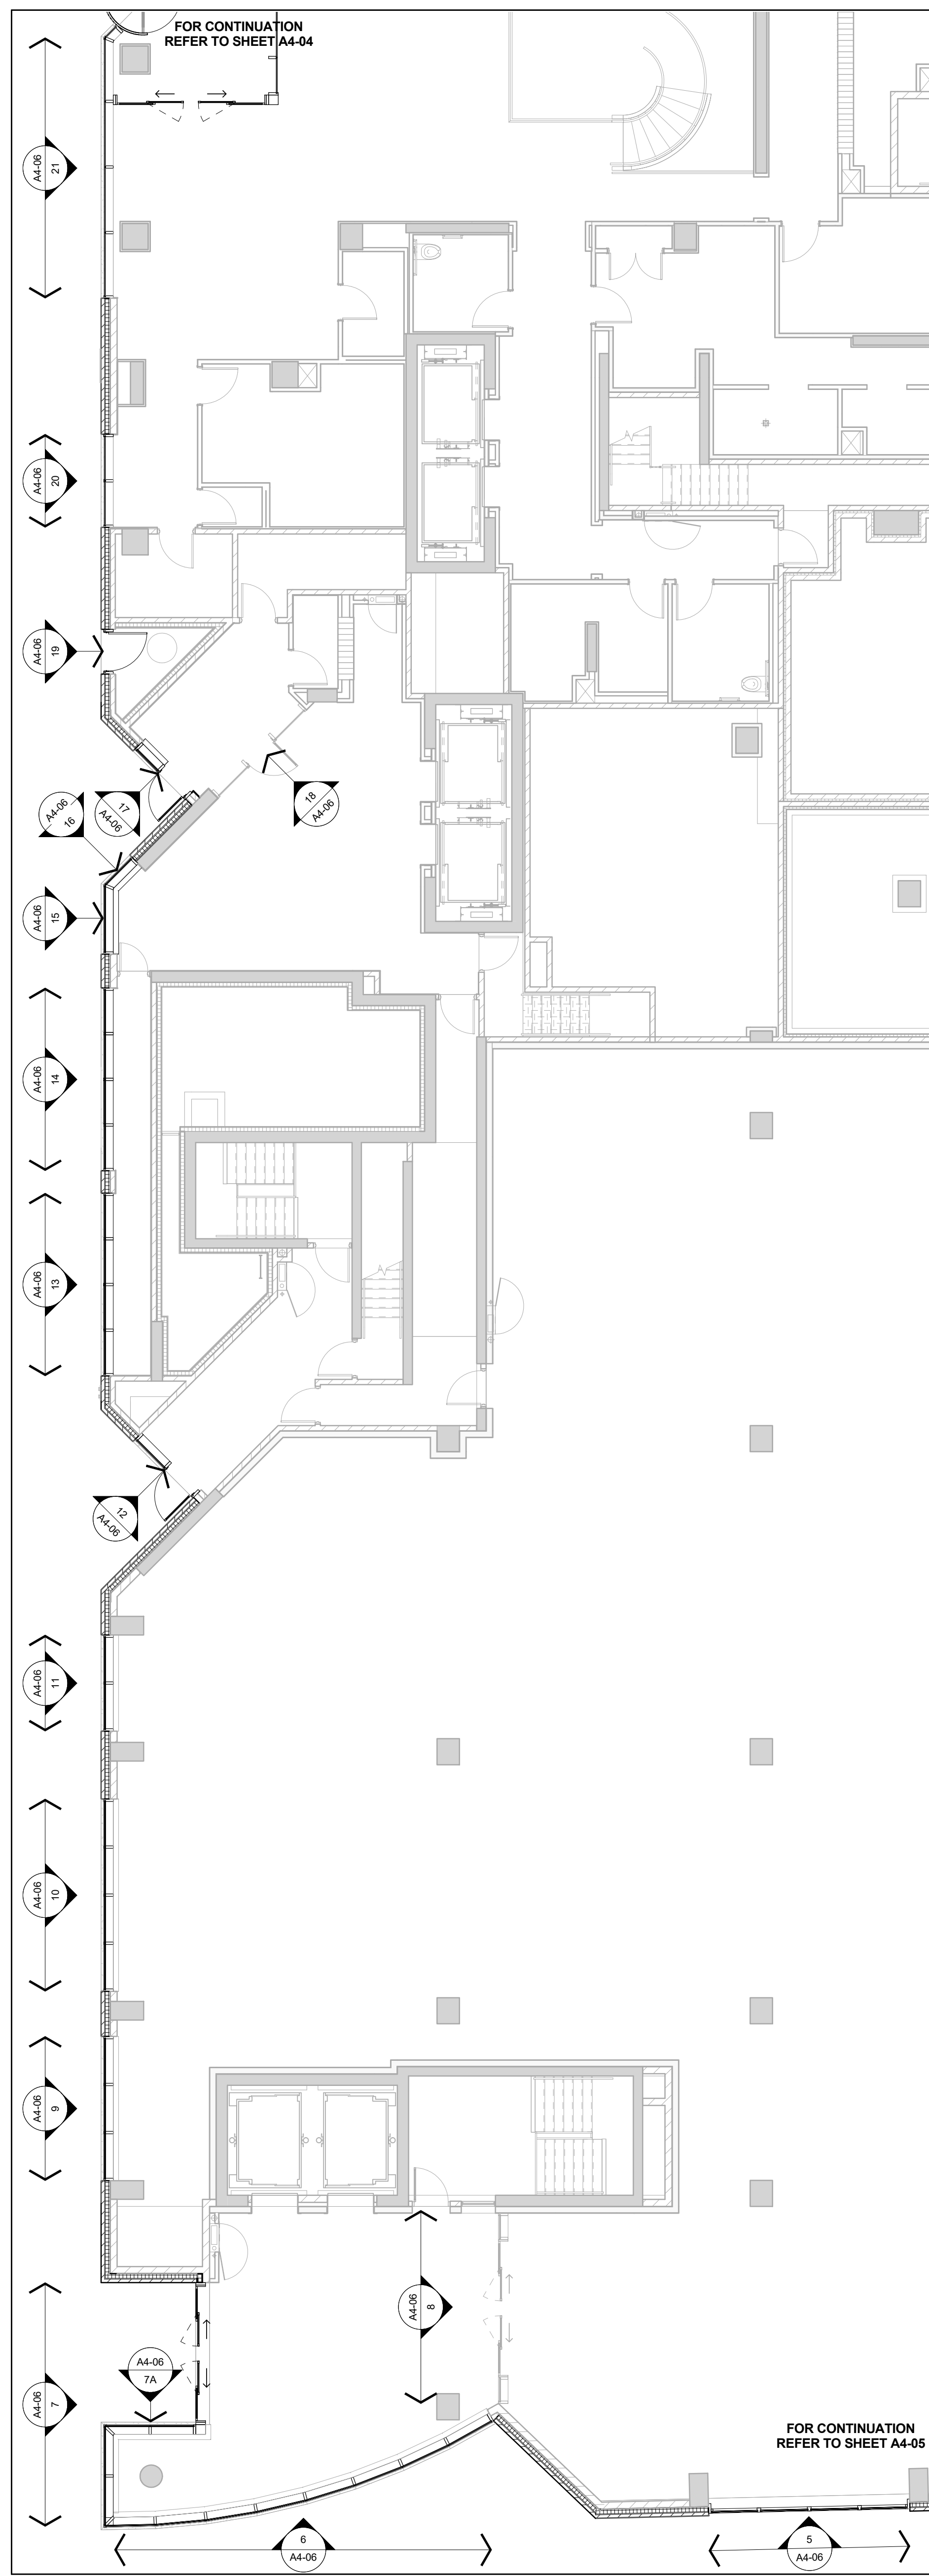

Window Schedule Partial Floor Plan - Level 1
Scale: 1 : 100
A4-06

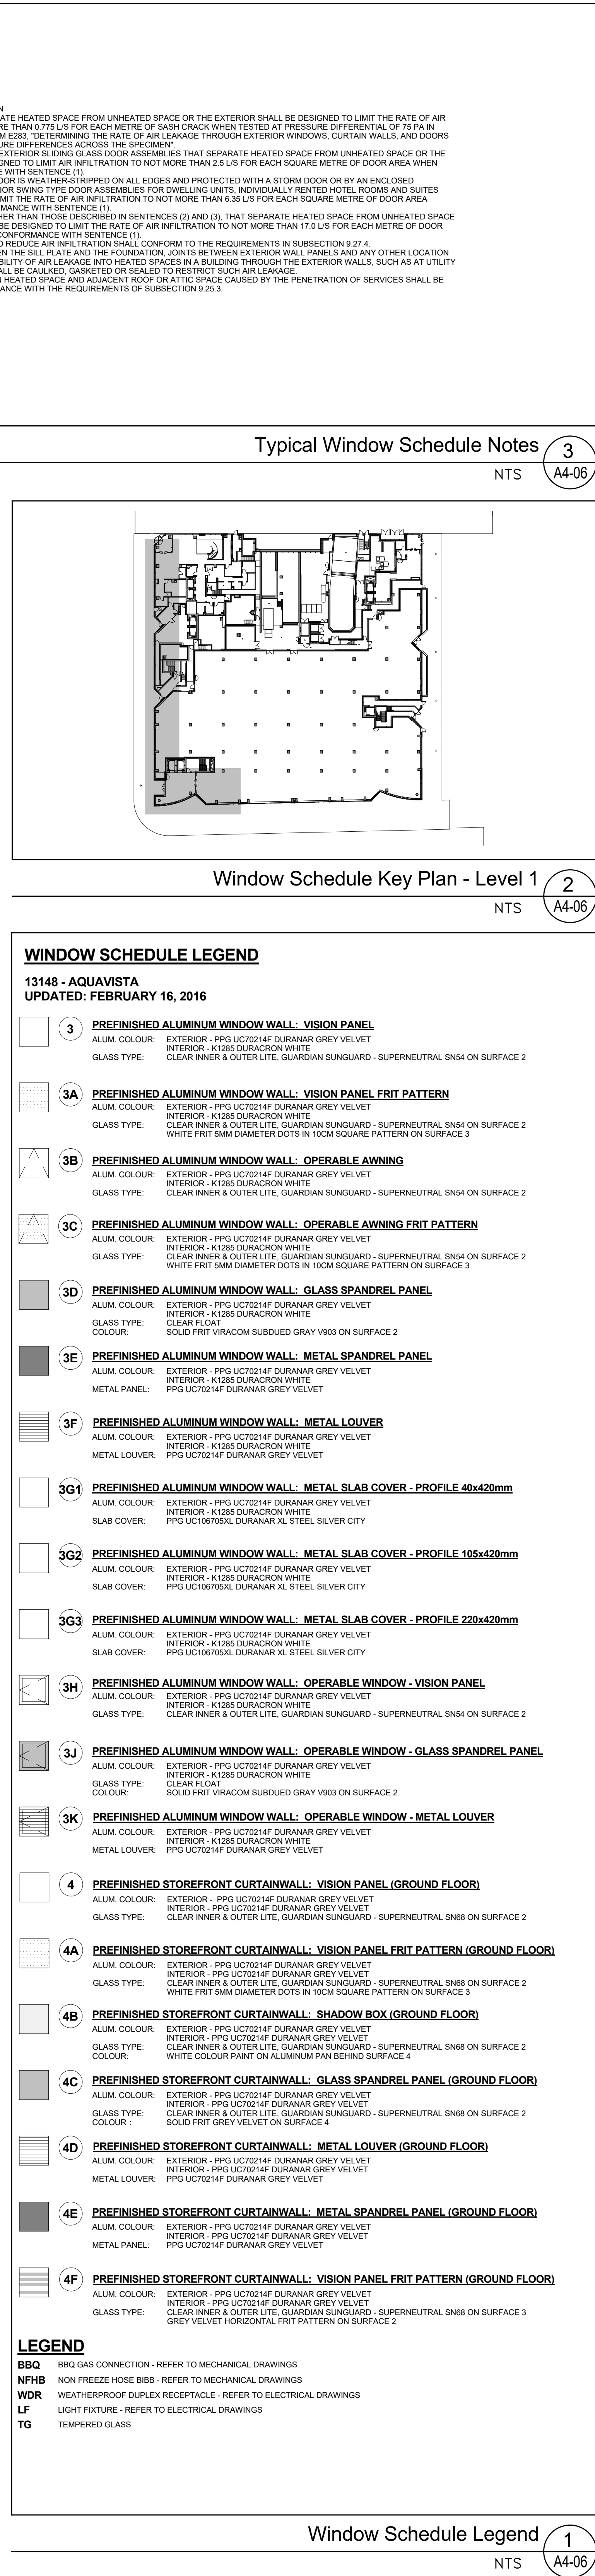

Window Schedule Legend
Scale: 1 : 100
A4-06

TYPICAL WINDOW SCHEDULE NOTES:

1. ADD 15MM GULLING ALLOWANCE ON ONE OR BOTH SIDES OF WINDOW OPENING.
2. COORDINATE LEVEL 1 LOCATIONS WITH MECHANICAL DRAWINGS.
3. COORDINATE LEVEL 2 LOCATIONS WITH MECHANICAL DRAWINGS.
4. COORDINATE BALCONY ELECTRICAL OUTLETS WITH ELECTRICAL DRAWINGS.

ONE REQUIREMENTS:

1. WINDOW STANDARDS
2. WINDOW SCHEDULES
3. WINDOW SCHEDULES
