
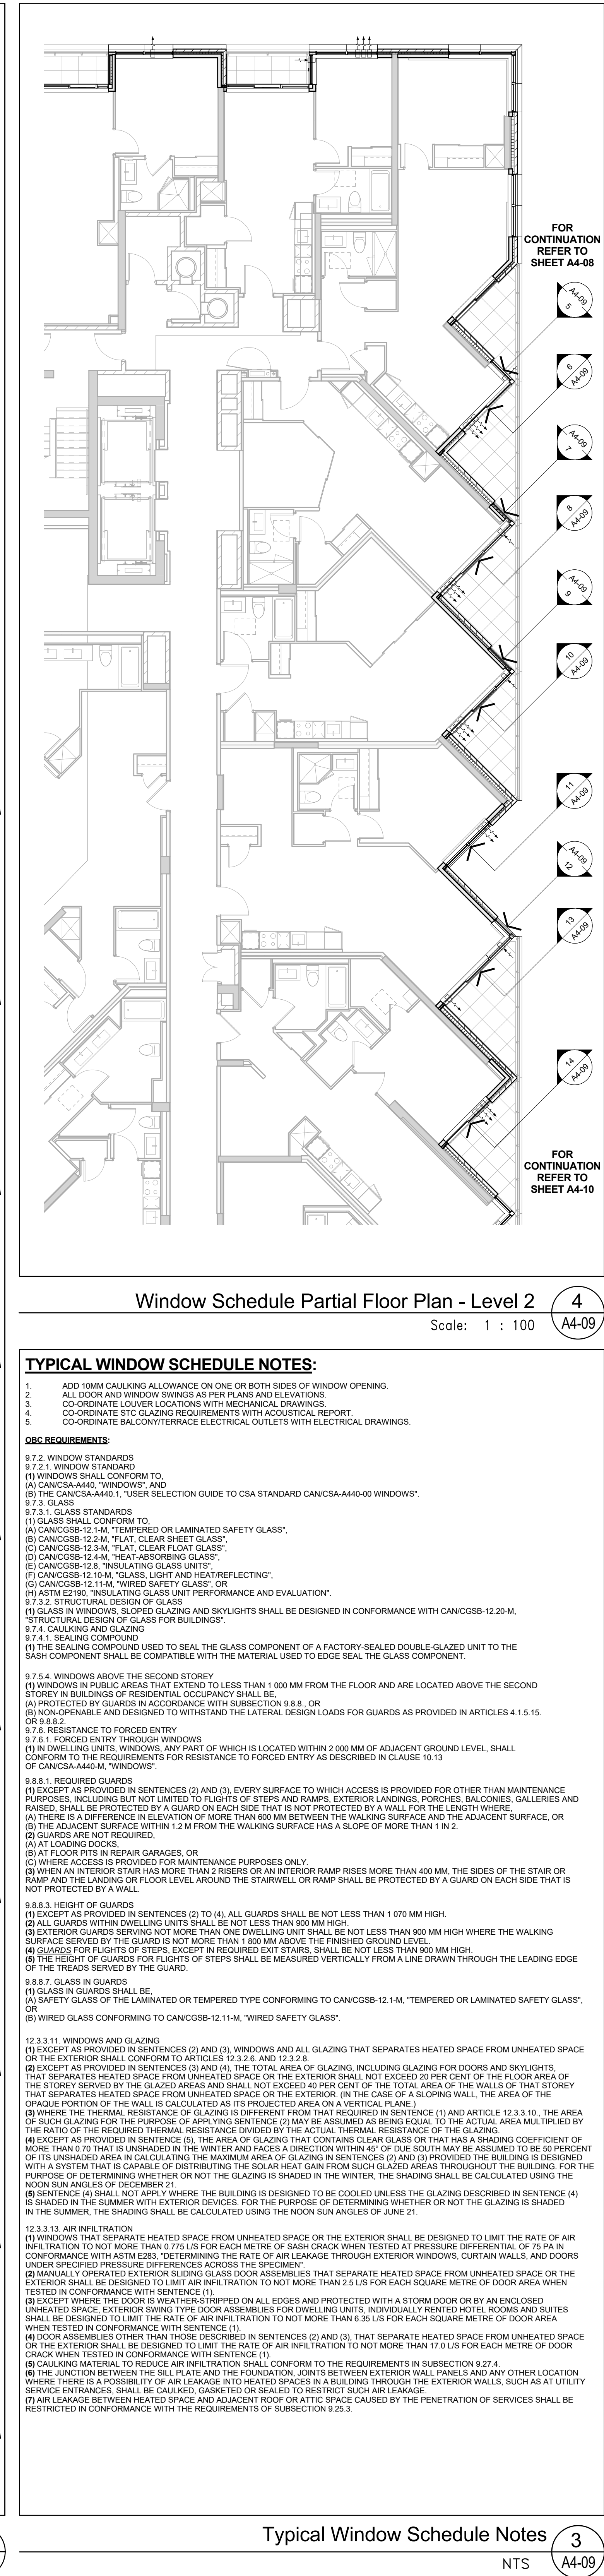


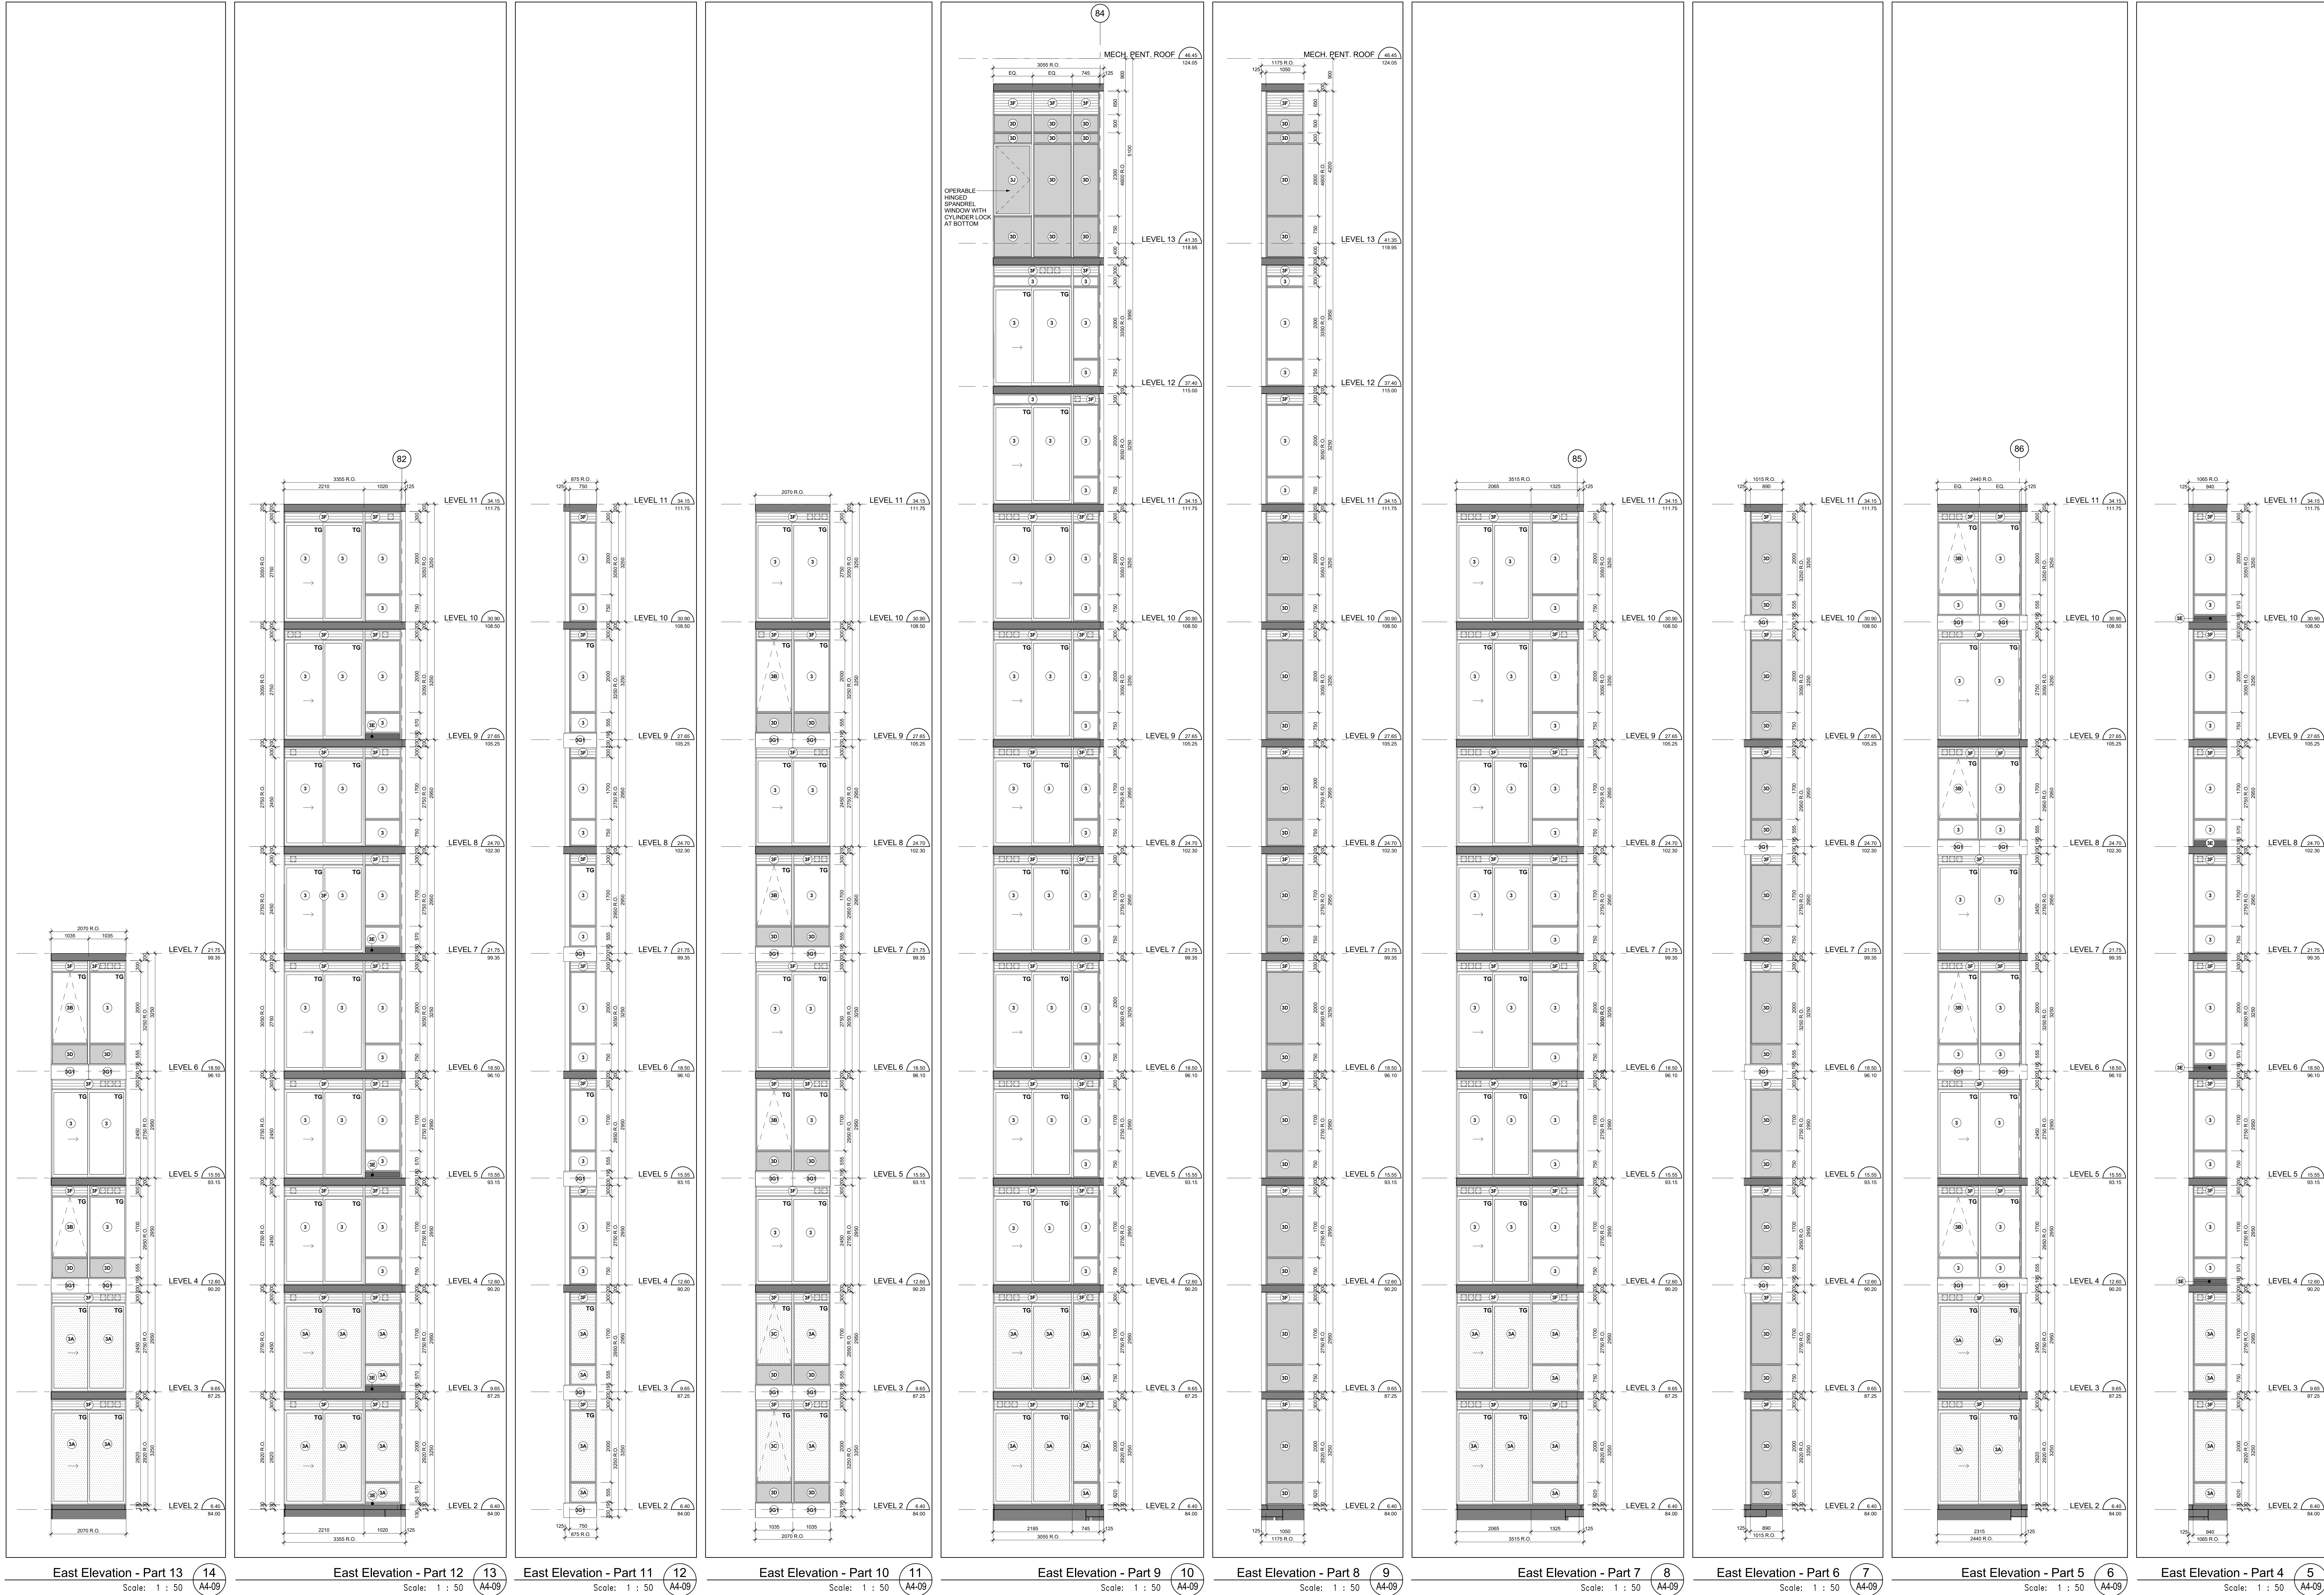

WINDOW SCHEDULE KEY PLAN - LEVEL 2		2
NTS		A4-09
WINDOW SCHEDULE LEGEND		
13148 - AQUAVISTA UPDATED: FEBRUARY 16, 2016		
3	PREFINISHED ALUMINUM WINDOW WALL - VISION PANEL	
3A	PREFINISHED ALUMINUM WINDOW WALL - VISION PANEL FRIT PATTERN	
3B	PREFINISHED ALUMINUM WINDOW WALL - OPERABLE AWNING	
3C	PREFINISHED ALUMINUM WINDOW WALL - OPERABLE AWNING FRIT PATTERN	
3D	PREFINISHED ALUMINUM WINDOW WALL - GLASS SPANDREL PANEL	
3E	PREFINISHED ALUMINUM WINDOW WALL - METAL SPANDREL PANEL	
3F	PREFINISHED ALUMINUM WINDOW WALL - METAL LOUVER	
3G1	PREFINISHED ALUMINUM WINDOW WALL - METAL SLAB COVER - PROFILE 40x40mm	
3G2	PREFINISHED ALUMINUM WINDOW WALL - METAL SLAB COVER - PROFILE 100x40mm	
3G3	PREFINISHED ALUMINUM WINDOW WALL - METAL SLAB COVER - PROFILE 200x40mm	
3H	PREFINISHED ALUMINUM WINDOW WALL - OPERABLE WINDOW - VISION PANEL	
3J	PREFINISHED ALUMINUM WINDOW WALL - OPERABLE WINDOW - GLASS SPANDREL PANEL	
3K	PREFINISHED ALUMINUM WINDOW WALL - OPERABLE WINDOW - METAL LOUVER	
4	PREFINISHED STOREFRONT CURTAINWALL - VISION PANEL (GROUND FLOOR)	
4A	PREFINISHED STOREFRONT CURTAINWALL - VISION PANEL FRIT PATTERN (GROUND FLOOR)	
4B	PREFINISHED STOREFRONT CURTAINWALL - SHADOW BOX (GROUND FLOOR)	
4C	PREFINISHED STOREFRONT CURTAINWALL - GLASS SPANDREL PANEL (GROUND FLOOR)	
4D	PREFINISHED STOREFRONT CURTAINWALL - METAL LOUVER (GROUND FLOOR)	
4E	PREFINISHED STOREFRONT CURTAINWALL - METAL SPANDREL PANEL (GROUND FLOOR)	
4F	PREFINISHED STOREFRONT CURTAINWALL - VISION PANEL FRIT PATTERN (GROUND FLOOR)	
LEGEND		
BBO	INS-GRK CONNECTION - REFER TO MECHANICAL DRAWINGS	
NFB	NON PRESSURE GASES - REFER TO MECHANICAL DRAWINGS	
NFB	NON PRESSURE GASES - REFER TO MECHANICAL DRAWINGS	
LF	LIGHT FAULTS - REFER TO ELECTRICAL DRAWINGS	
TG	TEMPERED GLASS	

KIRKOR ARCHITECTS + PLANNERS
 20 Martin Road Avenue, Toronto, Ontario, M3J 2K8
 Tel: 416-593-5500, Fax: 416-593-5501, www.kirkorarchitects.com
 No.: Revision Date:

PROGRESS SET
 July 11, 2016

1 Tender Oct. 15, 2016
 No Issued For Date

AQUAVISTA
 AT BAYSIDE TORONTO

Window Schedule - Level 2 - East Elevation

Project
 Hines TRIDEL
 AQUAVISTA
 Block 3 - R3 & R4
 263 Queens Quay East
 Toronto, ON
 Scale

As Issued
 E.V./M.N.
 Checked by
 C.A.
 Prepped No.
 13148
 Date
 July 11, 2016
 Drawing No.
 A4-09